
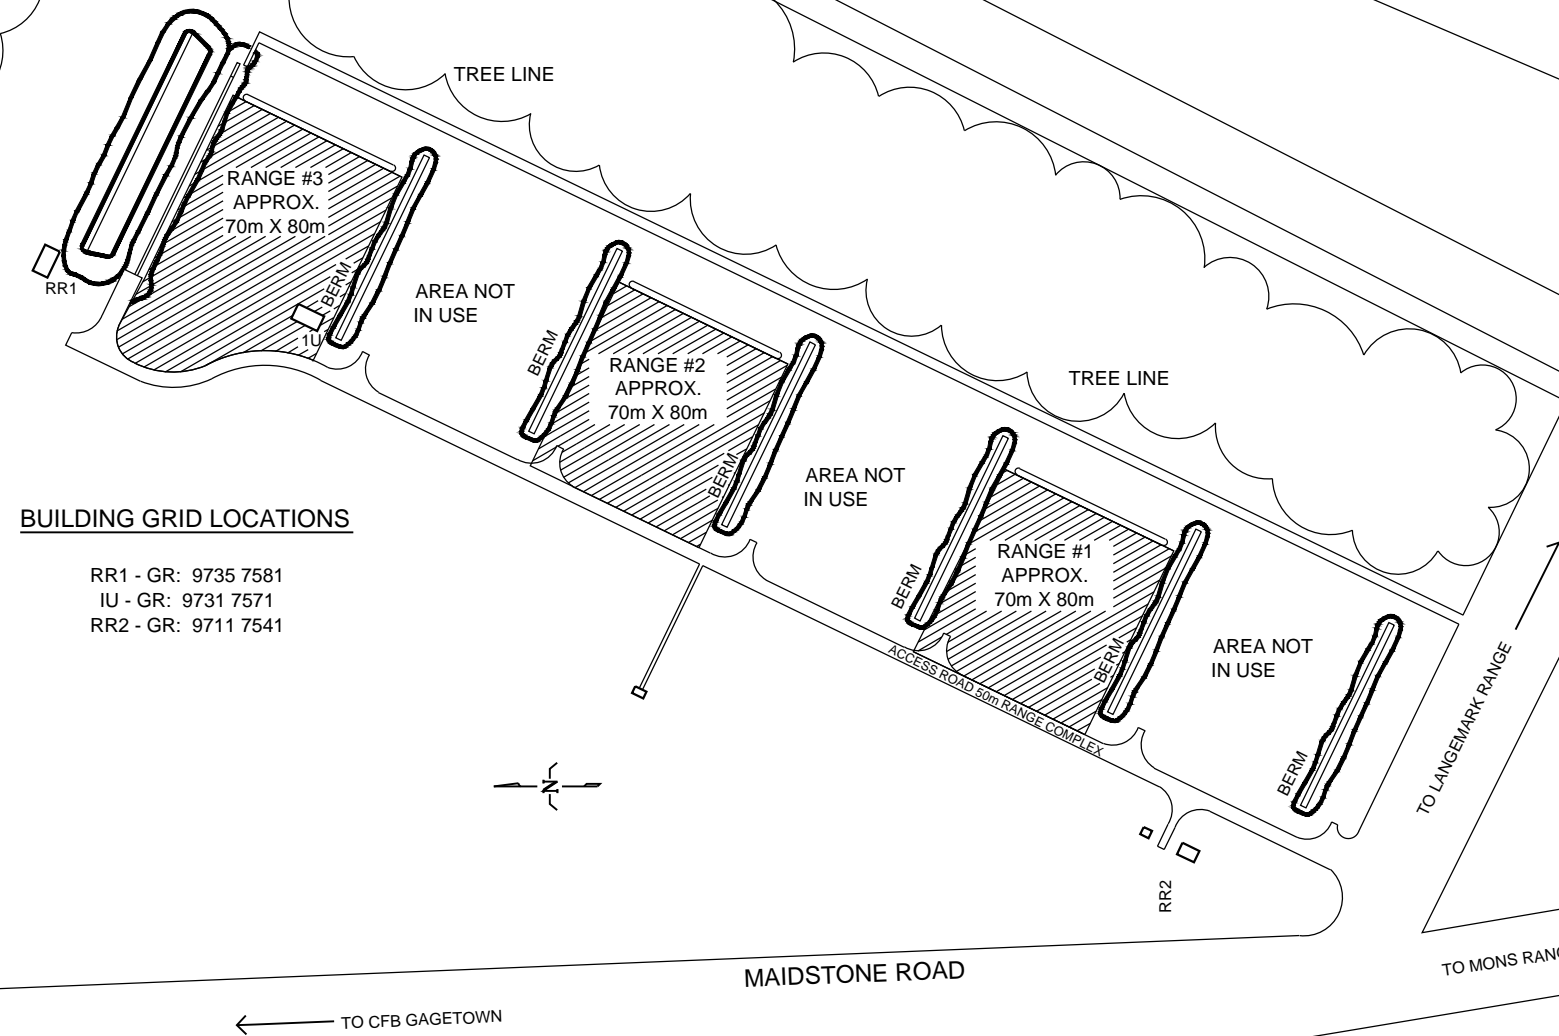




LEGEND

 CUT TO A HEIGHT OF
75mm UNLESS INDICATED
OTHERWISE

NOTE:
GRASS AREAS INDICATED ARE
APPROXIMATE



BUILDING GRID LOCATIONS

RR1 - GR: 9735 7581
IU - GR: 9731 7571
RR2 - GR: 9711 7541

PROJECT: SERVICE CONTRACT GRASS
CUTTING #5 TRAINING AREA
SMALL ARMS RANGES & ASA

SUBJECT: SITE PLAN : 50 m RANGES
SUJET:

DATE: 2012/09/11

APPROVED:
APPROUVÉ
PAR:

SCALE:
ÉCHELLE: N T S

WBS NO.:
NO. OTP:

PF NO.:
NO. DP:

DWG NO.:
NO. DESSIN:

L-G2-9301/216-105