



Public Works and  
Government Services  
Canada

Travaux publics et  
Services gouvernementaux  
Canada



Aboriginal Affairs and  
Northern Development Canada

REAL PROPERTY SERVICES  
Western Region

Canada

REMEDIATION PROJECT

DRAWING INDEX		
Sheet No.		TITLE
R.048071.015	C00	COVER PAGE
R.048071.015	C01	OVERALL SITE PLAN
R.048071.015	C02	GENERAL SITE PLAN
R.048071.015	C03	SITE PLAN SHOWING SITE ACCESS
R.048071.015	C04	SITE PLAN APEC 2, 3, 4, 5, 6, 8, 29
R.048071.015	C05	SITE PLAN APEC 2, 5, 8, 29
R.048071.015	C06	SITE PLAN APEC 1, 7, 8, 9, 10, 11, 12, 13, 18, 29
R.048071.015	C07	SITE PLAN APED 13, 14, 15, 16, 17, 19, 20, 21
R.048071.015	C08	SITE PLAN APEC 22, 24, 25, 26, 27, 28
R.048071.015	C09	SITE PLAN OF IMPACTED SOIL AREAS
R.048071.015	C10	SITE PLAN SHOWING LANDFILL, LANDFARM, BORROW AREAS AND SAMPLE LOCATIONS
R.048071.015	C11	SITE PLAN SHOWING FOOTPRINT OF DESIGNED LANDFILL AND PREFERRED LOCATION FOR LANDFARM
R.048071.015	C12	LANDFILL CONCEPTUAL DESIGN PLAN
R.048071.015	C13	LANDFARM CONCEPTUAL DESIGN PLAN AND SECTION
R.048071.015	C14	AREAS OF CULTURAL SIGNIFICANCE AS IDENTIFIED BY ARVIAT COMMUNITY MEMBERS




ENNADAI LAKE  
TENDER DRAWINGS

JANUARY 2013



A TETRA TECH COMPANY

ISSUED FOR TENDER  
NOT FOR CONSTRUCTION

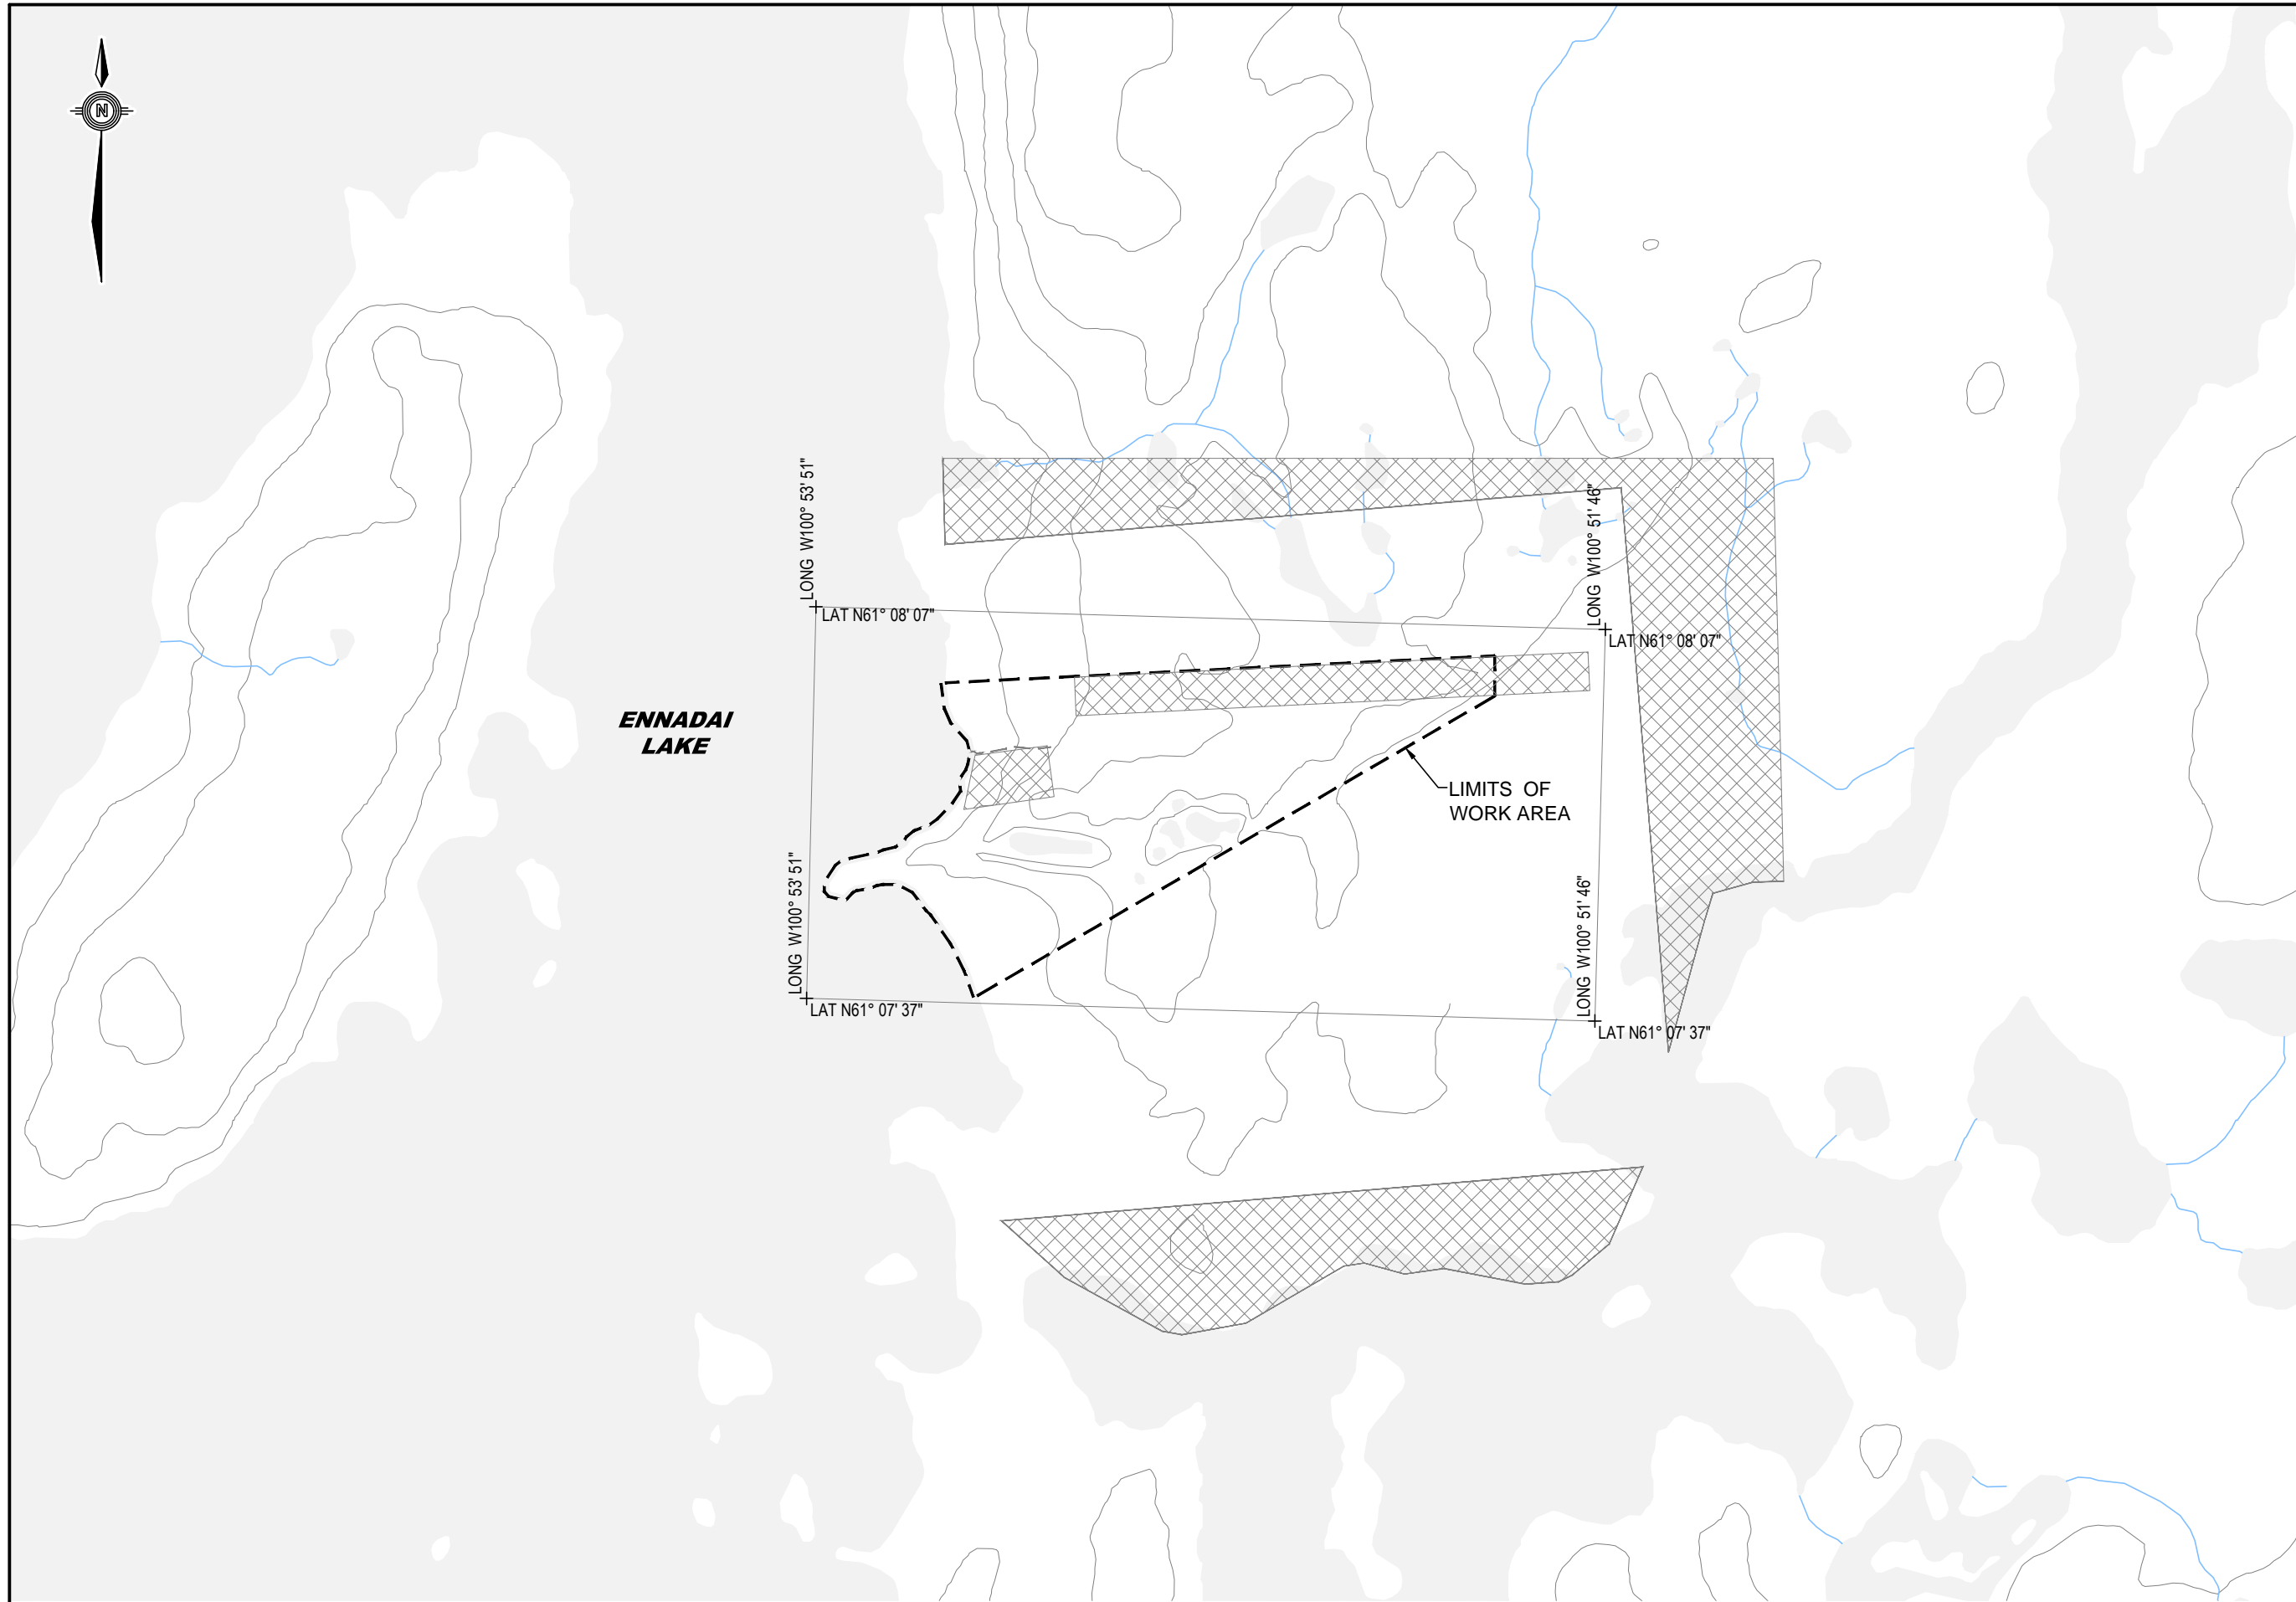

**ISSUED FOR TENDER**  
NOT FOR CONSTRUCTION



This drawing has been prepared for the use of EBA's client and may not be used, reproduced or relied upon by third parties, except as agreed by EBA and its client, as required by law or for use by governmental reviewing agencies. EBA accepts no responsibility, and denies any liability whatsoever, to any party that modifies this drawing without EBA's express written consent. Do not scale this document. All measurements must be obtained from stated dimensions.

REFERENCES:

- 1) BASE DRAWING: NTS MAP NO. 065F02, ZONE 14 W. UTM NAD 83  
2) SURVEY DRAWING: PROVIDED BY SUB-ARCTIC SURVEYS LTD.  
FILE NO. 12-099-EB; UTM COORDINATES, ZONE 14 W, CENTRAL  
MERIDIAN 99°d WEST (NAD 83, CSRS, PPP), ORTHOMETRIC ELEVATION

GENERAL NOTES:

- 1) ALL DIMENSIONS ARE IN METRES UNLESS NOTED OTHERWISE
- 2) MISCELLANEOUS DEBRIS, MATERIALS AND DRUMS SCATTERED THROUGHOUT THE LIMITS TO BE REMOVED
- 3) AREA TO BE EXCAVATED MUST BE FIELD VERIFIED BY DEPARTMENTAL REPRESENTATIVE
- 4) LOCATION OF INUIT OWNED LAND WAS PROVIDED BY AANDC AND MAY EXTEND BEYOND BOUNDARY SHOWN

LEGEND :




## DO NOT SCALE DRAWINGS


Revision/ Revision	Description/Description	Date/Date
Client/client		



ENNADAI LAKE, NUNAVUT

## ENNADAI LAKE REMEDIATION PROJECT

Approved by/ Approuve par

Designed by/Concept por

Drawn by/Dessine par

PWGSC Project Manager/Administrateur de Projets TPSGC

**MICHAEL BERNARDIN**  
RWGSC Architectural and Engineering Resource Manager/


Resources: Architectural and Geotechnical Engineering: 11,500


Client/client
---------------

Drawing title/Titre du dessin

## ENNADAI LAKE OVERALL SITE PLAN

Project No./No. du projet	Sheet/ Feuille	Revision no. La Révision no.
<b>R.048071.015</b>	<b>C01</b> OF 15	<b>0</b>

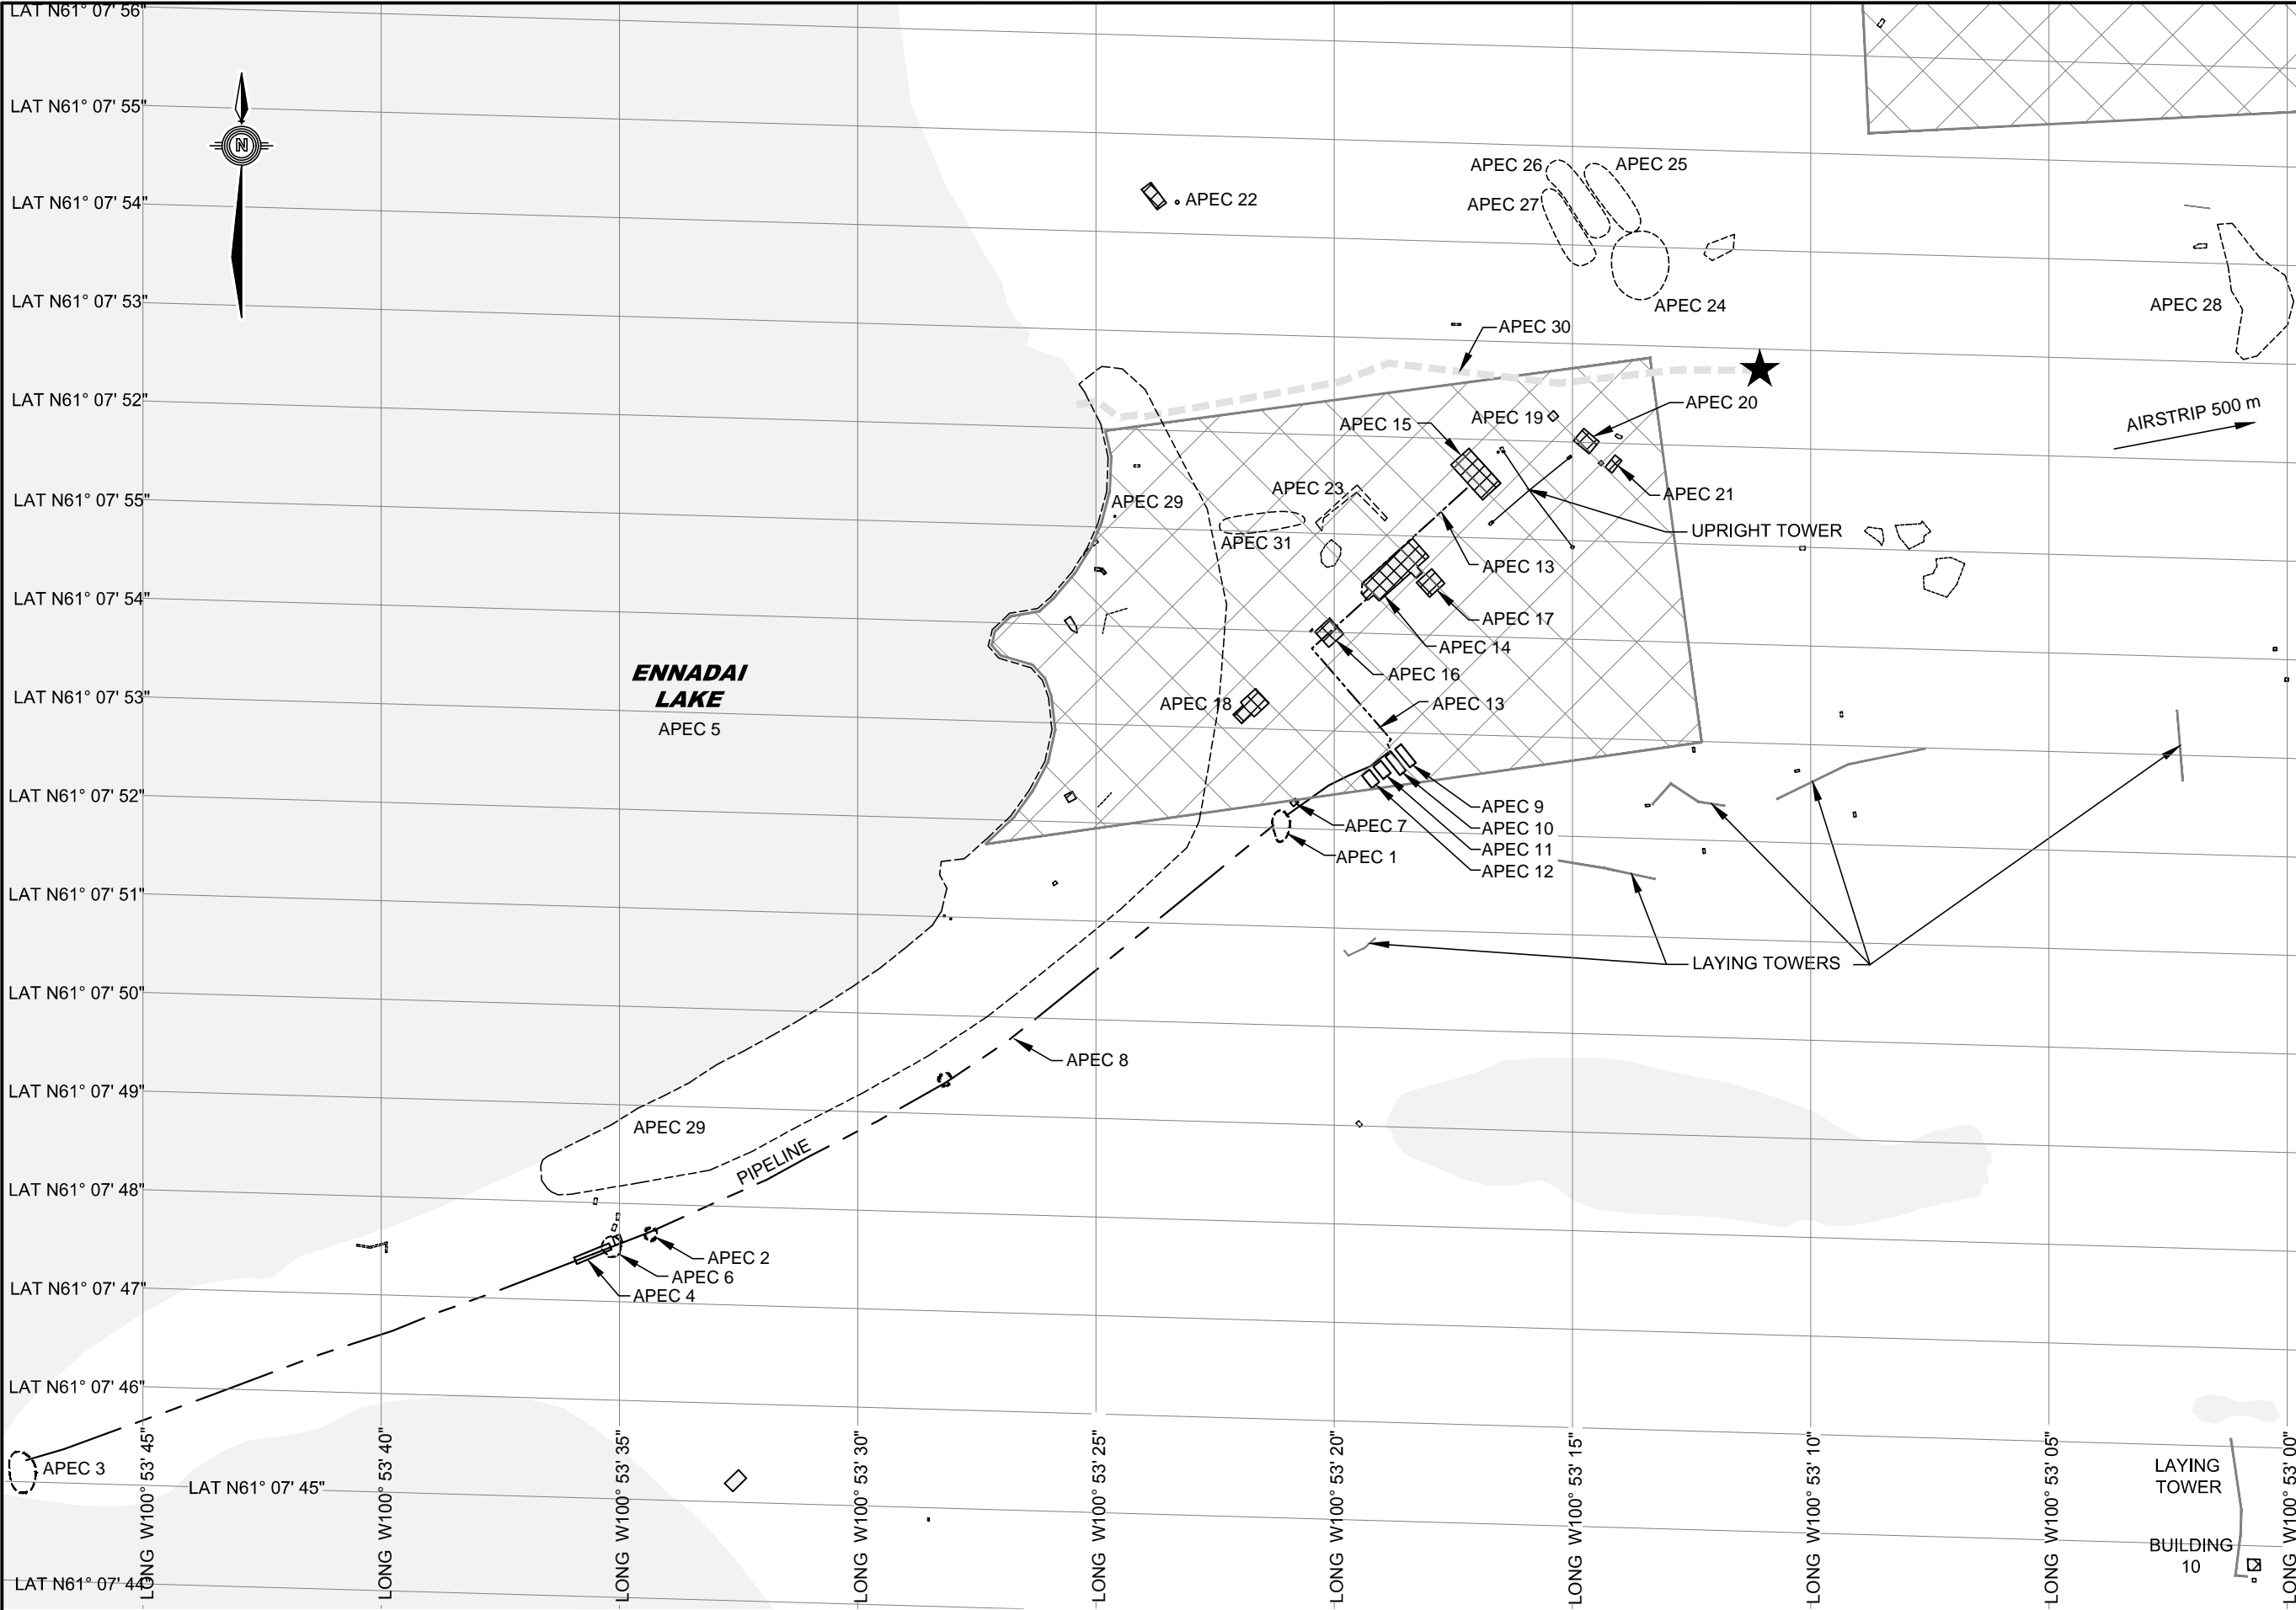




Public Works and  
Government Services  
Canada

Travaux publics et  
Services gouvernementaux  
Canada

REAL PROPERTY SERVICES  
Western Region  
SERVICES IMMOBILIERS  
Région de l'ouest



A TETRATECH COMPANY

This drawing has been prepared for the use of EBA's client and may not be used, reproduced or relied upon by third parties, except as agreed by EBA and its client, as required by law or for use by governmental reviewing agencies. EBA accepts no responsibility, and denies any liability whatsoever, to any party that modifies this drawing without EBA's express written consent. Do not scale this document. All measurements must be obtained from stated dimensions.


REFERENCES


1) BASE DRAWING: NTS MAP NO. 065F02, ZONE 14 W, UTM NAD 83  
2) SURVEY DRAWING: PROVIDED BY SUB-ARCTIC SURVEYS LTD.  
FILE NO. 12-098-EB; UTM COORDINATES, ZONE 14 W, CENTRAL  
MERIDIAN 99°4 WEST (NAD 83, CSRS, PPP), ORTHOMETRIC ELEVATION


GENERAL NOTES


1) ALL DIMENSIONS ARE IN METRES UNLESS NOTED OTHERWISE  
2) MISCELLANEOUS DEBRIS, MATERIALS AND DRUMS SCATTERED  
THROUGHOUT THE LIMITS TO BE REMOVED  
3) AREA TO BE EXCAVATED MUST BE FIELD VERIFIED BY  
DEPARTMENTAL REPRESENTATIVE  
4) LOCATION OF INUIT OWNED LAND WAS PROVIDED BY AANDC AND  
MAY EXTEND BEYOND BOUNDARY SHOWN


LEGEND

 - INUIT OWNED LAND

 
 - SPRING

 - DRAINAGE COURSE

  - STRUCTURE DEMOLITION

 - MISCELLANEOUS SCATTERED DEBRIS

DO NOT SCALE DRAWINGS		
Revision/	Description/Description	Date/Date
Client/Client		



Public Works and  
Government Services  
Canada

Travaux publics et  
Services gouvernementaux  
Canada

Project title/Titre du projet

ENNADAI LAKE, NUNAVUT

ENNADAI LAKE  
REMEDATION PROJECT

Approved by/Approuvé par

KO

Designed by/Concept par

MC

Brown by/Dessiné par

MM

PMSC: Project Manager/Administrateur de Projet: TPSC

MICHAEL BERNARDIN

PMSC: Architectural and Engineering Resources Manager/  
Ressources Architectural et de Directeur d'Ingénierie: TPSC

Client/Client

PUBLIC WORKS AND GOVERNMENT SERVICES CANADA

Drawing title/Titre du dessin

ENNADAI LAKE  
GENERAL SITE PLAN


Project No./No. du projet	Sheet/Feuille	Revision no./ La Révision no.
R.048071.015	C02 OF 15	0

PWGSC - A1 - 841X594

0 10 20 30 40 50 60 70 80 90 100m


R.048071.015 - C02-C13\_Ennadai



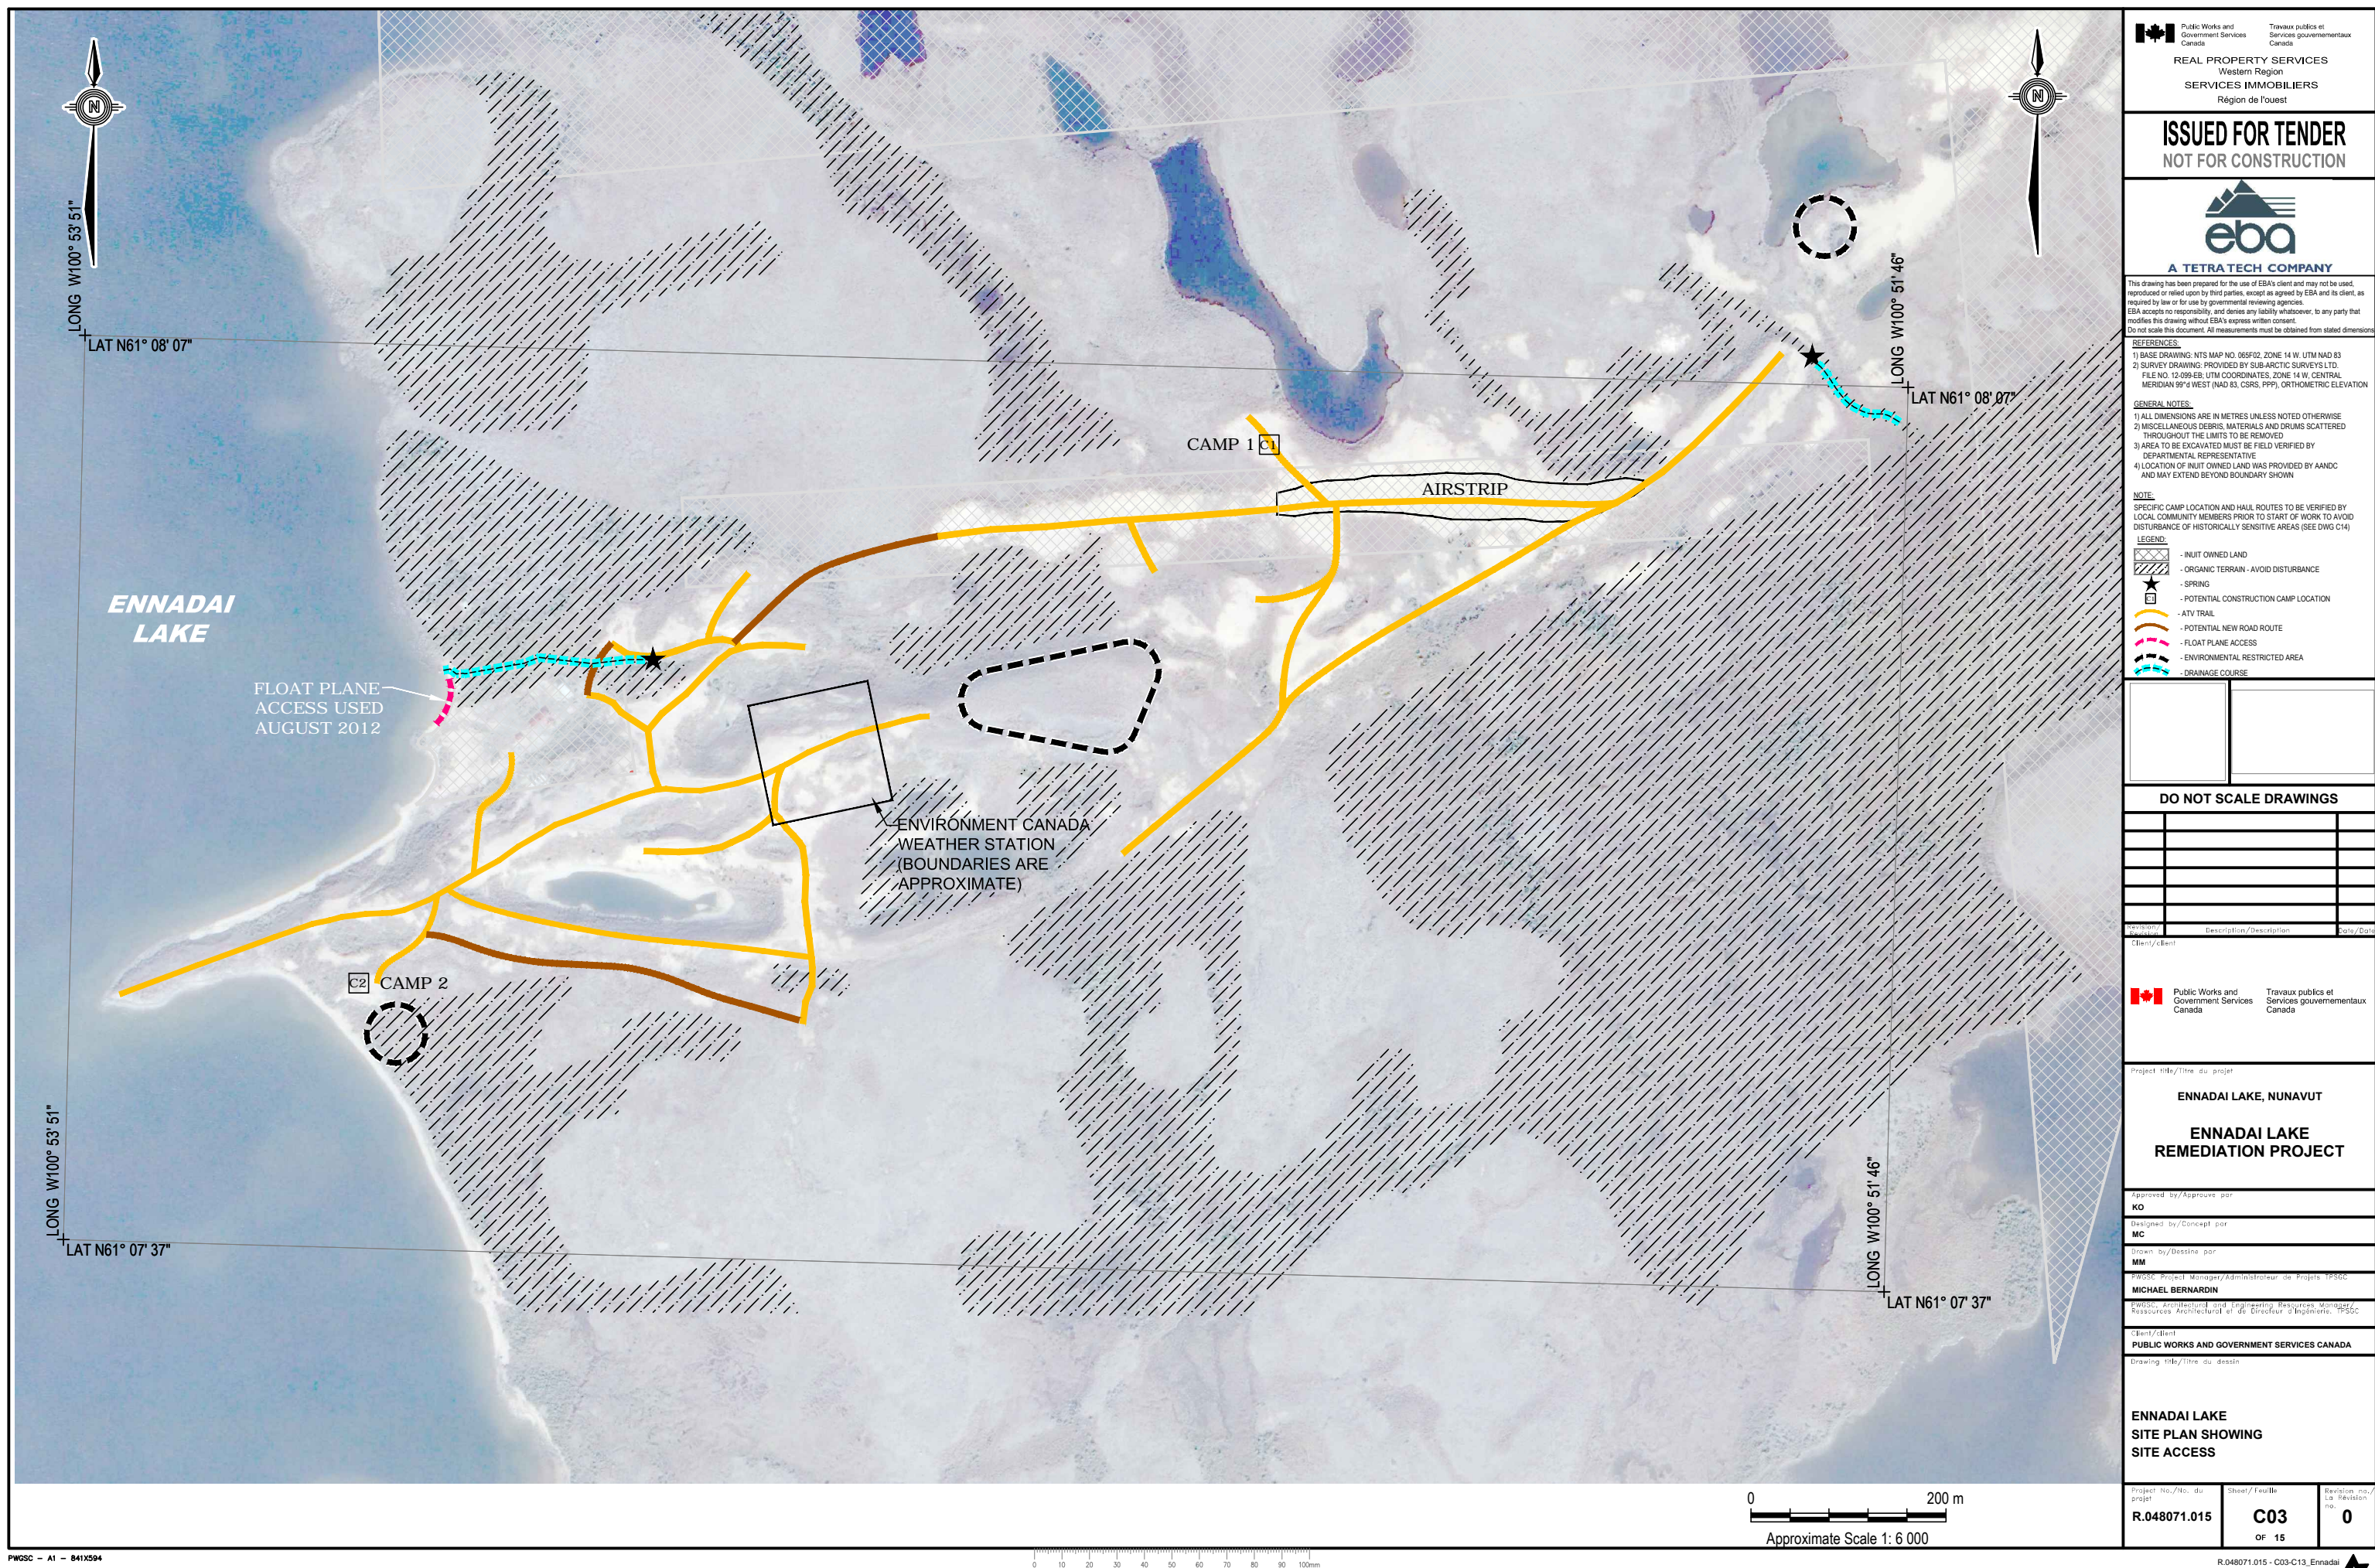






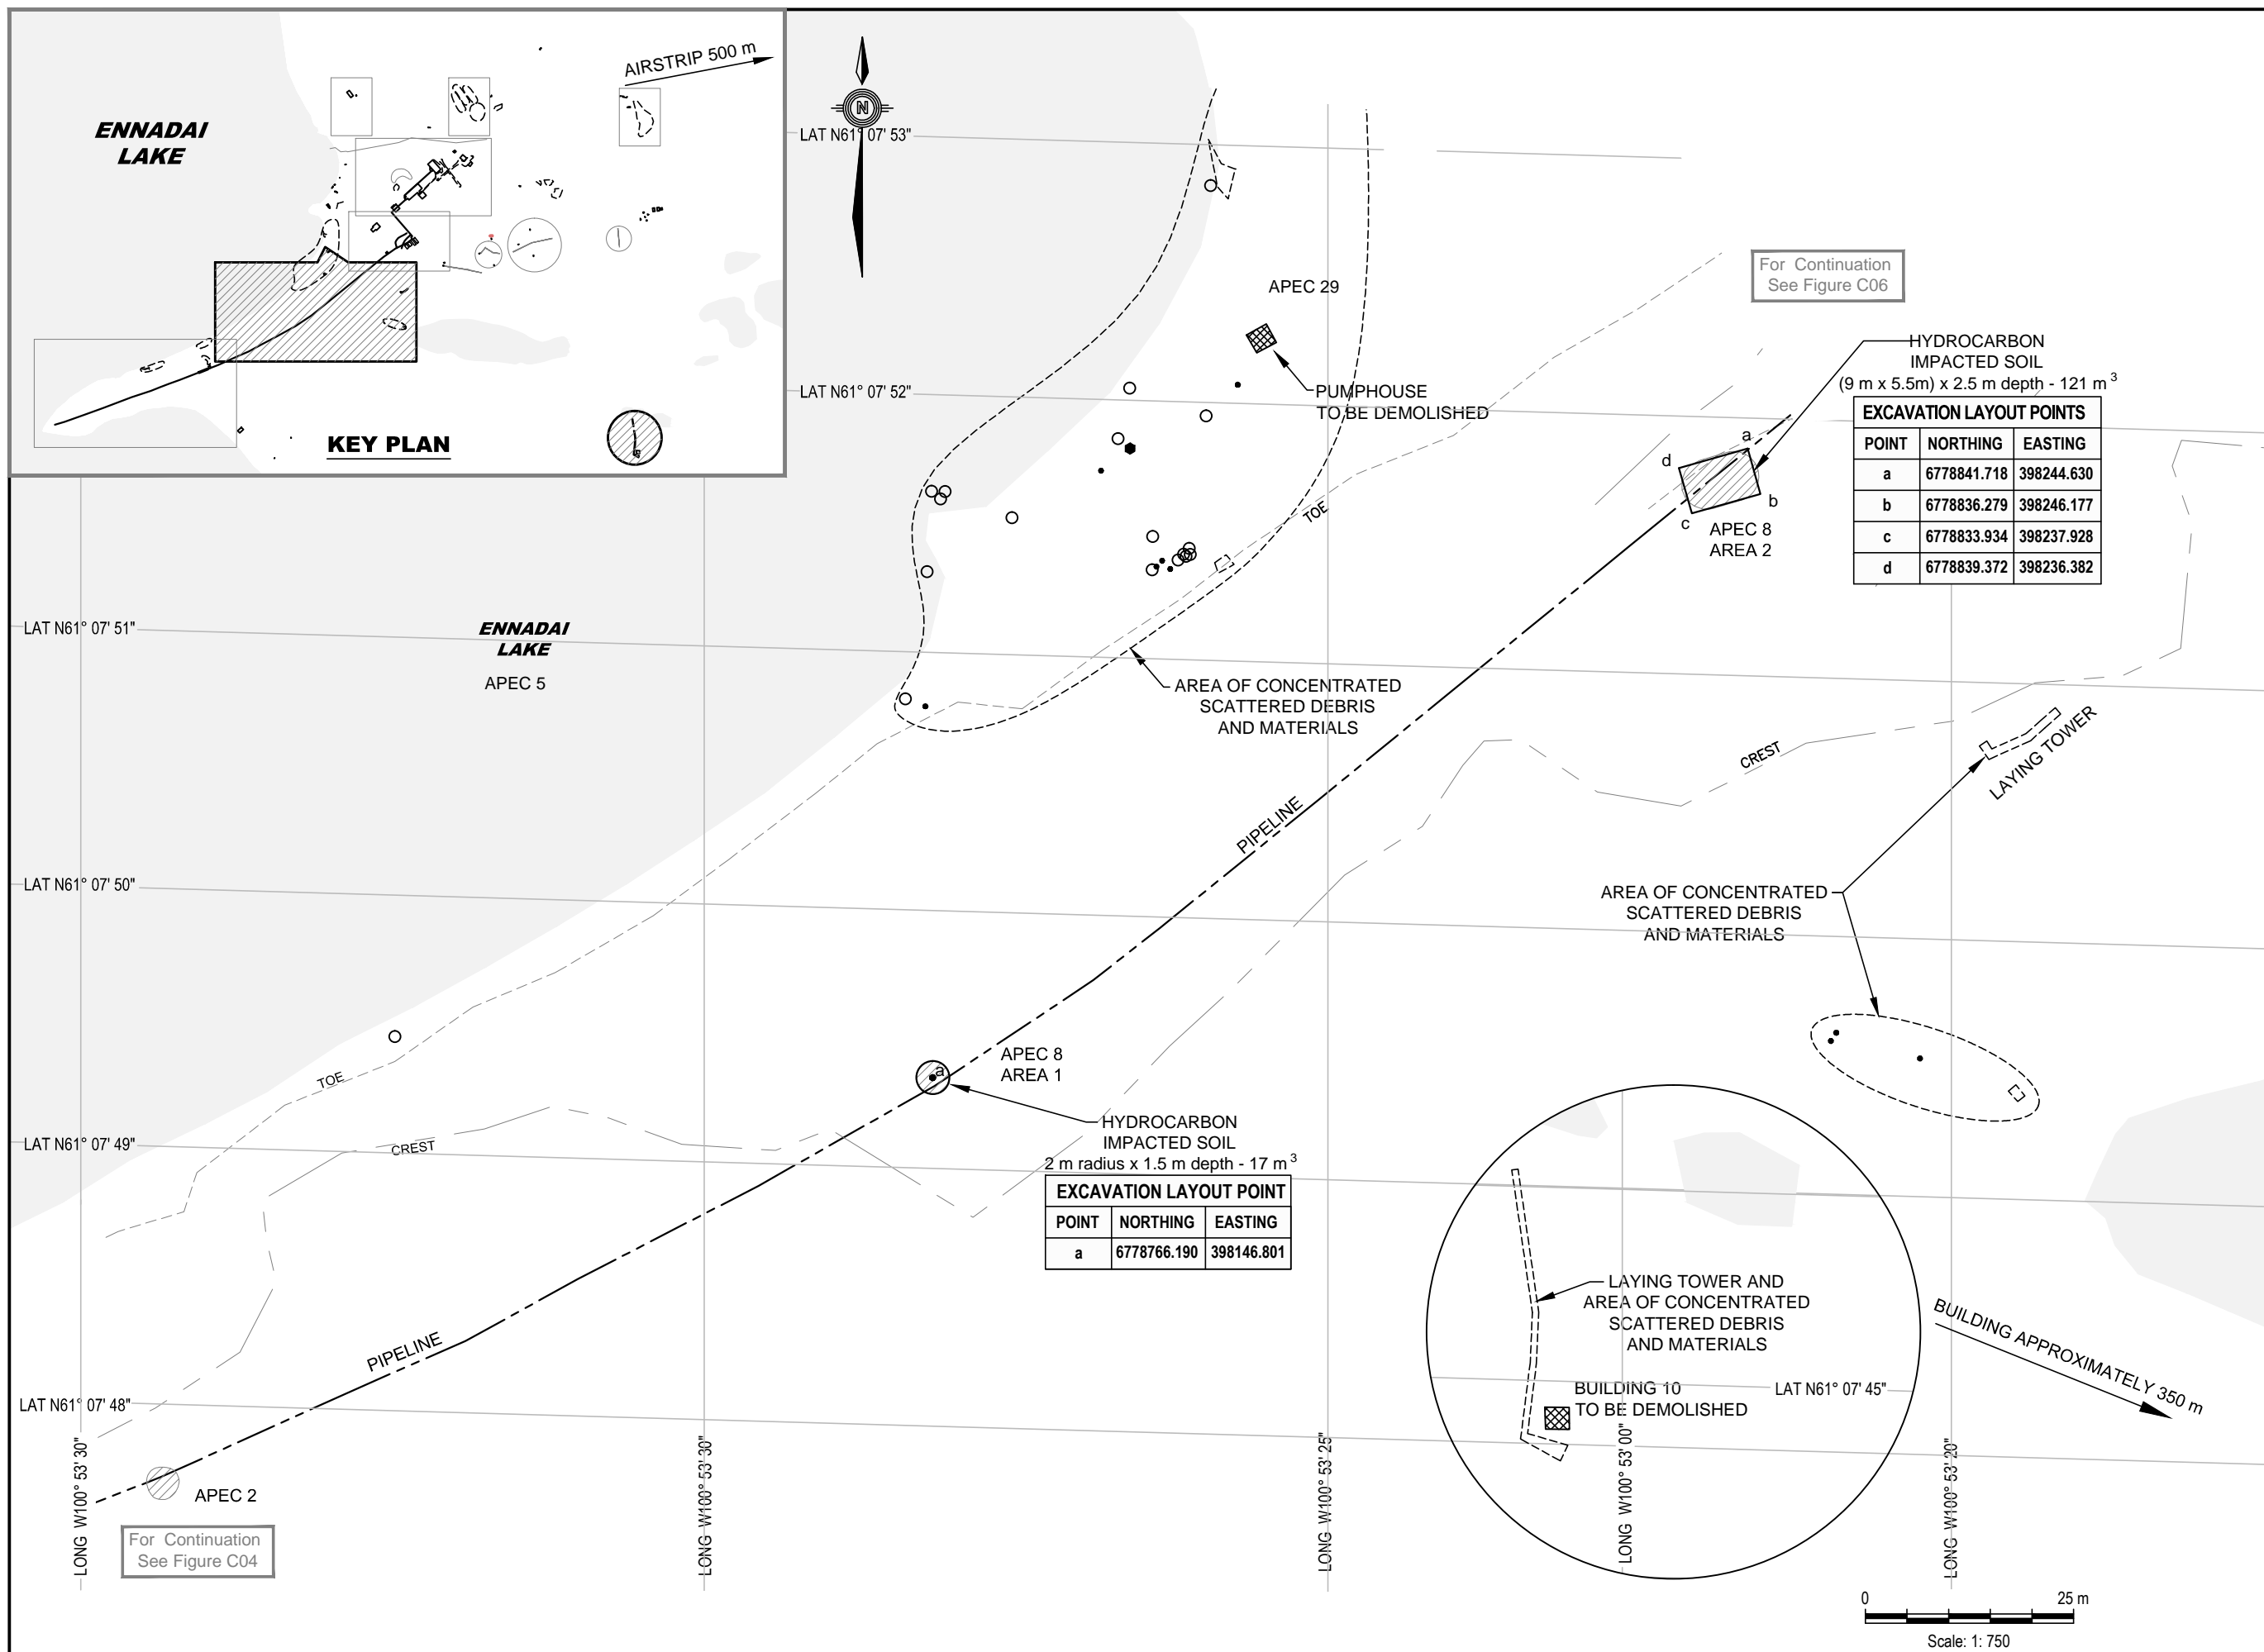



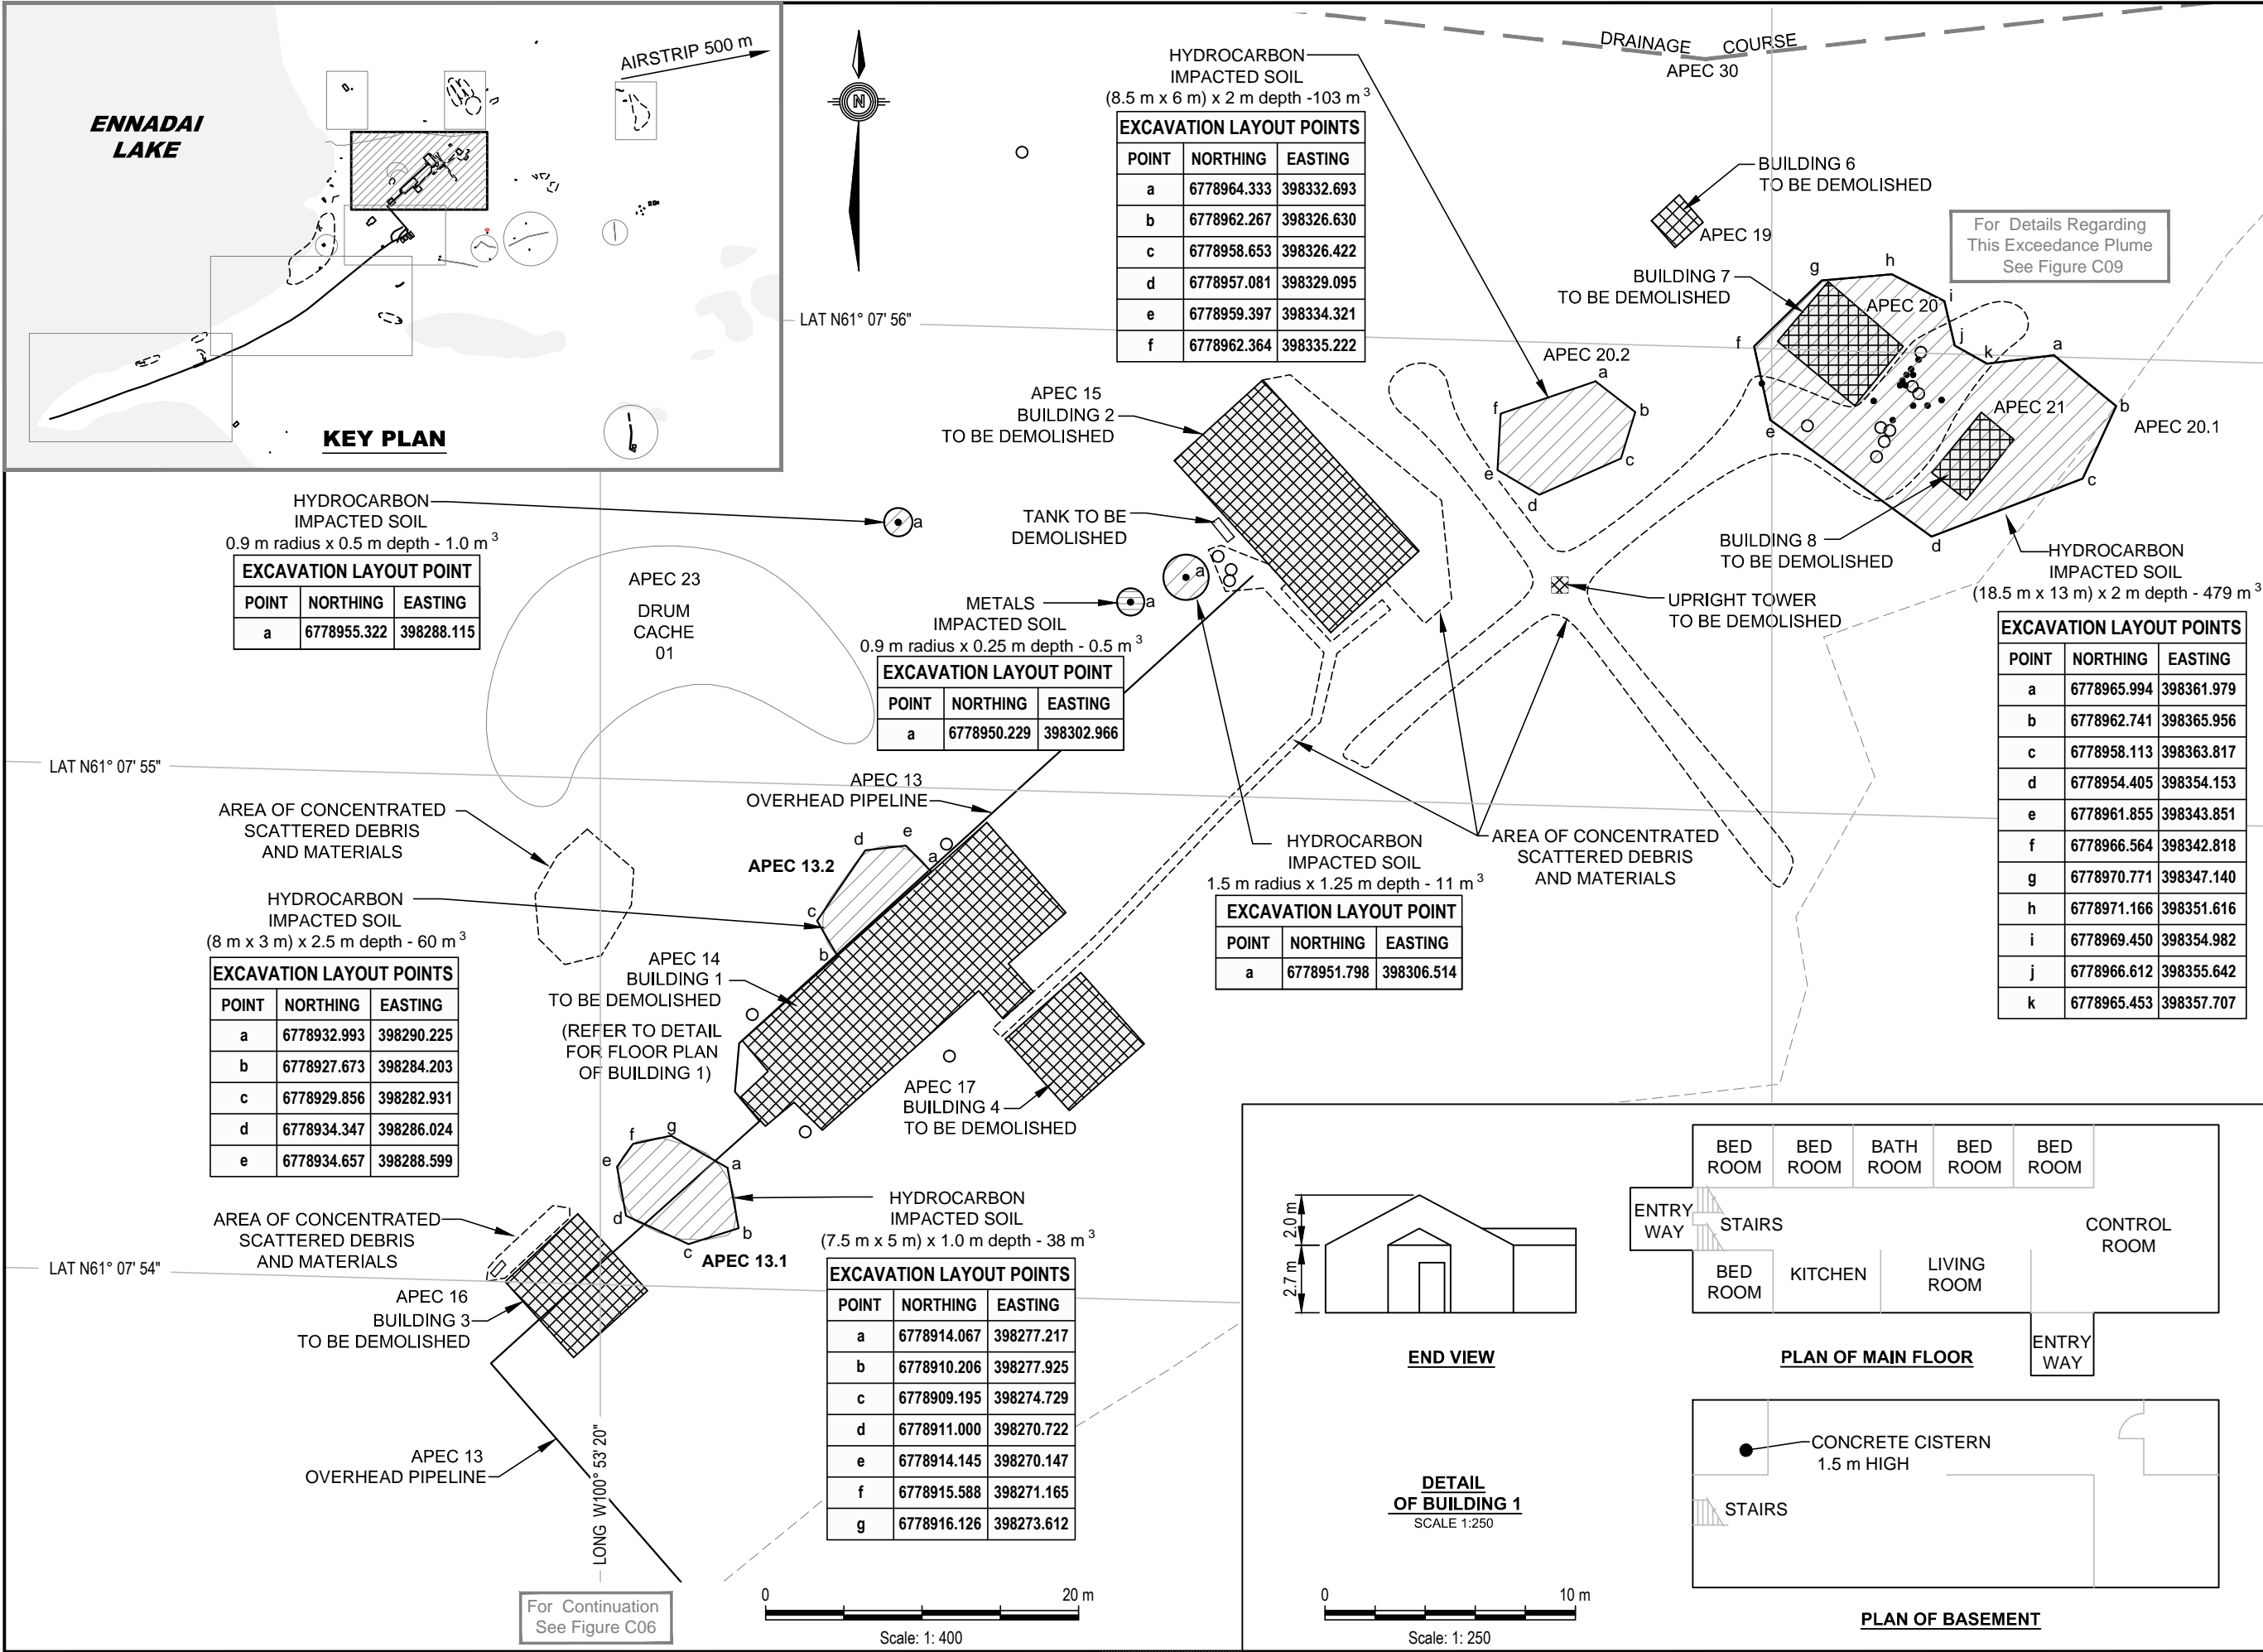

This drawing has been prepared for the use of EBA's client and may not be used, reproduced or relied upon by third parties, except as agreed by EBA and its client, as required by law or for use by governmental reviewing agencies. EBA accepts no responsibility, and denies any liability whatsoever, to any party that modifies this drawing without EBA's express written consent. Do not scale this document. All measurements must be obtained from stated dimensions.

REFERENCES

- 1) BASE DRAWING: NTS MAP NO. 065F02, ZONE 14 W, UTM NAD 83
- 2) SURVEY DRAWING: PROVIDED BY SUB-ARCTIC SURVEYS LTD. FILE NO. 12-098-EB; UTM COORDINATES, ZONE 14 W, CENTRAL MERIDIAN 99° WEST (NAD 83, CSRS, PPP), ORTHOMETRIC ELEVATION

GENERAL NOTES

- 1) ALL DIMENSIONS ARE IN METRES UNLESS NOTED OTHERWISE
- 2) MISCELLANEOUS DEBRIS, MATERIALS AND DRUMS SCATTERED THROUGHOUT THE LIMITS TO BE REMOVED
- 3) AREA TO BE EXCAVATED MUST BE FIELD VERIFIED BY DEPARTMENTAL REPRESENTATIVE
- 4) LOCATION OF INUIT OWNED LAND WAS PROVIDED BY AANDC AND MAY EXTEND BEYOND BOUNDARY SHOWN

NOTE:  
ALL DIMENSIONS OF IMPACTED SOIL ARE APPROXIMATE. ACTUAL DEPTHS TO BE DETERMINED IN THE FIELD

LEGEND:

- HYDROCARBON IMPACTED SOIL
- METALS IMPACTED SOIL
- STRUCTURE DEMOLITION
- DRUM(S) (205 L)
- DRUM(S) (20 L)

DO NOT SCALE DRAWINGS

REVISION/	DESCRIPTION/Description	DATE/Date
Client/client		

Project title/Titre du projet

ENNADAI LAKE, NUNAVUT

ENNADAI LAKE  
REMEDATION PROJECT

Approved by/Approuvé par

KO

Designed by/Concept par

KO

Drawn by/Dessiné par

MM

Project Manager/Administrateur de Projet: IPSGC

MICHAEL BERNARDIN

IPWSC, Architectural and Engineering Resources Manager / Ressources Architecturales et de Directeur d'Ingénierie, IPSGC

Client/Client

PUBLIC WORKS AND GOVERNMENT SERVICES CANADA

Drawing title/Titre du dessin





ENNADAI LAKE  
SITE PLAN  
APEC 13, 14, 15, 16, 17, 19, 20, 21

Project No./No. du projet  
R.048071.015

Sheet/Feuille  
C07  
OF 15

Revision no./La Révision no.  
0



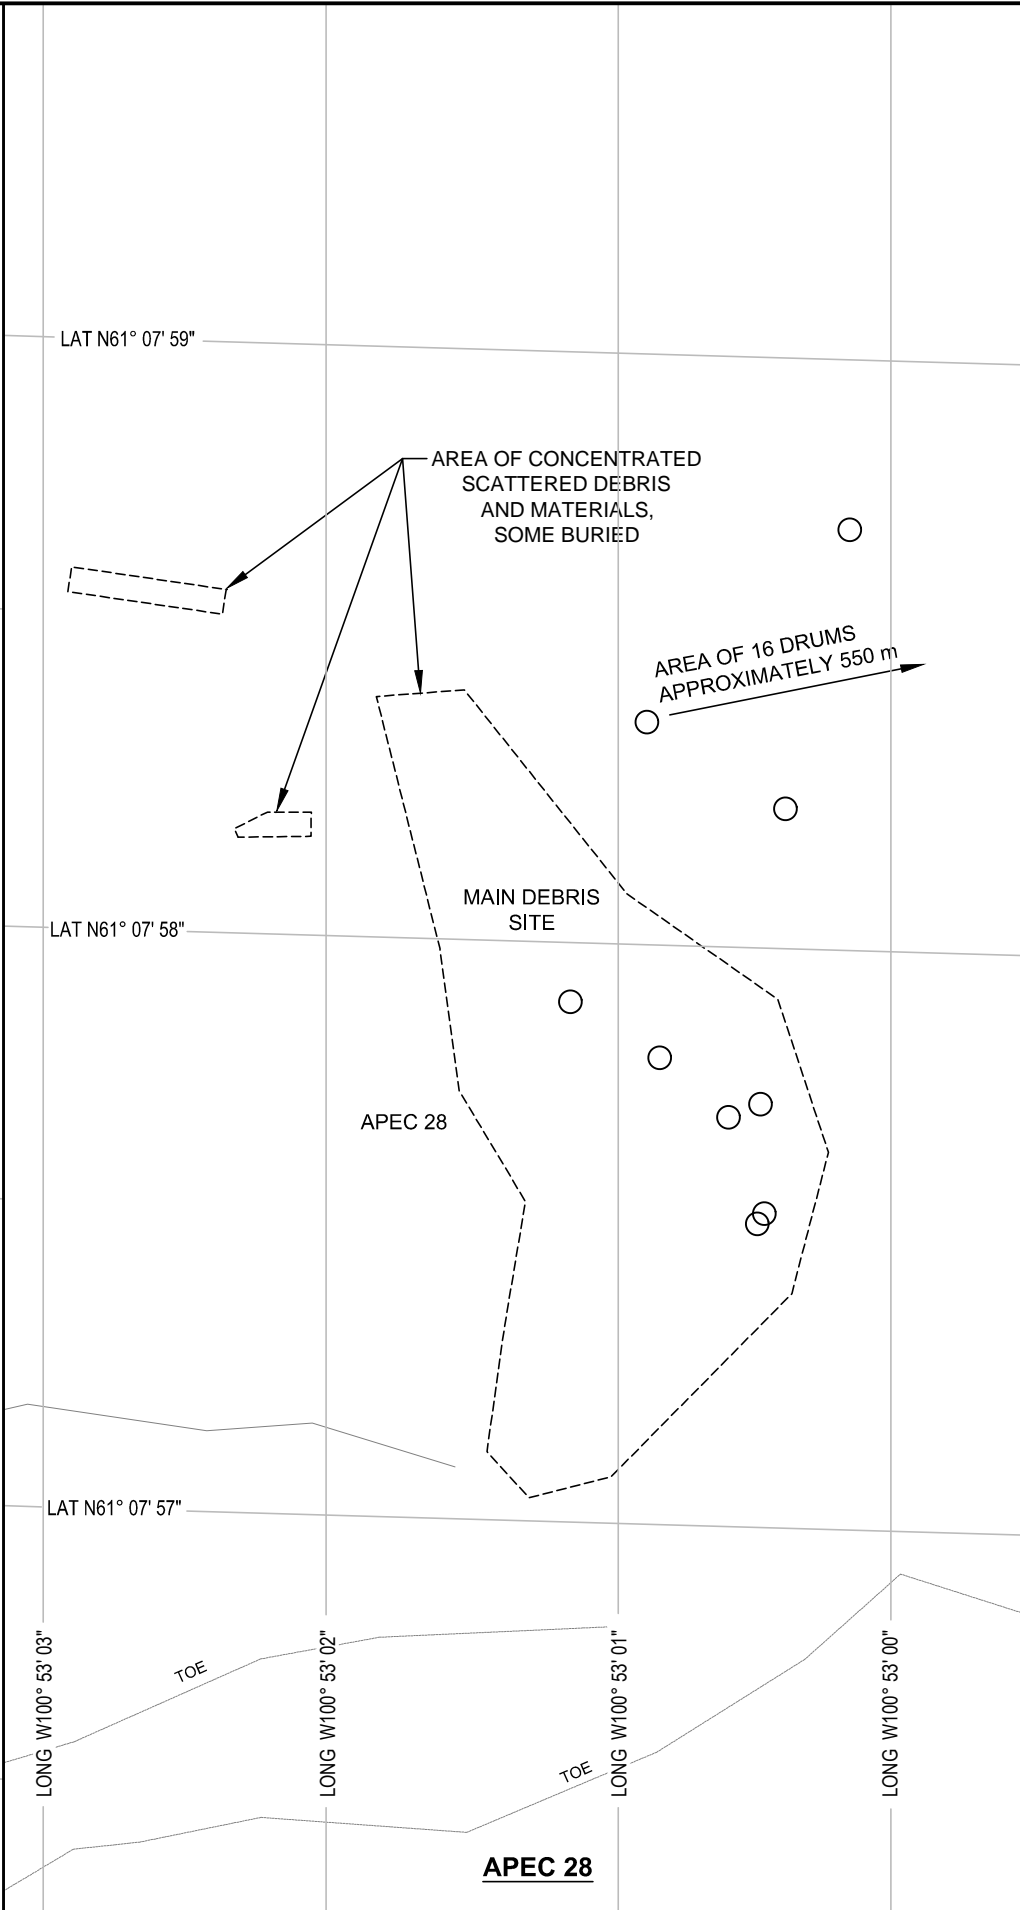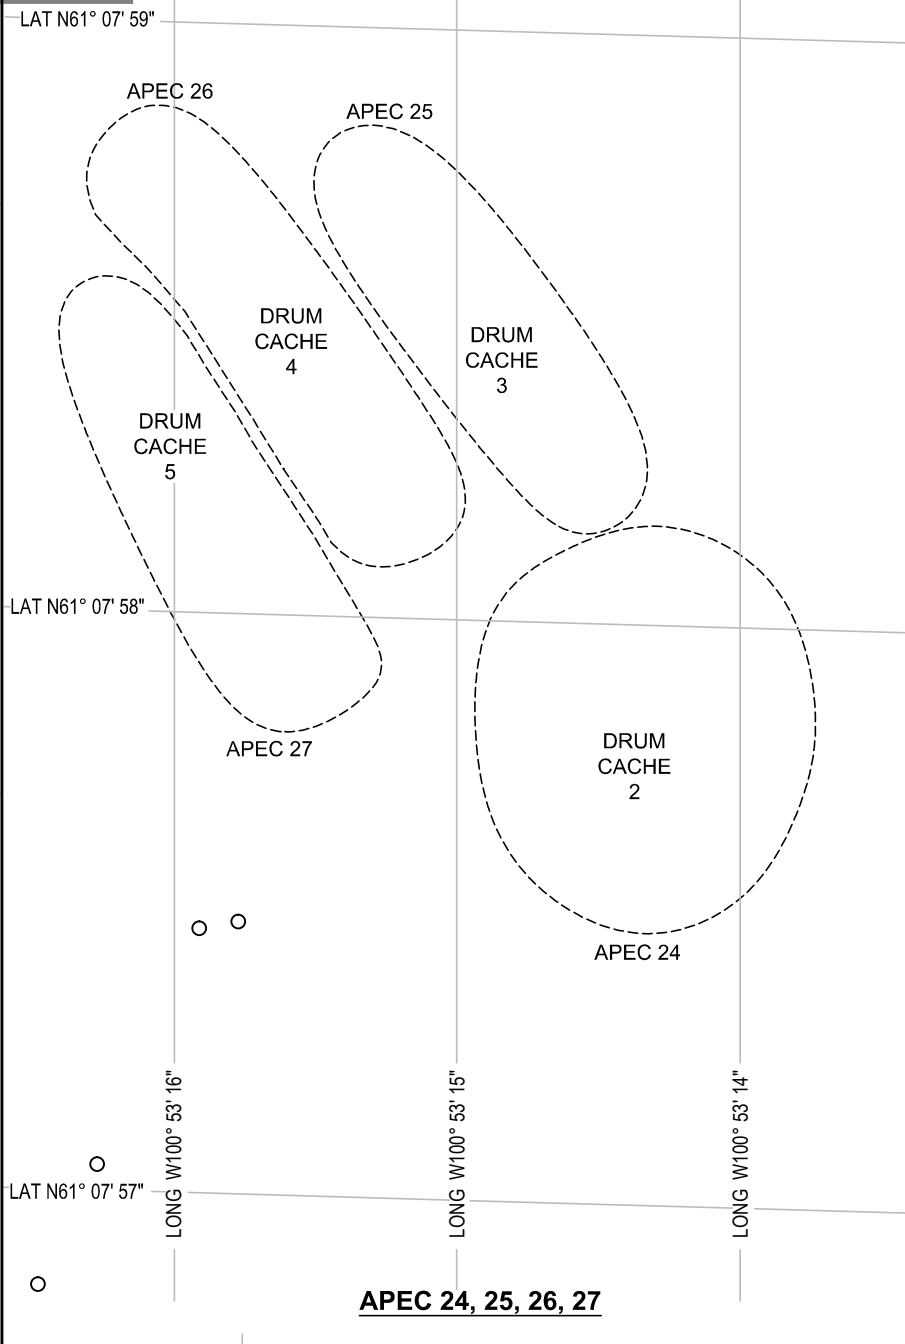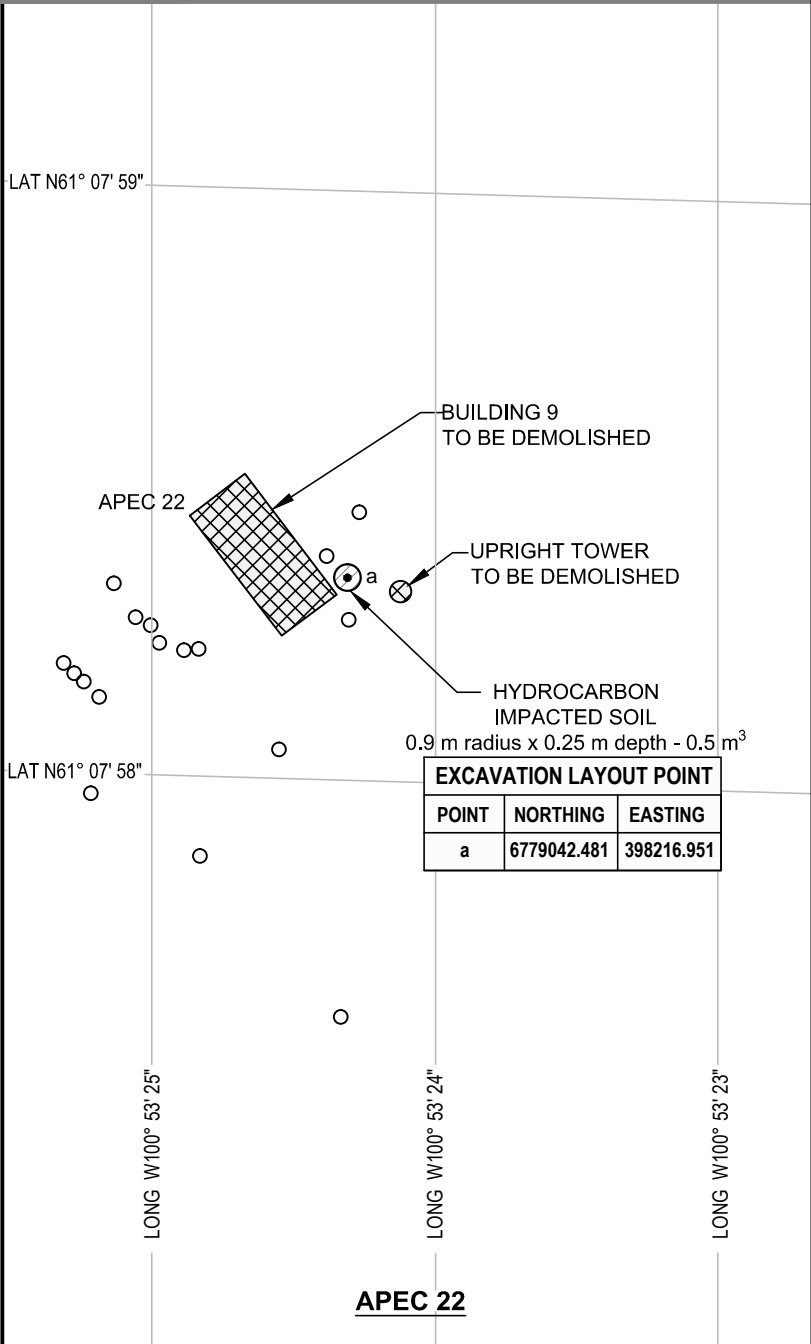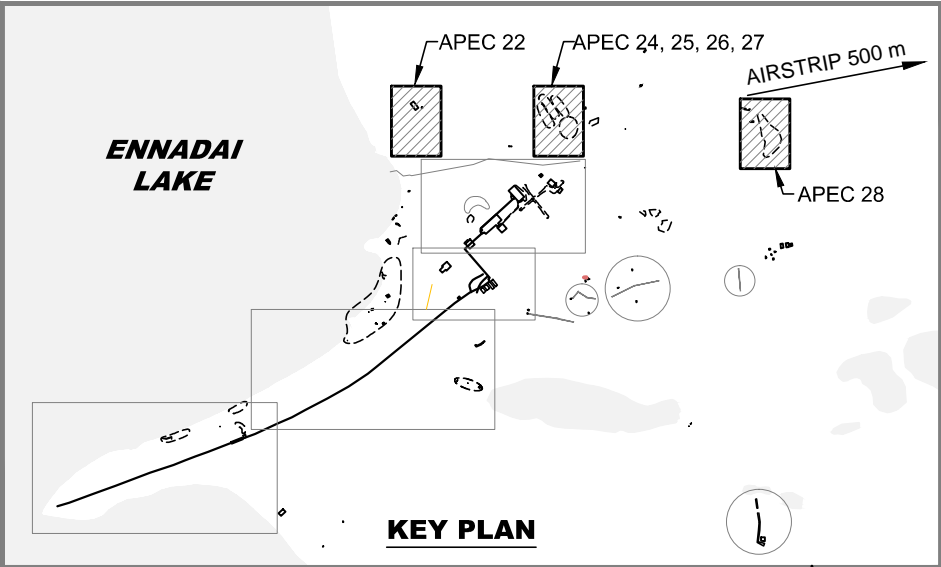

Public Works and Government Services Canada

Travaux publics et Services gouvernementaux Canada

REAL PROPERTY SERVICES  
Western Region  
SERVICES IMMOBILIERS  
Région de l'ouest

ISSUED FOR TENDER  
NOT FOR CONSTRUCTION

A TETRATECH COMPANY

This drawing has been prepared for the use of EBA's client and may not be used, reproduced or relied upon by third parties, except as agreed by EBA and its client, as required by law or for use by governmental reviewing agencies. EBA accepts no responsibility, and denies any liability whatsoever, to any party that modifies this drawing without EBA's express written consent. Do not scale this document. All measurements must be obtained from stated dimensions.

**REFERENCES**

1) BASE DRAWING: NTS MAP NO. 065F02, ZONE 14 W, UTM NAD 83  
2) SURVEY DRAWING: PROVIDED BY SUB-ARCTIC SURVEYS LTD.  
FILE NO. 12-098-EB; UTM COORDINATES, ZONE 14 W, CENTRAL MERIDIAN 99° WEST (NAD 83, CSRS, PPP), ORTHOMETRIC ELEVATION

**GENERAL NOTES**

1) ALL DIMENSIONS ARE IN METRES UNLESS NOTED OTHERWISE  
2) MISCELLANEOUS DEBRIS, MATERIALS AND DRUMS SCATTERED THROUGHOUT THE LIMITS TO BE REMOVED  
3) AREA TO BE EXCAVATED MUST BE FIELD VERIFIED BY DEPARTMENTAL REPRESENTATIVE  
4) LOCATION OF INUIT OWNED LAND WAS PROVIDED BY AANDC AND MAY EXTEND BEYOND BOUNDARY SHOWN

**NOTE:**  
ALL DIMENSIONS OF IMPACTED SOIL ARE APPROXIMATE. ACTUAL DEPTHS TO BE DETERMINED IN THE FIELD

**LEGEND:**

- HYDROCARBON IMPACTED SOIL
- STRUCTURE DEMOLITION
- DRUM(S) (205 L)
- DRUM(S) (20 L)

DO NOT SCALE DRAWINGS		
Revision	Description / Description	Date / Date

Public Works and Government Services Canada

Travaux publics et Services gouvernementaux Canada

Project title / Titre du projet  
**ENNADAI LAKE, NUNAVUT**  
**ENNADAI LAKE REMEDIATION PROJECT**

Approved by / Approuvé par  
**KO**  
Designed by / Concept par  
**KO**  
Drawn by / Dessiné par  
**MM**  
PWSGC Project Manager / Administrateur de Projet TPSGC  
**MICHAEL BERNARDIN**  
PWSGC Architectural and Engineering Resources Manager / Ressources Architectural et de Directeur d'Ingénierie, TPSGC

Client / Client  
**PUBLIC WORKS AND GOVERNMENT SERVICES CANADA**

Drawing title / Titre du dessin  
**ENNADAI LAKE  
SITE PLAN  
APEC 22, 24, 25, 26, 27, 28**



Project No. / No. du projet  
**R.048071.015**


Sheet / Feuille  
**C08**  
OF 15

Revision no. / La Révision no.  
**0**





 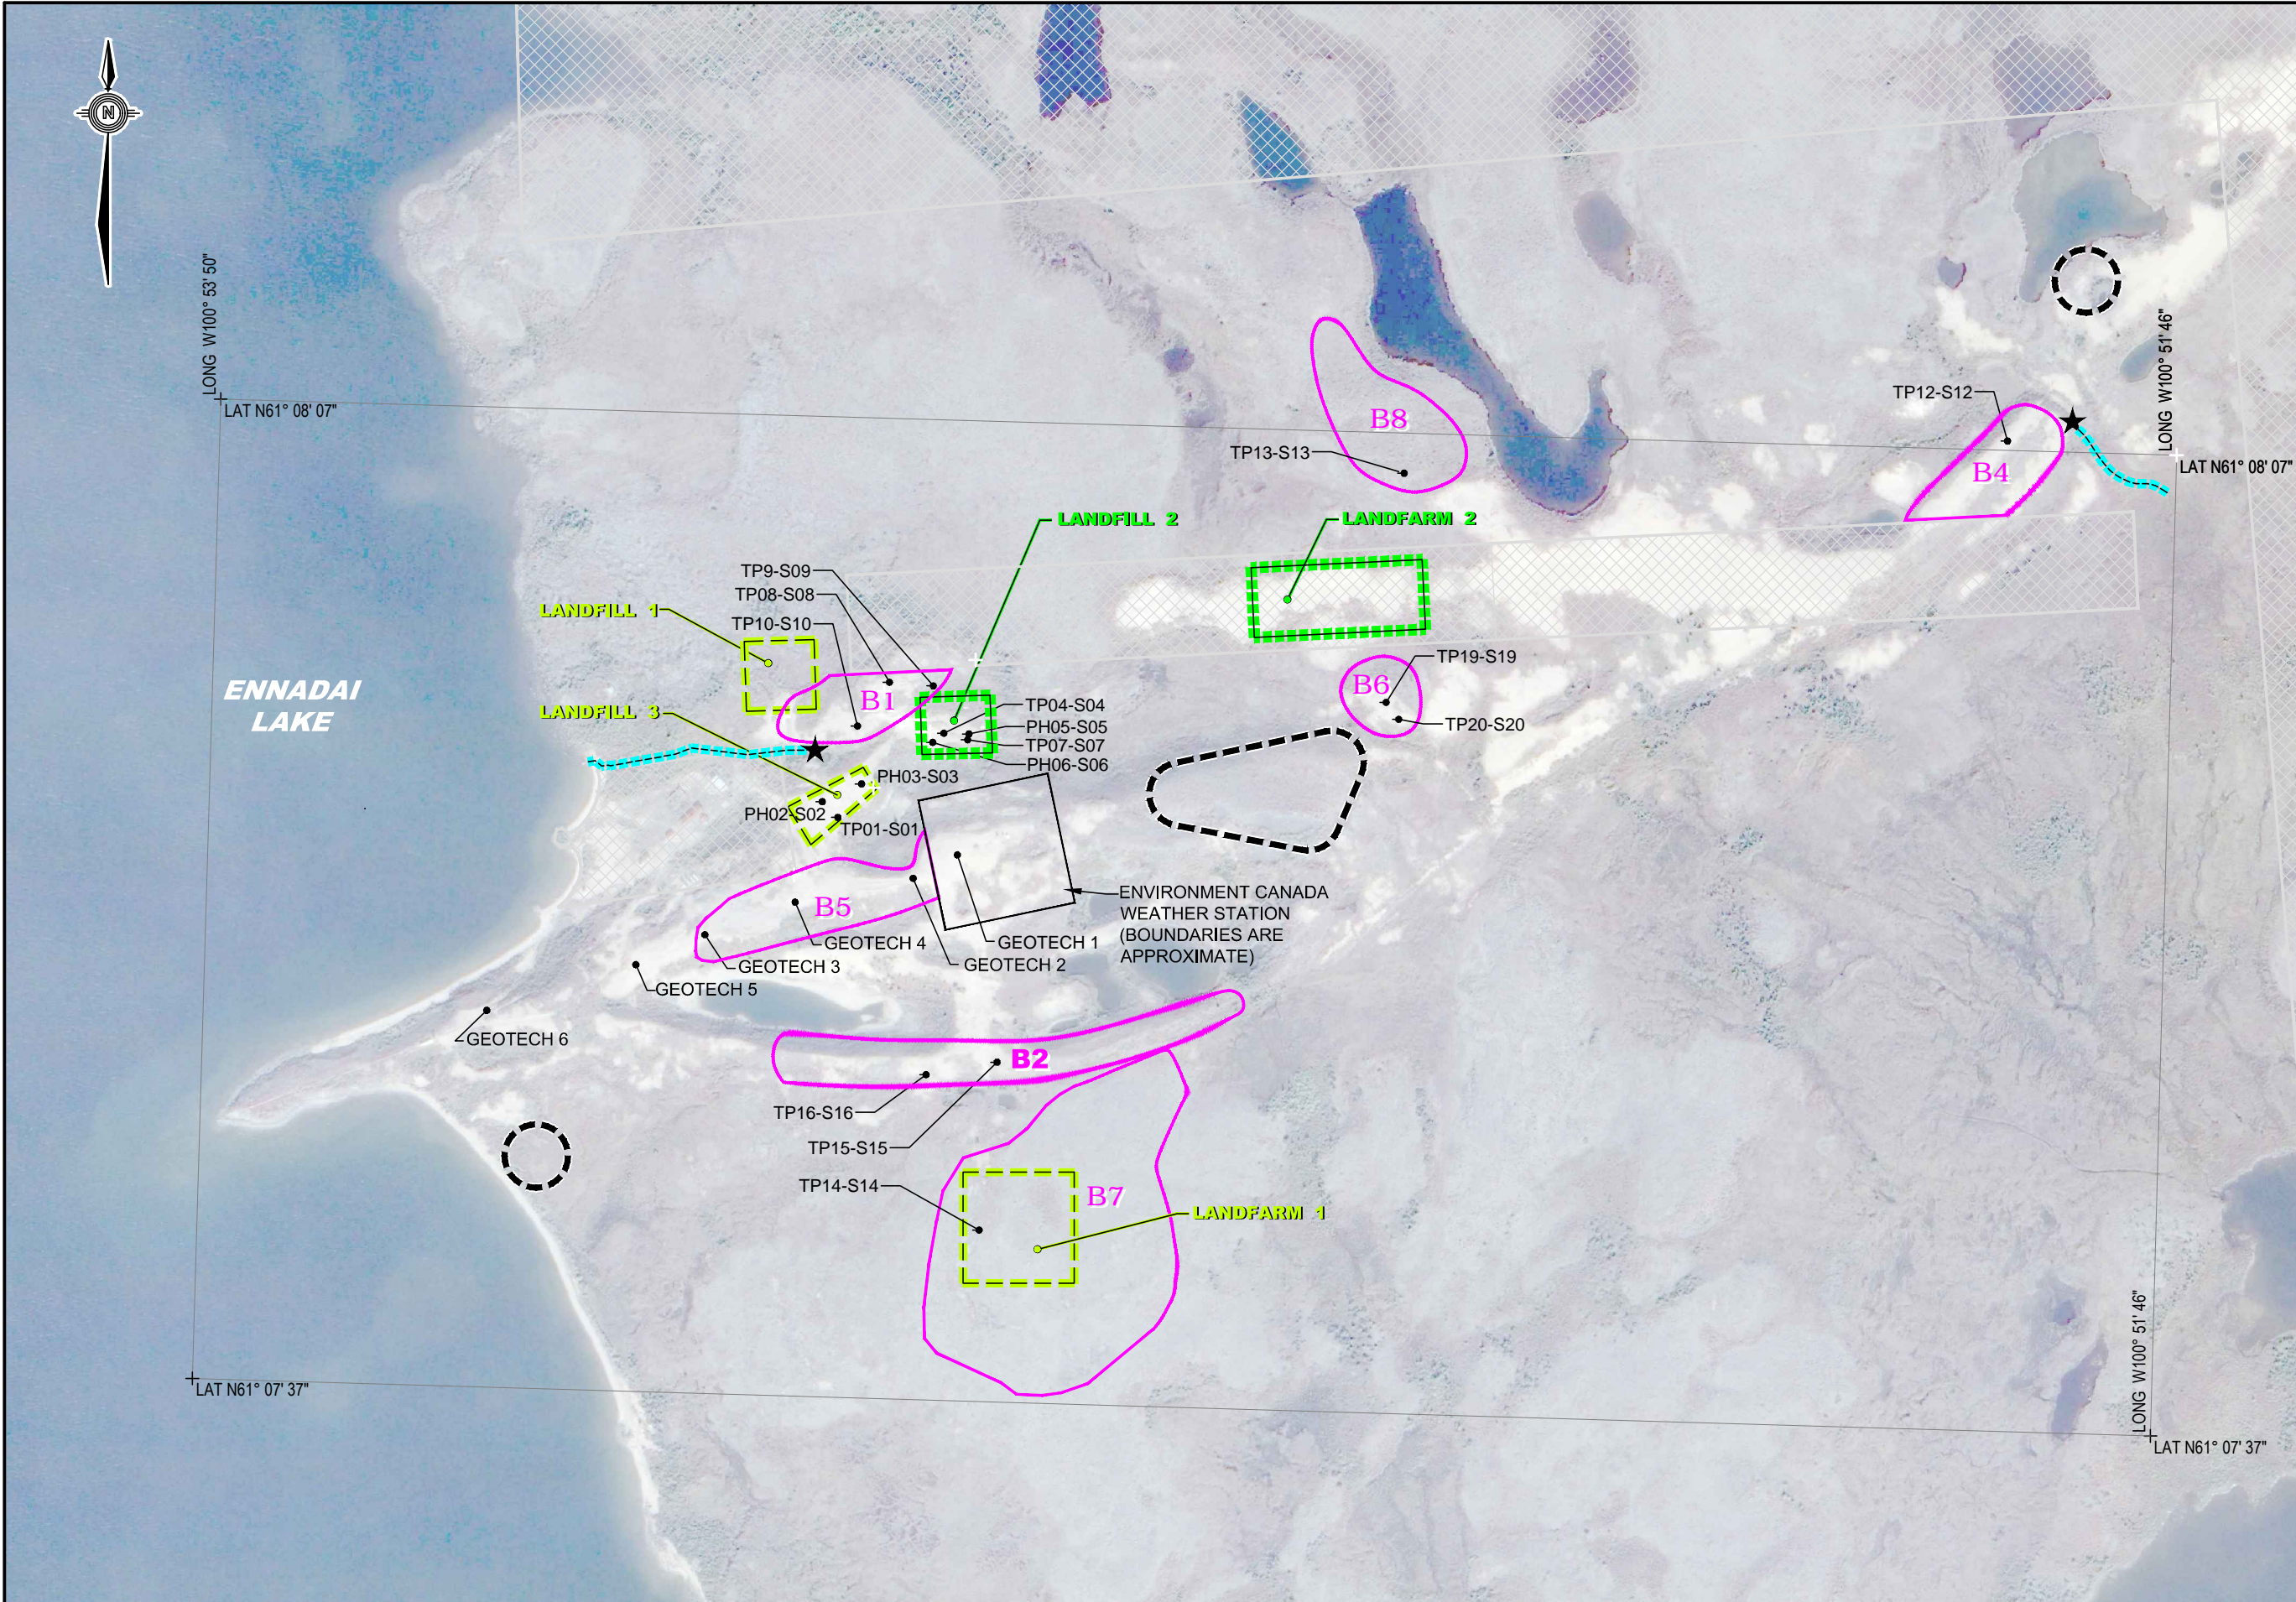





Public Works and  
Government Services  
Canada



Travaux publics et  
Services gouvernementaux  
Canada

REAL PROPERTY SERVICES  
Western Region  
SERVICES IMMOBILIERS  
Région de l'ouest

ISSUED FOR TENDER  
NOT FOR CONSTRUCTION



A TETRATECH COMPANY

This drawing has been prepared for the use of EBA's client and may not be used, reproduced or relied upon by third parties, except as agreed by EBA and its client, as required by law or for use by governmental reviewing agencies. EBA accepts no responsibility, and denies any liability whatsoever, to any party that modifies this drawing without EBA's express written consent. Do not scale this document. All measurements must be obtained from stated dimensions.


REFERENCES


1) BASE DRAWING: NTS MAP NO. 065F02, ZONE 14 W, UTM NAD 83  
2) SURVEY DRAWING: PROVIDED BY SUB-ARCTIC SURVEYS LTD.  
FILE NO. 12-098-EB; UTM COORDINATES, ZONE 14 W, CENTRAL MERIDIAN 99°4 WEST (NAD 83, CSRS, PPP), ORTHOMETRIC ELEVATION


GENERAL NOTES


1) ALL DIMENSIONS ARE IN METRES UNLESS NOTED OTHERWISE  
2) MISCELLANEOUS DEBRIS, MATERIALS AND DRUMS SCATTERED THROUGHOUT THE LIMITS TO BE REMOVED  
3) AREA TO BE EXCAVATED MUST BE FIELD VERIFIED BY DEPARTMENTAL REPRESENTATIVE  
4) LOCATION OF INUIT OWNED LAND WAS PROVIDED BY AANDC AND MAY EXTEND BEYOND BOUNDARY SHOWN


LEGEND


 - INUIT OWNED LAND


 - SPRING

 - DRAINAGE COURSE

 - BORROW SOURCE


 - ENVIRONMENTAL RESTRICTED AREA

 - POTENTIAL LOCATION OF LANDFILL AND LANDFARM


 - PROPOSED LOCATION FOR LANDFILL AND LANDFARM

DO NOT SCALE DRAWINGS

Version/Description	Description/Description	Date/Date
Client/Client		



Public Works and  
Government Services  
Canada



Travaux publics et  
Services gouvernementaux  
Canada

Project title/Titre du projet

ENNADAI LAKE, NUNAVUT

ENNADAI LAKE  
REMEDIATION PROJECT

Approved by/Approuvé par

KO

Designed by/Concept par

KK

Brown by/Dessiné par

MM

PWGSC Project Manager/Administrateur de Projets TPSGC

MICHAEL BERNARDIN

PWGSC Architectural and Engineering Resources Manager/Ressources Architectural et de Directeur d'Ingénierie, TPSGC

Client/Client

PUBLIC WORKS AND GOVERNMENT SERVICES CANADA

Drawing title/Titre du dessin

ENNADAI LAKE  
SITE PLAN SHOWING LANDFILL,  
LANDFARM, BORROW AREAS AND  
SAMPLE LOCATIONS

Project No./No. du projet

R.048071.015

Sheet/Feuille

C10

Revision no./La Révision no.

0




OF 15

R.048071.015 - C10-C14\_Ennadai








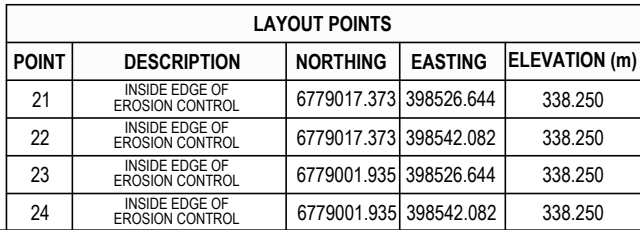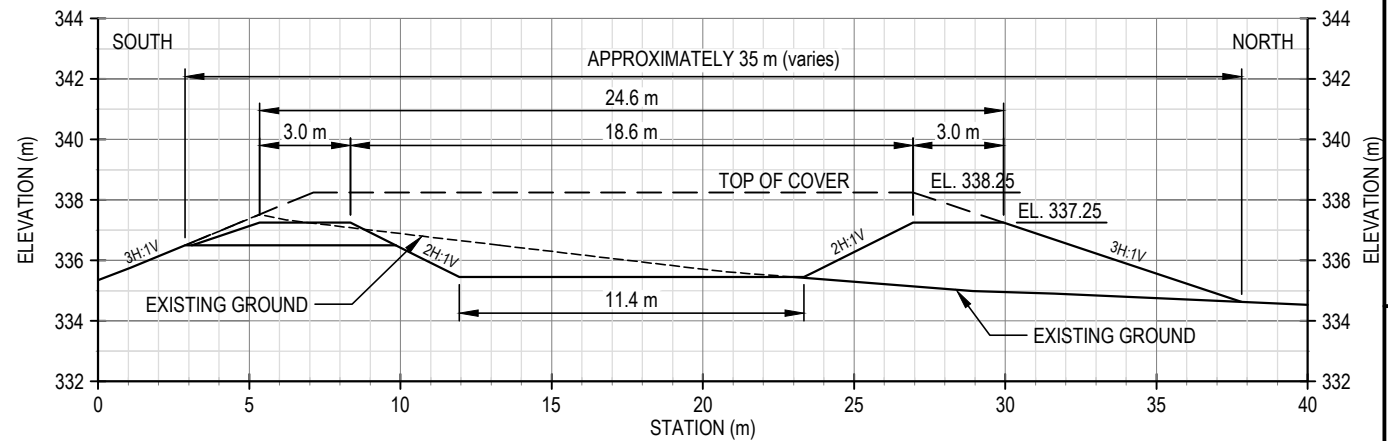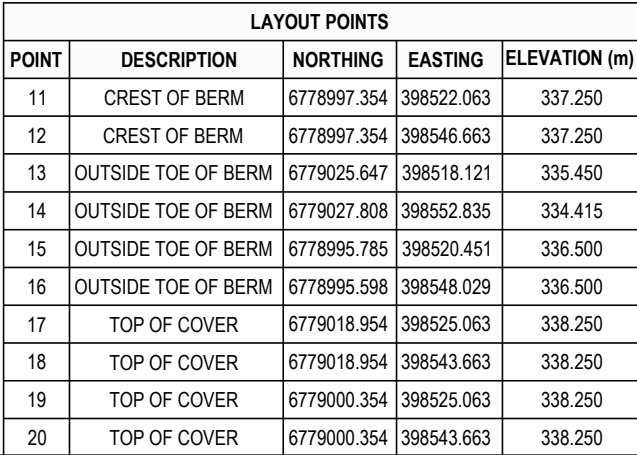





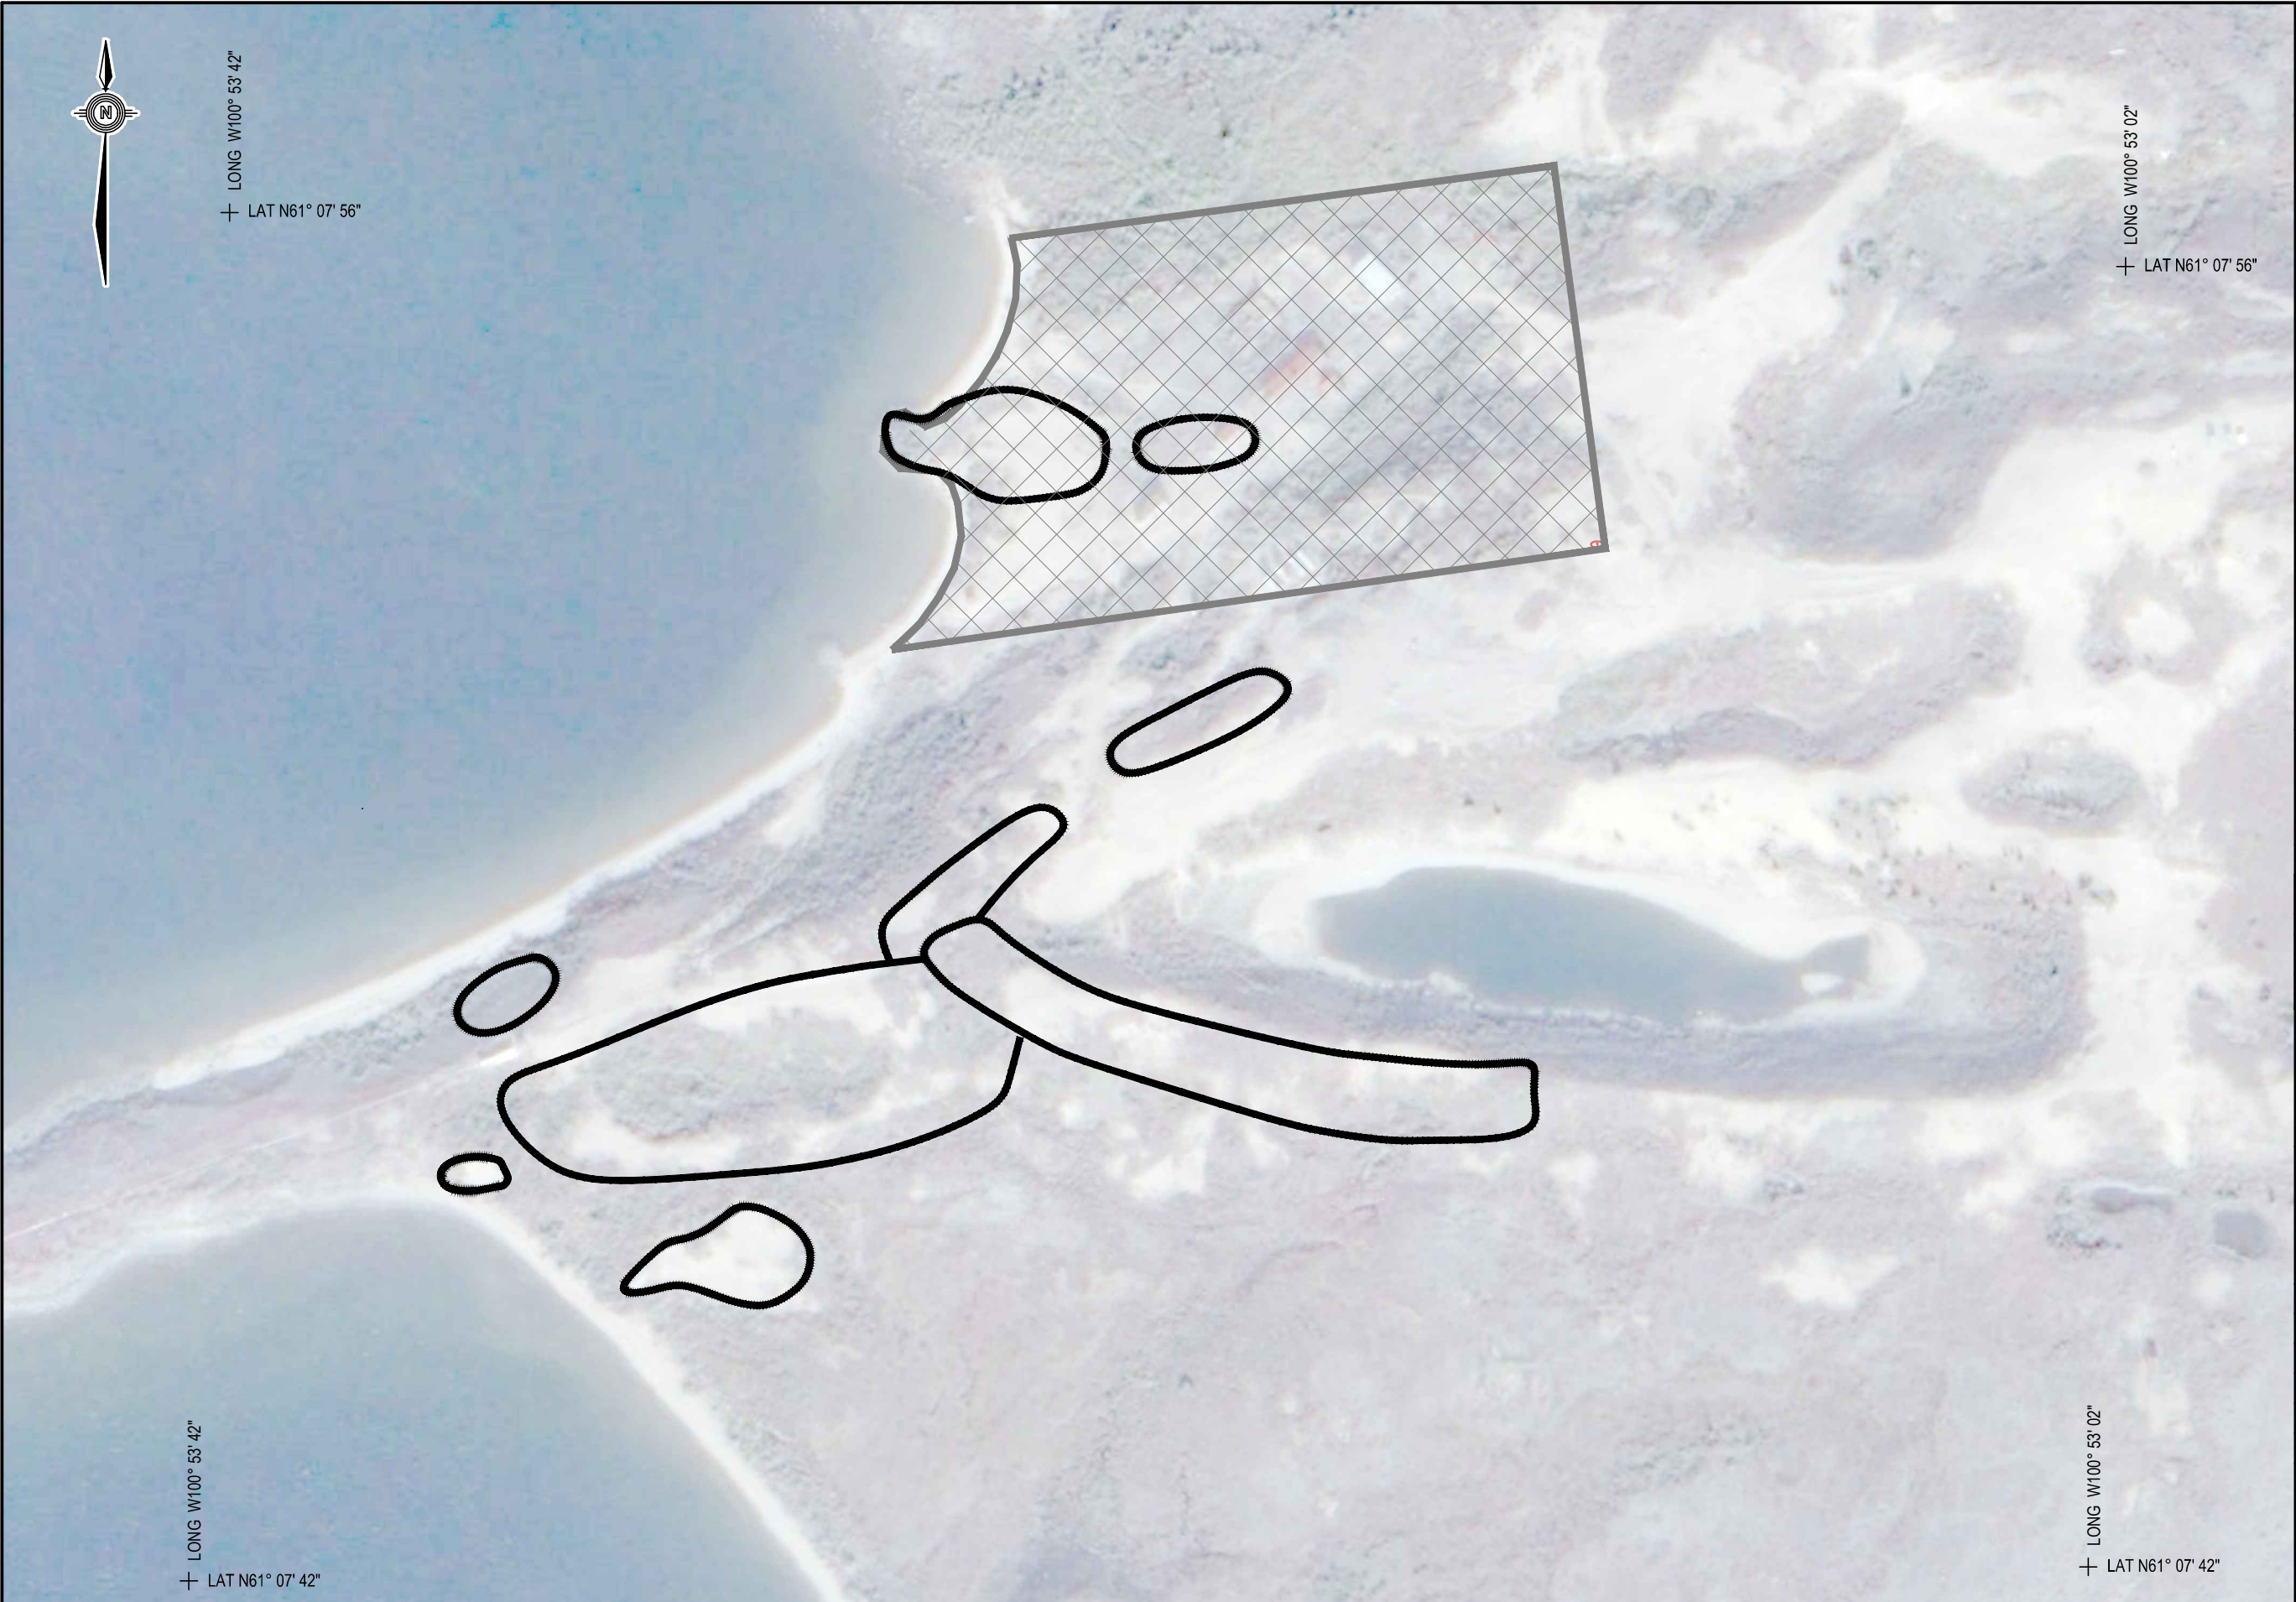





Public Works and  
Government Services  
Canada

Travaux publics et  
Services gouvernementaux  
Canada

REAL PROPERTY SERVICES  
Western Region  
SERVICES IMMOBILIERS  
Région de l'ouest

ISSUED FOR TENDER  
NOT FOR CONSTRUCTION



A TETRATECH COMPANY

This drawing has been prepared for the use of EBA's client and may not be used, reproduced or relied upon by third parties, except as agreed by EBA and its client, as required by law or for use by governmental reviewing agencies. EBA accepts no responsibility, and denies any liability whatsoever, to any party that modifies this drawing without EBA's express written consent. Do not scale this document. All measurements must be obtained from stated dimensions.

**REFERENCES**

1) BASE DRAWING: NTS MAP NO. 065F02, ZONE 14 W, UTM NAD 83  
2) SURVEY DRAWING: PROVIDED BY SUB-ARCTIC SURVEYS LTD.  
FILE NO. 12-098-EB; UTM COORDINATES, ZONE 14 W, CENTRAL MERIDIAN 99°4 WEST (NAD 83, CSRS, PPP), ORTHOMETRIC ELEVATION


**GENERAL NOTES**


1) ALL DIMENSIONS ARE IN METRES UNLESS NOTED OTHERWISE  
2) MISCELLANEOUS DEBRIS, MATERIALS AND DRUMS SCATTERED THROUGHOUT THE LIMITS TO BE REMOVED  
3) AREA TO BE EXCAVATED MUST BE FIELD VERIFIED BY DEPARTMENTAL REPRESENTATIVE  
4) LOCATION OF INUIT OWNED LAND WAS PROVIDED BY AANDC AND MAY EXTEND BEYOND BOUNDARY SHOWN

**NOTE:**

EXACT AREAS OF CONCERN ARE TO BE VERIFIED IN THE FIELD BY LOCAL COMMUNITY MEMBERS PRIOR TO START OF CONSTRUCTION.


**LEGEND:**

 - INUIT OWNED LAND

 - AREAS OF INTEREST AS IDENTIFIED BY ARVIAT COMMUNITY MEMBERS

DO NOT SCALE DRAWINGS


REVISION/ Description	Description / Description	Date / Date
Client / client		



Public Works and  
Government Services  
Canada

Travaux publics et  
Services gouvernementaux  
Canada

ENNADAI LAKE, NUNAVUT  
  
ENNADAI LAKE  
REMEDATION PROJECT

Approved by / Approuvé par  
**KO**

Designed by / Concept par  
**KK**

Brown by / Dessiné par  
**MM**

**PPSC** Project Manager / Administrateur de Projets / **PPSC**  
**MICHAEL BERNARDIN**

**PPSC**, Architectural and Engineering Resources Manager /  
Ressources Architectural et de Directeur d'Ingénierie, **PPSC**

Client / client  
**PUBLIC WORKS AND GOVERNMENT SERVICES CANADA**

Drawing title / Titre du dessin  
  
**ENNADAI LAKE  
AREAS OF CULTURAL SIGNIFICANCE  
AS IDENTIFIED BY  
ARVIAT COMMUNITY MEMBERS**

Project No. / No. du projet <b>R.048071.015</b>	Sheet / Feuille <b>C14</b> OF 15	Revision no. / La Révision no. <b>0</b>
---	--	--

