


- NOTES:
1. BARRIER-FREE ACCESSIBLE PARKING STALLS TO CONFORM TO RELEVANT ACCESSIBILITY STANDARDS CANCSA B661-04.
 2. ALL PARKING DIMENSIONS SHOWN TO CENTRELINE OF STALL STRIPES. STALL DIMENSIONS VARY, REFER TO SITE PLAN.
 3. REFER TO SITE PLAN 1/A1.01 FOR STALL LOCATIONS.


1 BARRIER FREE PARKING STALL DETAIL

A1.02 SCALE = 1:100

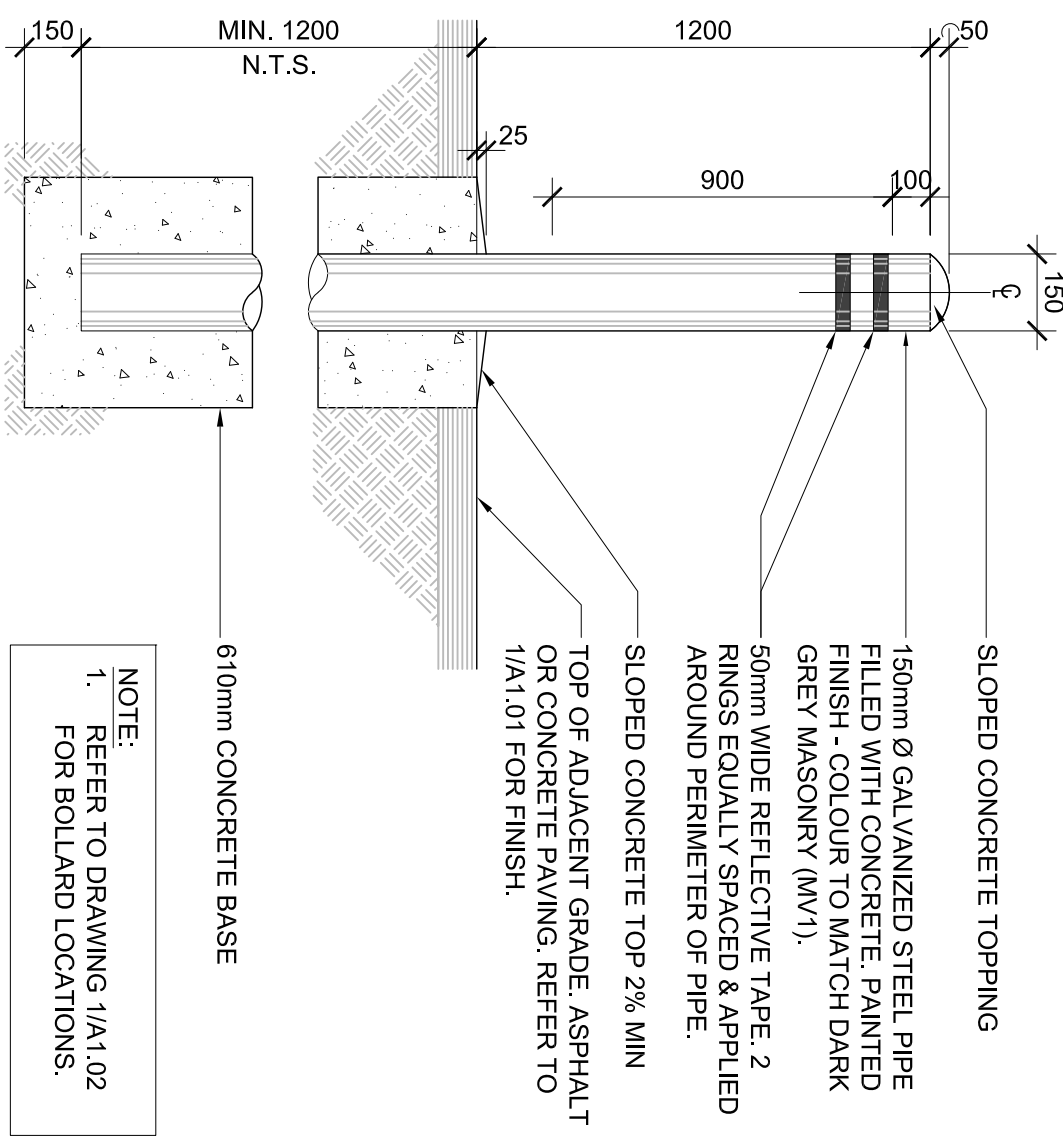


5 TYPICAL BOLLARD DETAIL

A1.02 SCALE = 1:20

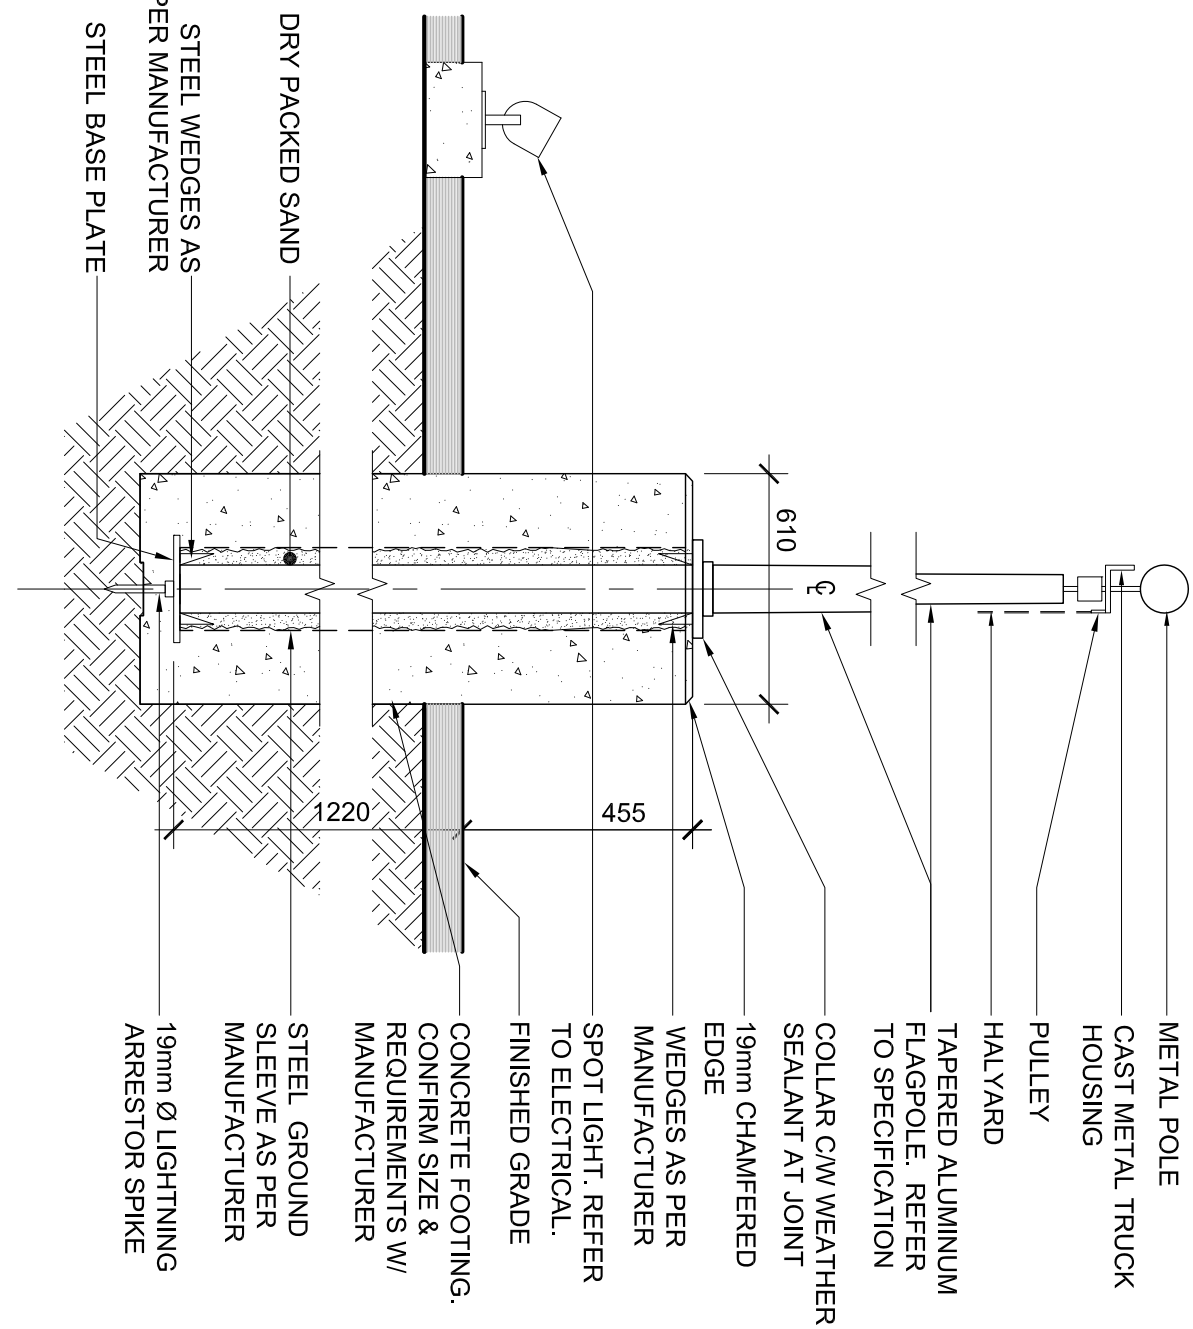


9 TYPICAL FLAG POLE DETAIL

A1.02 SCALE = 1:20

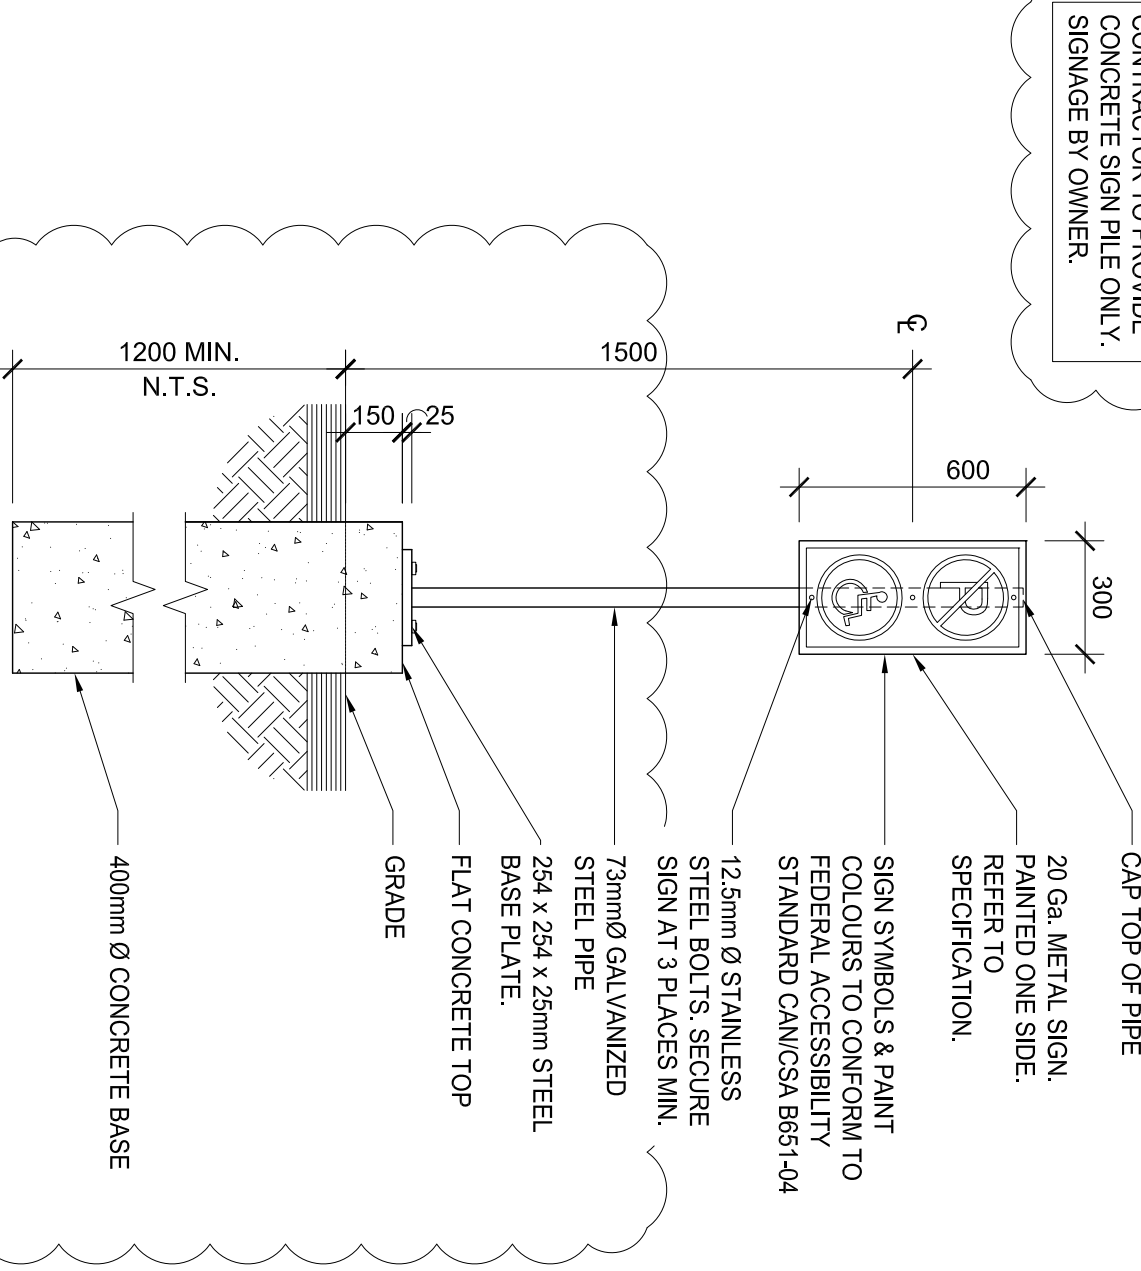


2 DESIGNATED ACCESSIBLE PARKING SIGN DETAIL

A1.02 SCALE = 1:20

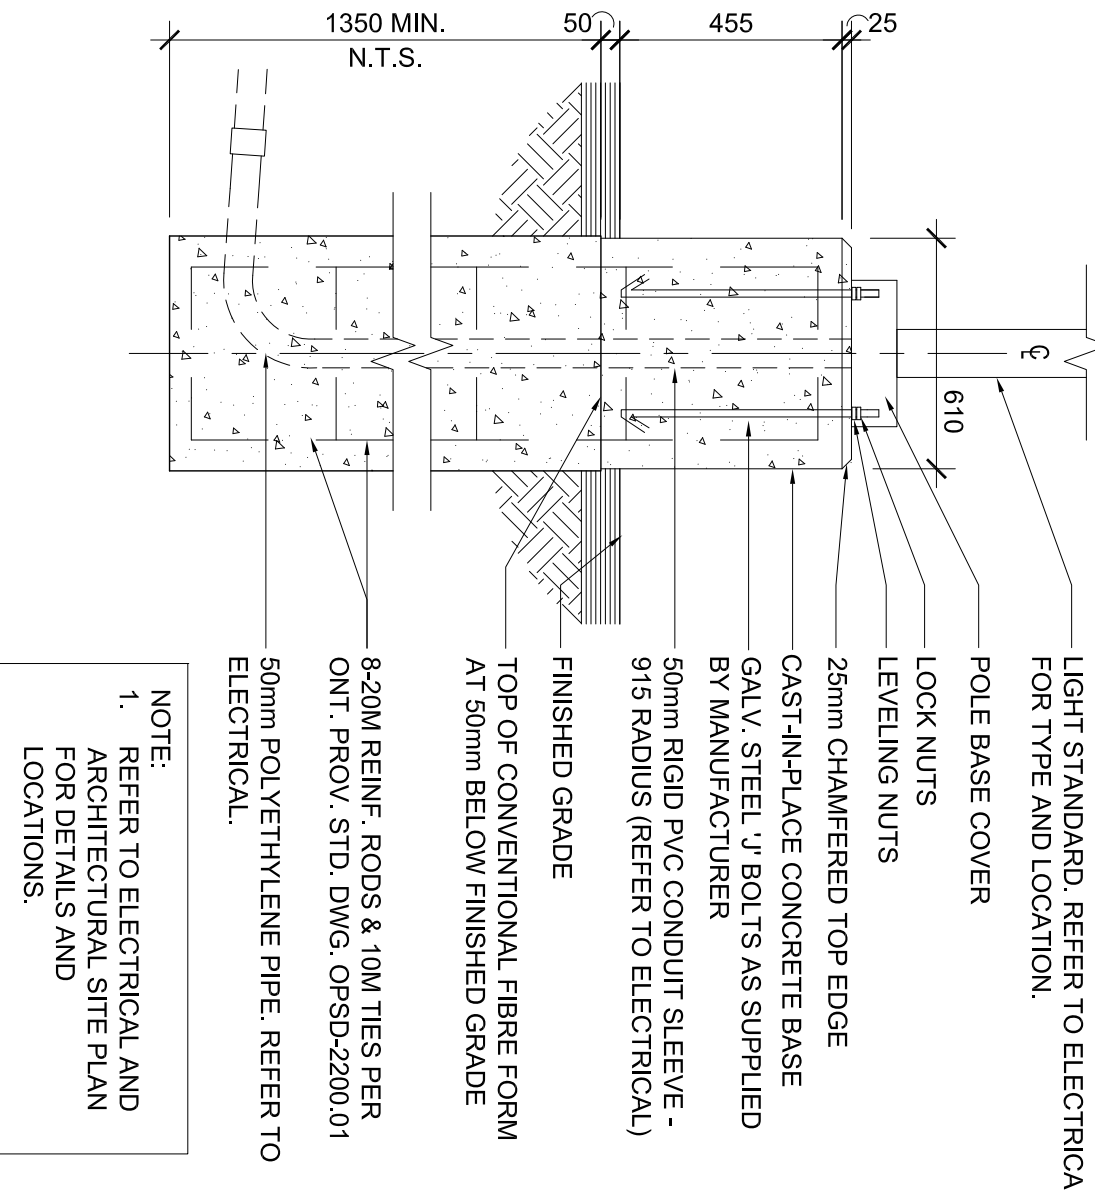


6 TYPICAL LIGHT STANDARD DETAIL

A1.02 SCALE = 1:20

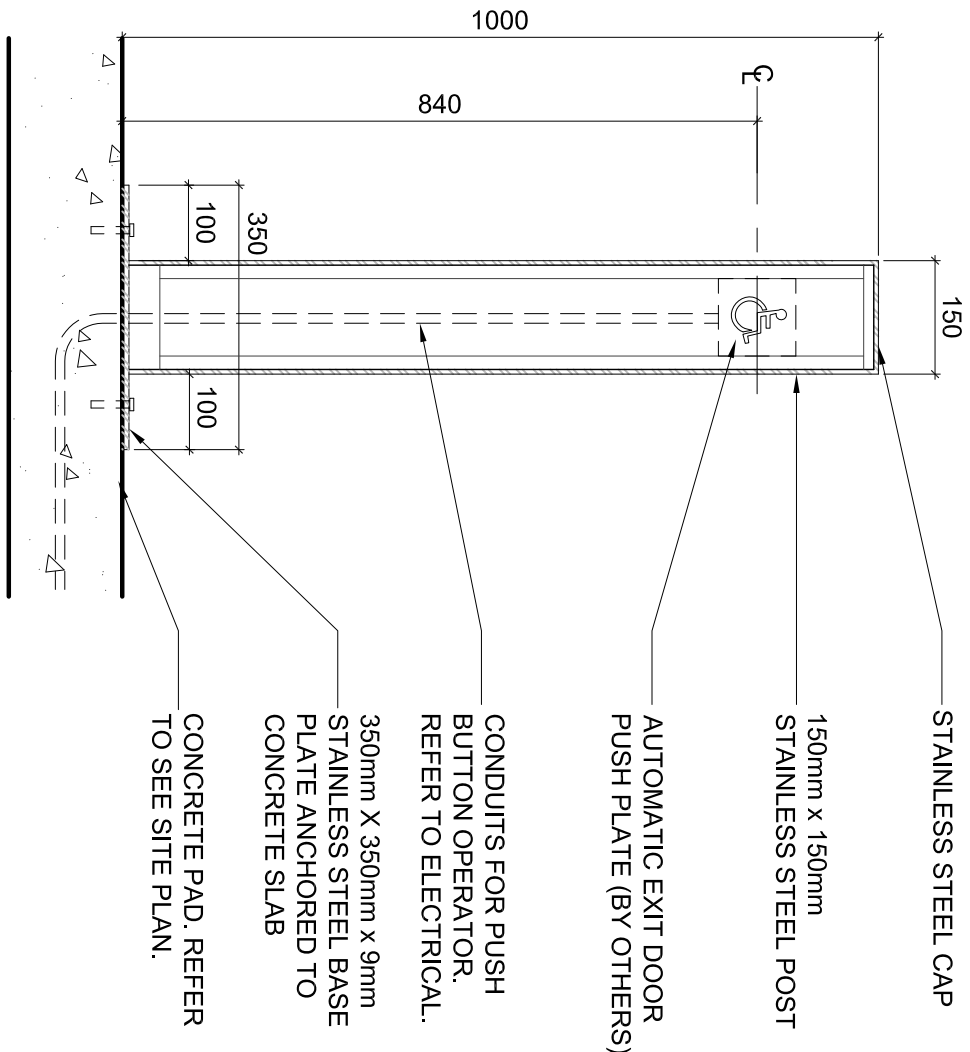


10 FREE STANDING AUTO-DOOR OPERATOR DETAIL

A1.02 SCALE = 1:10

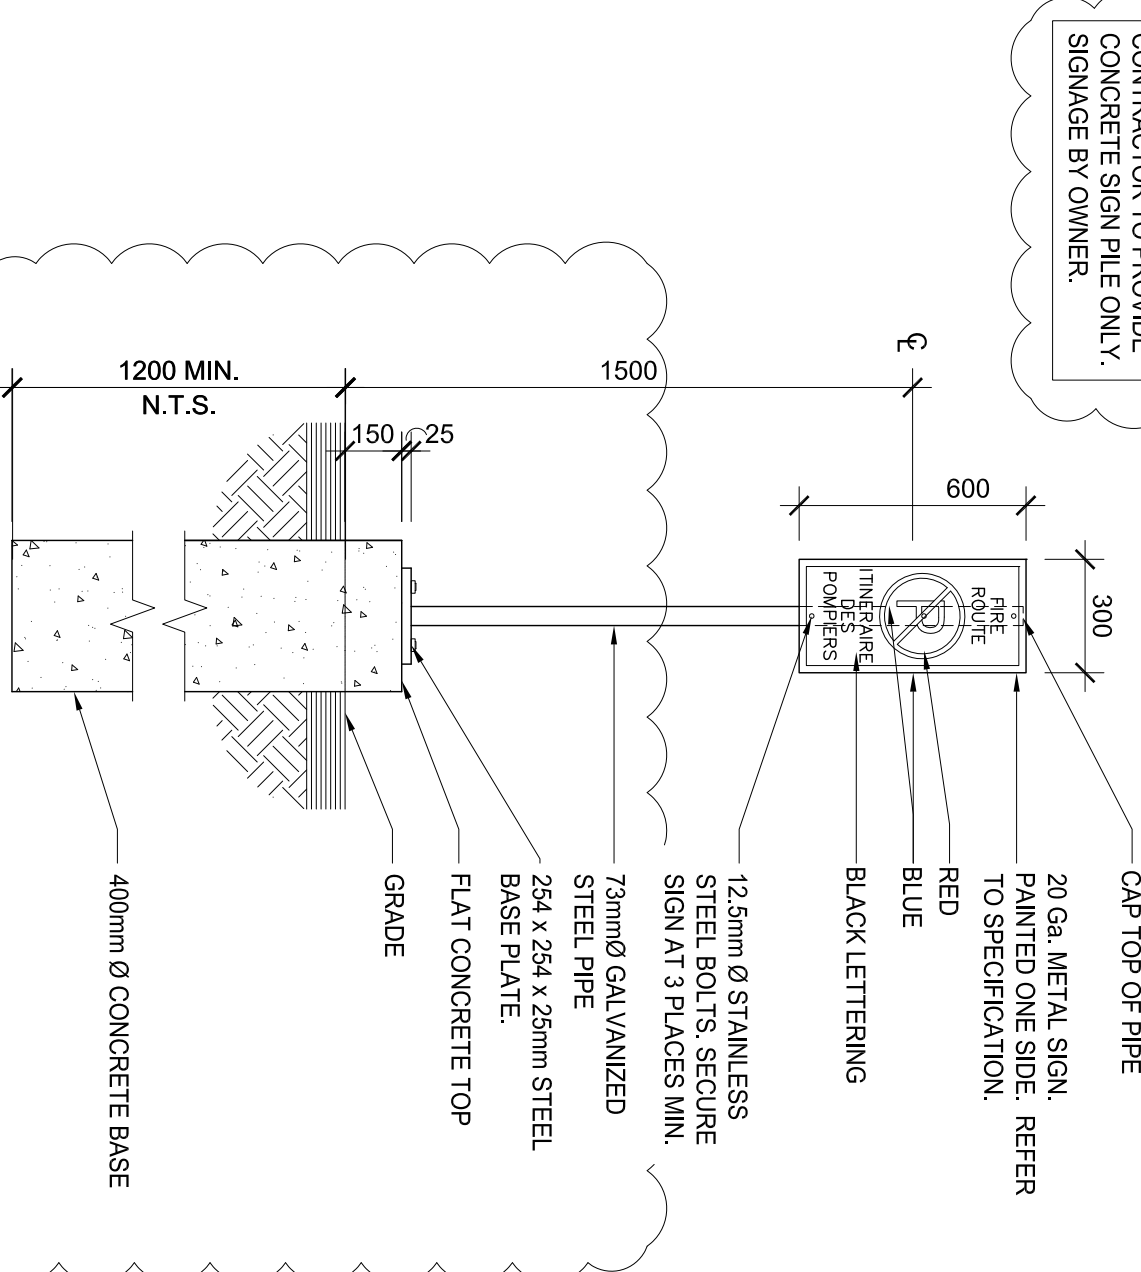


3 FIRE ROUTE SIGN DETAIL

A1.02 SCALE = 1:20

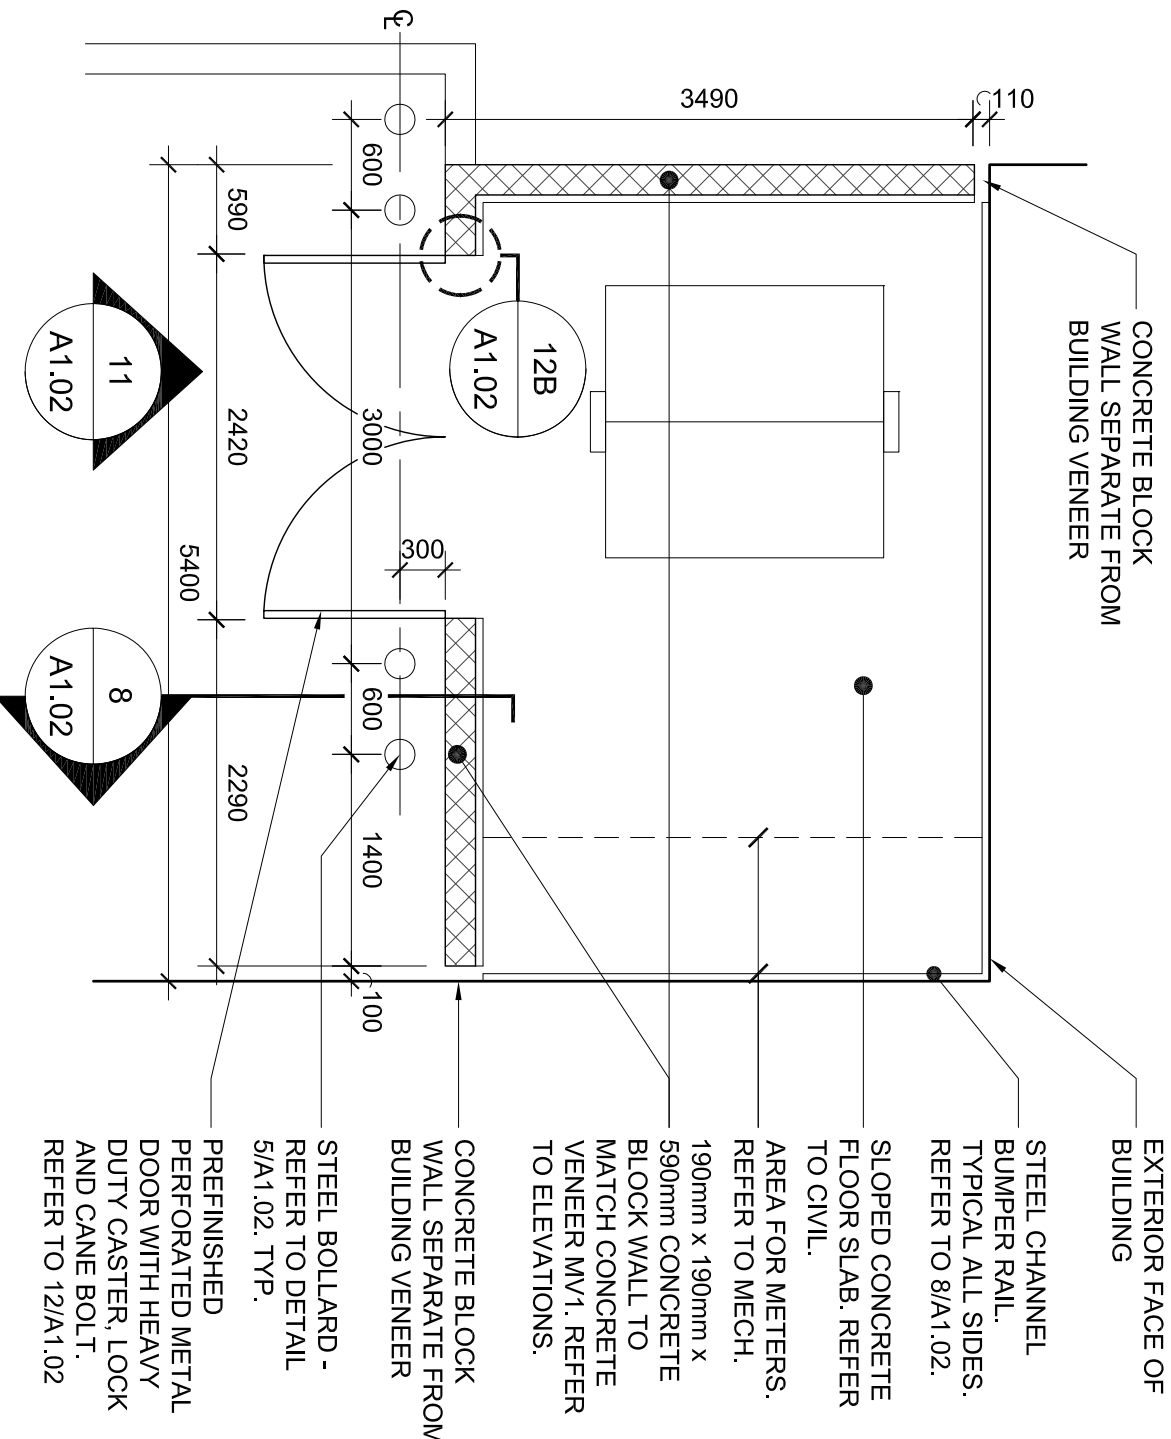


7 GARBAGE ENCLOSURE ENLARGED PLAN

A1.02 SCALE = 1:50

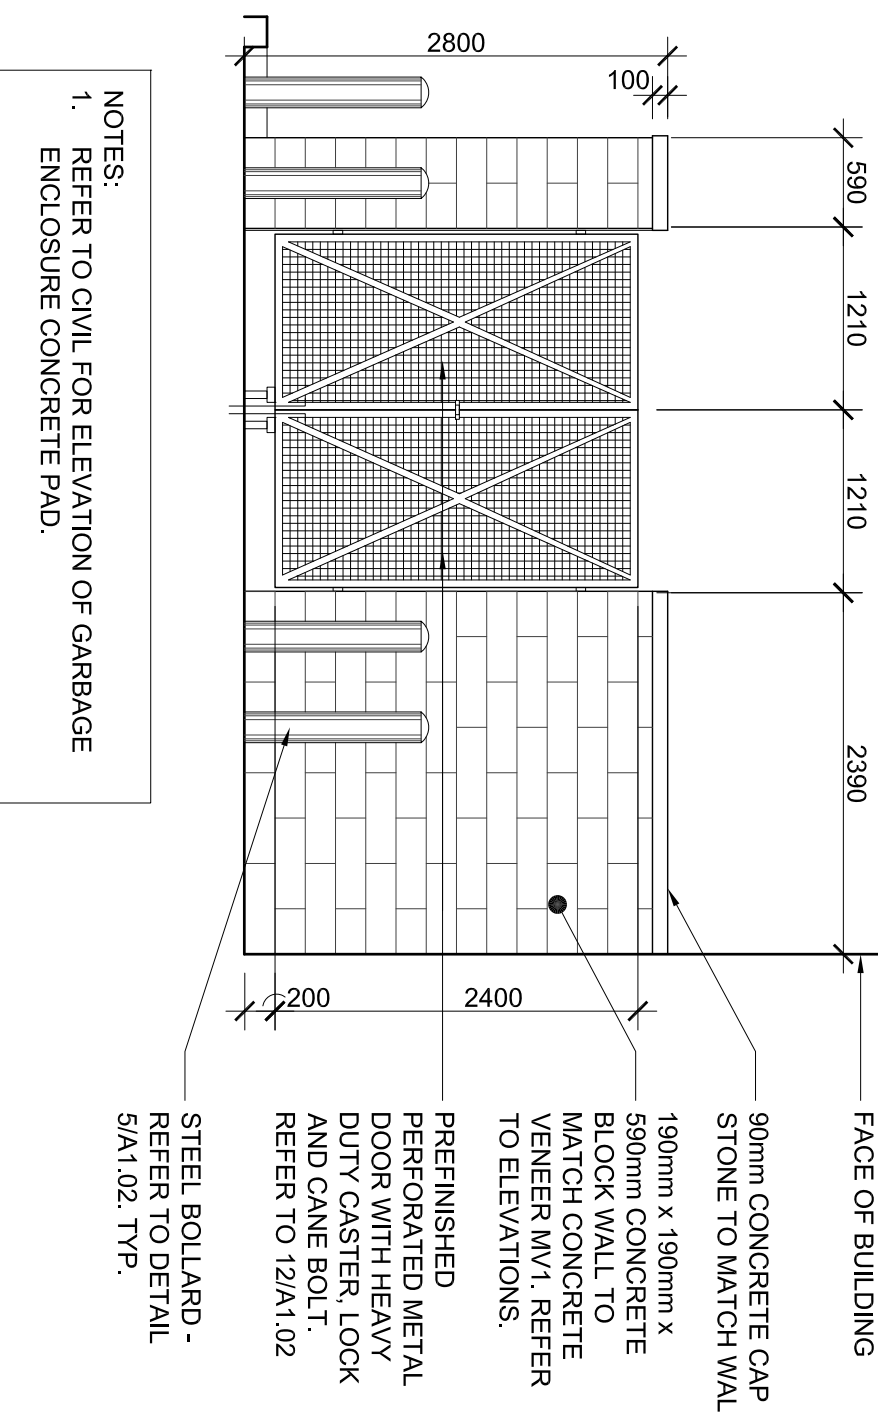


11 GARBAGE ENCLOSURE FRONT ELEVATION

A1.02 SCALE = 1:50

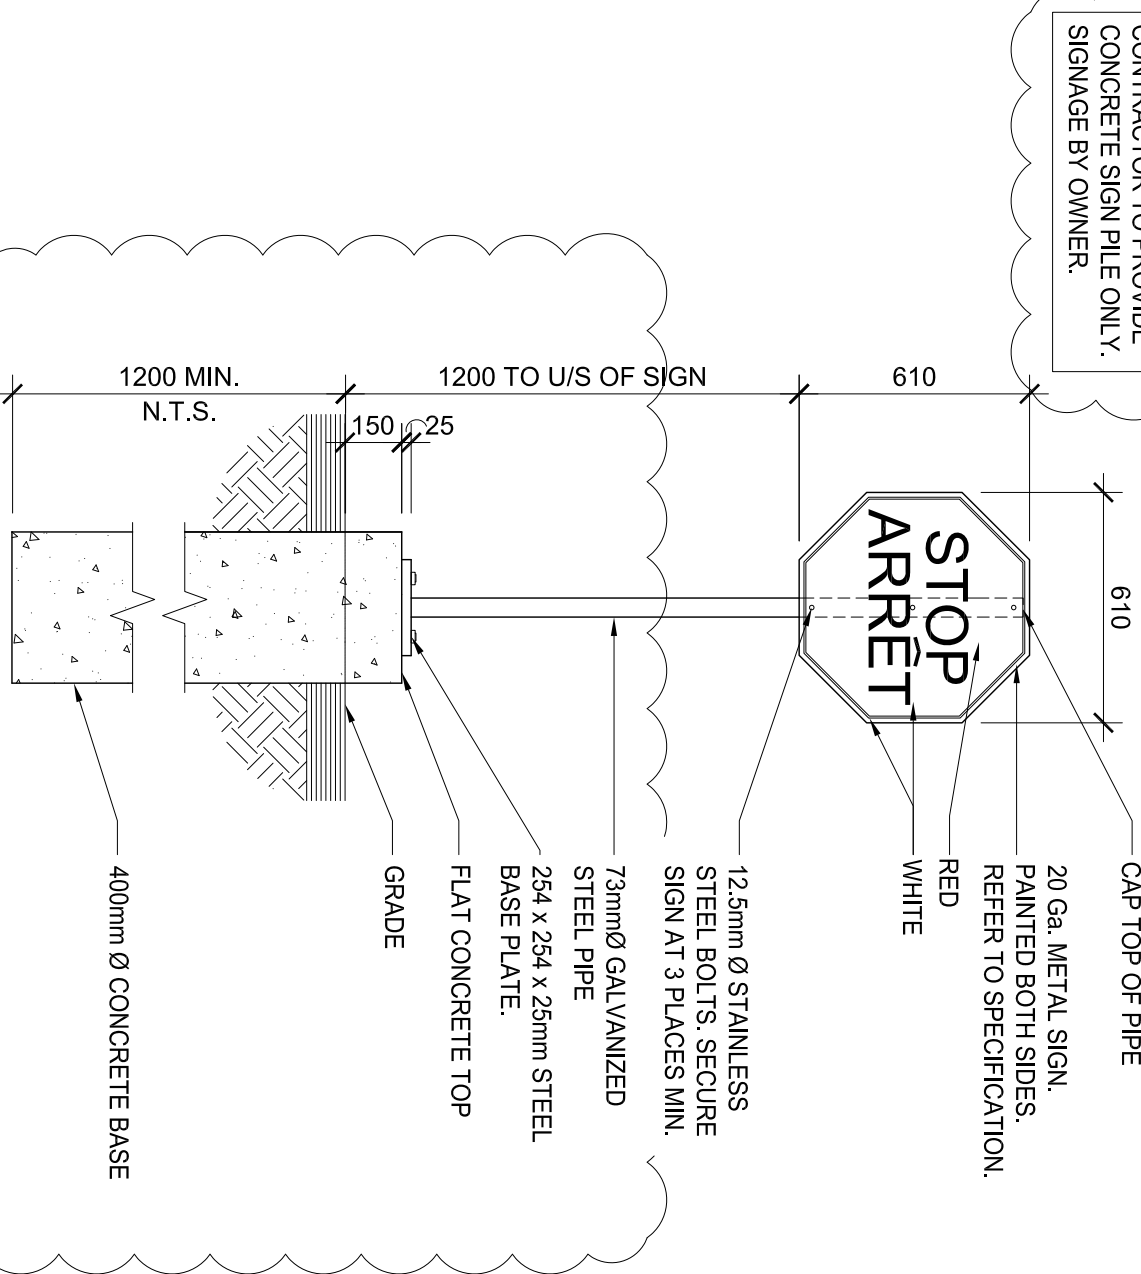


4 STOP SIGN DETAIL

A1.02 SCALE = 1:20

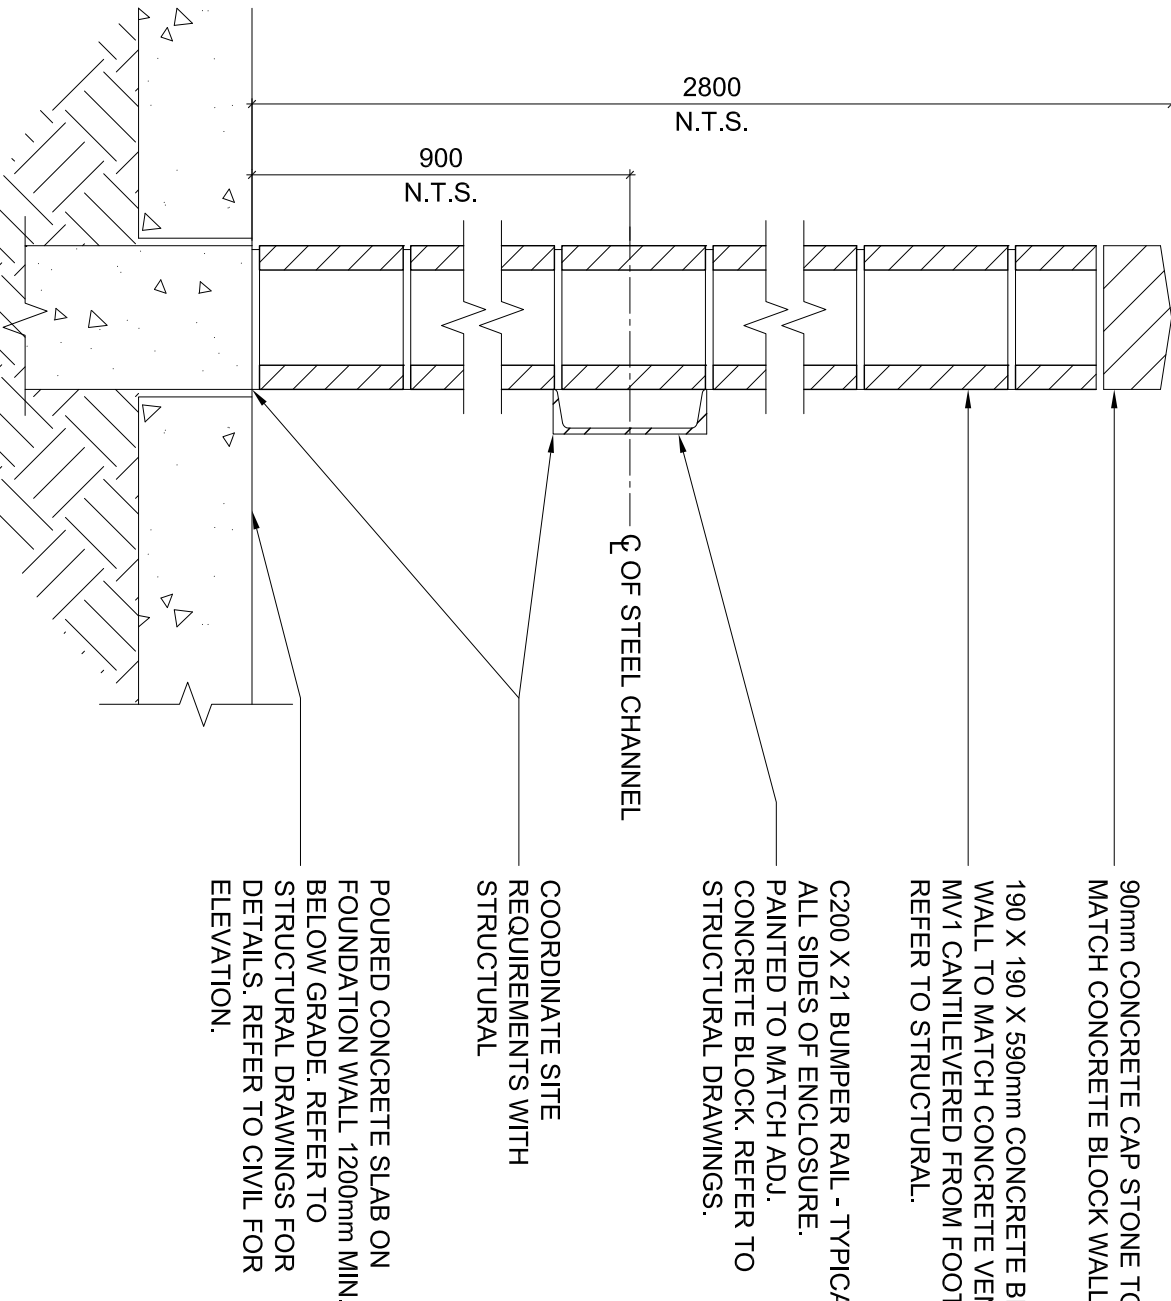

8 GARBAGE ENCLOSURE SECTION DETAIL

A1.02 SCALE = 1:10

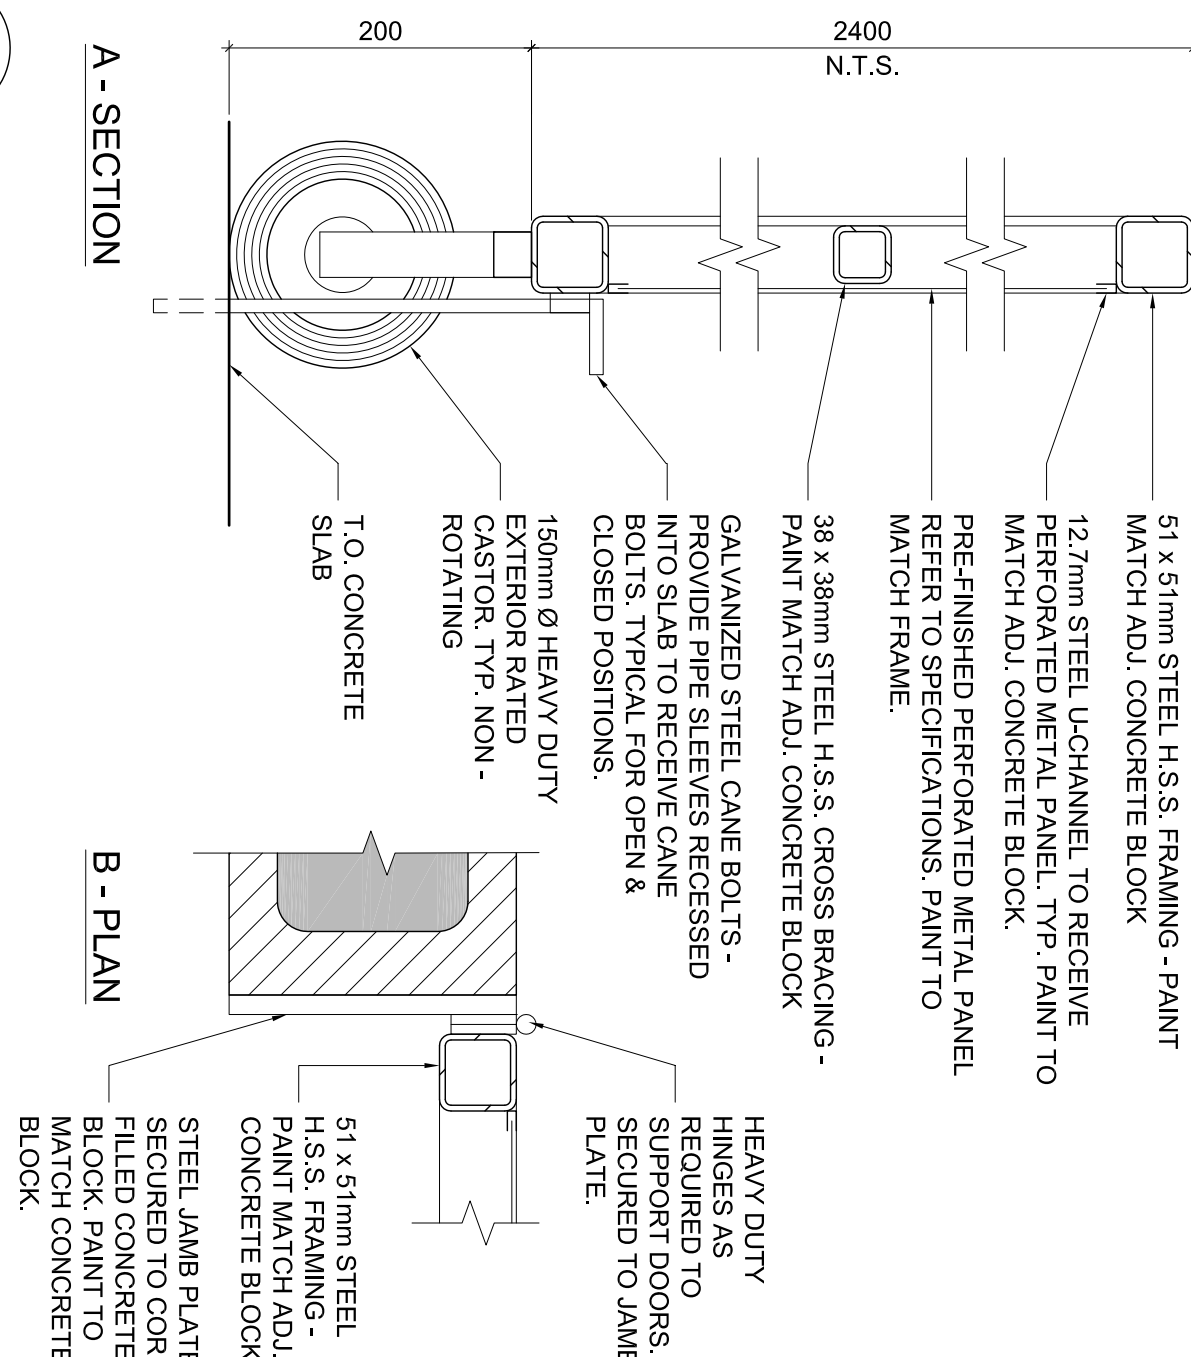

12 GARBAGE ENCLOSURE DOOR DETAIL

A1.02 SCALE = 1:5

REBANKS PEPPER
LITTLEWOOD
Architects Inc.
402-1491 Yonge Street, Toronto, Ontario, M4T 1Z4
Tel (416) 944-7163 Fax (416) 944-5817 www.rebank.com

This drawing is an instrument of service. It is provided by and is the property of Rebank, Proper Littlewood Architects Inc. The contractor must verify and accept responsibility for all dimensions and conditions on site and must notify Rebank, Proper Littlewood Architects Inc. of any discrepancies. The architect is not responsible for the accuracy of survey, structural, mechanical, electrical, etc., information shown on this drawing. Refer to the appropriate requirements of authorities having jurisdiction. The contractor is responsible for obtaining all necessary permits and for any corrections or damages resulting from his work.

PRELIMINARY
NOT FOR CONSTRUCTION

North:	Scale:
16	-
15	-
14	-
13	-
12	-
11	ADDENDUM No. 4 2012 / 06 / 14
10	ADDENDUM No. 3 2012 / 06 / 07
9	ADDENDUM No. 2 2012 / 05 / 30
8	100% TENDER 2012 / 04 / 10
7	SITE PLAN AGREEMENT - 2 2012 / 03 / 22
#	REVISION
	DATE

Consultant:

Client:
Government of Canada
Canada

Project:
NIAGARA OFFICE
ADMINISTRATION
FACILITY

Location:
Niagara-on-the-lake,
Ontario

Project Manager:	PI
Project Number:	1322-003
Tender:	April 10, 2012
Date:	June 13, 2012
Drawn By:	KH
Checked By:	-

Drawing Title:
SITE DETAILS - 1
ENLARGED

A1.02