
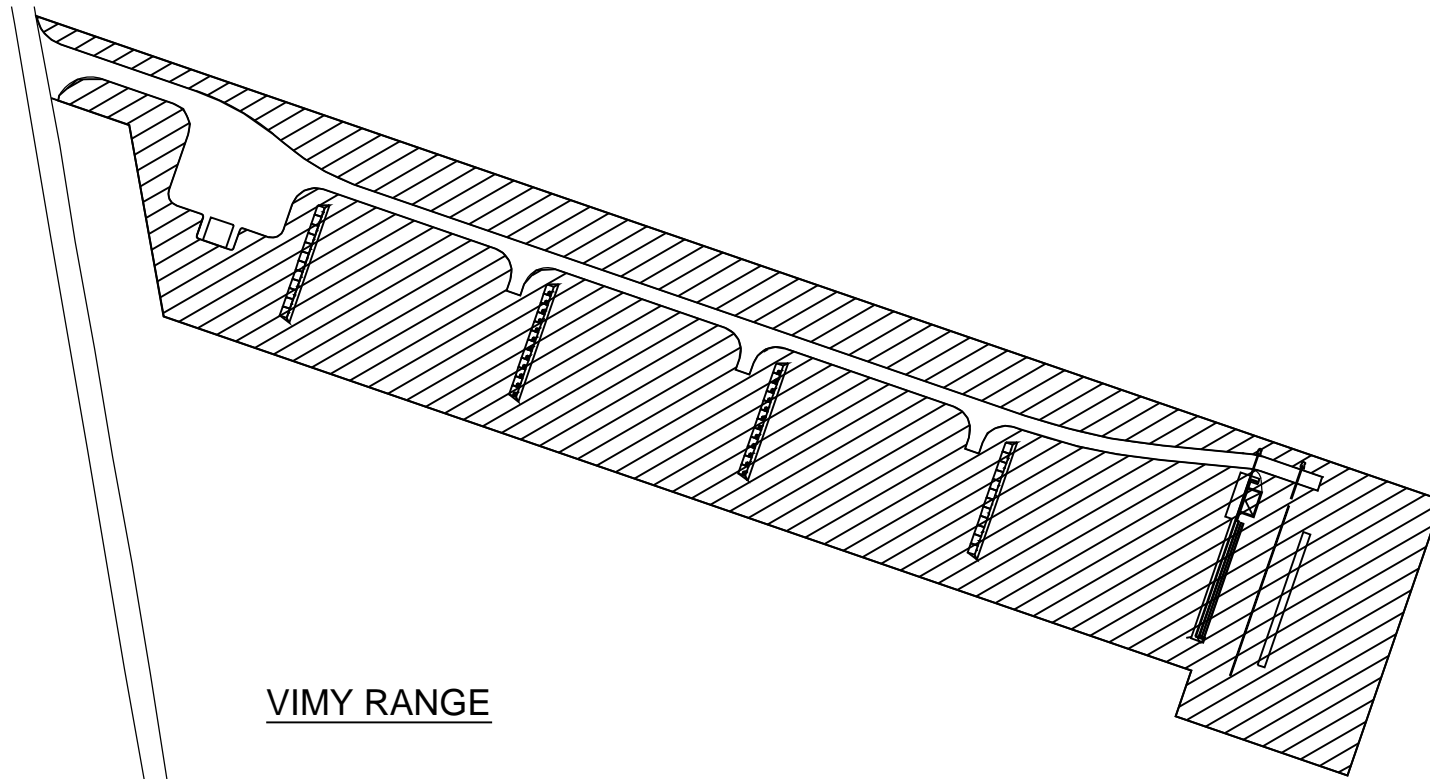





LEGEND

 CUT TO A HEIGHT OF
75mm UNLESS INDICATED
OTHERWISE

NOTE:
GRASS AREAS INDICATED ARE
APPROXIMATE



VIMY RANGE

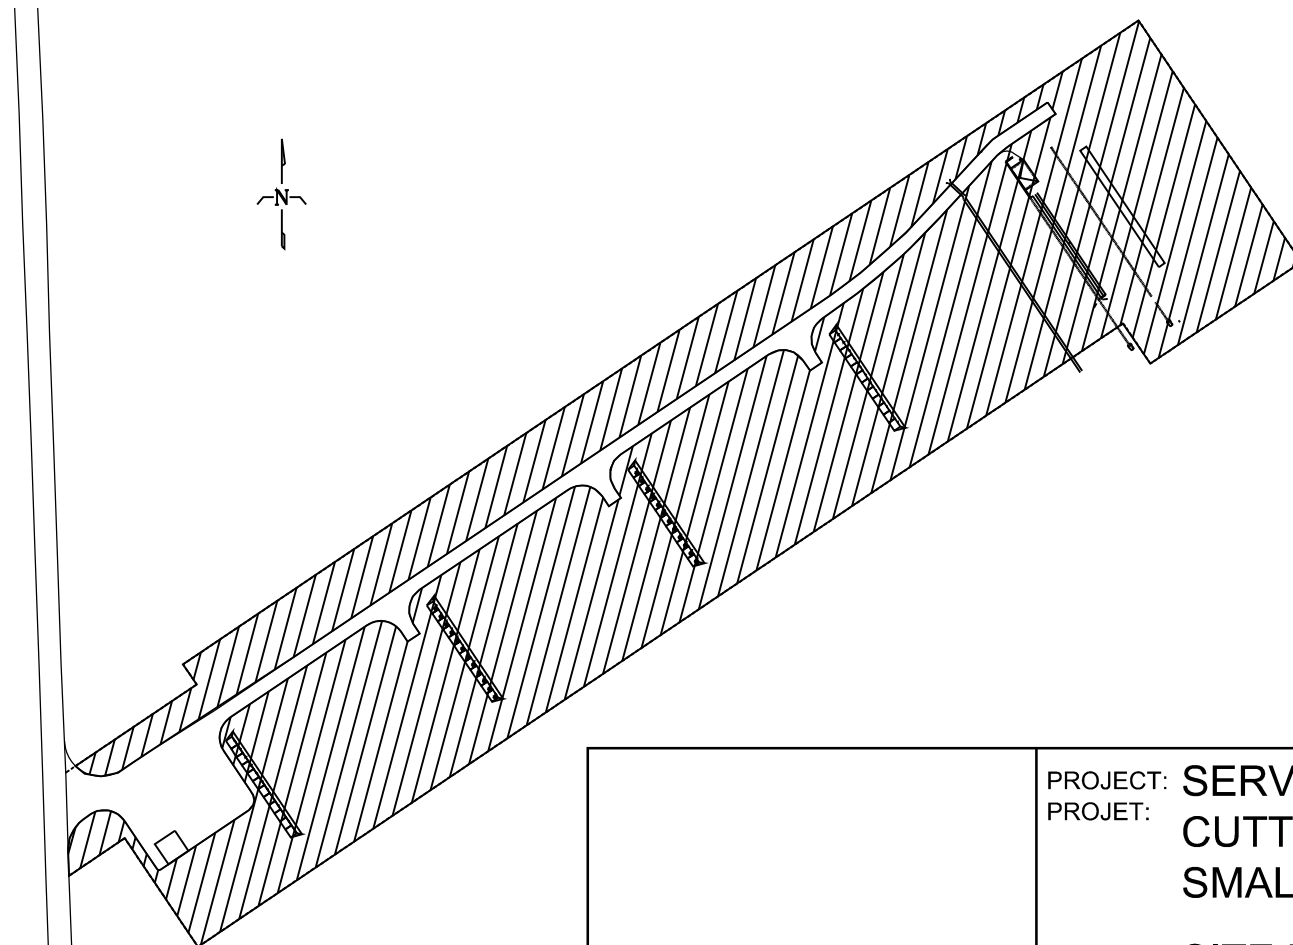

MONS RANGE

PROJECT: SERVICE CONTRACT GRASS
CUTTING #5 TRAINING AREA
PROJECT: SMALL ARMS RANGES & ASA

SUBJECT: SITE PLAN: VIMY RANGE
SUJET: MONS RANGE

DATE: 2012/09/11

APPROVED:
APPROUVÉ
PAR:

SCALE: N T S
ÉCHELLE:

WBS NO.:
NO. OTP:

PF NO.:
NO. DP:

DWG NO.:
NO. DESSIN:

L-G2-9301/216-102