

LEGEND

- * POLE OR BOLLARD
- LIGHT STANDARD
- ⊕ FIRE HYDRANT
- ⊠ CATCH BASIN
- MANHOLE
- ▭ CULVERT
- ▲ SURVEY CONTROL
- 88.12 PROPOSED SPOT ELEVATION
- x 48.12 EXISTING SPOT ELEVATION



2	REVISED FOR ADDENDUM	MAY 2012
1	ISSUED FOR TENDER	MAR 2012
revisions		date

project
**4 BED
SLE EXPANSION**
NOVA INSTITUTION FOR WOMEN
TRURO, NS

drawing
GRADING PLAN

designed A. McCARTHY
date MAY 2, 2012
drawn A. McCARTHY
date MAY 2, 2012
approved A. McCARTHY
date MAY 2, 2012


Tender
PWSC Project Manager
project number
R.043928.004
drawing no.
C-2

GRADING PLAN

SCALE=1:500



NOTE:
EXISTING 1.0m CONTOUR INTERVAL TAKEN FROM
TOPOGRAPHICAL SURVEY PROVIDED BY PUBLIC
WORKS AND GOVERNMENT SERVICES CANADA.

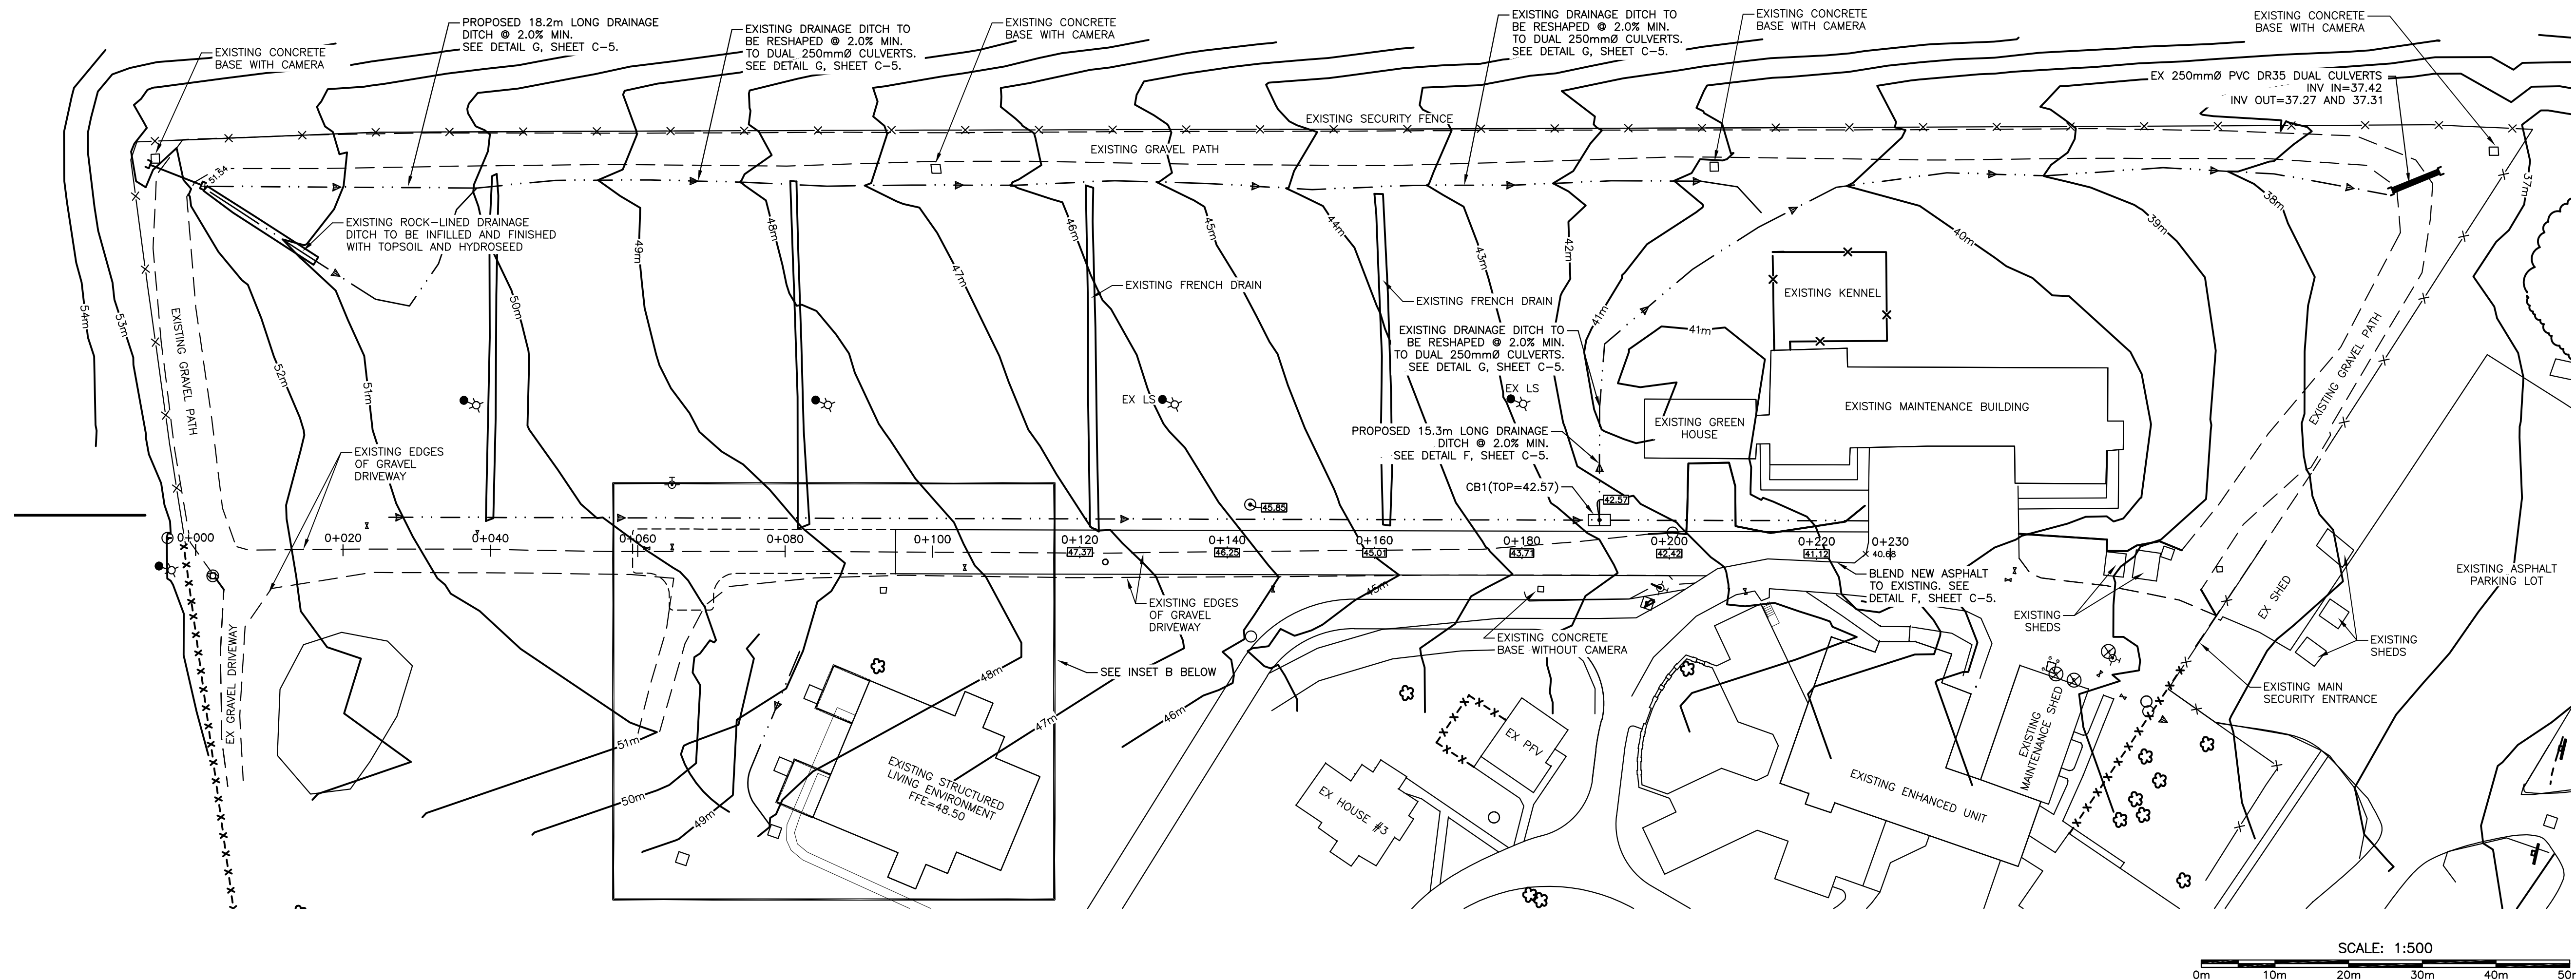

SCALE: 1:500
0m 10m 20m 30m 40m 50m

SCALE: 1:250
0m 5m 10m 15m 20m 25m

INSET B

SCALE=1:250

