



SITE PLAN

0		
revisions		date
project	GENERAL PURPOSE BUILDING INSIDE	
	SPRINGHILL INSTITUTION	
	SPRINGHILL, NS	
drawing	LOCATION PLAN	
designed	PWGSC	conçu
drawn	PWGSC	dessiné
date	APRIL 5, 2012	
approved		approuvé
date		
Tender		Soumission
PWGSC Project Manager	Administrateur de projets TPSGC	
project number		no. du projet
	R.043959.001	
drawing no.		no. du dessin
	G.I.	

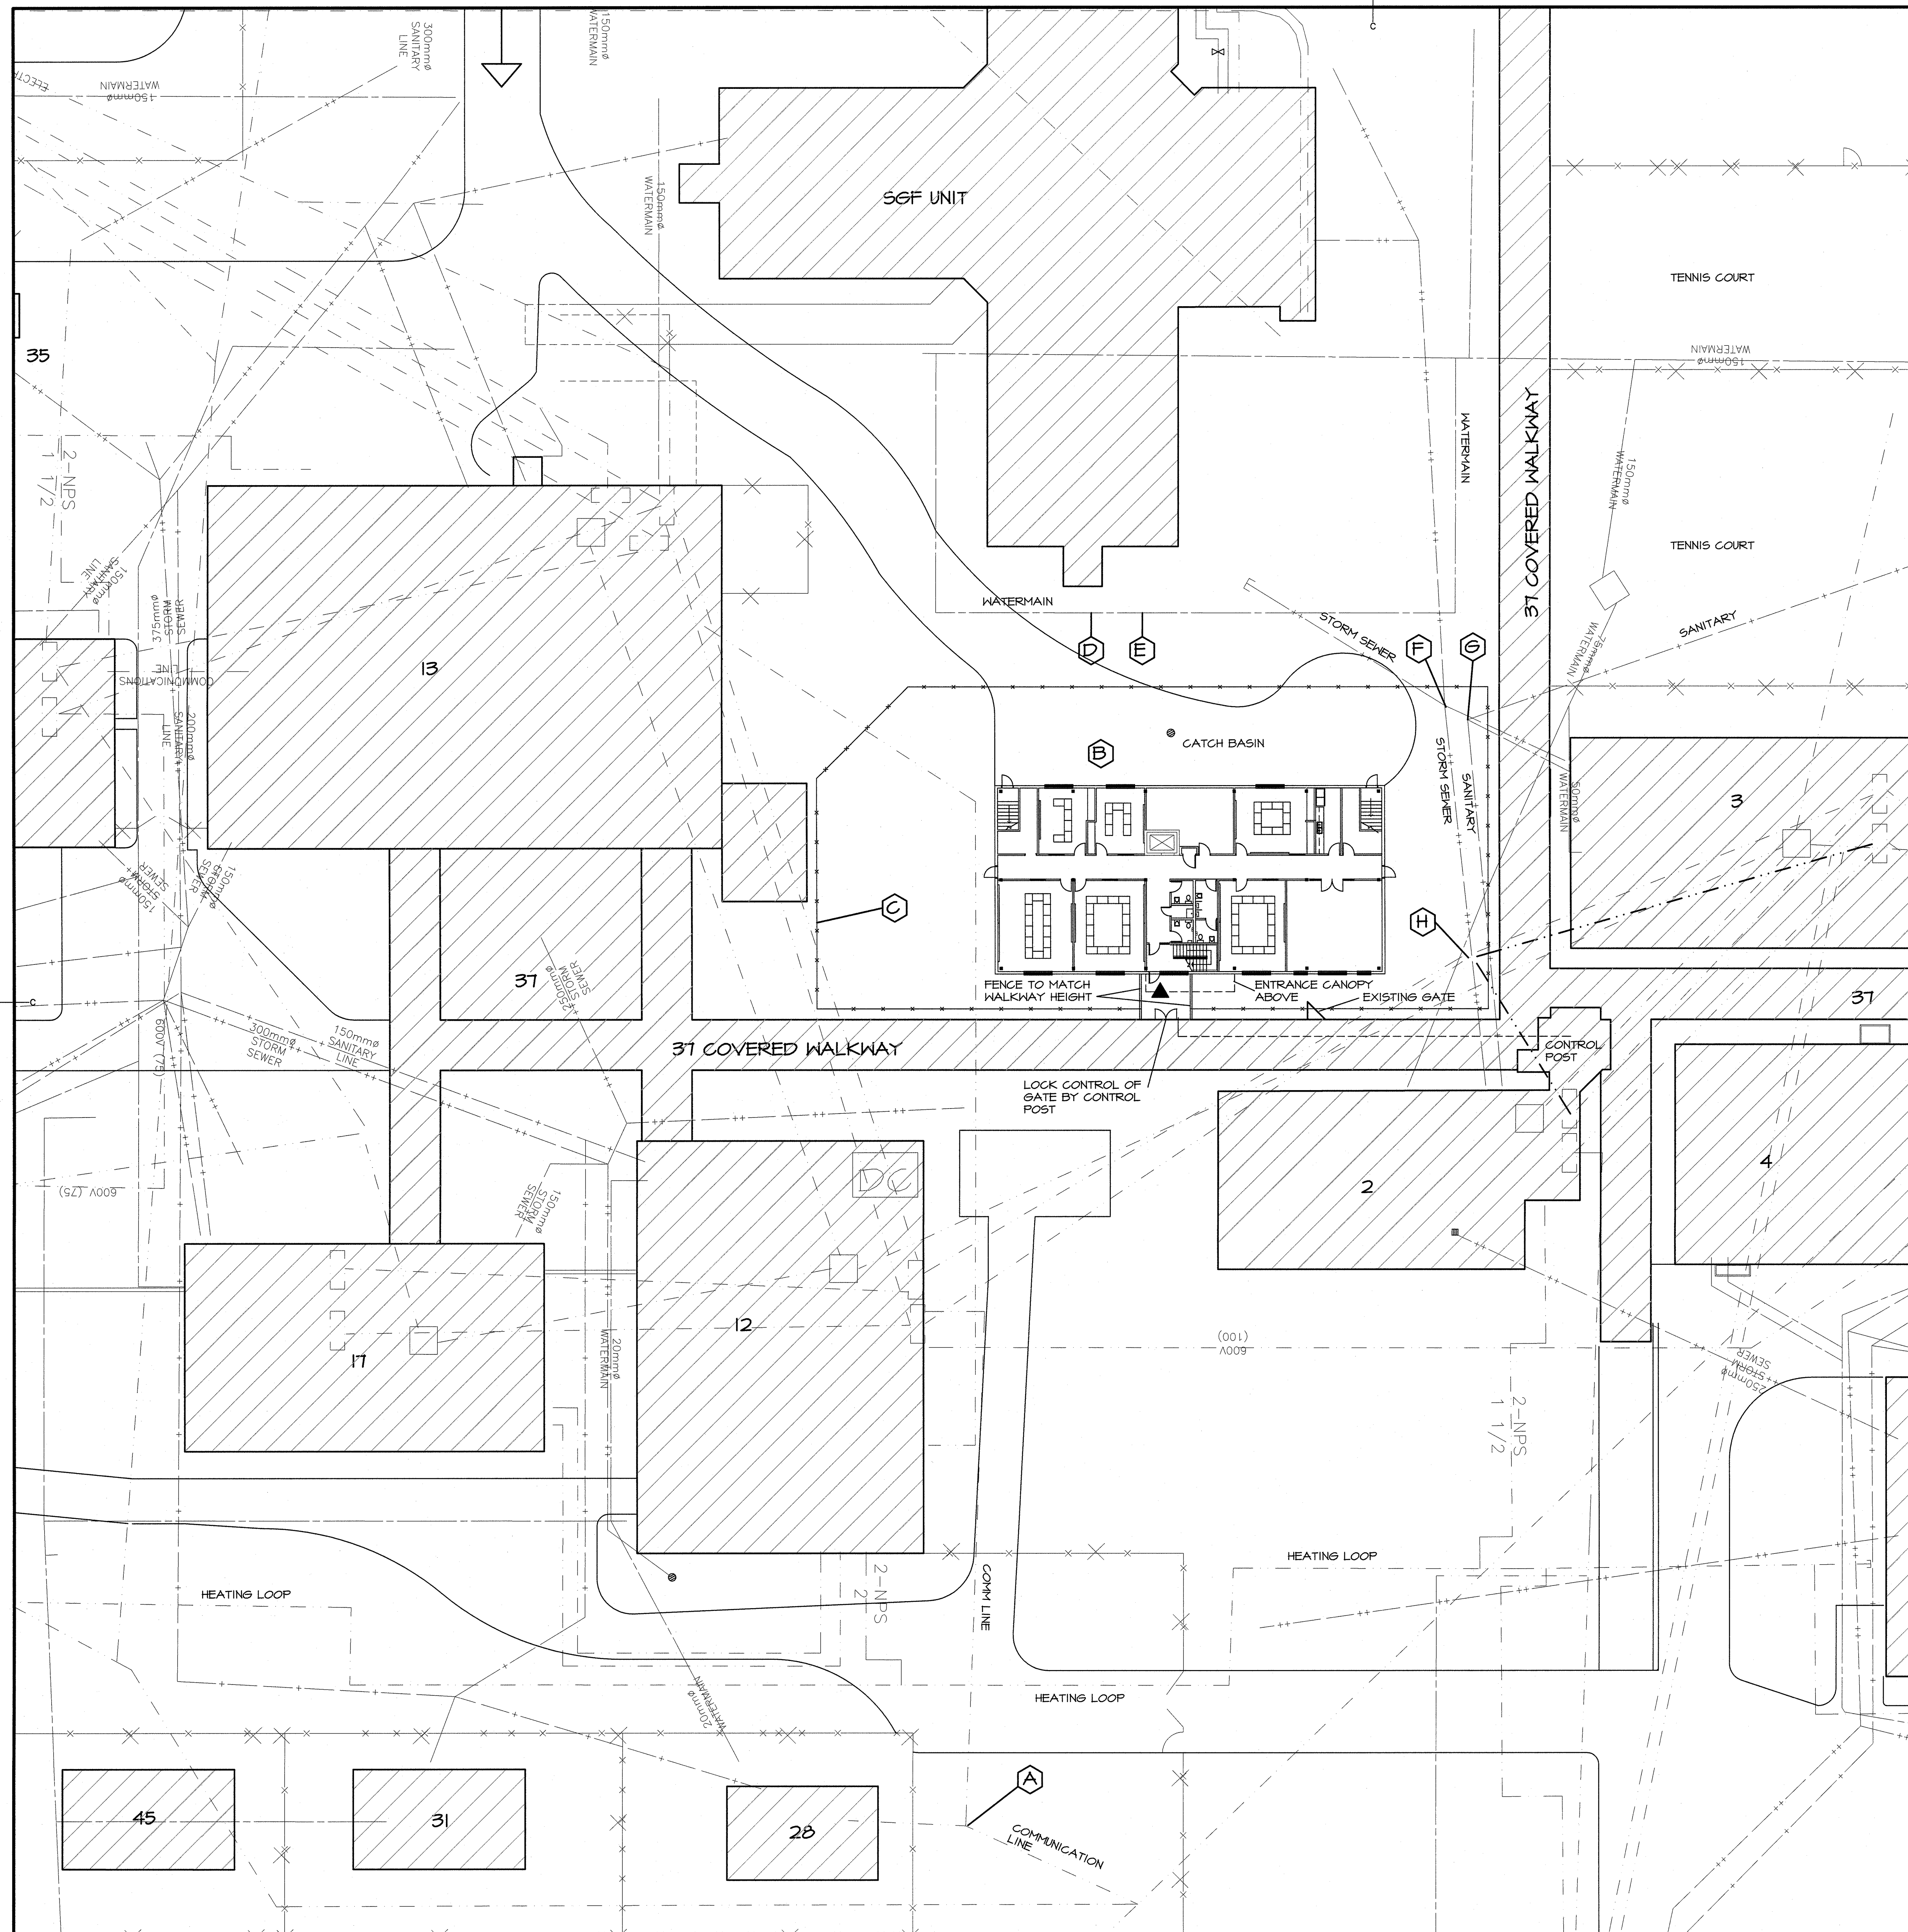

SITE PLAN

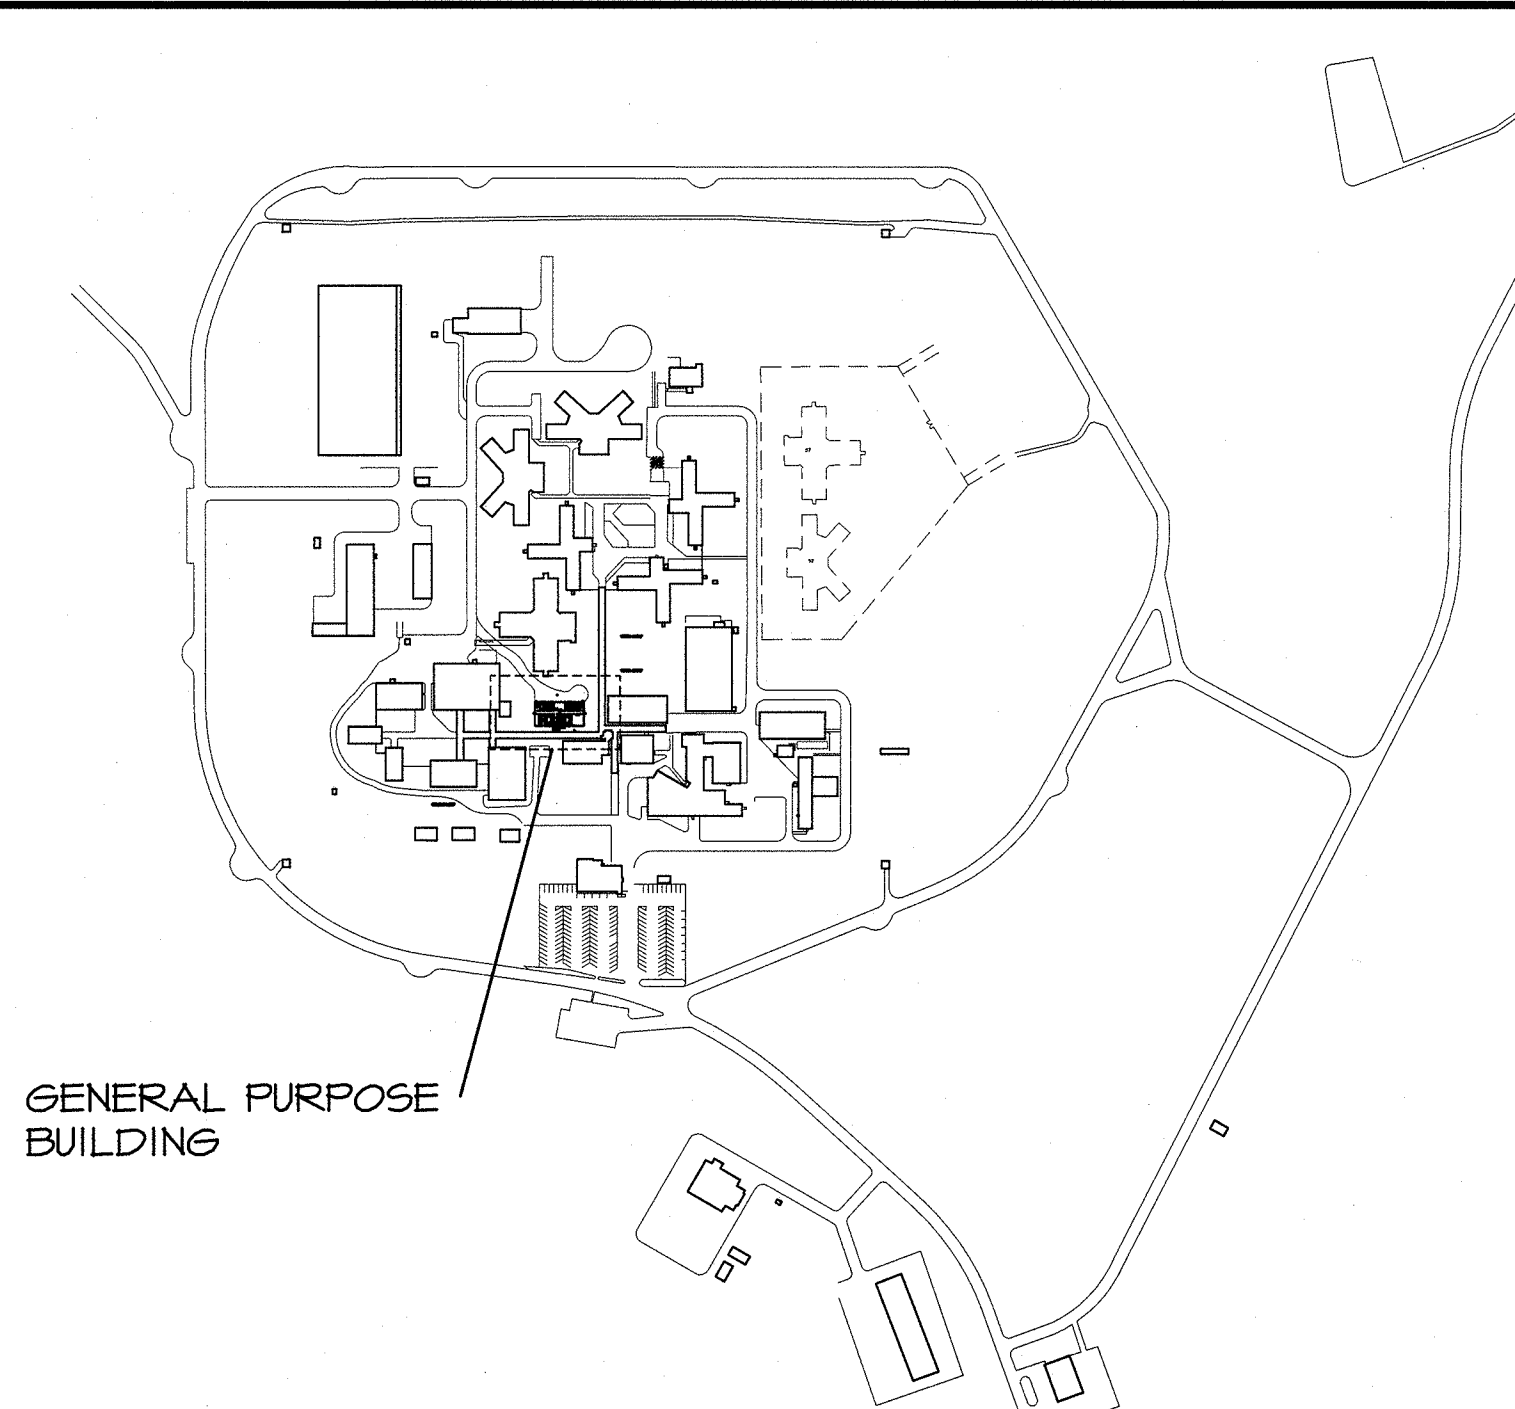

LOCATION PLAN

KEYNOTE LEGEND:

- (A) -COMMUNICATION, TIE INTO EXISTING VOICE, DATA, PA AND BUILDING MANAGEMENT SYSTEM.
- (B) -PROVIDE 1.5m X 1.5m CONCRETE PAD AT ALL PERSONNEL DOORS, PROVIDE 4.0m X 4.0m CONCRETE PAD AT MAIN ENTRANCE OF G.I. BUILDING. CONFIRM LAYOUT WITH DEPARTMENTAL REPRESENTATIVE.
- (C) -TEMPORARY FENCE AROUND SITE
- (D) -TIE INTO EXISTING WATER SERVICE
- (E) -TIE INTO EXISTING FIRE SERVICE
- (F) -TIE INTO EXISTING SEWER SERVICE
- (G) -TIE INTO EXISTING STORM SERVICE
- (H) -TEMPORARY ELECTRICAL HOOK UP TO BUILDING 2 OVERHEAD, PERMANENT OR TEMPORARY ELECTRICAL HOOK UP TO BUILDING 3 UNDERGROUND.

NOTE:

- PROPOSED TO ADDRESS DRAINAGE ISSUES AROUND SITE.
- HEATING SOURCE TO BE GEOTHERMAL

0		
revisions		date
project	GENERAL PURPOSE BUILDING INSIDE	
	SPRINGHILL INSTITUTION	
	SPRINGHILL, NS	
drawing	LOCATION PLAN	
designed	PWGSC	comp.
drawn	PWGSC	dessin
date	APRIL 4, 2012	
approved		approuvé
date		
Tender		Soumission
PWGSC Project Manager	Administrateur de projets TPSGC	
project number	R.043959.001	no. du projet
drawing no.	G.I.-2	no. du dessin

KEYNOTE LEGEND