

FURNITURE PLAN GENERAL NOTES

1. WHITEBOARD, BULLETIN BOARDS AND SIGNAGE SHALL BE INSTALLED AS INDICATED, REFER TO SPECIFICATION.
2. FURNITURE IS NOT IN CONTRACT PURPOSES ONLY.
3. CONTRACTOR IS RESPONSIBLE TO COORDINATE FURNITURE INSTALLATION WITH OWNER'S FURNITURE SUPPLIER.
4. CONTRACTOR IS RESPONSIBLE TO COORDINATE WIRING AND CABLING OF FURNITURE, CASE, SCOS AND OTHER FURNITURE ACCESSORIES WITH THE WORK, REFER TO ELECTRICAL.

FURNITURE PLAN SYMBOL LEGEND

1000-01 FURNITURE IDENTIFICATION TAG
INDICATES SITEROOM NUMBER
INDICATES WORKSTATION

FURNITURE PLAN CODE LEGEND

- F1 1200 X 2438mm WHITE BOARD MOUNTED AT 900mm TO UNDERSIDE OF BOARD UNLESS NOTED OTHERWISE, REFER TO SPECIFICATION.
- F2 1200 X 1830mm WHITE BOARD MOUNTED AT 900mm TO UNDERSIDE OF BOARD UNLESS NOTED OTHERWISE, REFER TO SPECIFICATION.
- F3 1200 X 2438mm BULLETIN BOARD (BB1) MOUNTED AT 900mm TO UNDERSIDE OF BOARD UNLESS NOTED OTHERWISE, REFER TO SPECIFICATION.
- F4 1200 X 1830mm BULLETIN BOARD (BB1) MOUNTED AT 900mm TO UNDERSIDE OF BOARD UNLESS NOTED OTHERWISE, REFER TO SPECIFICATION.
- T1 NOMINAL 57" TELEVISION, MOUNTOR, WALL MOUNTED, NOT IN CONTRACT. INSTALLATION, REFER TO ELECTRICAL.
- T2 NOMINAL 42" TELEVISION, MOUNTOR, WALL MOUNTED, NOT IN CONTRACT. INSTALLATION, REFER TO ELECTRICAL.
- T3 NOMINAL 52" TELEVISION, MOUNTOR, WALL MOUNTED, NOT IN CONTRACT. INSTALLATION, REFER TO ELECTRICAL.
- S1 NOMINAL 52" SMARTBOARD, NOT IN CONTRACT. INSTALLATION, REFER TO ELECTRICAL.
- A1 STANDARD REFRIGERATOR, REFER TO SPECIFICATION, IN CONTRACT.
- A2 STAINLESS STEEL, UNDERCOUNTER MOUNT MINIREFRIGERATOR, REFER TO SPECIFICATION, IN CONTRACT.
- A3 STAINLESS STEEL, KETTLE, REFER TO SPECIFICATION, IN CONTRACT.
- A4 STAINLESS STEEL, COFFEE MAKER, REFER TO SPECIFICATION, IN CONTRACT.
- A5 STAINLESS STEEL, DISHWASHER, REFER TO SPECIFICATION, IN CONTRACT.
- A6
- A7

REBANKS PEPPER

Littewood
Architects Inc.402-1491 Yonge Street, Toronto, Ontario, M4T 1Z4
Tel (416) 944-7163 Fax (416) 944-5817 www.rebanks.ca

This drawing is an instrument of service, it is provided by and is the property of Rebanks, Pepper, Littewood Architects Inc. The contractor must verify and accept responsibility for all dimensions and conditions on site and must notify Rebanks, Pepper, Littewood Architects Inc. of any discrepancies. The architect is not responsible for the accuracy of survey, structural, mechanical, electrical, etc. information shown on this drawing. Refer to the appropriate requirements of authorities having jurisdiction. The contractor's construction must conform to all applicable Codes and standards. The contractor shall be responsible for any corrections or damages resulting from his work.

PRELIMINARY

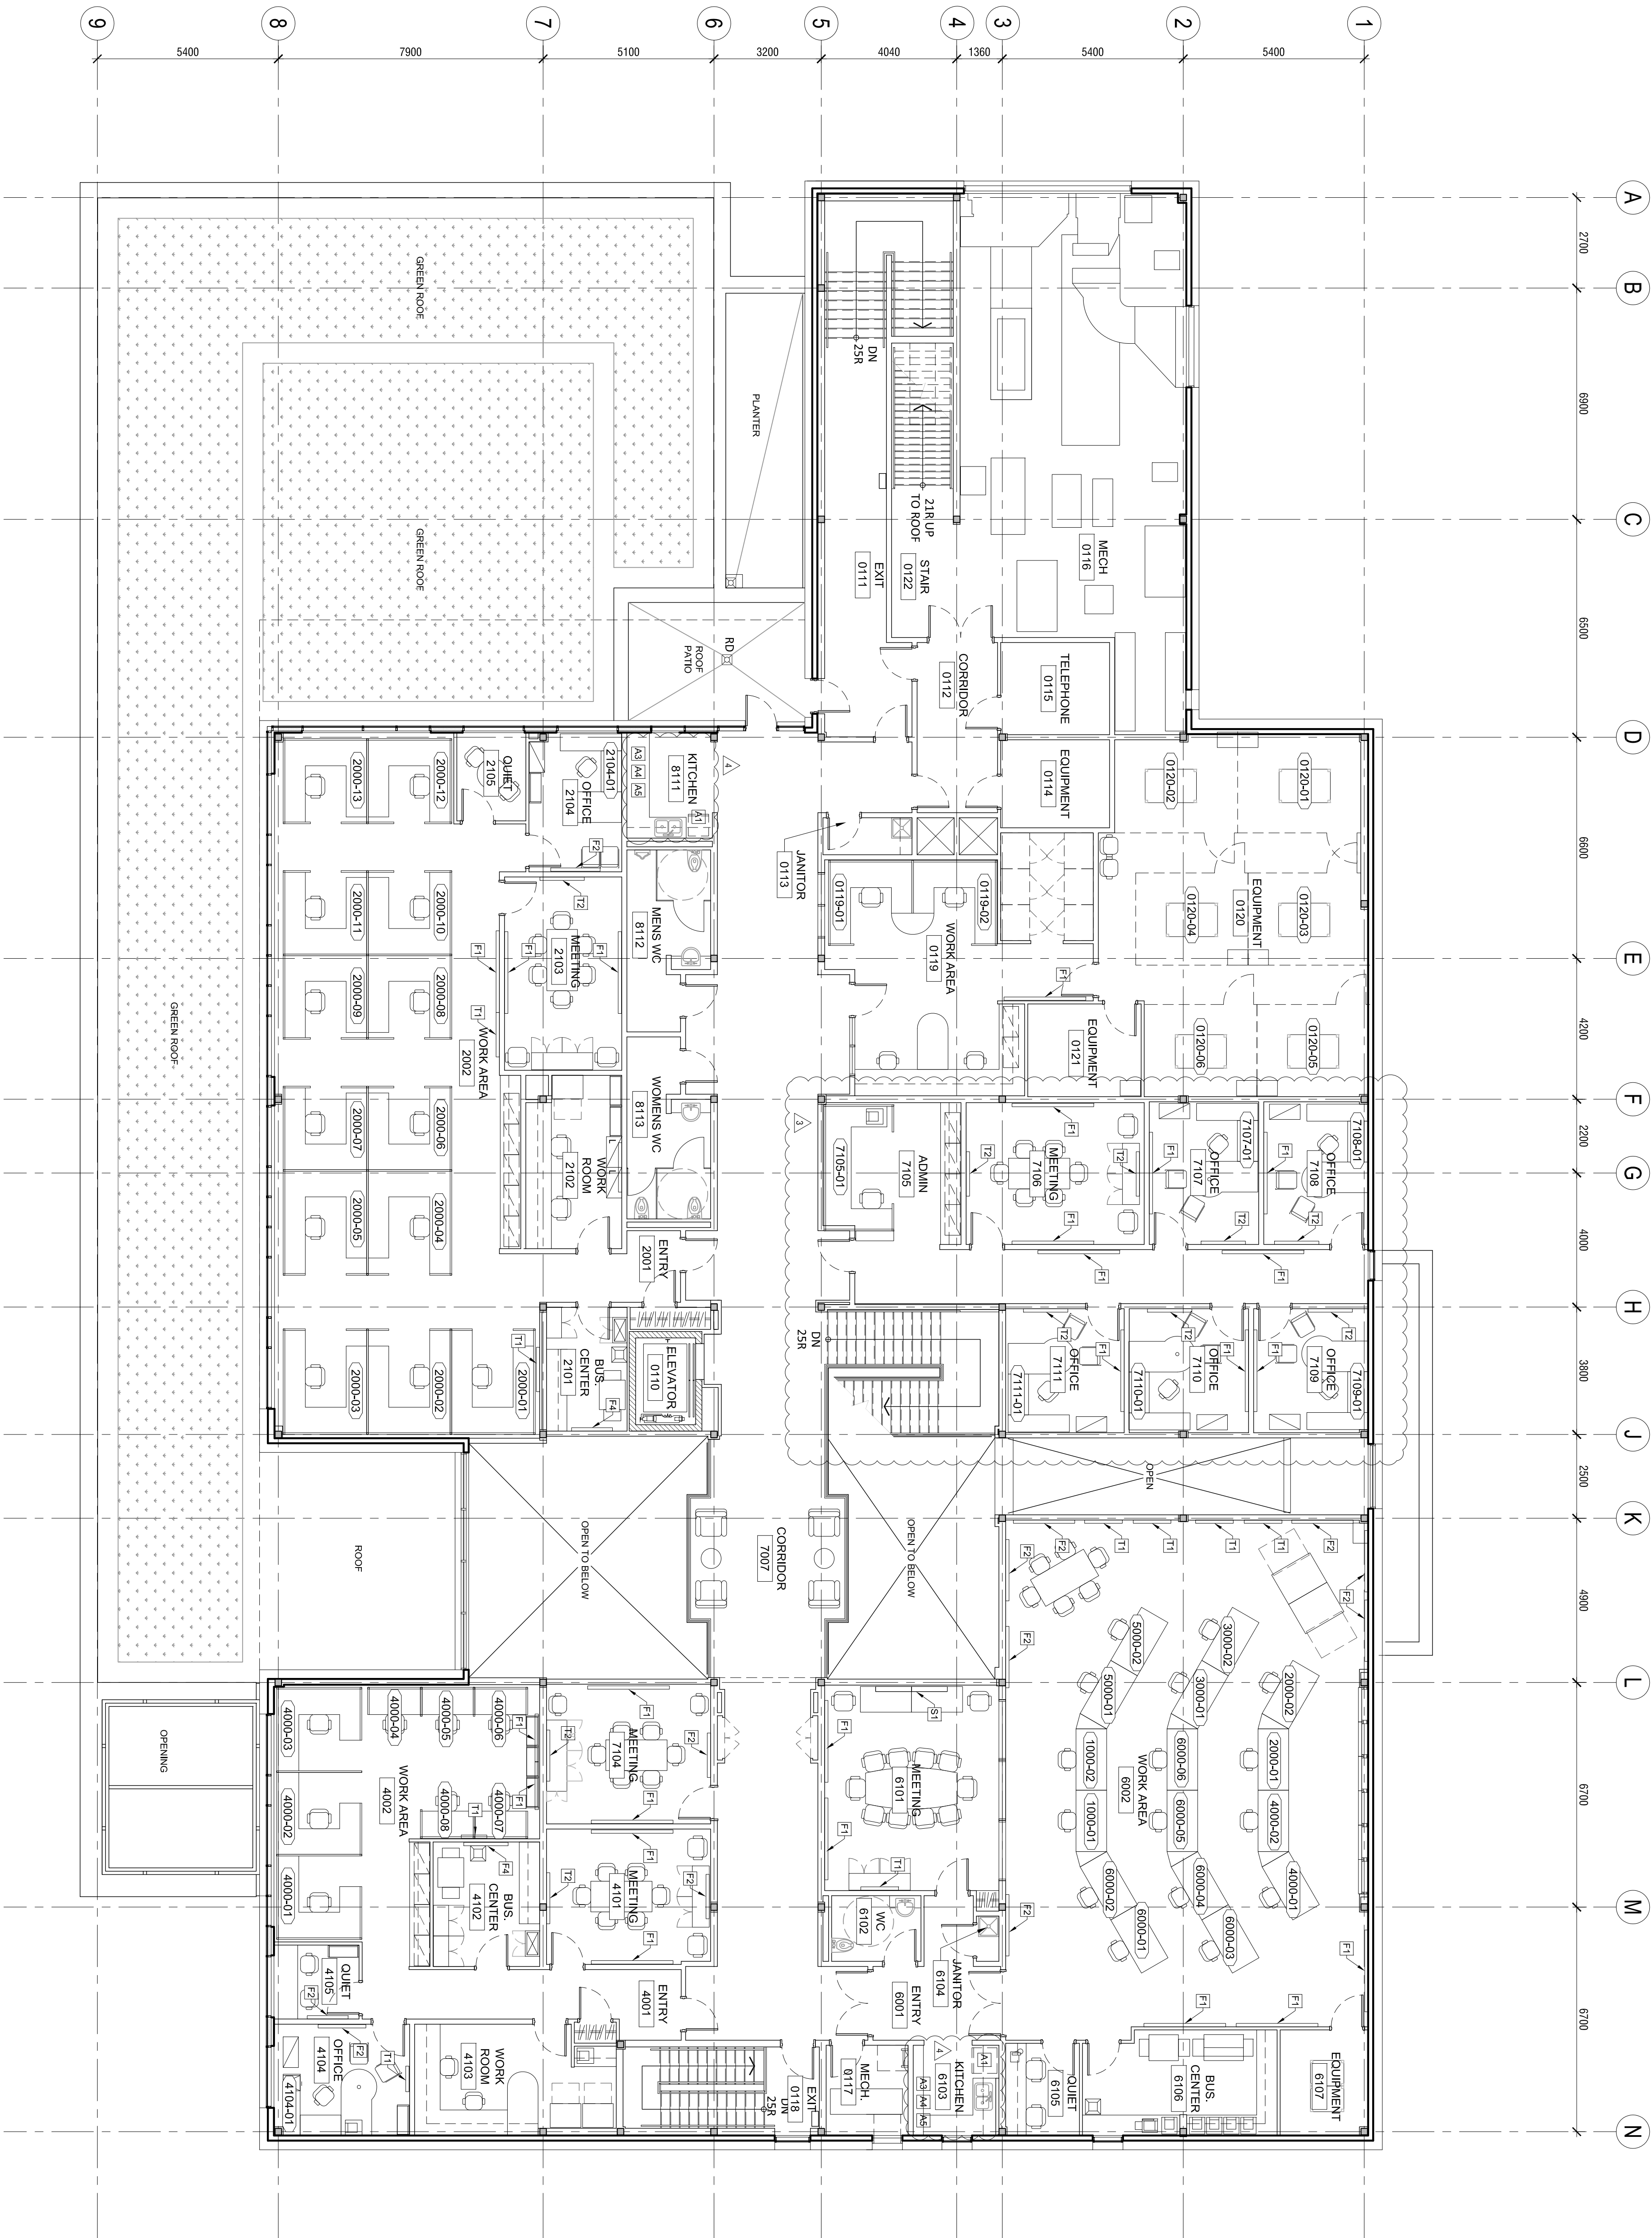
NOT FOR CONSTRUCTION

North:	Scale:

16	-	-
15	-	-
14	-	-
13	-	-
12	-	-
11	ADDENDUM No. 4	2012 / 06 / 14
10	ADDENDUM No. 3	2012 / 06 / 07
9	ADDENDUM No. 2	2012 / 05 / 30
8	100% TENDER	2012 / 04 / 10
7	SITE PLAN AGREEMENT - 2	2012 / 03 / 22
#	REVISION	DATE

Consultant:

Client:	Government of Canada
Project:	NIAGARA OFFICE ADMINISTRATION FACILITY
Location:	Niagara-on-the-Lake, Ontario
Project Manager:	PI
Project Number:	1322-003
Tender:	April 10, 2012
Date:	June 14, 2012
Scale:	1:100mm
Drawn By:	KH
Checked By:	-

FOR REFERENCE
ONLY

1 2ND FLOOR FURNITURE PLAN

A9.02 SCALE = 1:100

A9.01

SECOND FLOOR
FURNITURE PLAN

Drawing: