


NOTES:

1. ELEVATION TOP OF INTERIOR SLAB ON GRADE TO BE 0.000m
2. PROVIDE CONTROL JOINTS AS PER DWG. S-3
3. REFER TO DRAWING S-3 FOR TYPICAL DETAILS AND NOTES.

D1: 15M DOWELS x 600 Lg. @ 300 c/c VERT. DRILL & EPOXY GROUT 150 INTO EXIST. CONC.

FOUNDATION PLAN

SCALE: 1:50

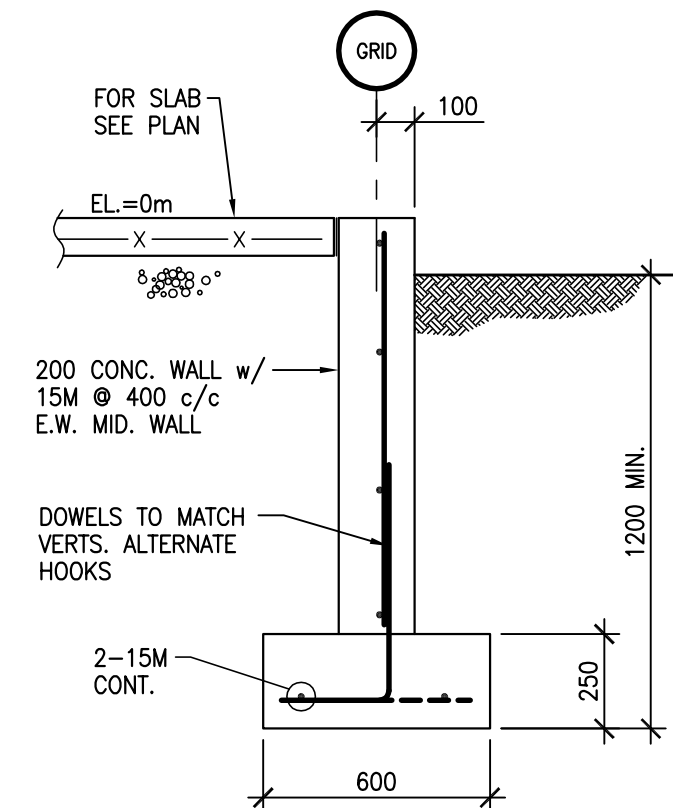

SECTION

1
S-1

revisions	project	date
1	TENDER ADDENDUM	MAY 2012

project
**4 BED
SLE EXPANSION**
NOVA INSTITUTION FOR WOMEN
TRURO, NS

drawing
**FOUNDATION PLAN
AND SECTIONS**

designed E. LIDSTONE conçu

drawn P. RICHARDSON dessiné

approved E. LIDSTONE approuvé

Tender Soumission

PWGSC Project Manager Administrateur de projets TPSGC

project number no. du projet

R.043928.004

drawing no. no. du dessin

S-1