




Government
of Canada

Gouvernement
du Canada

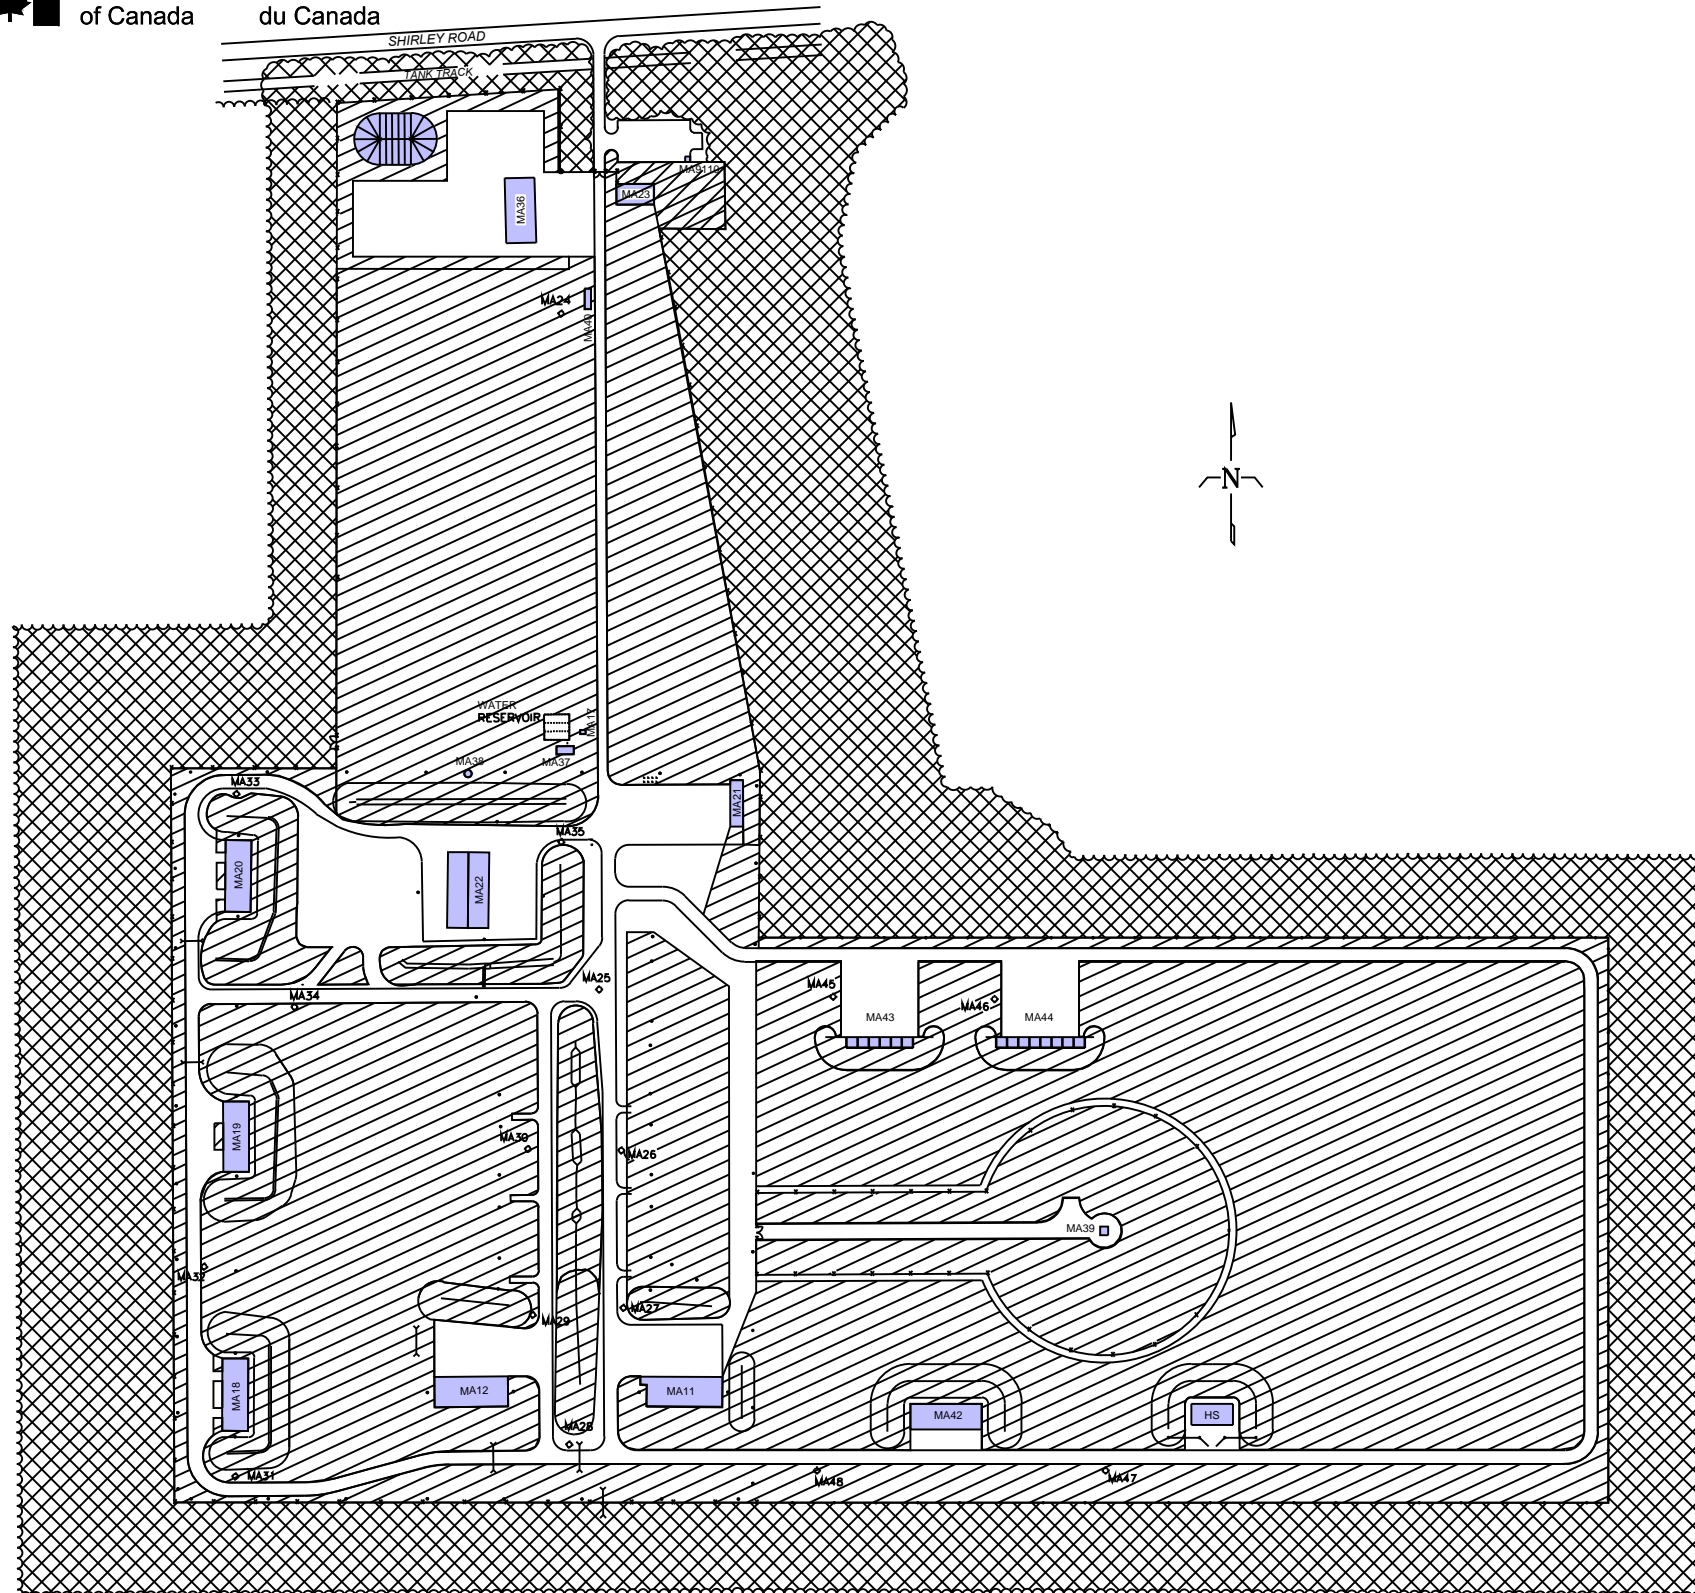

LEGEND



CUT TO A HEIGHT OF 75 mm
UNLESS INDICATED
OTHERWISE



BRUSH HOG WHEN
REQUIRED

NOTE:
GRASS AREAS INDICATED ARE
APPROXIMATE

AMMUNITION STORAGE AREA (ASA)

PROJECT: SERVICE CONTRACT GRASS
CUTTING #5 TRAINING AREA
SMALL ARMS RANGES & ASA

SUBJECT: SITE PLAN : ASA
SUJET:

DATE: 2012/09/11

APPROVED:
APPROUVÉ
PAR:

SCALE:
ÉCHELLE: N T S

WBS NO.:
NO. OTP:

PF NO.:
NO. DP:

DWG NO.:
NO. DESSIN:

L-G2-9301/216-104