



Government of Canada


Gouvernement du Canada

# LEGEND




CUT GRASS TO A HEIGHT OF 75mm UNLESS INDICATED OTHERWISE

NOTE:  
GRASS AREAS INDICATED ARE APPROXIMATE

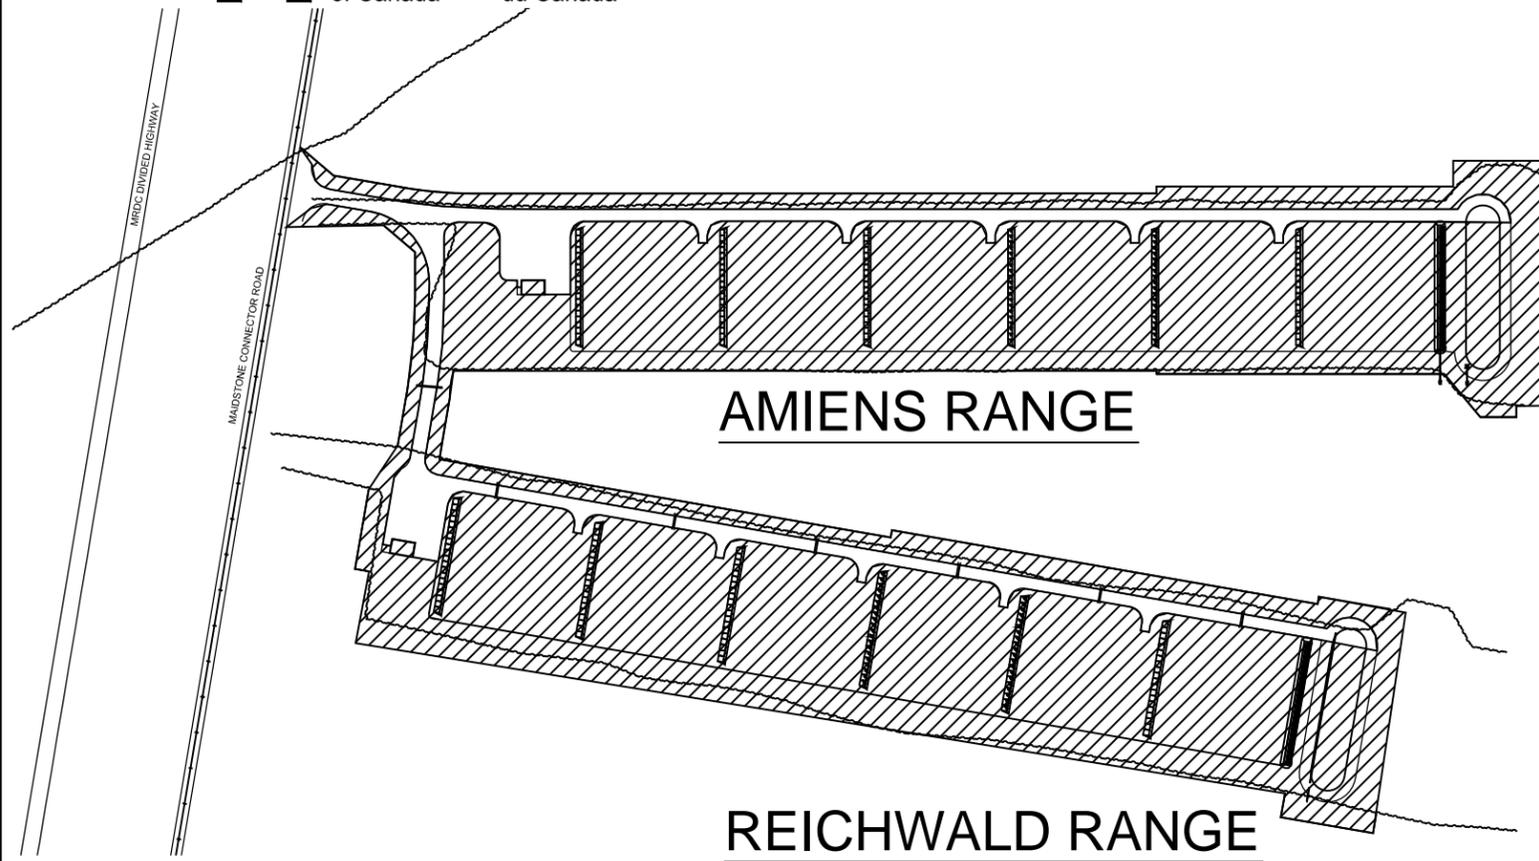

AMIENS RANGE

REICHWALD RANGE

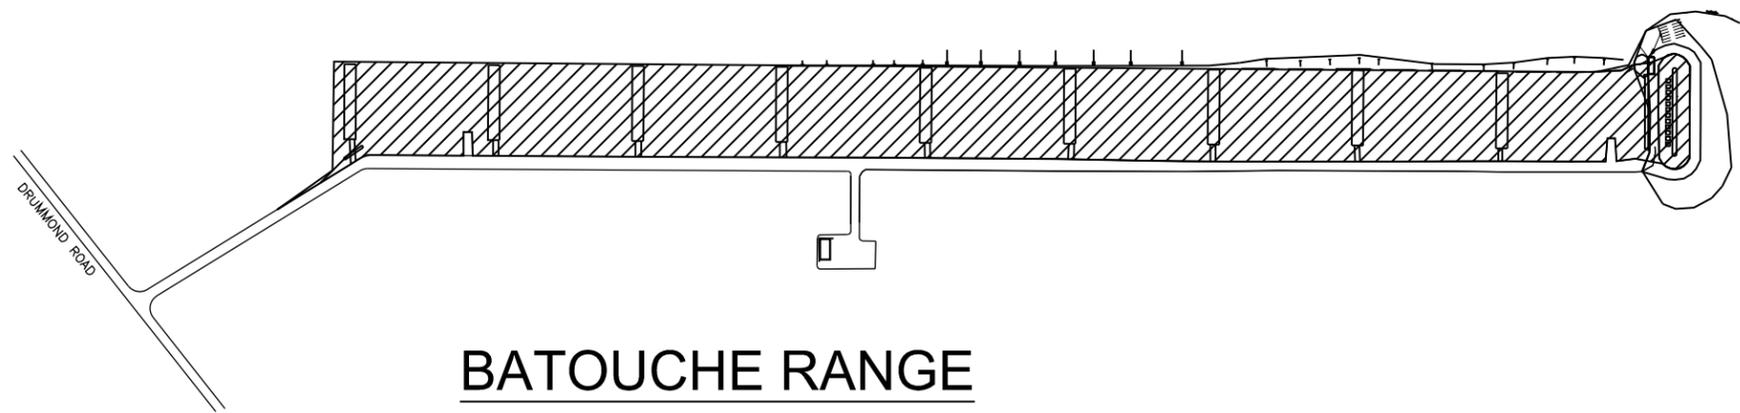

BATOUCHE RANGE

PROJECT: SERVICE CONTRACT GRASS CUTTING #5 TRAINING AREA SMALL ARMS RANGES & ASA  
 PROJÉT: SERVICE CONTRACT GRASS CUTTING #5 TRAINING AREA SMALL ARMS RANGES & ASA

SUBJECT: SITE PLAN : REICHWALD  
 SUJET: AMIENS  
 BATOUCHE

DATE: 2012/09/11

APPROVED:	
APPROUVÉ PAR:	
SCALE:	N T S
ÉCHELLE:	
WBS NO.:	
NO. OTP:	
PF NO.:	
NO. DP:	
DWG NO.:	L-G2-9301/216-103
NO. DESSIN:	