

RETURN BIDS TO:
RETOURNER LES SOUMISSIONS À:
Bid Receiving Public Works and Government
Services Canada/Réception des soumissions Travaux
publics et Services gouvernementaux Canada
800 Burrard Street, 2nd floor
800, rue Burrard, 2e étage
Vancouver
British Columbia
V6Z 2V8
Bid Fax: (604) 775-9381

SOLICITATION AMENDMENT MODIFICATION DE L'INVITATION

The referenced document is hereby revised; unless otherwise indicated, all other terms and conditions of the Solicitation remain the same.

Ce document est par la présente révisé; sauf indication contraire, les modalités de l'invitation demeurent les mêmes.

Comments - Commentaires

Vendor/Firm Name and Address
**Raison sociale et adresse du
fournisseur/de l'entrepreneur**

Issuing Office - Bureau de distribution
Public Works and Government Services Canada -
Pacific Region
800 Burrard Street, 12th floor
800, rue Burrard, 12e étage
Vancouver
British C
V6Z 2V8

Title - Sujet Sinclair Centre Revitalization Ph.1	
Solicitation No. - N° de l'invitation EZ899-132937/A	Amendment No. - N° modif. 002
Client Reference No. - N° de référence du client	Date 2013-02-18
GETS Reference No. - N° de référence de SEAG PW-\$PWY-020-6918	
File No. - N° de dossier PWY-2-35326 (020)	CCC No./N° CCC - FMS No./N° VME
Solicitation Closes - L'invitation prend fin at - à 02:00 PM on - le 2013-02-26	Time Zone Fuseau horaire Pacific Standard Time PST
F.O.B. - F.A.B. Plant-Usine: <input type="checkbox"/> Destination: <input checked="" type="checkbox"/> Other-Autre: <input type="checkbox"/>	
Address Enquiries to: - Adresser toutes questions à: Ly, Ronny(PWY)	Buyer Id - Id de l'acheteur pwy020
Telephone No. - N° de téléphone (604) 666-0043 ()	FAX No. - N° de FAX (604) 775-6633
Destination - of Goods, Services, and Construction: Destination - des biens, services et construction: PWGSC - Sinclair Centre, Vancouver, BC	

Instructions: See Herein

Instructions: Voir aux présentes

Delivery Required - Livraison exigée	Delivery Offered - Livraison proposée
Vendor/Firm Name and Address Raison sociale et adresse du fournisseur/de l'entrepreneur	
Telephone No. - N° de téléphone Facsimile No. - N° de télécopieur	
Name and title of person authorized to sign on behalf of Vendor/Firm (type or print) Nom et titre de la personne autorisée à signer au nom du fournisseur/ de l'entrepreneur (taper ou écrire en caractères d'imprimerie)	
Signature	Date

Les documents français seront disponibles sur demande.

Amendment 002

This Amendment is raised to include Addendum #1 and to offer an additional optional site visit for prospective bidders.

The optional site visit will be on Thursday, February 21 from 10:00 am until 12:00 pm local time. No extra time will be allotted beyond the two hours. Interested bidders are to meet at the Commissionaires Information booth on the Upper Mall of the Sinclair Centre located at 757 West Hastings Street, Vancouver, B.C.

See Addendum #1 attached.

All other terms and conditions remain unchanged.

*The following changes in the Tender Documents are effective IMMEDIATELY.
This addendum will form part of the Contract Documents*

Amend / revise Standard Contract Documents as follows:

1.0 ARCHITECTURAL DRAWINGS

- 1.1 Refer to:** Architectural Sketches, all dated February 15, 2013
AD-01 to AD-08

End of Addendum #1

GENERAL DEMOLITION NOTES

- 1. ALL DEMOLITION DRAWINGS ONLY SHOWS THE GENERAL SCOPE OF DEMOLITION. ALSO REFER TO MECHANICAL & ELECTRICAL DRAWINGS FOR FULL SCOPE OF DEMOLITION.
- 2. DO NOT DEMOLISH ANY EXISTING BUILDING STRUCTURE.
- 3. DEMOLISH ALL WALL BASE, ELECTRICAL & MECHANICAL FIXTURES & OTHER ARCHITECTURAL FIXTURES ASSOCIATED WITH WALL.
- 4. EXCEPT EXISTING TERRAZZO FLOORING, IN THE FOOD COURT, DEMOLISH ALL FLOORING, BASE, CEILING, CEILING FIXTURES, MILLWORK, EQUIPMENT, FURNITURE AND FIXTURES IN EXISTING SPACE IN THE FOOD COURT AREA, EXCEPT NOTED AS RE-USE.
- 5. DEMOLISH ALL FOOD VENDOR BOOTHS, INCLUDING ALL STEEL OR CONCRETE FEATURE, SIGNAGE, SIGN BOARD, ETC.
- 6. PROVIDE FIRE STOP (2 HR FRR) TO ALL SUSPENDED SLAB OPENING OR AROUND EXISTING SERVICES PENETRATIONS TO REMAIN AT FLOOR SLAB OR STRUCTURAL CEILING (REFER MECH. & ELEC DEMOLITION PLAN).
- 7. PATCH ALL EXISTING LEFT-OVER HOLES FROM DEMOLITION OF EXTERIOR FEATURES.
- 8. REMOVE & DISPOSE ALL EXISTING FURNITURE IN THE FOOD COURT
- 9. REUSE EXISTING TABLES AND CHAIRS TO FIT OUT CONTRACTORS OFFICE TO PROVIDE A 12 PERSON CONFERENCE TABLE WITH CHAIRS. REMOVE AND DISPOSE THE REMAINING FURNITURE. (REFER TO APPENDIX D IN SPECIFICATION).
- 10. ALL DEMOLISHED ITEMS AS PER "PITA FRESH" LIST IN APPENDIX E OF THE SPECIFICATION MANUAL TO BE HAND OVER TO DEPARTMENTAL REPRESENTATIVE FOR STORAGE INSIDE SINCLAIR CENTRE. DEPARTMENTAL REPRESENTATIVE WILL CONFIRM WITH CONTRACTOR LOCATION OF STORAGE ON SITE.

CHERNOFF THOMPSON ARCHITECTS Vancouver, B.C. Phone: 604.669.9460	DRAWING: LOCATION PLAN, NOTES & EXTERIOR DEMOLITION	SCALE: 1:200	REV: 0
		DATE: 15 FEB '13	
	PROJECT: SINCLAIR CENTRE REVITALIZATION PROJECT	DRAWN: PW/ITY	
		PROJECT NO: 041366.001	AD-01

DEMOLITION LEGEND:


 33 = REMOVE EXISTING EXIT SIGN


 34 = REMOVE EXISTING WALL MOUNT TV, AND BACKBOARD, HAND OVER TV TO OWNER.

 35 = DEMOLISH ALL EX. CLAYTILES (APPROX. 100THK AND PLYWOOD BACKING TO EXPOSE EXISTING GRANITE WALL.


  36 = DEMOLISH ALL EX. GYPSUM PLASTER BULKHEAD & ASSOCIATED SUPPORTING STUD/GWB, METAL LATH TO EXPOSE EX. STRUCTURAL CEILING.

 37 = SAME AS  EXCEPT FULL HEIGHT OF WALL, AND PART GWB CEILING & BULKHEAD, TO THE U/S OF STRUCTURAL CEILING.

 38 = HACK OUT (APPROX. 200L x 50DEEP) EXISTING CONCRETE PILASTER TO EXPOSE EXISTING RE-BAR (CONFIRM WITH DEPARTMENTAL REPRESENTATIVE PRIOR TO START WORK).

 PX = EXISTING SITE PHOTO REFERENCE, REFER TO SPECIFICATIONS APPENDIX B

CHERNOFF THOMPSON ARCHITECTS Vancouver, B.C. Phone: 604.669.9460	DRAWING: DEMOLITIONS - PHASE 1 LOWER MALL FLOOR PLAN (SE)	SCALE: 1:100	REV: 0
	PROJECT: SINCLAIR CENTRE REVITALIZATION PROJECT	DATE: 15 FEB '13	
		DRAWN: PW/TV	
		PROJECT NO: 041365.001	AD-02

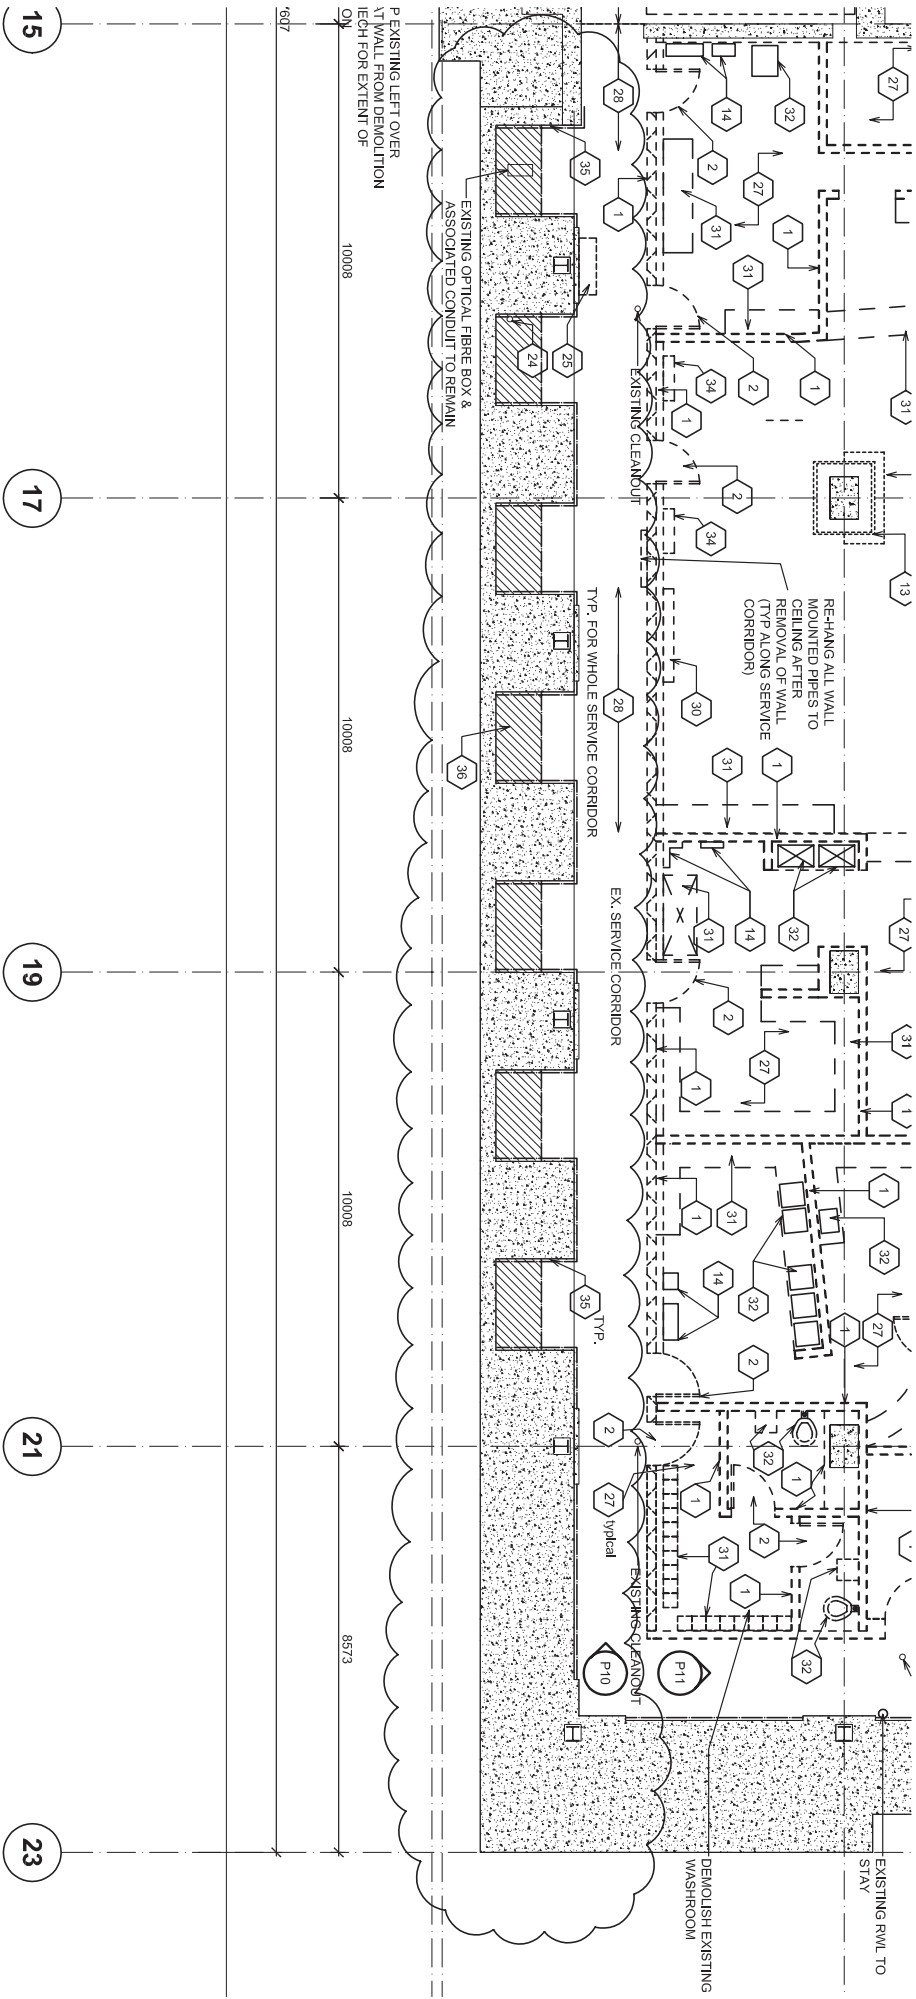


1
DA101 1:100

LOWER MALL FLOOR PLAN
EXISTING FOOD COURT

CHEMNOFF THOMPSON ARCHITECTS Vancouver, B.C. Phone: 604.689.9460	DRAWING: DEMOLITIONS - PHASE 1 LOWER MALL FLOOR PLAN (SE)	SCALE: 1:100	REV: 0
	PROJECT: SINGULAR CENTRE RENTALIZATION PROJECT	DATE: 15 FEB '13	
	DRAWN: PW/TV	PROJECT NO: 041385.001	
	PROJECT NO: 041385.001	PROJECT NO: 041385.001	


AD-03

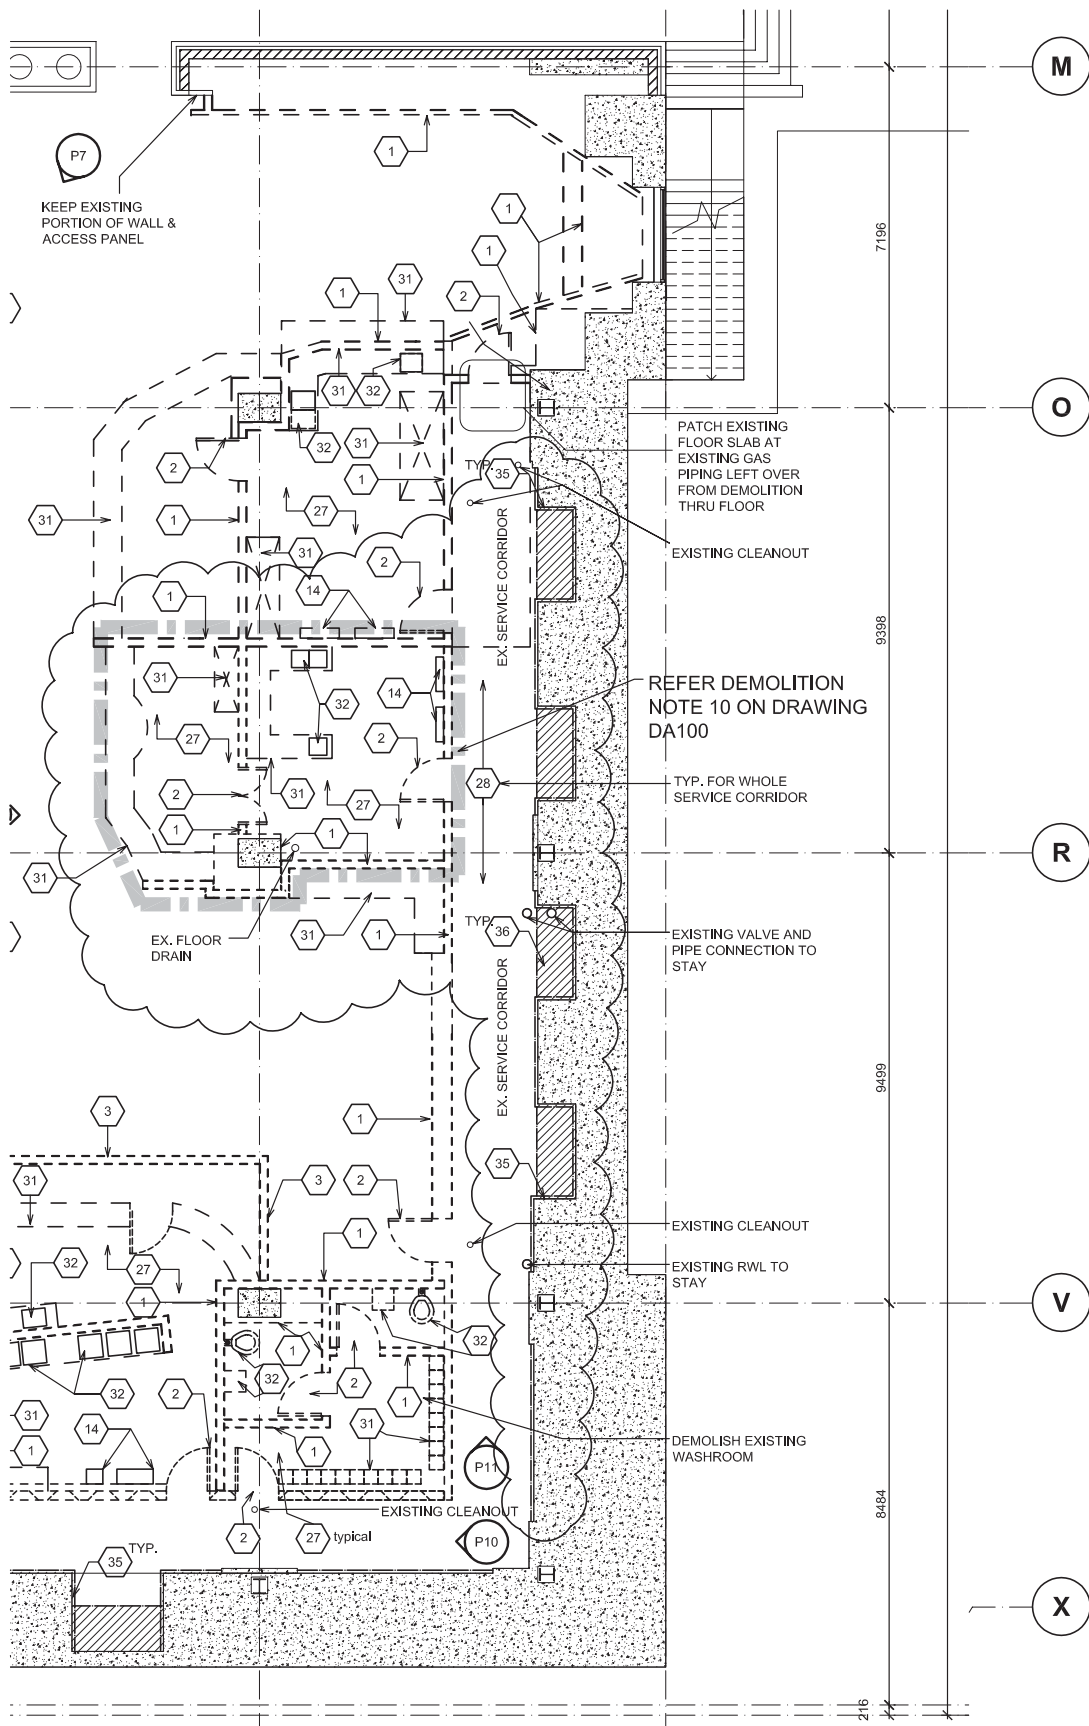


1
DA101 1:100
LOWER MALL FLOOR PLAN
EXISTING FOOD COURT

CHERNOFF THOMPSON ARCHITECTS Vancouver, B.C. Phone: 604.669.9460	DRAWING: DEMOLITIONS - PHASE 1 LOWER MALL FLOOR PLAN (SE)	SCALE: 1:100	REV: 0
	DATE: 15 FEB '13	PROJECT NO: R.041365.001	AD-04
	PROJECT: SINCLAIR CENTRE REVITALIZATION PROJECT		
	DRAWN: PW/TY		

DEMOLITION LEGEND:

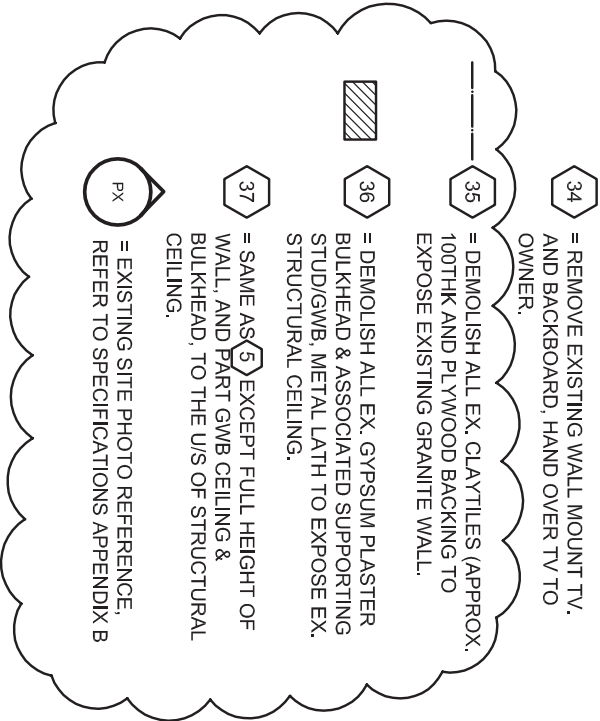


CHERNOFF THOMPSON ARCHITECTS Vancouver, B.C. Phone: 604.669.9460	DRAWING: DEMOLITIONS - PHASE 1 UPPER MALL FLOOR PLAN (NE)	PROJECT: SINCLAIR CENTRE REVITALIZATION PROJECT	SCALE: 1:100	REV: 0
			DATE: 15 FEB '13	
			DRAWN: PW/TV PROJECT NO: R.041365.001	AD-05

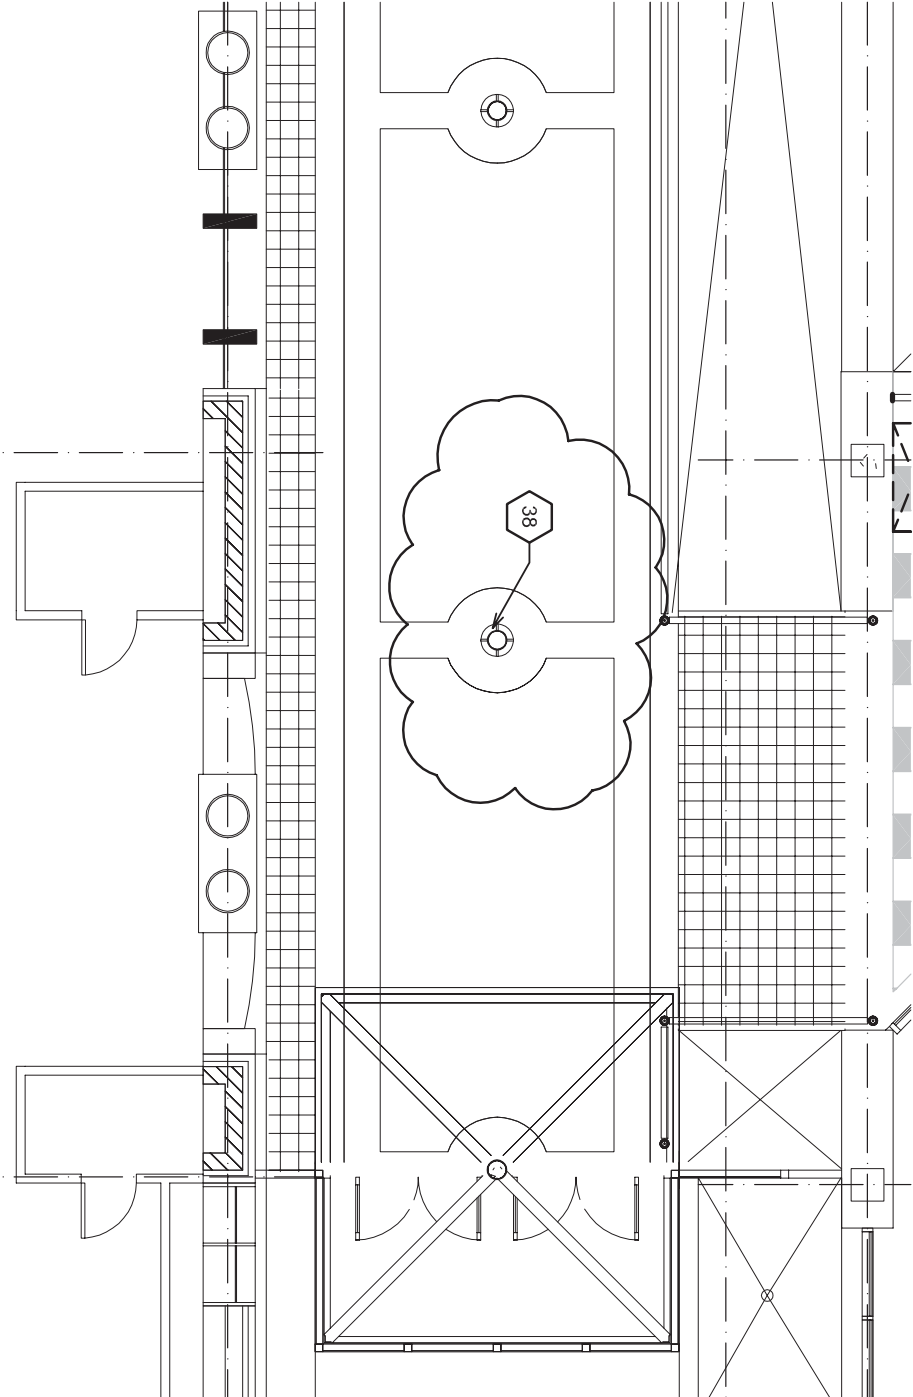

**UPPER MALL LEVEL L1 PLAN -
FEDERAL BUILDING**

1
DA102 1 : 100

CHERNOFF THOMPSON ARCHITECTS Vancouver, B.C. Phone: 604.669.9460	DRAWING:		SCALE: 1:100	REV: 0
	DEMOLITIONS - PHASE 1 UPPER MALL FLOOR PLAN (NE)			
	PROJECT: SINCLAIR CENTRE REVITALIZATION PROJECT		DATE: 15 FEB '13	
			DRAWN: PW/TV	
			PROJECT NO: 041365.001	AD-06

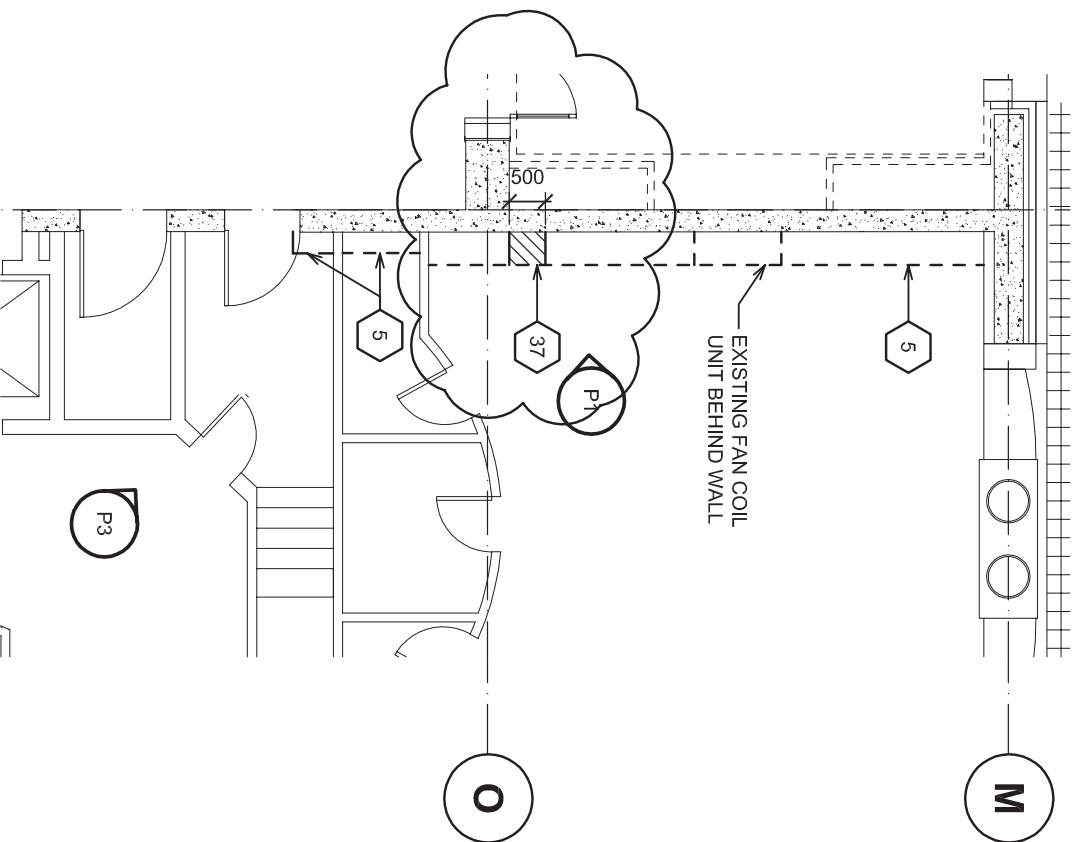


**UPPER MALL LEVEL L1 PLAN -
POST OFFICE BUILDING**


2

DA102 1 : 100

CHERNOFF THOMPSON ARCHITECTS Vancouver, B.C. Phone: 604.669.9460	DRAWING:	SCALE: 1:100	REV: 0
	DEMOLITIONS - PHASE 1	DATE: 15 FEB '13	
	UPPER MALL FLOOR PLAN (NE)	DRAWN: PW/TV	
	PROJECT: SINCLAIR CENTRE REVITALIZATION PROJECT	PROJECT NO: R.041365.001	AD-07

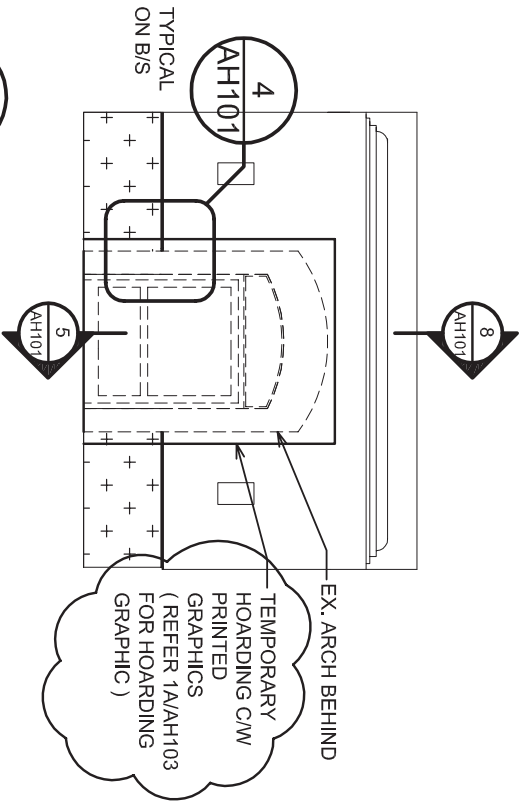

3 HOARDING ELEVATION
AH101 1 : 100

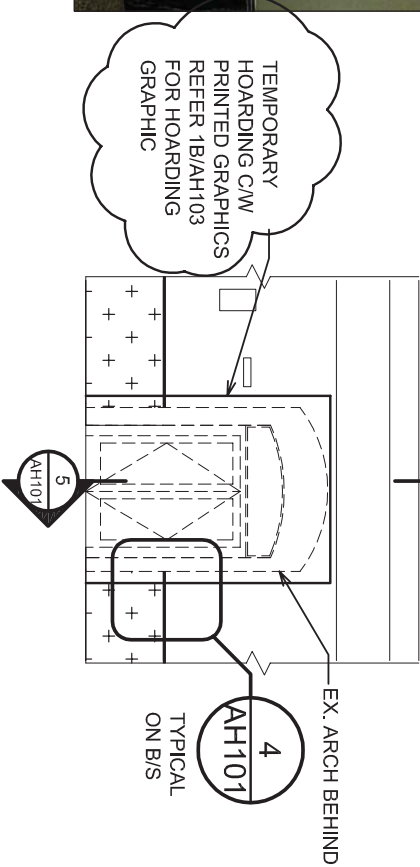

2 HOARDING ELEVATION
AH101 1 : 100

CHERNOFF THOMPSON ARCHITECTS Vancouver, B.C. Phone: 604.669.9460	DRAWING: HOARDING PLAN - PHASE 1 LOWER MALL FLOOR PLAN		SCALE: 1:100	REV: 0
	PROJECT: SINCLAIR CENTRE REVITALIZATION PROJECT		DATE: 15 FEB '13	
	DRAWN: PW/TV			
	PROJECT NO:R-041365.001		AD-08	