

GROUND FLOOR PLAN


SCALE: 1:100

ALL ELEVATIONS NOTED ARE PROJECT ELEVATIONS UNLESS NOTED OTHERWISE.
PROJECT ELEVATION 100.000 = GEODETIC ELEVATION 66.83

NO.	DATE	REVISION	APPR.
0	2013-05-21	ADDENDUM 1	

grc architects

Adjeleian Allen Rubell
Consulting Engineers

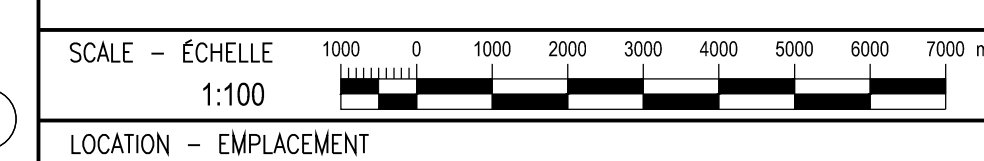


PROJECT - PROJET
HMCS CARLETON

TRADE - MÉTIER
STRUCTURAL


SUBJECT - SUJET
GROUND FLOOR

DESIGNED/ÉTUDE JT / PC	DES OFF/AGENT CONCEPT
DRAWN/DESSINÉ SJS	SECT HD/CHIEF SECT
CHECKED/VÉRIFIÉ PC / JT	DES MGR/GEST CONCEPT
COORDINATION	REVIEWED - REVU


PF NUMBER
DWG. NO. - DESSIN NO.
H-050/4-0302 211

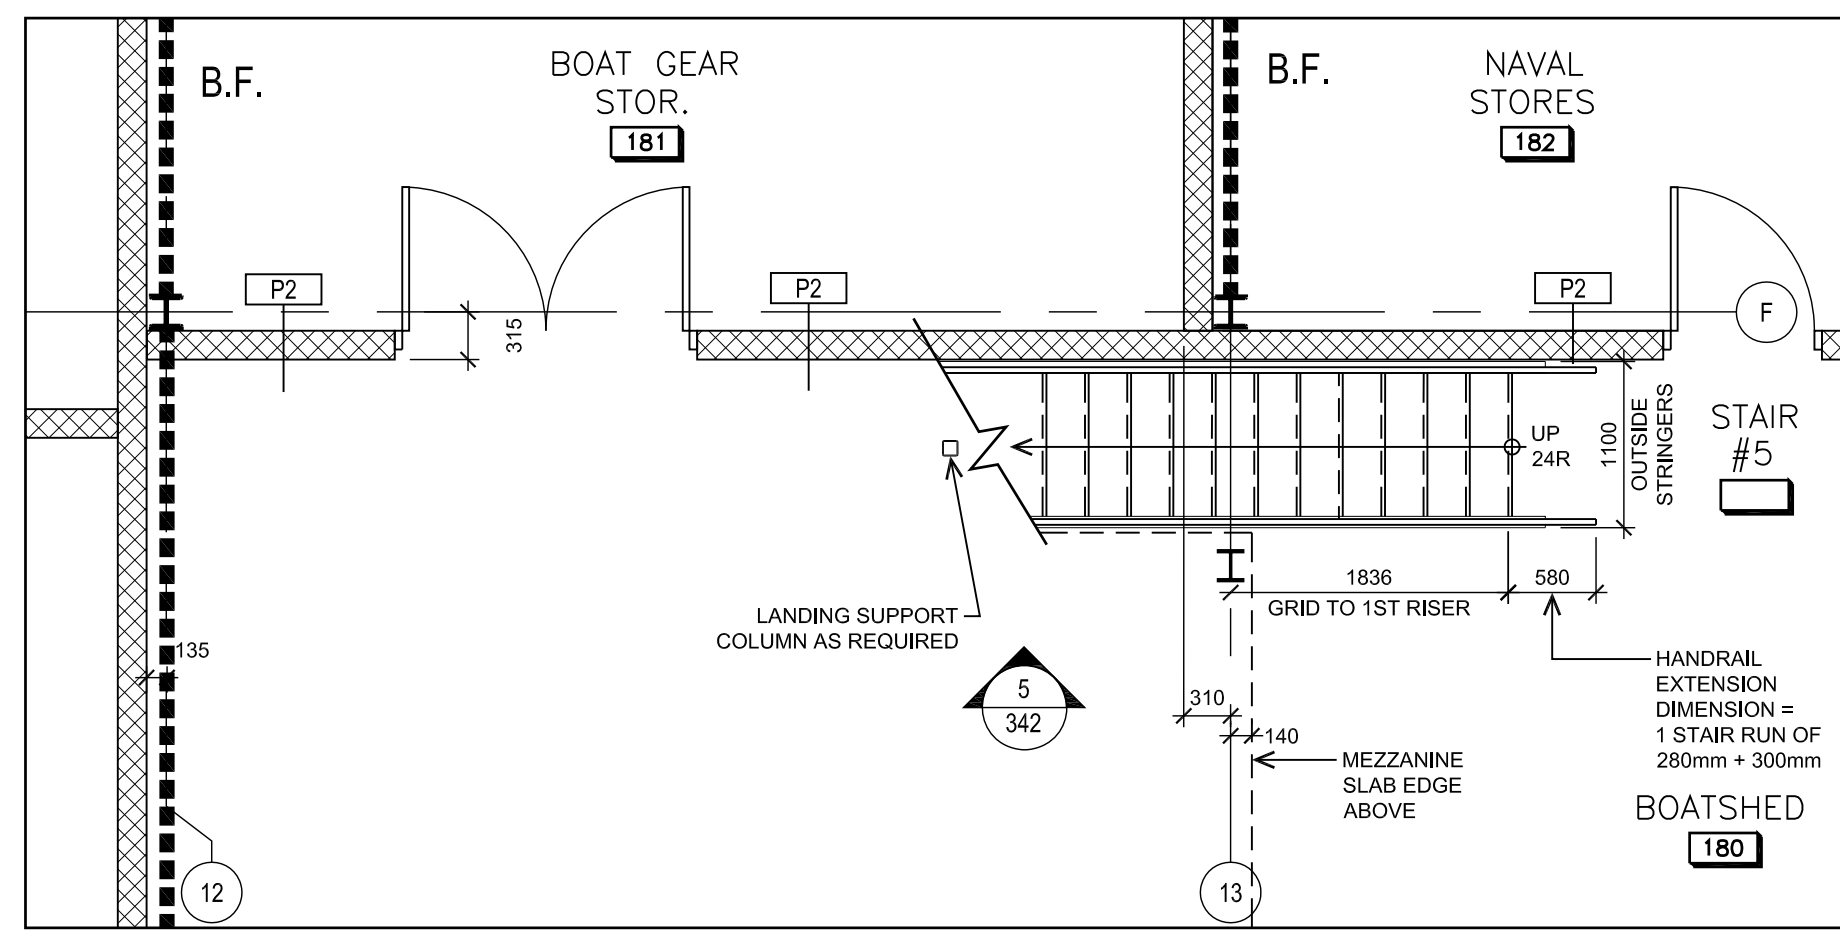


1 STAIR #5 PLAN - 1ST FLOOR
342 SCALE: 1:50

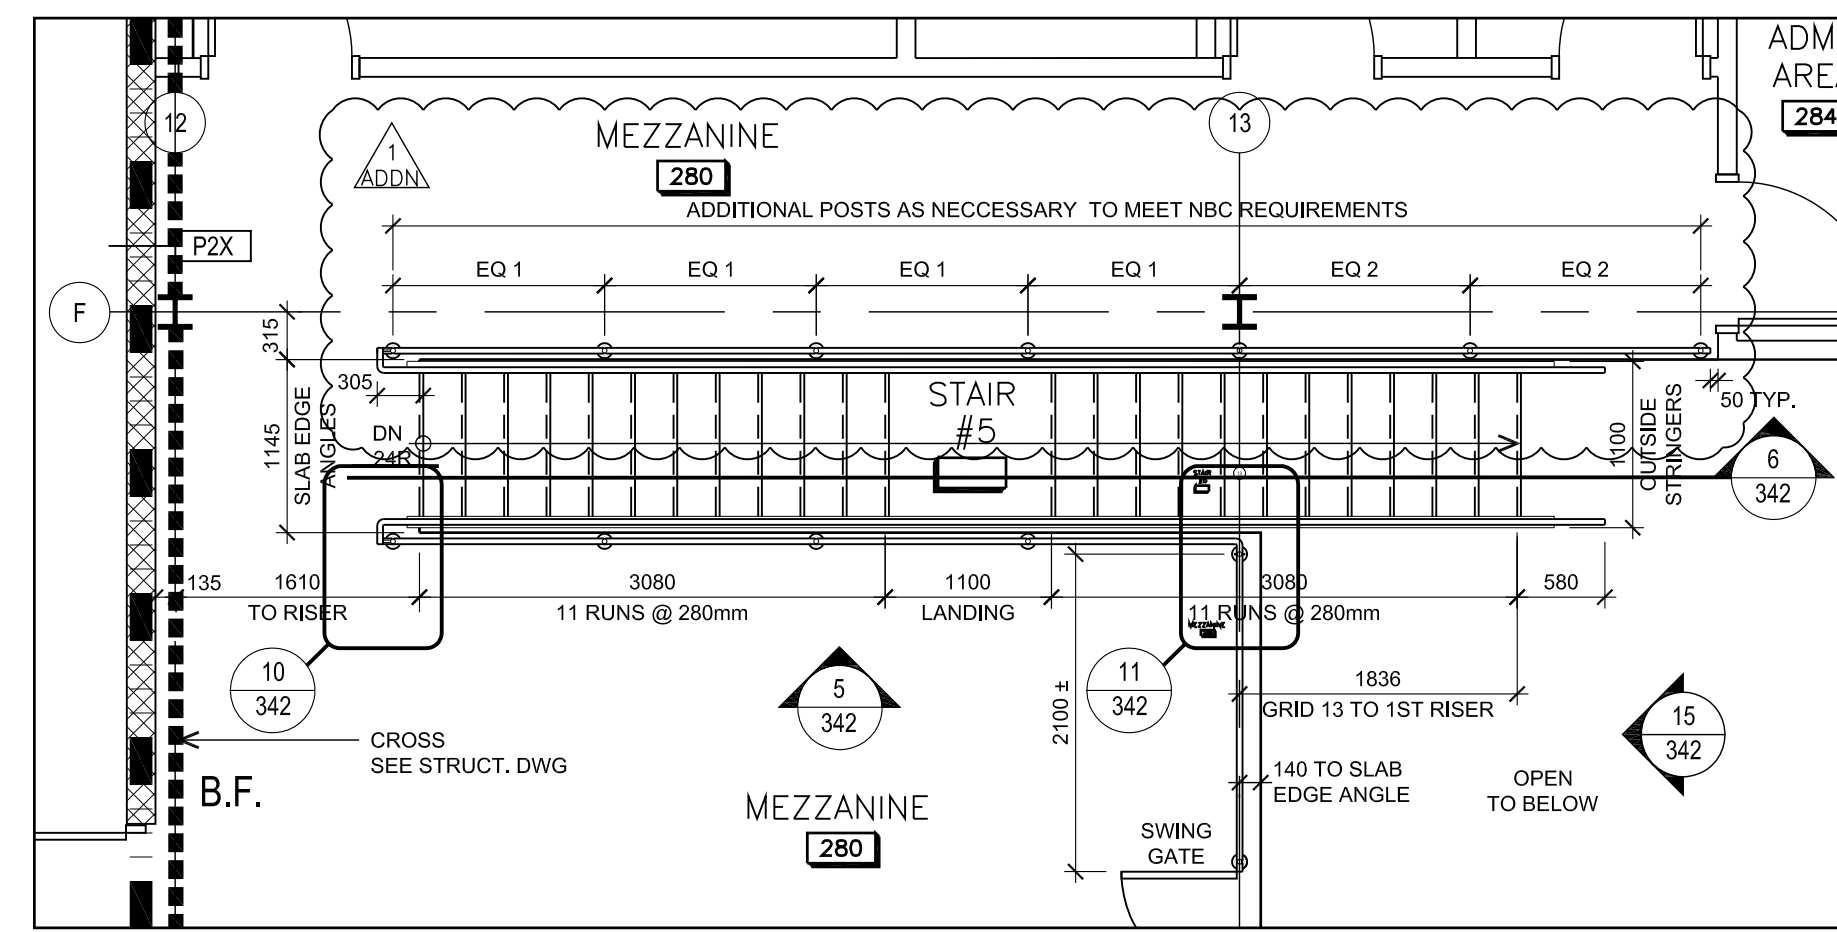


2 STAIR #5 PLAN - 2ND FLOOR
342 SCALE: 1:50

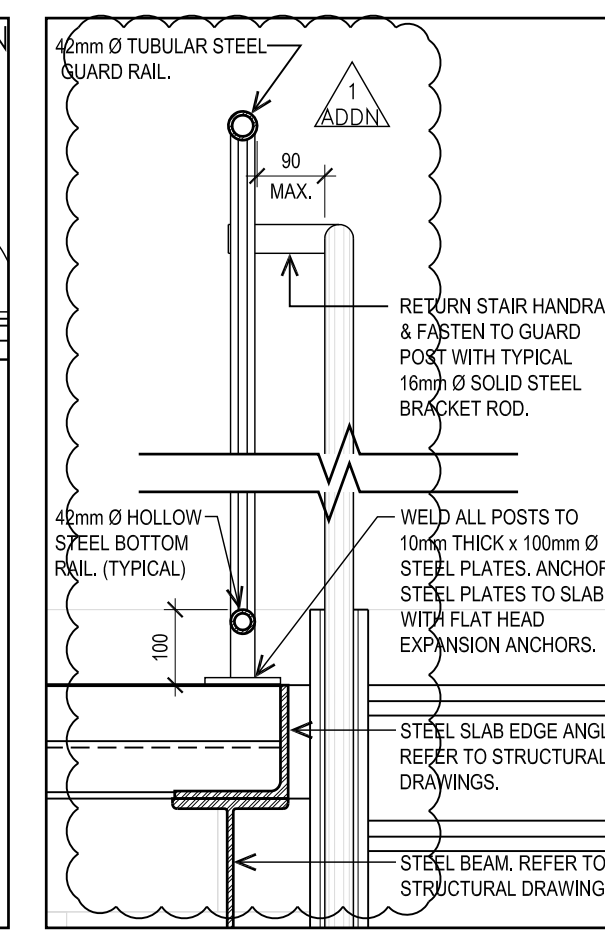


9 SECTION DETAIL
342 SCALE: 1:10

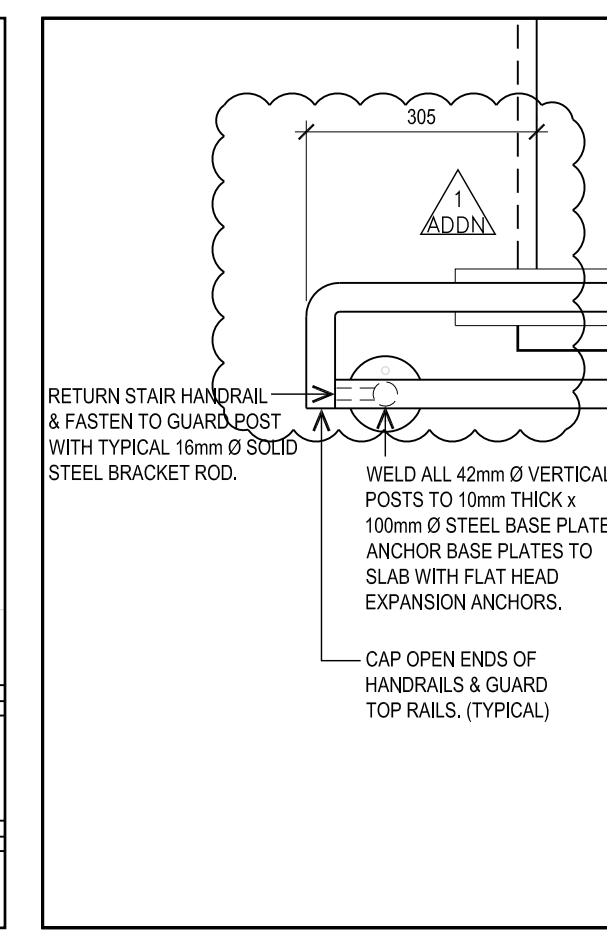


10 PLAN DETAIL
342 SCALE: 1:10

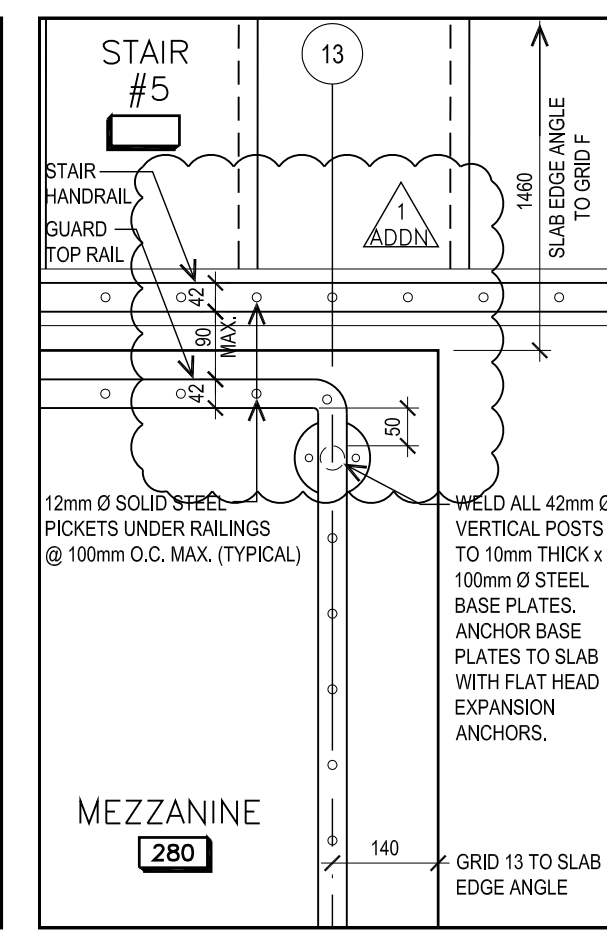


11 PLAN DETAIL
342 SCALE: 1:10

 


12 RESERVED
342 SCALE: 1:

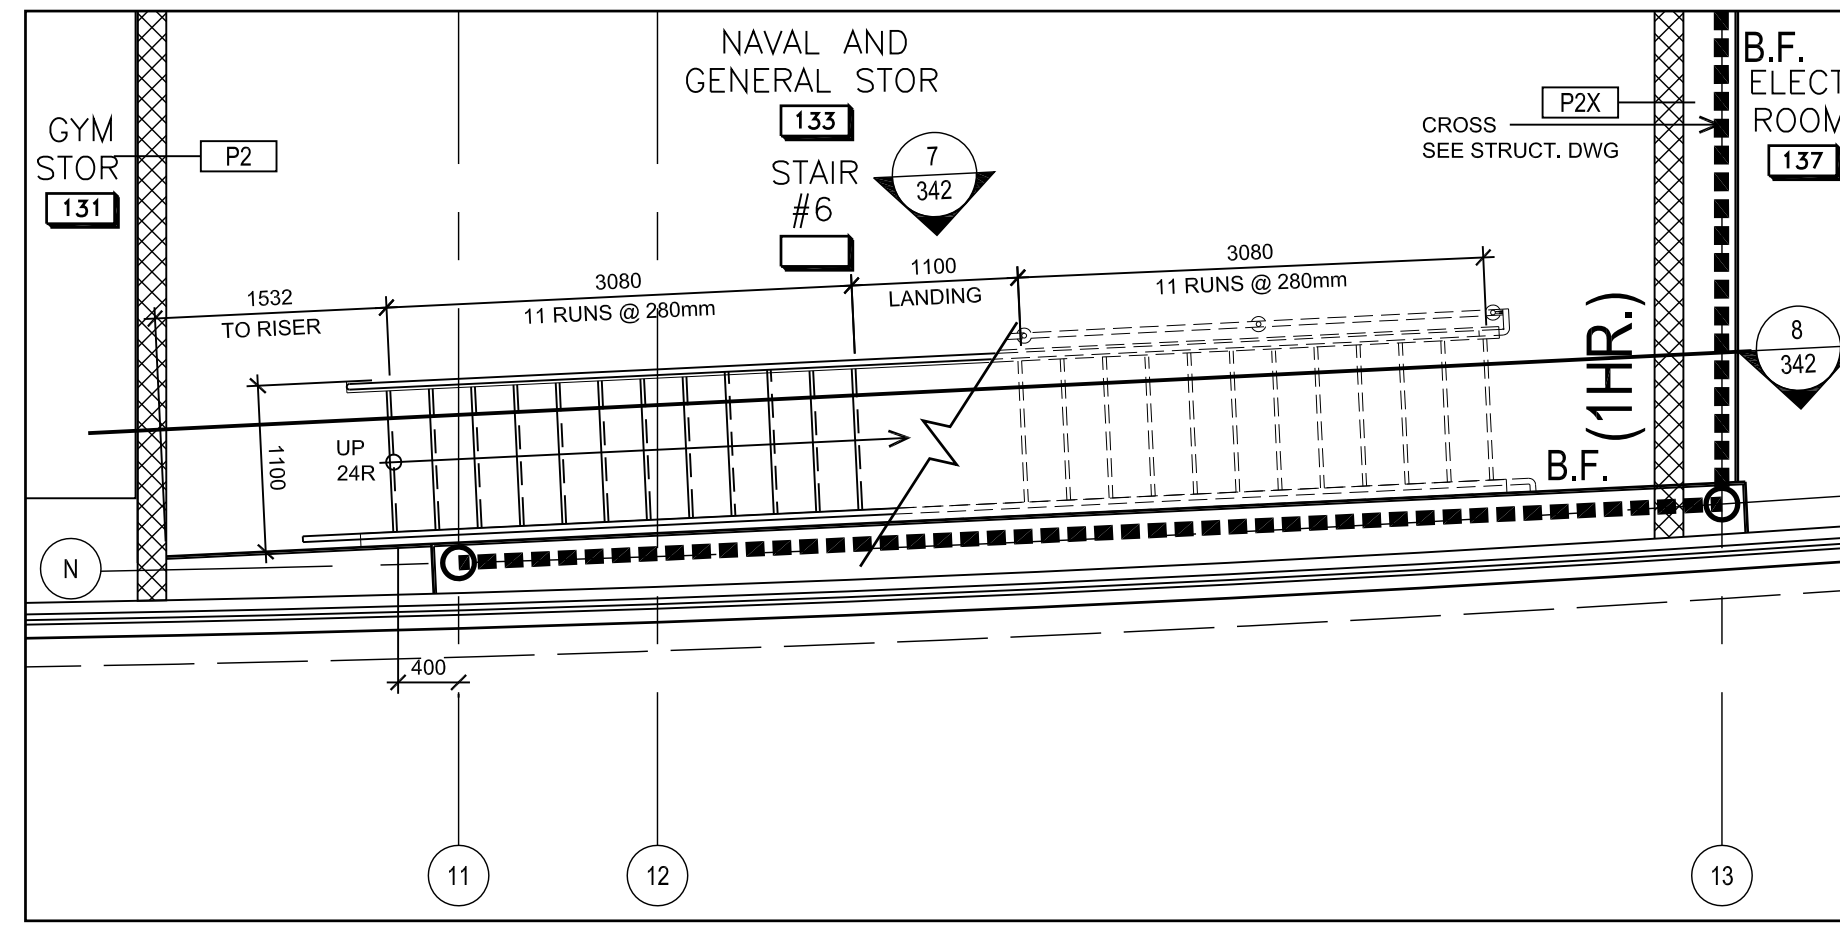


3 STAIR #6 PLAN - 1ST FLOOR
342 SCALE: 1:50

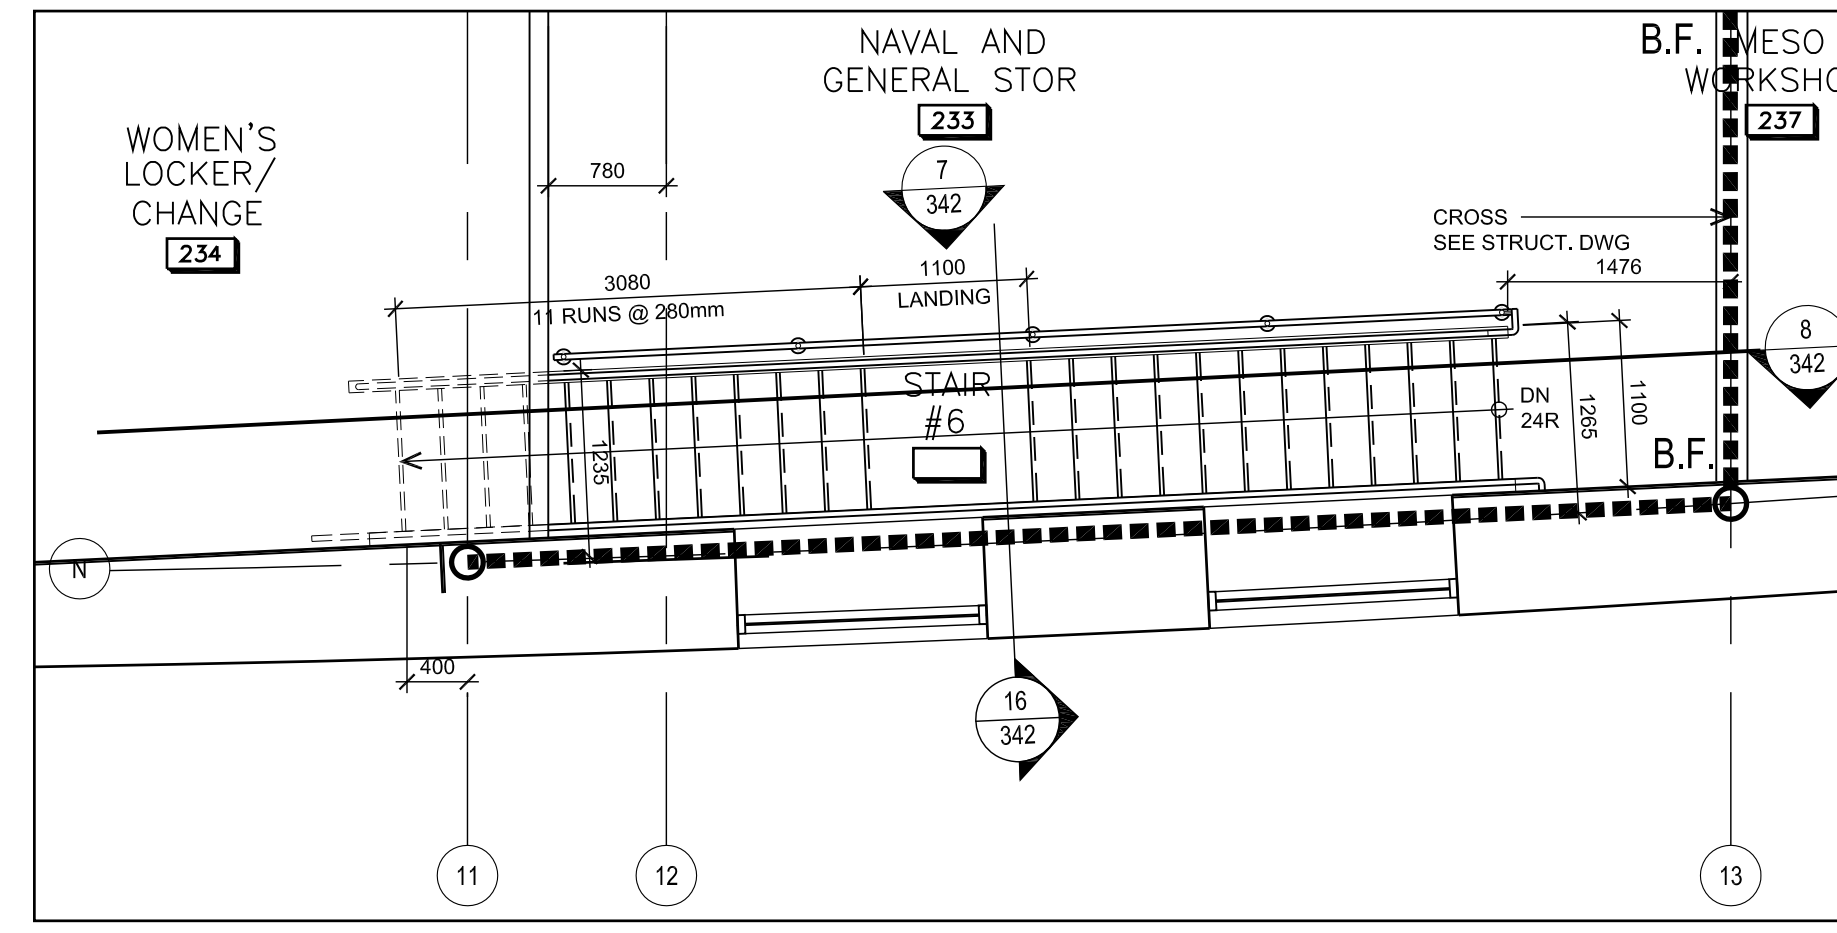


4 STAIR #6 PLAN - 2ND FLOOR
342 SCALE: 1:50

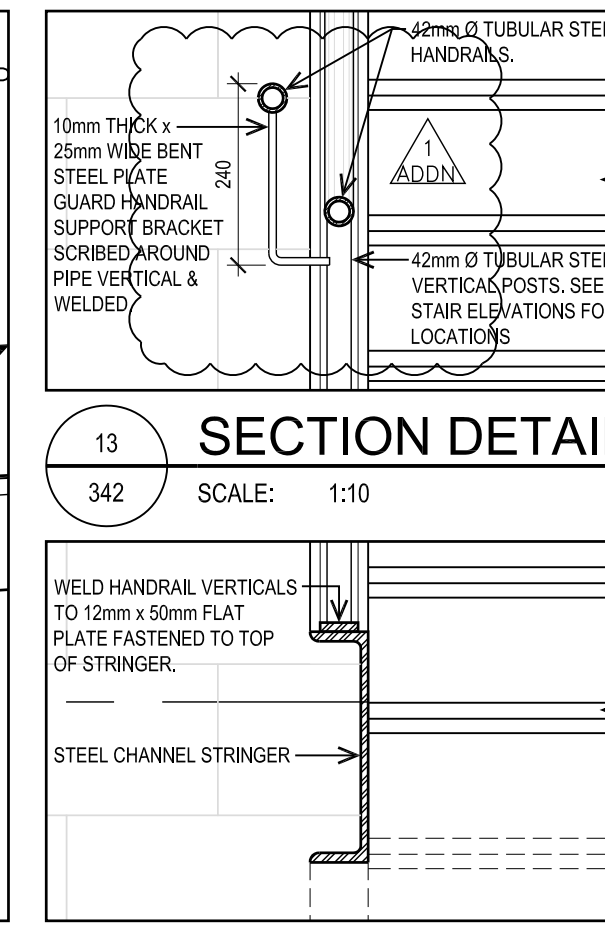


13 SECTION DETAIL
342 SCALE: 1:10

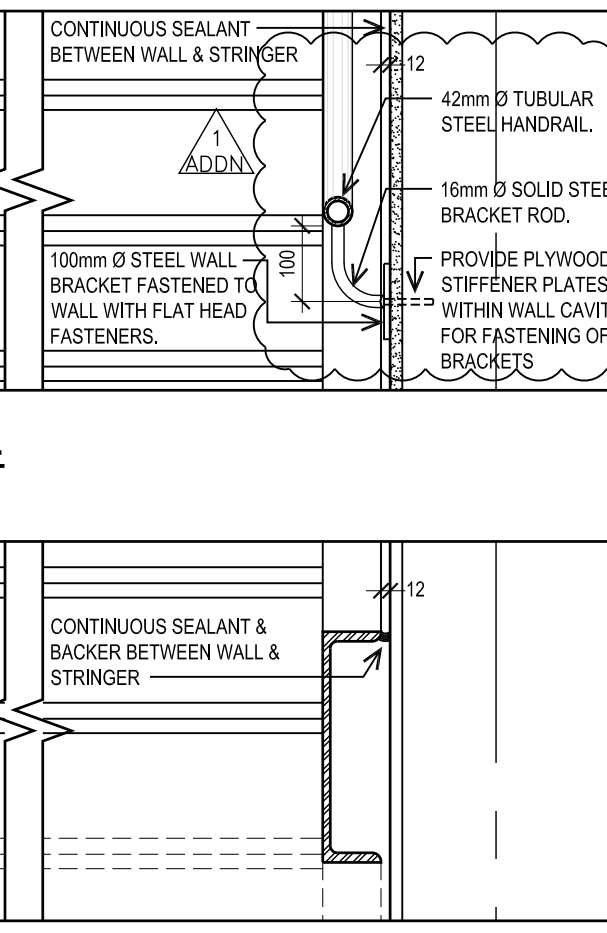


14 SECTION DETAIL
342 SCALE: 1:10

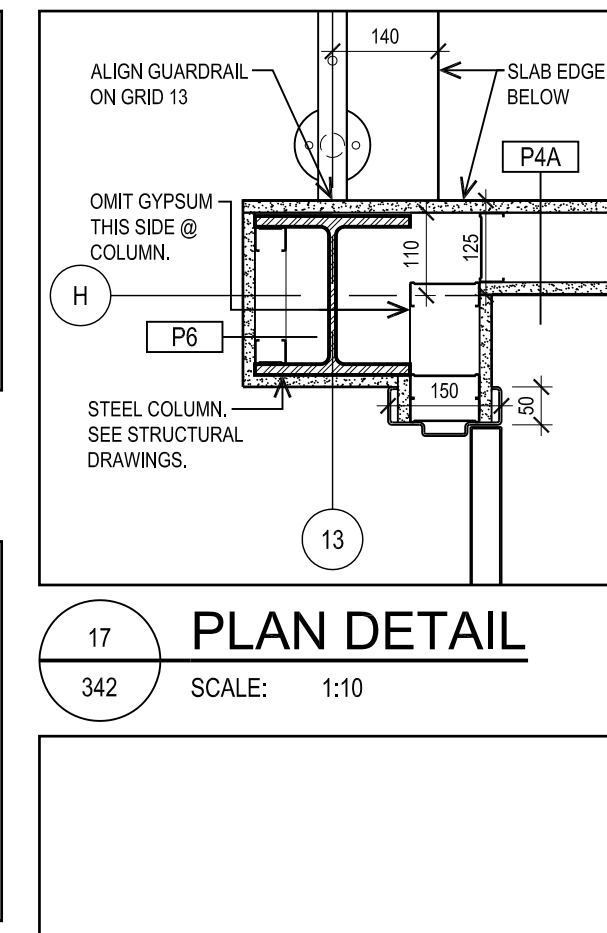


17 PLAN DETAIL
342 SCALE: 1:10

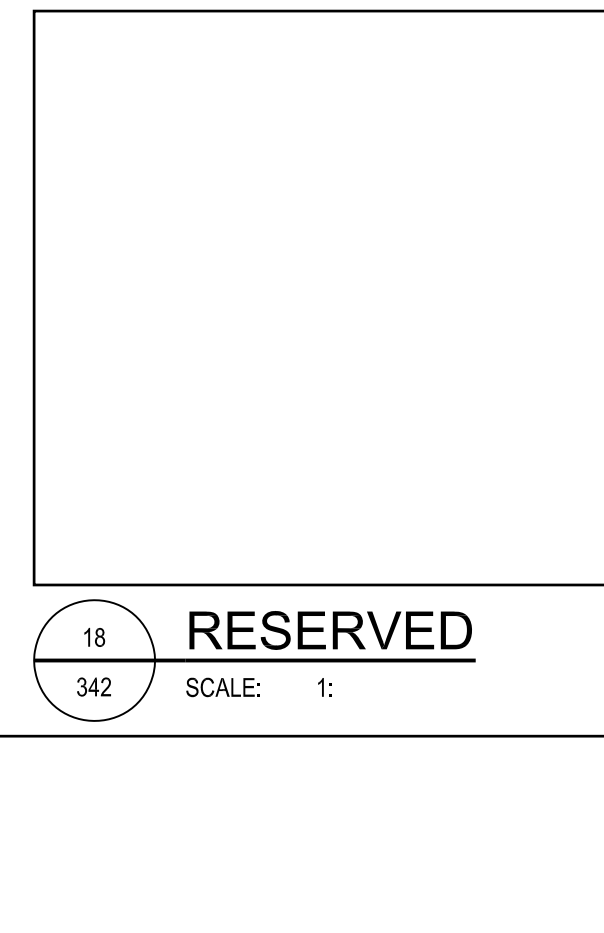


18 RESERVED
342 SCALE: 1:

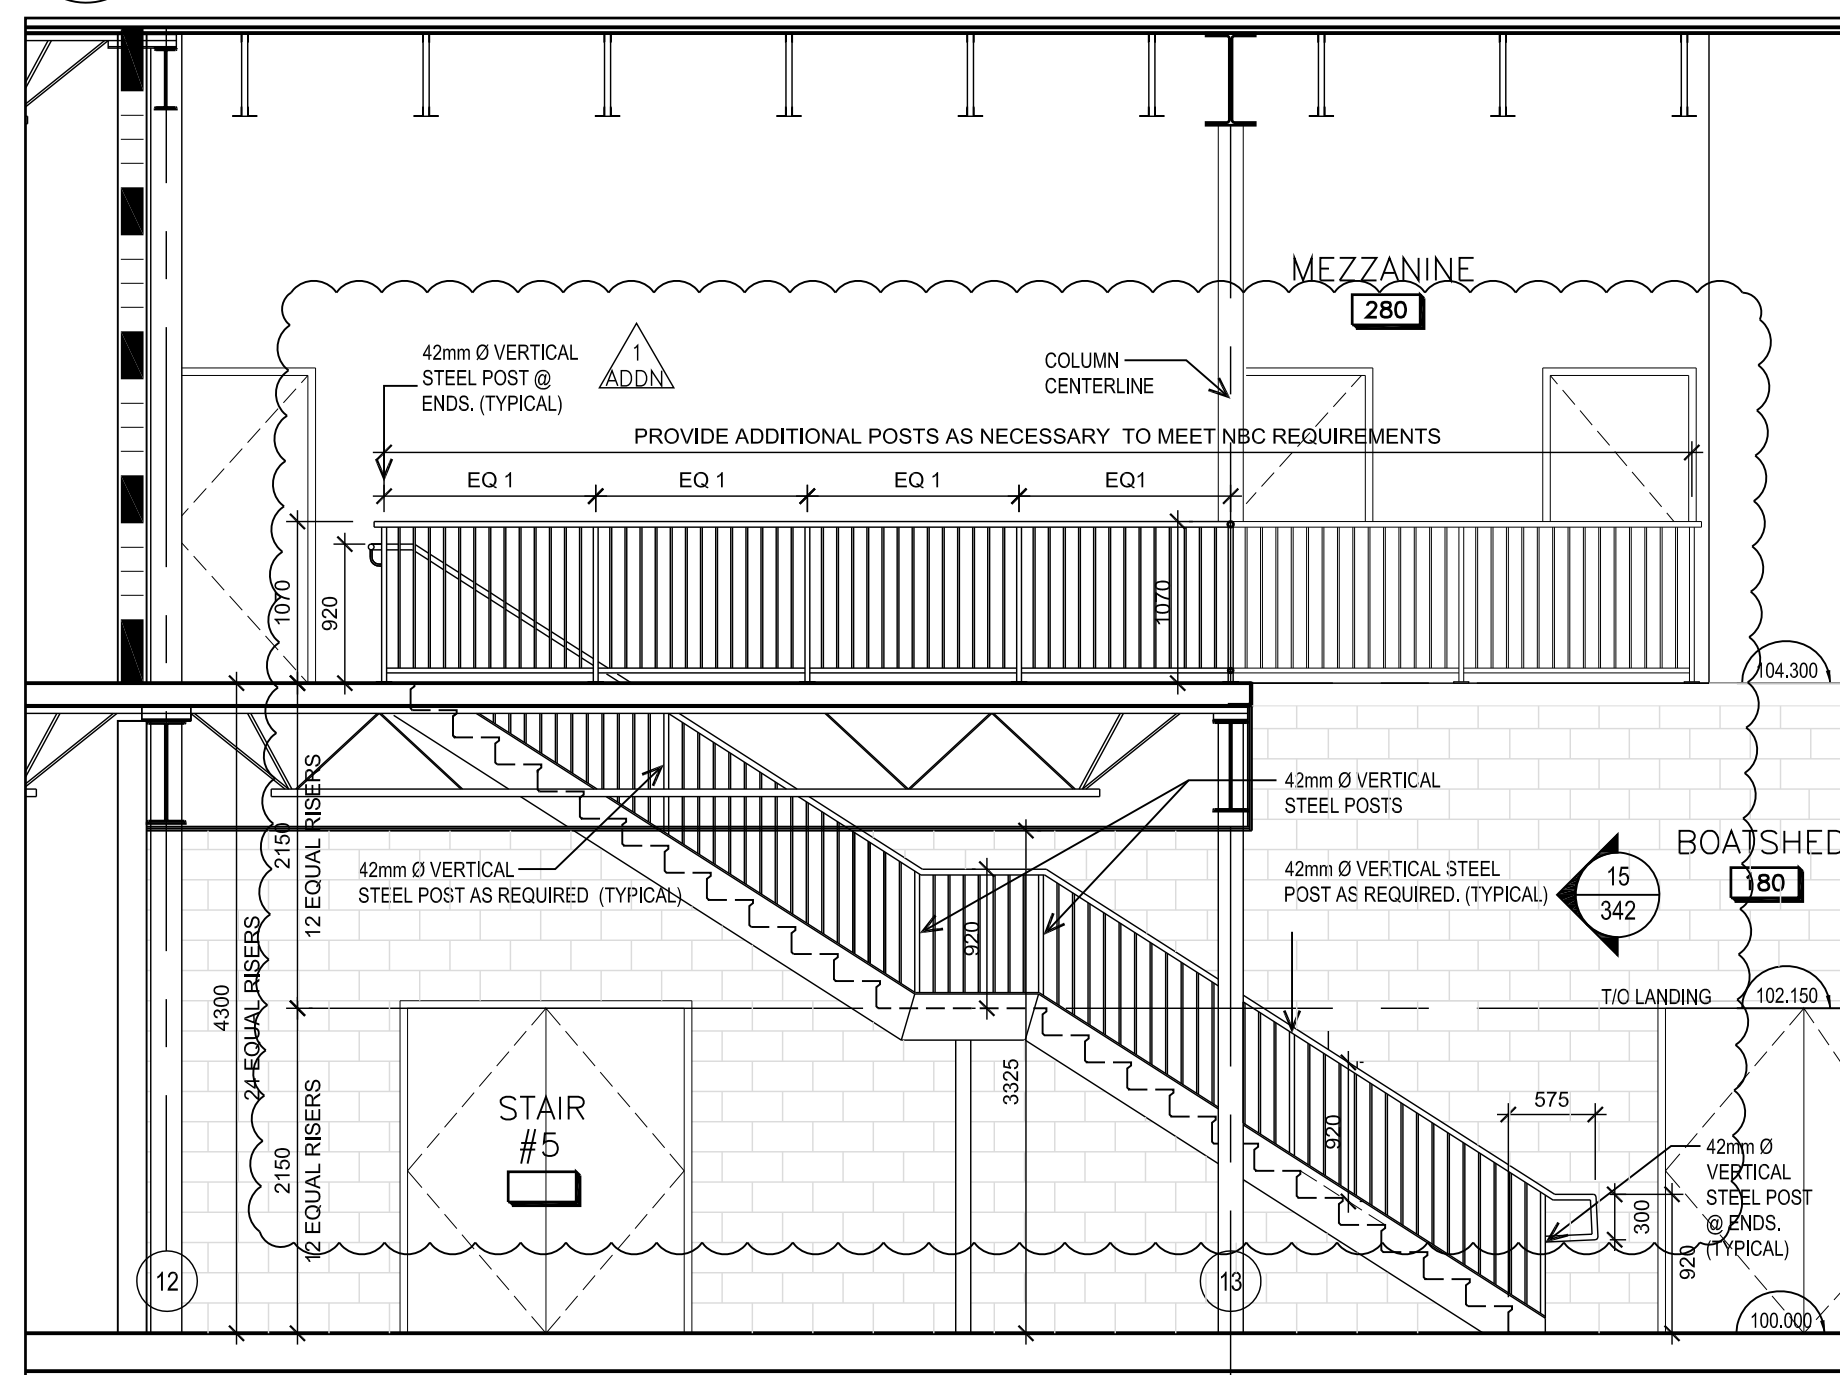


5 STAIR #5 - ELEVATION
342 SCALE: 1:50

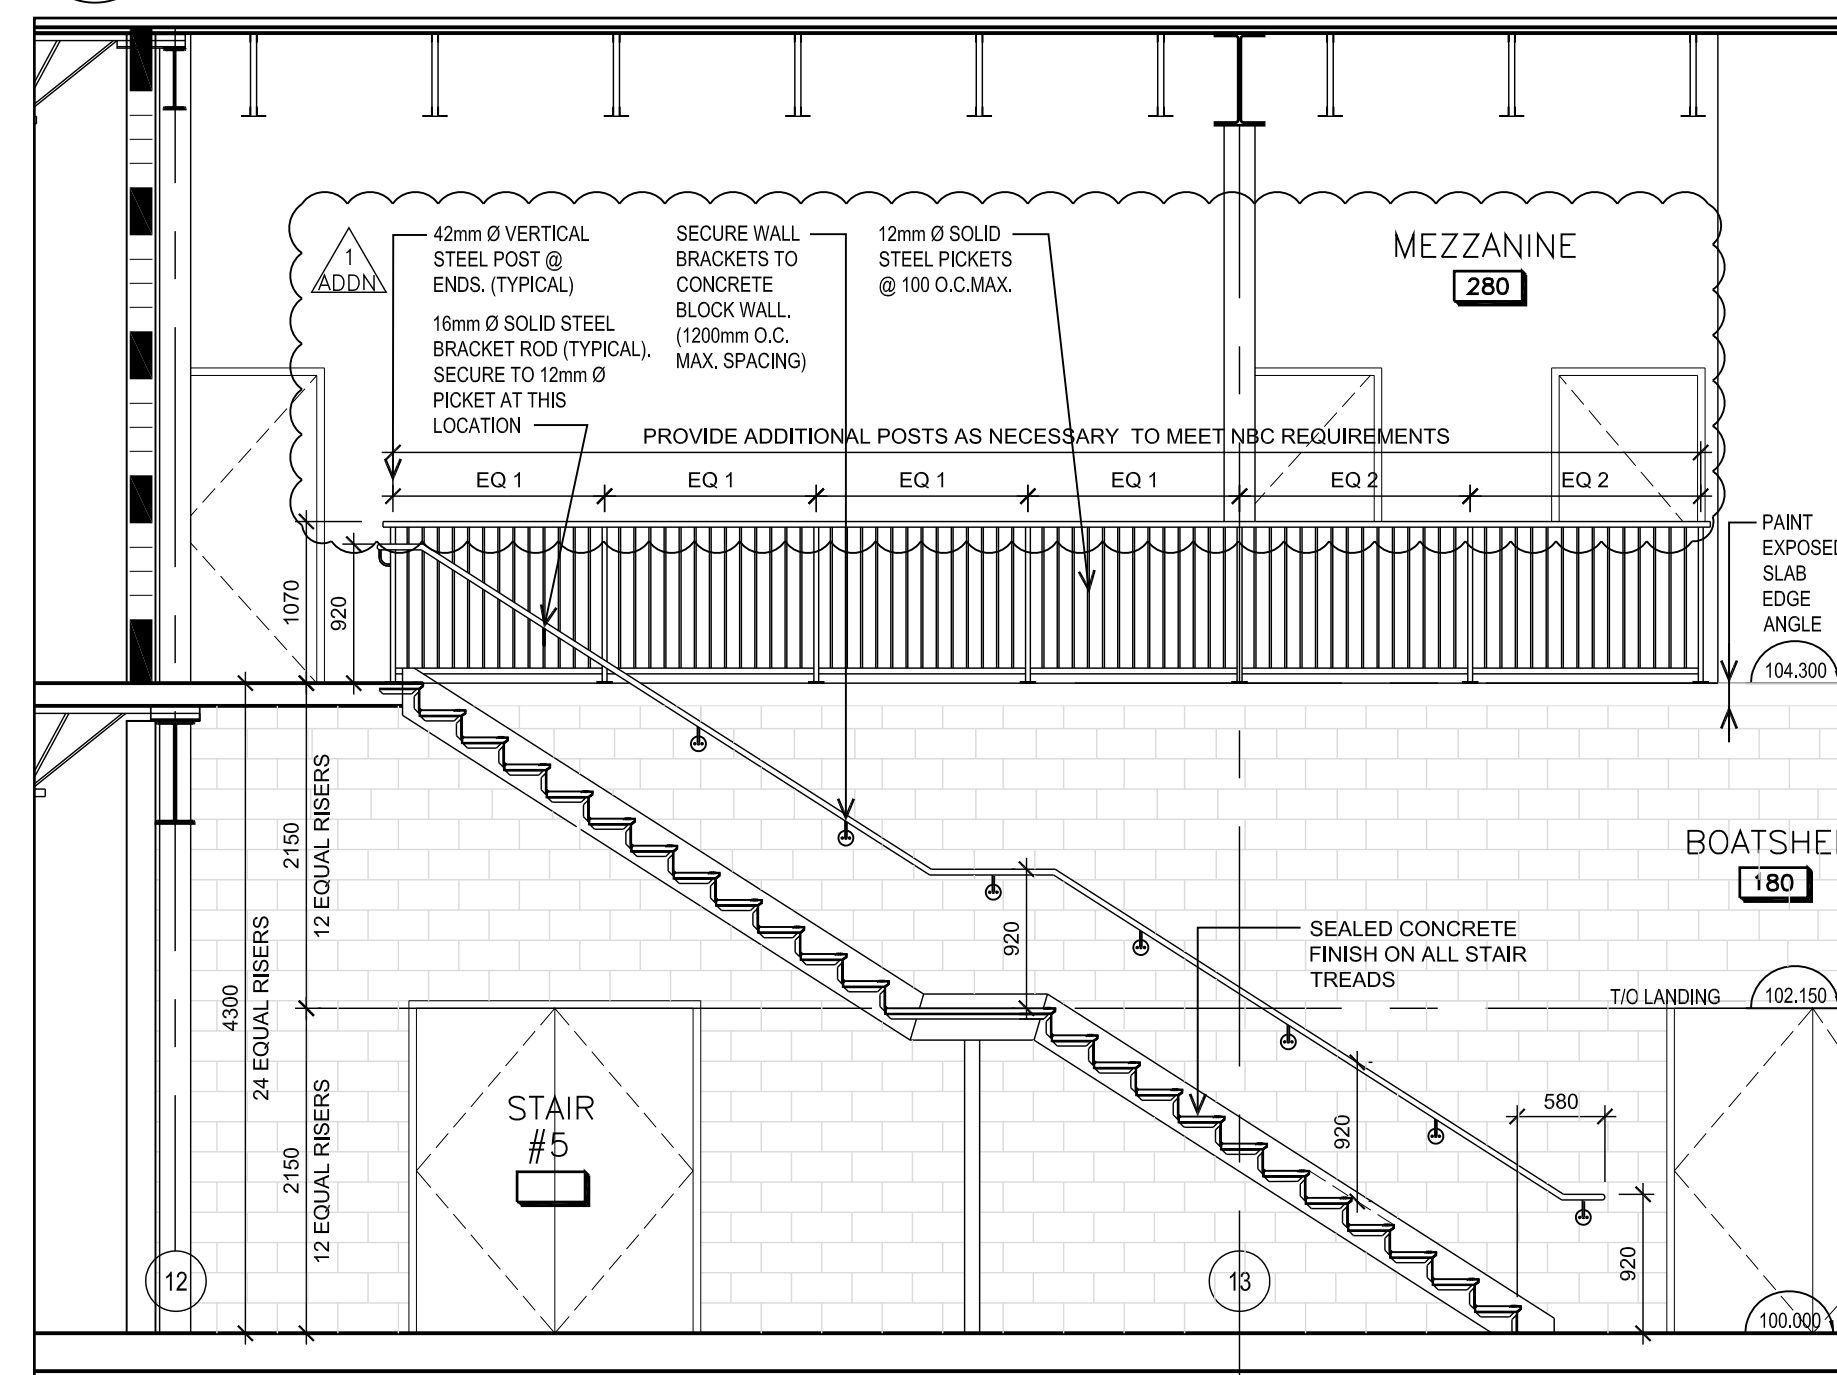


6 STAIR #5 - CROSS SECTION
342 SCALE: 1:50

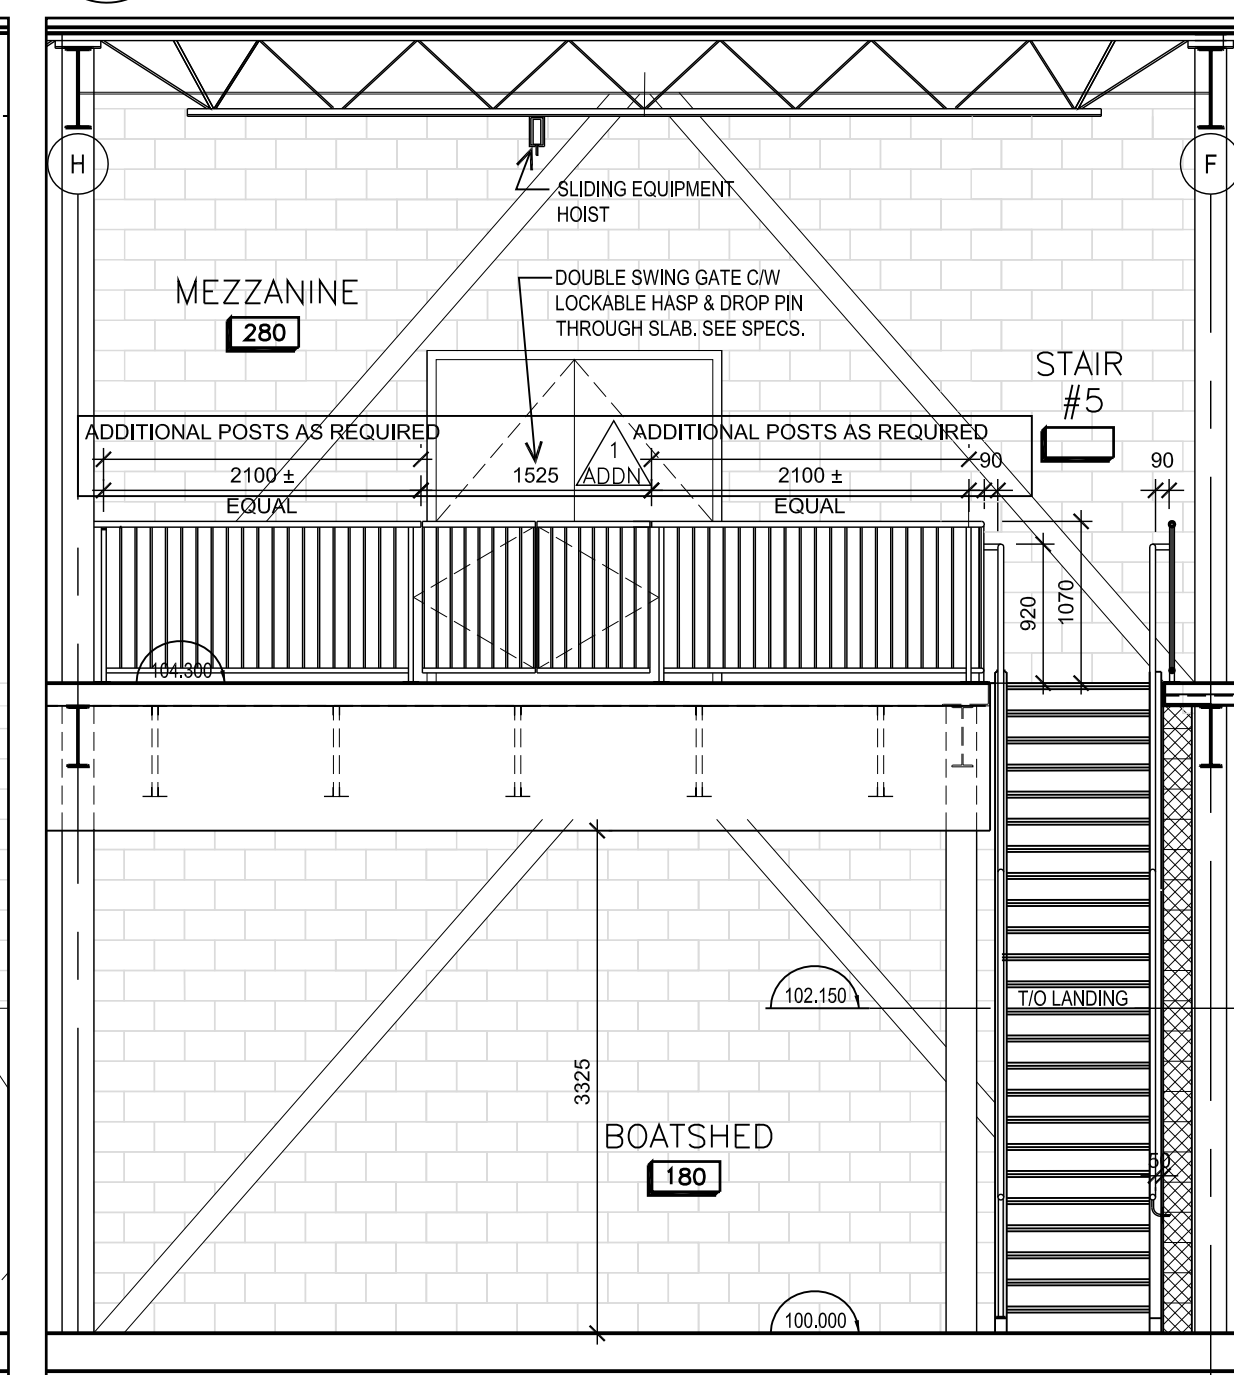


15 STAIR #5 - CROSS SECTION
342 SCALE: 1:50

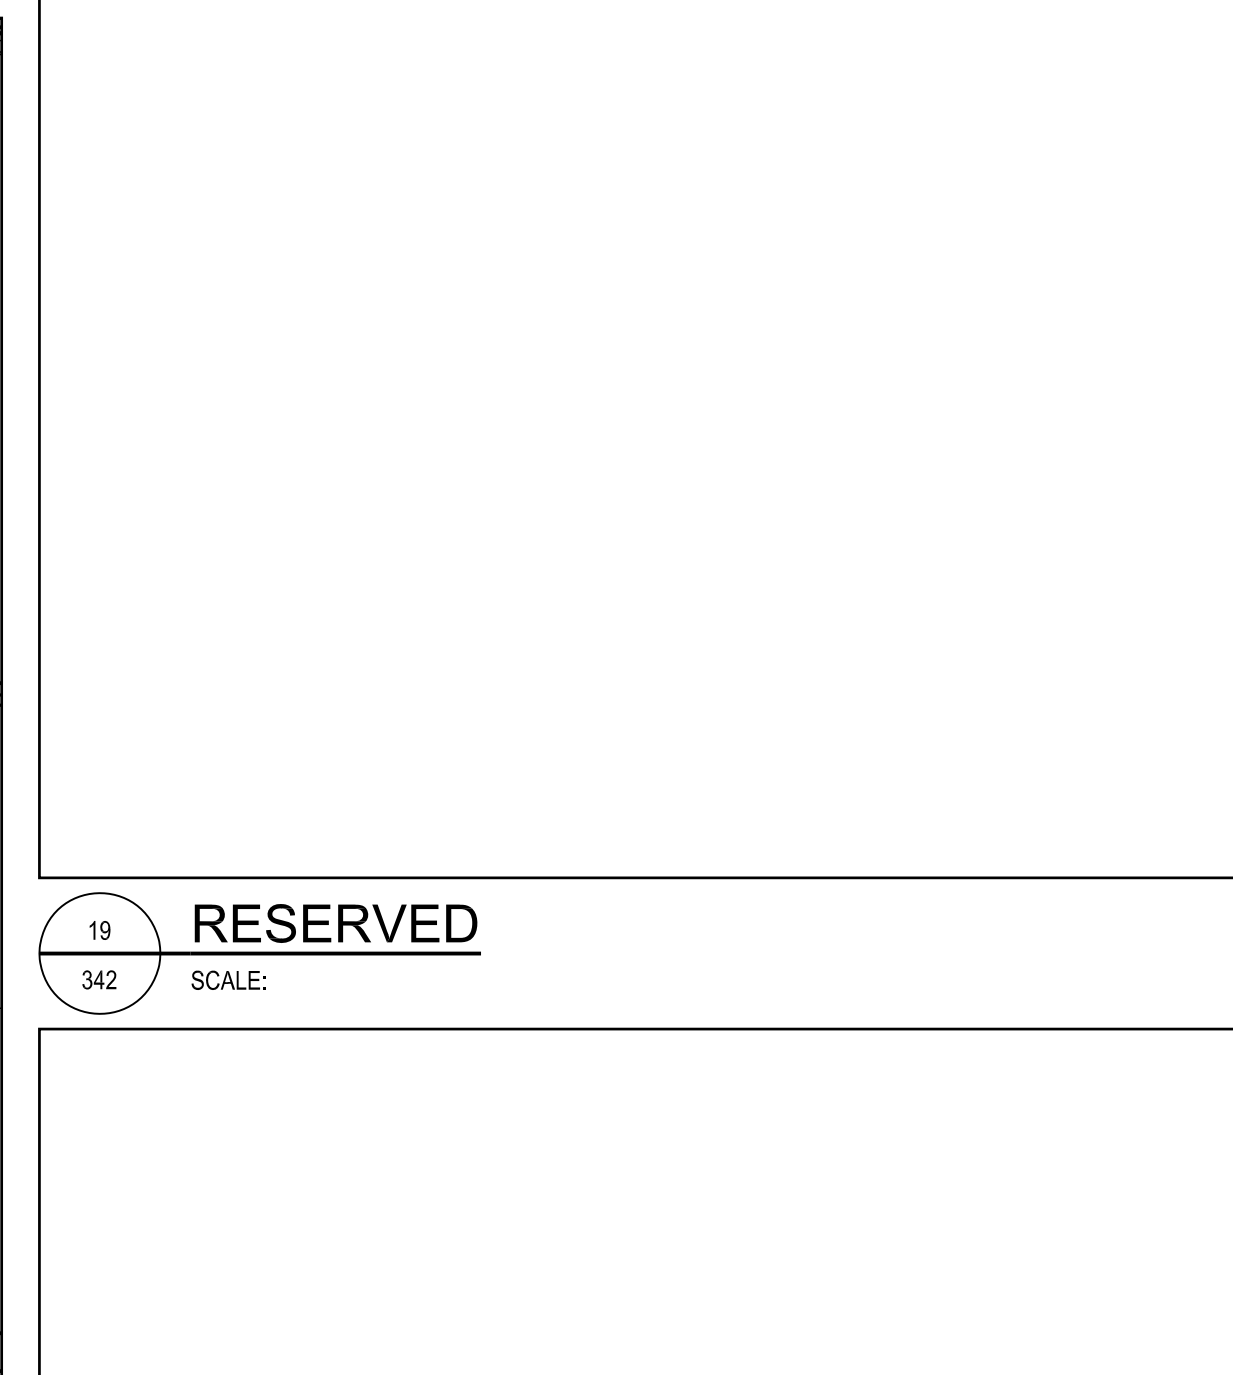


19 RESERVED
342 SCALE:

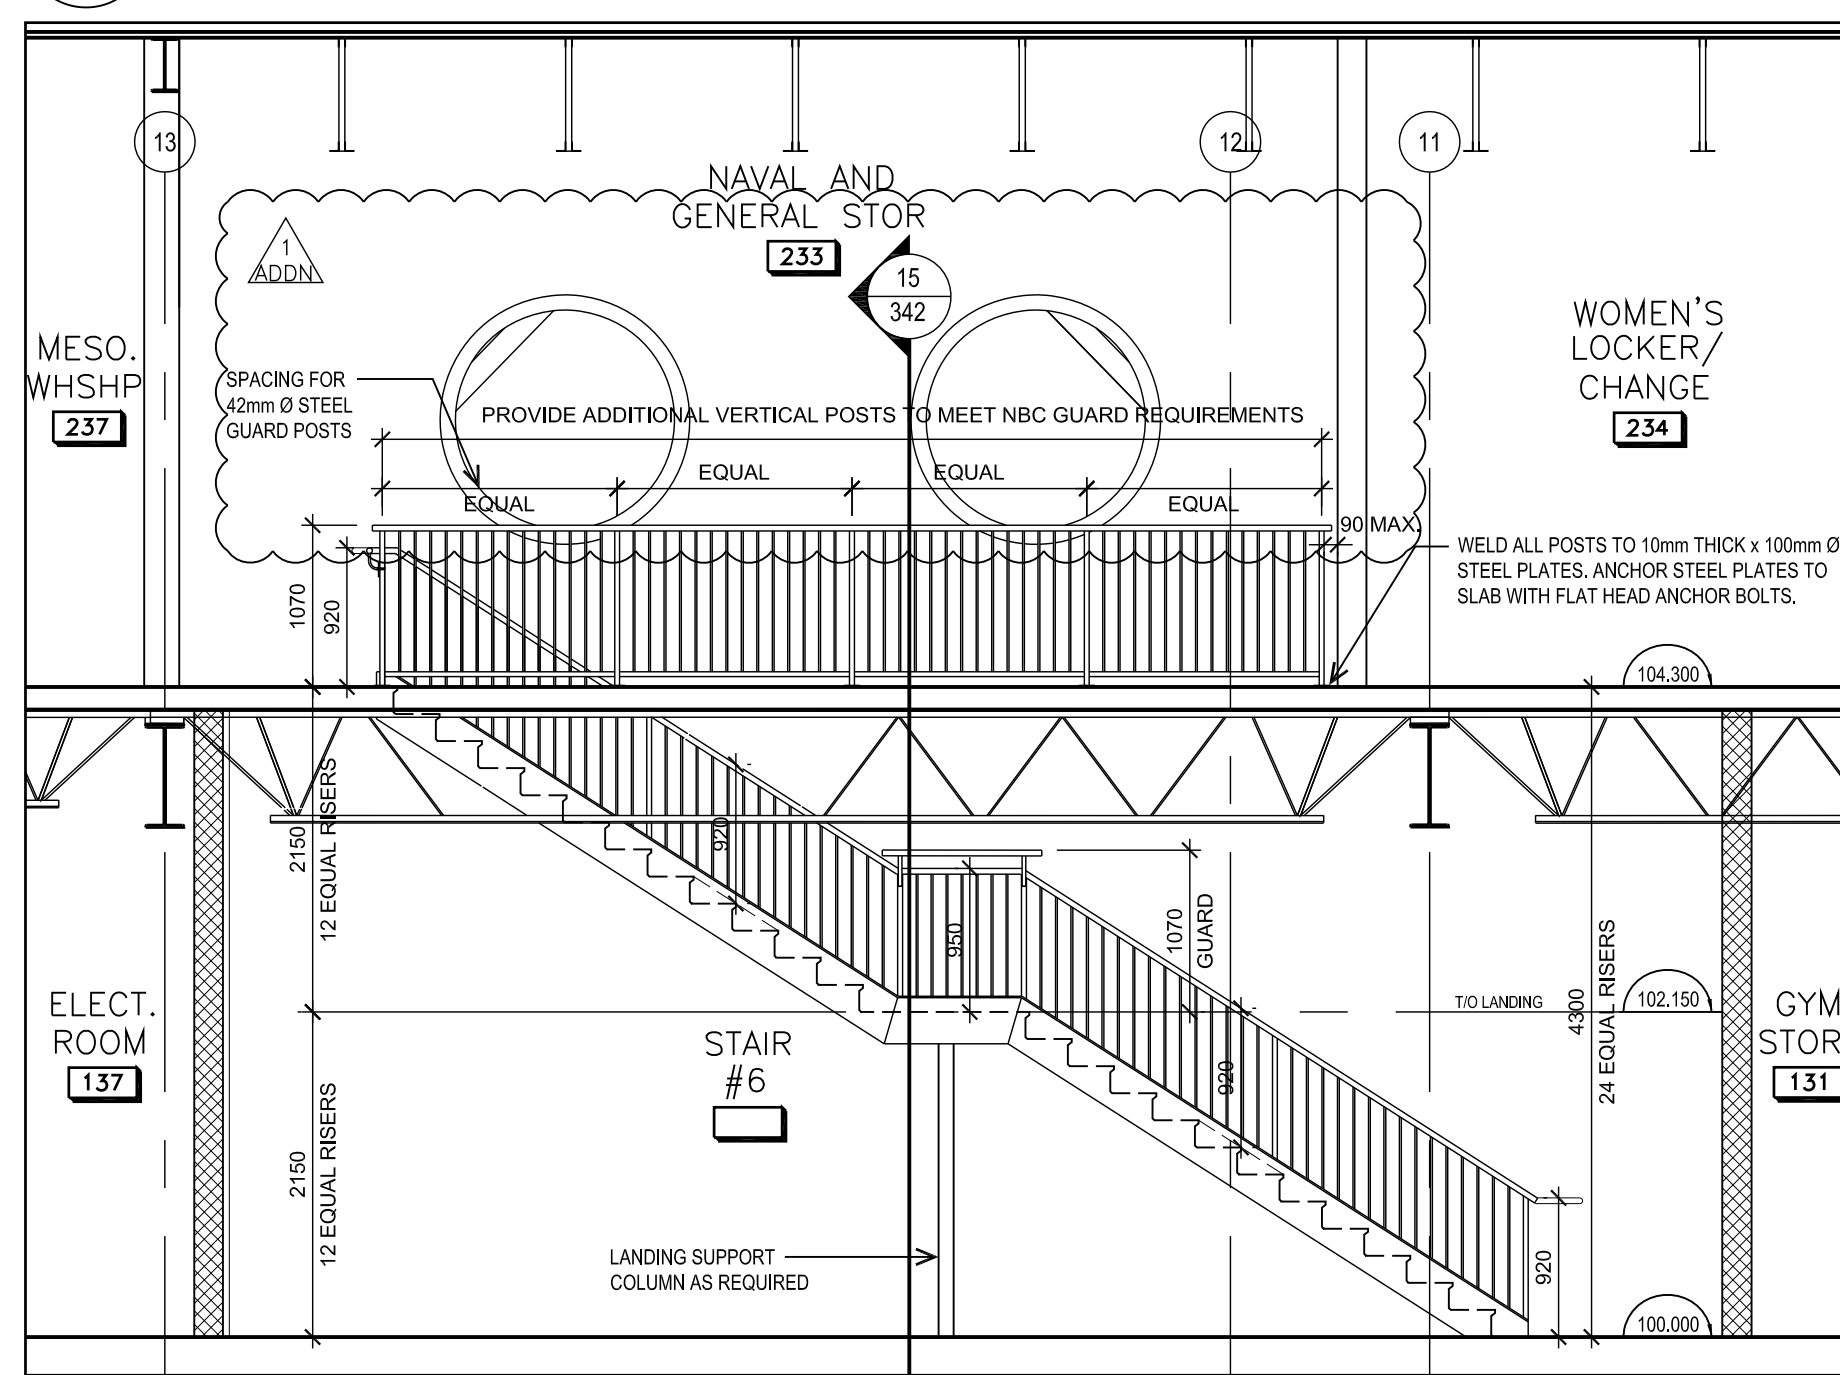


7 STAIR #6 - ELEVATION
342 SCALE: 1:50

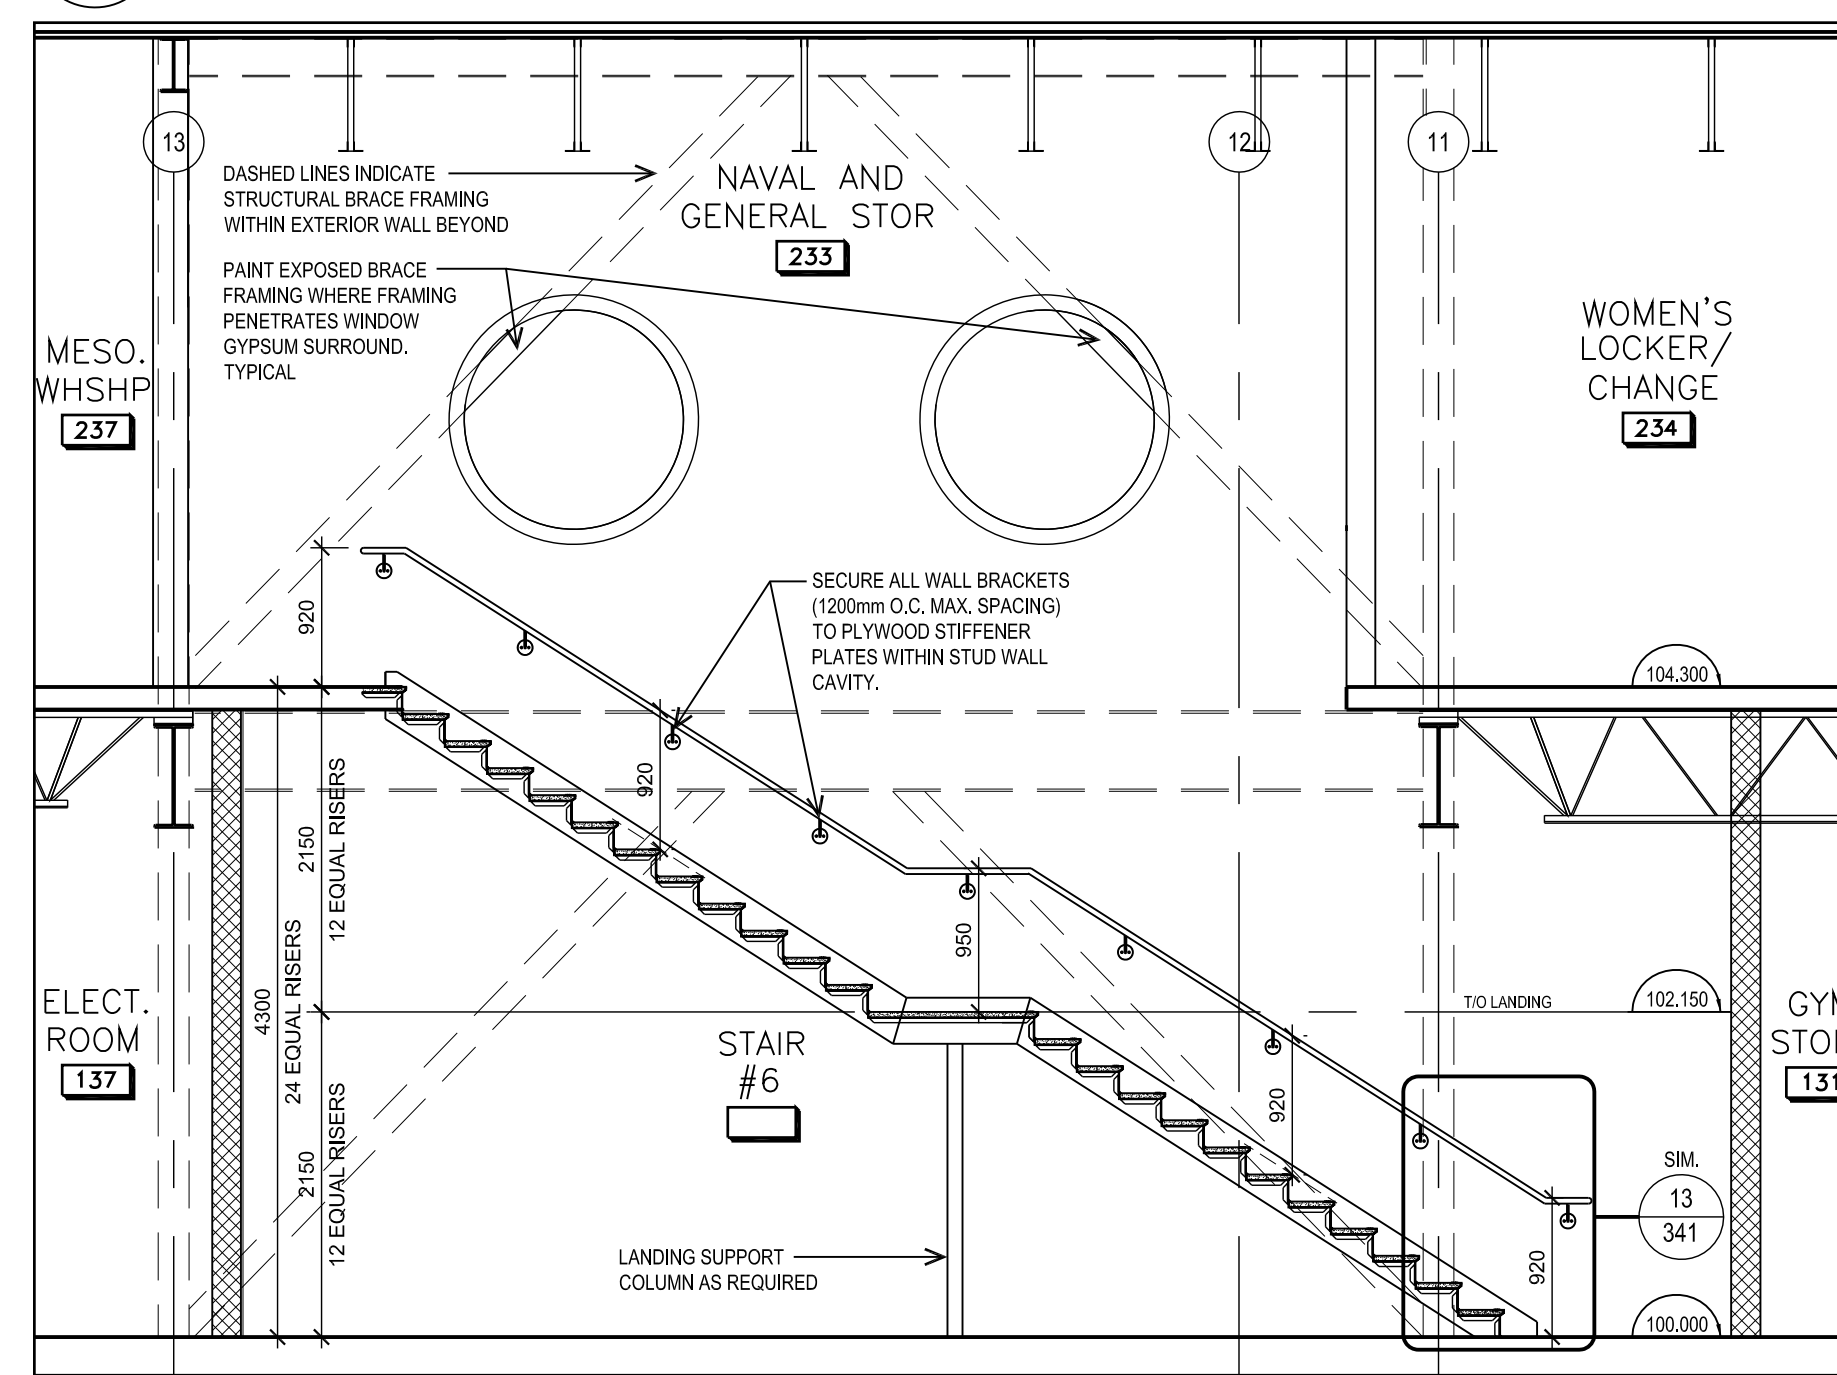

8 STAIR #6 - CROSS SECTION
342 SCALE: 1:50

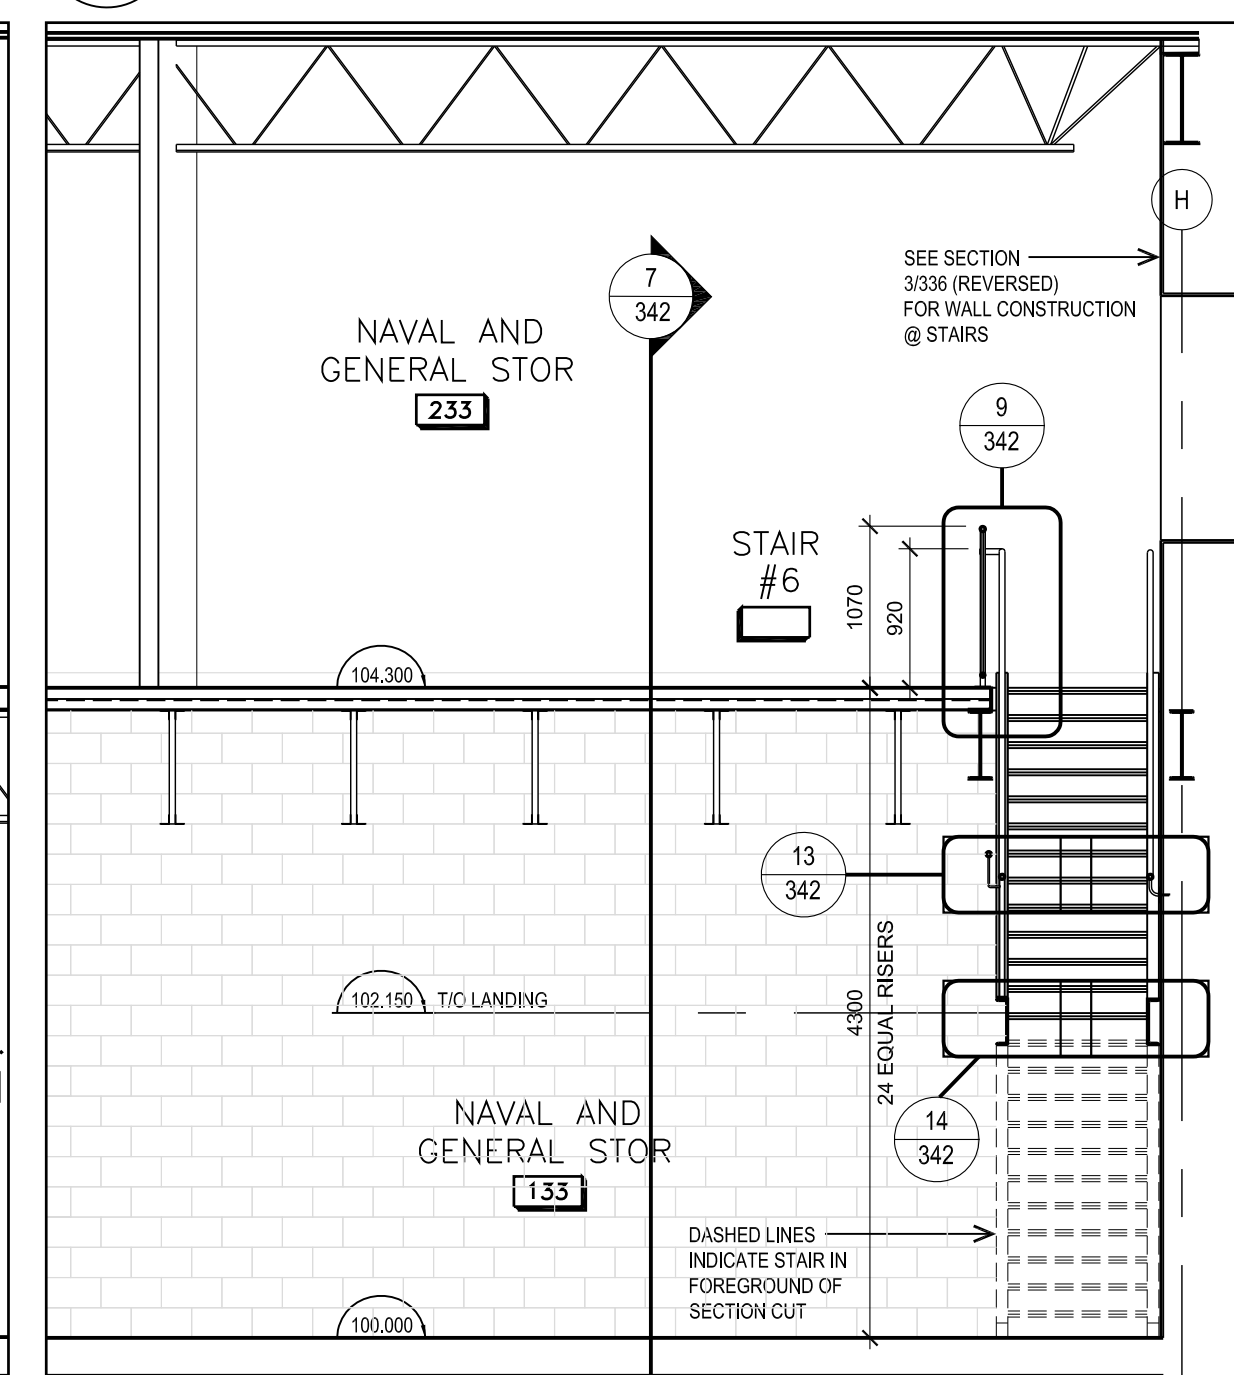

16 STAIR #6 - CROSS SECTION
342 SCALE: 1:50

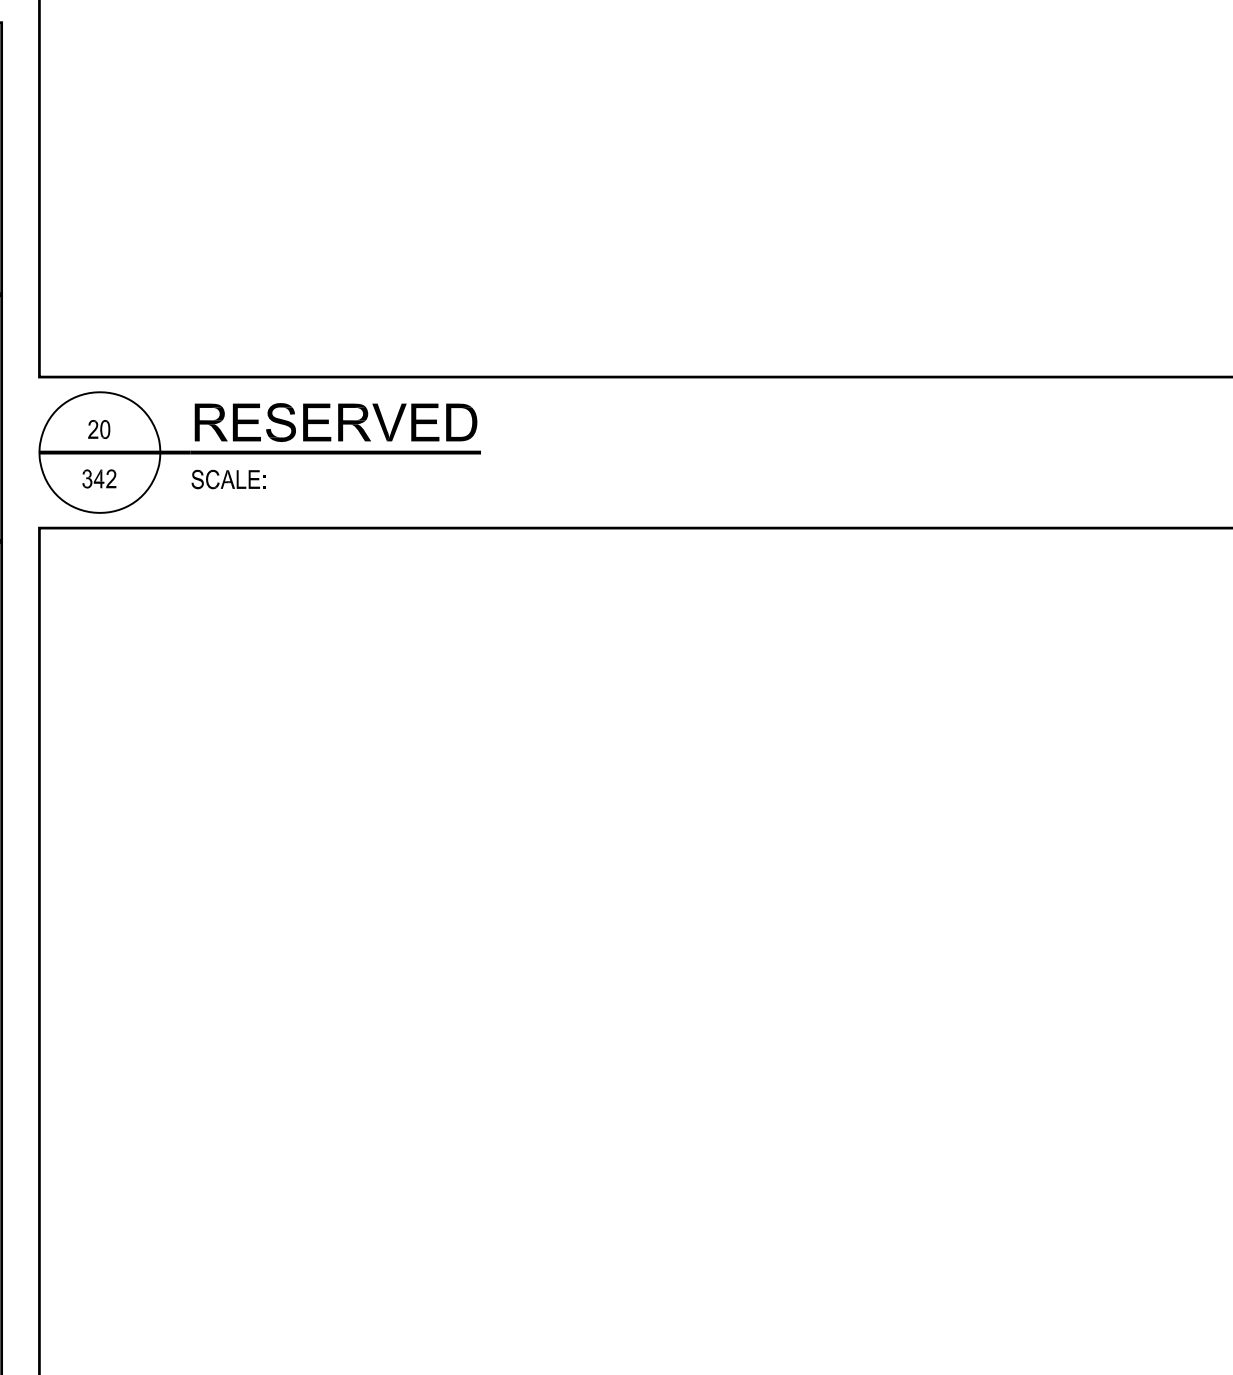

21 RESERVED
342 SCALE:

NO.	DATE	ISSUED WITH ADDENDUM #	REVISION	APPR.
8/05/13.				

grc architects

SCALE - ÉCHELLE

LOCATION - EMPLACEMENT
OTTAWA ON
PROJECT - PROJET

HMCS CARLETON REPLACEMENT

TRADE - MÉTIER
DATE 2011/06/16

SUBJECT - SUJET
STAIRS #5 AND #6

DESIGNED/ÉTUDE	CONCURRENCE - APPROBATION
M.T	DES OFF/AGENT CONCEPT
J.C.	SECT HD/CHEF SECT
CHECKED/VÉRIFIÉ	CFM/DS/FC DES MGR/GEST CONCEPT
COORDINATION	REVIEWED - REVU
PF NUMBER	DWG. NO. - DESSIN NO. H-050/4-0302- 342