





National  
Defence

Défense  
nationale

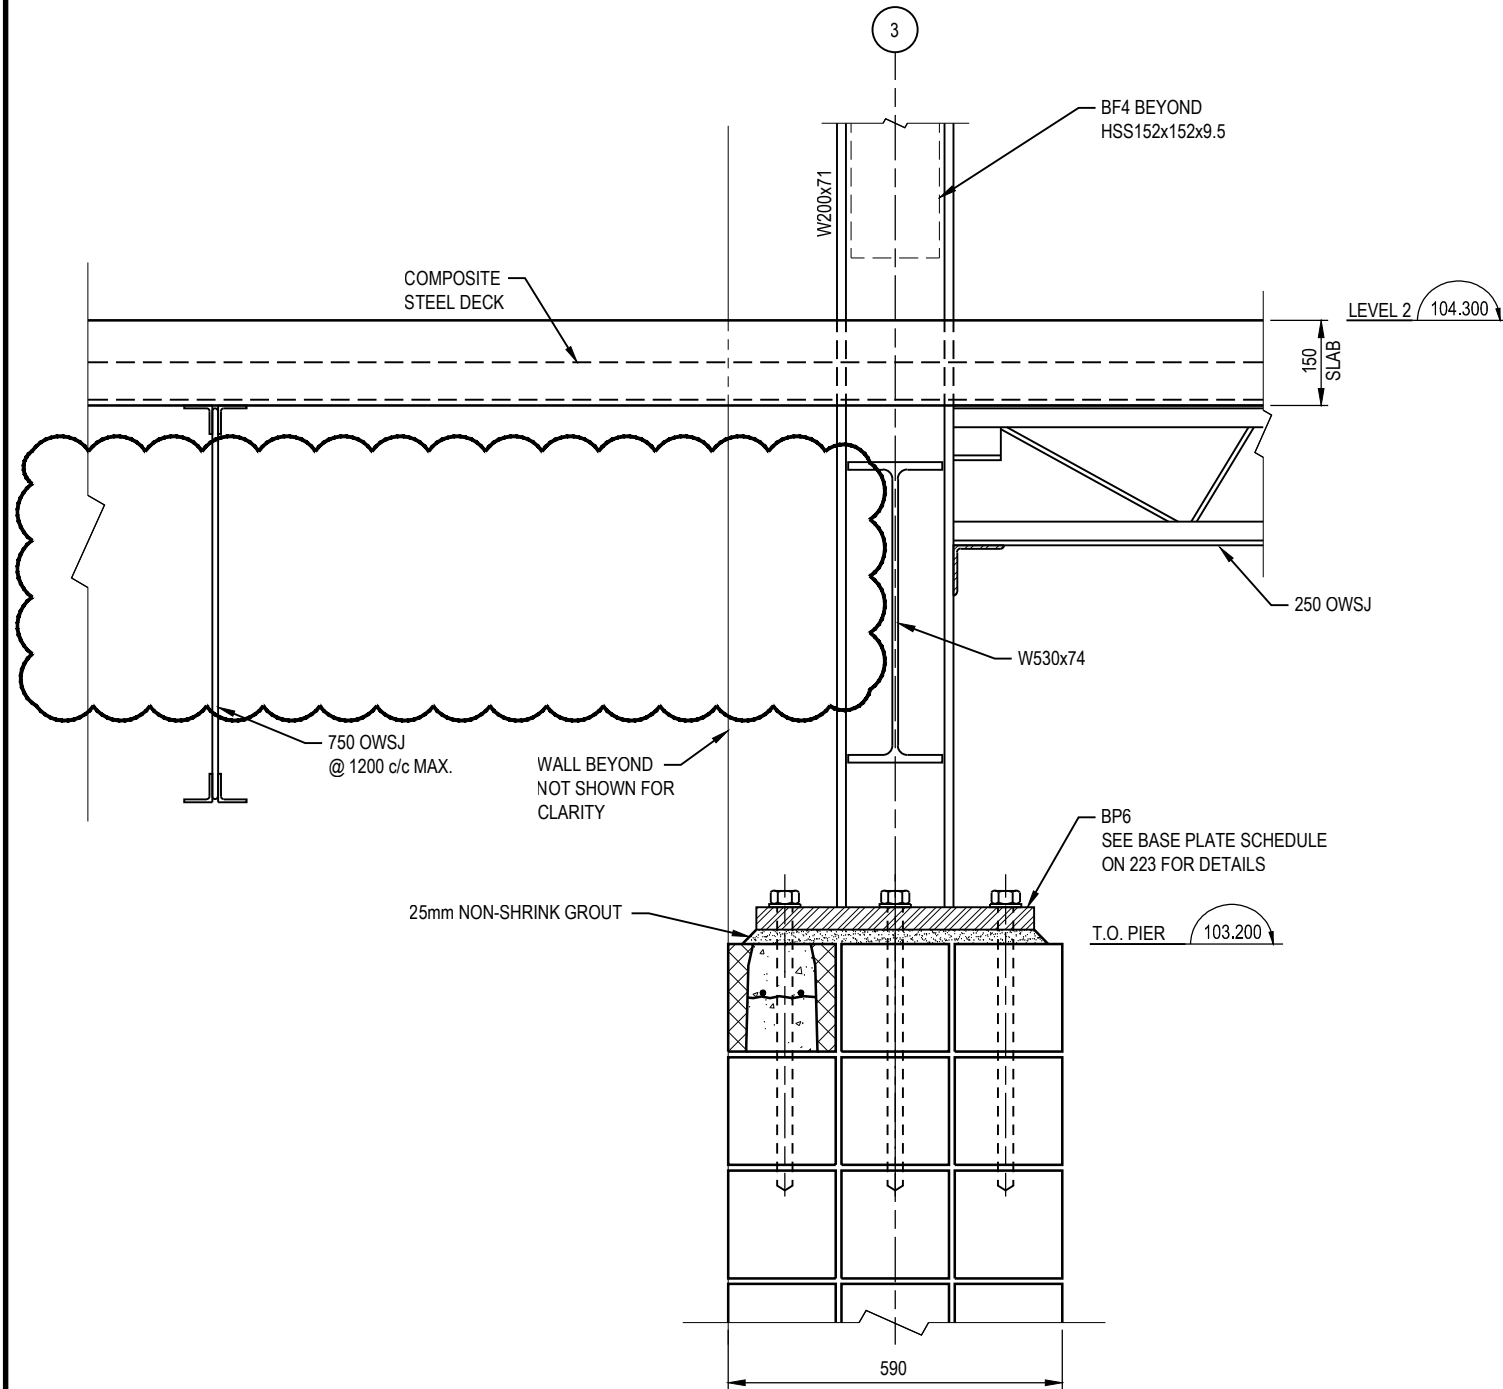

304 SECTION - CONCRETE BLOCK PIER  
212 SCALE: 1:10

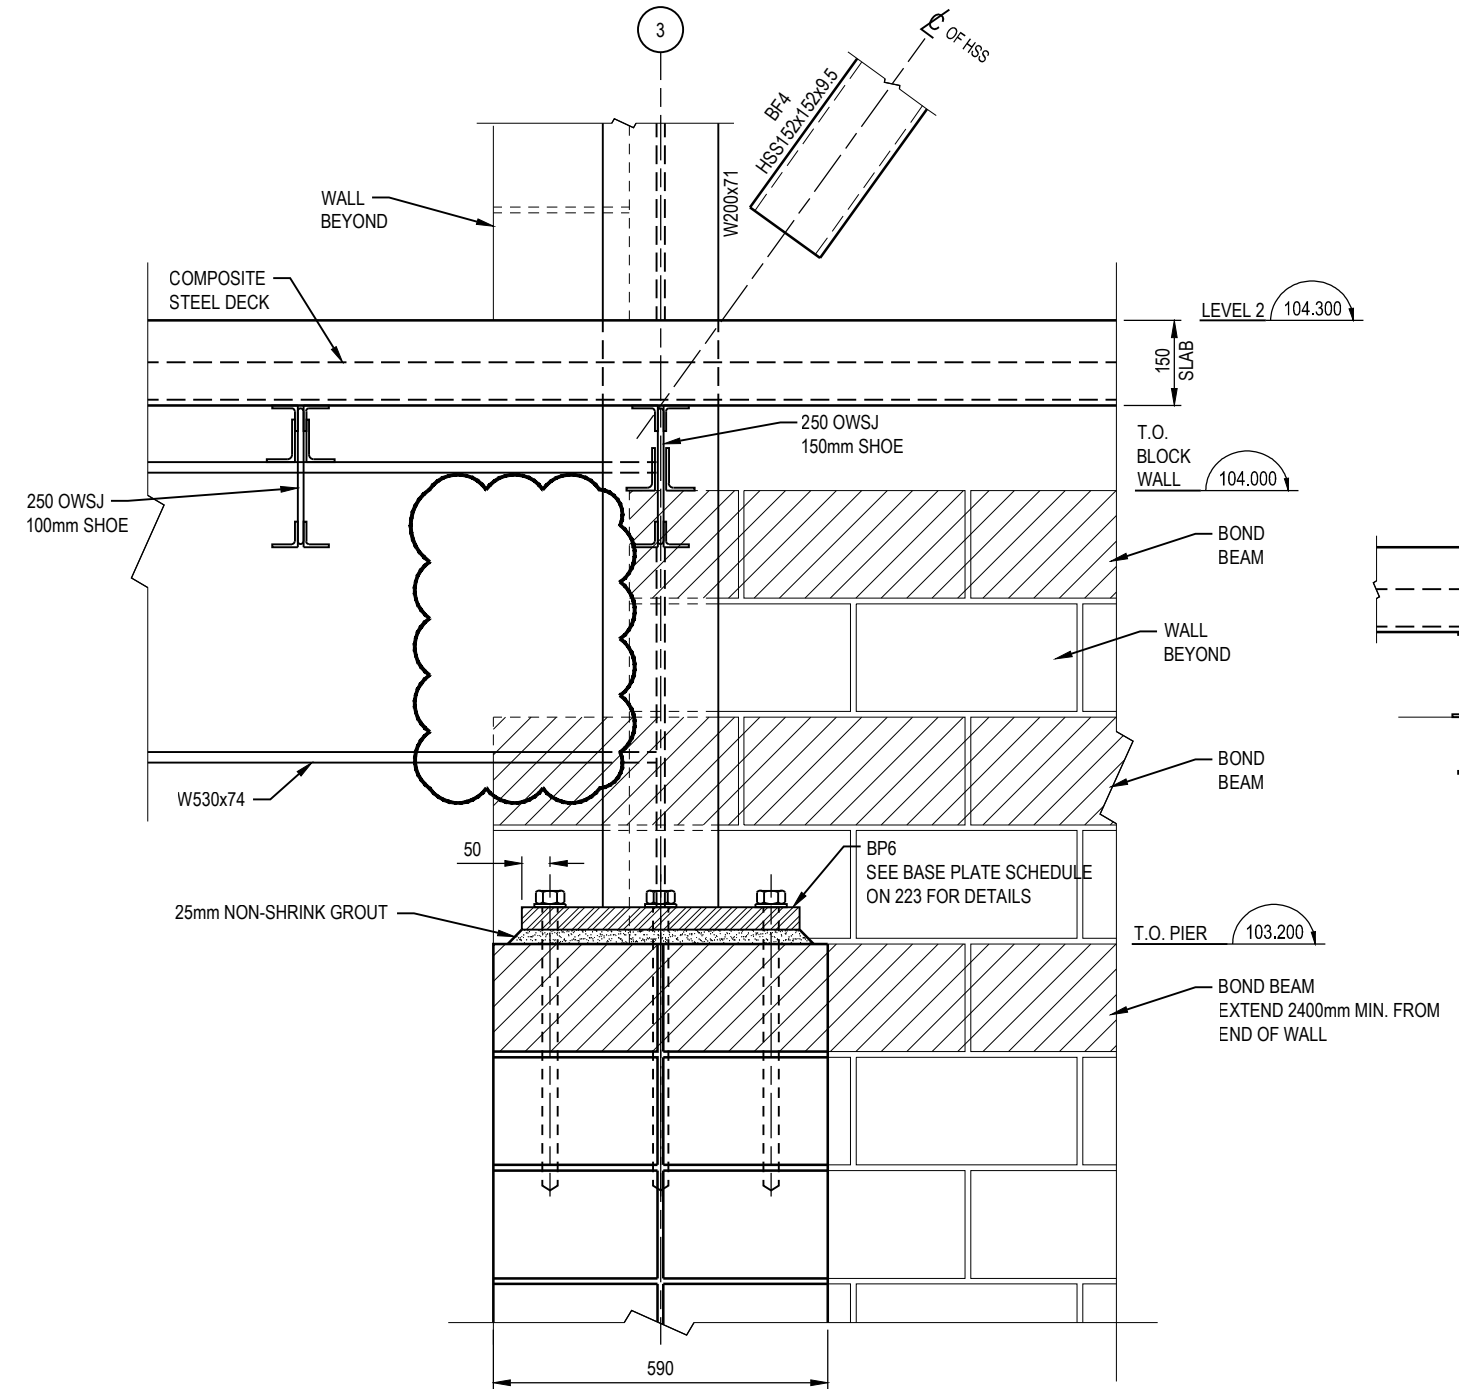

303 SECTION - CONCRETE BLOCK PIER  
212 SCALE: 1:10

PROJECT: HMCS CARLETON REPLACEMENT  
PROJET:

SUBJECT: ADDENDUM 1  
SUJET:


DATE: 2013-05-21

APPROVED: PC/JT  
APPROUVÉ PAR:


SCALE: N.T.S.  
ÉCHELLE:

PROJECT NO.: H-050/4-0302  
NUMÉRO DU PROJET:

DWG NO.: SSK-234-01  
NUMÉRO DU DESSIN:

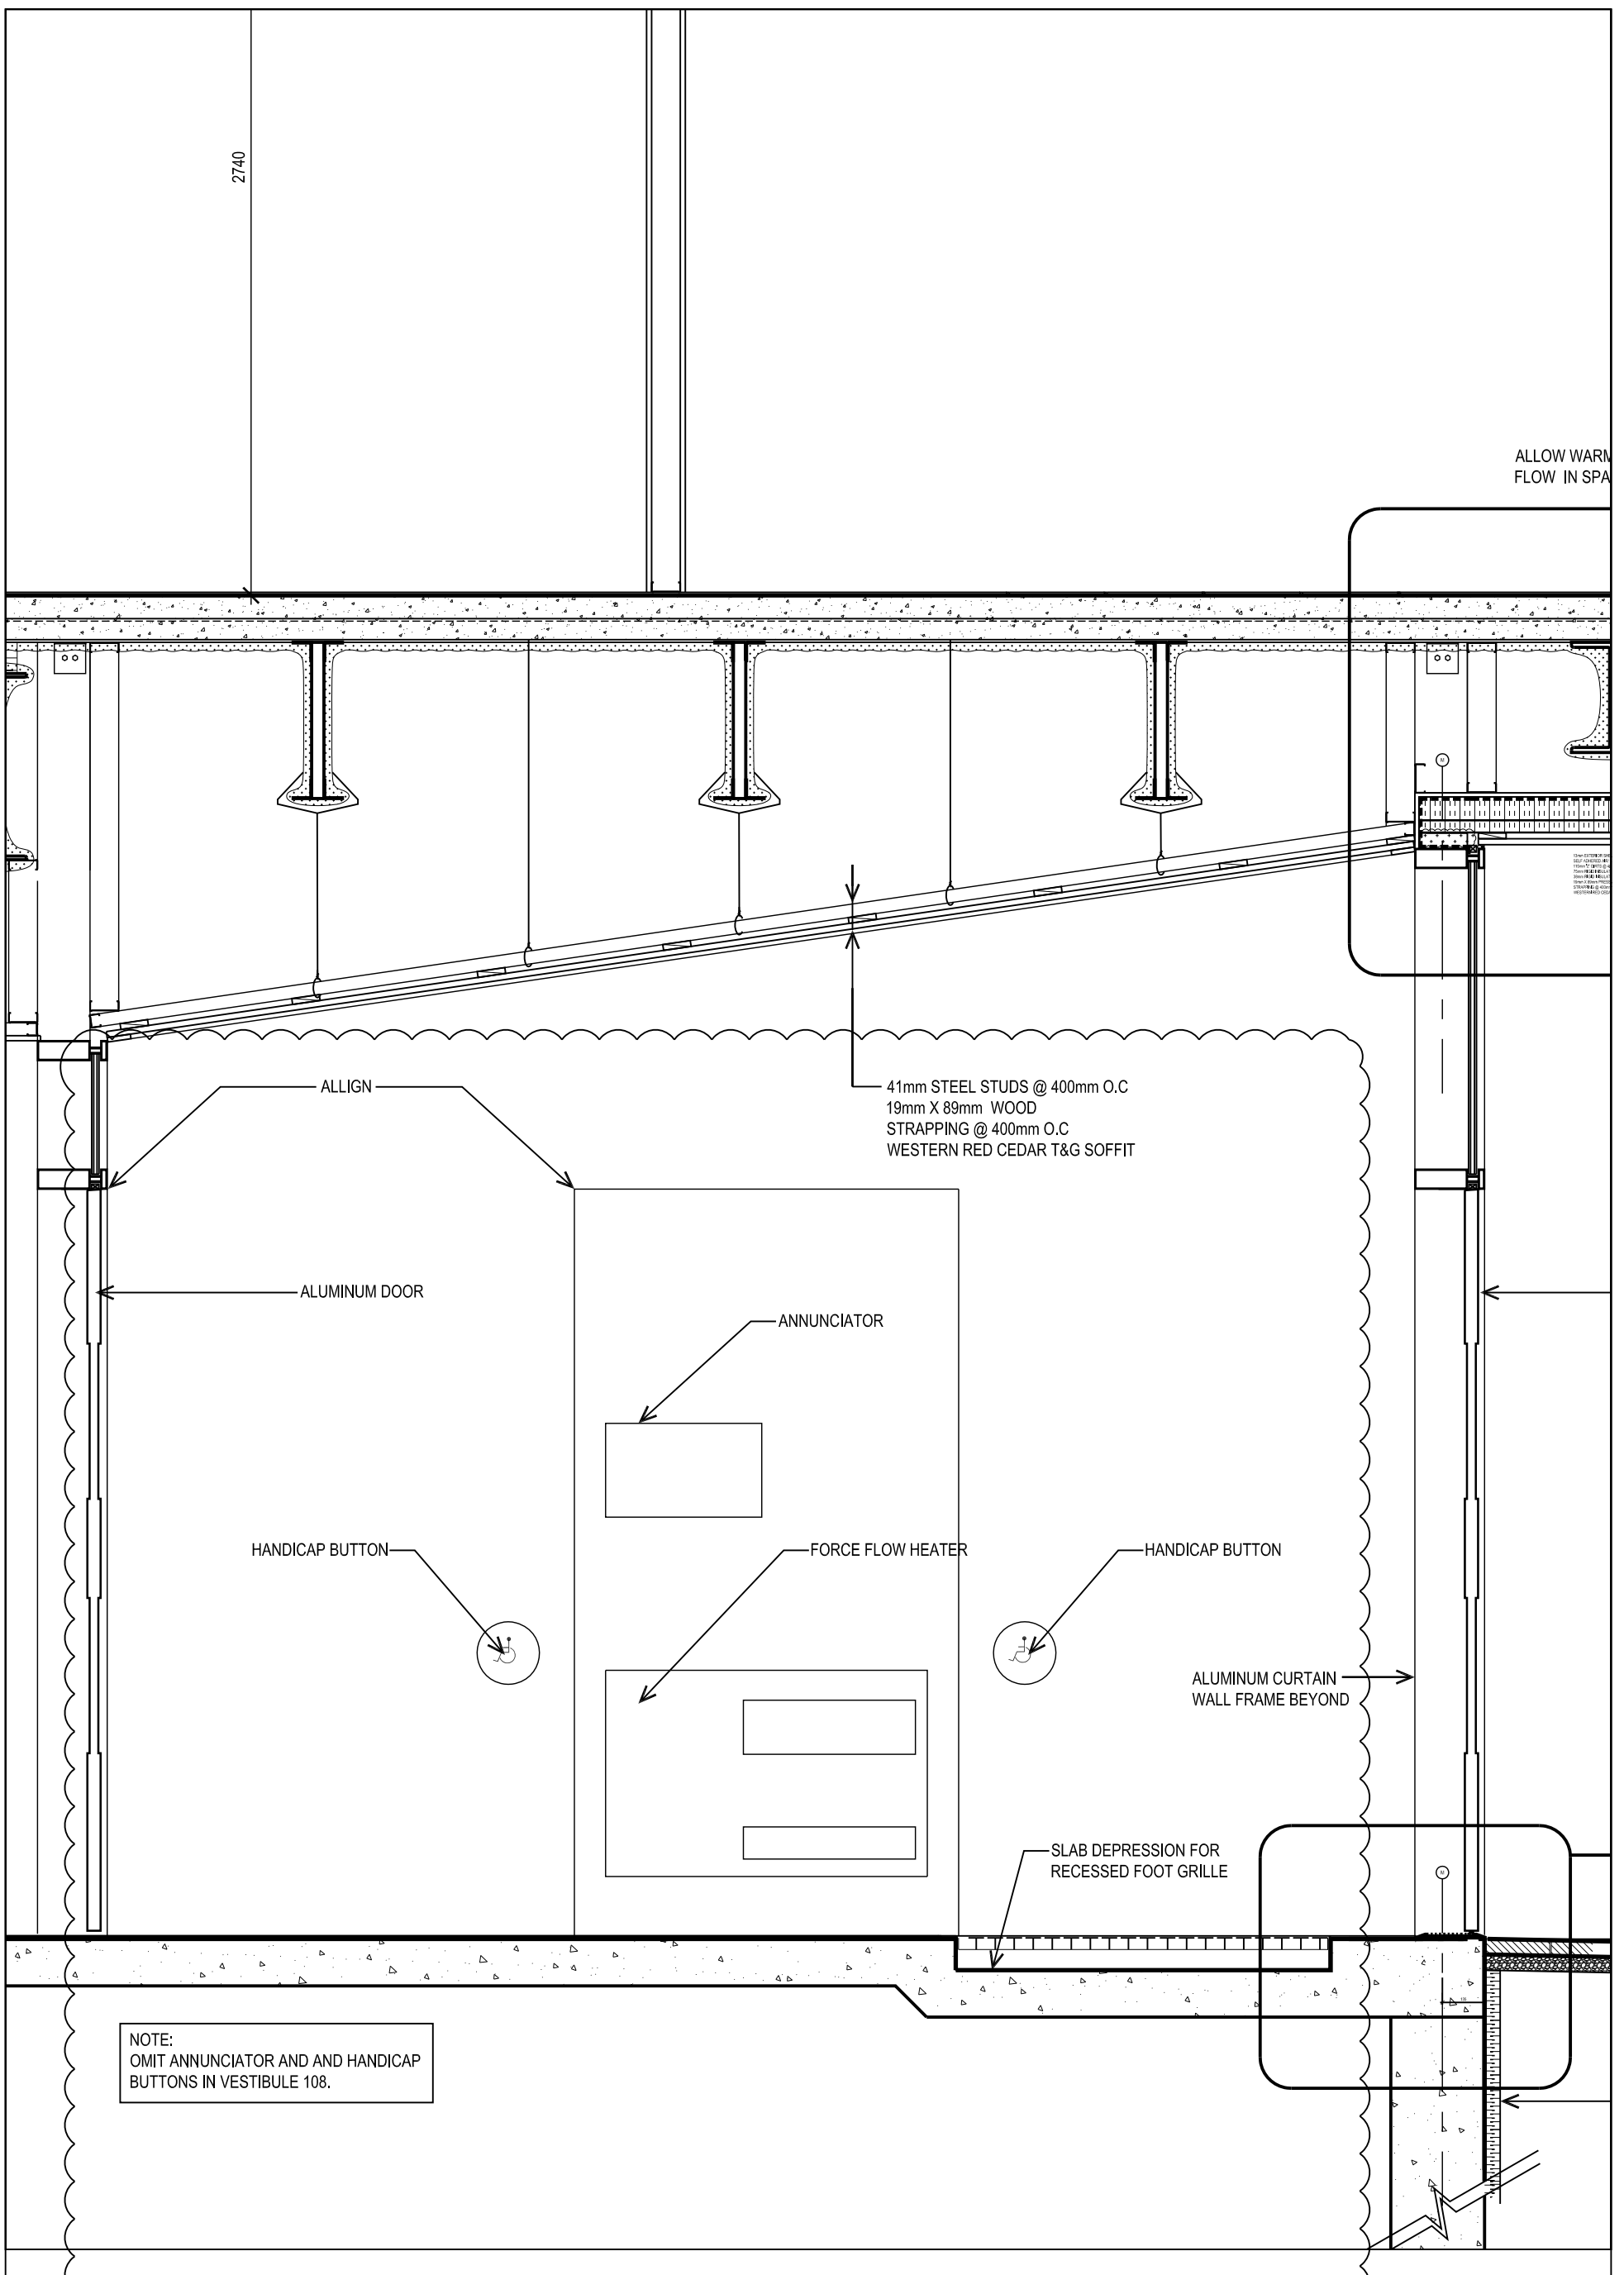

2 WALL SECTION (TYP) 1 ADDN. SCALE: 1:20

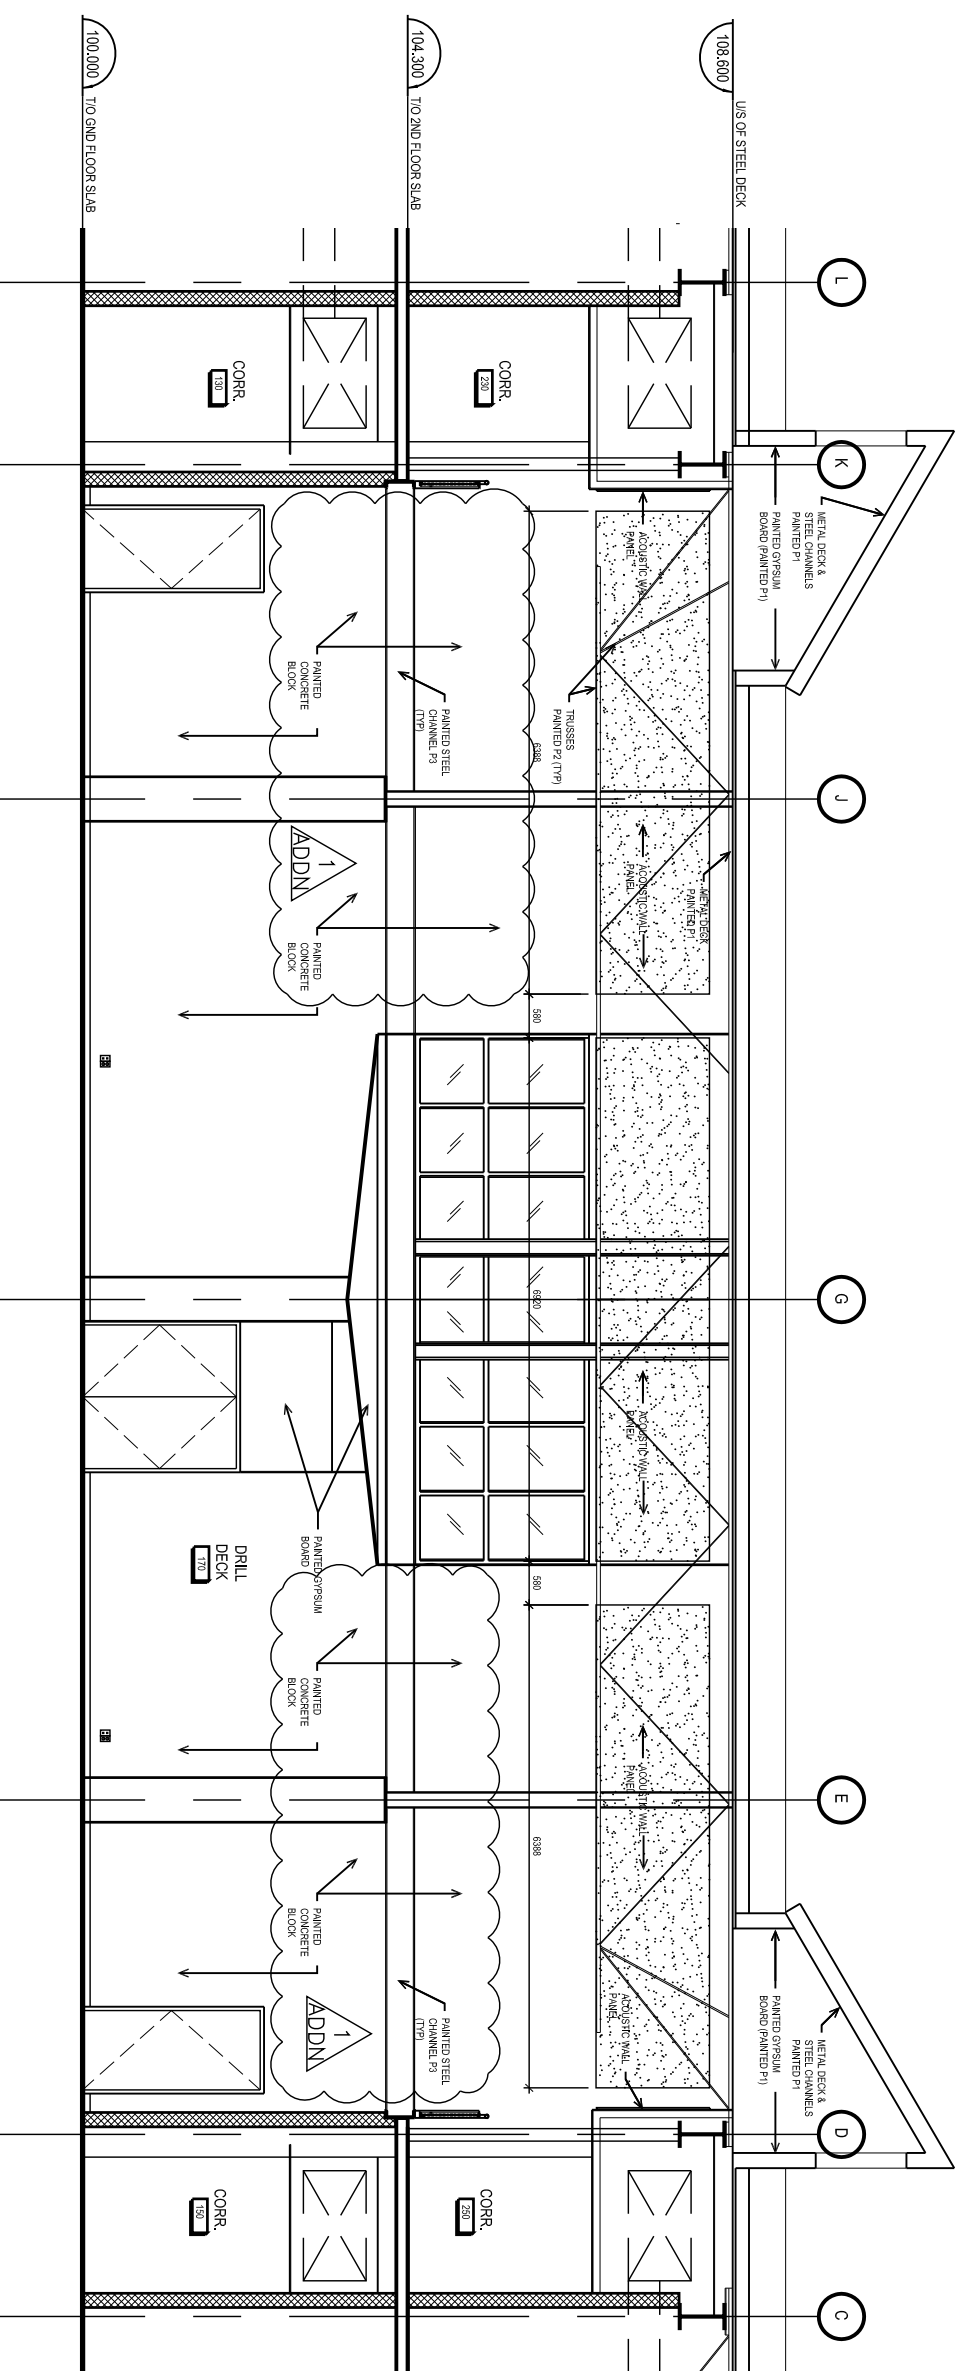

## ELEVATION - DRILL DECK

2

361

SCALE: 1:50

Job Title  
HMCS - CARLETON REPLACEMENT

Drawing Description  
INTERIOR ELEVATIONS

**grc architects**

47 Chancery Street, Suite 401,  
Ottawa Ontario K1H 9K4  
613.241.8205, 613.241.4180  
info@grcarchitects.com www.grcarchitects.com

Job No. 2509

Date  
MAY 7, 2013.

Drawn By  
LS

Drawing Number  
ADDN - 361 - 001