



KEY NOTES

- 1 PREFABRICATED ACOUSTIC PANEL
- 2 50 REVEAL BY MANUFACTURER
- 3 STEEL COLUMN FOR ACOUSTIC PANEL SUPPORT
- 6 PREFINISHED METAL PITCH PAN WRAP AT BASE OF COLUMN PROTRUDING THROUGH ROOF

 

Public Works and Government Services Canada

Travaux publics et Services gouvernementaux Canada

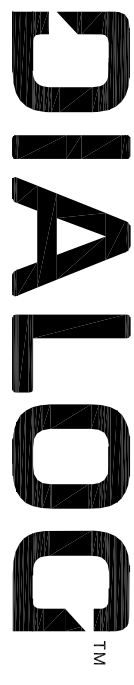

04		
03	ISSUED FOR BID	2013.05.17
02	ISSUED FOR BID	2013.04.12
01	FOR REVIEW	2013.03.01
revision		date


Do not scale drawings. Verify all dimensions and conditions on site and immediately notify the Departmental Representative of all discrepancies.




project title
titre du projet
Rooftop Chiller Enclosure
Government of Canada Building
11 Station Street
Belleville, Ontario

drawing title
titre du dessin
ELEVATIONS

drawn by dessiné par	SA
designed by conçue par	RN
approved by approuvé par	JA
bid offre	1A
project date date du projet	2012-06-08
project no. no. du projet	DIALOG NO. 09769T0100 R.049400.003
drawing no. dessiné no.	A3.02

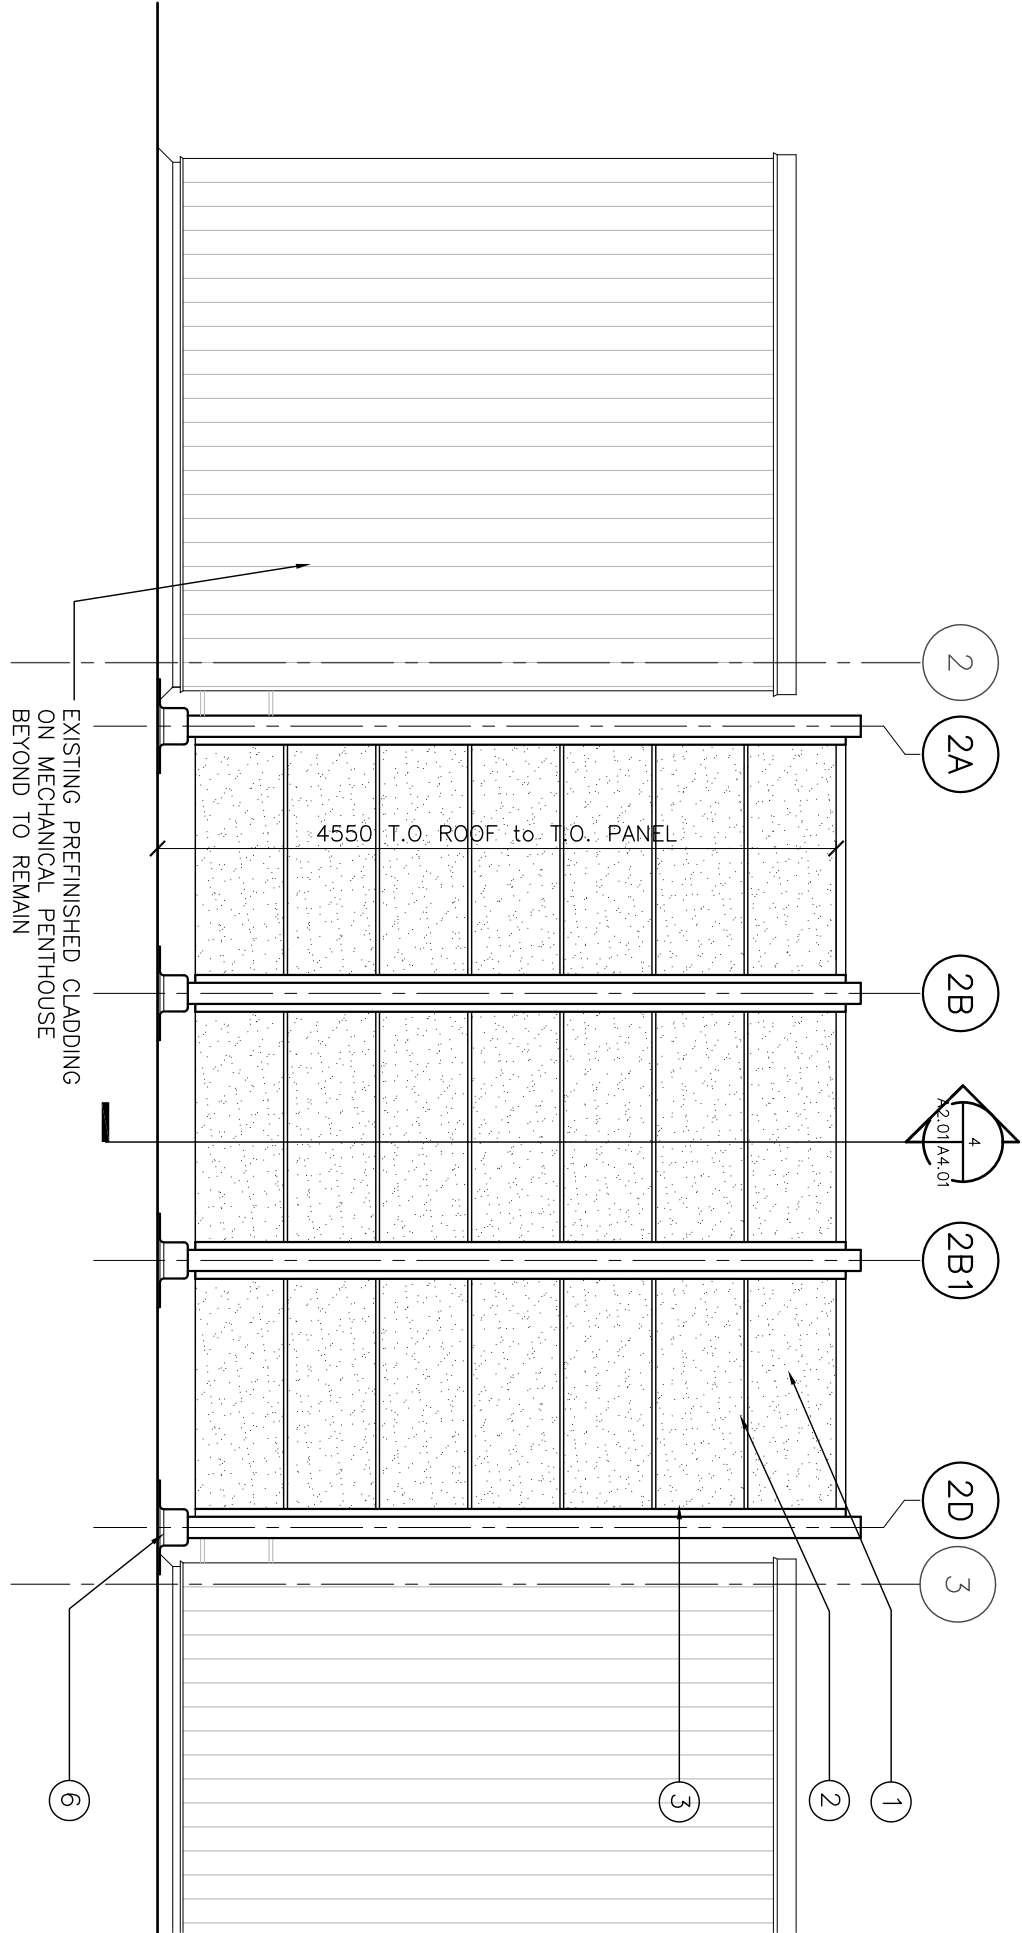

1 NORTH ELEVATION
A2.01 | A3.02 SCALE: 1:50

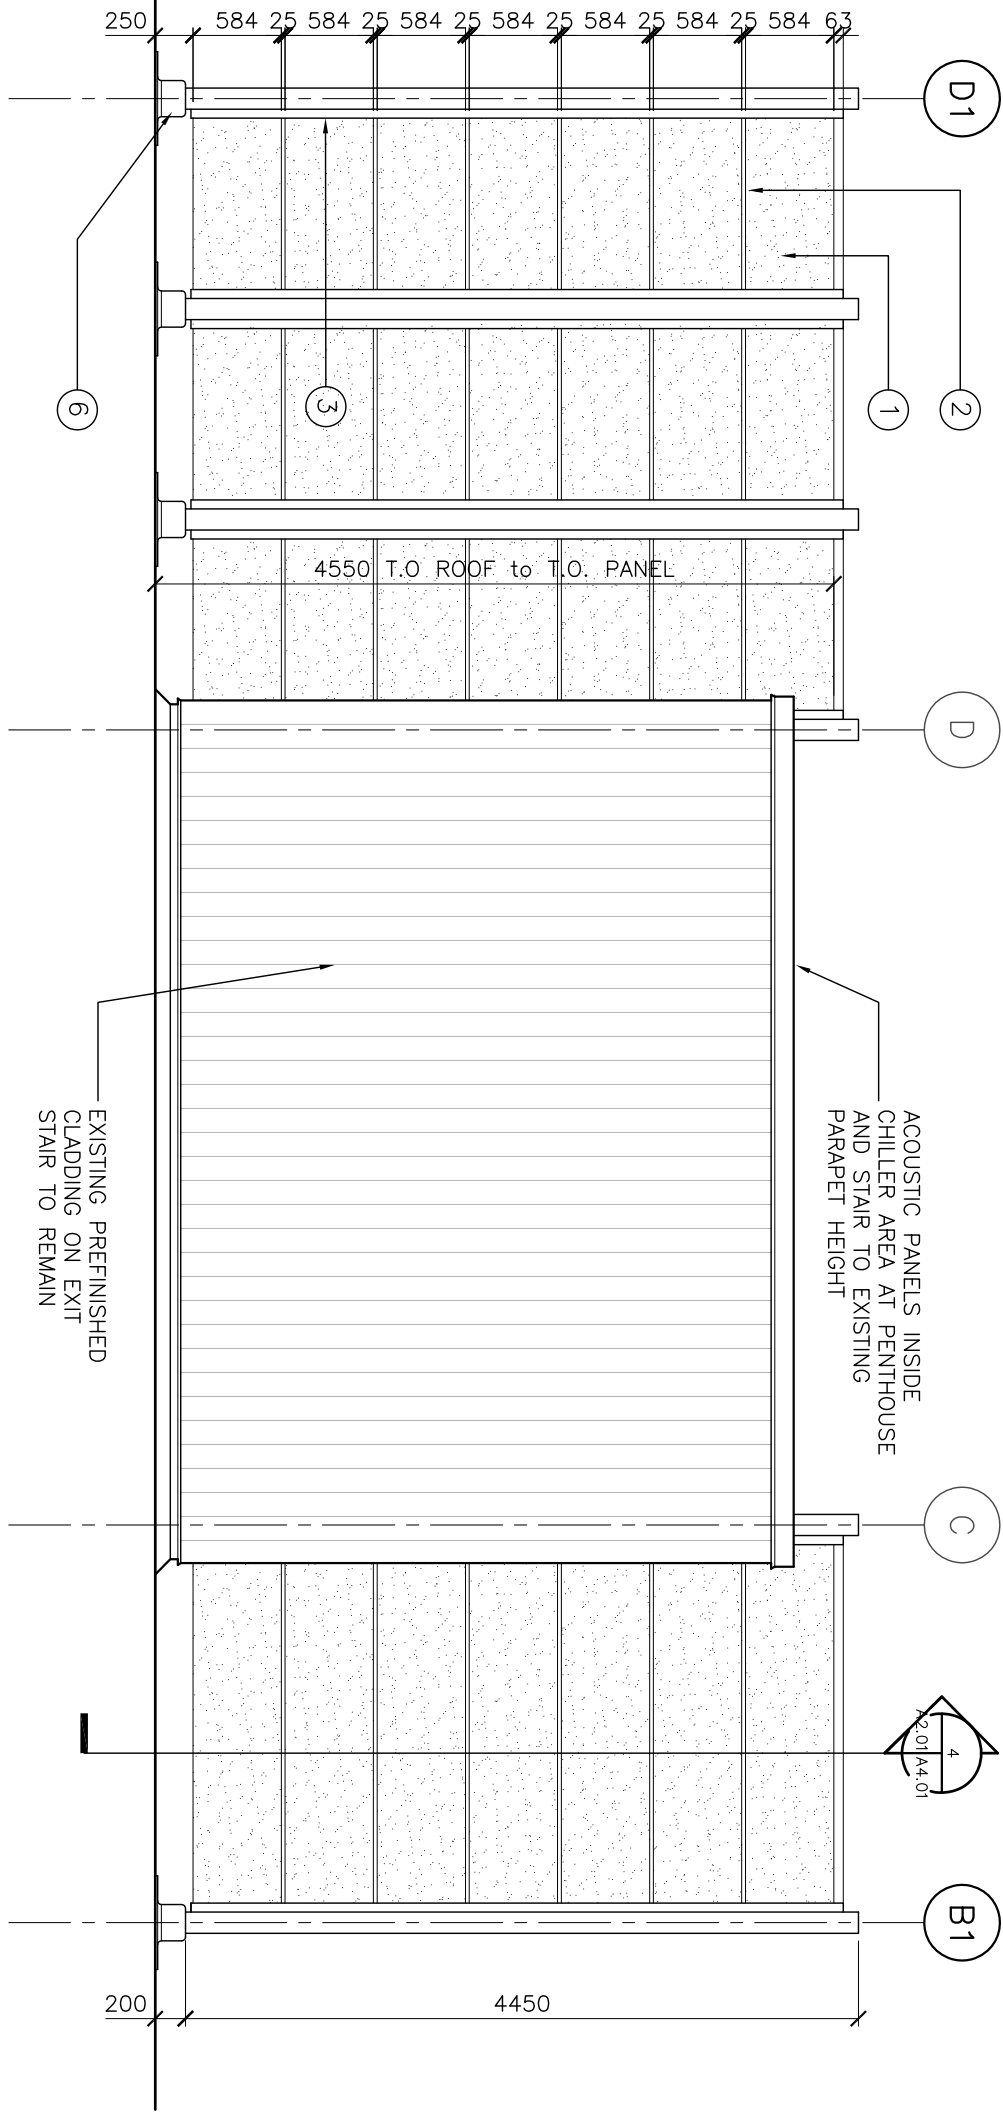

2 EAST ELEVATION
A2.01 | A3.02 SCALE: 1:50