


ARCHITECTURAL PLANS




ANNEX
10,842 SQ. FT.

SECOND FLOOR PLAN – SOUTH – ANNEX
Scale: NTS


PEDWAY
1147 SQ. FT.

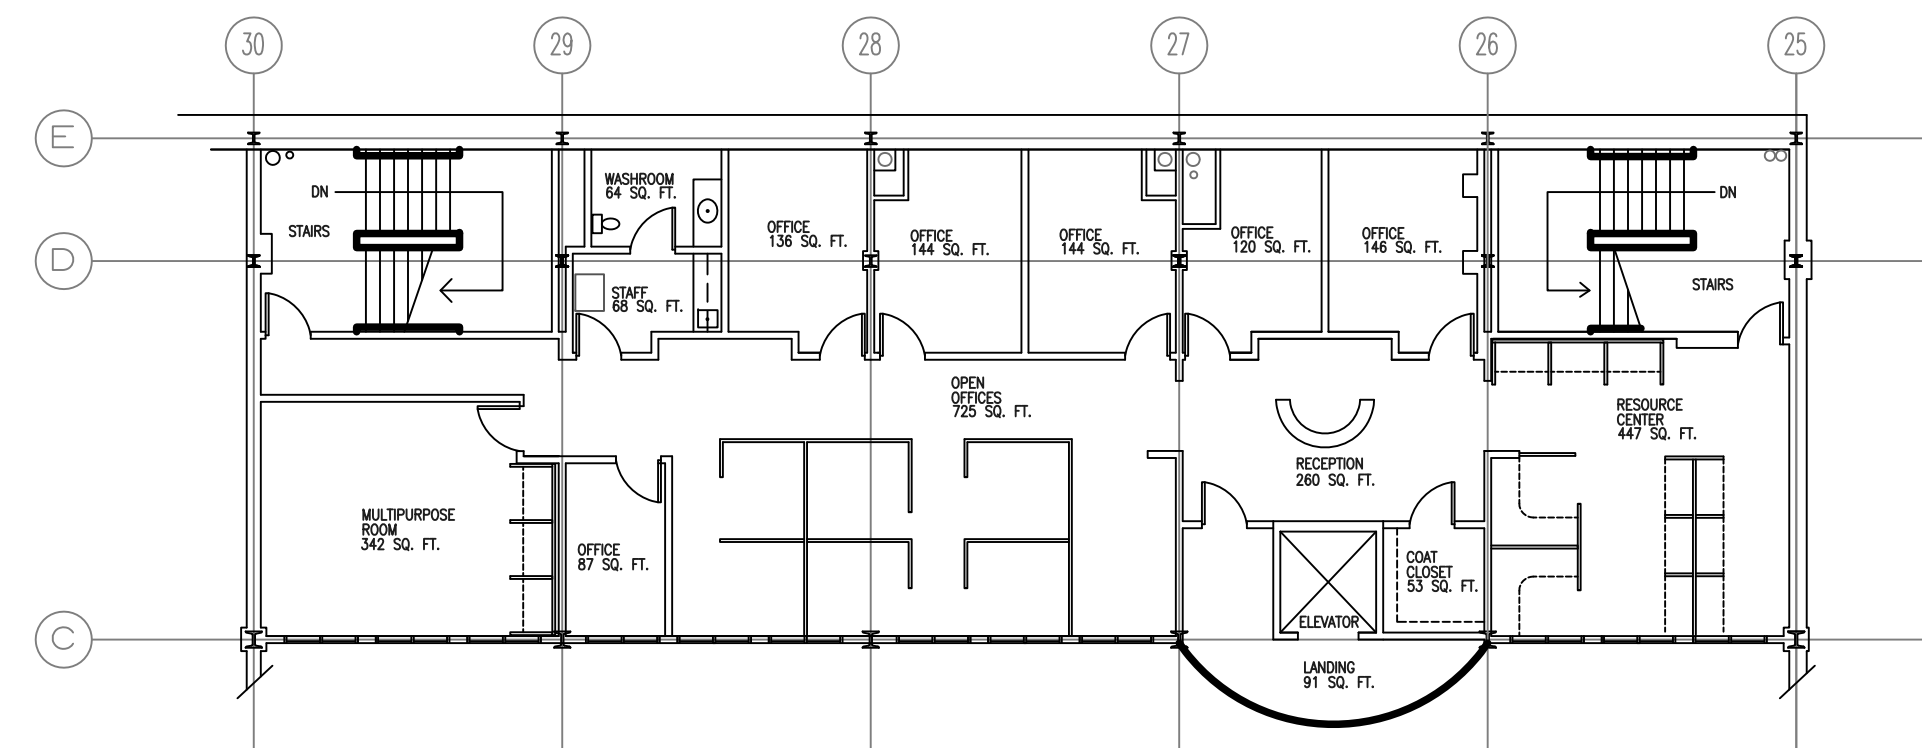

MEZZANINE FLOOR PLAN
Scale: NTS

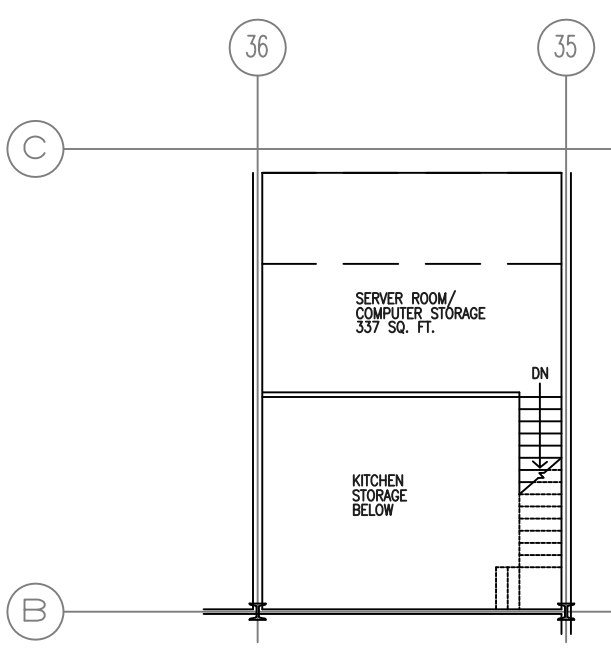


MEZZANINE FLOOR PLAN
Scale: NTS

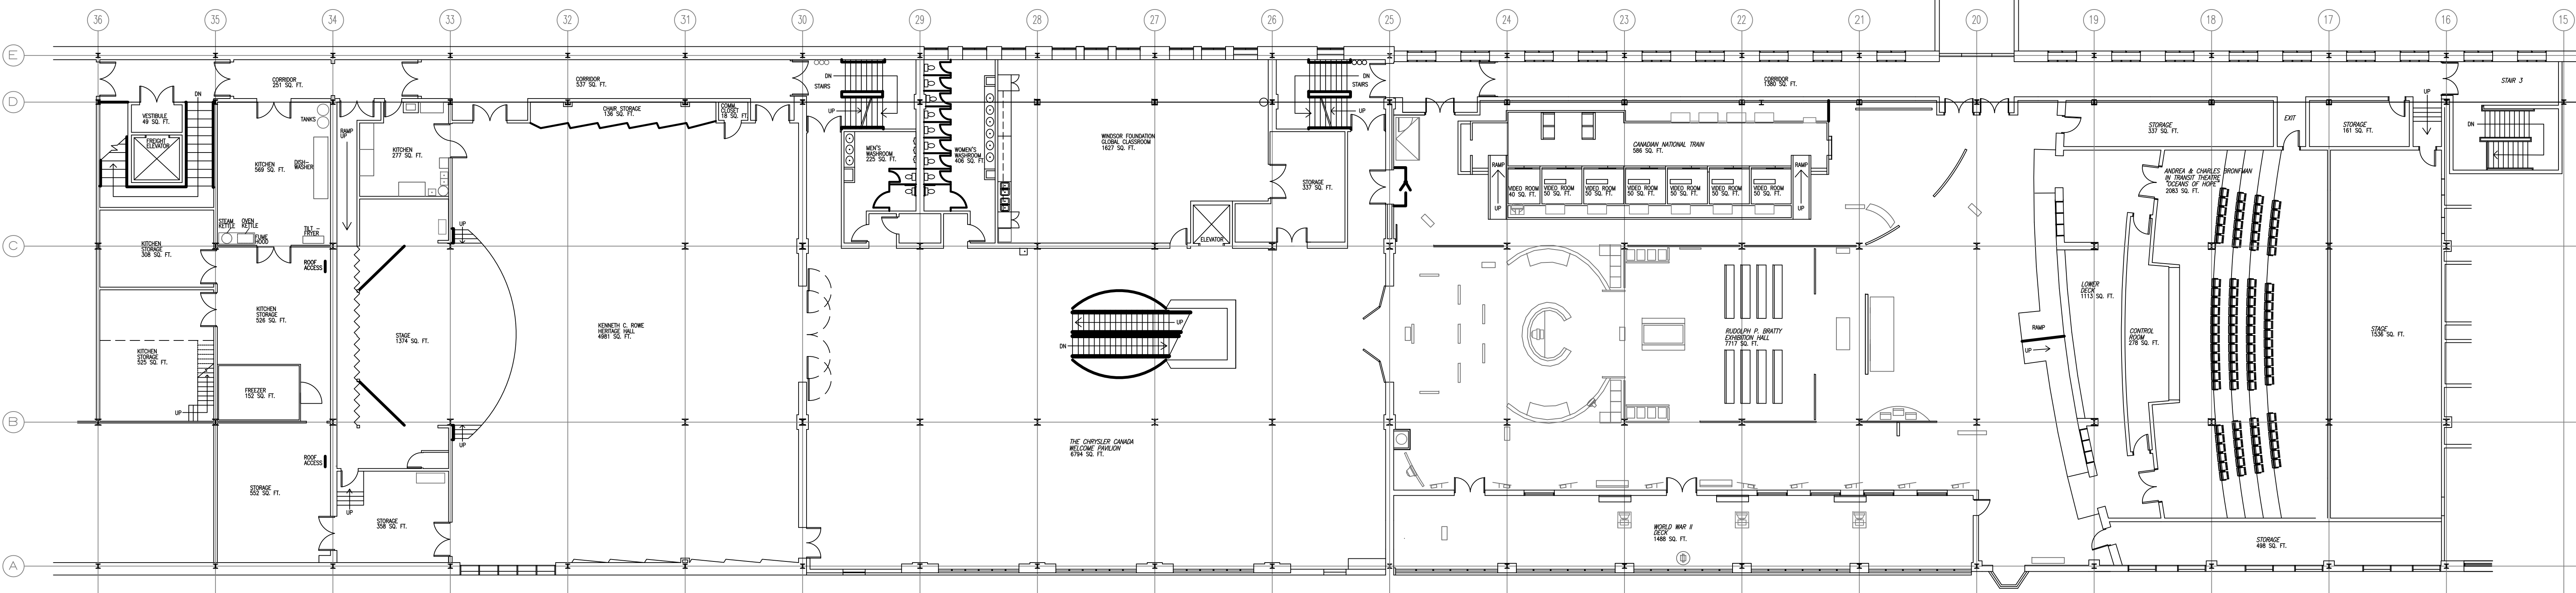

SECOND FLOOR PLAN – NORTH
Scale: NTS


SECOND FLOOR PLAN – SOUTH
Scale: NTS

ELECTRICAL, MECHANICAL & EMERGENCY PLANS

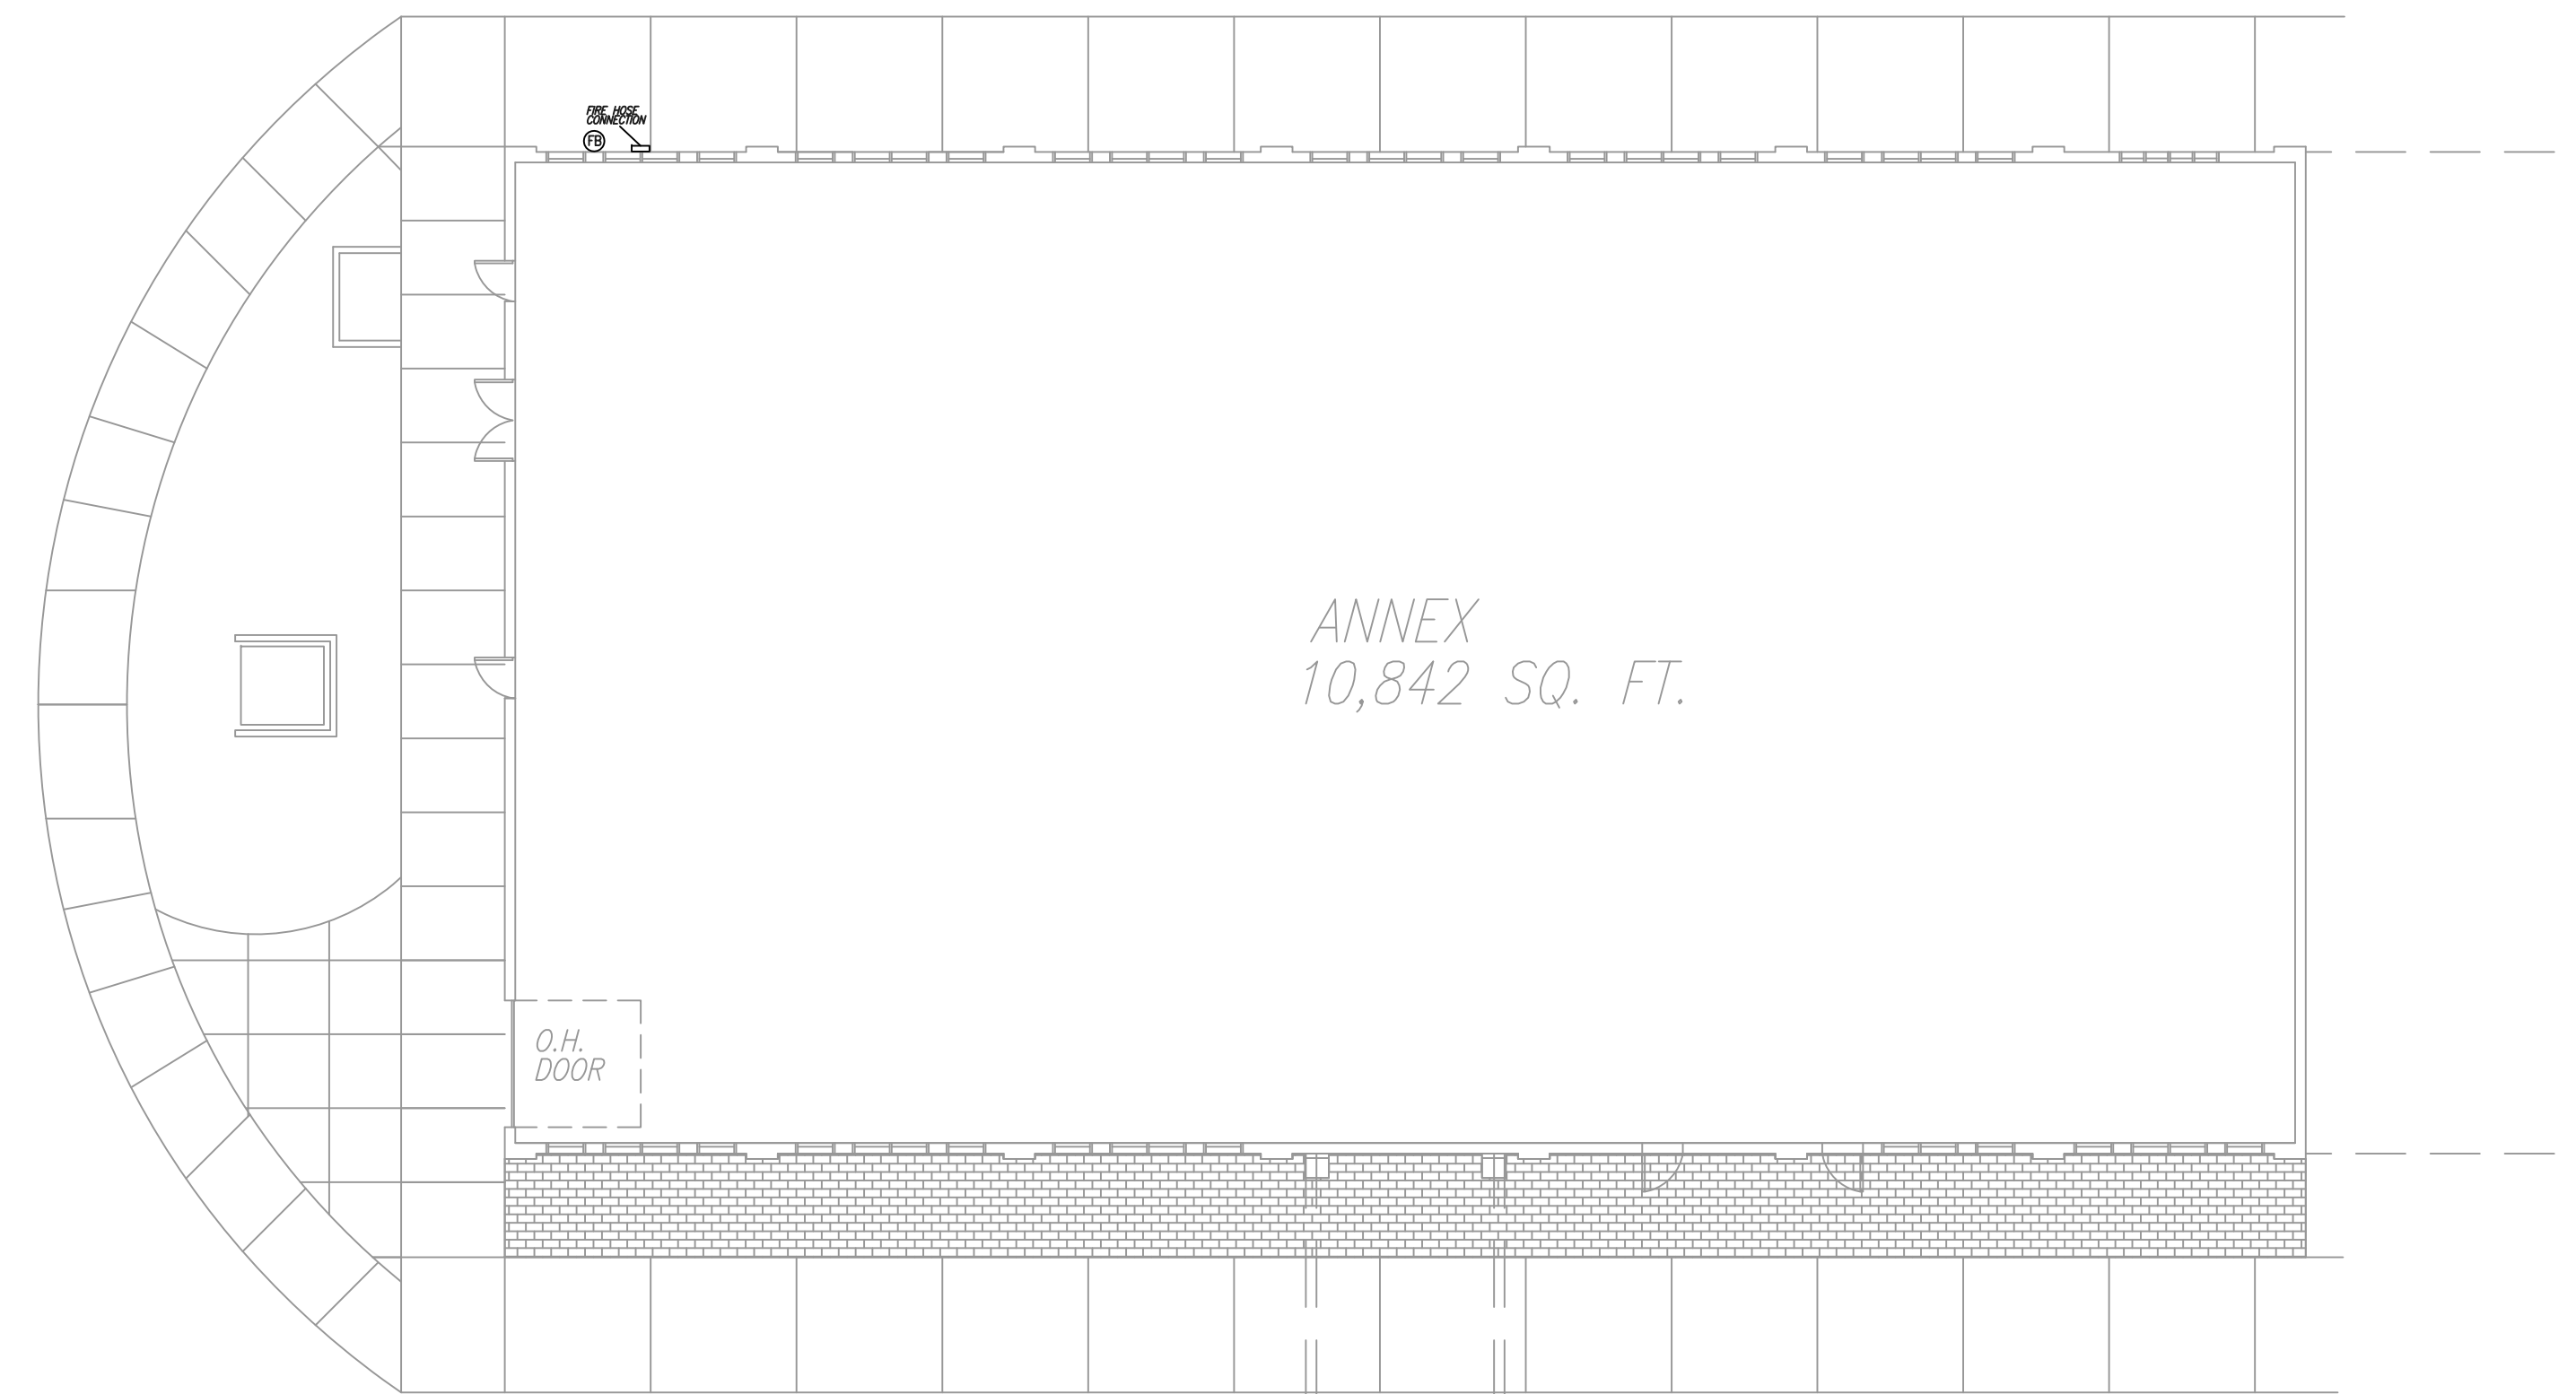


ANNEX
10,842 SQ. FT.


FIRST FLOOR PLAN - SOUTH - ANNEX
Scale: NTS

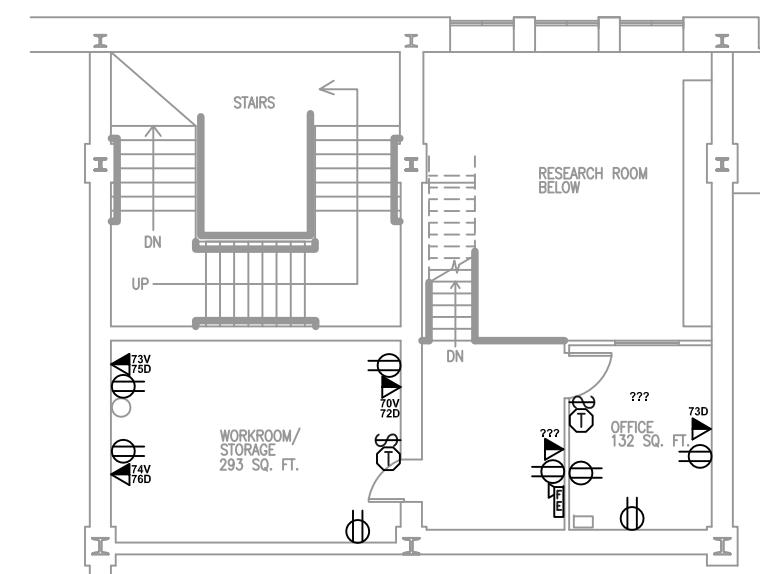


MEZZANINE FLOOR PLAN
Scale: NTS

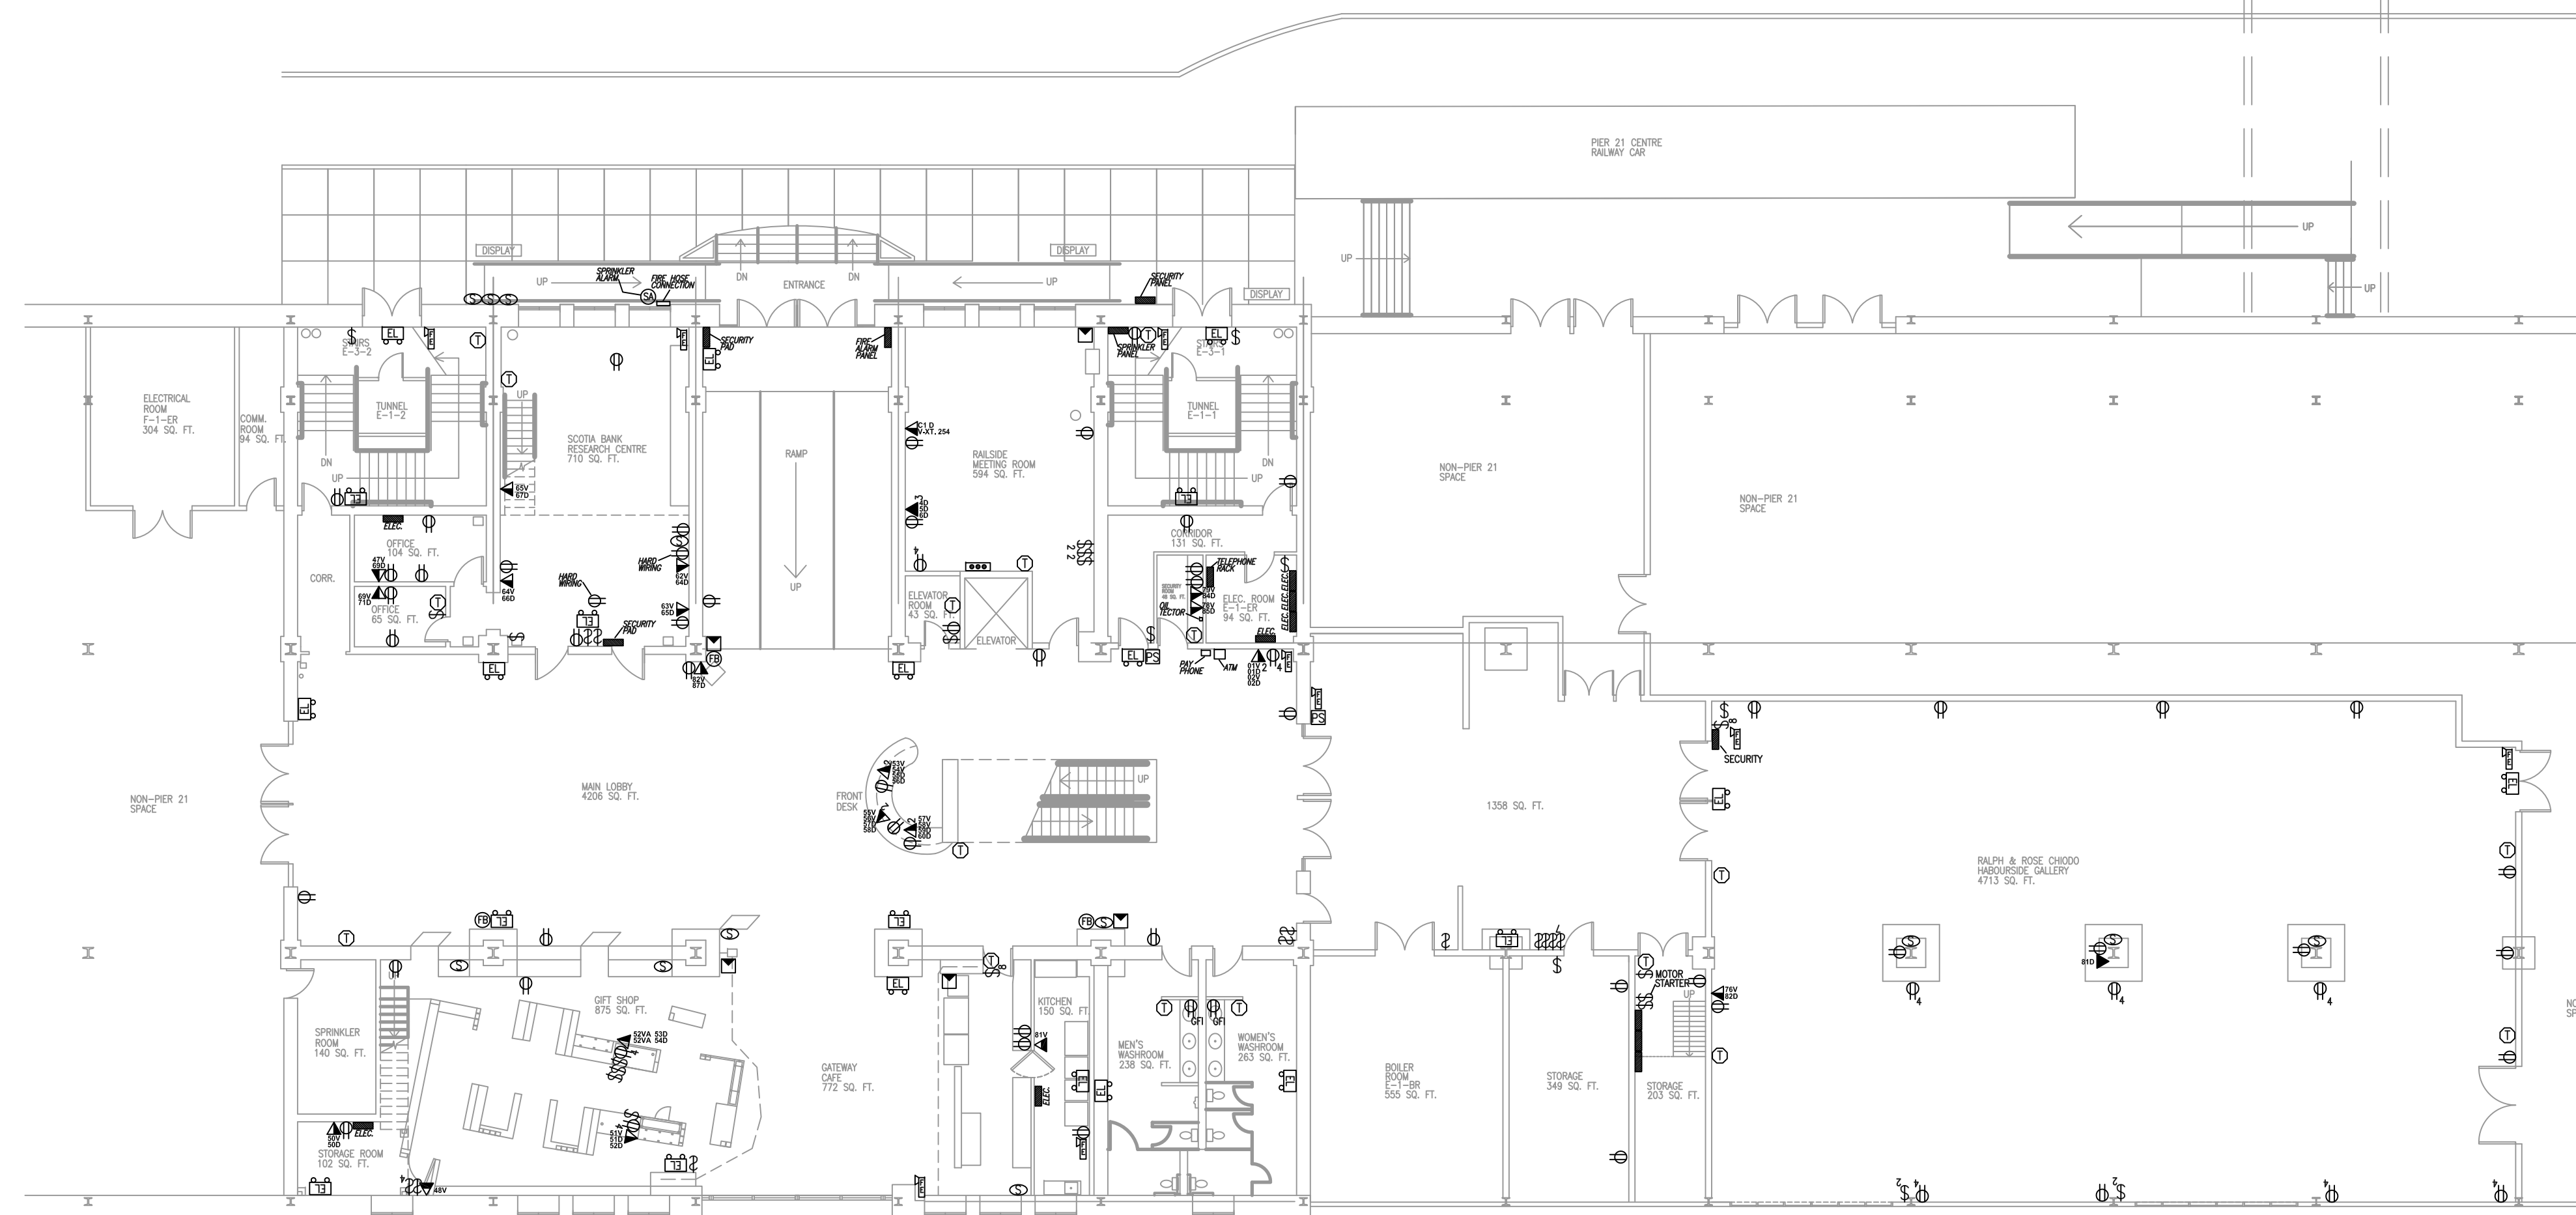

FIRST FLOOR PLAN - NORTH
Scale: NTS

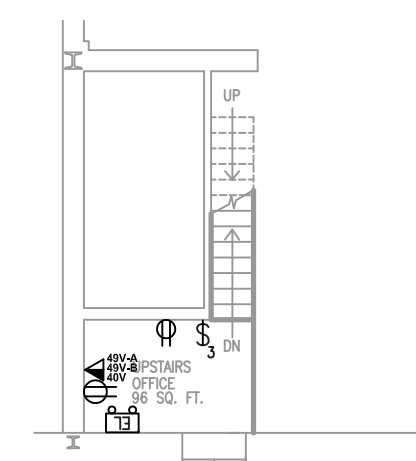

MEZZANINE FLOOR PLAN
Scale: NTS

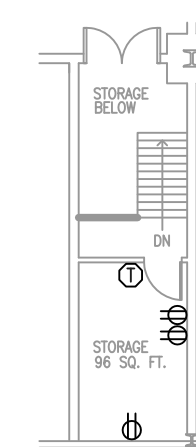

MEZZANINE FLOOR PLAN
Scale: NTS

FIRST FLOOR PLAN - SOUTH
Scale: NTS

LEGEND			
⊕	- 110V POWER OUTLET	⊞	- A/V CONNECTION
▲	- DUAL VOICE/DATA OUTLET	⊞	- MOTION SENSOR
▲	- DATA OUTLET	⊞	- FIRE PULL STATION
▲	- VOICE OUTLET	⊞	- FIRE BELL
⊞	- EMERGENCY LIGHT	⊞	- FIRE EXTINGUISHER
⊞	- LIGHT SWITCH	⊞	- THERMOSTAT
⊞	- SECURITY CAMERA	⊞	- PANEL/PAD (AS MARKED)


ELECTRICAL, MECHANICAL & EMERGENCY PLANS




ANNEX
10,842 SQ. FT.

SECOND FLOOR PLAN – SOUTH – ANNEX
Scale: NTS


PEDESTRIAN
1147 SQ. FT.

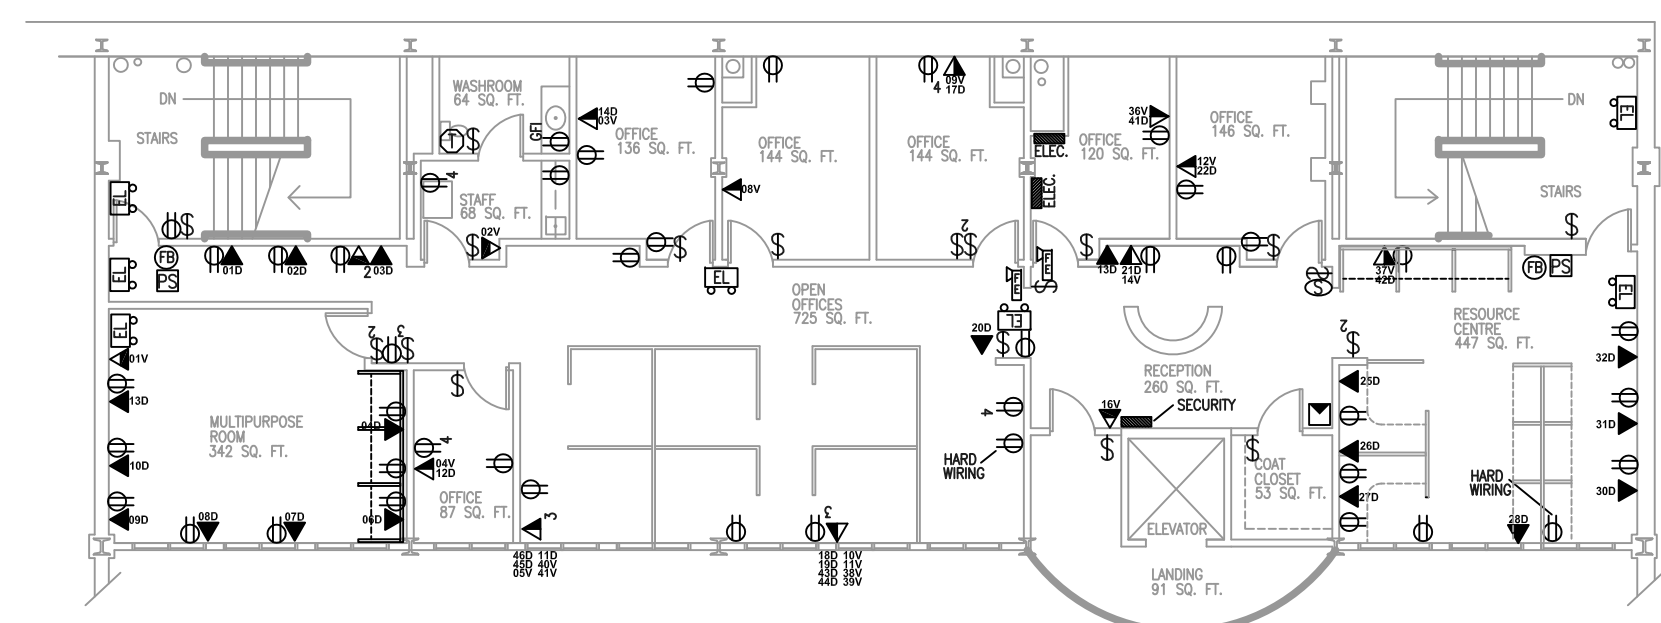

MEZZANINE FLOOR PLAN
Scale: NTS

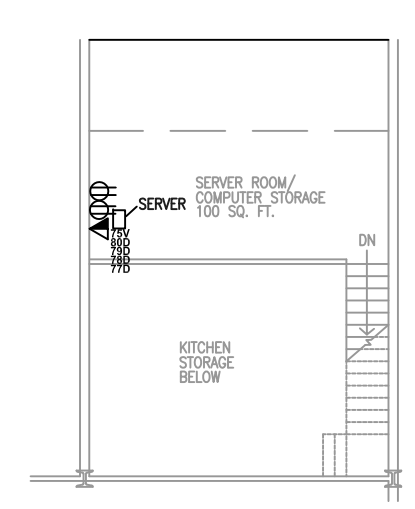

MEZZANINE FLOOR PLAN
Scale: NTS

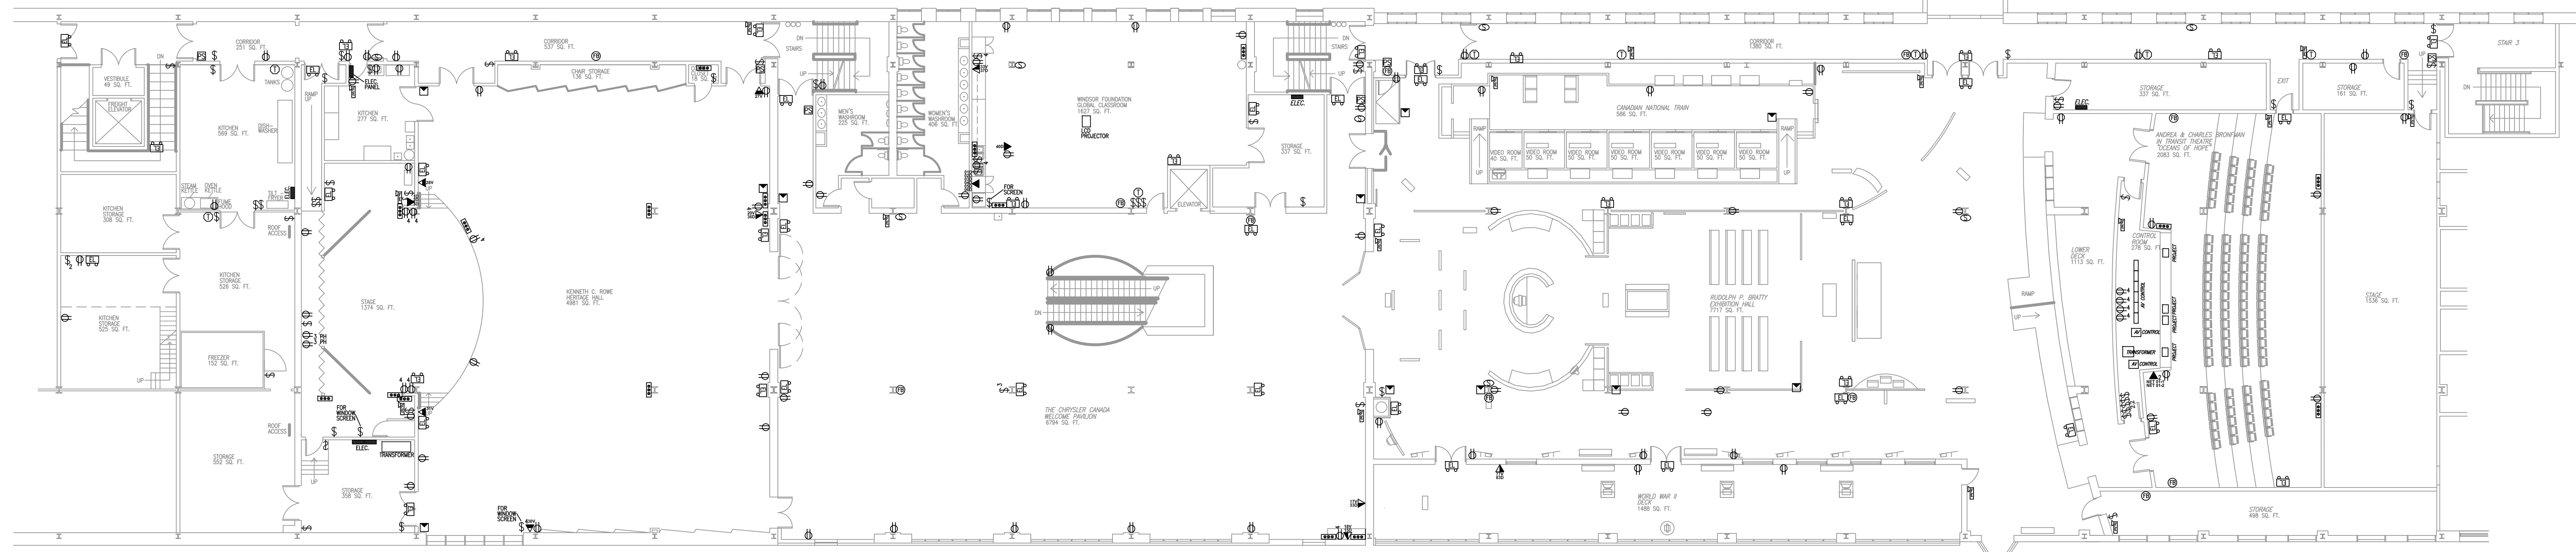

SECOND FLOOR PLAN – NORTH
Scale: NTS

SECOND FLOOR PLAN – SOUTH
Scale: NTS