

- LEGEND**
- ROOF SLOPE
  - ▨ NEW EAVES WATERPROOFING
  - ▩ NEW SOFFIT VENT

NOTE: WHERE AGREED TO BY THE CONSULTANT REMOVE AND REPLACE DETERIORATED WOOD DECK

	<b>CEF BUILDING No.76 (CEREAL BARN), OTTAWA</b>		Date: 2012.02.13	Scale: NTS
	<b>SHINGLE ROOF REPLACEMENT</b>		Drawn by: DLR	Checked by: LND
	ROOF PLAN		Project No. 212yR058B	
	4001-210 GLADSTONE AVE., OTTAWA, ON CANADA K2P 0Y6 PHONE: 613.237.2462    www.halsall.com    FAX: 613.237.2935		Drawing No. PD-01	

REPLACE MISSING EAVES  
MOULDING TO MATCH EXISTING

NEW WOOD SHINGLE SIDING AT  
DORMERS AND GABLE ENDS  
PROVIDE NEW LEAD COATED  
COPPER FLASHING ONTO WINDOW SILL

PAINT ALL EAVES  
TO MATCH EXISTING (TYP.)

REMOVE AND REINSTATE  
ALL EXISTING ALUMINUM  
EAVESTROUGHS AND  
DOWNSPOUTS

REPLACE MISSING  
EAVES MOULDING  
TO MATCH  
EXISTING


NEW WOOD SHINGLE SIDING AT  
DORMERS AND GABLE ENDS  
PROVIDE NEW LEAD COATED  
COPPER FLASHING ONTO WINDOW SILL

REMOVE AND REINSTATE  
ALL EXISTING ALUMINUM  
EAVESTROUGHS AND  
DOWNSPOUTS


PAINT ALL EAVES  
TO MATCH EXISTING (TYP.)



<b>CEF PROPERTY AND FACILITIES</b> AGRICULTURE AND AGRI-FOOD CANADA CENTRAL EXPERIMENTAL FARM C.E.F. MAP - LOCATION PLAN		<b>DESIGN MAJOR/LEFE P.E.C.</b> AGRICULTURE ET AGRIALIMENTAIRE CANADA TERRE EXPERIMENTAL CENTRALE CARTE DE LA F.E.C. - PLAN D'EMPLACEMENT
---	--	--

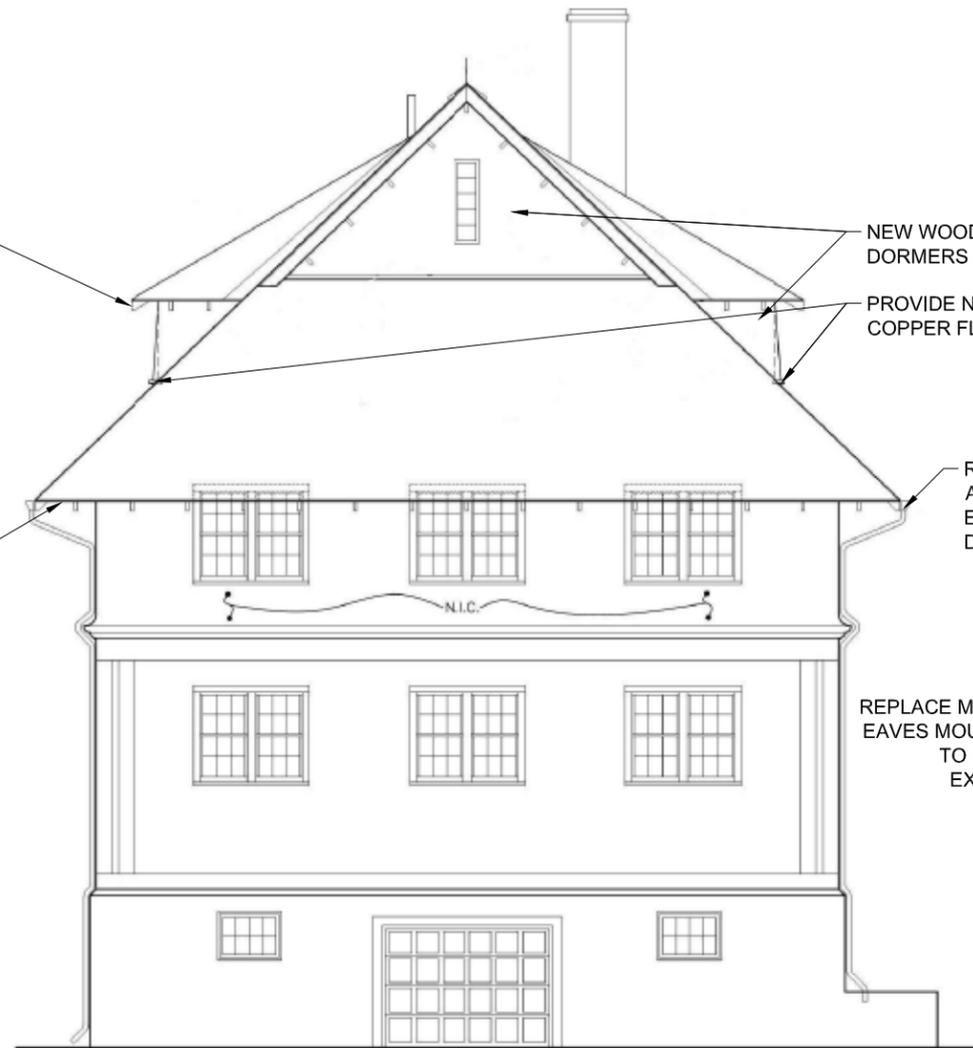

**SOUTH ELEVATION**  
SCALE: 1/4" = 1'-0"

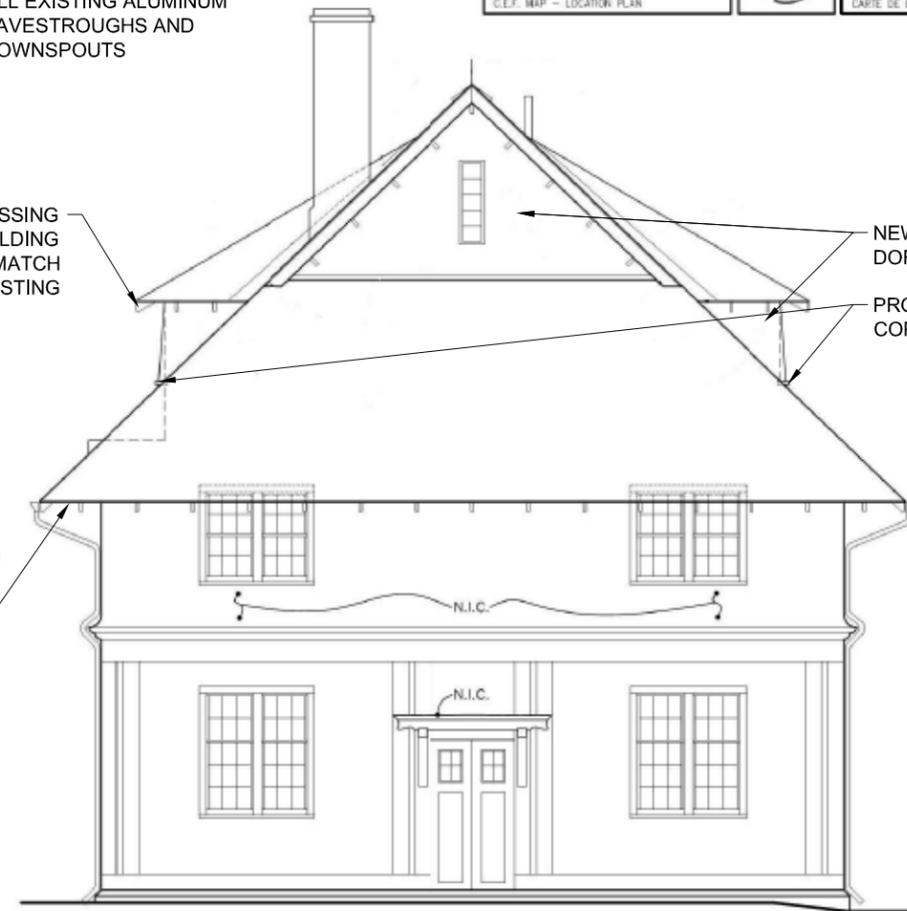

**NORTH ELEVATION**  
SCALE: 1/4" = 1'-0"


 ENGINEERS - CONSULTANTS	<b>CEF BUILDING No.76 (CEREAL BARN), OTTAWA</b> <b>SHINGLE ROOF REPLACEMENT</b>	Date: 2012.02.13	Scale: NTS
	<b>END ELEVATIONS</b>	Drawn by: DLR	Checked by: LND
		Project No. <b>212yR058B</b>	
	4001-210 GLADSTONE AVE., OTTAWA, ON CANADA K2P 0Y6 PHONE: 613.237.2462    www.halsall.com    FAX: 613.237.2935	Drawing No. <b>PD-02</b>	



	<b>CEF BUILDING No.76 (CEREAL BARN), OTTAWA</b>		Date: 2012.02.13	Scale: NTS
	<b>SHINGLE ROOF REPLACEMENT</b>		Drawn by: DLR	Checked by: LND
	WEST ELEVATION		Project No. <b>212yR058B</b>	
	4001-210 GLADSTONE AVE., OTTAWA, ON CANADA K2P 0Y6 PHONE: 613.237.2462      www.halsall.com      FAX: 613.237.2935		Drawing No. <b>PD-03</b>	


INSTALL NEW WATERPROOFING MEMBRANE  
OVER EXISTING LANDING AND PROTECT  
WITH SHEET METAL

INSTALL NEW SEALANT AROUND  
DOOR FRAME AND SEAL AROUND  
EXISTING DOOR

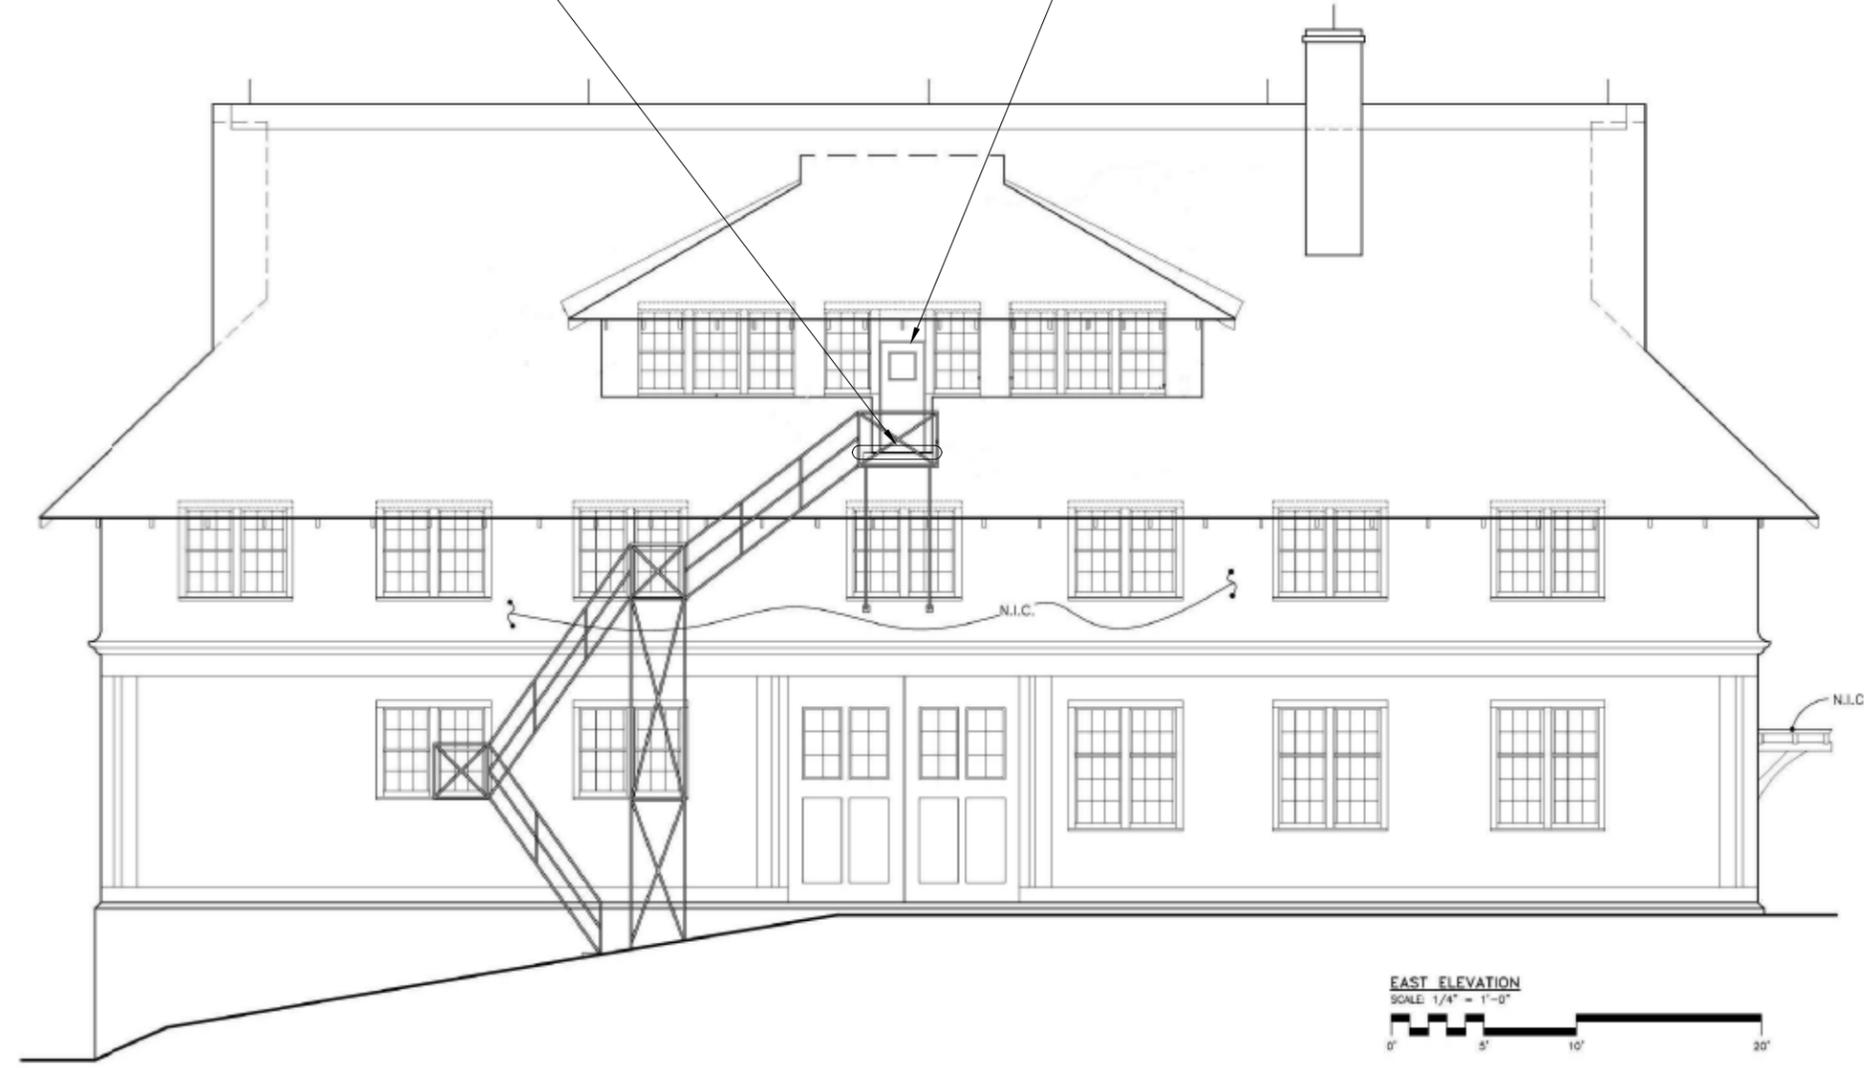


**EAST ELEVATION**  
SCALE: 1/4" = 1'-0"


	<b>CEF BUILDING No.76 (CEREAL BARN), OTTAWA</b> <b>SHINGLE ROOF REPLACEMENT</b>		Date: 2012.02.13	Scale: NTS
	<b>EAST ELEVATION</b>		Drawn by: DLR	Checked by: LND
	4001-210 GLADSTONE AVE., OTTAWA, ON CANADA K2P 0Y6 PHONE: 613.237.2462    www.halsall.com    FAX: 613.237.2935		Project No. <b>212yR058B</b>	
			Drawing No. <b>PD-04</b>	

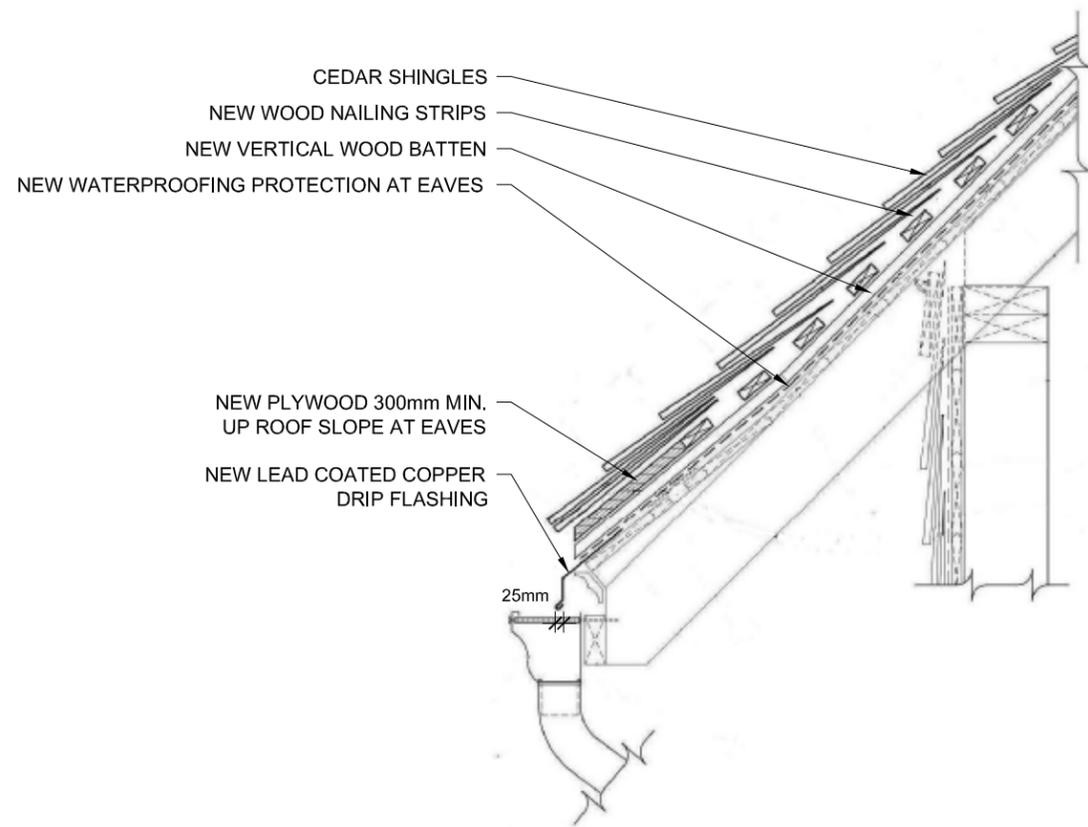


1 EAVES DETAIL  
 PD-05

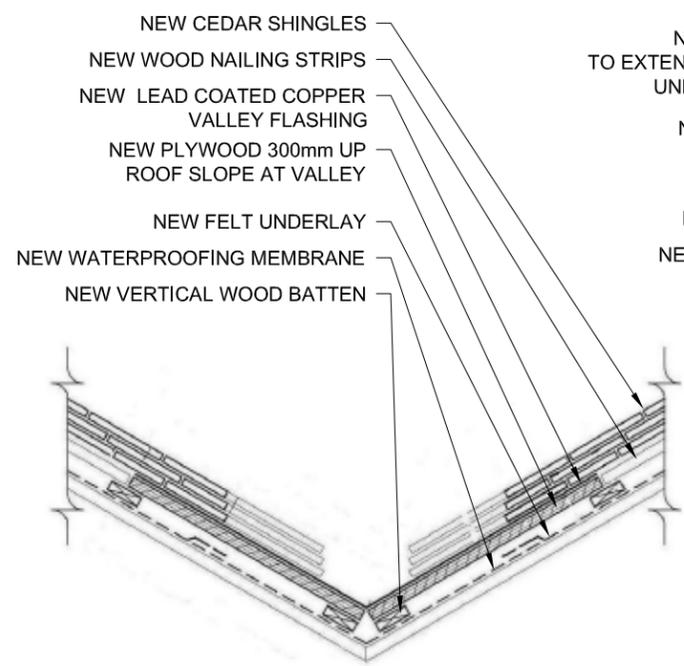


2 VALLEY FLASHING DETAIL  
 PD-05

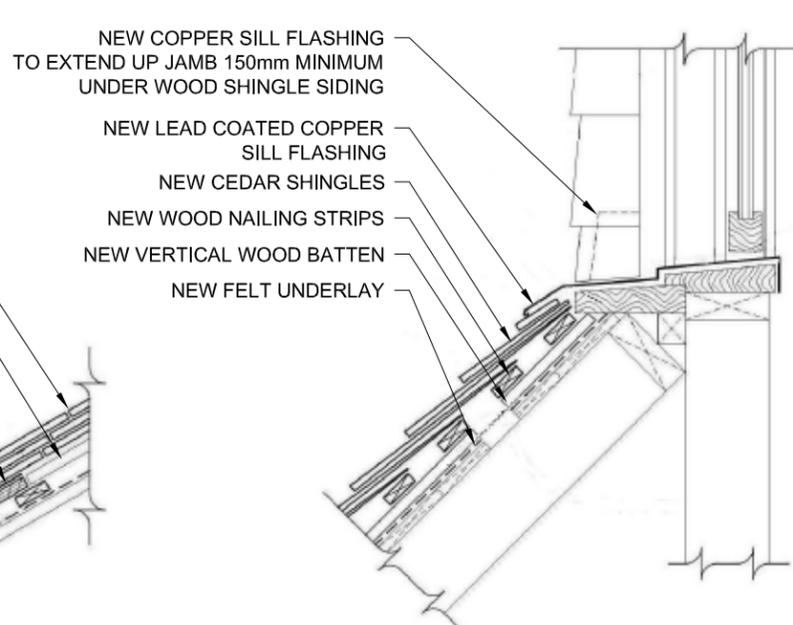


3 WINDOW SILL DETAIL  
 PD-05

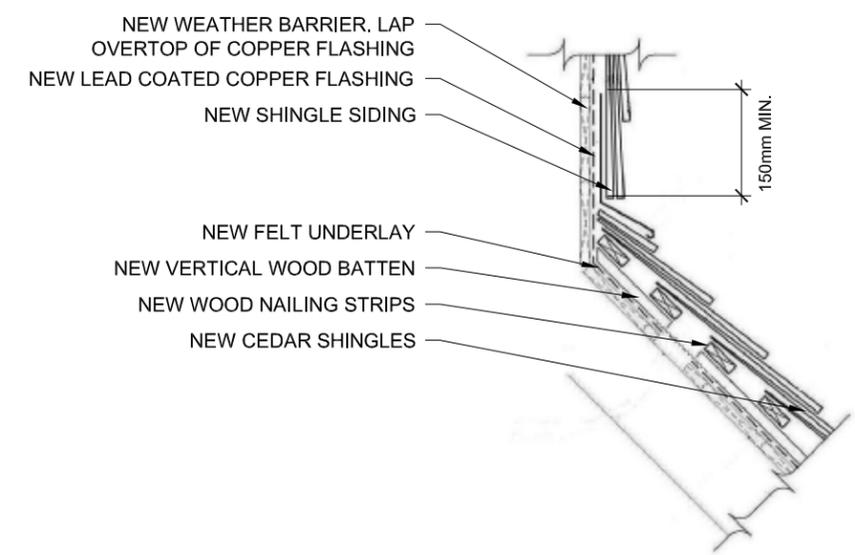

4 SHINGLE ROOF @ SHINGLE WALL DETAIL  
 PD-05

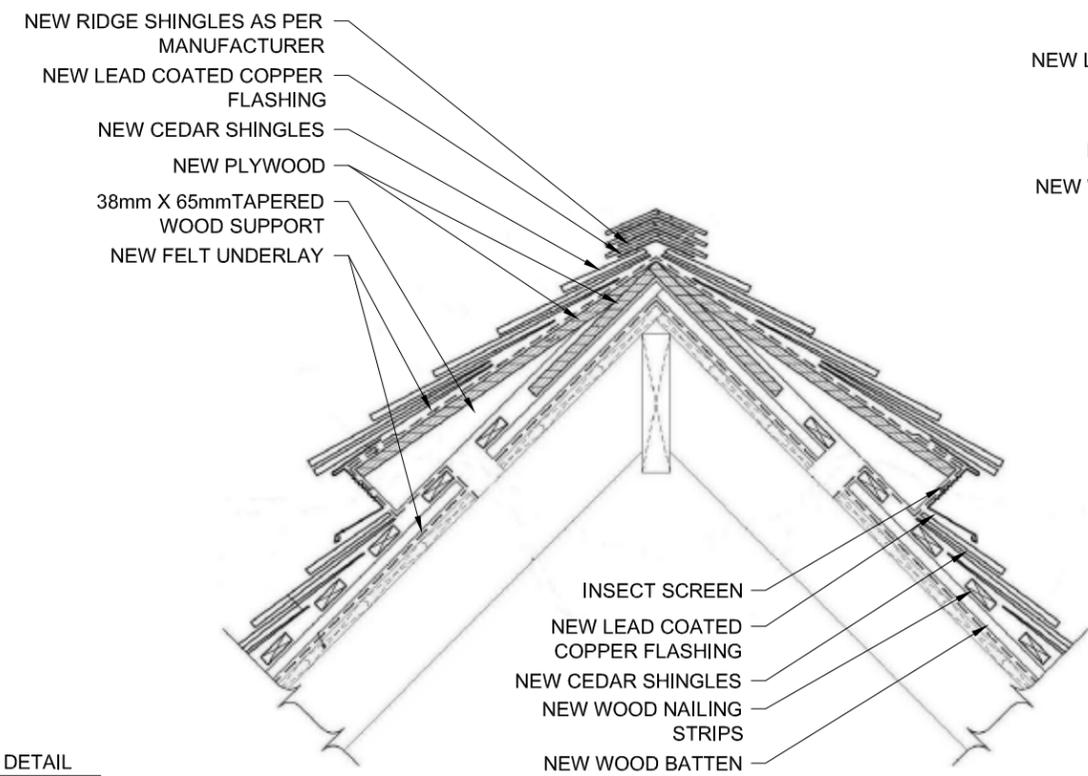

5 RIDGE VENT DETAIL  
 PD-05

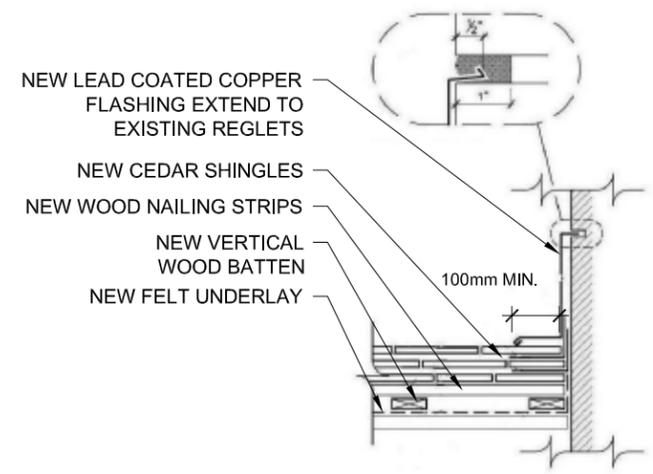

6 CHIMNEY FLASHING DETAIL  
 PD-05

	<b>CEF BUILDING No.76 (CEREAL BARN), OTTAWA</b>	Date: 2012.03.18	Scale: NTS
	<b>SHINGLE ROOF REPLACEMENT</b>	Drawn by: DLR	Checked by: LND
	<b>DETAILS</b>	Project No. <b>212yR058B</b>	
	4001-210 GLADSTONE AVE., OTTAWA, ON CANADA K2P 0Y6 PHONE: 613.237.2462    www.halsall.com    FAX: 613.237.2935	Drawing No. <b>PD-05</b>	