


SCALE: 1=100mm

Major Occupancy: F2 – Medium Hazard Industrial Occupancy
Building Area (m²): 5,831.9
Gross Area (m²): 8,154.9
Number of Storeys: Above Grade: 2 Below Grade: 1
Number of Streets: 3
Building Classification: NBC 3.2.2.73; OBC 3.2.2.69
Non-combustible construction; Fully sprinklered
1 hour fire rated separation between floors

-----	0.0	HOUR
-----	0.75	HOUR
-----	1.0	HOUR
-----	2.0	HOURS

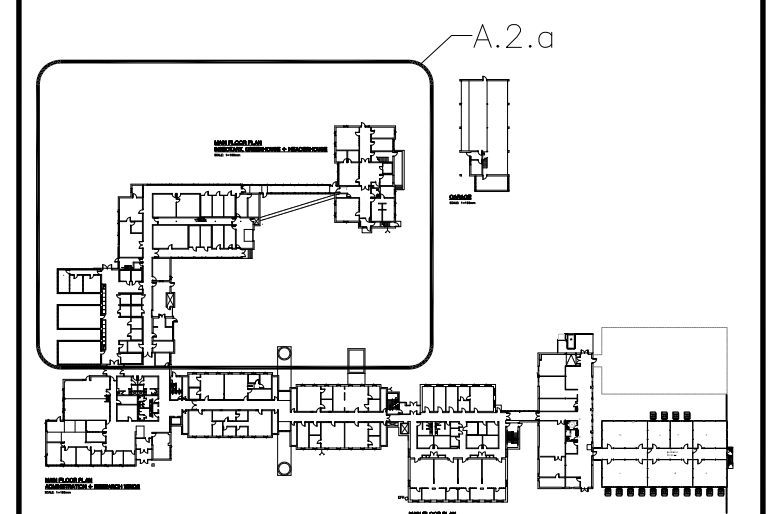

[illegible]

Consultant:




2013-09-06


DONALD ARDIEL
ARCHITECT
470 Ambleside Drive
London, Ontario N6G 4W9
Tele: (519) 850-0792
Email: don@ardiel.ca

Consultant:

Consultant:

Consultant

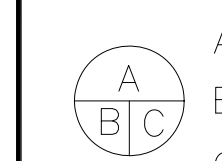

	A	Detail No. No. du détail
	B	drawing no. — where detail required dessin no. — où détail exigé
	C	drawing no. — where detailed dessin no. — où détaillé

project title
titre du projet
London Ontario
Agriculture and Agri-Food Canada
1391 Sandford Street

Fire Rated Separations
Fire Stopping

drawing title
titre du dessin
MAIN FLOOR PLAN
INSECTARY &
GREENHOUSE/HEADERHOUSE

designed b	
conc par	

drawn by	DA
dessine par	

reviewed by	DA
examine par	

approved by	DA
approuvé par	


project date	2013-09-06
date du projet	2013-09-06

project no. no. du projet	1213-143910-P05
------------------------------	-----------------

drawing	no
dessine	no


A.2.a

SCALE: 1=100mm

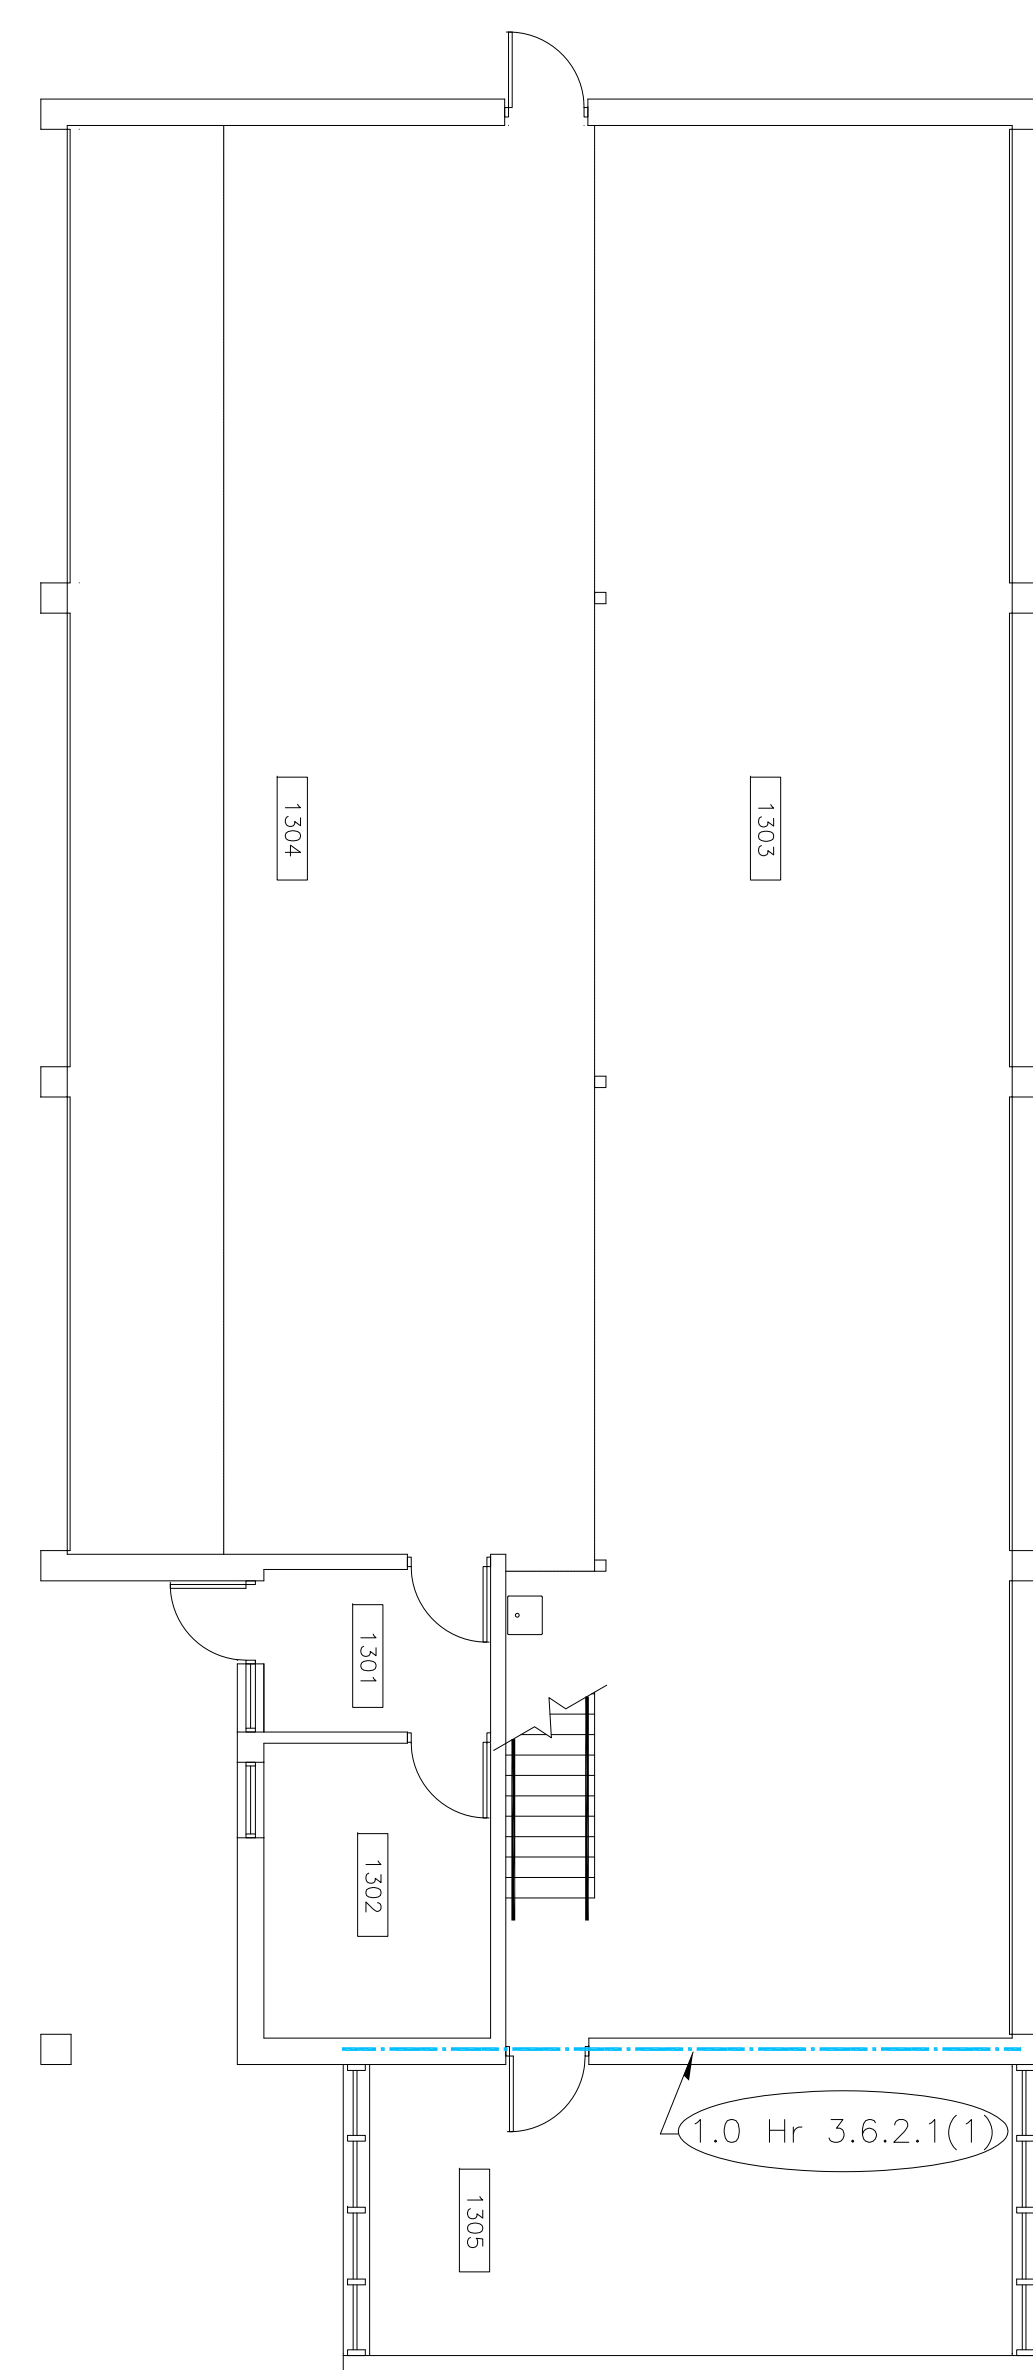

GARAGE


SCALE: 1=100mm

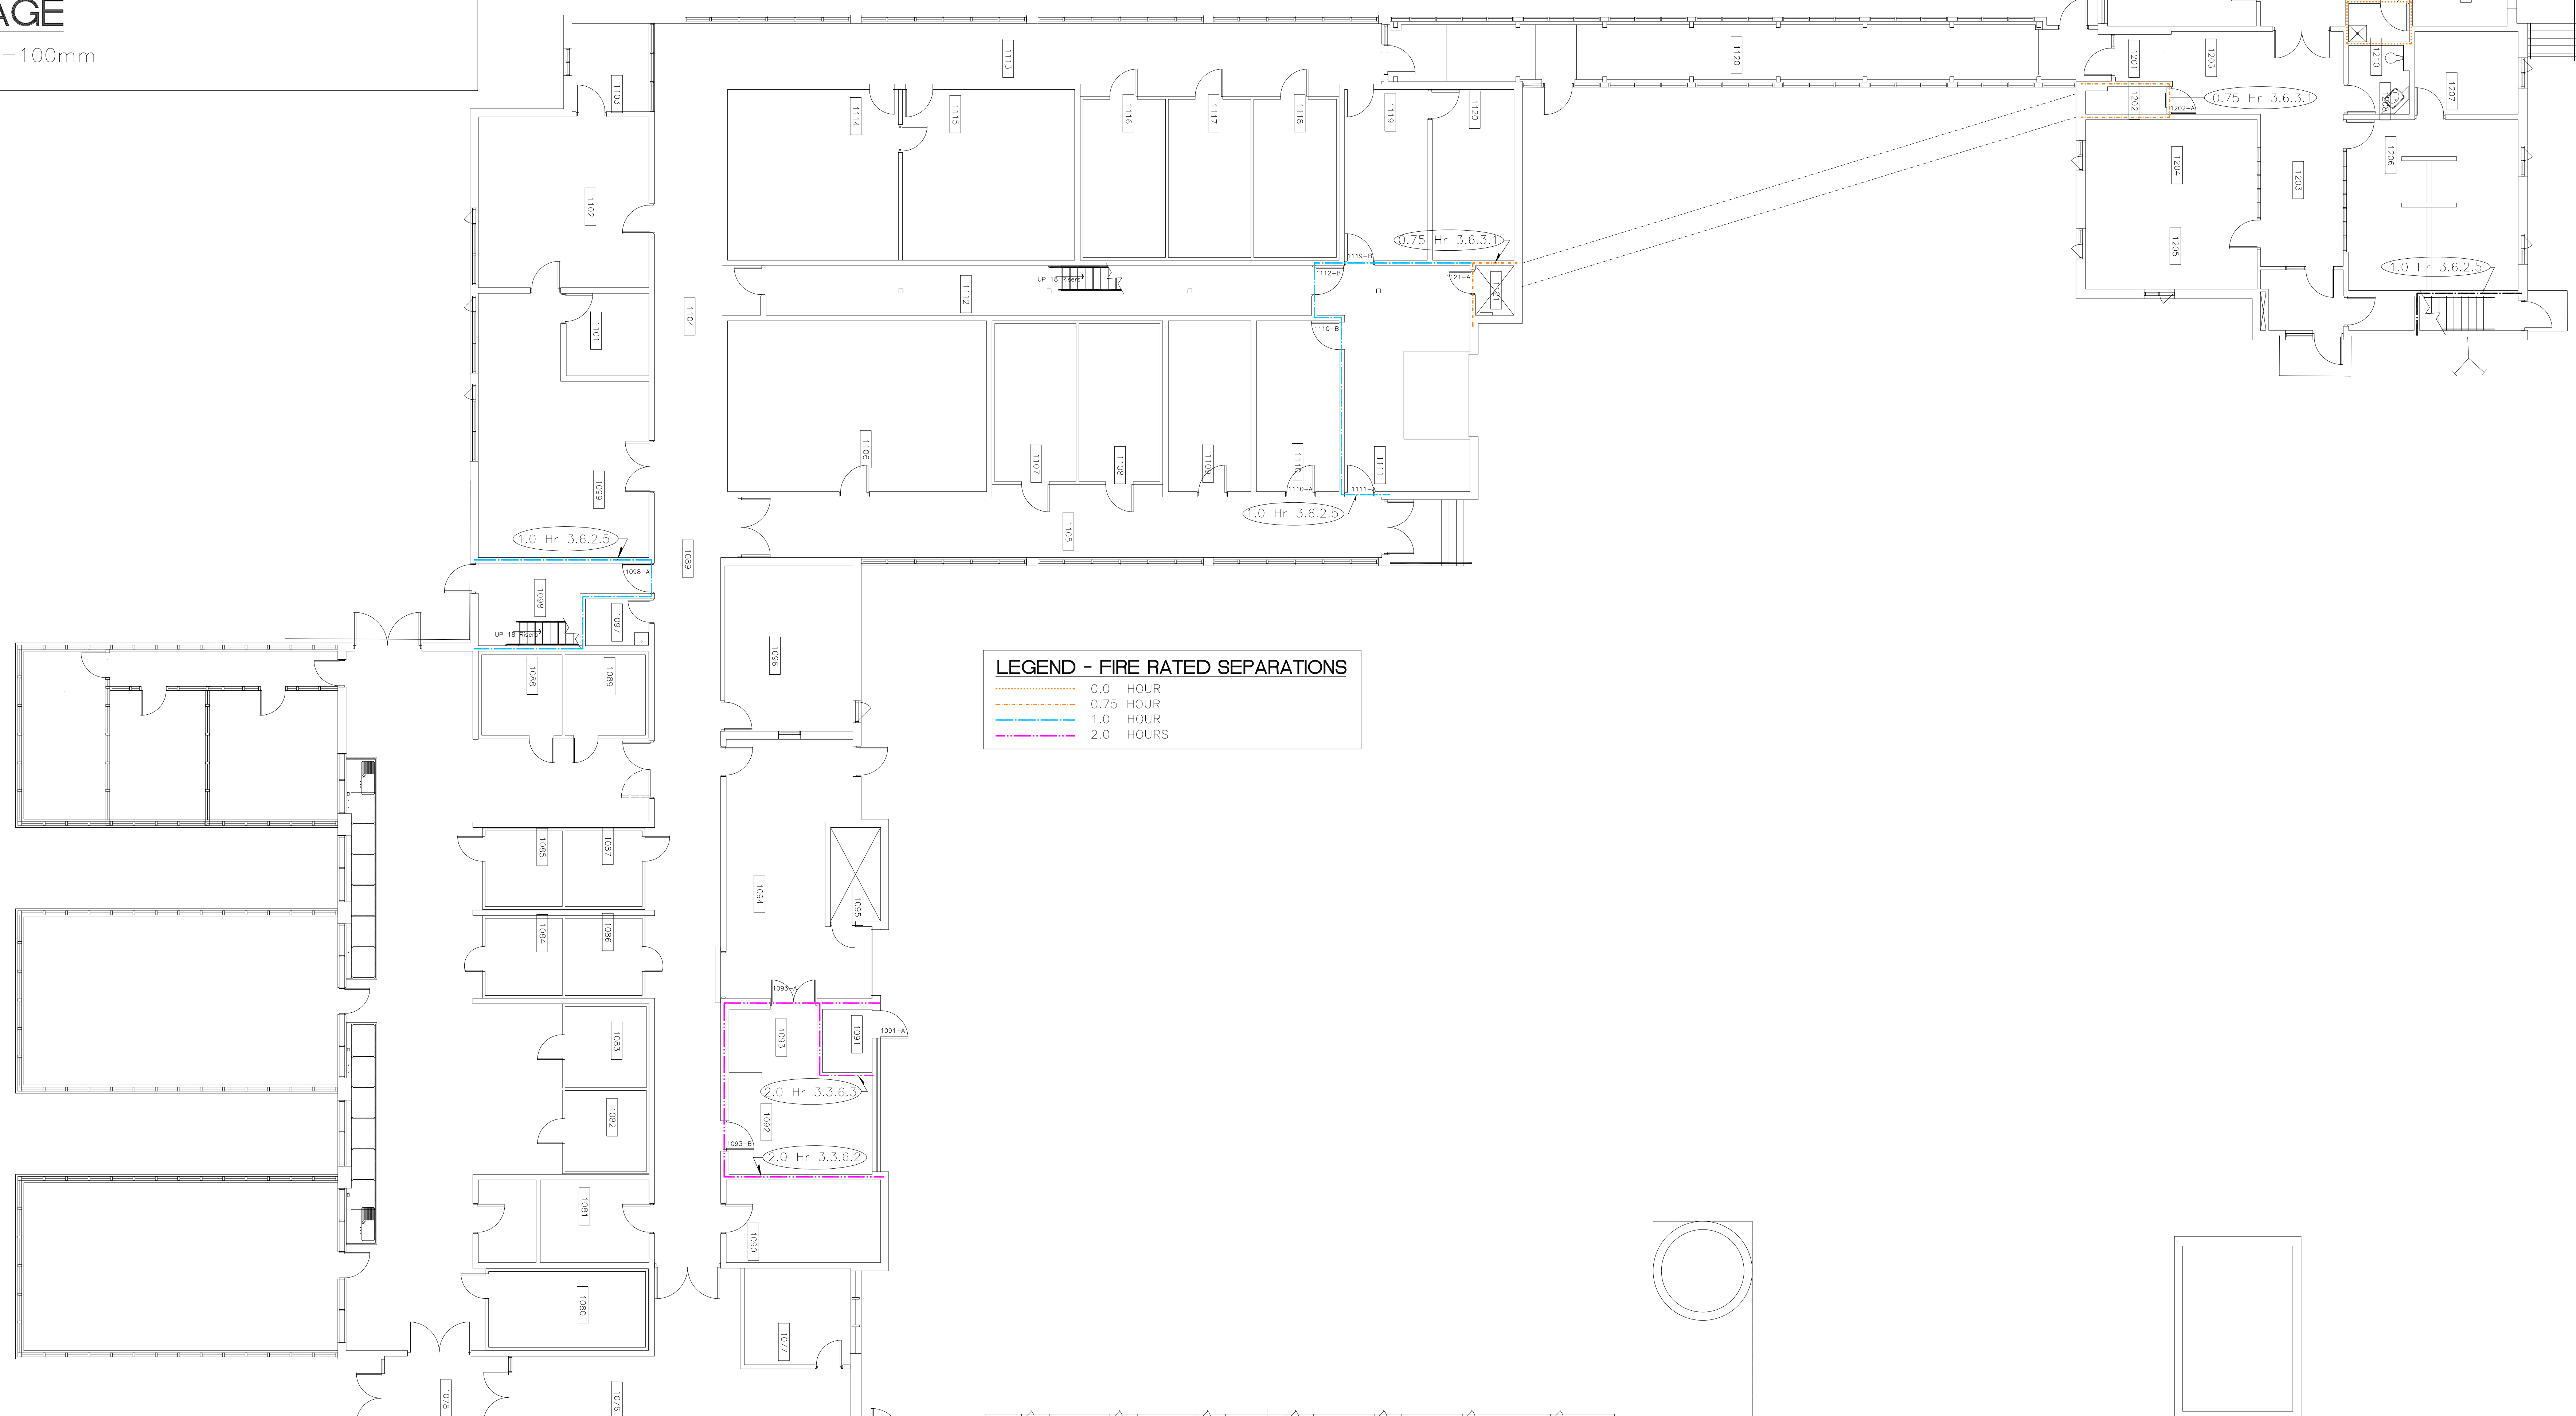


LEGEND - FIRE RATED SEPARATIONS

- | | |
|------|-------|
| 0.0 | HOUR |
| 0.75 | HOUR |
| 1.0 | HOUR |
| 2.0 | HOURS |



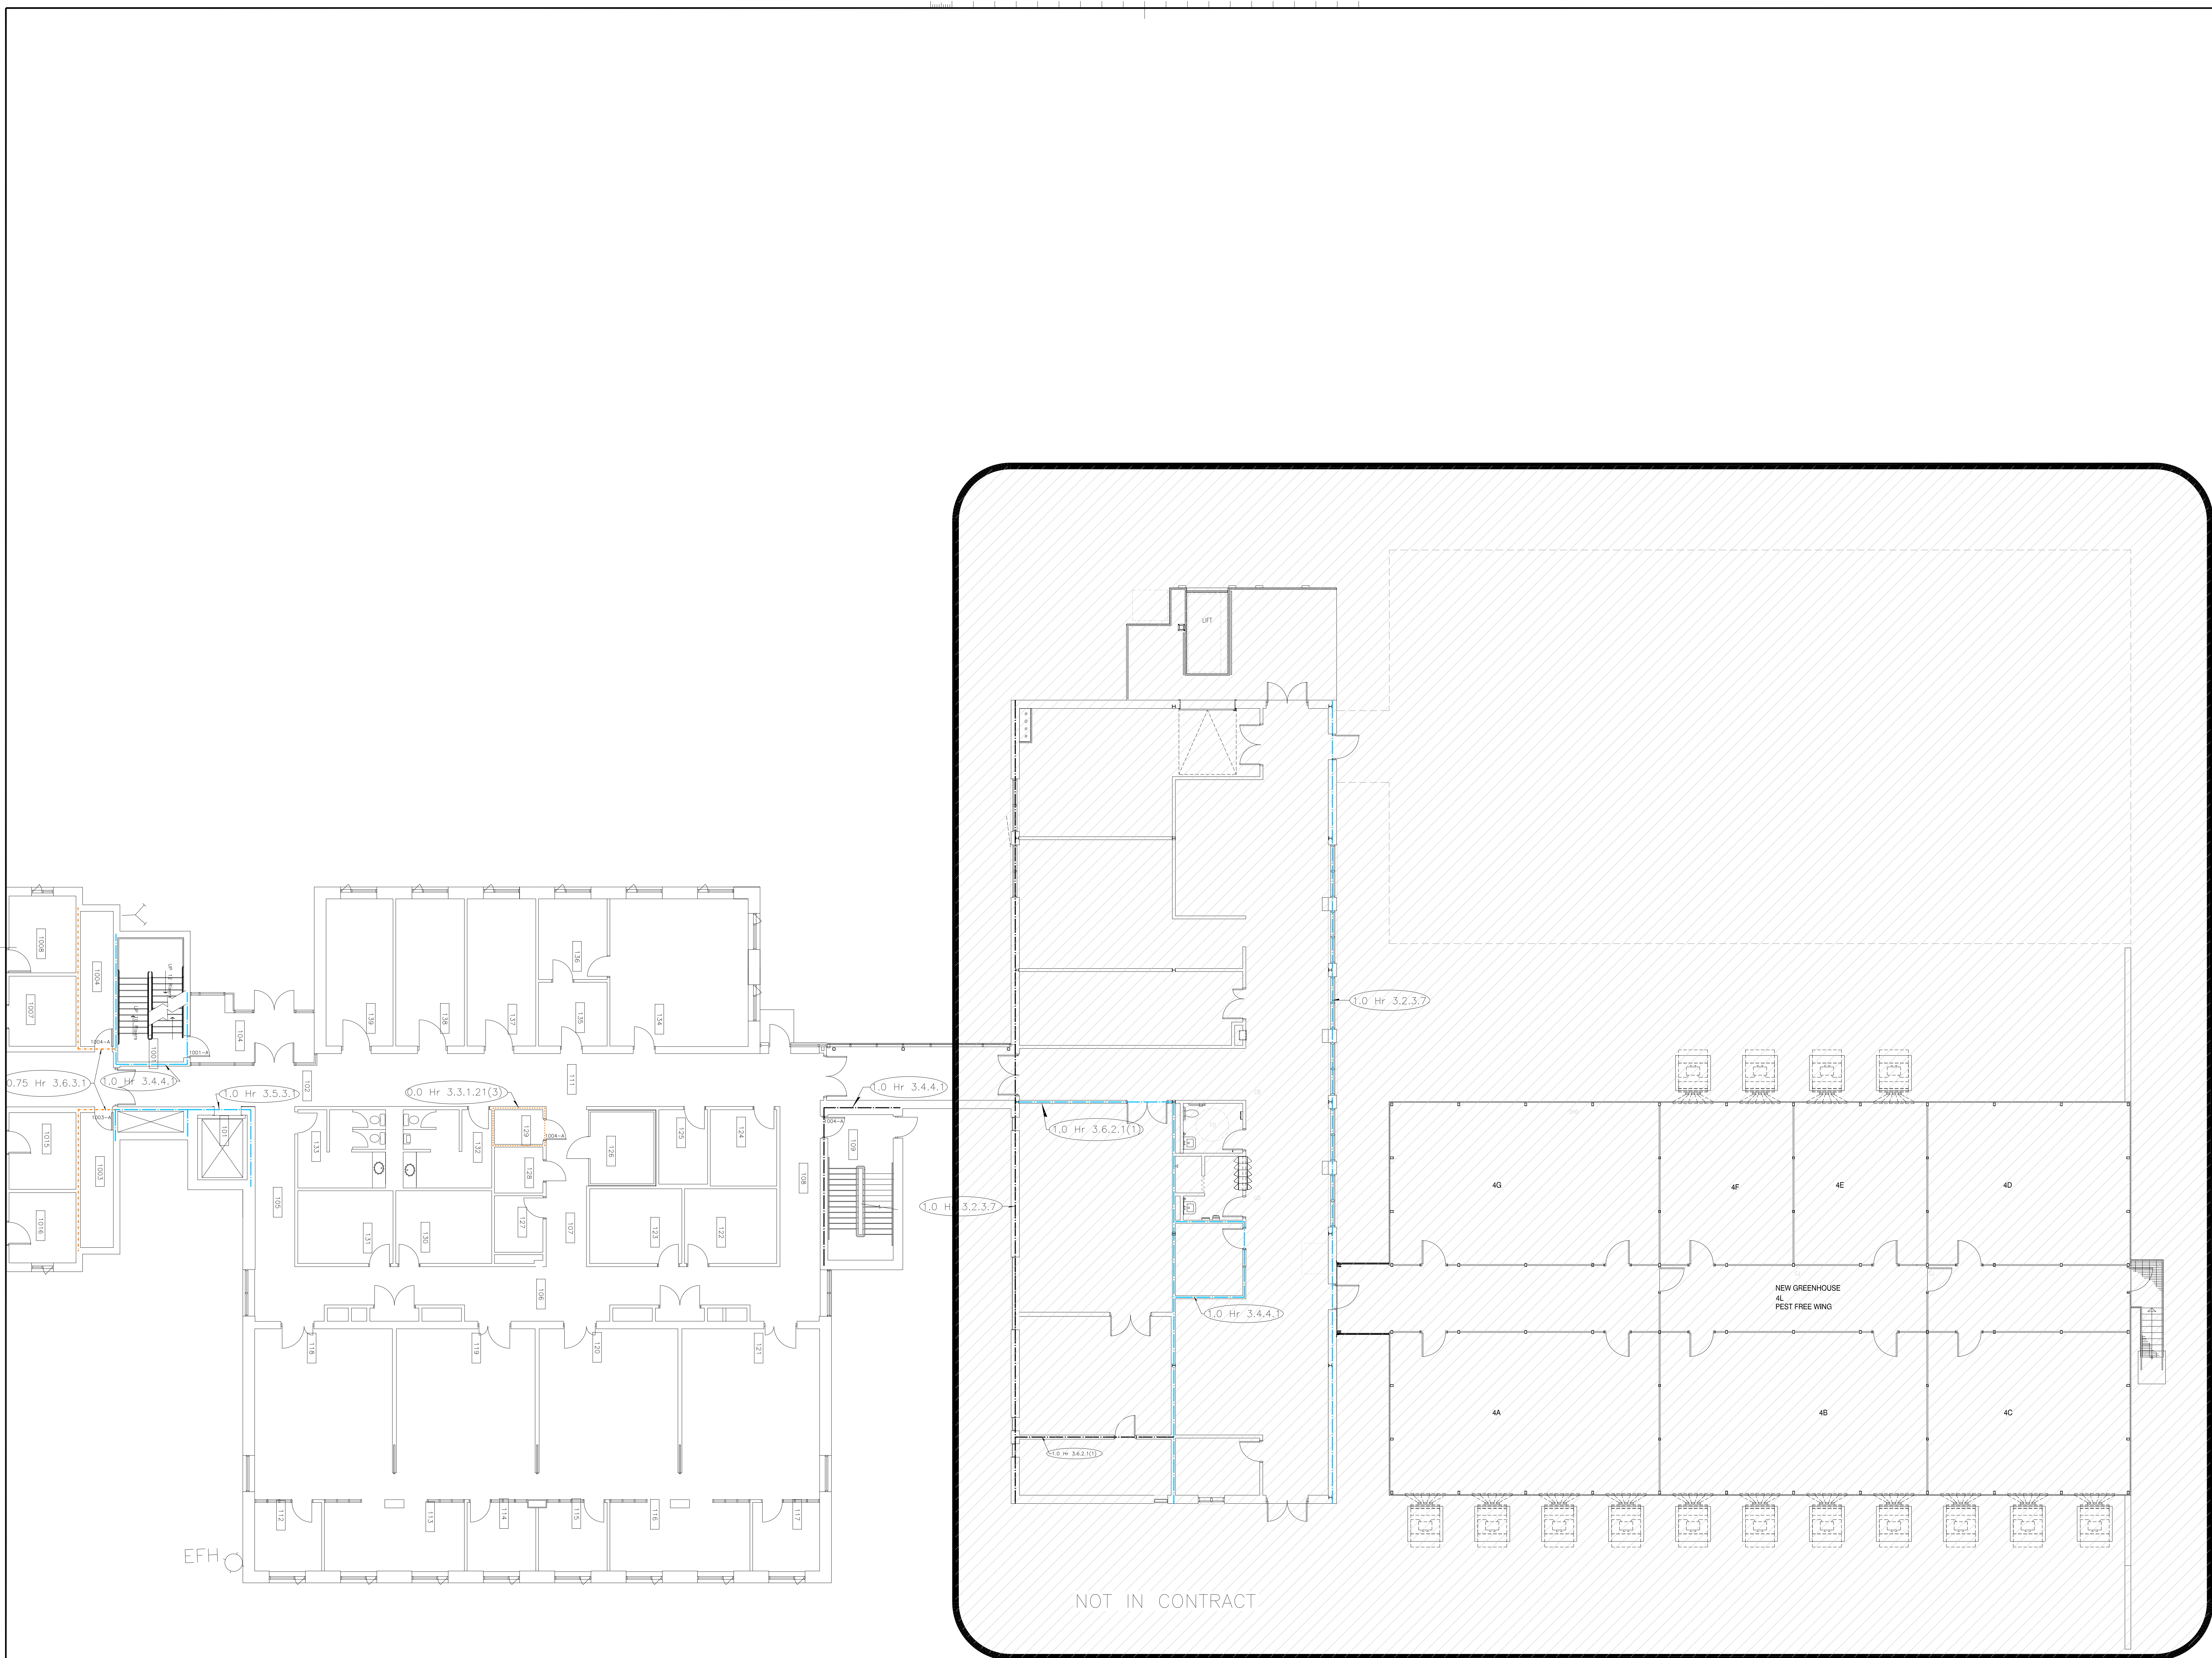

Key Plan

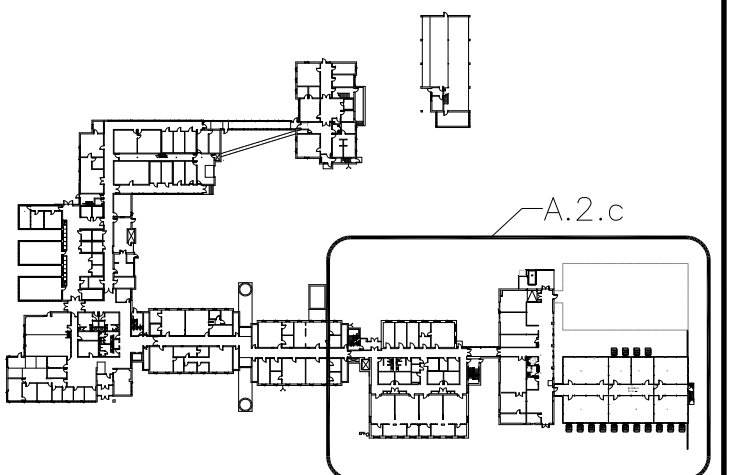[illegible]

Consultant:




2013-09-06
DONALD ARDIEL
ARCHITECT
470 Ambleside Drive
London, Ontario N6G 4W9
Tele: (519) 850-0792
Email: don@ardiel.ca

Consultant:

Consultant:

Consultant:

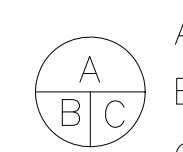

A	Detail No.
	No. du detail
B	drawing no. — where detail required
	dessin no. — où detail exige
C	drawing no. — where detailed
	dessin no. — où détaillé

project title
titre du projet
London Ontario
Agriculture and Agri-Food Canada
1391 Sandford Street

Fire Rated Separations
Fire Stopping

drawing title
titre du dessin
MAIN FLOOR PLAN
NORTH RESEARCH WING &
GREENHOUSE COMPLEX

designed by
conc par

drawn by dessine par	DA
reviewed by examine par	DA

approved by	DA
approve par	

project date	2013-09-06
date du projet	

project no.
no. du projet
1213-143910-P05

drawing no.
dessine no.

A.2.c



no. du projet	1213-143910-P05
drawing no. dessin no.	A 30

0.0	HOUR
0.75	HOUR
1.0	HOUR
2.0	HOURS

SCALE: 1–100mm



LEGEND - FIRE RATED SEPARATIONS

.....	0.0 HOUR
-----	0.75 HOUR
-----	1.0 HOUR
-----	2.0 HOURS

[illegible]

Consultant:




2013-09-06
DONALD ARDIEL
ARCHITECT
470 Ambleside Drive
London, Ontario N6G 4W9
Tel: (519) 850-0792
Email: don@ardiel.ca

Consultant:

Consultant:

Consultant

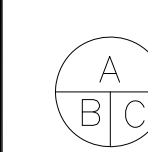

A	Detail No. No. du détail
B	drawing no. - where detail required dessin no. - où détail exigé
C	drawing no. - where detailed dessin no. - où détaillé

project title
titre du projet
London Ontario
Agriculture and Agri-Food Canada
1391 Sandford Street

Fire Rated Separations
Fire Stopping

drawing title
titre du dessin
Second Floor
Research Wings

designed by	conc par
-------------	----------

drawn by dessine par	DA
reviewed by examine par	DA

approved by	DA
approuvé par	

project date	2013-09-06
date du projet	2013-09-06

project no. no. du projet	1213-143910-P05
------------------------------	-----------------

drawing no.
dessine no.

A.3.b

[illegible]

Consultant:




2013-09-06
DONALD ARDIEL
ARCHITECT
470 Ambleside Drive
London, Ontario N6G 4W9
Tele: (519) 850-0792
Email: don@ardiel.ca

Consultant:

Consultant:

Consultant:

	A	Détail No. No. du détail
	B	drawing no. — where detail require dessin no. — ou détail exige
	C	drawing no. — where detailed dessin no. — ou détaillé

project title
titre du projet
London Ontario
Agriculture and Agri-Food Canada
1391 Sandford Street

Fire Rated Separations
Fire Stopping

drawing title
titre du dessin
MECHANICAL LOFTS
Floor

designed by
conc par

drawn by DA


dessine par	DA
reviewed by examine par	DA

examined by	DA
approved by	DA
approved by	DA

project date	2013-09-06
date du projet	2013-09-06

project no.
no. du projet

1213-143910-P05

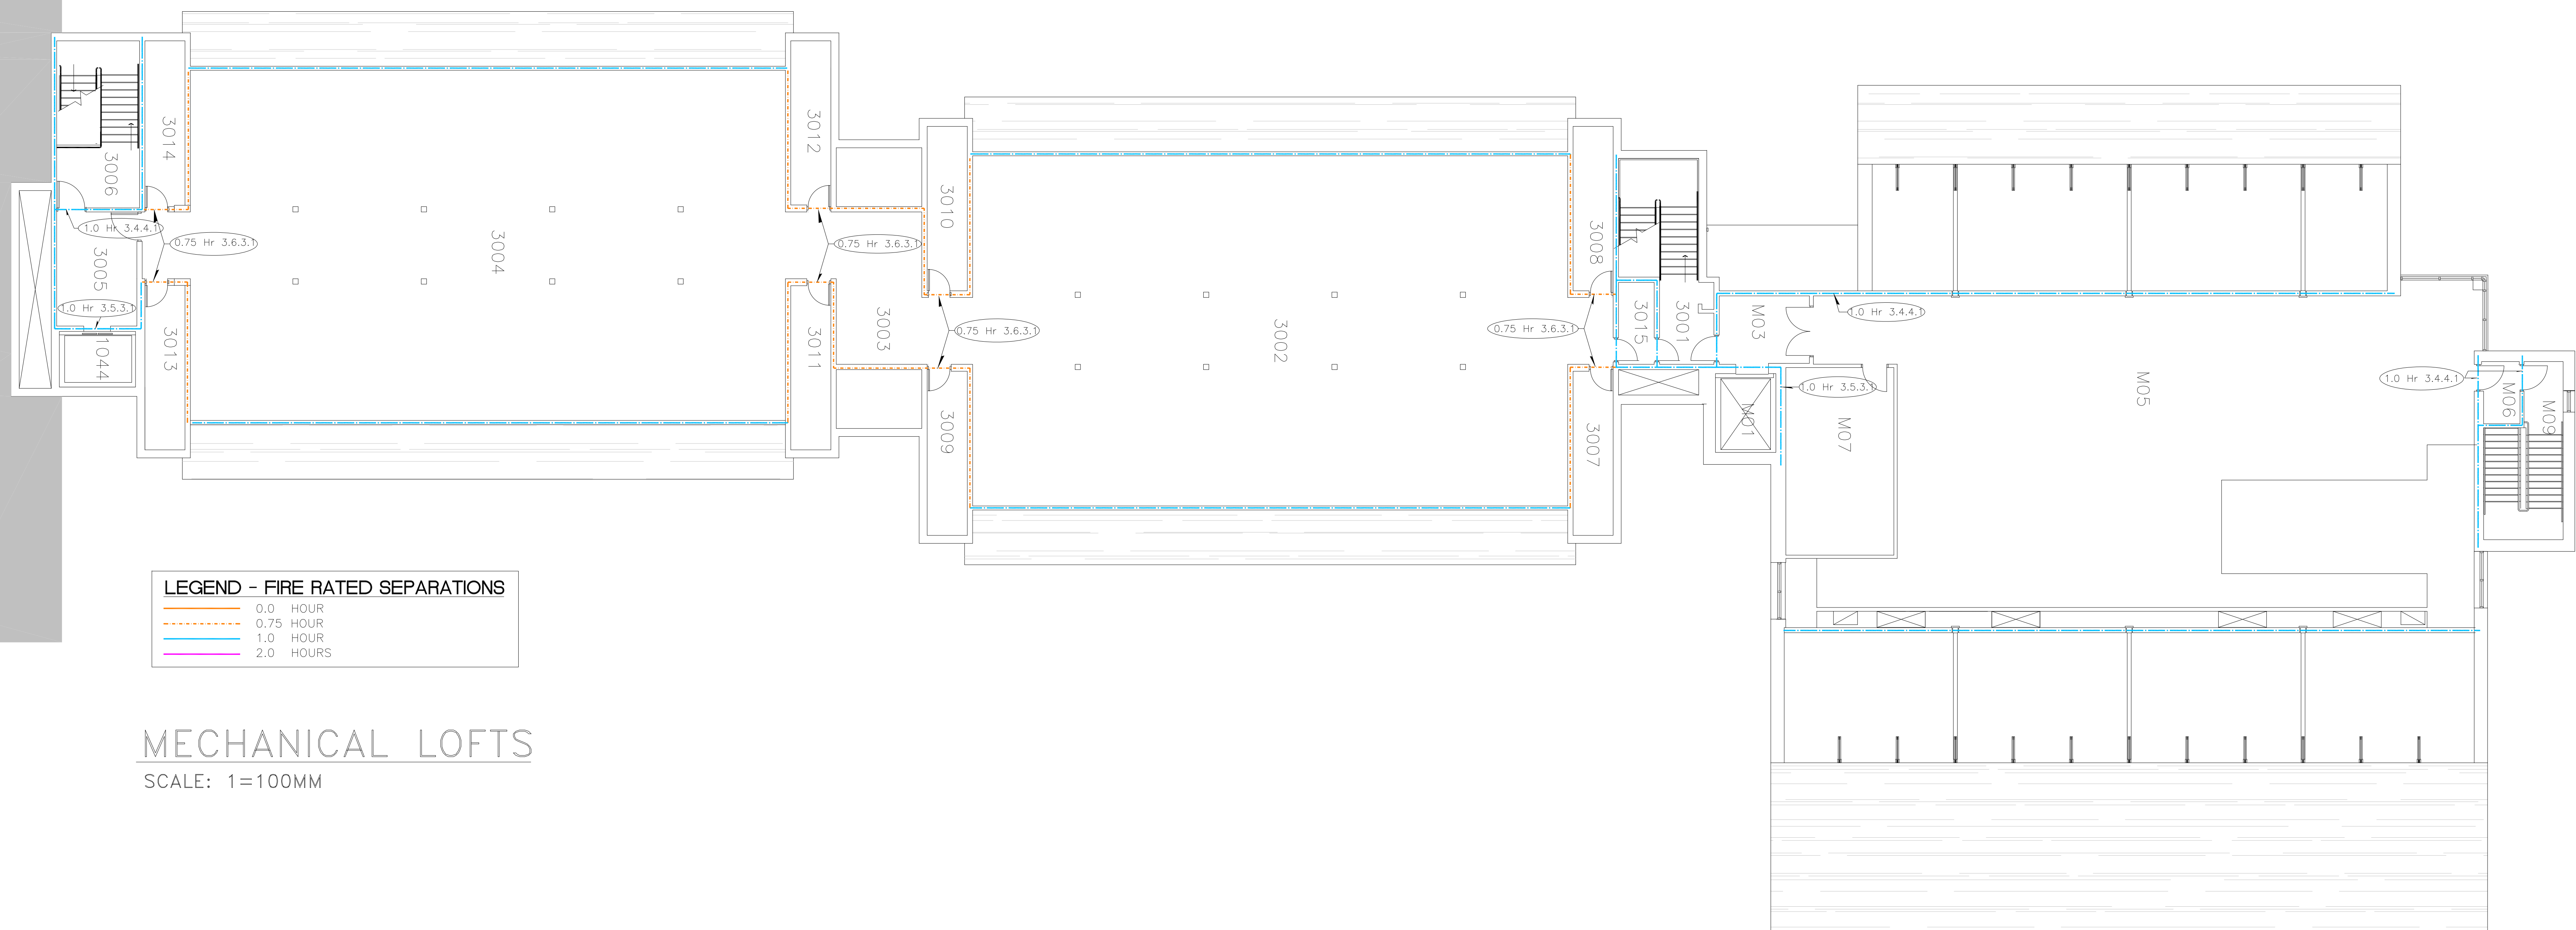drawing no.
dessine no. A.4

MECHANICAL LOFTS

SCALE: 1=100MM