




10 11 12 13 14 15 16 17 18 19 20 21 22 23 24 25 26 27 28 29 30 31 32 33 34 35

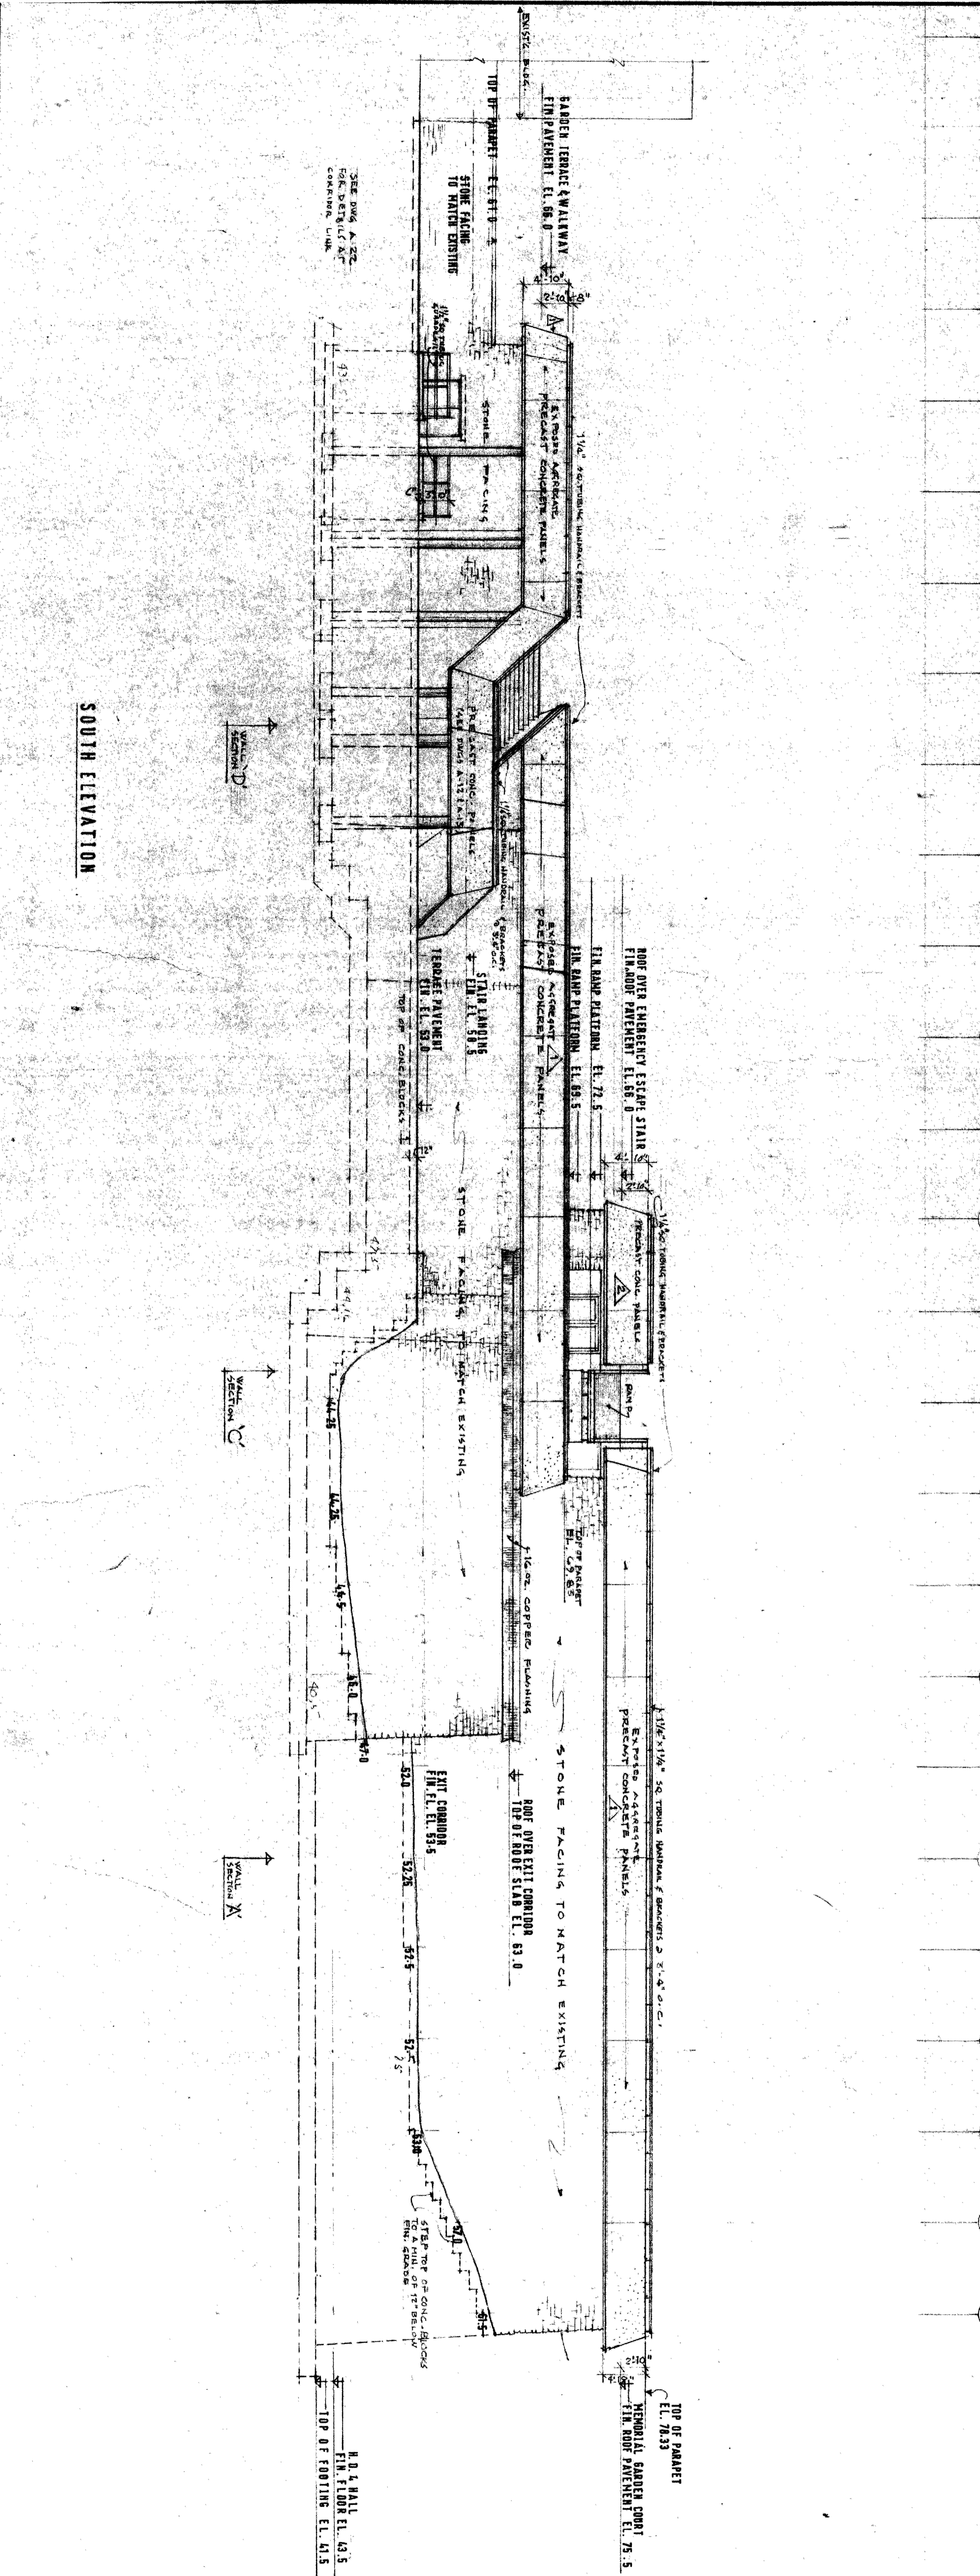

SOUTH ELEVATION

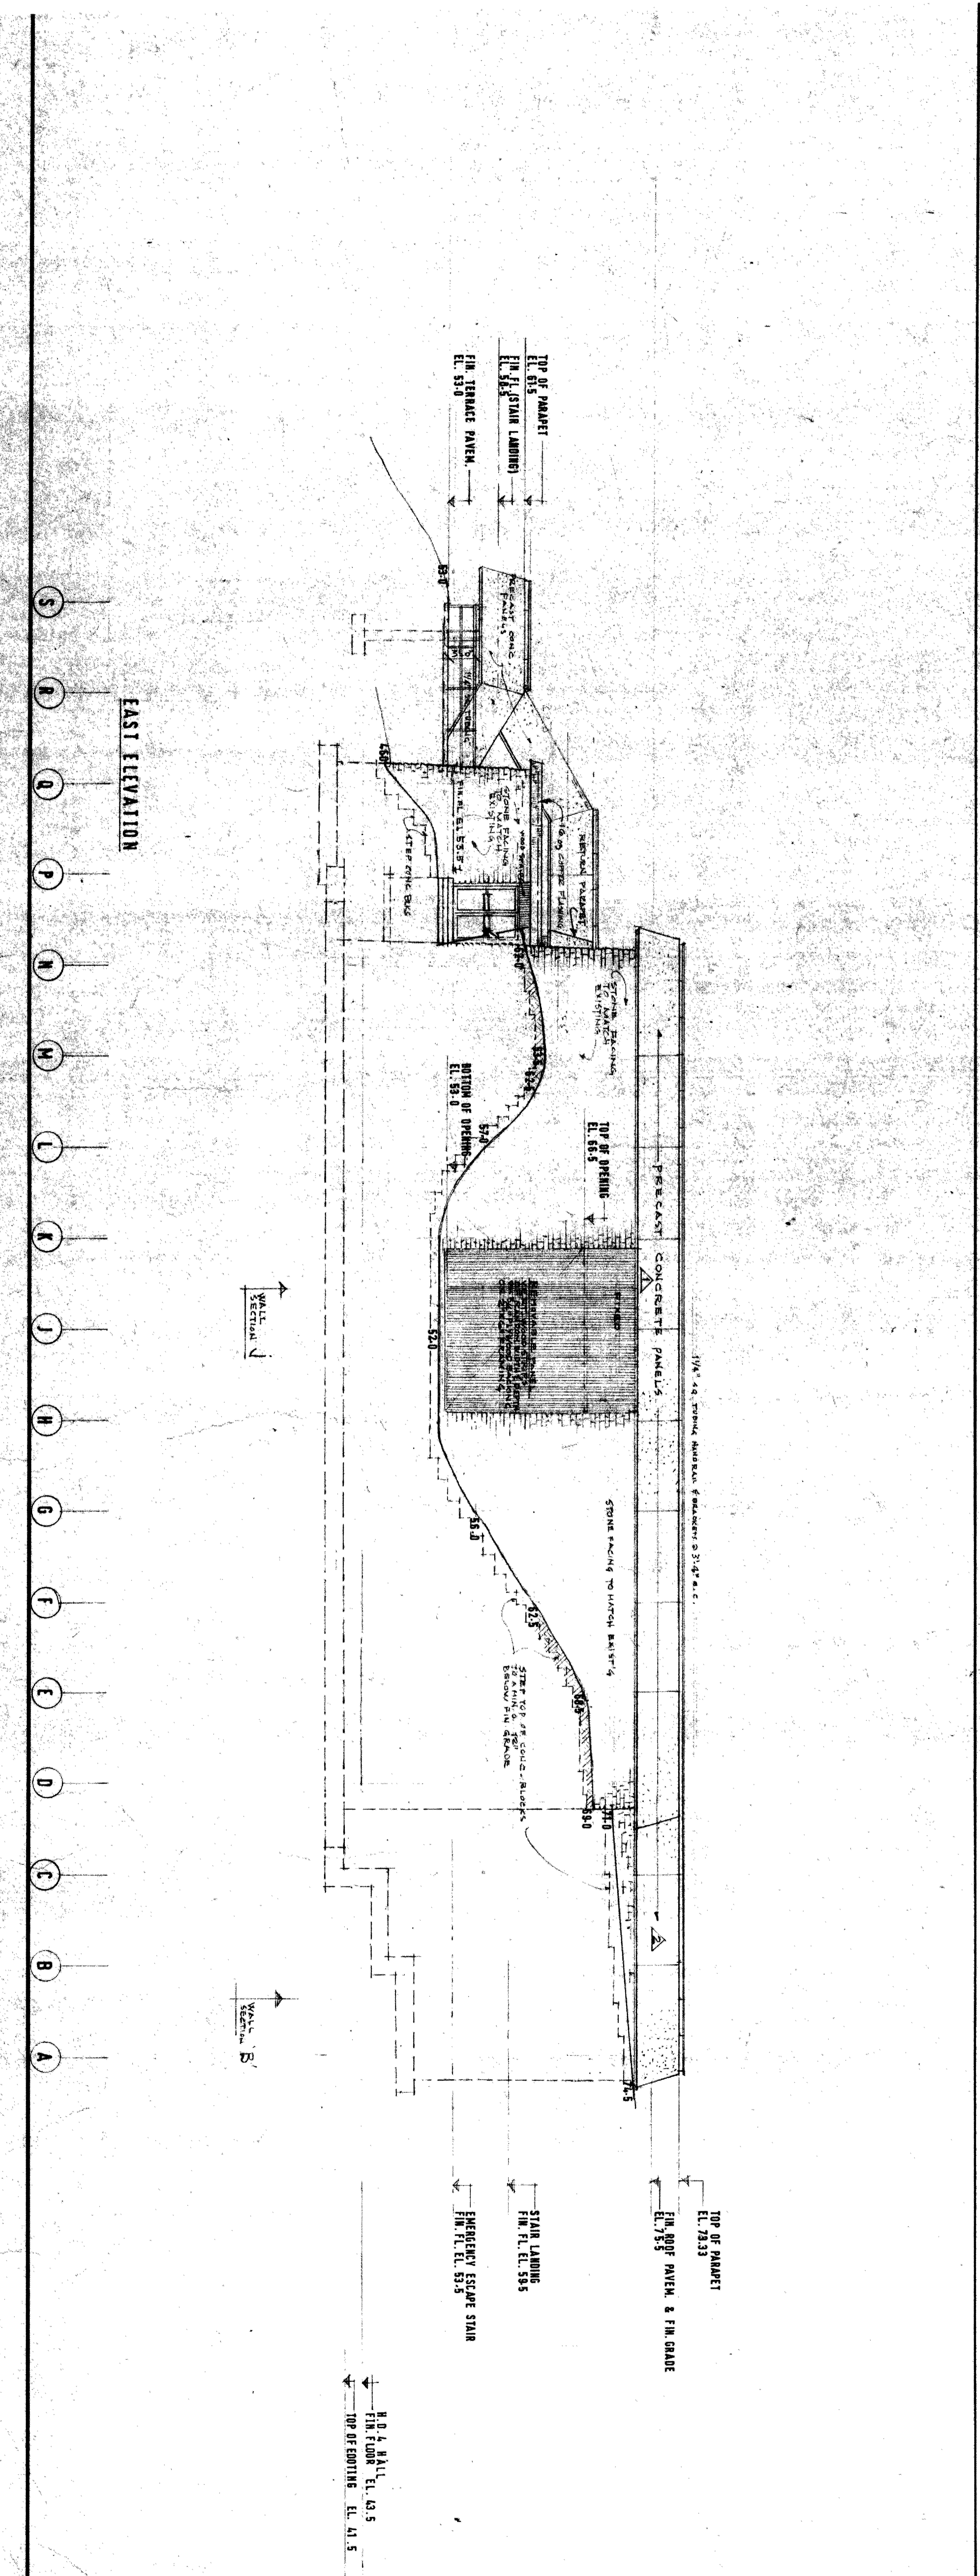

EAST ELEVATION

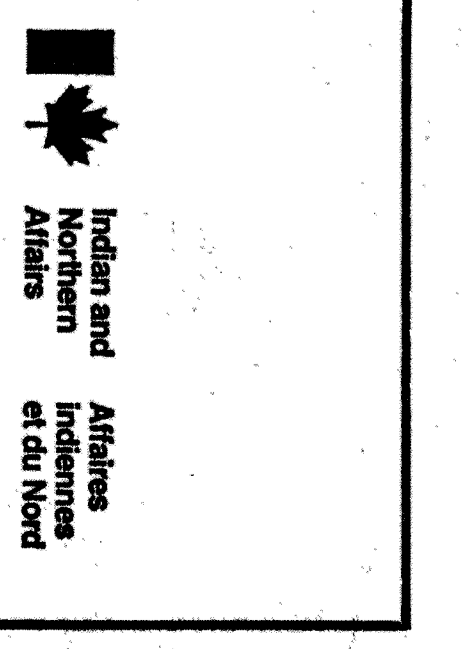

ENGINEERING & ARCHITECTURE BRANCH

Reference no. of the drawings	MAAG 75/H/22
Drawing title	ELEVATIONS
Project title	ALEXANDER GRAHAM BELL COMPLEX
Project site	BADDECK, NOVA SCOTIA.

job number / sheet number	34/14	date	3/6/15
responsible officer / officer responsible	MAAG	date	
designer	MAAG	date	
checked by / verified par	MAAG	date	
drawn by / traced par	MAAG	date	
scale / échelle	1/8" = 1'-0"	sheet no.	
drawing no.		detail no.	
detail no.		sheet no.	
drawing title	ELEVATIONS	sheet no.	
reference no. of the drawings	MAAG 75/H/22	sheet no.	AL