



12 13 14 15 16 17 18 19 20 21 22 23 24 25 26 27 28 29 30 31 32 33 34 35

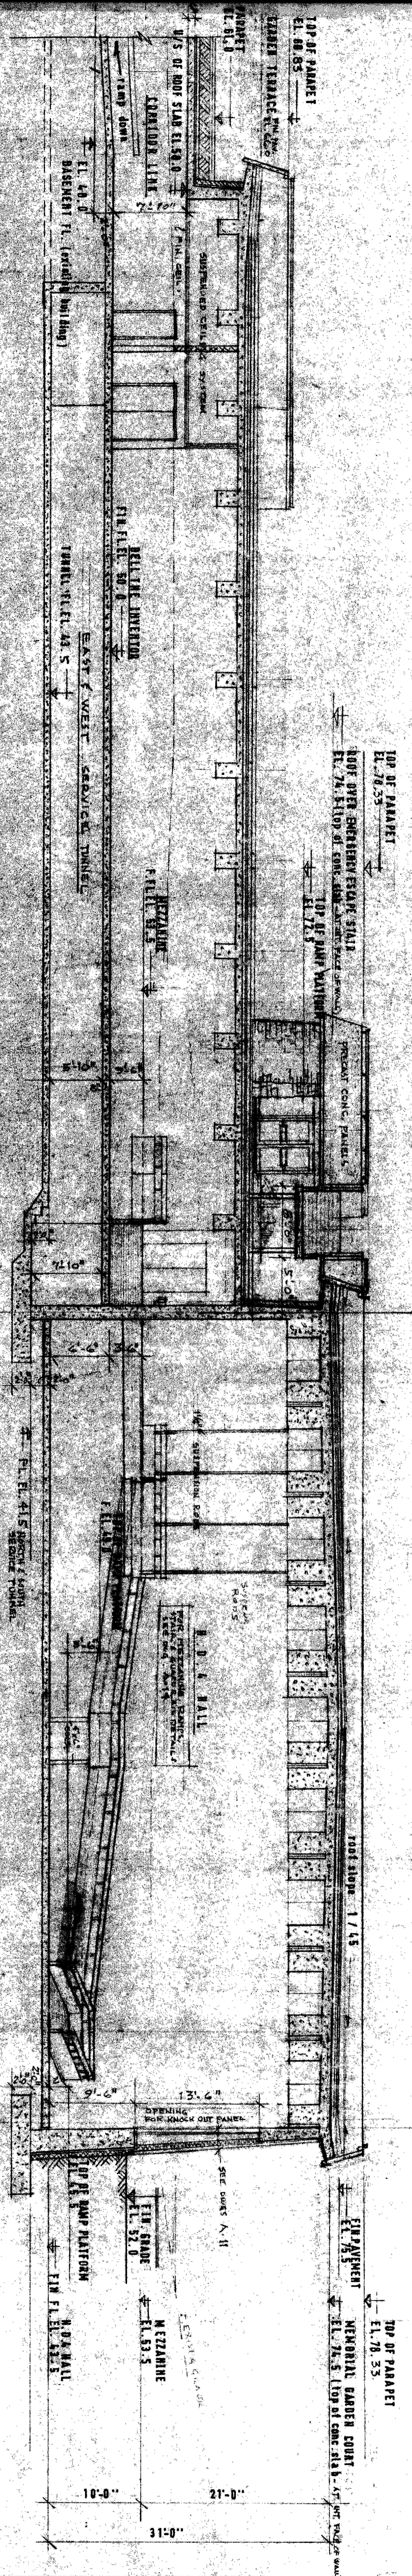


LONGITUDINAL SECTION
1
2/6

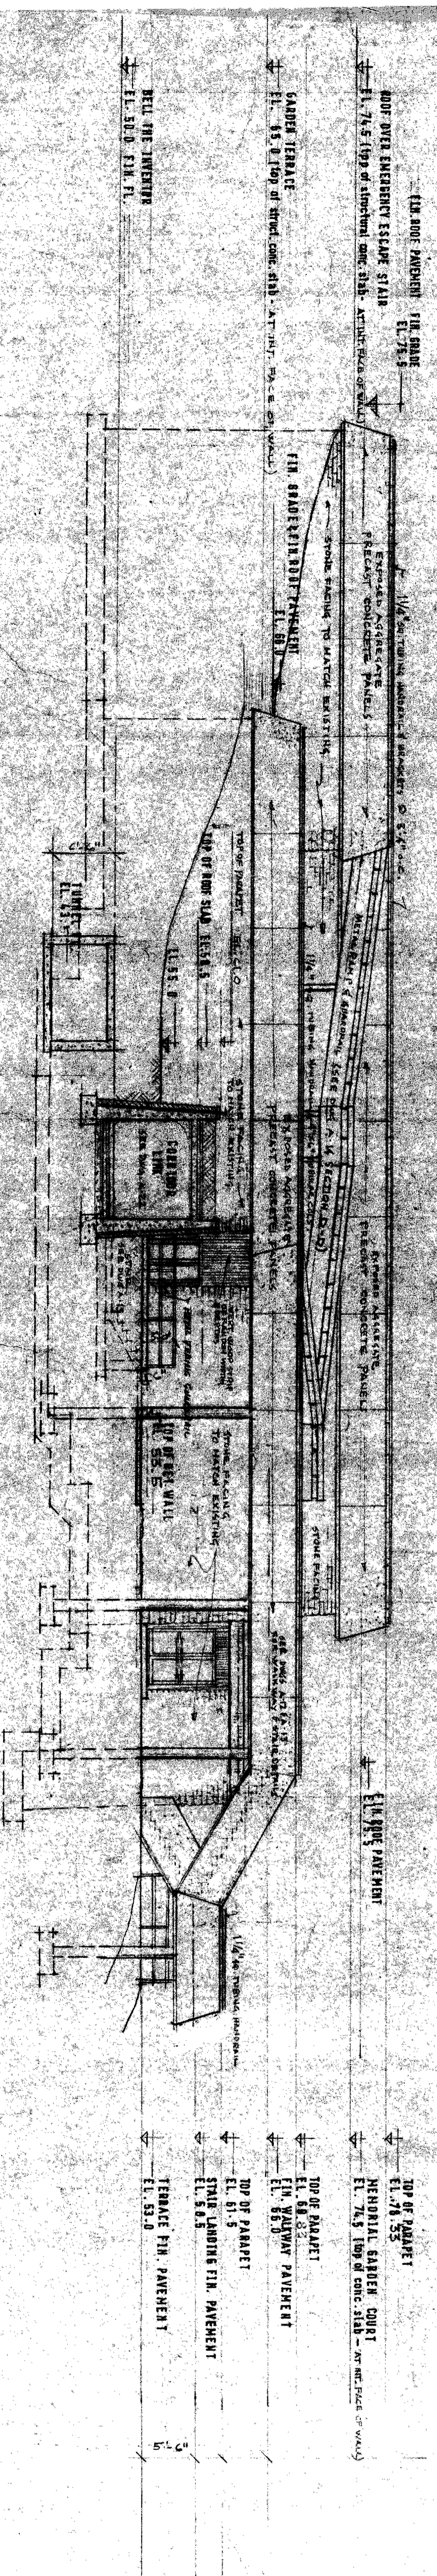

SECTIONAL ELEVATION
(WEST ELEVATION)
6
2/6

A B C D E F G H I J K L M N O P Q R S T

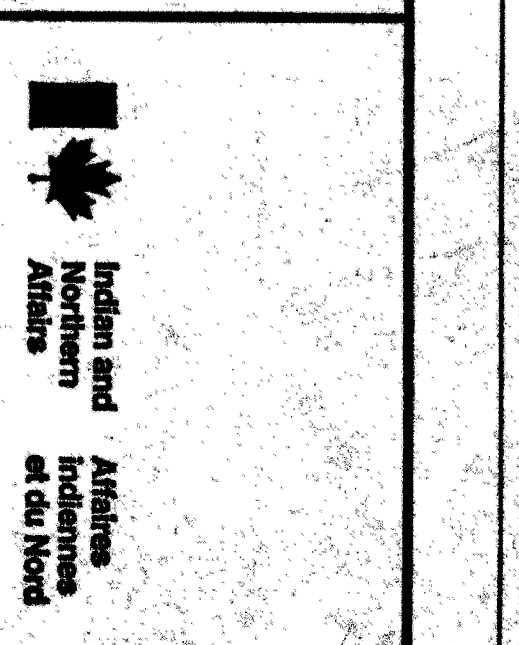

ENGINEERING & ARCHITECTURE BRANCH

revision no. 1
no. de référence MAAG 75/H22

drawing title
LONGITUDINAL SECTION & SECTIONAL ELEVATION

client
BADDECK, NOVA SCOTIA

project title
ALEXANDER GRAHAM BELL COMPLEX

scale / échelle
1/8" = 1'-0"

designed by / conçu par
I. R. Lewis 3/24/75

drawn by / dessiné par
A. C. 1/13

checked by / vérifié par
I. R. Lewis 3/24/75

approved by / approuvé par
I. R. Lewis 3/24/75

project title
ALEXANDER GRAHAM BELL COMPLEX

client
BADDECK, NOVA SCOTIA

drawing title
LONGITUDINAL SECTION & SECTIONAL ELEVATION

revision no. 1
no. de référence MAAG 75/H22

drawing title
LONGITUDINAL SECTION & SECTIONAL ELEVATION

revision no. 1
no. de référence MAAG 75/H22