

Grade Contour

<p> <input type="checkbox"/> A detail no. <input type="checkbox"/> B location - "A" R. <input type="checkbox"/> C 3'-0" </p>	<p> <input type="checkbox"/> detail no. <input type="checkbox"/> sur. detail no. <input type="checkbox"/> detail no. </p>
<p> drawn by / trace checked by / checked designed by / detail per </p>	<p> scale / details 1/16" = 1'-0" </p>


No. of copies / sheet of project
 Responsible officer / officer responsible date
 Project title
 Date of project

**ALEXANDER GRAHAM BELL
 COMPLEX**


BAUDECK, NOVA SCOTIA

KEY PLAN &
LONGITUDINAL SECTION

MAAG 75/H22
 A1

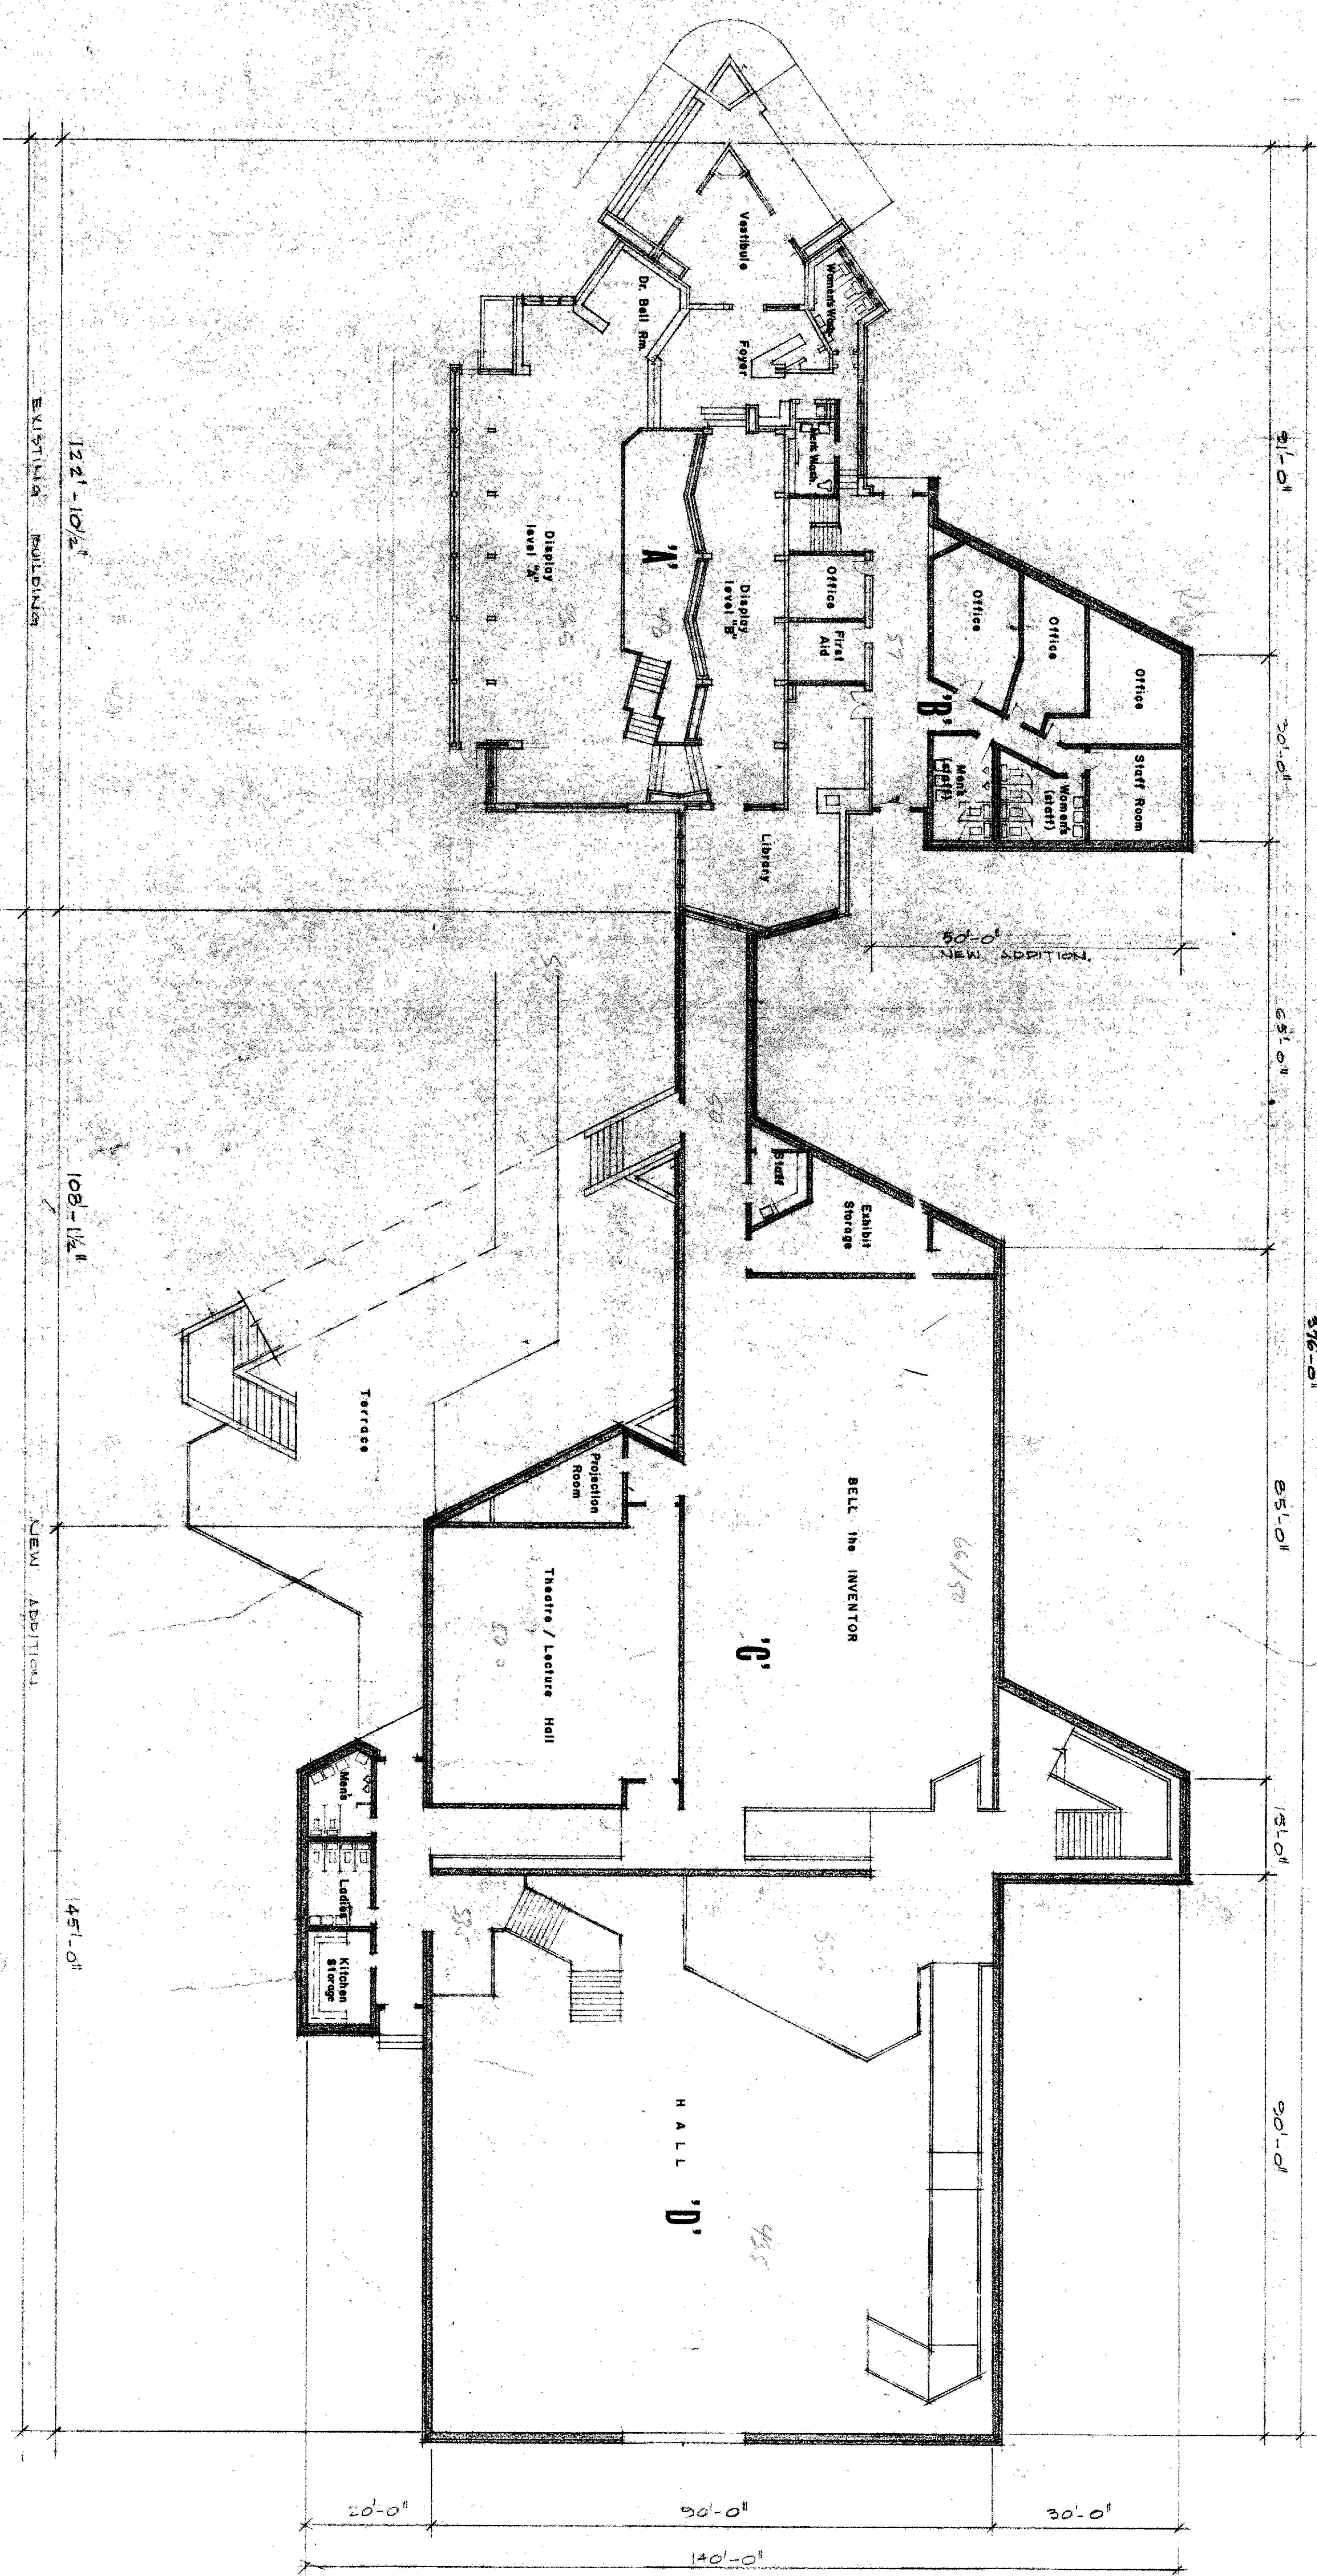

FLOOR PLAN

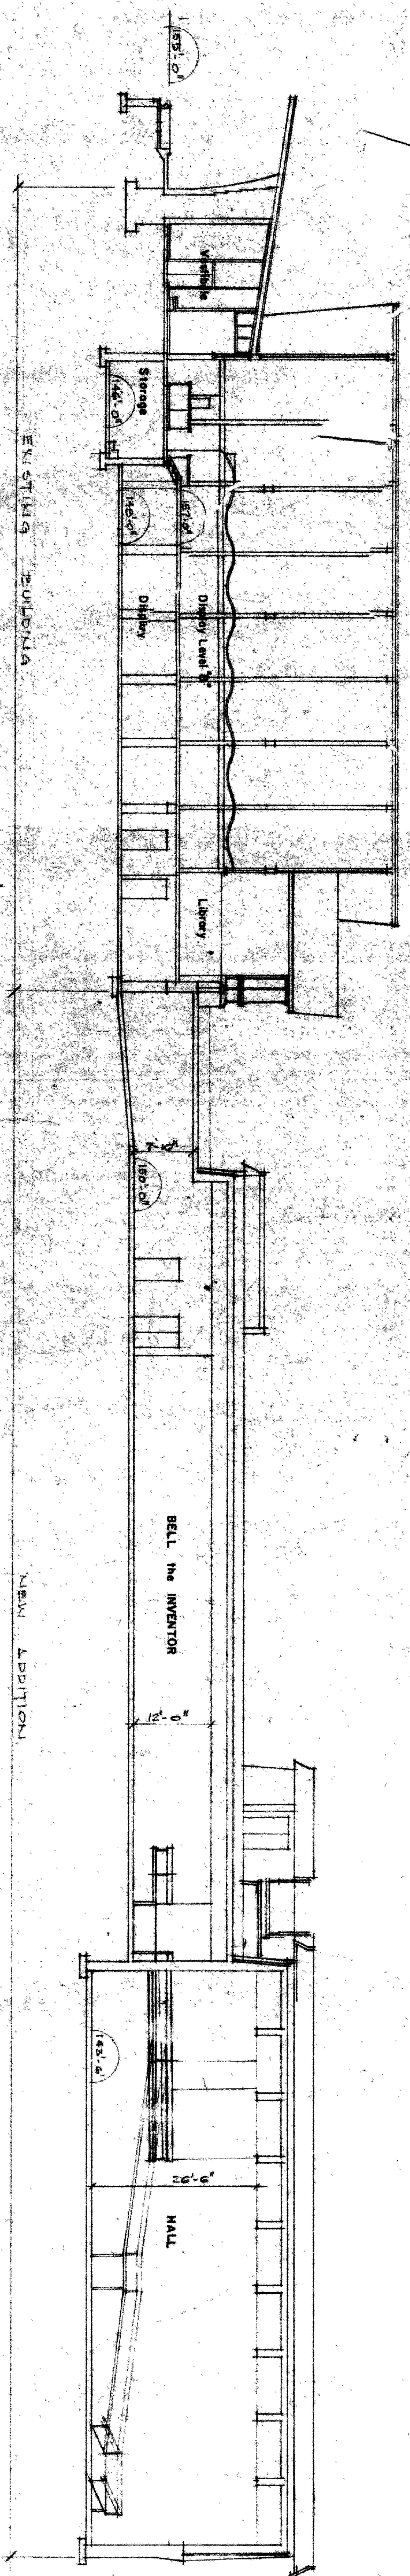

LONGITUDINAL SECTION