


revision	date

<p>reference no. no de référence NAAG 75/H22</p>	<p>drawing title WALL SECTIONS</p>	<p>drawing no. no de dessin A11</p>
<p>job title responsable de projet ALEXANDER GRAHAM BELL COMPLEX</p>	<p>site de projet BAUDECK, NOVA SCOTIA.</p>	<p>scale / échelle 1/4" = 1'-0"</p>
<p>designed by / dessiné par P. B.</p>	<p>checked by / vérifié par M. B.</p>	<p>date / date 2012/06/15</p>

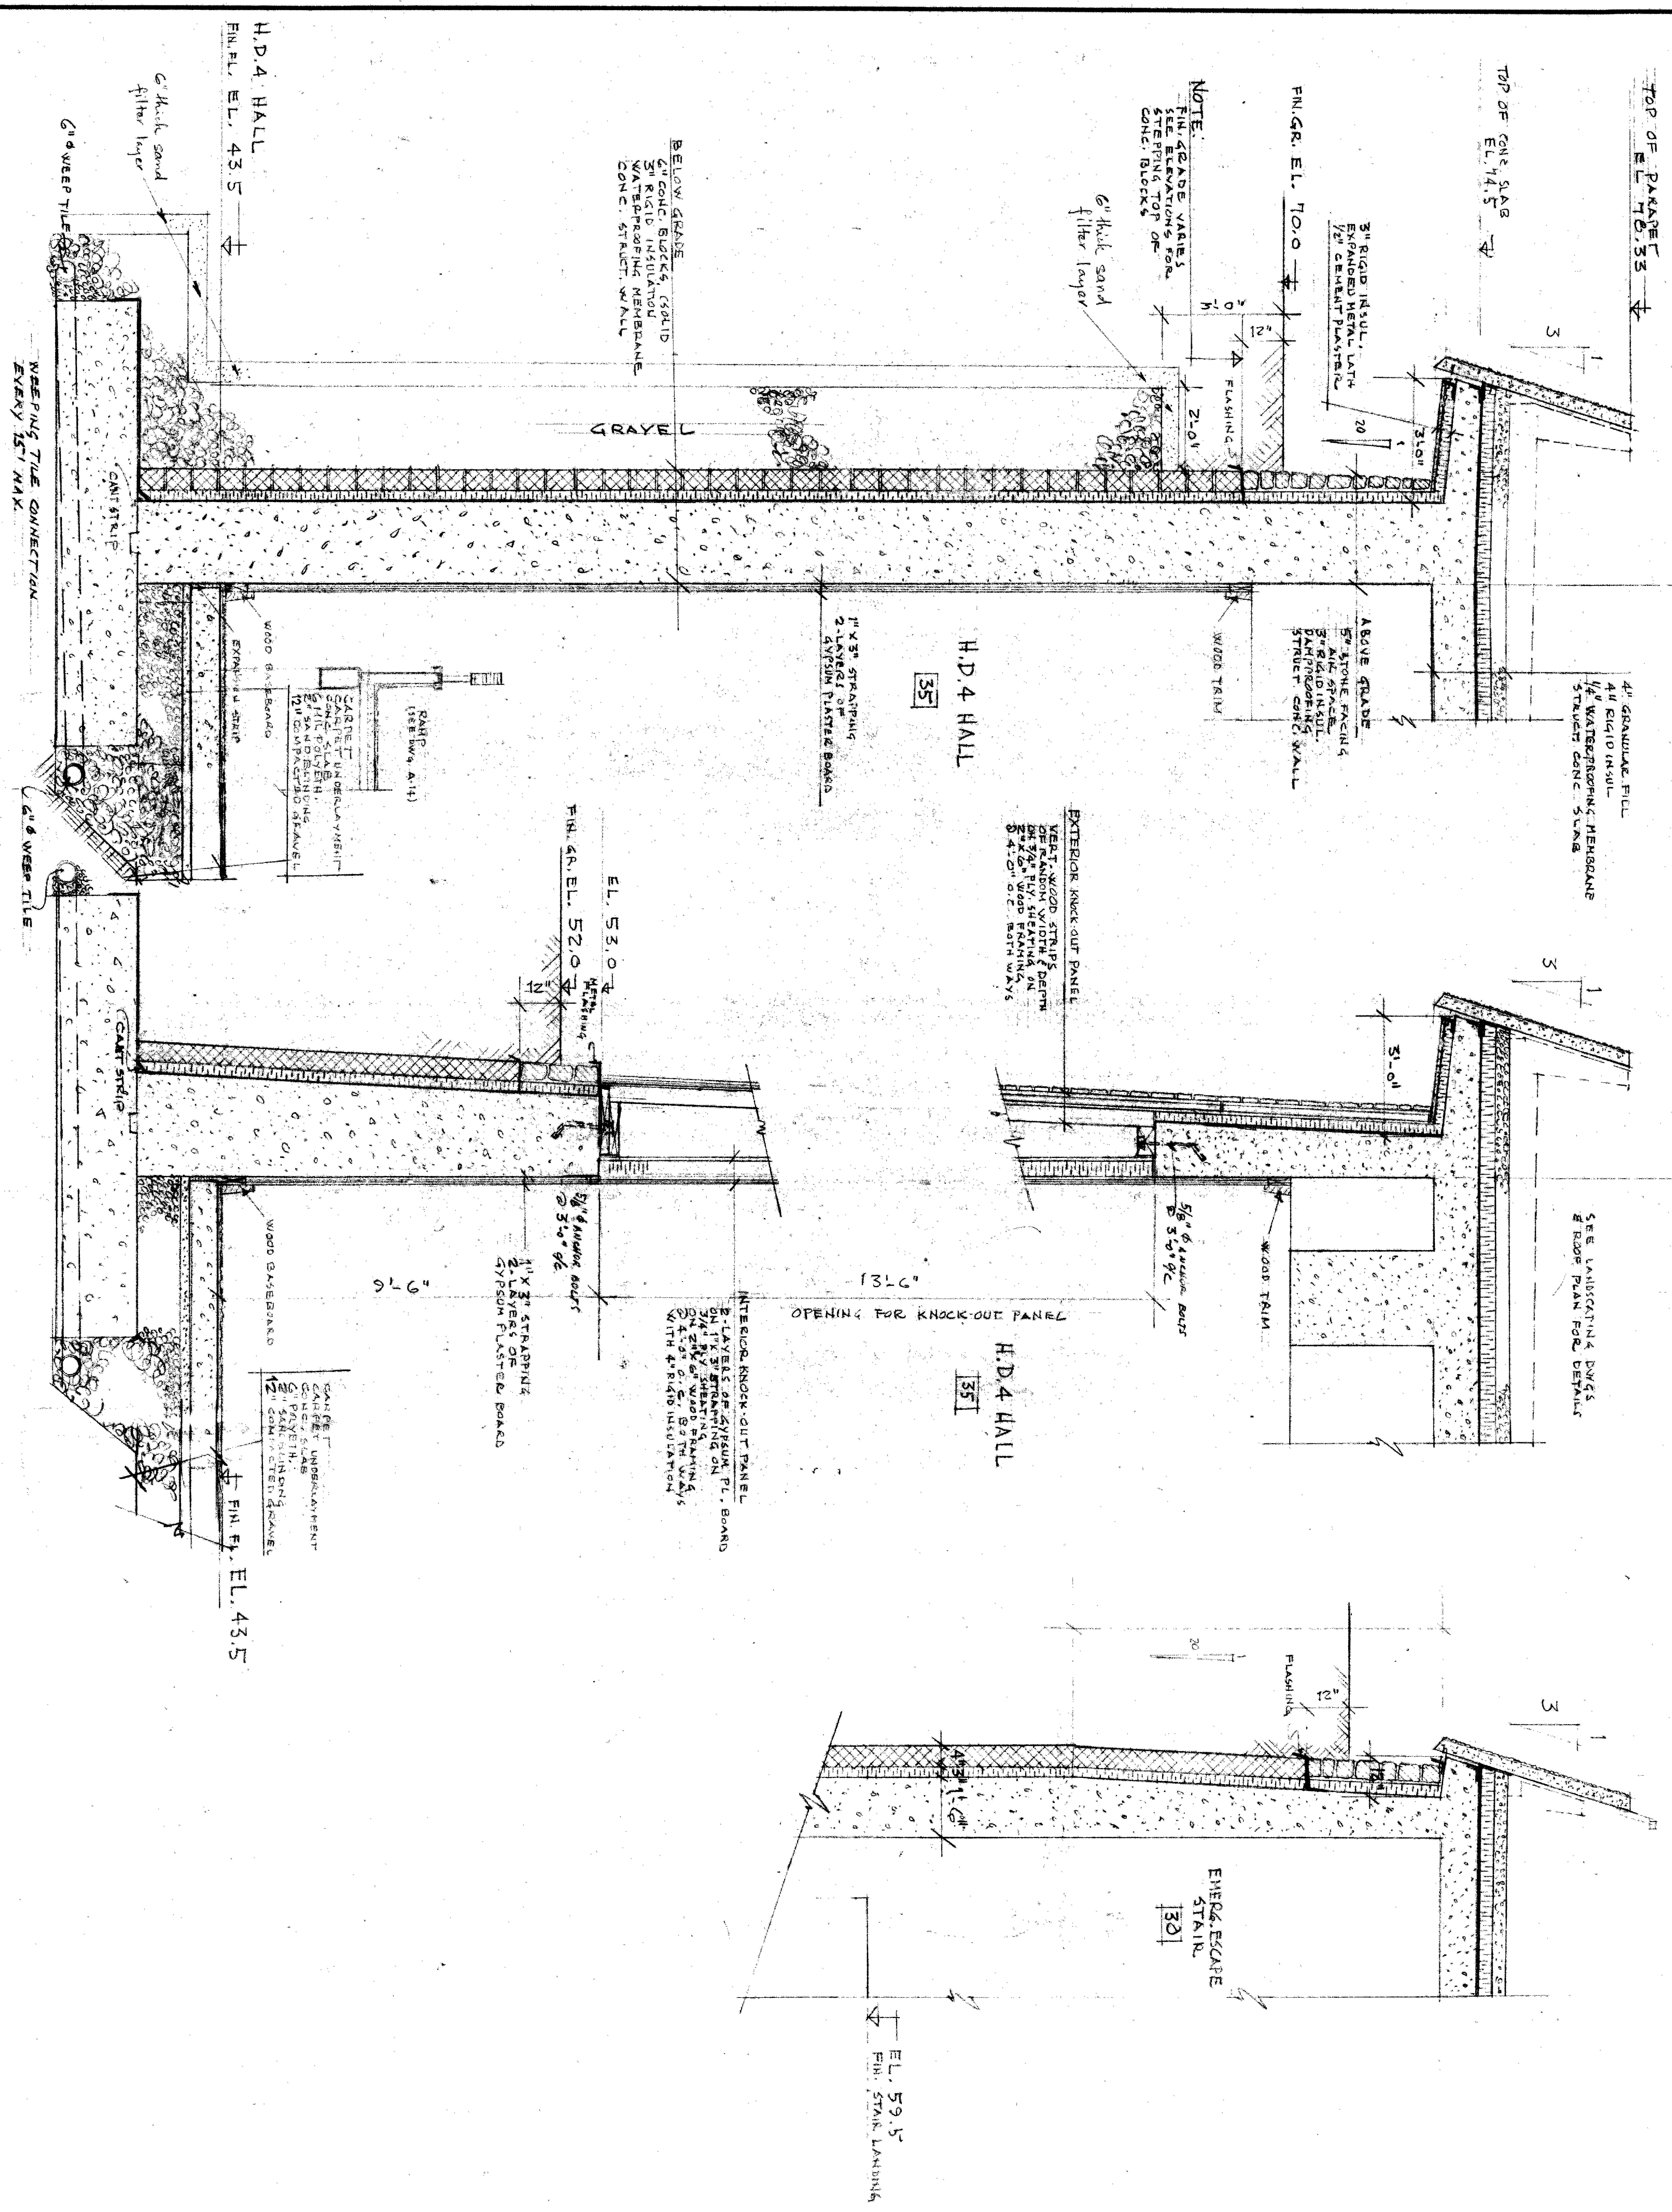

NOTE: THIS DETAIL SHOWS TYPICAL REQUIREMENT BELOW GRADE NOT ALL EXT. WALLS

WALL SECTION H 2/11

WALL SECTION J 2/11

WALL SECTION K 2/11