



EXISTING FRONT ELEVATION

SCALE 1 :75

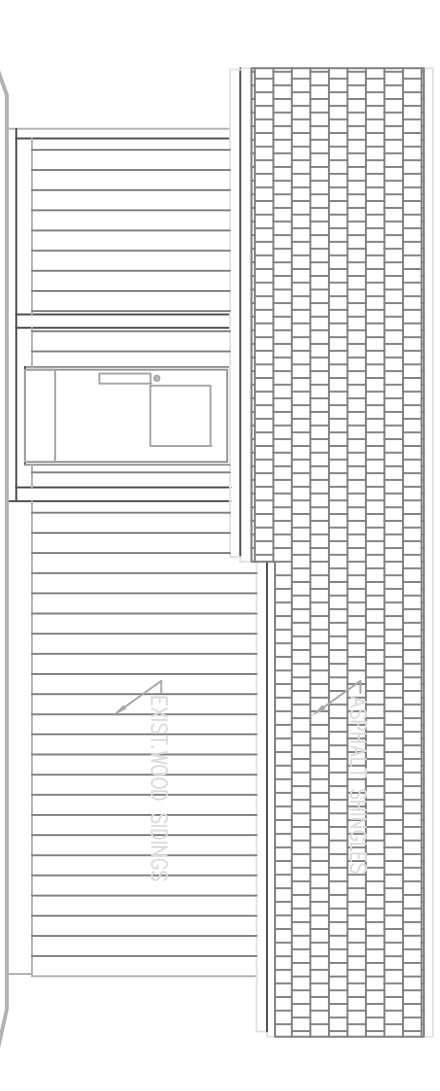

EXISTING FRONT ELEVATION

SCALE 1 :75

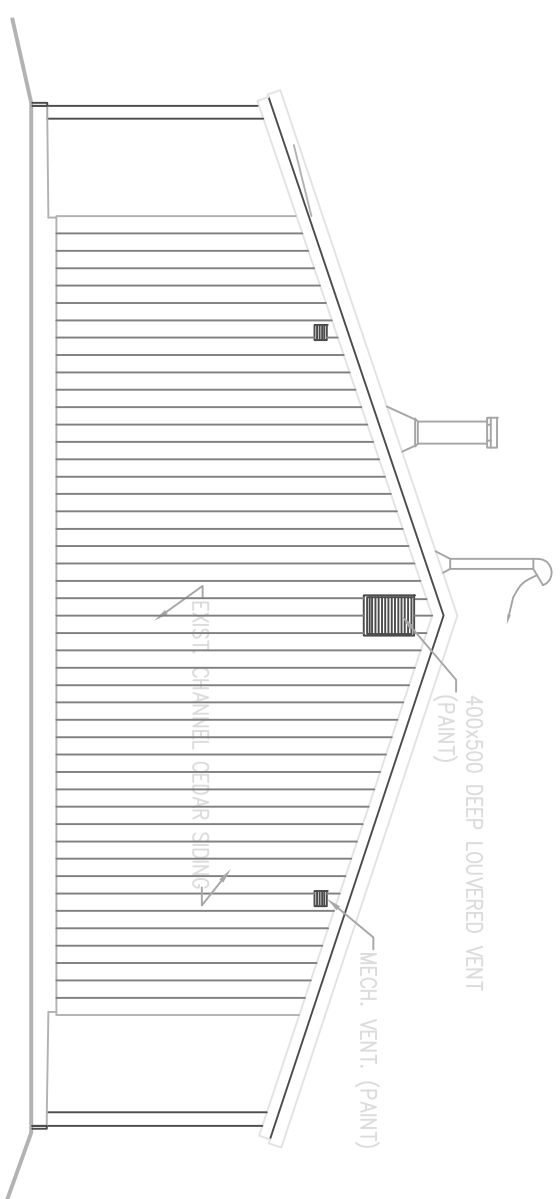

EXISTING SIDE ELEVATION

SCALE 1 :75



EXISTING SIDE ELEVATION

SCALE 1 :75

Client PARKS CANADA	project title TUNNEL MOUNTAIN CAMPGROUND VILLAGE 1 BANFF NATIONAL PARK WASHROOM & SHOWER UPGRADE	drawing title EXISTING EXTERIOR ELEVATIONS	approved by J. WHITE	PMSSC Project Manager	project no. 420301
			designed by Surinder J. Singh Brar, P. Eng.		
			drawn by C. SOLDEVILLA	Date 2007-02-31	REV.