




**Public Works and  
Government Services Canada**

**Appendix B - Issued for Tender Drawings**

---

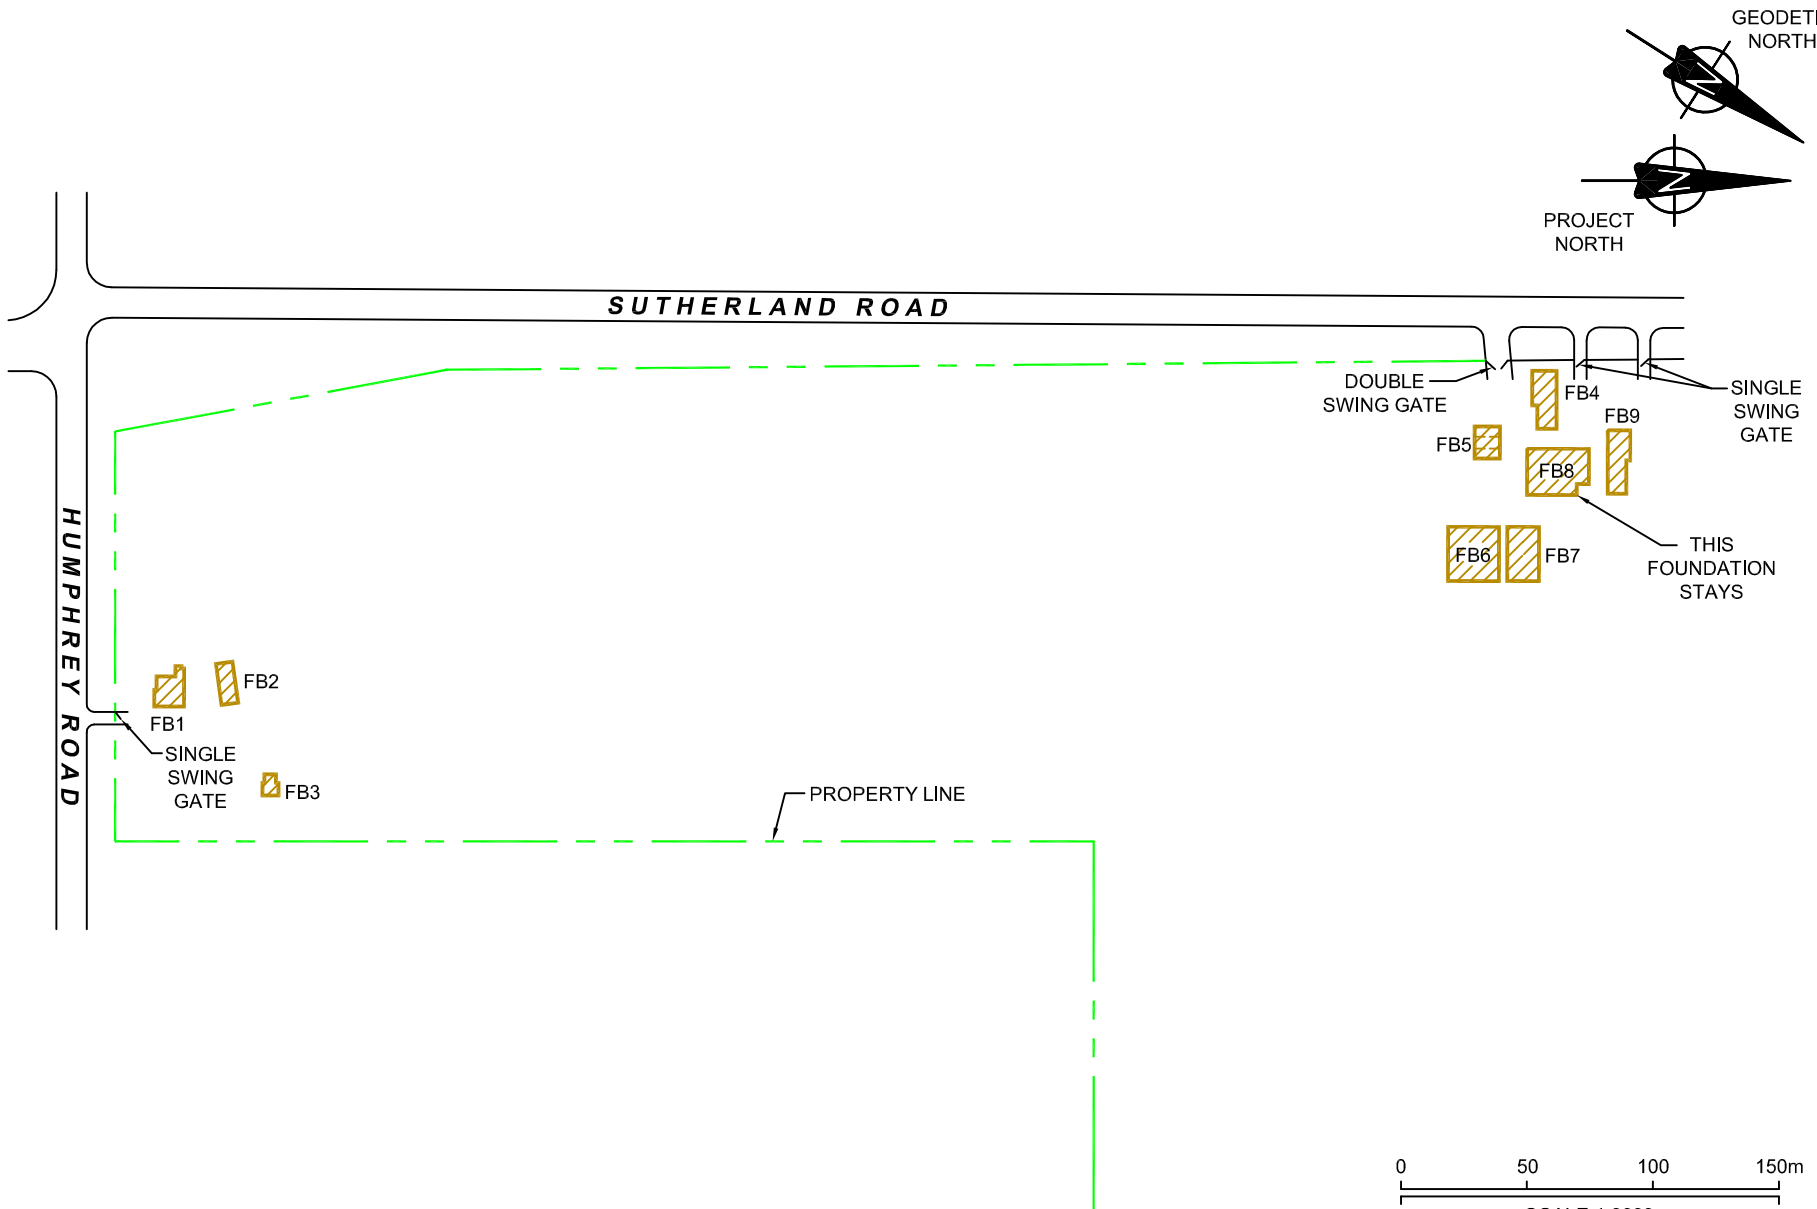

NOTE: THIS DRAWING ILLUSTRATES SUPPORTING INFORMATION SPECIFIC TO A STANTEC CONSULTING LTD. REPORT AND MUST NOT BE USED FOR OTHER PURPOSES.


**SITE PLAN**  
CSC'S MOUNTAIN INSTITUTION

**Client:** PUBLIC WORKS AND GOVERNMENT SERVICES CANADA

<b>Project No.:</b>	123710533
<b>Scale:</b>	1 : 3000
<b>Date:</b>	13/07/19
<b>Dwn. By:</b>	CD <sup>CS/DM</sup> SL2013070180
<b>App'd By:</b>	SB

**Dwg. No.:**  
  
**1**



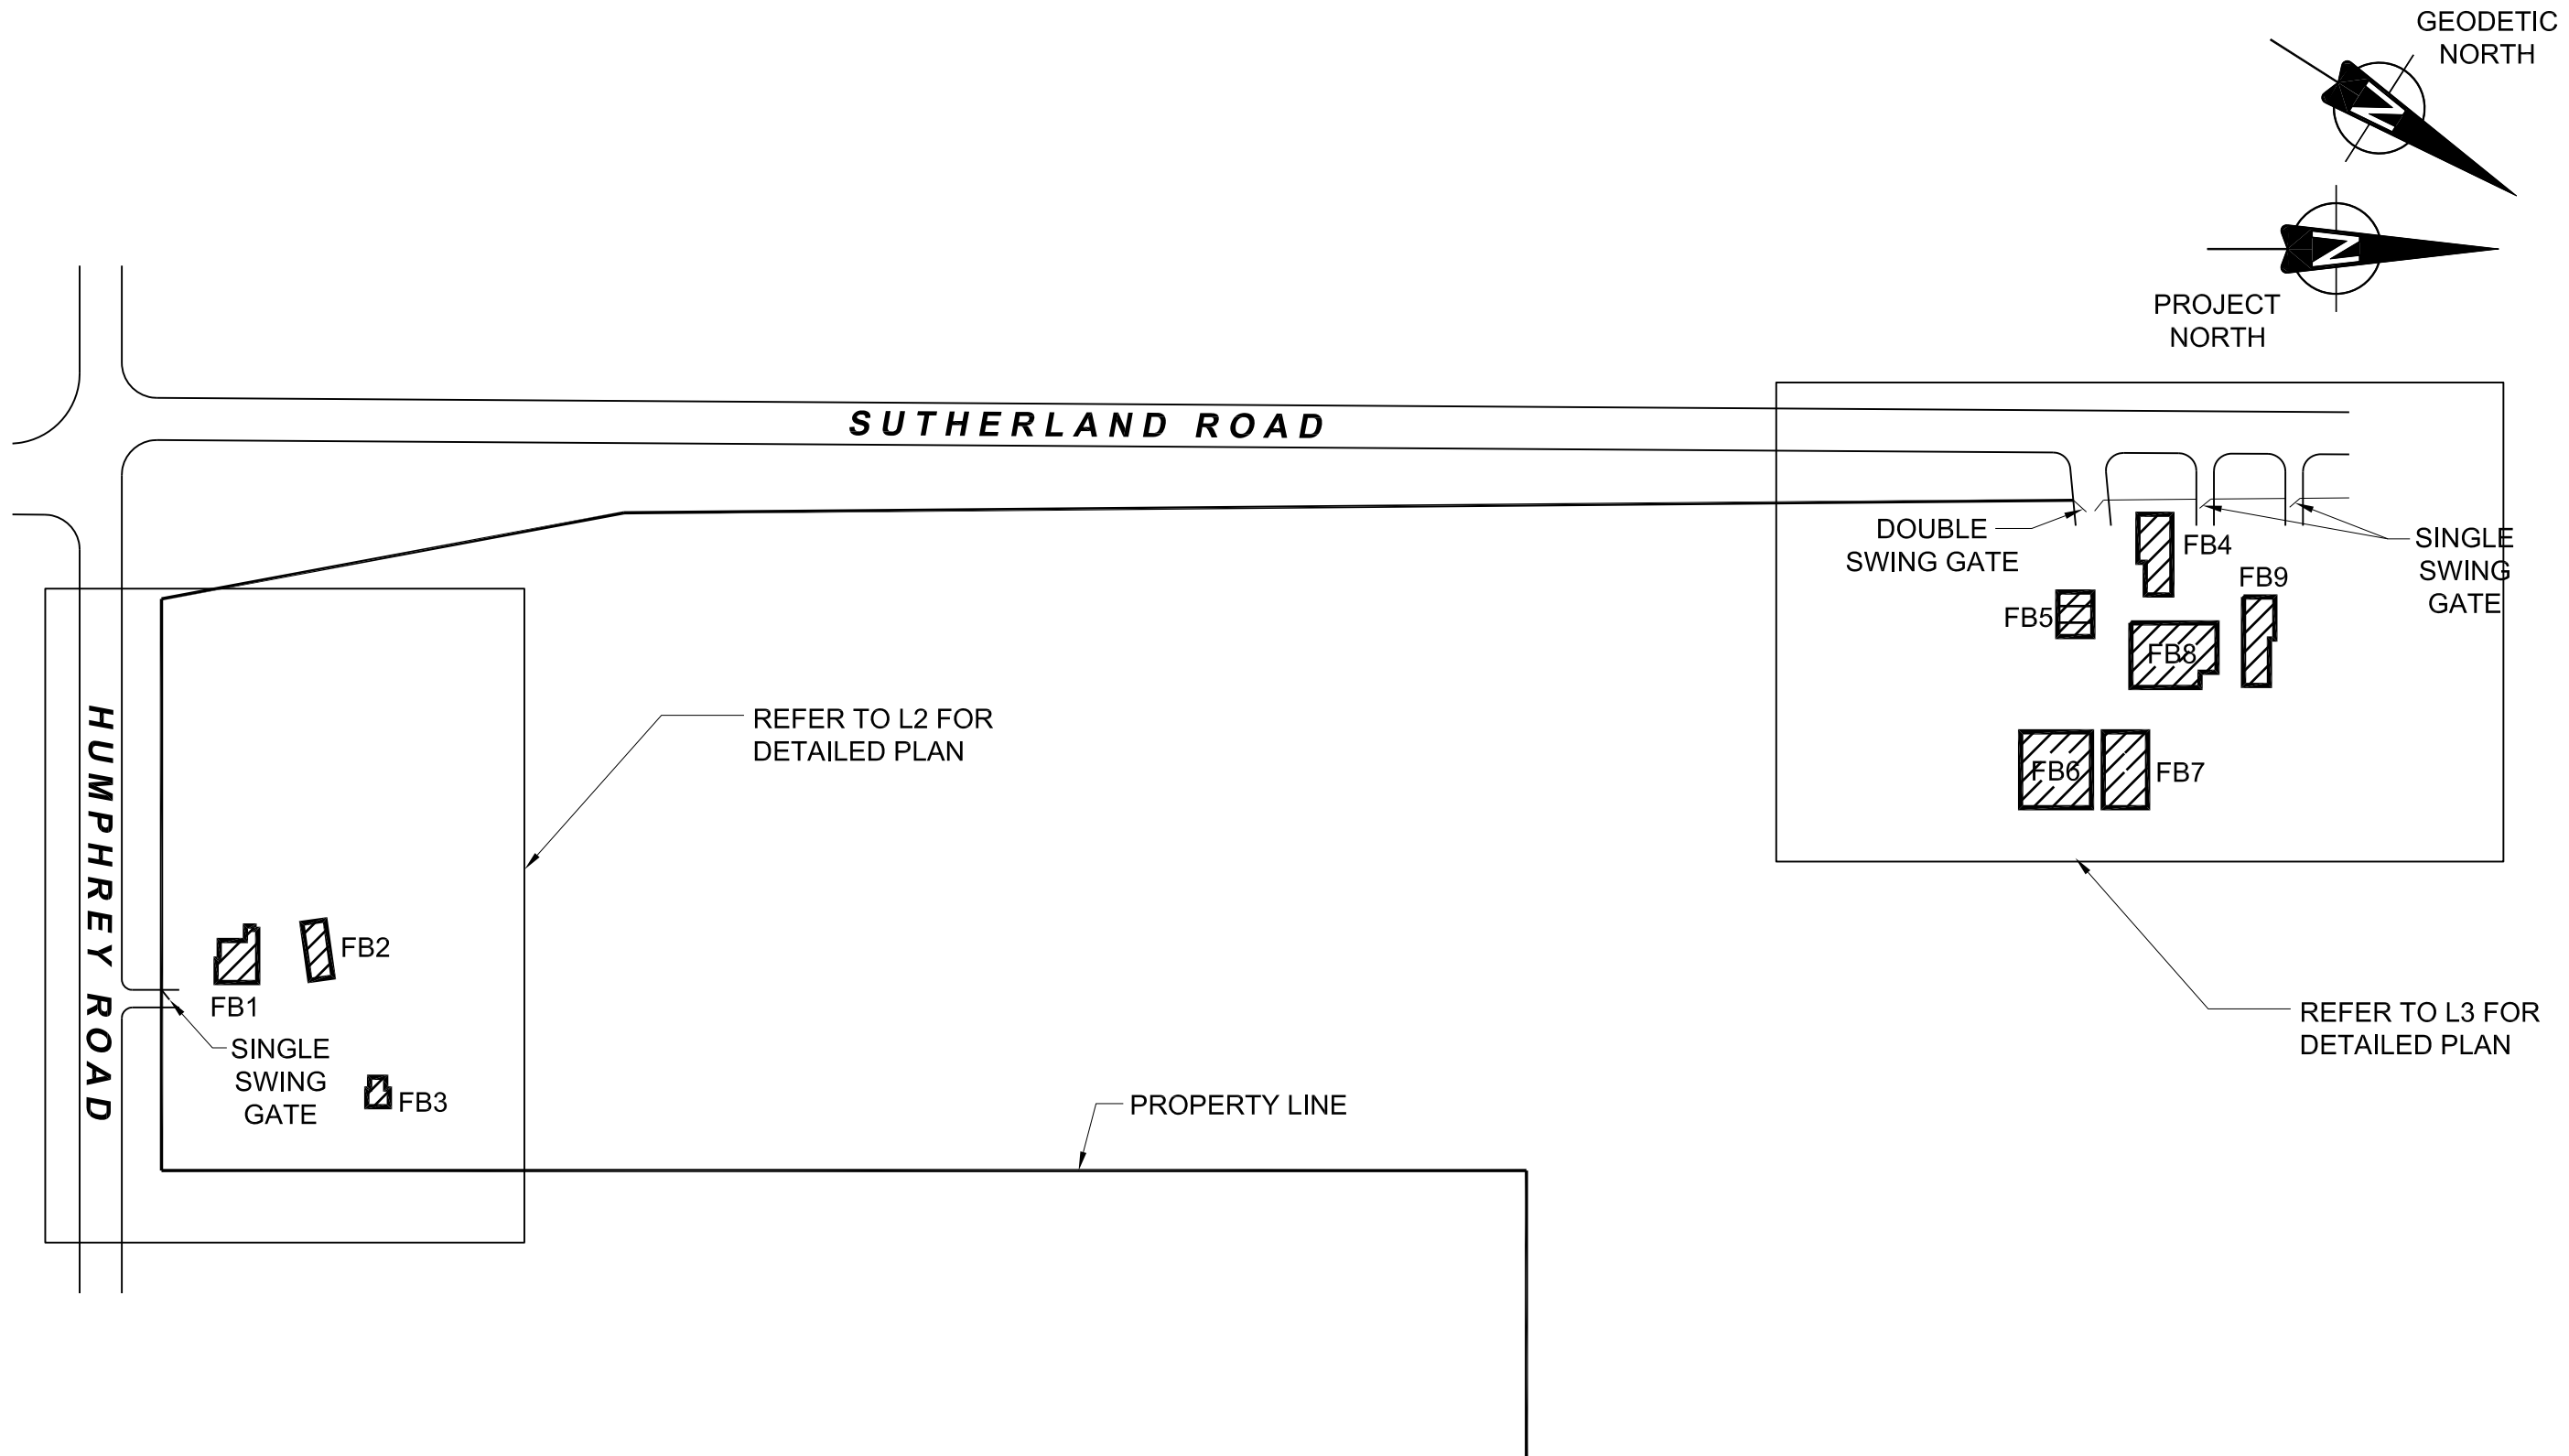

NOTE: THIS DRAWING ILLUSTRATES SUPPORTING INFORMATION SPECIFIC TO A STANTEC CONSULTING LTD. REPORT AND MUST NOT BE USED FOR OTHER PURPOSES.

**LANDSCAPE KEY PLAN**  
CSC MOUNTAIN INSTITUTION



Client: PUBLIC WORKS AND GOVERNMENT SERVICES CANADA

Project No.: 123710533  
Scale: 1:3000\_(APPROX.)  
Date: 13/08/14  
Dwn. By: E.DUNLOP  
App'd By: E.DUNLOP

Dwg. No.:  
**L1**



HUMPHREY ROAD

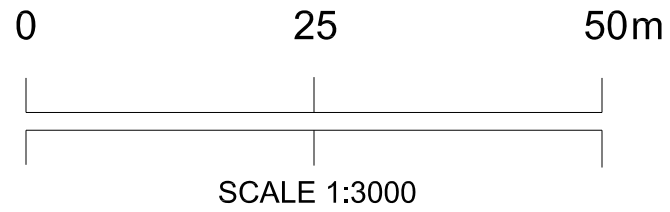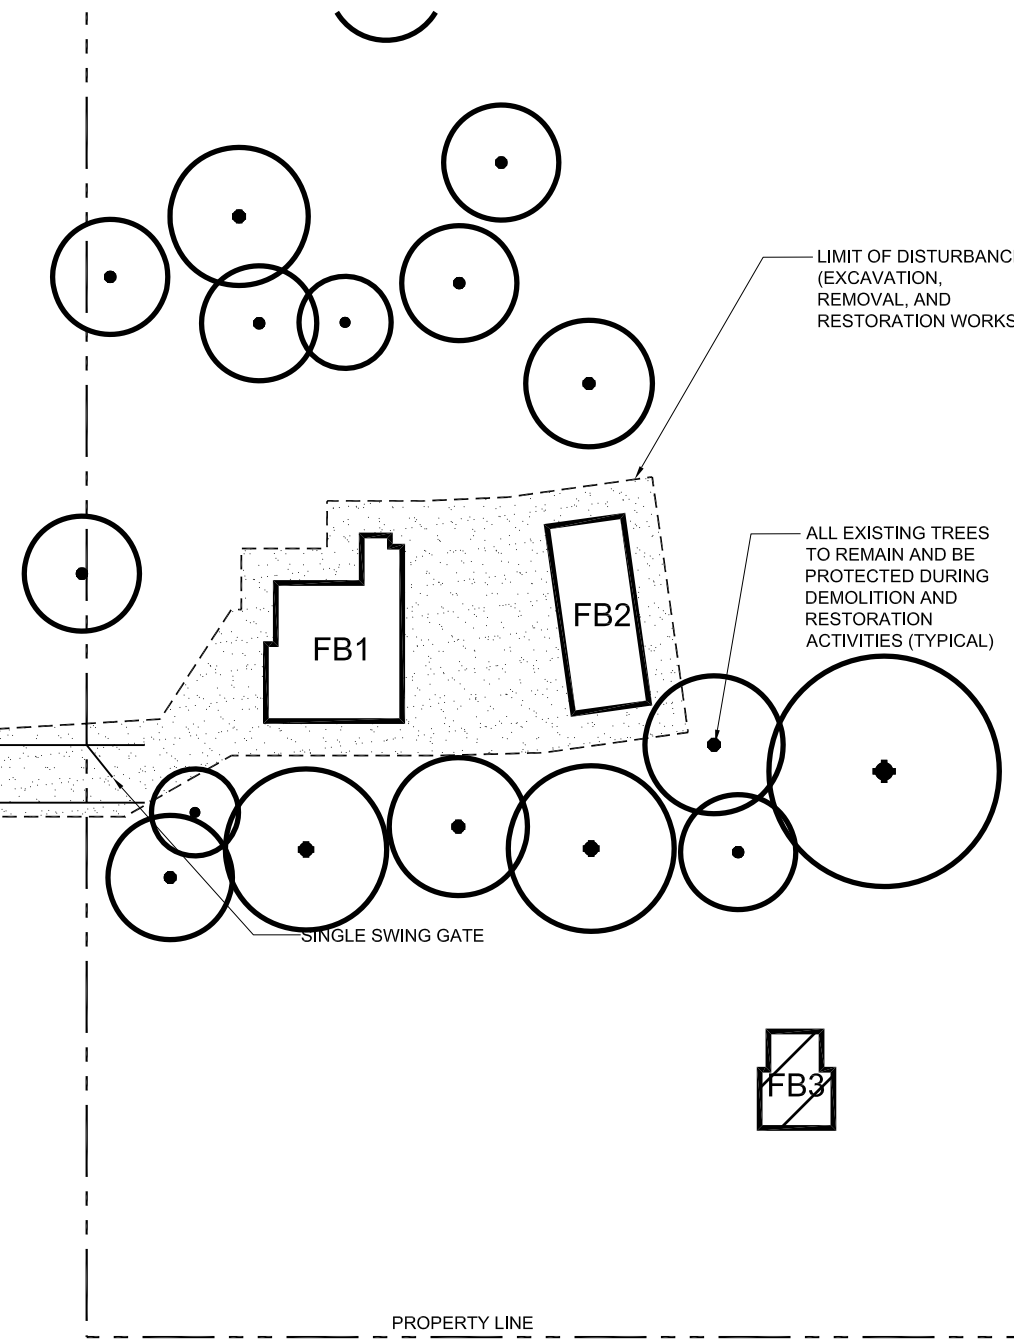

NOTE: THIS DRAWING ILLUSTRATES SUPPORTING INFORMATION SPECIFIC TO A STANTEC CONSULTING LTD. REPORT AND MUST NOT BE USED FOR OTHER PURPOSES.


**LANDSCAPE RESTORATION PLAN**  
 CSC MOUNTAIN INSTITUTION  
 HUMPHREY ROAD SITE

Client: PUBLIC WORKS AND GOVERNMENT SERVICES CANADA

Project No.:	123710533
Scale:	1:3000_(APPROX.)
Date:	13/08/14
Dwn. By:	E.DUNLOP
App'd By:	E.DUNLOP

Dwg. No.:  
**L2**



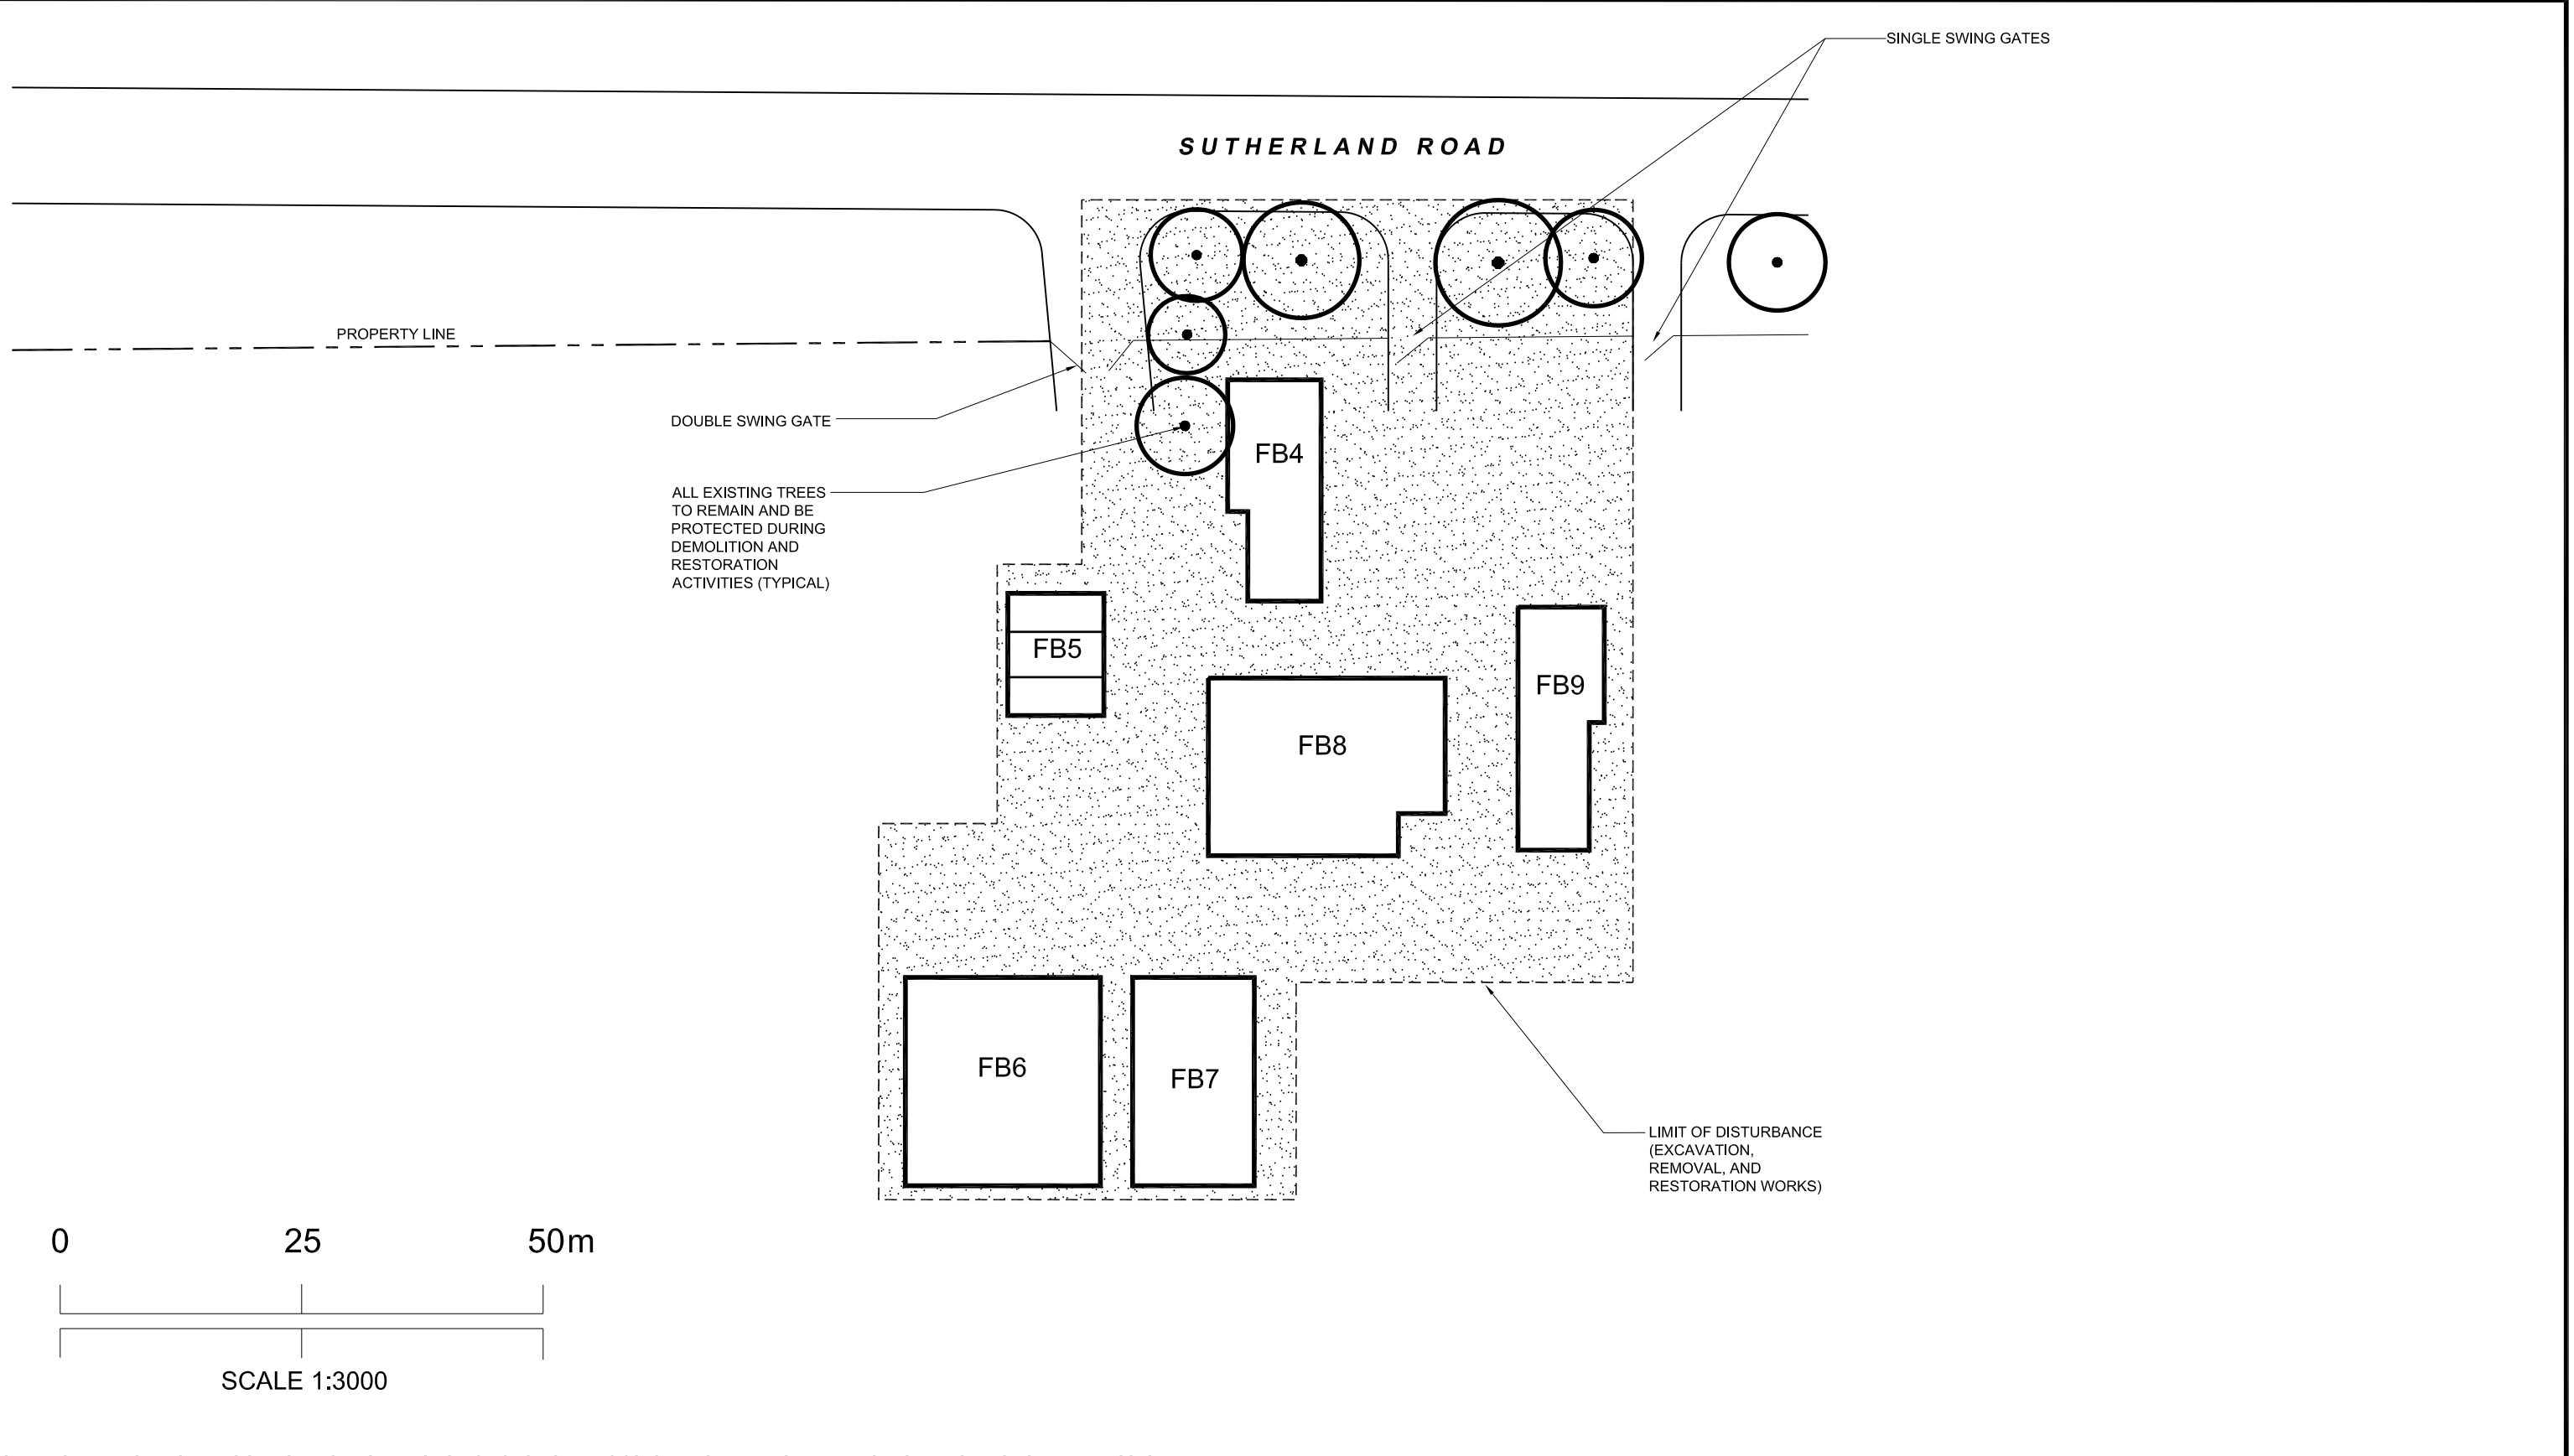

NOTE: THIS DRAWING ILLUSTRATES SUPPORTING INFORMATION SPECIFIC TO A STANTEC CONSULTING LTD. REPORT AND MUST NOT BE USED FOR OTHER PURPOSES.

**LANDSCAPE RESTORATION PLAN**

CSC MOUNTAIN INSTITUTION  
SUTHERLAND ROAD SITE

Client: PUBLIC WORKS AND GOVERNMENT SERVICES CANADA

Project No.: 123710533  
Scale: 1:3000\_(APPROX.)  
Date: 13/08/14  
Dwn. By: E.DUNLOP  
App'd By: E.DUNLOP

Dwg. No.:  
**L3**

