

Issued or revised émis ou révisé		
01	ISSUED FOR TENDER	2013/08/30
00	ISSUED FOR TENDER	2013/06/11
0B	ISSUED FOR 99% REVIEW	2013/04/18
0A	ISSUED FOR REVIEW	2013/03/28
no.	description	date


project
projet

MAISON CHARRON
REHABILITATION


drawing
dessin

PLUMBING AND DRAINAGE
DEMOLITION & NEW

approved by approuvé par	S. MAYNARD
designed by conçu par	C. MCGEE
drawn by dessiné par	C. MCGEE
date	2013/03/25
scale échelle	AS NOTED
NCC project no. no. du projet de la CCN	sheet no. no. de la feuille
DC-4080	M-001

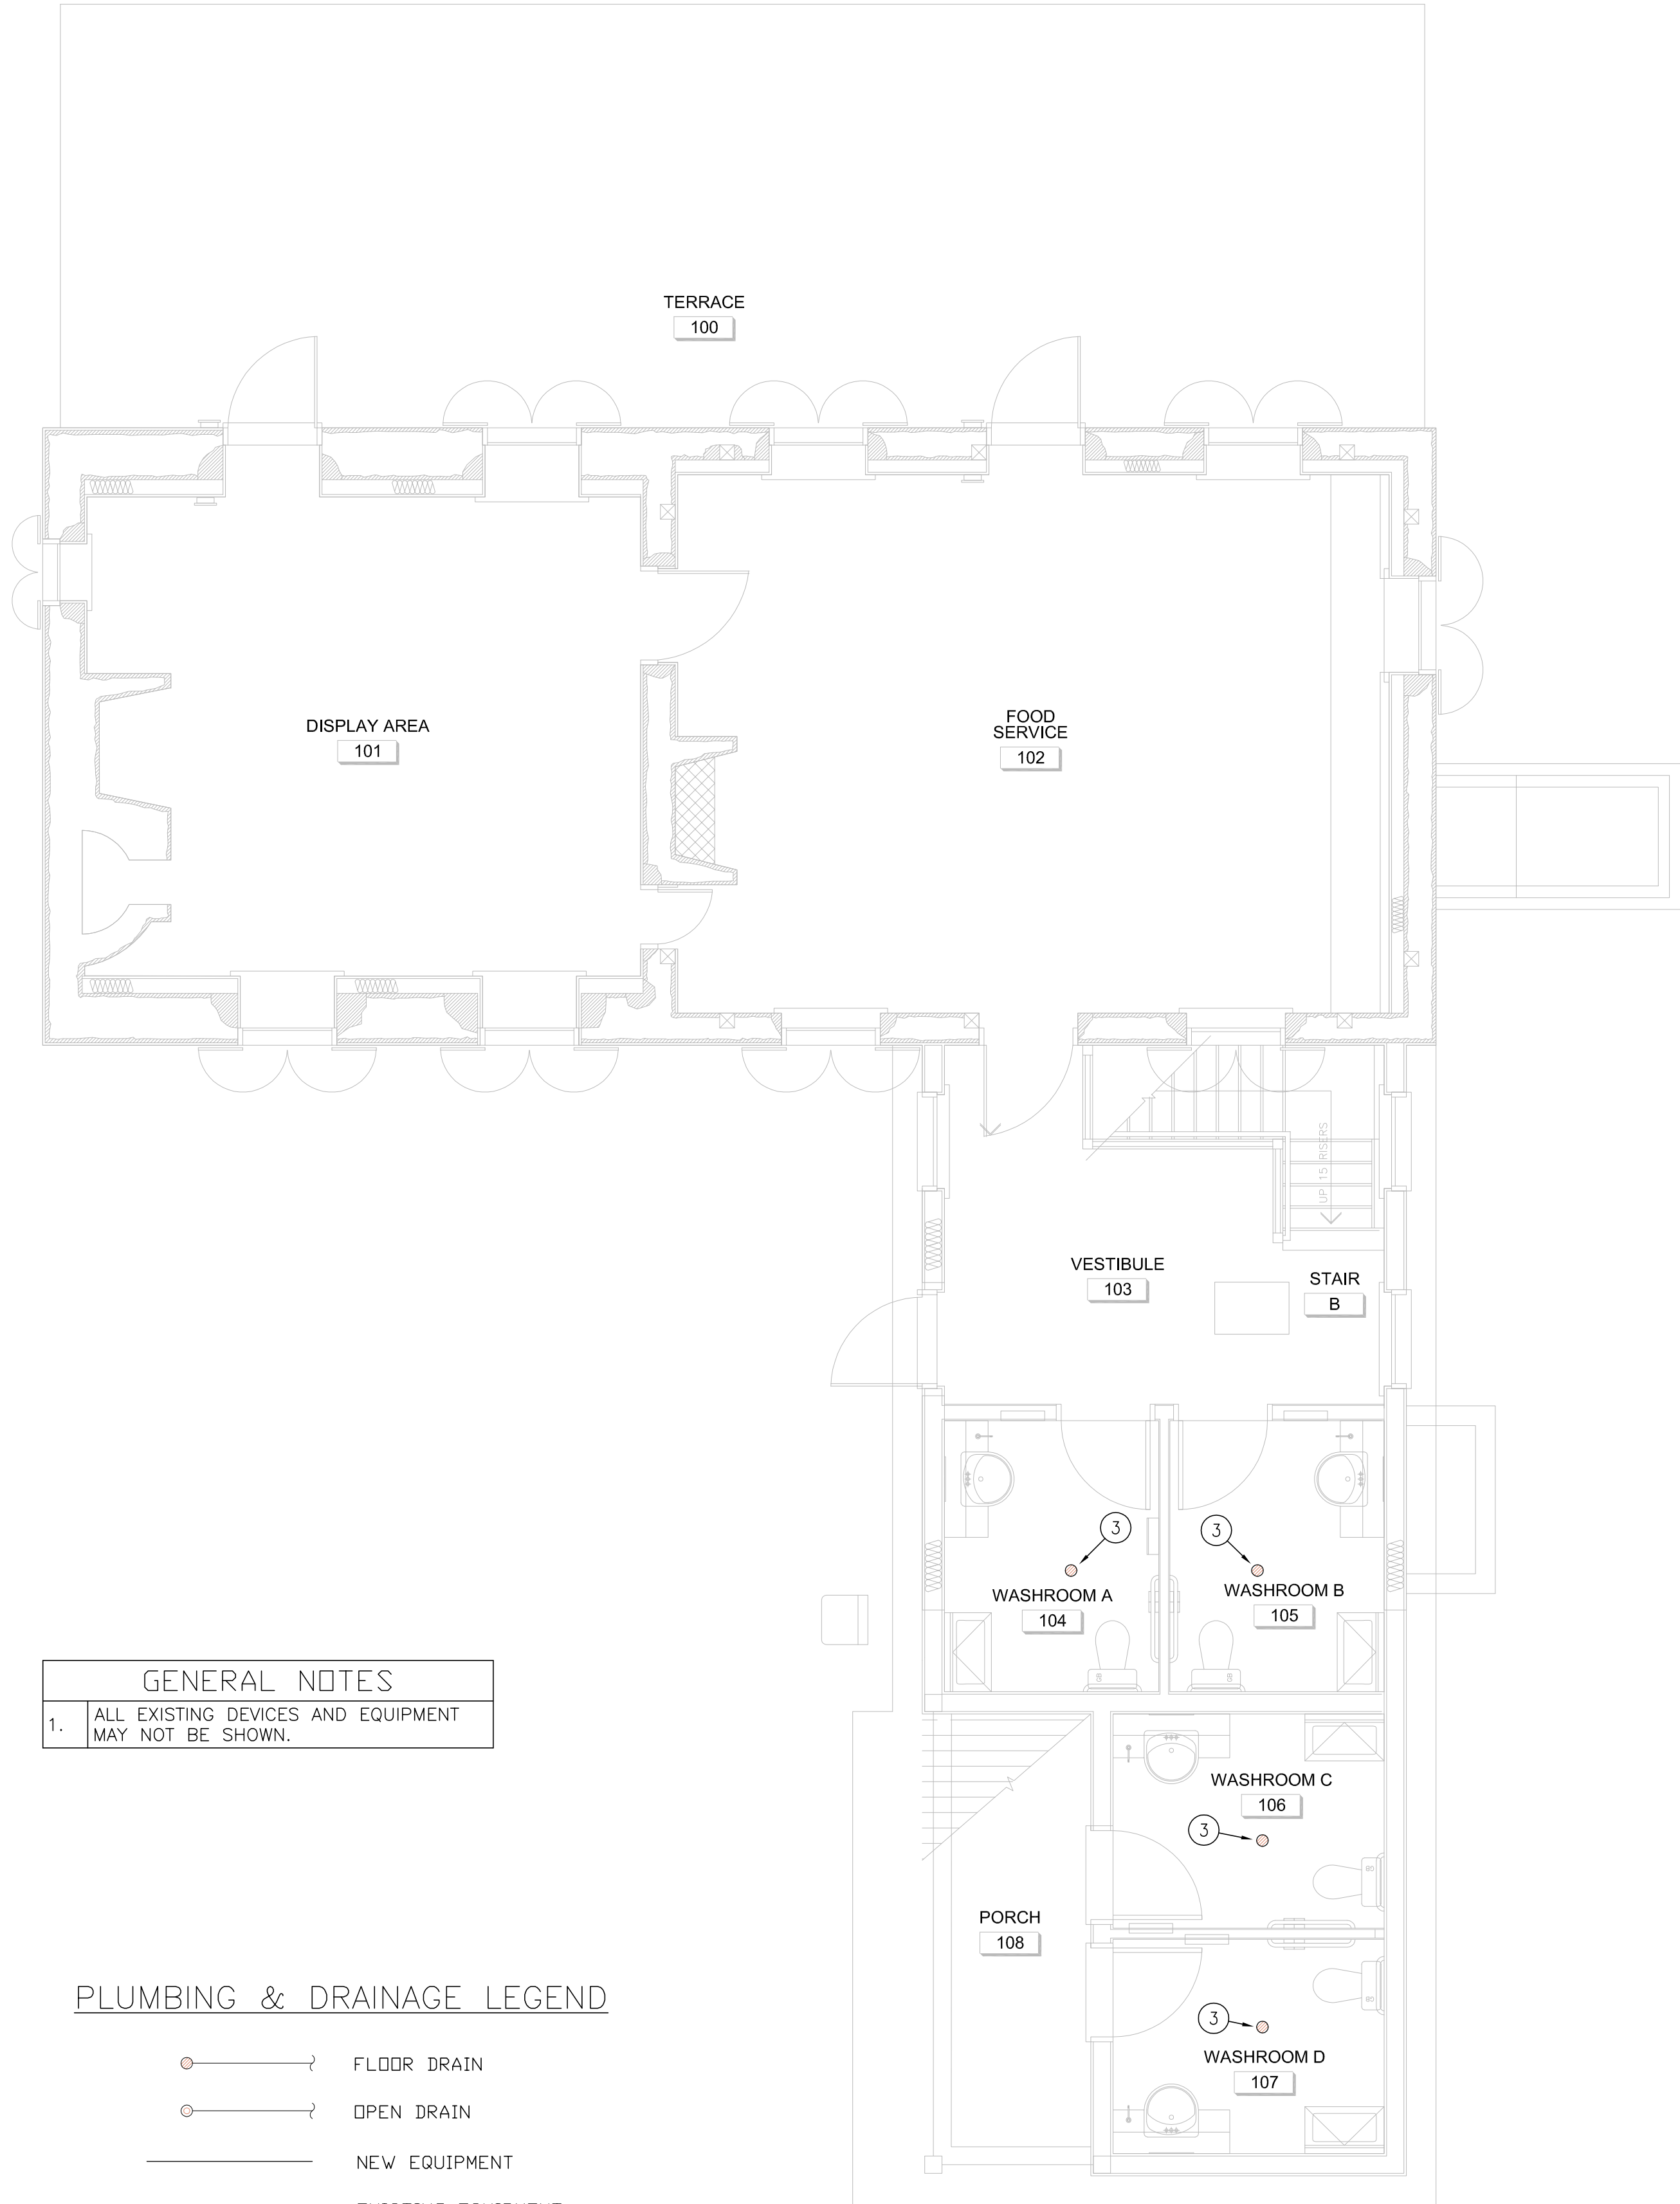

1 MAIN FLOOR PLAN: PLUMBING
M001 SCALE: 1:50

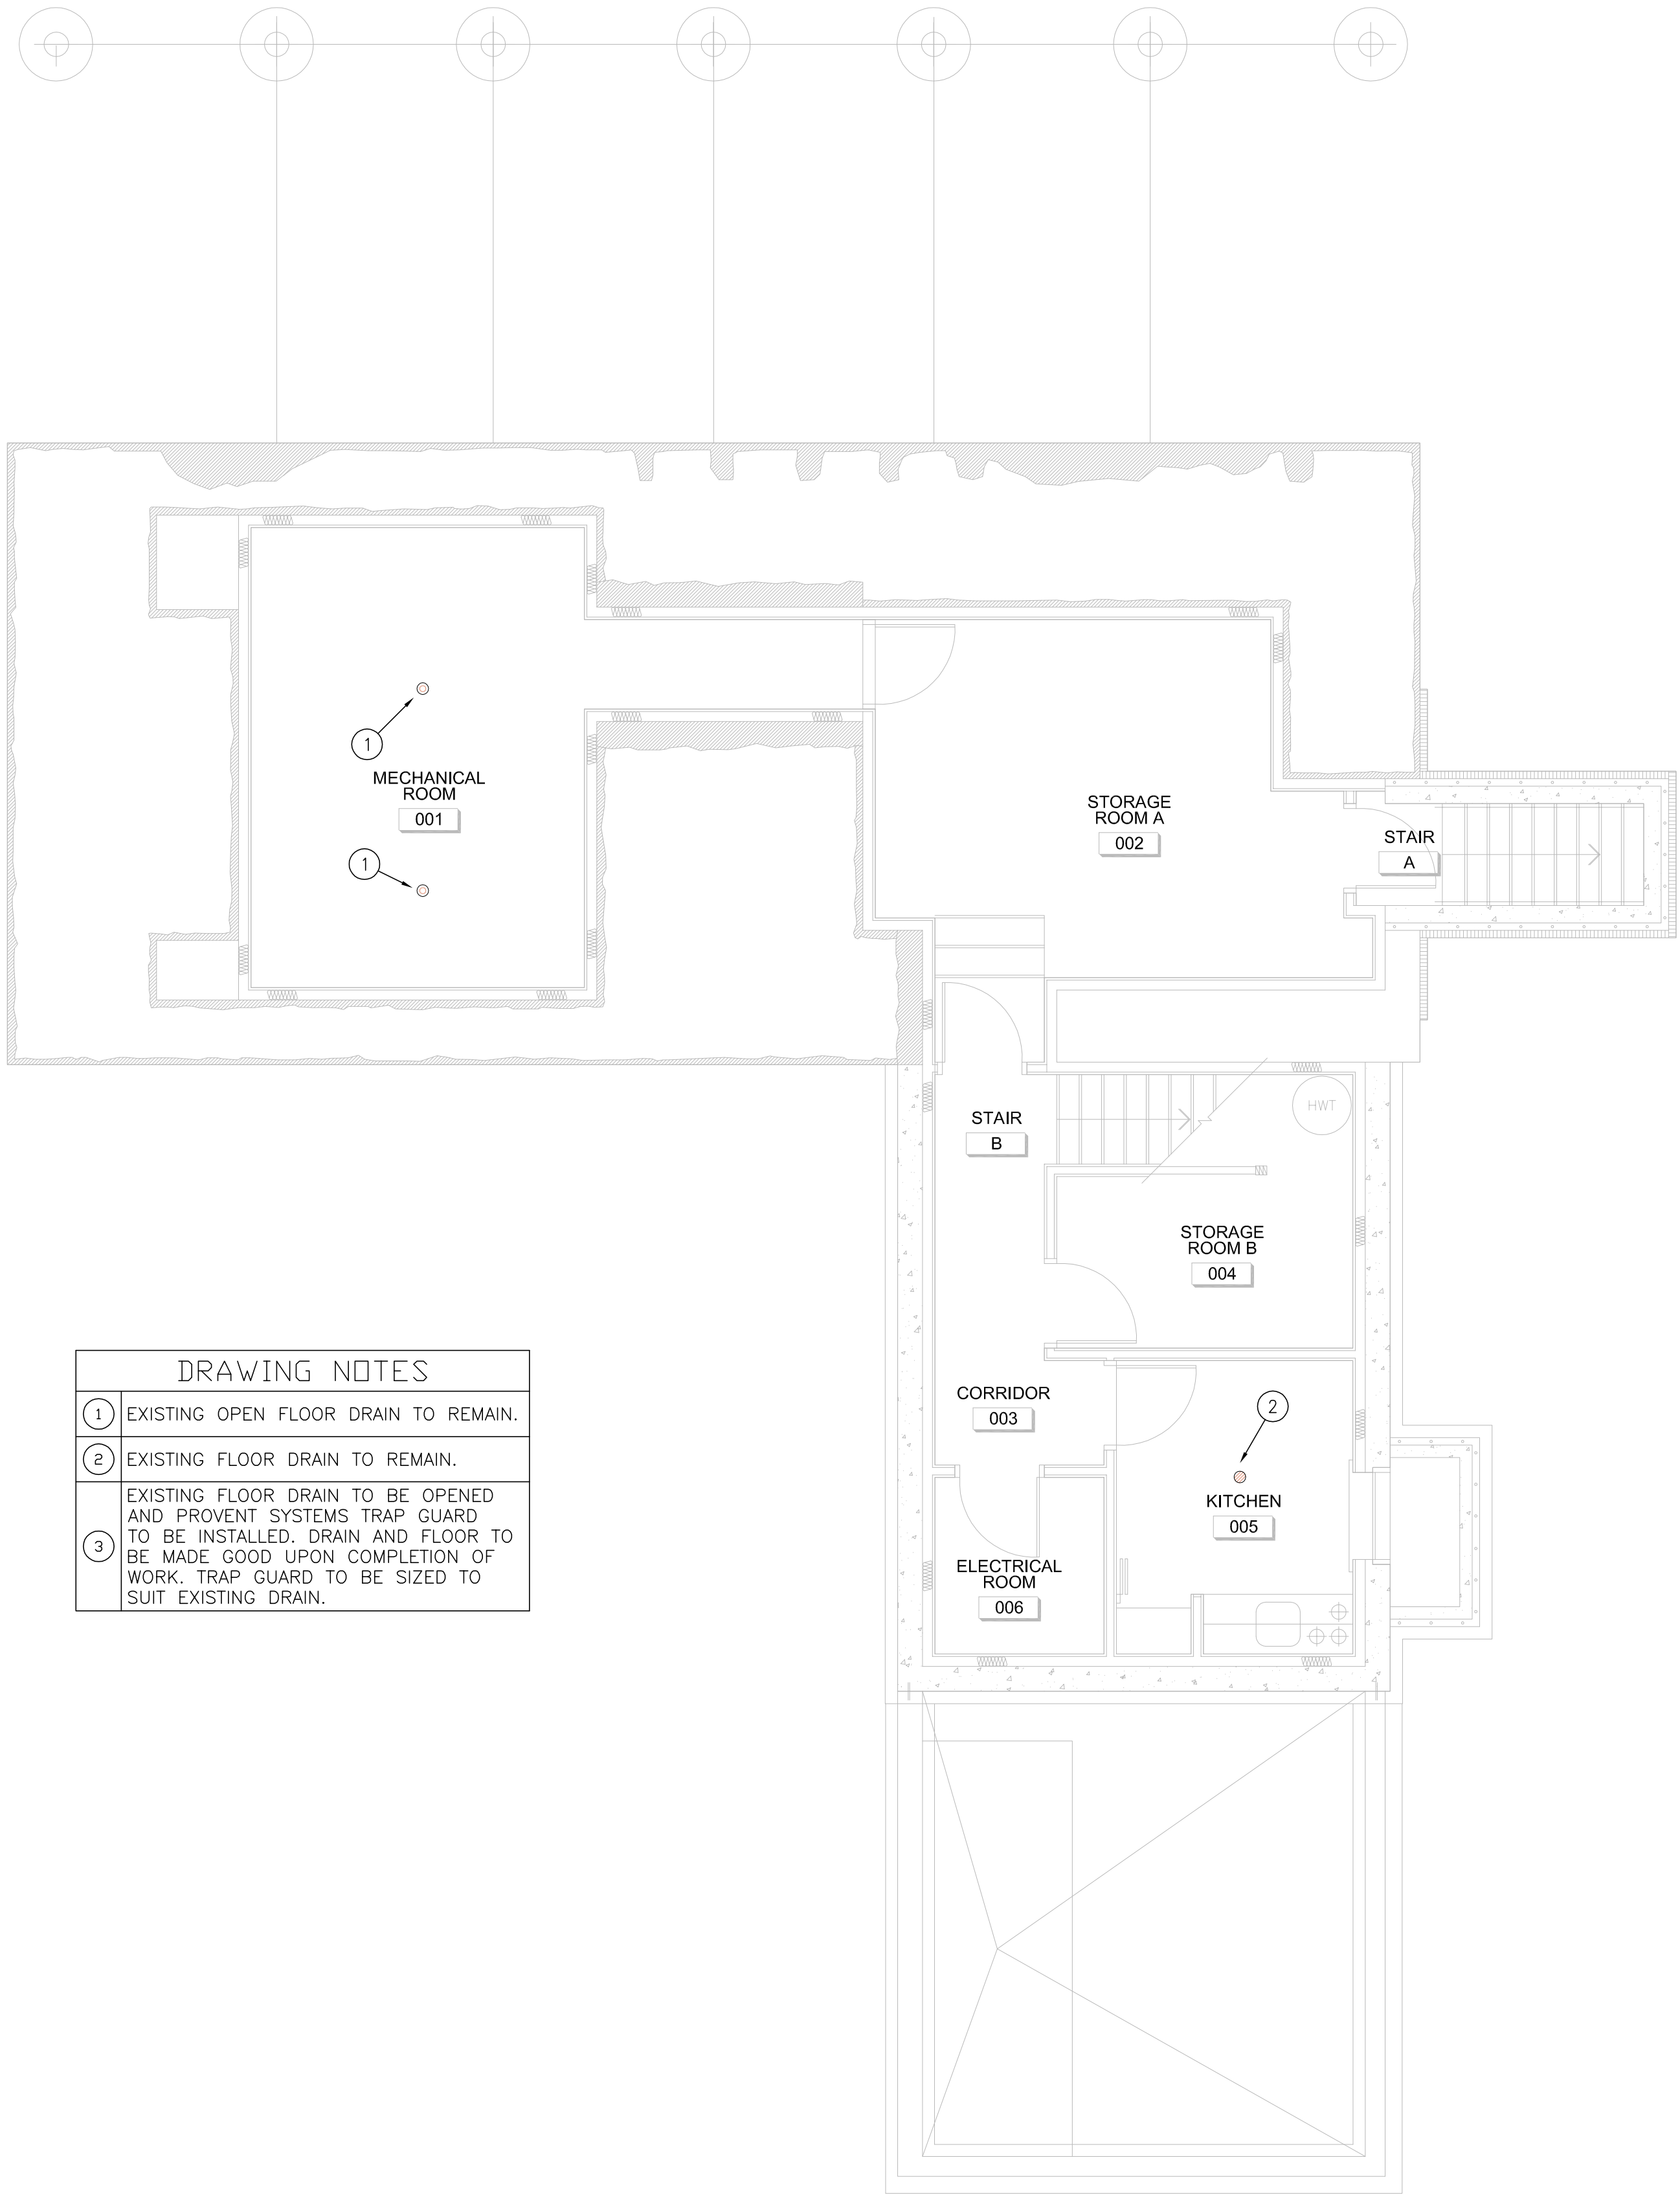

2 BASEMENT FLOOR PLAN: PLUMBING
M001 SCALE: 1:50