

RECOMMENDED  
*John Laska* Aug. 27/75  
RESTORATION ARCHITECT


APPROVED & RECOMMENDED  
*G. Murdoch* Aug. 27/75  
CONSTRUCTION MANAGER

APPROVED & RECOMMENDED  
*John F. ...* August 27, 1975  
HEAD OF DEPARTMENT

CHECKED FOR HISTORICAL ACCURACY  
*...* 27-2-75  
HEAD OF RESEARCH


REVISIONS

REISSUED FOR DORNER  
LOCATION OCT. 17/77

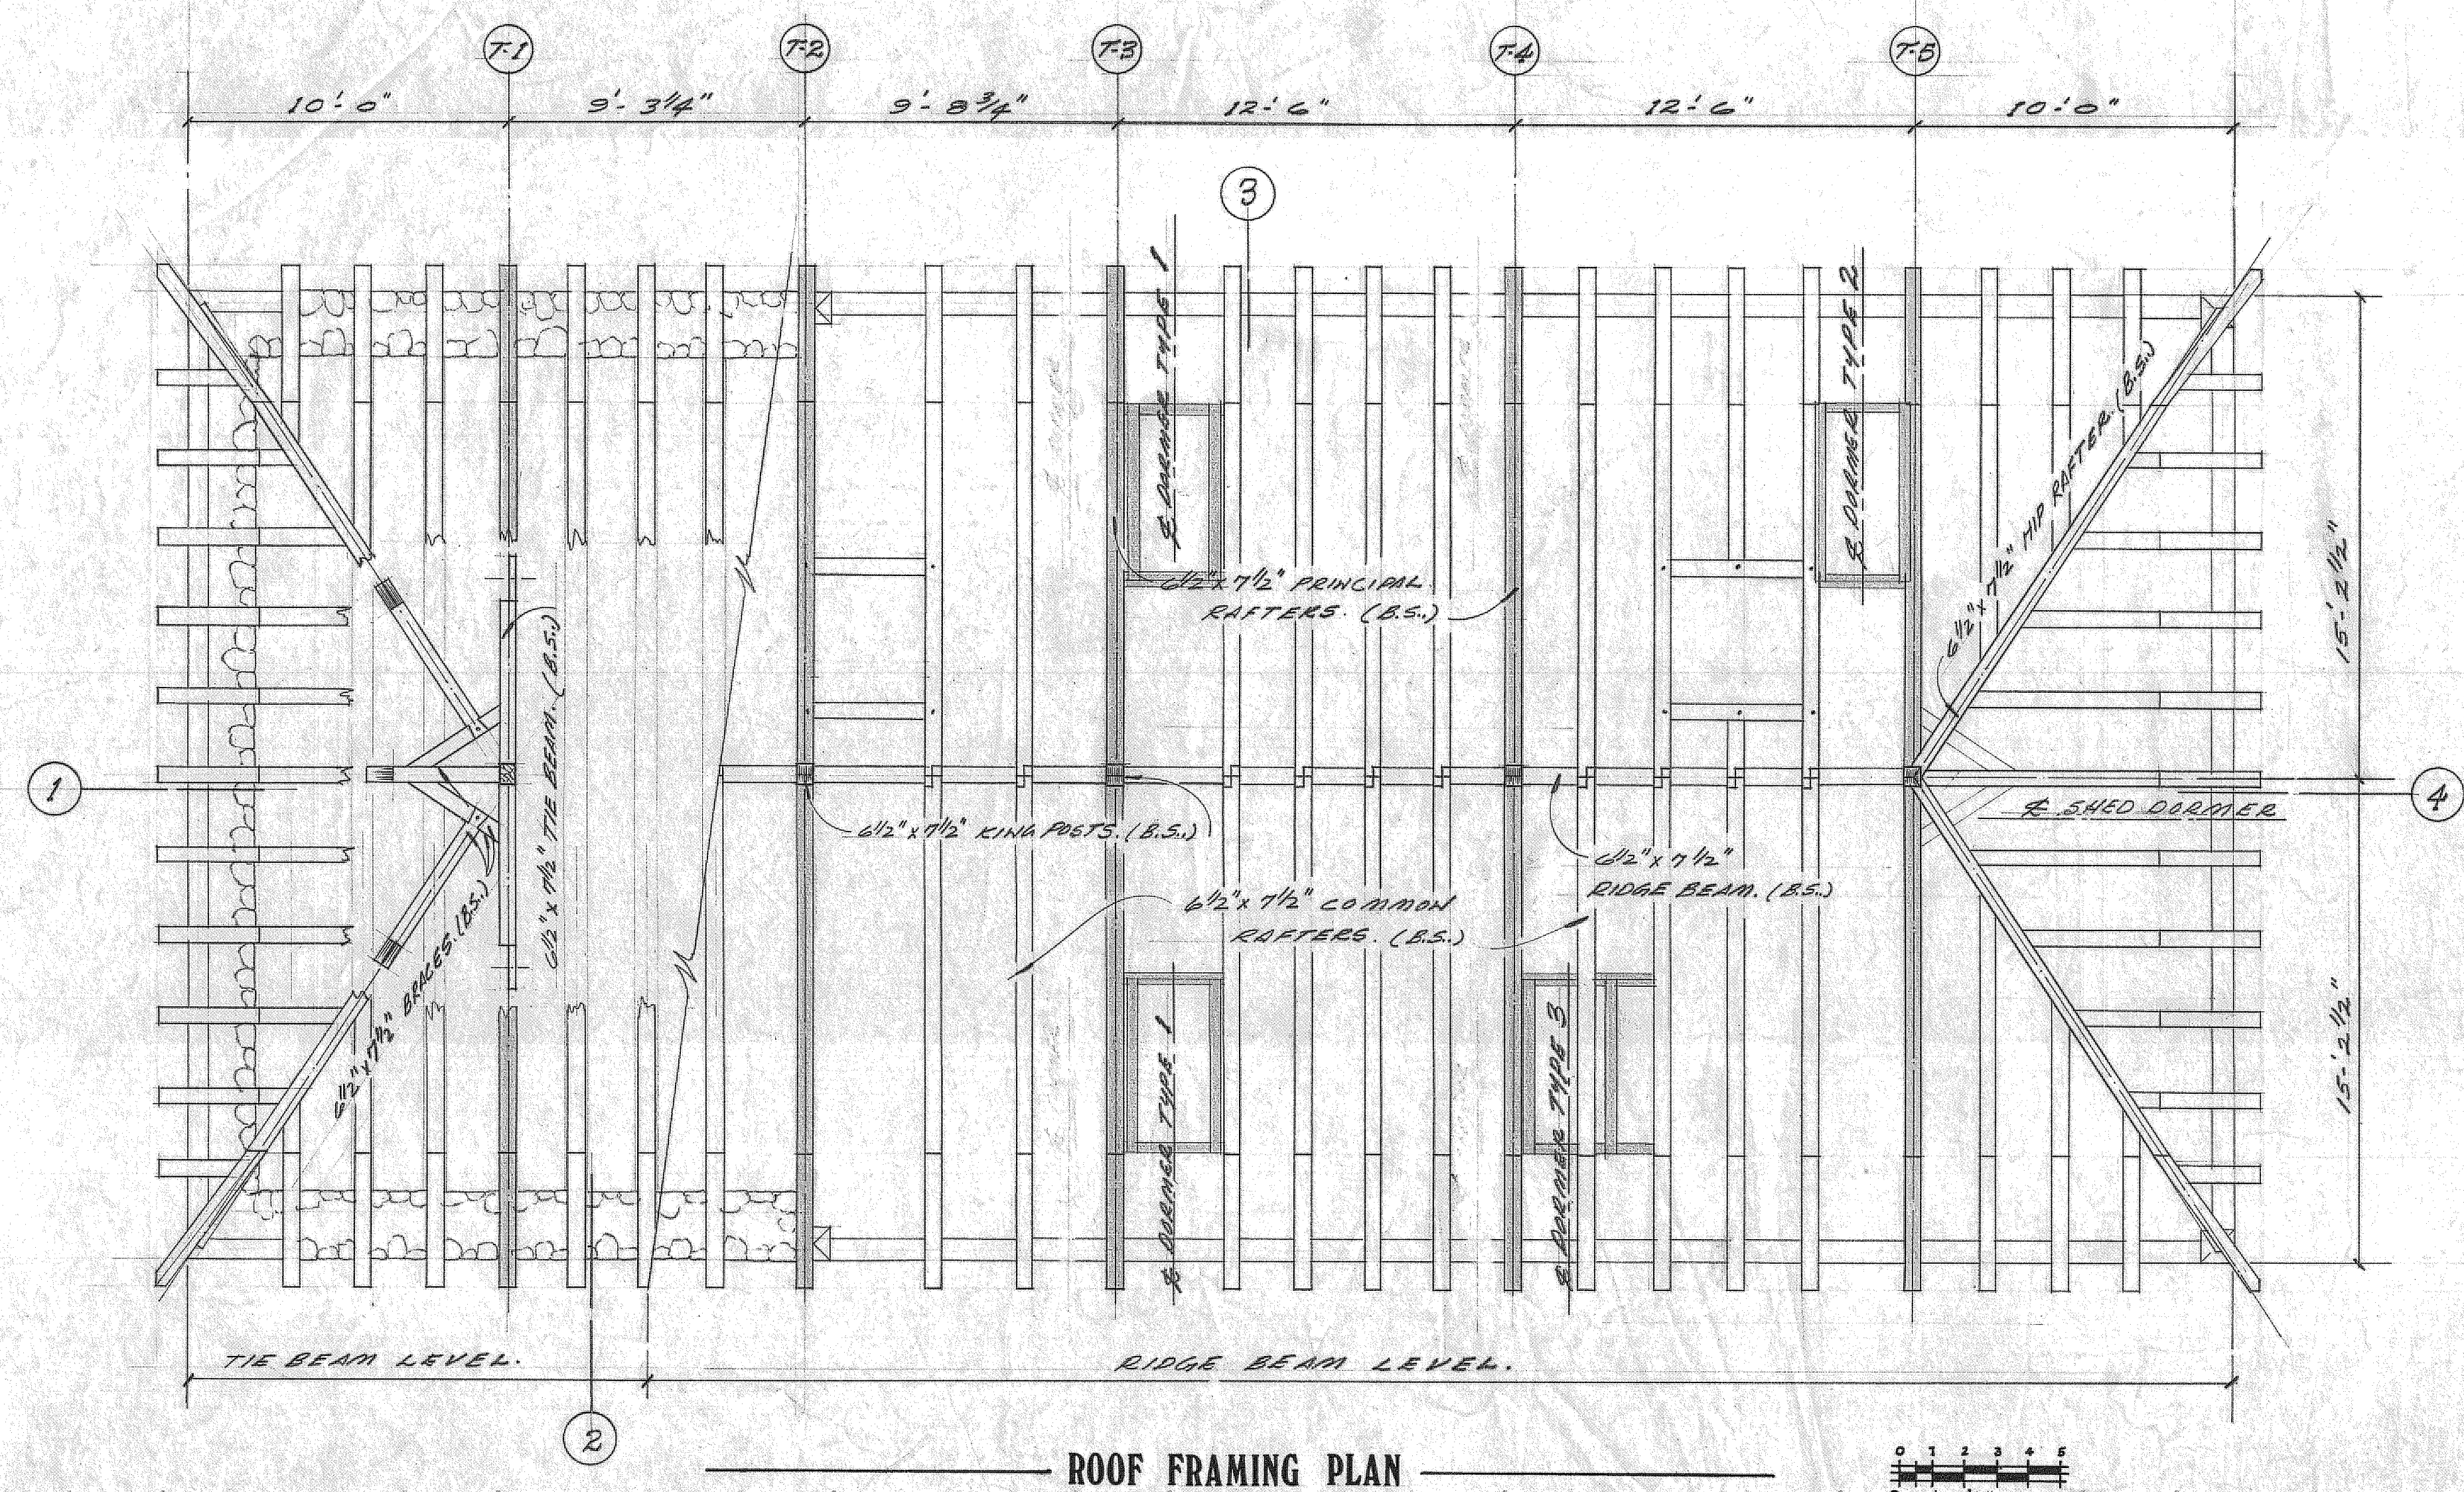


**ROOF FRAMING PLAN**  
SCALE 1/4" = 1'-0"


Scale: 1/4" = 1'-0"

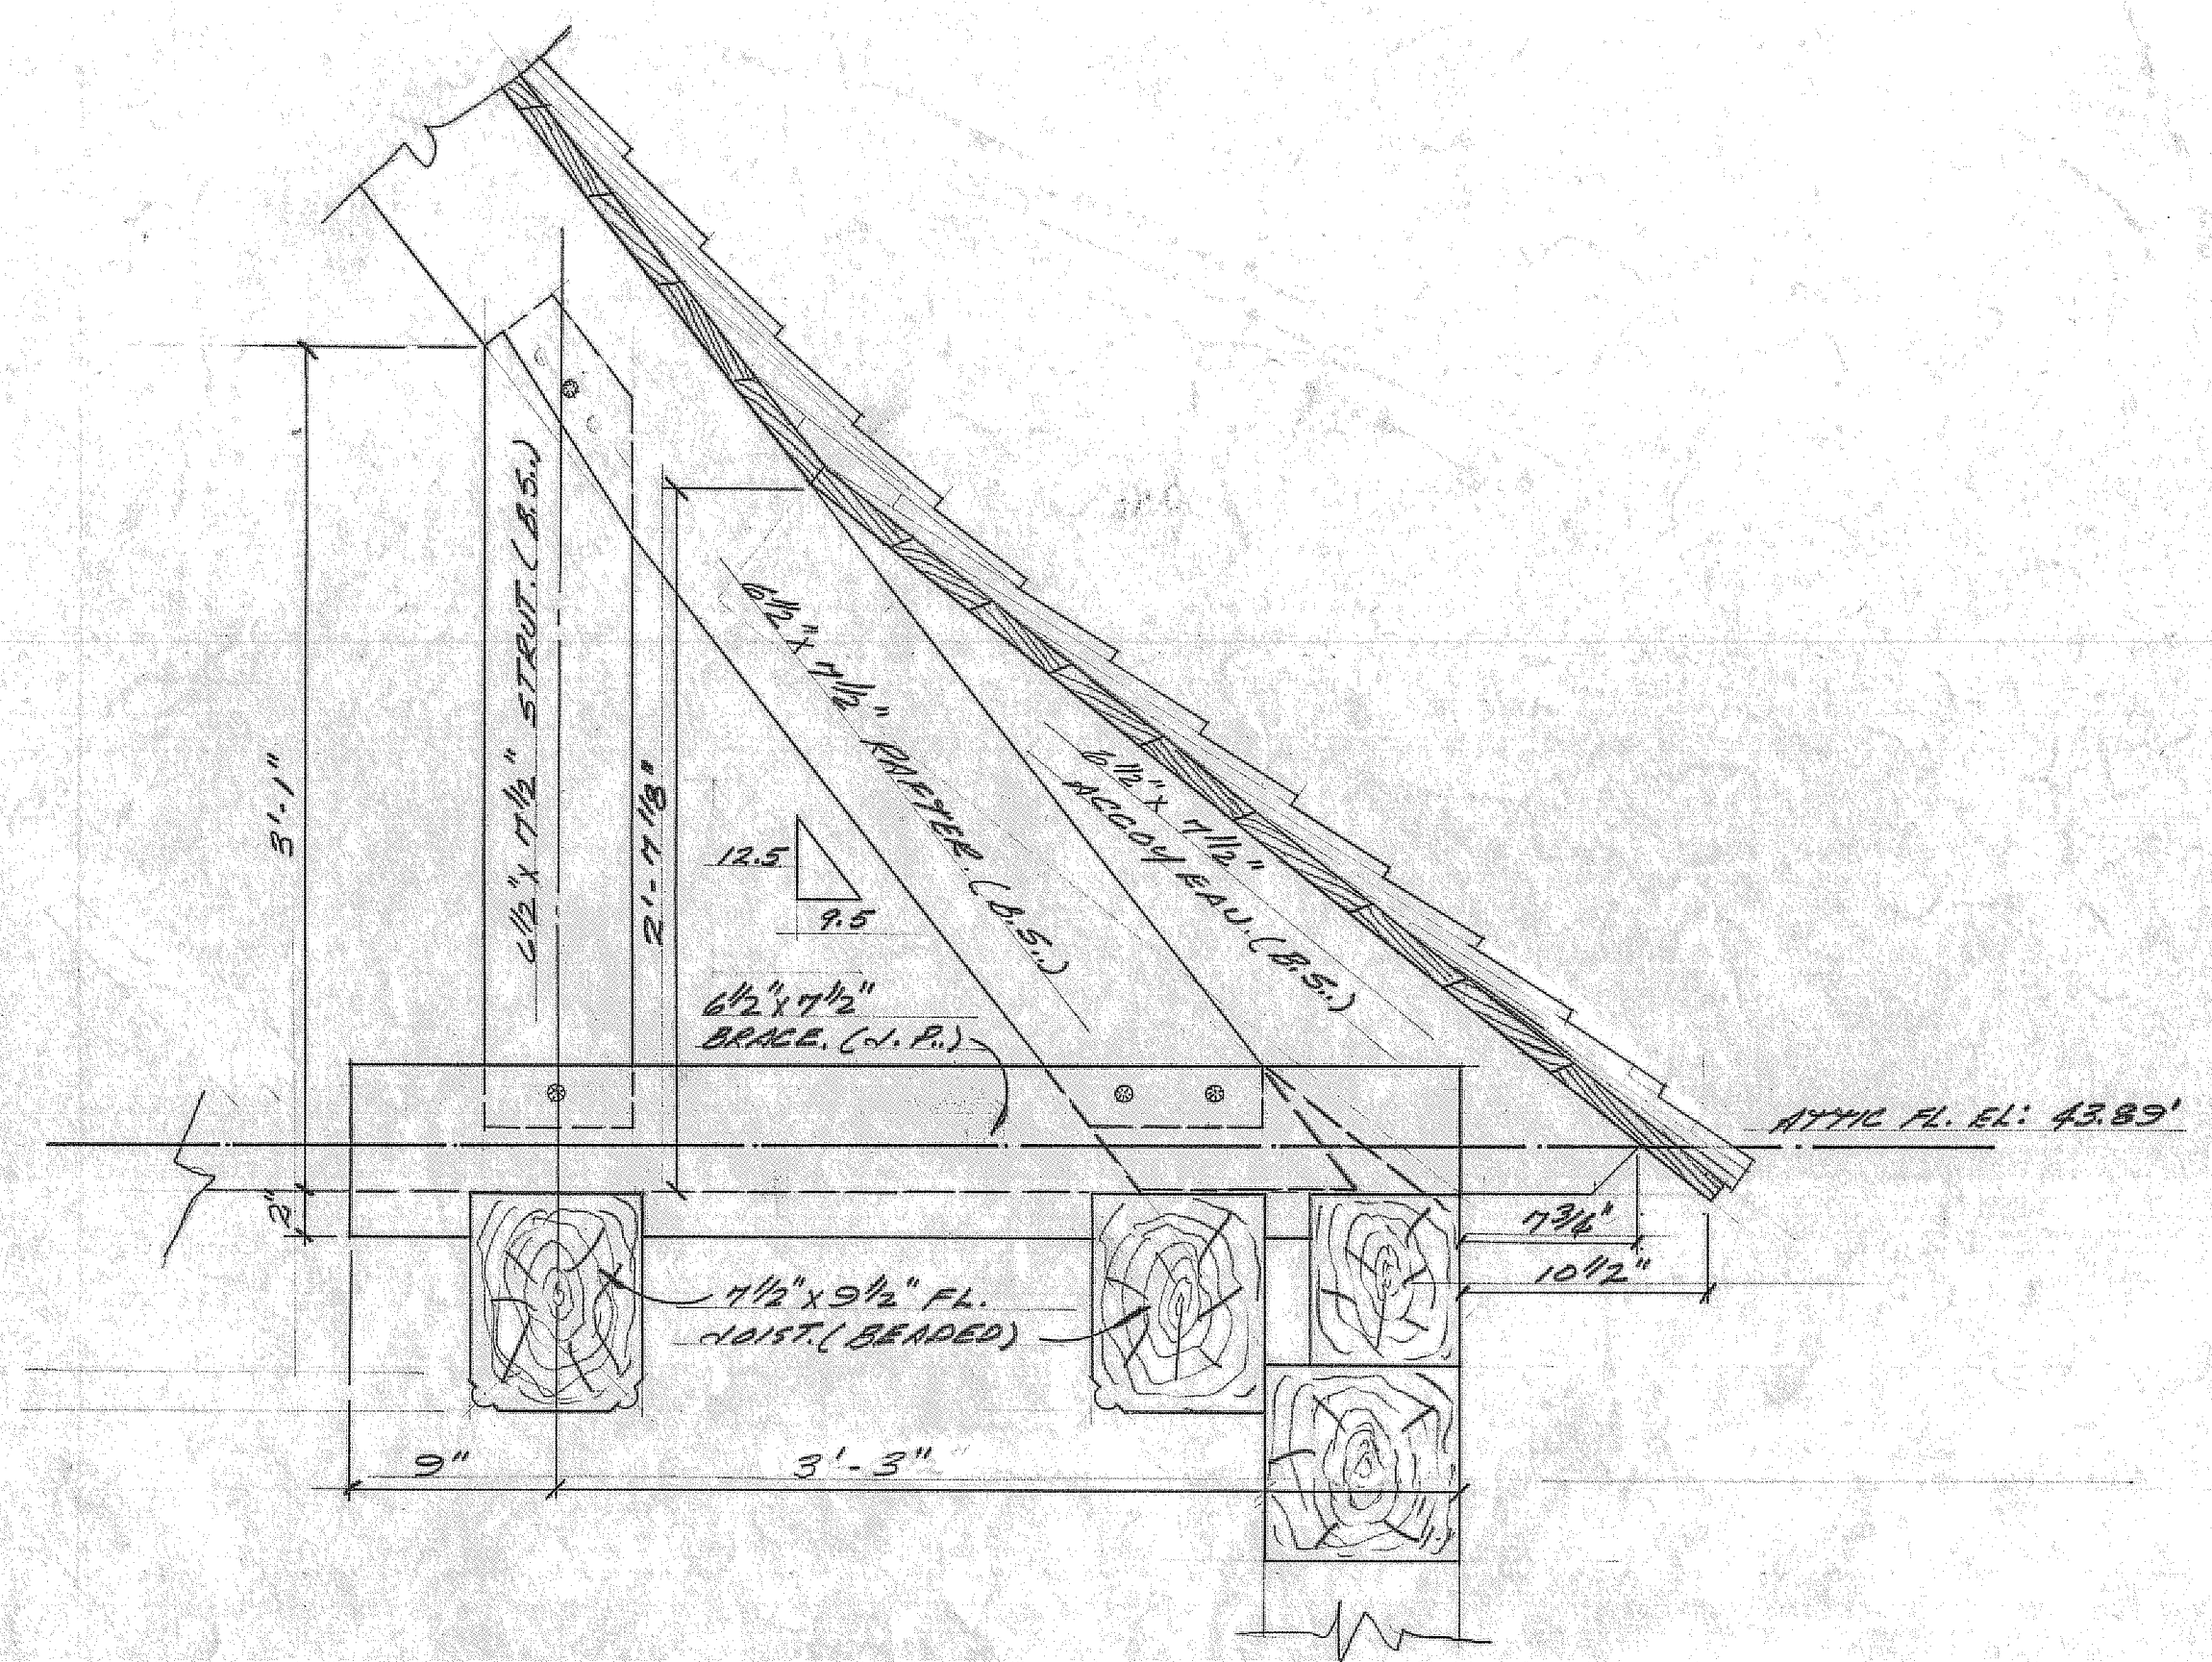

**WEST END EAVES DETAIL**  
SCALE 1/2" = 1'-0"

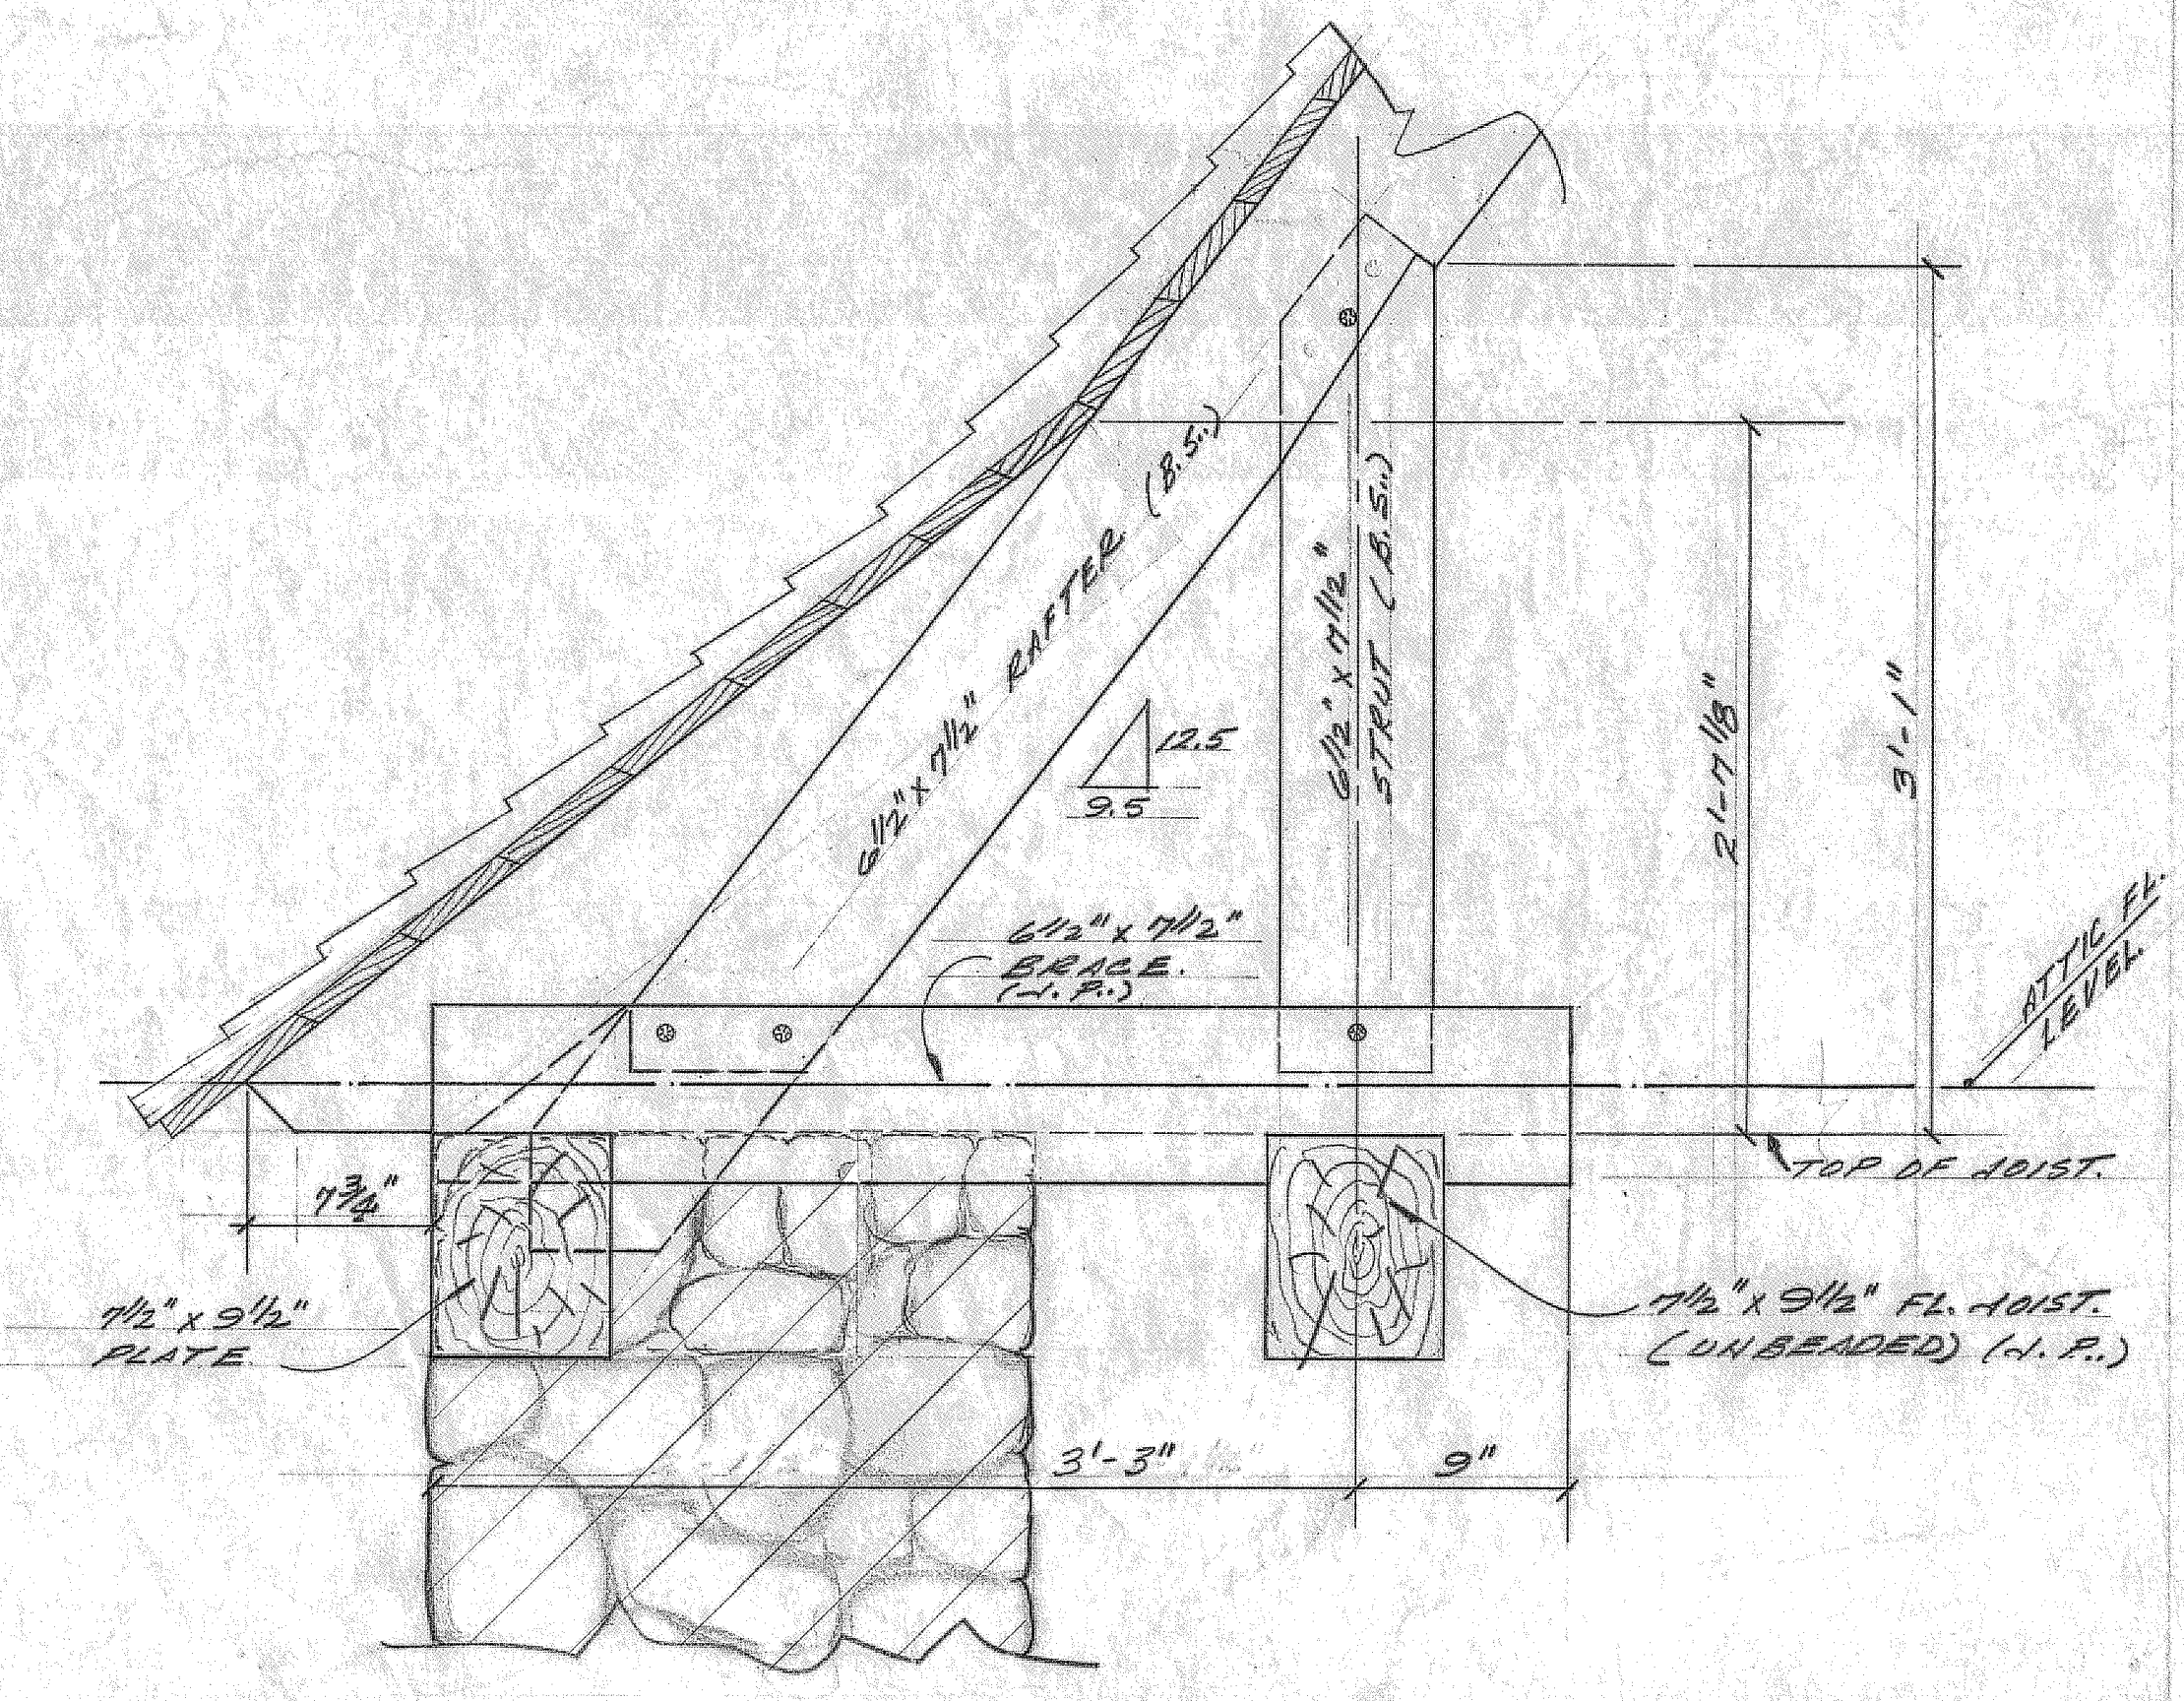


**EAST END EAVES DETAIL**  
SCALE 1/2" = 1'-0"

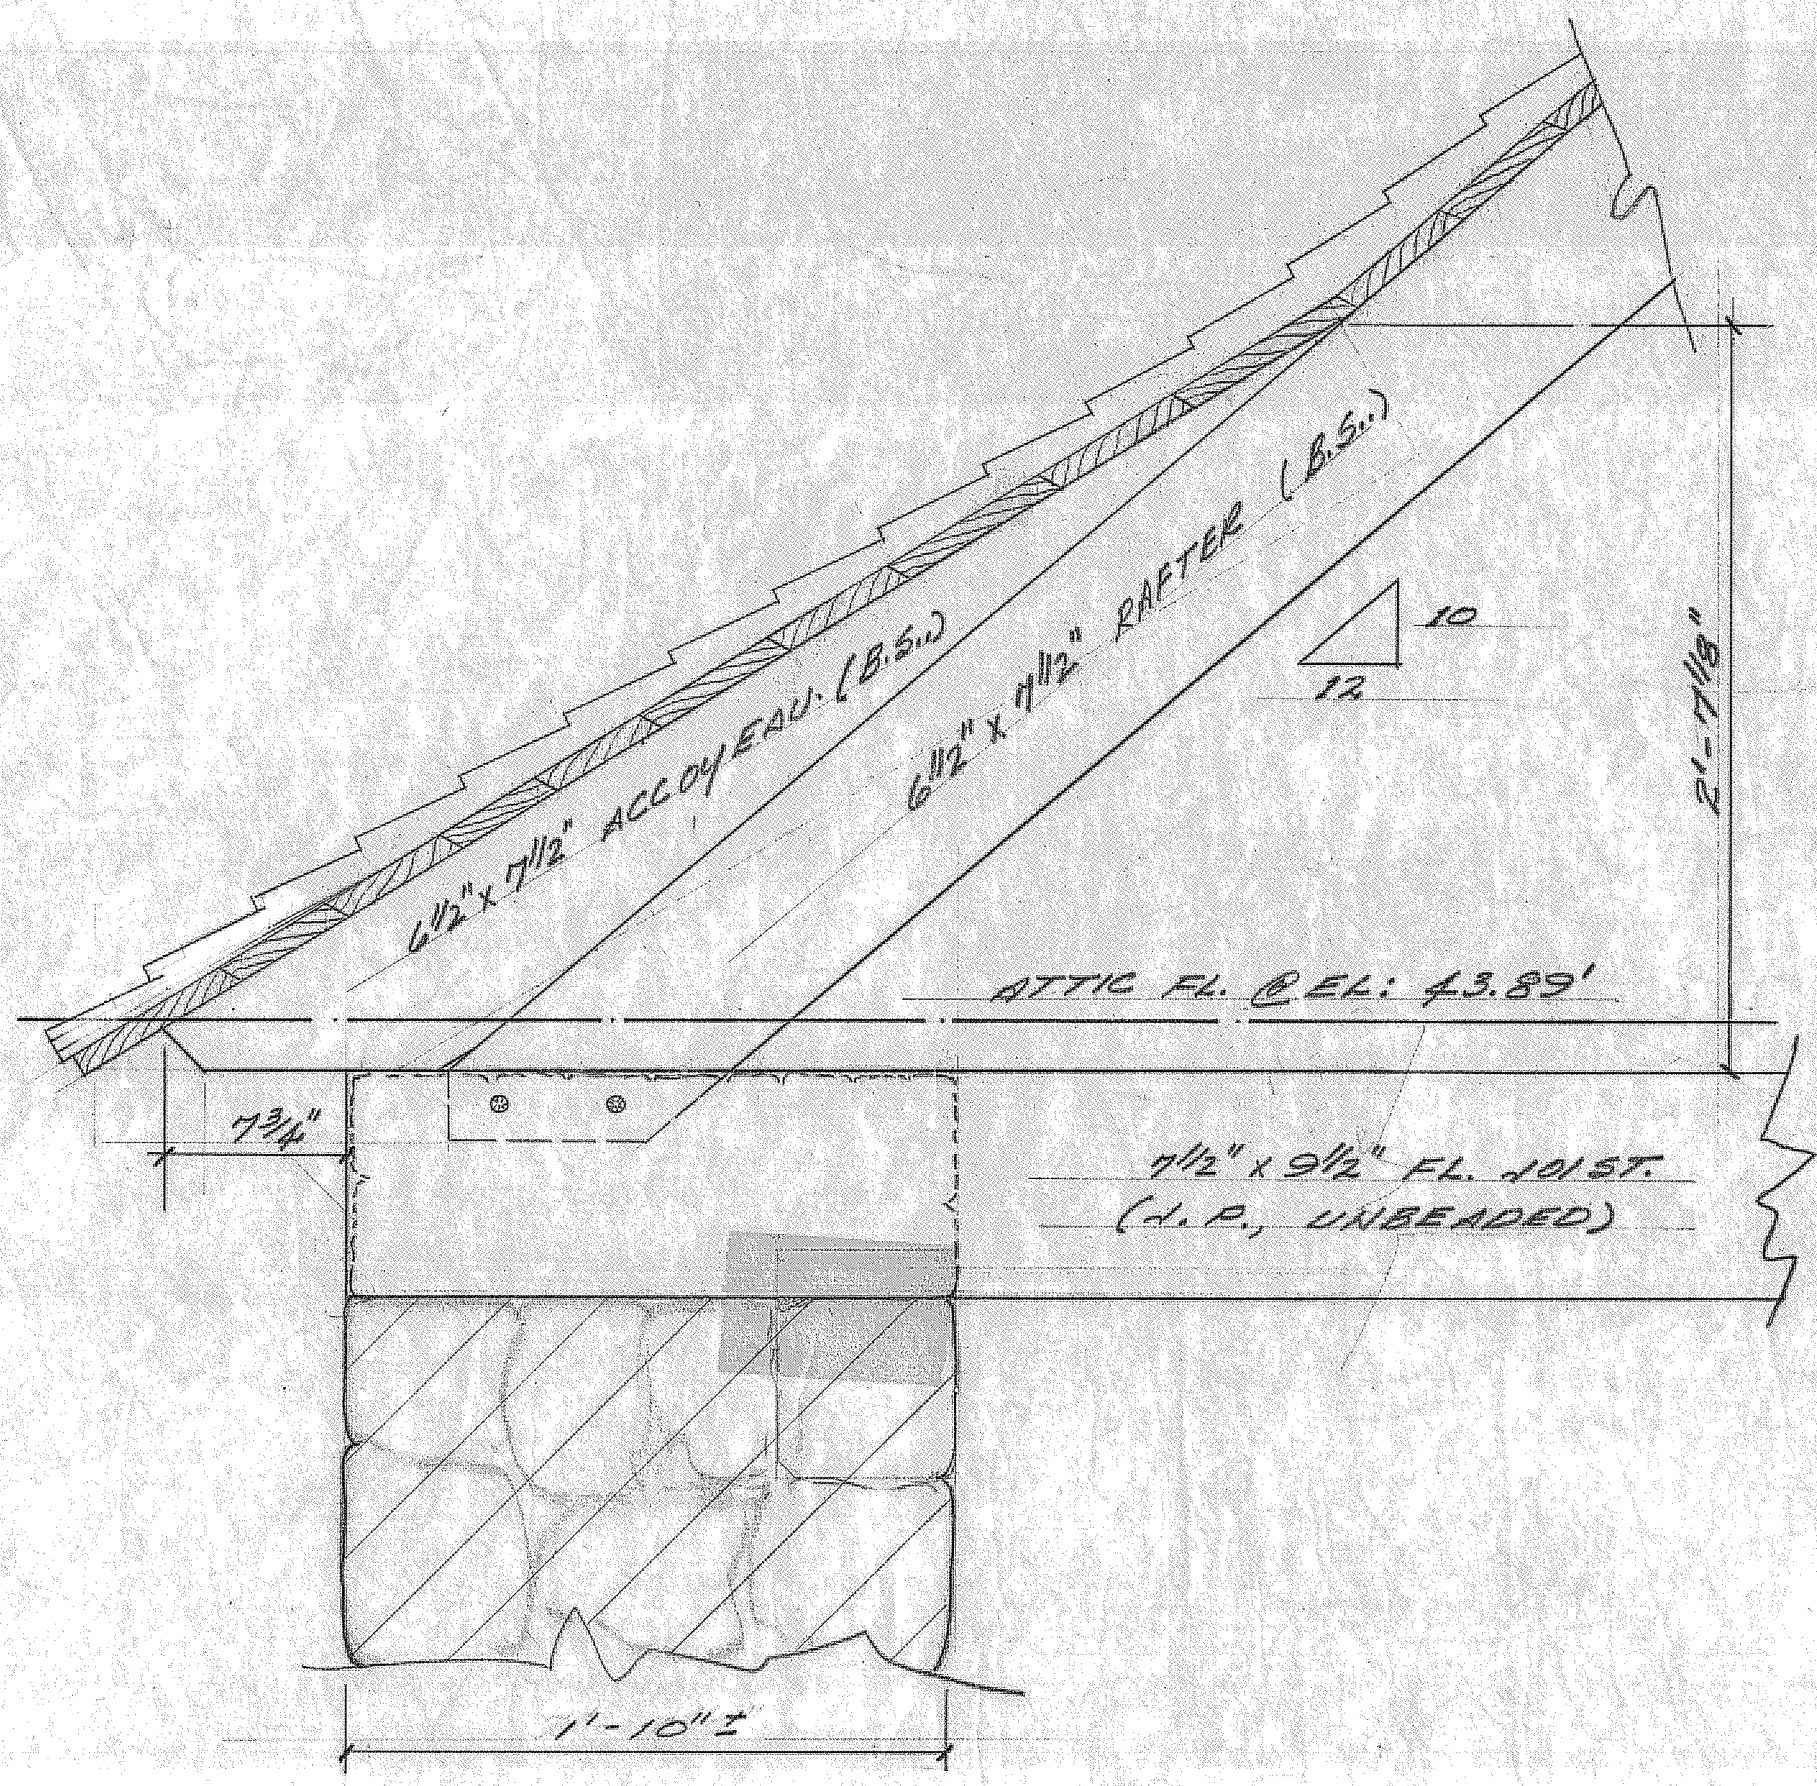

**NORTH & SOUTH EAVES DETAIL**  
(MAGAZINE)  
SCALE 1/2" = 1'-0"

Scale: 1/2" = 1'-0"

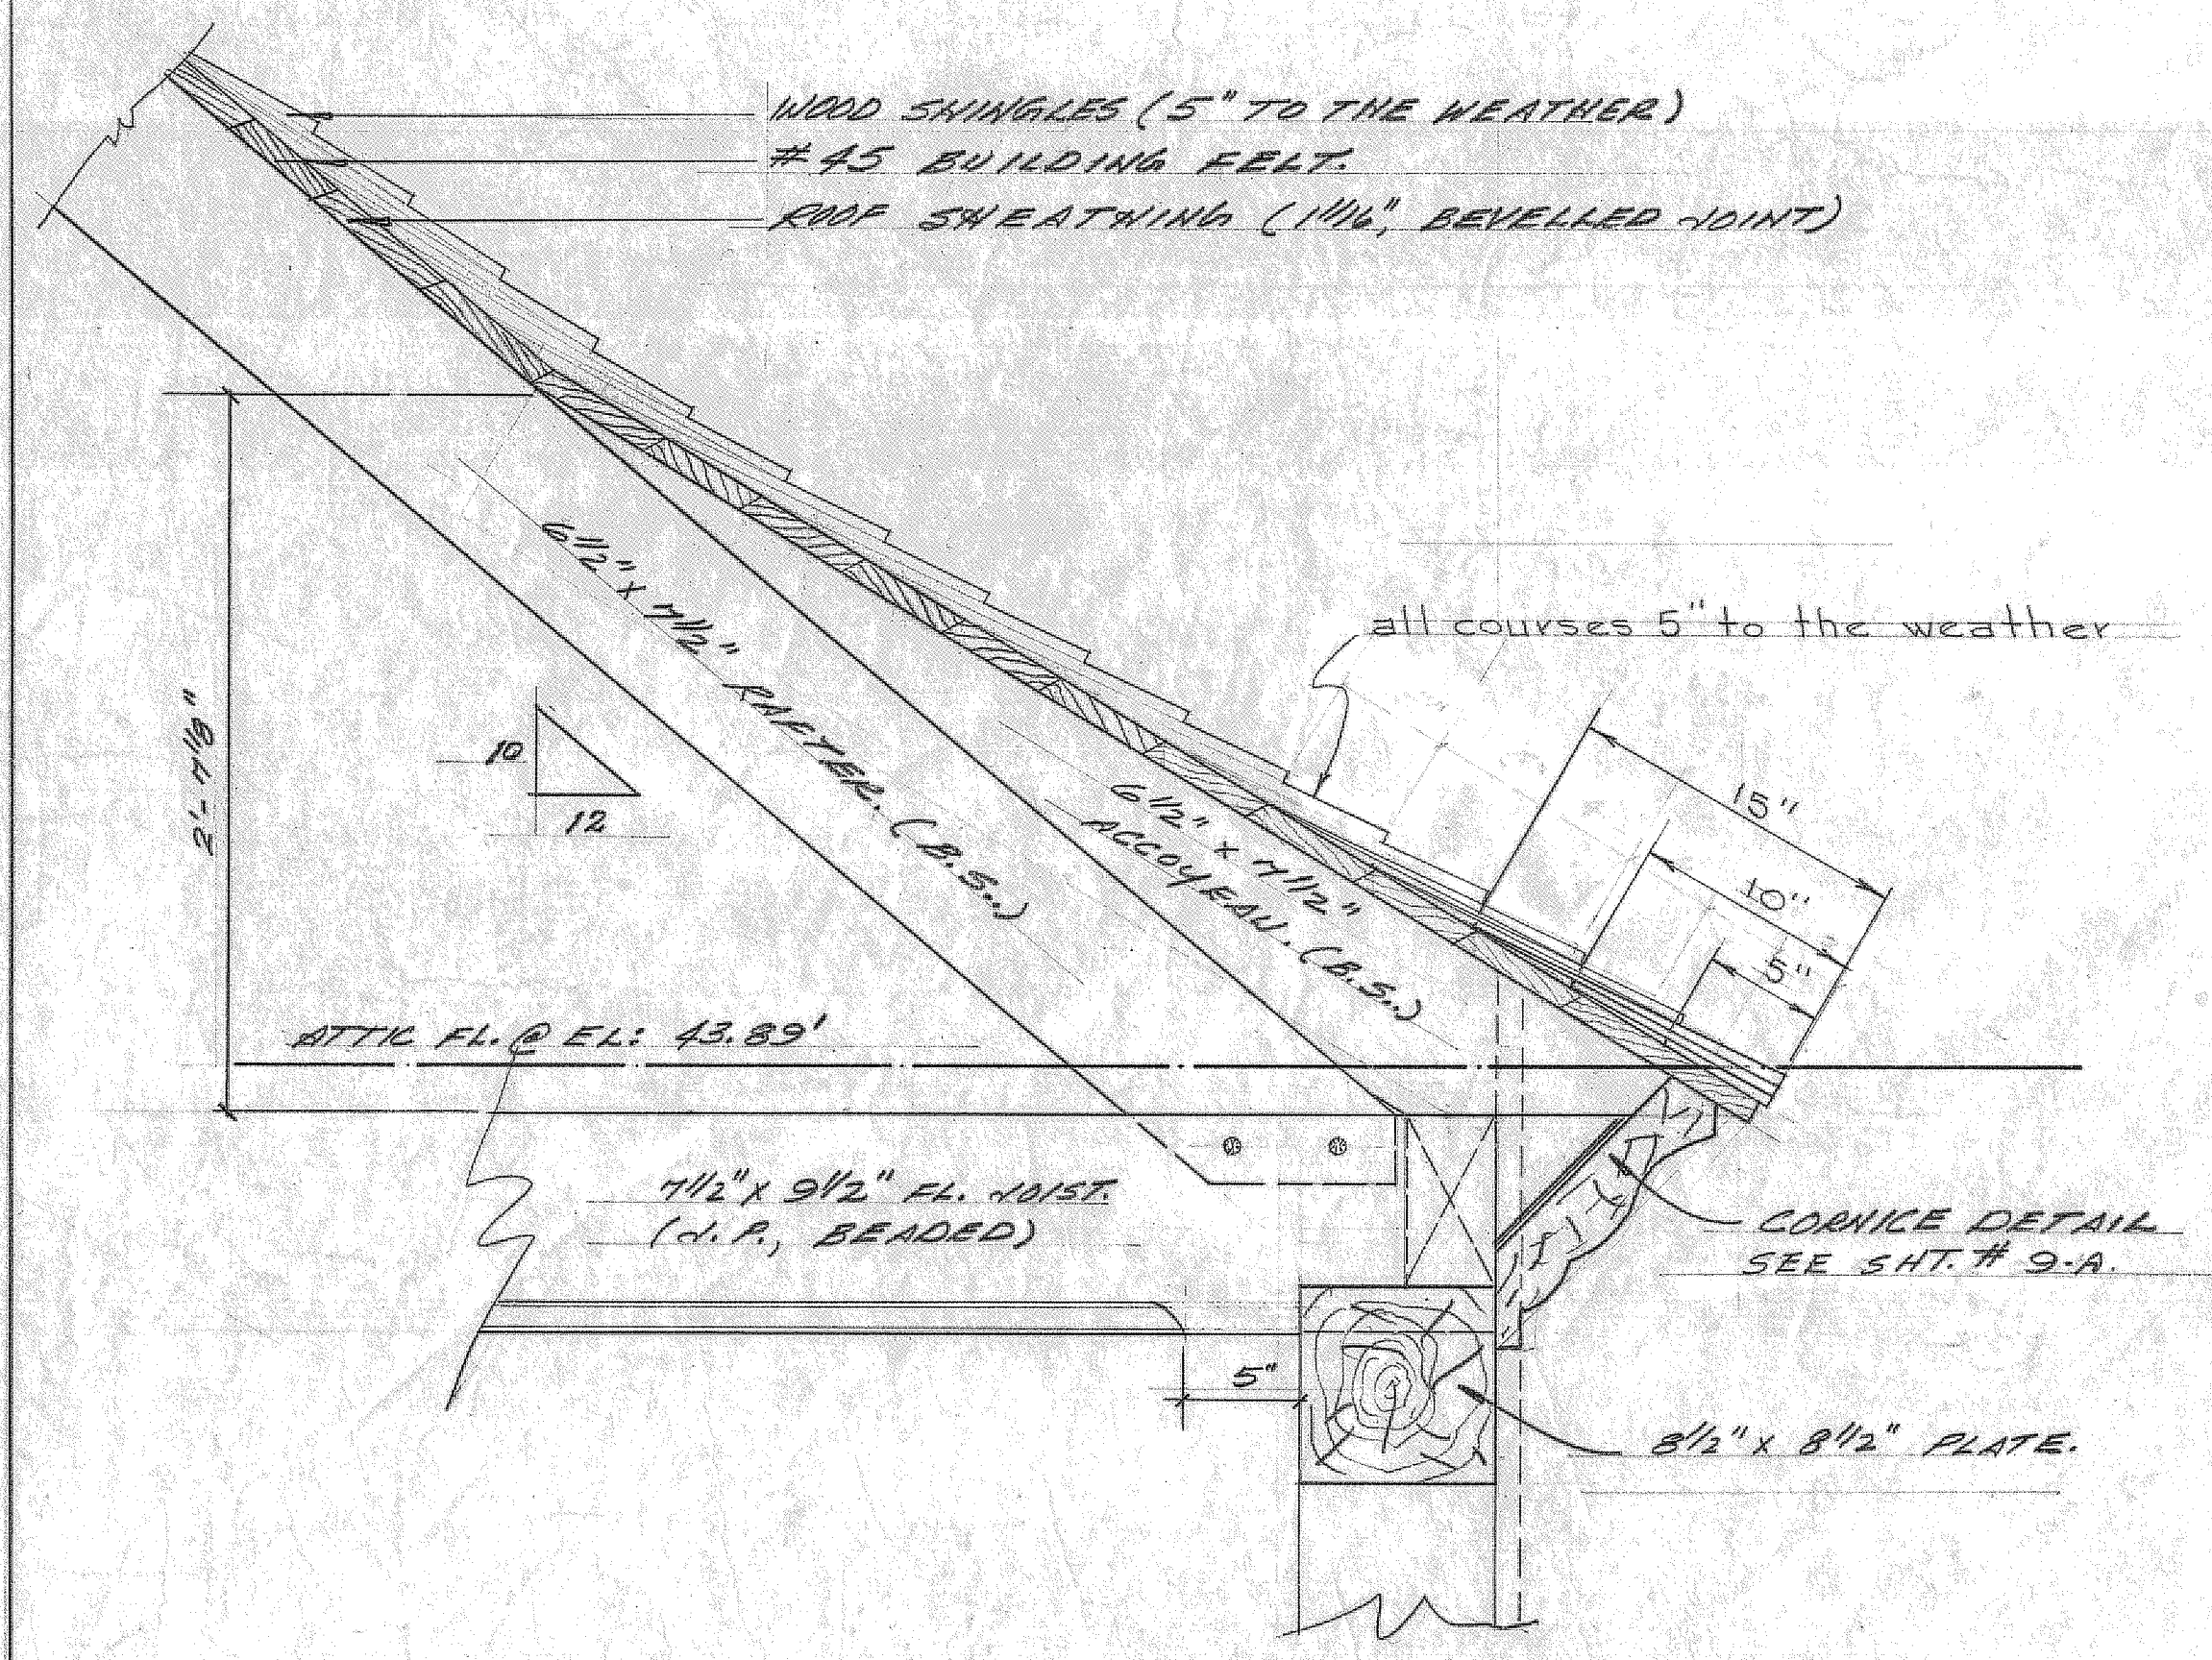

**NORTH & SOUTH EAVES DETAIL**  
(FRAME HOUSE)  
SCALE 1/2" = 1'-0"

A detail no. détail no.  
B location dwg. no. / sur dessin no.  
C drawing no. dessin no.

drawn by / tracé par scale / échelle  
*A. ...* AS SHOWN.

designed by / établi par

checked by / vérifié par  
*L. F. ...*

Job captain / chef du projet

responsibility officer / officier responsable

project title titre du projet  
**block 16 lot E**

maison house  
**DE LA PLAGNE**

drawing title titre du dessin  
**ROOF FRAMING PLAN**

**&**

**DETAILS**

reference no. no de référence  
**HAFLR/75/P9**

dwg no. dessin no.  
**4**