




4 FOURTH FLOOR PLAN

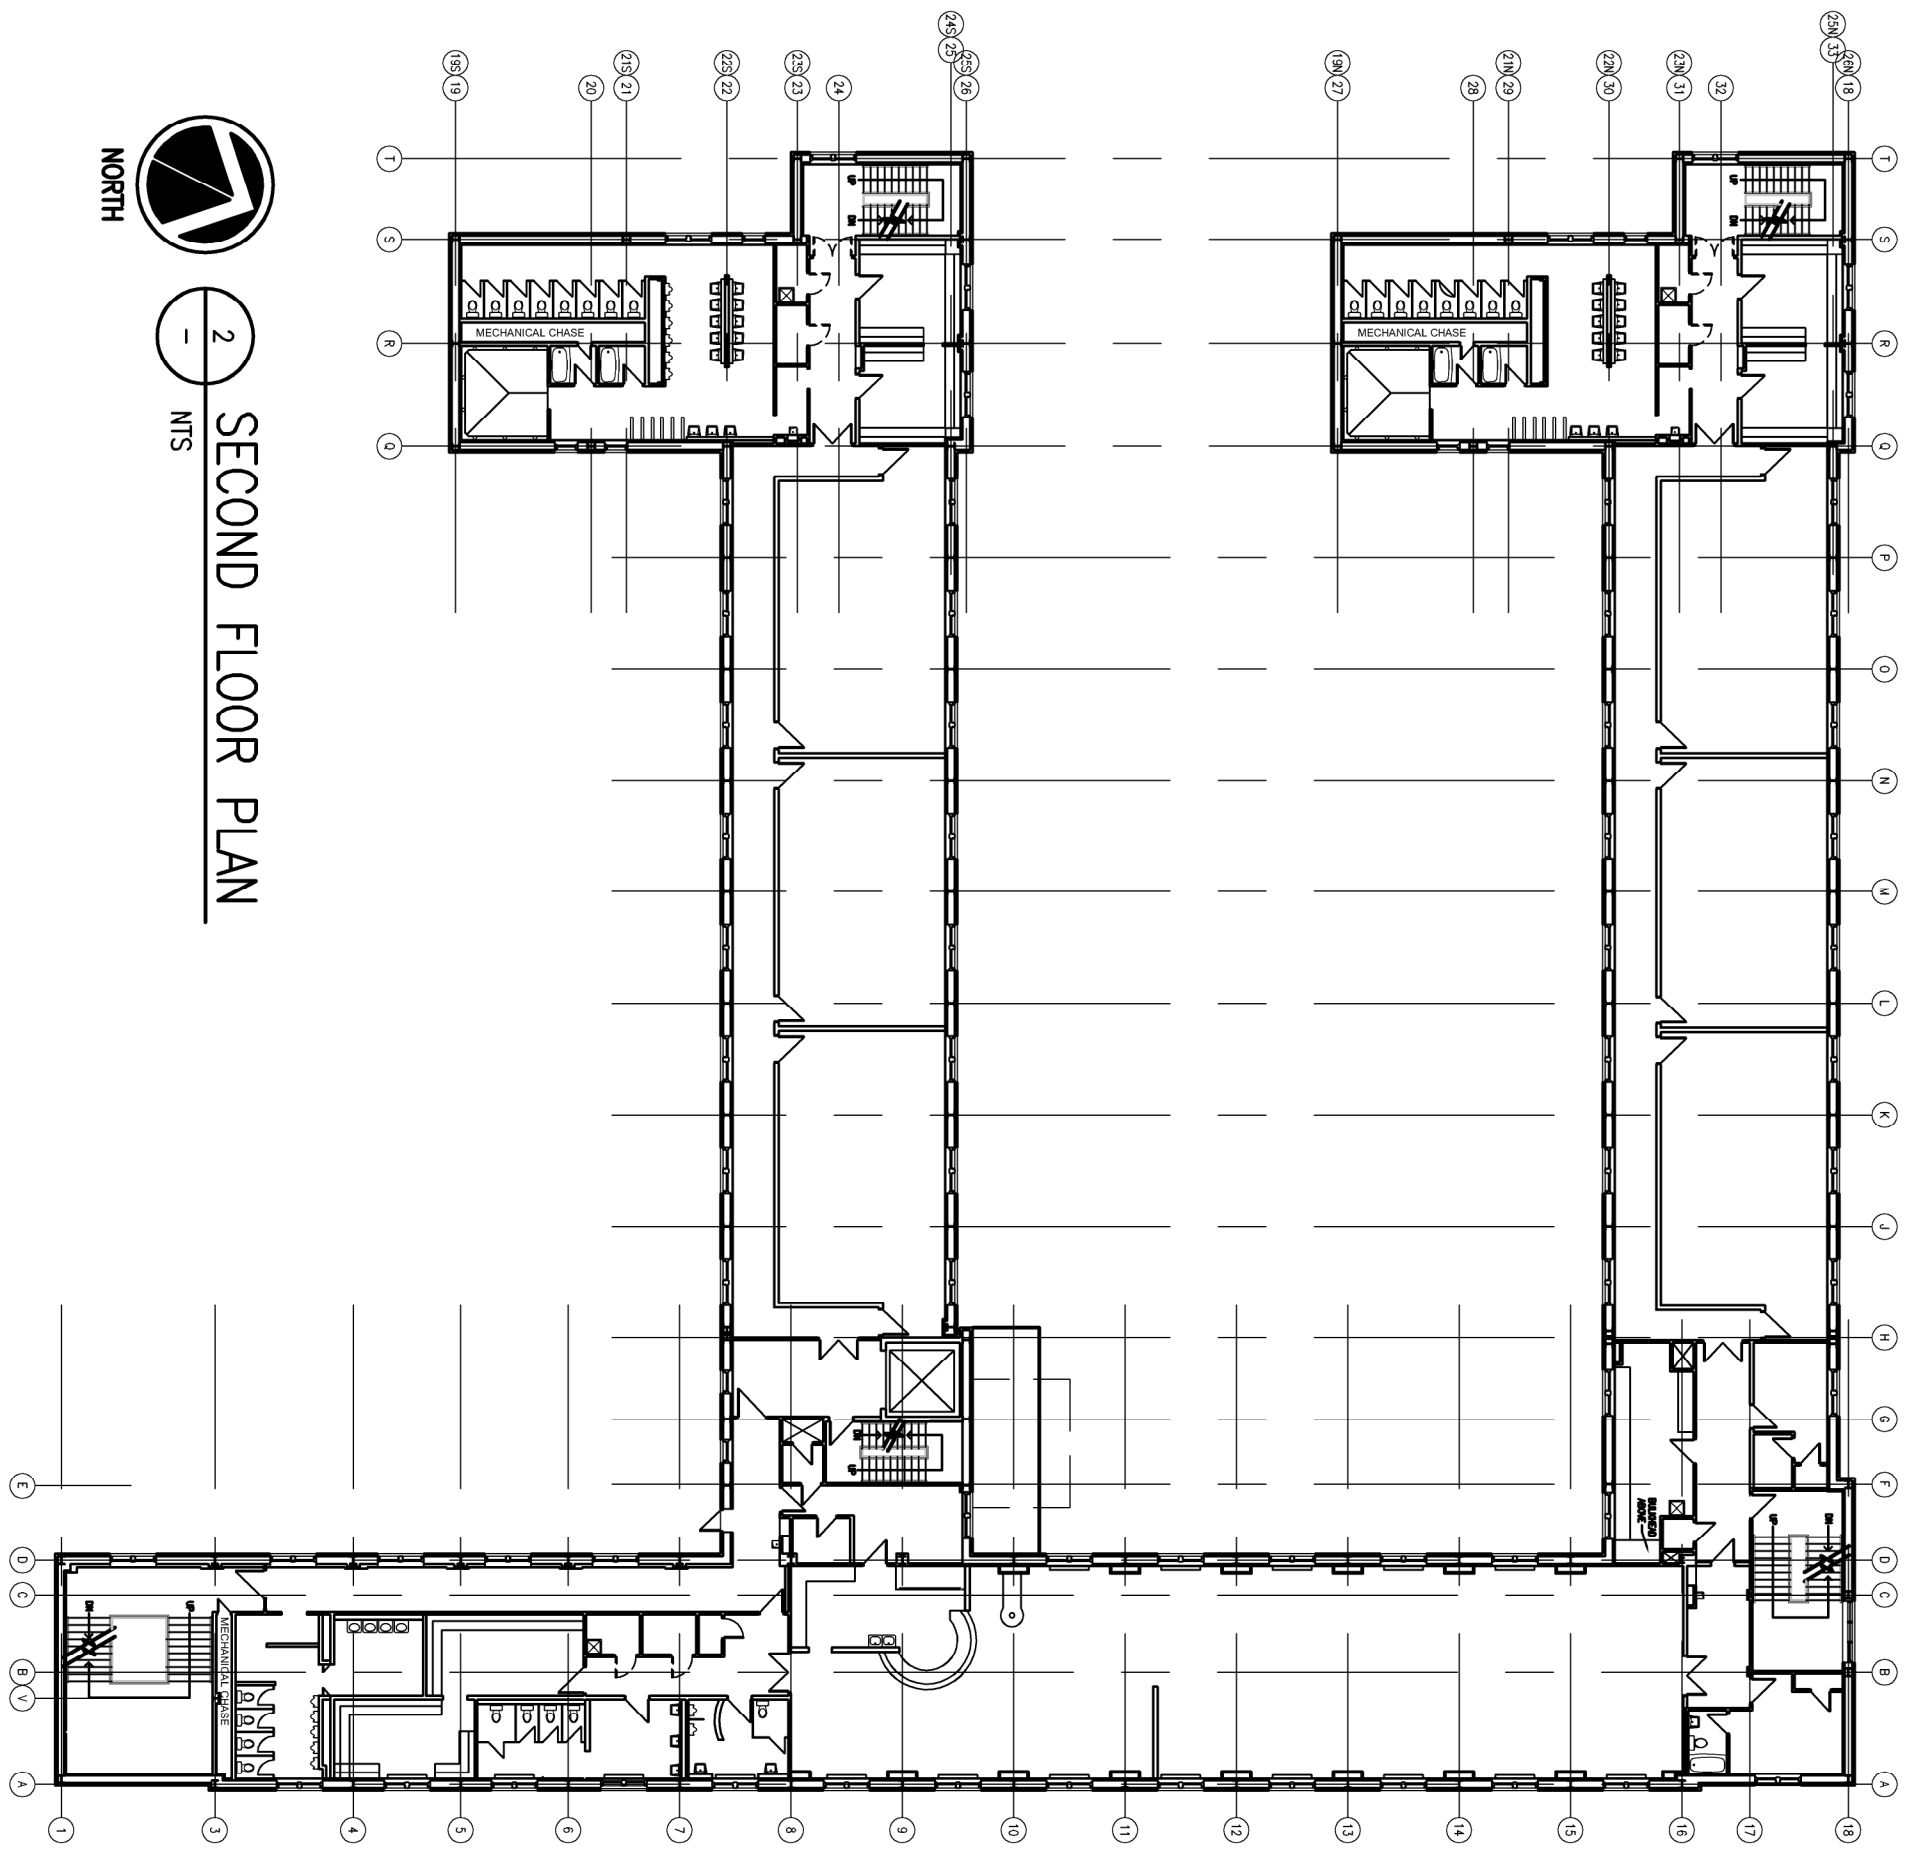


2 SECOND FLOOR PLAN

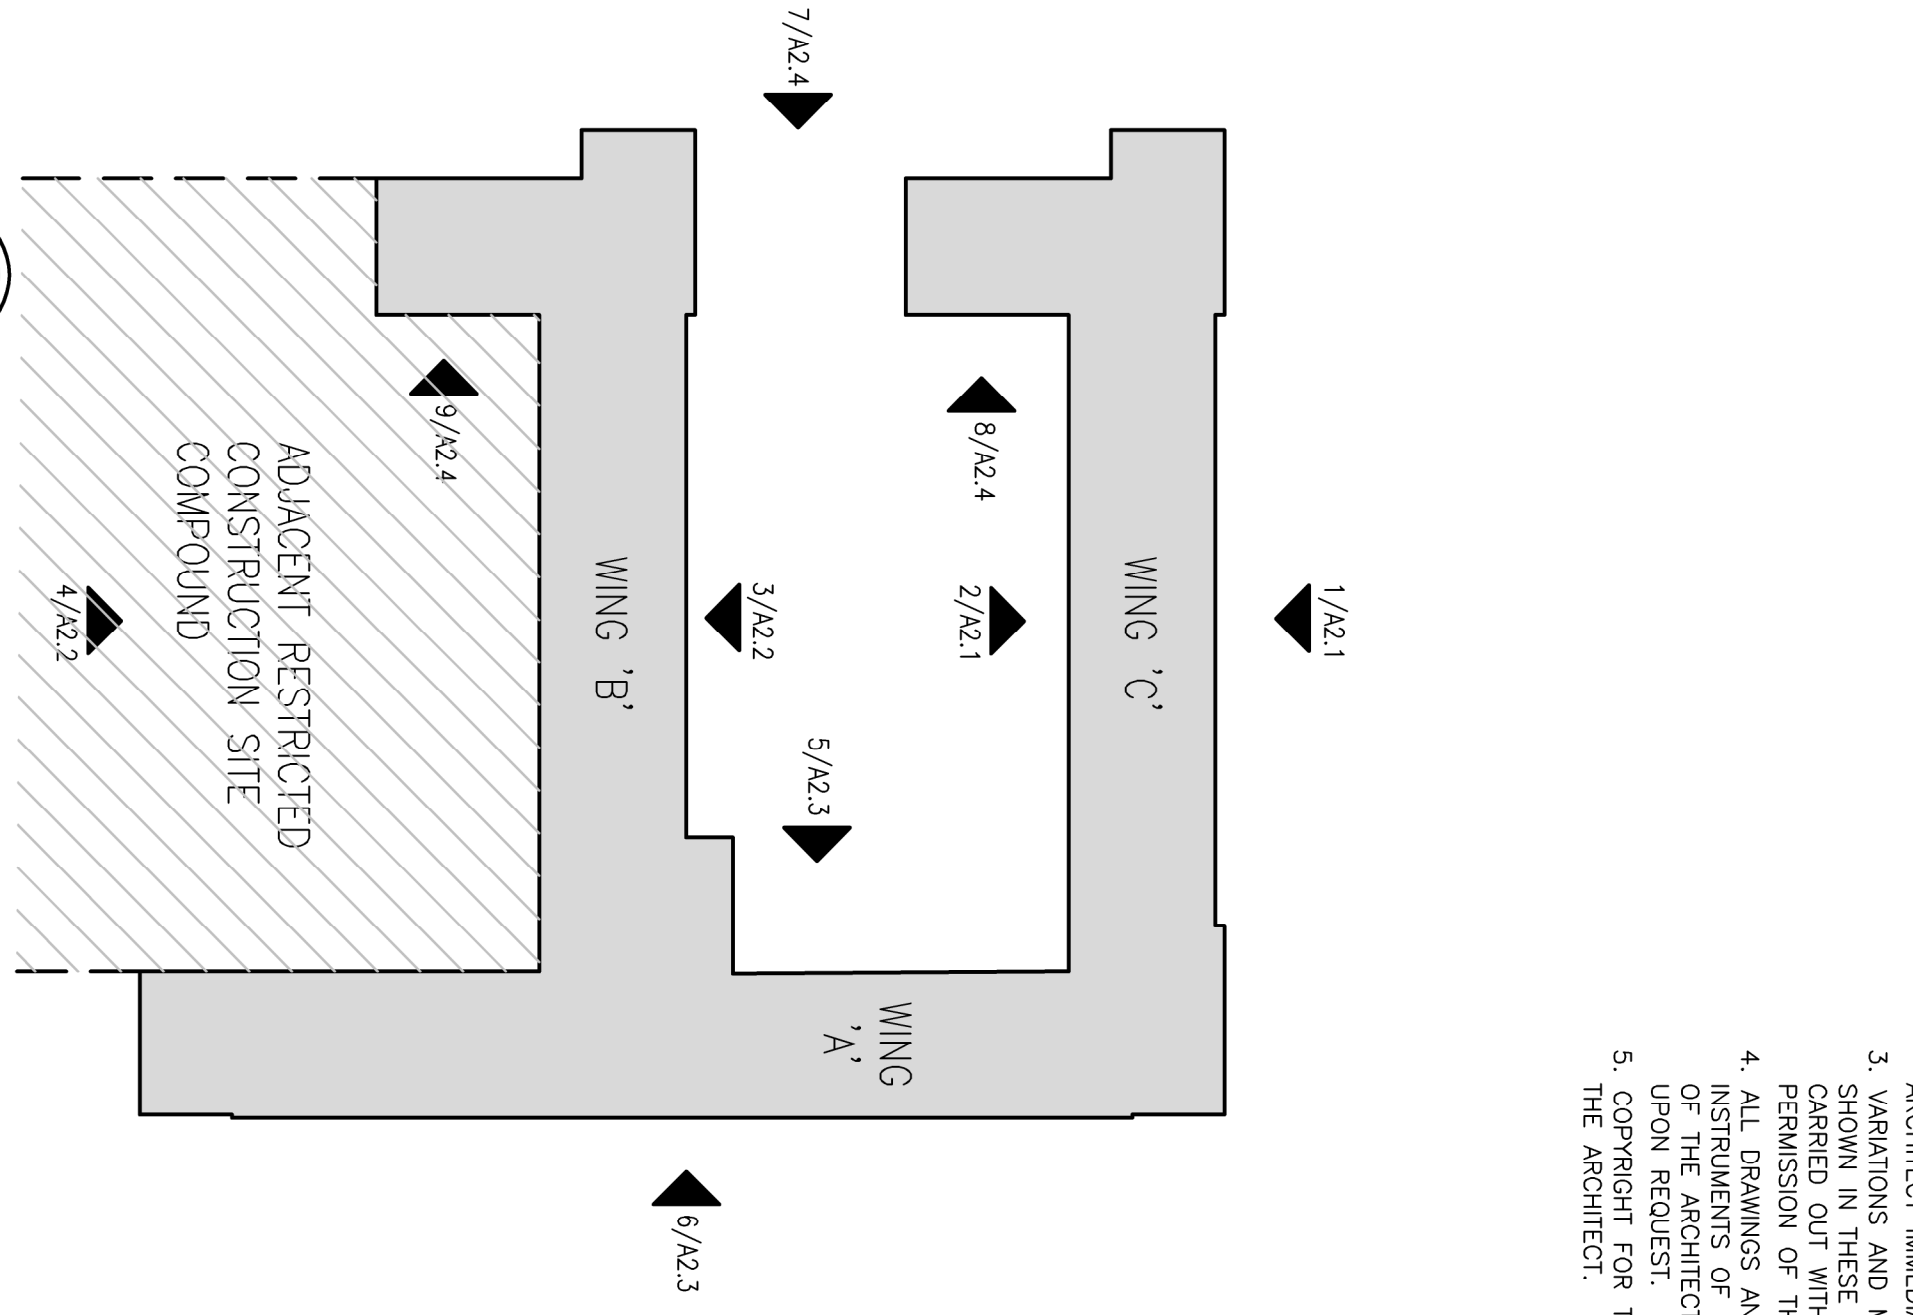

3 KEY PLAN

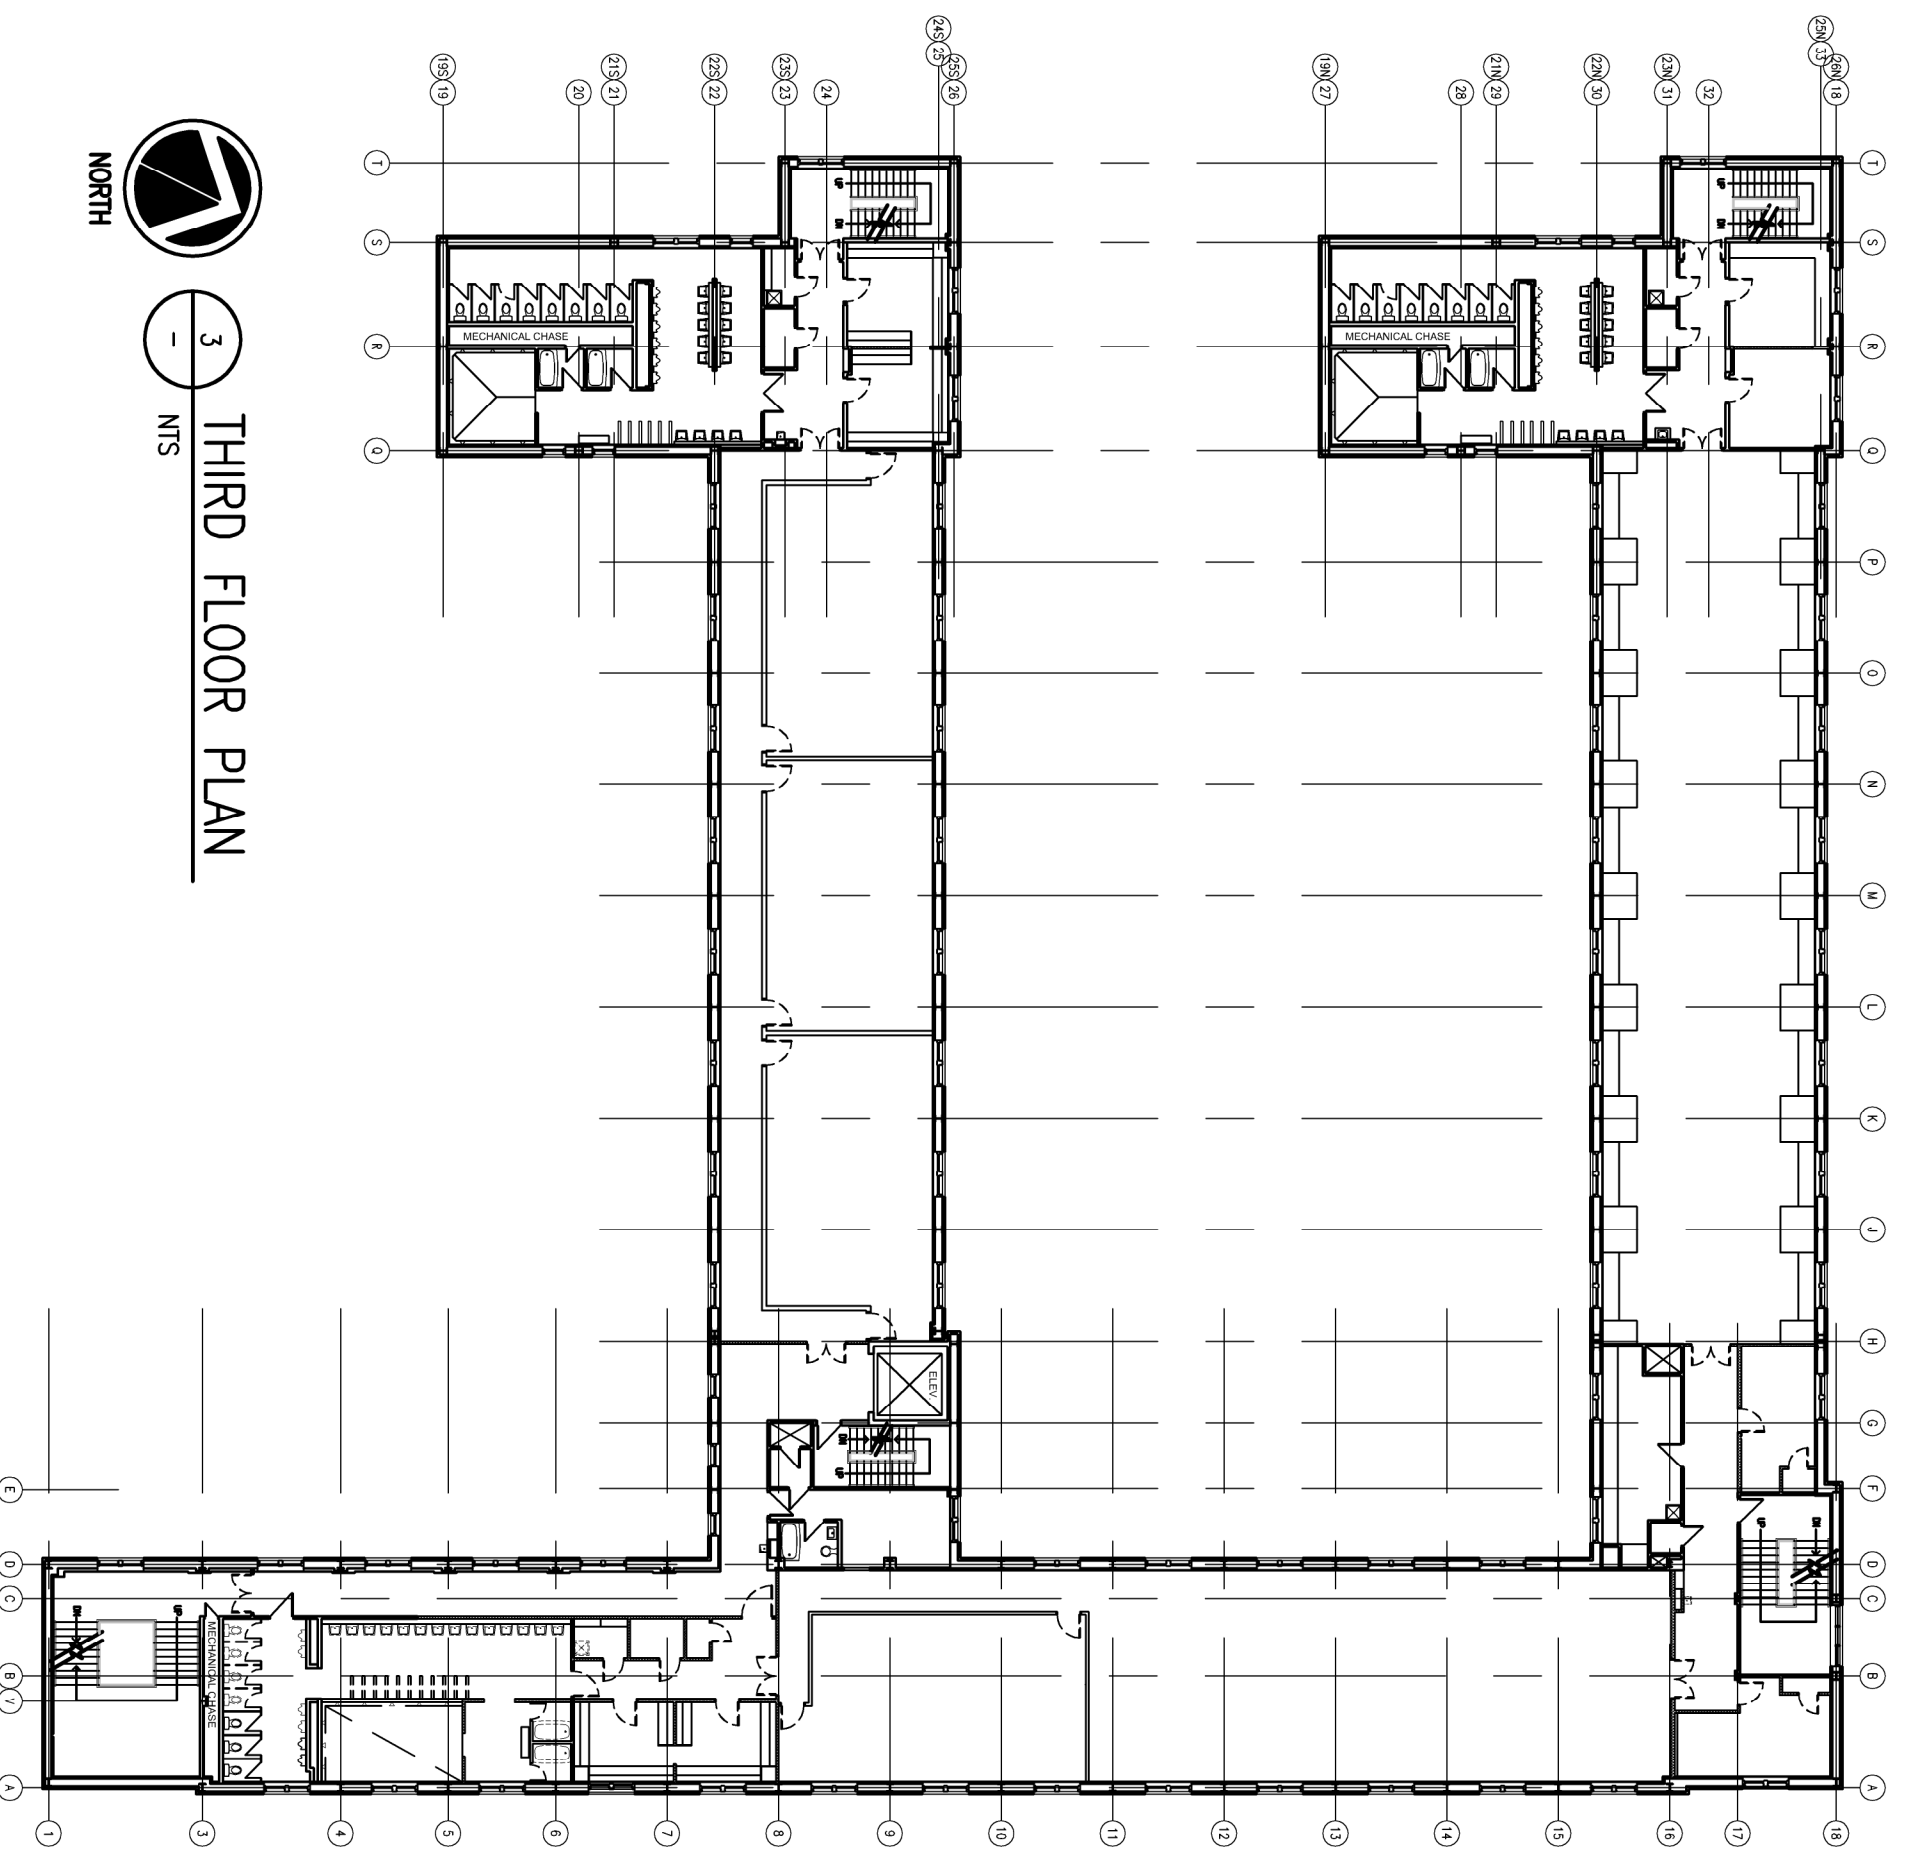

3 THIRD FLOOR PLAN

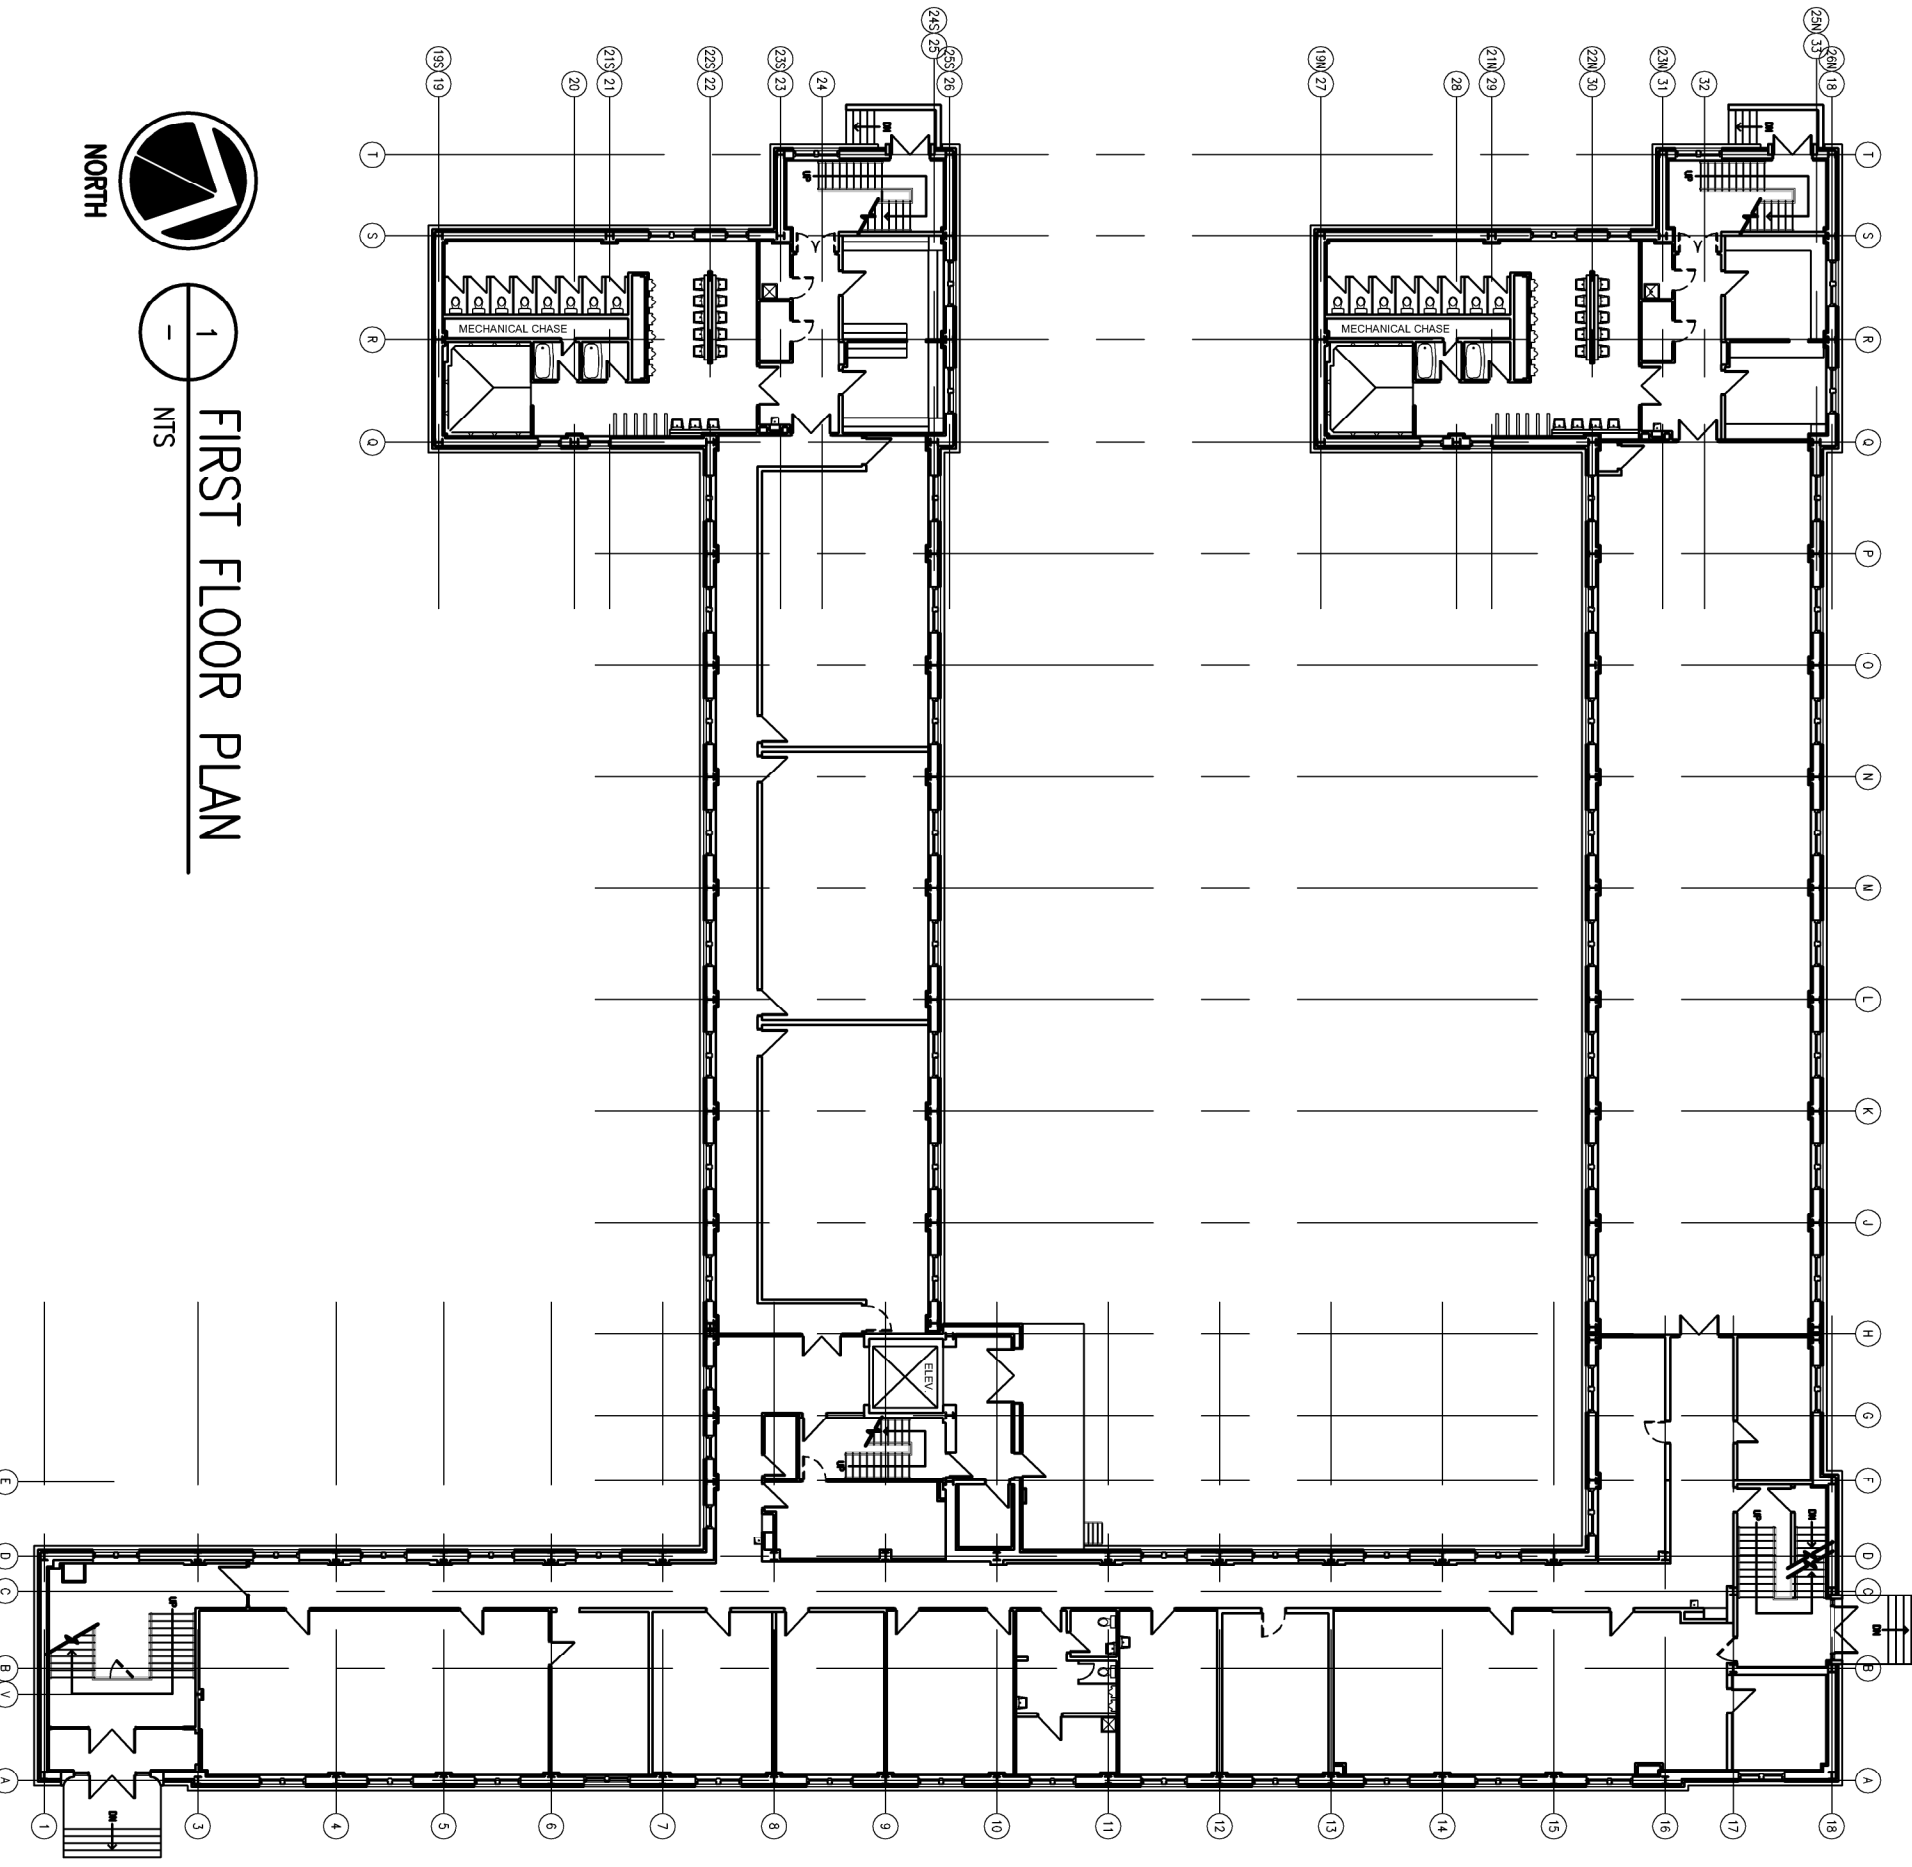

1 FIRST FLOOR PLAN

- NOTES**
1. DO NOT SCALE THIS DRAWING.
 2. VERIFY ALL DIMENSIONS, DATUMS, AND LEVELS PRIOR TO COMMENCEMENT OF WORK AND REPORT ANY DISCREPANCIES TO THE ARCHITECT.
 3. VARIATIONS AND MODIFICATIONS TO WORK SHOWN IN THESE DRAWINGS SHALL NOT BE CARRIED OUT WITHOUT THE WRITTEN PERMISSION OF THE ARCHITECT.
 4. ALL DRAWINGS AND SPECIFICATIONS AS INSTRUMENTS OF SERVICE ARE THE PROPERTY OF THE ARCHITECT AND MUST BE RETURNED UPON REQUEST.
 5. COPYRIGHT FOR THIS DESIGN REMAINS WITH THE ARCHITECT.


NO DATE REVISION BY
CONSULTANT

SEPW Architecture Inc.
 108-2725 Fernald Street, Regina, SK S4S 0B8 Tel: (306) 566-2255
 217-2725 Fernald Street, Saskatoon, SK S7N 3J6 Tel: (306) 561-8261


PROJECT TITLE
WINDOW REPLACEMENT

DRAWING TITLE
KEY PLAN
 DEMOLITION PLANS

PROJECT NO. 3228713	DRAWING NO.
DATE 2013.10.25	SCALE AS NOTED
DESIGN NOIHM	CHECKED RP
A1.0	

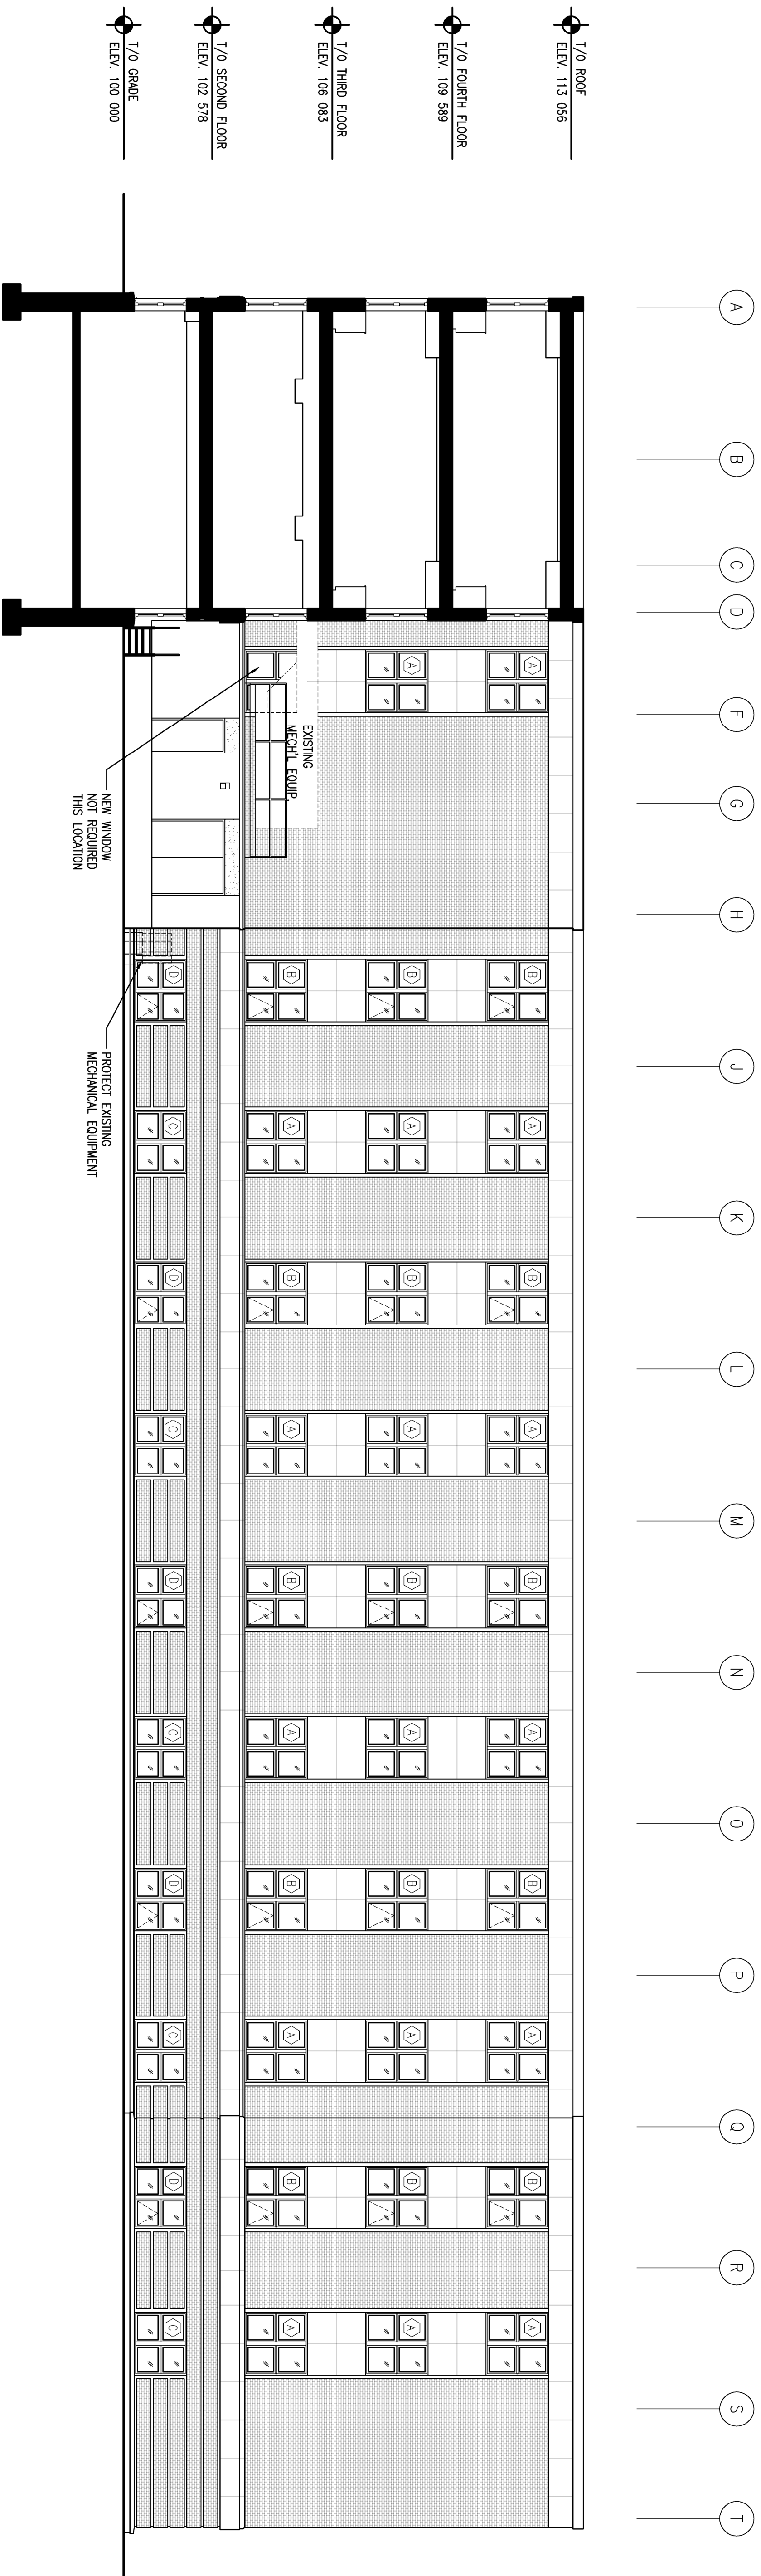

3 NORTH ELEVATION WING 'B'
A1/0 1:100

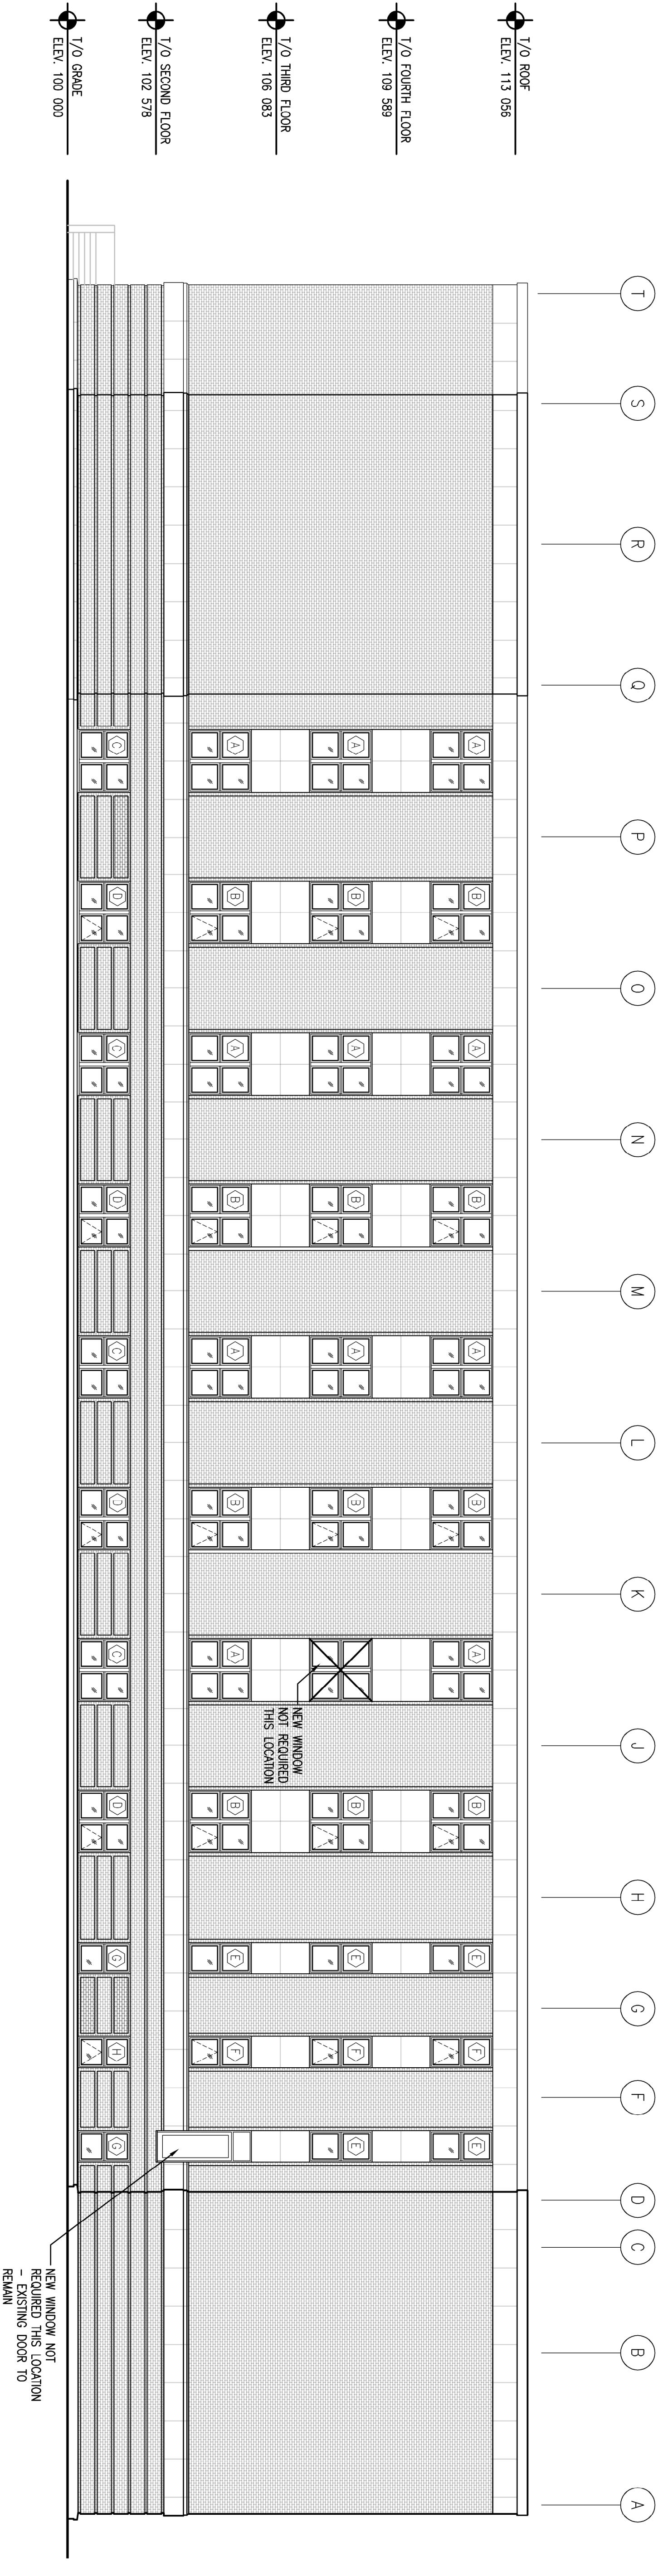

4 SOUTH ELEVATION WING 'B'
A1/0 1:100

- NOTES
1. DO NOT SCALE THIS DRAWING.
 2. VERIFY ALL DIMENSIONS, DATUMS, AND LEVELS PRIOR TO COMMENCEMENT OF WORK AND REPORT ANY DISCREPANCIES TO THE ARCHITECT.
 3. VARIATIONS AND MODIFICATIONS TO WORK SHOWN IN THESE DRAWINGS SHALL NOT BE CARRIED OUT WITHOUT THE WRITTEN PERMISSION OF THE ARCHITECT.
 4. ALL DRAWINGS AND SPECIFICATIONS AS INSTRUMENTS OF SERVICE ARE THE PROPERTY OF THE ARCHITECT AND MUST BE RETURNED UPON REQUEST. THIS DESIGN REMAINS WITH THE ARCHITECT.
 5. COPYRIGHT FOR THIS DESIGN REMAINS WITH THE ARCHITECT.

NO DATE REVISION BY
CONSULTANT


SEPW Architecture Inc.

108-2725 Prairie Street, Regina, SK S4S 0A8 Tel: (306) 586-2255
108-2725 Prairie Street, Saskatoon, SK S7N 0A8 Tel: (306) 586-2255


PROJECT TITLE
WINDOW REPLACEMENT

DRAWING TITLE
EXTERIOR ELEVATIONS

PROJECT NO. 3229713	DRAWING NO. A2.2
DATE 2013.10.25	SCALE AS NOTED
DRAWN RP	CHECKED RP

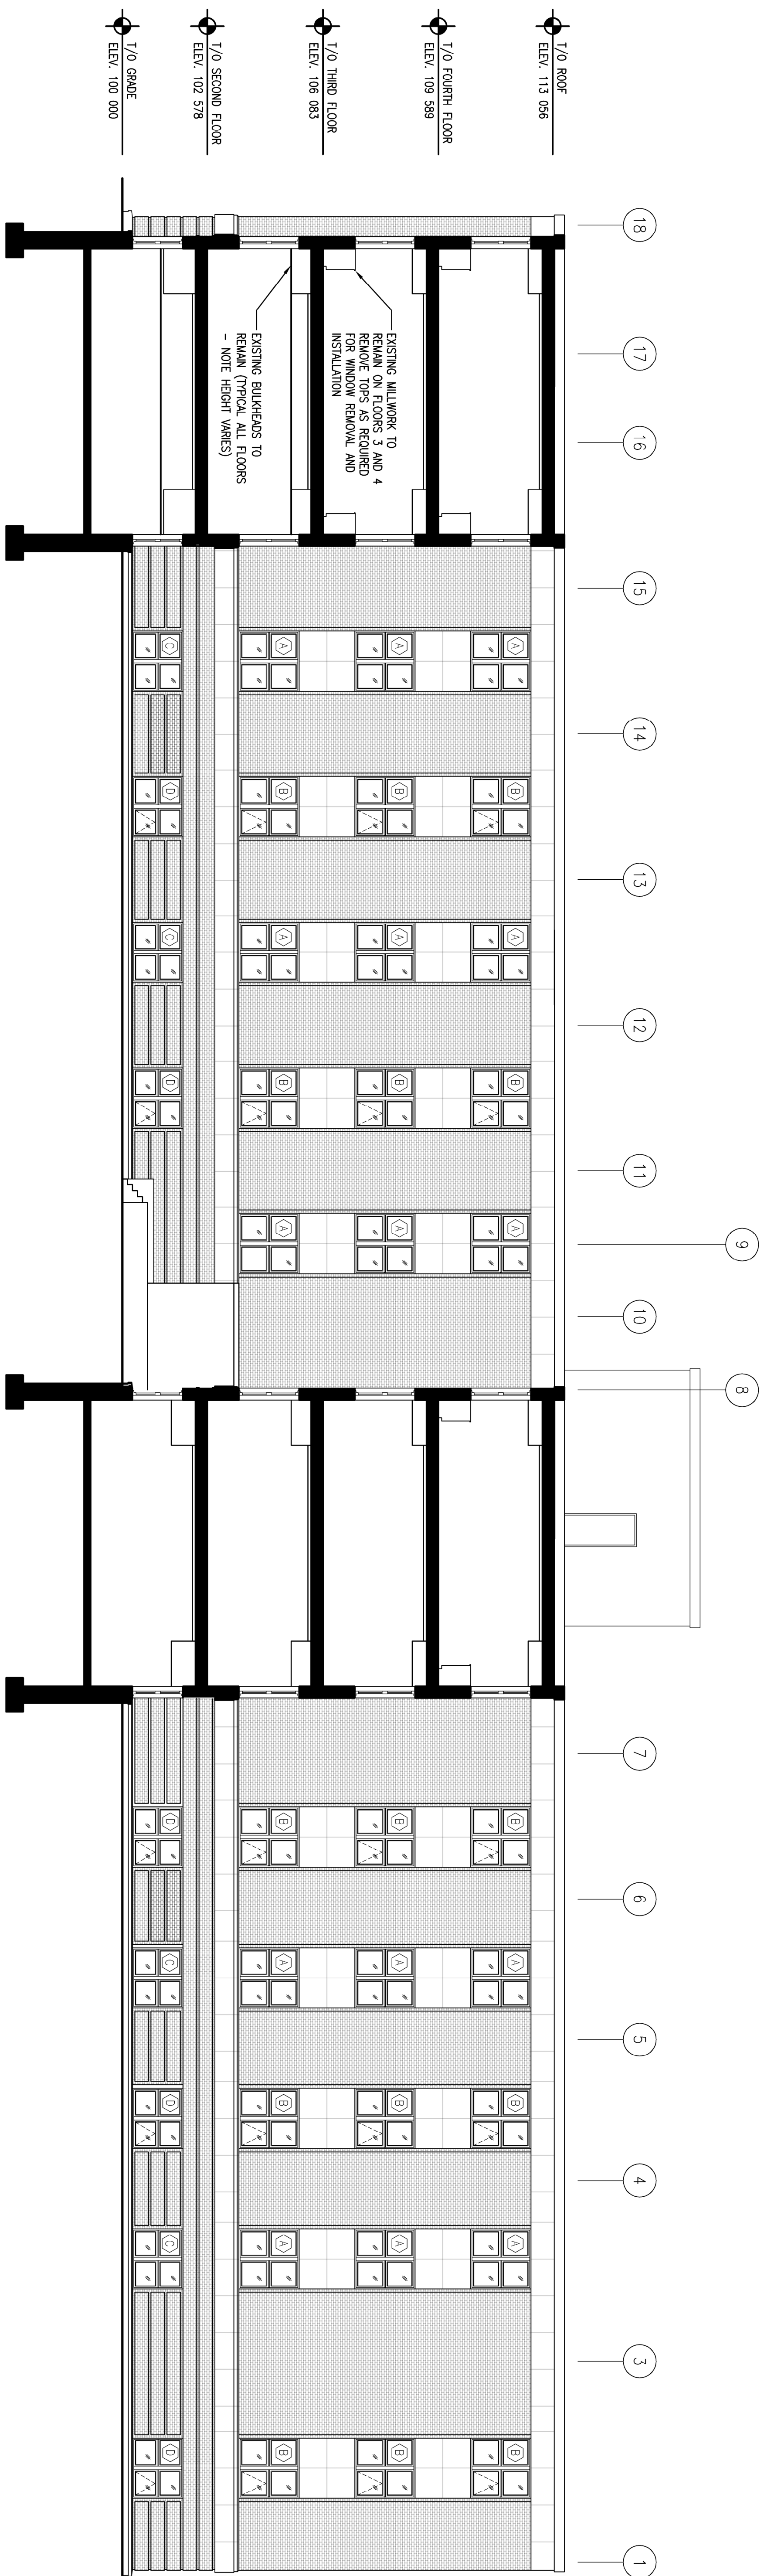

5 WEST ELEVATION WING 'A'
1/4" = 1'-0"

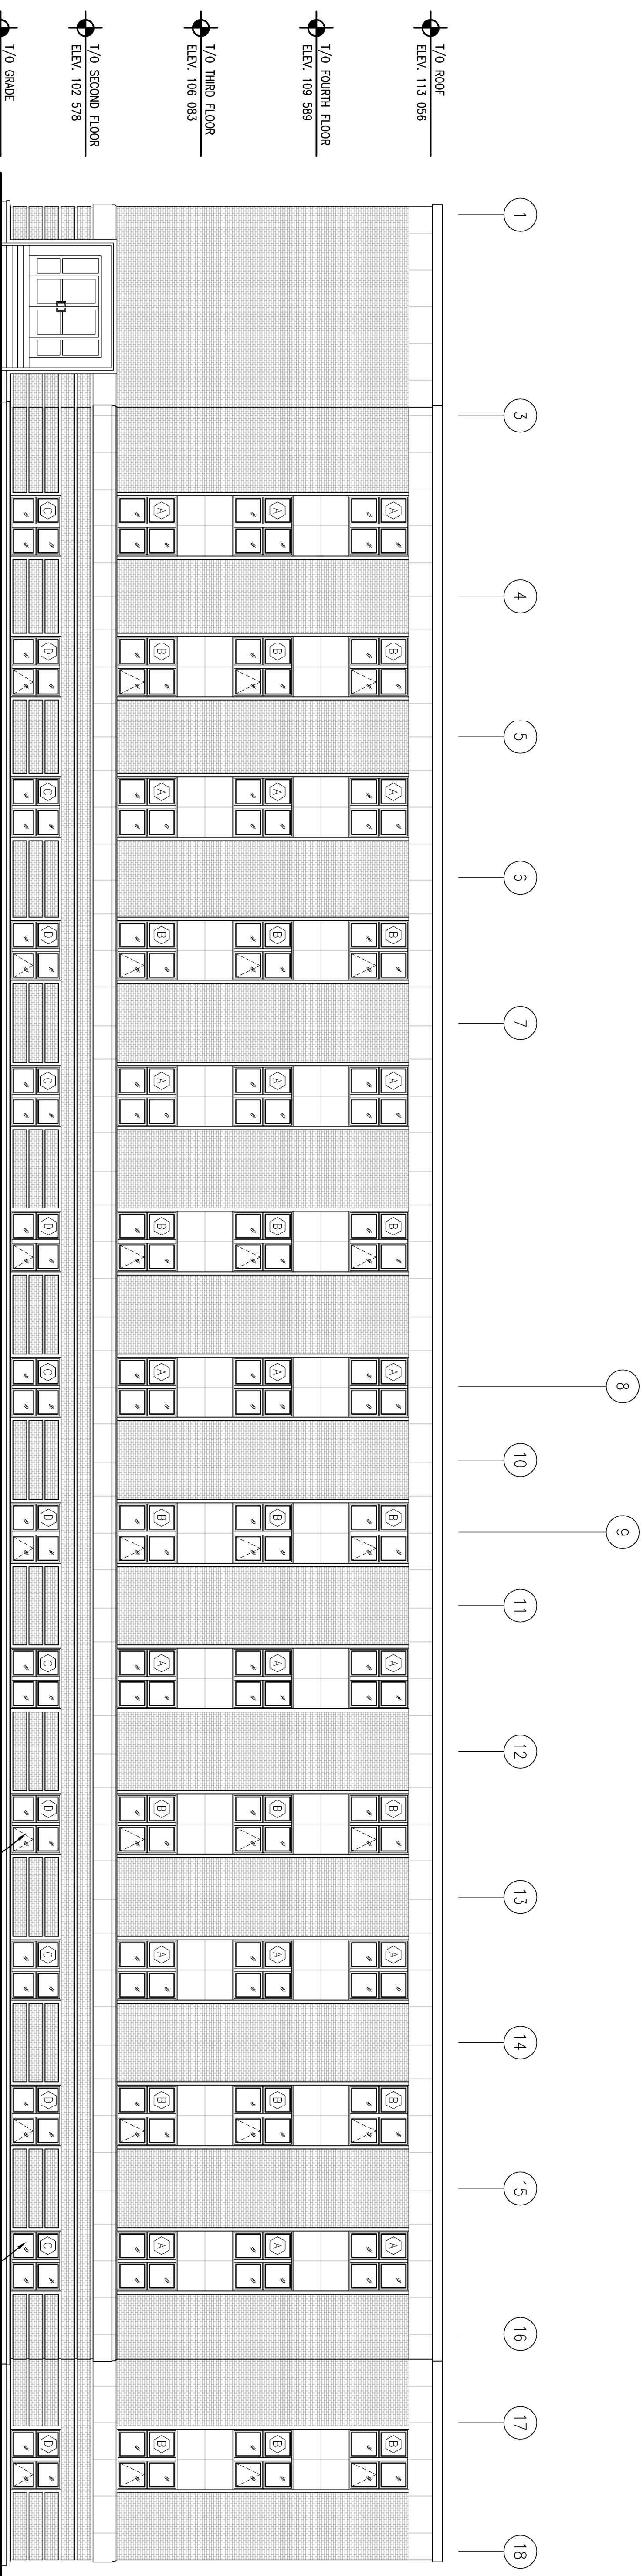

6 EAST ELEVATION WING 'A'
1/4" = 1'-0"

- NOTES**
1. DO NOT SCALE THIS DRAWING.
 2. VERIFY ALL DIMENSIONS, DATUMS, AND LEVELS PRIOR TO COMMENCEMENT OF WORK AND REPORT ANY DISCREPANCIES TO THE ARCHITECT IMMEDIATELY.
 3. VARIATIONS AND MODIFICATIONS TO WORK SHOWN IN THESE DRAWINGS SHALL NOT BE CARRIED OUT WITHOUT THE WRITTEN PERMISSION OF THE ARCHITECT.
 4. ALL DRAWINGS AND SPECIFICATIONS AS INSTRUMENTS OF SERVICE ARE THE PROPERTY OF THE ARCHITECT AND MUST BE RETURNED UPON REQUEST.
 5. COPYRIGHT FOR THIS DESIGN REMAINS WITH THE ARCHITECT.


NO DATE REVISION BY
CONSULTANT

SEPW Architecture Inc.
 108-2725 Farnham Street, Regina, SK S4S 0B8 Tel: (306) 586-2255
 222-2220 Farnham Street, Saskatoon, SK S7N 3A8 Tel: (306) 581-8801
 www.sepw.ca


PROJECT TITLE
 WINDOW REPLACEMENT

DRAWING TITLE
 EXTERIOR ELEVATIONS


PROJECT NO.	3229713	DRAWING NO.	A2.3
DATE	2013.10.25	SCALE	AS NOTED
DRAWN	RP	CHECKED	RP

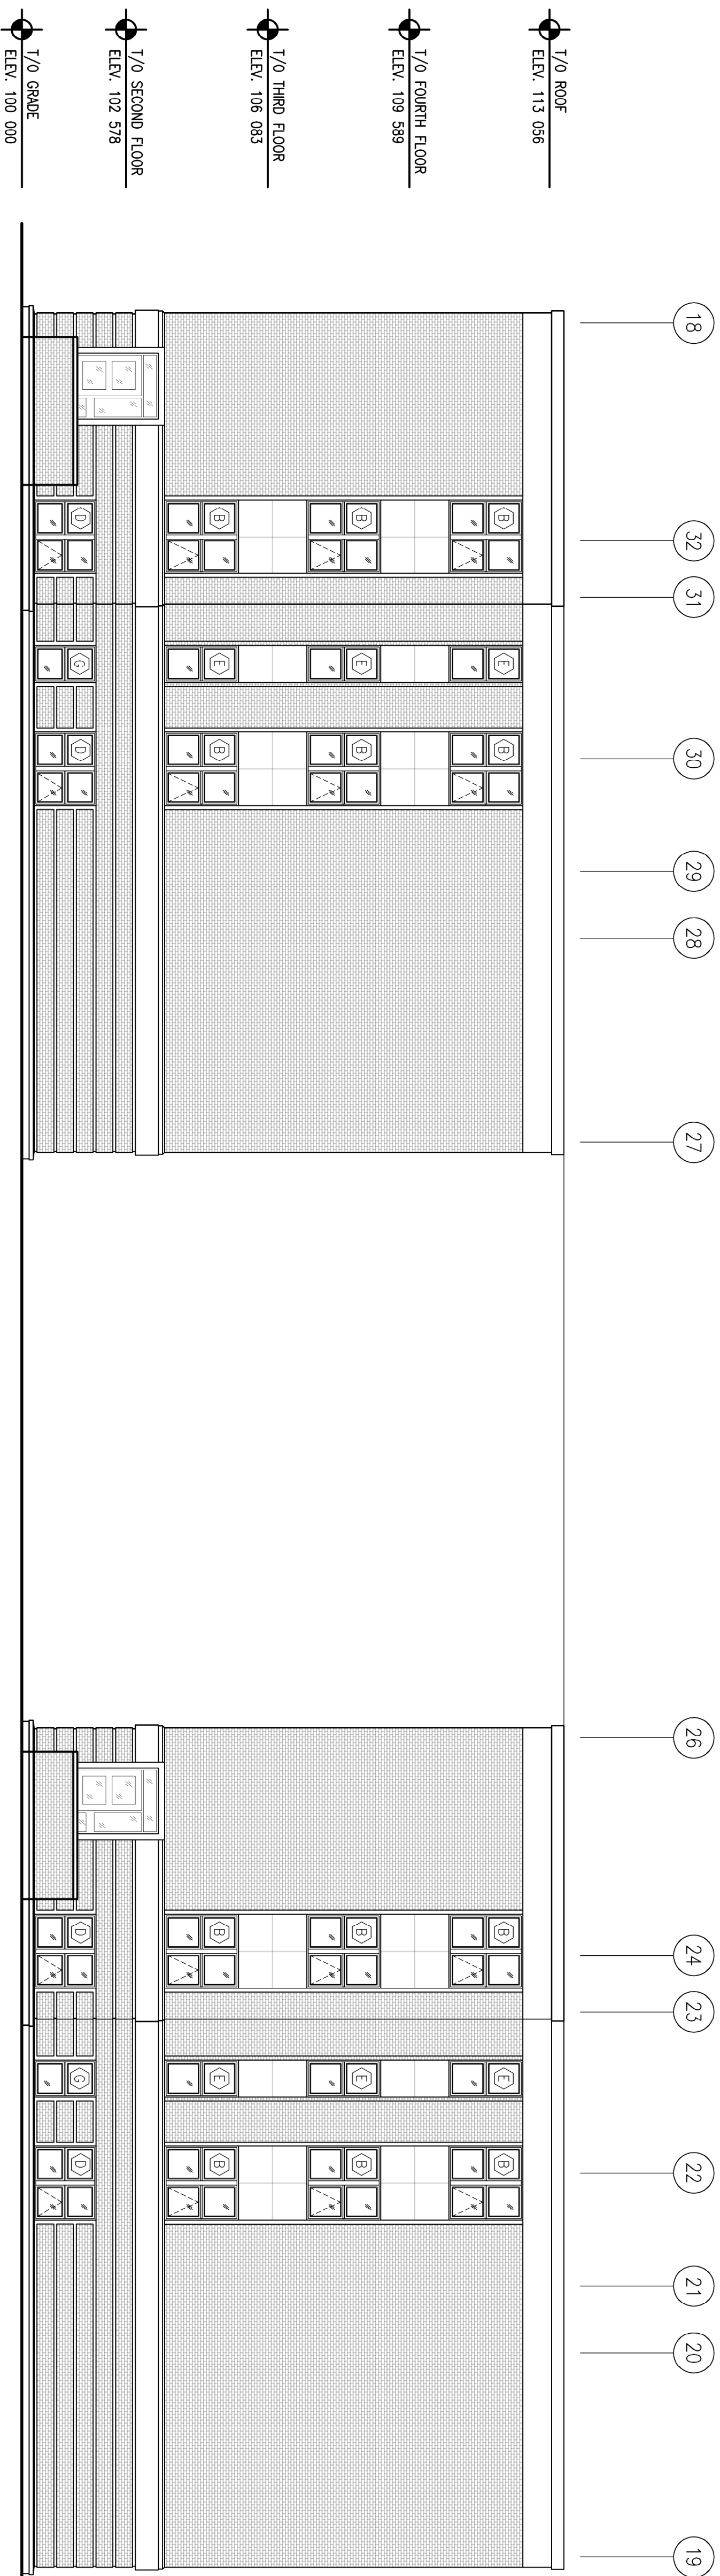

7 WEST ELEVATION WING 'B & C'
A1.0 1:100

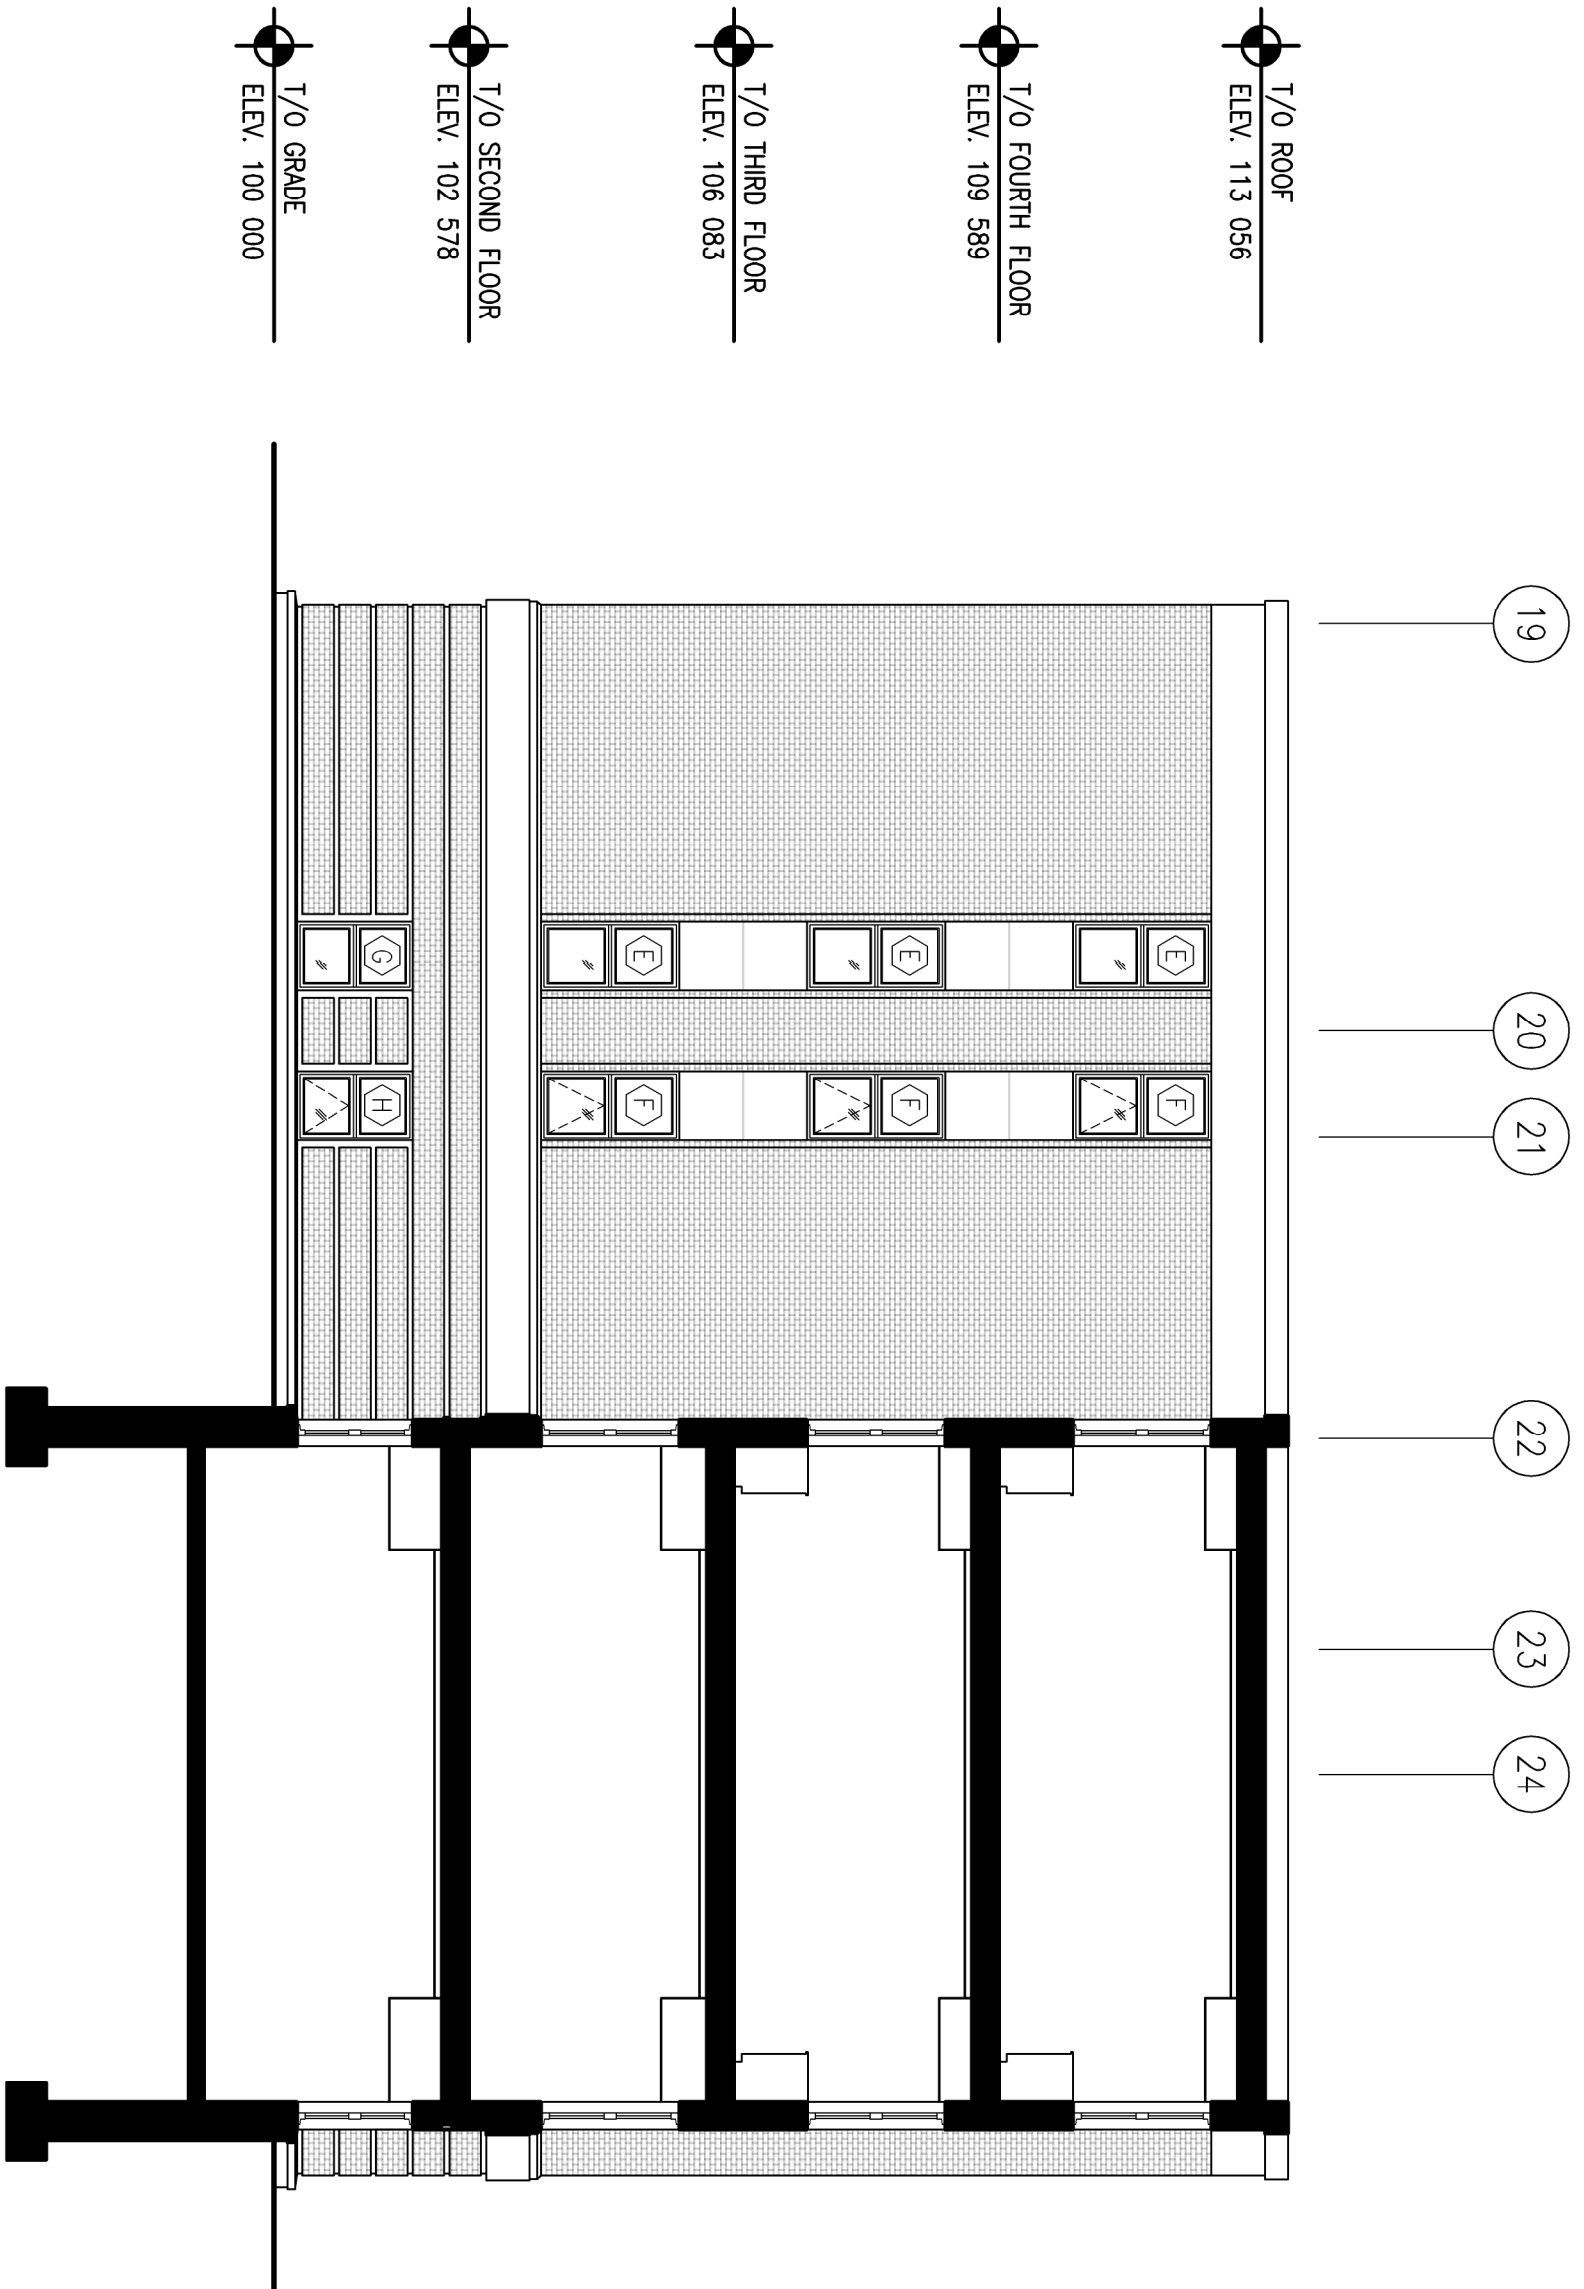

8 EAST ELEVATION WING 'B'
A1.0 1:100

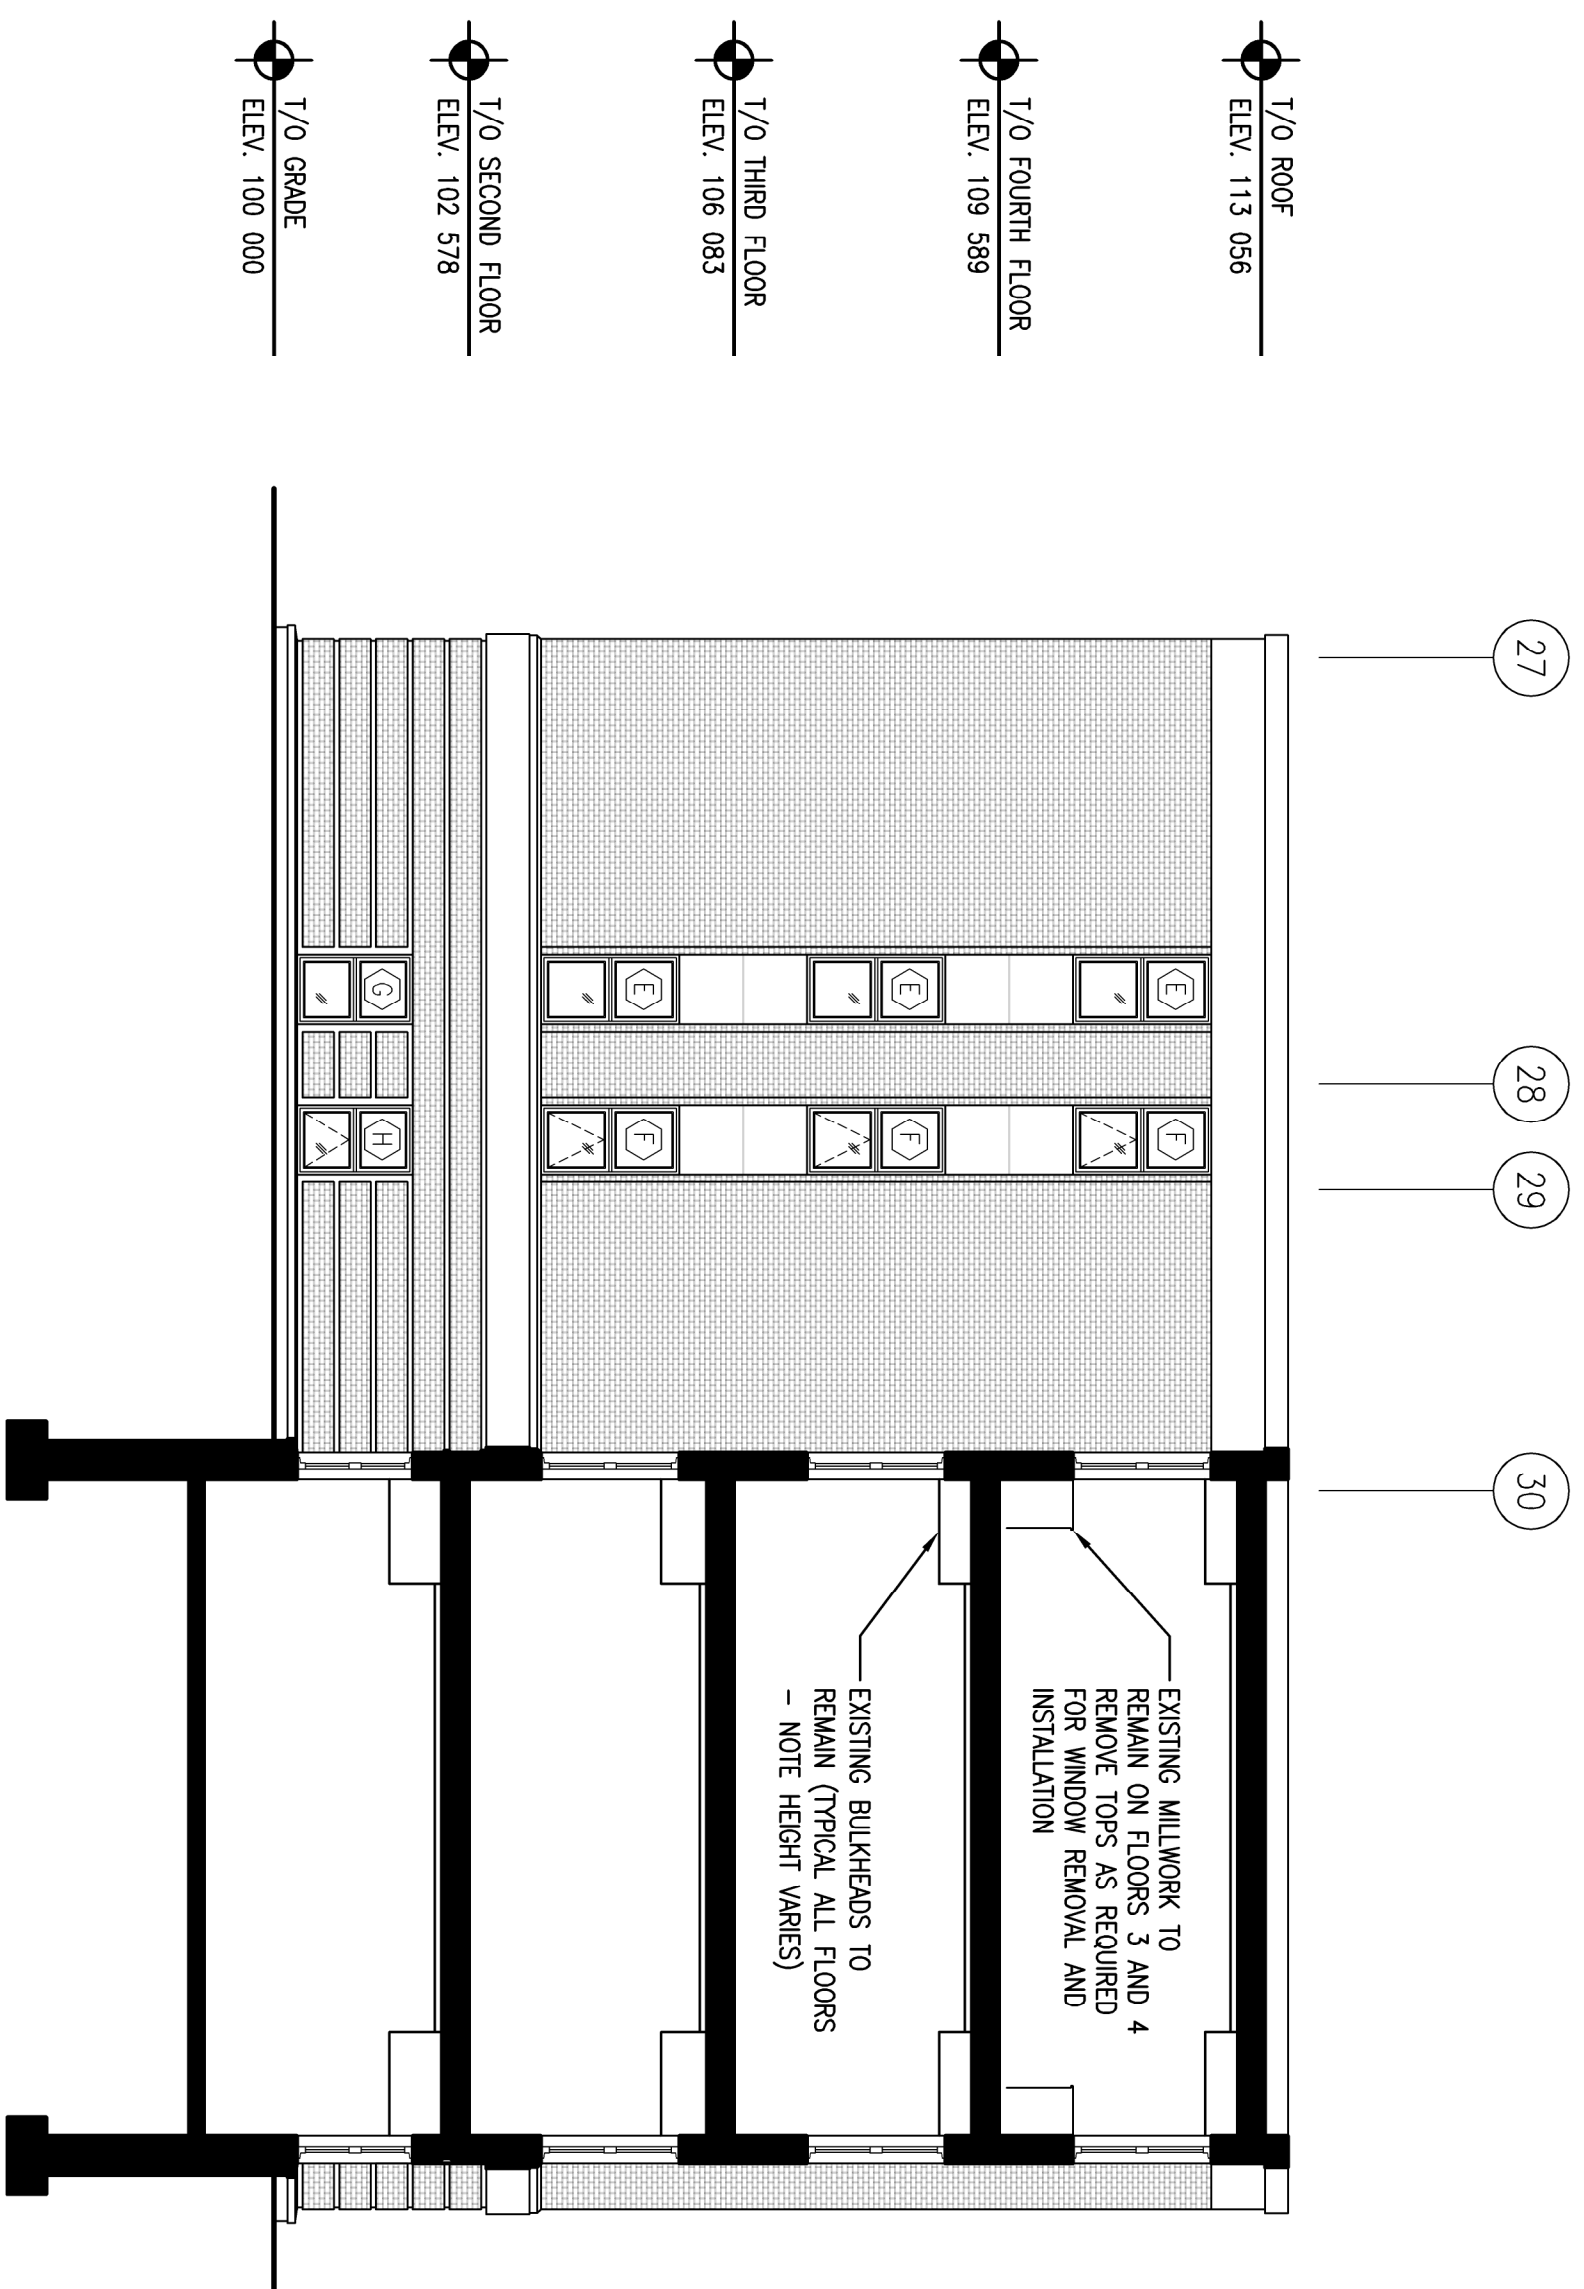

9 EAST ELEVATION WING 'C'
A1.0 1:100

- NOTES**
1. DO NOT SCALE THIS DRAWING.
 2. VERIFY ALL DIMENSIONS, DATUMS, AND LEVELS PRIOR TO COMMENCEMENT OF WORK AND REPORT ANY DISCREPANCIES TO THE ARCHITECT IMMEDIATELY.
 3. VARIATIONS AND MODIFICATIONS TO WORK SHOWN IN THESE DRAWINGS SHALL NOT BE CARRIED OUT WITHOUT THE WRITTEN PERMISSION OF THE ARCHITECT.
 4. ALL DRAWINGS AND SPECIFICATIONS AS INSTRUMENTS OF SERVICE ARE THE PROPERTY OF THE ARCHITECT AND MUST BE RETURNED UPON REQUEST.
 5. COPYRIGHT FOR THIS DESIGN REMAINS WITH THE ARCHITECT.


NO DATE REVISION BY
CONSULTANT

SEPW Architecture Inc.
 108 - 2725 Franklin Street, Regina, SK S4S 0B8 Tel: (306) 586-2255
 108 - 2725 Franklin Street, Saskatoon, SK S7N 3M8 Tel: (306) 586-8281
 www.sepw.ca


PROJECT TITLE
 WINDOW REPLACEMENT

DRAWING TITLE
 EXTERIOR ELEVATIONS


PROJECT NO. 3228713	DRAWING NO.
DATE 2013.10.25	SCALE AS NOTED
DESIGNER RP	CHECKED RP
	A2.4

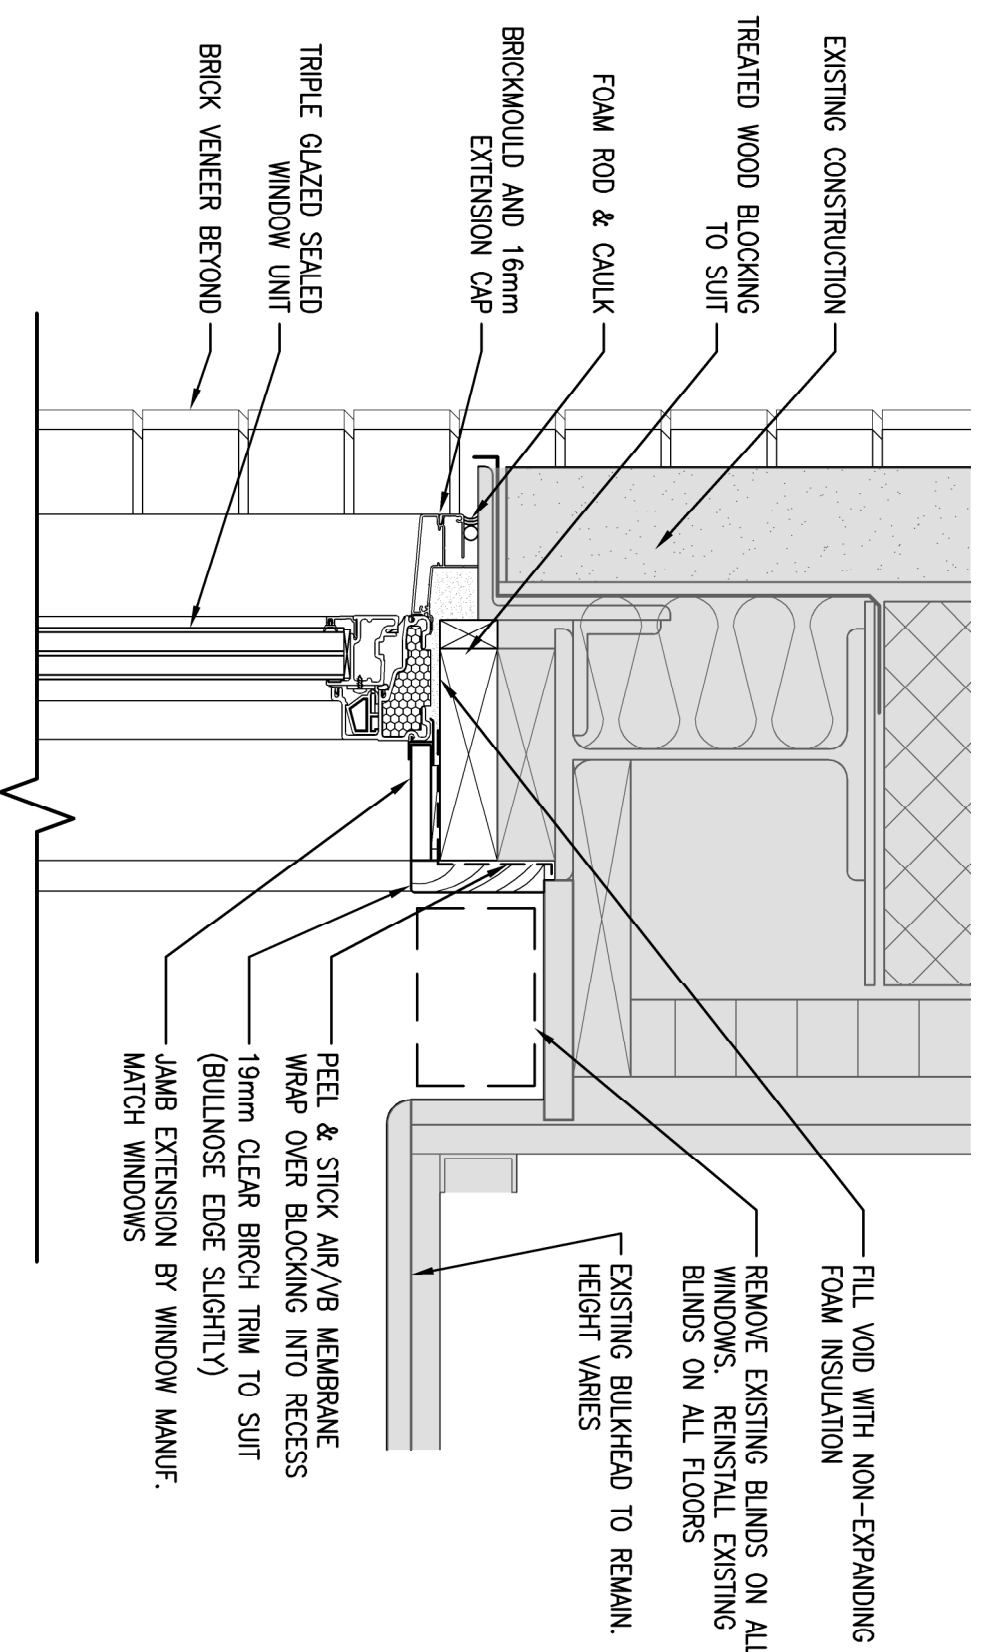


11 TYPICAL WINDOW HEAD DETAIL

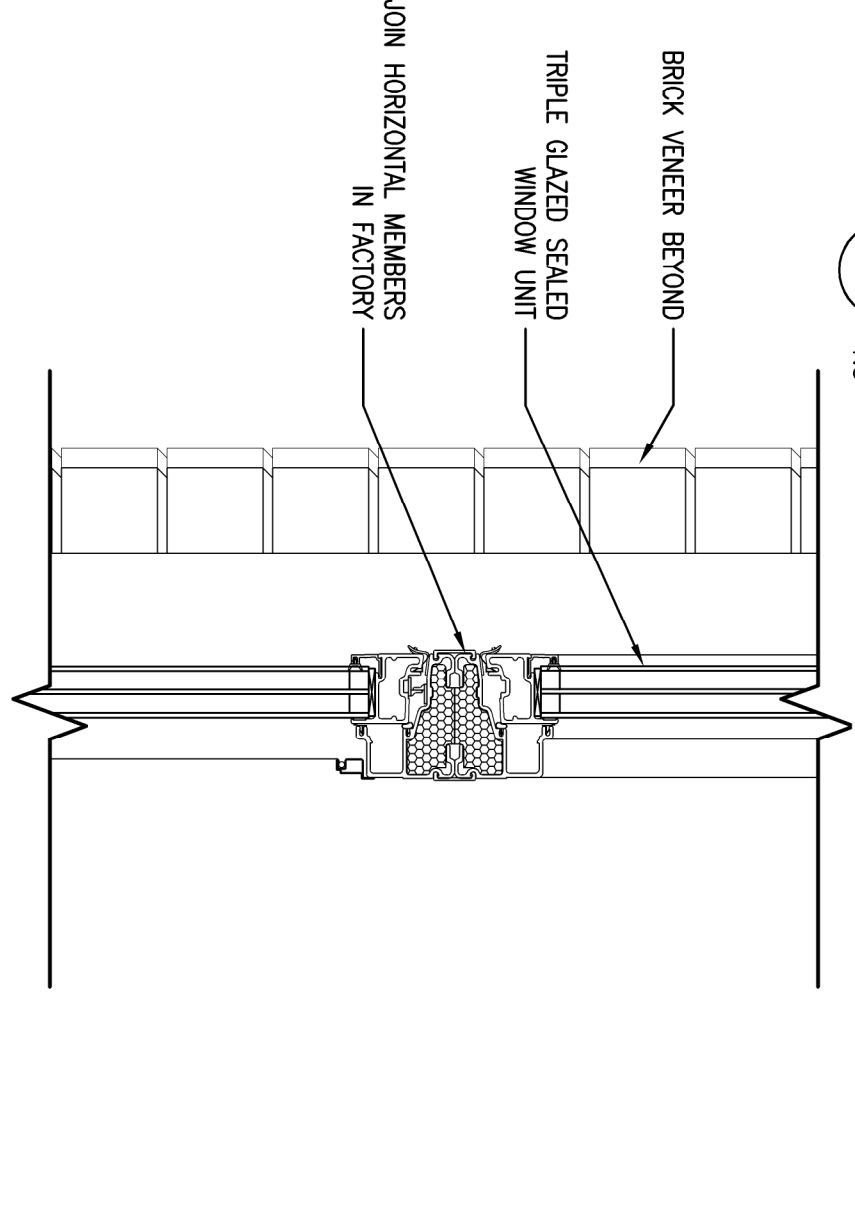


10 TYPICAL HORIZ. MULLION DETAIL

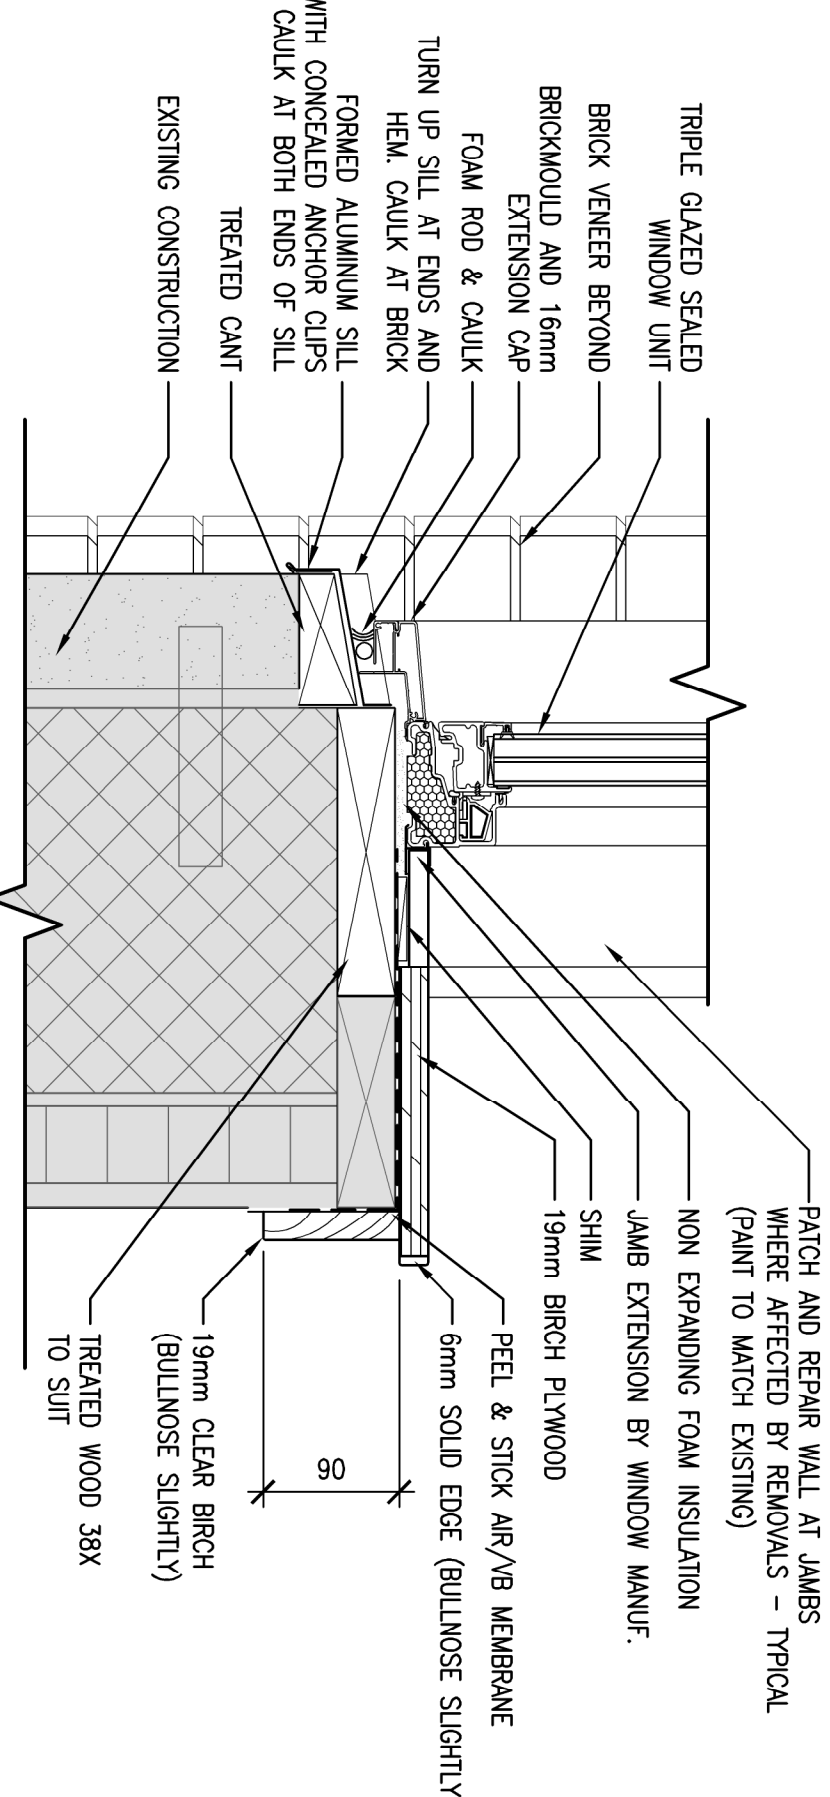


9 TYPICAL WINDOW SILL DETAIL (FLOORS 3 & 4)

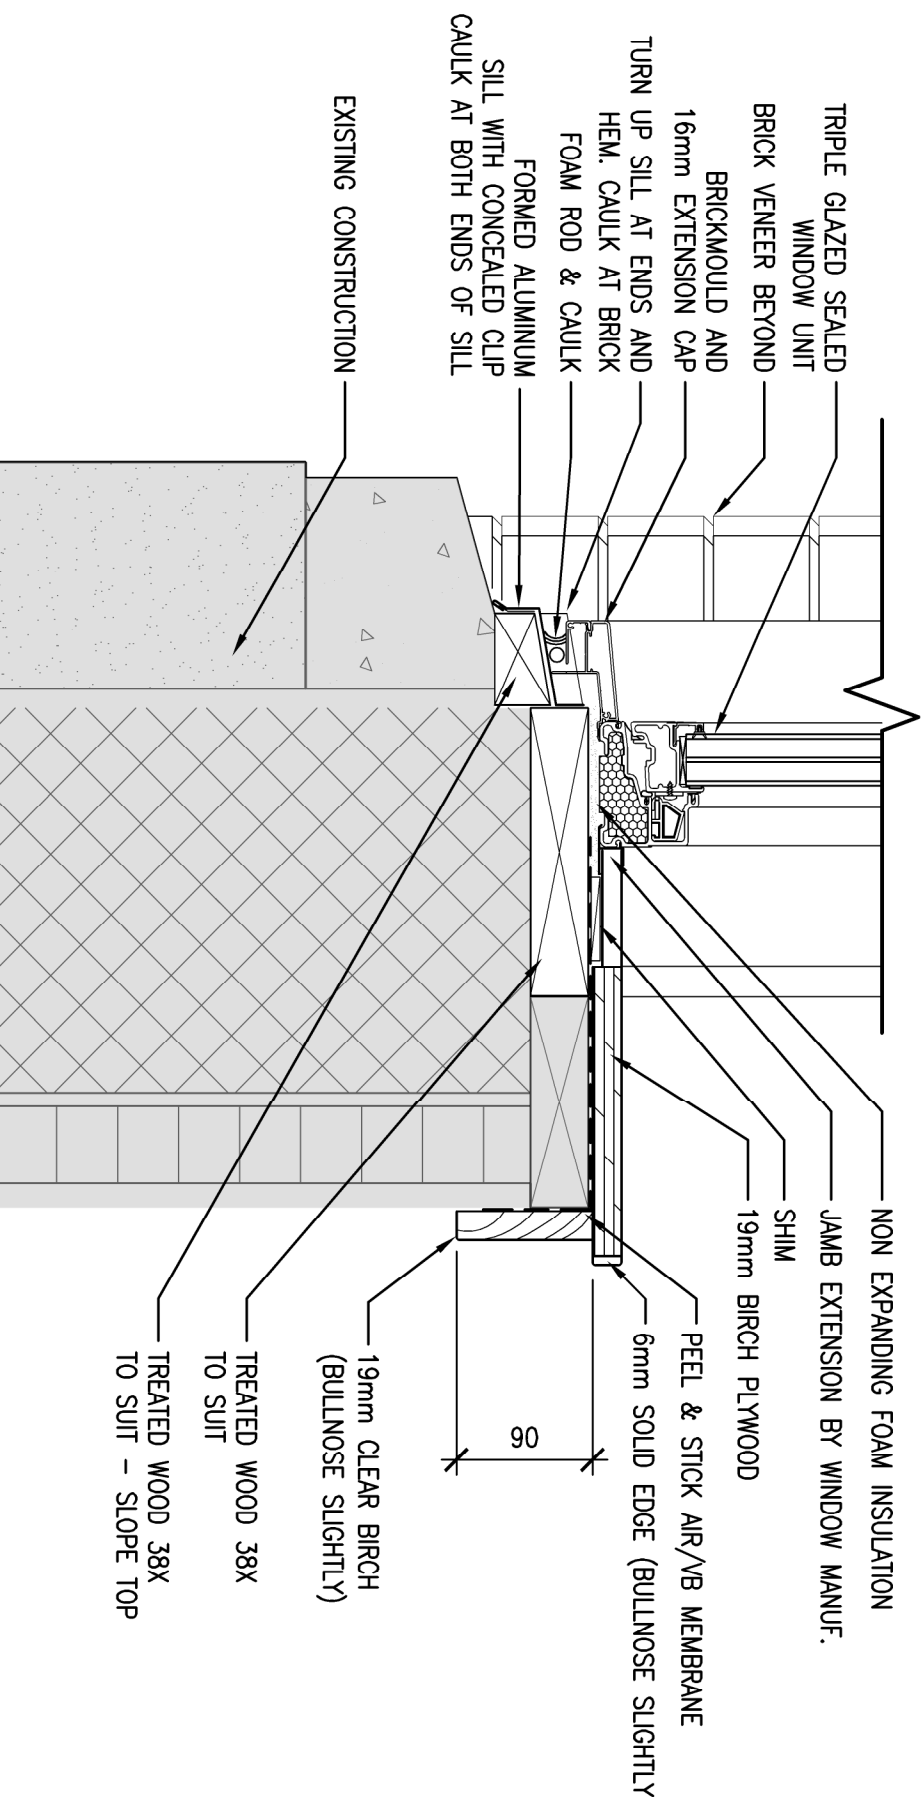


8 TYPICAL WINDOW SILL DETAIL (FLOOR 2)

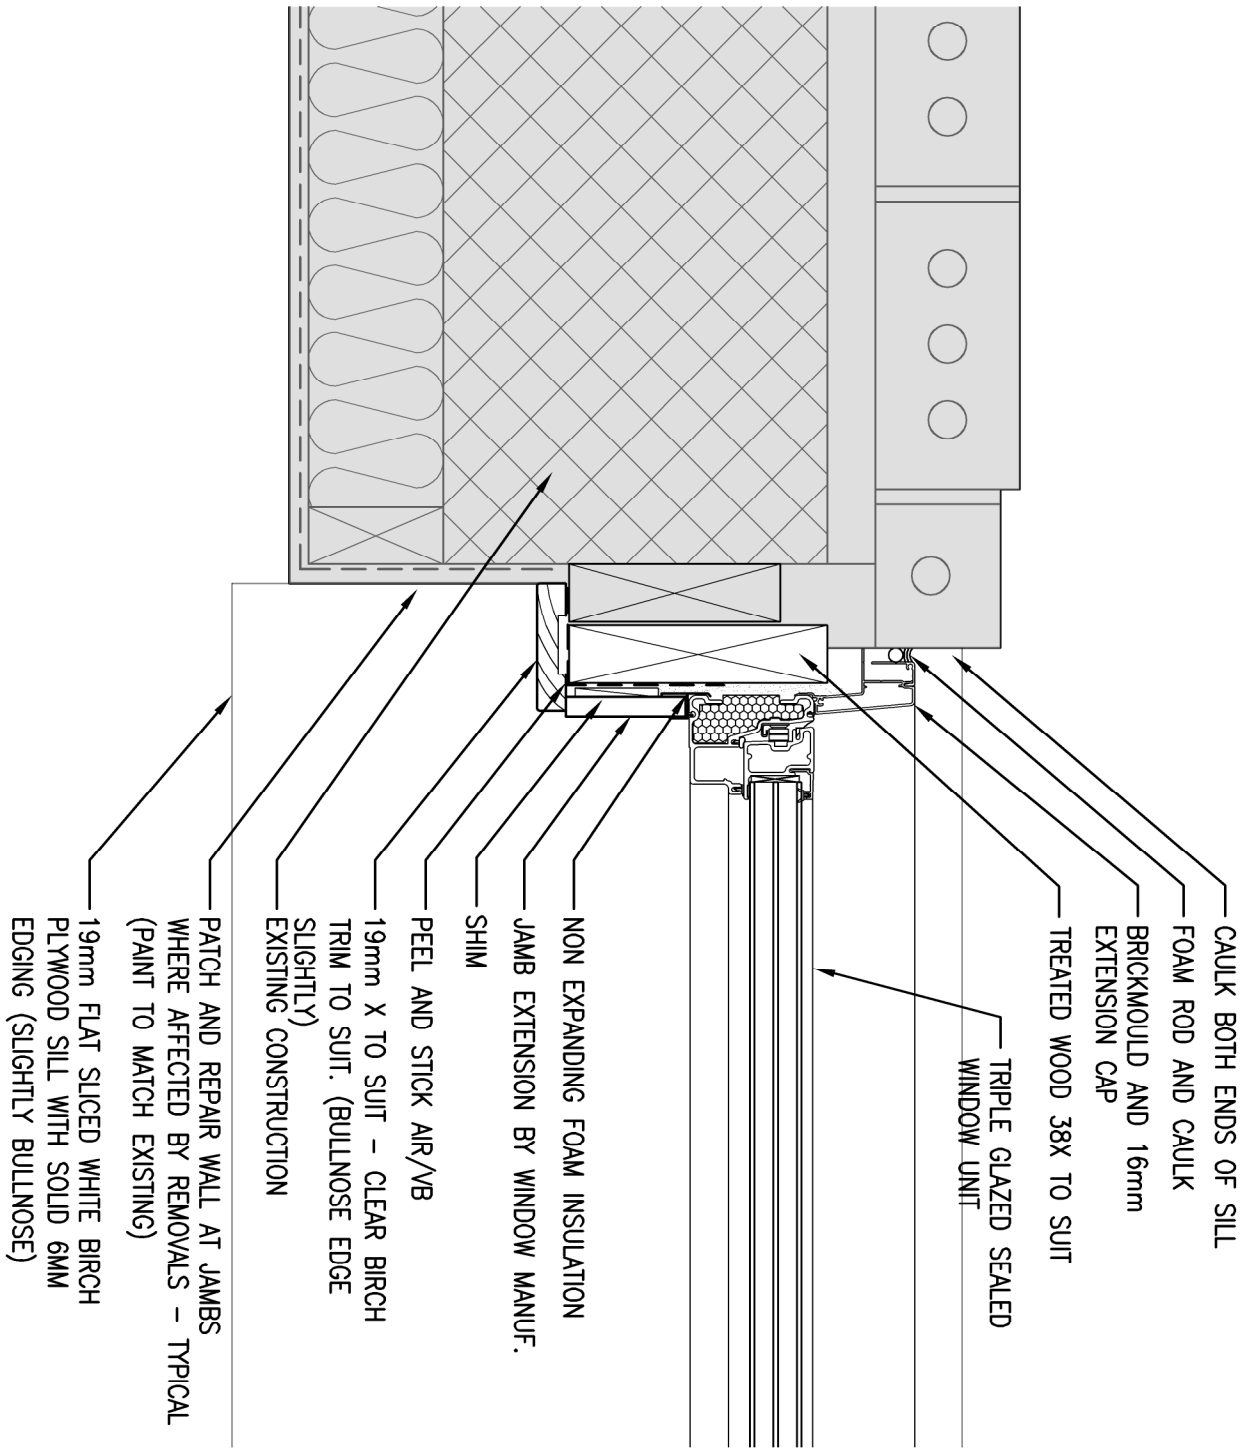


7 TYPICAL WINDOW JAMB DETAIL

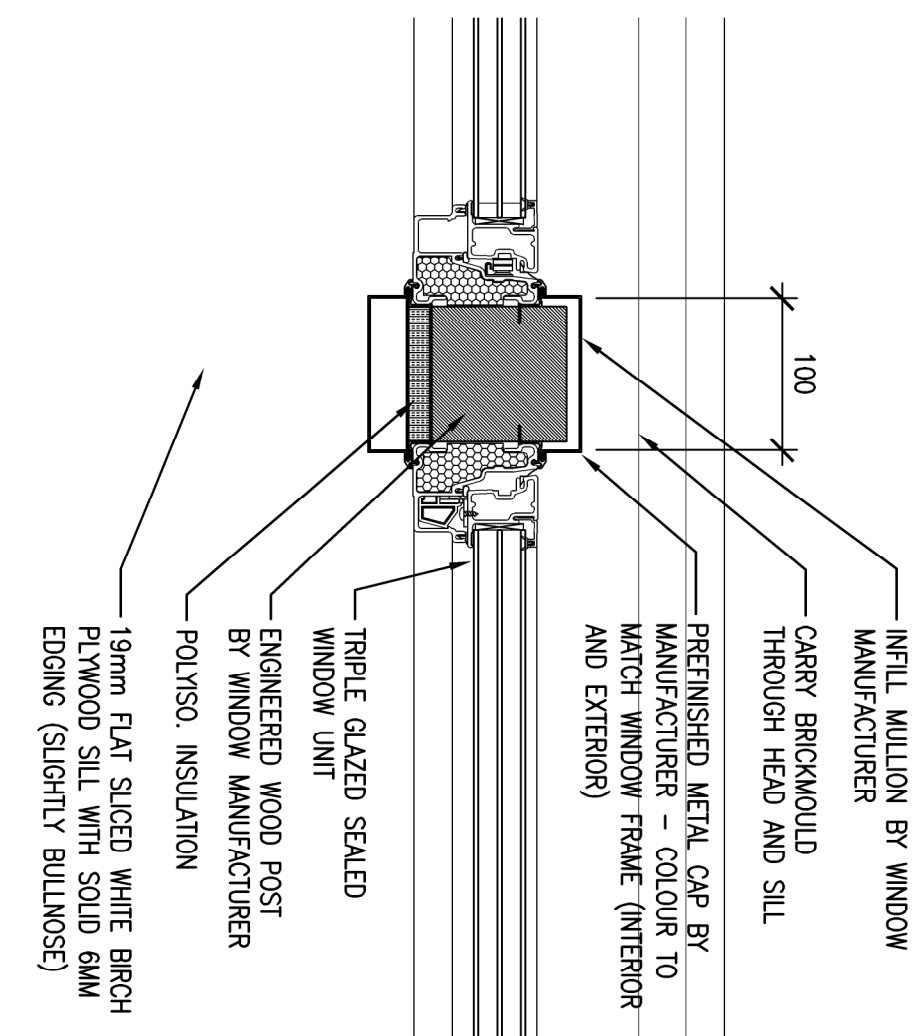


6 TYPICAL INFILL MULLION DETAIL

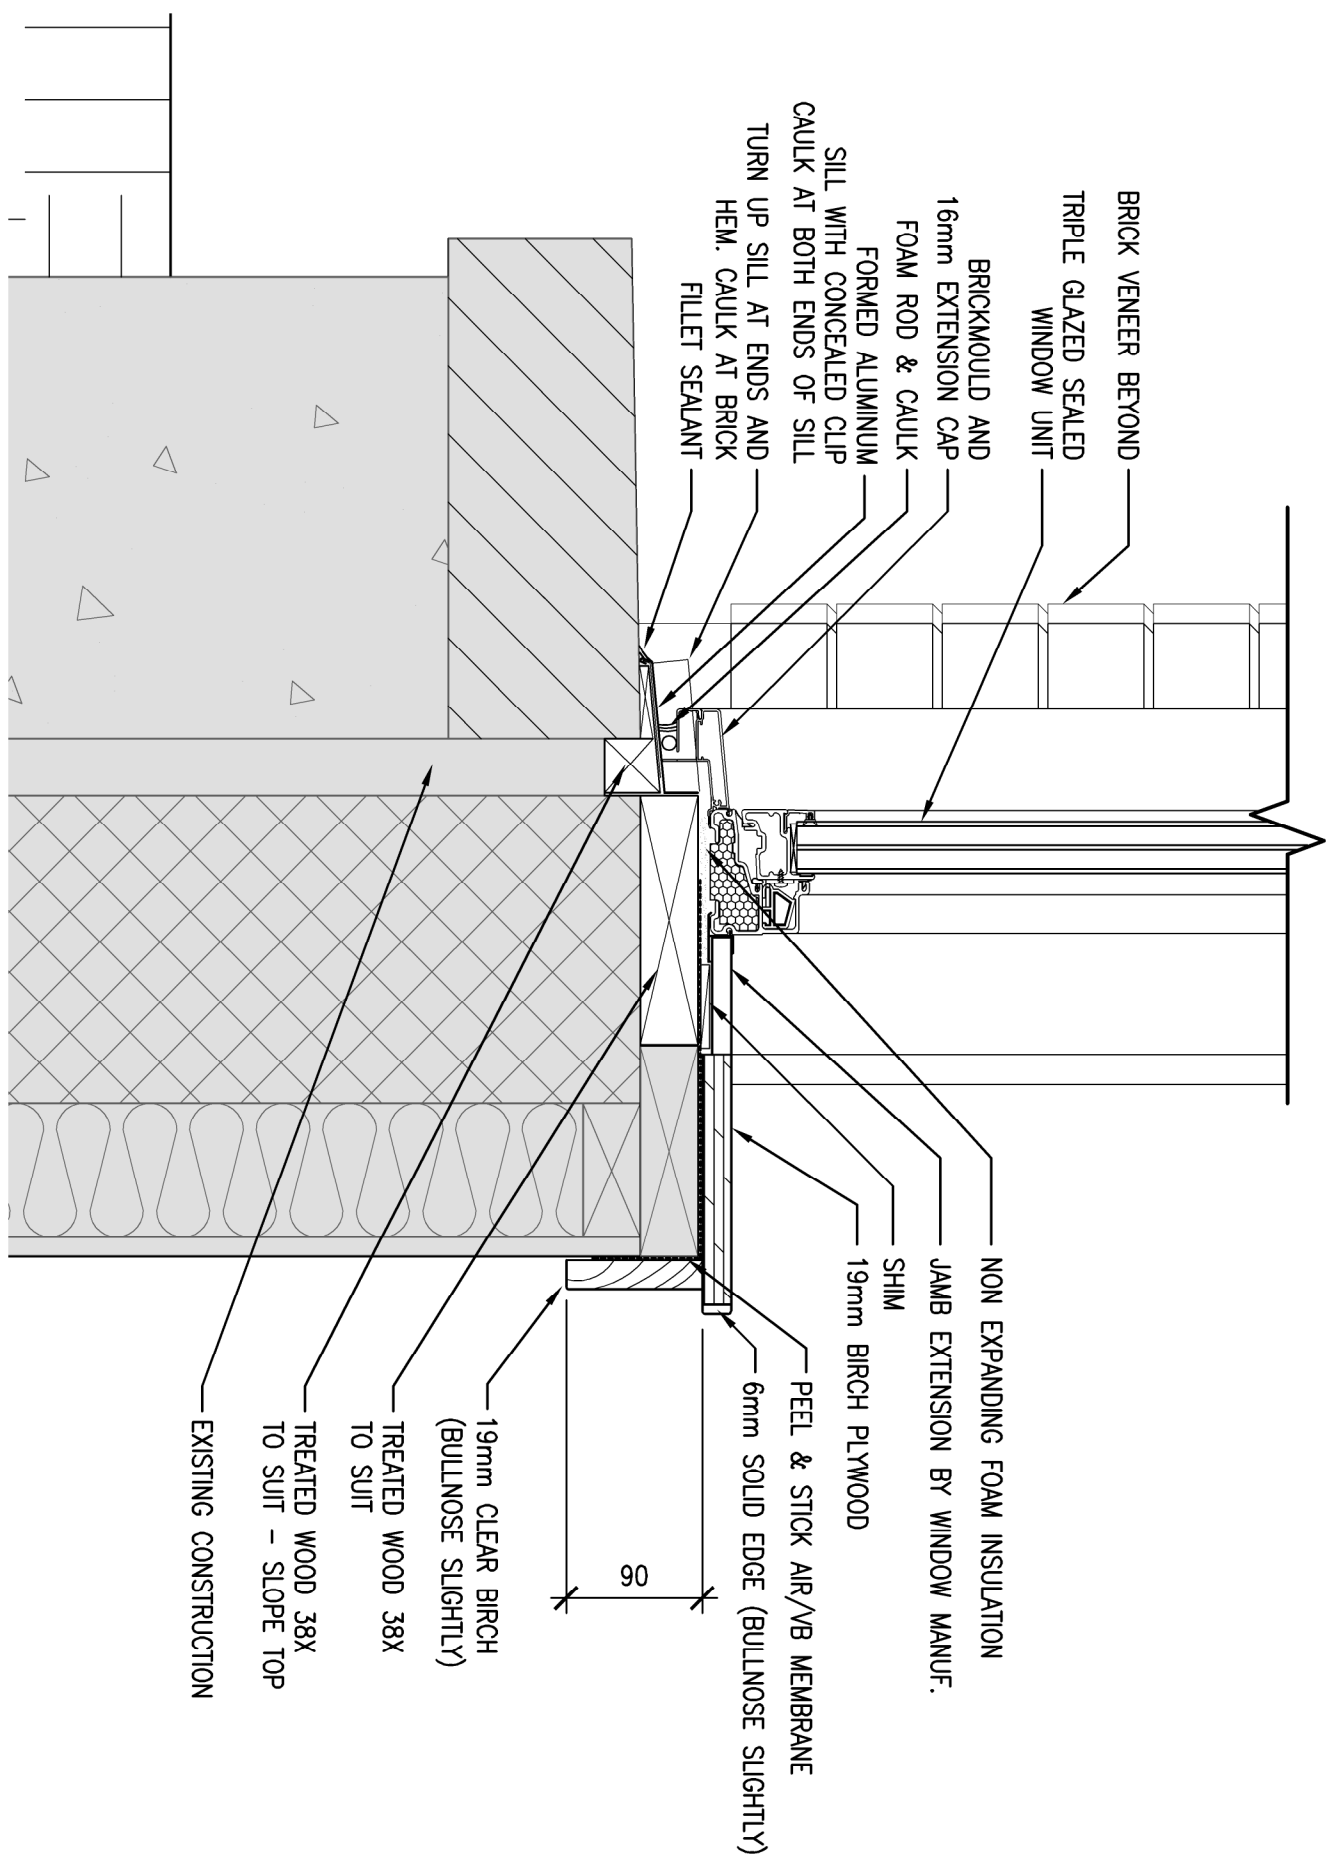


5 TYPICAL WINDOW SILL DETAIL (MAIN FLOOR)

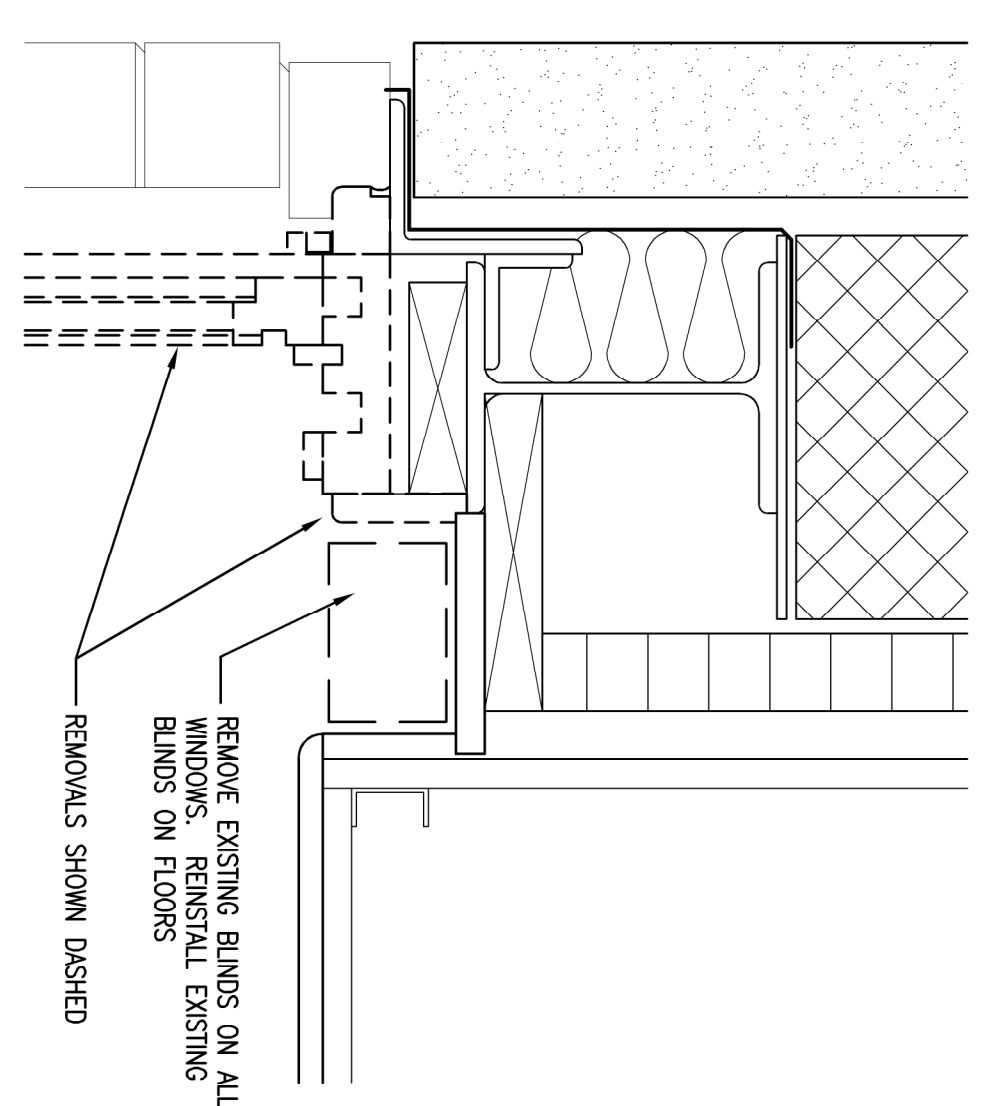


4 EXISTING WINDOW HEAD DEMO

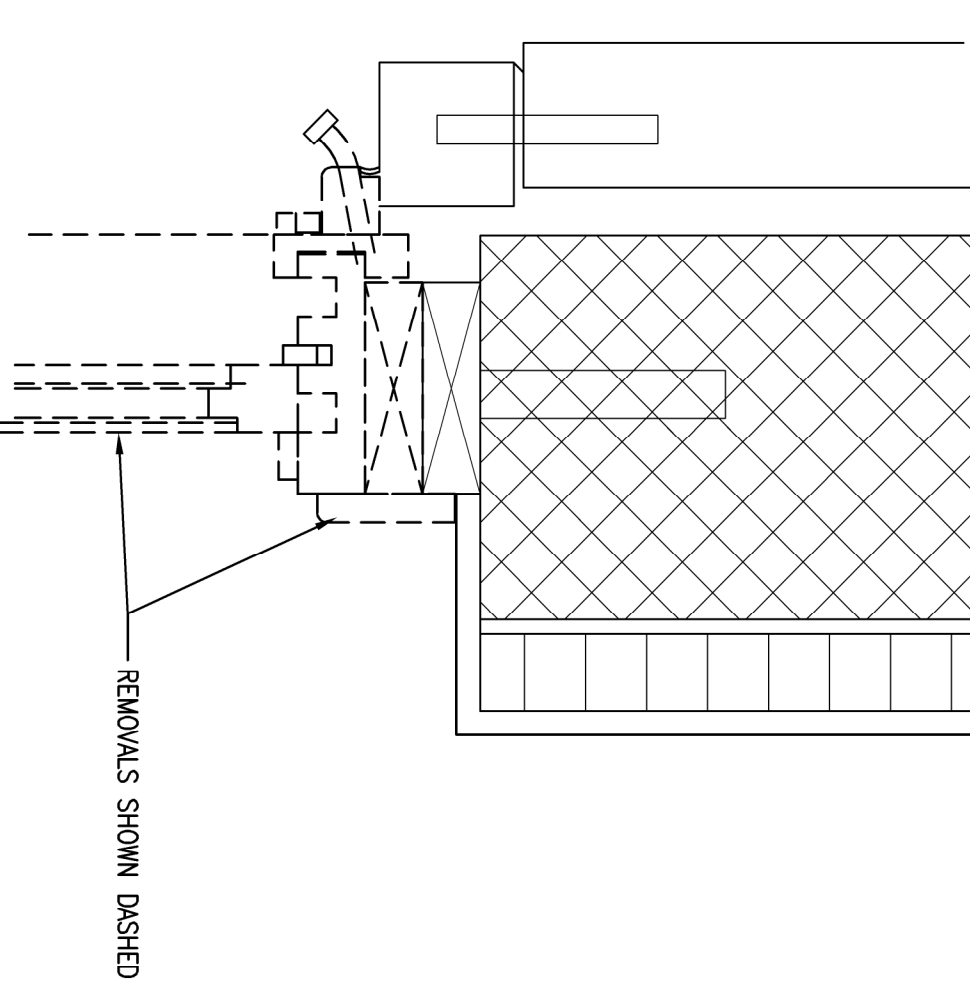

3 EXISTING WINDOW JAMB DEMO

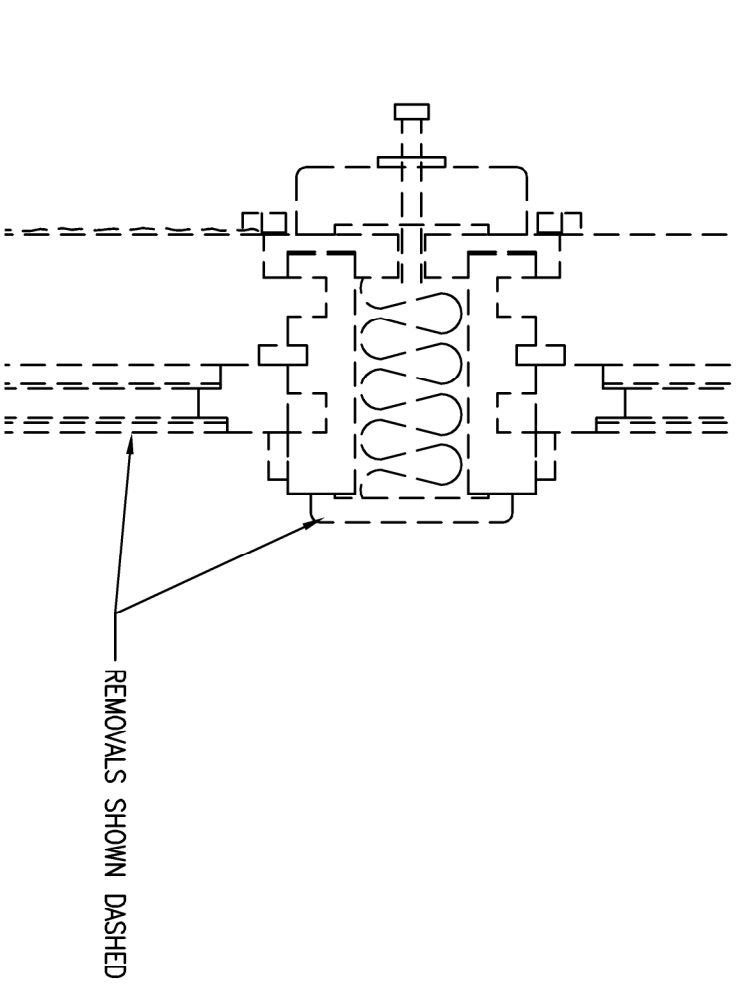

2 EXISTING WINDOW INFILL MULLION DEMO

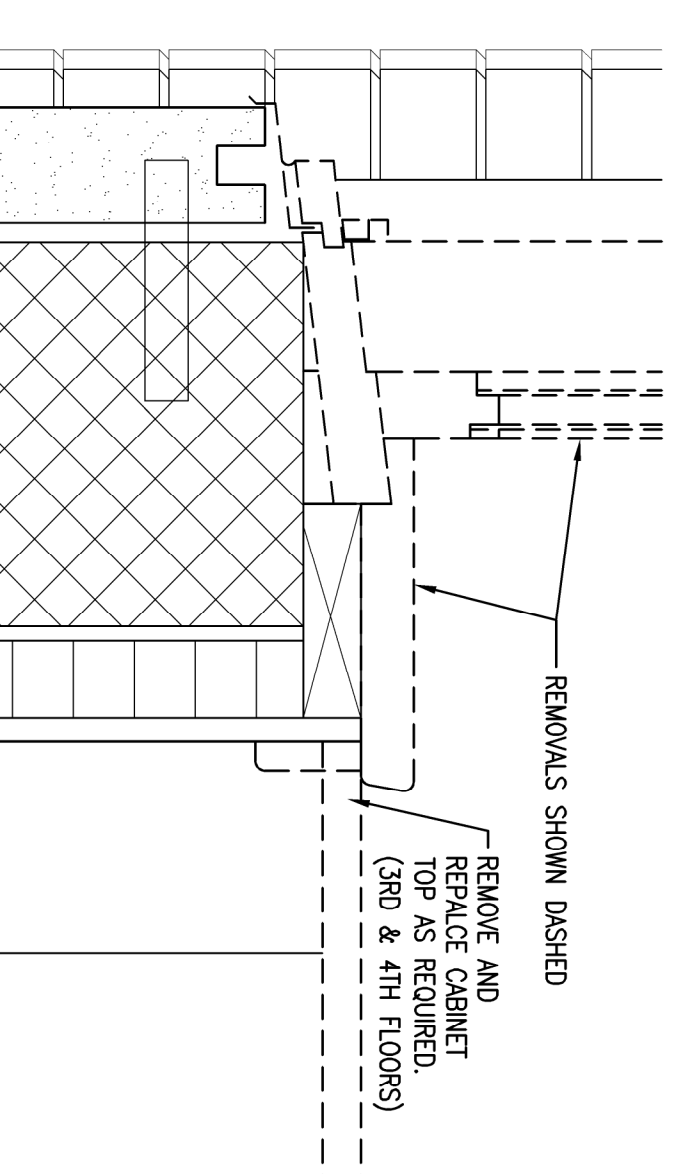

1 EXISTING WINDOW SILL DEMO

- NOTES
1. DO NOT SCALE THIS DRAWING.
 2. VERIFY ALL DIMENSIONS, DATUMS, AND LEVELS PRIOR TO COMMENCEMENT OF WORK AND REPORT ANY DISCREPANCIES TO THE ARCHITECT.
 3. VARIATIONS AND MODIFICATIONS TO WORK CARRIED OUT WITHOUT THE WRITTEN PERMISSION OF THE ARCHITECT.
 4. ALL DRAWINGS AND SPECIFICATIONS AS INSTRUMENTS OF SERVICE ARE THE PROPERTY OF THE ARCHITECT AND MUST BE RETURNED UPON REQUEST.
 5. COPYRIGHT FOR THIS DESIGN REMAINS WITH THE ARCHITECT.

NO DATE REVISION BY

CONSULTANT

PROJECT TITLE
WINDOW REPLACEMENT

108-2725 Fernald Street, Royal, SK S4S 0B8 Tel: (306) 566-2555
108-2725 Fernald Street, Saskatoon, SK S7N 0A8 Tel: (306) 566-2500
www.sepw.ca

DRAWING TITLE
EXISTING WINDOW DEMO DETAILS

PROJECT NO. 3229713	DRAWING NO.
DATE 2013.10.25	SCALE AS NOTED
DESIGN KMP	CHECKED RP

A3.0