


Size: ISO A4 (210.00 X 297.00 MM)

Plotted by:

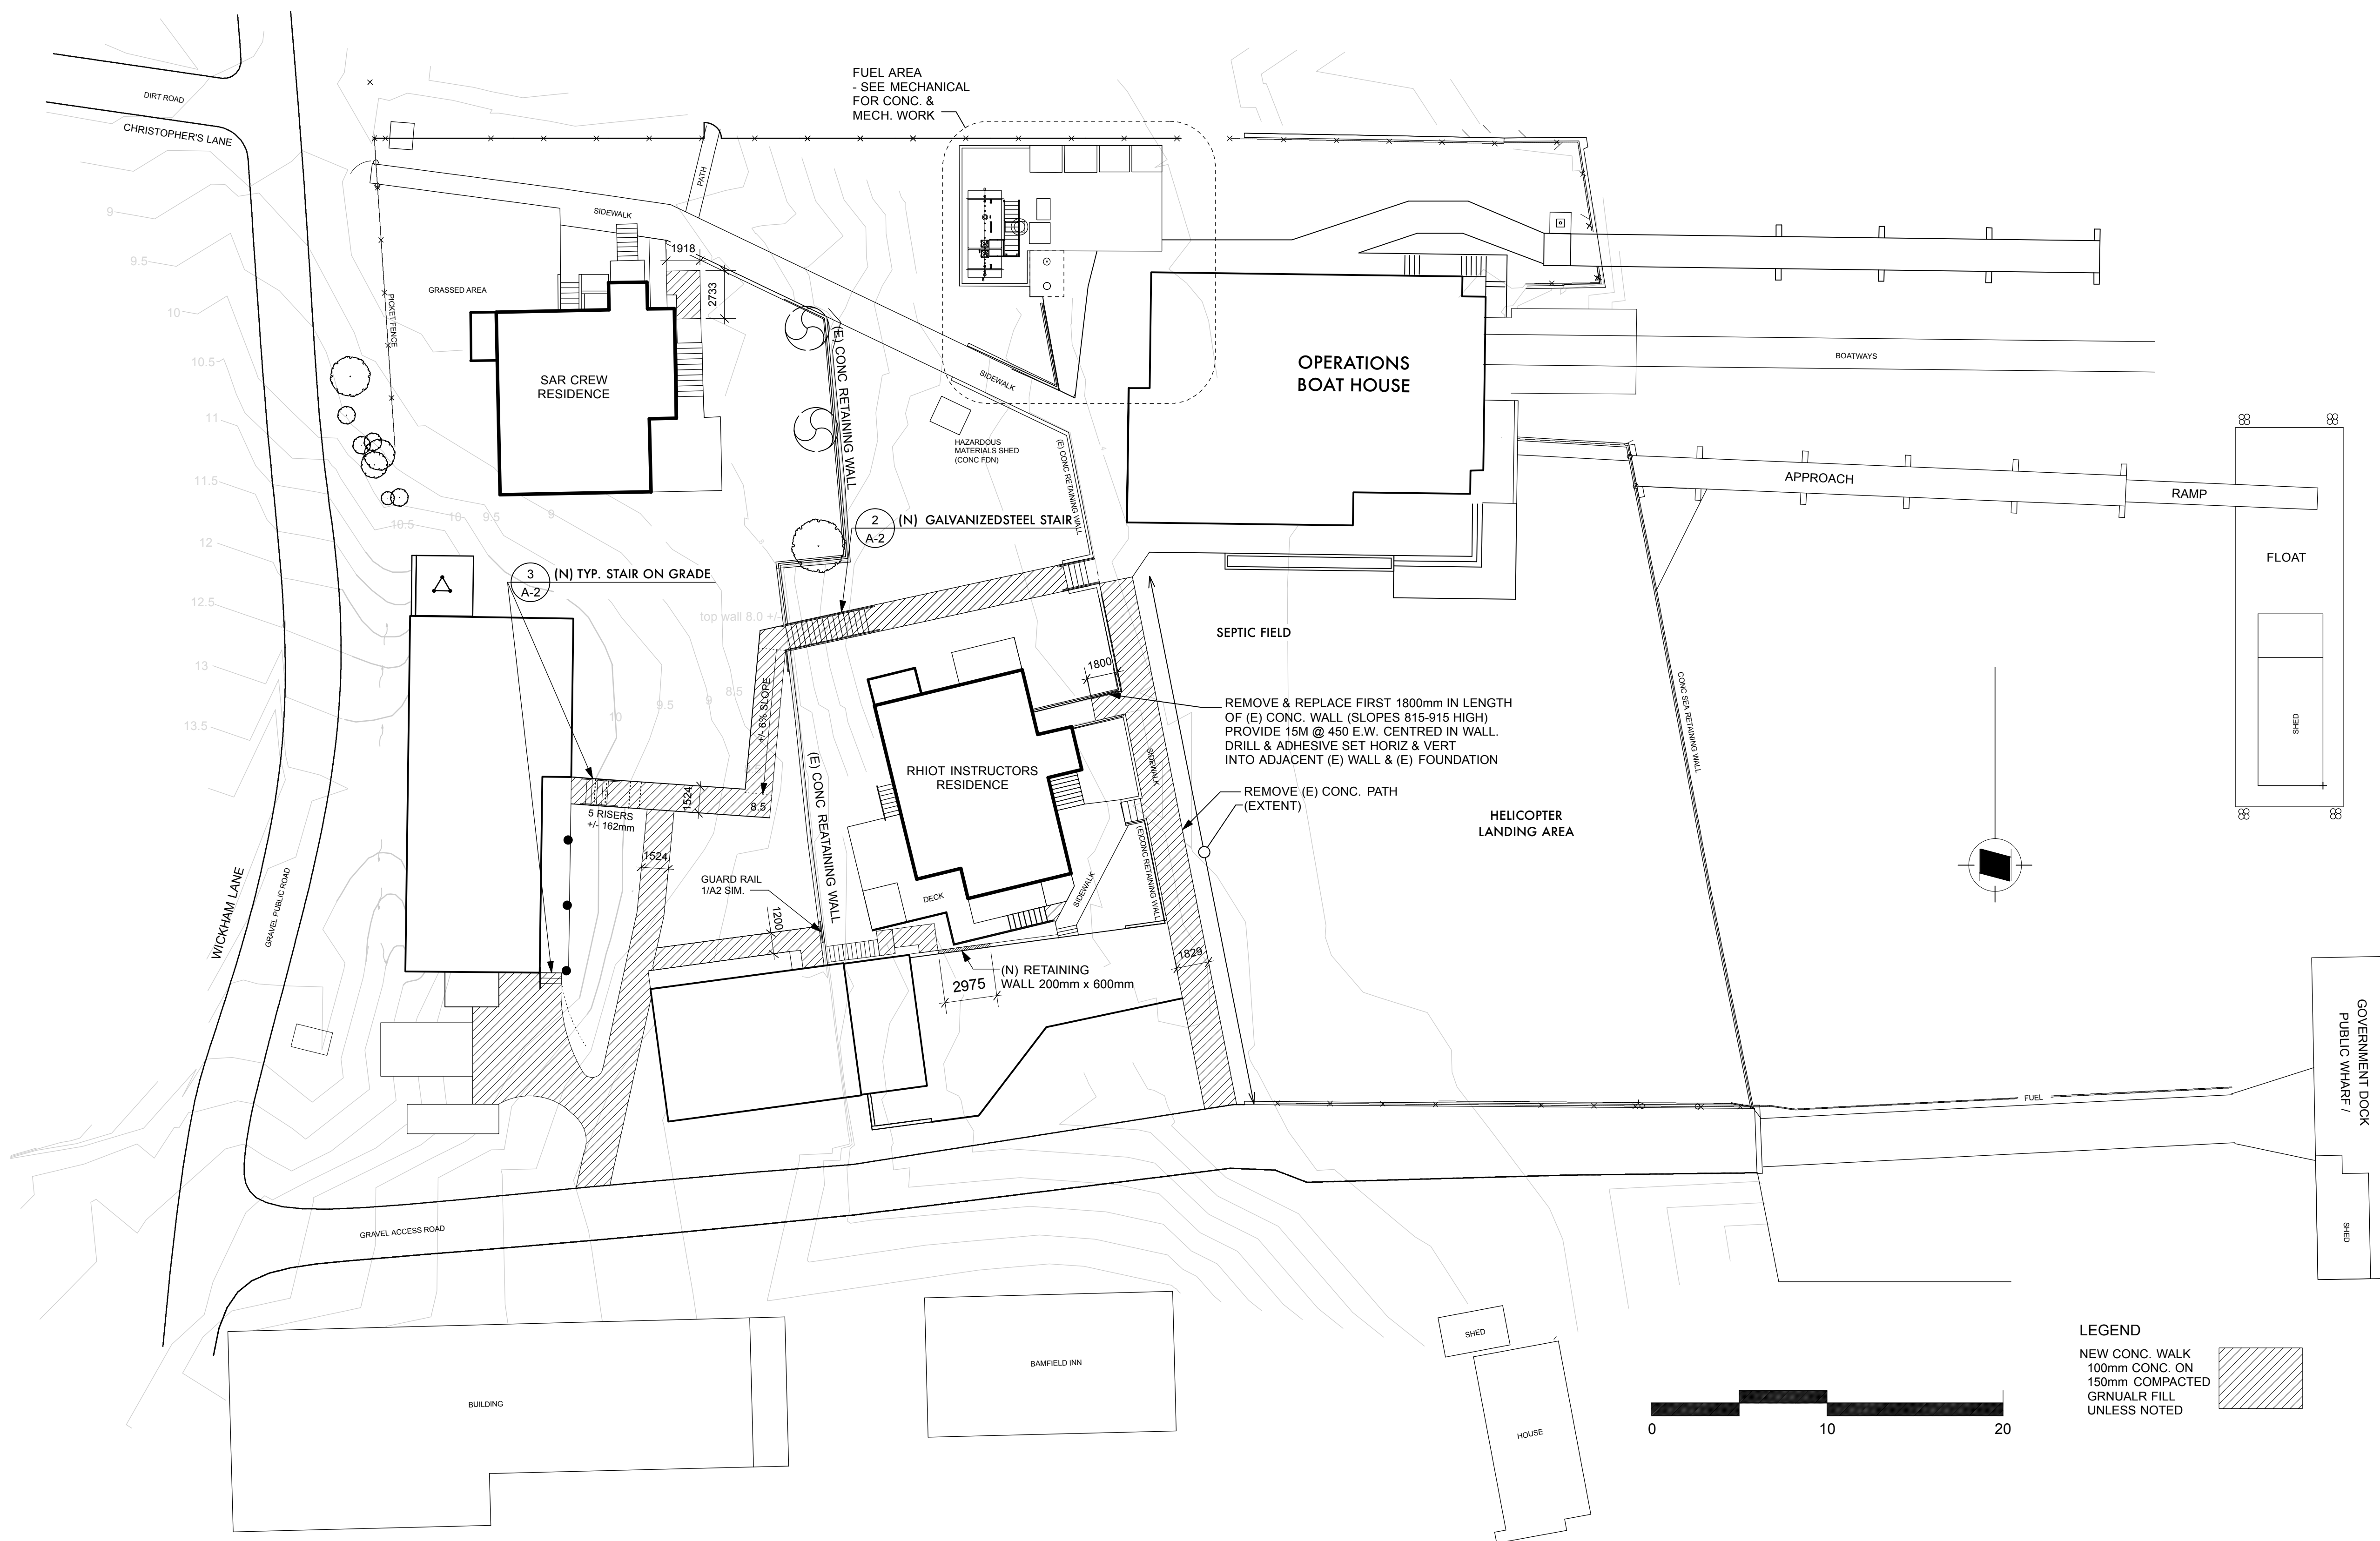

LEGEND
 NEW CONC. WALK
 100mm CONC. ON
 150mm COMPACTED
 GRNUALR FILL
 UNLESS NOTED

F1700-130551

FISHERIES AND OCEANS CANADA
REAL PROPERTY AND SAFETY AND SECURITY

BAMFIELD LIFEBOAT STATION
SITE PLAN
PAVING AND STAIRS

SCALE
 1:200
 START DATE
 7/31/2013
 DRAWING NUMBER
A-01

numberTEN
 architectural group
 200 - 1619 Store Street
 Victoria, BC
 Canada V8W 3K3
 T 250.360.2106
 F 250.360.2166
 www.numberten.com

GENIVAR
 SUITE 400, 401 GARBALLY ROAD
 VICTORIA (BRITISH COLUMBIA)
 CANADA V8T 5M3
 PHONE: 250-384-5510 FAX: 250-386-2844
 WWW.GENIVAR.COM

NO.	DATE	REVISIONS
2	2013/10/08	ISSUED FOR CONSTRUCTION
1	2013/09/17	ISSUED FOR CLIENT REVIEW

DESIGNED	RH
DRAWN	KL,DM, RH
CHECKED	RH
RECOMMENDED	
APPROVED	

DWG. NO.	DRAWING REFERENCES