



FOR GENERAL NOTES  
REFER TO DRWG S1

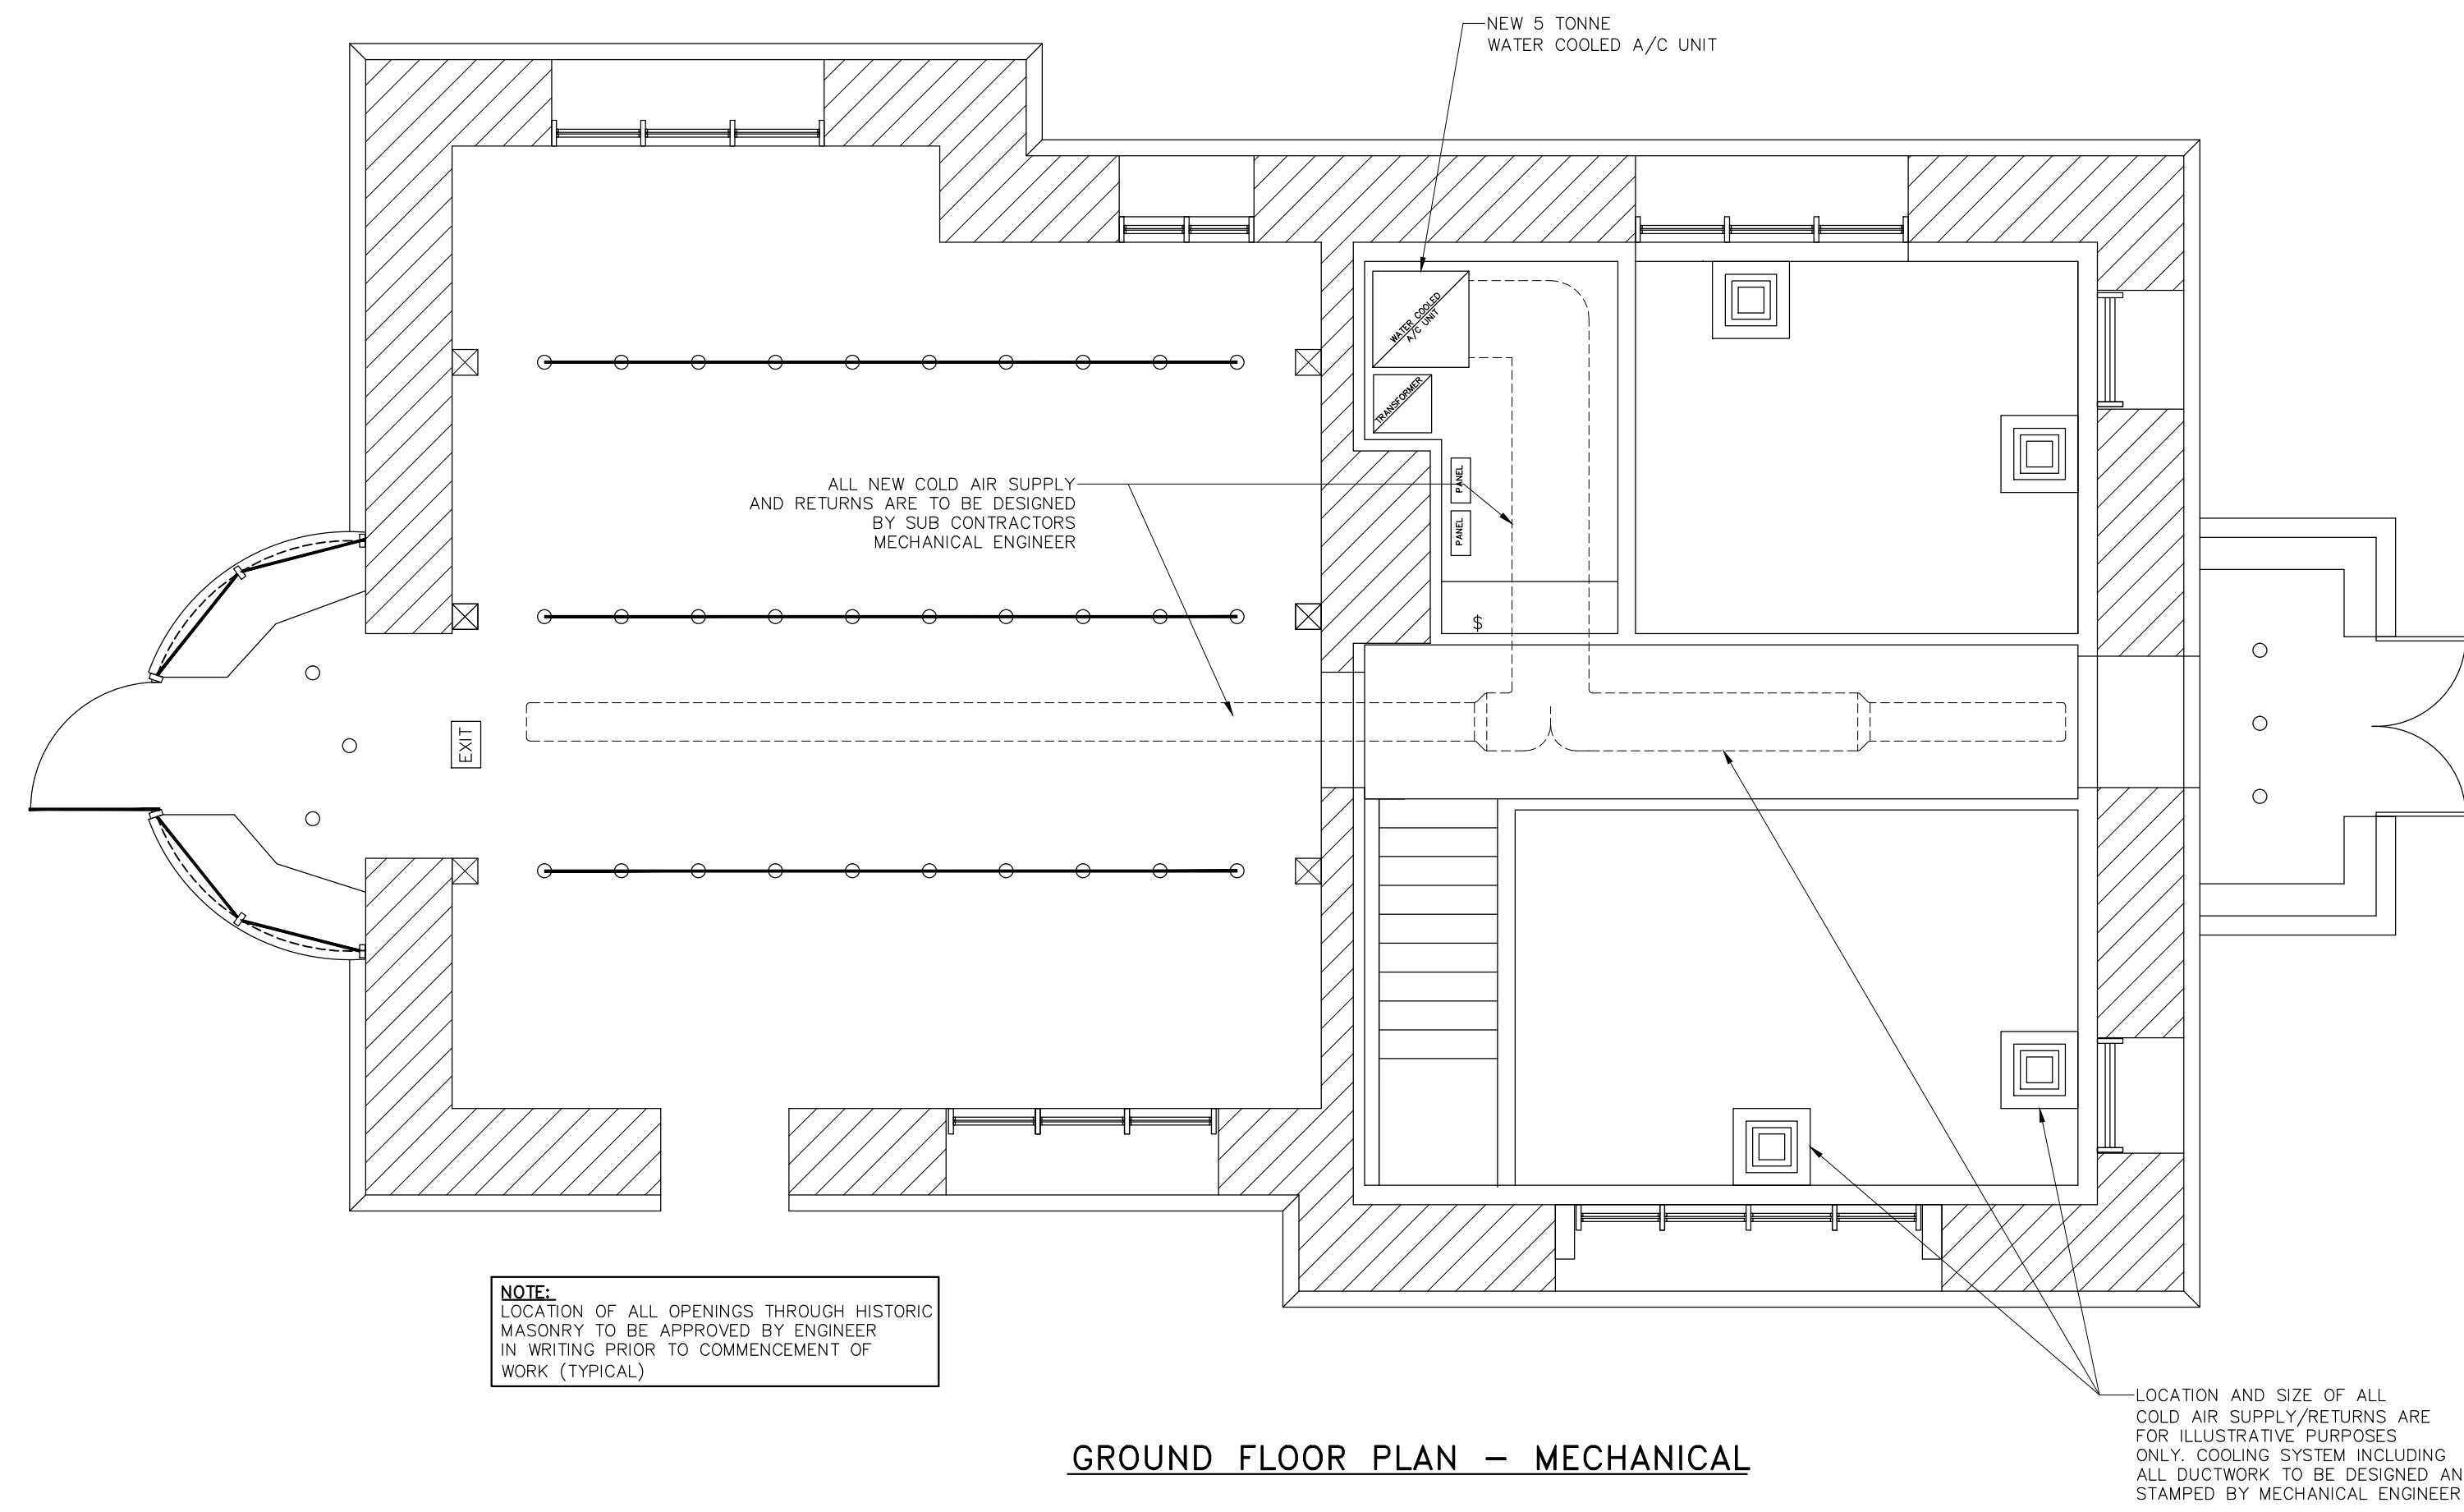

GROUND FLOOR PLAN - MECHANICAL

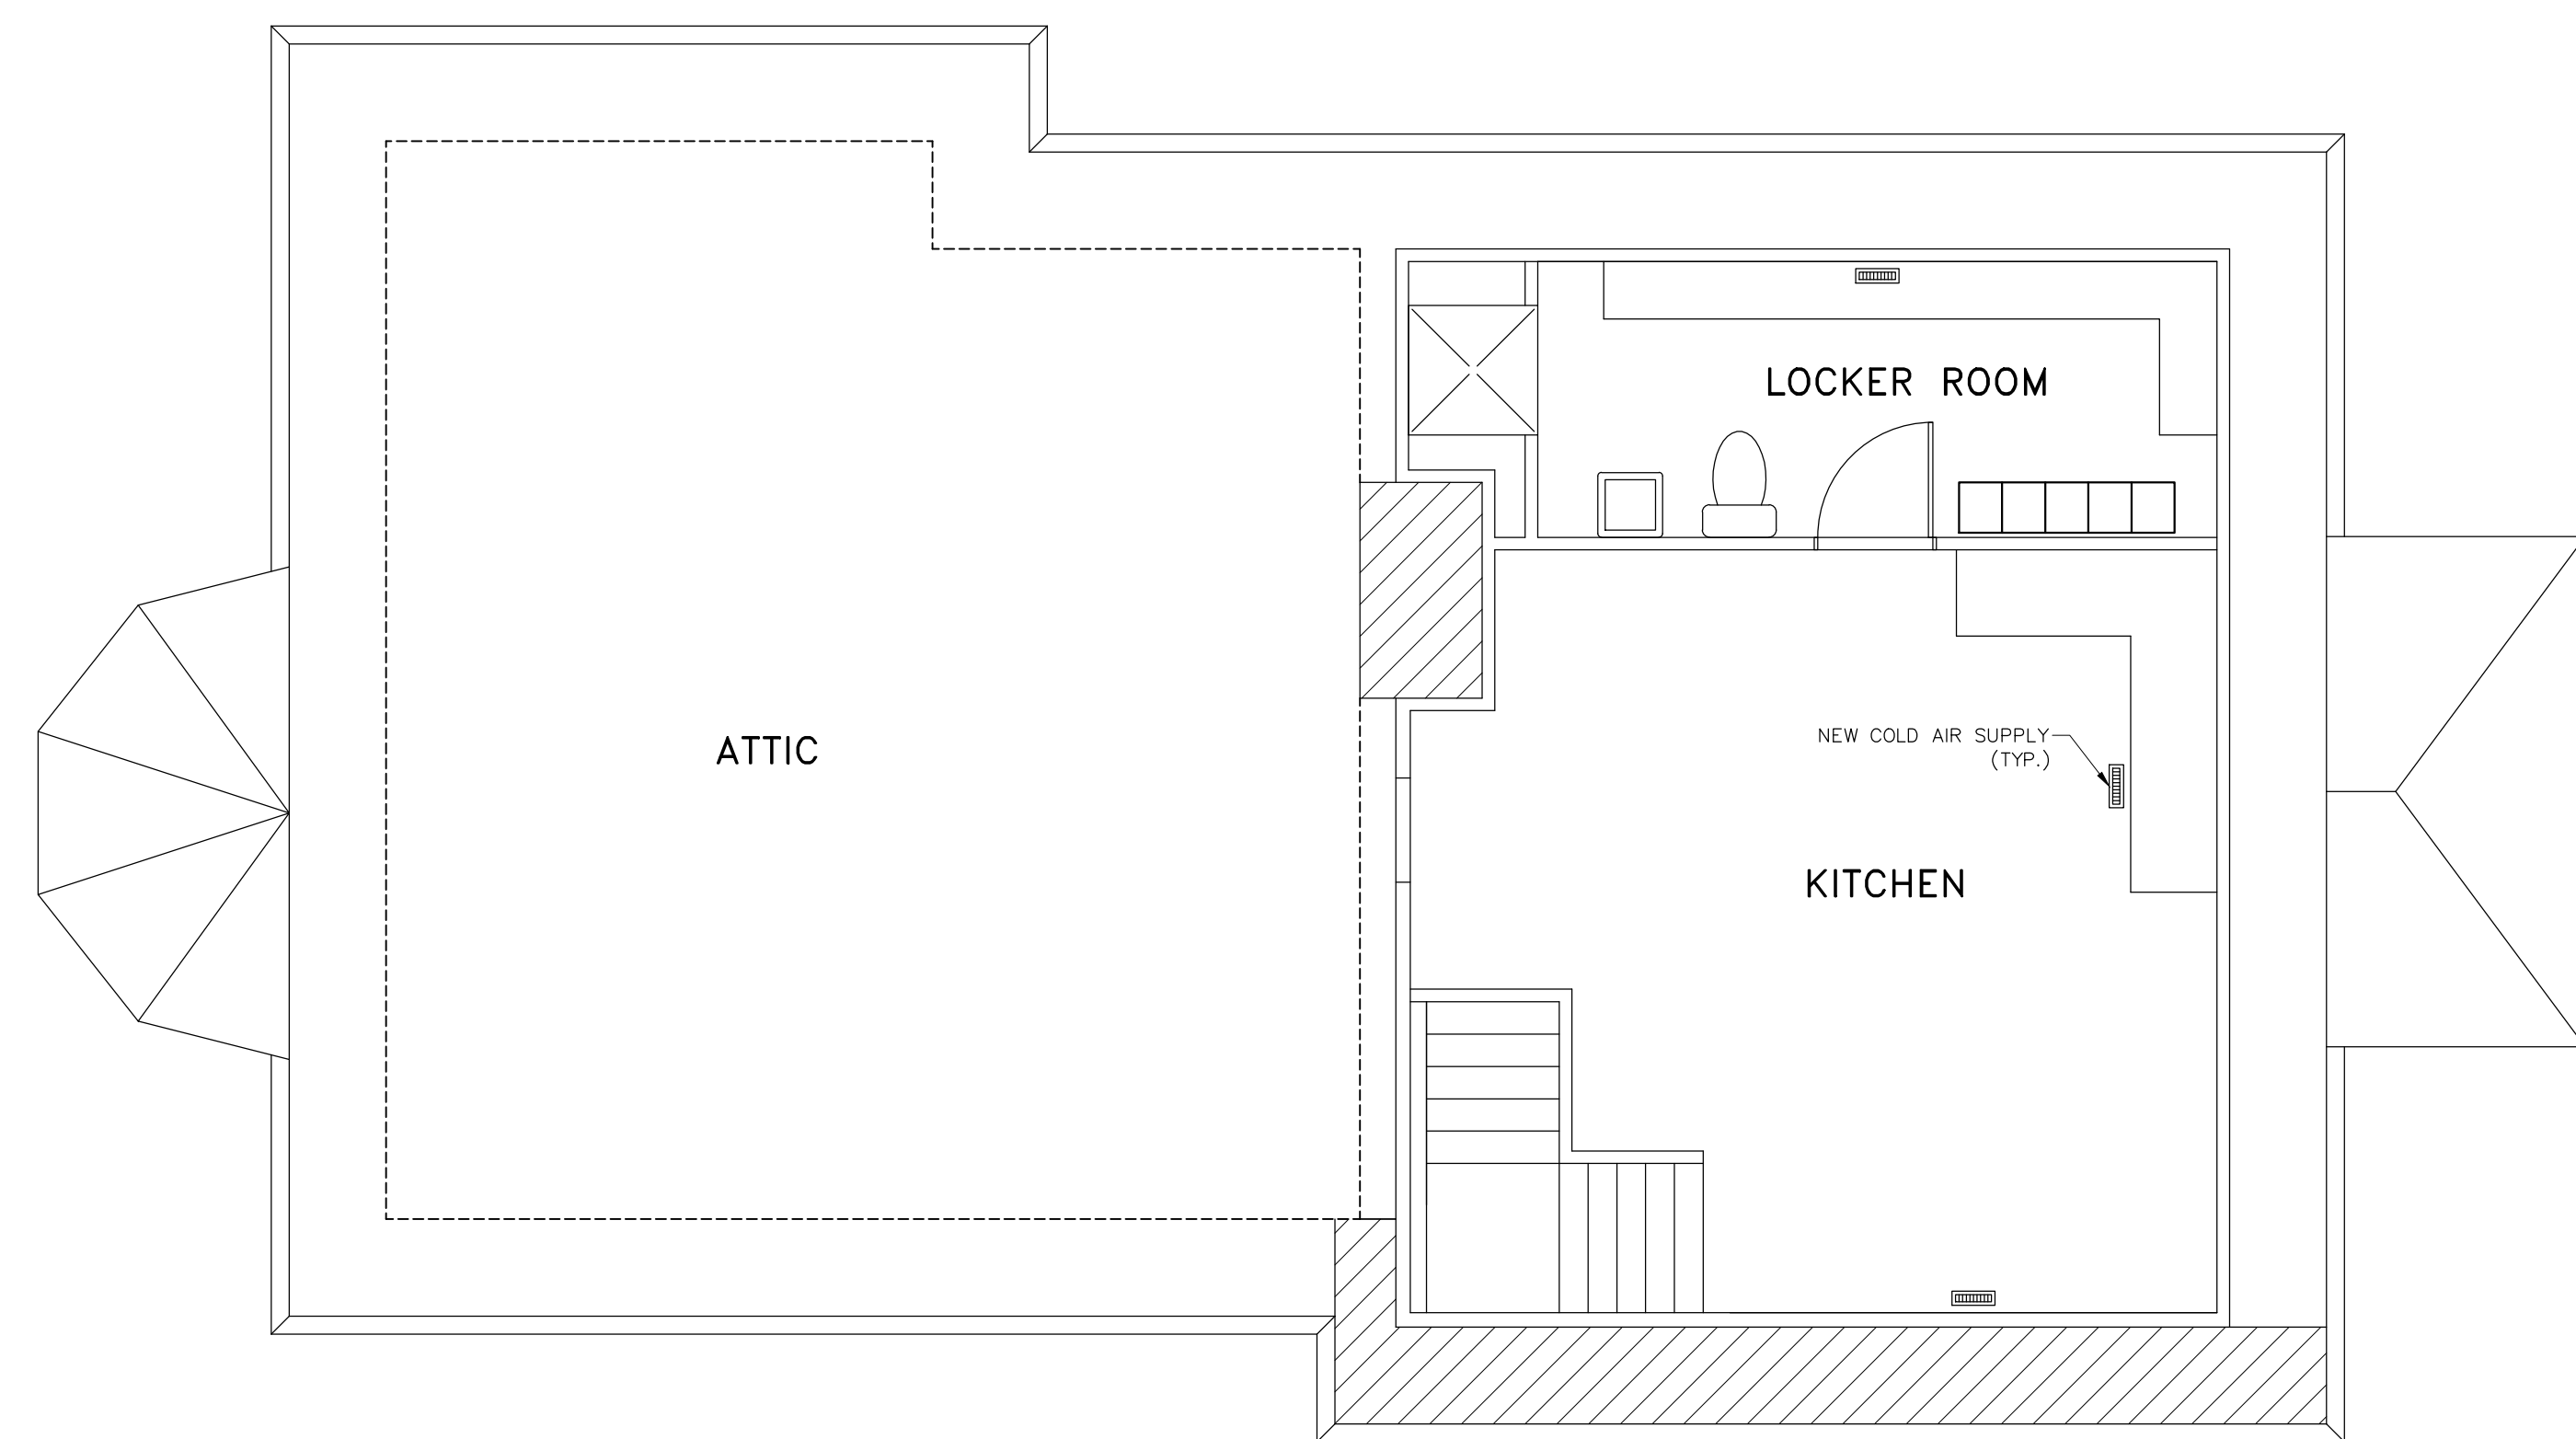

SECOND FLOOR PLAN - MECHANICAL

no.	date	description
13.01.14		ISSUED FOR TENDER
06.01.14		ISSUED FOR 90% REVIEW
18.12.13		ISSUED FOR REVIEW

revisions

Client Acceptance / Acceptation du client  
Signature \_\_\_\_\_ Date \_\_\_\_\_  
File No. / No. de dossier \_\_\_\_\_



ONTARIO WATERWAYS FIELD UNIT - RIDEAU CANAL NHS  
**Canada**  
Type of Record /  
Type d'enregistrement  
TYPE

Project title / Titre du projet  
**RIDEAU CANAL NHS  
OTTAWA LOCK CONTROL  
BUILDING RENOVATION**

Drawing title / Titre du dessin  
**GROUND FLOOR PLAN  
SECOND FLOOR PLAN  
AIR CONDITIONING**

Scale / Echelle  
SCALE  
Drawn by/ Dessine par Date  
W.J.L. 10.12.13  
Field Recording by /  
Releve-Termin par Date  
Approved by / Approuve par Date

Checked by/ Verifie par

Project No./ No. du projet	Asset No.	Sheet No./ Feuille No.
	00102	A5

Drawing Re No./No. du Dessin