


GROUND FLOOR PLAN - ELECTRICAL / PLUMBING

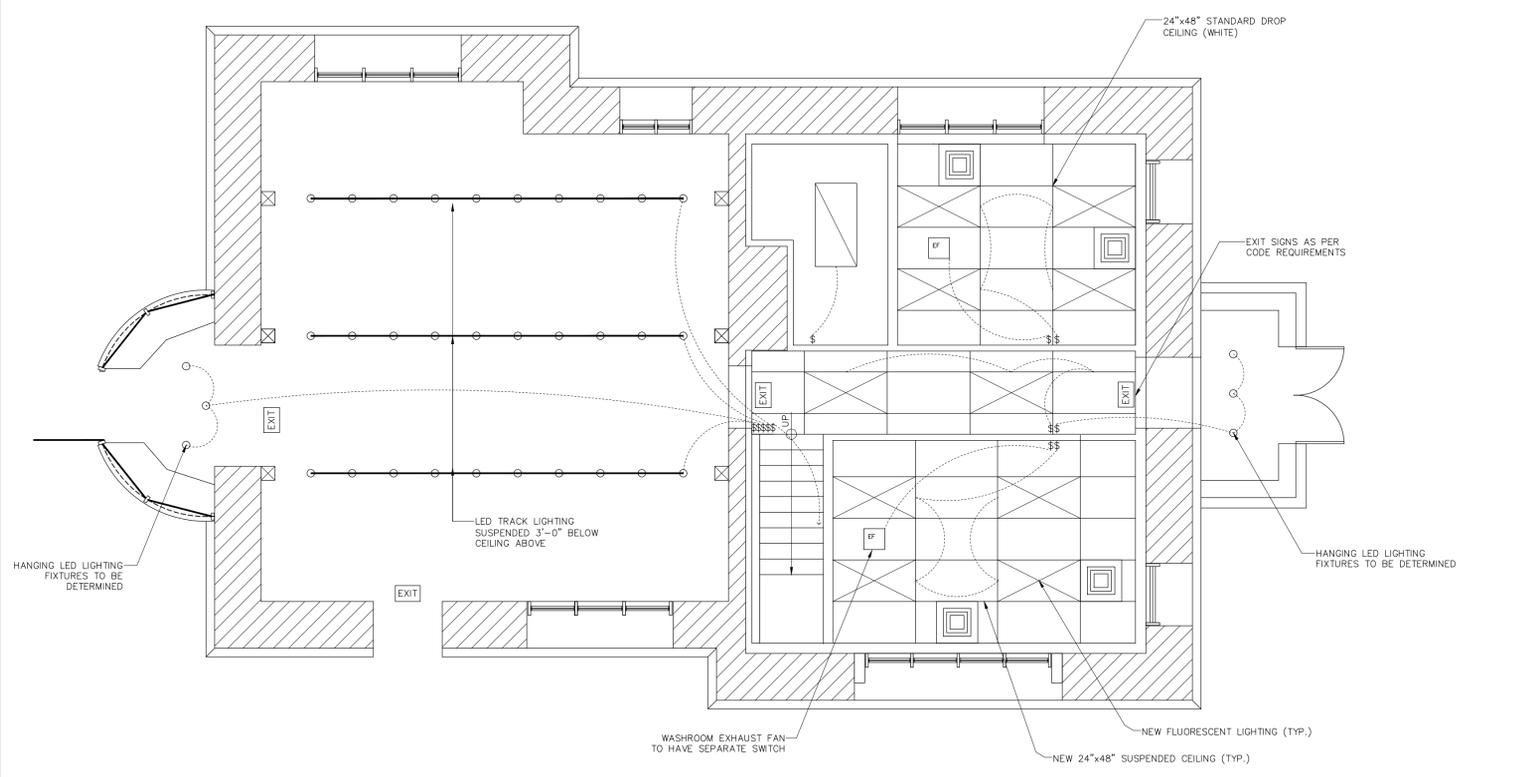

GROUND FLOOR PLAN - LIGHTING

FIXTURE SCHEDULE		
FIXTURE	LOCATION	QTY
SINK AQUALYN COUNTERTOP SINK BY AMERICAN STANDARD COLOUR: WHITE PRODUCT No. 0476.028	MENS WASHROOM WOMENS WASHROOM	1 2
TOILET CHAMPION 4 ELONGATED RIGHT HEIGHT ONE PIECE TOILET BY AMERICAN STANDARD COLOUR: WHITE PRODUCT No.: 2034 314	MENS WASHROOM WOMENS WASHROOM	1 2
TOILET SEAT EXTRA HEAVY DUTY OPEN FRONT BY AMERICAN STANDARD COLOUR: WHITE PRODUCT No.: 5905 110	MENS WASHROOM WOMENS WASHROOM	1 2
URINAL WASHROOM FloWise 0.125 GPF ULTRA HIGH EFFICIENCY PRODUCT No. 6590 503	MENS WASHROOM	2
MIRROR 60"x36"	WOMENS WASHROOM	
MIRROR 48"x36"	MENS WASHROOM	1
HAND DRYER DYSON AIRBLADE BY DYSON PRODUCT No.: AB02	MENS WASHROOM WOMENS WASHROOM	1 1
BABY CHANGE TABLE BY KOALA WARE PRODUCTS PRODUCT No.: KB200-11	MENS WASHROOM WOMENS WASHROOM	1 1
TOILET PAPER DISPENSER PROVIDE SHOP DRAWINGS	MENS WASHROOM WOMENS WASHROOM	1 2
SOAP DISPENSER PROVIDE SHOP DRAWINGS	MENS WASHROOM WOMENS WASHROOM	1 2
HAND TOWEL DISPENSER PROVIDE SHOP DRAWING	MENS WASHROOM WOMENS WASHROOM	1 1

NOTE:  
ALL MISCELLANEOUS FIXTURES, FASTENERS, TRIM  
ARE TO BE STAINLESS STEEL OR CHROME.

FOR GENERAL NOTES  
REFER TO DRWG S1

no.	date	description
13.01.14		ISSUED FOR TENDER
06.01.14		ISSUED FOR 90% REVIEW
18.12.13		ISSUED FOR REVIEW

revisions

Client Acceptance / Acceptation du client  
Signature \_\_\_\_\_ Date \_\_\_\_\_  
File No. / No. de dossier \_\_\_\_\_



ONTARIO WATERWAYS FIELD UNIT - RIDEAU CANAL NHS  
**Canada**  
Type of Record /  
Type d'enregistrement  
TYPE

Project title / Titre du projet  
**RIDEAU CANAL NHS  
OTTAWA LOCK CONTROL  
BUILDING RENOVATION**

Drawing title / Titre du dessin  
**GROUND FLOOR PLAN  
ELECTRICAL, PLUMBING  
LIGHTING**

Scale / Echelle  
SCALE  
Drawn by/ Dessine par \_\_\_\_\_ Date \_\_\_\_\_  
W.J.L. 10.12.13  
Field Recording by /  
Releve-Terminé par \_\_\_\_\_ Date \_\_\_\_\_  
Approved by / Approuvé par \_\_\_\_\_ Date \_\_\_\_\_

Checked by/ Vérifié par \_\_\_\_\_

Project No./ No. du projet \_\_\_\_\_ Asset No. \_\_\_\_\_ Sheet No./  
Feuille No. 00102  
Drawing Re No./No. du Dessin \_\_\_\_\_