



**FRONT ELEVATION  
NORTH VESTIBULE – EXISTING**


PARKS CANADA TO SUPPLY TEMPLATE FOR EMBLEM IN HARD COPY AND/OR ELECTRONIC (PDF, AUTO CAD) TO CONTRACTOR IF REQUIRED

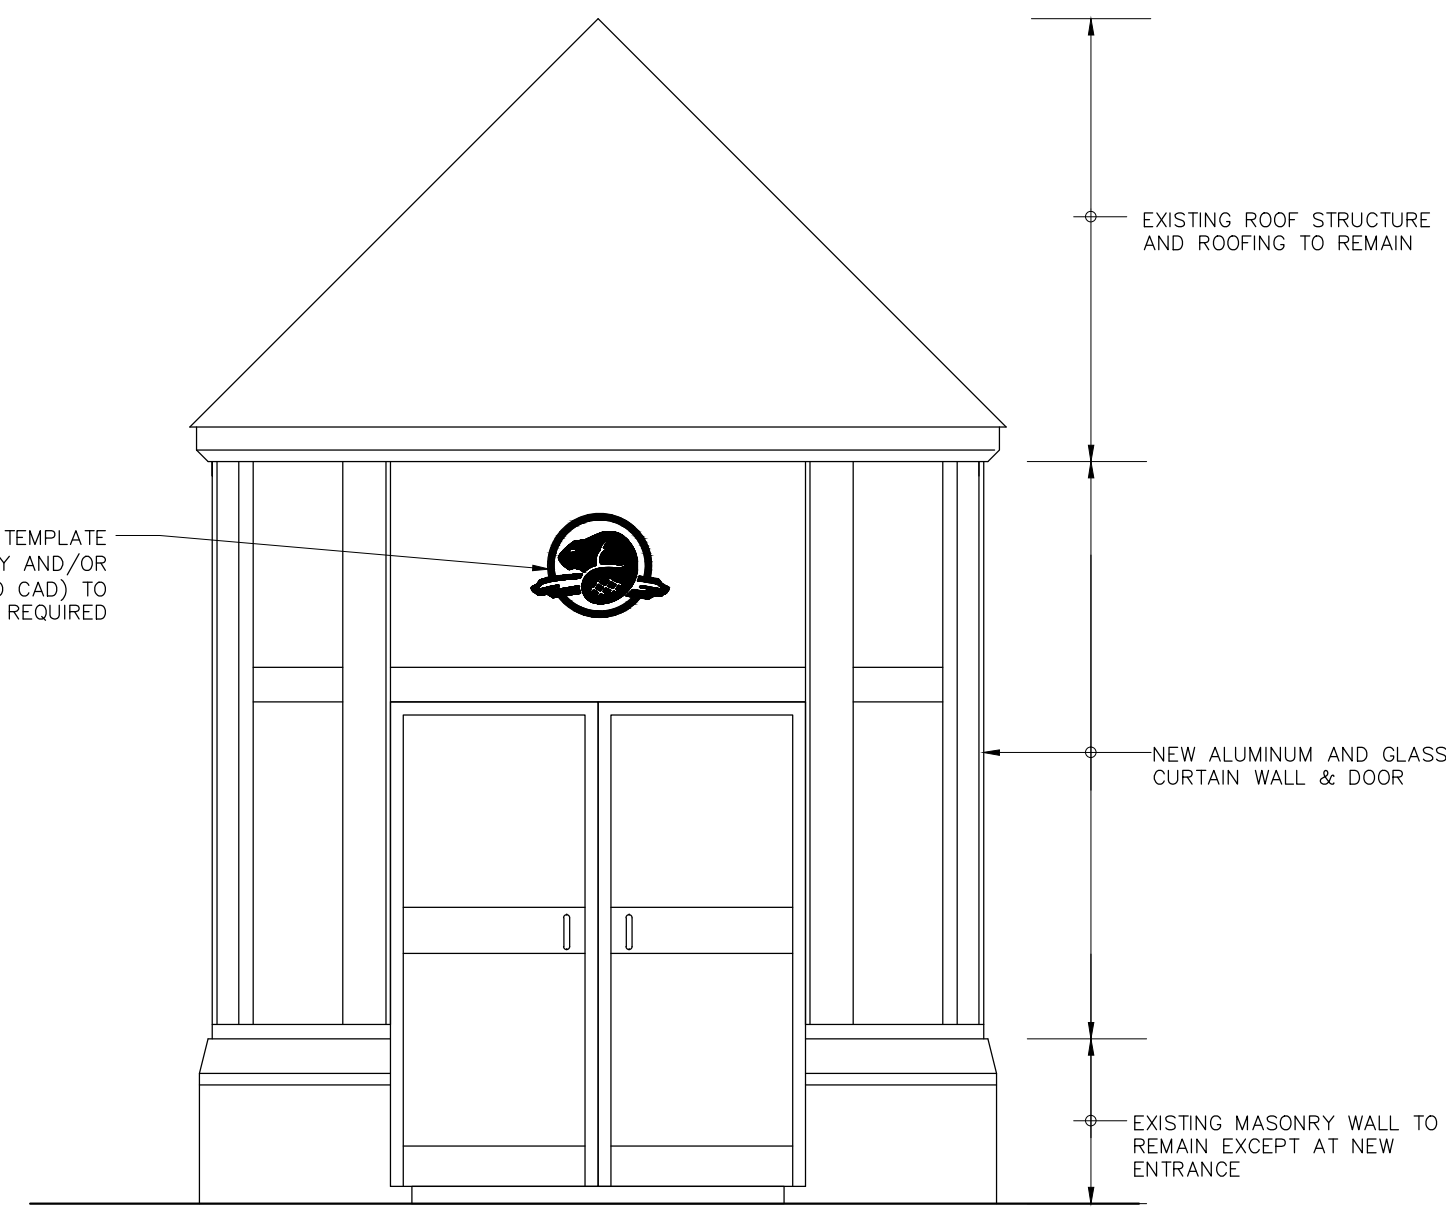

**FRONT ELEVATION  
NORTH VESTIBULE – NEW**

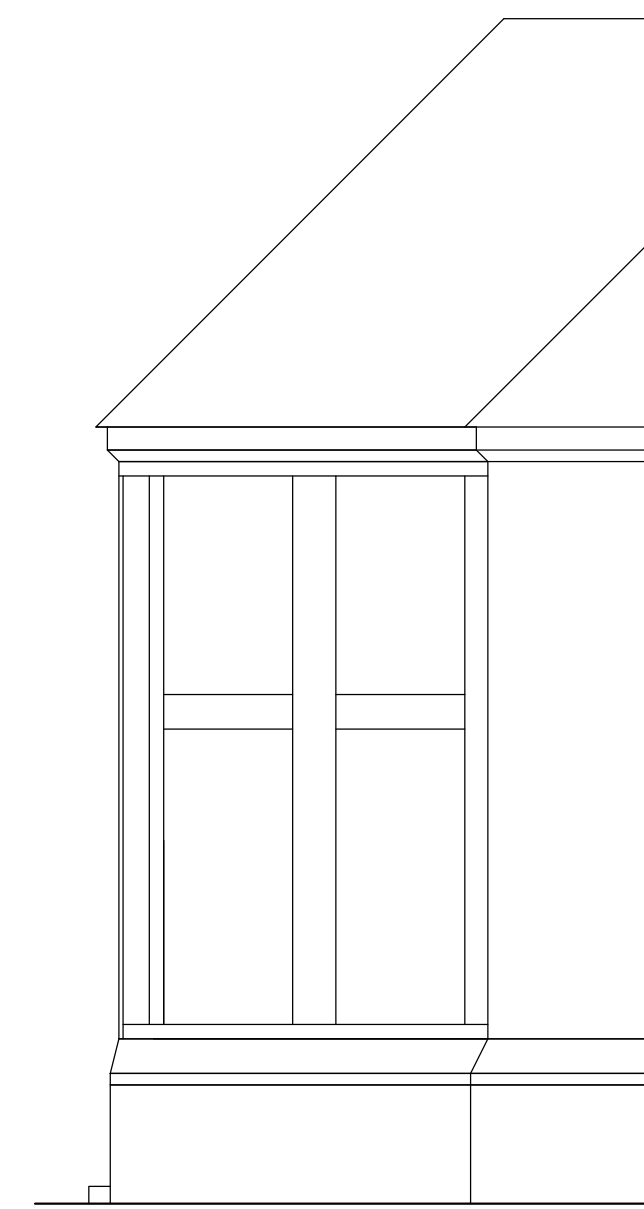


**SIDE ELEVATION**

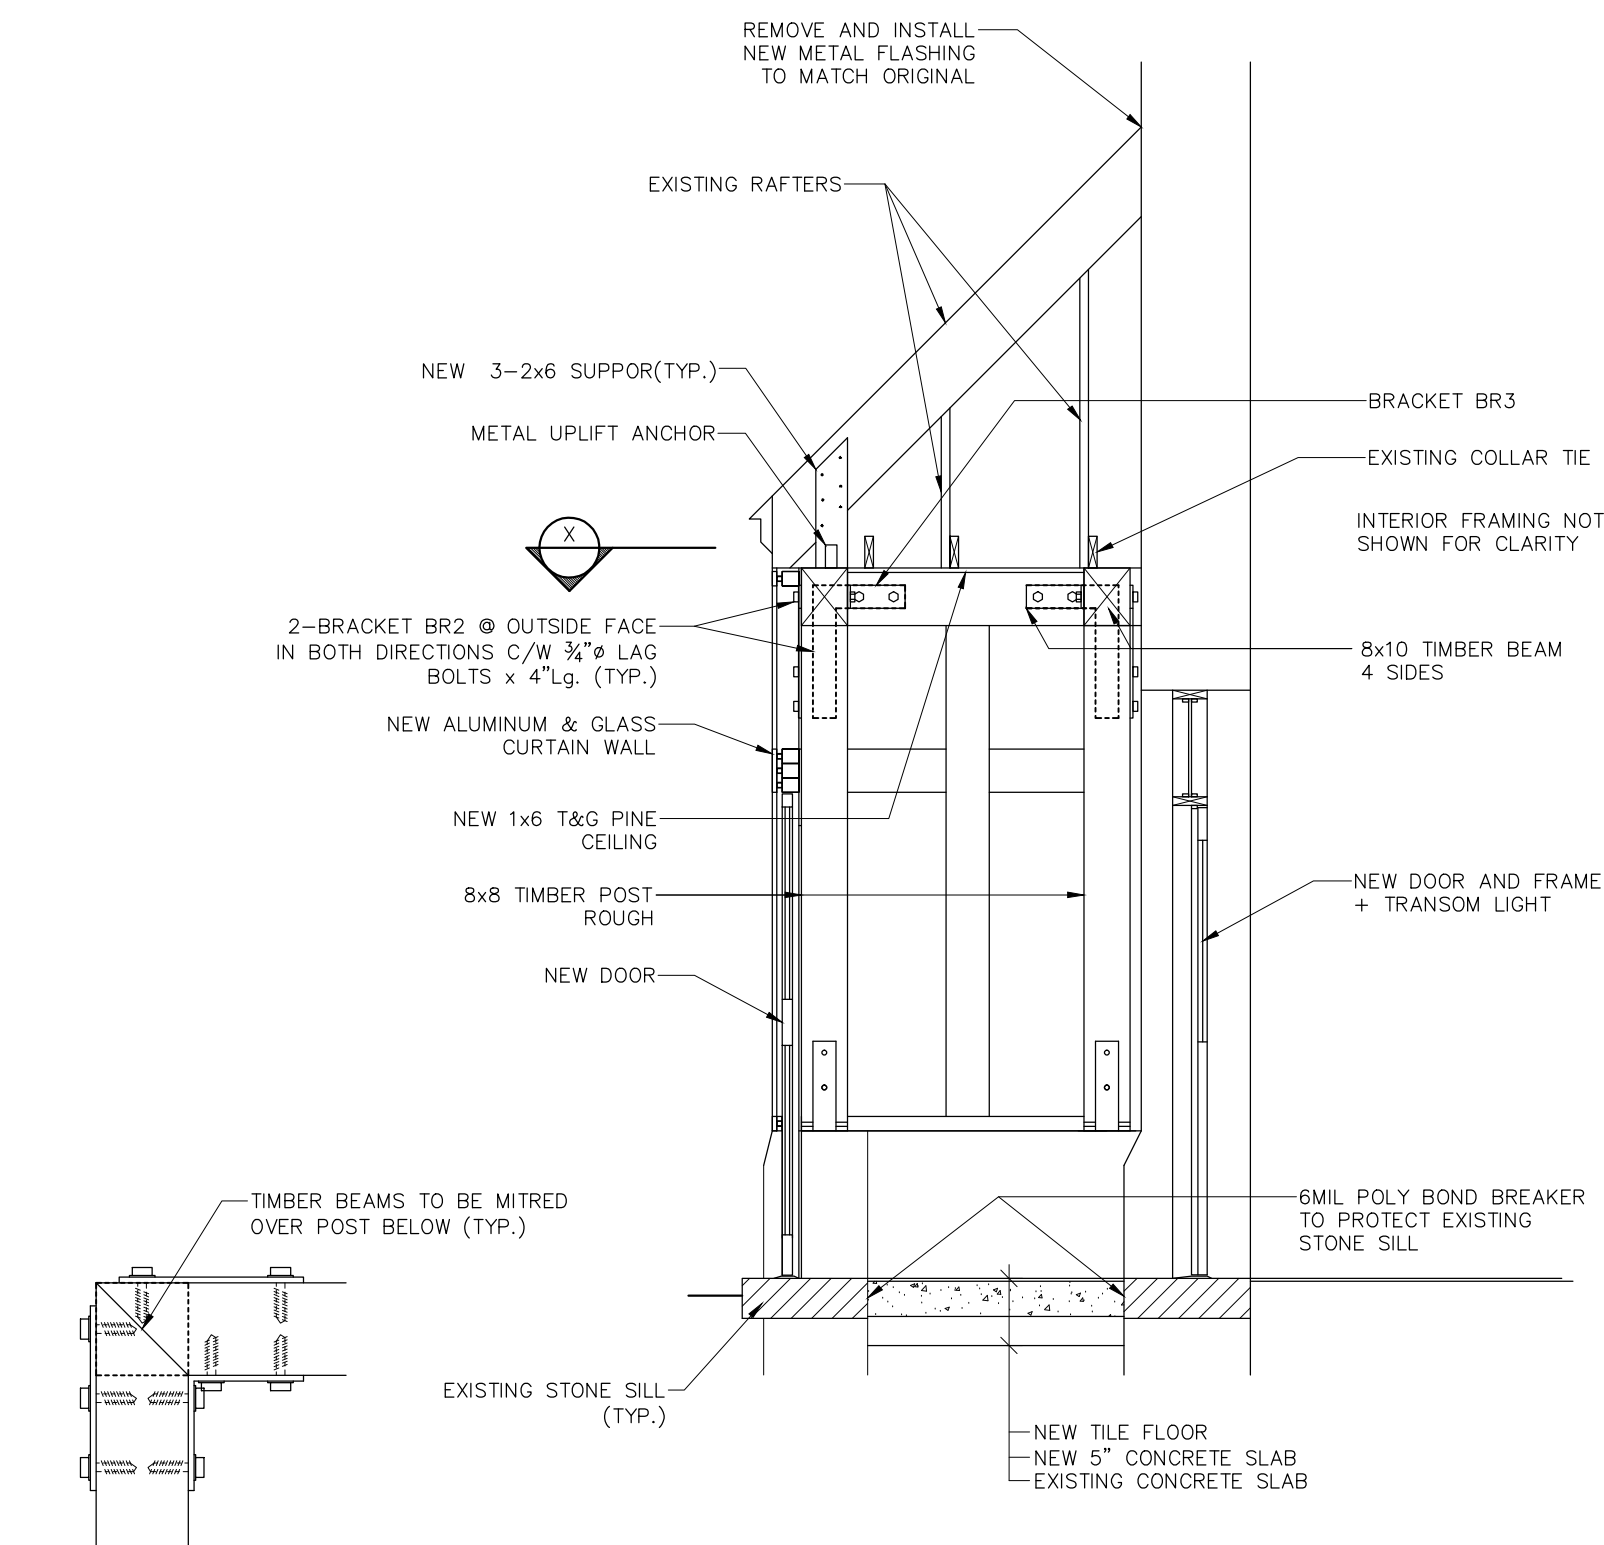


**SECTION X**

**SECTION 8  
A8**

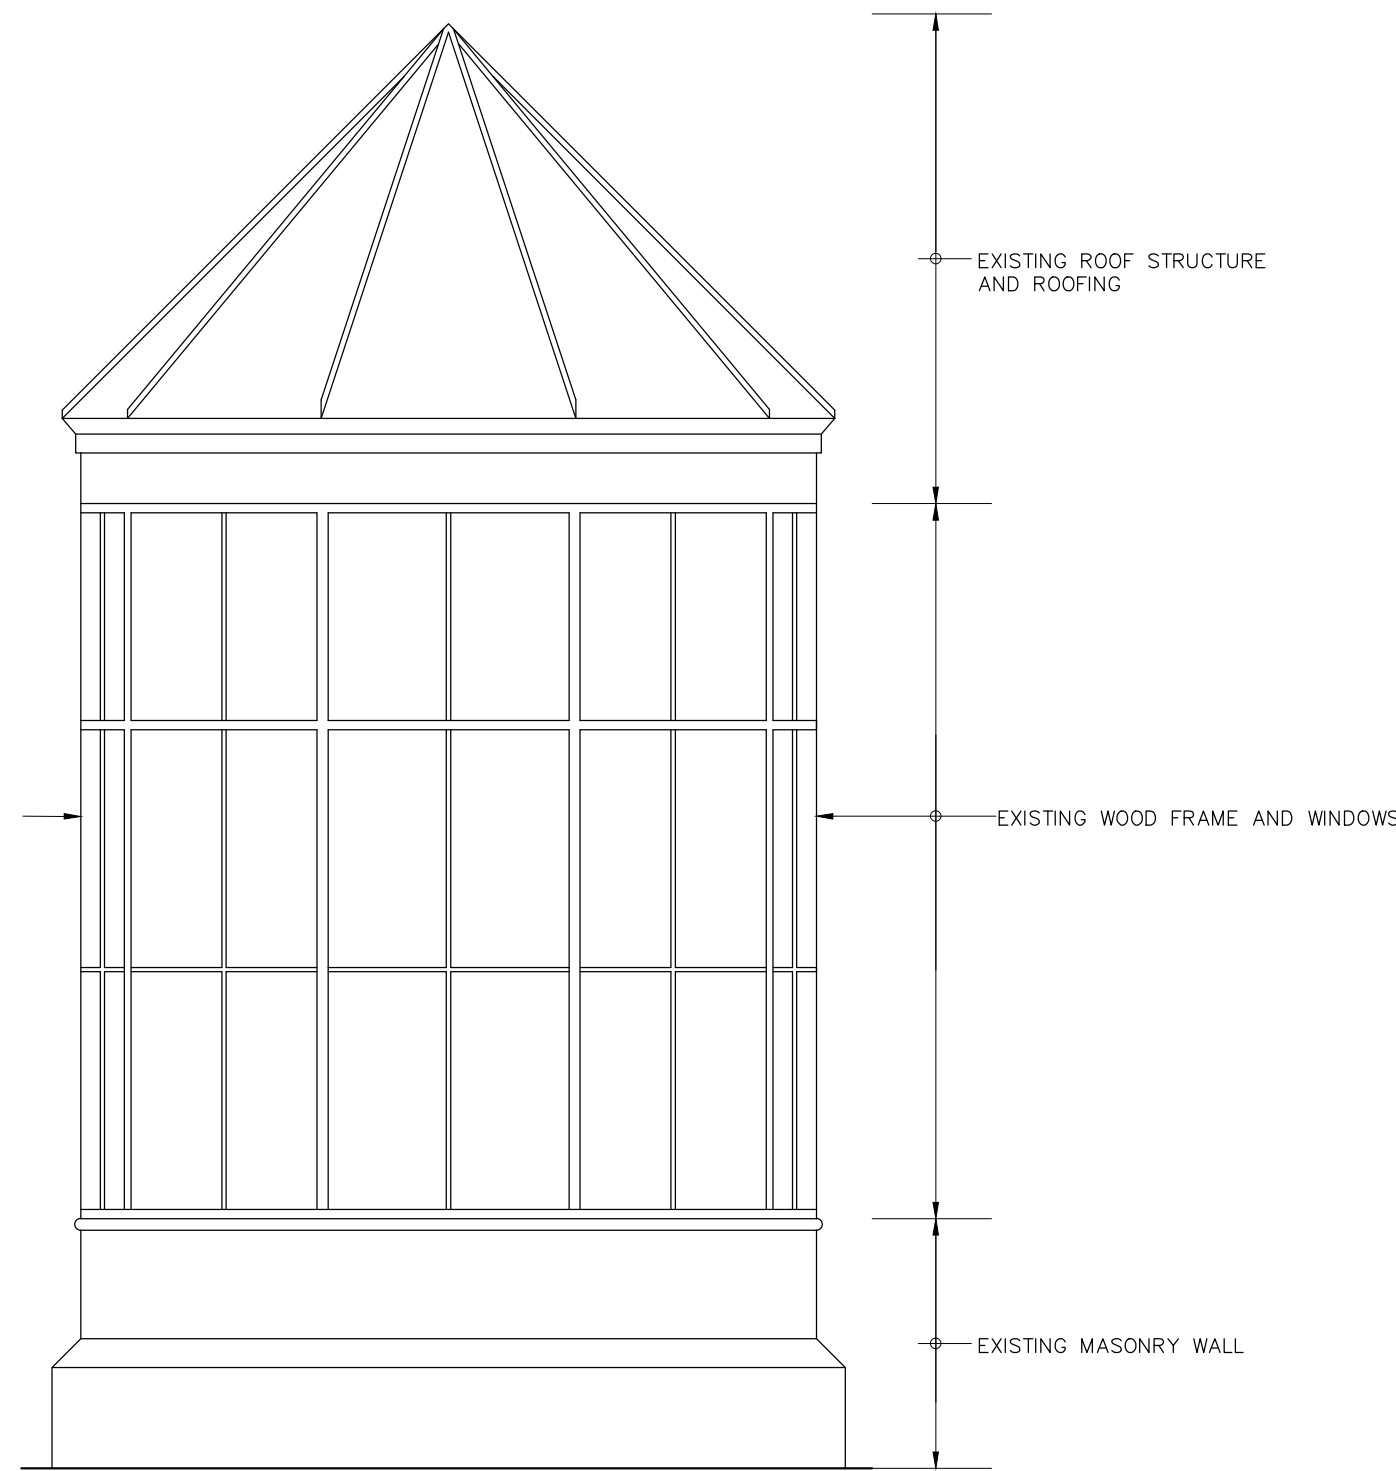


**PARTIAL SOUTH ELEVATION – EXISTING**

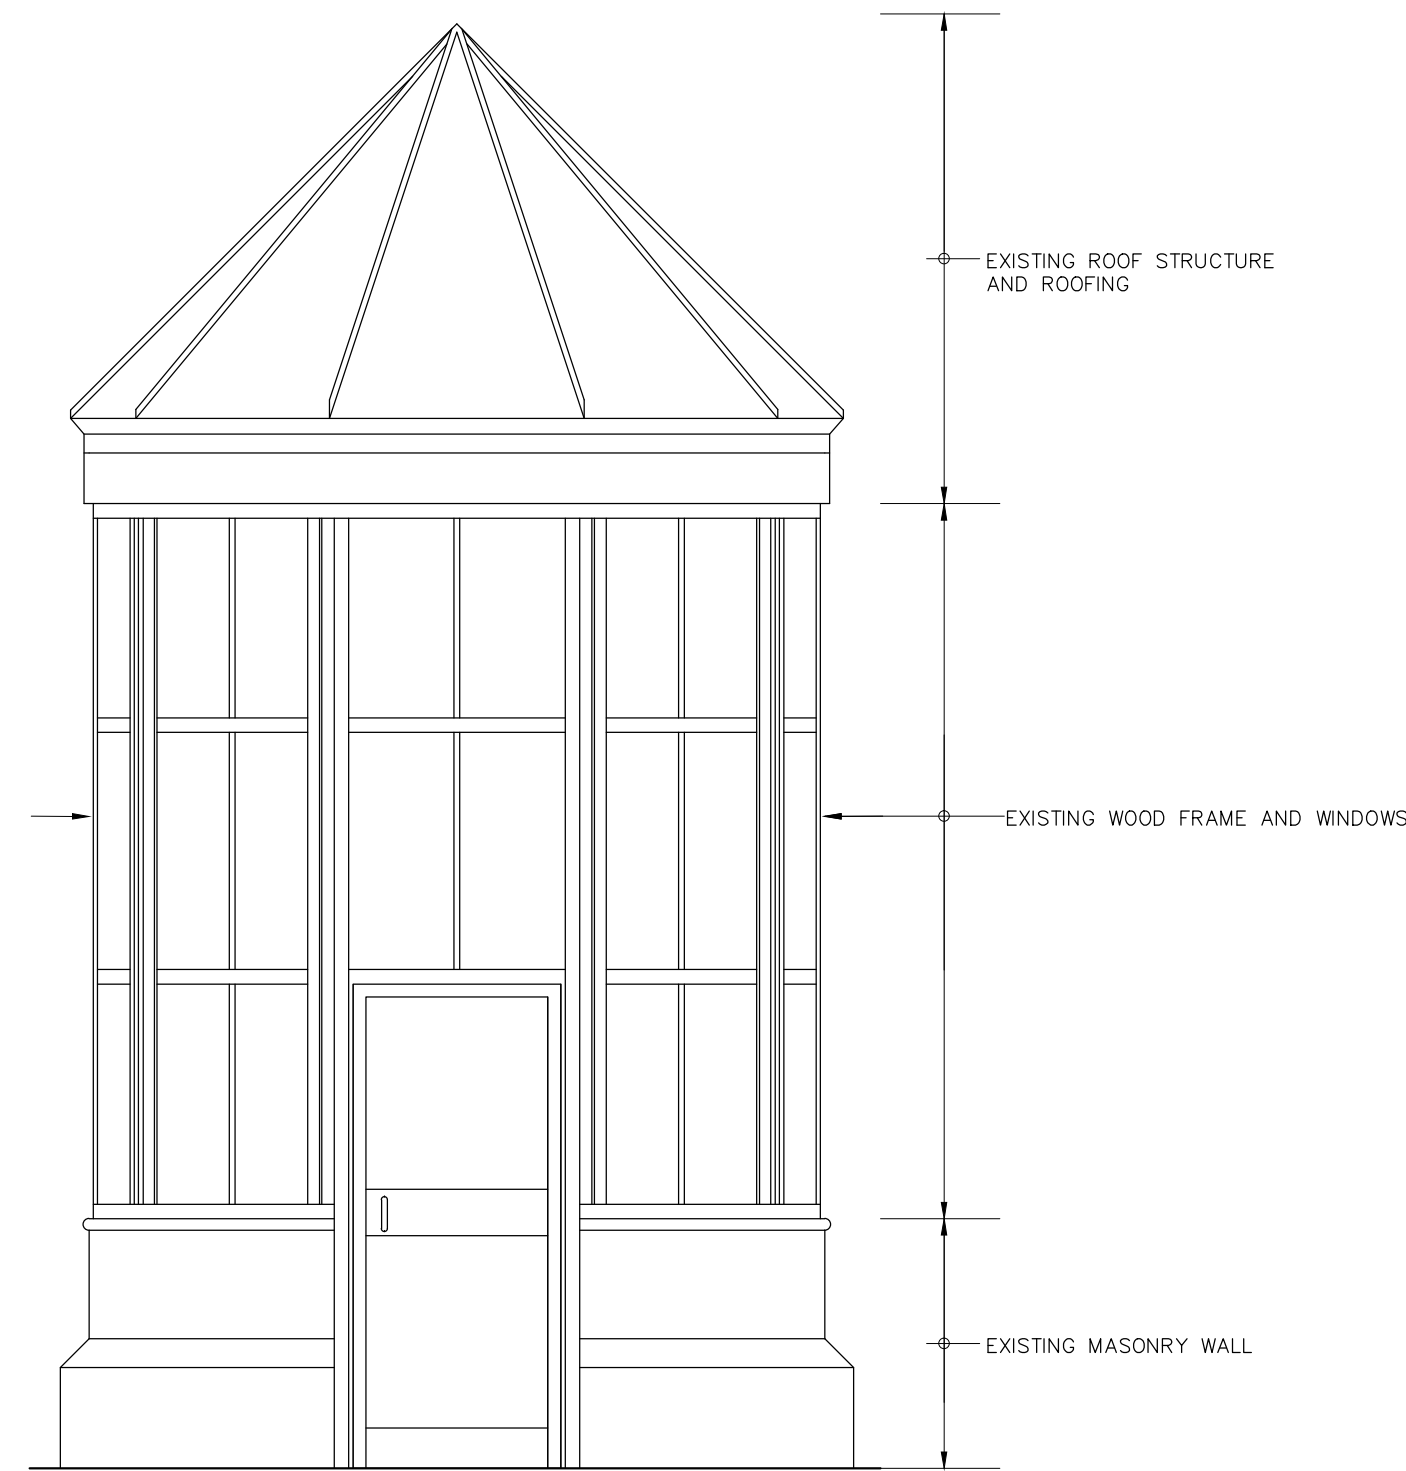

**PARTIAL SOUTH ELEVATION – NEW**

NOTE:  
FOR CLARITY NOT ALL CONNECTIONS SHOWN.  
ALL CONNECTIONS TO HAVE METAL OR WOOD  
SIDE PLATES TO RESIST ALL HORIZONTAL AND  
VERTICAL LOADING.

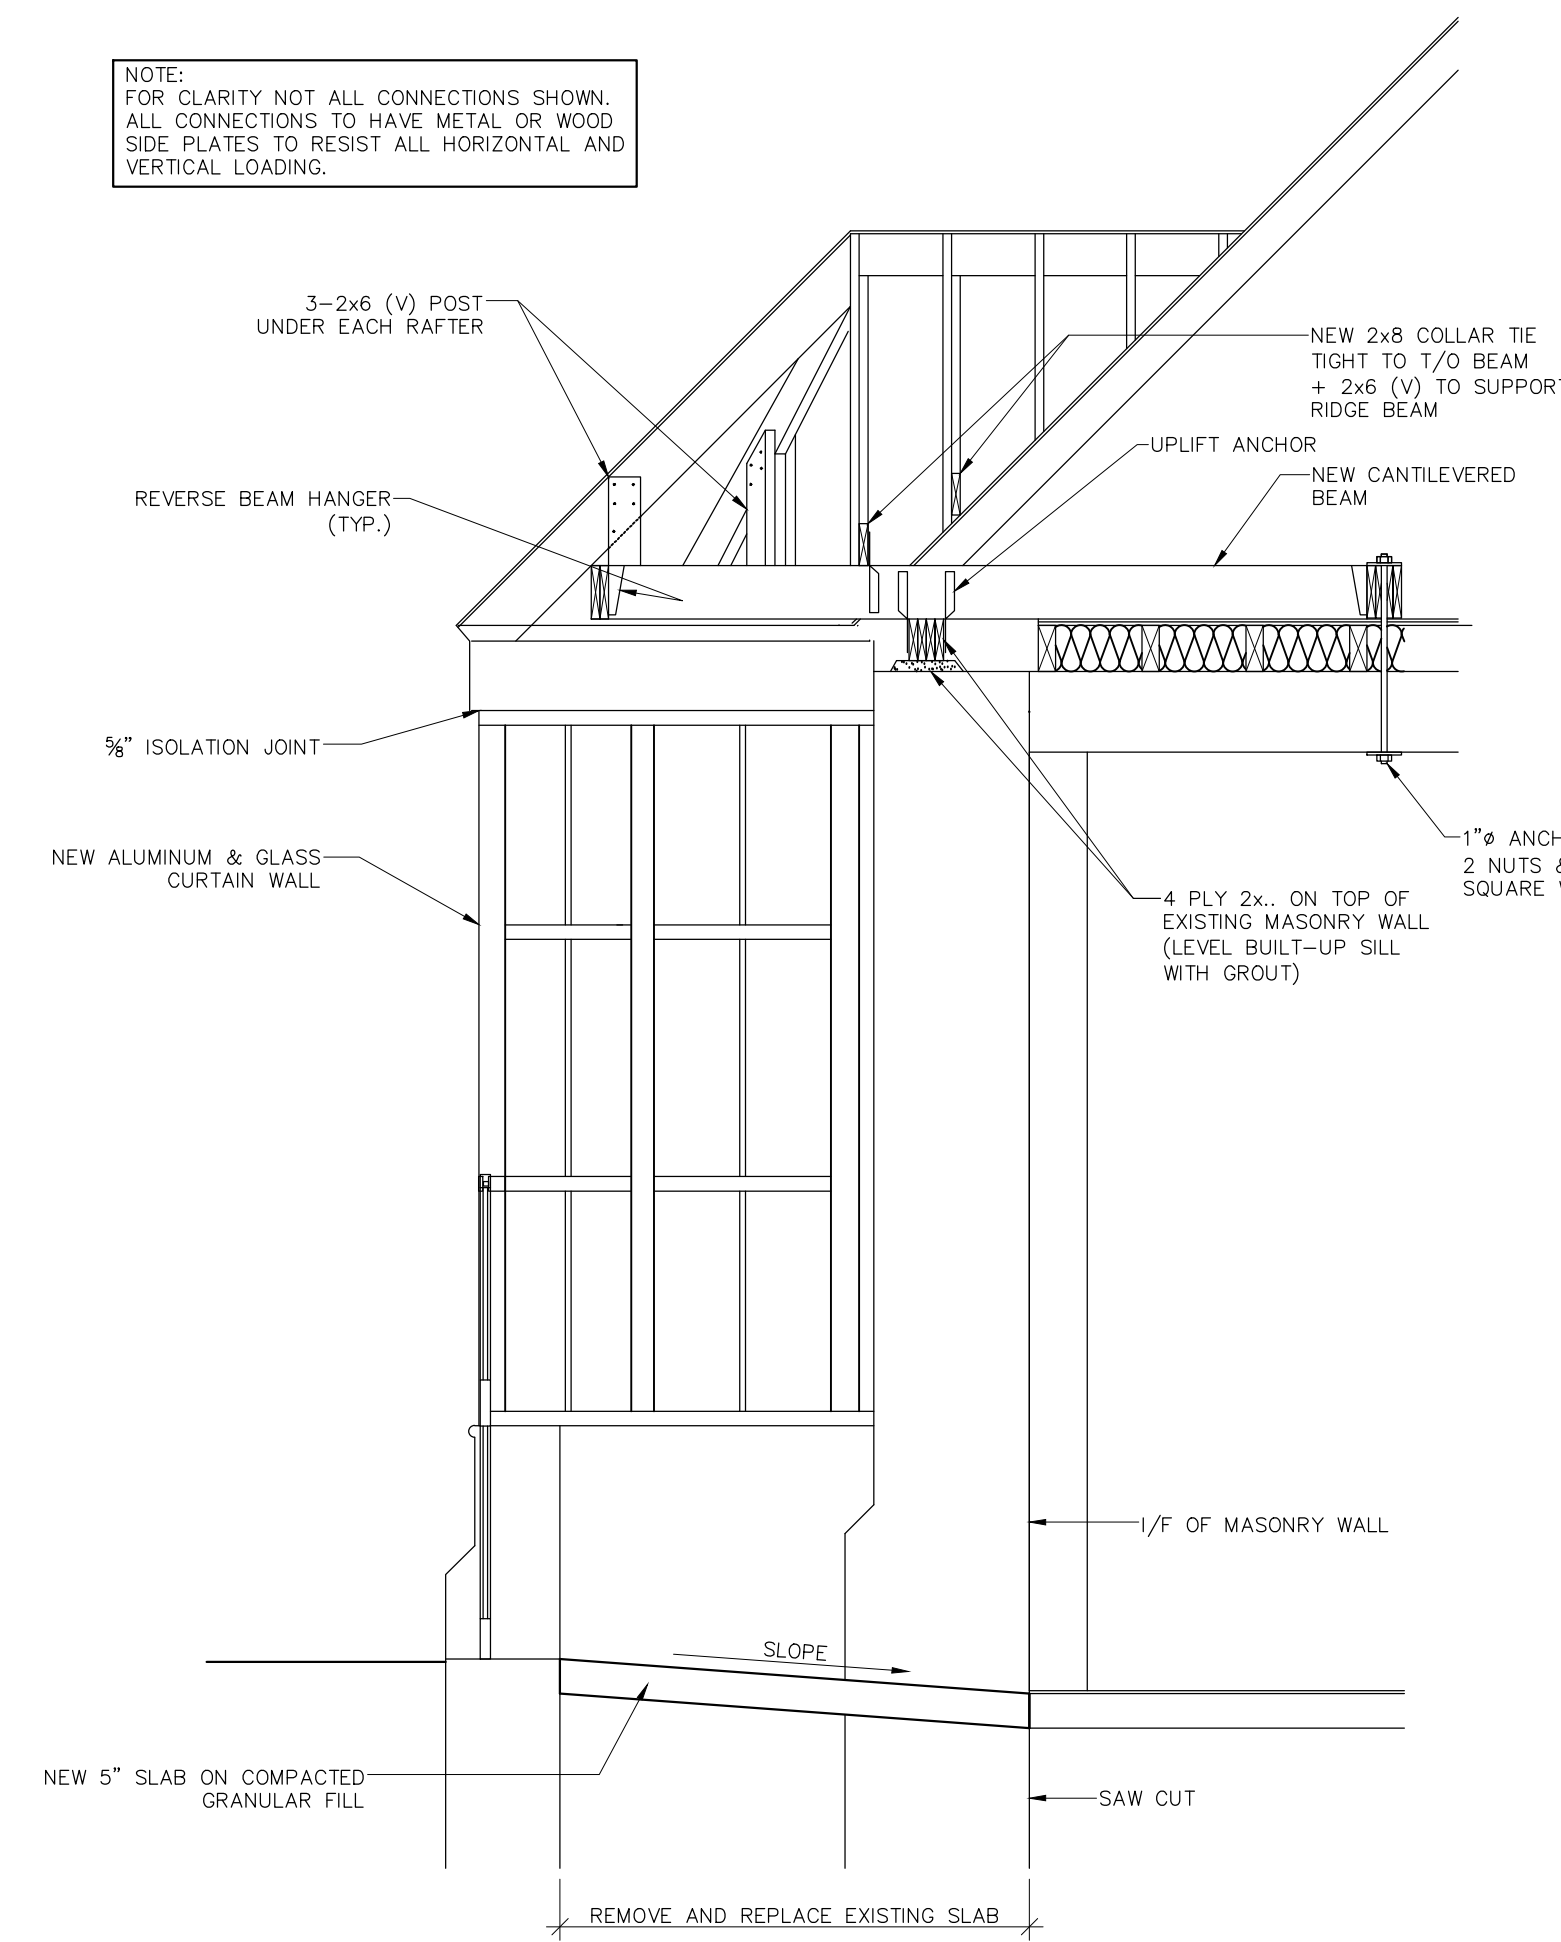

**SECTION 7  
A2**

FOR GENERAL NOTES  
REFER TO DRWG S1

13.01.14	ISSUED FOR TENDER
06.01.14	ISSUED FOR 90% REVIEW
18.12.13	ISSUED FOR REVIEW

no.	date	description
revisions		
Client Acceptance / Acceptation du client		
Signature _____		Date _____
File No. / No. de dossier _____		



ONTARIO WATERWAYS FIELD UNIT – RIDEAU CANAL NHS  
**Canada**  
Type of Record /  
Type d'enregistrement  
TYPE

Project title / Titre du projet  
**RIDEAU CANAL NHS  
OTTAWA LOCK CONTROL  
BUILDING RENOVATION**

Drawing title / Titre du dessin  
**PARTIAL SOUTH & NORTH  
ELEVATION  
AND DETAILS**

Scale / Echelle  
SCALE

Drawn by/ Dessine par  
W.J.L. Date  
10.12.13

Field Recording by /  
Relevé-Terminé par  
Date

Approved by / Approuvé par  
Date

Checked by/ Vérifié par

Project No./ No. du projet  
00102

Sheet No./  
Feuille No.  
**A6**