



FOR GENERAL NOTES  
REFER TO DRWG S1

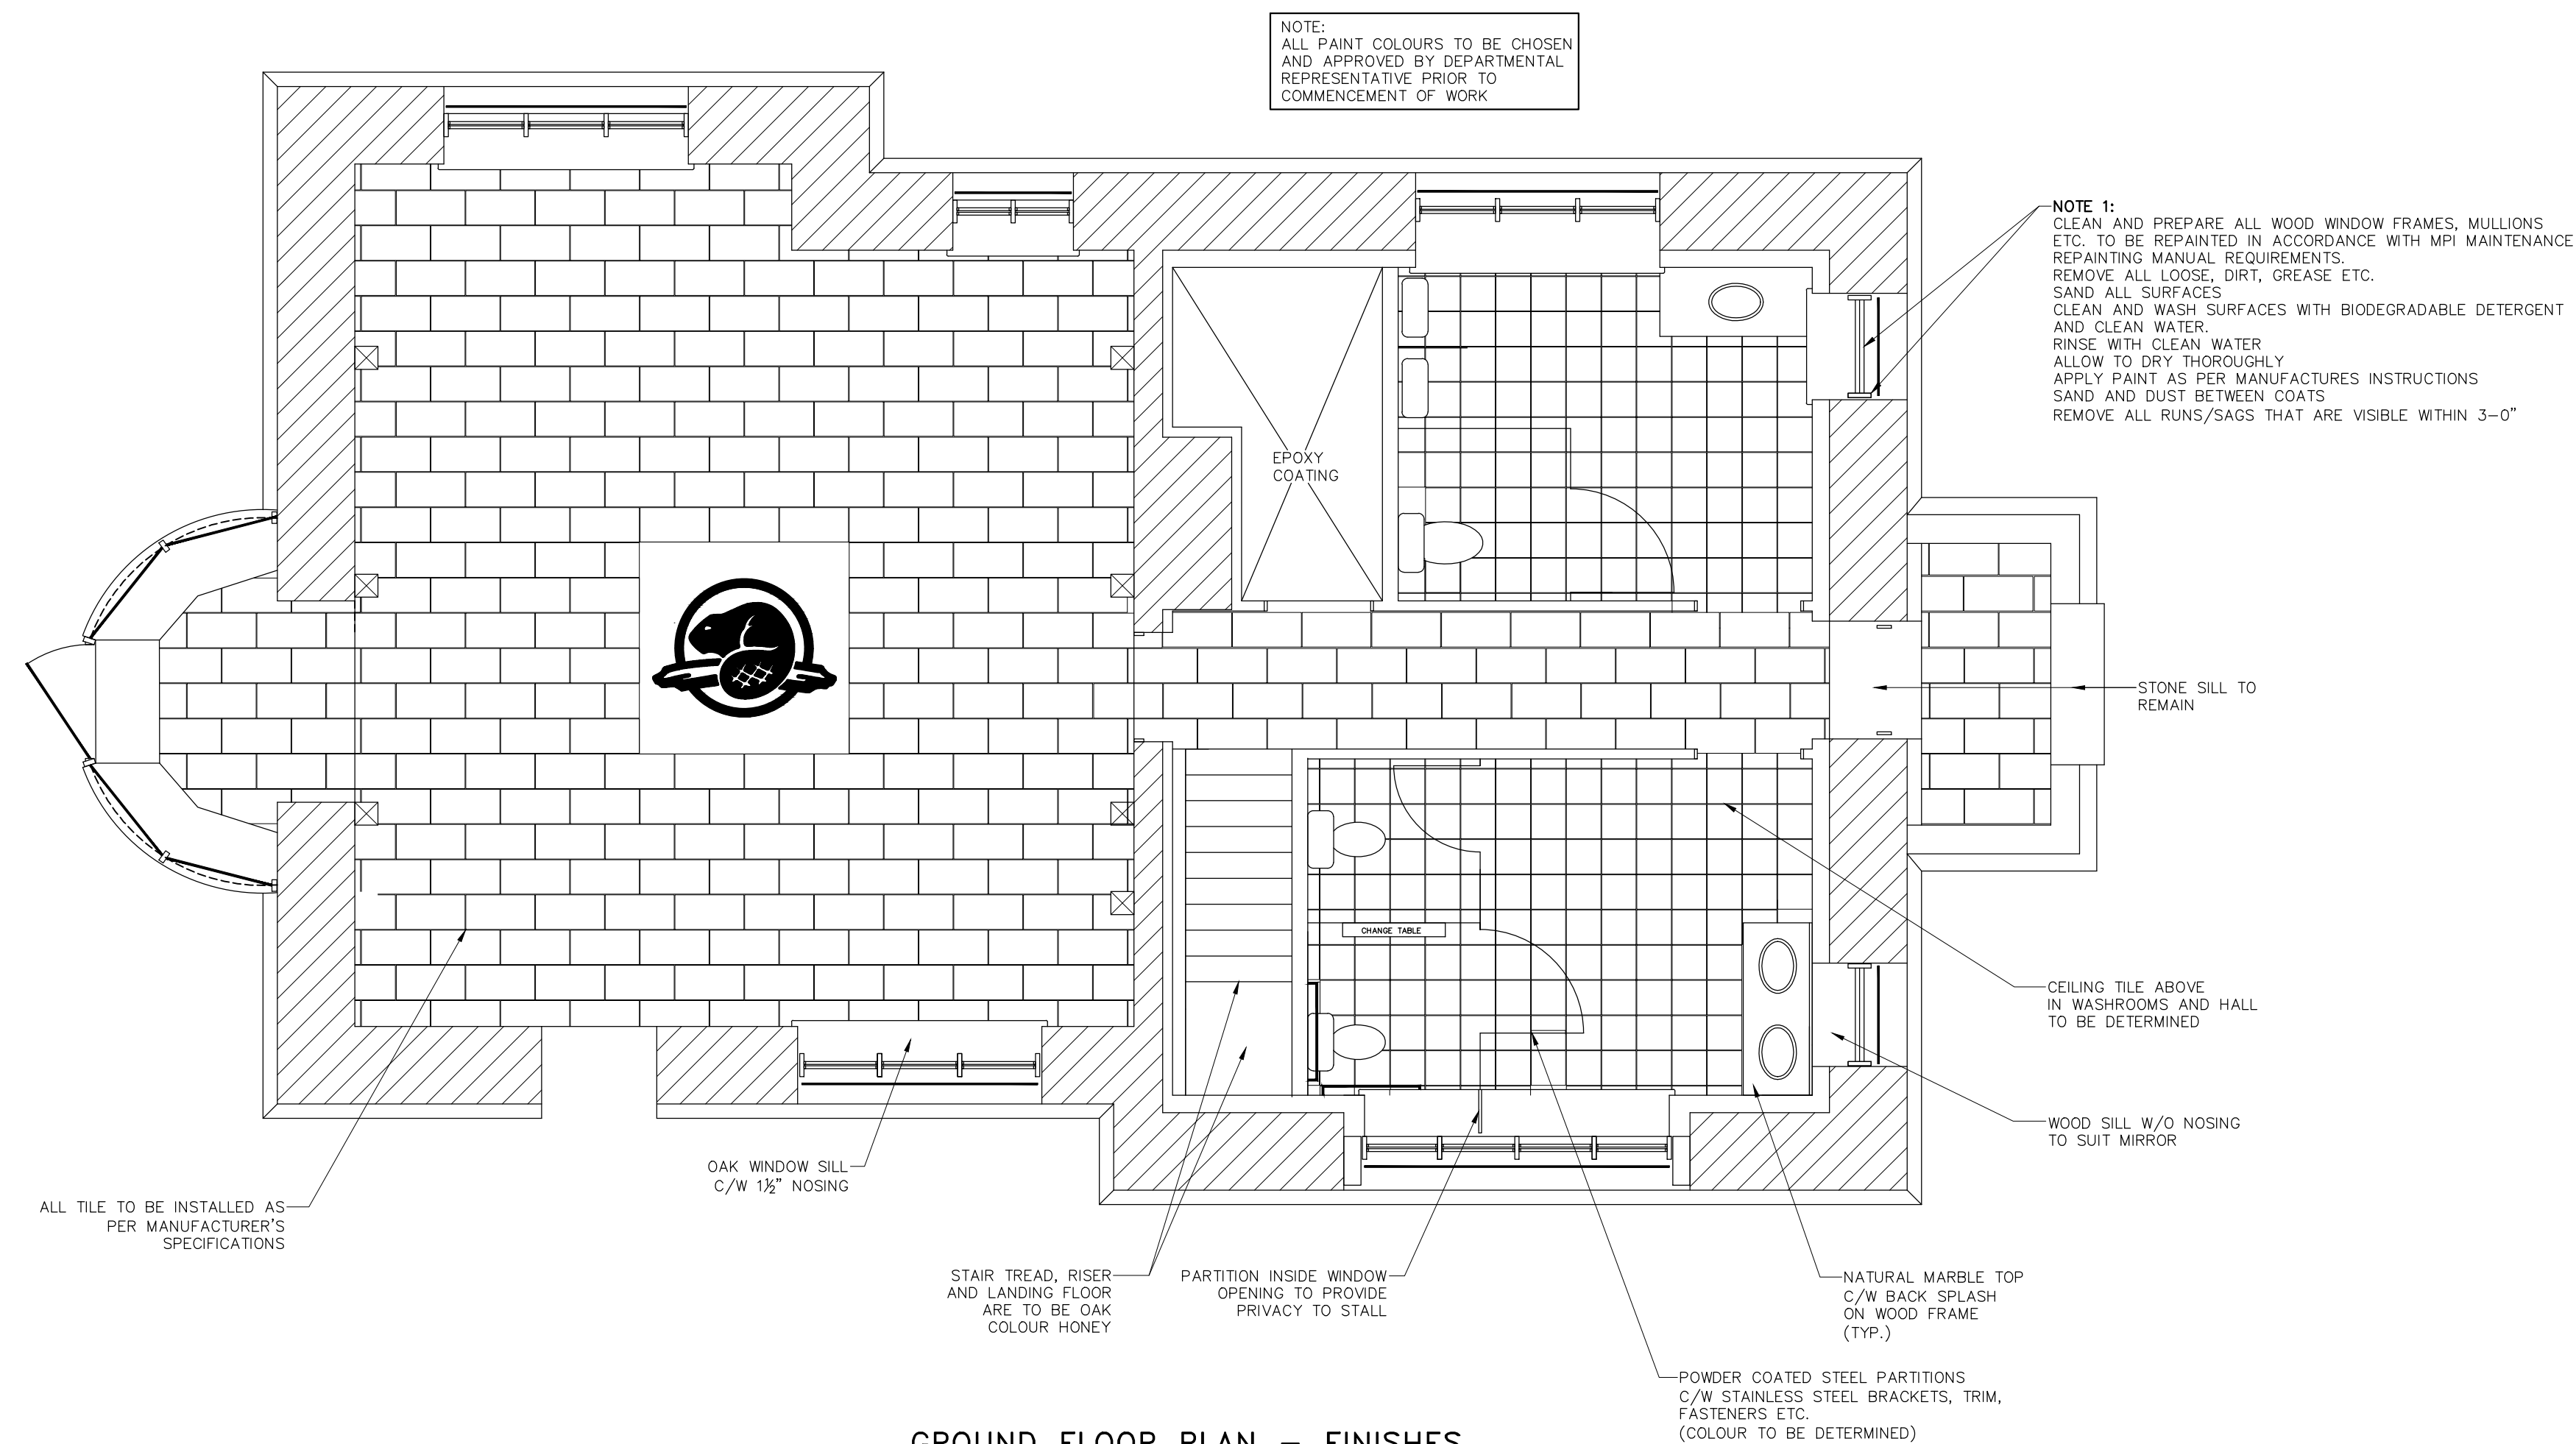


GROUND FLOOR PLAN - FINISHES

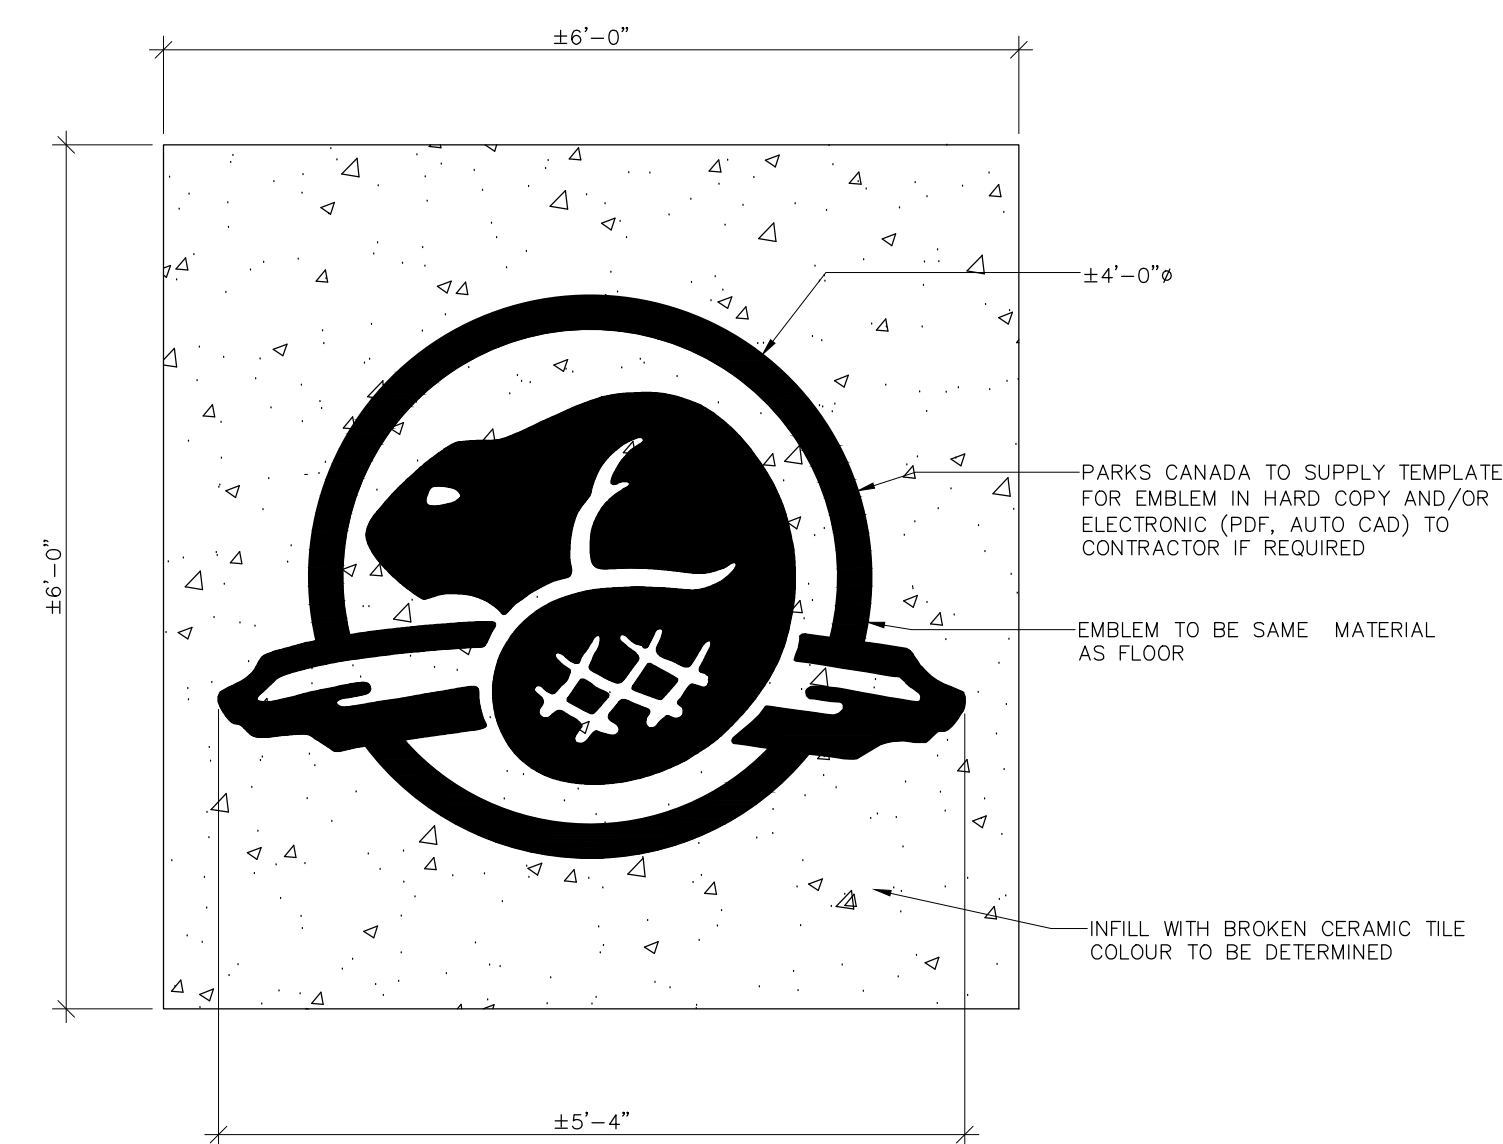

PARKS CANADA EMBLEM - DETAIL

FLOOR FINISH SCHEDULE	
FINISH	LOCATION
SLATE MONTAUK BLACK 12x24 BY OLYMPIA TILE	VISITOR GALLERY SOUTH VESTIBULE NORTH VESTIBULE HALLWAY
UNGLAZED PORCELAIN SPECTRA MAROCK 12x12 BY OLYMPIA TILE	MENS WASHROOM WOMENS WASHROOM
SUPERGRIP EPO-FORTIFIED ACRYLIC ENAMEL FROST GREY BY PARA	UTILITY

WALL FINISH SCHEDULE	
FINISH	LOCATION
EXPOSED EXISTING MASONRY	VISITOR GALLERY
CERAMIC TILE BISCUIT BRIGHT 3x6 BY OLYMPIA TILE	MENS WASHROOM WOMENS WASHROOM
1-COAT LAYTEX PRIMER 2-FINISH COAT LAYTEX OFF WHITE	ALL DRYWALL SURFACES
2-FINISH COAT LAYTEX COLOUR TO BE DETERMINED	ALL WOOD SURFACES WINDOW FRAMES, MILLIONS ETC.

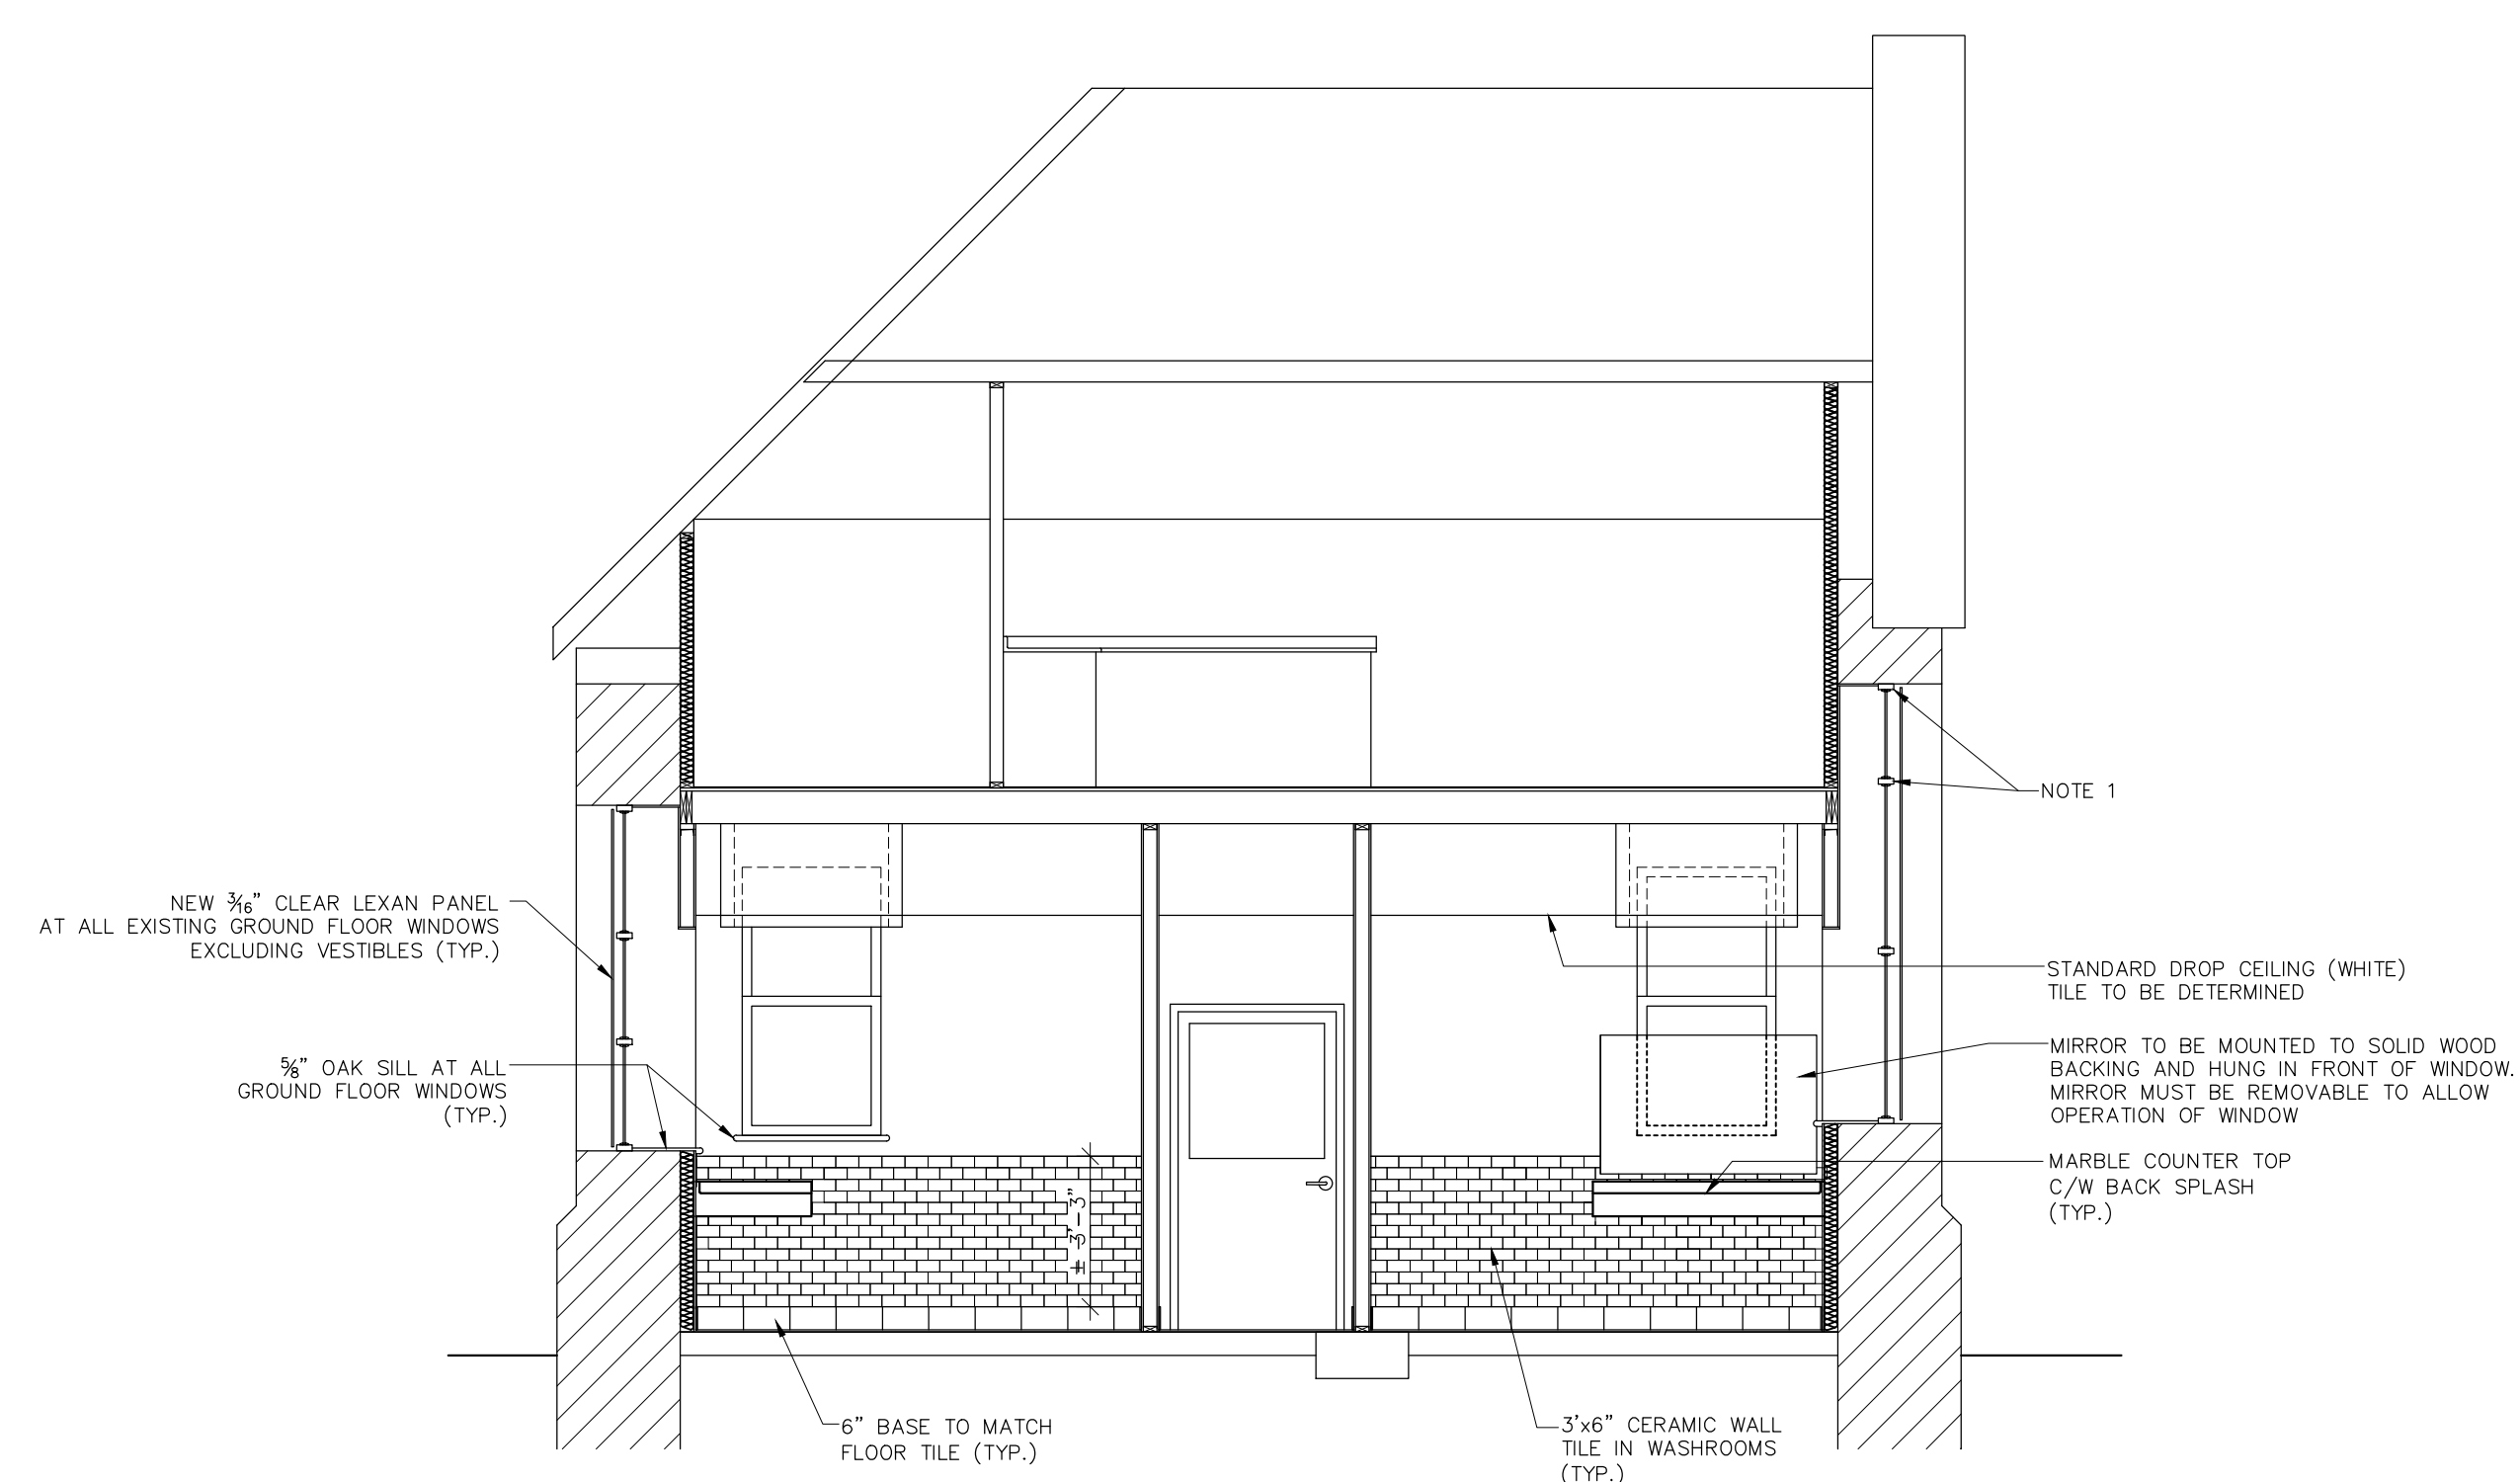

SECTION THROUGH WASHROOMS - FINISHES

no.	date	description
13.01.14		ISSUED FOR TENDER
06.01.14		ISSUED FOR 90% REVIEW
18.12.13		ISSUED FOR REVIEW

revisions

Client Acceptance / Acceptation du client  
Signature \_\_\_\_\_ Date \_\_\_\_\_  
File No. / No. de dossier \_\_\_\_\_



ONTARIO WATERWAYS FIELD UNIT - RIDEAU CANAL NHS  
**Canada**

Type of Record /  
Type d'enregistrement  
TYPE

Project title / Titre du projet

RIDEAU CANAL NHS  
OTTAWA LOCK CONTROL  
BUILDING RENOVATION

Drawing title / Titre du dessin  
GROUND FLOOR PLAN  
BUILDING SECTION  
FINISHES

Scale / Echelle  
SCALE

Drawn by/ Dessine par Date  
W.J.L. 10.12.13

Field Recording by /  
Releve-Termin par Date

Approved by / Approuve par Date

Checked by/ Verifie par

Project No./ No. du projet Asset No. 00102 Sheet No./ Feuille No. A9

Drawing Re No./No. du Dessin