



Public Works
Government Services
Canada

Architectural and
Engineering Services

Ontario Region


Travaux publics
Services gouvernementaux
Canada

Services d'architecture
et de génie

Région de l'Ontario

HAMILTON, ONTARIO.
PWGSC
STEEL PANEL REPLACEMENT

PWGSC Proj. No.: R.012843.055

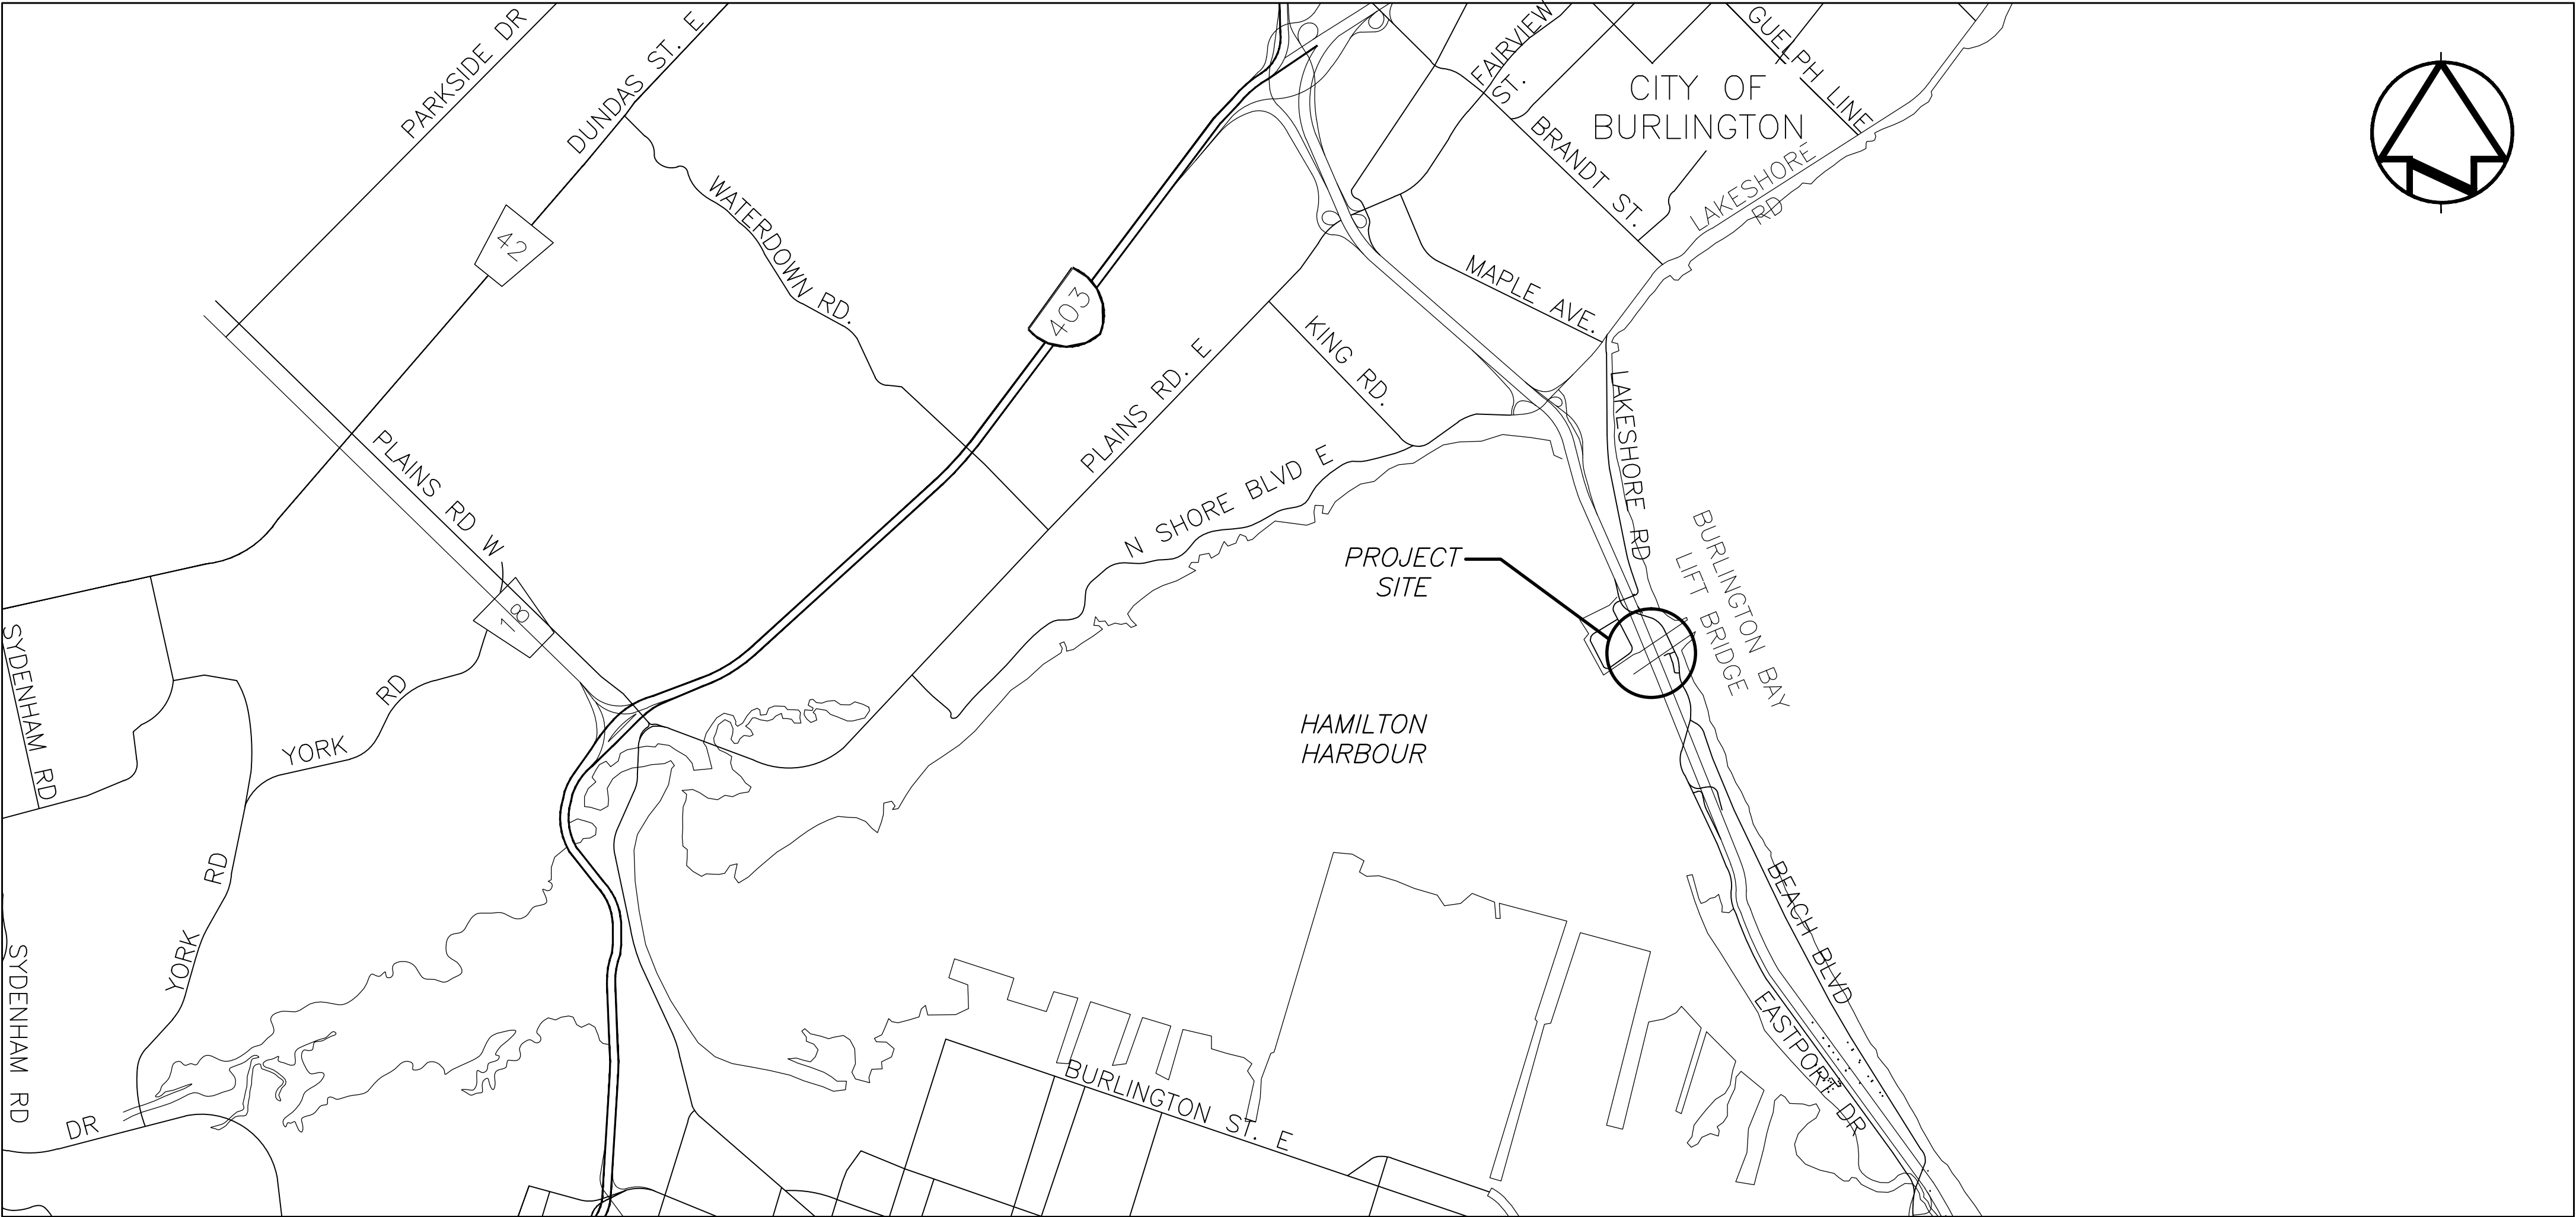


SITE PLAN

Canada

LIST OF DRAWINGS

BRIDGES	
B-0	COVER SHEET
B-1	GENERAL ARRANGEMENT
B-2	PART PLANS GRATING AND RAILING POST DETAILS
HIGHWAYS	
G-1	TRAFFIC CONTROL PLAN AND PAVEMENT MARKING
G-2	CONTINGENCY TRAFFIC CONTROL PLAN

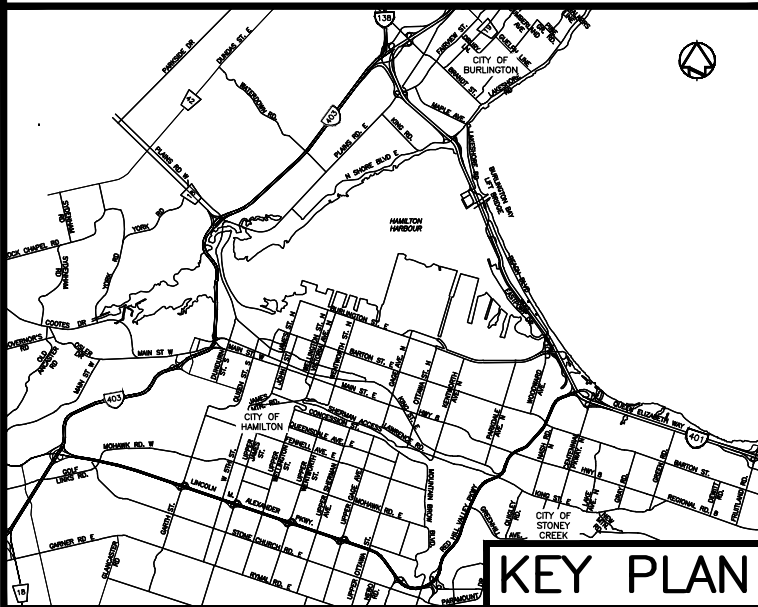

04	-	-
03	-	-
02	-	-
01	-	-
revision		date

Do not scale drawings.
Verify all dimensions and conditions on site and immediately
notify the Departmental Representative of all discrepancies.

A	Detail No.
B	drawing no. - where detail required
C	drawing no. - where detailed

project title
nom du projet
HAMILTON ONTARIO
PWGSC
1157 BEACH BOULEVARD,
HAMILTON, ONTARIO,
STEEL PANEL
REPLACEMENT

drawing title
titre du dessin
COVER SHEET

drawn by
dessiné par
M.B.

designed by
conçu par
M.S.

approved by
approuvé par
J.O.

job
offre
A.G. project manager
administrateur de projet

project date
date du projet
2014-01-24

project no.
no. du projet
R.012843.055

drawing no.
dessiné no.
B-0