




FRONT ELEVATION
NORTH VESTIBULE - EXISTING

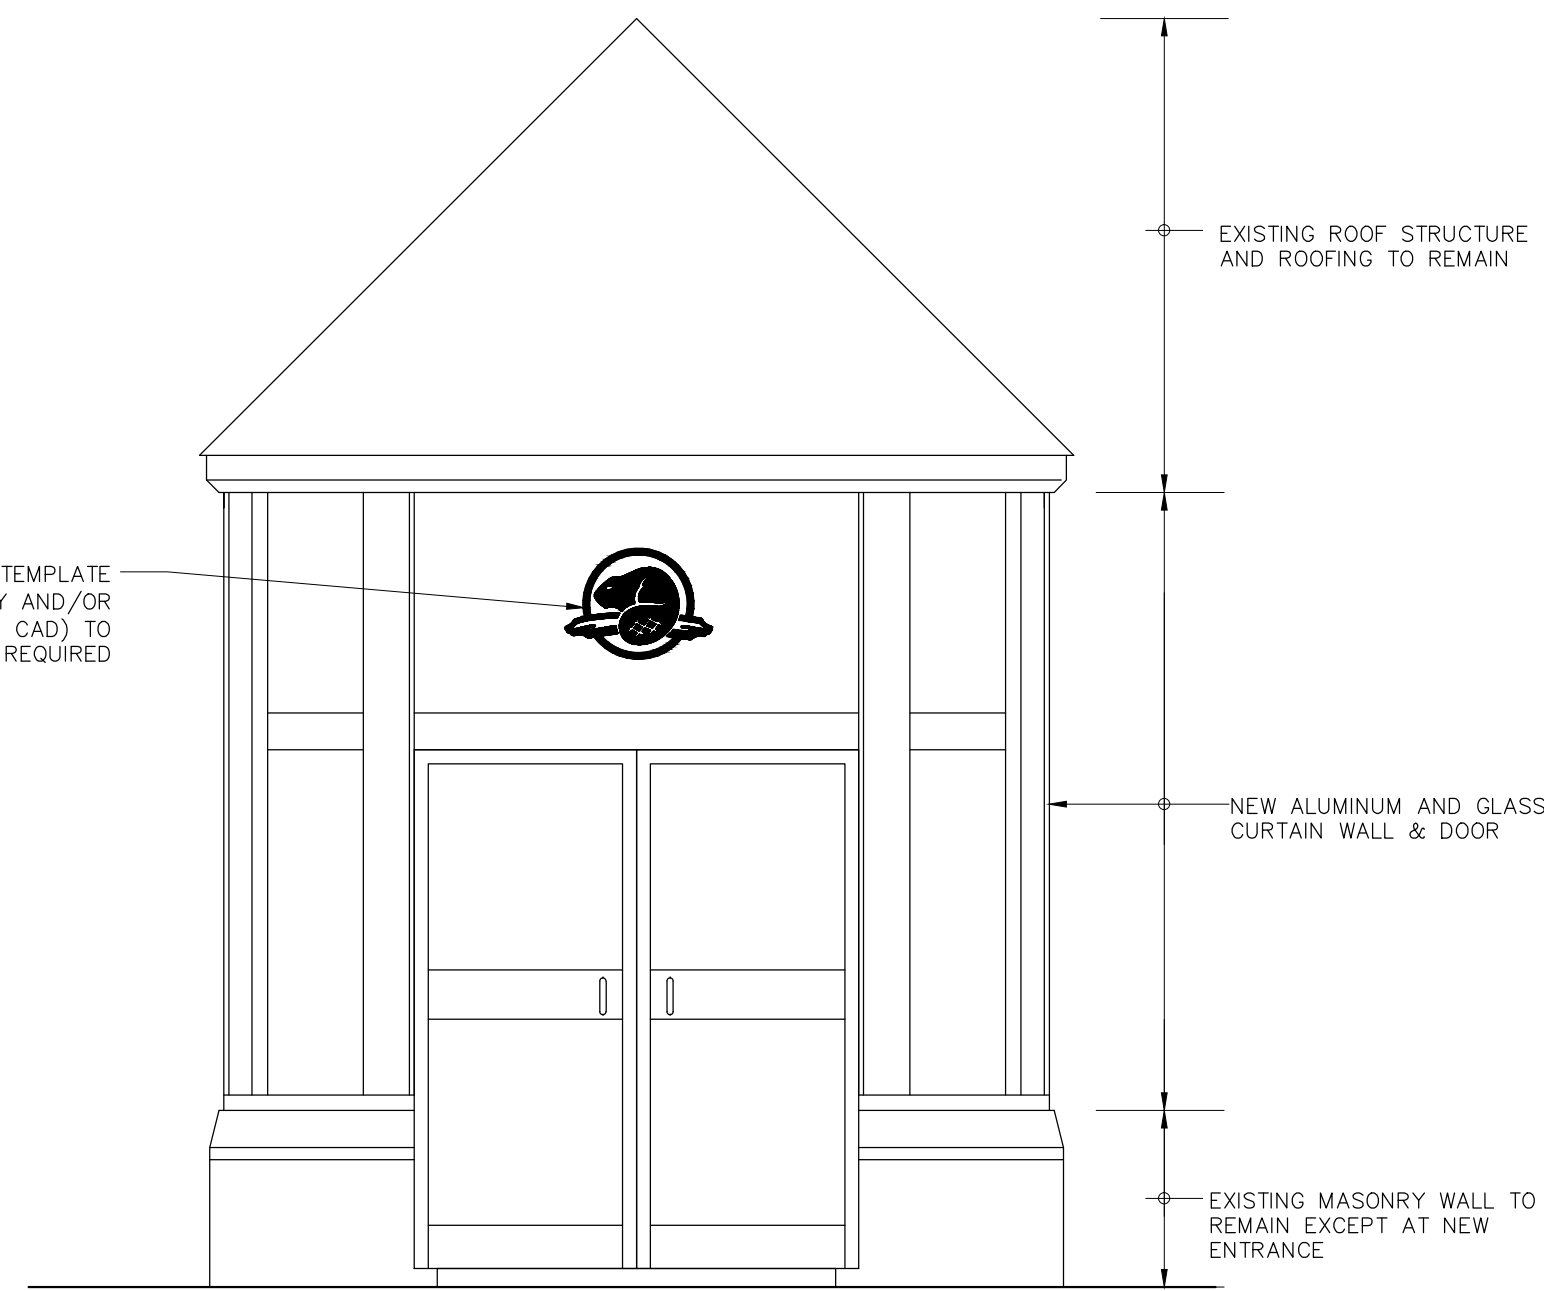


FRONT ELEVATION
NORTH VESTIBULE - NEW

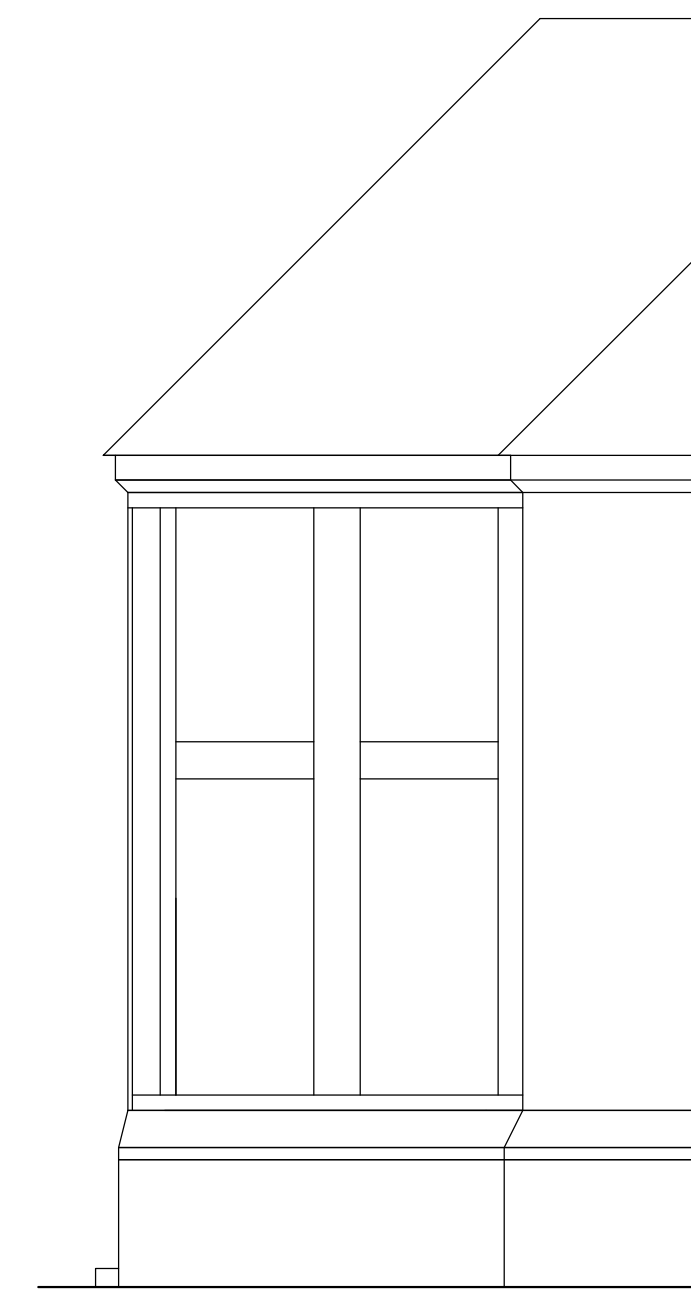


SIDE ELEVATION

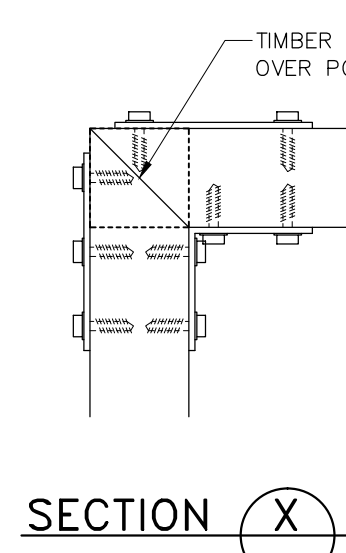


SECTION X

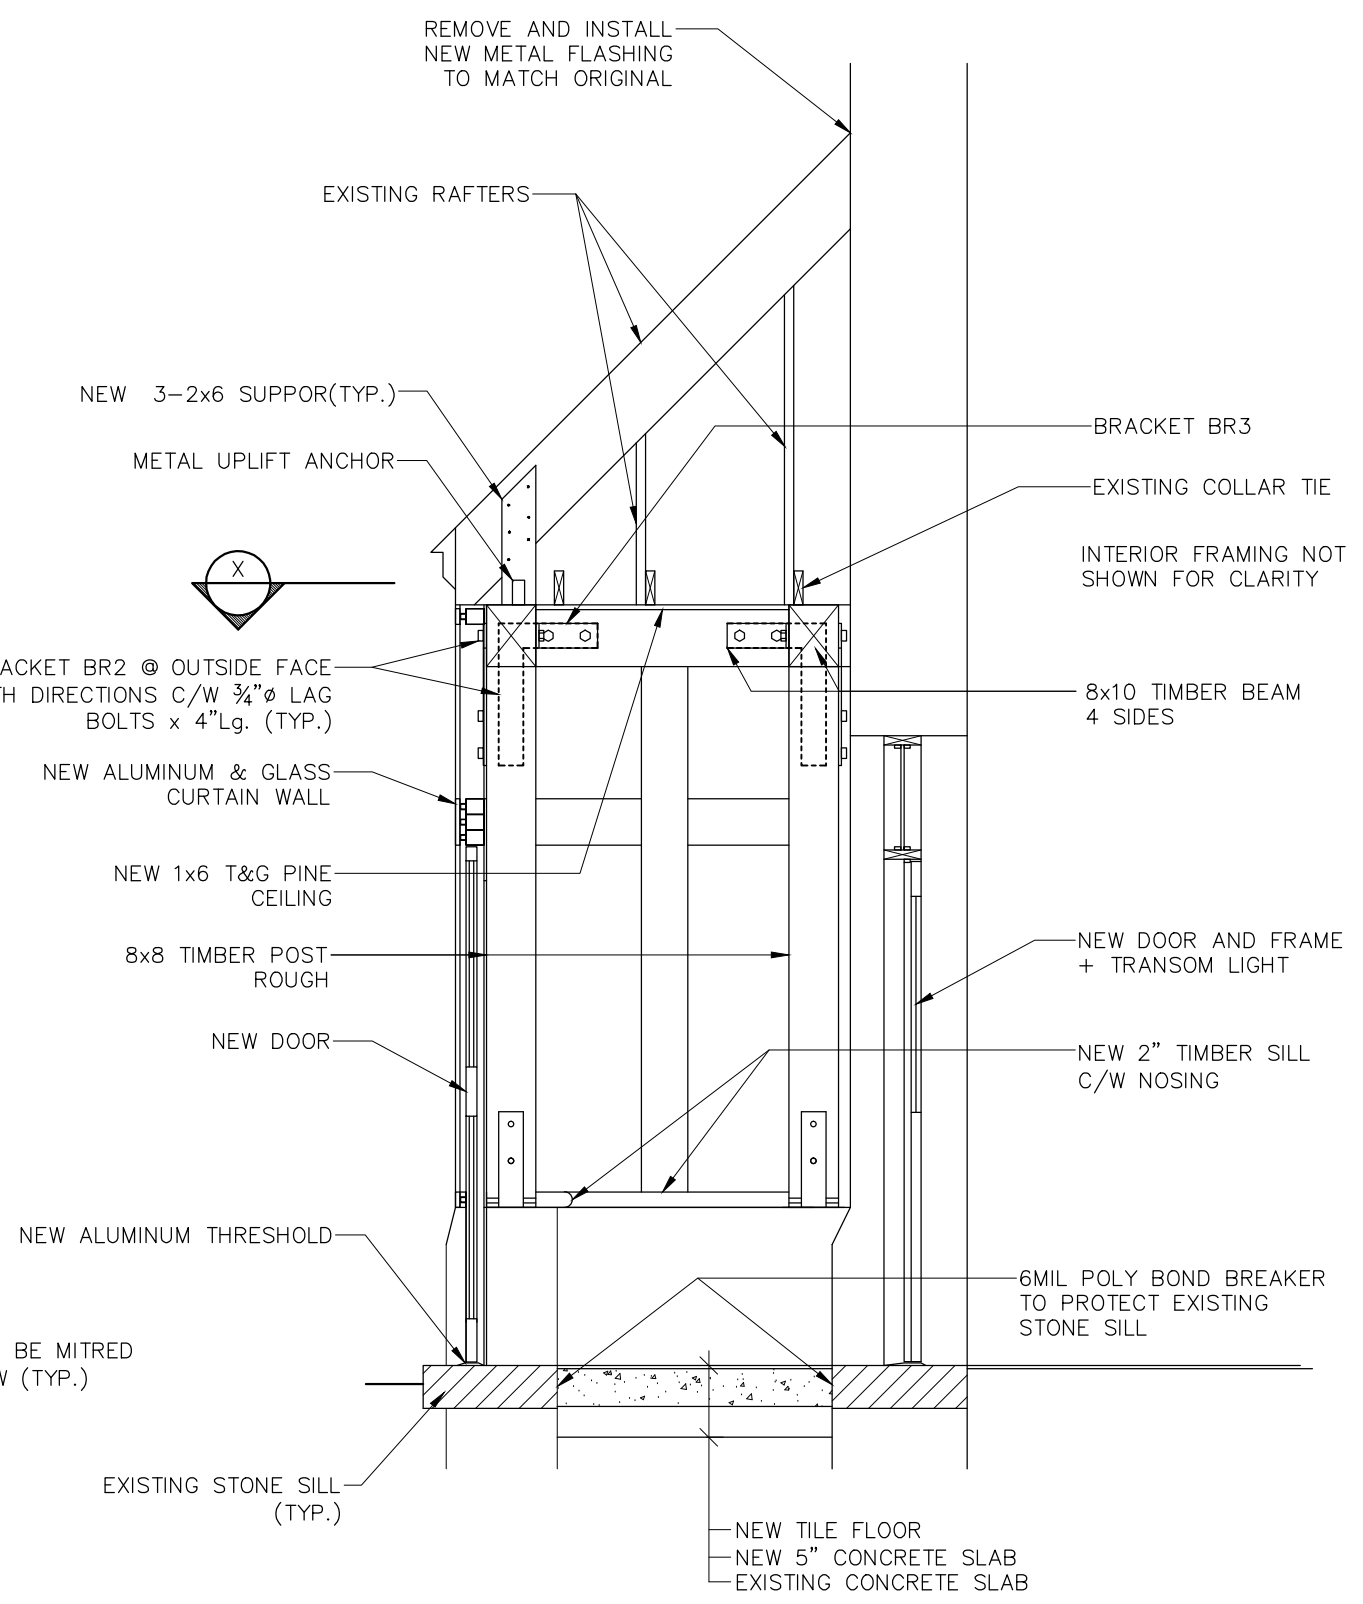


SECTION 8/A8

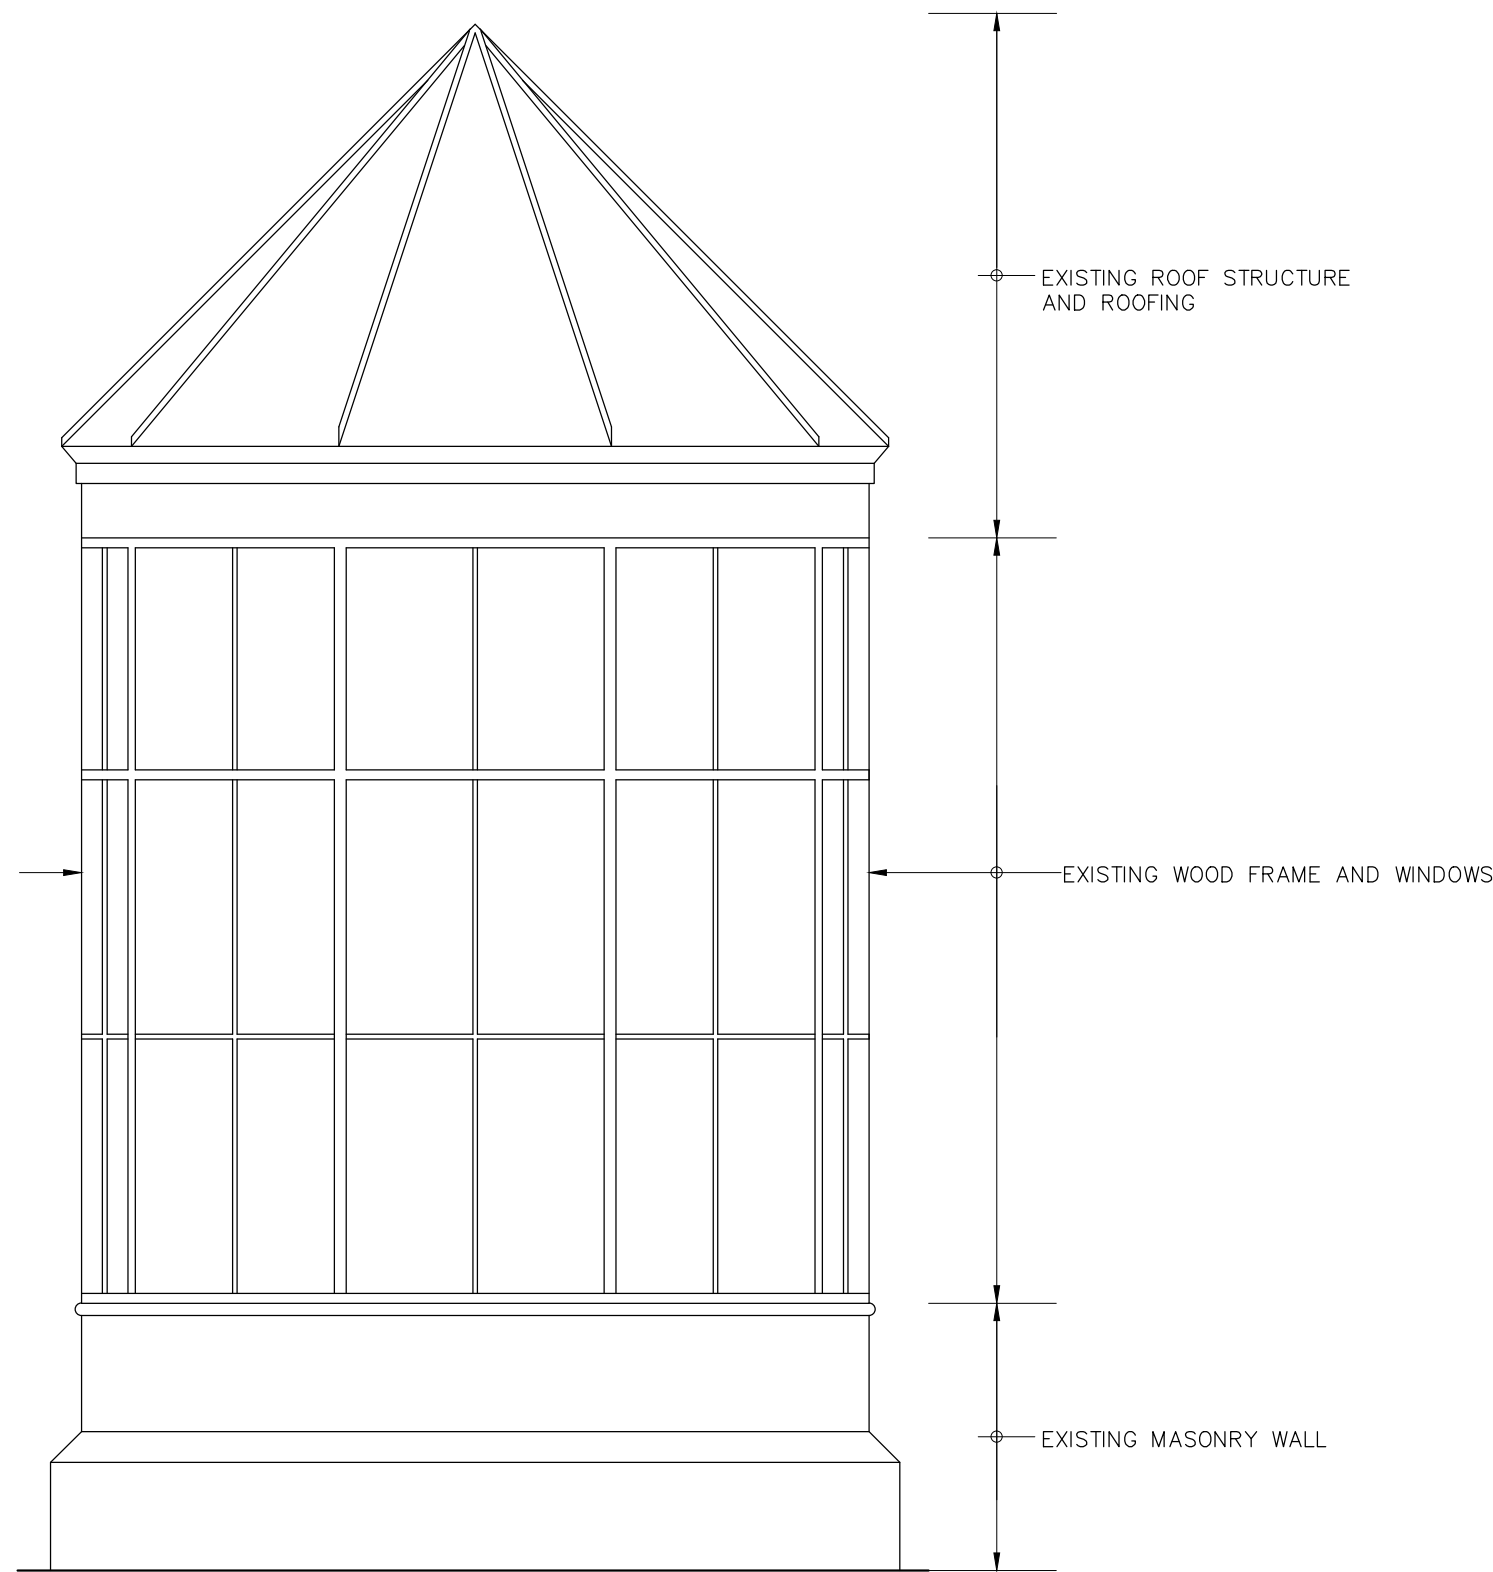

PARTIAL SOUTH ELEVATION - EXISTING

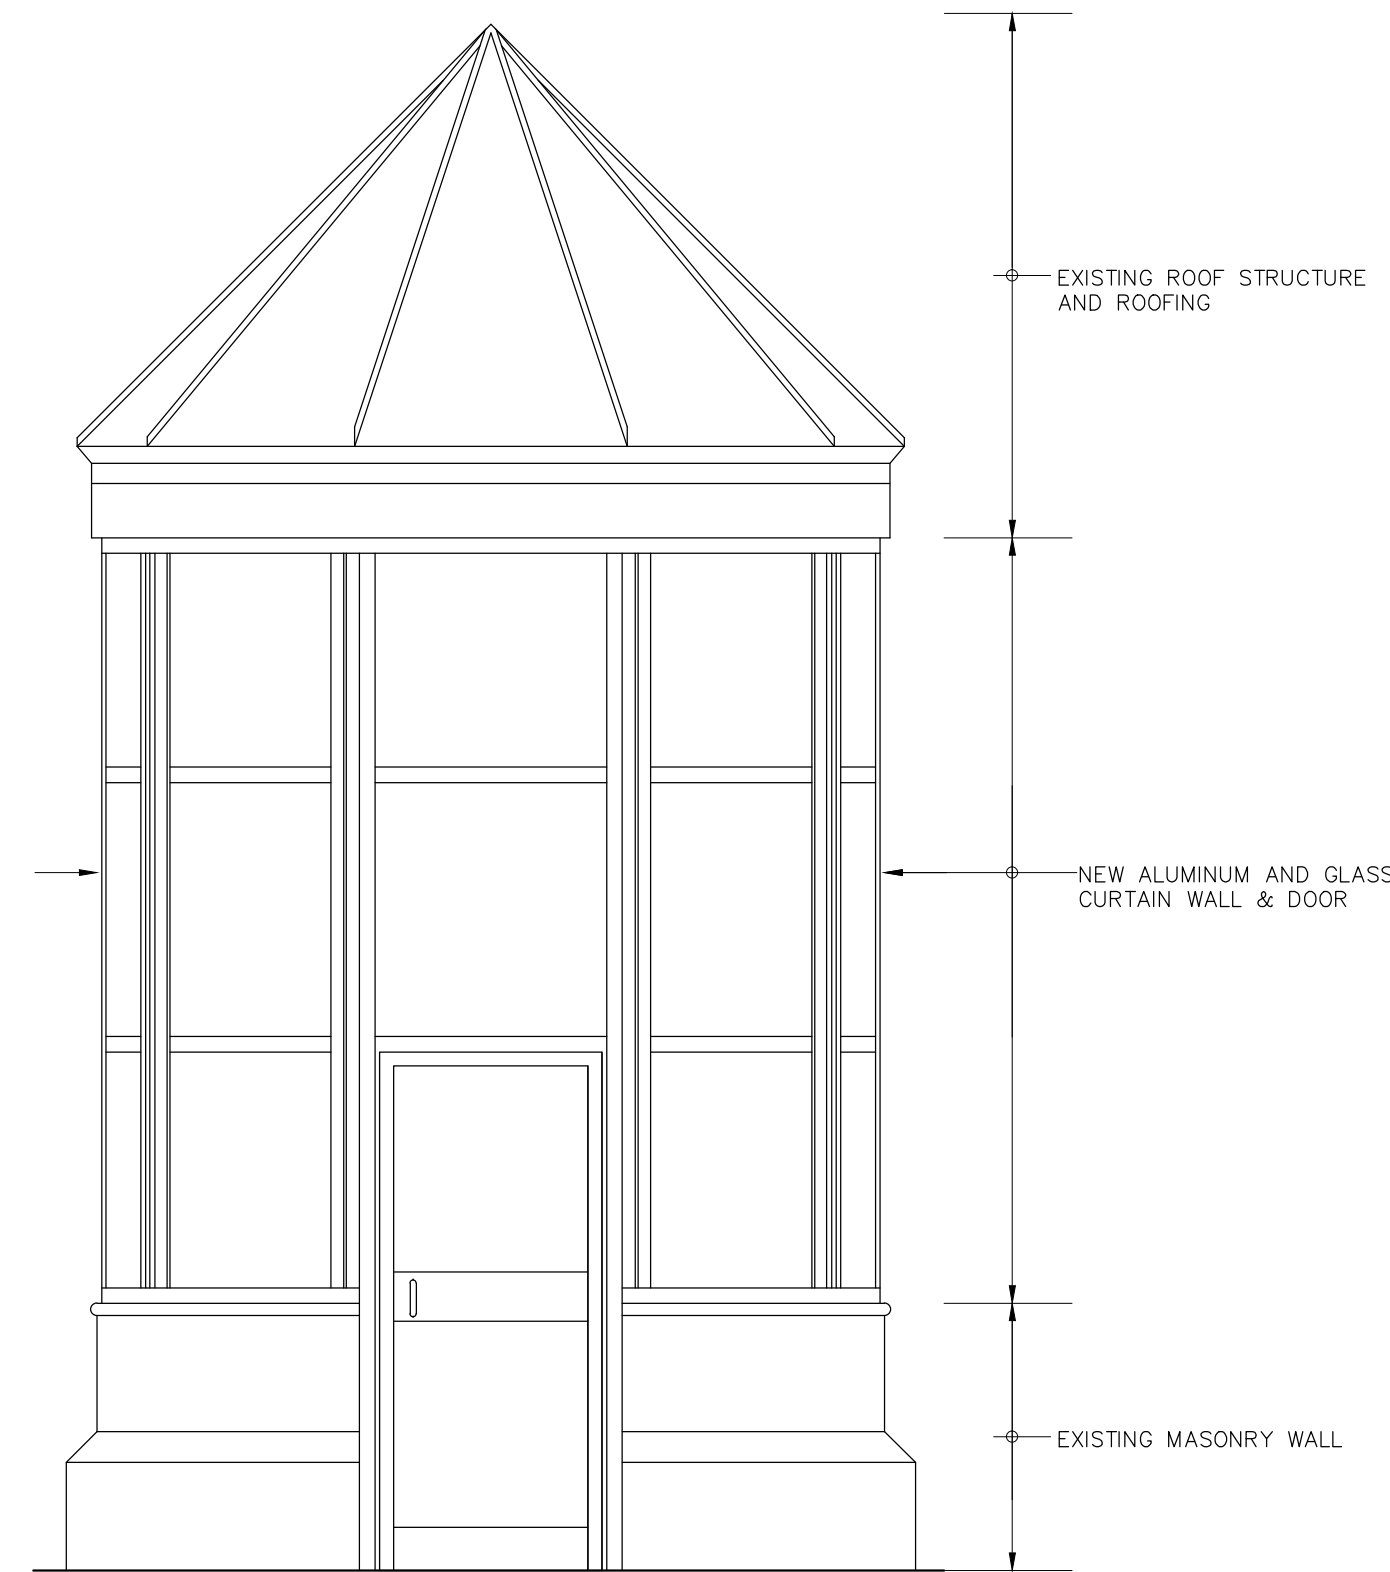

PARTIAL SOUTH ELEVATION - NEW

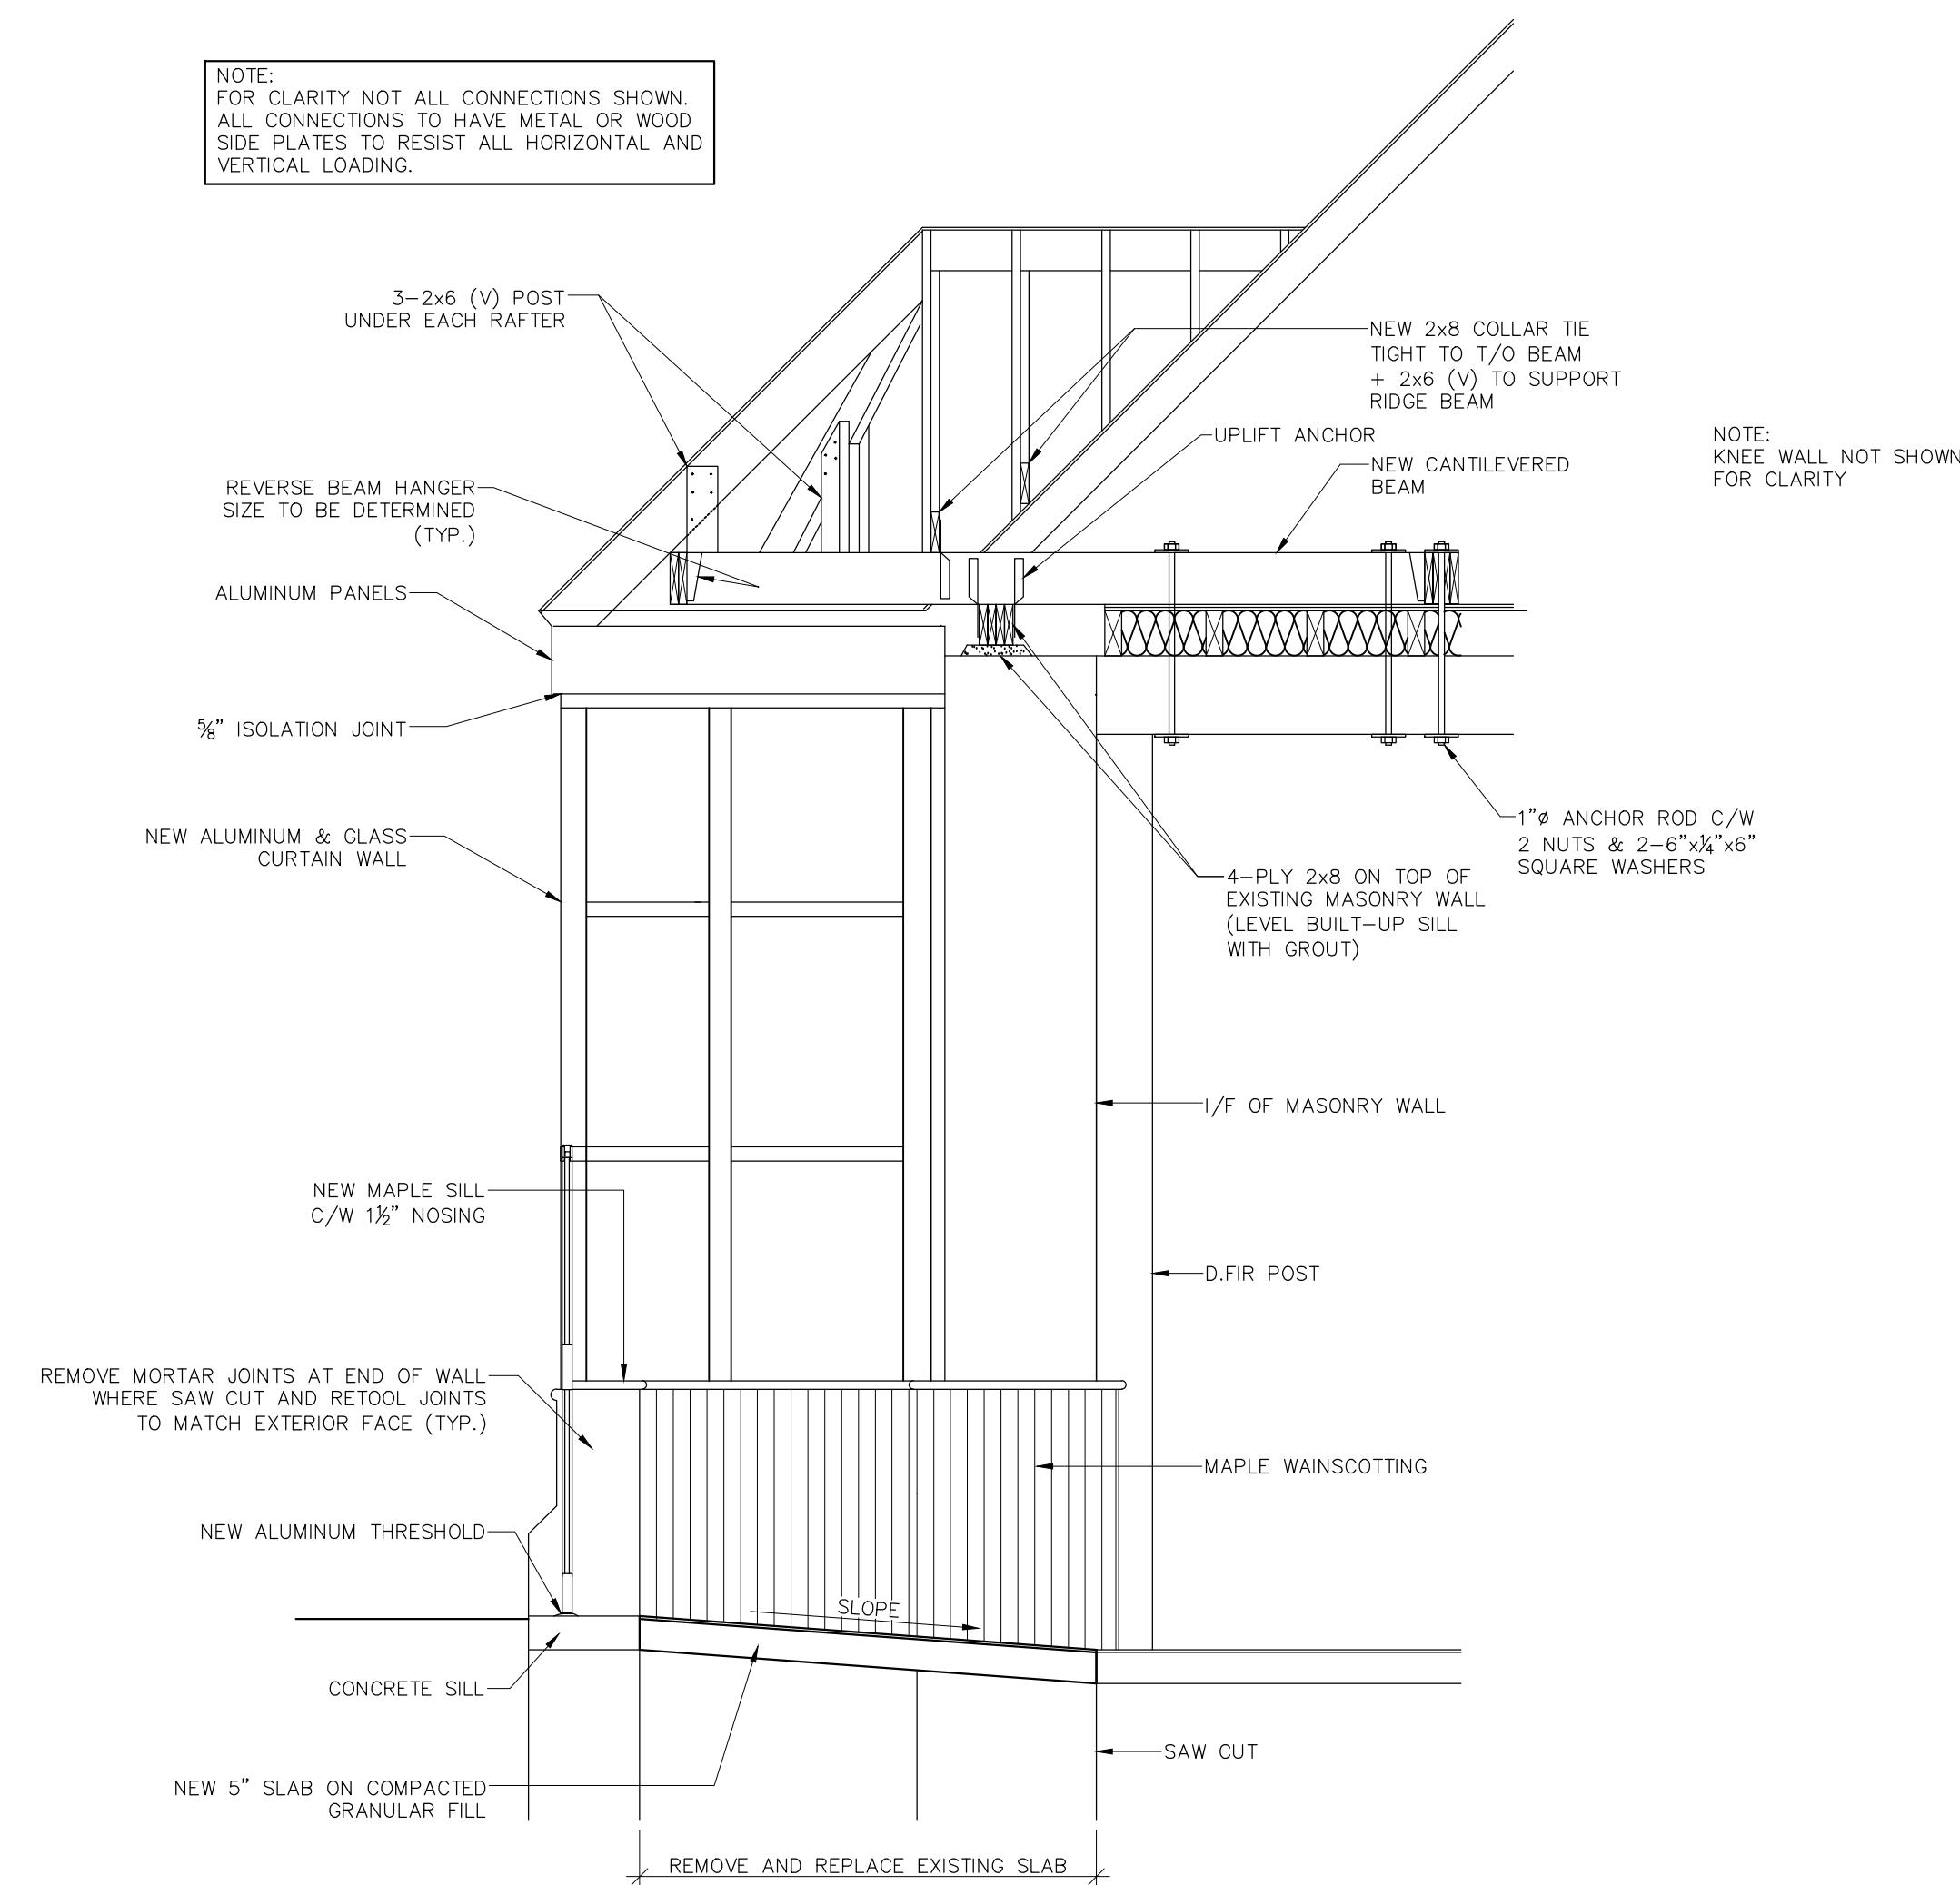

SECTION 7/A2

FOR GENERAL NOTES
REFER TO DRWG S1

1	06.02.14	REVISED FOR TENDER
	13.01.14	ISSUED FOR TENDER
	06.01.14	ISSUED FOR 90% REVIEW
	18.12.13	ISSUED FOR REVIEW

no.	date	description
revisions		
Client Acceptance / Acceptation du client		
Signature		Date
File No. / No. de dossier		



ONTARIO WATERWAYS FIELD UNIT - RIDEAU CANAL NHS
Canada

Type of Record /
Type d'enregistrement
TYPE

Project title / Titre du projet

RIDEAU CANAL NHS
OTTAWA LOCK CONTROL
BUILDING RENOVATION

Drawing title / Titre du dessin
PARTIAL SOUTH & NORTH
ELEVATION
AND DETAILS

Scale / Echelle
SCALE

Drawn by/ Dessine par
W.J.L. 10.12.13

Field Recording by /
Releve-Termin par

Approved by / Approuve par

Checked by/ Verifie par

Project No./ No. du projet	Asset No.	Sheet No./ Feuille No.
	00102	A6

Drawing Re No./No. du Dessin