




SECOND FLOOR PLAN - EXISTING

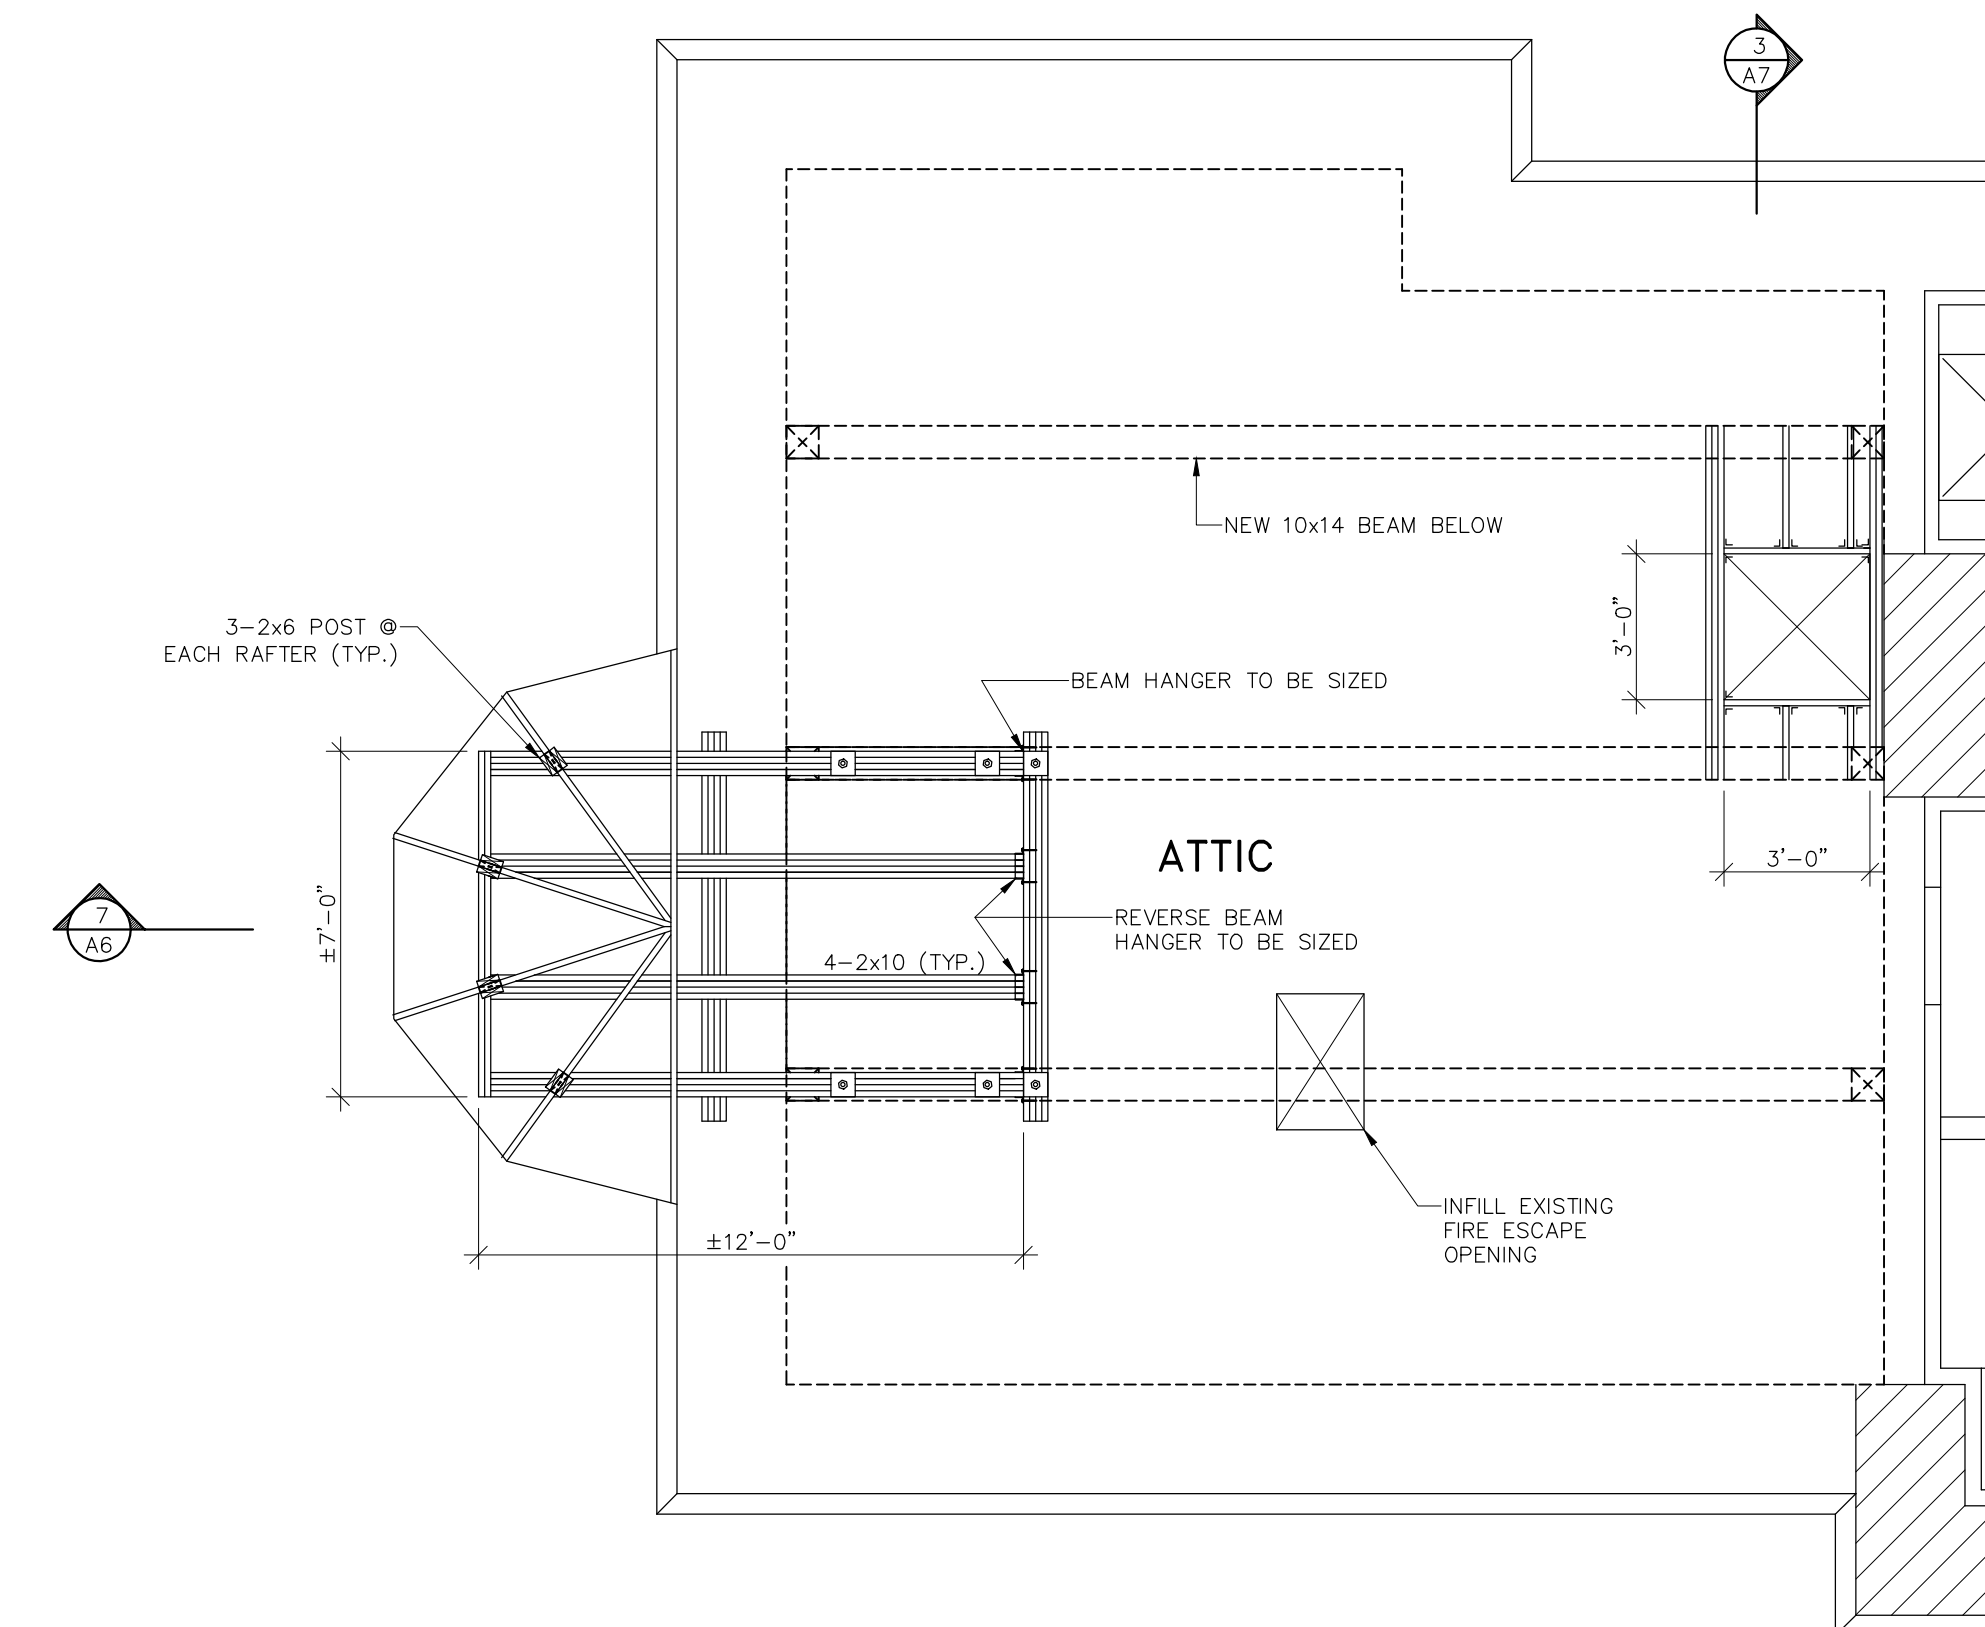

PARTIAL ATTIC FLOOR - FRAMING PLAN

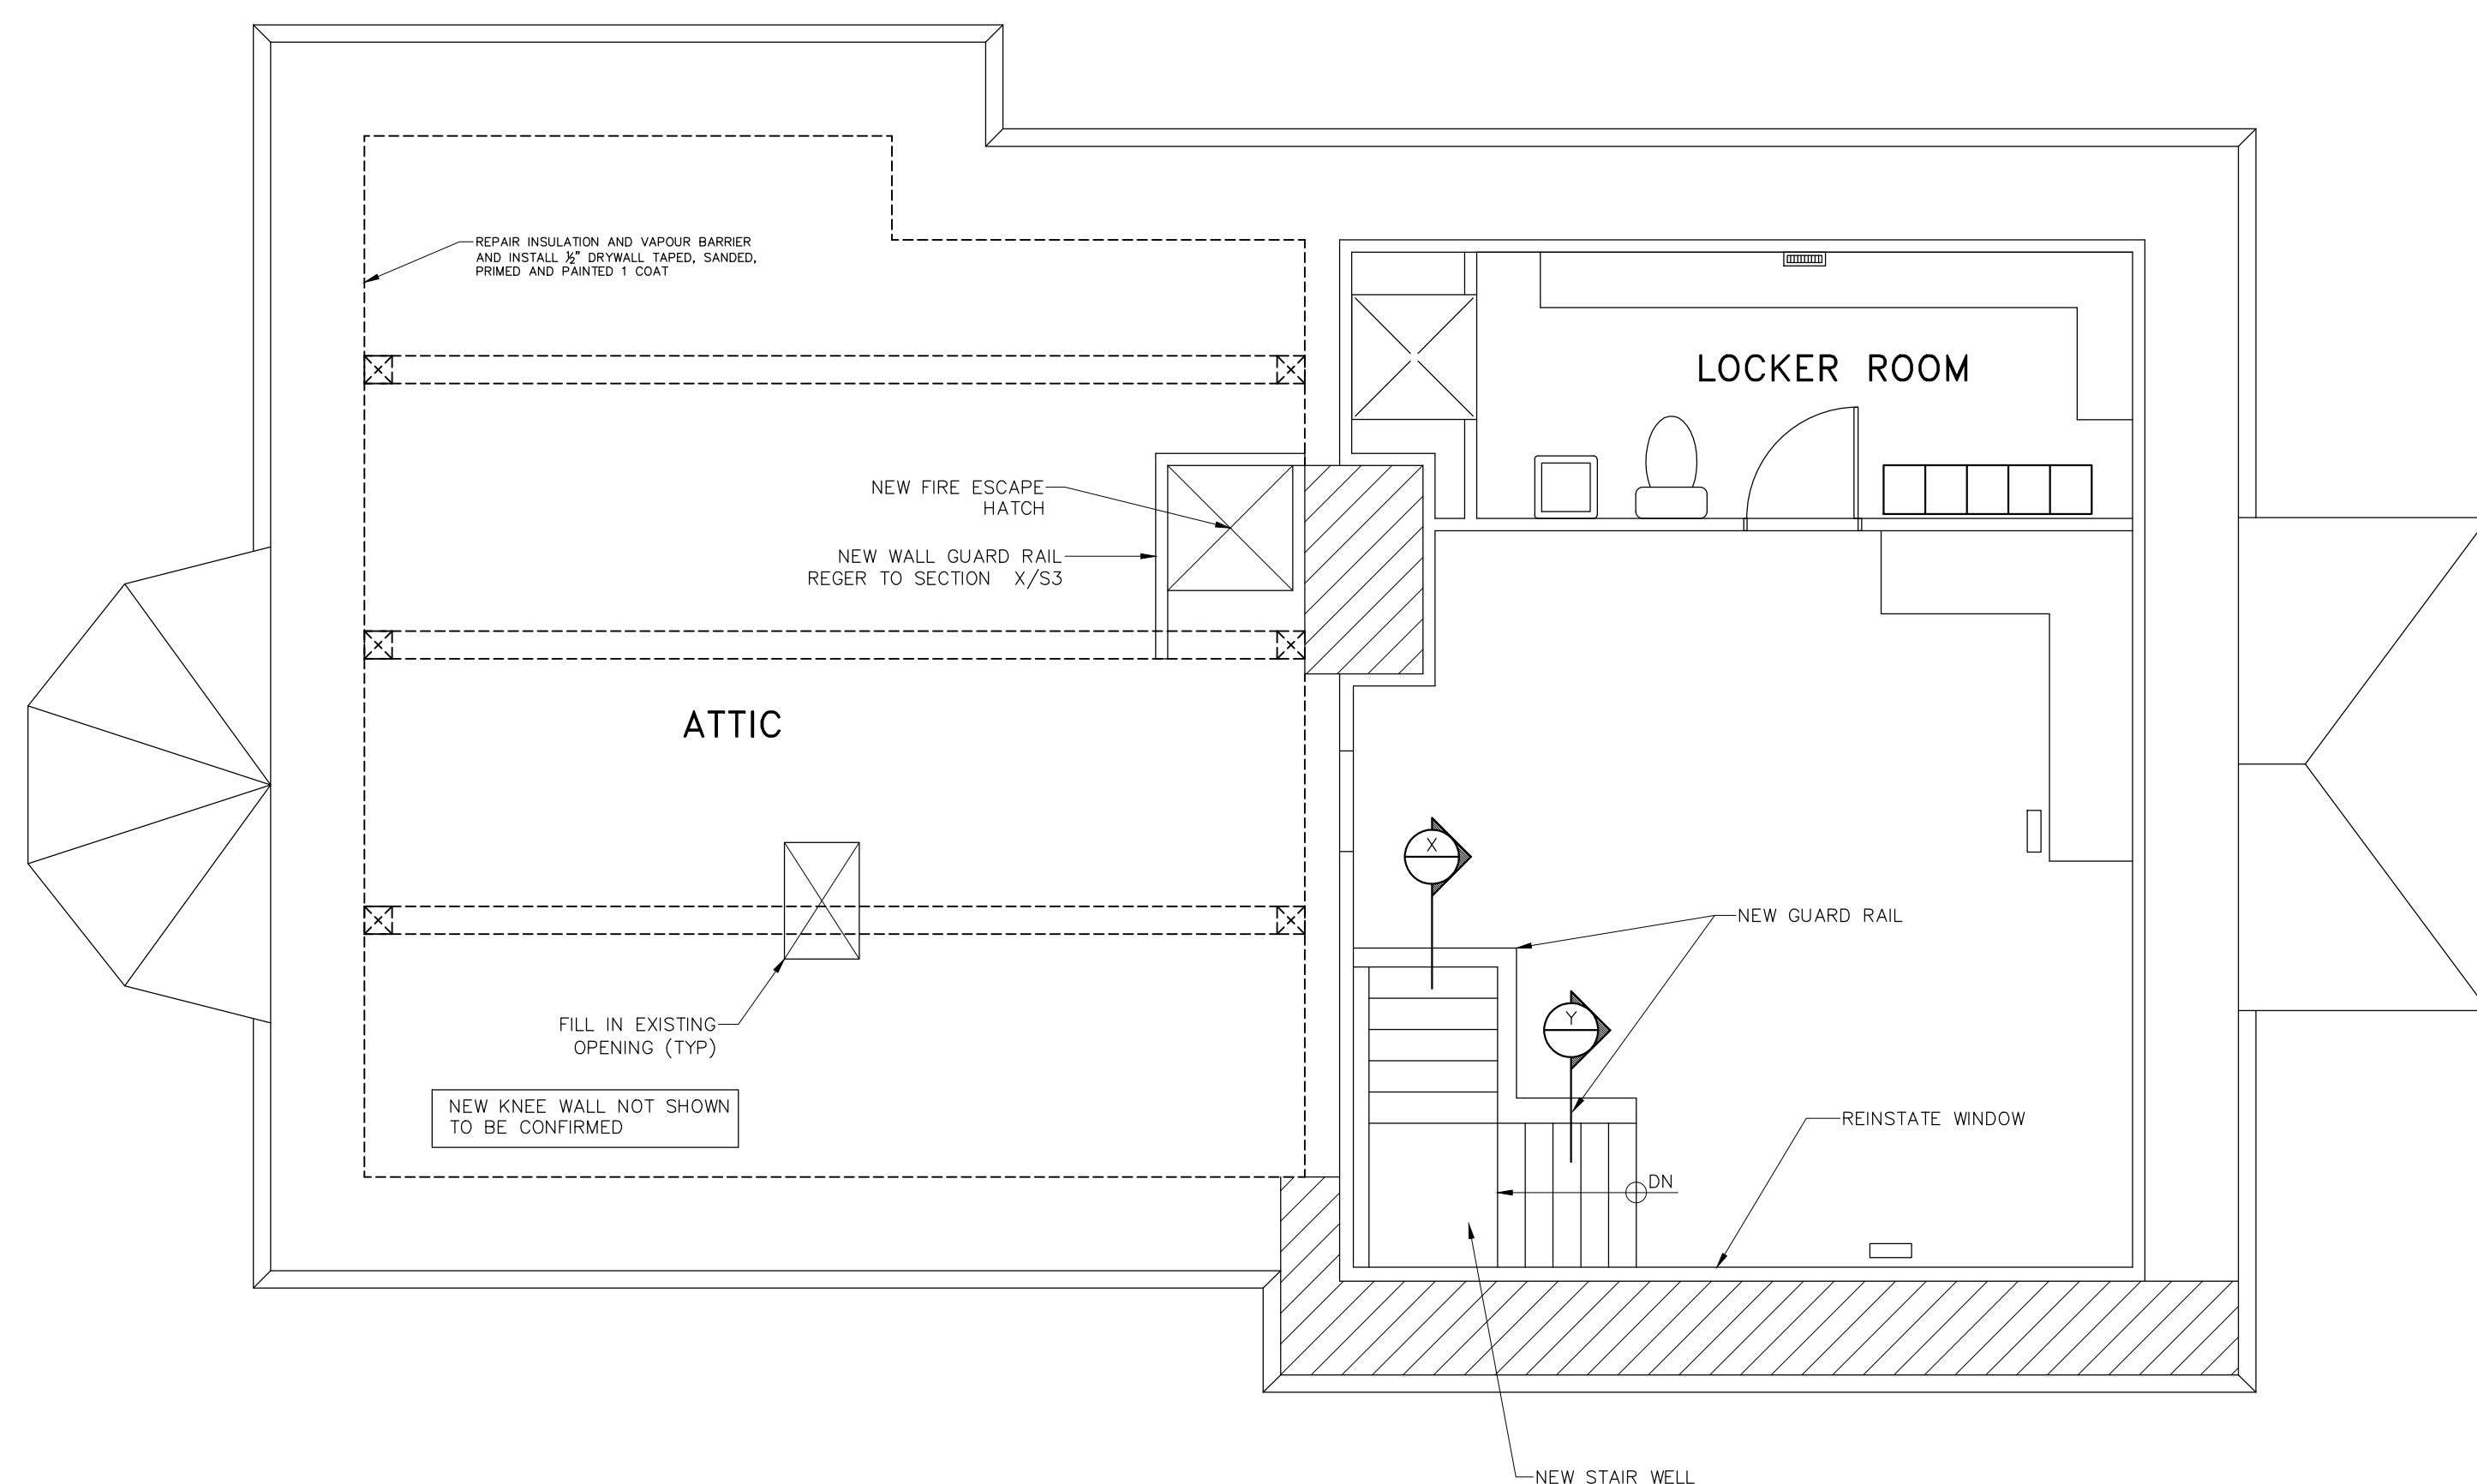

SECOND FLOOR PLAN - NEW

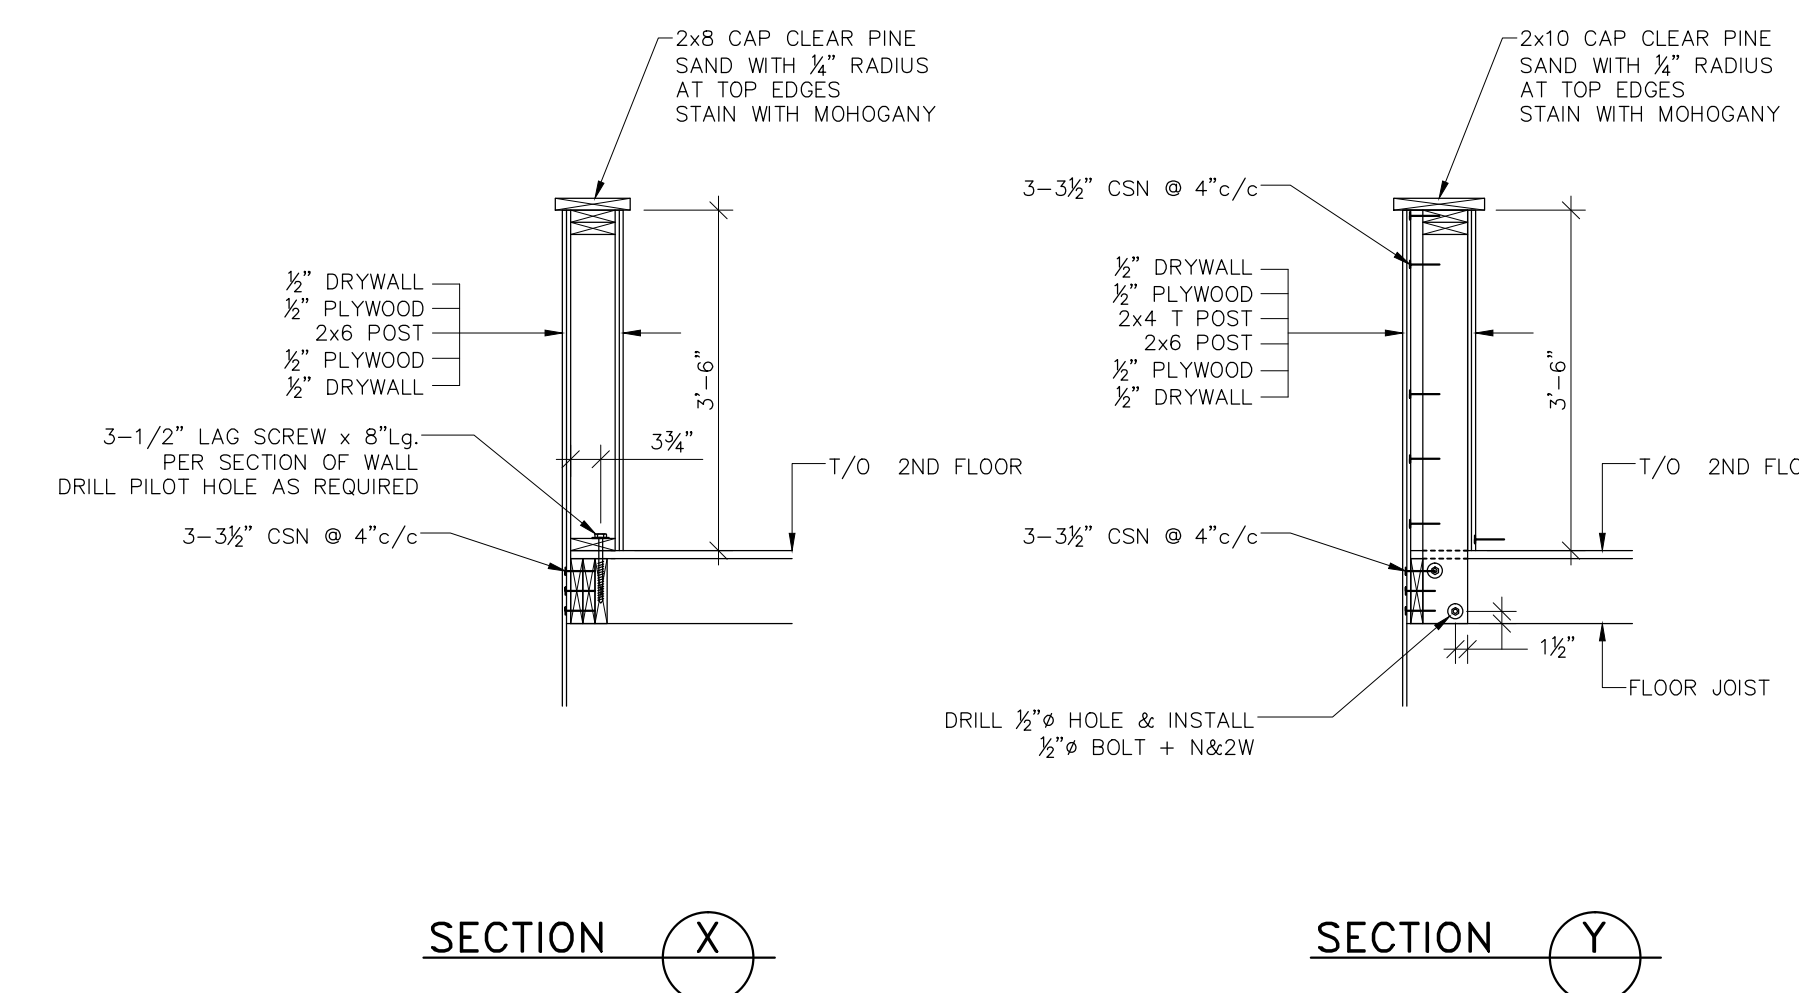

SECTION X

SECTION Y

no.	date	description
1	06.02.14	REVISED FOR TENDER
	13.01.14	ISSUED FOR TENDER
	06.01.14	ISSUED FOR 90% REVIEW
	18.12.13	ISSUED FOR REVIEW

revisions

Client Acceptance / Acceptation du client
Signature _____ Date _____
File No. / No. de dossier _____



ONTARIO WATERWAYS FIELD UNIT - RIDEAU CANAL NHS
Canada

Type of Record / Type d'enregistrement
TYPE

Project title / Titre du projet

RIDEAU CANAL NHS
OTTAWA LOCK CONTROL
BUILDING RENOVATION

Drawing title / Titre du dessin

SECOND FLOOR PLAN
ATTIC FLOOR PLAN
AND DETAILS

Scale / Echelle
SCALE

Drawn by / Dessiné par
W.J.L. 10.12.13

Field Recording by / Relevé-Terminé par
Date

Approved by / Approuvé par
Date

Checked by / Vérifié par

Project No. / No. du projet
Asset No. 00102
Sheet No. / Feuille No.

Drawing Re No. / No. du Dessin