




1 SOUTH ELEVATION (NORTH WING)  
A2.9 1:100

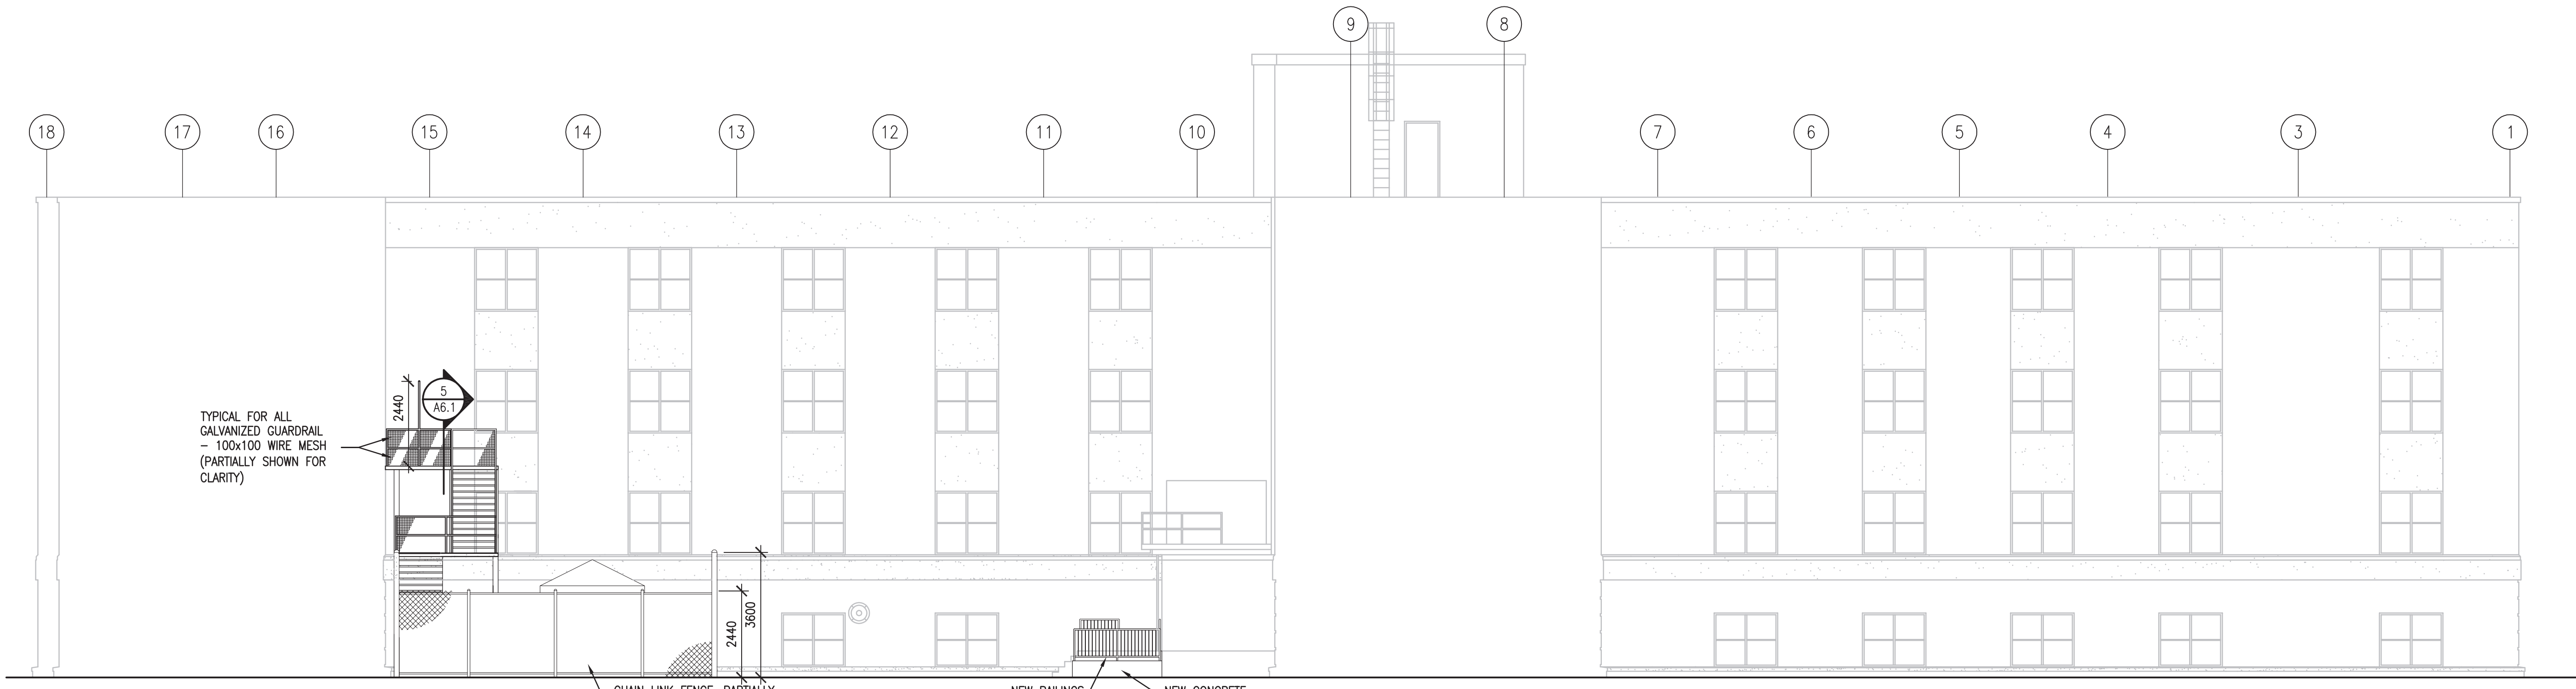


3 WEST ELEVATION (EAST WING)  
A2.9 1:100

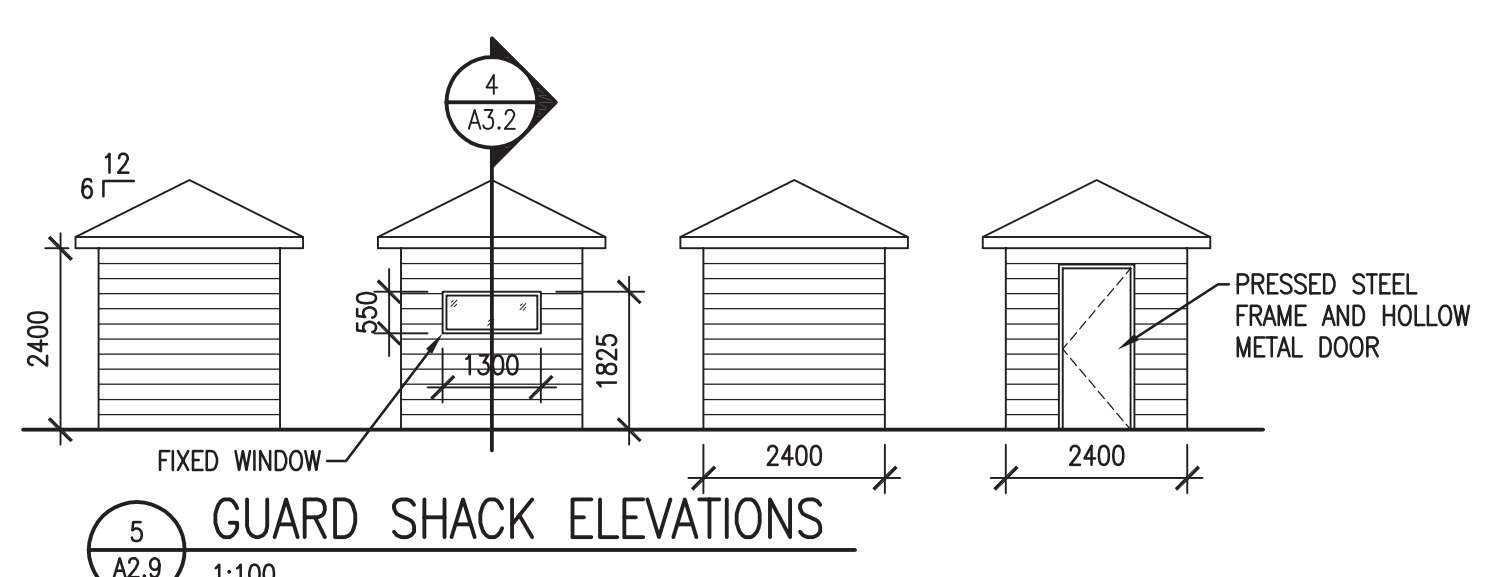

5 GUARD SHACK ELEVATIONS  
A2.9 1:100

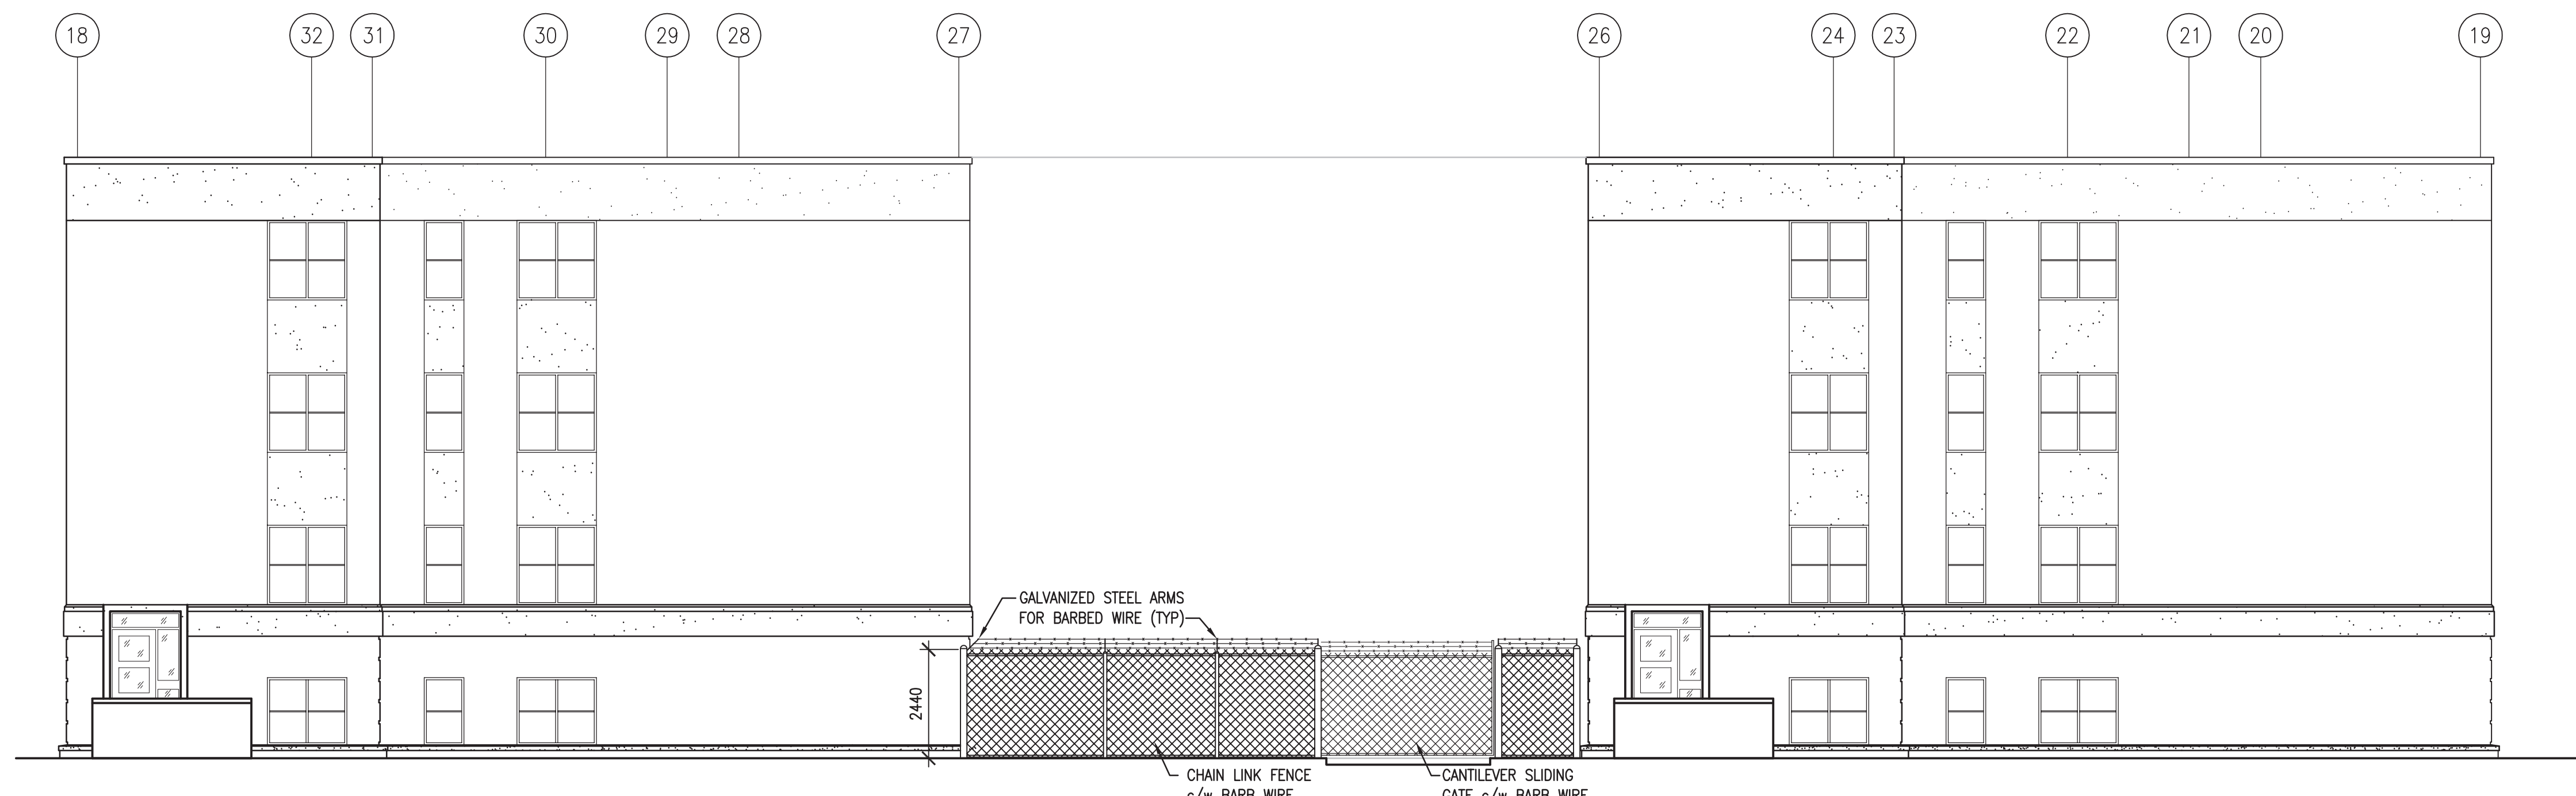


4 WEST ELEVATION @ SALLYPORT  
A2.9 1:100

 

**SEPW Architecture Inc.**

100 - 3725 Patricia Street, Regina, SK, S4S 0R8 (403) 569-2255  
 100 - 3718 Victoria Plaza, Saskatoon, SK, S7P 0A6 (306) 652-6457  
 Website: www.sepw.ca

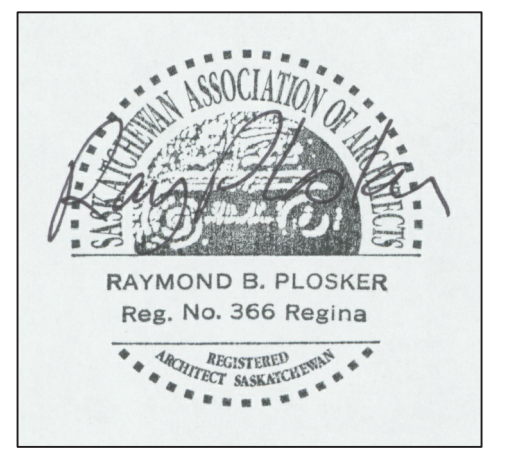

**DO NOT SCALE DRAWINGS**

Revision/	Description/Description	Date/Date
0	ISSUED FOR TENDER	2014-01-17

Project title/Titre du projet  
**SHARED LEARNING FACILITY  
 REGINA, SK**

Approved by/Approuvé par  
 Designed by/Concept par  
 Drawn by/Dessiné par  
 Project Manager/Administrateur de Projets  
 Architectural and Engineering Resources Manager/  
 Ressources Architectural et de Directeur d'Ingénierie  
 Client/client  
 RCMP & CSC  
 Drawing title/Titre du dessin  
**EXTERIOR ELEVATIONS**

Project No./No. du projet	Sheet/Feuille	Revision no./ La Révision no.
05/2013	A3.1	0