




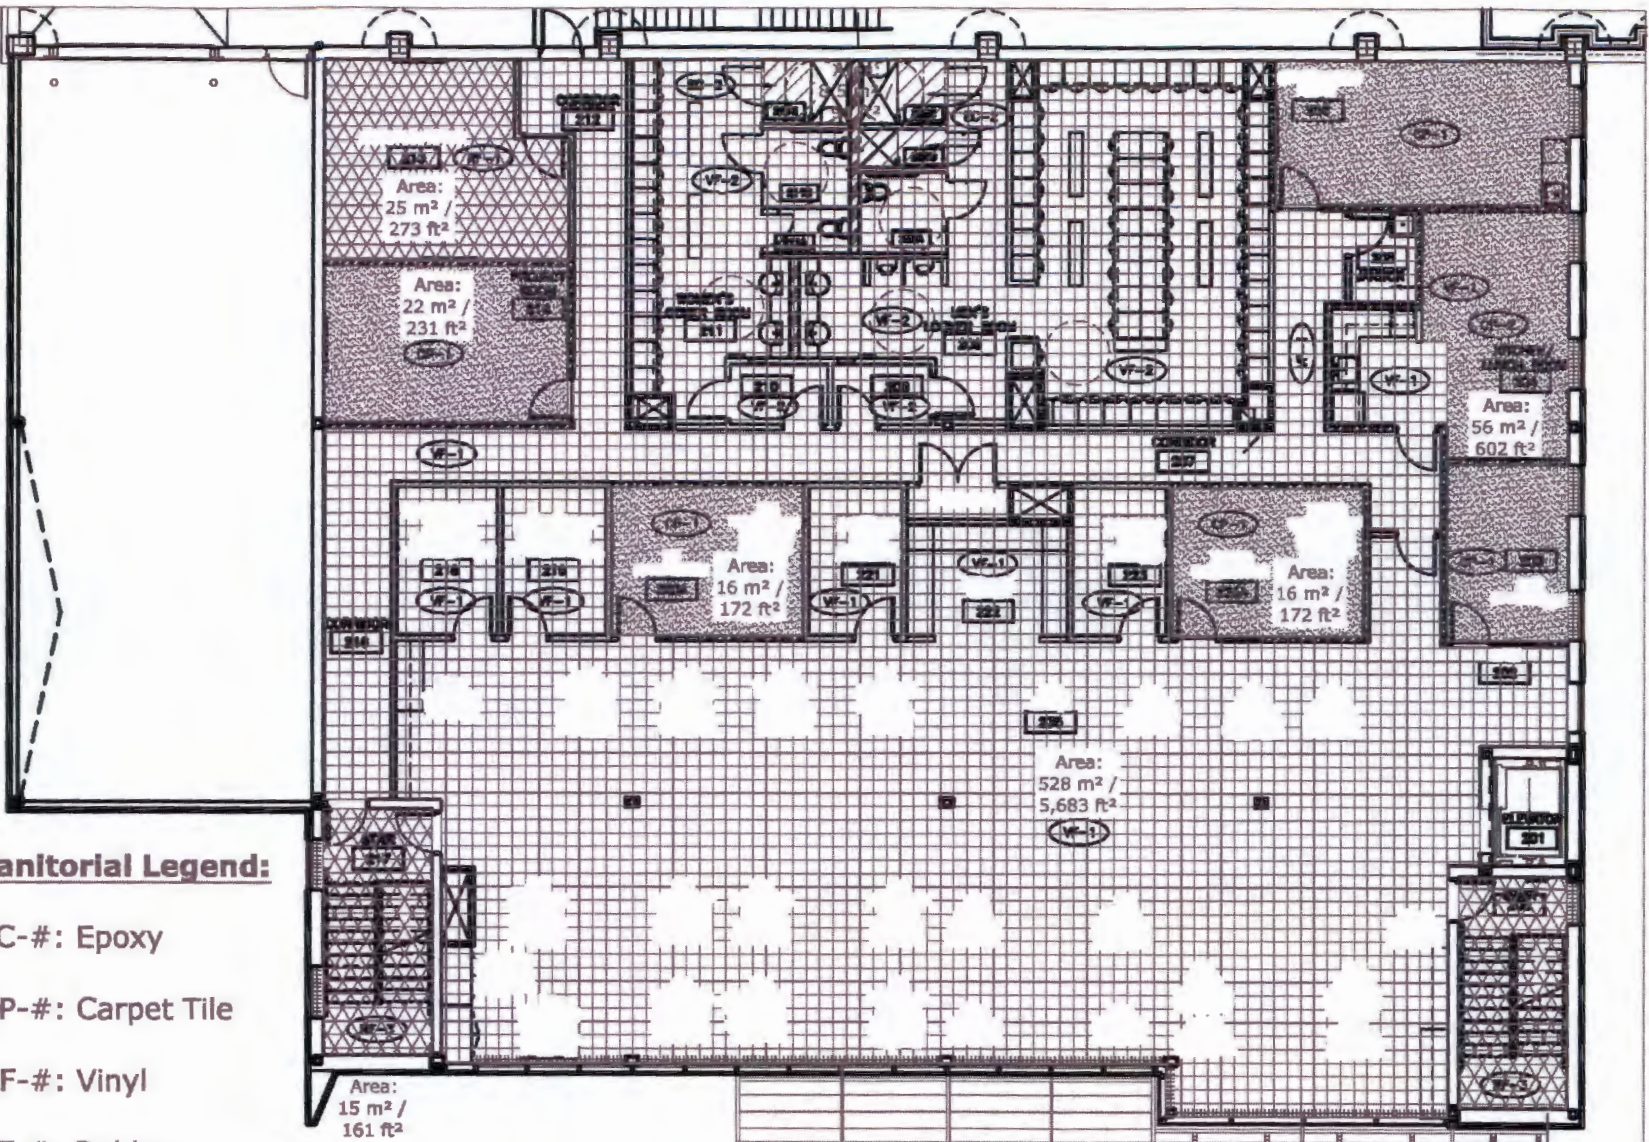


Janitorial Legend:






-  EC-#: Epoxy
-  CP-#: Carpet Tile
-  VF-#: Vinyl
-  RF-#: Rubber
-  EM-#: Entrance Mat



1 MAIN FLOOR FINISH PLAN
 (DB.01) SCALE: 1:100
 L:\Building\011905\07\3 20 W\0\WORK\Floor Plans\MainFloor\01-1-F1-01-Janitorial.dwg



Janitorial Legend:

-  EC-#: Epoxy
-  CP-#: Carpet Tile
-  VF-#: Vinyl
-  RF-#: Rubber
-  EM-#: Entrance Mat



2 SECOND FLOOR FINISH PLAN

IDB.01 SCALE: 1/100
 L:\Projects\1115EV\3 20 00\0\0000\Floor Plans\Janitorial Floor Plans\201-1-01-02-Janitorial.dwg