



PRINTED: 20 March 2014 - 11:57 AM BY: Leanne Dubien


PWGSC: PRB AD (1189x841)

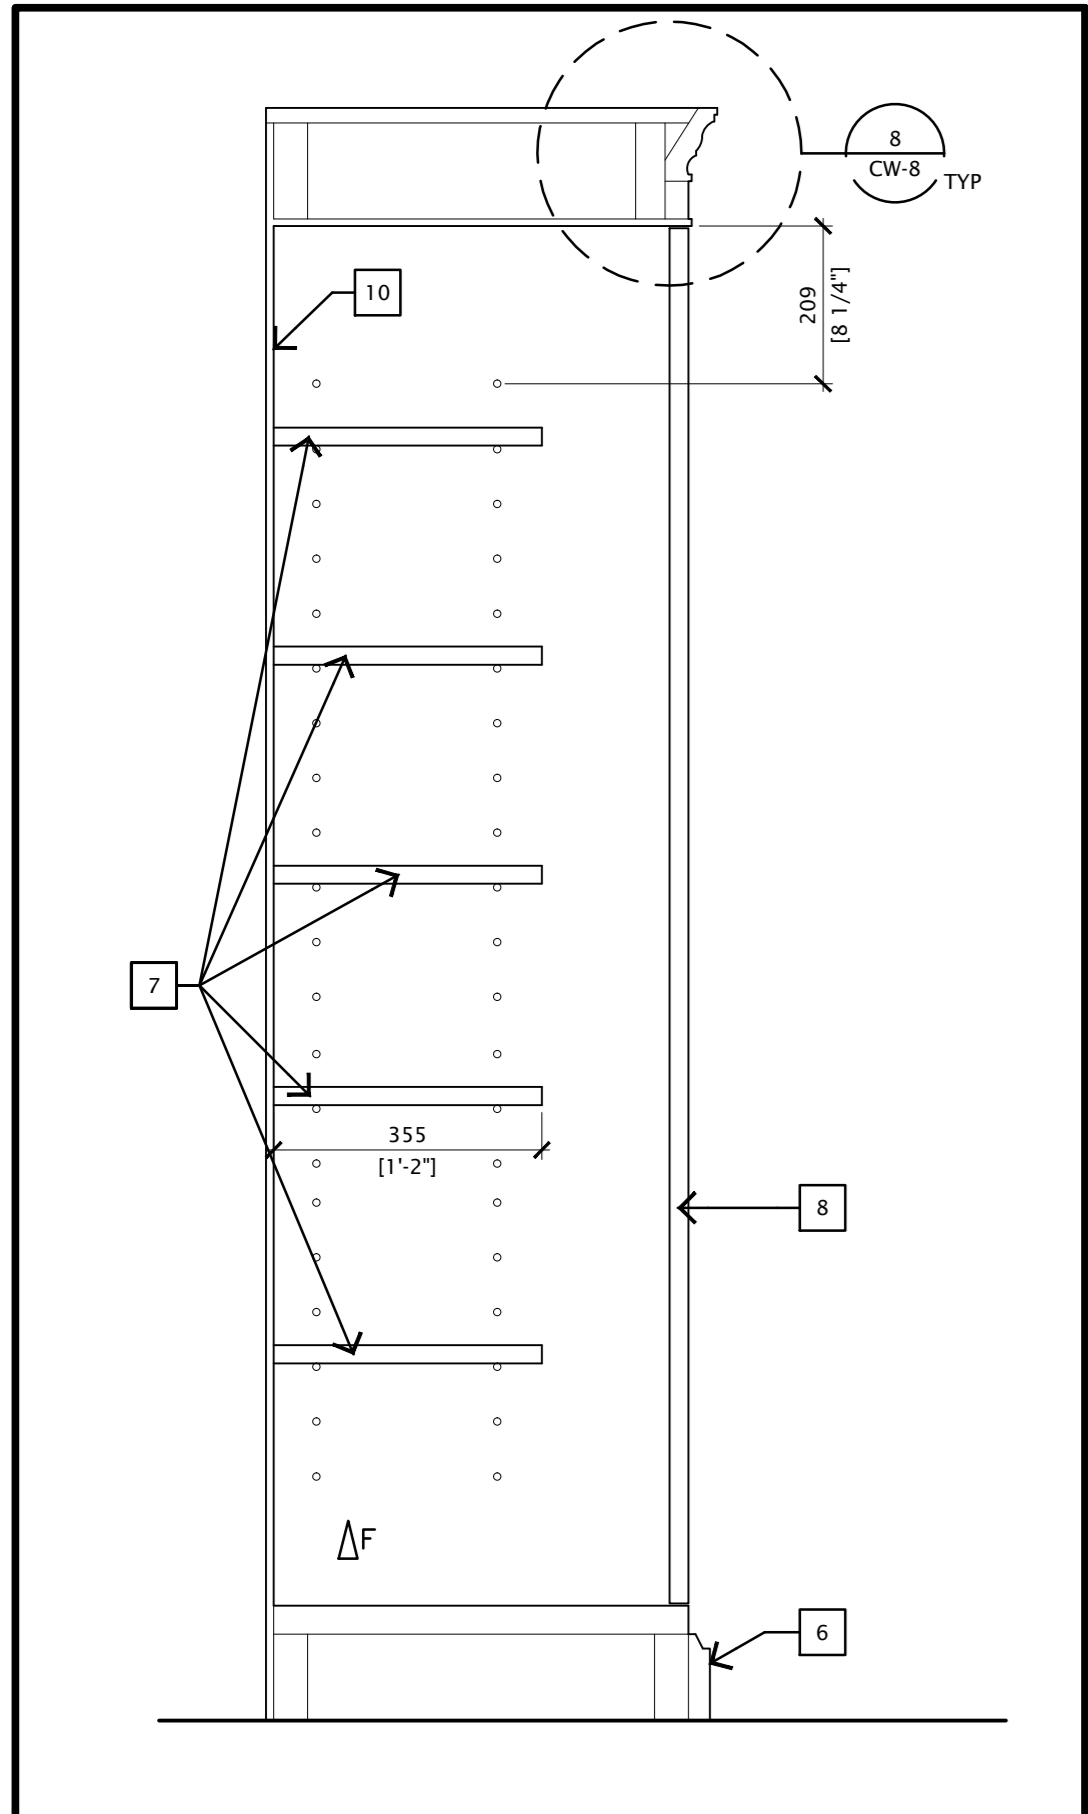


MP WARDROBE SECTION DETAIL

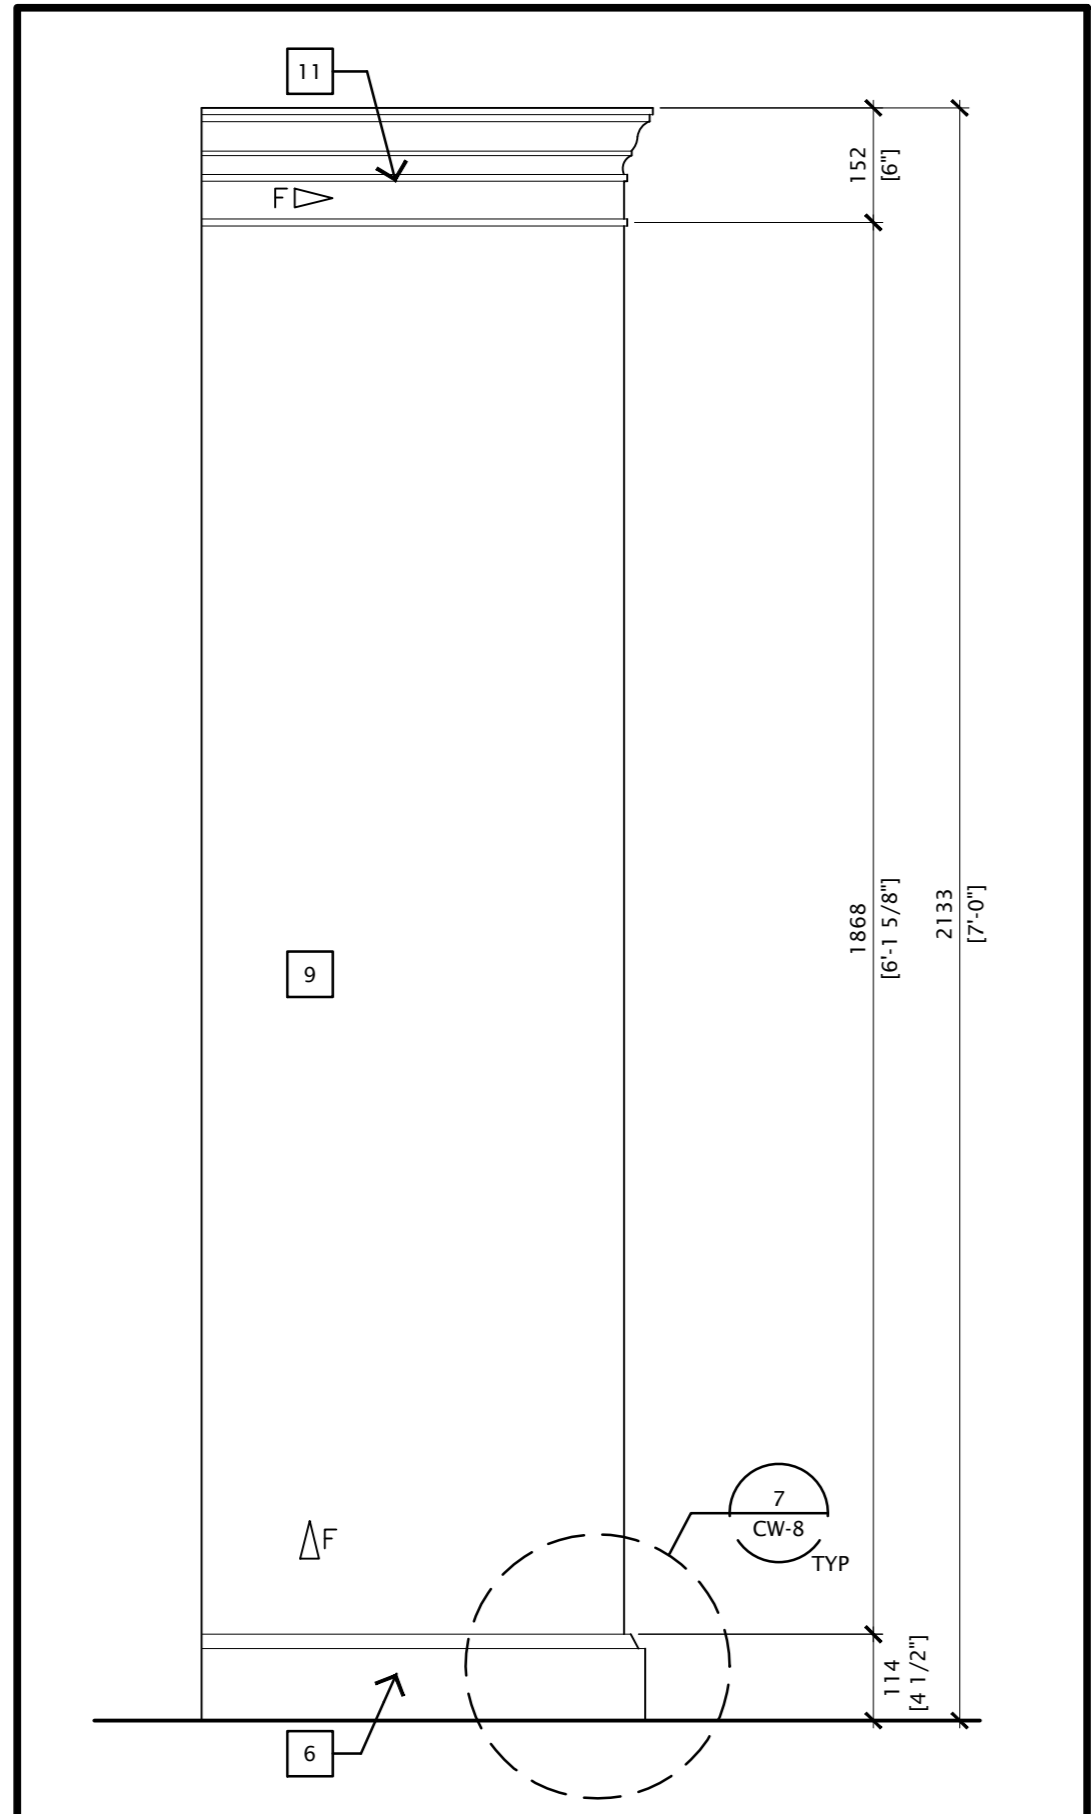


MP WARDROBE SIDE ELEVATION

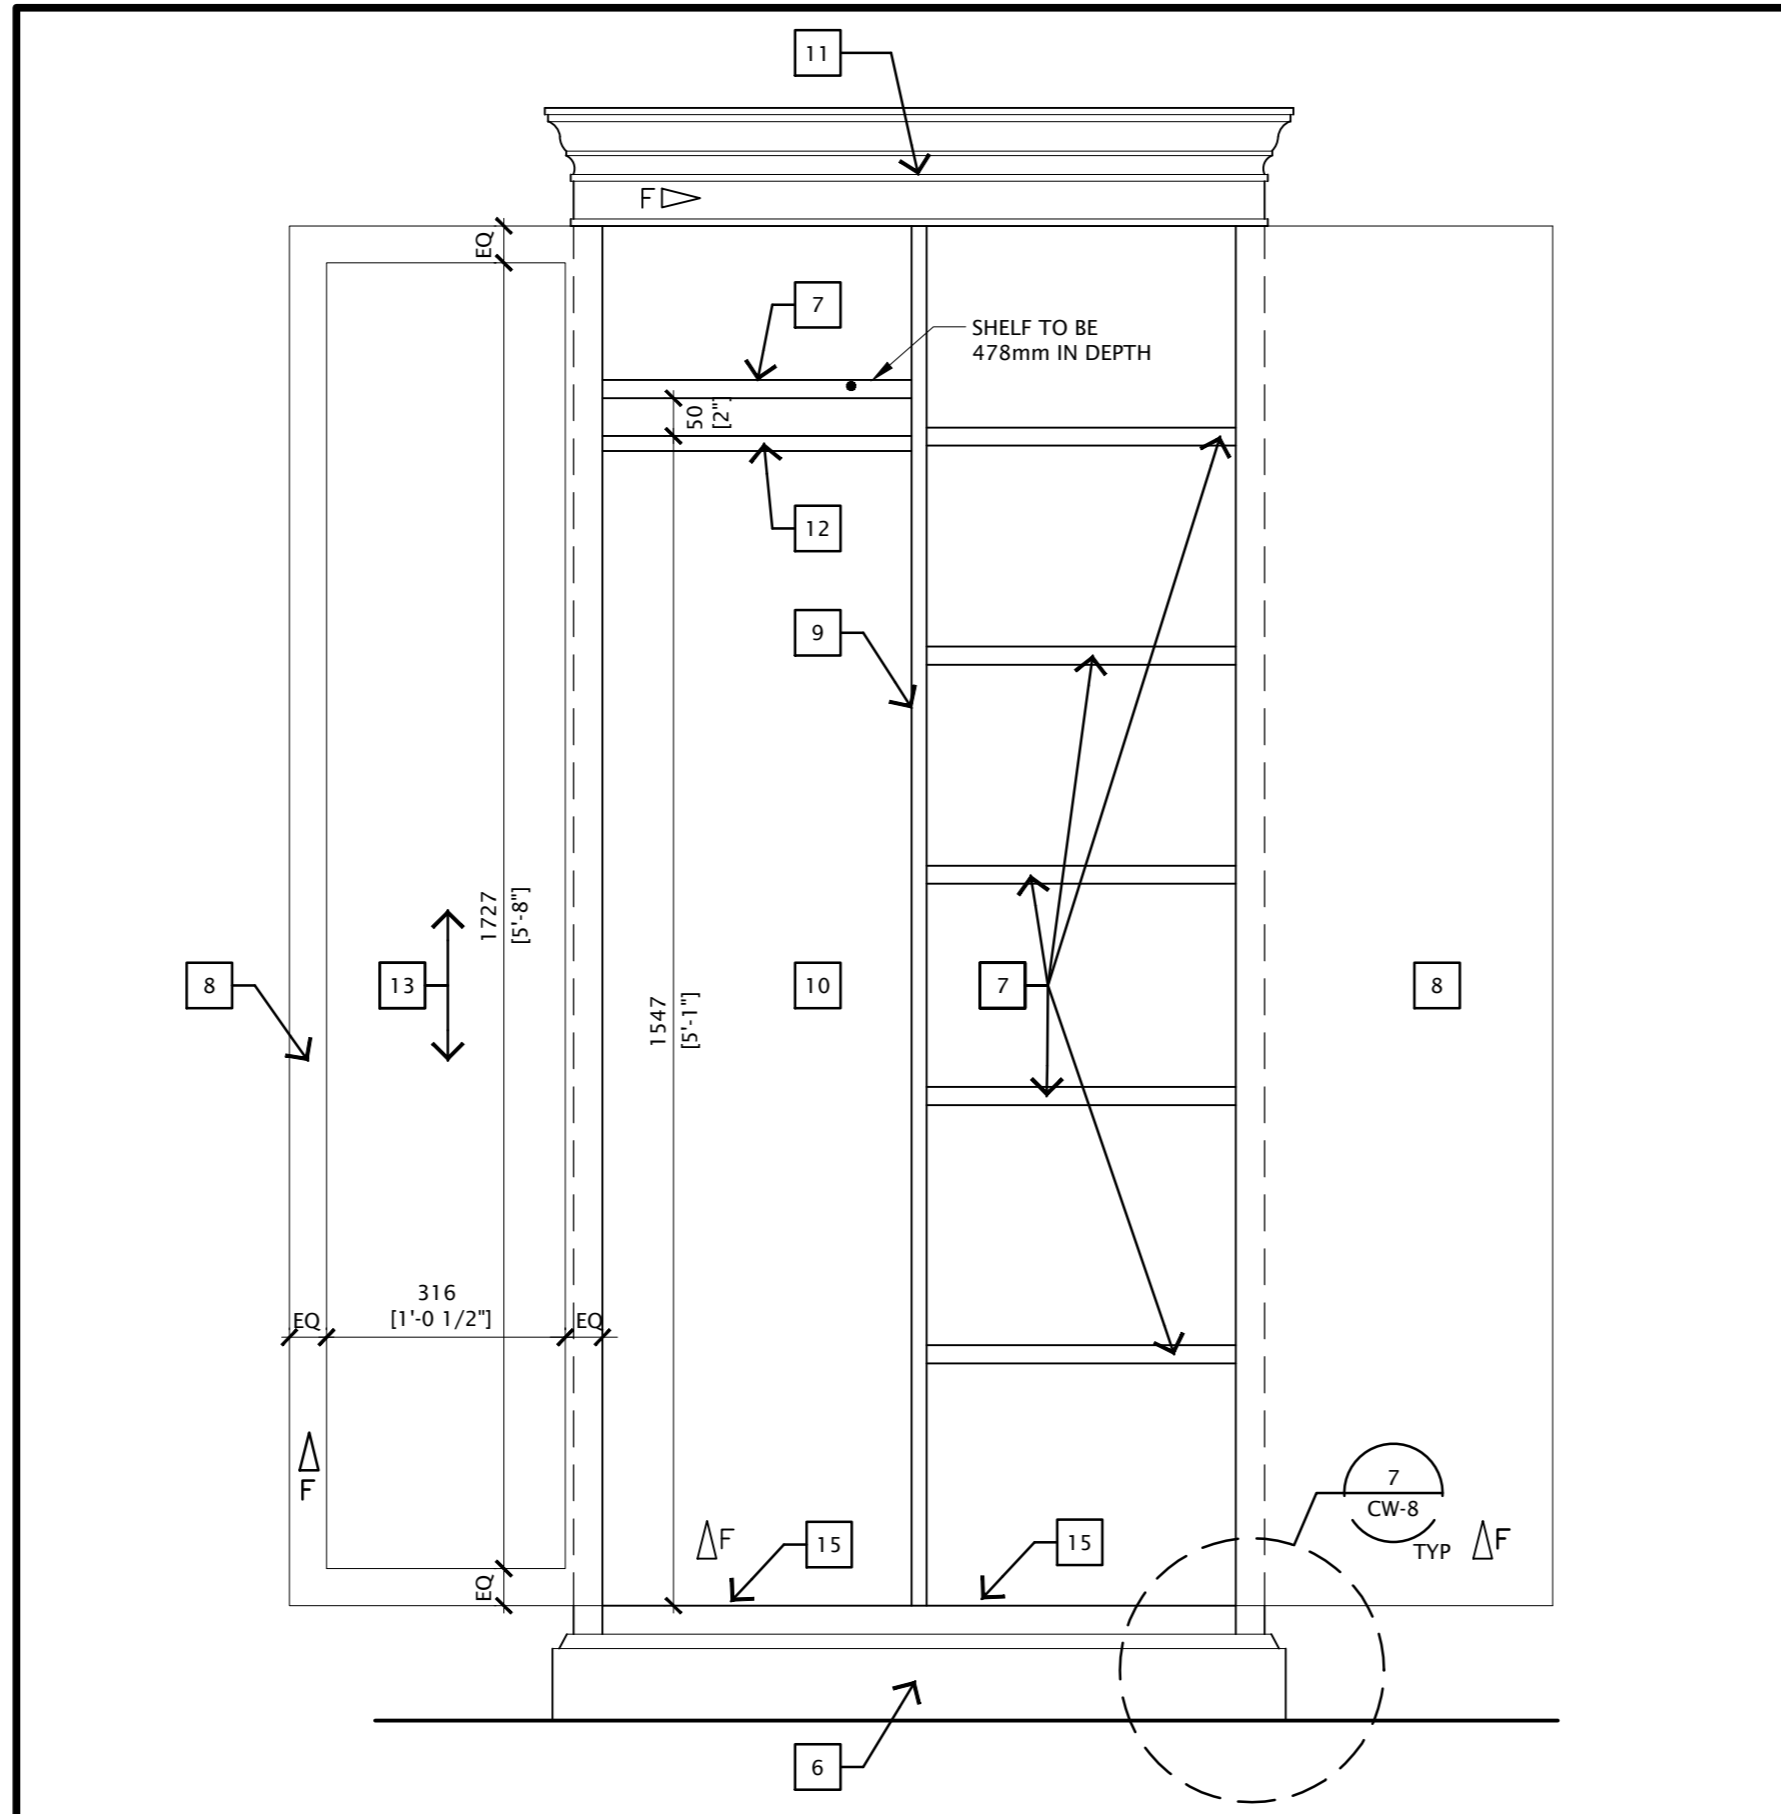


MP WARDROBE FRONT ELEVATION (DOORS OPEN)

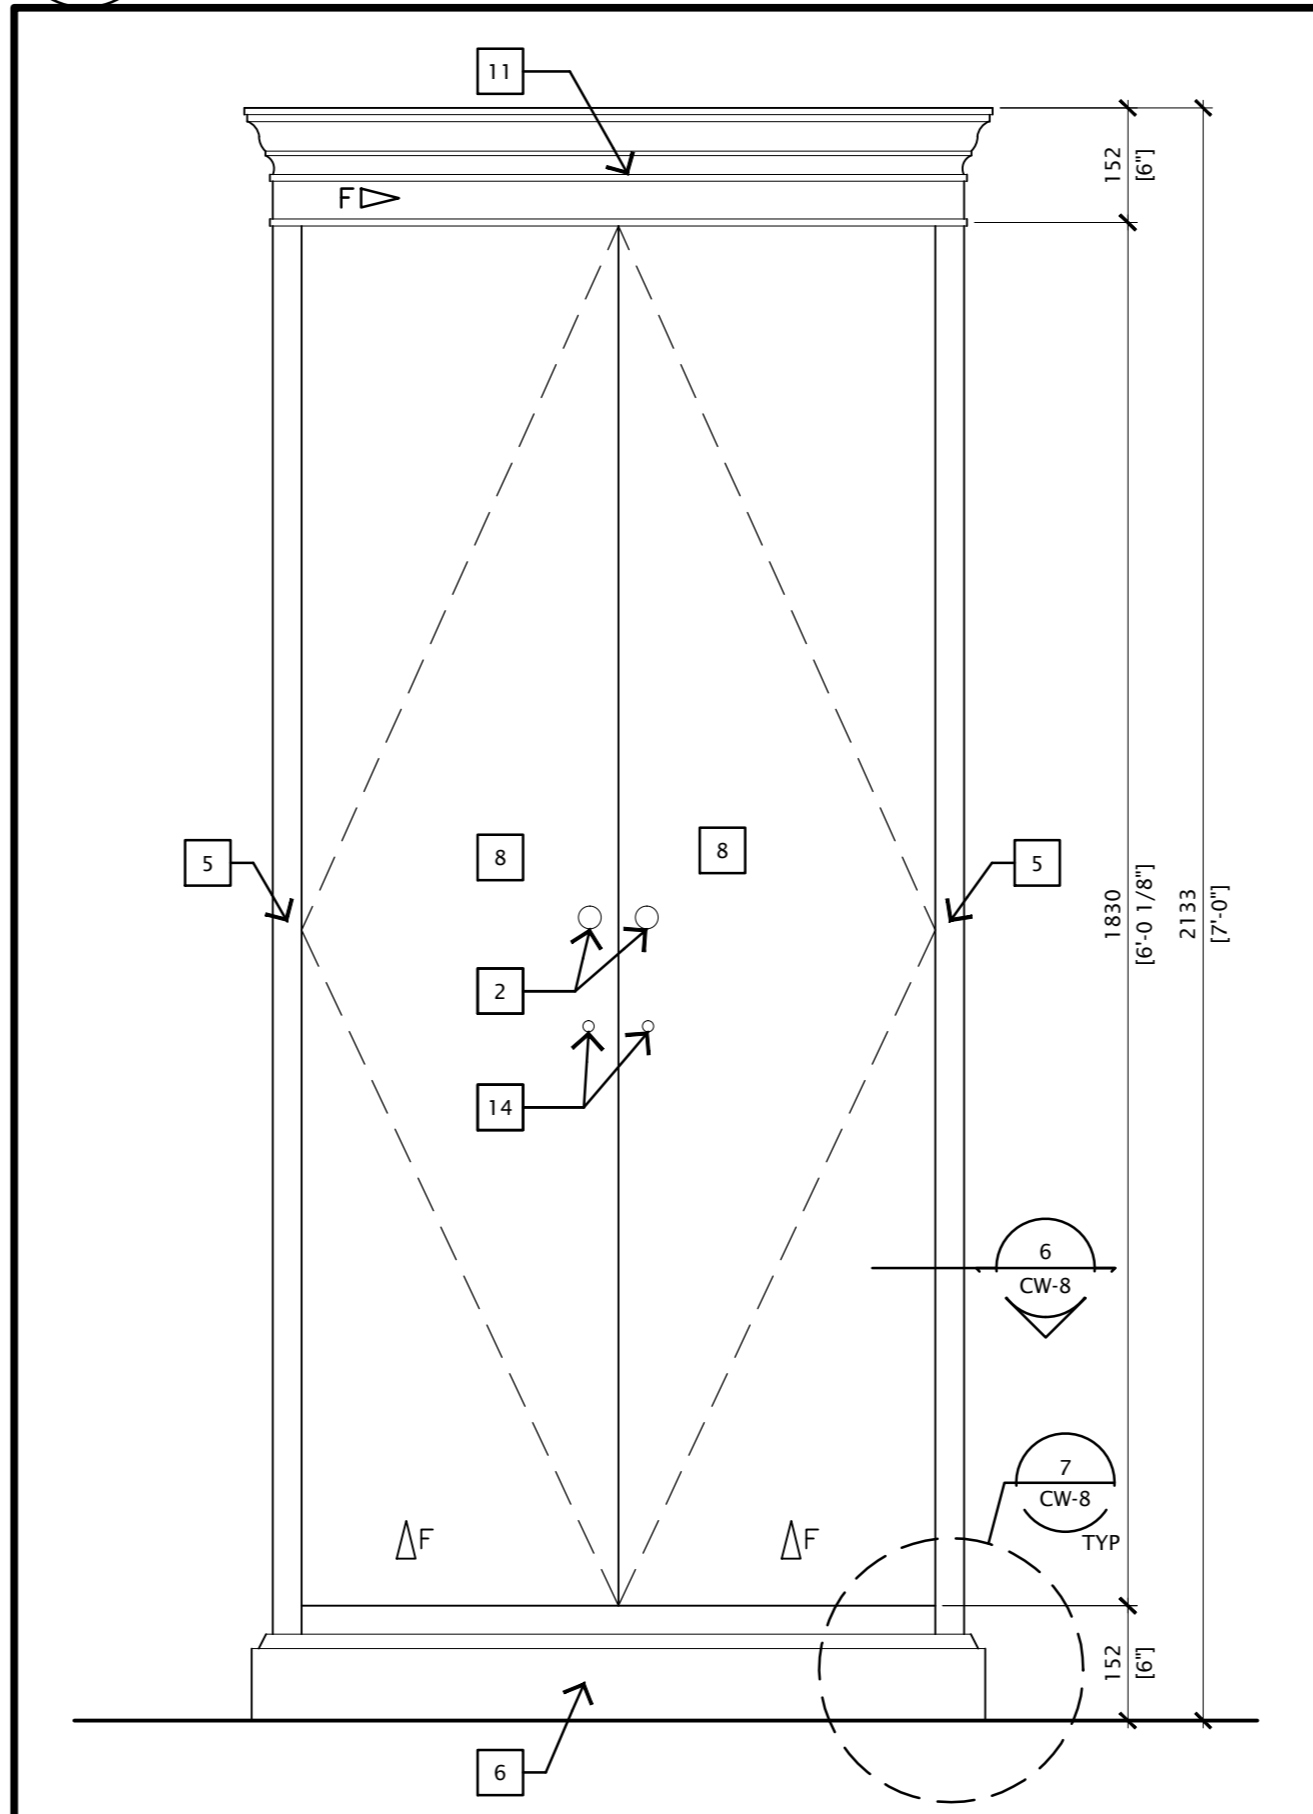


MP WARDROBE FRONT ELEVATION (DOORS CLOSED)

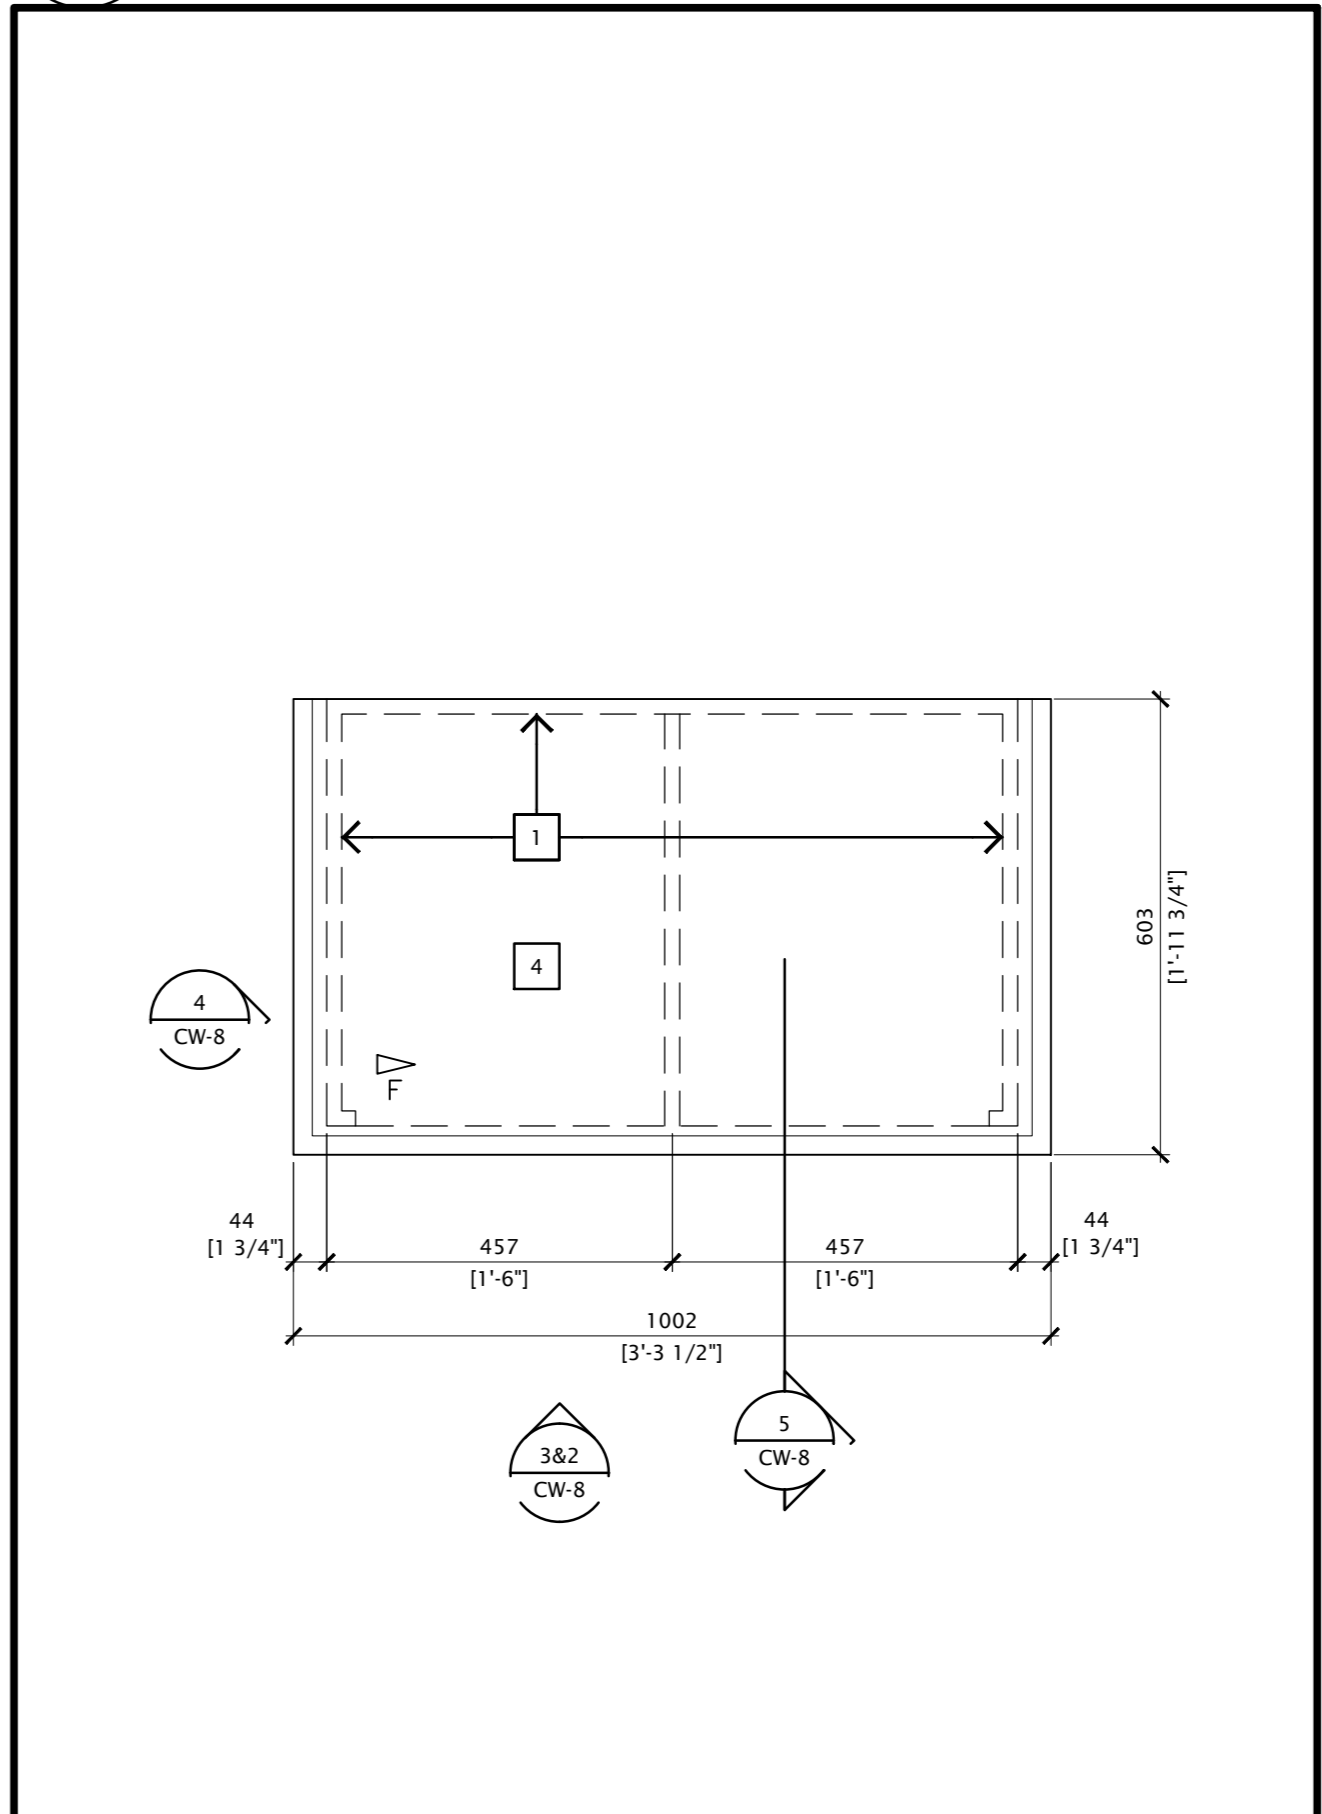

MP WARDROBE PLAN DETAIL

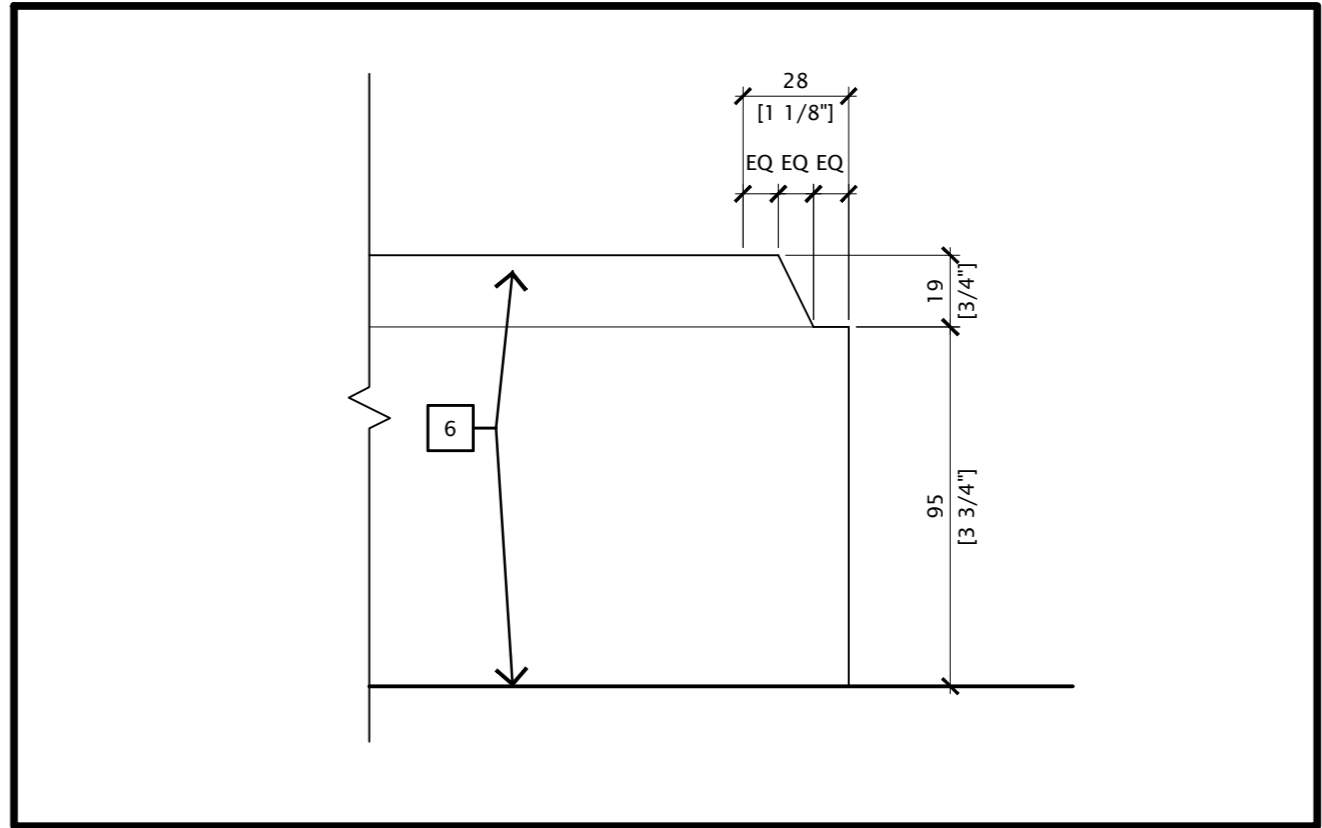

BASE DETAIL

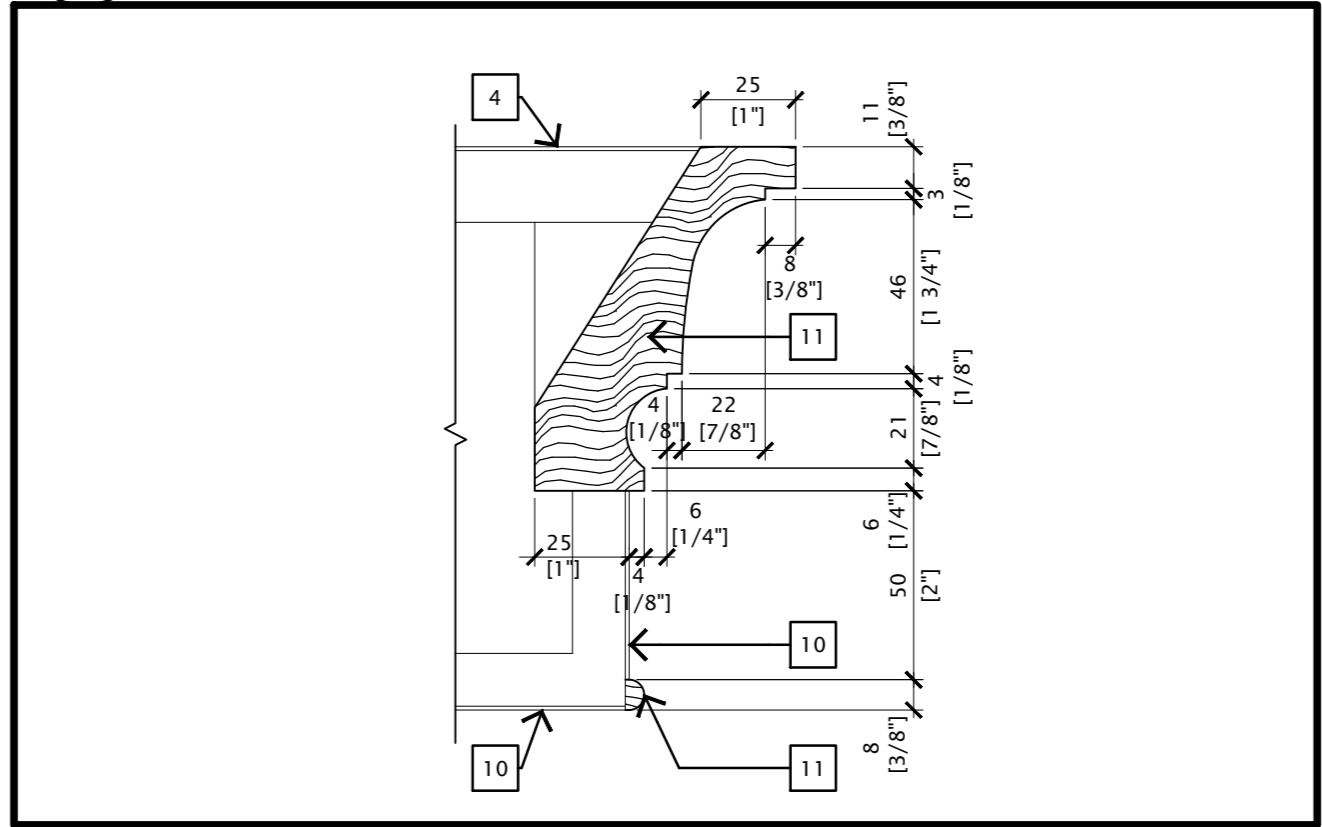

CORNICE DETAIL

DRAWING NOTES

- 1 OUTLINE OF CABLES AND BACK PANELS BELOW TOP
- 2 KNOB AS SPECIFIED IN RFP
- 3 RESERVED
- 4 WALNUT VENEER TOP
- 5 SOLID WALNUT EDGE
- 6 SOLID WALNUT BASE
- 7 WALNUT VENEER SHELVES, HEIGHT ADJUSTABLE ON 25mm (1 1/4") INCREMENTS
- 8 WALNUT VENEER DOORS
- 9 WALNUT VENEER CABLE
- 10 WALNUT VENEER PANEL
- 11 SOLID WALNUT MOULDING
- 12 ROD AS SPECIFIED IN RFP
- 13 PLATE GLASS MIRROR WITH CONVEX POLISHED EDGES MOUNTED ON INSIDE FACE OF DOOR
- 14 KEYED LOCK TO MATCH KNOBS, FINISH AS SPECIFIED
- 15 BLACK BOOT MAT, REFER TO SPECIFICATION

WRITTEN FURNITURE SPECIFICATIONS TO TAKE PRECEDENCE OVER DRAWING NOTES

GENERAL NOTES

- A REFER TO SPECIFICATION FOR ALL FINISHING OF WALNUT VENEER SURFACES



Parliamentary Precinct Branch

107 Sparks Street  
Ottawa, Ontario  
K1A 0S5

Direction générale de la  
Cité parlementaire

NORR Limited

An Ingenium Group Company

175 Bloor St. East  
North Tower, 15th Floor  
Toronto, ON, Canada M4W 3R8  
www.norr.com

NORR

ARCHITECTS ENGINEERS PLANNERS

This drawing shall not be used for construction purposes until the seal appearing hereon is signed and dated by the Architect or Engineer.

6	ISSUED FOR RFP	2013-11-14
---	----------------	------------

revision	date
A detail no. no. du détail	
B location drawing no. no. de localisation	
C drawing no. no. du dessin	

project project

WELLINGTON BUILDING  
RENOVATION

180 WELLINGTON STREET  
OTTAWA, ONTARIO

drawing dessin

MP WARDROBE (CW-8)  
PLAN's, EL's, & SECT's

Designed By	NORR Toronto	Conçu par	
Date	2010/03/01	(yyyy/mm/dd)	
Drawn By	NORR Toronto	Dessiné par	
Date	2010/10/01	(yyyy/mm/dd)	
Reviewed By	M. DELEAN	Examiné par	
Date	2011/03/21	(yyyy/mm/dd)	
Approved By	S. BALDASSARRA	Approuvé par	
Date	2011/03/21	(yyyy/mm/dd)	
Tender		Soumission	
Project Manager	S. LEPAGE	Administrateur de projets	
Project no.		No. du projet	
	R.009790.059		
Drawing no.		No. du dessin	
	CW-8		