




5 TABLE BASE DETAIL
CW-11 SCALE 1:2

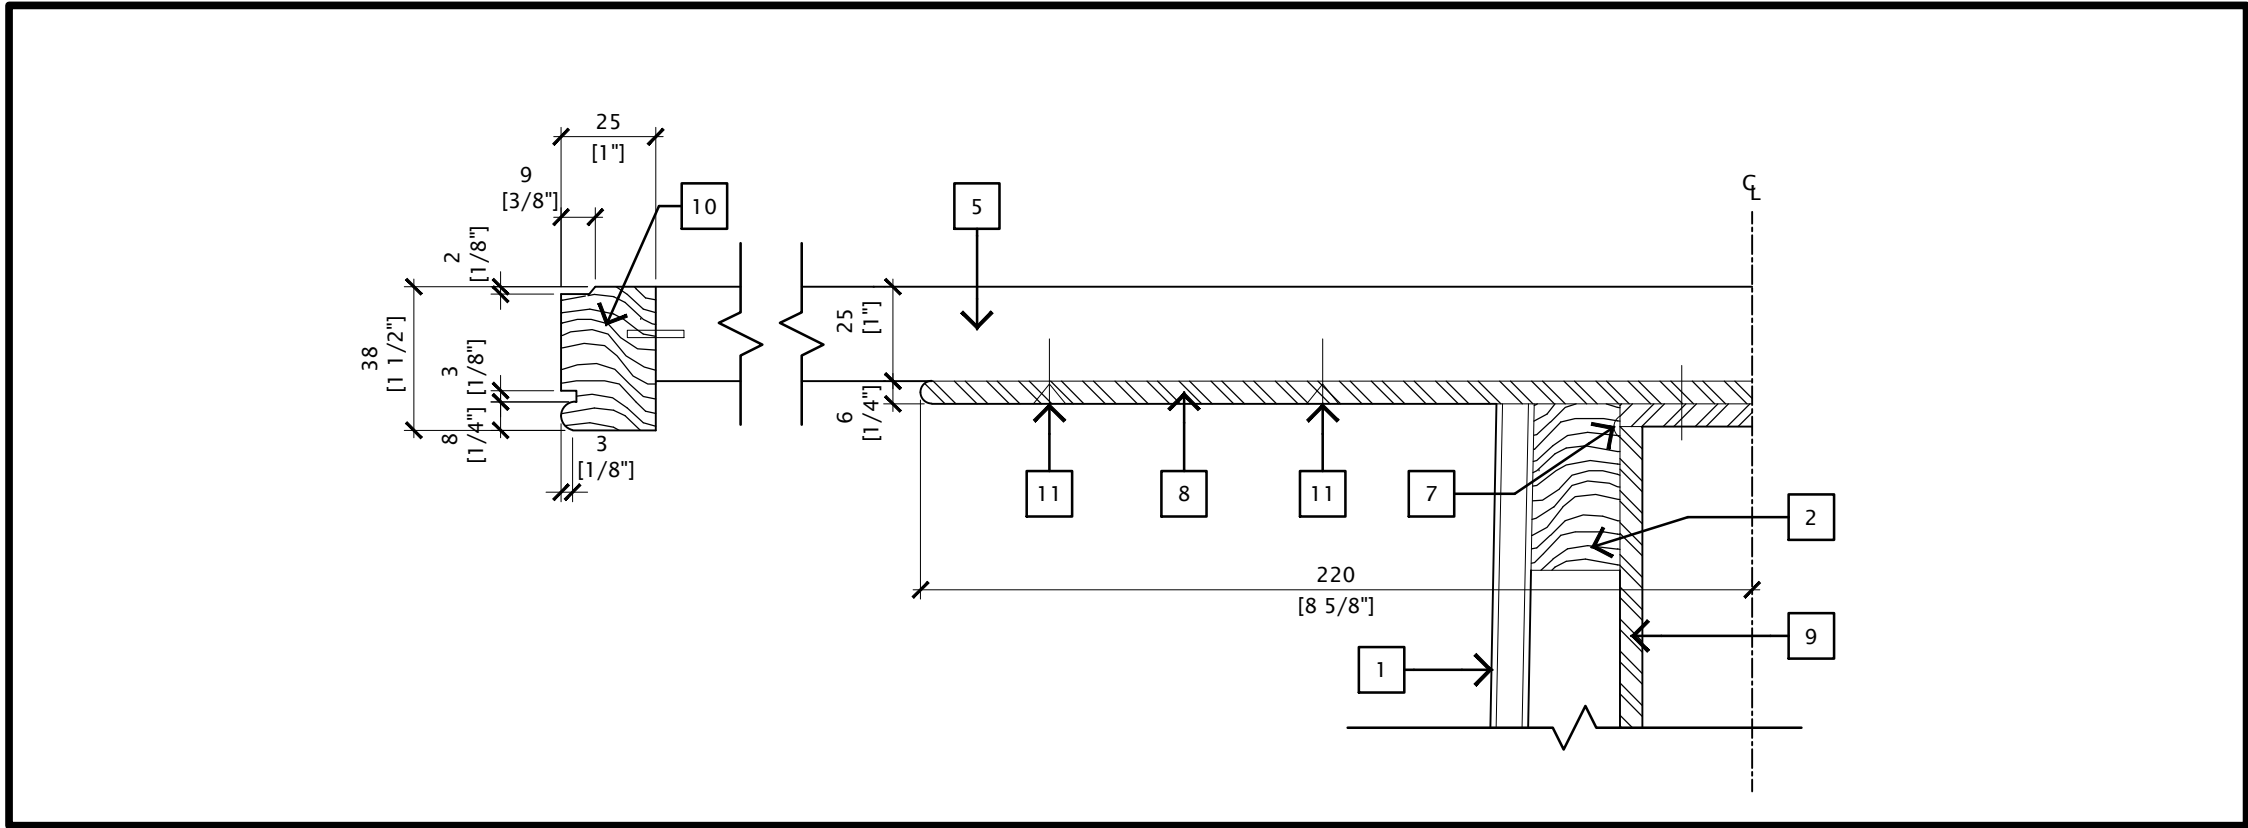


4 TABLE TOP DETAIL
CW-11 SCALE 1:2

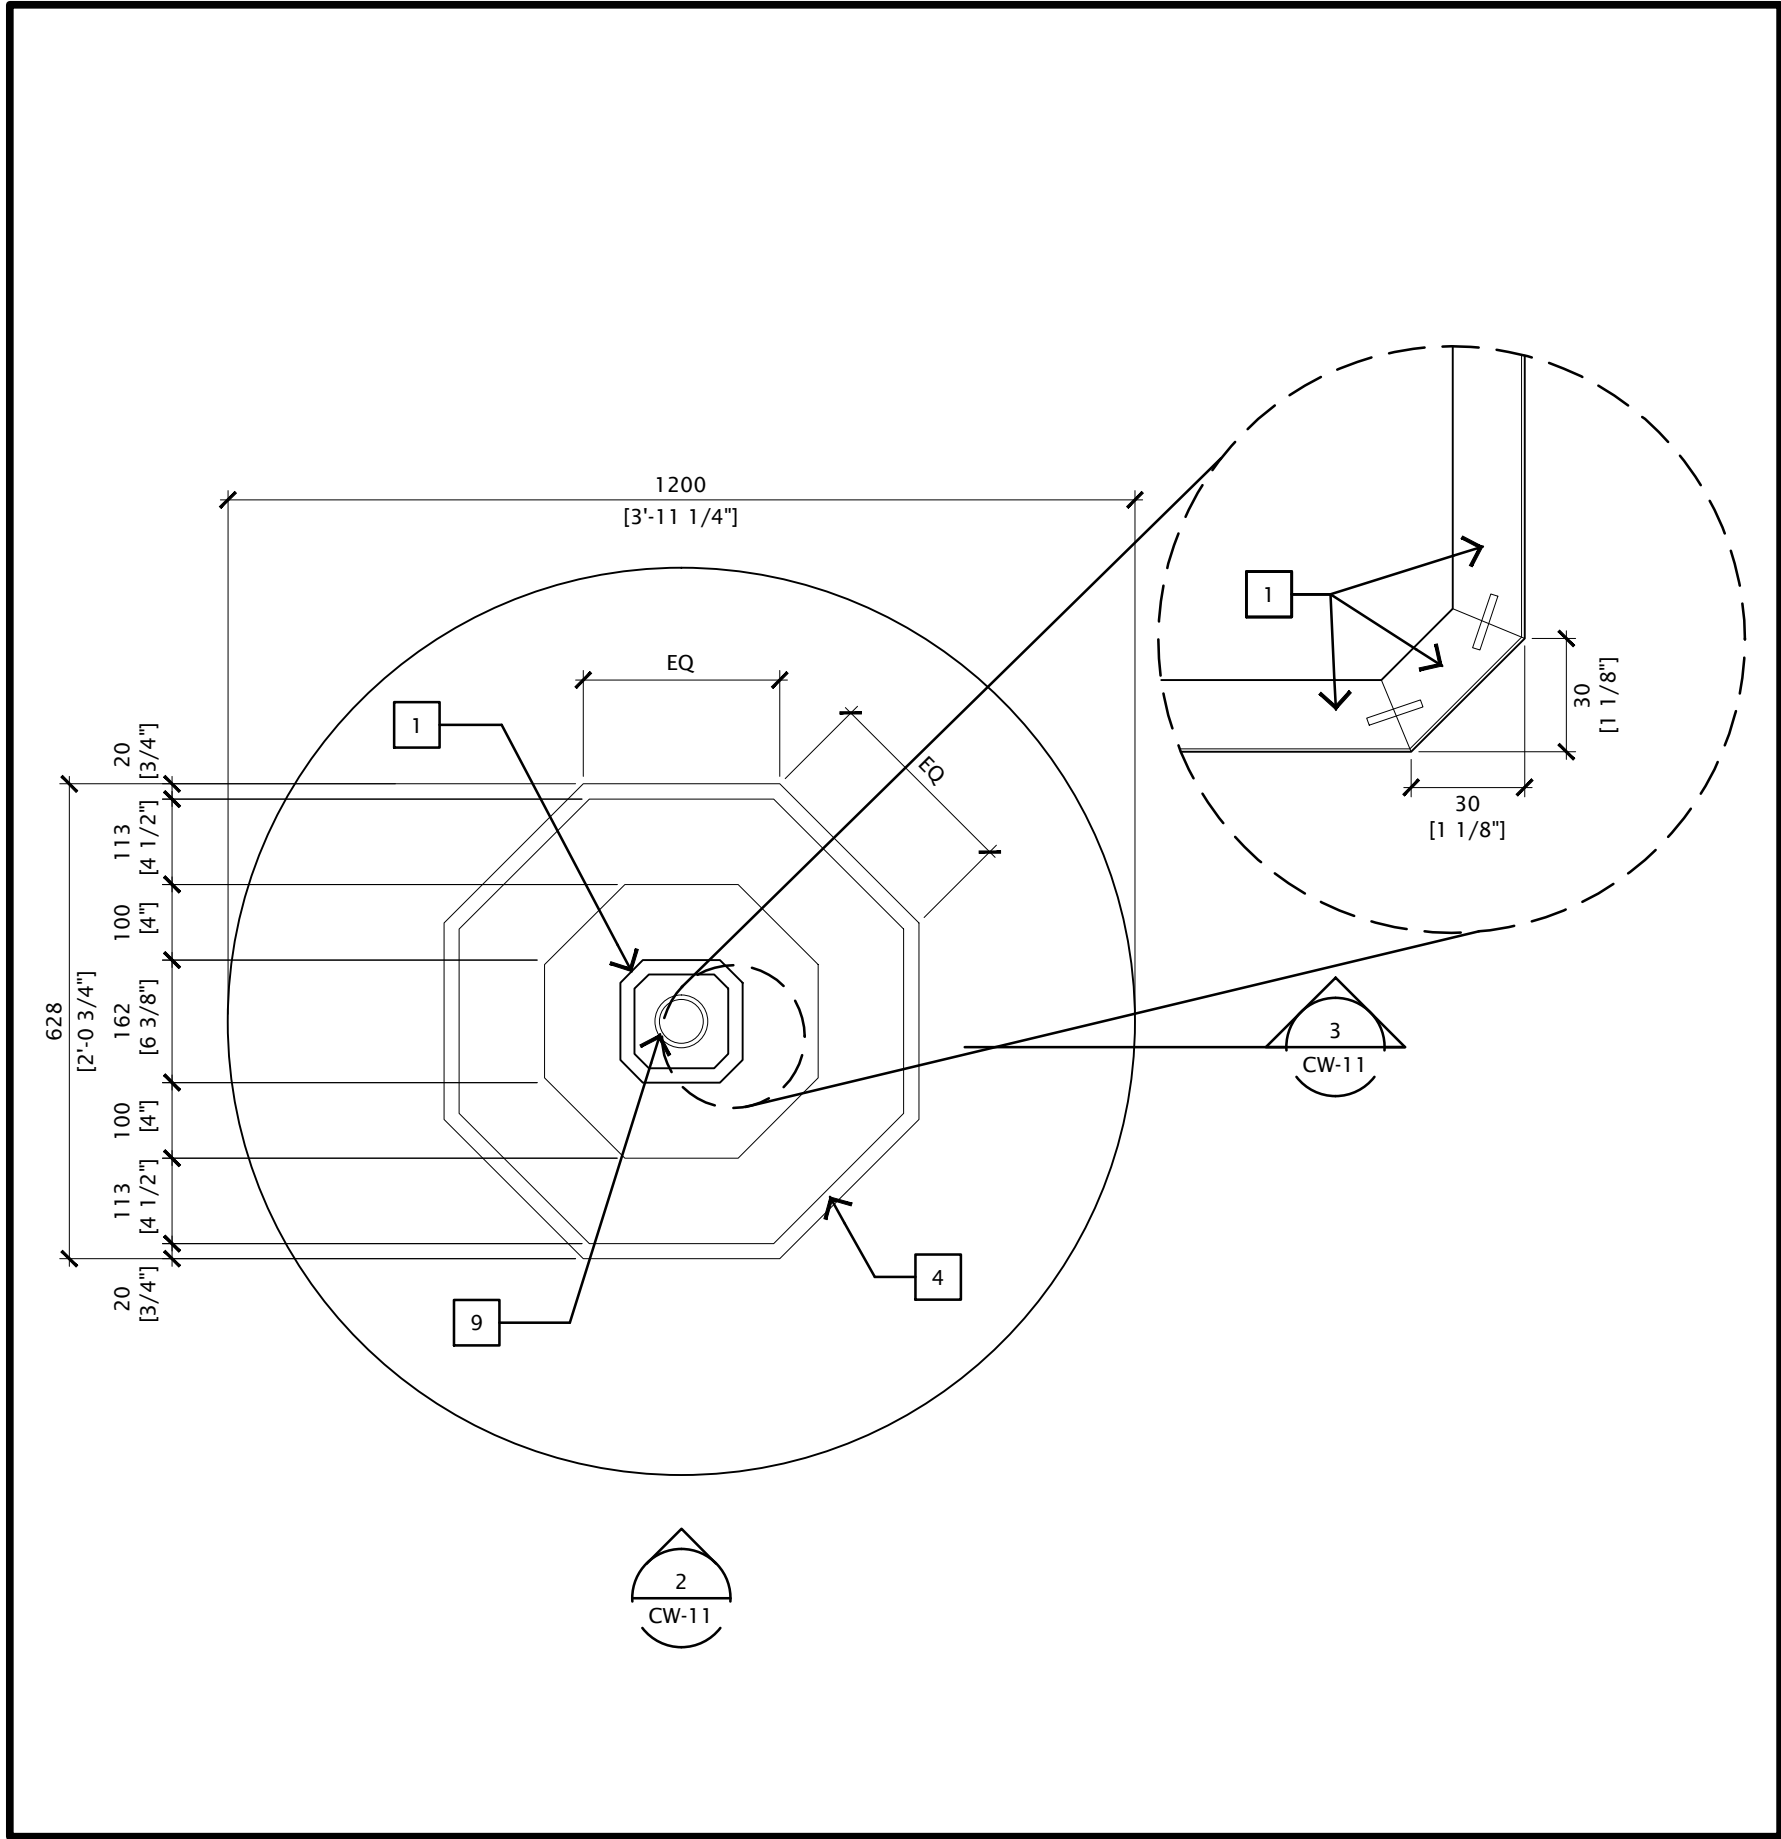

3 MP MEETING TABLE PLAN
CW-11 SCALE 1:10

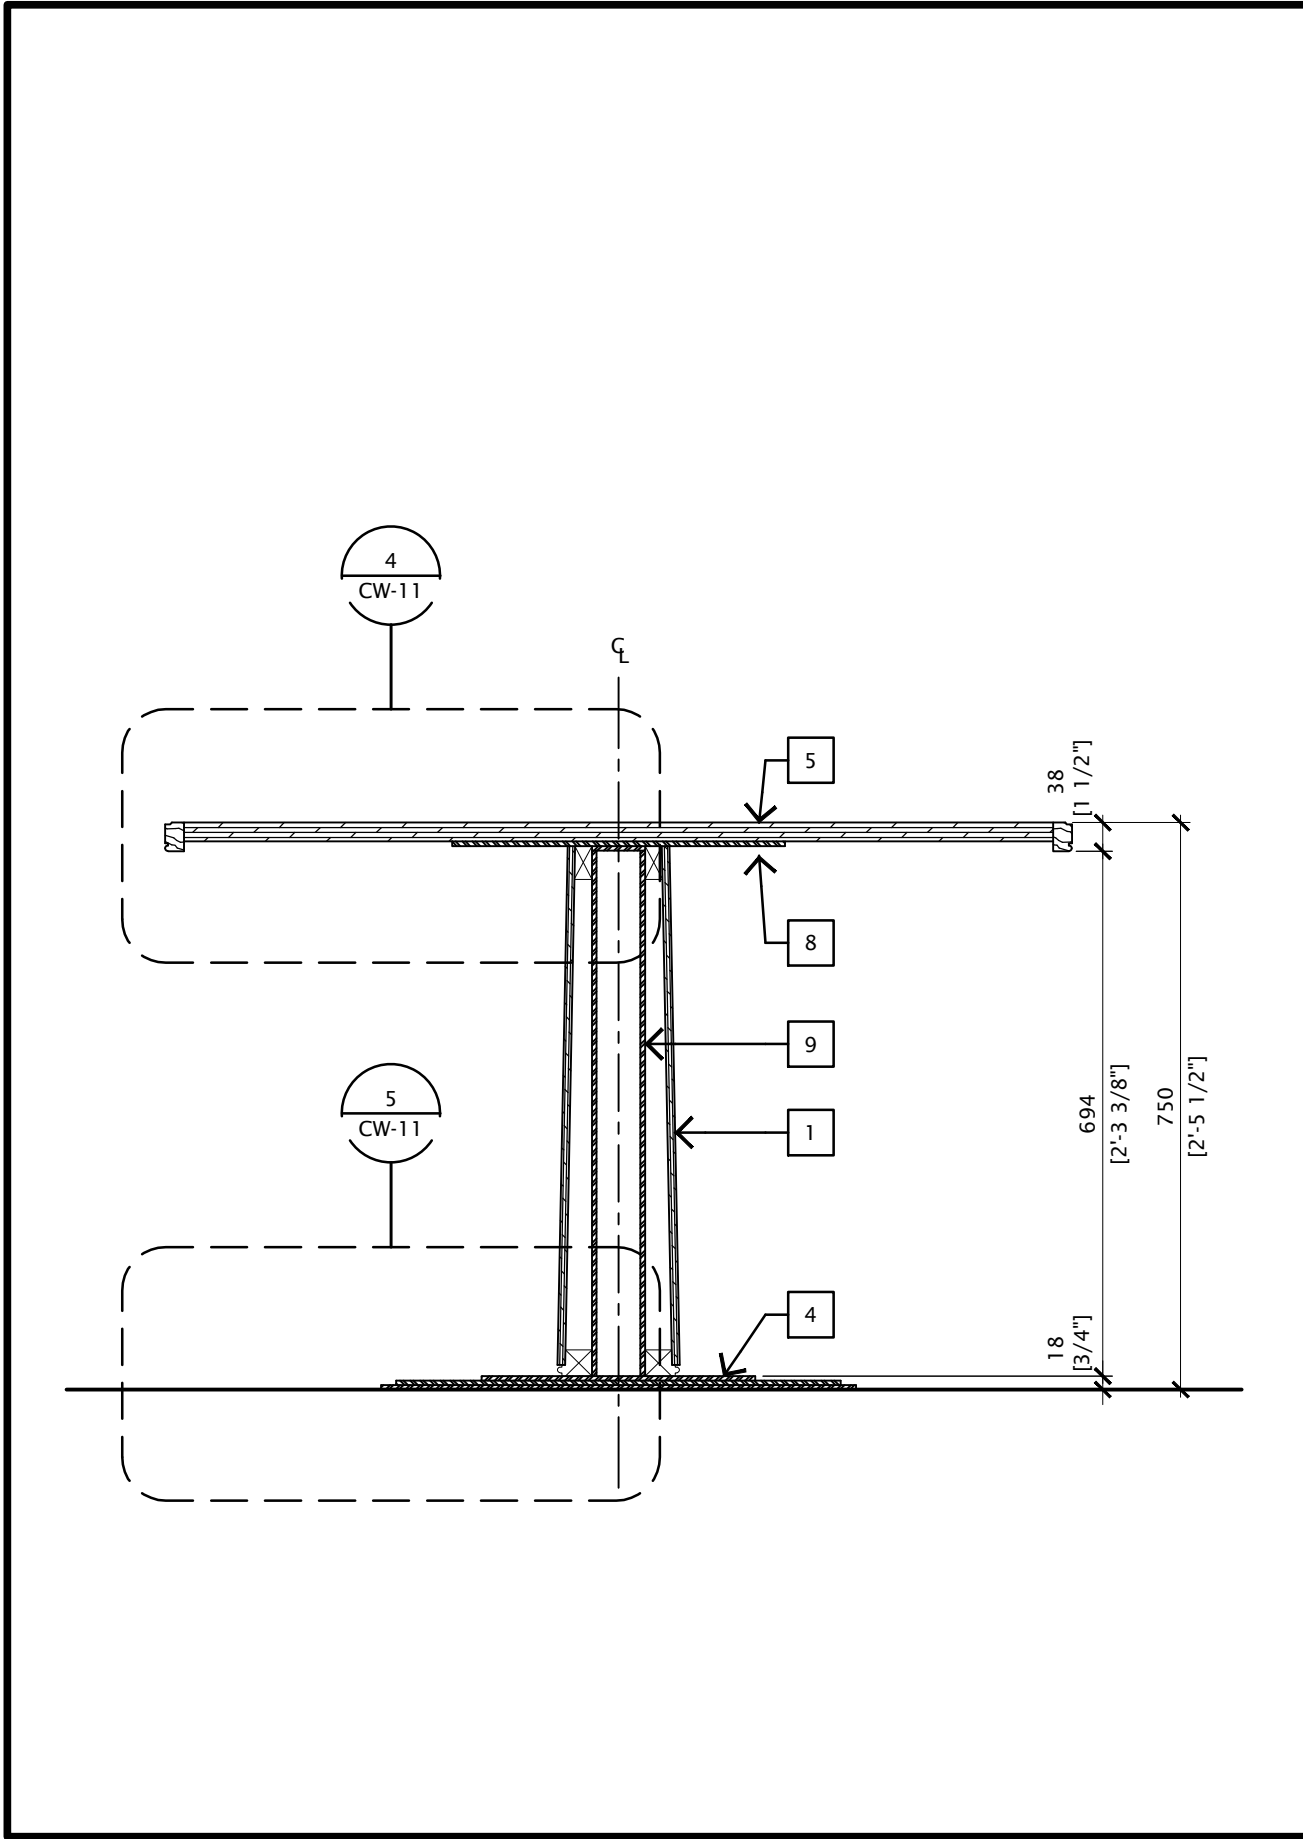

2 MP MEETING TABLE SECTION
CW-11 SCALE 1:10

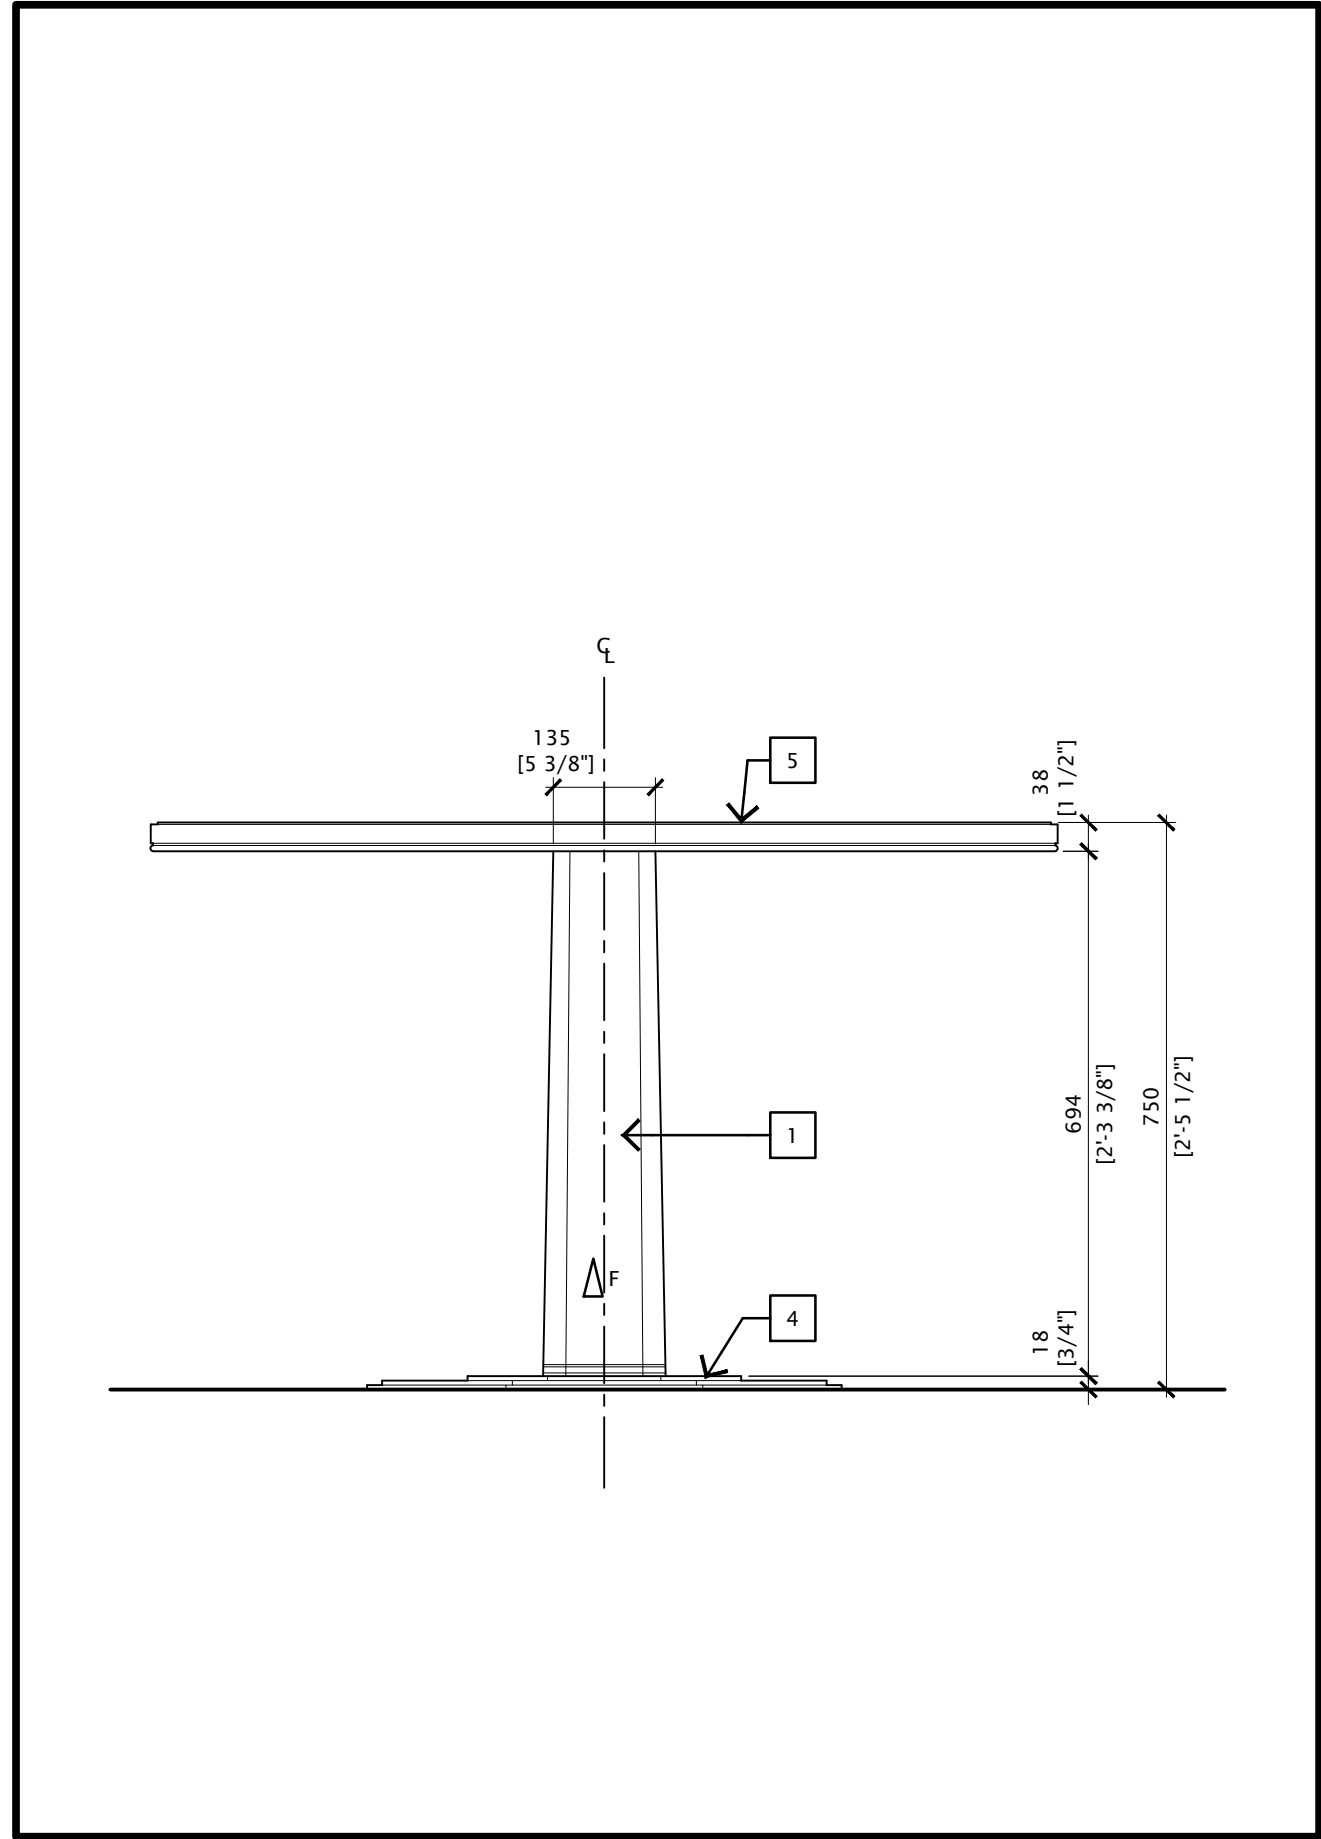

1 MP MEETING TABLE FRONT ELEVATION
CW-11 SCALE 1:10

DRAWING NOTES

- 1 19mm (3/4")THICK WALNUT VENEERED PARTICLE BOARD PEDESTAL CLADDING WITH MITRED, BISCUIT REINFORCED AND GLUED JOINTS
- 2 HARDWOOD BLOCKING
- 3 SOLID WALNUT BAND, OCTAGONAL SHAPE WITH BEAD PROFILE ON EXPOSED FACES
- 4 METAL BASE, FINISH AS SPECIFIED, TO BE SINGLE COLOUR TO CONTRACTING AUTHORITIES SELECTION
- 5 25mm (1") THICK WALNUT VENEERED PARTICLE BOARD TOP WITH SOLID WALNUT EDGE
- 6 HIDDEN SCREW FASTENERS OR ALTERNATIVE HIDDEN FASTENING SYSTEM AS RECOMMENDED BY FURNITURE MANUFACTURER
- 7 WELD CONNECTION
- 8 METAL TOP MOUNTING PLATE, FINISH AS SPECIFIED
- 9 METAL TUBE PEDESTAL, FINISH AS SPECIFIED
- 10 SOLID WALNUT EDGE
- 11 WOOD SCREW FASTENERS SET FLUSH

WRITTEN FURNITURE SPECIFICATIONS TO TAKE PRECEDENCE OVER DRAWING NOTES

GENERAL NOTES

- A REFER TO SPECIFICATION FOR FINISHING OF ALL WALNUT VENEER SURFACES.



Parliamentary Precinct Branch

107 Sparks Street
Ottawa, Ontario
K1A 0S5

Direction générale de la
Cité parlementaire

107 rue Sparks
Ottawa, Ontario
K1A 0S5

NORR Limited

An Ingenium Group Company

175 Bloor St. East
North Tower, 15th Floor
Toronto, ON, Canada M4W 3R8
www.norr.com

NORR

ARCHITECTS ENGINEERS PLANNERS

This drawing shall not be used for construction purposes until the seal appearing hereon is signed and dated by the Architect or Engineer.

6 ISSUED FOR RFP 2013-11-14

revision date

A detail no.
no. de détail
B location drawing no.
no. de localisation
C drawing no.
no. du dessin

project projet

WELLINGTON BUILDING
RENOVATION

180 WELLINGTON STREET
OTTAWA, ONTARIO

drawing dessin

MP MEETING
TABLE (CW-11)
PLAN's, EL's, & SECT's

Designed By NORR Toronto Conçu par

Date 2010/03/01 (yyyy/mm/dd)

Drawn By NORR Toronto Dessiné par

Date 2010/10/01 (yyyy/mm/dd)

Reviewed By M.DELEAN Examiné par

Date 2011/03/21 (yyyy/mm/dd)

Approved By S.BALDASSARRA Approuvé par

Date 2011/03/21 (yyyy/mm/dd)

Tender Soumission

S. LEPAGE

Project Manager Administrateur de projets

Project no. No. du projet

R.009790.059

Drawing no. No. du dessin

CW-11