




1 FRONT ELEVATION  
SCALE: 3/16"=1'-0"

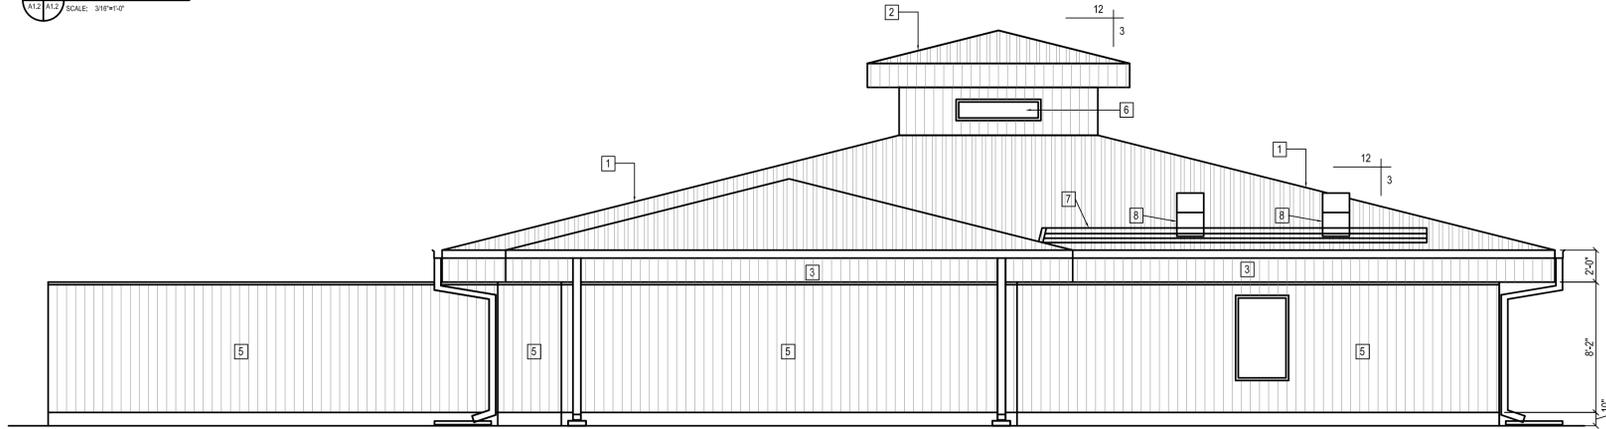

2 REAR ELEVATION  
SCALE: 3/16"=1'-0"

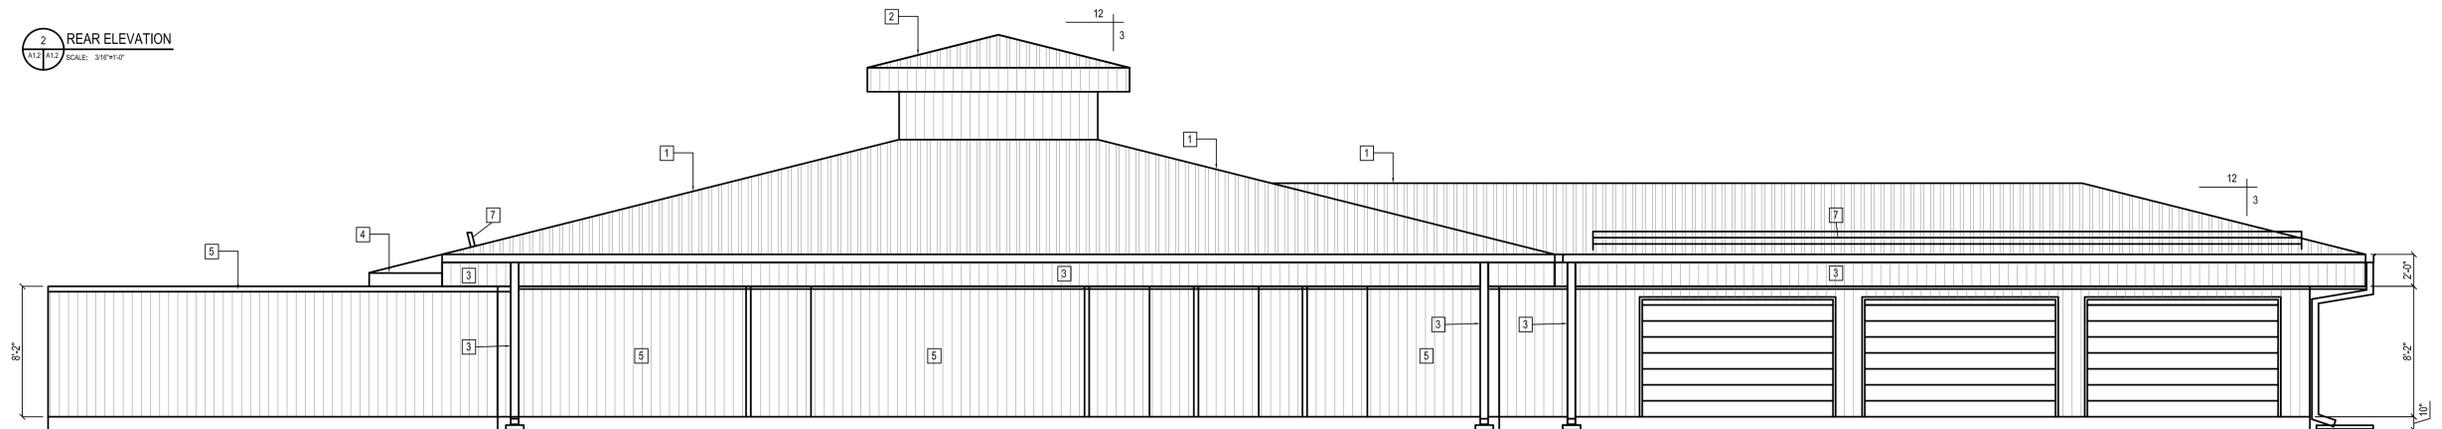

3 RIGHT ELEVATION  
SCALE: 3/16"=1'-0"

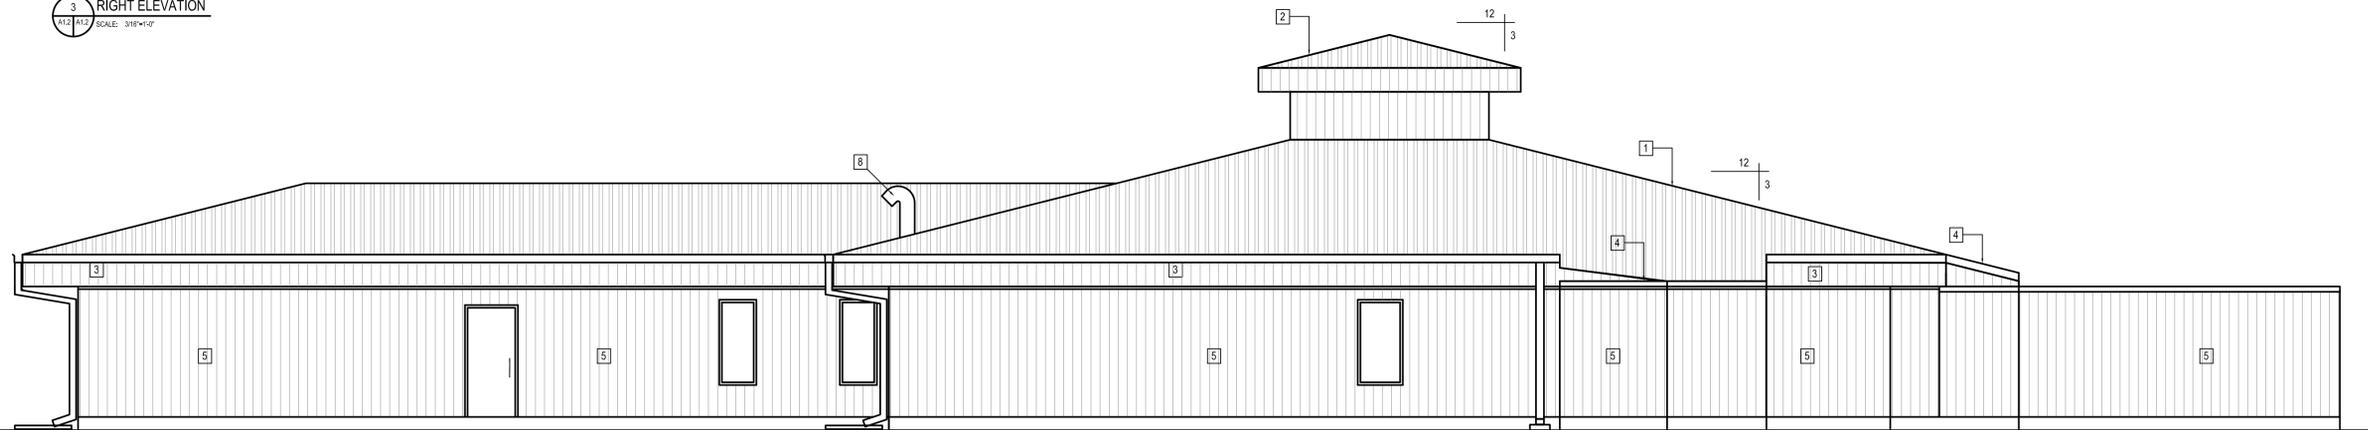

4 LEFT ELEVATION  
SCALE: 3/16"=1'-0"


DRAWING NOTES: [R]

1. INSTALL NEW STEEL ROOFING AND INSULATION
2. INSTALL NEW ROOF PAGODA AND EXTEND DUCTWORK AS REQUIRED
3. INSTALL NEW SOFIT, FASCIA, GUTTERS AND DOWN SPOUTS
4. EXTEND ROOF SEE DETAIL 3 A4.0
5. SEPARATE PRICE: INSTALL NEW EXTERIOR INSULATION AND STEEL SIDING
6. EXISTING MECHANICAL DUCTS TO BE EXTENDED AND INSTALLED IN NEW PAGODA SEE MECHANICAL
7. NEW SNOW GUARD
8. EXISTING EXHAUST DUCT TO BE EXTENDED SO THE OPENING IS MINIMUM OF 24" ABOVE THE TOP OF THE ROOF

THIS DRAWING MUST NOT BE SCALED.

THE GENERAL CONTRACTOR SHALL VERIFY ALL DIMENSIONS, DATUMS AND LEVELS PRIOR TO COMMENCEMENT OF WORK AND BE HELD RESPONSIBLE FOR REPORTING ANY DISCREPANCY OR OMISSION TO CANTEC SERVICES LTD. IMMEDIATELY.

THIS DRAWING IS THE EXCLUSIVE PROPERTY OF CANTEC SERVICES LTD. AND CAN BE REPRODUCED ONLY WITH THE PERMISSION OF CANTEC SERVICES LTD. IN WHICH CASE THE REPRODUCTION MUST BEAT THEIR NAME AS THE ENGINEERING/DRAFTING FIRM.

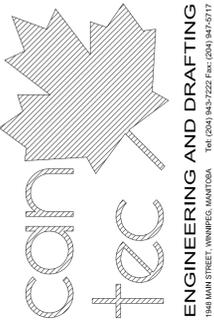

SEALED BY:

PROJECT TITLE  
**INTERIOR AND EXTERIOR RENOVATIONS**

SHEET TITLE  
**ELEVATIONS**

DATE (Y/M/D)  
13/10/24

CHECKED BY  
AK

LOCATION  
WABOWDEN, MANITOBA

SCALE  
AS NOTED

DRAWN BY  
RS

CONSTRUCTION

**A3.0**

REVISION #: 01

JOB NO. 13-033-01-30

ISSUED FOR CONSTRUCTION/OWNER 14/02/24 RS  
DATE (Y/M/D) 13/10/24  
REV.# 01  
REV. BY

01

RS

REV. BY

RS

DATE (Y/M/D)

13/10/24

ISSUED FOR CONSTRUCTION/OWNER

14/02/24

RS

REV.#

01

REV. BY

RS

DATE (Y/M/D)

13/10/24

ISSUED FOR CONSTRUCTION/OWNER

14/02/24

RS

REV.#

01

REV. BY

RS

DATE (Y/M/D)

13/10/24

ISSUED FOR CONSTRUCTION/OWNER

14/02/24

RS

REV.#

01

