

1 ROOF PLAN
SCALE 1 : 150

NRC - CNRC

National Research Council of Canada
Administrative Services
Branch

Conseil national de recherches Canada
Division des services administratifs
de l'immobilier

WSP

300-2611 QUEENSWAY DRIVE
OTTAWA, ONTARIO CANADA K2B 8R2
TEL: (613) 928-8290
FAX: (613) 928-8299

key plan plan-clé

1	2014/03/17	ISSUED FOR TENDER	J.C.
A	2014/03/03	ISSUED FOR REVIEW	J.C.

Date Printed: _____ Date imprimée: _____

Verify all dimensions and site conditions and be responsible for same.
Vérifier toutes les dimensions et l'état des lieux et en assumer la responsabilité.














A	A
B	B
C	C

A Detail no.
B Location drawing no.
C Drawing no.
dessin no.

**NATIONAL RESEARCH COUNCIL
CANADA**
BUILDING M-14 - ROOF REPLACEMENT
1200 MONTREAL ROAD OTTAWA, ONTARIO

M-14 ROOF PLAN

designed M. PAULIN	conçu M. PAULIN	date 2014/02/28	date 2014/02/28
drawn M. PAULIN	dessiné M. PAULIN	scale AS SHOWN	échelle AS SHOWN
checked J. CALLENDER	vérifié J. CALLENDER	sheet 1	feuille 1
approved J. CALLENDER	approuvé J. CALLENDER	job no. 1	no. de projet 1
dwg no. D-3941-R1	dessin no. D-3941-R1	dwg no. D-3941-R1	dessin no. D-3941-R1

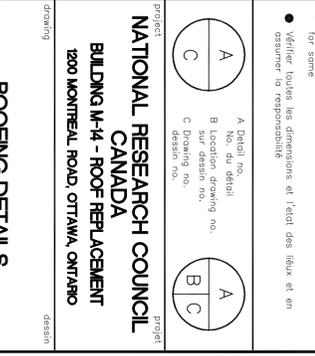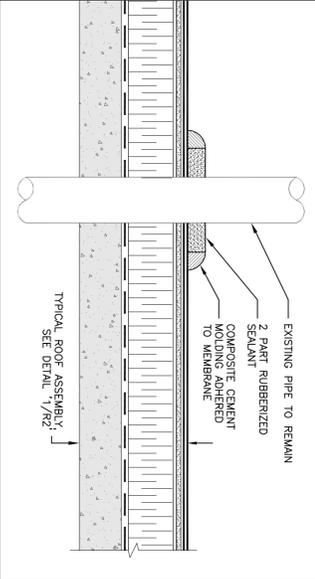 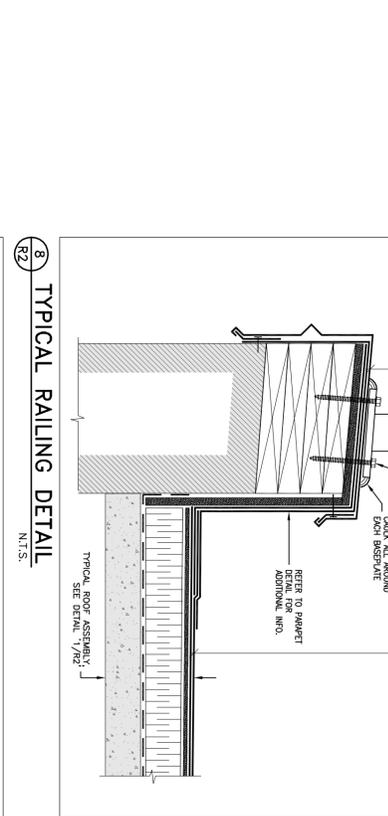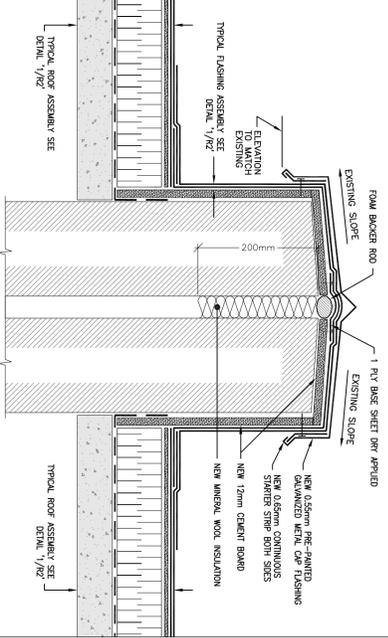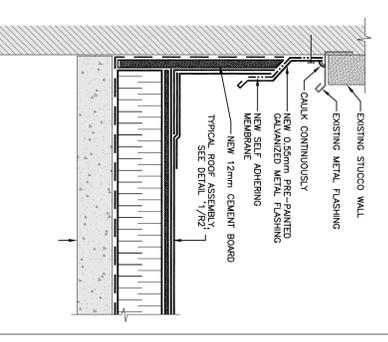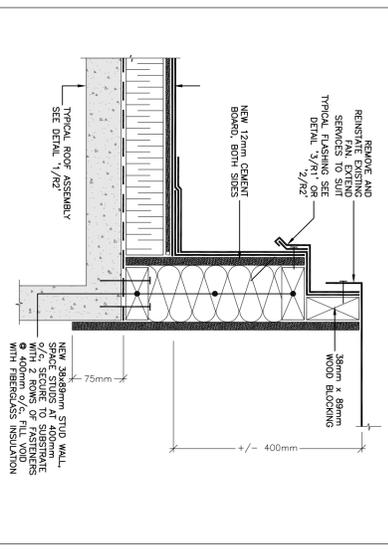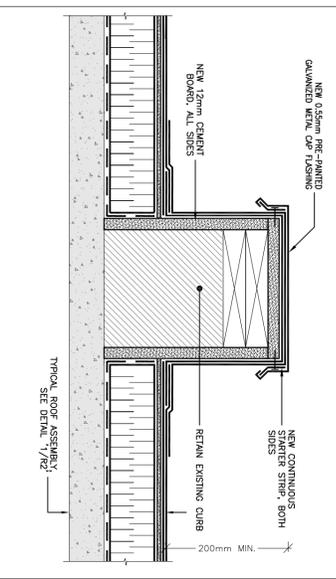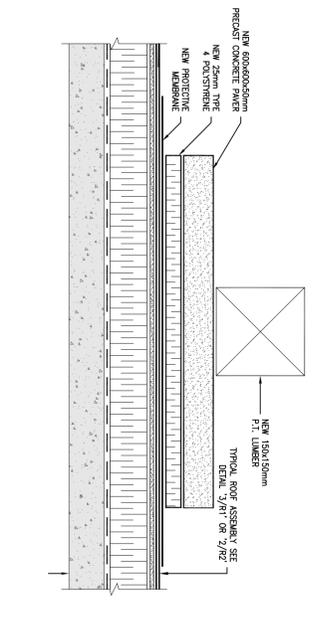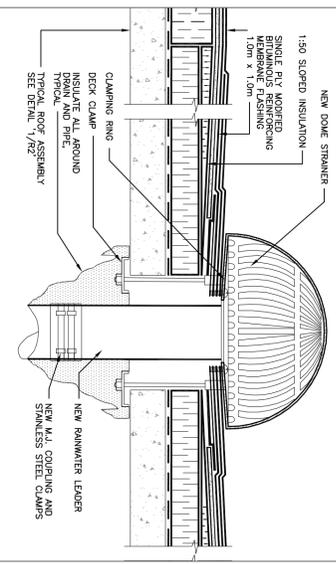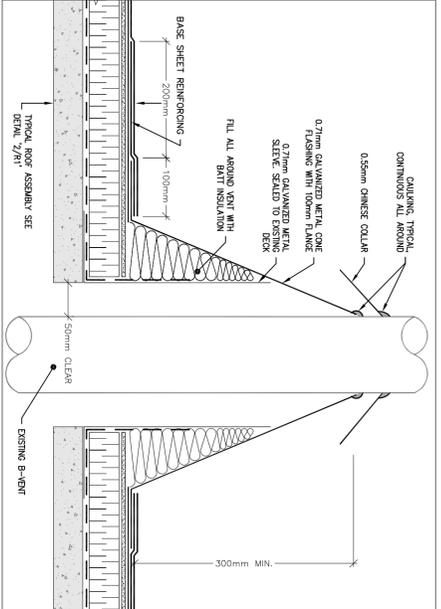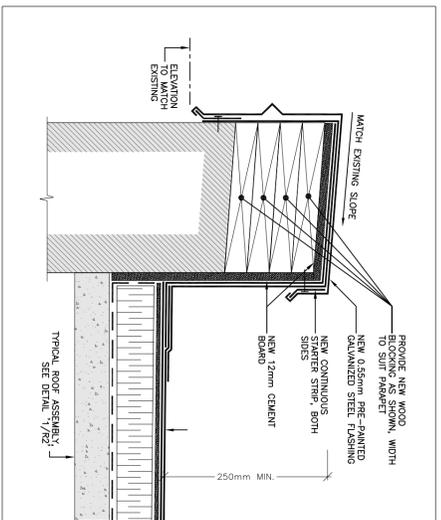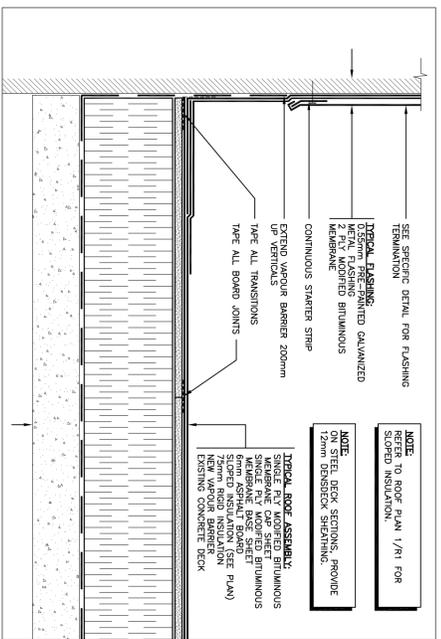

NRC - CNRC

WSP

300-2611 QUEENSWAY DRIVE
OTTAWA, ONTARIO CANADA K2B 8R2
TEL: (613) 825-8200
FAX: (613) 825-8299

NATIONAL RESEARCH COUNCIL OF CANADA
BUILDING M-14 - ROOF REPLACEMENT
1200 MONTREAL ROAD OTTAWA, ONTARIO

ROOFING DETAILS

designed	date	date
M. PAULIN	2014/02/28	
drawn	scale	échelle
M. PAULIN	AS SHOWN	
checked	verified sheet	feuille
J. CALLENDER	1 of/4e 2	
approved	approved	no. de projet

dwg no. **D-3941-R2** dessin no. **D-3941-R2**

Project: **NATIONAL RESEARCH COUNCIL OF CANADA**

Drawing no. **BUILDING M-14 - ROOF REPLACEMENT**

Project: **1200 MONTREAL ROAD OTTAWA, ONTARIO**

Project: **ROOFING DETAILS**

Project: **D-3941-R2**

Project: **D-3941-R2**