

1 ROOF PLAN
SCALE 1 : 75

RC-CRRC

National Research Council of Canada
Administrative Services Branch
Division des services administratifs / Branch de l'immobilier

WSP

300-2611 QUEENSWAY DRIVE
OTTAWA, ONTARIO CANADA K2B 8R2
TEL: (613) 925-8290
FAX: (613) 925-8299

plan.cdr

No.	Date	Revision	By:	Date Printed
1	2014/03/17	ISSUED FOR TENDER	J.C.	
A	2014/03/03	ISSUED FOR REVIEW	J.C.	

Verify all dimensions and site conditions and be responsible for same
Vérifier toutes les dimensions et l'état des lieux et en assumer la responsabilité


EXIST. ROOF ASSEMBLY
- 4" FLY MEM.
- 1/2" FIBRE BOARD INSULATION
- ASPHALT SHINGLES
- SLOPED ZONOLITE
- CONCRETE DECK

A	No. du détail	A
B	Location drawing no.	B
C	Drawing no.	C


NATIONAL RESEARCH COUNCIL CANADA
BUILDING U-62 - ROOF REPLACEMENT
1200 MONTREAL ROAD, OTTAWA, ONTARIO

U-62 ROOF PLAN


designer	conçu	date	dwg. no.
M. PAULIN	2014/02/28	D-3942-R1	
drawn	dessiné	scale	échelle
M. PAULIN	AS SHOWN		
checked	vérifié	sheet	feuille
J. CALLENDER	1 of/ de 2		
approved	approuvé	job no.	no. de projet

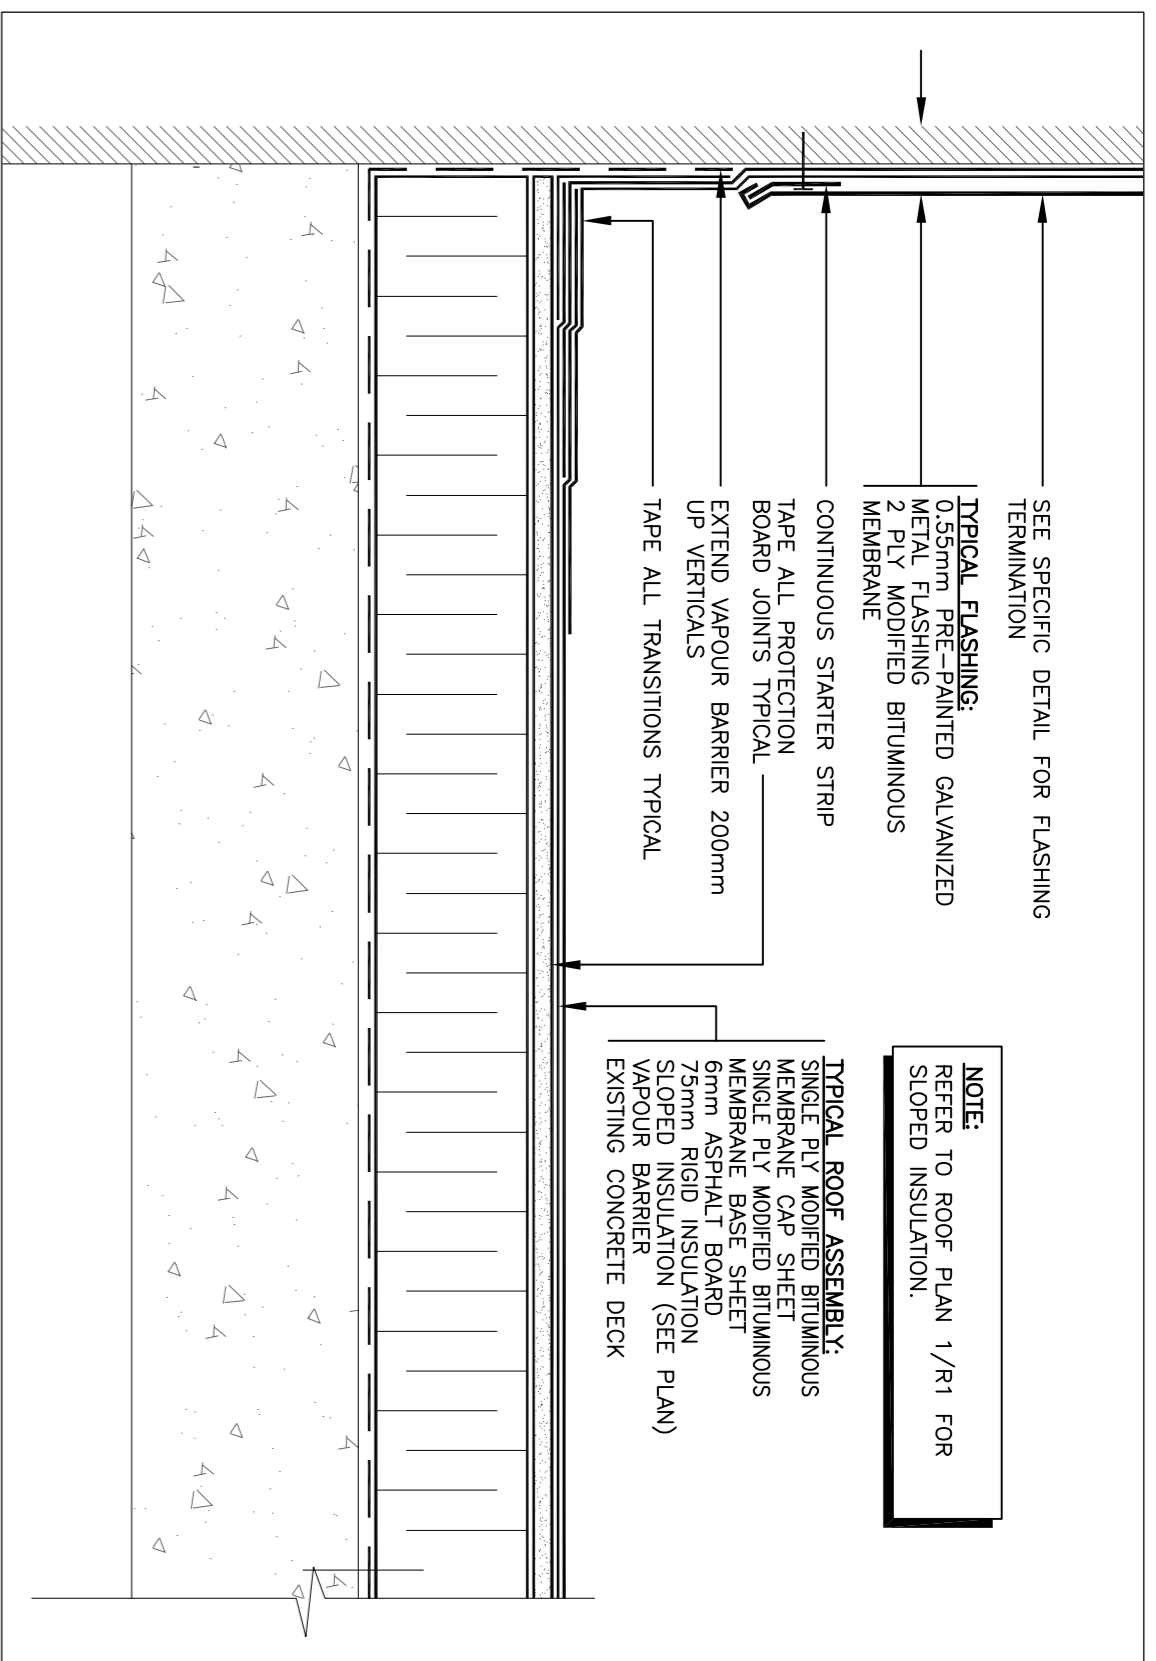


1 TYPICAL ROOF ASSEMBLY
N.T.S.

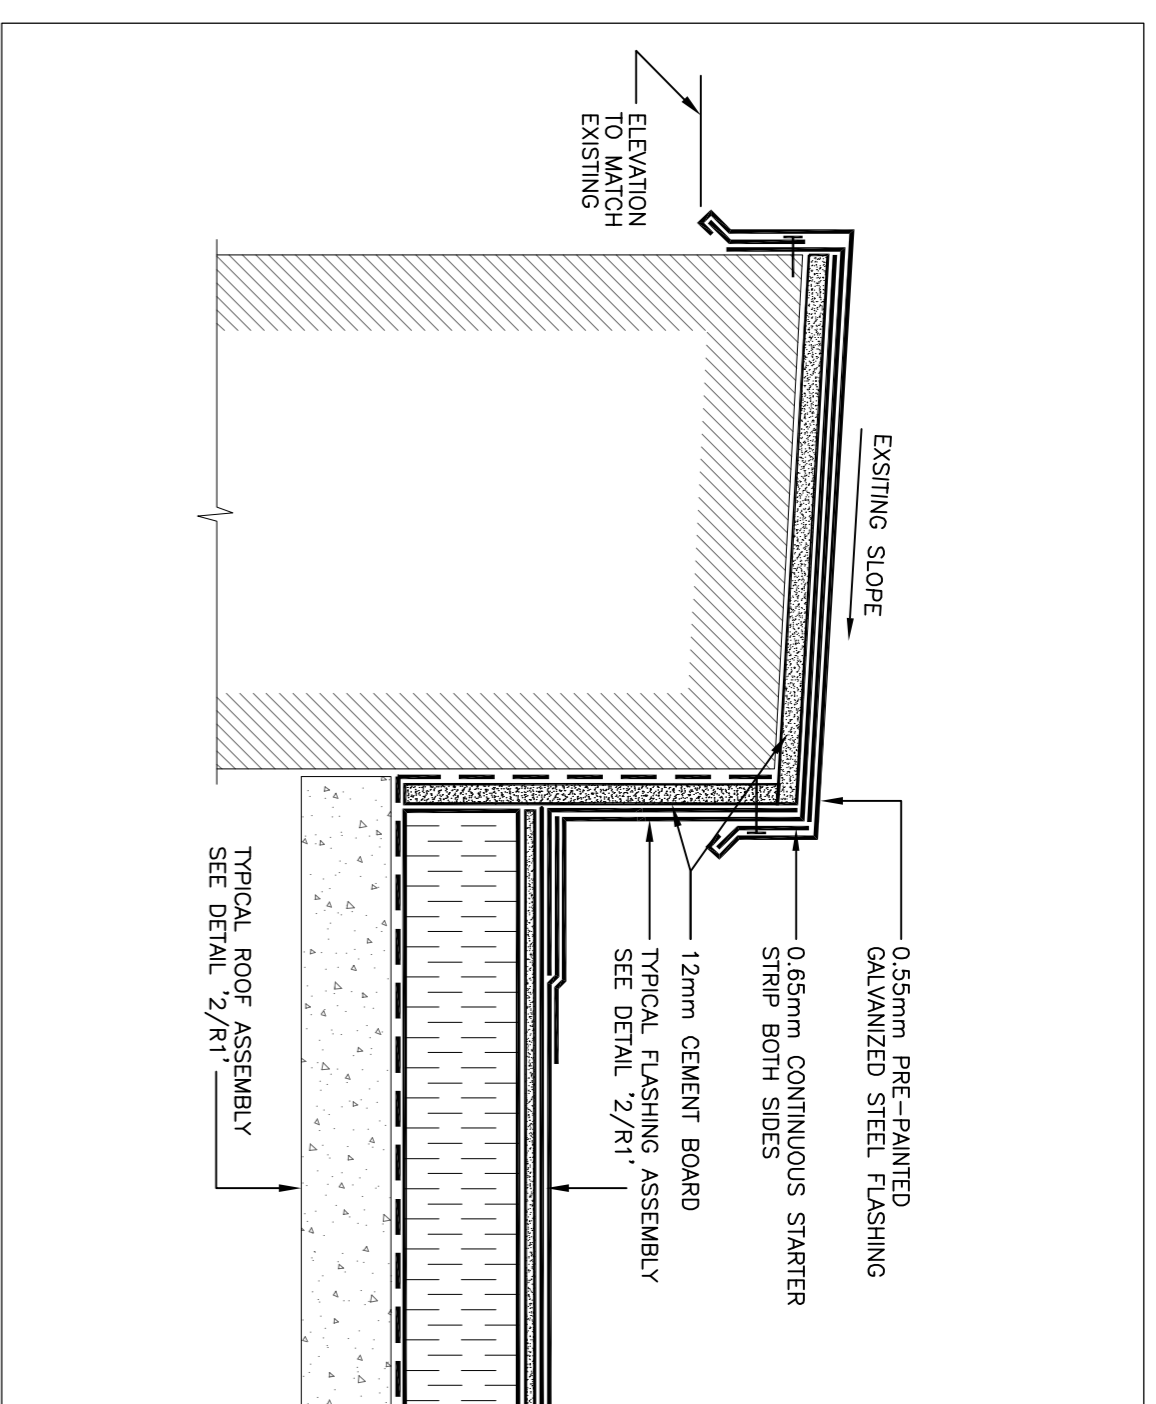


2 TYPICAL PARAPET DETAIL
N.T.S.

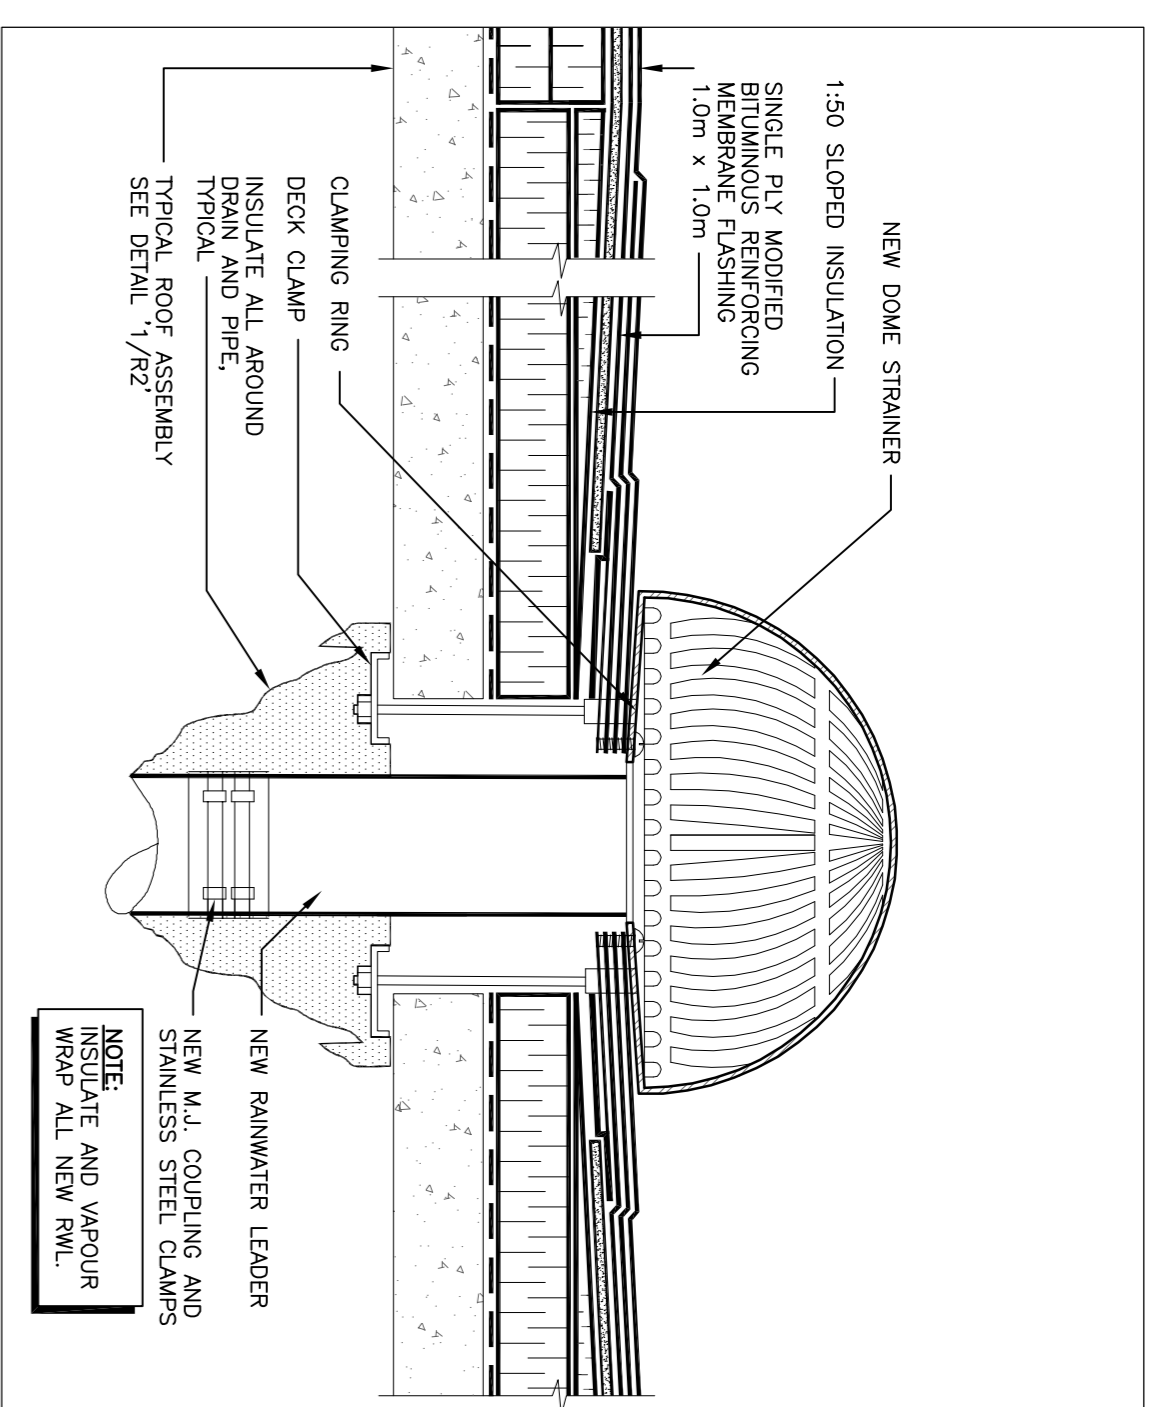


3 TYPICAL ROOF DRAIN
N.T.S.

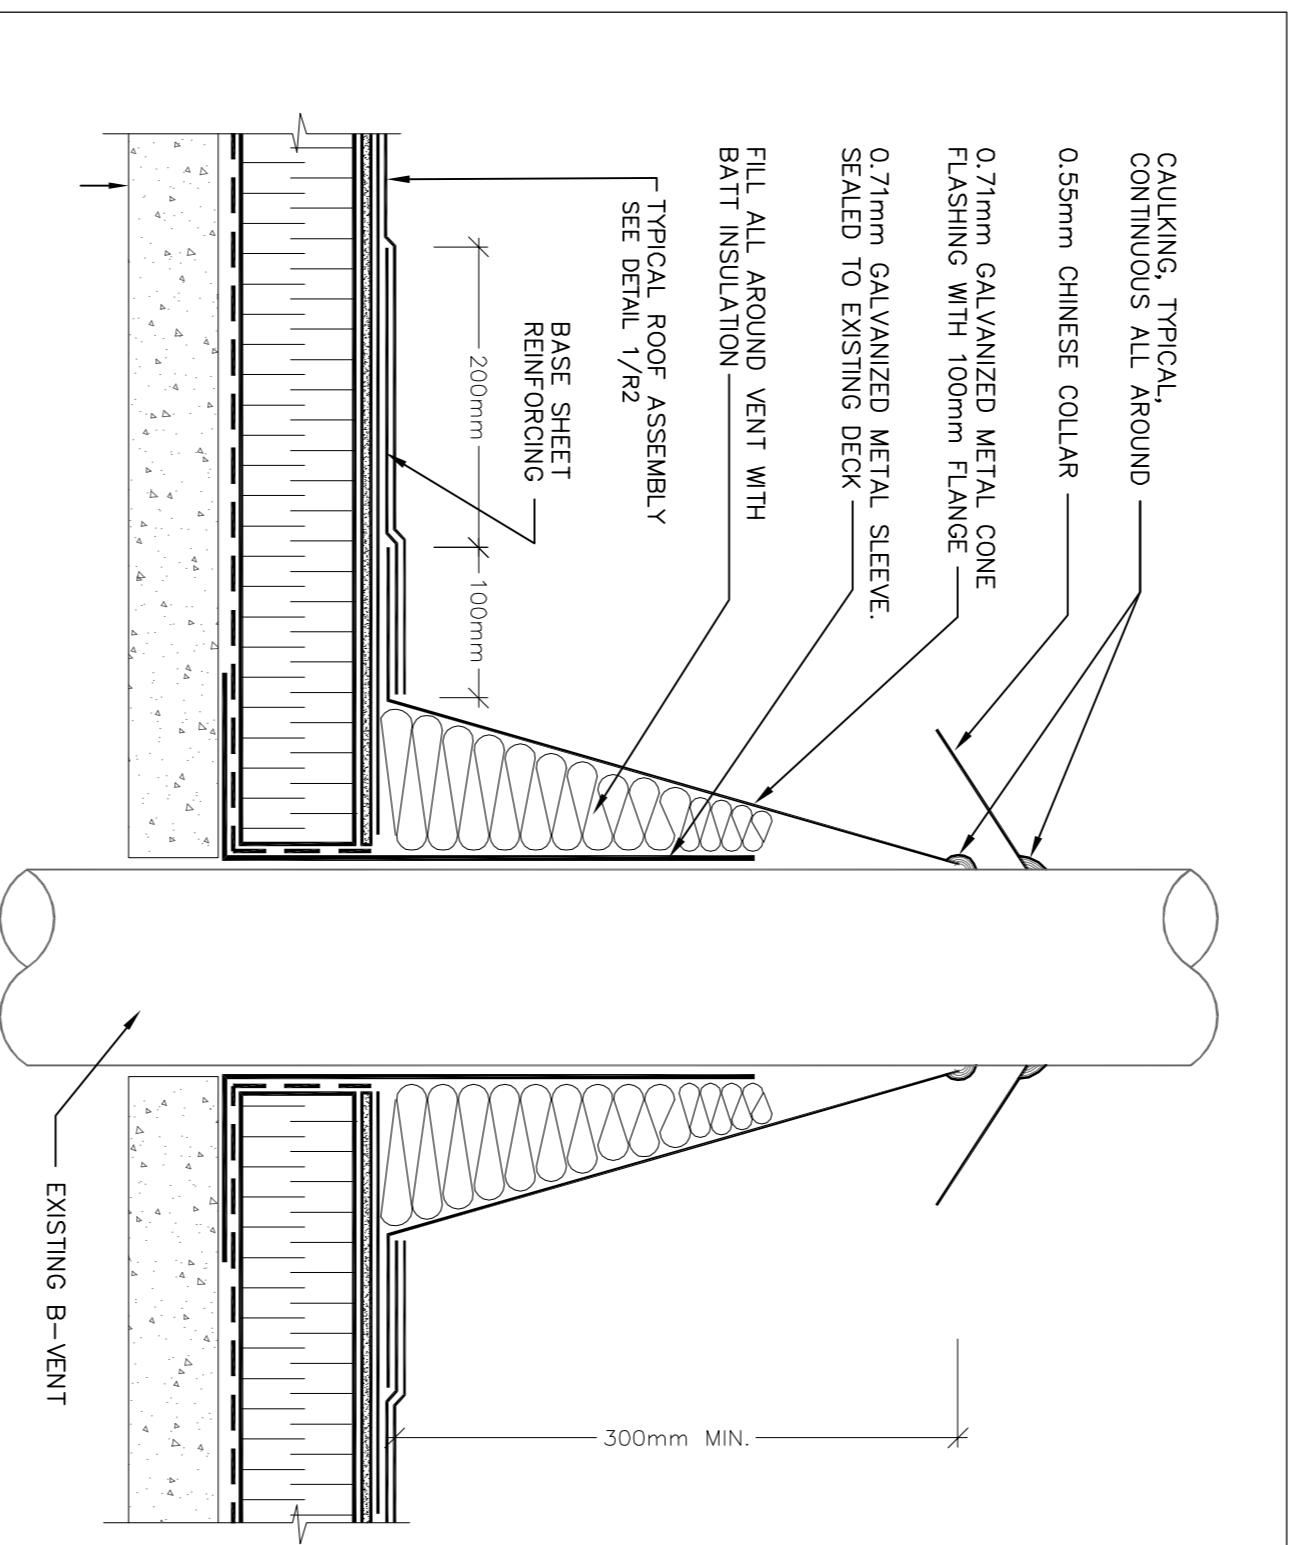


4 TYPICAL B-VENT DETAIL
N.T.S.

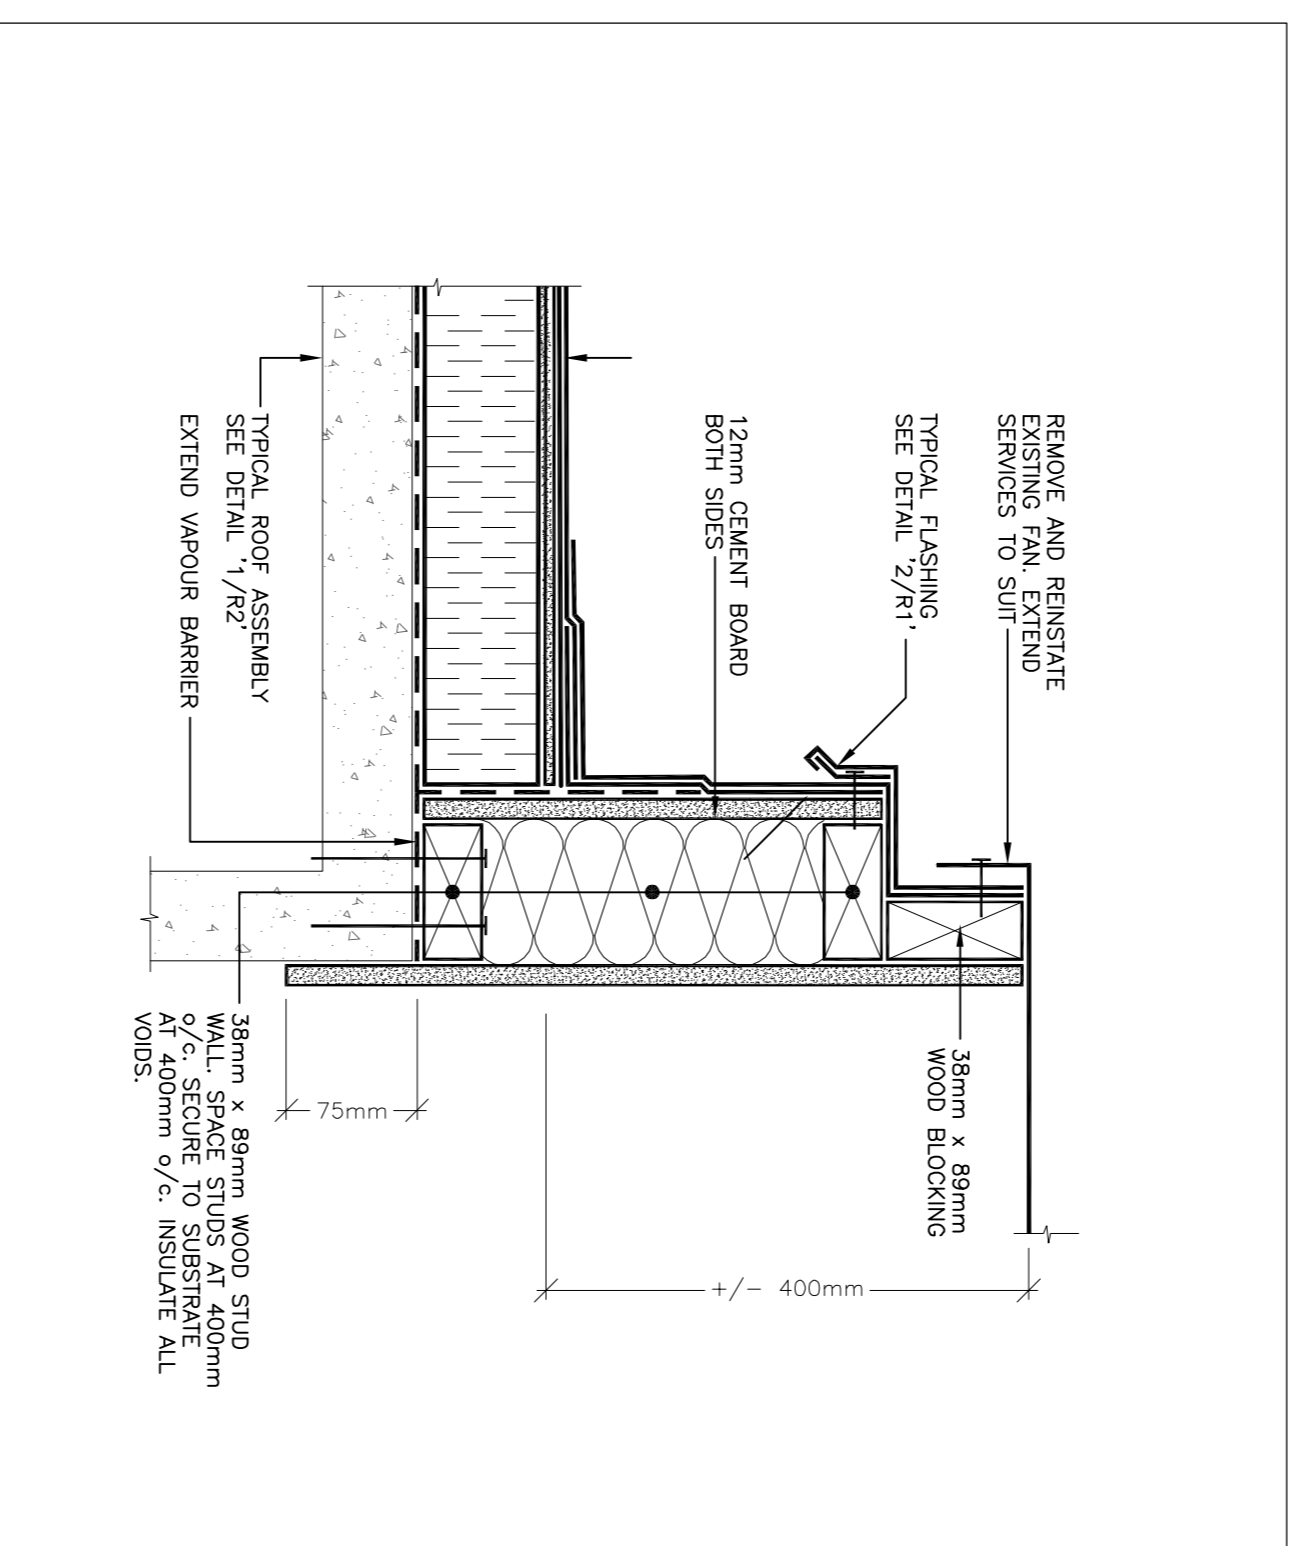

5 TYPICAL FAN CURB DETAIL
N.T.S.

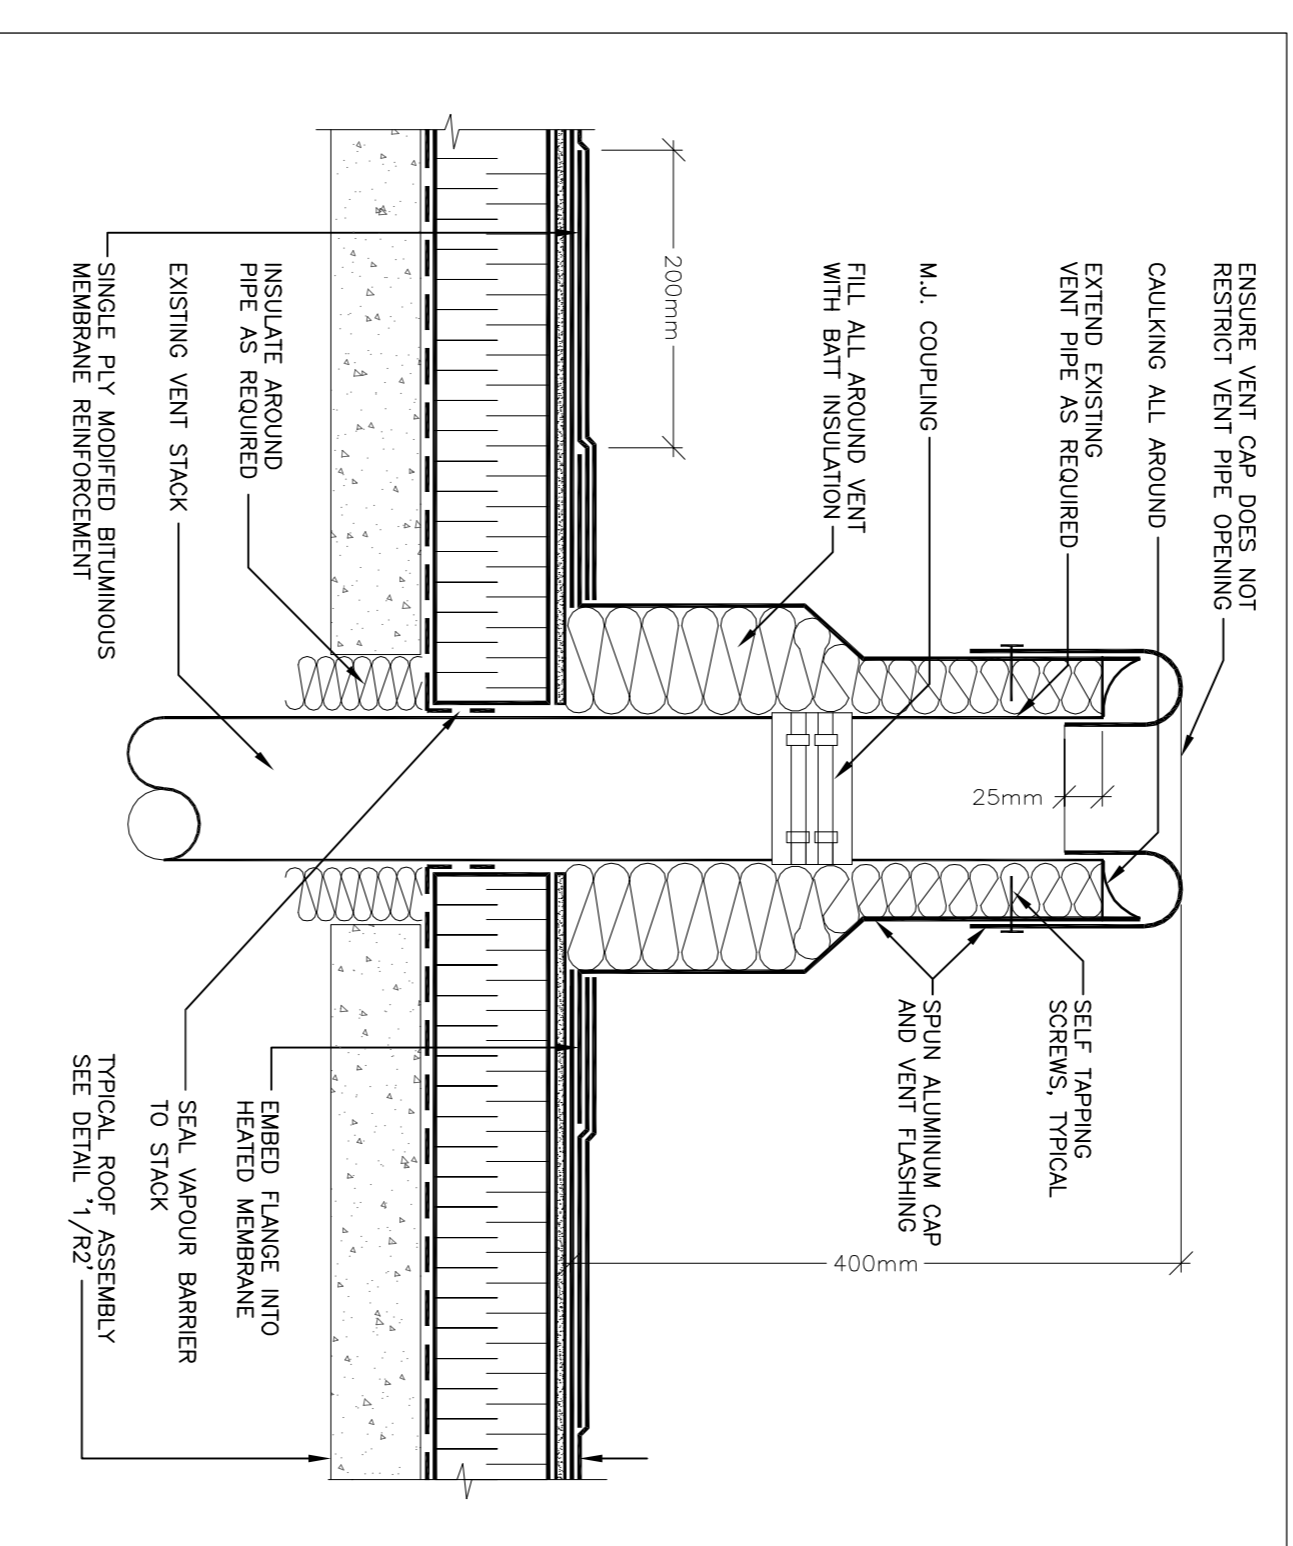


6 TYPICAL SOIL VENT
N.T.S.

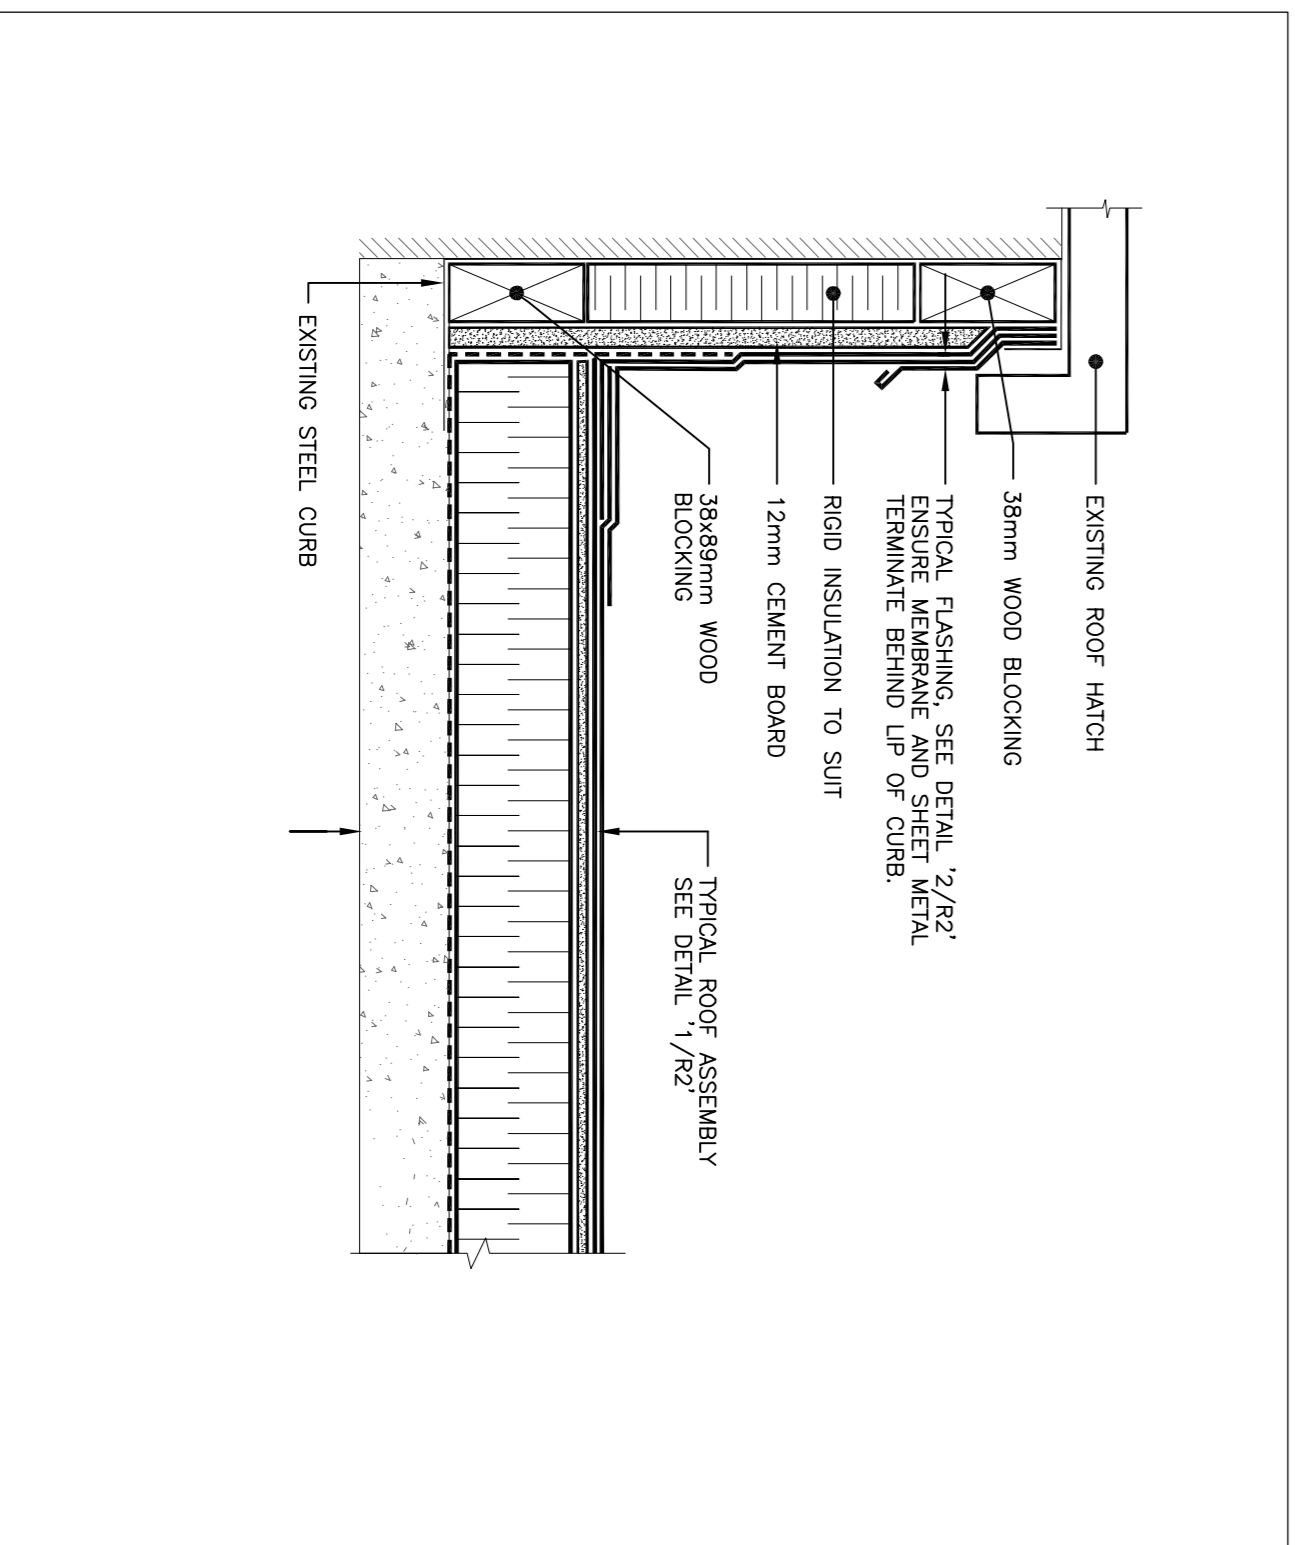

7 TYPICAL HATCH DETAIL
N.T.S.

No.	Date	Revision	By	Date Printed
1	2014/03/17	ISSUED FOR TENDER	J.C.	
A	2014/03/03	ISSUED FOR REVIEW	J.C.	

- Verify all dimensions and site conditions and be responsible for same
- Vérifier toutes les dimensions et l'état des lieux et en assumer la responsabilité

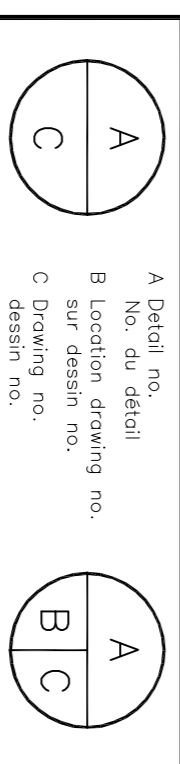

NATIONAL RESEARCH COUNCIL OF CANADA
BUILDING U-62 - ROOF REPLACEMENT
1200 MONTREAL ROAD, OTTAWA, ONTARIO

ROOFING DETAILS

designed	conçu	date	date
M. PAULIN	M. PAULIN	2014/02/28	
drawn	dessiné	scale	échelle
M. PAULIN	M. PAULIN	AS SHOWN	
checked	vérifié	sheet	feuille
J. CALLENDER	J. CALLENDER	2 of/4e 2	
approved	approuvé	job no.	no. de projet
dwg.no.	dessin no.	dwg.no.	dessin no.
D-3942-R2	D-3942-R2	D-3942-R2	D-3942-R2