



- ① PARAPET
- ② HORIZONTAL JOINT
- ④ BASE CONDITION
- ⑤ WALL SOFFIT
- ⑥A HEAD
- ⑦A SILL
- ⑧A JAMB
- ⑨ SQUARE OUTSIDE CORNER
- ⑩ VERTICAL JOINT
- ⑪ INSIDE CORNER


NOTES:

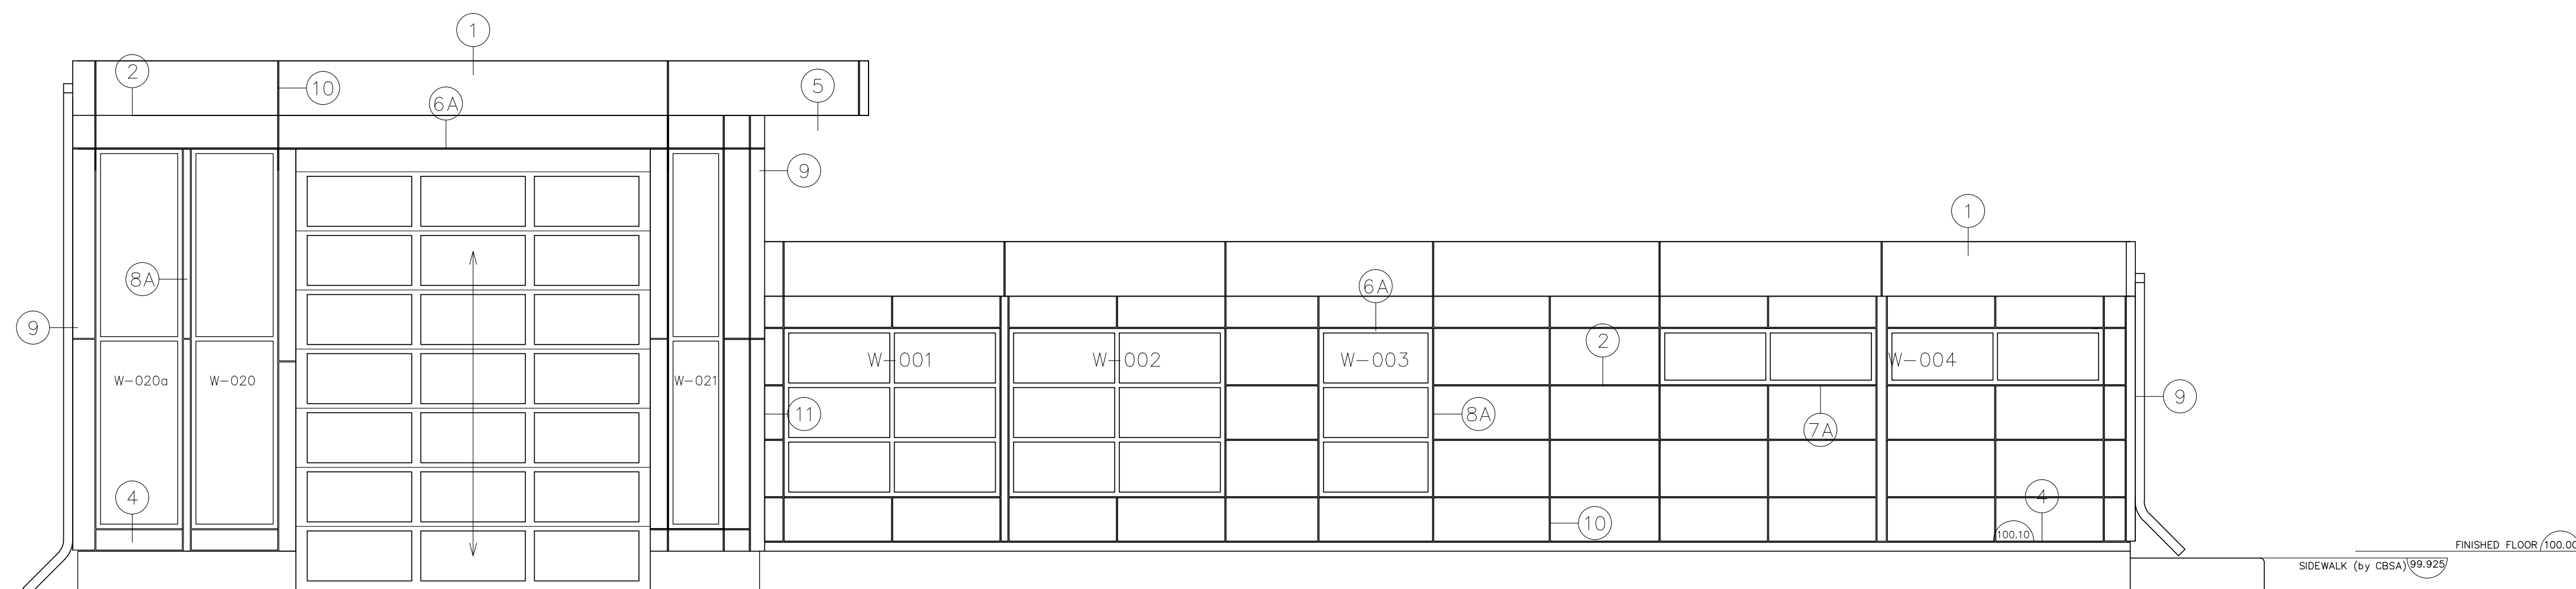


South Elevation

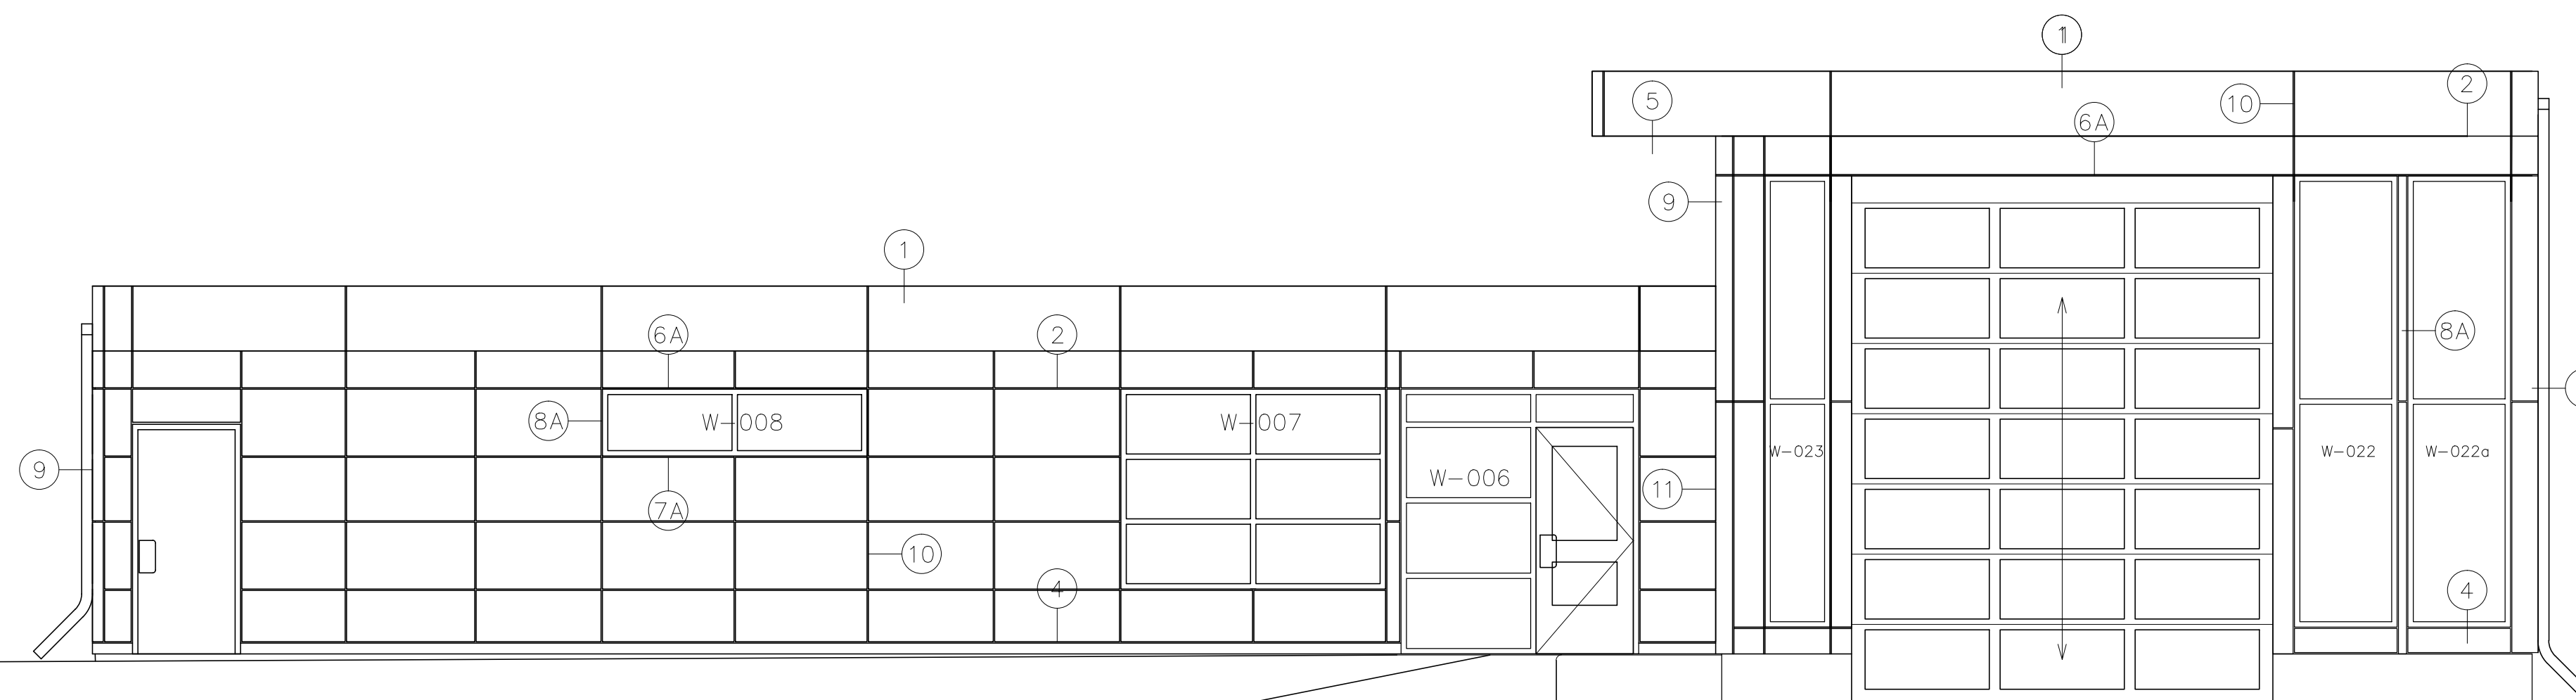


North Elevation

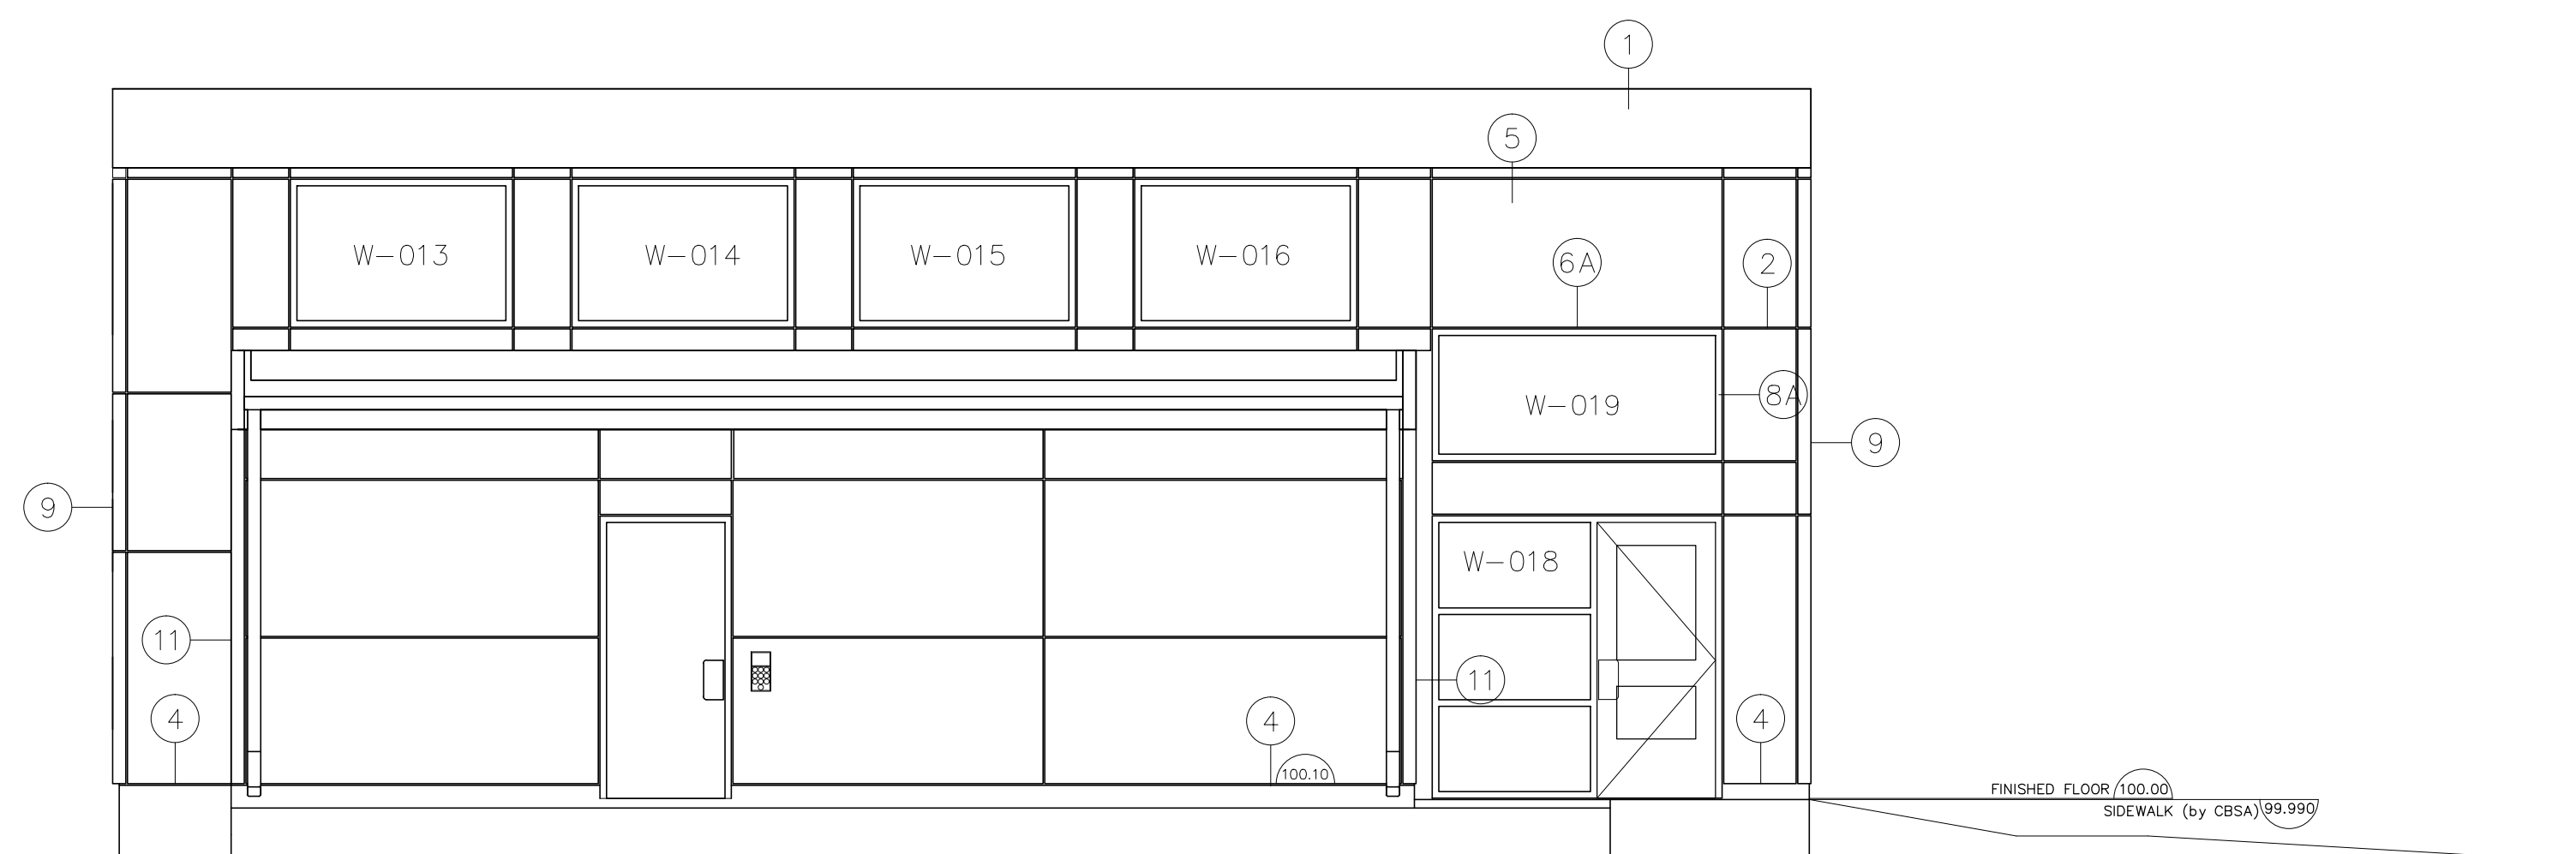

East Elevation

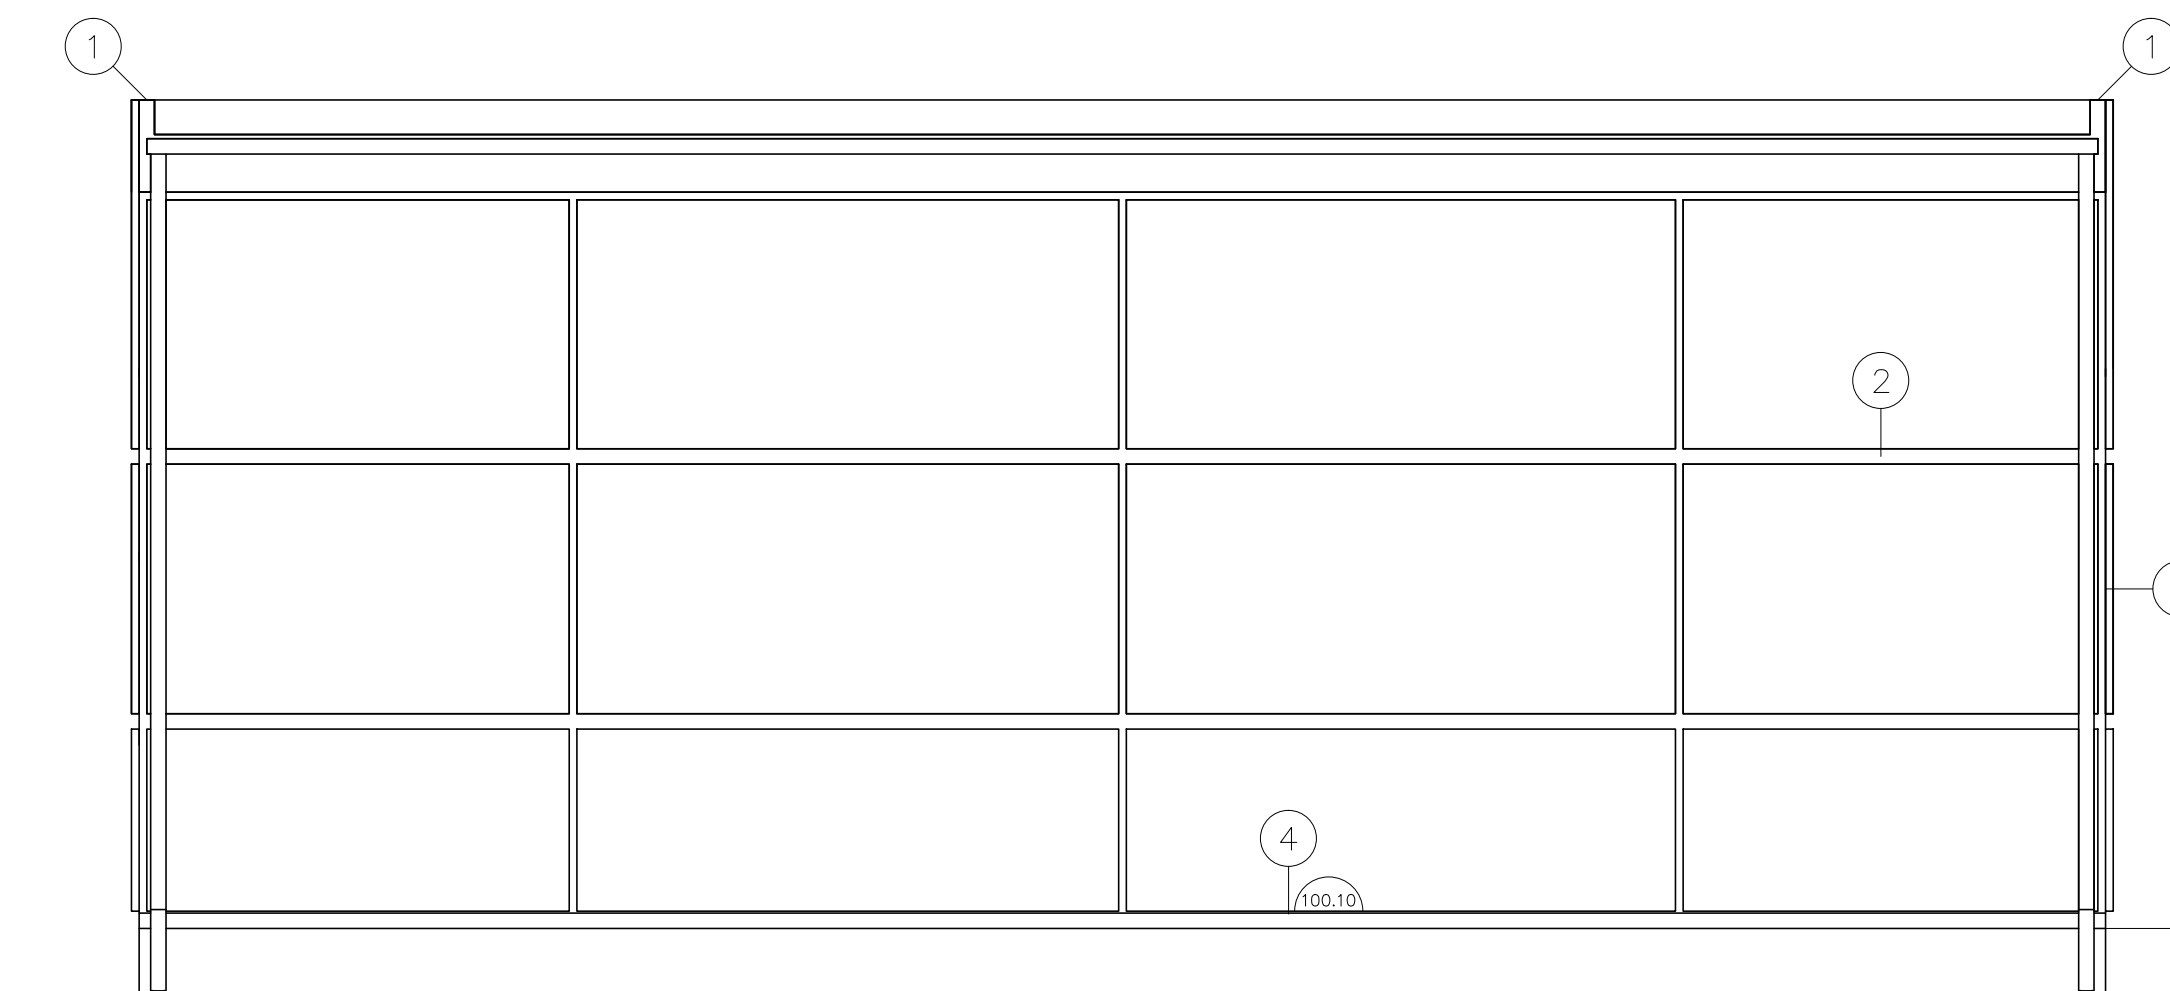

West Elevation

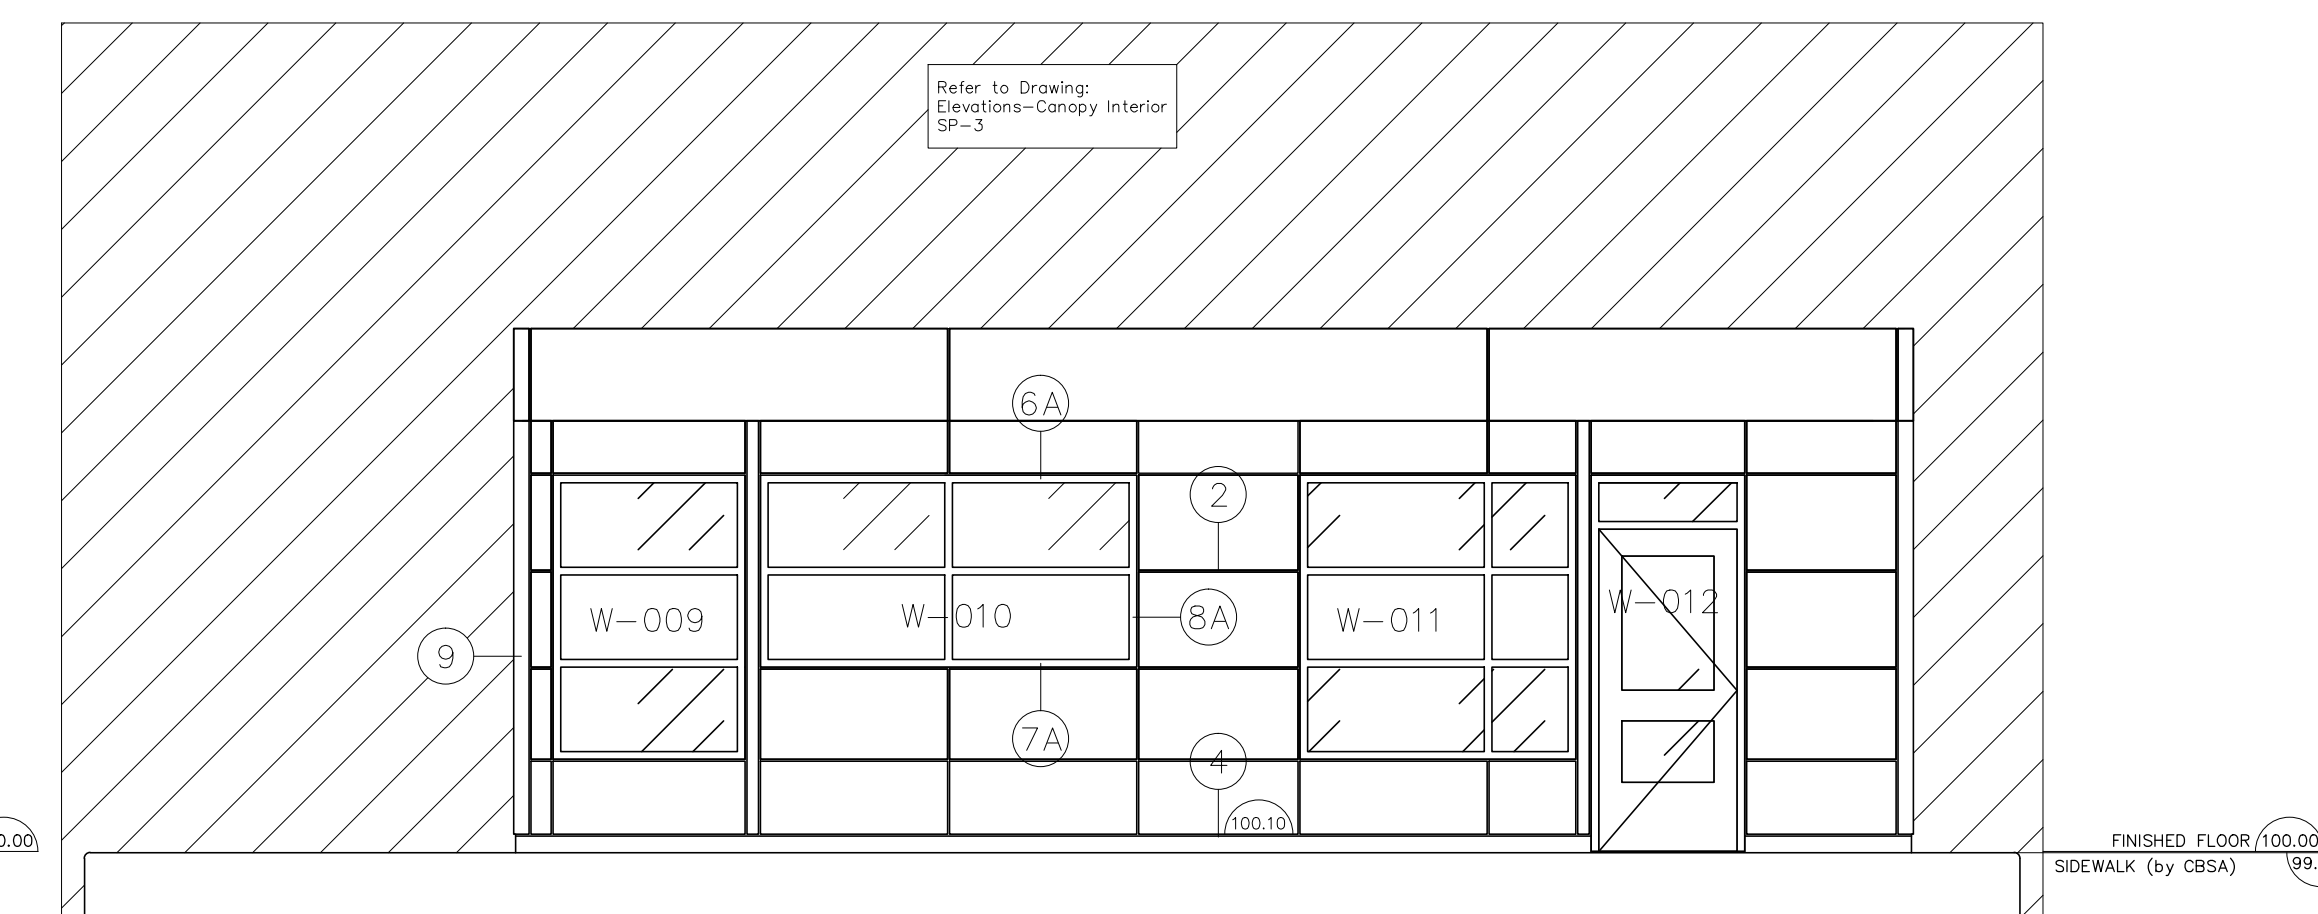

West Elevation (office structure ONLY)

ENGINEER'S STAMP			
REVISION OR ISSUE			
PROJECT TITLE / TITRE DU PROJET			
CBSA Small Port of Entry			
DRAWING TITLE / TITRE DU DESSIN			
Exterior Elevations-Siding Dry-Joint Rain-Screen System			
DRAWN BY / DESSINE PAR			
DMx			
DESIGNED BY / CONC PAR			
MB/RS			
APPROVED BY / APPROUVE PAR			
**			
SCALE / ECHELLE			
1:50			
PROJECT DATE / DATE DU PROJET			
March 18, 2014			
PROJECT NUMBER / NOMBRE DU PROJET			
32556			
DRAWING NUMBER / NOMBRE DU DESSIN			
A2			