

RETURN BIDS TO:
RETOURNER LES SOUMISSIONS À:
Bid Receiving Public Works and Government
Services Canada/Réception des soumissions Travaux
publics et Services gouvernementaux Canada
1713 Bedford Row
Halifax, N.S./Halifax, (N.É.)
B3J 1T3
Bid Fax: (902) 496-5016

SOLICITATION AMENDMENT
MODIFICATION DE L'INVITATION

The referenced document is hereby revised; unless otherwise
indicated, all other terms and conditions of the Solicitation
remain the same.

Ce document est par la présente révisé; sauf indication contraire,
les modalités de l'invitation demeurent les mêmes.

Comments - Commentaires

Vendor/Firm Name and Address
Raison sociale et adresse du
fournisseur/de l'entrepreneur

Issuing Office - Bureau de distribution
Acquisitions
1713 Bedford Row
Halifax, N.S./Halifax, (N.É.)
B3J 3C9

Title - Sujet OFFICE FURNITURE-4th Floor Demo	
Solicitation No. - N° de l'invitation E0225-142334/A	Amendment No. - N° modif. 001
Client Reference No. - N° de référence du client 20142334	Date 2014-05-06
GETS Reference No. - N° de référence de SEAG PW-\$HAL-219-9259	
File No. - N° de dossier HAL-4-73003 (219)	CCC No./N° CCC - FMS No./N° VME
Solicitation Closes - L'invitation prend fin at - à 02:00 PM on - le 2014-06-16	Time Zone Fuseau horaire Atlantic Daylight Saving Time ADT
F.O.B. - F.A.B. Plant-Usine: <input type="checkbox"/> Destination: <input checked="" type="checkbox"/> Other-Autre: <input type="checkbox"/>	
Address Enquiries to: - Adresser toutes questions à: Richard, Linda K.	Buyer Id - Id de l'acheteur hal219
Telephone No. - N° de téléphone (902) 496-5261 ()	FAX No. - N° de FAX (902) 496-5016
Destination - of Goods, Services, and Construction: Destination - des biens, services et construction:	

Instructions: See Herein

Instructions: Voir aux présentes

Delivery Required - Livraison exigée	Delivery Offered - Livraison proposée
Vendor/Firm Name and Address Raison sociale et adresse du fournisseur/de l'entrepreneur	
Telephone No. - N° de téléphone Facsimile No. - N° de télécopieur	
Name and title of person authorized to sign on behalf of Vendor/Firm (type or print) Nom et titre de la personne autorisée à signer au nom du fournisseur/ de l'entrepreneur (taper ou écrire en caractères d'imprimerie)	
Signature	Date

AMENDMENT NO. 1

This solicitation is amended to reflect the following changes:

1. Under Annex B - Basis of Payment

Delete: In its entirety

Insert: New basis of Payment attached

2. Under Annex D - Drawings

Insert: Additional drawings attached for Office 458

All other terms and conditions remain unchanged.

ANNEX "B"

BASIS OF PAYMENT - Amendment

In consideration of the Contractor satisfactorily completing all of its obligations under the Contract, the Contractor will be paid firm unit prices. Customs duties are included and Applicable Taxes are extra.

Canada will not pay the Contractor for any design changes, modifications or interpretations of the Work, unless they have been approved, in writing, by the Contracting Authority before their incorporation into the Work.

Item #	Plan Code No.	Description	Product Offered	Quantity	Unit Price	Total Price
1	C10	Swivel Lounge Chair		12	\$	\$
2	C20	Tablet Lounge Chair		7	\$	\$
		Installation for Items 1 & 2				\$
		Delivery for Items 1 & 2				\$
Total Items 1 & 2						\$
3	C40	Lunch Room Chair		11	\$	\$
4	C50	High Lunchroom Chair		30	\$	\$
		Installation for Items 3 & 4				\$
		Delivery for Items 3 & 4				\$
Total Items 3 & 4						\$
5	SS20	Double Seat		6	\$	\$
		Installation for Item 5				\$
		Delivery for Item 5				\$
Total Item 5						\$
6	W	Wardrobe		100	\$	\$
		Installation for Item 6				\$

Solicitation No: - No. de l'invitation
E0225-142332/A
 Client Ref. No – N° de réf. du client
 29142334

Amd. No – N° de la modif.
 File No. – N° du dossier
 HAL-4-73003

Buyer Id – id de l'acheteur
HAL219
 CCC No./N° CCC –FMS No./N° VME

		Delivery for Item 6				\$
Total Item 6						\$
7	T10	Coffee Table		4	\$	\$
		Installation for Item 7				\$
		Delivery for Item 7				\$
Total Item 7						\$
8	AT20	Adjustable Height Table		94	\$	\$
9	AT30	Adjustable Height Table		6	\$	\$
		Installation for Items 8 & 9				\$
		Delivery for Items 8 & 9				\$
Total Items 8 & 9						\$
10	DWS 1	Demountable Partitions Office 445		Per plan (Please indicate quantity)	\$	\$
11	DWS 2	Demountable Partitions Kitchen		Per plan (Please indicate quantity)	\$	\$
12	DWS3	Demountable Partitions Office 458		Per Plan (Please indicate quantity)	\$	\$
		Installation for Items 10, 11 & 12				\$
		Delivery for Items 10, 11 & 12				\$
Total Products 10, 11 & 12						\$

Solicitation No: - No. de l'invitation
E0225-142332/A
Client Ref. No – N° de réf. du client
29142334

Amd. No – N° de la modif.
File No. – N° du dossier
HAL-4-73003

Buyer Id – id de l'acheteur
HAL219
CCC No./N° CCC –FMS No./N° VME

ANNEX D

DRAWINGS – AMENDMENT NO. 1


ASK-5: Floor Plan Office 458 Furniture Partitions

ASK – 6 Office 458 Furniture Partition Elevation


ASK – 7 Office 458 Furniture Partition Elevation

ASK-8 Office 458 Furniture Partition Elevation


Tendered Furniture Plan – 4th Floor

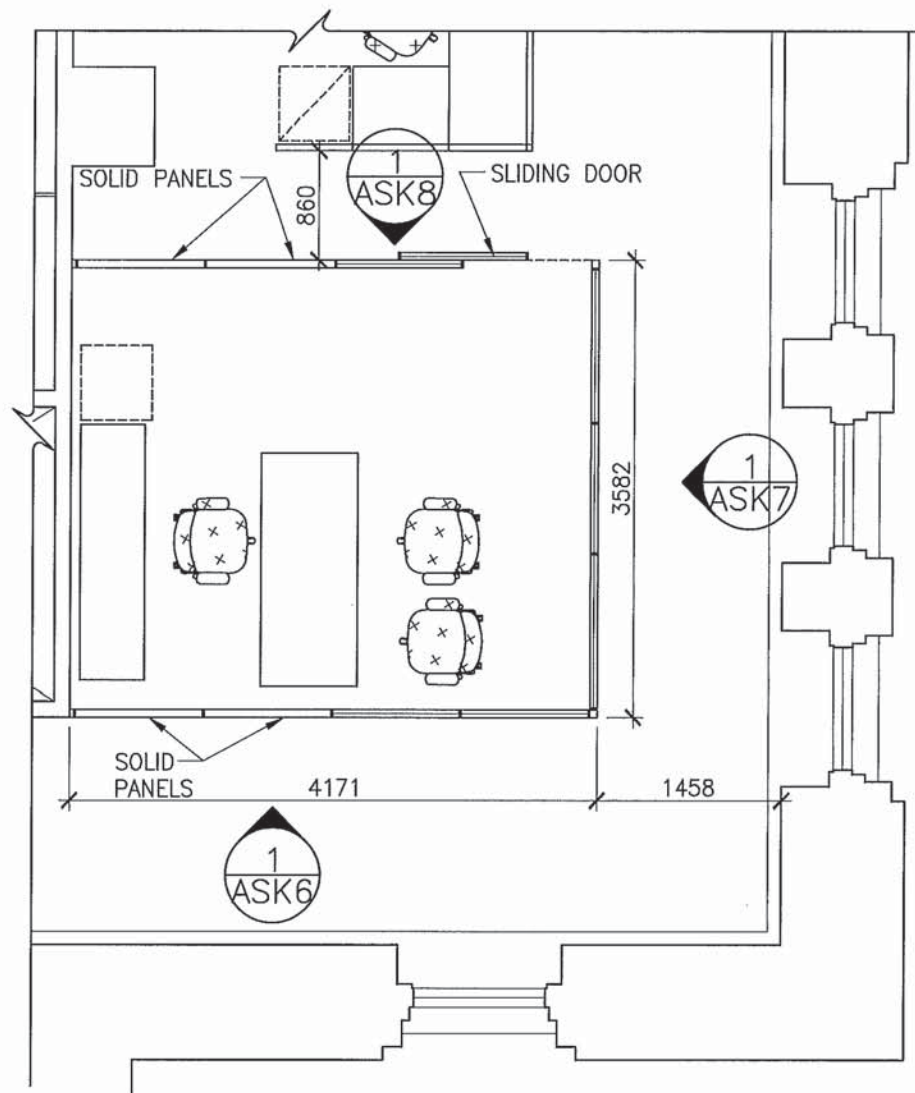


 Public Works and Government Services Canada Travaux publics et Services gouvernementaux Canada	Drawing title		Titre du dessin		designed	conçu	date
	FLOOR PLAN		OFFICE 458		SMG		
	FURNITURE PARTITIONS				drawn	dessiné	date
					CFH		4/15/2014
project		project		approved	approuvé	date	
4TH FLOOR DEMONSTRATION PROJECT BEDFORD ROW						Soumission	
Halifax, NS		Tender					
		PWGSC Project Manager		Administrateur de projets TPSCG			
		project number		no. du projet		drawing no.	
		R.062861.001				ASK-5	

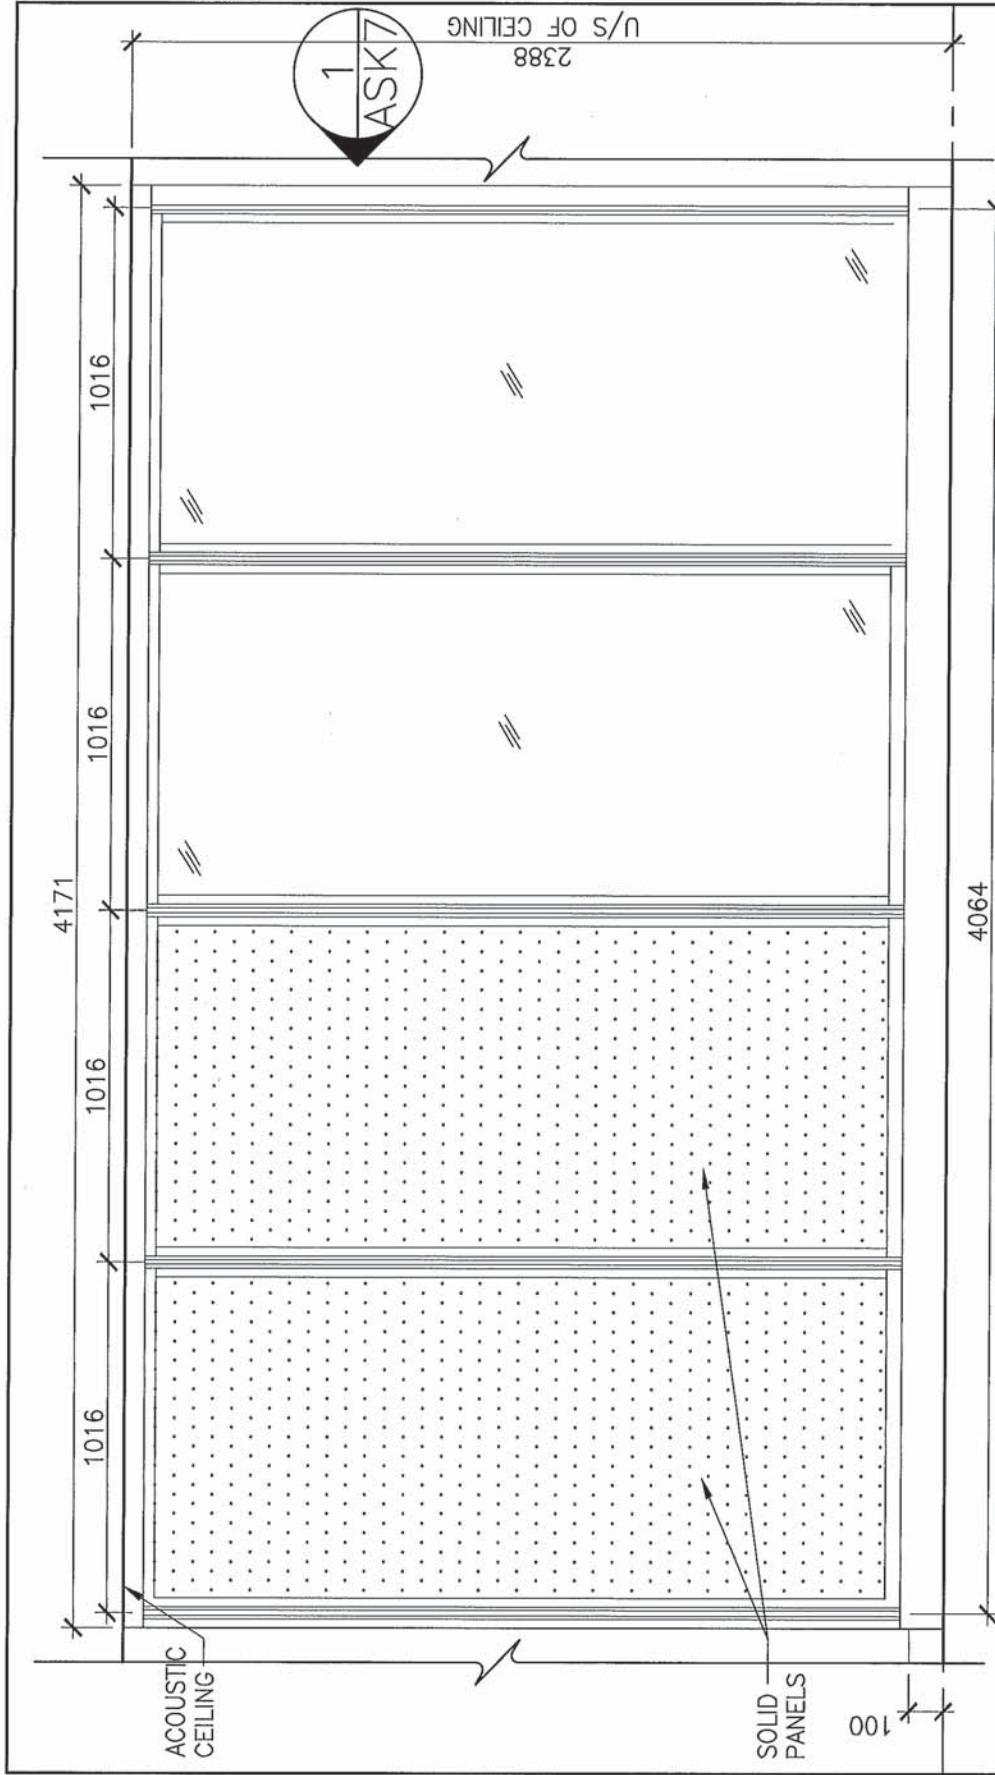


SCALE: 1:20

 Public Works and Government Services Canada Travaux publics et Services gouvernementaux Canada	Drawing title OFFICE 458 FURNITURE PARTITION ELEVATION		designed SMG	conçu SMG	date 4/15/2014
	project 4TH FLOOR DEMONSTRATION PROJECT BEDFORD ROW Halifax, NS		drawn CFH	dessiné CFH	date 4/15/2014
project number R.062861.001		no. du projet R.062861.001		drawing no. ASK-6	
Tender PWGSC Project Manager		no. du projet R.062861.001		drawing no. ASK-6	
project 4TH FLOOR DEMONSTRATION PROJECT BEDFORD ROW Halifax, NS		no. du projet R.062861.001		drawing no. ASK-6	

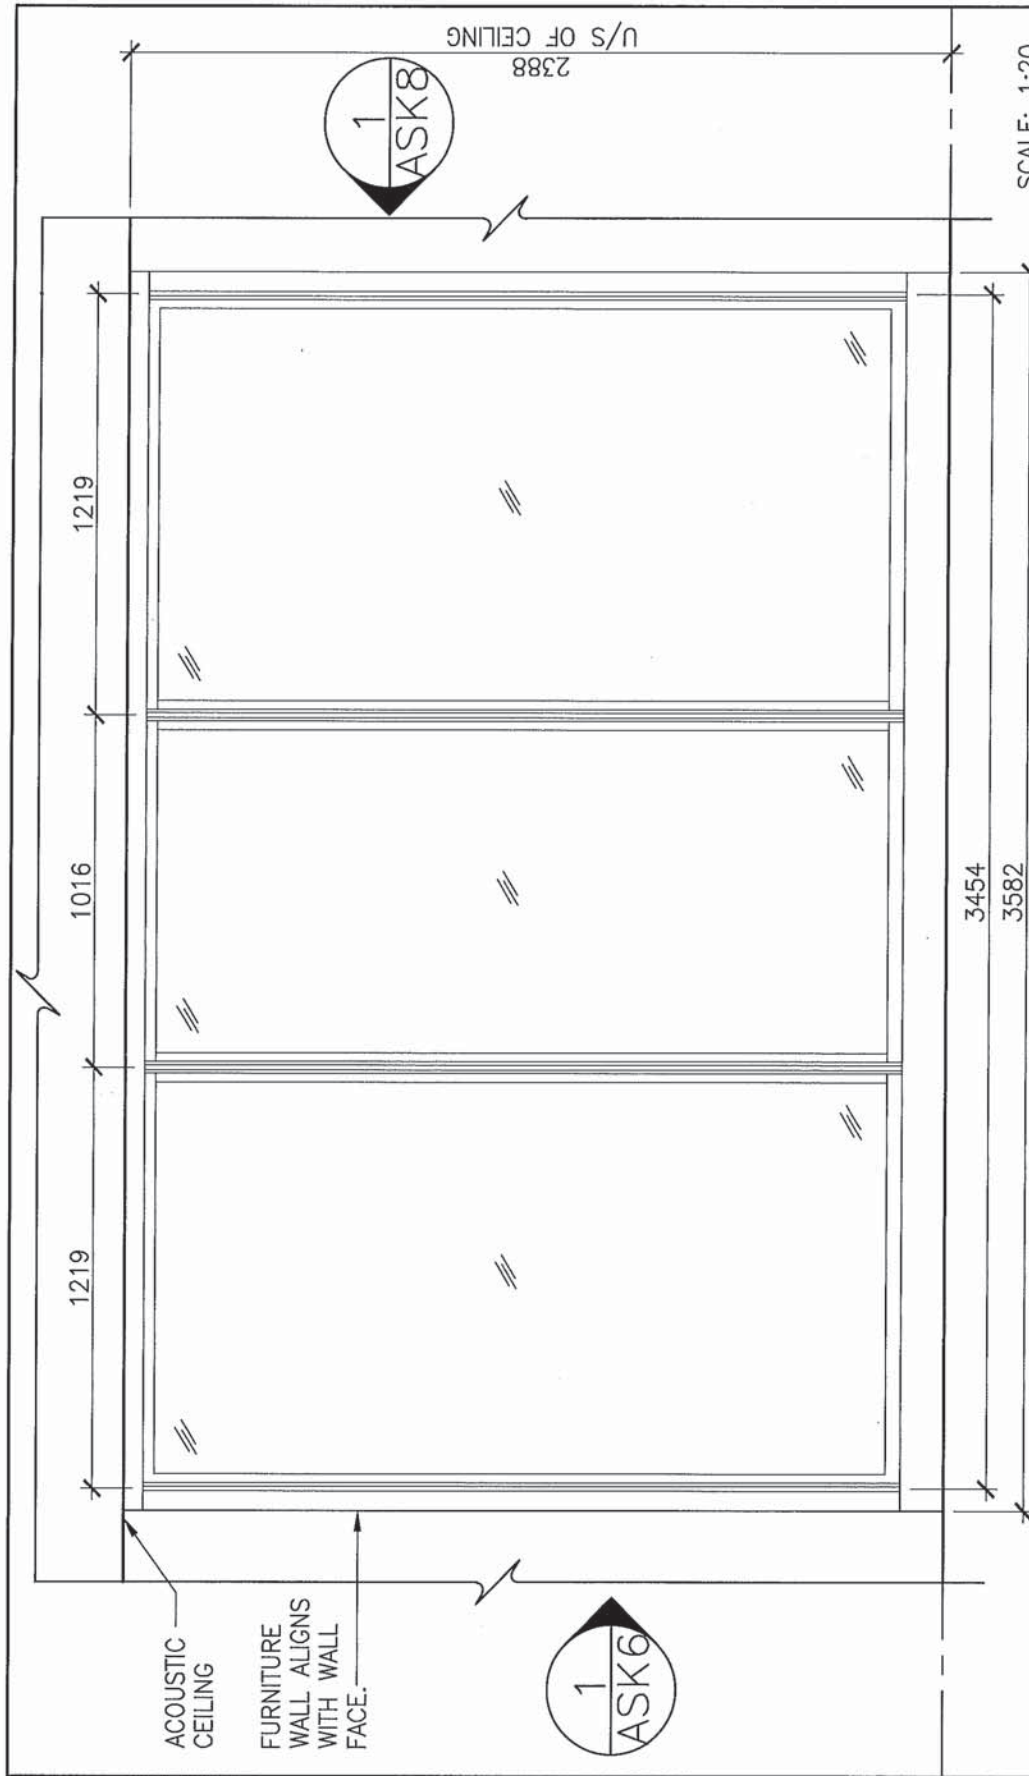


Public Works and Government Services Canada Travaux publics et Services gouvernementaux Canada	Drawing title OFFICE 458 FURNITURE PARTITION ELEVATION		designed SMG	conçu date
	project 4TH FLOOR DEMONSTRATION PROJECT BEDFORD ROW Halifax, NS		drawn CFH	dessiné date 4/15/2014
project 4TH FLOOR DEMONSTRATION PROJECT BEDFORD ROW Halifax, NS		no. du projet R.062861.001	approved date	approuvé date
project 4TH FLOOR DEMONSTRATION PROJECT BEDFORD ROW Halifax, NS		no. du projet R.062861.001	drawing no. ASK-7	
project 4TH FLOOR DEMONSTRATION PROJECT BEDFORD ROW Halifax, NS		no. du projet R.062861.001	drawing no. ASK-7	
project 4TH FLOOR DEMONSTRATION PROJECT BEDFORD ROW Halifax, NS		no. du projet R.062861.001	drawing no. ASK-7	

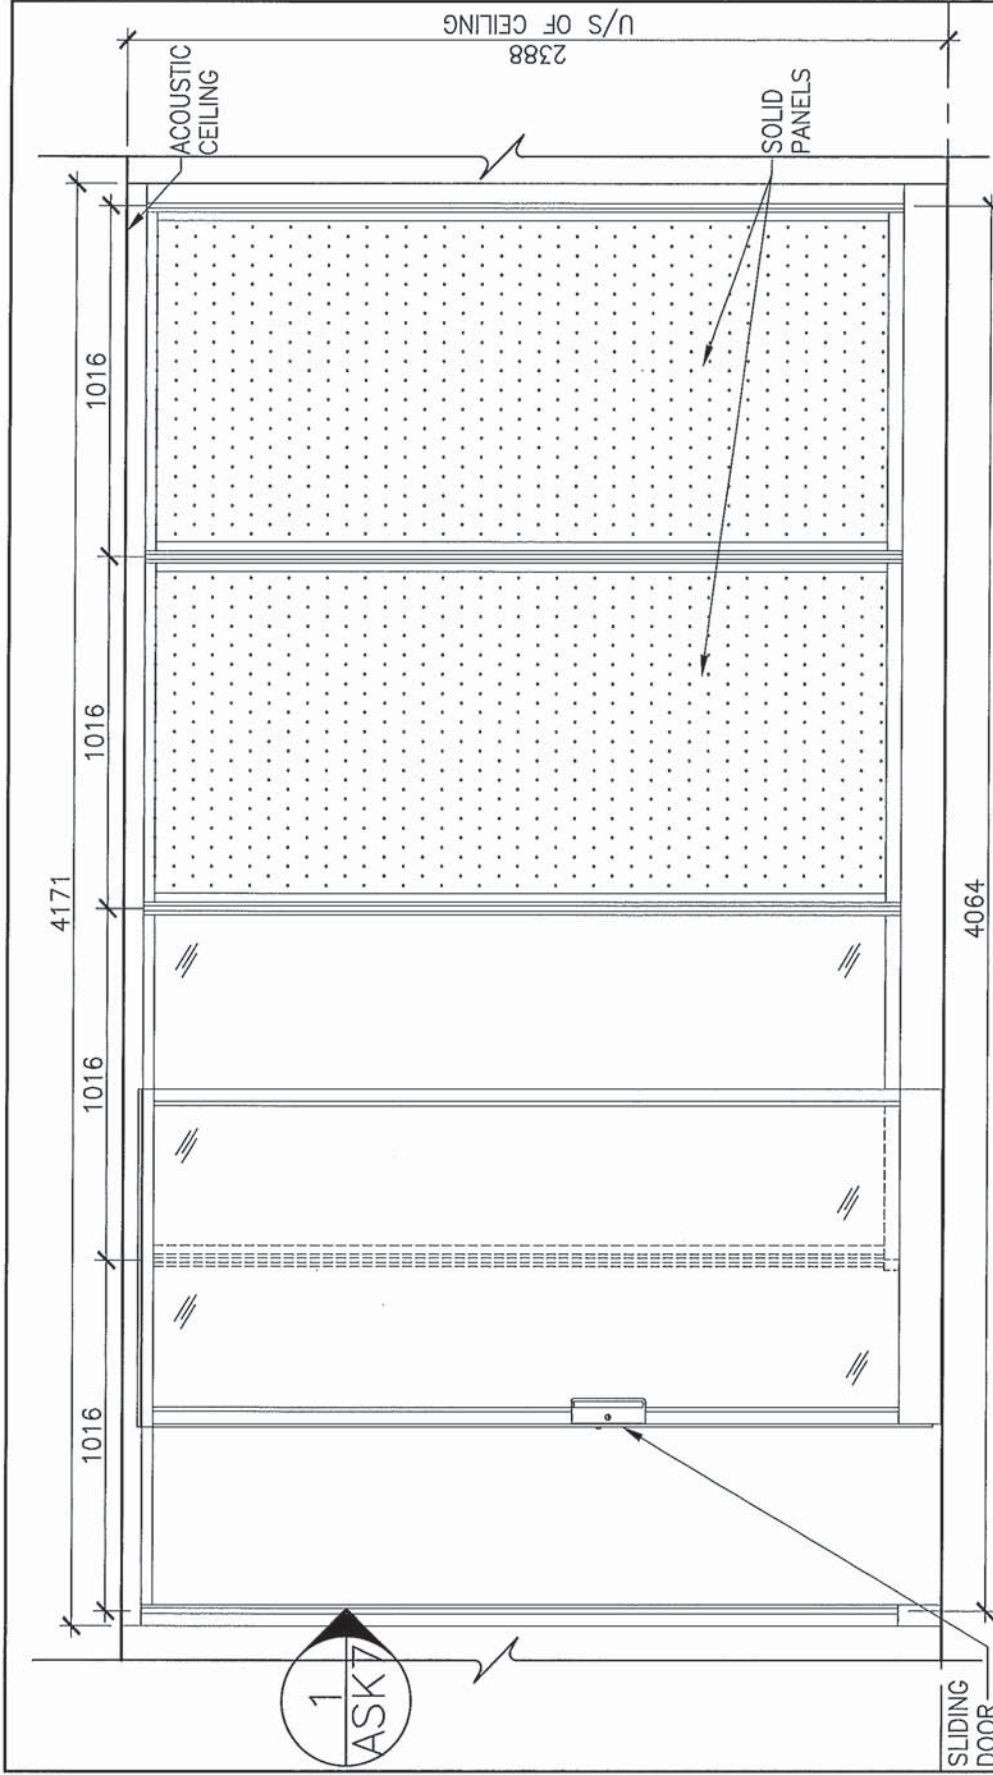

SCALE: 1:20

Public Works and Government Services Canada Travaux publics et Services gouvernementaux Canada	Drawing title OFFICE 458 FURNITURE PARTITION ELEVATION		designed SMG	conçu date
	project 4TH FLOOR DEMONSTRATION PROJECT BEDFORD ROW Halifax, NS		drawn CFH	dessiné 4/15/2014
project 4TH FLOOR DEMONSTRATION PROJECT BEDFORD ROW Halifax, NS		approved date		approuvé date
project 4TH FLOOR DEMONSTRATION PROJECT BEDFORD ROW Halifax, NS		no. du projet R.062861.001		drawing no. ASK-8
project 4TH FLOOR DEMONSTRATION PROJECT BEDFORD ROW Halifax, NS		no. du projet R.062861.001		drawing no. ASK-8
project 4TH FLOOR DEMONSTRATION PROJECT BEDFORD ROW Halifax, NS		no. du projet R.062861.001		drawing no. ASK-8

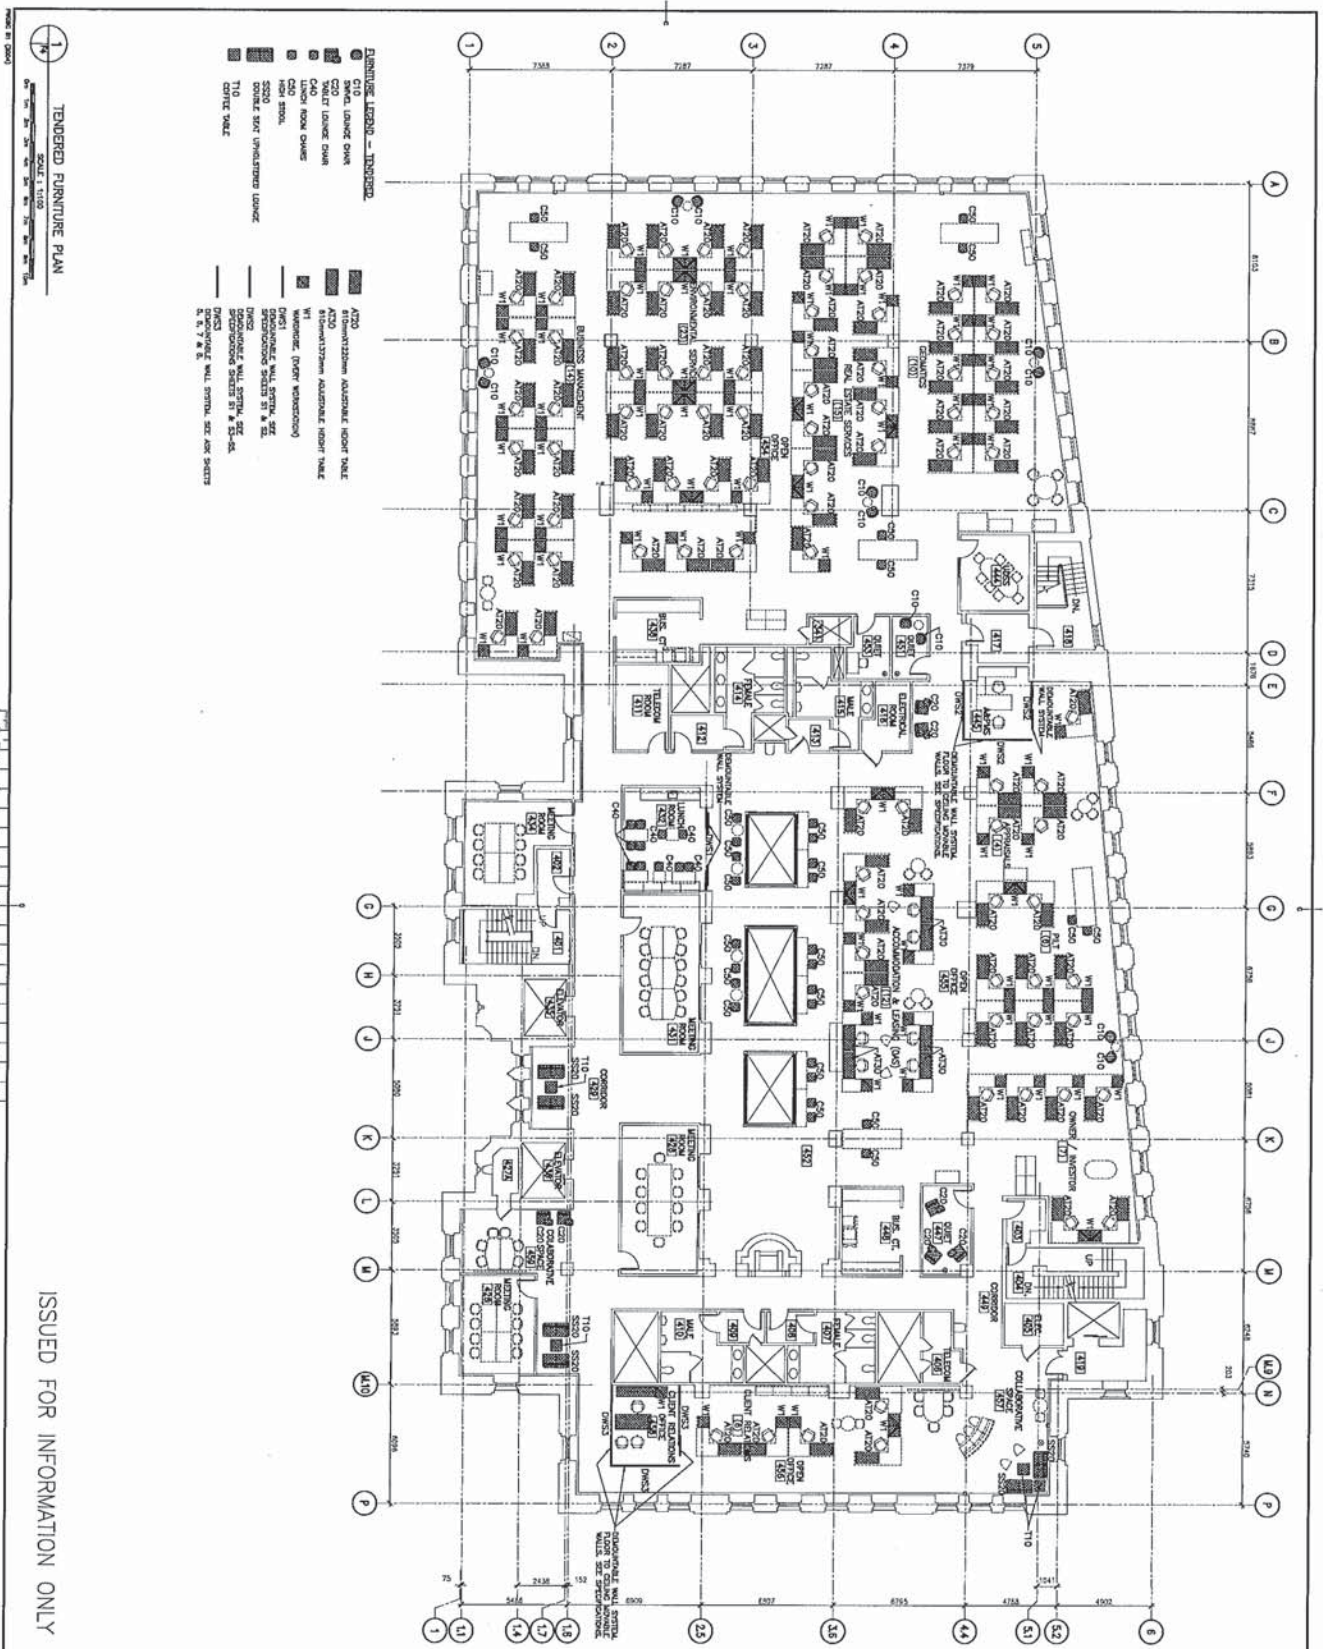

4TH FLOOR DEMONSTRATION PROJECT
BEDFORD ROW
Hollis, NS

TENDERED FURNITURE PLAN

DATE: APR. 22, 2014
BY: [Signature]
CHECKED: APR. 22, 2014
BY: [Signature]

PROJECT NO: R062861.001
SHEET NO: F4

CSCL CONSULTING ENGINEERS
1000 SHEPPARD AVENUE EAST
SUITE 1000
SCARBOROUGH, ONTARIO M1S 1T6
TEL: (416) 291-1111
WWW.CSCL-ENGINEERS.COM