

RCMP WESTERN ENVELOPE

THIS DRAWING MUST NOT BE SCALED.
 THE GENERAL CONTRACTOR SHALL VERIFY ALL DIMENSIONS, DATUMS AND LEVELS PRIOR TO COMMENCEMENT OF WORK AND IS HELD RESPONSIBLE FOR REPORTING ANY DISCREPANCY OR OMISSION TO CAN-TEC SERVICES LTD. IMMEDIATELY.
 THIS DRAWING IS THE EXCLUSIVE PROPERTY OF CAN-TEC SERVICES LTD. AND CAN BE REPRODUCED ONLY WITH THE PERMISSION OF CAN-TEC SERVICES LTD. IN WHICH CASE THE REPRODUCTION MUST BEAR THEIR NAME AS THE ENGINEERING/DRAFTING FIRM.
<http://www.cantecservices.ca/>



ENGINEERING AND DRAFTING
 198 MAIN STREET, WINNIPEG, MANITOBA Tel: (204) 943-7222 Fax: (204) 947-5717

445 BAY STREET, ELPHINSTONE, MANITOBA

- A0.0 - TITLE PAGE
- A1.0 - EXISTING MAIN FLOOR PLAN
- A1.1 - EXISTING ELEVATIONS
- A1.2 - EXISTING ELEVATIONS
- A2.0 - NEW MAIN FLOOR PLAN
- A3.0 - NEW ELEVATIONS
- A3.1 - NEW ELEVATIONS
- A4.0 - SECTION
- A5.0 - DETAILS
- A5.1 - DETAILS
- A5.2 - DETAILS
- A5.3 - DETAILS
- A5.4 - DECK PLANS & DETAILS
- A6.0 - SCHEDULE

447 BAY STREET, ELPHINSTONE, MANITOBA

- A0.0 - TITLE PAGE
- A1.0 - EXISTING MAIN FLOOR PLAN
- A1.1 - EXISTING ELEVATIONS
- A1.2 - EXISTING ELEVATIONS
- A2.0 - NEW MAIN FLOOR PLAN
- A3.0 - NEW ELEVATIONS
- A3.1 - NEW ELEVATIONS
- A4.0 - SECTION
- A5.0 - DETAILS
- A5.1 - DETAILS
- A5.2 - DETAILS
- A5.3 - DETAILS
- A6.0 - SCHEDULE

334 GRENON STREET, WINNIPEGOSIS, MANITOBA

- A0.0 - TITLE PAGE
- A1.0 - EXISTING MAIN FLOOR PLAN
- A1.1 - EXISTING ELEVATIONS
- A1.2 - EXISTING ELEVATIONS
- A2.0 - NEW MAIN FLOOR PLAN
- A3.0 - NEW ELEVATIONS
- A3.1 - NEW ELEVATIONS
- A4.0 - SECTION
- A5.0 - DETAILS
- A5.1 - DETAILS
- A5.2 - DETAILS
- A5.3 - DETAILS
- A6.0 - SCHEDULE

526 4TH STREET, WINNIPEGOSIS, MANITOBA

- A0.0 - TITLE PAGE
- A1.0 - EXISTING MAIN FLOOR PLAN
- A1.1 - EXISTING ELEVATIONS
- A1.2 - EXISTING ELEVATIONS
- A2.0 - NEW MAIN FLOOR PLAN
- A3.0 - NEW ELEVATIONS
- A3.1 - NEW ELEVATIONS
- A4.0 - SECTION
- A5.0 - DETAILS
- A5.1 - DETAILS
- A5.2 - DETAILS
- A5.3 - DETAILS
- A5.4 - DECK PLANS & DETAILS
- A6.0 - SCHEDULE

228 5TH STREET, WINNIPEGOSIS, MANITOBA

- A0.0 - TITLE PAGE
- A1.0 - EXISTING MAIN FLOOR PLAN
- A1.1 - EXISTING ELEVATIONS
- A1.2 - EXISTING ELEVATIONS
- A2.0 - NEW MAIN FLOOR PLAN
- A3.0 - NEW ELEVATIONS
- A3.1 - NEW ELEVATIONS
- A4.0 - SECTION
- A5.0 - DETAILS
- A5.1 - DETAILS
- A5.2 - DETAILS
- A5.3 - DETAILS
- A5.4 - DECK PLANS & DETAILS
- A6.0 - SCHEDULE

PROJECT TITLE
RCMP WESTERN ENVELOPE

SHEET TITLE
TITLE PAGE

DATE (YY MM DD)
 13 03 13

LOCATION

DRAWN BY
 AK

CHECKED BY
 RS

SCALE
 NTS


REVISION NO. 02
CONSTRUCTION
14 05 02

A0.0

JOB NO.
14-002-01-30

RCMP WESTERN ENVELOPE


445 BEY STREET, ELPHINSTONE, MANITOBA

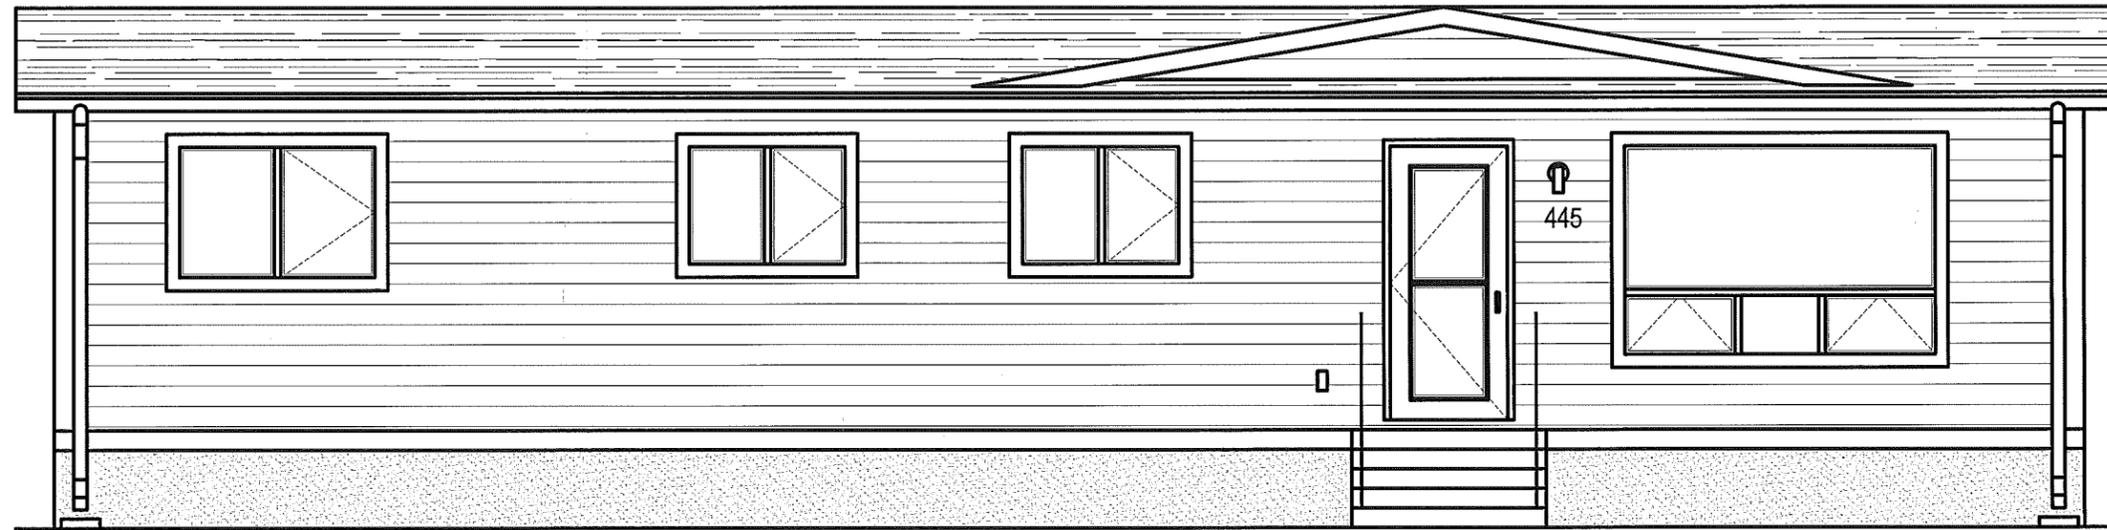

ARCHITECTURAL

- | | |
|---------------------------------|-----------------|
| A0.0 - TITLE PAGE | A4.0 - SECTION |
| A1.0 - EXISTING MAIN FLOOR PLAN | A5.0 - DETAILS |
| A1.1 - EXISTING ELEVATIONS | A5.1 - DETAILS |
| A1.2 - EXISTING ELEVATIONS | A5.2 - DETAILS |
| A2.0 - NEW MAIN FLOOR PLAN | A5.3 - DETAILS |
| A3.0 - NEW ELEVATIONS | A5.4 - DETAILS |
| A3.1 - NEW ELEVATIONS | A6.0 - SCHEDULE |

THIS DRAWING MUST NOT BE SCALED.
 THE GENERAL CONTRACTOR SHALL VERIFY ALL DIMENSIONS, DATUMS AND LEVELS PRIOR TO COMMENCEMENT OF WORK AND IS HELD RESPONSIBLE FOR REPORTING ANY DISCREPANCY OR OMISSION TO CAN-TEC SERVICES LTD. IMMEDIATELY.
 THIS DRAWING IS THE EXCLUSIVE PROPERTY OF CAN-TEC SERVICES LTD. AND CAN BE REPRODUCED ONLY WITH THE PERMISSION OF CAN-TEC SERVICES LTD. IN WHICH CASE THE REPRODUCTION MUST BEAR THEIR NAME AS THE ENGINEERING/DRAFTING FIRM.

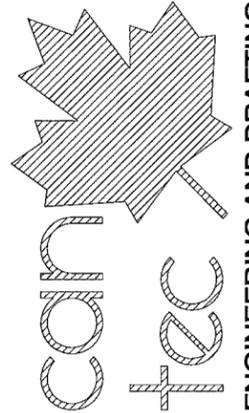

ENGINEERING AND DRAFTING
 198 MAIN STREET, WINNIPEG, MANITOBA Tel: (204) 943-7222 Fax: (204) 947-5717
<http://www.cantecservices.ca>

PROJECT TITLE
RCMP WESTERN ENVELOPE

SHEET TITLE
TITLE PAGE

DATE (Y/M/D)
 13 03 13

SCALE
 NTS

DRAWN BY
 AK

CHECKED BY
 RS



LOCATION
 445 BAY STREET, ELPHINSTONE, MANITOBA

REVISION NO. 02
CONSTRUCTION
14 05 02

A0.0

JOB NO.
14-002-01-30

THIS DRAWING MUST NOT BE SCALED.
 THE GENERAL CONTRACTOR SHALL VERIFY ALL DIMENSIONS, DATUMS AND LEVELS PRIOR TO COMMENCEMENT OF WORK AND IS HELD RESPONSIBLE FOR REPORTING ANY DISCREPANCY OR OMISSION TO CAN-TEC SERVICES LTD. IMMEDIATELY.
 THIS DRAWING IS THE EXCLUSIVE PROPERTY OF CAN-TEC SERVICES LTD. AND CAN BE REPRODUCED ONLY WITH THE PERMISSION OF CAN-TEC SERVICES LTD. IN WHICH CASE THE REPRODUCTION MUST BEAR THEIR NAME AS THE ENGINEERING/DRAFTING FIRM.
<http://www.cantecservices.com>

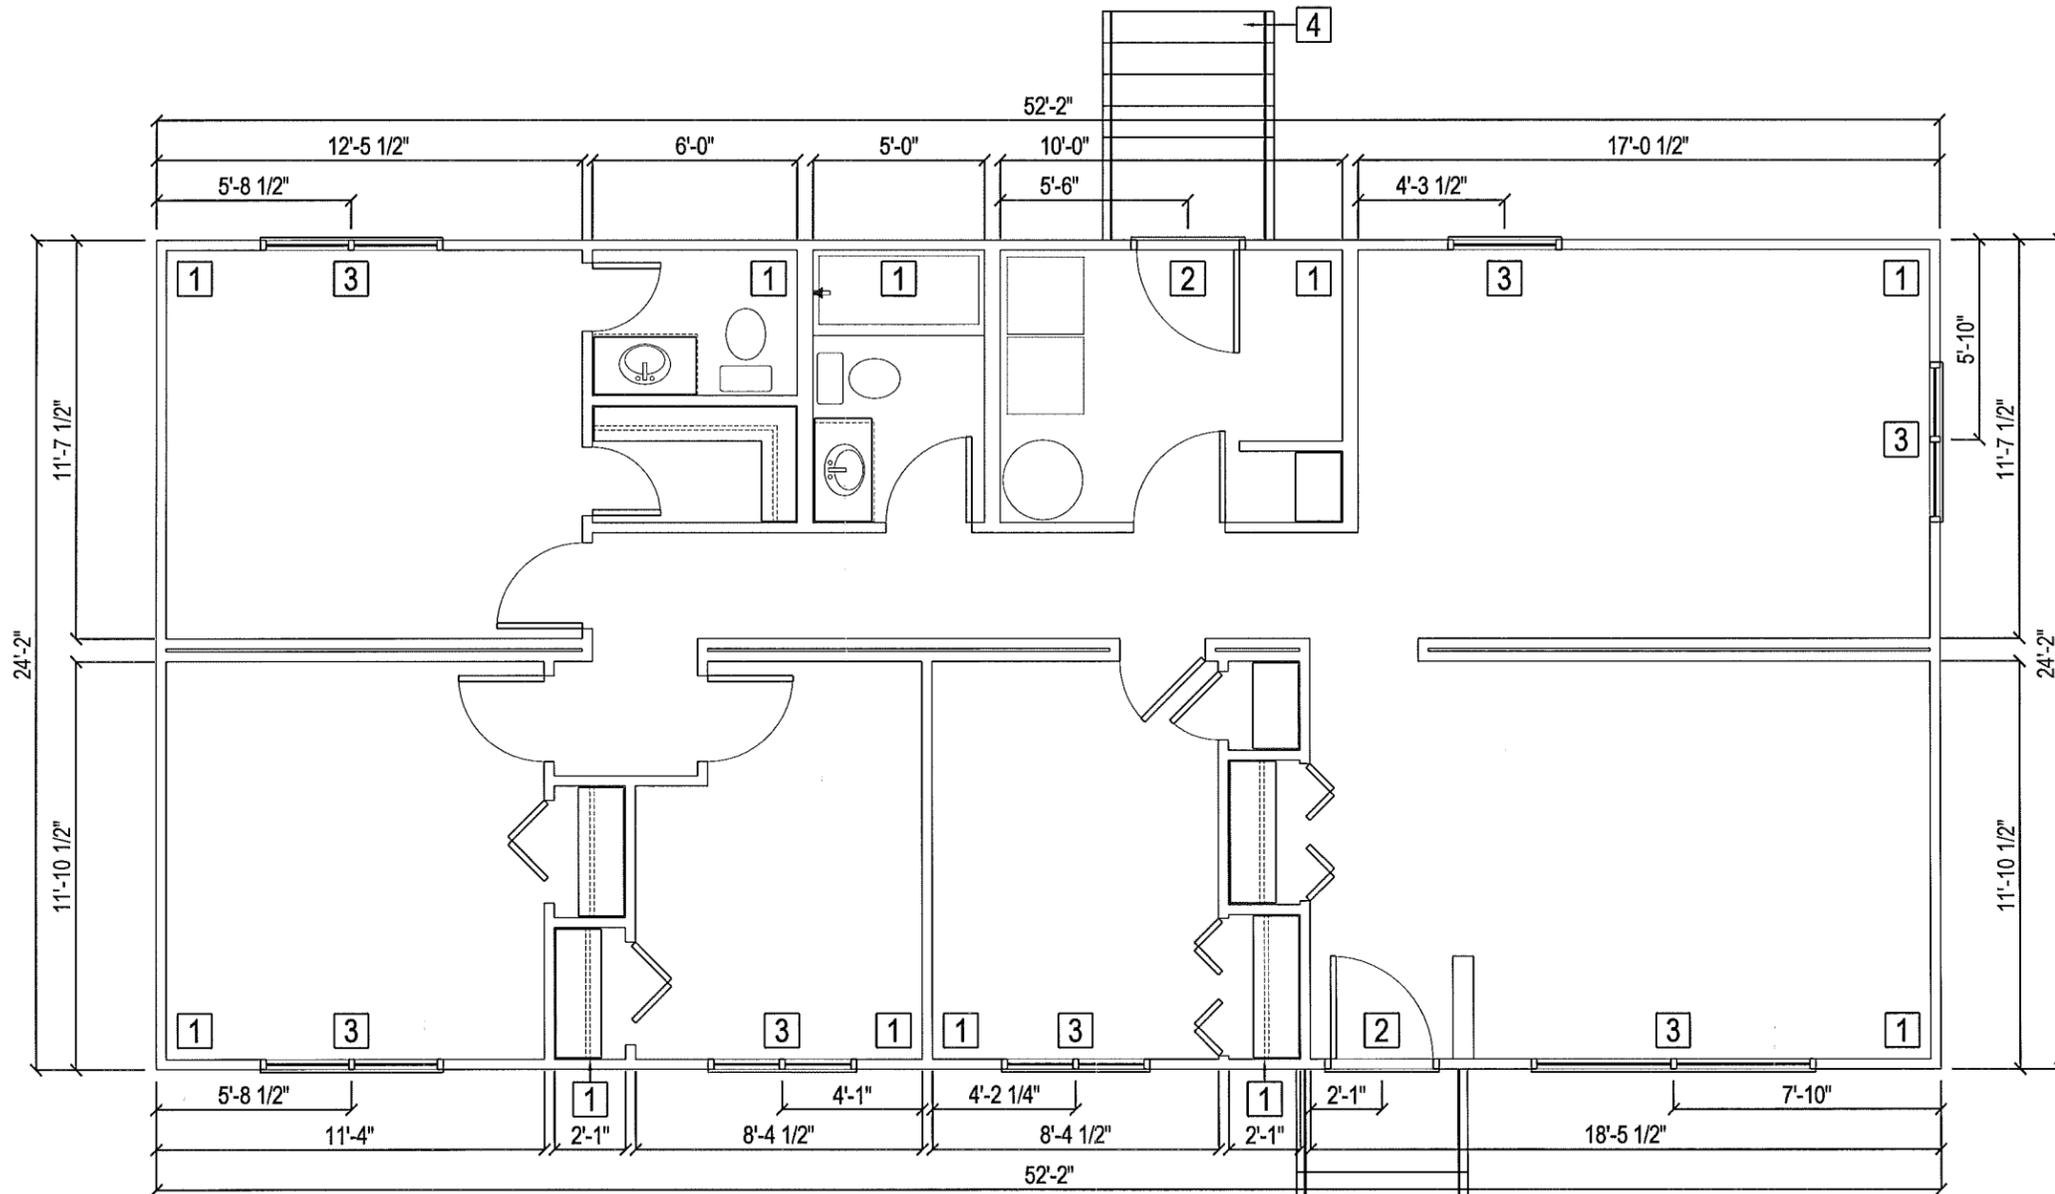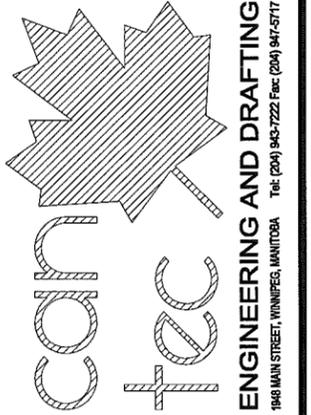

1 EXISTING MAIN FLOOR PLAN
 A1.0 SCALE: 3/16" = 1'-0"

- DRAWING NOTES:** ###
- 1 REMOVE EXISTING EXTERIOR FACADE
 - 2 REMOVE EXISTING DOORS & DOOR CASINGS
 - 3 REMOVE EXISTING WINDOWS & WINDOW CASINGS



PROJECT TITLE: RCMP WESTERN ENVELOPE
 SHEET TITLE: EXISTING MAIN FLOOR PLAN
 DATE (Y/M/D): 13 03 13
 SCALE: 3/16" = 1'-0"
 LOCATION: 445 BAY STREET, ELPHINSTONE, MANITOBA

DRAWN BY: AK
 CHECKED BY: RS


REVISION NO. 02
 CONSTRUCTION
 14 05 02

A1.0
 JOB NO.
 14-002-01-30

THIS DRAWING MUST NOT BE SCALED.
 THE GENERAL CONTRACTOR SHALL VERIFY ALL DIMENSIONS, DATUMS AND LEVELS PRIOR TO COMMENCEMENT OF WORK AND IS HELD RESPONSIBLE FOR REPORTING ANY DISCREPANCY OR OMISSION TO CAN-TEC SERVICES LTD. IMMEDIATELY.
 THIS DRAWING IS THE EXCLUSIVE PROPERTY OF CAN-TEC SERVICES LTD. AND CAN BE REPRODUCED ONLY WITH THE PERMISSION OF CAN-TEC SERVICES LTD. IN WHICH CASE THE REPRODUCTION MUST BEAR THEIR NAME AS THE ENGINEERING/DRAFTING FIRM.
<http://www.can-tecservices.ca/>

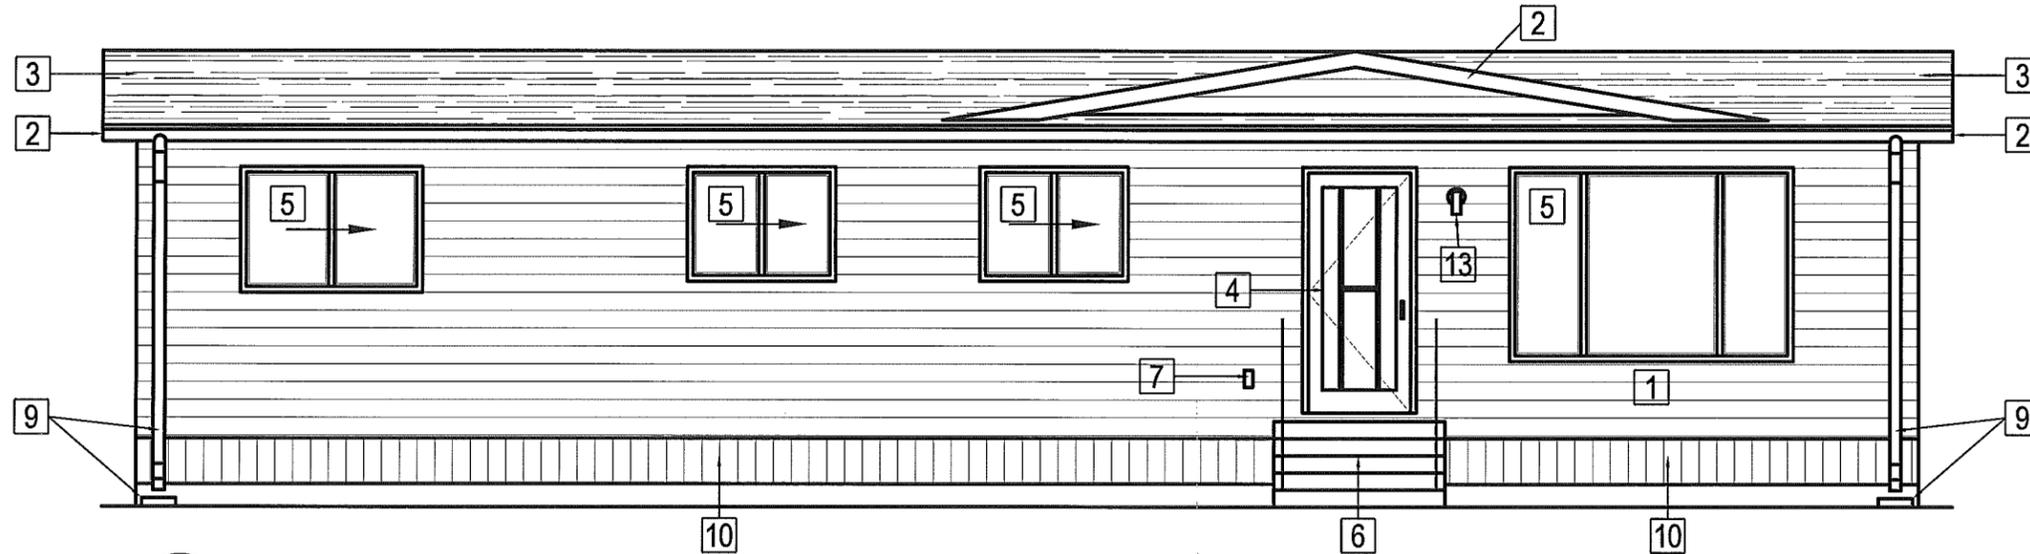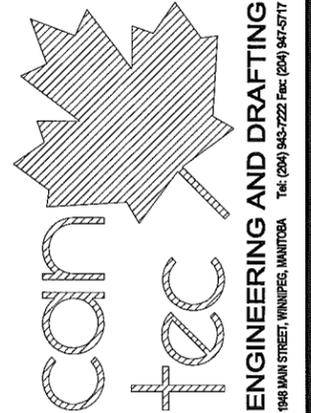

1 EXISTING FRONT ELEVATION
 A1.1 SCALE: 3/16" = 1'-0"

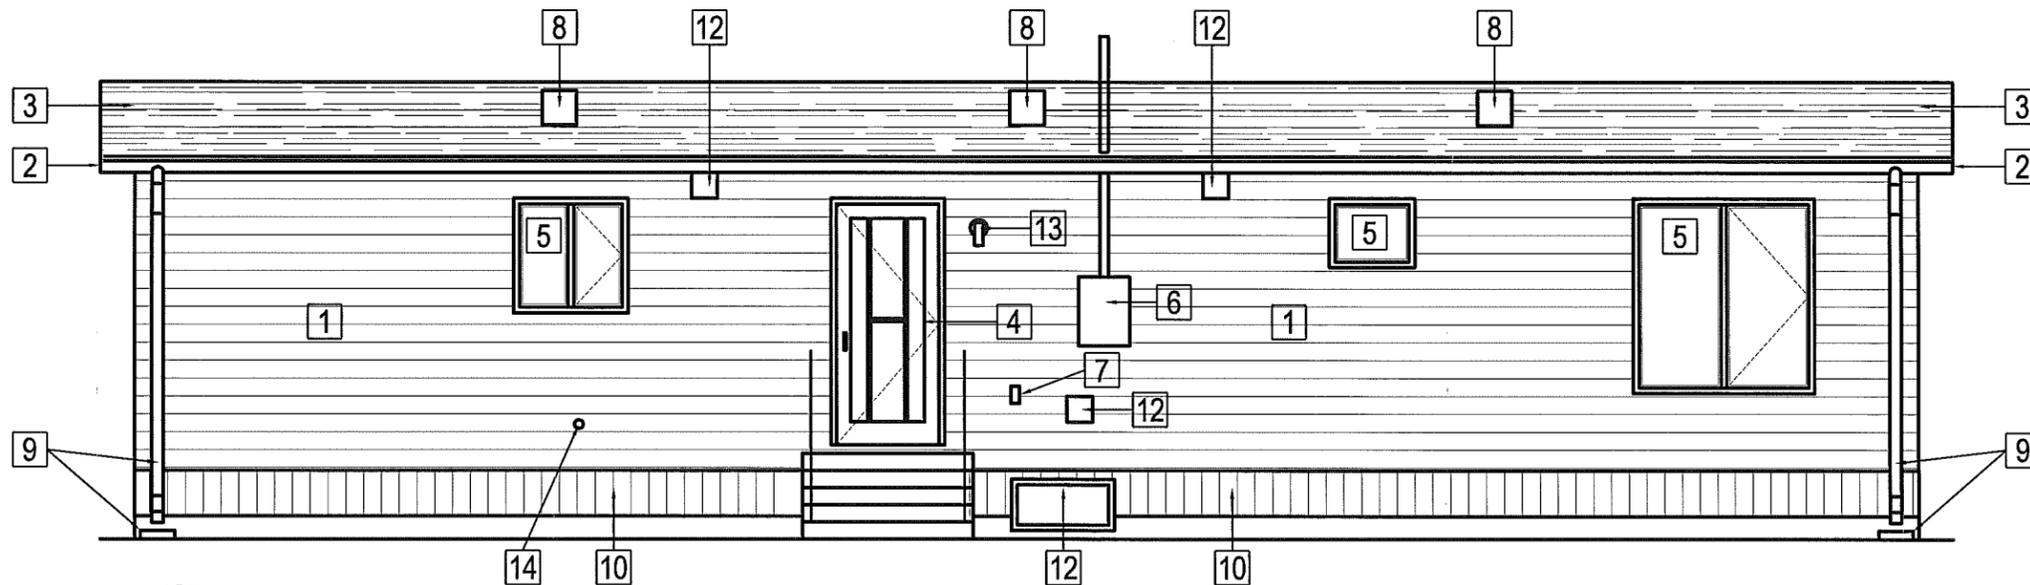

2 EXISTING REAR ELEVATION
 A1.1 SCALE: 3/16" = 1'-0"

DRAWING NOTES: ##

- | | | |
|---------------------------------------------------|----------------------------------------------------|------------------------------------------------------------|
| 1 REMOVE EXISTING EXTERIOR FACADE | 7 REMOVE EXISTING ELECTRICAL OUTLET | 13 REMOVE EXISTING WALL LAMP, HOUSE #S, & DOOR BELL |
| 2 REMOVE EXISTING SOFFIT, FASCIA, & RWL | 8 REMOVE EXISTING ROOF VENTS | 14 REMOVE EXISTING WATER TAP |
| 3 REMOVE EXISTING SHINGLES | 9 REMOVE EXISTING DOWN SPOUTS & SPLASH PADS | |
| 4 REMOVE EXISTING DOORS & DOOR CASINGS | 10 REMOVE EXISTING SKIRTING | |
| 5 REMOVE EXISTING WINDOWS & WINDOW CASINGS | 11 REMOVE EXISTING WINDOW SHUTTERS | |
| 6 REMOVE EXISTING HYDRO METER & UTILITIES | 12 REMOVE EXISTING WALL VENTS | |

PROJECT TITLE: RCMP WESTERN ENVELOPE
 SHEET TITLE: EXISTING ELEVATIONS
 DATE (Y/M/DD): 13 03 13
 SCALE: 3/16" = 1'-0"
 LOCATION: 445 BAY STREET, ELPHINSTONE, MANITOBA
 DRAWN BY: AK
 CHECKED BY: RS



REVISION NO. 02
 CONSTRUCTION
 14 05 02

A1.1


JOB NO.
 14-002-01-30

THIS DRAWING MUST NOT BE SCALED.
 THE GENERAL CONTRACTOR SHALL VERIFY ALL DIMENSIONS, DATUMS AND LEVELS PRIOR TO COMMENCEMENT OF WORK AND IS HELD RESPONSIBLE FOR REPORTING ANY DISCREPANCY OR OMISSION TO CAN-TEC SERVICES LTD. IMMEDIATELY.
 THIS DRAWING IS THE EXCLUSIVE PROPERTY OF CAN-TEC SERVICES LTD. AND CAN BE REPRODUCED ONLY WITH THE PERMISSION OF CAN-TEC SERVICES LTD. IN WHICH CASE THE REPRODUCTION MUST BEAR THEIR NAME AS THE ENGINEERING/DRAFTING FIRM.

http://www.can-tecservices.ca/
 ENGINEERING AND DRAFTING
 1943 MAR STREET, WINNIPEG, MANITOBA Te: (204) 943-7222 Fax: (204) 947-5777

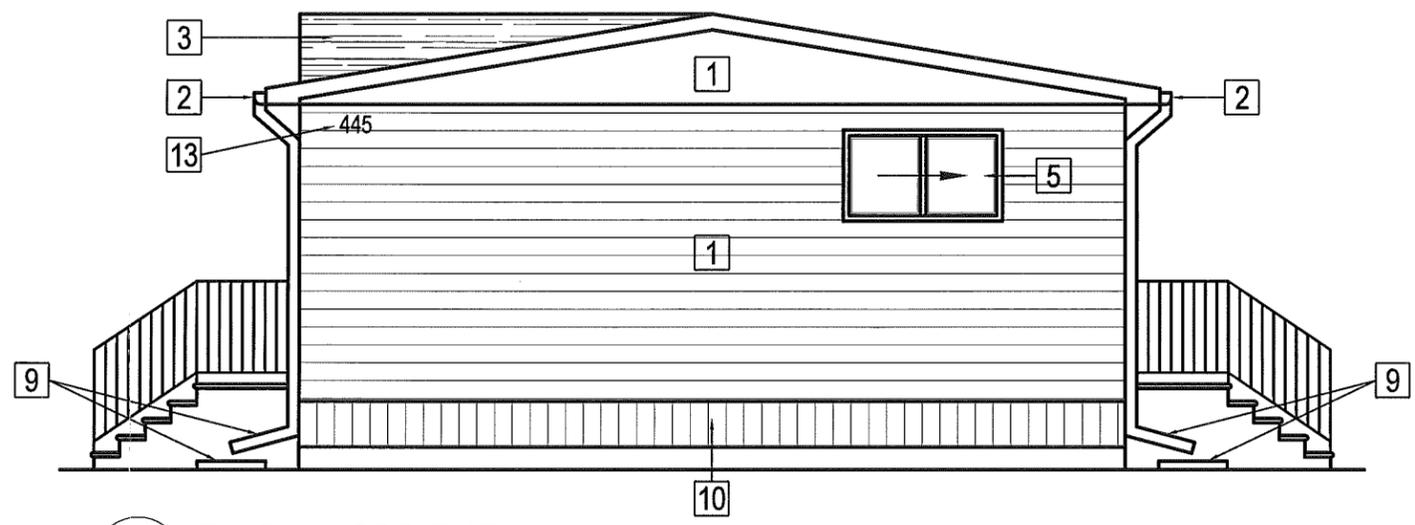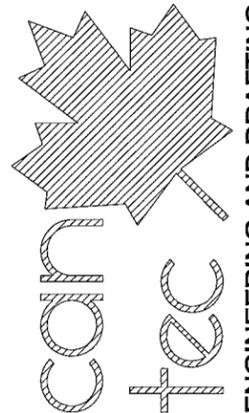

1 EXISTING SIDE ELEVATION
 A1.2 SCALE: 3/16" = 1'-0"

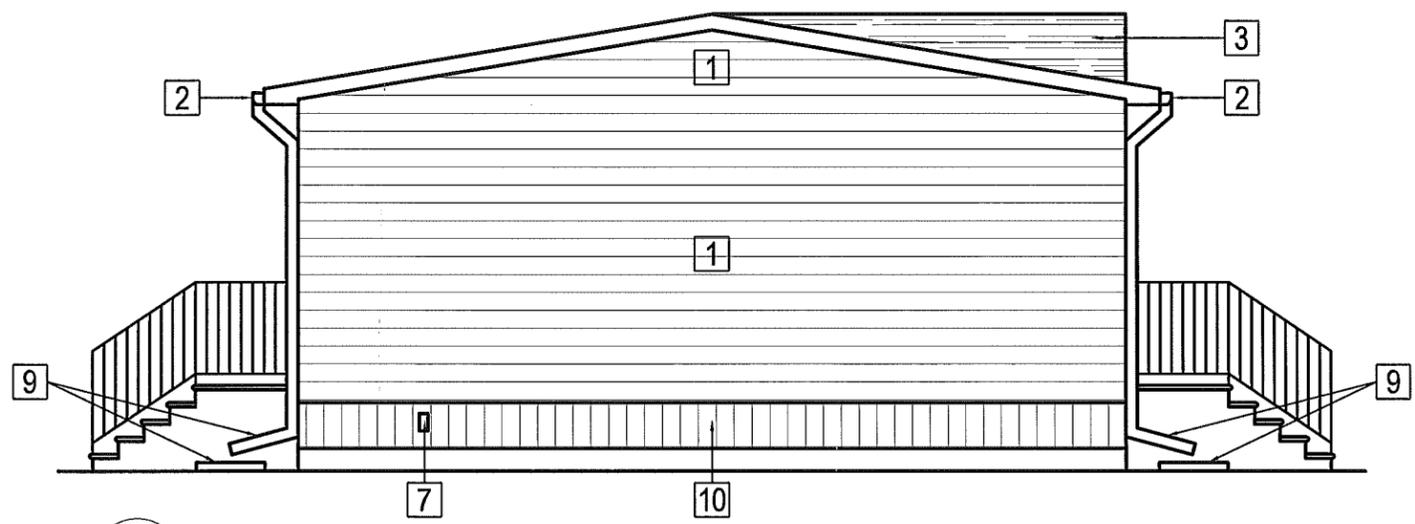

2 EXISTING SIDE ELEVATION
 A1.2 SCALE: 3/16" = 1'-0"

DRAWING NOTES: ##

- | | | |
|--------------------------------------------|---------------------------------------------|-----------------------------------------------------|
| 1 REMOVE EXISTING EXTERIOR FACADE | 7 REMOVE EXISTING ELECTRICAL OUTLET | 13 REMOVE EXISTING WALL LAMP, HOUSE #S, & DOOR BELL |
| 2 REMOVE EXISTING SOFFIT, FASCIA, & RWL | 8 REMOVE EXISTING ROOF VENTS | 14 REMOVE EXISTING WATER TAP |
| 3 REMOVE EXISTING SHINGLES | 9 REMOVE EXISTING DOWN SPOUTS & SPLASH PADS | |
| 4 REMOVE EXISTING DOORS & DOOR CASINGS | 10 REMOVE EXISTING SKIRTING | |
| 5 REMOVE EXISTING WINDOWS & WINDOW CASINGS | 11 REMOVE EXISTING WINDOW SHUTTERS | |
| 6 REMOVE EXISTING HYDRO METER & UTILITIES | 12 REMOVE EXISTING WALL VENTS | |


PROJECT TITLE RCMP WESTERN ENVELOPE
 SHEET TITLE EXISTING ELEVATIONS
 DATE (Y"/M"/DD) 13 03 13
 SCALE 3/16" = 1'-0"
 LOCATION 445 BAY STREET, ELPHINSTONE, MANITOBA
 CHECKED BY RS
 DRAWN BY AK

REVISION NO. 02
 CONSTRUCTION
 14 05 02


A1.2
 JOB NO.
 14-002-01-30

THIS DRAWING MUST NOT BE SCALED.
 THE GENERAL CONTRACTOR SHALL VERIFY ALL DIMENSIONS, DATUMS AND LEVELS PRIOR TO COMMENCEMENT OF WORK AND IS HELD RESPONSIBLE FOR REPORTING ANY DISCREPANCY OR OMISSION TO CAN-TEC SERVICES LTD. IMMEDIATELY.
 THIS DRAWING IS THE EXCLUSIVE PROPERTY OF CAN-TEC SERVICES LTD. AND CAN BE REPRODUCED ONLY WITH THE PERMISSION OF CAN-TEC SERVICES LTD. IN WHICH CASE THE REPRODUCTION MUST BEAR THEIR NAME AS THE ENGINEERING/DRAFTING FIRM.

http://www.can-tec-services.ca/

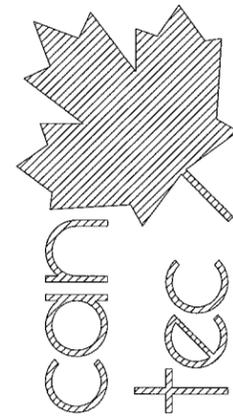

ENGINEERING AND DRAFTING
 188 MAIN STREET, WINNIPEG, MANITOBA
 Tel: (204) 945-7222 Fax: (204) 947-5717

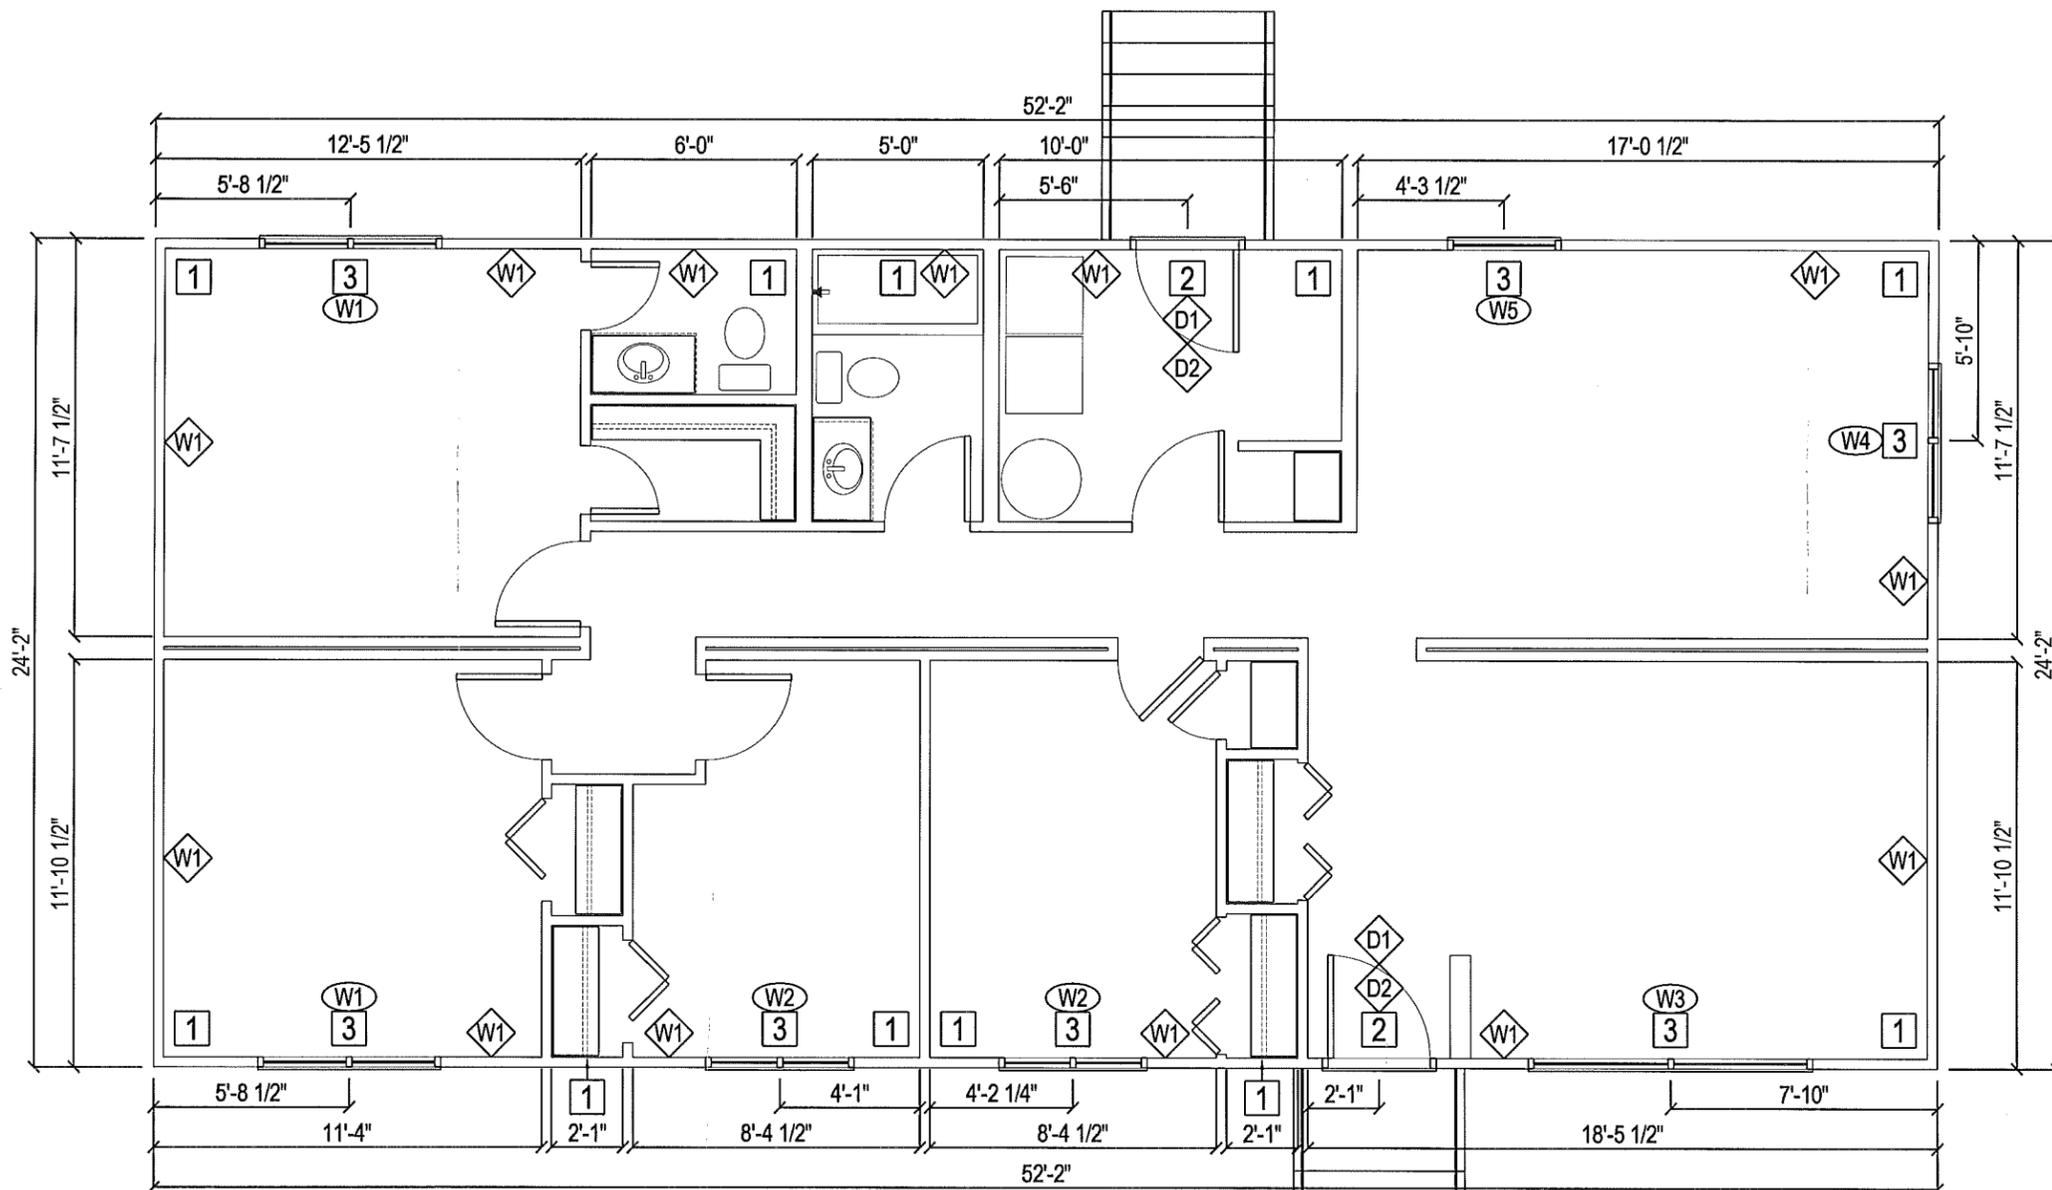

1 NEW MAIN FLOOR PLAN
 A2.0 SCALE: 3/16" = 1'-0"

DRAWING NOTES: ##

- 1** INSTALL NEW ENGINEERED SIDING
- 2** INSTALL NEW DOORS & DOOR CASINGS
- 3** INSTALL NEW WINDOWS & WINDOW CASINGS

PROJECT TITLE: **RCMP WESTERN ENVELOPE**
 SHEET TITLE: **NEW MAIN FLOOR PLAN**
 DATE (Y/M/DD): 13 03 13
 SCALE: 3/16" = 1'-0"
 DRAWN BY: AK
 CHECKED BY: RS
 LOCATION: 445 BAY STREET, ELPHINSTONE, MANITOBA


REVISION NO. 02
CONSTRUCTION
14 05 02

A2.0


JOB NO. 14-002-01-30

THIS DRAWING MUST NOT BE SCALED.
 THE GENERAL CONTRACTOR SHALL VERIFY ALL DIMENSIONS, DATUMS AND LEVELS PRIOR TO COMMENCEMENT OF WORK AND IS HELD RESPONSIBLE FOR REPORTING ANY DISCREPANCY OR OMISSION TO CAN-TEC SERVICES LTD. IMMEDIATELY.
 THIS DRAWING IS THE EXCLUSIVE PROPERTY OF CAN-TEC SERVICES LTD. AND CAN BE REPRODUCED ONLY WITH THE PERMISSION OF CAN-TEC SERVICES LTD. IN WHICH CASE THE REPRODUCTION MUST BEAR THEIR NAME AS THE ENGINEERING/DRAFTING FIRM.


http://www.can-tec.ca

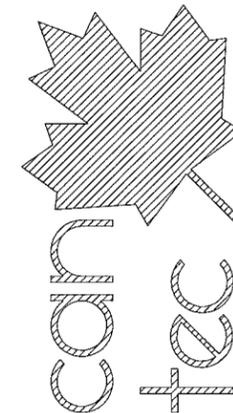

ENGINEERING AND DRAFTING
 1948 MAIN STREET, WINNIPEG, MANITOBA
 Tel: (204) 943-7222 Fax: (204) 947-5777

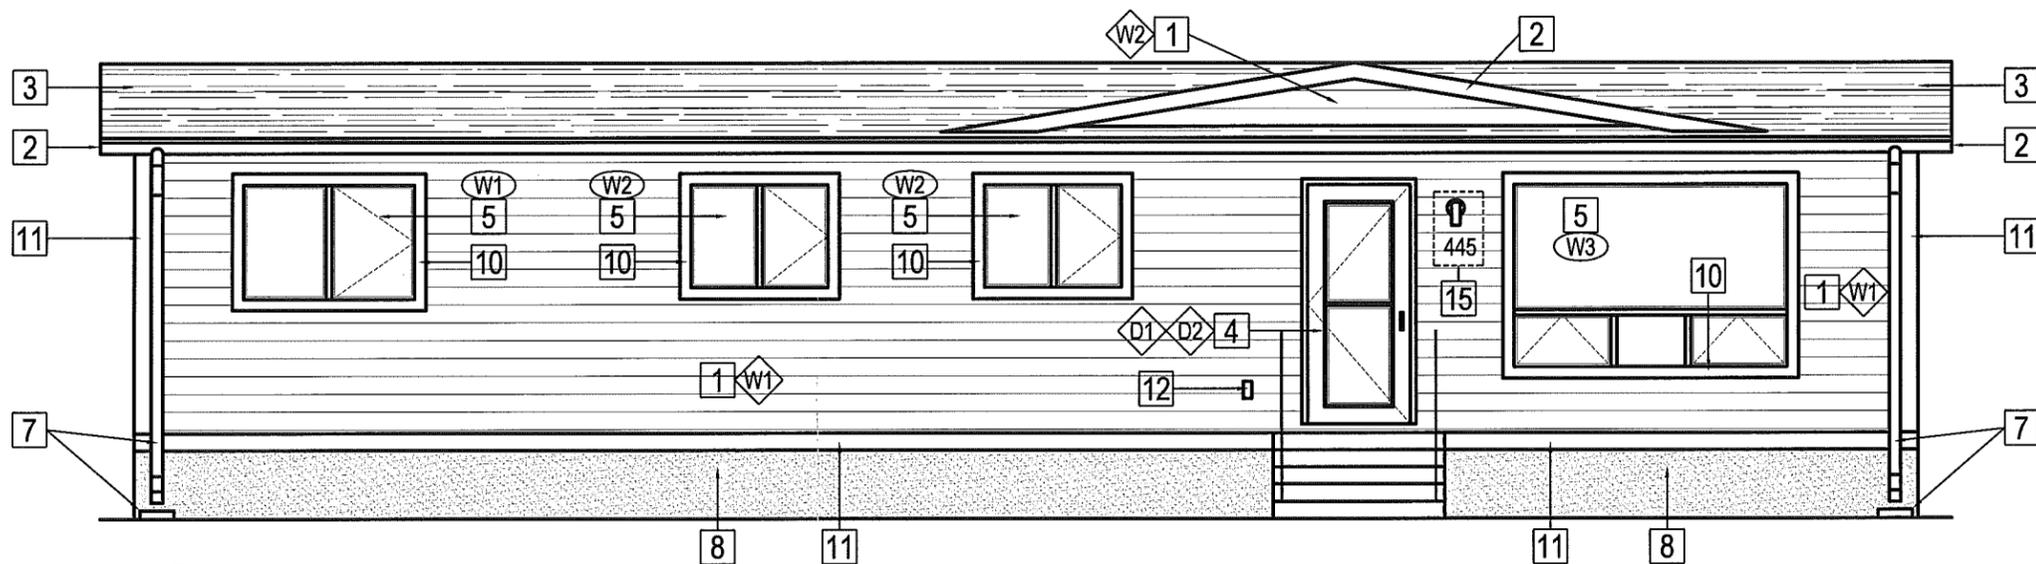

1 NEW FRONT ELEVATION
 A3.0 SCALE: 3/16" = 1'-0"

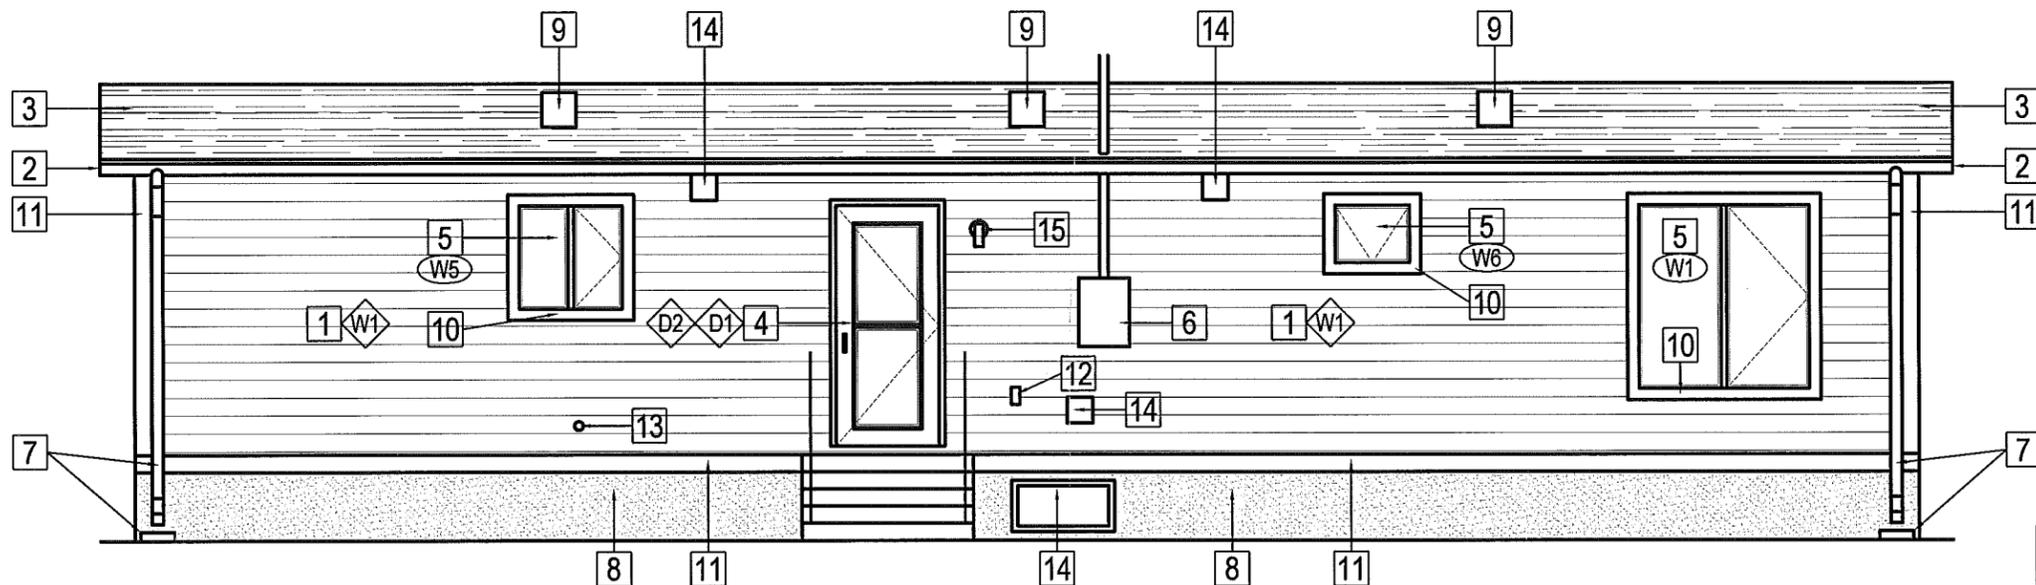

2 NEW REAR ELEVATION
 A3.0 SCALE: 3/16" = 1'-0"

DRAWING NOTES: ##

- | | | |
|-----------------------------------------------|------------------------------------------------|--------------------------------------------------------|
| 1 INSTALL NEW ENGINEERED SIDING | 7 INSTALL NEW DOWN SPOUTS & SPLASH PADS | 13 INSTALL NEW WATER SPOUT |
| 2 INSTALL NEW FASCIA & RWL | 8 INSTALL NEW PARGING/DAMPPROOFING | 14 INSTALL NEW WALL VENT |
| 3 INSTALL NEW ASPHALT SHINGLES | 9 INSTALL NEW ROOF VENTS | 15 INSTALL NEW WALL LAMP, HOUSE #S, & DOOR BELL |
| 4 INSTALL NEW DOORS & DOOR CASINGS | 10 INSTALL NEW 4" ENGINEERED TRIM | 10 INSTALL NEW 4" ENGINEERED TRIM |
| 5 INSTALL NEW WINDOWS & WINDOW CASINGS | 11 INSTALL NEW 6" ENGINEERED TRIM | 11 INSTALL NEW 6" ENGINEERED TRIM |
| 6 RE-INSTALL HYDRO METER & UTILITIES | 12 INSTALL NEW ELECTRICAL OUTLETS | 12 INSTALL NEW ELECTRICAL OUTLETS |

NOTE: ELECTRICAL SERVICE, HOSE BIBS & ALL ELECTRICAL BOXES, LIGHTS TO BE EXTENDED TO FACE OF NEW SIDING.

PROJECT TITLE
RCMP WESTERN ENVELOPE

SHEET TITLE
NEW ELEVATIONS

DATE (Y/M/D)
 13 03 13

SCALE
 3/16" = 1'-0"

DRAWN BY
 AK

CHECKED BY
 RS


LOCATION
 445 BAY STREET, ELPHINSTONE, MANITOBA

REVISION NO. 02
CONSTRUCTION
14 05 02


A3.0

JOB NO.
14-002-01-30

THIS DRAWING MUST NOT BE SCALED.
 THE GENERAL CONTRACTOR SHALL VERIFY ALL DIMENSIONS, DATUMS AND LEVELS PRIOR TO COMMENCEMENT OF WORK AND IS HELD RESPONSIBLE FOR REPORTING ANY DISCREPANCY OR OMISSION TO CAN-TEC SERVICES LTD. IMMEDIATELY.
 THIS DRAWING IS THE EXCLUSIVE PROPERTY OF CAN-TEC SERVICES LTD. AND CAN BE REPRODUCED ONLY WITH THE PERMISSION OF CAN-TEC SERVICES LTD. IN WHICH CASE THE REPRODUCTION MUST BEAR THEIR NAME AS THE ENGINEERING/DRAFTING FIRM.
<http://www.can-tecservices.ca/>

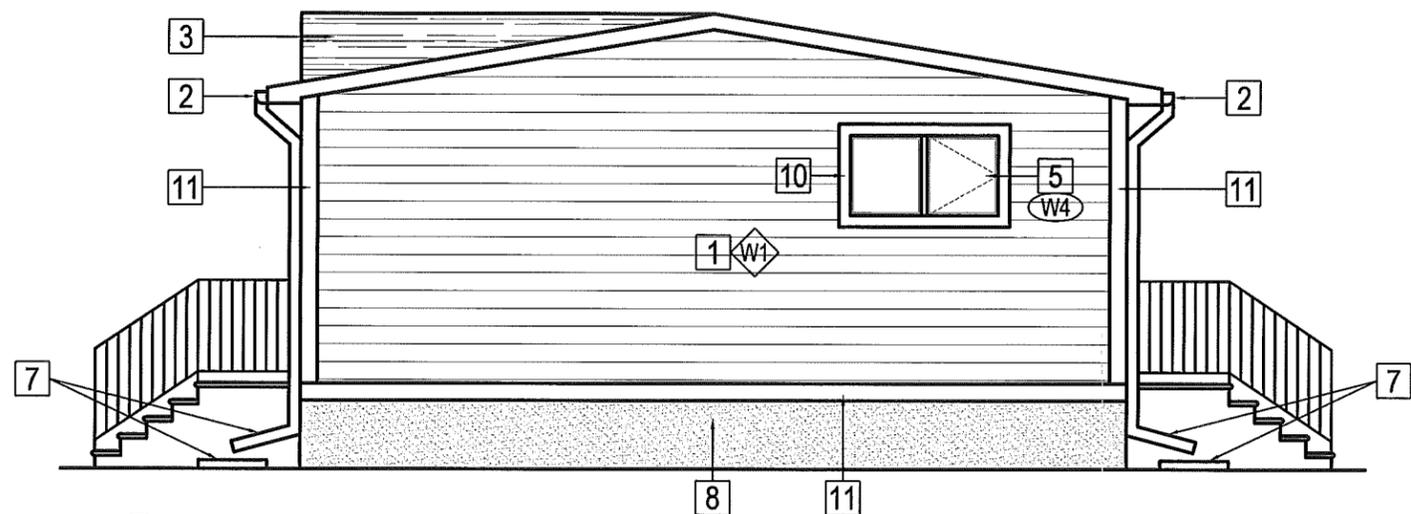


1 NEW SIDE ELEVATION
 A3.1 SCALE: 3/16" = 1'-0"

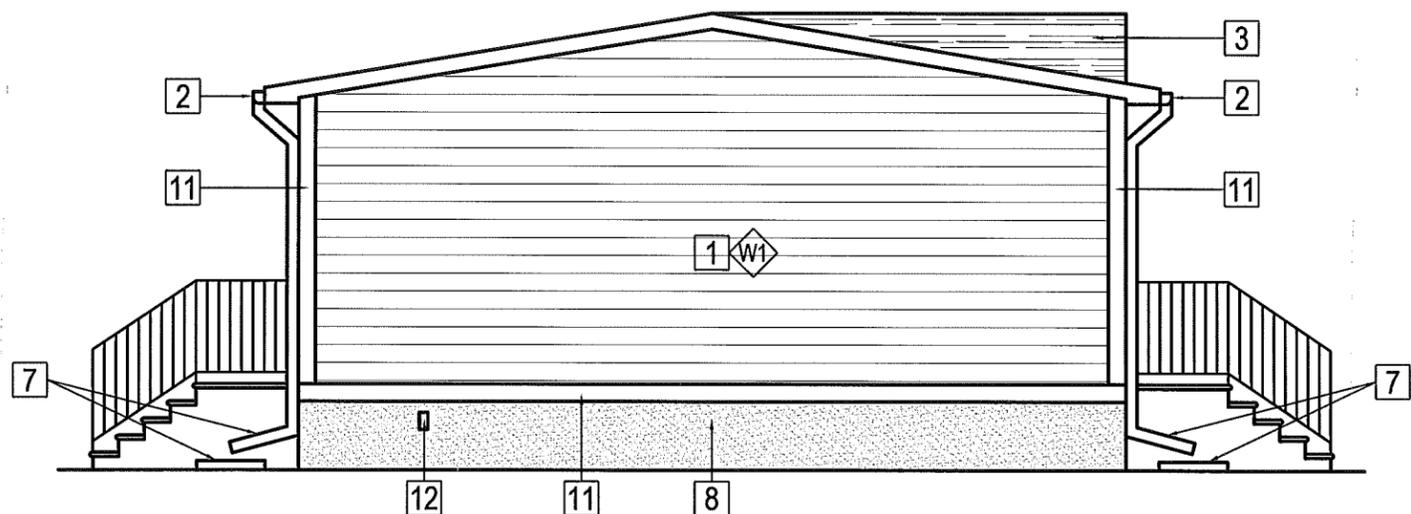

2 NEW SIDE ELEVATION
 A3.1 SCALE: 3/16" = 1'-0"

DRAWING NOTES: ##


- | | | |
|----------------------------------------|-----------------------------------------|-------------------------------------------------|
| 1 INSTALL NEW ENGINEERED SIDING | 7 INSTALL NEW DOWN SPOUTS & SPLASH PADS | 13 INSTALL NEW WATER SPOUT |
| 2 INSTALL NEW FASCIA & RWL | 8 INSTALL NEW PARGING/DAMPPROOFING | 14 INSTALL NEW WALL VENT |
| 3 INSTALL NEW ASPHALT SHINGLES | 9 INSTALL NEW ROOF VENTS | 15 INSTALL NEW WALL LAMP, HOUSE #S, & DOOR BELL |
| 4 INSTALL NEW DOORS & DOOR CASINGS | 10 INSTALL NEW 4" ENGINEERED TRIM | 10 INSTALL NEW 4" ENGINEERED TRIM |
| 5 INSTALL NEW WINDOWS & WINDOW CASINGS | 11 INSTALL NEW 6" ENGINEERED TRIM | 11 INSTALL NEW 6" ENGINEERED TRIM |
| 6 RE-INSTALL HYDRO METER & UTILITIES | 12 INSTALL NEW ELECTRICAL OUTLETS | 12 INSTALL NEW ELECTRICAL OUTLETS |

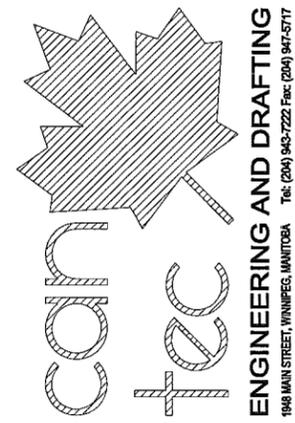

PROJECT TITLE: **RCMP WESTERN ENVELOPE**
 SHEET TITLE: **NEW ELEVATIONS**
 DATE (YY MM DD): 13 03 13
 SCALE: 3/16" = 1'-0"
 LOCATION: 445 BAY STREET, ELPHINSTONE, MANITOBA
 CHECKED BY: RS
 DRAWN BY: AK

REVISION NO. 02
CONSTRUCTION
14 05 02

A3.1
 JOB NO. 14-002-01-30

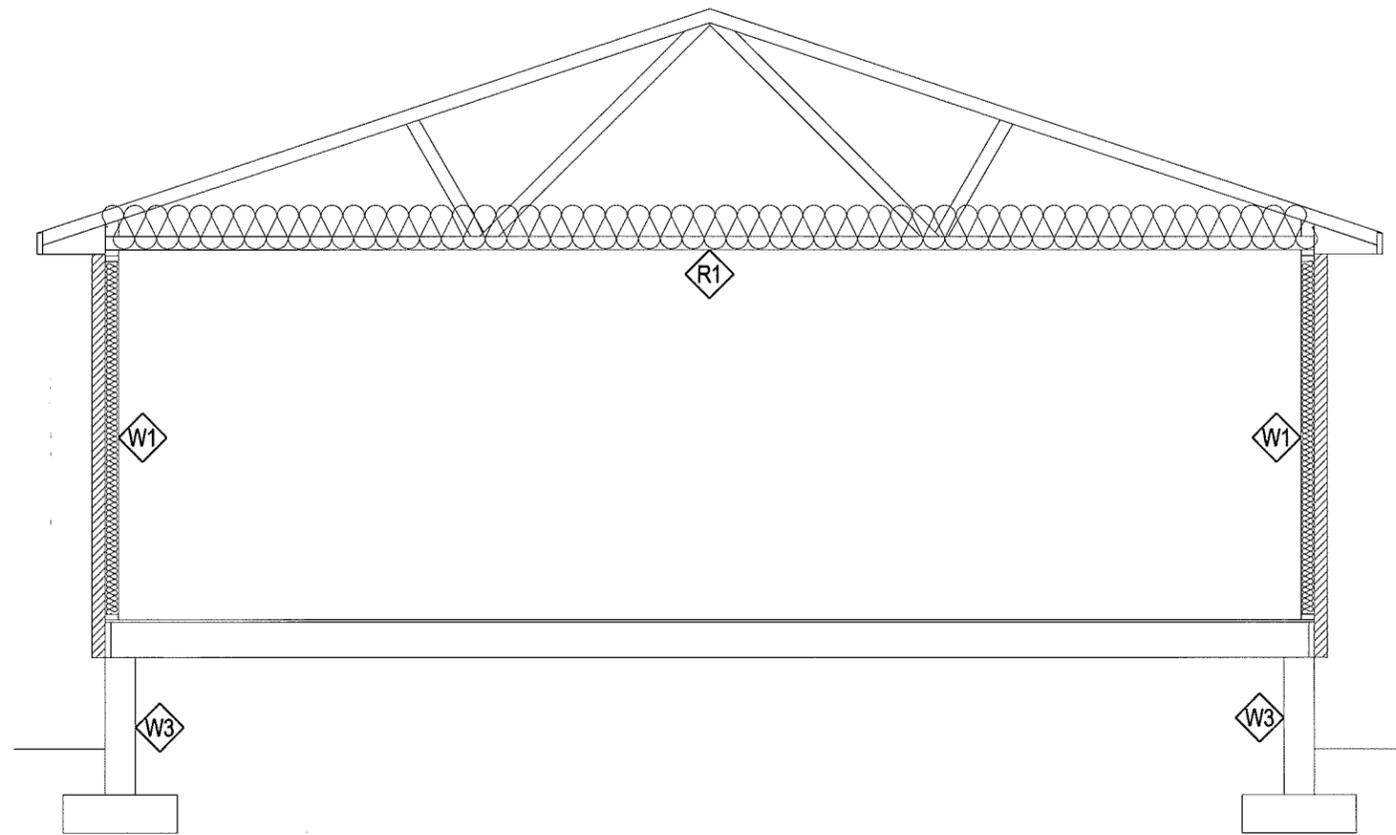


1 SECTION
A4.0 SCALE: 1/4" = 1'-0"

SECTION LEGEND

- W1 WALL 1 CONSTRUCTION**
- NEW ENGINEERED SIDING
 - NEW AIR BARRIER
 - NEW 7/16" OSB SHEATHING
 - NEW 2" RIGID INSULATION W/ VERTICAL Z-GIRTS @ STUDS
 - NEW 7/16" OSB SHEATHING
 - EXISTING STUDS
 - NEW BATT INSULATION
 - EXISTING VAPOUR BARRIER
 - EXISTING DRYWALL
- W2 GABLE END CONSTRUCTION**
- NEW ENGINEERED SIDING
 - NEW AIR BARRIER
 - NEW 7/16" OSB SHEATHING
 - NEW 2" RIGID INSULATION W/ VERTICAL Z-GIRTS @ STUDS
 - NEW 7/16" OSB SHEATHING
 - EXISTING TRUSS


SIDING:
FASTEN 1-3/4" SCREW @ EACH Z GIRT AND ONE NAIL TO EACH OSB BETWEEN EACH VERTICAL GIRT

- W3 FOUNDATION CONSTRUCTION**
- NEW PARGING ABOVE GRADE
 - NEW DAMPPROOFING BELOW GRADE
 - EXISTING FOUNDATION
- R1 ROOFCONSTRUCTION**
- NEW ASPHALT SHINGLES
 - NEW ICE & WATER SHIELD
 - EXISTING SHEATHING
 - EXISTING ROOF RAFTERS

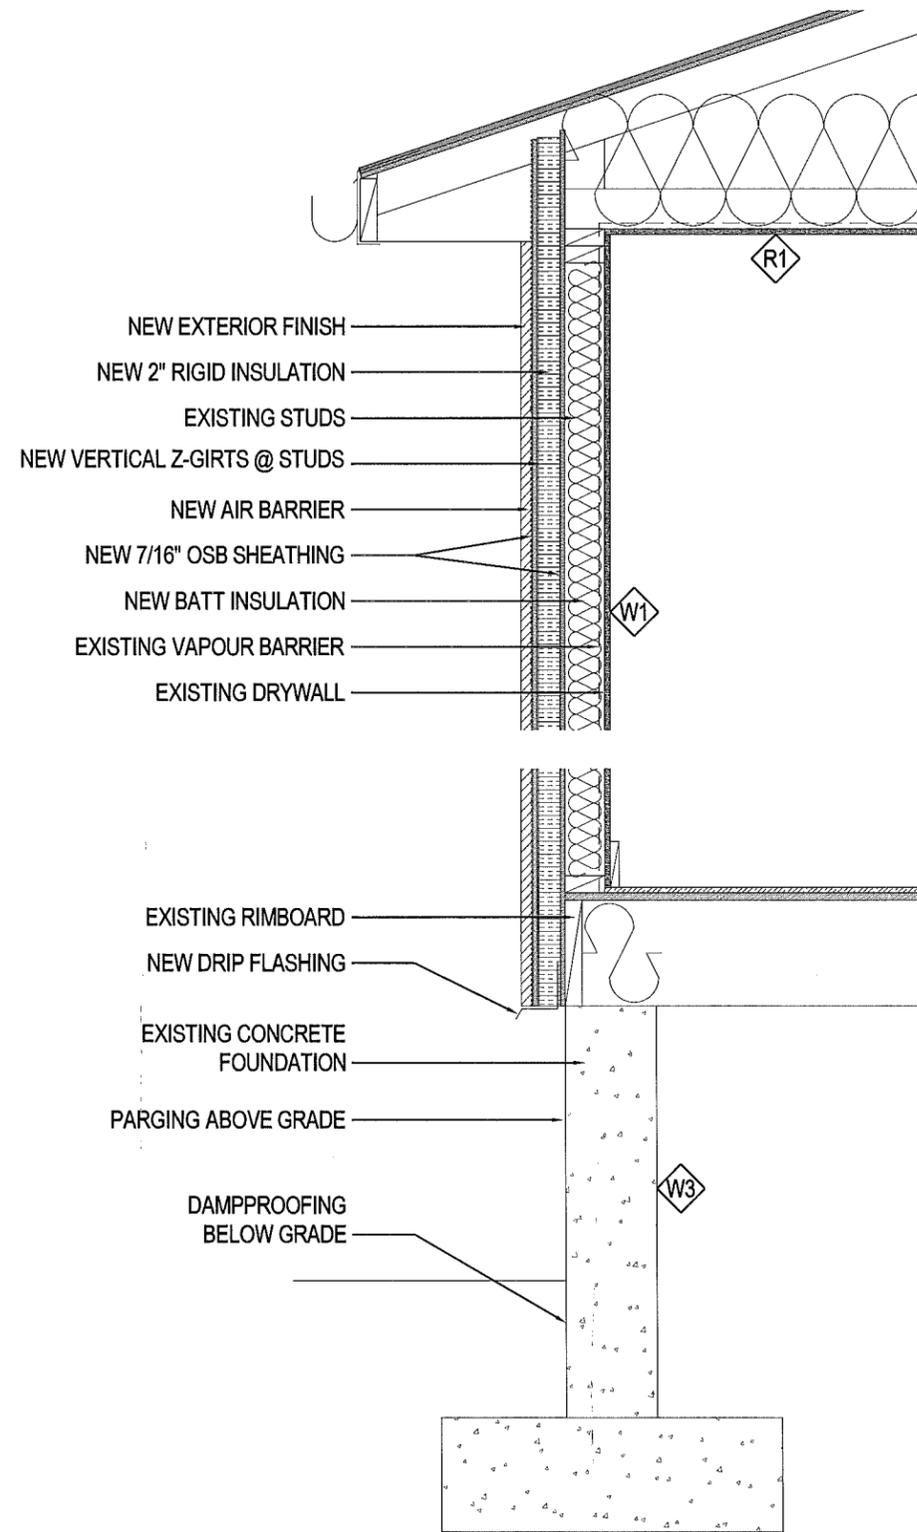

2 WALL SECTION DETAIL
A4.0 SCALE: 3/4" = 1'-0"

THIS DRAWING MUST NOT BE SCALED.
THE GENERAL CONTRACTOR SHALL VERIFY ALL DIMENSIONS, DATUMS AND LEVELS PRIOR TO COMMENCEMENT OF WORK AND IS HELD RESPONSIBLE FOR REPORTING ANY DISCREPANCY OR OMISSION TO CAN-TEC SERVICES LTD. IMMEDIATELY.
THIS DRAWING IS THE EXCLUSIVE PROPERTY OF CAN-TEC SERVICES LTD. AND CAN BE REPRODUCED ONLY WITH THE PERMISSION OF CAN-TEC SERVICES LTD. IN WHICH CASE THE REPRODUCTION MUST BEAR THEIR NAME AS THE ENGINEERING/DRAFTING FIRM.


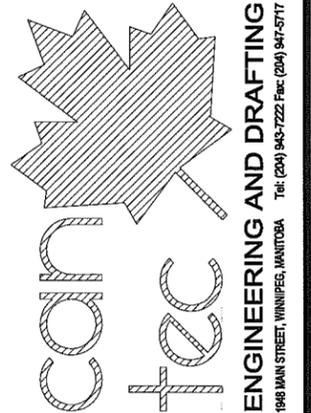


PROJECT TITLE: RCMP WESTERN ENVELOPE
SHEET TITLE: SECTIONS
DATE (Y/M/D): 13 03 13
SCALE: AS NOTED
CHECKED BY: RS
DRAWN BY: AK
LOCATION: 445 BAY STREET, ELPHINSTONE, MANITOBA


REVISION NO. 02
CONSTRUCTION
14 05 02

A4.0
JOB NO. 14-002-01-30

THIS DRAWING MUST NOT BE SCALED.
 THE GENERAL CONTRACTOR SHALL VERIFY ALL DIMENSIONS, DATUMS AND LEVELS PRIOR TO COMMENCEMENT OF WORK AND IS HELD RESPONSIBLE FOR REPORTING ANY DISCREPANCY OR OMISSION TO CAN-TEC SERVICES LTD. IMMEDIATELY.
 THIS DRAWING IS THE EXCLUSIVE PROPERTY OF CAN-TEC SERVICES LTD. AND CAN BE REPRODUCED ONLY WITH THE PERMISSION OF CAN-TEC SERVICES LTD. IN WHICH CASE THE REPRODUCTION MUST BEAR THEIR NAME AS THE ENGINEERING/DRAFTING FIRM.
<http://www.can-tecservices.ca/>

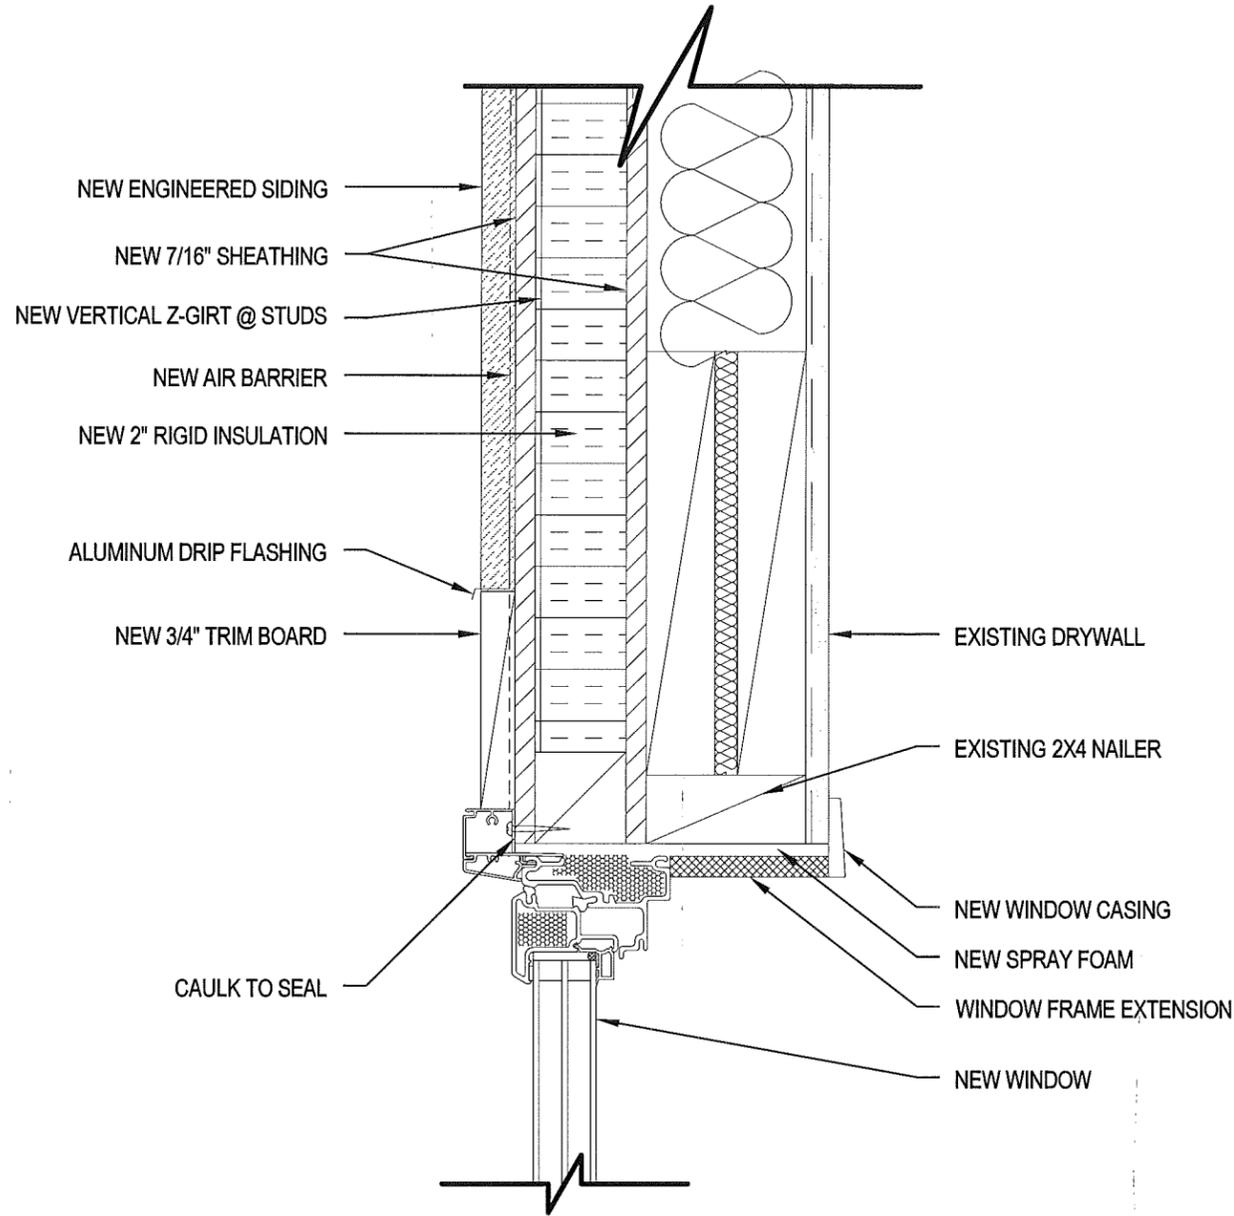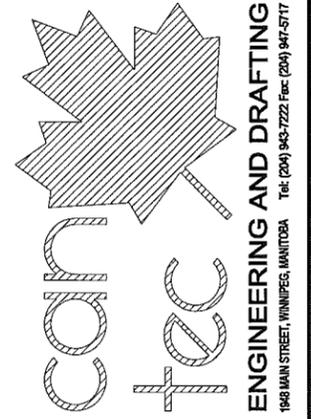

1 WINDOW TOP DETAIL
 A5.0 SCALE: 3" = 1'-0"

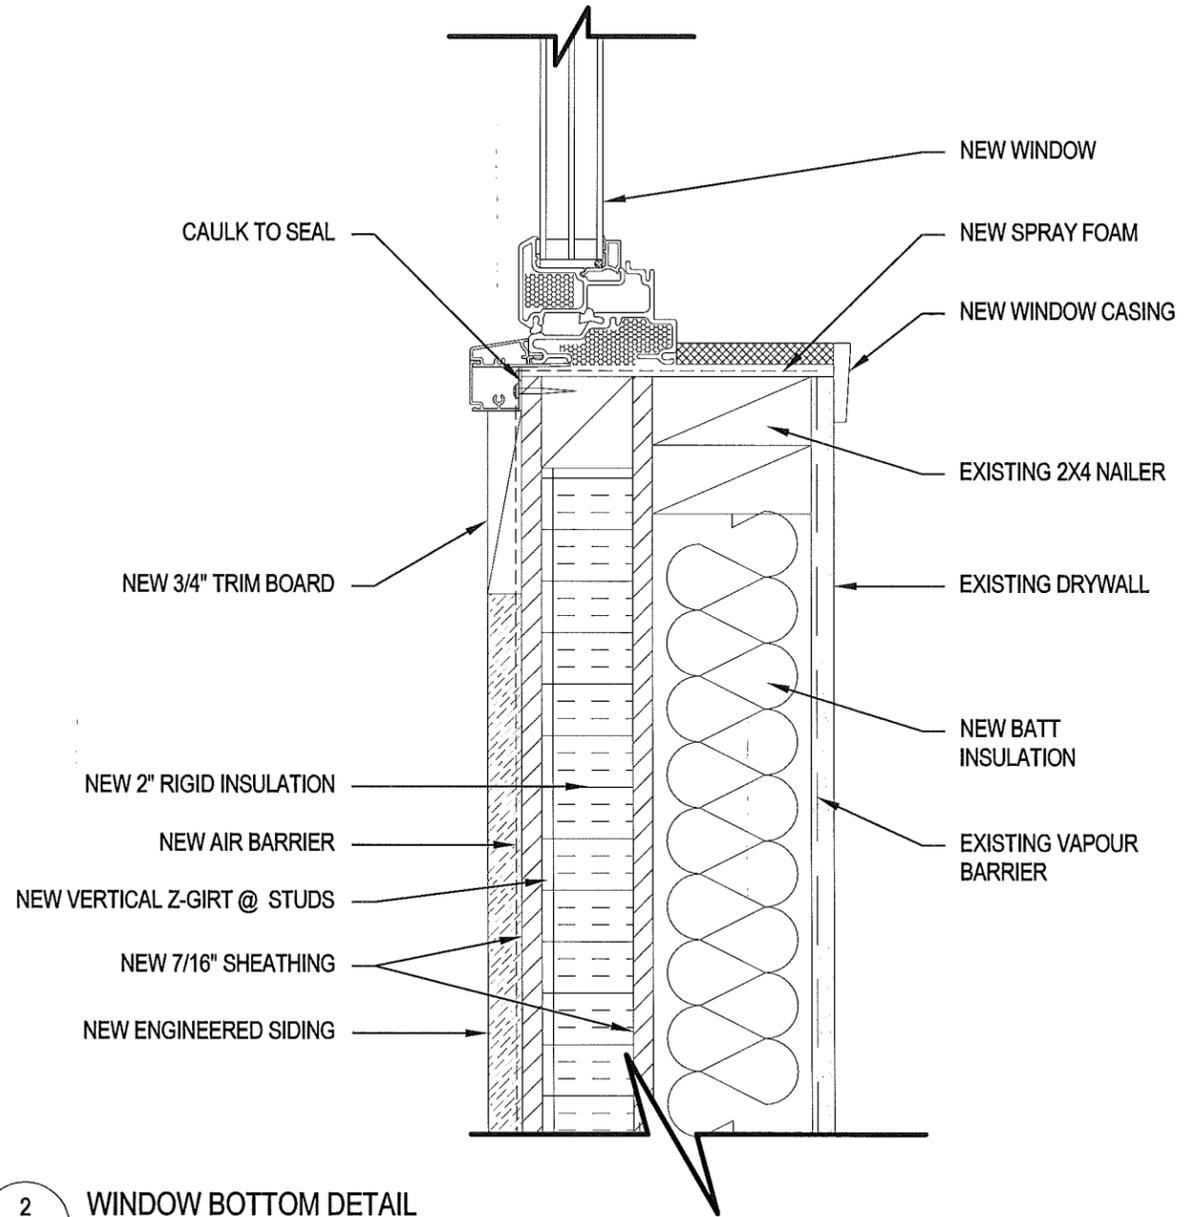

2 WINDOW BOTTOM DETAIL
 A5.0 SCALE: 3" = 1'-0"

PROJECT TITLE
RCMP WESTERN ENVELOPE

SHEET TITLE
DETAILS

DATE (Y/M/DD)
 13 03 13

SCALE
 3" = 1'-0"

CHECKED BY
 RS

DRAWN BY
 AK



LOCATION
 445 BAY STREET, ELPHINSTONE, MANITOBA

REVISION NO. 02
CONSTRUCTION
14 05 02


A5.0

JOB NO.
 14-002-01-30

THIS DRAWING MUST NOT BE SCALED.
 THE GENERAL CONTRACTOR SHALL VERIFY ALL DIMENSIONS, DATUMS AND LEVELS PRIOR TO COMMENCEMENT OF WORK AND IS HELD RESPONSIBLE FOR REPORTING ANY DISCREPANCY OR OMISSION TO CAN-TEC SERVICES LTD. IMMEDIATELY.
 THIS DRAWING IS THE EXCLUSIVE PROPERTY OF CAN-TEC SERVICES LTD. AND CAN BE REPRODUCED ONLY WITH THE PERMISSION OF CAN-TEC SERVICES LTD. IN WHICH CASE THE REPRODUCTION MUST BEAR THEIR NAME AS THE ENGINEERING/DRAFTING FIRM.
<http://www.can-tecservices.ca/>

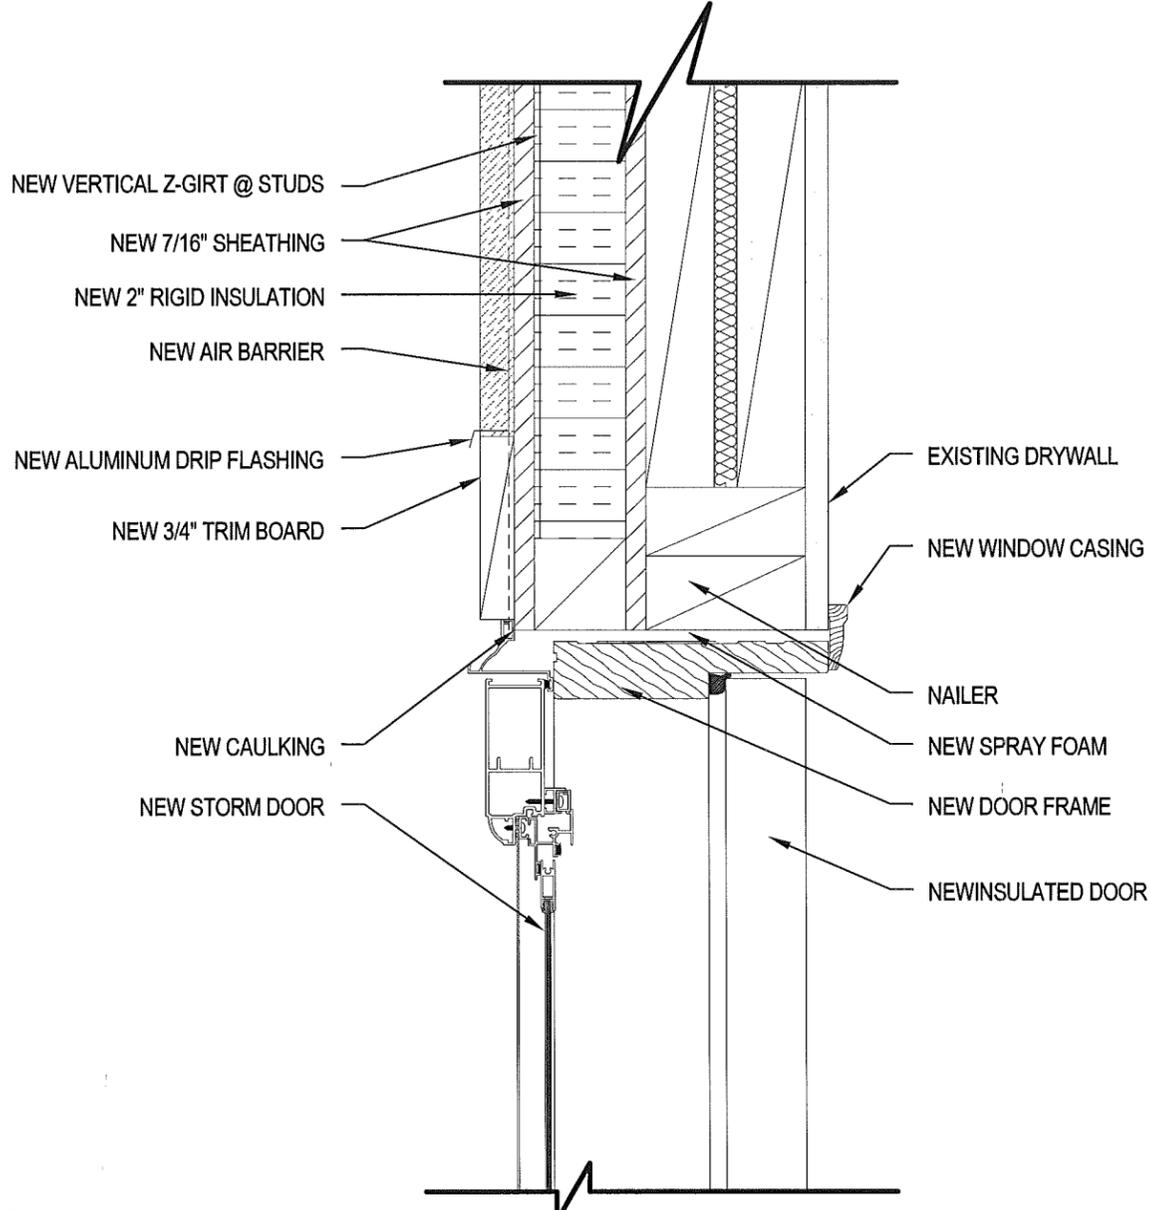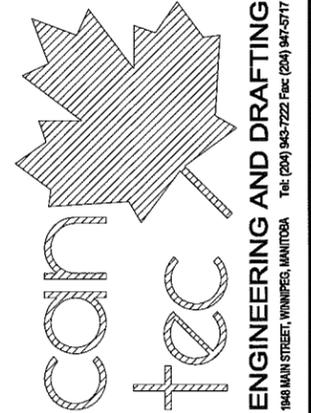

1 DOOR / STORM DOOR TOP DETAIL
 A5.1 SCALE: 3" = 1'-0"

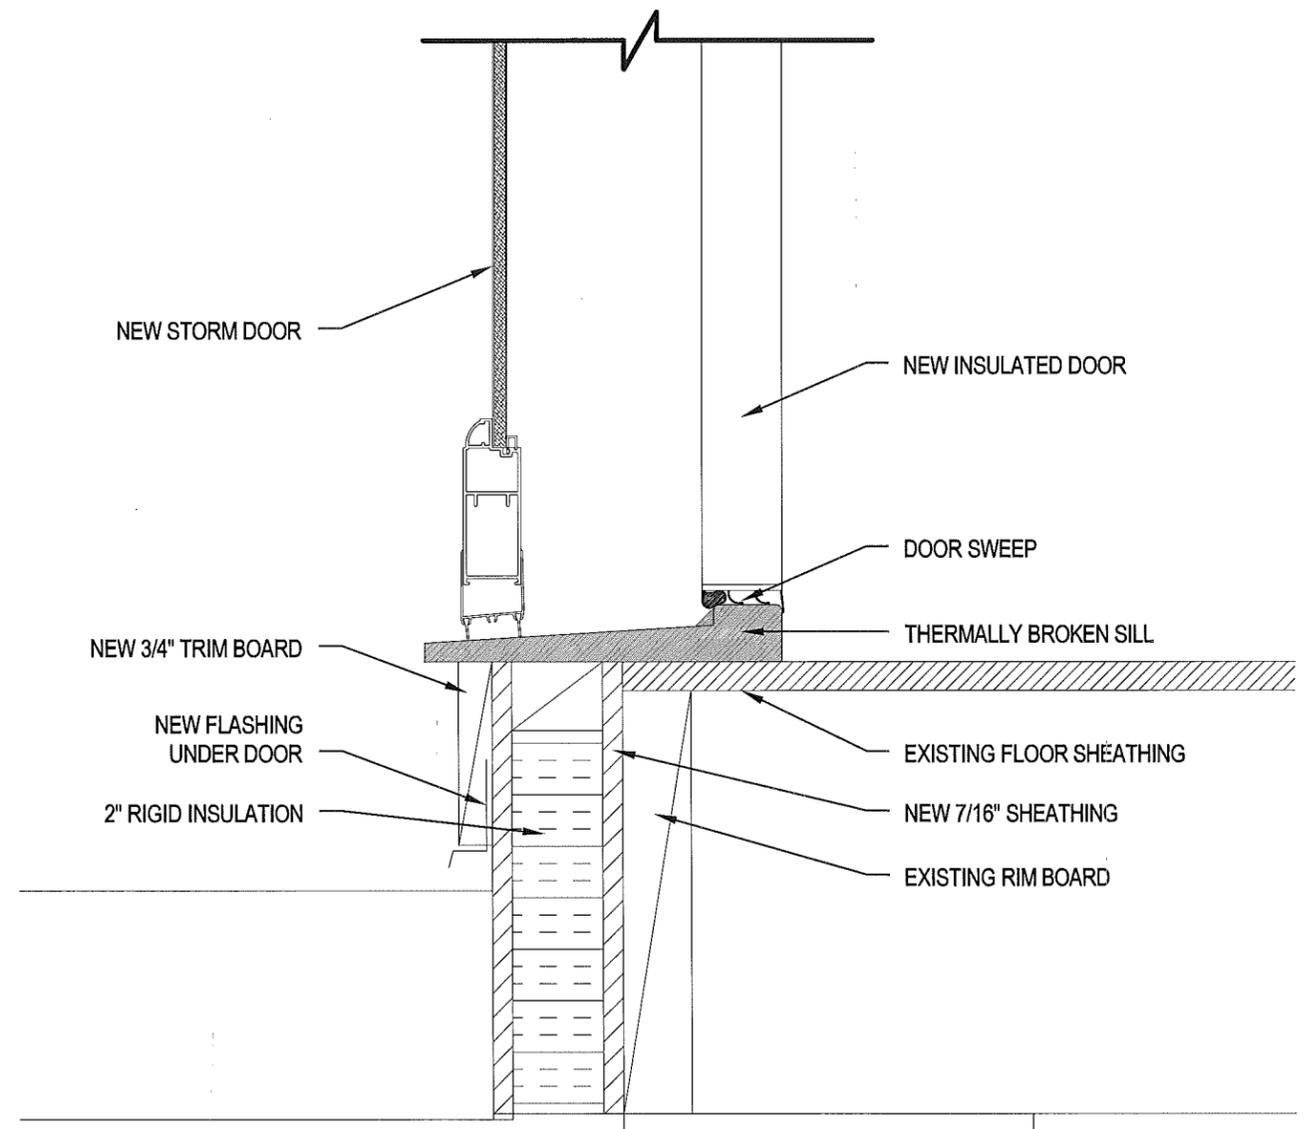

2 DOOR / STORM DORR BOTTOM DETAIL
 A5.1 SCALE: 3" = 1'-0"

PROJECT TITLE
RCMP WESTERN ENVELOPE

SHEET TITLE
DETAILS

DATE (YY MM DD)
 13 03 13

DRAWN BY
 AK

CHECKED BY
 RS

SCALE
 3" = 1'-0"



LOCATION
 445 BAY STREET, ELPHINSTONE, MANITOBA

REVISION NO. 02
CONSTRUCTION
14 05 02



A5.1

JOB NO.
 14-002-01-30

THIS DRAWING MUST NOT BE SCALED.
 THE GENERAL CONTRACTOR SHALL VERIFY ALL DIMENSIONS, DATUMS AND LEVELS PRIOR TO COMMENCEMENT OF WORK AND IS HELD RESPONSIBLE FOR REPORTING ANY DISCREPANCY OR OMISSION TO CAN-TEC SERVICES LTD. IMMEDIATELY.
 THIS DRAWING IS THE EXCLUSIVE PROPERTY OF CAN-TEC SERVICES LTD. AND CAN BE REPRODUCED ONLY WITH THE PERMISSION OF CAN-TEC SERVICES LTD. IN WHICH CASE THE REPRODUCTION MUST BEAR THEIR NAME AS THE ENGINEERING/DRAFTING FIRM.
<http://www.can-tecservices.ca/>

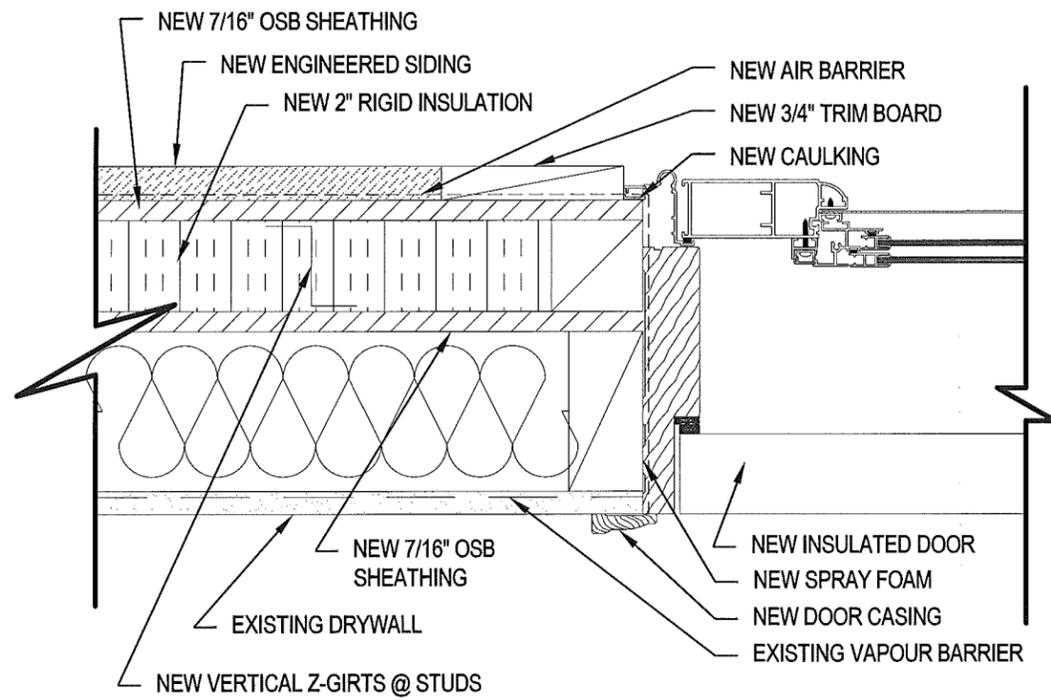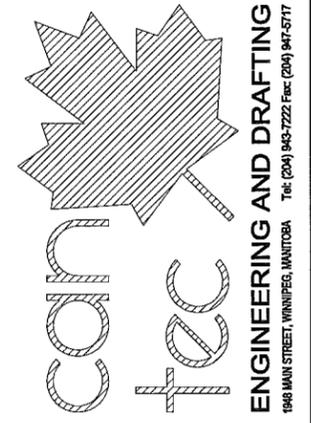

1 DOOR / STORM DOOR SIDE DETAIL
 A5.2 SCALE: 3" = 1'-0"


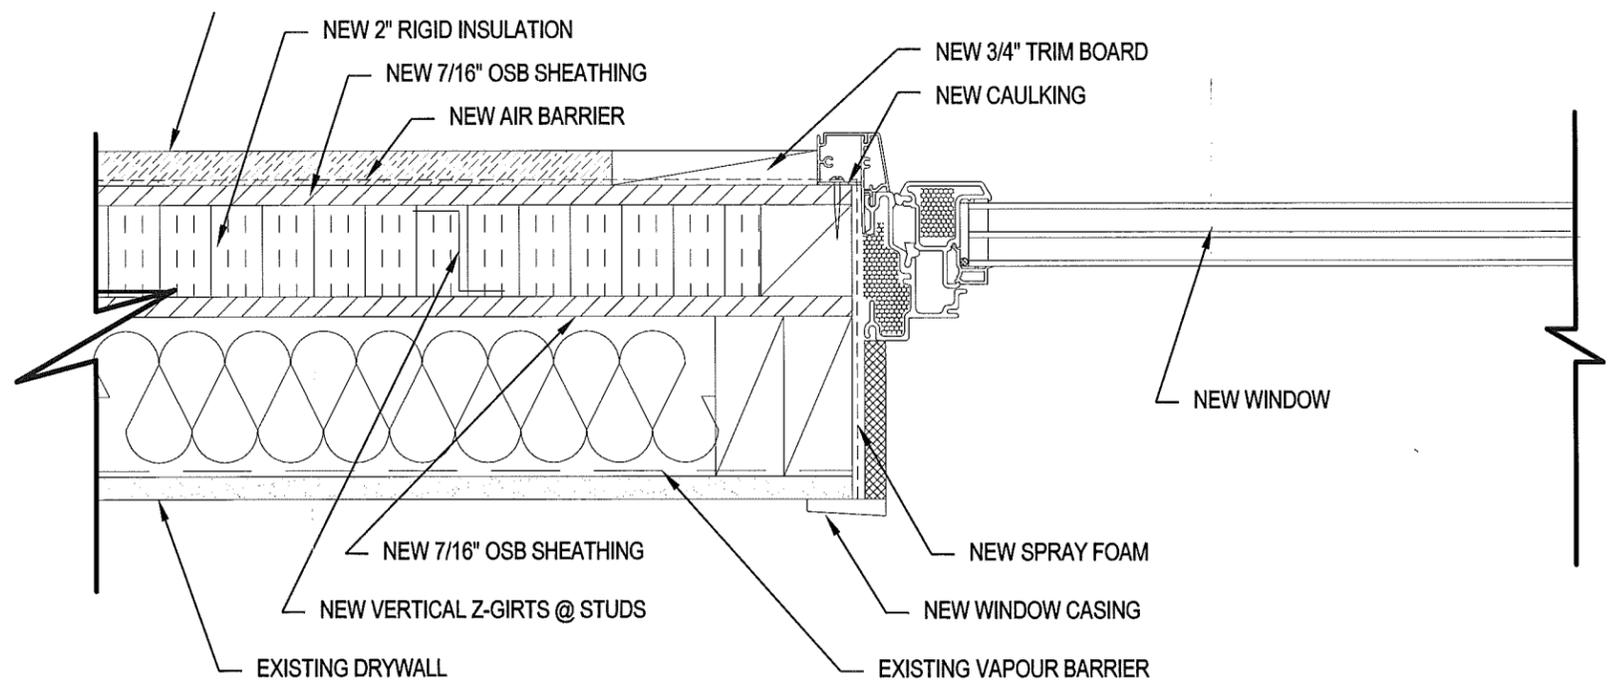
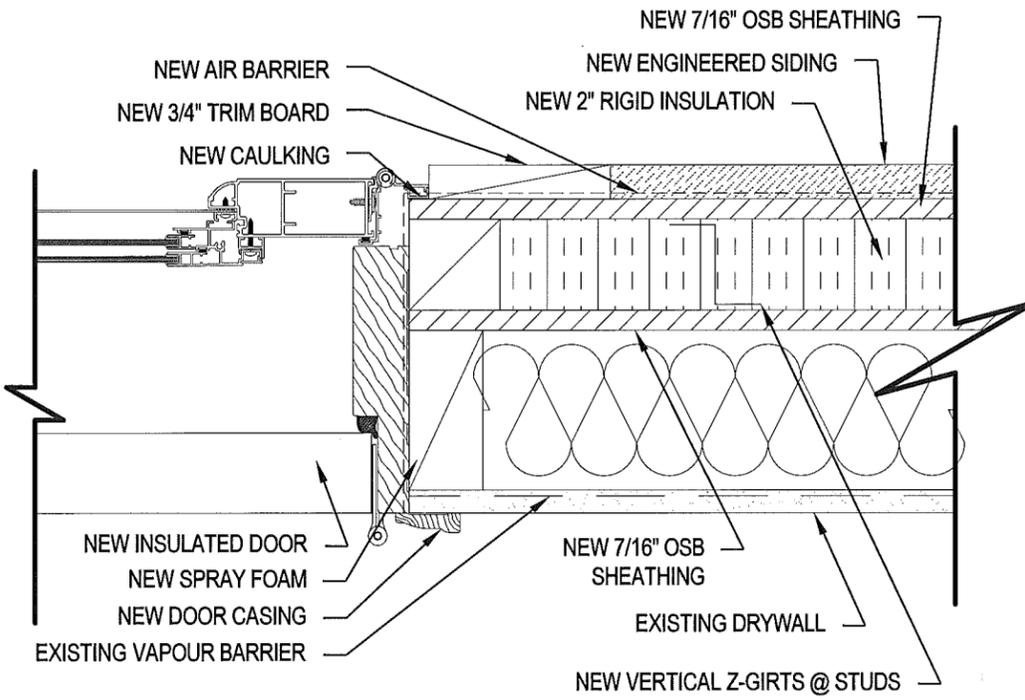


2 WINDOW SIDE DETAIL
 A5.2 SCALE: 3" = 1'-0"

PROJECT TITLE: **RCMP WESTERN ENVELOPE**
 SHEET TITLE: **DETAILS**
 DATE (Y/M/D): 13 03 13
 SCALE: 3" = 1'-0"
 CHECKED BY: RS
 DRAWN BY: AK
 LOCATION: 445 BAY STREET, ELPHINSTONE, MANITOBA


REVISION NO. 02
CONSTRUCTION
14 05 02

A5.2
 JOB NO. 14-002-01-30

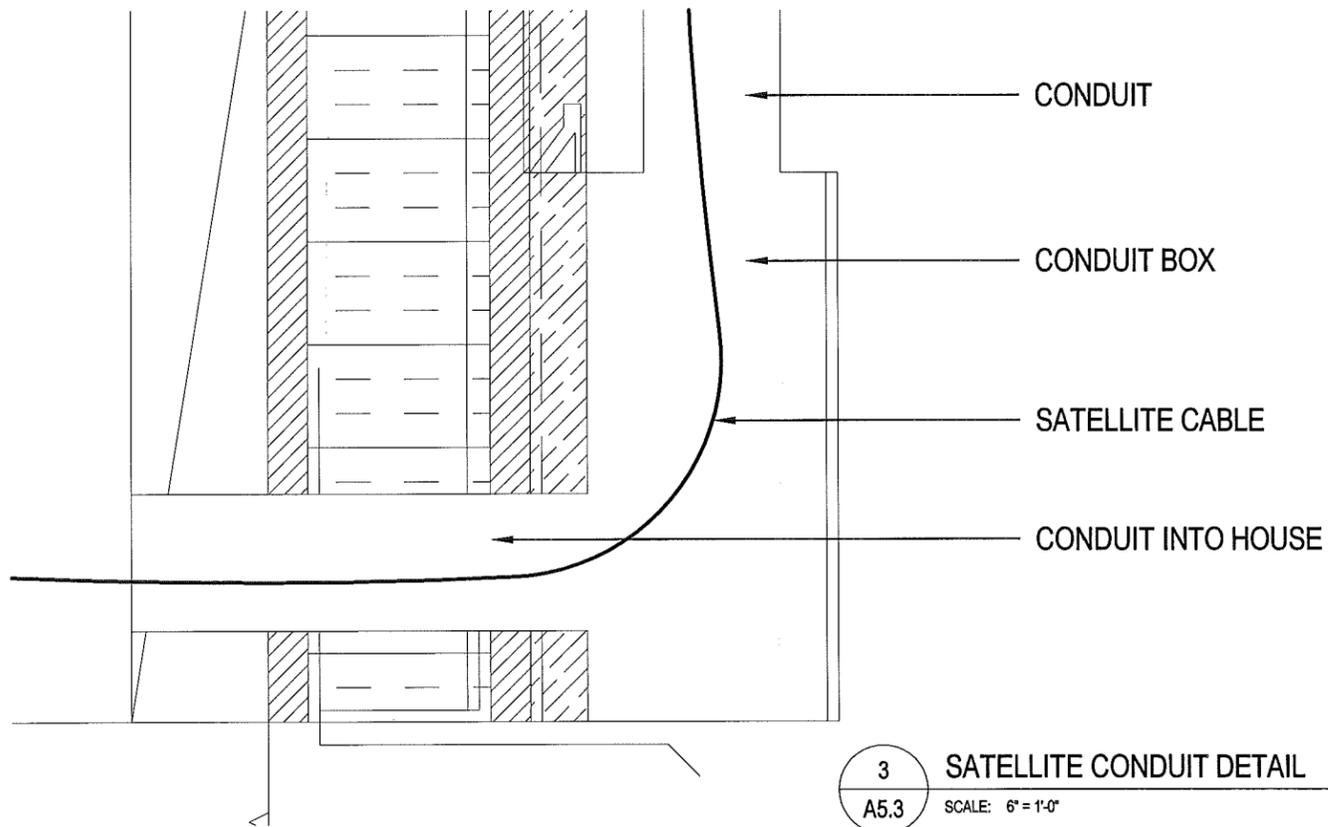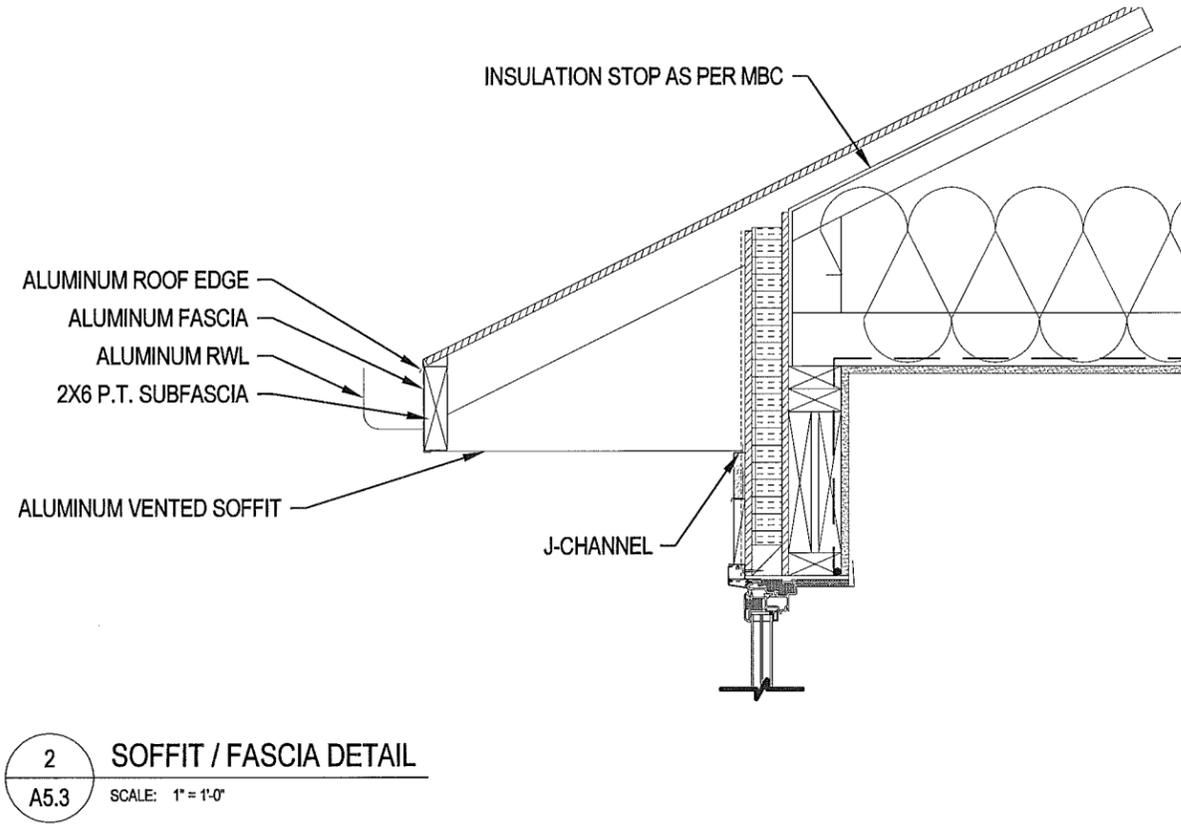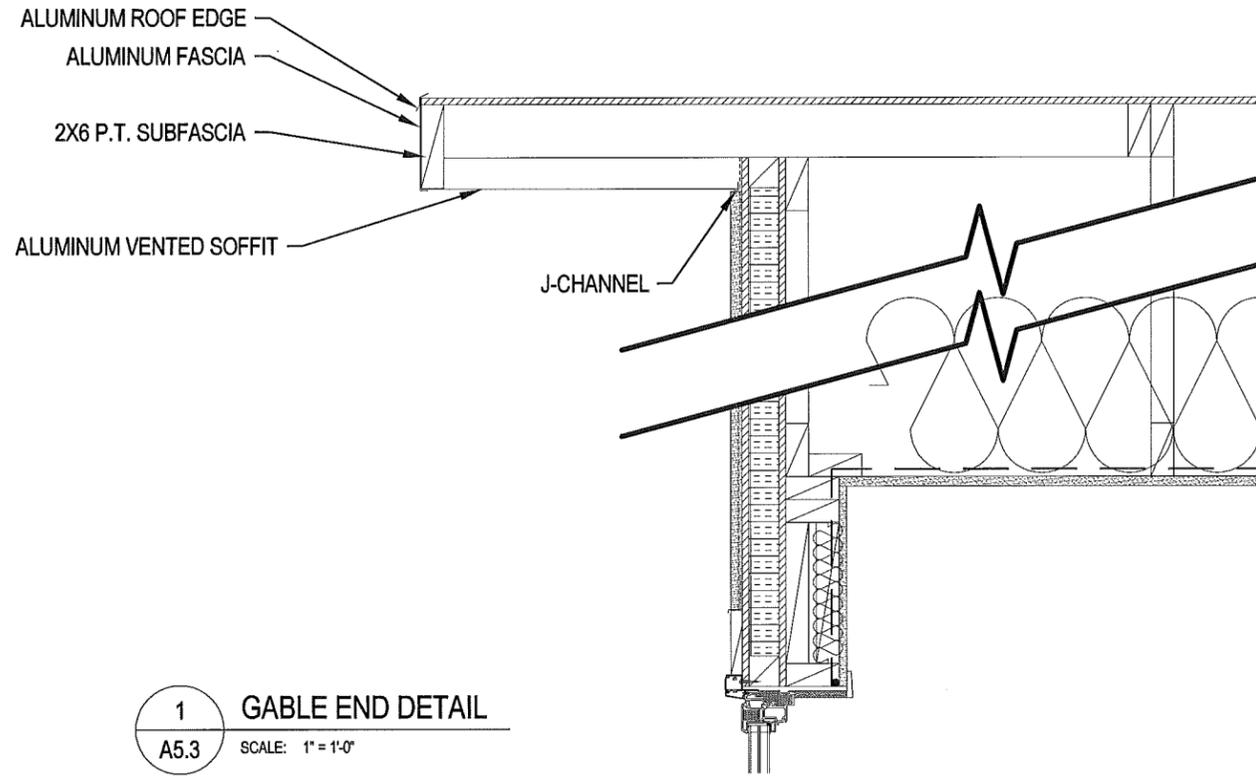

NOTE: FINAL LOCATION OF SATELLITE ENTRY TO BE SITE DETERMINED

THIS DRAWING MUST NOT BE SCALED.
THE GENERAL CONTRACTOR SHALL VERIFY ALL DIMENSIONS, DATUMS AND LEVELS PRIOR TO COMMENCEMENT OF WORK AND IS HELD RESPONSIBLE FOR REPORTING ANY DISCREPANCY OR OMISSION TO CAN-TEC SERVICES LTD. IMMEDIATELY.
THIS DRAWING IS THE EXCLUSIVE PROPERTY OF CAN-TEC SERVICES LTD. AND CAN BE REPRODUCED ONLY WITH THE PERMISSION OF CAN-TEC SERVICES LTD. IN WHICH CASE THE REPRODUCTION MUST BEAR THEIR NAME AS THE ENGINEERING/DRAFTING FIRM.

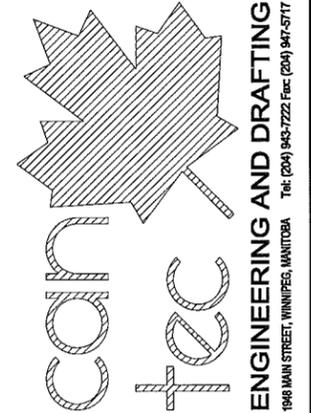


PROJECT TITLE: RCMP WESTERN ENVELOPE
SHEET TITLE: DETAILS
DATE (YY MM DD): 13 03 13
SCALE: AS NOTED
DRAWN BY: AK
CHECKED BY: RS
LOCATION: 445 BAY STREET, ELPHINSTONE, MANITOBA

REVISION NO. 02
CONSTRUCTION
14 05 02


A5.3

JOB NO.
14-002-01-30


THIS DRAWING MUST NOT BE SCALED.
 THE GENERAL CONTRACTOR SHALL VERIFY ALL DIMENSIONS, DATUMS AND LEVELS PRIOR TO COMMENCEMENT OF WORK AND IS HELD RESPONSIBLE FOR REPORTING ANY DISCREPANCY OR OMISSION TO CAN-TEC SERVICES LTD. IMMEDIATELY.
 THIS DRAWING IS THE EXCLUSIVE PROPERTY OF CAN-TEC SERVICES LTD. AND CAN BE REPRODUCED ONLY WITH THE PERMISSION OF CAN-TEC SERVICES LTD. IN WHICH CASE THE REPRODUCTION MUST BEAR THEIR NAME AS THE ENGINEERING/DRAFTING FIRM.
<http://www.can-tecservices.com/>

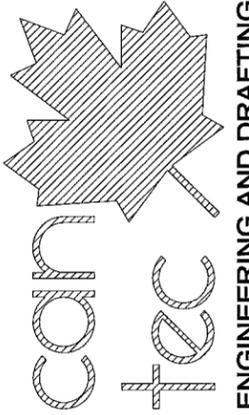

ENGINEERING AND DRAFTING
 198 MAIN STREET, WINNIPEG, MANITOBA Tel: (204) 945-7222 Fax: (204) 947-5717

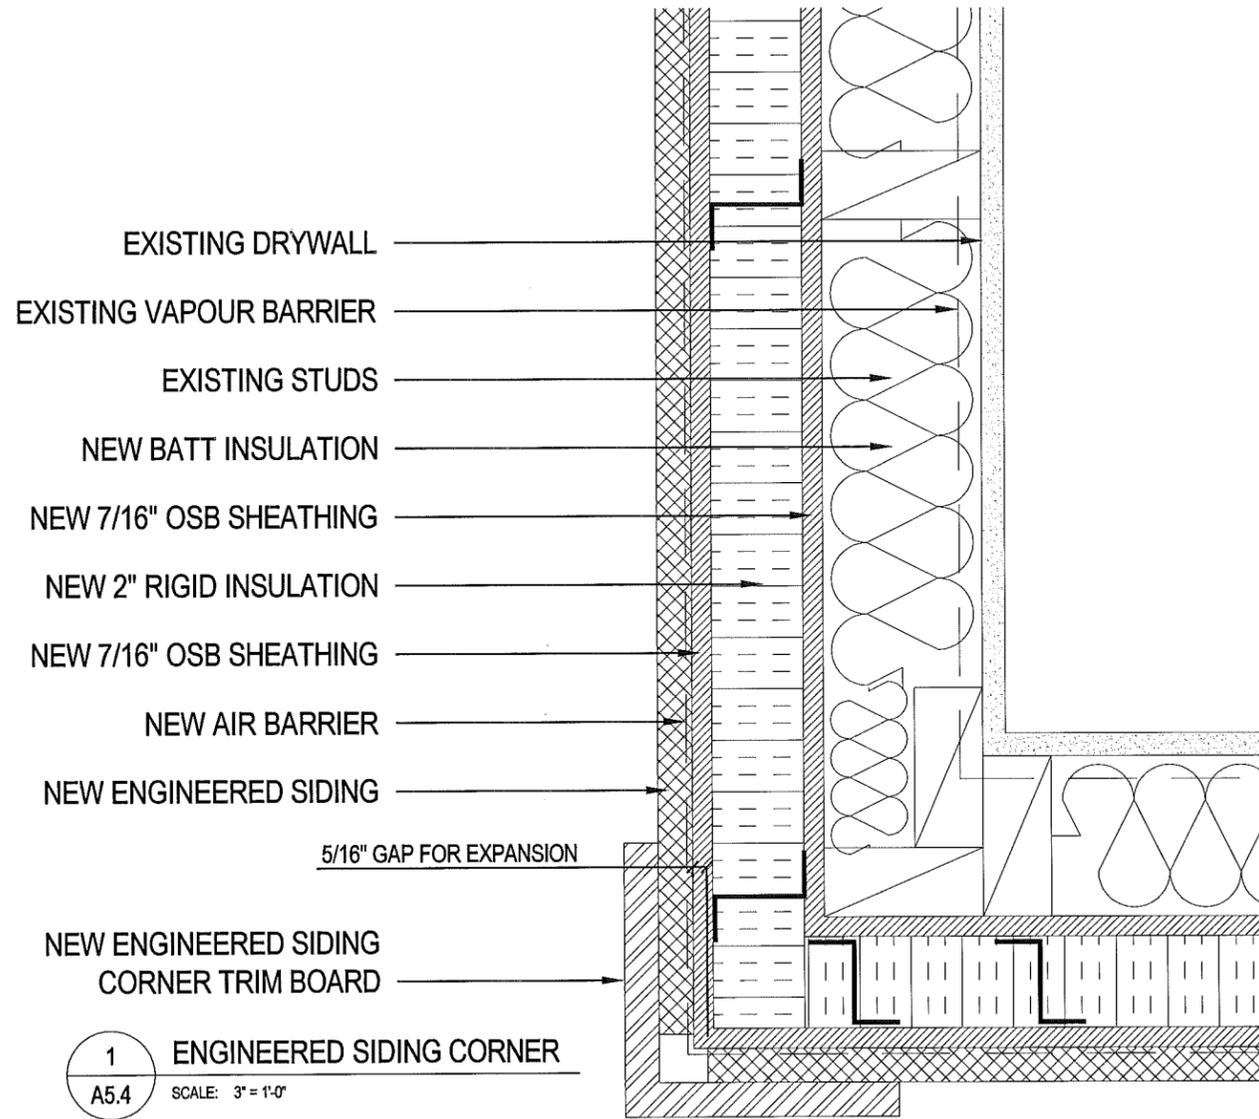

1 ENGINEERED SIDING CORNER
 A5.4 SCALE: 3" = 1'-0"

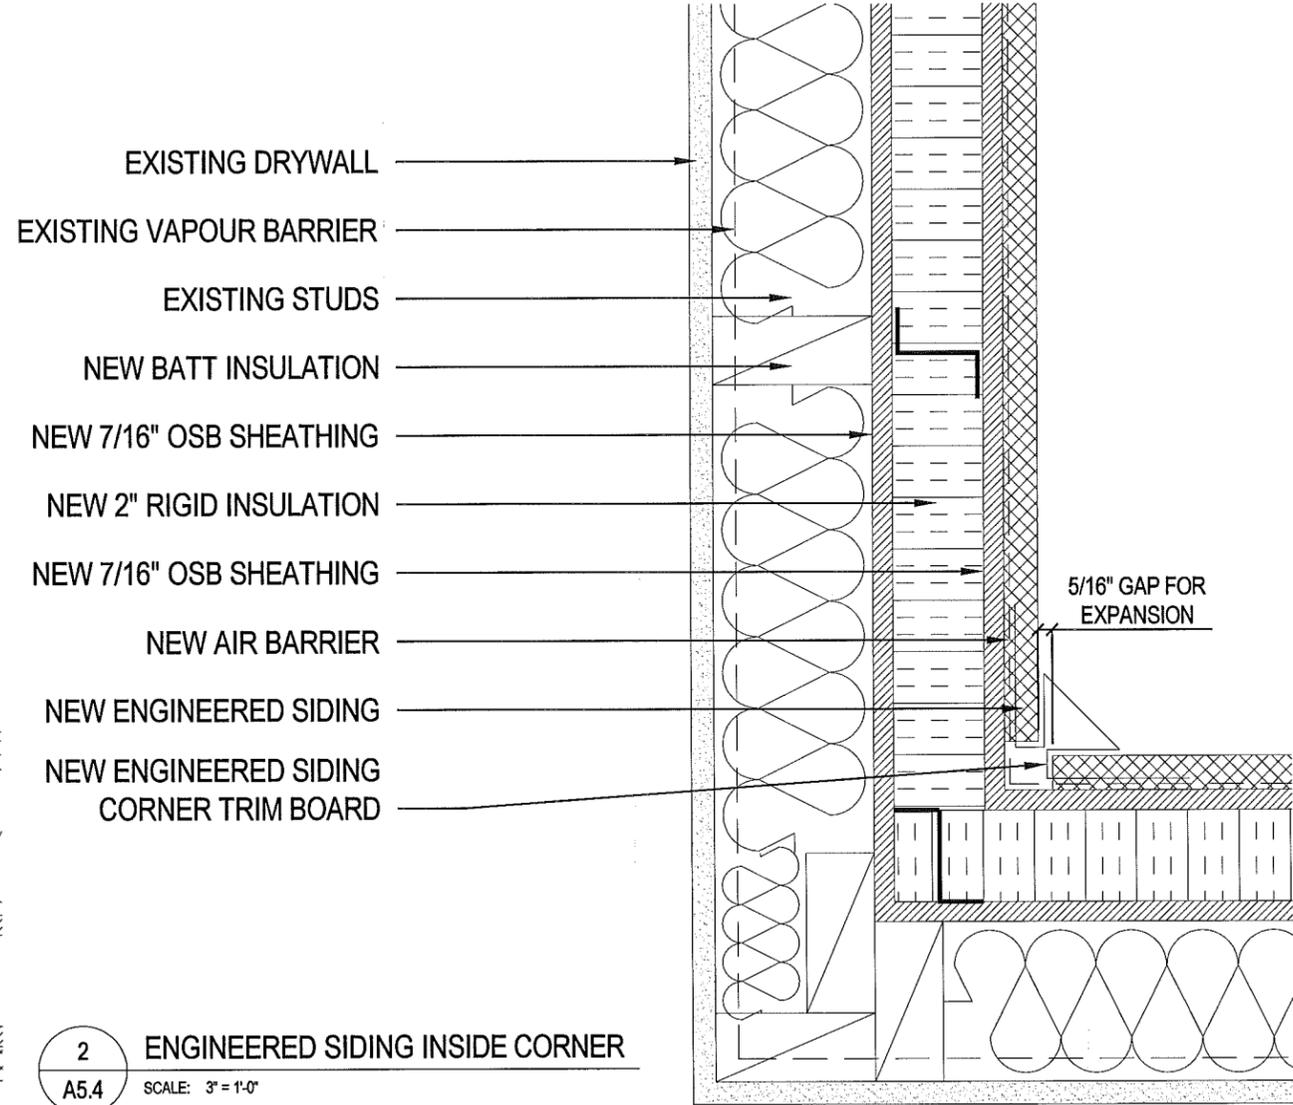

2 ENGINEERED SIDING INSIDE CORNER
 A5.4 SCALE: 3" = 1'-0"

PROJECT TITLE
RCMP WESTERN ENVELOPE

SHEET TITLE
DETAILS

DATE (YY MM DD)
 13 03 13

CHECKED BY
 RS

SCALE
 1" = 1'-0"

DRAWN BY
 AK

LOCATION
 445 BAY STREET, ELPHINSTONE, MANITOBA



REVISION NO. 02
CONSTRUCTION
14 05 02

A5.4








JOB NO.
14-002-01-30

THIS DRAWING MUST NOT BE SCALED.
 THE GENERAL CONTRACTOR SHALL VERIFY ALL DIMENSIONS, DATUMS AND LEVELS PRIOR TO COMMENCEMENT OF WORK AND IS HELD RESPONSIBLE FOR REPORTING ANY DISCREPANCY OR OMISSION TO CAN-TEC SERVICES LTD. IMMEDIATELY.
 THIS DRAWING IS THE EXCLUSIVE PROPERTY OF CAN-TEC SERVICES LTD. AND CAN BE REPRODUCED ONLY WITH THE PERMISSION OF CAN-TEC SERVICES LTD. IN WHICH CASE THE REPRODUCTION MUST BEAR THEIR NAME AS THE ENGINEERING/DRAFTING FIRM.
<http://www.can-tecservices.ca/>

DOOR SCHEDULE

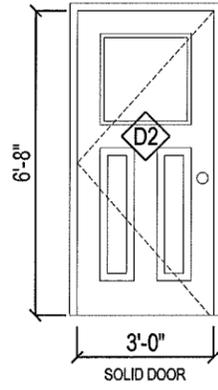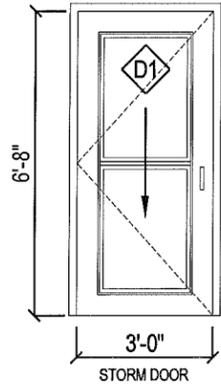

WINDOW SCHEDULE

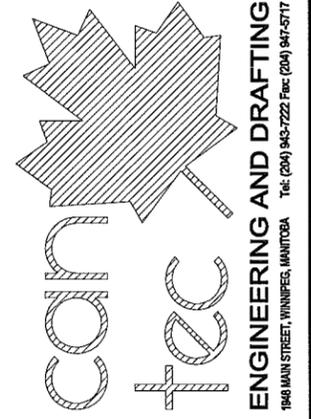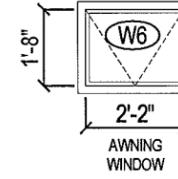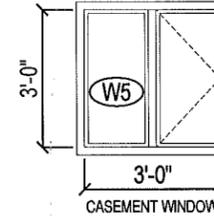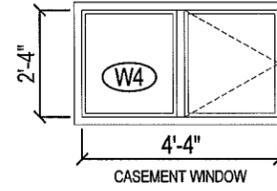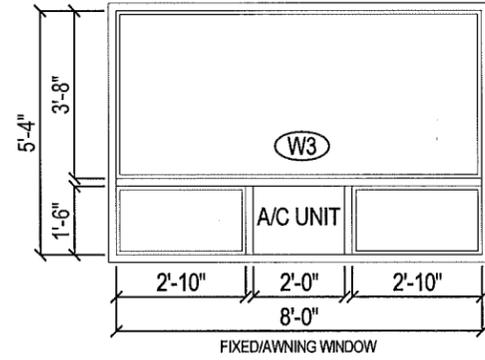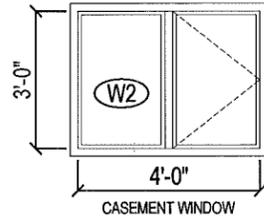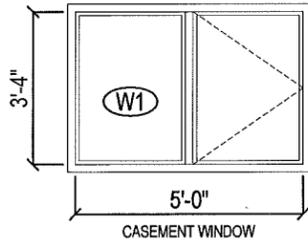

PROJECT TITLE
RCMP WESTERN ENVELOPE

SHEET TITLE
SCHEDULE

DATE (Y/M/D)
 13 03 13

SCALE
 NTS

LOCATION
 445 BAY STREET, ELPHINSTONE, MANITOBA

CHECKED BY
 RS

DRAWN BY
 AK

REVISION NO. 02
CONSTRUCTION
14 05 02

A6.0

JOB NO.
14-002-01-30

RCMP WESTERN ENVELOPE


447 BAY STREET, ELPHINSTONE, MANITOBA



ARCHITECTURAL

- | | |
|---------------------------------|-----------------|
| A0.0 - TITLE PAGE | A4.0 - SECTIONS |
| A1.0 - EXISTING MAIN FLOOR PLAN | A5.0 - DETAILS |
| A1.1 - EXISTING ELEVATIONS | A5.1 - DETAILS |
| A1.2 - EXISTING ELEVATIONS | A5.2 - DETAILS |
| A2.0 - NEW MAIN FLOOR PLAN | A5.3 - DETAILS |
| A3.0 - NEW ELEVATIONS | A5.4 - DETAILS |
| A3.1 - NEW ELEVATIONS | A6.0 - SCHEDULE |

THIS DRAWING MUST NOT BE SCALED.
 THE GENERAL CONTRACTOR SHALL VERIFY ALL DIMENSIONS, DATUMS AND LEVELS PRIOR TO COMMENCEMENT OF WORK AND IS HELD RESPONSIBLE FOR REPORTING ANY DISCREPANCY OR OMISSION TO CAN-TEC SERVICES LTD. IMMEDIATELY.
 THIS DRAWING IS THE EXCLUSIVE PROPERTY OF CAN-TEC SERVICES LTD. AND CAN BE REPRODUCED ONLY WITH THE PERMISSION OF CAN-TEC SERVICES LTD. IN WHICH CASE THE REPRODUCTION MUST BEAR THEIR NAME AS THE ENGINEERING/DRAFTING FIRM.

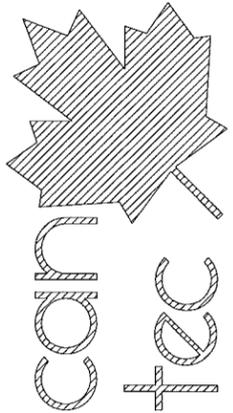

ENGINEERING AND DRAFTING
 1640 MAIN STREET, WINNIPEG, MANITOBA
 Tel: (204) 943-7222 Fax: (204) 947-5717
<http://www.can-tecservices.ca/>

PROJECT TITLE
RCMP WESTERN ENVELOPE

CHECKED BY
 RS

DRAWN BY
 AK

SCALE
 NTS

DATE (YY/MM/DD)
 13 03 13

LOCATION
 447 BAY STREET, ELPHINSTONE, MANITOBA

REVISION NO. 02
CONSTRUCTION
14 05 02

A0.0


JOB NO.
14-002-01-30

THIS DRAWING MUST NOT BE SCALED.
 THE GENERAL CONTRACTOR SHALL VERIFY ALL DIMENSIONS, DATUMS AND LEVELS PRIOR TO COMMENCEMENT OF WORK AND IS HELD RESPONSIBLE FOR REPORTING ANY DISCREPANCY OR OMISSION TO CAN-TEC SERVICES LTD. IMMEDIATELY.
 THIS DRAWING IS THE EXCLUSIVE PROPERTY OF CAN-TEC SERVICES LTD. AND CAN BE REPRODUCED ONLY WITH THE PERMISSION OF CAN-TEC SERVICES LTD. IN WHICH CASE THE REPRODUCTION MUST BEAR THEIR NAME AS THE ENGINEERING/DRAFTING FIRM.

http://www.can-tec-services.ca/



ENGINEERING AND DRAFTING
 196 MAIN STREET, WINNIPEG, MANITOBA Tel: (204) 943-7222 Fax: (204) 947-5717

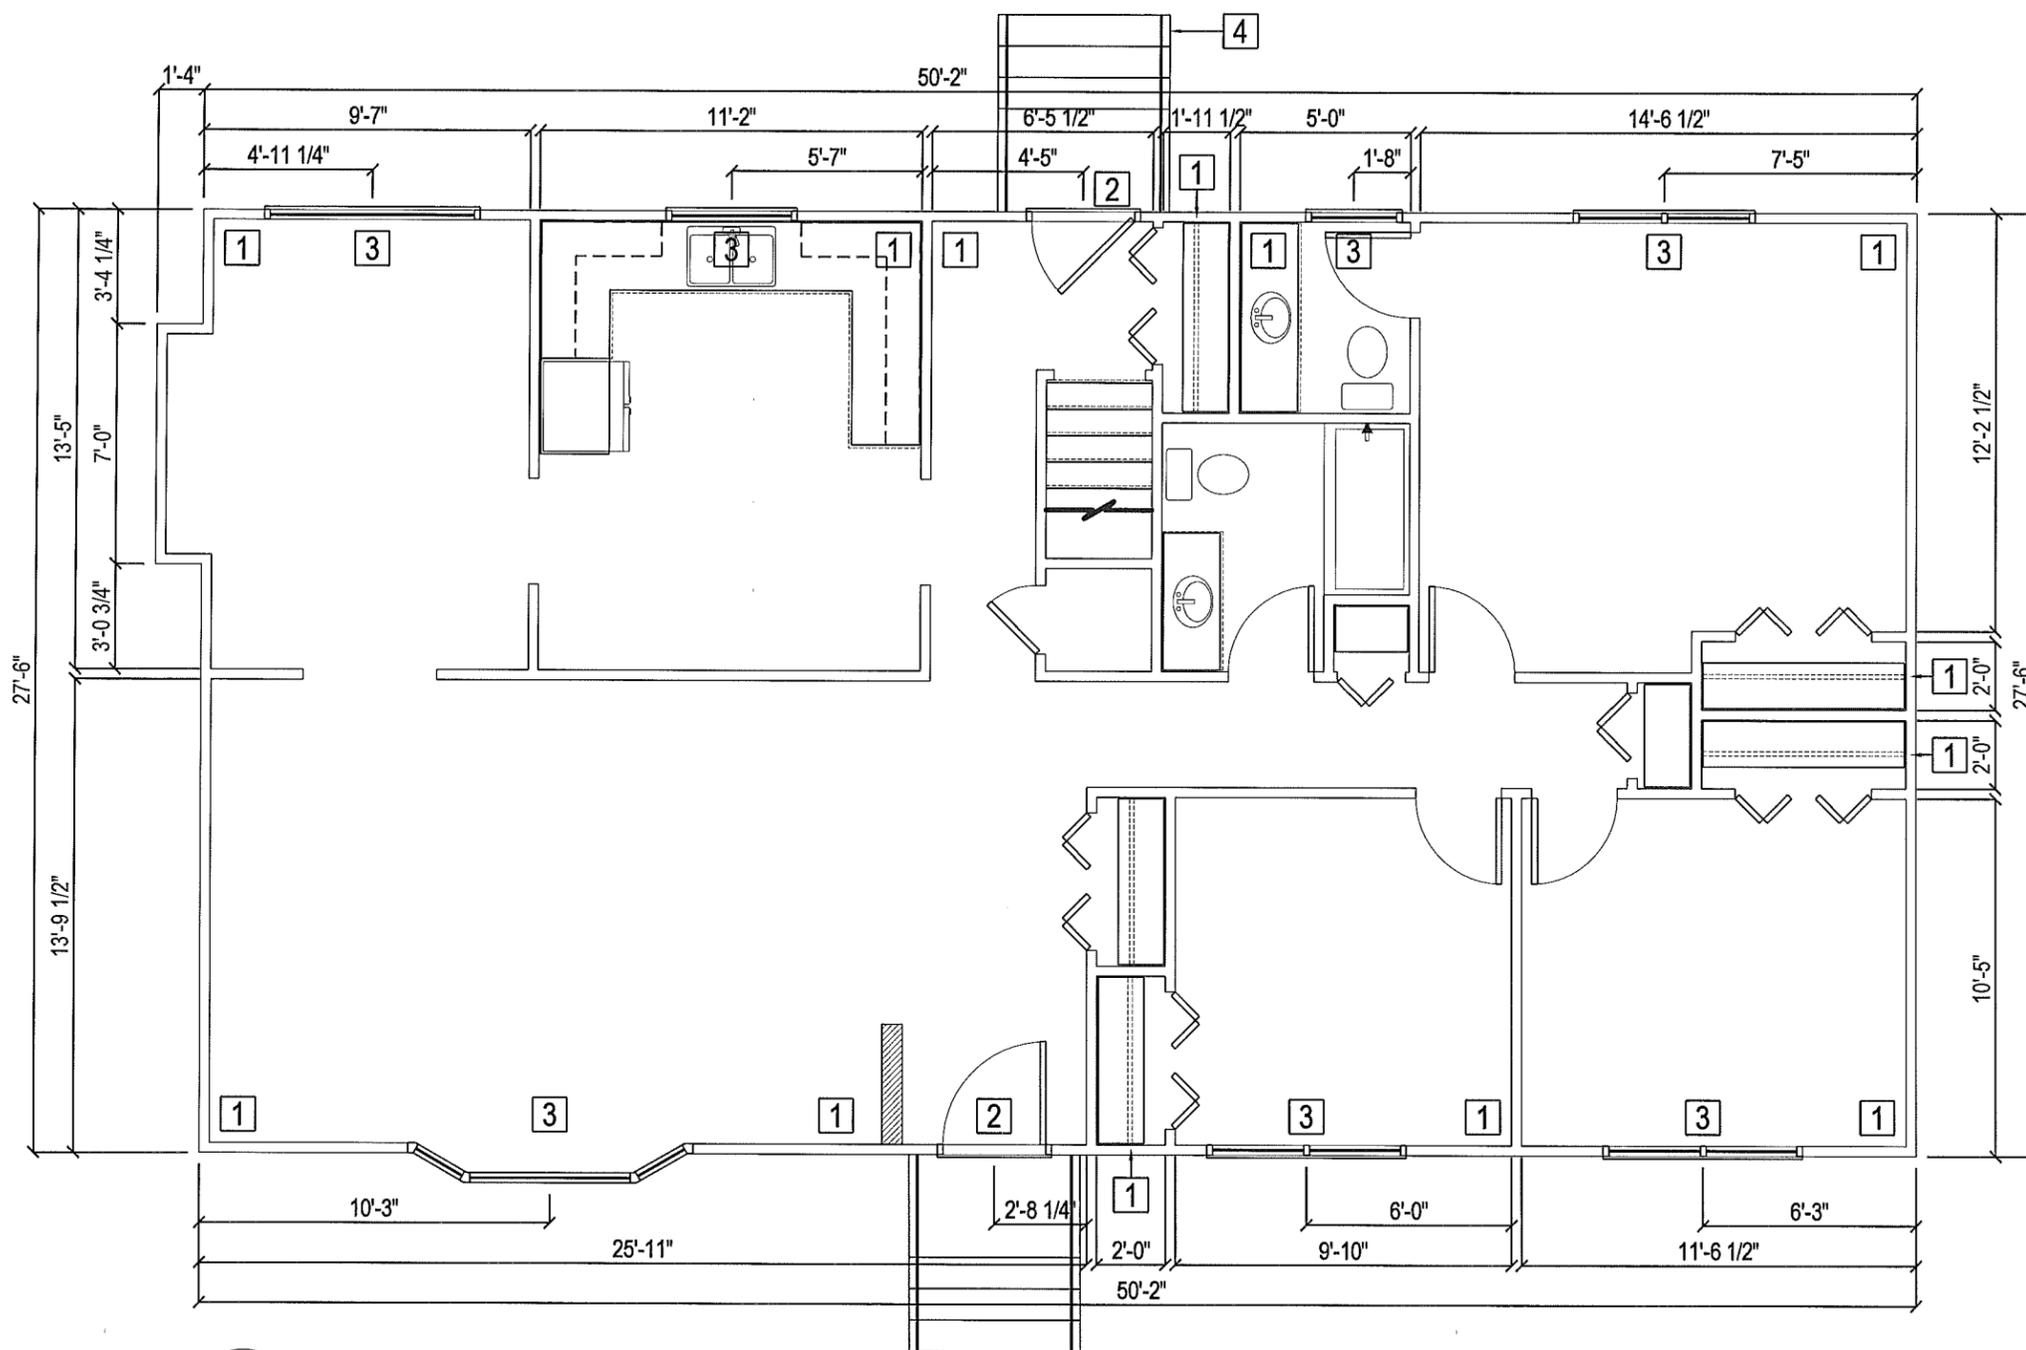

1 EXISTING MAIN FLOOR PLAN
 A1.0 SCALE: 3/16" = 1'-0"

- DRAWING NOTES:** ###
- 1 REMOVE EXISTING EXTERIOR FACADE
 - 2 REMOVE EXISTING DOORS & DOOR CASINGS
 - 3 REMOVE EXISTING WINDOWS & WINDOW CASINGS

PROJECT TITLE
RCMP WESTERN ENVELOPE

SHEET TITLE
EXISTING MAIN FLOOR PLAN

DATE (Y/M/DD)
 13 03 13

SCALE
 3/16" = 1'-0"

CHECKED BY
 RS

DRAWN BY
 AK



LOCATION
 447 BAY STREET, ELPHINSTONE, MANITOBA

REVISION NO. 02
CONSTRUCTION
14 05 02

A1.0

JOB NO.
14-002-01-30

THIS DRAWING MUST NOT BE SCALED.
 THE GENERAL CONTRACTOR SHALL VERIFY ALL DIMENSIONS, DATUMS AND LEVELS PRIOR TO COMMENCEMENT OF WORK AND IS HELD RESPONSIBLE FOR REPORTING ANY DISCREPANCY OR OMISSION TO CAN-TEC SERVICES LTD. IMMEDIATELY.
 THIS DRAWING IS THE EXCLUSIVE PROPERTY OF CAN-TEC SERVICES LTD. AND CAN BE REPRODUCED ONLY WITH THE PERMISSION OF CAN-TEC SERVICES LTD. IN WHICH CASE THE REPRODUCTION MUST BEAR THEIR NAME AS THE ENGINEERING/DRAFTING FIRM.
<http://www.can-tec-services.ca/>

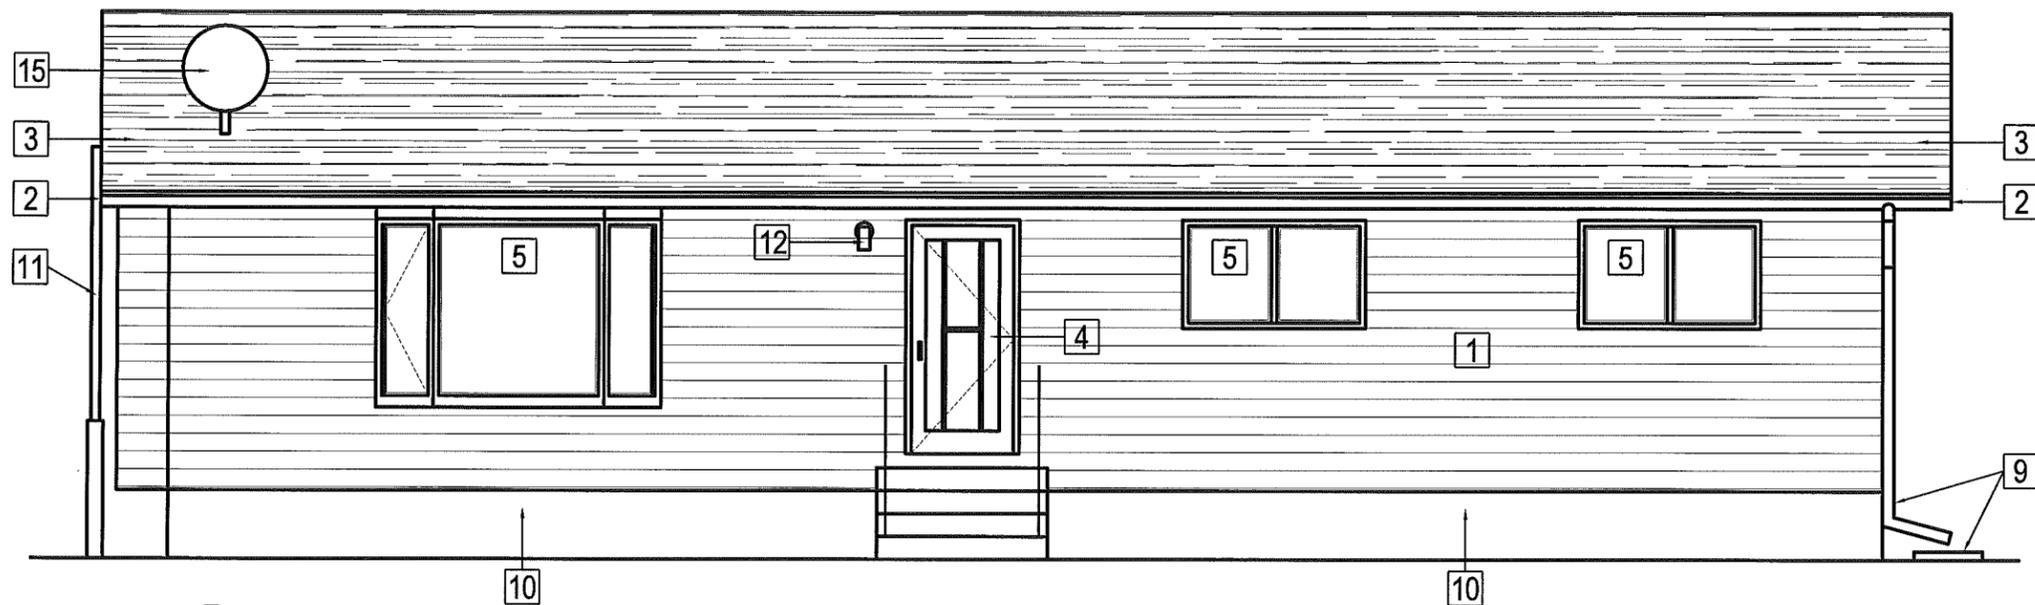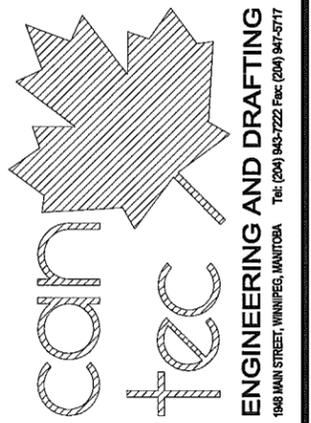

1 EXISTING FRONT ELEVATION
 A1.1 SCALE: 3/16" = 1'-0"



2 EXISTING REAR ELEVATION
 A1.1 SCALE: 3/16" = 1'-0"

DRAWING NOTES: ###

- | | | |
|---------------------------------------------------|----------------------------------------------------|------------------------------------------------------------|
| 1 REMOVE EXISTING EXTERIOR FACADE | 6 REMOVE EXISTING WALL VENTS | 11 REMOVE EXISTING HYDRO METER & UTILITIES |
| 2 REMOVE EXISTING SOFFIT, FASCIA, & RWL | 7 REMOVE EXISTING VENT | 12 REMOVE EXISTING WALL LAMP, HOUSE #S, & DOOR BELL |
| 3 REMOVE EXISTING SHINGLES | 8 REMOVE EXISTING ROOF VENTS | 13 REMOVE EXISTING WATER SPOUT |
| 4 REMOVE EXISTING DOORS & DOOR CASINGS | 9 REMOVE EXISTING DOWN SPOUTS & SPLASH PADS | 14 REMOVE EXISTING ELECTRICAL OUTLET |
| 5 REMOVE EXISTING WINDOWS & WINDOW CASINGS | 10 REMOVE EXISTING PARGING | 15 REMOVE EXISTING SATELITE DISH |



PROJECT TITLE: RCMP WESTERN ENVELOPE
 SHEET TITLE: EXISTING ELEVATIONS
 DATE (YY/MM/DD): 13 03 13
 SCALE: 3/16" = 1'-0"
 LOCATION: 447 BAY STREET, ELPHINSTONE, MANITOBA
 CHECKED BY: RS
 DRAWN BY: AK

REVISION NO. 02
CONSTRUCTION
14 05 02


A1.1

JOB NO.
14-002-01-30

THIS DRAWING MUST NOT BE SCALED.
 THE GENERAL CONTRACTOR SHALL VERIFY ALL DIMENSIONS, DATUMS AND LEVELS PRIOR TO COMMENCEMENT OF WORK AND IS HELD RESPONSIBLE FOR REPORTING ANY DISCREPANCY OR OMISSION TO CAN-TEC SERVICES LTD. IMMEDIATELY.
 THIS DRAWING IS THE EXCLUSIVE PROPERTY OF CAN-TEC SERVICES LTD. AND CAN BE REPRODUCED ONLY WITH THE PERMISSION OF CAN-TEC SERVICES LTD. IN WHICH CASE THE REPRODUCTION MUST BEAR THEIR NAME AS THE ENGINEERING/DRAFTING FIRM.

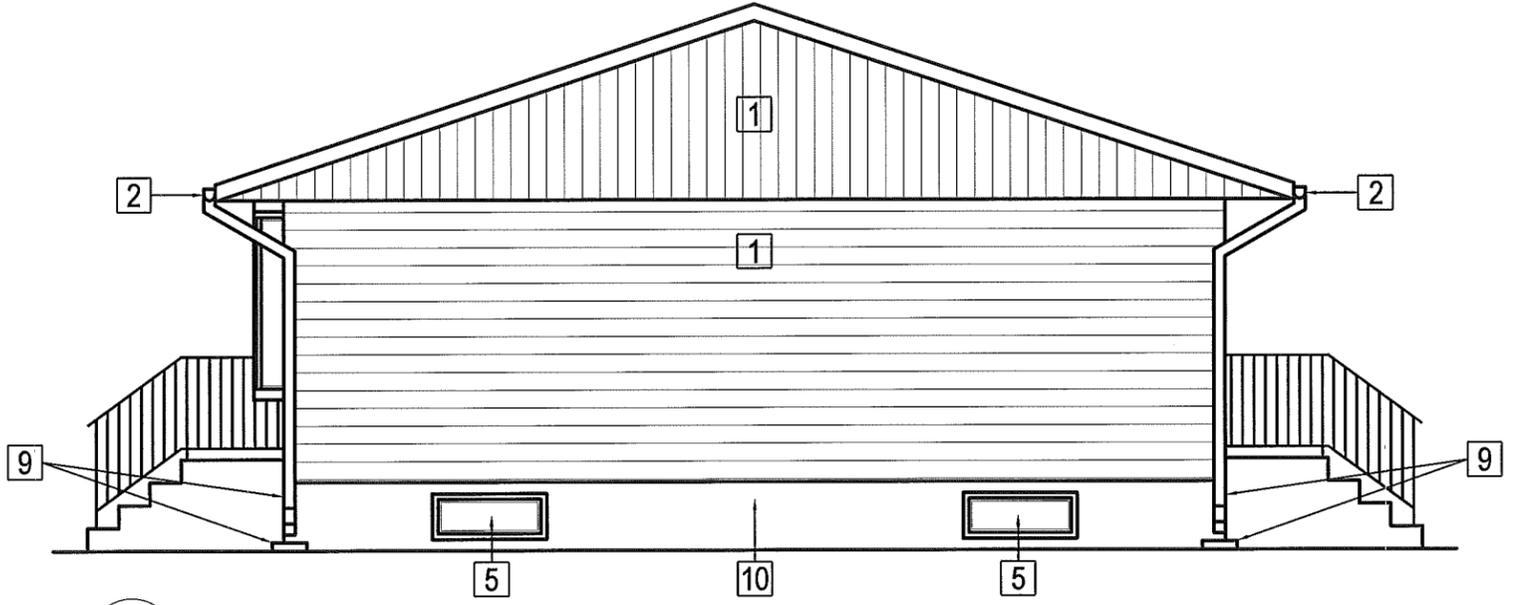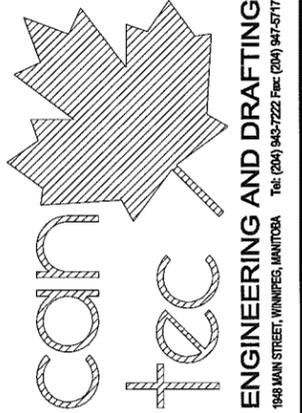

1 EXISTING SIDE ELEVATION
 A1.2 SCALE: 3/16" = 1'-0"

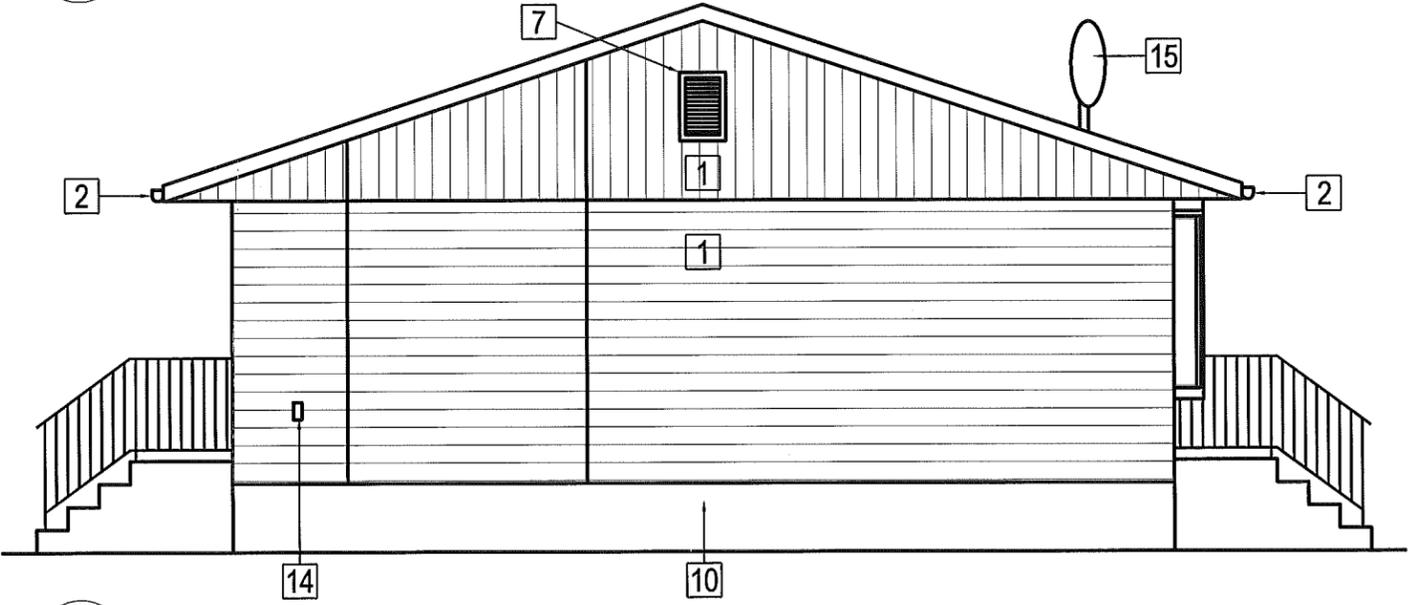

2 EXISTING SIDE ELEVATION
 A1.2 SCALE: 3/16" = 1'-0"

DRAWING NOTES: ##

- | | | |
|--------------------------------------------|---------------------------------------------|-----------------------------------------------------|
| 1 REMOVE EXISTING EXTERIOR FACADE | 6 REMOVE EXISTING WALL VENTS | 11 REMOVE EXISTING HYDRO METER & UTILITIES |
| 2 REMOVE EXISTING SOFFIT, FASCIA, & RWL | 7 REMOVE EXISTING VENT | 12 REMOVE EXISTING WALL LAMP, HOUSE #S, & DOOR BELL |
| 3 REMOVE EXISTING SHINGLES | 8 REMOVE EXISTING ROOF VENTS | 13 REMOVE EXISTING WATER SPOUT |
| 4 REMOVE EXISTING DOORS & DOOR CASINGS | 9 REMOVE EXISTING DOWN SPOUTS & SPLASH PADS | 14 REMOVE EXISTING ELECTRICAL OUTLETS |
| 5 REMOVE EXISTING WINDOWS & WINDOW CASINGS | 10 REMOVE EXISTING PARGING | 15 REMOVE EXISTING SATELITE DISH |

PROJECT TITLE
RCMP WESTERN ENVELOPE

SHEET TITLE
EXISTING ELEVATIONS

DATE (Y/M/D)
 13 03 13

SCALE
 3/16" = 1'-0"

DRAWN BY
 AK

CHECKED BY
 RS



LOCATION
 447 BAY STREET, ELPHINSTONE, MANITOBA

REVISION NO. 02
CONSTRUCTION
14 05 02

A1.2

JOB NO.
14-002-01-30

THIS DRAWING MUST NOT BE SCALED.
 THE GENERAL CONTRACTOR SHALL VERIFY ALL DIMENSIONS, DATUMS AND LEVELS PRIOR TO COMMENCEMENT OF WORK AND IS HELD RESPONSIBLE FOR REPORTING ANY DISCREPANCY OR OMISSION TO CAN-TEC SERVICES LTD. IMMEDIATELY.
 THIS DRAWING IS THE EXCLUSIVE PROPERTY OF CAN-TEC SERVICES LTD. AND CAN BE REPRODUCED ONLY WITH THE PERMISSION OF CAN-TEC SERVICES LTD. IN WHICH CASE THE REPRODUCTION MUST BEAR THEIR NAME AS THE ENGINEERING/DRAFTING FIRM.
<http://www.cantecservices.com.ca>

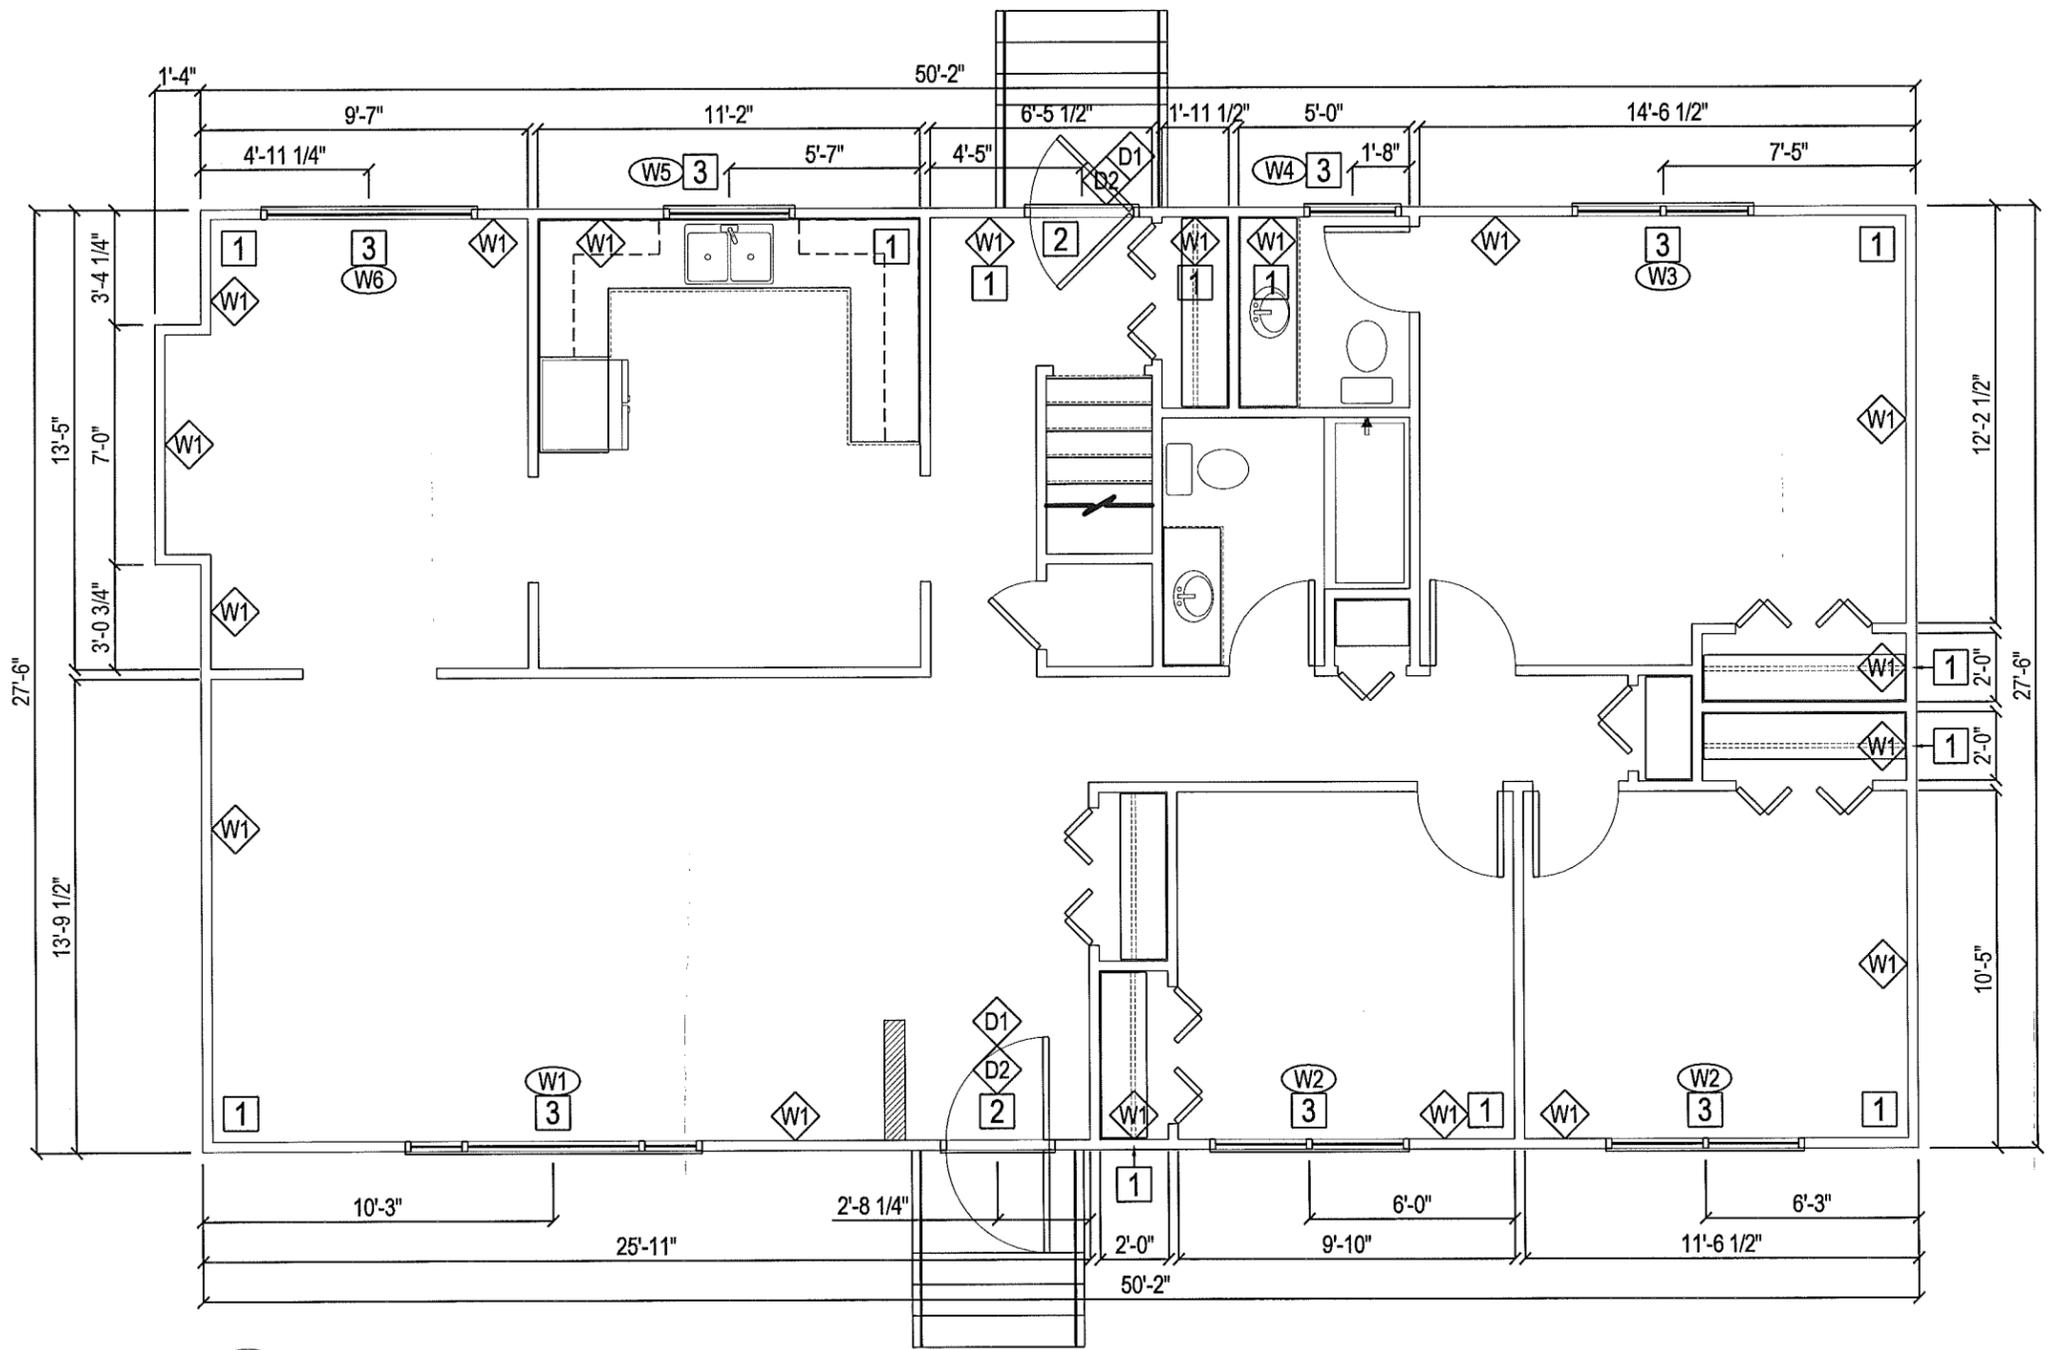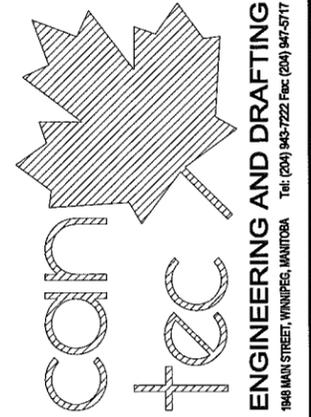

1 NEW MAIN FLOOR PLAN
 A2.0 SCALE: 3/16" = 1'-0"

- DRAWING NOTES:** ##
- 1 INSTALL NEW ENGINEERED SIDING
 - 2 INSTALL NEW DOORS & DOOR CASINGS
 - 3 INSTALL NEW WINDOWS & WINDOW CASINGS


PROJECT TITLE: RCMP WESTERN ENVELOPE
 SHEET TITLE: NEW MAIN FLOOR PLAN
 DATE (YY MM DD): 13 03 13
 SCALE: 3/16" = 1'-0"
 LOCATION: 447 BAY STREET, ELPHINSTONE, MANITOBA
 CHECKED BY: RS
 DRAWN BY: AK

REVISION NO. 02
 CONSTRUCTION
 14 05 02


A2.0
 JOB NO.
 14-002-01-30

THIS DRAWING MUST NOT BE SCALED.
 THE GENERAL CONTRACTOR SHALL VERIFY ALL DIMENSIONS, DATUMS AND LEVELS PRIOR TO COMMENCEMENT OF WORK AND IS HELD RESPONSIBLE FOR REPORTING ANY DISCREPANCY OR OMISSION TO CAN-TEC SERVICES LTD. IMMEDIATELY.
 THIS DRAWING IS THE EXCLUSIVE PROPERTY OF CAN-TEC SERVICES LTD. AND CAN BE REPRODUCED ONLY WITH THE PERMISSION OF CAN-TEC SERVICES LTD. IN WHICH CASE THE REPRODUCTION MUST BEAR THEIR NAME AS THE ENGINEERING/DRAFTING FIRM.


http://www.cantecservices.ca/

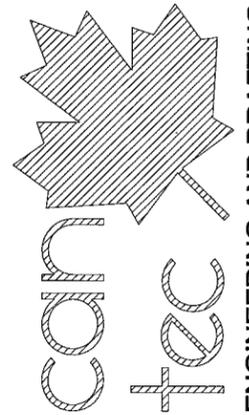

ENGINEERING AND DRAFTING
 198 MAIN STREET, WINNIPEG, MANITOBA Tel: (204) 943-7222 Fax: (204) 947-5717

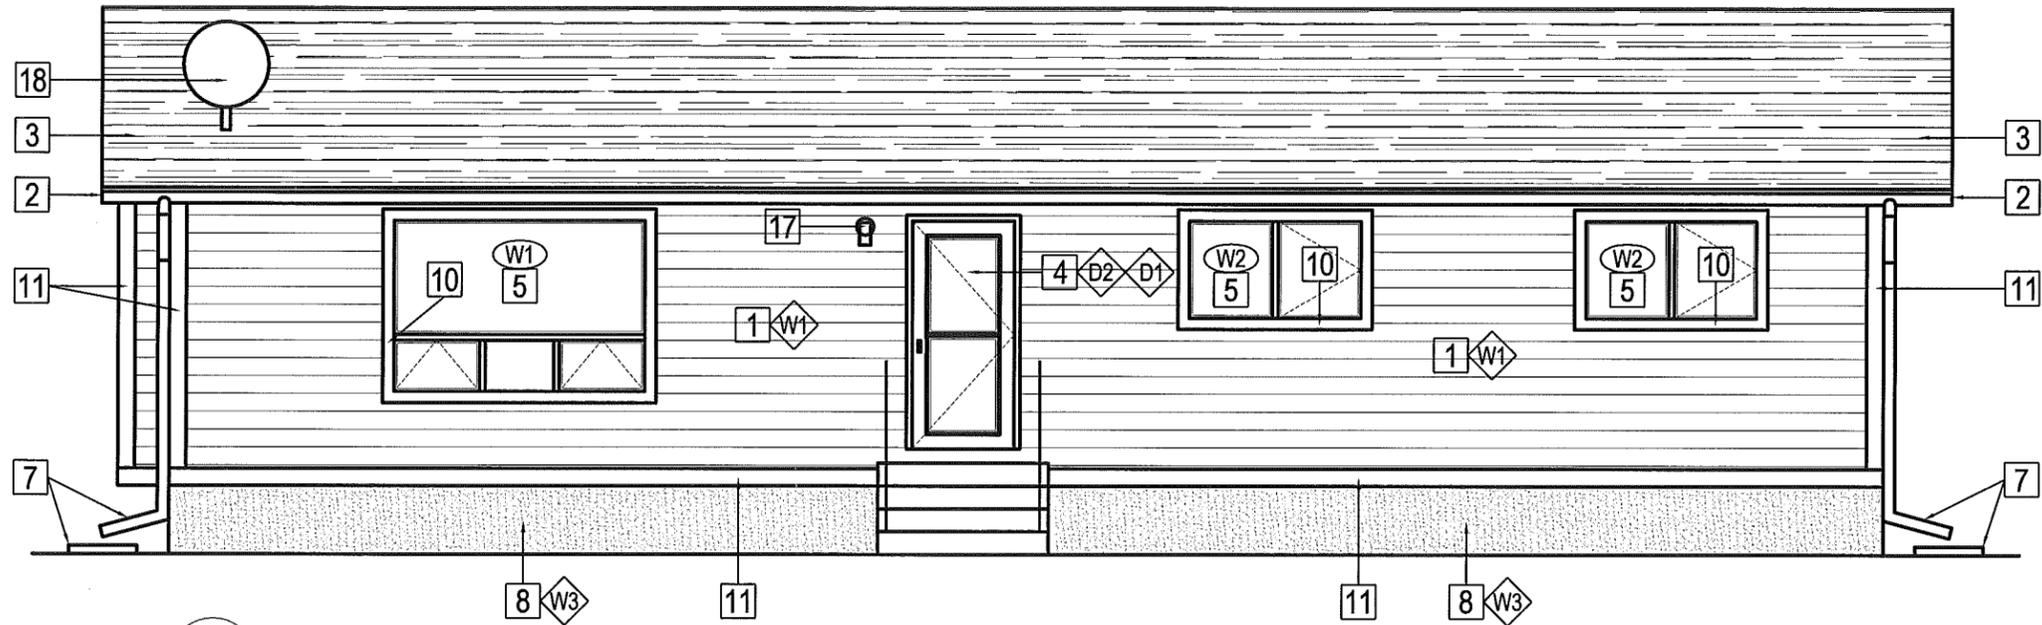

1 NEW FRONT ELEVATION
 A3.0 SCALE: 3/16" = 1'-0"

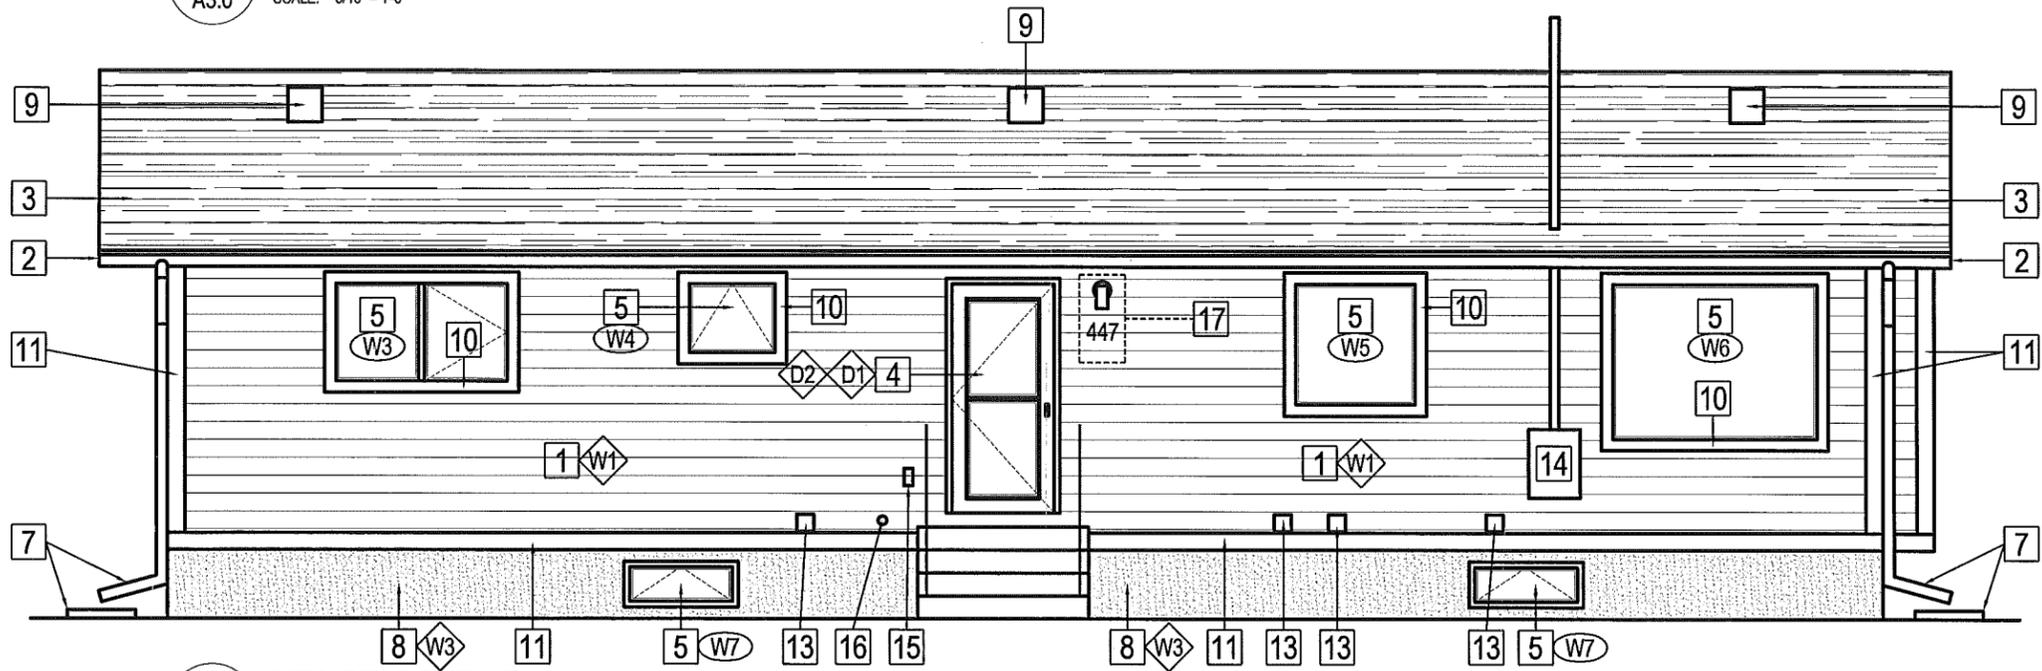

2 NEW REAR ELEVATION
 A3.0 SCALE: 3/16" = 1'-0"

DRAWING NOTES: ##

- | | | |
|----------------------------------------|-----------------------------------------|--------------------------------------------------|
| 1 INSTALL NEW ENGINEERED SIDING | 7 INSTALL NEW DOWN SPOUTS & SPLASH PADS | 13 INSTALL NEW WALL VENT |
| 2 INSTALL NEW FASCIA & RWL | 8 INSTALL NEW PARGING | 14 RE-INSTALL HYDRO METER & UTILITIES |
| 3 INSTALL NEW ASHPALT SHINGLES | 9 INSTALL NEW ROOF VENTS | 15 INSTALL NEW ELECTRICAL OUTLETS |
| 4 INSTALL NEW DOORS & DOOR CASINGS | 10 INSTALL NEW 4" ENGINEERED TRIM | 16 INSTALL NEW WATER SPOUT |
| 5 INSTALL NEW WINDOWS & WINDOW CASINGS | 11 INSTALL NEW 6" ENGINEERED TRIM | 17 INSTALL NEW WALL LAMP, HOUSE 3'S, & DOOR BELL |
| 6 (UNUSED) | 12 INSTALL NEW VENT | 18 REINSTALL SATELITE DISH |

NOTE: ELECTRICAL SERVICE, HOSE BIBS & ALL ELECTRICAL BOXES, LIGHTS TO BE EXTENDED TO FACE OF NEW SIDING.

PROJECT TITLE
RCMP WESTERN ENVELOPE

SHEET TITLE
NEW ELEVATIONS

DATE (Y/M/DD)
 13 03 13

SCALE
 3/16" = 1'-0"

DRAWN BY
 AK

CHECKED BY
 RS

LOCATION
 447 BAY STREET, ELPHINSTONE, MANITOBA

REVISION NO. 02
CONSTRUCTION
14 05 02

A3.0


JOB NO.
14-002-01-30

THIS DRAWING MUST NOT BE SCALED.
 THE GENERAL CONTRACTOR SHALL VERIFY ALL DIMENSIONS, DATUMS AND LEVELS PRIOR TO COMMENCEMENT OF WORK AND IS HELD RESPONSIBLE FOR REPORTING ANY DISCREPANCY OF OMISSION TO CAN-TEC SERVICES LTD. IMMEDIATELY.
 THIS DRAWING IS THE EXCLUSIVE PROPERTY OF CAN-TEC SERVICES LTD. AND CAN BE REPRODUCED ONLY WITH THE PERMISSION OF CAN-TEC SERVICES LTD. IN WHICH CASE THE REPRODUCTION MUST BEAR THEIR NAME AS THE ENGINEERING/DRAFTING FIRM.


http://www.can-tecservices.ca/



ENGINEERING AND DRAFTING
 1960 MAIN STREET, WINNIPEG, MANITOBA Tel: (204) 943-7222 Fax: (204) 947-5777

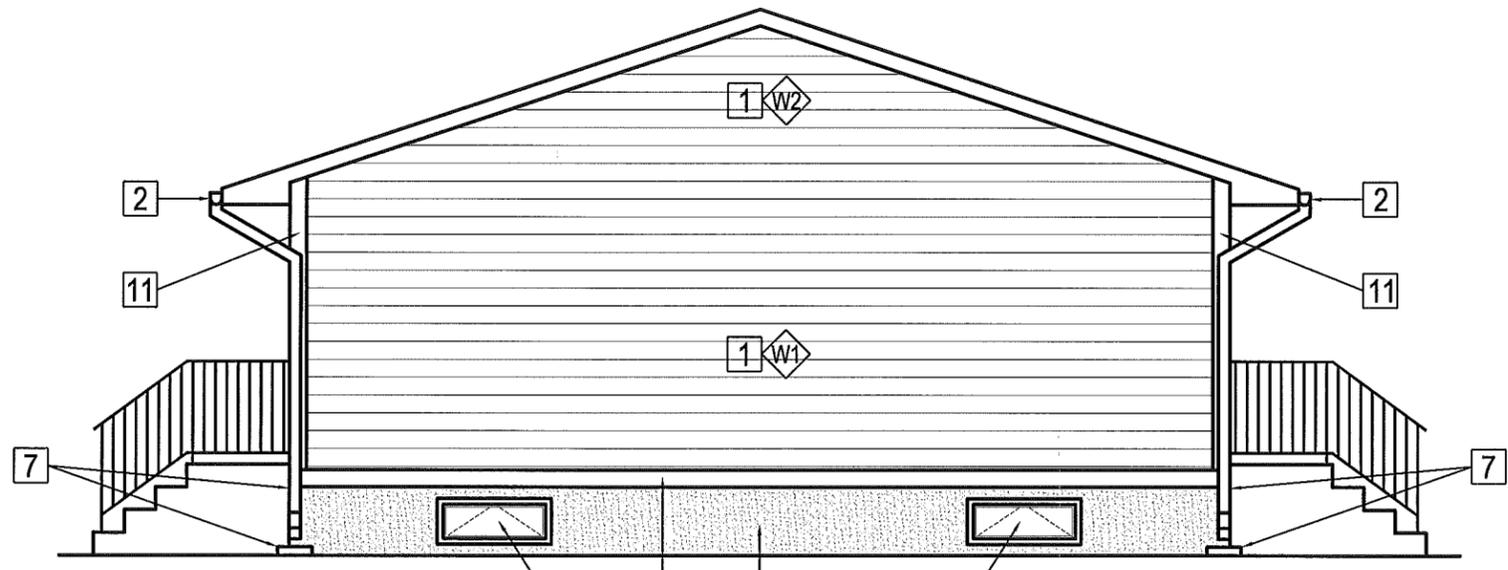

1 NEW SIDE ELEVATION
 A3.1 SCALE: 3/16" = 1'-0"

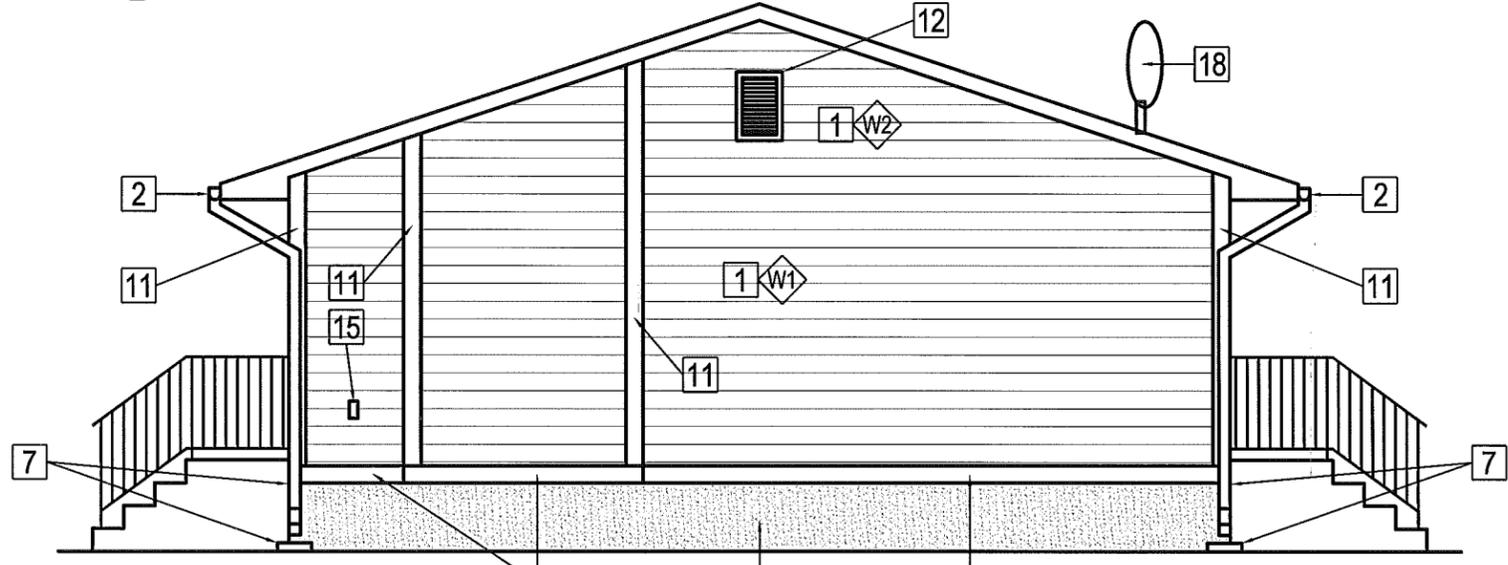

2 NEW SIDE ELEVATION
 A3.1 SCALE: 3/16" = 1'-0"

DRAWING NOTES: ##

- | | | |
|----------------------------------------|-----------------------------------------|--------------------------------------------------|
| 1 INSTALL NEW ENGINEERED SIDING | 7 INSTALL NEW DOWN SPOUTS & SPLASH PADS | 13 INSTALL NEW WALL VENT |
| 2 INSTALL NEW FASCIA & RWL | 8 INSTALL NEW PARGING | 14 RE-INSTALL HYDRO METER & UTILITIES |
| 3 INSTALL NEW ASPHALT SHINGLES | 9 INSTALL NEW ROOF VENTS | 15 INSTALL NEW ELECTRICAL OUTLETS |
| 4 INSTALL NEW DOORS & DOOR CASINGS | 10 INSTALL NEW 4" ENGINEERED TRIM | 16 INSTALL NEW WATER SPOUT |
| 5 INSTALL NEW WINDOWS & WINDOW CASINGS | 11 INSTALL NEW 6" ENGINEERED TRIM | 17 INSTALL NEW WALL LAMP, HOUSE 3'S, & DOOR BELL |
| 6 (UNUSED) | 12 INSTALL NEW GABLE VENT | 18 REINSTALL SATELITE DISH |

PROJECT TITLE
RCMP WESTERN ENVELOPE

SHEET TITLE
NEW ELEVATIONS


DATE (Y/M/DD) 13 03 13
 SCALE 3/16" = 1'-0"
 DRAWN BY AK
 CHECKED BY RS

LOCATION
 447 BAY STREET, ELPHINSTONE, MANITOBA

REVISION NO. 02
CONSTRUCTION
14 05 02

A3.1

JOB NO.
14-002-01-30

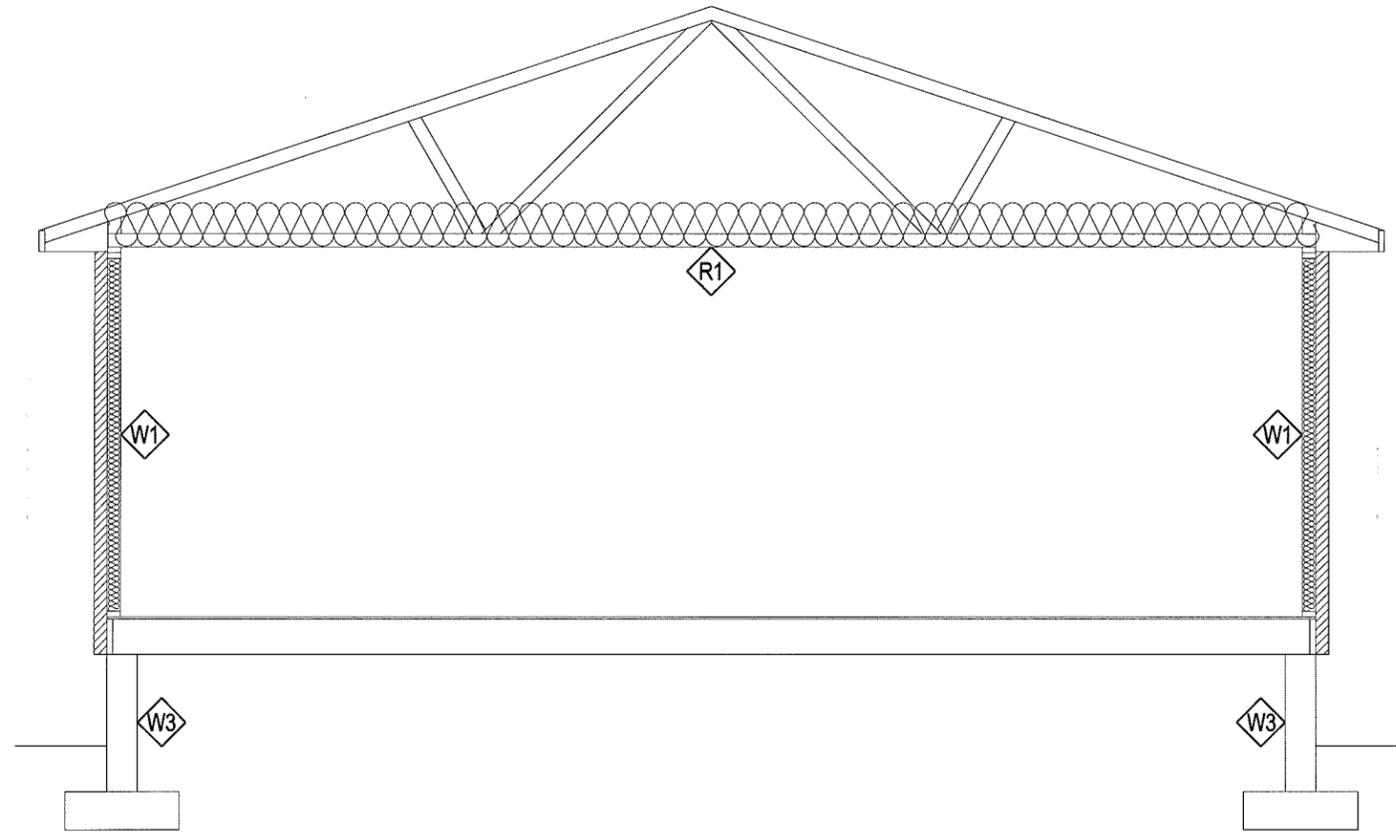


1 SECTION
A4.0 SCALE: 1/4" = 1'-0"

SECTION LEGEND

- W1 WALL 1 CONSTRUCTION**
- NEW ENGINEERED SIDING
 - NEW AIR BARRIER
 - NEW 7/16" OSB SHEATHING
 - NEW 2" RIGID INSULATION W/ VERTICAL Z-GIRTS @ STUDS
 - NEW 7/16" OSB SHEATHING
 - EXISTING STUDS
 - NEW BATT INSULATION
 - EXISTING VAPOUR BARRIER
 - EXISTING DRYWALL
- W2 GABLE END CONSTRUCTION**
- NEW ENGINEERED SIDING
 - NEW AIR BARRIER
 - NEW 7/16" OSB SHEATHING
 - NEW 2" RIGID INSULATION W/ VERTICAL Z-GIRTS @ STUDS
 - NEW 7/16" OSB SHEATHING
 - EXISTING TRUSS


SIDING:
FASTEN 1-3/4" SCREW @ EACH
Z GIRT AND ONE NAIL TO EACH
OSB BETWEEN EACH VERTICAL
GIRT

- W3 FOUNDATION CONSTRUCTION**
- NEW PARGING ABOVE GRADE
 - NEW DAMPPROOFING BELOW GRADE
 - EXISTING FOUNDATION
- R1 ROOFCONSTRUCTION**
- NEW ASPHALT SHINGLES
 - EXISTING SHEATHING
 - EXISTING ROOF RAFTERS

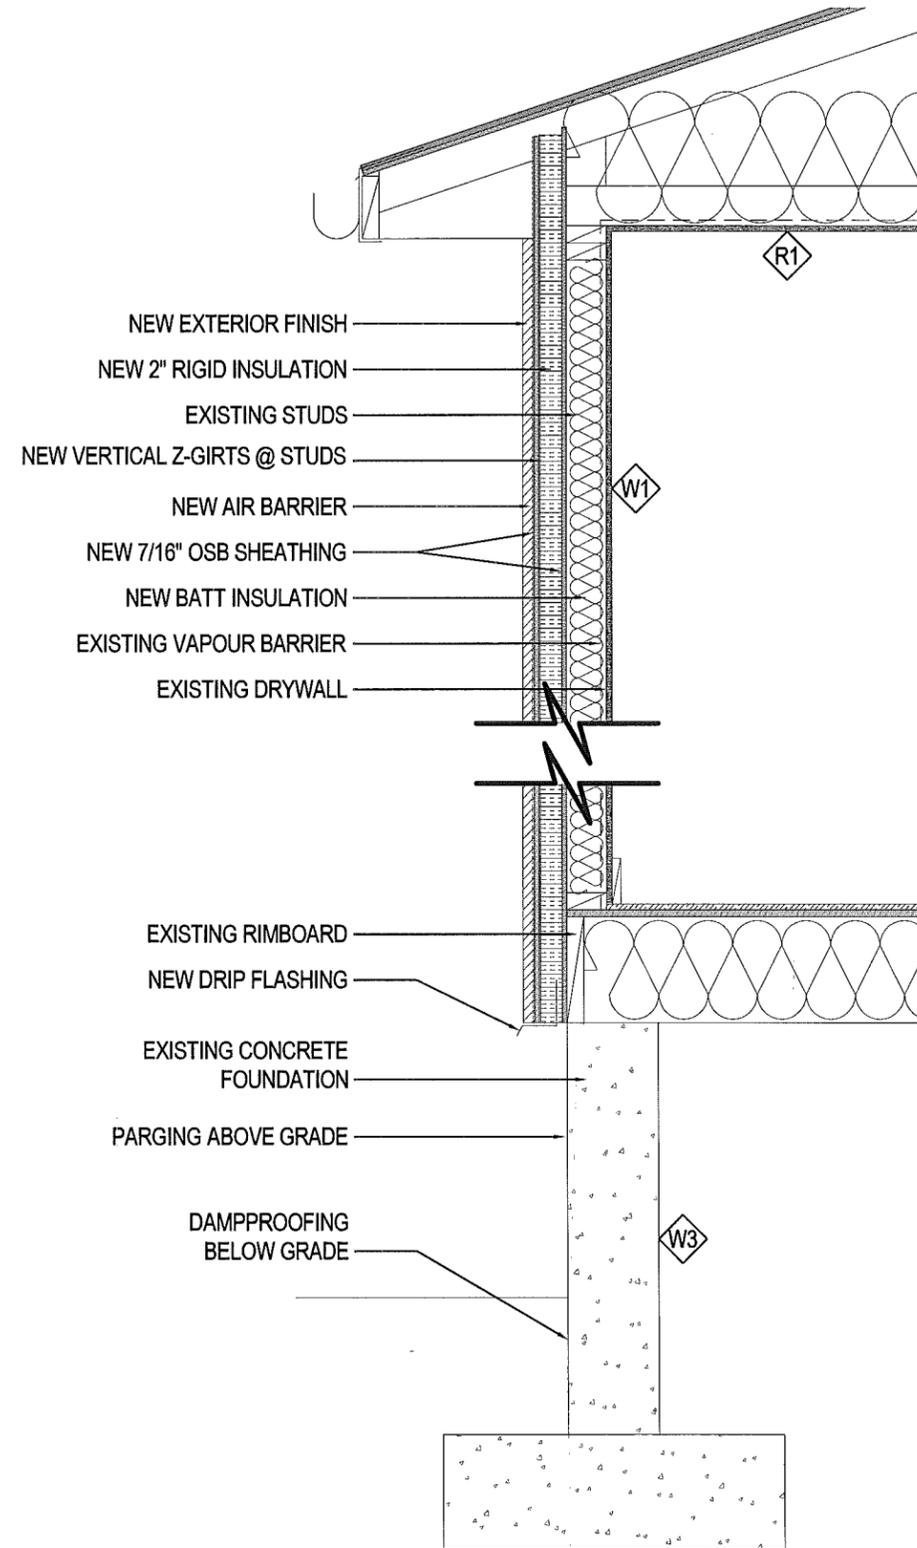

2 WALL SECTION DETAIL
A4.0 SCALE: 3/4" = 1'-0"

THIS DRAWING MUST NOT BE SCALED.
THE GENERAL CONTRACTOR SHALL VERIFY ALL DIMENSIONS, DATUMS AND LEVELS PRIOR TO COMMENCEMENT OF WORK AND IS HELD RESPONSIBLE FOR REPORTING ANY DISCREPANCY OR OMISSION TO CAN-TEC SERVICES LTD. IMMEDIATELY.
THIS DRAWING IS THE EXCLUSIVE PROPERTY OF CAN-TEC SERVICES LTD. AND CAN BE REPRODUCED ONLY WITH THE PERMISSION OF CAN-TEC SERVICES LTD. IN WHICH CASE THE REPRODUCTION MUST BEAR THEIR NAME AS THE ENGINEERING/DRAFTING FIRM.

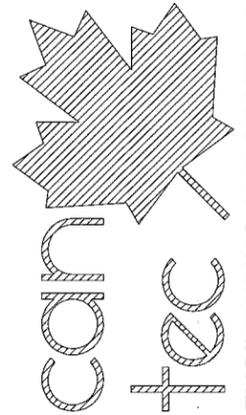

ENGINEERING AND DRAFTING
1943 MAIN STREET, WINNIPEG, MANITOBA Tel: (204) 943-7222 Fax: (204) 947-5717
<http://www.can-tecservices.ca/>

PROJECT TITLE
RCMP WESTERN ENVELOPE

SHEET TITLE
SECTIONS

DATE (Y/M/DD)
13 03 13

SCALE
3" = 1'-0"

LOCATION
447 BAY STREET, ELPHINSTONE, MANITOBA

CHECKED BY
RS

DRAWN BY
AK

REVISION NO. 02
CONSTRUCTION
14 05 02

A4.0


JOB NO.
14-002-01-30

THIS DRAWING MUST NOT BE SCALED.
 THE GENERAL CONTRACTOR SHALL VERIFY ALL DIMENSIONS, DATUMS AND LEVELS PRIOR TO COMMENCEMENT OF WORK AND IS HELD RESPONSIBLE FOR REPORTING ANY DISCREPANCY OR OMISSION TO CAN-TEC SERVICES LTD. IMMEDIATELY.
 THIS DRAWING IS THE EXCLUSIVE PROPERTY OF CAN-TEC SERVICES LTD. AND CAN BE REPRODUCED ONLY WITH THE PERMISSION OF CAN-TEC SERVICES LTD. IN WHICH CASE THE REPRODUCTION MUST BEAR THEIR NAME AS THE ENGINEERING/DRAFTING FIRM.


http://www.can-tec-services.ca/



ENGINEERING AND DRAFTING
 1940 MAIN STREET, WINNIPEG, MANITOBA
 Tel: (204) 945-7222 Fax: (204) 947-5777

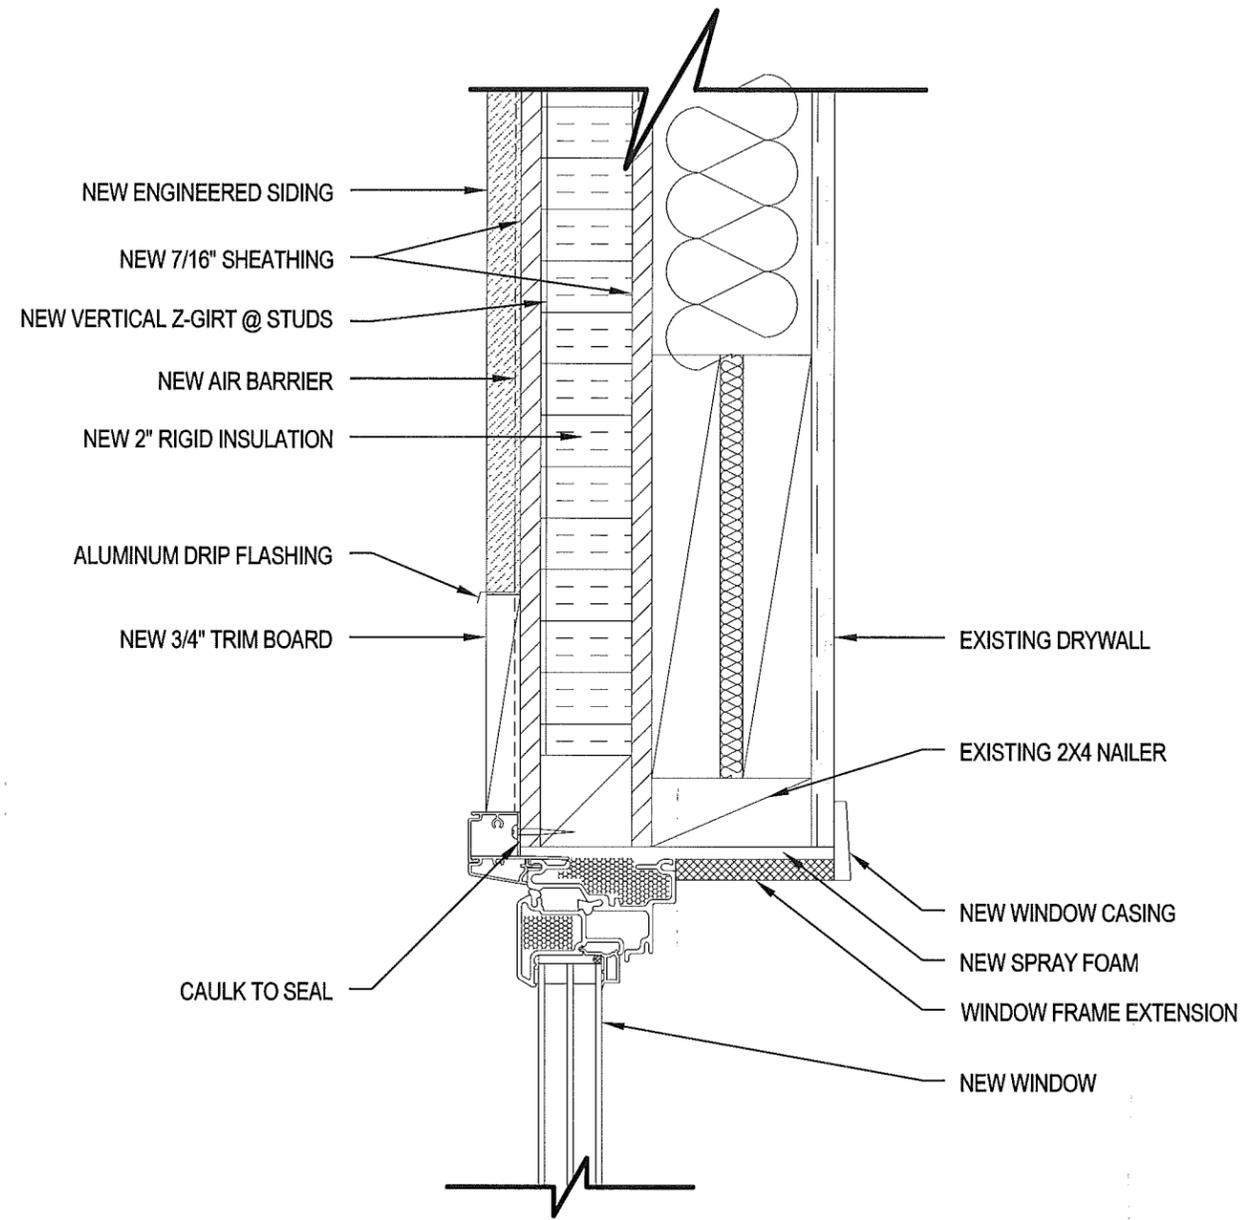

1 WINDOW TOP DETAIL
 A5.0 SCALE: 3" = 1'-0"

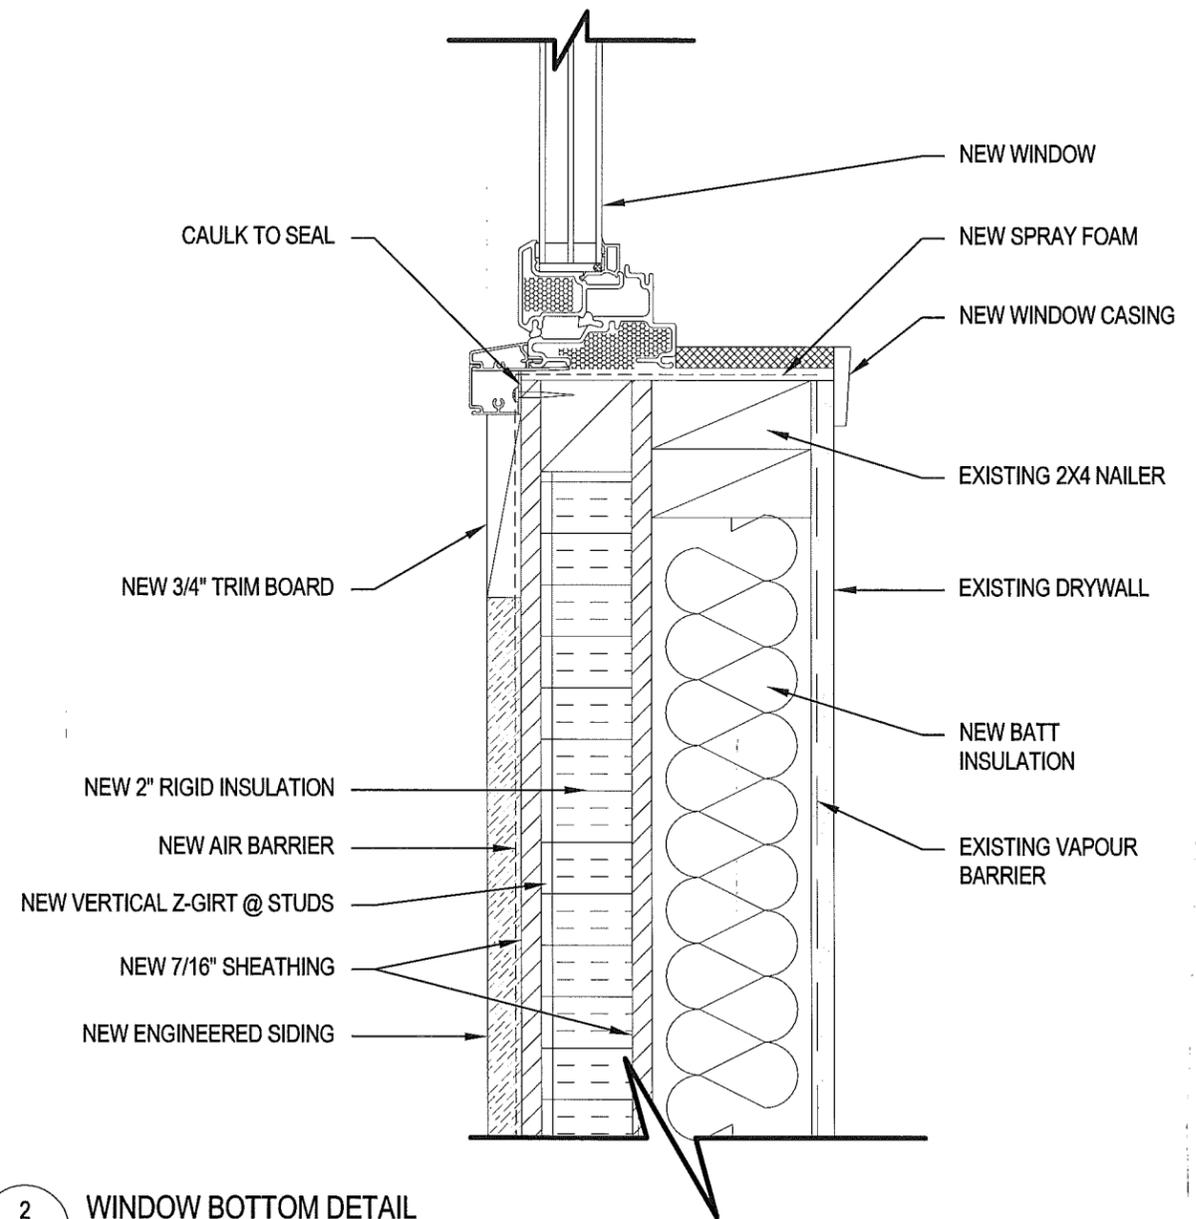

2 WINDOW BOTTOM DETAIL
 A5.0 SCALE: 3" = 1'-0"

PROJECT TITLE
RCMP WESTERN ENVELOPE

SHEET TITLE
DETAILS

DATE (Y/M/DD)
 13 03 13

SCALE
 3" = 1'-0"

DRAWN BY
 AK

CHECKED BY
 RS

LOCATION
 447 BAY STREET, ELPHINSTONE, MANITOBA


REVISION NO. **02**
CONSTRUCTION
14 05 02

A5.0


JOB NO.
14-002-01-30

THIS DRAWING MUST NOT BE SCALED.
 THE GENERAL CONTRACTOR SHALL VERIFY ALL DIMENSIONS, DATUMS AND LEVELS PRIOR TO COMMENCEMENT OF WORK AND IS HELD RESPONSIBLE FOR REPORTING ANY DISCREPANCY OR OMISSION TO CAN-TEC SERVICES LTD. IMMEDIATELY.
 THIS DRAWING IS THE EXCLUSIVE PROPERTY OF CAN-TEC SERVICES LTD. AND CAN BE REPRODUCED ONLY WITH THE PERMISSION OF CAN-TEC SERVICES LTD. IN WHICH CASE THE REPRODUCTION MUST BEAR THEIR NAME AS THE ENGINEERING/DRAFTING FIRM.


http://www.can-tec.com

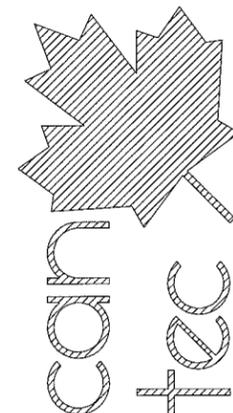

ENGINEERING AND DRAFTING
 1948 MAIN STREET, WINNIPEG, MANITOBA
 Tel: (204) 943-7222 Fax: (204) 947-5717

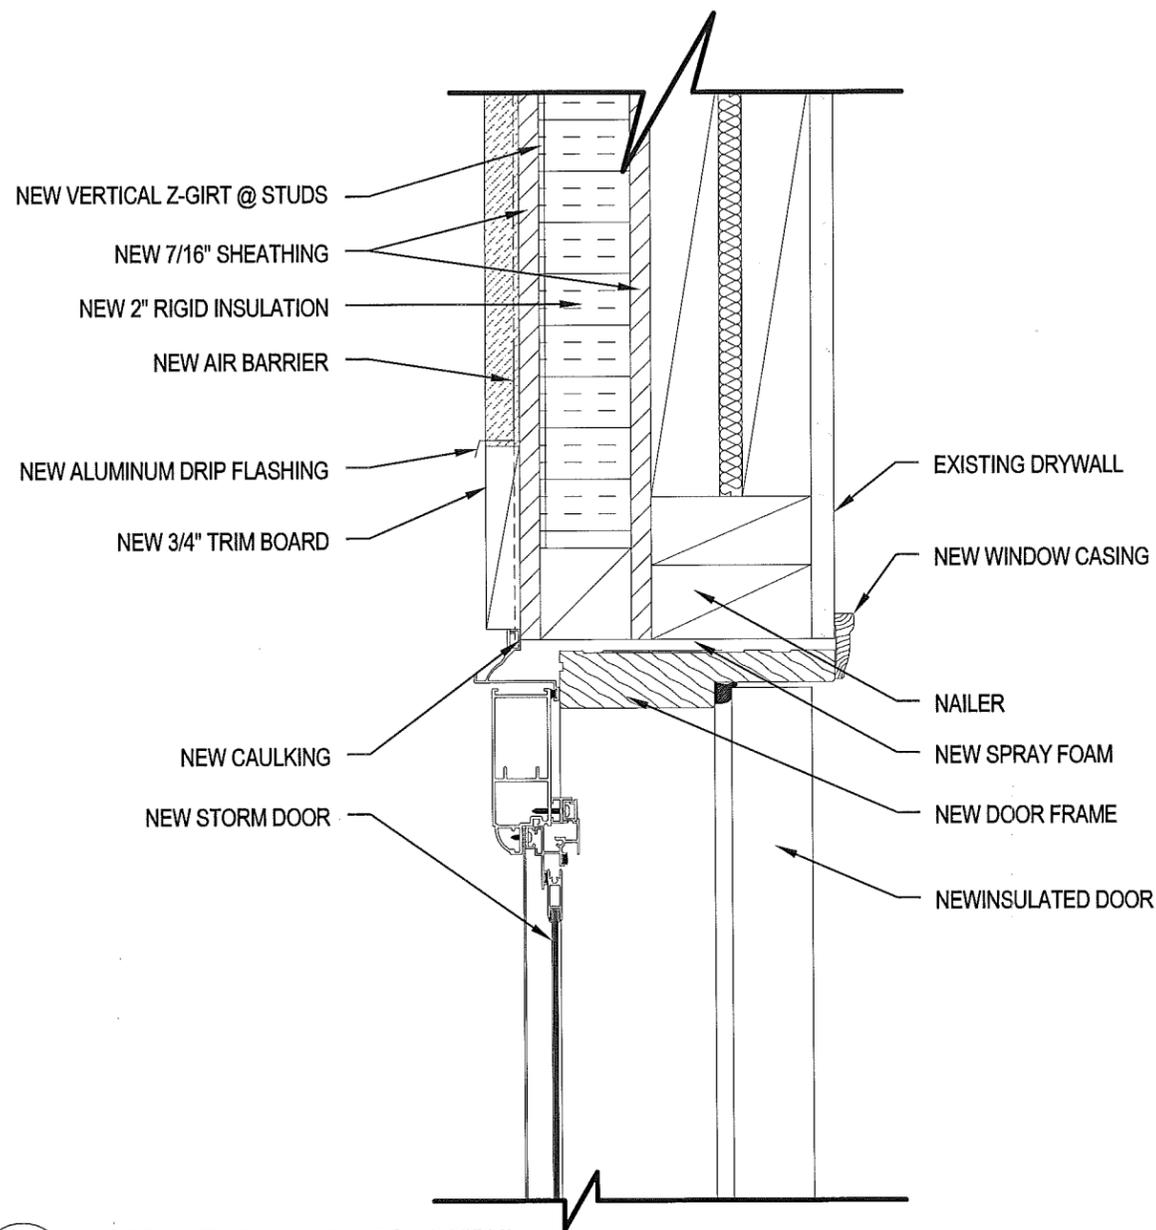

1 DOOR / STORM DOOR TOP DETAIL
 A5.1 SCALE: 3" = 1'-0"

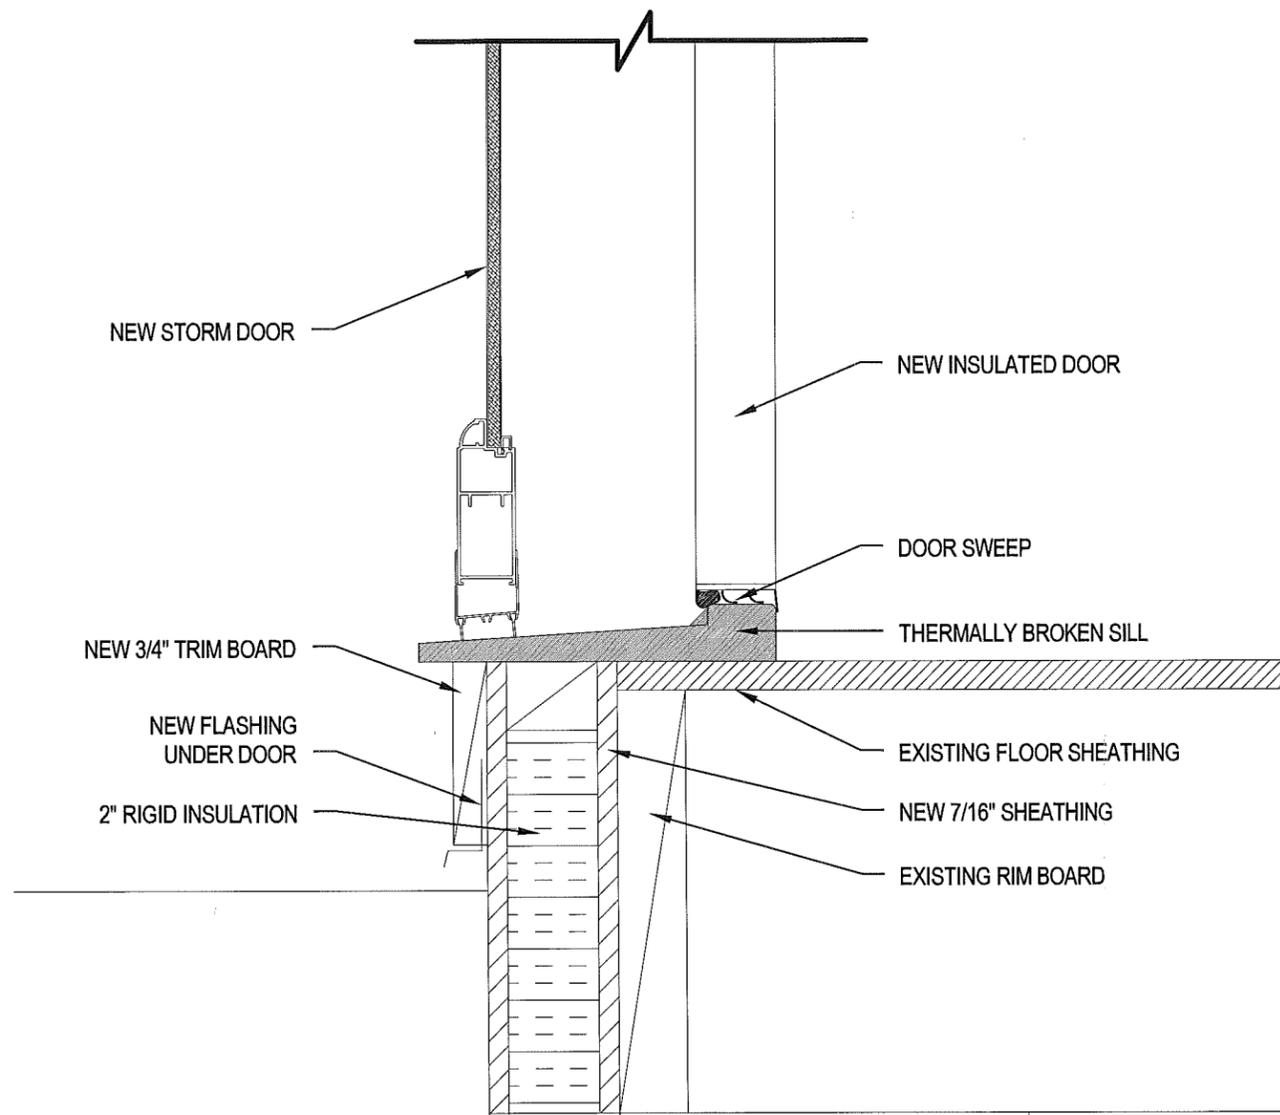

2 DOOR / STORM DORR BOTTOM DETAIL
 A5.1 SCALE: 3" = 1'-0"

PROJECT TITLE
RCMP WESTERN ENVELOPE

SHEET TITLE
DETAILS

DATE (Y/M/DD)
 13 03 13

CHECKED BY
 RS

DRAWN BY
 AK

SCALE
 3" = 1'-0"


LOCATION
 447 BAY STREET, ELPHINSTONE, MANITOBA

REVISION NO. 02
CONSTRUCTION
14 05 02


A5.1

JOB NO.
14-002-01-30


THIS DRAWING MUST NOT BE SCALED.
 THE GENERAL CONTRACTOR SHALL VERIFY ALL DIMENSIONS, DATUMS AND LEVELS PRIOR TO COMMENCEMENT OF WORK AND IS HELD RESPONSIBLE FOR REPORTING ANY DISCREPANCY OR OMISSION TO CAN-TEC SERVICES LTD. IMMEDIATELY.
 THIS DRAWING IS THE EXCLUSIVE PROPERTY OF CAN-TEC SERVICES LTD. AND CAN BE REPRODUCED ONLY WITH THE PERMISSION OF CAN-TEC SERVICES LTD. IN WHICH CASE THE REPRODUCTION MUST BEAR THEIR NAME AS THE ENGINEERING/DRAFTING FIRM.
<http://www.can-tecservices.com.ca/>
 1948 MAIN STREET, WINNIPEG, MANITOBA Tel: (204) 943-7222 Fax: (204) 947-5717

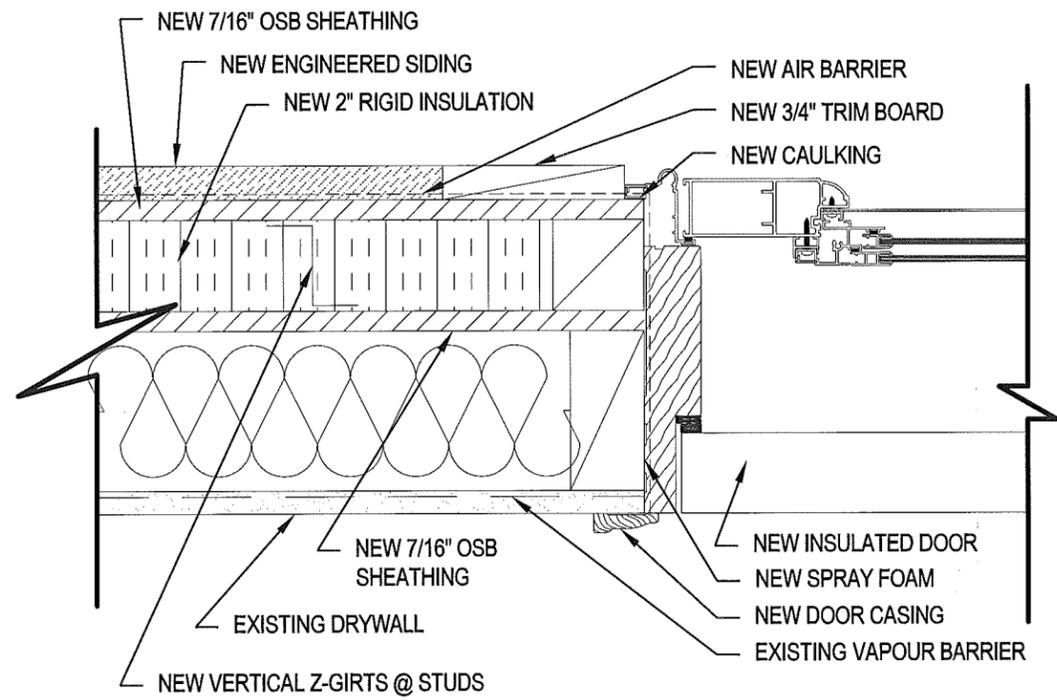

1 DOOR / STORM DOOR SIDE DETAIL
 A5.2 SCALE: 3" = 1'-0"

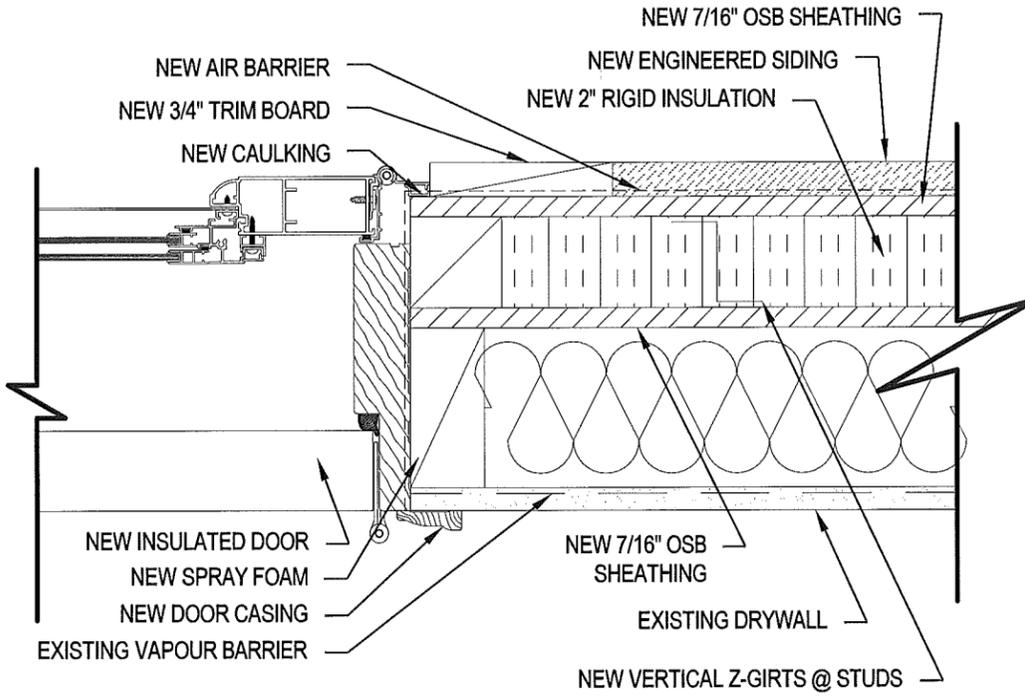


2 WINDOW SIDE DETAIL
 A5.2 SCALE: 3" = 1'-0"

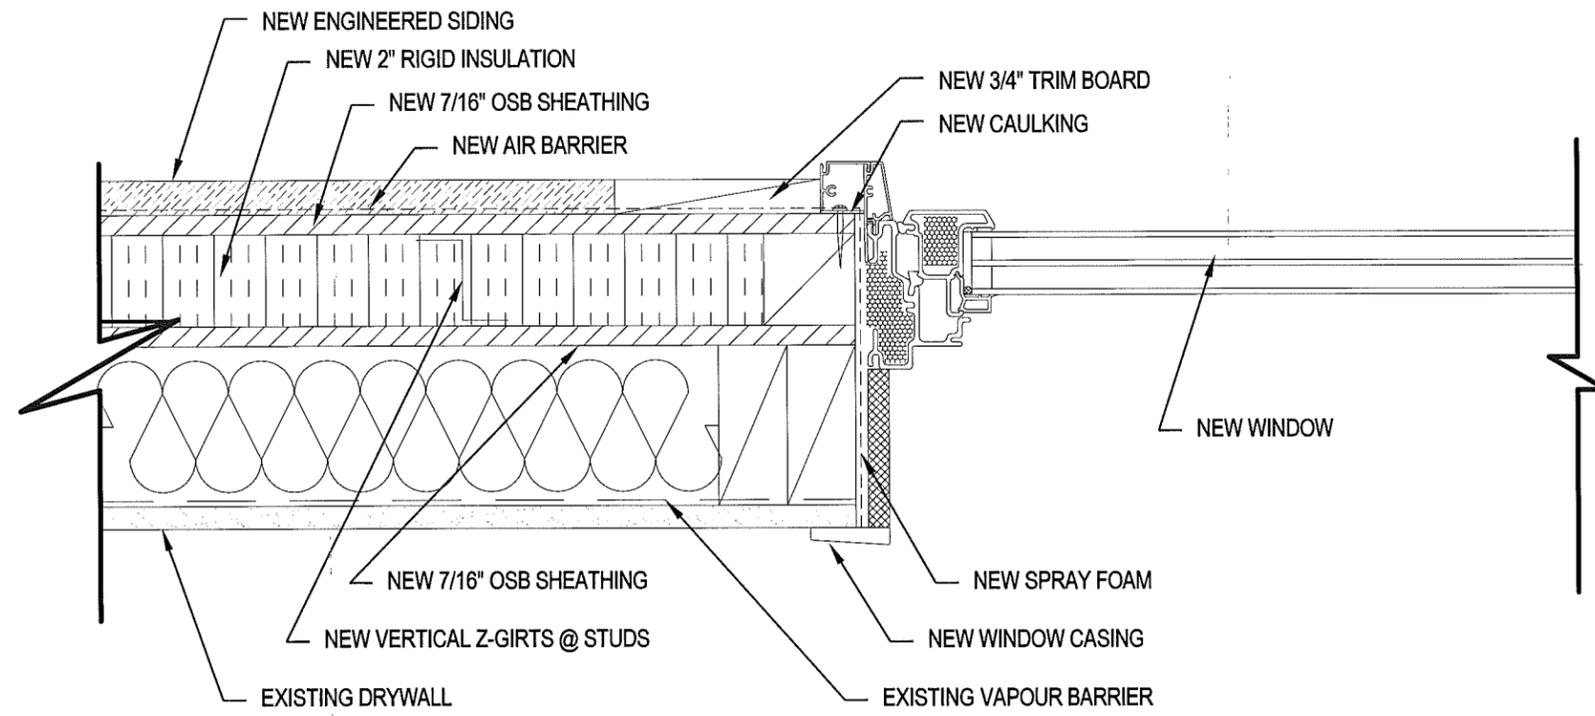


PROJECT TITLE: RCMP WESTERN ENVELOPE
 SHEET TITLE: DETAILS
 DATE (Y/M/DD): 13 03 13
 SCALE: 3" = 1'-0"
 LOCATION: 447 BAY STREET, ELPHINSTONE, MANITOBA
 CHECKED BY: RS
 DRAWN BY: AK

REVISION NO. 02
 CONSTRUCTION
 14 05 02


A5.2
 JOB NO.
 14-002-01-30

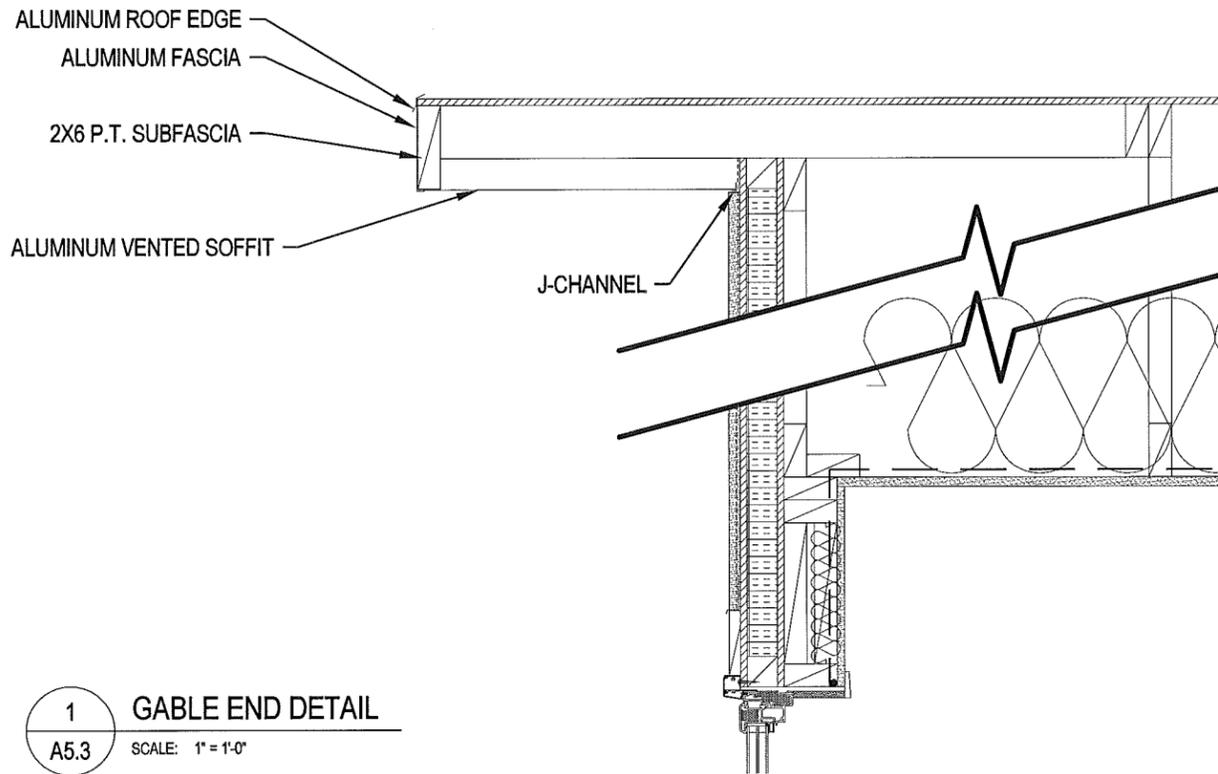

1 GABLE END DETAIL
 A5.3 SCALE: 1" = 1'-0"

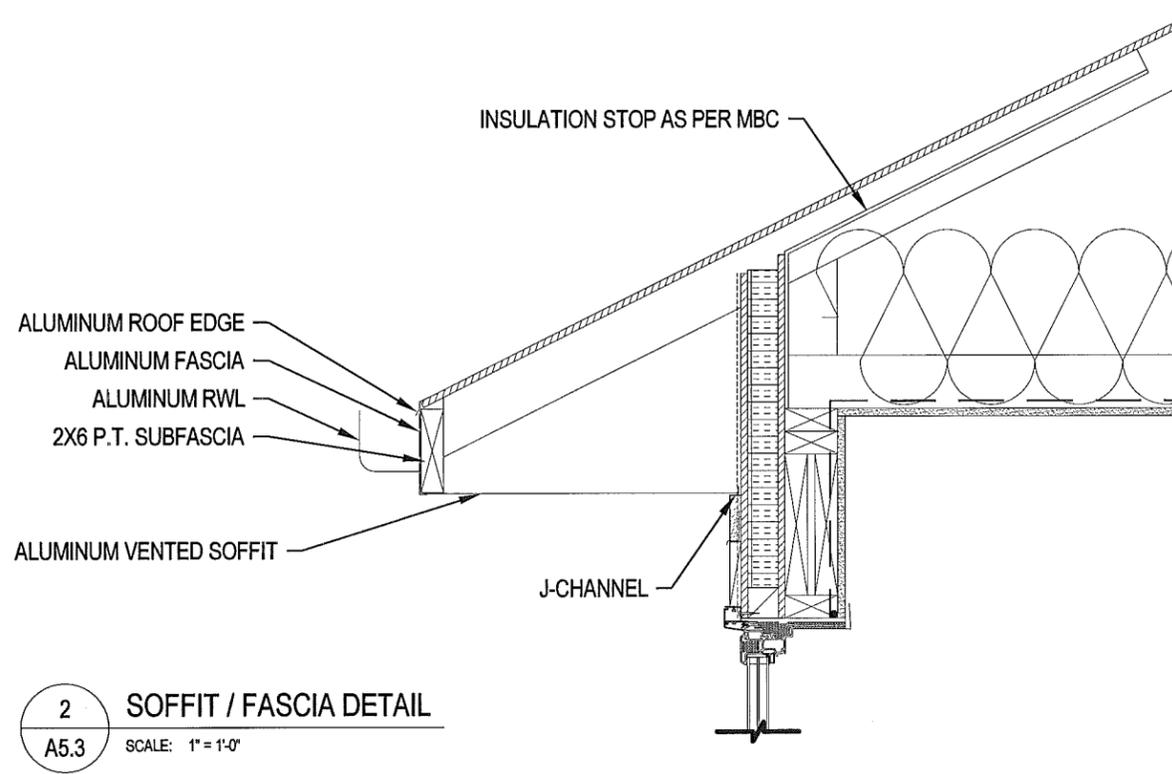


2 SOFFIT / FASCIA DETAIL
 A5.3 SCALE: 1" = 1'-0"

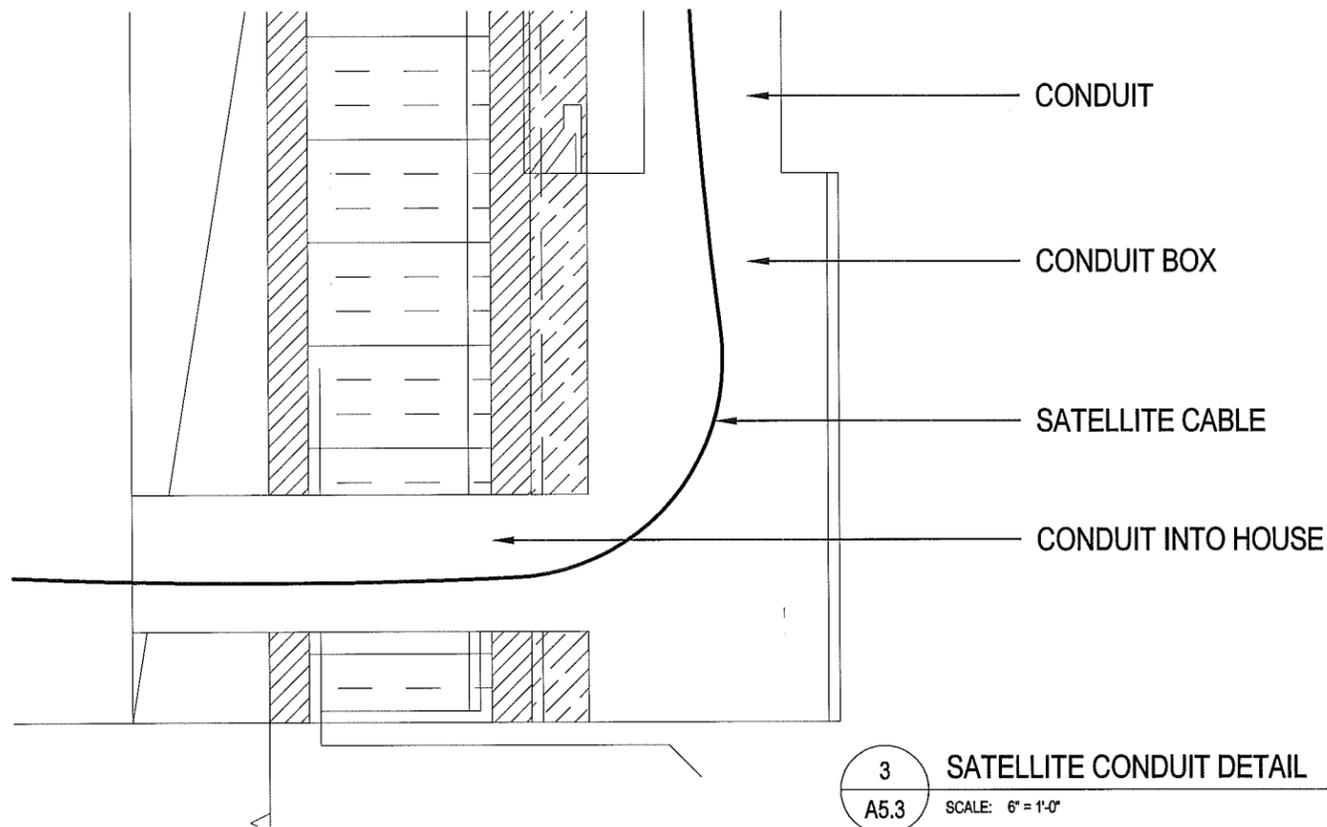

3 SATELLITE CONDUIT DETAIL
 A5.3 SCALE: 6" = 1'-0"

NOTE: FINAL LOCATION OF SATELLITE ENTRY TO BE SITE DETERMINED

THIS DRAWING MUST NOT BE SCALED.
 THE GENERAL CONTRACTOR SHALL VERIFY ALL DIMENSIONS, DATUMS AND LEVELS PRIOR TO COMMENCEMENT OF WORK AND IS HELD RESPONSIBLE FOR REPORTING ANY DISCREPANCY OR OMISSION TO CAN-TEC SERVICES LTD. IMMEDIATELY.
 THIS DRAWING IS THE EXCLUSIVE PROPERTY OF CAN-TEC SERVICES LTD. AND CAN BE REPRODUCED ONLY WITH THE PERMISSION OF CAN-TEC SERVICES LTD. IN WHICH CASE THE REPRODUCTION MUST BEAR THEIR NAME AS THE ENGINEERING/DRAFTING FIRM.

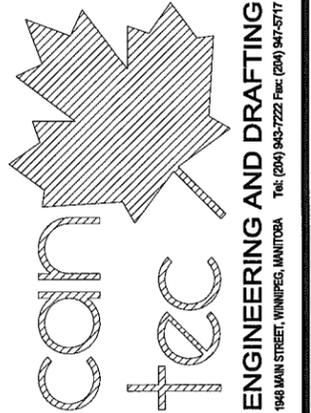


PROJECT TITLE: RCMP WESTERN ENVELOPE
 SHEET TITLE: DETAILS
 DATE (Y/M/D): 13 03 13
 SCALE: AS NOTED
 CHECKED BY: RS
 DRAWN BY: AK
 LOCATION: 447 BAY STREET, ELPHINSTONE, MANITOBA

REVISION NO. 02
 CONSTRUCTION
 14 05 02



A5.3
 JOB NO.
 14-002-01-30

THIS DRAWING MUST NOT BE SCALED.
 THE GENERAL CONTRACTOR SHALL VERIFY ALL DIMENSIONS, DATUMS AND LEVELS PRIOR TO COMMENCEMENT OF WORK AND IS HELD RESPONSIBLE FOR REPORTING ANY DISCREPANCY OR OMISSION TO CAN-TEC SERVICES LTD. IMMEDIATELY.
 THIS DRAWING IS THE EXCLUSIVE PROPERTY OF CAN-TEC SERVICES LTD. AND CAN BE REPRODUCED ONLY WITH THE PERMISSION OF CAN-TEC SERVICES LTD. IN WHICH CASE THE REPRODUCTION MUST BEAR THEIR NAME AS THE ENGINEERING/DRAFTING FIRM.

<http://www.can-tecservices.ca/>

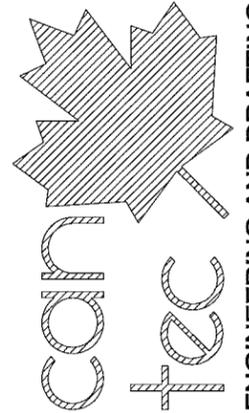

ENGINEERING AND DRAFTING
 1948 MAIN STREET, WINNIPEG, MANITOBA Tel: (204) 943-7222 Fax: (204) 947-5717

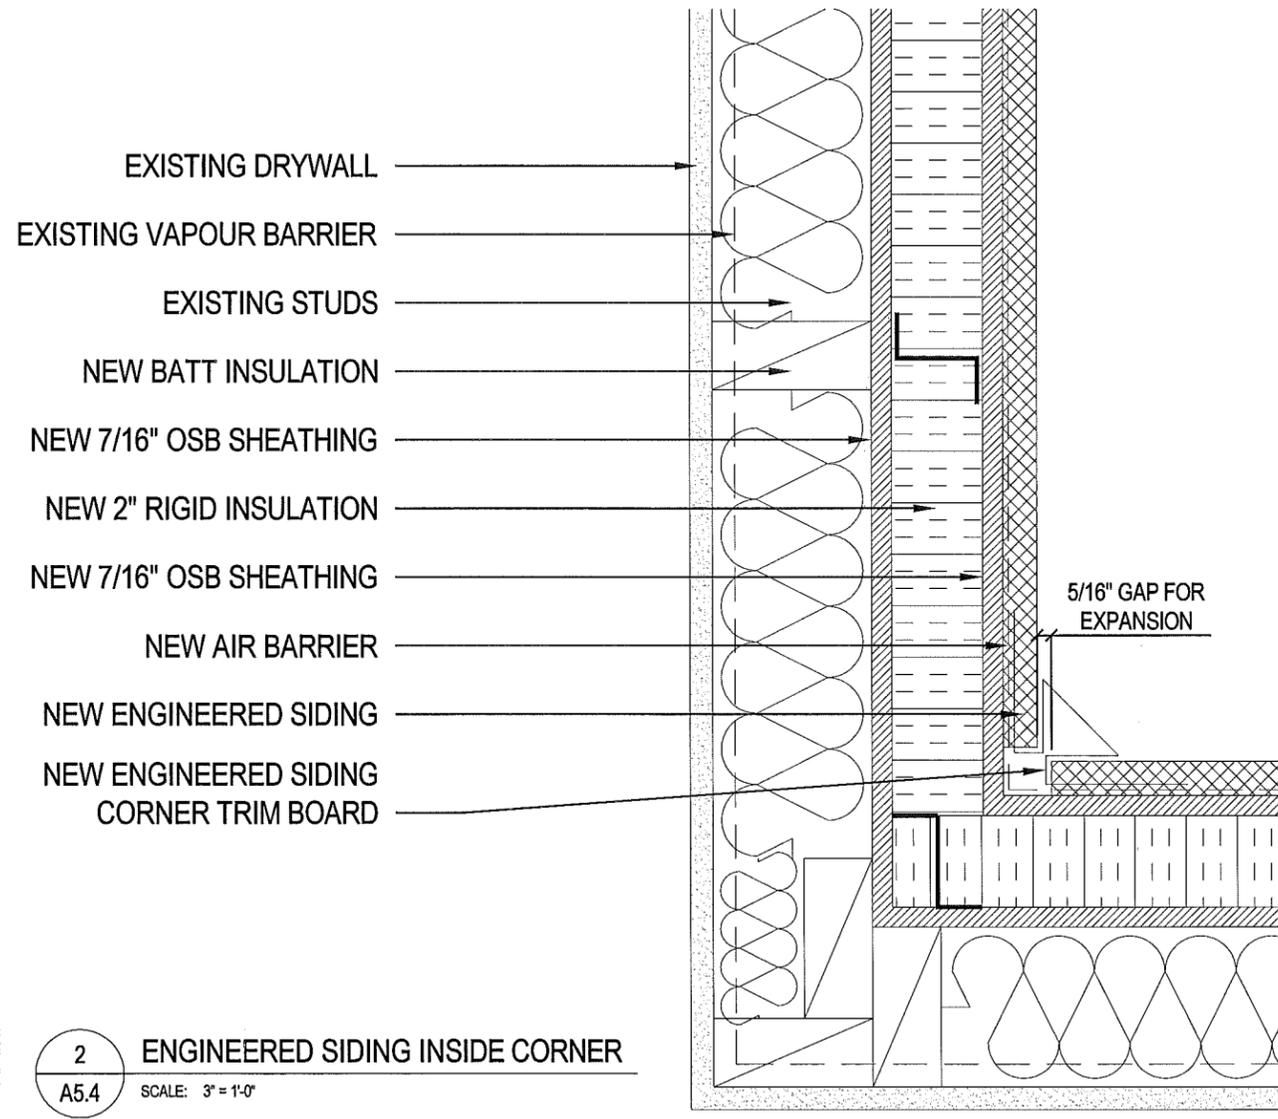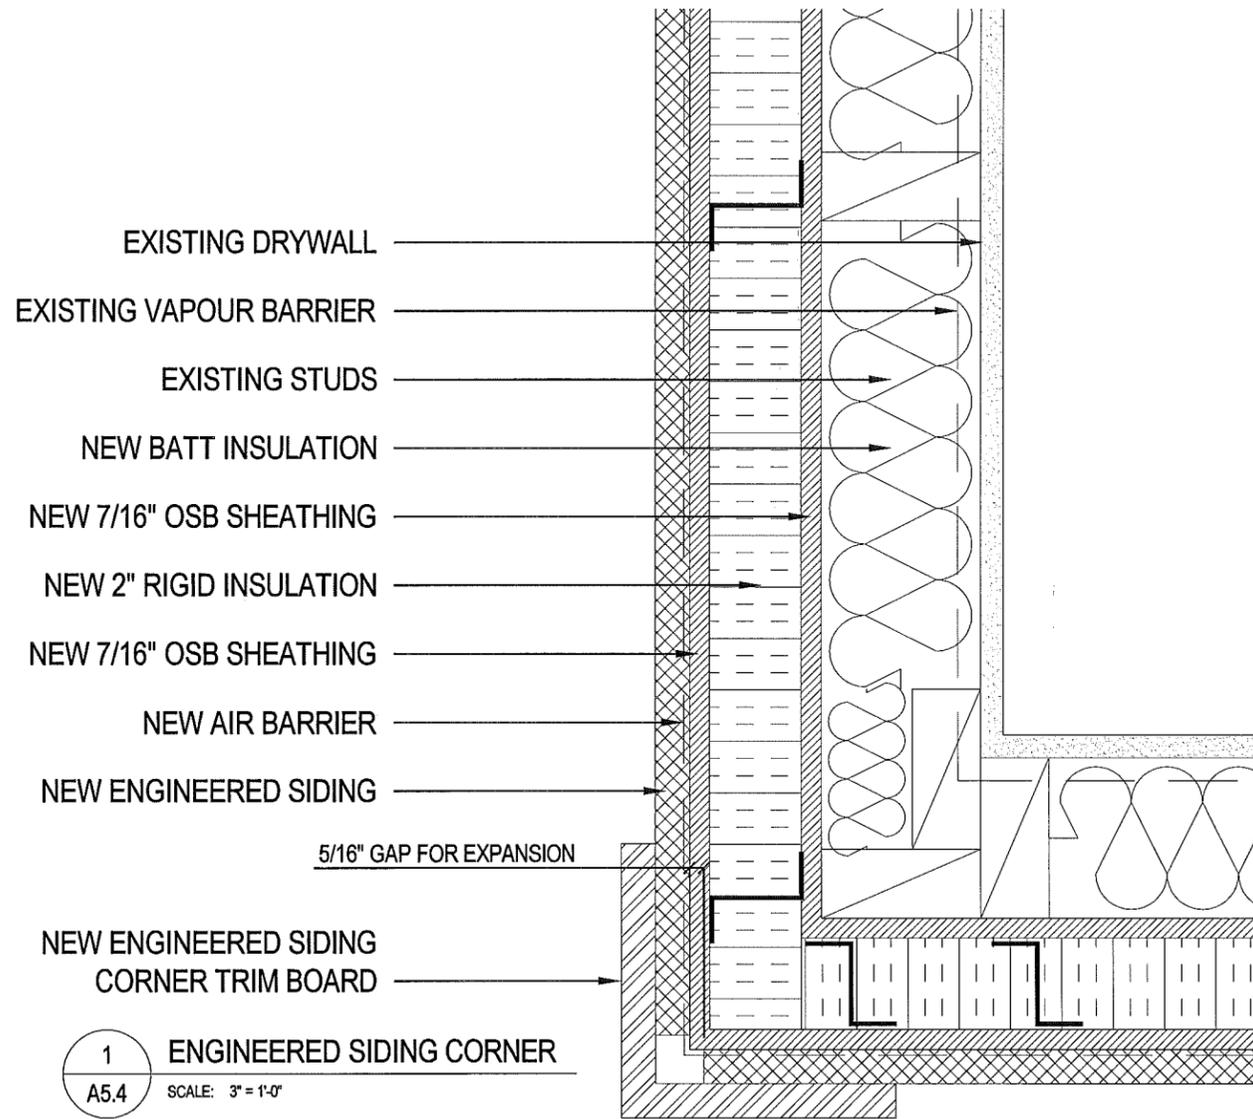

PROJECT TITLE **RCMP WESTERN ENVELOPE**

SHEET TITLE **DETAILS**

DATE (Y/M/DD) 13 03 13

CHECKED BY RS

DRAWN BY AK

SCALE 1" = 1'-0"


LOCATION 447 BAY STREET, ELPHINSTONE, MANITOBA

REVISION NO. 02
CONSTRUCTION
14 05 02


A5.4

JOB NO.
14-002-01-30


THIS DRAWING MUST NOT BE SCALED.
 THE GENERAL CONTRACTOR SHALL VERIFY ALL DIMENSIONS, DATUMS AND LEVELS PRIOR TO COMMENCEMENT OF WORK AND IS HELD RESPONSIBLE FOR REPORTING ANY DISCREPANCY OR OMISSION TO CAN-TEC SERVICES LTD. IMMEDIATELY.
 THIS DRAWING IS THE EXCLUSIVE PROPERTY OF CAN-TEC SERVICES LTD. AND CAN BE REPRODUCED ONLY WITH THE PERMISSION OF CAN-TEC SERVICES LTD. IN WHICH CASE THE REPRODUCTION MUST BEAR THEIR NAME AS THE ENGINEERING/DRAFTING FIRM.
<http://www.can-tecservices.ca/>

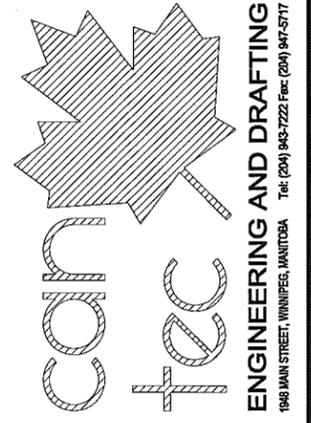

DOOR SCHEDULE

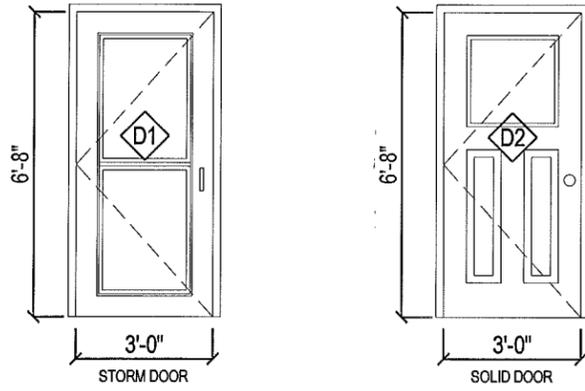

WINDOW SCHEDULE

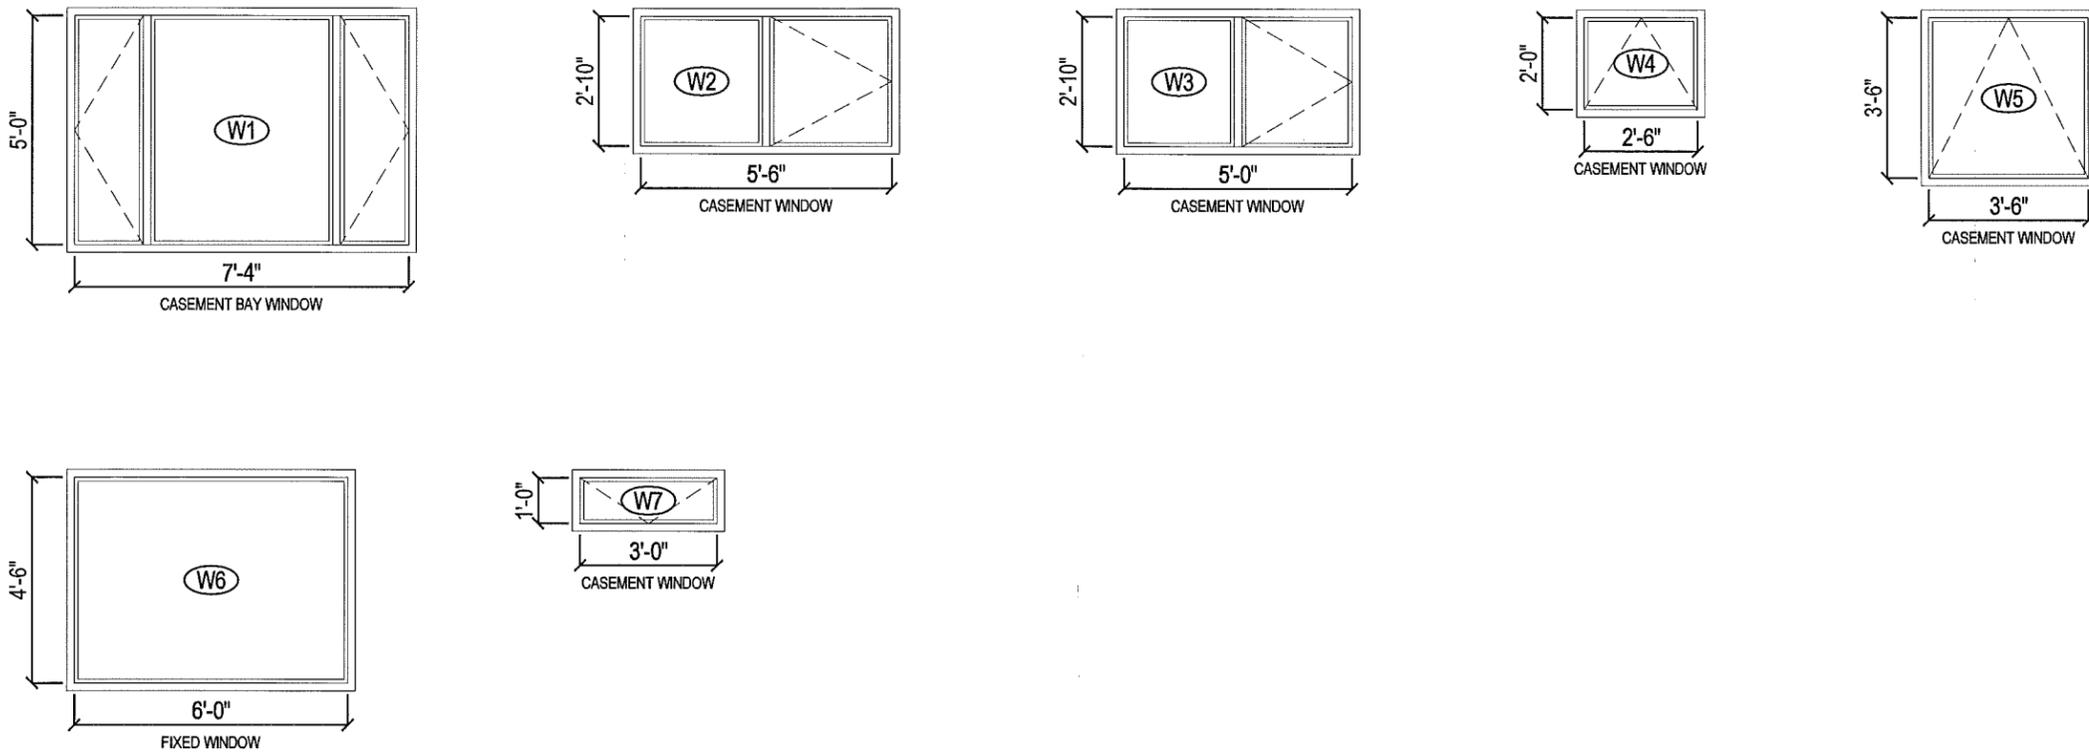

PROJECT TITLE: **RCMP WESTERN ENVELOPE**
 SHEET TITLE: **SCHEDULE**
 DATE (Y/M/DD): 13 03 13
 SCALE: NTS
 LOCATION: 447 BAY STREET, ELPHINSTONE, MANITOBA
 CHECKED BY: RS
 DRAWN BY: AK


REVISION NO. 02
CONSTRUCTION
14 05 02

A6.0
 JOB NO. 14-002-01-30


RCMP WESTERN ENVELOPE

334 GRENON STREET, WINNIPEGOSIS, MANITOBA

THIS DRAWING MUST NOT BE SCALED.
 THE GENERAL CONTRACTOR SHALL VERIFY ALL DIMENSIONS, DATUMS AND LEVELS PRIOR TO COMMENCEMENT OF WORK AND IS HELD RESPONSIBLE FOR REPORTING ANY DISCREPANCY OR OMISSION TO CAN-TEC SERVICES LTD. IMMEDIATELY.
 THIS DRAWING IS THE EXCLUSIVE PROPERTY OF CAN-TEC SERVICES LTD. AND CAN BE REPRODUCED ONLY WITH THE PERMISSION OF CAN-TEC SERVICES LTD. IN WHICH CASE THE REPRODUCTION MUST BEAR THEIR NAME AS THE ENGINEERING/DRAFTING FIRM.

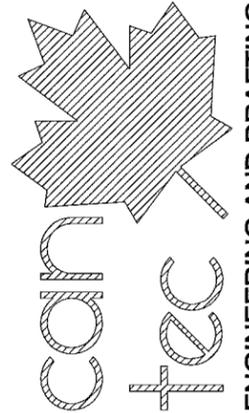

ENGINEERING AND DRAFTING
 1948 MAIN STREET, WINNIPEG, MANITOBA
 Tel: (204) 943-7222 Fax: (204) 947-5717
<http://www.can-tec-services.ca>

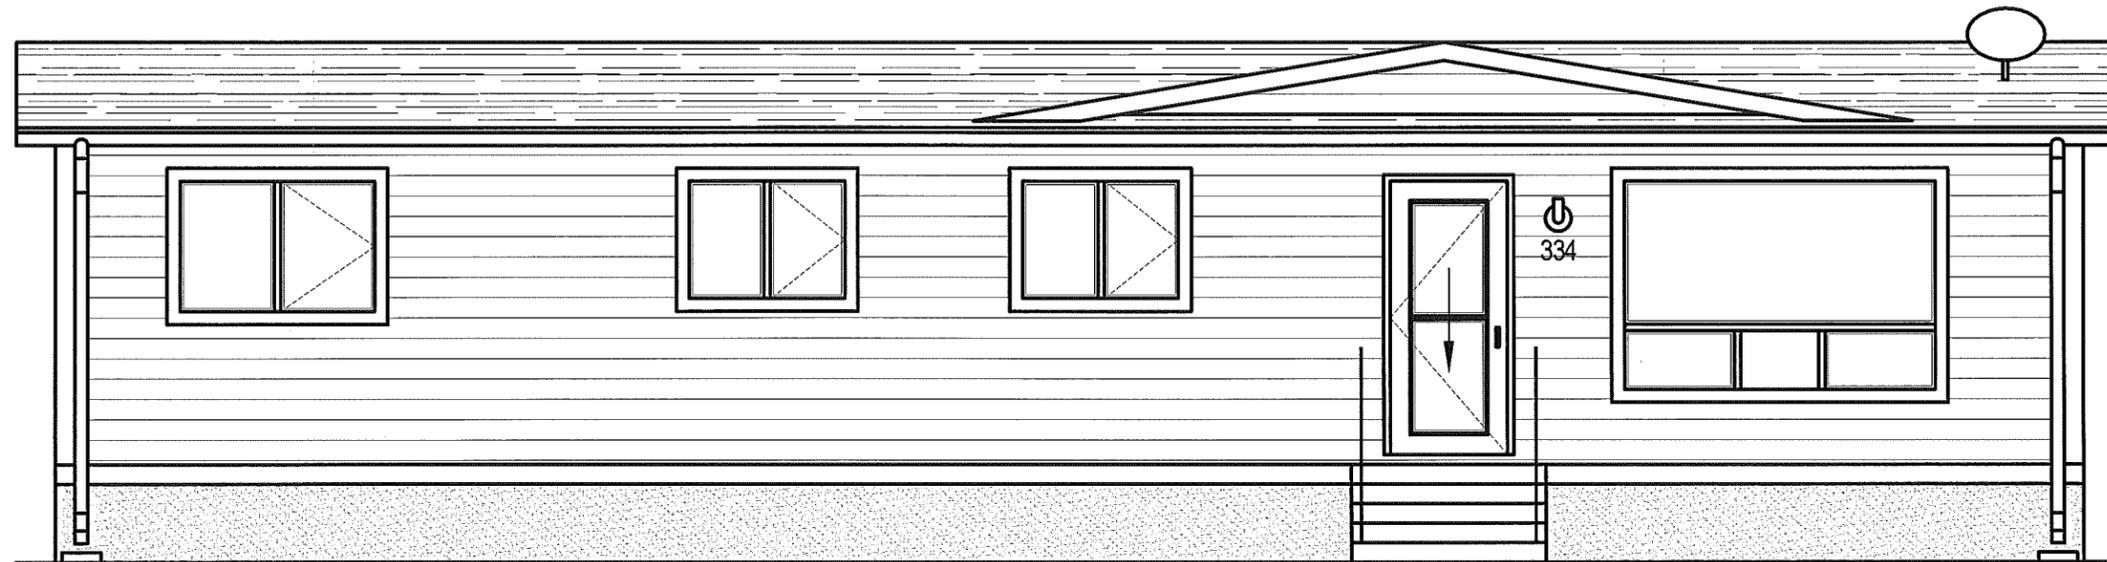

ARCHITECTURAL

- | | |
|---------------------------------|-----------------|
| A0.0 - TITLE PAGE | A4.0 - SECTION |
| A1.0 - EXISTING MAIN FLOOR PLAN | A5.0 - DETAILS |
| A1.1 - EXISTING ELEVATIONS | A5.1 - DETAILS |
| A1.2 - EXISTING ELEVATIONS | A5.2 - DETAILS |
| A2.0 - NEW MAIN FLOOR PLAN | A5.3 - DETAILS |
| A3.0 - NEW ELEVATIONS | A5.4 - DETAILS |
| A3.1 - NEW ELEVATIONS | A6.0 - SCHEDULE |

PROJECT TITLE
RCMP WESTERN ENVELOPE

SHEET TITLE
TITLE PAGE

DATE (Y/M/D)
 13 03 13

DRAWN BY
 AK

CHECKED BY
 RS



LOCATION
 334 GRENON STREET, WINNIPEGOSIS, MANITOBA

REVISION NO. 02
CONSTRUCTION
14 05 02

A0.0

JOB NO.
14-002-01-30

THIS DRAWING MUST NOT BE SCALED.
 THE GENERAL CONTRACTOR SHALL VERIFY ALL DIMENSIONS, DATUMS AND LEVELS PRIOR TO COMMENCEMENT OF WORK AND IS HELD RESPONSIBLE FOR REPORTING ANY DISCREPANCY OR OMISSION TO CAN-TEC SERVICES LTD. IMMEDIATELY.
 THIS DRAWING IS THE EXCLUSIVE PROPERTY OF CAN-TEC SERVICES LTD. AND CAN BE REPRODUCED ONLY WITH THE PERMISSION OF CAN-TEC SERVICES LTD. IN WHICH CASE THE REPRODUCTION MUST BEAR THEIR NAME AS THE ENGINEERING/DRAFTING FIRM.

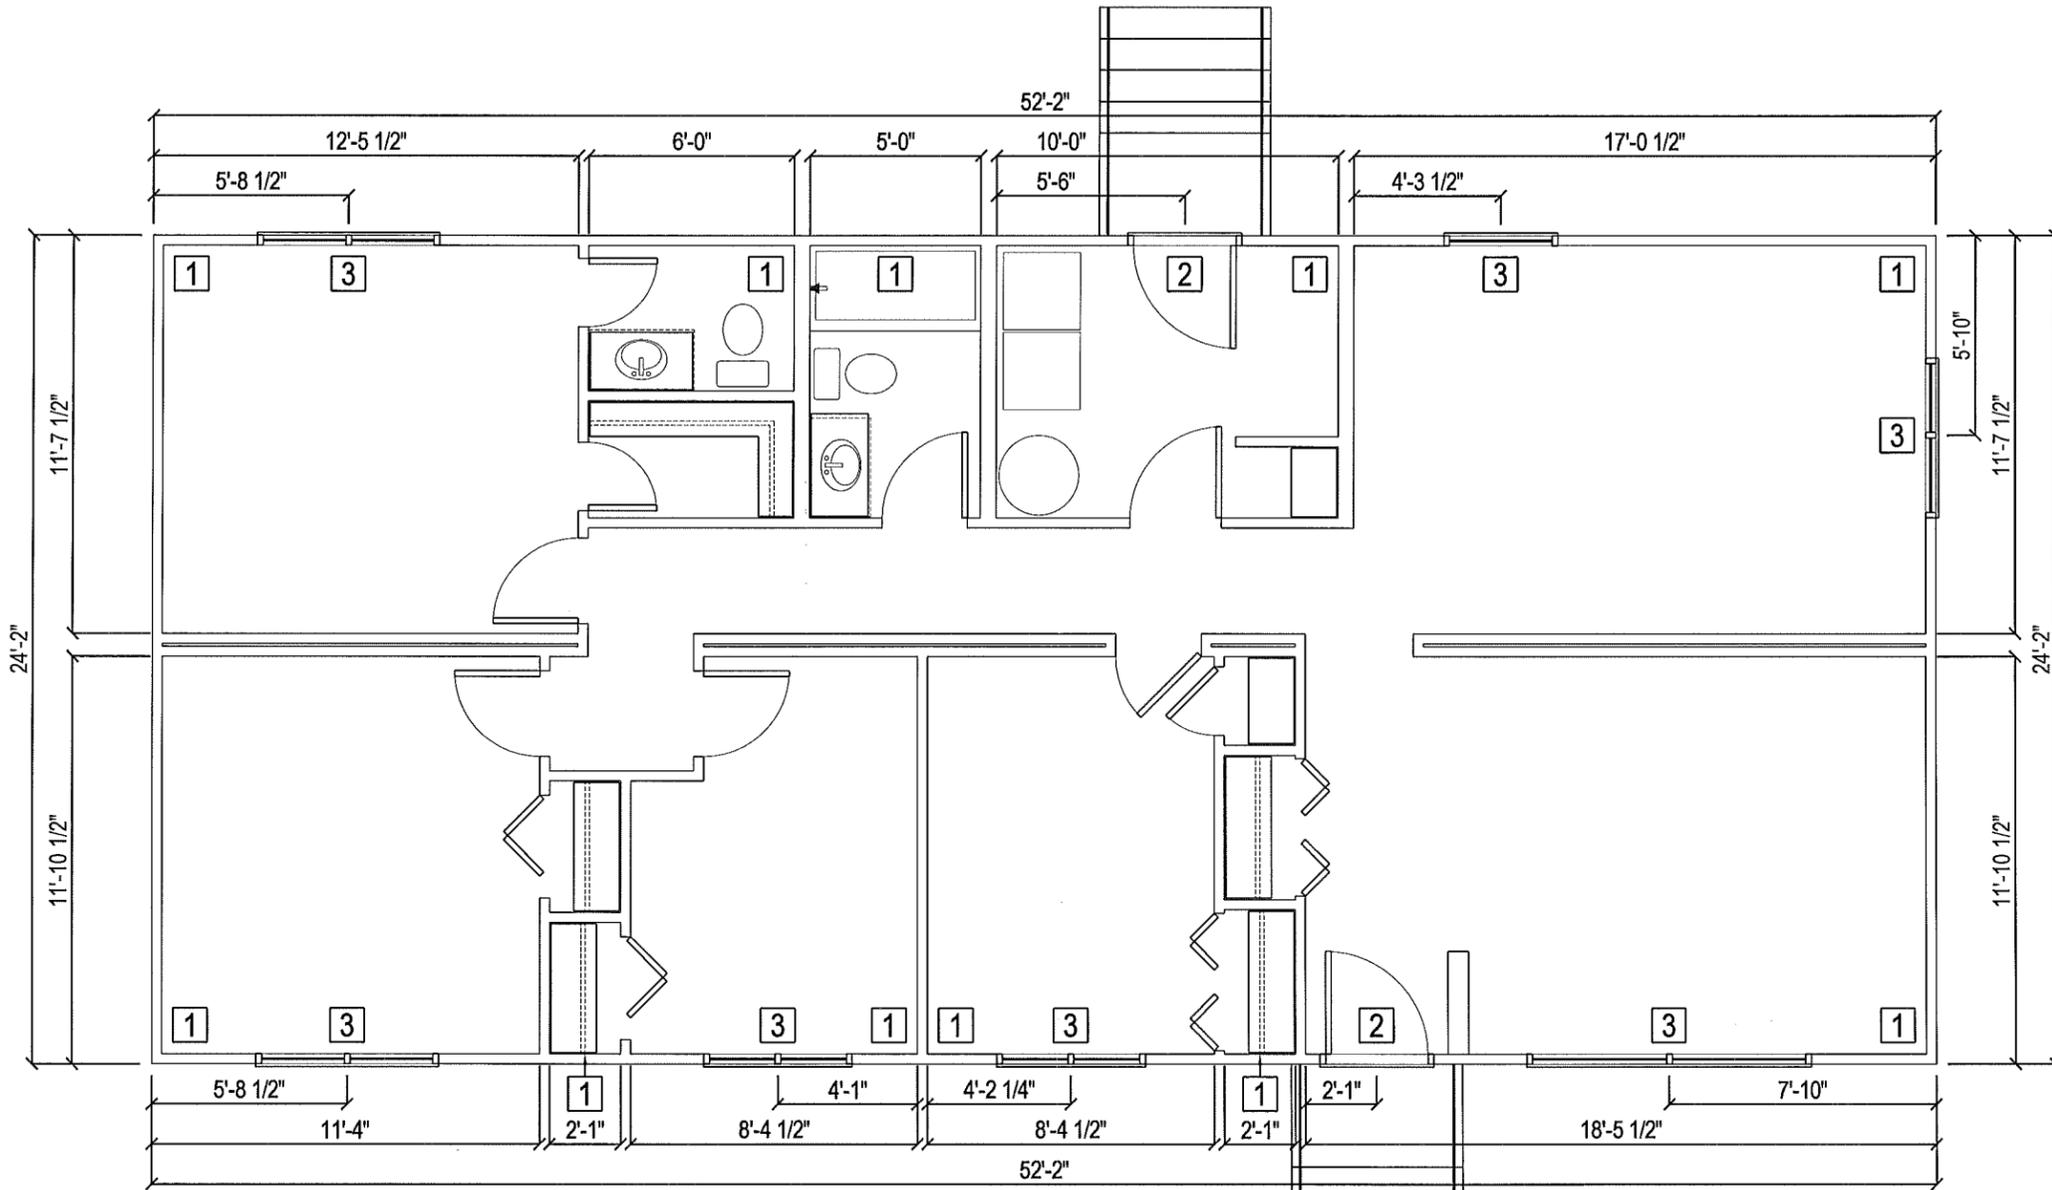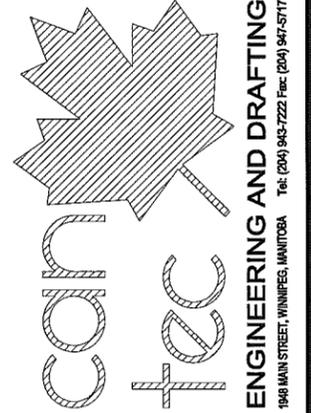

1 EXISTING MAIN FLOOR PLAN
 A1.0 SCALE: 3/16" = 1'-0"


- DRAWING NOTES:** ###
- 1** REMOVE EXISTING EXTERIOR FACADE
 - 2** REMOVE EXISTING DOORS & DOOR CASINGS
 - 3** REMOVE EXISTING WINDOWS & WINDOW CASINGS

PROJECT TITLE: **RCMP WESTERN ENVELOPE**
 SHEET TITLE: **EXISTING MAIN FLOOR PLAN**
 DATE (YY MM DD): 13 03 13
 SCALE: 3/16" = 1'-0"
 DRAWN BY: AK
 CHECKED BY: RS
 LOCATION: 334 GRENON STREET, WINNIPEGOSIS, MANITOBA


REVISION NO. 02
CONSTRUCTION
14 05 02

A1.0
 JOB NO. 14-002-01-30


THIS DRAWING MUST NOT BE SCALED.
 THE GENERAL CONTRACTOR SHALL VERIFY ALL DIMENSIONS, DATUMS AND LEVELS PRIOR TO COMMENCEMENT OF WORK AND IS HELD RESPONSIBLE FOR REPORTING ANY DISCREPANCY OR OMISSION TO CAN-TEC SERVICES LTD. IMMEDIATELY.
 THIS DRAWING IS THE EXCLUSIVE PROPERTY OF CAN-TEC SERVICES LTD. AND CAN BE REPRODUCED ONLY WITH THE PERMISSION OF CAN-TEC SERVICES LTD. IN WHICH CASE THE REPRODUCTION MUST BEAR THEIR NAME AS THE ENGINEERING/DRAFTING FIRM.

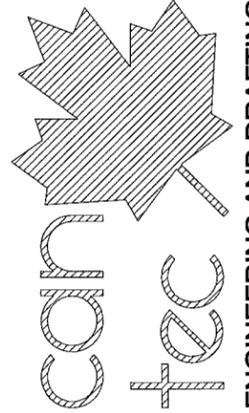

ENGINEERING AND DRAFTING
 1848 MAIN STREET, WINNIPEG, MANITOBA Tel: (204) 943-7222 Fax: (204) 941-5717 http://www.can-tecservices.com.ca/

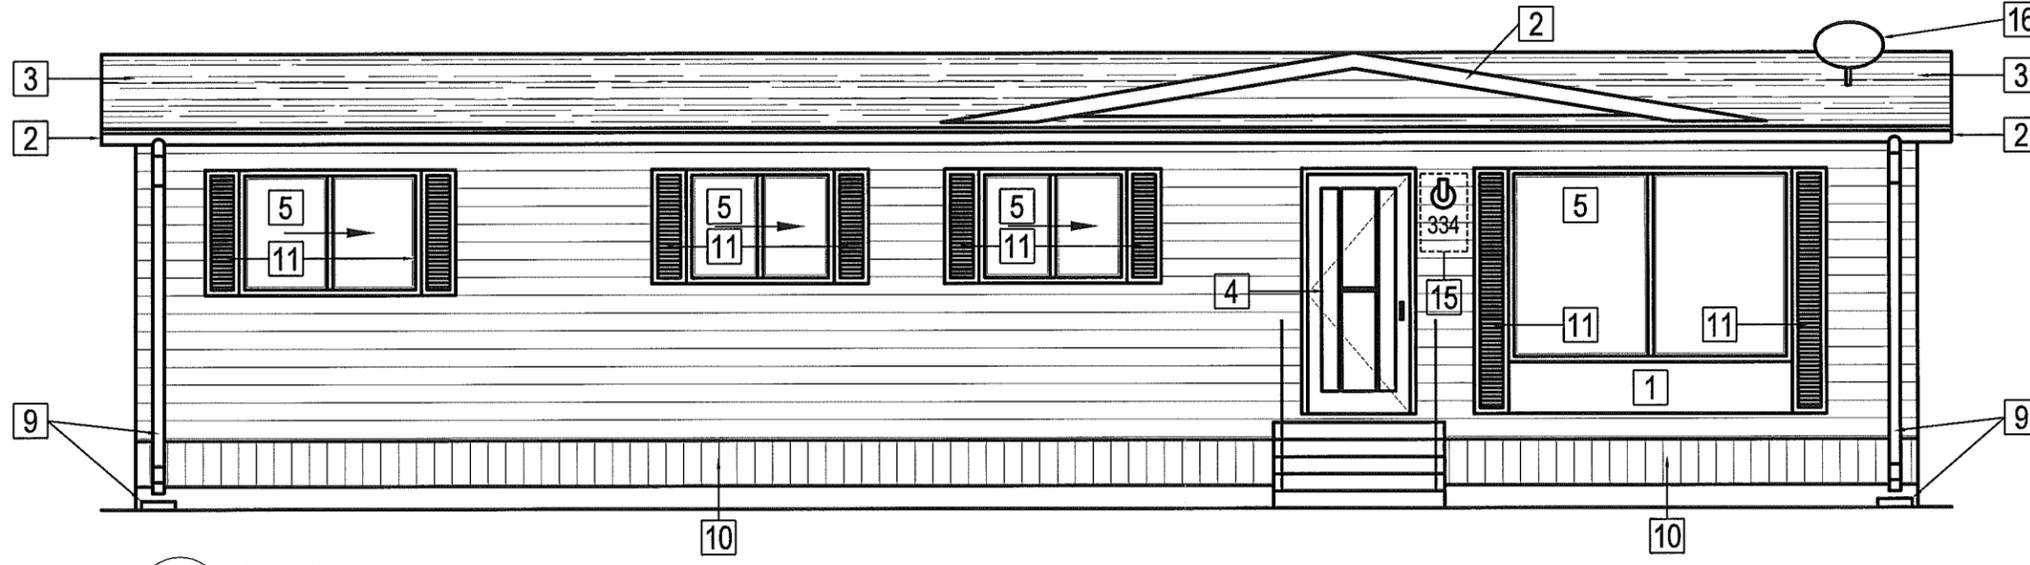

1 EXISTING FRONT ELEVATION
 A1.1 SCALE: 3/16" = 1'-0"

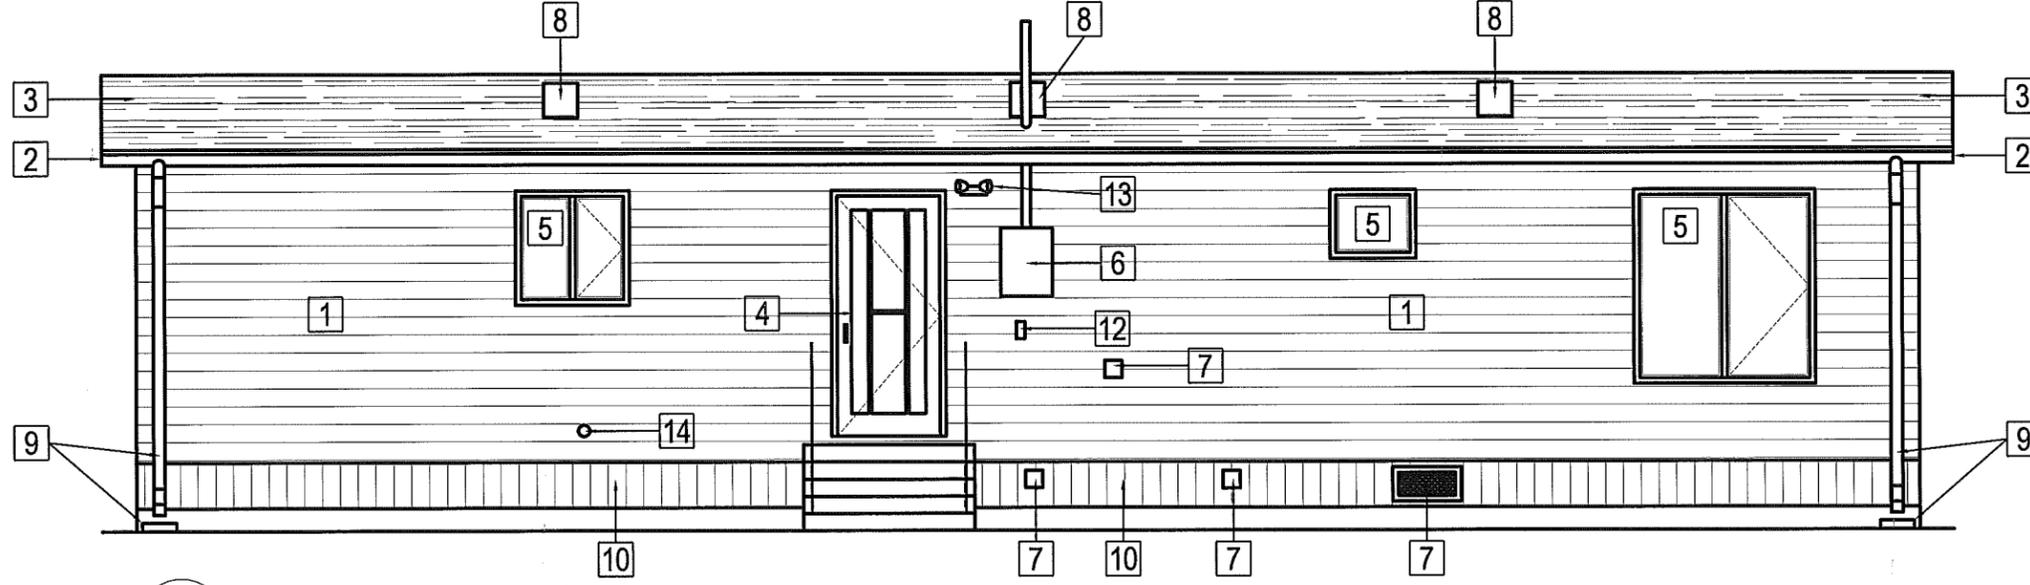

2 EXISTING REAR ELEVATION
 A1.1 SCALE: 3/16" = 1'-0"

DRAWING NOTES: ###

- | | | |
|--------------------------------------------|---------------------------------------------|-----------------------------------------------------|
| 1 REMOVE EXISTING EXTERIOR FACADE | 7 REMOVE EXISTING VENT | 13 REMOVE EXISTING SENSOR LIGHT |
| 2 REMOVE EXISTING SOFFIT, FASCIA, & RWL | 8 REMOVE EXISTING ROOF VENTS | 14 REMOVE EXISTING WATER SPOUT |
| 3 REMOVE EXISTING SHINGLES | 9 REMOVE EXISTING DOWN SPOUTS & SPLASH PADS | 15 REMOVE EXISTING WALL LAMP, HOUSE #S, & DOOR BELL |
| 4 REMOVE EXISTING DOORS & DOOR CASINGS | 10 REMOVE EXISTING SKIRTING | 16 REMOVE EXISTING SATELITE DISH |
| 5 REMOVE EXISTING WINDOWS & WINDOW CASINGS | 11 REMOVE EXISTING WINDOW SHUTTERS | |
| 6 EXISTING HYDRO METER & UTILITIES | 12 REMOVE EXISTING ELECTRICAL OUTLET | |

PROJECT TITLE
RCMP WESTERN ENVELOPE

SHEET TITLE
EXISTING ELEVATIONS

DATE (YY MM DD) 13 03 13
 SCALE 3/16" = 1'-0"
 DRAWN BY AK
 CHECKED BY RS

LOCATION
 334 GRENON STREET, WINNIPEGOSIS, MANITOBA


REVISION NO. 02
CONSTRUCTION
14 05 02

A1.1


JOB NO.
14-002-01-30

THIS DRAWING MUST NOT BE SCALED.
 THE GENERAL CONTRACTOR SHALL VERIFY ALL DIMENSIONS, DATUMS AND LEVELS PRIOR TO COMMENCEMENT OF WORK AND IS HELD RESPONSIBLE FOR REPORTING ANY DISCREPANCY OR OMISSION TO CAN-TEC SERVICES LTD. IMMEDIATELY.
 THIS DRAWING IS THE EXCLUSIVE PROPERTY OF CAN-TEC SERVICES LTD. AND CAN BE REPRODUCED ONLY WITH THE PERMISSION OF CAN-TEC SERVICES LTD. IN WHICH CASE THE REPRODUCTION MUST BEAR THEIR NAME AS THE ENGINEERING/DRAFTING FIRM.


<http://www.cantecservices.ca/>

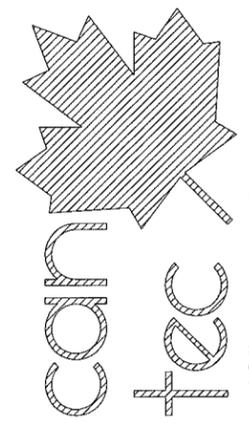

ENGINEERING AND DRAFTING
 1948 MAIN STREET, WINNIPEG, MANITOBA
 Tel: (204) 943-7222 Fax: (204) 947-5717

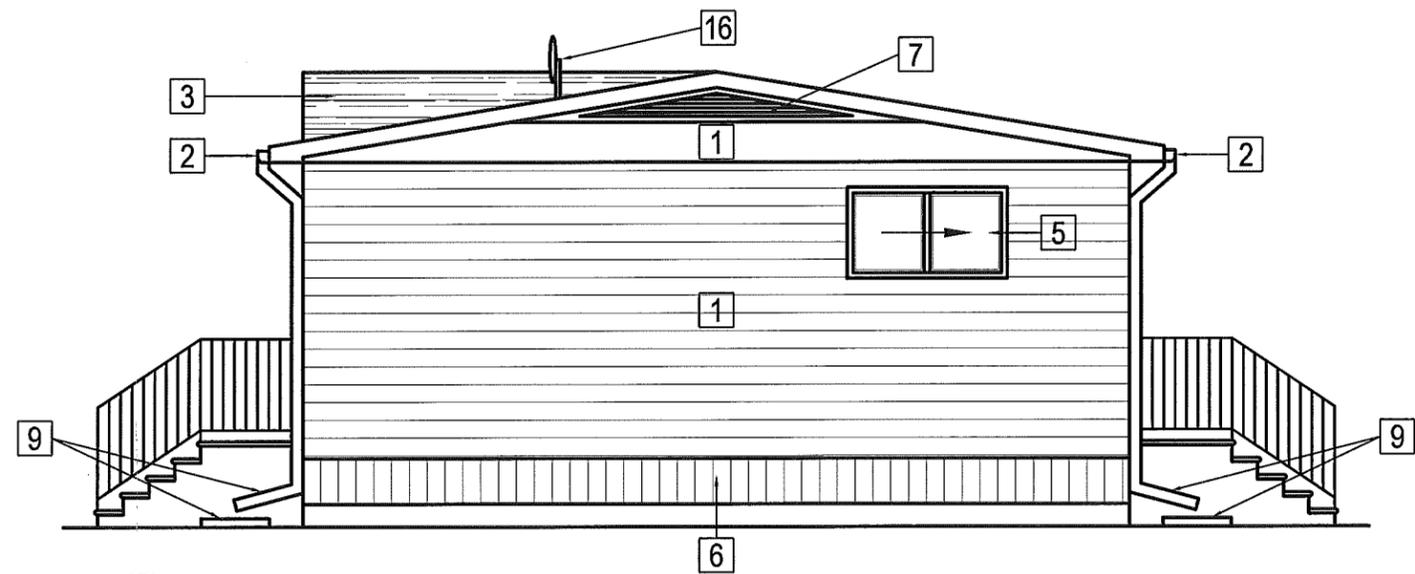

1 EXISTING SIDE ELEVATION
 A1.2 SCALE: 3/16" = 1'-0"

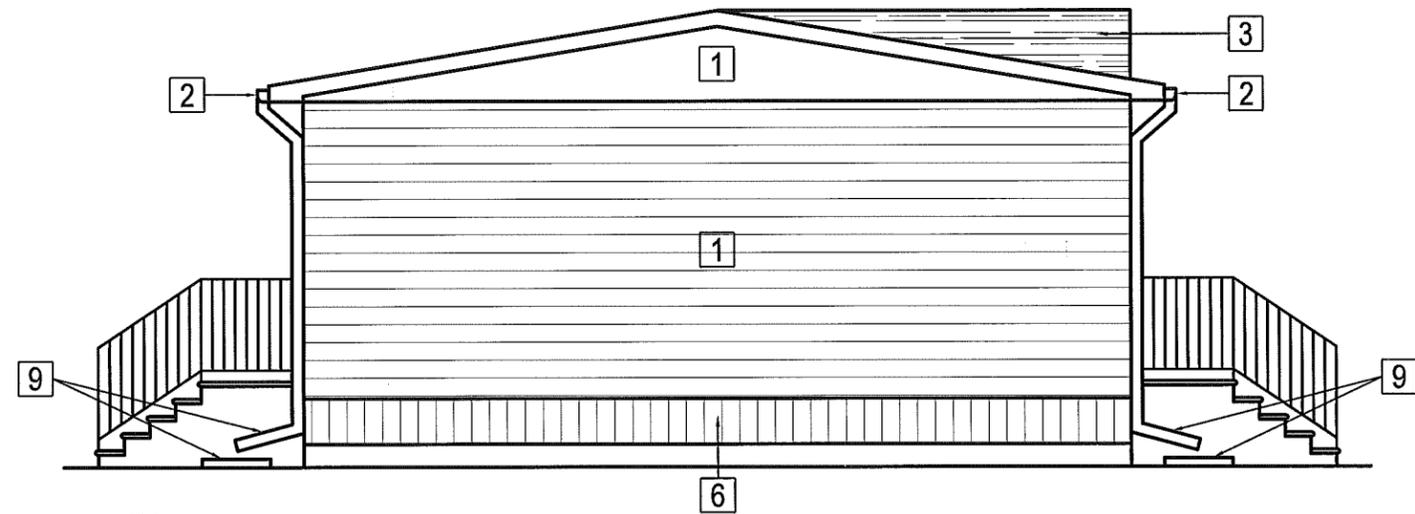

2 EXISTING SIDE ELEVATION
 A1.2 SCALE: 3/16" = 1'-0"

DRAWING NOTES: ##

- | | | |
|---------------------------------------------------|----------------------------------------------------|------------------------------------------------------------|
| 1 REMOVE EXISTING EXTERIOR FACADE | 7 REMOVE EXISTING VENT | 13 REMOVE EXISTING SENSOR LIGHT |
| 2 REMOVE EXISTING SOFFIT, FASCIA, & RWL | 8 REMOVE EXISTING ROOF VENTS | 14 REMOVE EXISTING WATER SPOUT |
| 3 REMOVE EXISTING SHINGLES | 9 REMOVE EXISTING DOWN SPOUTS & SPLASH PADS | 15 REMOVE EXISTING WALL LAMP, HOUSE #S, & DOOR BELL |
| 4 REMOVE EXISTING DOORS & DOOR CASINGS | 10 REMOVE EXISTING SKIRTING | 16 REMOVE EXISTING SATELITE DISH |
| 5 REMOVE EXISTING WINDOWS & WINDOW CASINGS | 11 REMOVE EXISTING WINDOW SHUTTERS | |
| 6 EXISTING HYDRO METER | 12 REMOVE EXISTING ELECTRICAL OUTLET | |

PROJECT TITLE
RCMP WESTERN ENVELOPE

SHEET TITLE
EXISTING ELEVATIONS

DATE (YY MM DD) 13 03 13
 SCALE 3/16" = 1'-0"
 DRAWN BY AK
 CHECKED BY RS

LOCATION
 334 GRENON STREET, WINNIPEGOSIS, MANITOBA


REVISION NO. 02
CONSTRUCTION
14 05 02

A1.2


JOB NO.
14-002-01-30

THIS DRAWING MUST NOT BE SCALED.
 THE GENERAL CONTRACTOR SHALL VERIFY ALL DIMENSIONS, DATUMS AND LEVELS PRIOR TO COMMENCEMENT OF WORK AND IS HELD RESPONSIBLE FOR REPORTING ANY DISCREPANCY OR OMISSION TO CAN-TEC SERVICES LTD. IMMEDIATELY.
 THIS DRAWING IS THE EXCLUSIVE PROPERTY OF CAN-TEC SERVICES LTD. AND CAN BE REPRODUCED ONLY WITH THE PERMISSION OF CAN-TEC SERVICES LTD. IN WHICH CASE THE REPRODUCTION MUST BEAR THEIR NAME AS THE ENGINEERING/DRAFTING FIRM.

http://www.can-tec-services.com/

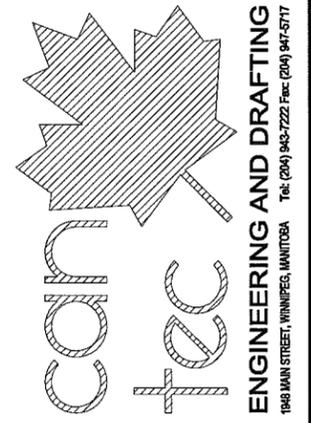

ENGINEERING AND DRAFTING
 1948 MAIN STREET, WINNIPEG, MANITOBA
 Tel: (204) 943-7222 Fax: (204) 947-5717

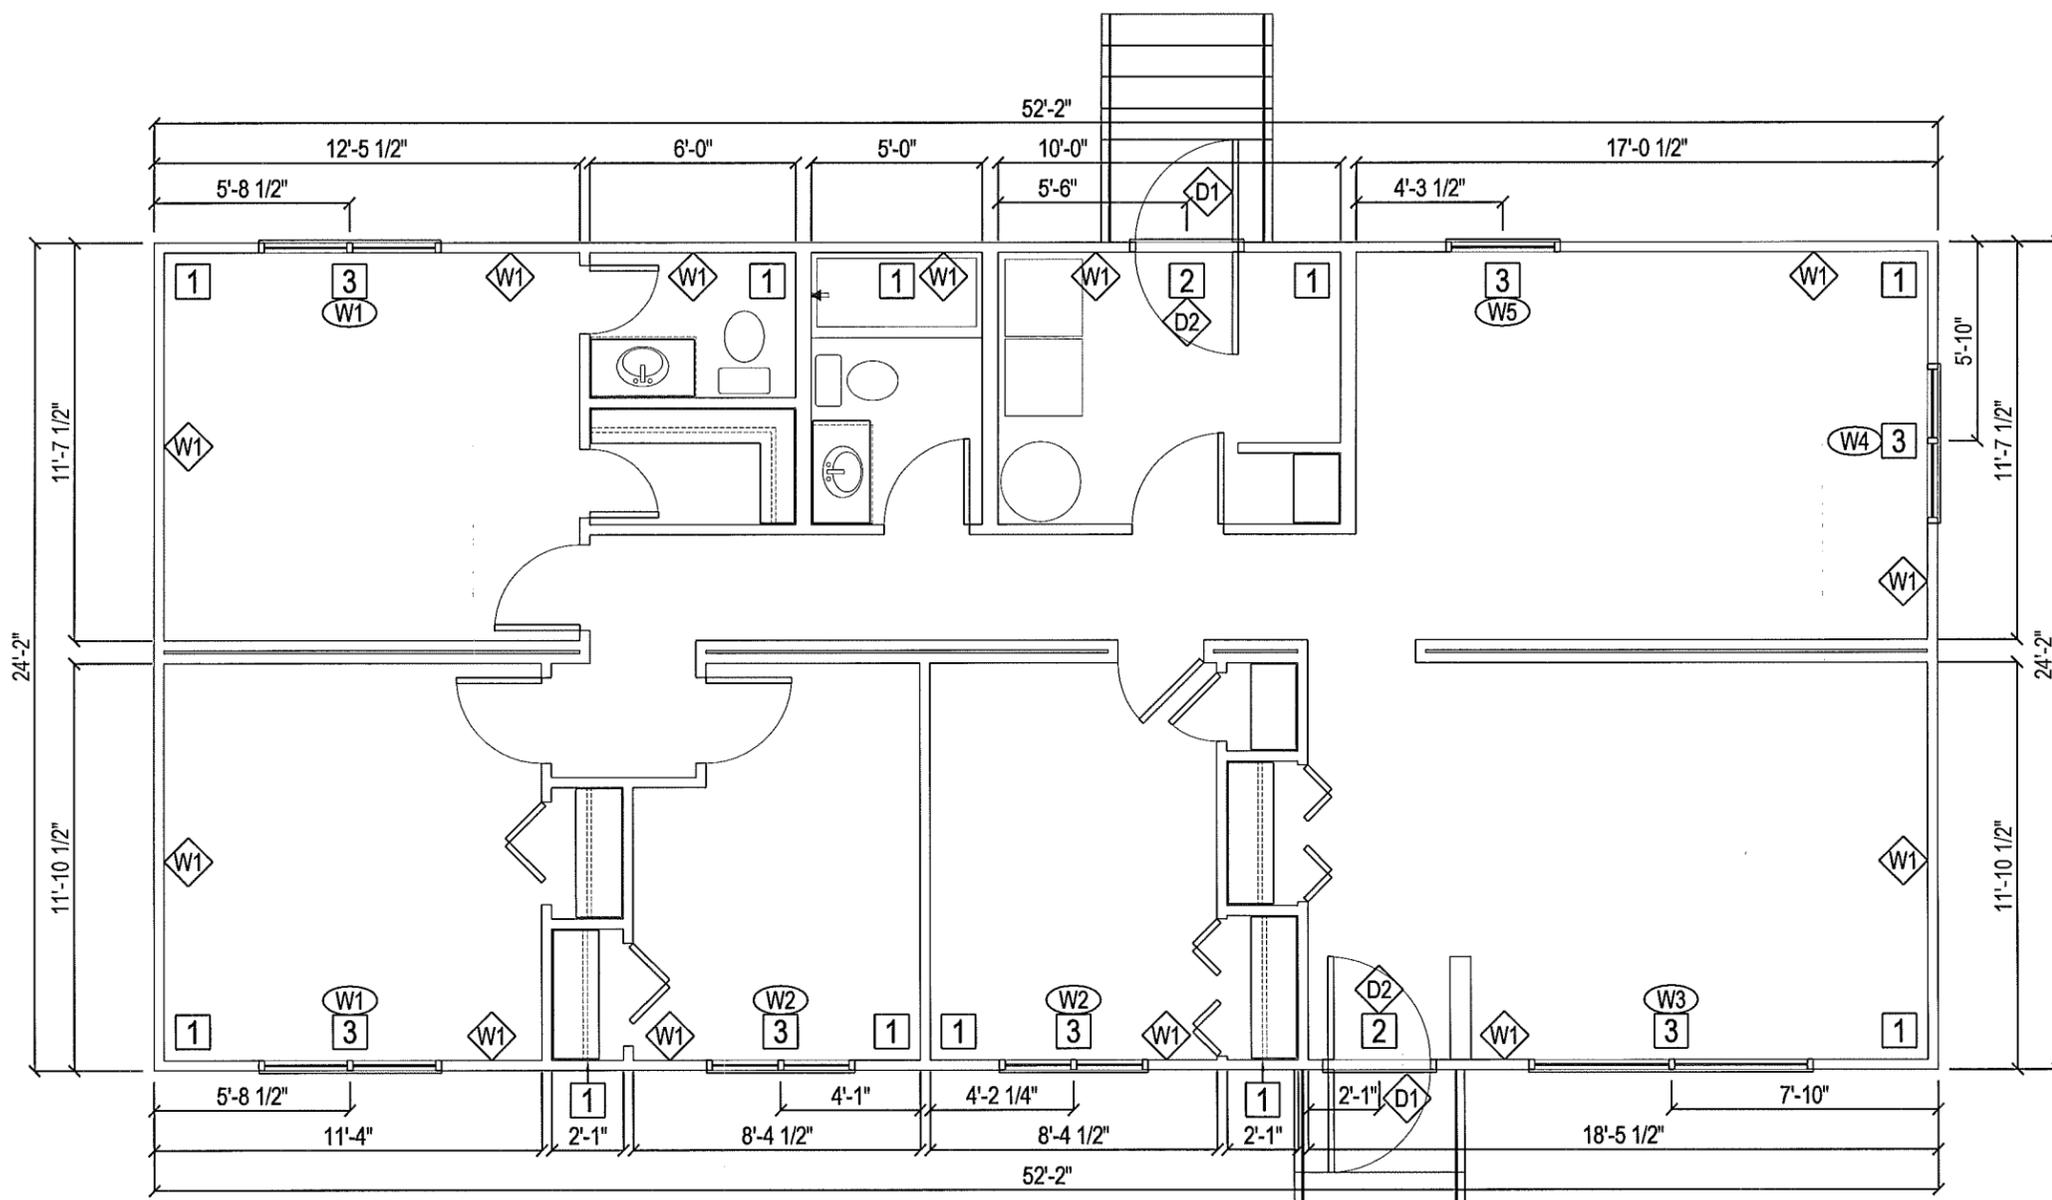

1 NEW MAIN FLOOR PLAN
 A2.0 SCALE: 3/16" = 1'-0"

- DRAWING NOTES:** ##
- 1 INSTALL NEW ENGINEERED SIDING
 - 2 INSTALL NEW DOORS & DOOR CASINGS
 - 3 INSTALL NEW WINDOWS & WINDOW CASINGS

PROJECT TITLE
RCMP WESTERN ENVELOPE

SHEET TITLE
NEW MAIN FLOOR PLAN

DATE (Y/M/DD)
 13 03 13

SCALE
 3/16" = 1'-0"

DRAWN BY
 AK

CHECKED BY
 RS


LOCATION
 334 GRENON STREET, WINNIPEGOSIS, MANITOBA

REVISION NO. 02
CONSTRUCTION
14 02 05


A2.0

JOB NO.
14-002-01-30

THIS DRAWING MUST NOT BE SCALED.
 THE GENERAL CONTRACTOR SHALL VERIFY ALL DIMENSIONS, DATUMS AND LEVELS PRIOR TO COMMENCEMENT OF WORK AND IS HELD RESPONSIBLE FOR REPORTING ANY DISCREPANCY OR OMISSION TO CAN-TEC SERVICES LTD. IMMEDIATELY.
 THIS DRAWING IS THE EXCLUSIVE PROPERTY OF CAN-TEC SERVICES LTD. AND CAN BE REPRODUCED ONLY WITH THE PERMISSION OF CAN-TEC SERVICES LTD. IN WHICH CASE THE REPRODUCTION MUST BEAR THEIR NAME AS THE ENGINEERING/DRAFTING FIRM.
<http://www.can-tecservices.ca/>

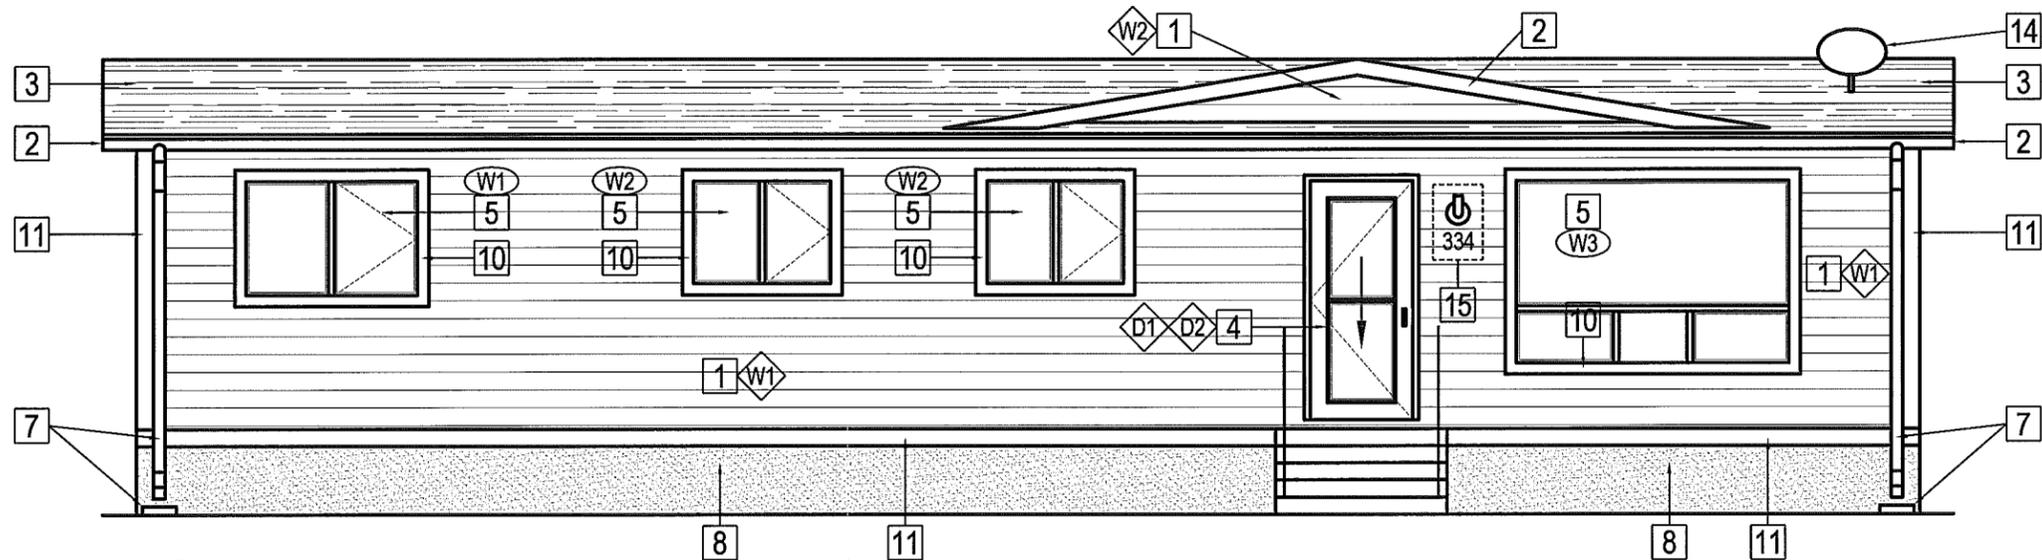

1 NEW FRONT ELEVATION
 A3.0 SCALE: 3/16" = 1'-0"

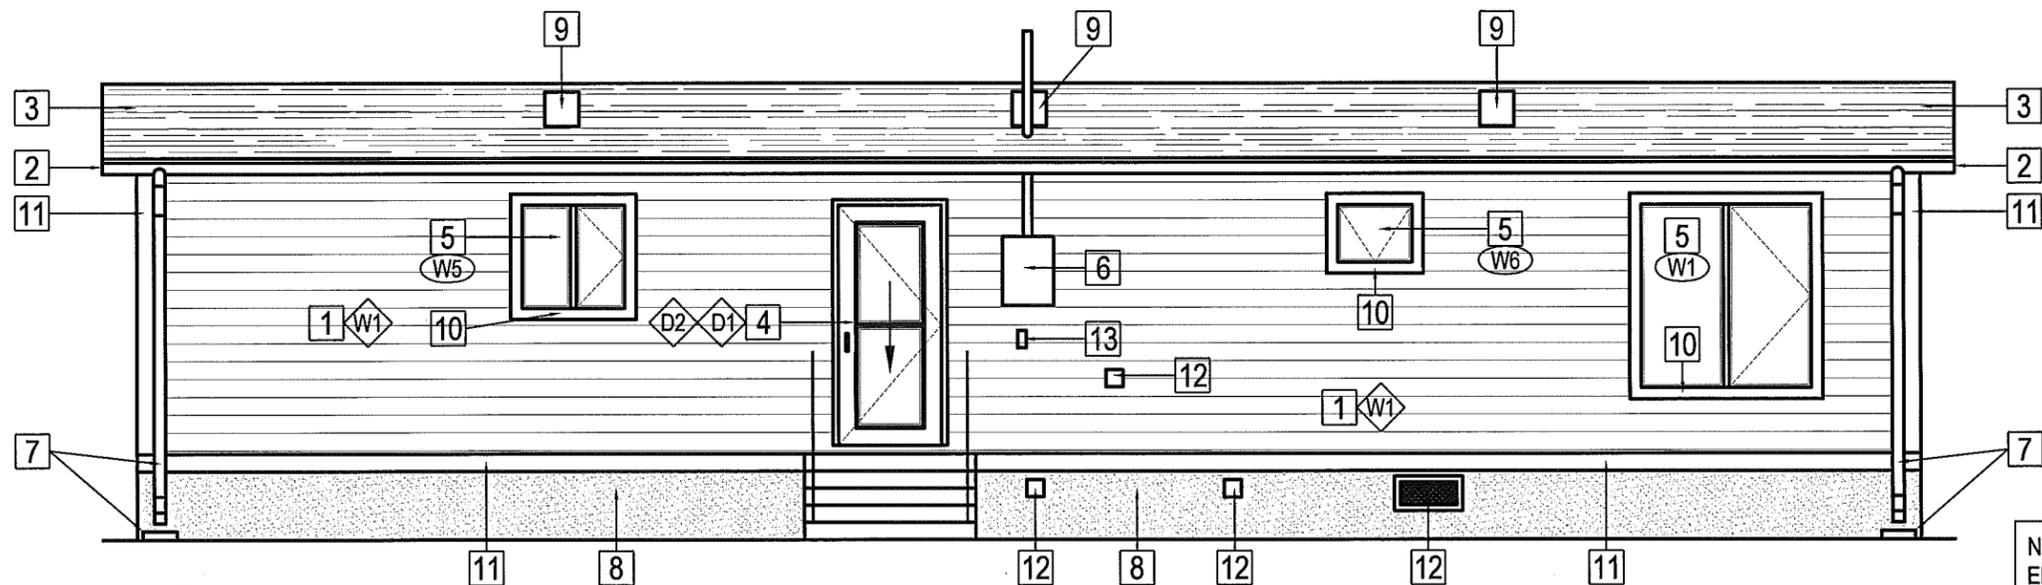


2 NEW REAR ELEVATION
 A3.0 SCALE: 3/16" = 1'-0"

DRAWING NOTES: ###

- | | | |
|----------------------------------------|-----------------------------------------|-------------------------------------------------|
| 1 INSTALL NEW ENGINEERED SIDING | 7 INSTALL NEW DOWN SPOUTS & SPLASH PADS | 13 INSTALL NEW EXTERIOR OUTLET |
| 2 INSTALL NEW FASCIA & RWL | 8 INSTALL NEW PARGING/WATERPROOFING | 14 RE-INSTALL SATELITE DISH |
| 3 INSTALL NEW ASPHALT SHINGLES | 9 INSTALL NEW ROOF VENTS | 15 INSTALL NEW WALL LAMP, HOUSE #S, & DOOR BELL |
| 4 INSTALL NEW DOORS & DOOR CASINGS | 10 INSTALL NEW 4" ENGINEERED TRIM | |
| 5 INSTALL NEW WINDOWS & WINDOW CASINGS | 11 INSTALL NEW 6" ENGINEERED TRIM | |
| 6 RE-INSTALL HYDRO METER & UTILITIES | 12 INSTALL NEW VENT | |

NOTE: ELECTRICAL SERVICE, HOSE BIBS & ALL ELECTRICAL BOXES, LIGHTS TO BE EXTENDED TO FACE OF NEW SIDING.

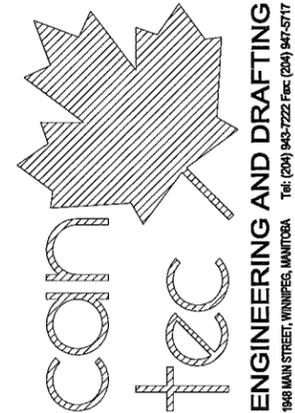


PROJECT TITLE: RCMP WESTERN ENVELOPE
 SHEET TITLE: NEW ELEVATIONS
 DATE (Y/M/DD): 13 03 13
 SCALE: 3/16" = 1'-0"
 DRAWN BY: AK
 CHECKED BY: RS
 LOCATION: 334 GRENON STREET, WINNIPEGOSIS, MANITOBA


REVISION NO. 02
 CONSTRUCTION
 14 05 02

A3.0
 JOB NO.
 14-002-01-30

THIS DRAWING MUST NOT BE SCALED.
 THE GENERAL CONTRACTOR SHALL VERIFY ALL DIMENSIONS, DATUMS AND LEVELS PRIOR TO COMMENCEMENT OF WORK AND IS HELD RESPONSIBLE FOR REPORTING ANY DISCREPANCY OR OMISSION TO CAN-TEC SERVICES LTD. IMMEDIATELY.
 THIS DRAWING IS THE EXCLUSIVE PROPERTY OF CAN-TEC SERVICES LTD. AND CAN BE REPRODUCED ONLY WITH THE PERMISSION OF CAN-TEC SERVICES LTD. IN WHICH CASE THE REPRODUCTION MUST BEAR THEIR NAME AS THE ENGINEERING/DRAFTING FIRM.
<http://www.can-tec-services.ca/>

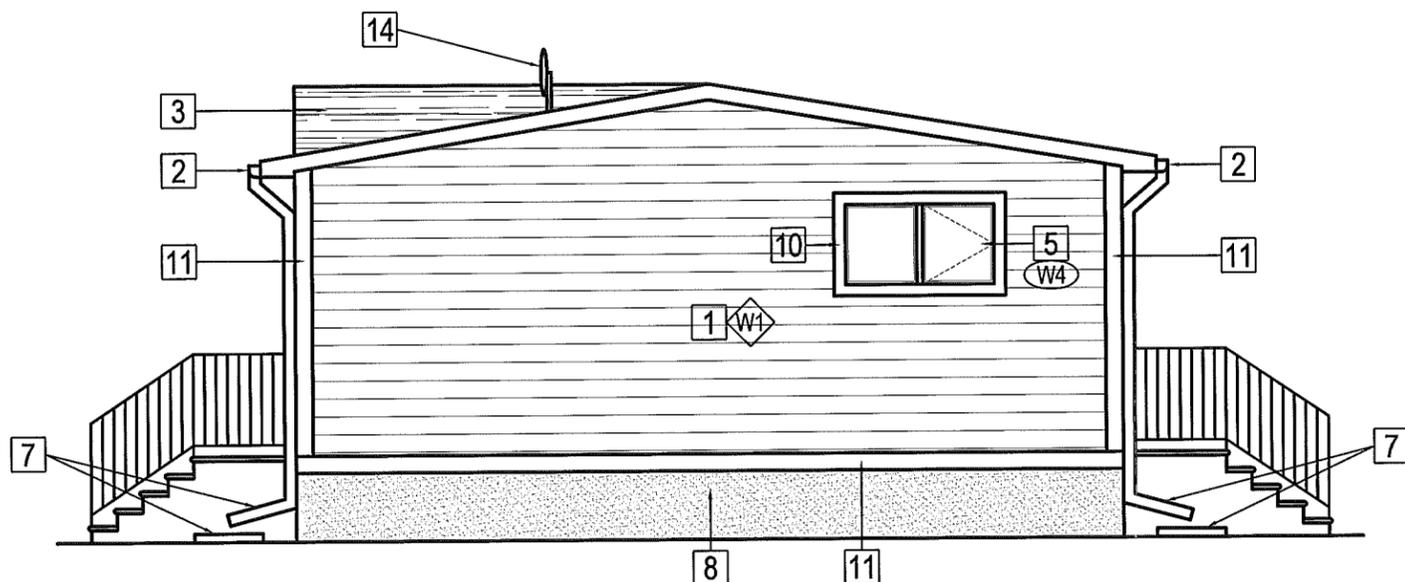


1 NEW SIDE ELEVATION
 A3.1 SCALE: 3/16" = 1'-0"

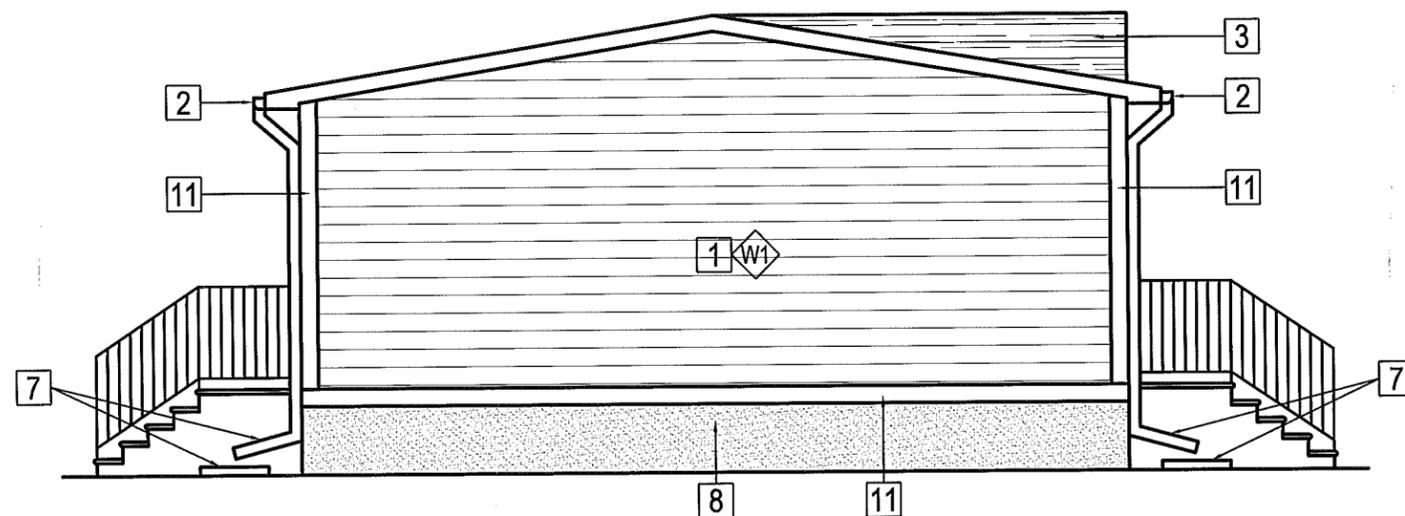

2 NEW SIDE ELEVATION
 A3.1 SCALE: 3/16" = 1'-0"

DRAWING NOTES: ##

- | | | |
|-----------------------------------------------|------------------------------------------------|--------------------------------------------------------|
| 1 INSTALL NEW ENGINEERED SIDING | 7 INSTALL NEW DOWN SPOUTS & SPLASH PADS | 13 INSTALL NEW EXTERIOR OUTLET |
| 2 INSTALL NEW FASCIA & RWL | 8 INSTALL NEW PARGING/WATERPROOFING | 14 RE-INSTALL SATELITE DISH |
| 3 INSTALL NEW ASPHALT SHINGLES | 9 INSTALL NEW ROOF VENTS | 15 INSTALL NEW WALL LAMP, HOUSE #S, & DOOR BELL |
| 4 INSTALL NEW DOORS & DOOR CASINGS | 10 INSTALL NEW 4" ENGINEERED TRIM | |
| 5 INSTALL NEW WINDOWS & WINDOW CASINGS | 11 INSTALL NEW 6" ENGINEERED TRIM | |
| 6 RE-INSTALL HYDRO METER | 12 INSTALL NEW VENT | |

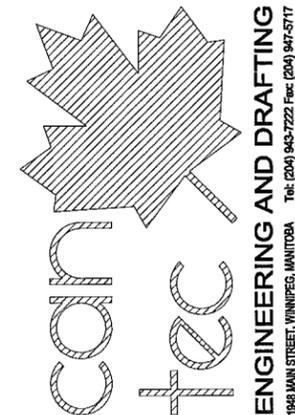



PROJECT TITLE: RCMP WESTERN ENVELOPE
 SHEET TITLE: NEW ELEVATIONS
 DATE (YY MM DD): 13 03 13
 SCALE: 3/16" = 1'-0"
 DRAWN BY: AK
 CHECKED BY: RS
 LOCATION: 334 GRENON STREET, WINNIPEGOSIS, MANITOBA

REVISION NO. 02
CONSTRUCTION
14 05 02

A3.1
 JOB NO.
14-002-01-30

THIS DRAWING MUST NOT BE SCALED.
 THE GENERAL CONTRACTOR SHALL VERIFY ALL DIMENSIONS, DATUMS AND LEVELS PRIOR TO COMMENCEMENT OF WORK AND IS HELD RESPONSIBLE FOR REPORTING ANY DISCREPANCY OR OMISSION TO CAN-TEC SERVICES LTD. IMMEDIATELY.
 THIS DRAWING IS THE EXCLUSIVE PROPERTY OF CAN-TEC SERVICES LTD. AND CAN BE REPRODUCED ONLY WITH THE PERMISSION OF CAN-TEC SERVICES LTD. IN WHICH CASE THE REPRODUCTION MUST BEAR THEIR NAME AS THE ENGINEERING/DRAFTING FIRM.

http://www.can-tecservices.ca/
 ENGINEERING AND DRAFTING
 1949 MAIN STREET, WINNIPEG, MANITOBA Te: (204) 943-7222 Fax: (204) 947-5717

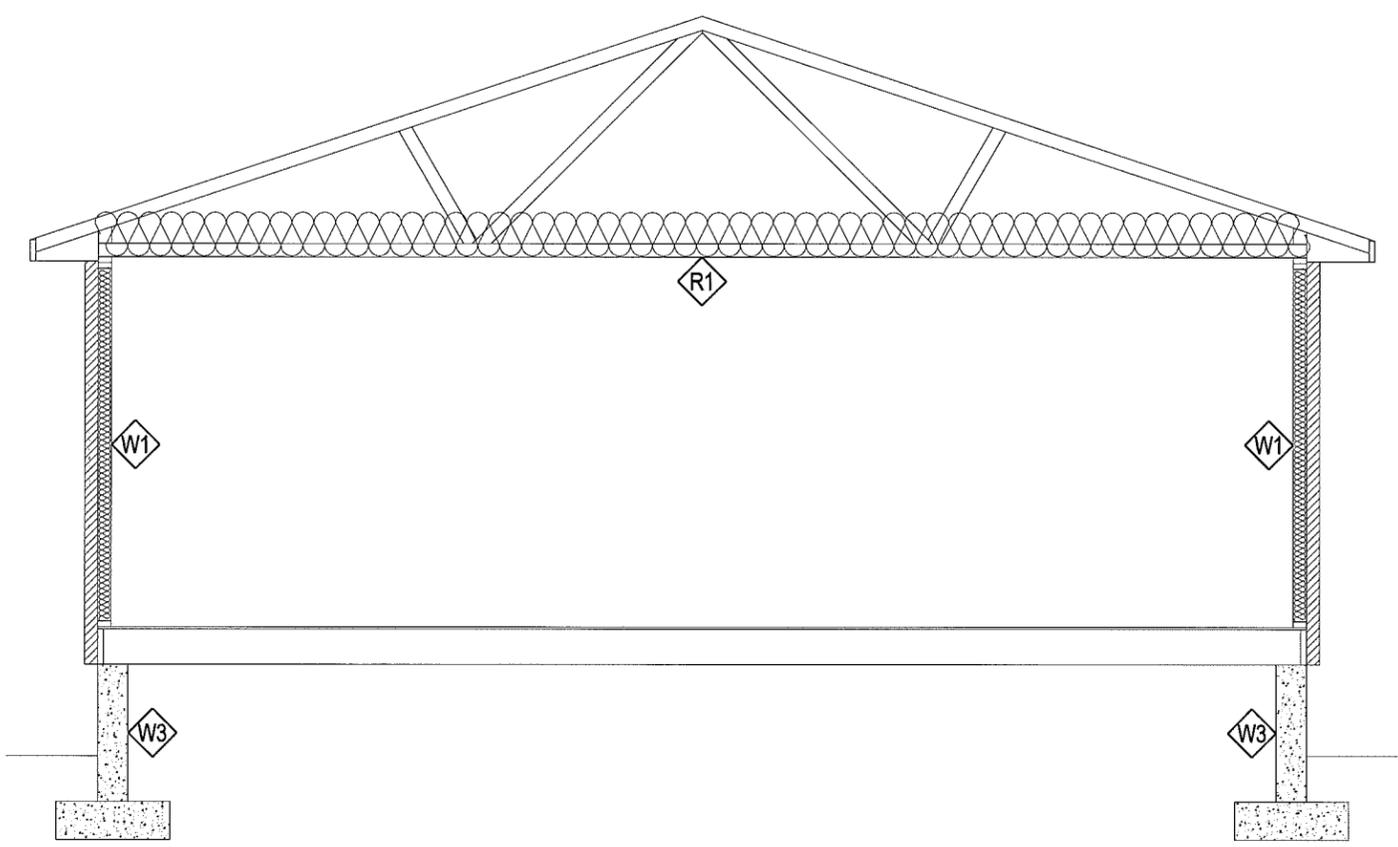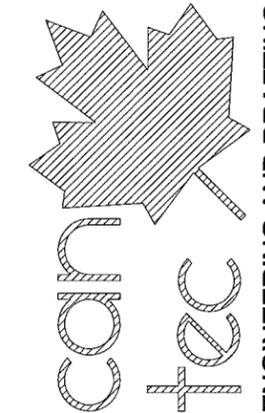


1 SECTION
 A4.0 SCALE: 1/4" = 1'-0"

- SECTION LEGEND**
- W1** WALL 1 CONSTRUCTION
 NEW ENGINEERED SIDING
 NEW AIR BARRIER
 NEW 7/16" OSB SHEATHING
 NEW 2" RIGID INSULATION W/
 VERTICAL Z-GIRTS @ STUDS
 NEW 7/16" OSB SHEATHING
 EXISTING STUDS
 NEW BATT INSULATION
 EXISTING VAPOUR BARRIER
 EXISTING DRYWALL
 - W2** GABLE END CONSTRUCTION
 NEW ENGINEERED SIDING
 NEW 2" RIGID INSULATION W/
 VERTICAL Z-GIRTS @ STUDS
 NEW AIR BARRIER
 NEW 7/16" OSB SHEATHING
 EXISTING GABLE

SIDING:
 FASTEN 1-3/4" SCREW @ EACH
 Z GIRT AND ONE NAIL TO EACH
 OSB BETWEEN EACH VERTICAL
 GIRT

- W3** FOUNDATION CONSTRUCTION
 NEW PARGING ABOVE GRADE
 NEW WATERPROOFING BELOW GRADE
 EXISTING CONCRETE FOUNDATION
- R1** ROOFCONSTRUCTION
 NEW ASPHALT SHINGLES
 NEW ICE & WATER SHIELD
 EXISTING SHEATHING
 EXISTING ROOF RAFTERS

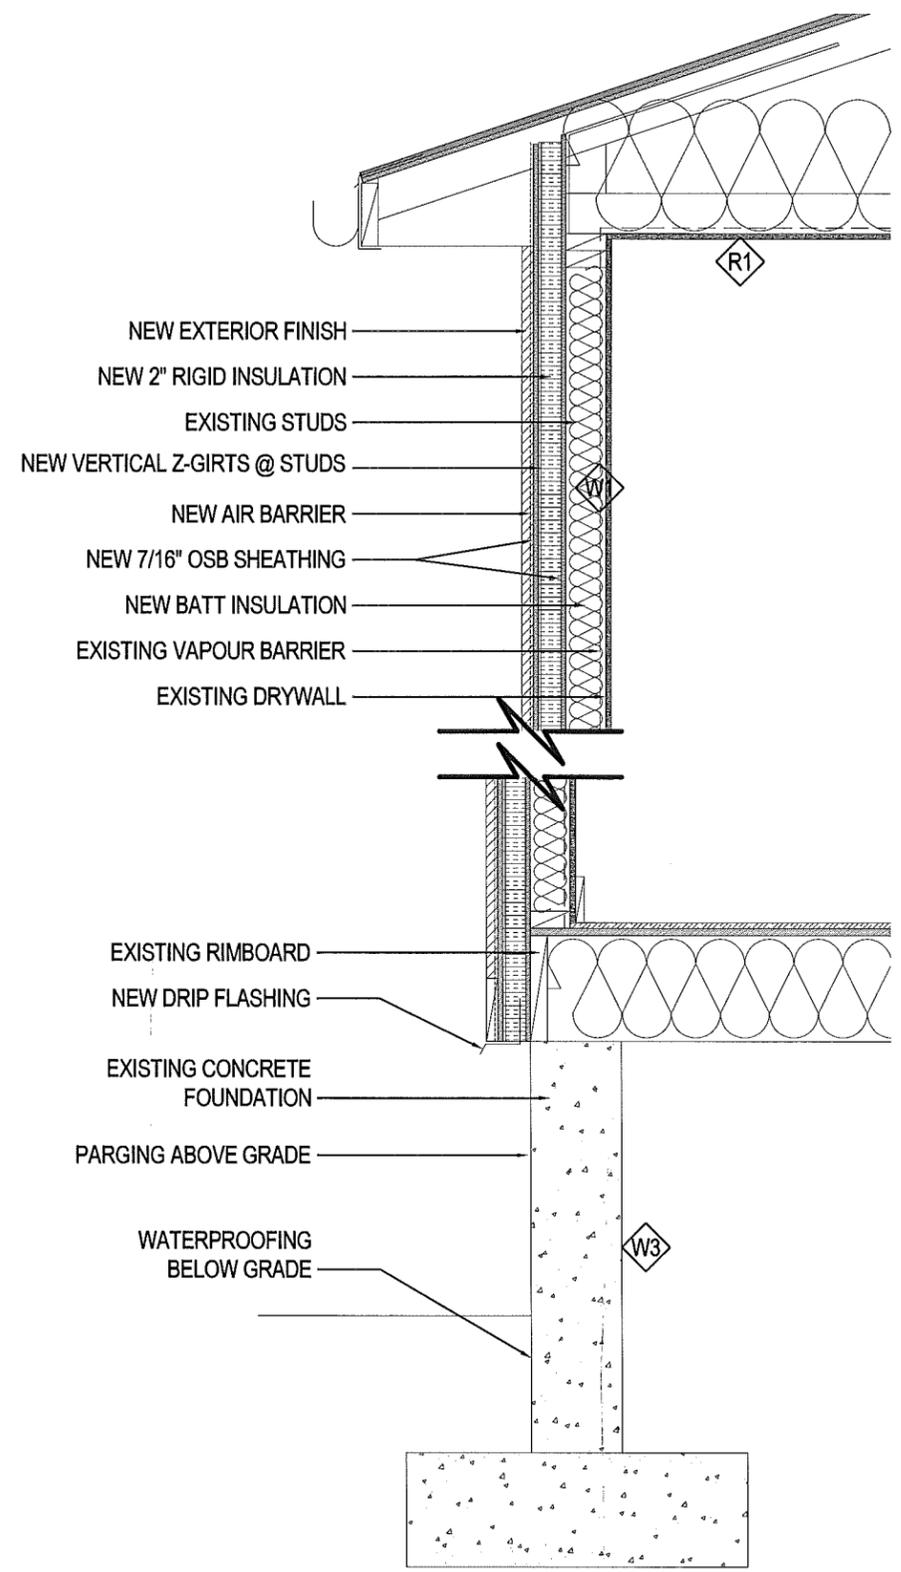

2 WALL SECTION DETAIL
 A4.0 SCALE: 3/4" = 1'-0"

- NEW EXTERIOR FINISH
- NEW 2" RIGID INSULATION
- EXISTING STUDS
- NEW VERTICAL Z-GIRTS @ STUDS
- NEW AIR BARRIER
- NEW 7/16" OSB SHEATHING
- NEW BATT INSULATION
- EXISTING VAPOUR BARRIER
- EXISTING DRYWALL

- EXISTING RIMBOARD
- NEW DRIP FLASHING
- EXISTING CONCRETE FOUNDATION
- PARGING ABOVE GRADE
- WATERPROOFING BELOW GRADE

PROJECT TITLE
RCMP WESTERN ENVELOPE

SHEET TITLE
SECTIONS

DATE (Y/M/D) 13 03 13
 SCALE AS NOTED
 DRAWN BY AK
 CHECKED BY RS




LOCATION
 334 GRENON STREET, WINNIPEGOSIS, MANITOBA

REVISION NO. 02
CONSTRUCTION
14 05 02

A4.0

JOB NO.
14-002-01-30

THIS DRAWING MUST NOT BE SCALED.
 THE GENERAL CONTRACTOR SHALL VERIFY ALL DIMENSIONS, DATUMS AND LEVELS PRIOR TO COMMENCEMENT OF WORK AND IS HELD RESPONSIBLE FOR REPORTING ANY DISCREPANCY OR OMISSION TO CAN-TEC SERVICES LTD. IMMEDIATELY.
 THIS DRAWING IS THE EXCLUSIVE PROPERTY OF CAN-TEC SERVICES LTD. AND CAN BE REPRODUCED ONLY WITH THE PERMISSION OF CAN-TEC SERVICES LTD. IN WHICH CASE THE REPRODUCTION MUST BEAR THEIR NAME AS THE ENGINEERING/DRAFTING FIRM.
<http://www.can-tec-services.ca/>

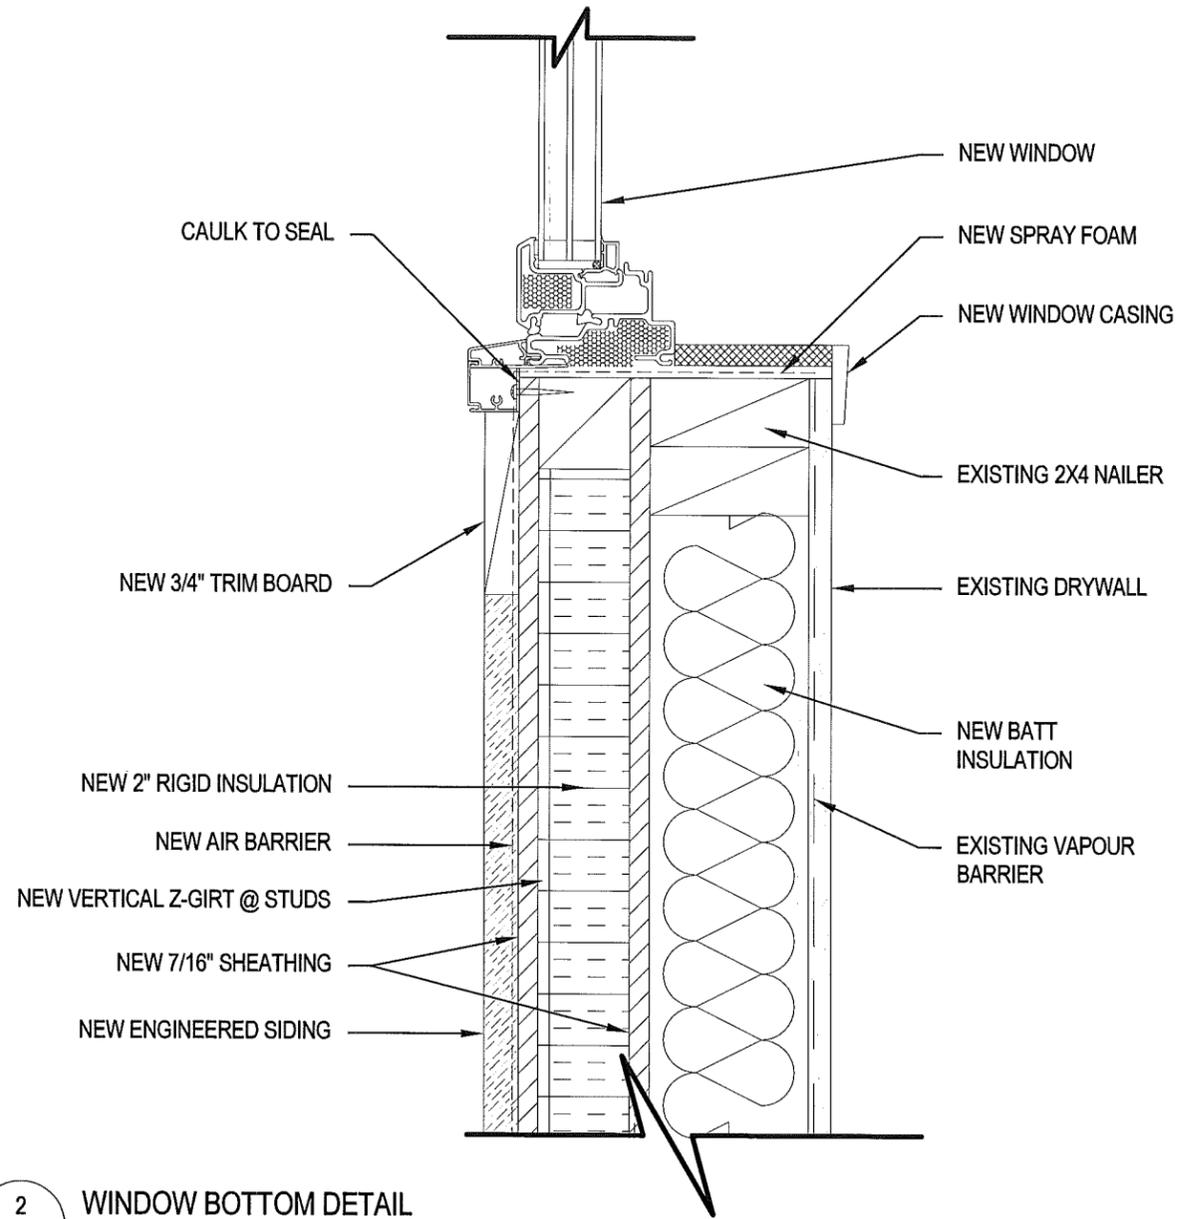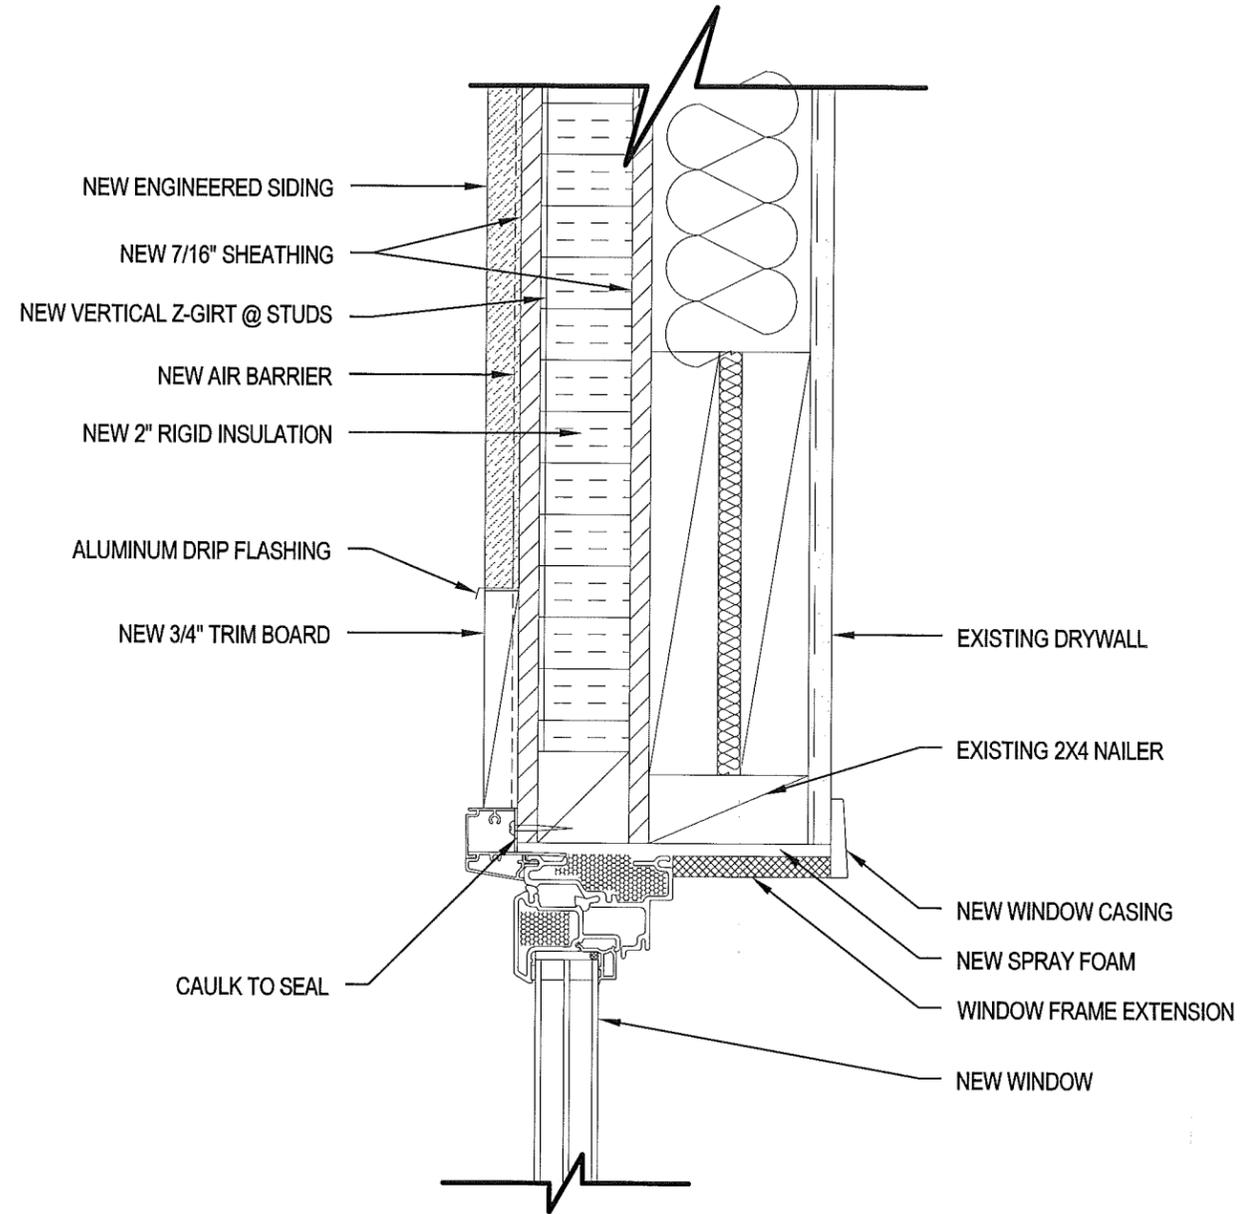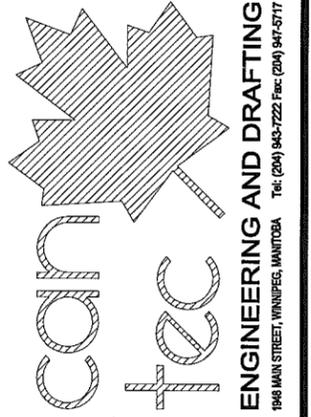

1 WINDOW TOP DETAIL
 A5.0 SCALE: 3" = 1'-0"

2 WINDOW BOTTOM DETAIL
 A5.0 SCALE: 3" = 1'-0"


PROJECT TITLE: **RCMP WESTERN ENVELOPE**
 SHEET TITLE: **DETAILS**
 DATE (Y/M/D): 13 03 13
 SCALE: 3" = 1'-0"
 CHECKED BY: RS
 DRAWN BY: AK
 LOCATION: 334 GRENON STREET, WINNIPEGOSIS, MANITOBA

REVISION NO. 02
CONSTRUCTION
14 05 02


A5.0
 JOB NO. 14-002-01-30

THIS DRAWING MUST NOT BE SCALED.
 THE GENERAL CONTRACTOR SHALL VERIFY ALL DIMENSIONS, DATUMS AND LEVELS PRIOR TO COMMENCEMENT OF WORK AND IS HELD RESPONSIBLE FOR REPORTING ANY DISCREPANCY OR OMISSION TO CAN-TEC SERVICES LTD. IMMEDIATELY.
 THIS DRAWING IS THE EXCLUSIVE PROPERTY OF CAN-TEC SERVICES LTD. AND CAN BE REPRODUCED ONLY WITH THE PERMISSION OF CAN-TEC SERVICES LTD. IN WHICH CASE THE REPRODUCTION MUST BEAR THEIR NAME AS THE ENGINEERING/DRAFTING FIRM.


http://www.can-tec.ca

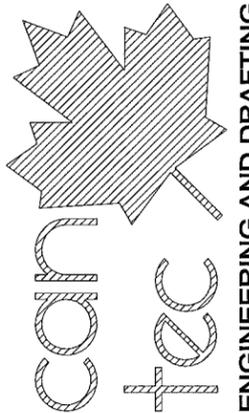

ENGINEERING AND DRAFTING
 1948 MAIN STREET, WINNIPEG, MANITOBA
 Tel: (204) 943-7222 Fax: (204) 947-5717

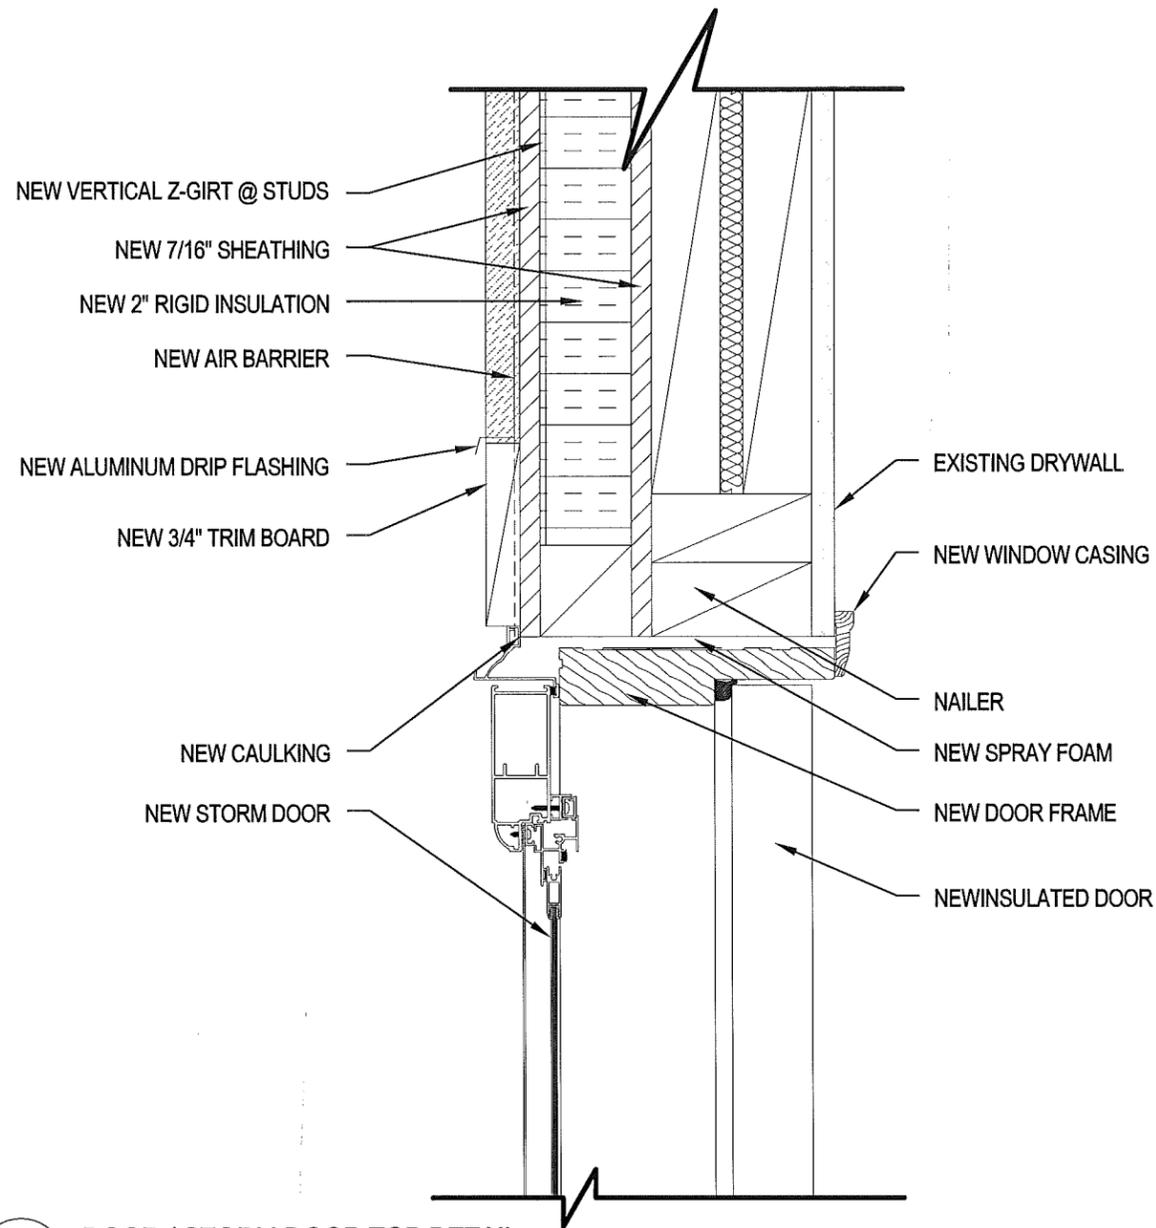

1 DOOR / STORM DOOR TOP DETAIL
 A5.1 SCALE: 3" = 1'-0"

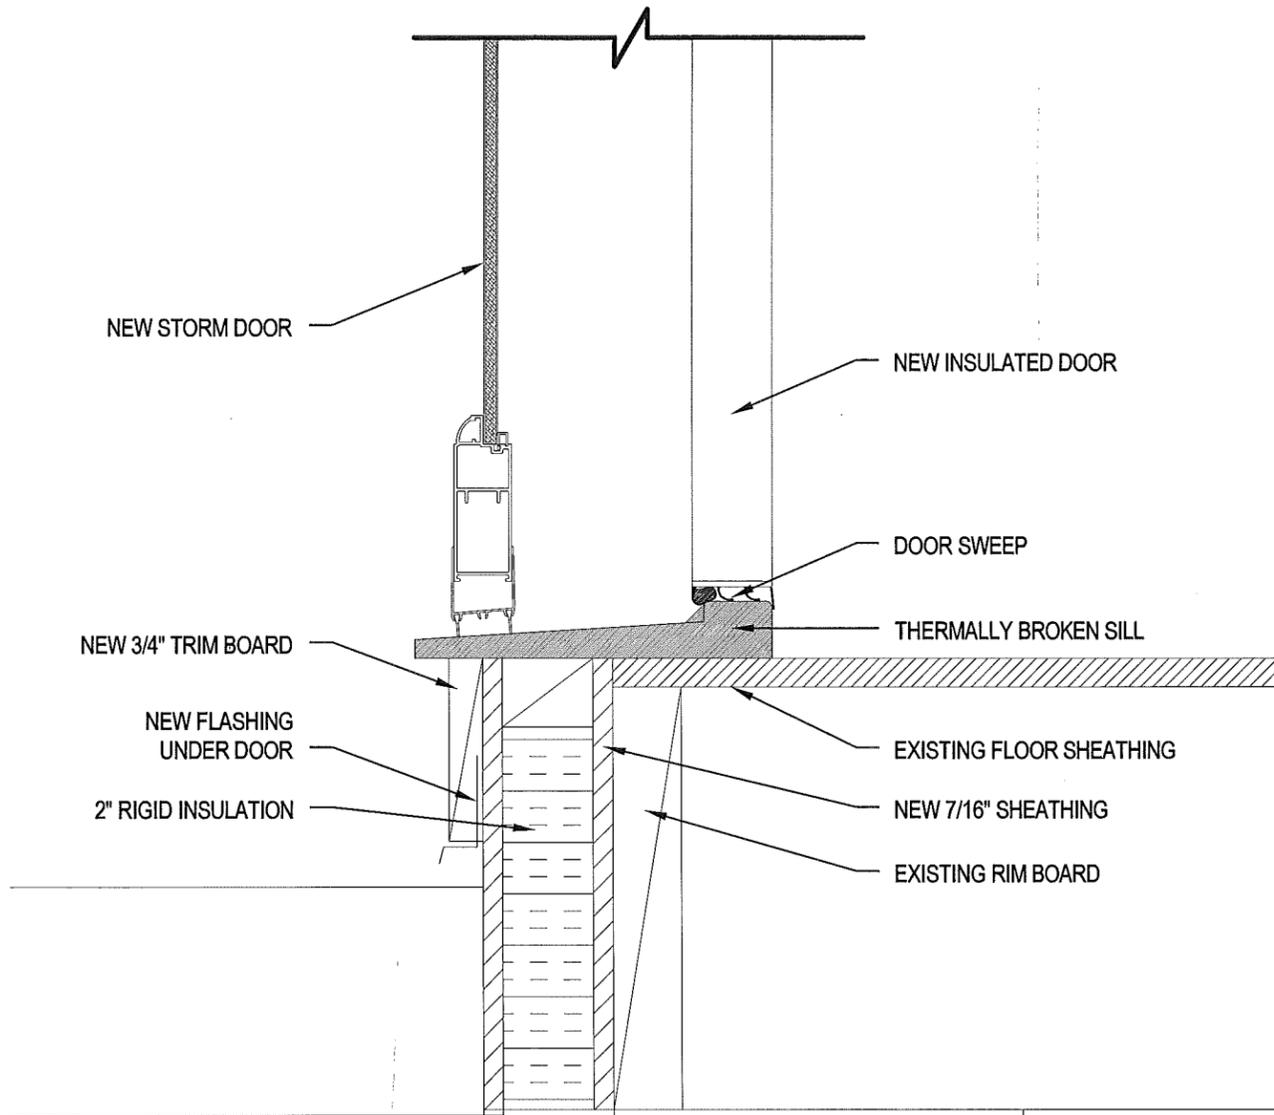

2 DOOR / STORM DOOR BOTTOM DETAIL
 A5.1 SCALE: 3" = 1'-0"

PROJECT TITLE
RCMP WESTERN ENVELOPE

SHEET TITLE
DETAILS

DATE (Y/M/DD)
 13 03 13

DRAWN BY
 AK

CHECKED BY
 RS

SCALE
 3" = 1'-0"

LOCATION
 334 GRENON STREET, WINNIPEGOSIS, MANITOBA


REVISION NO. 02
CONSTRUCTION
 14 05 02

A5.1


JOB NO.
 14-002-01-30

THIS DRAWING MUST NOT BE SCALED.
 THE GENERAL CONTRACTOR SHALL VERIFY ALL DIMENSIONS, DATUMS AND LEVELS PRIOR TO COMMENCEMENT OF WORK AND IS HELD RESPONSIBLE FOR REPORTING ANY DISCREPANCY OR OMISSION TO CAN-TEC SERVICES LTD. IMMEDIATELY.
 THIS DRAWING IS THE EXCLUSIVE PROPERTY OF CAN-TEC SERVICES LTD. AND CAN BE REPRODUCED ONLY WITH THE PERMISSION OF CAN-TEC SERVICES LTD. IN WHICH CASE THE REPRODUCTION MUST BEAR THEIR NAME AS THE ENGINEERING/DRAFTING FIRM.



http://www.can-tec.ca

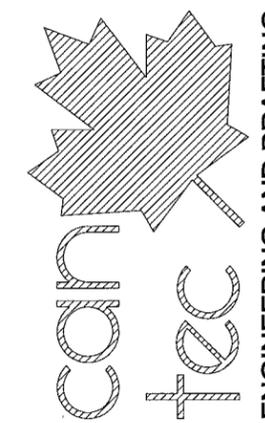

ENGINEERING AND DRAFTING
 198 MAIN STREET, WINNIPEG, MANITOBA Tel: (204) 943-7222 Fax: (204) 947-5717

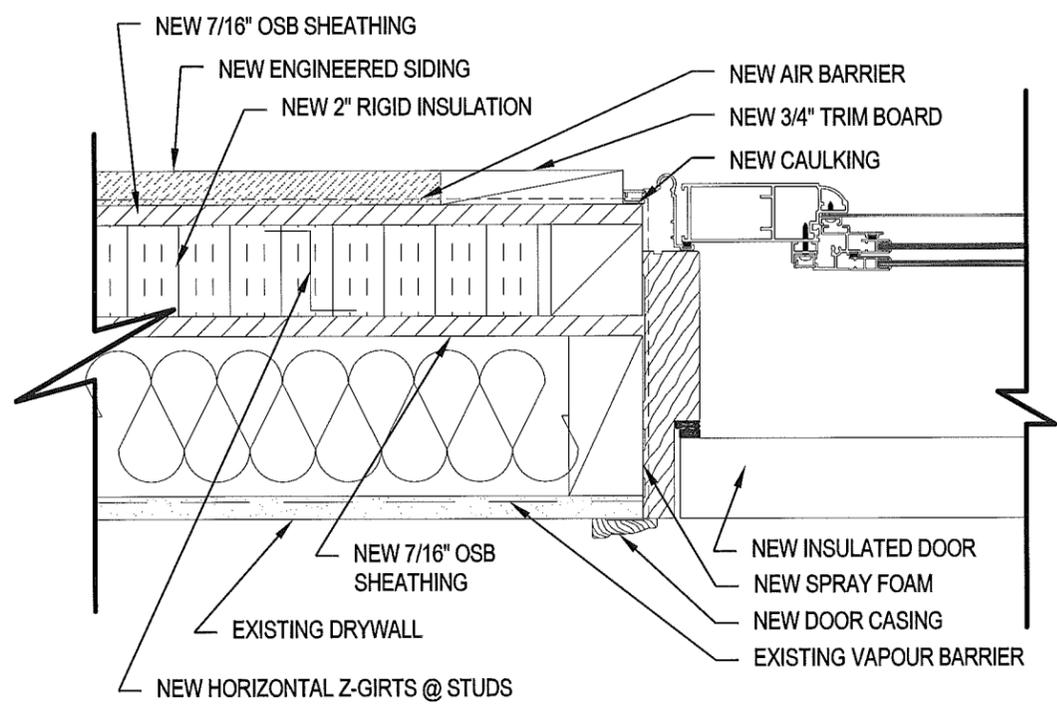

1 DOOR / STORM DOOR SIDE DETAIL
 A5.2 SCALE: 3" = 1'-0"

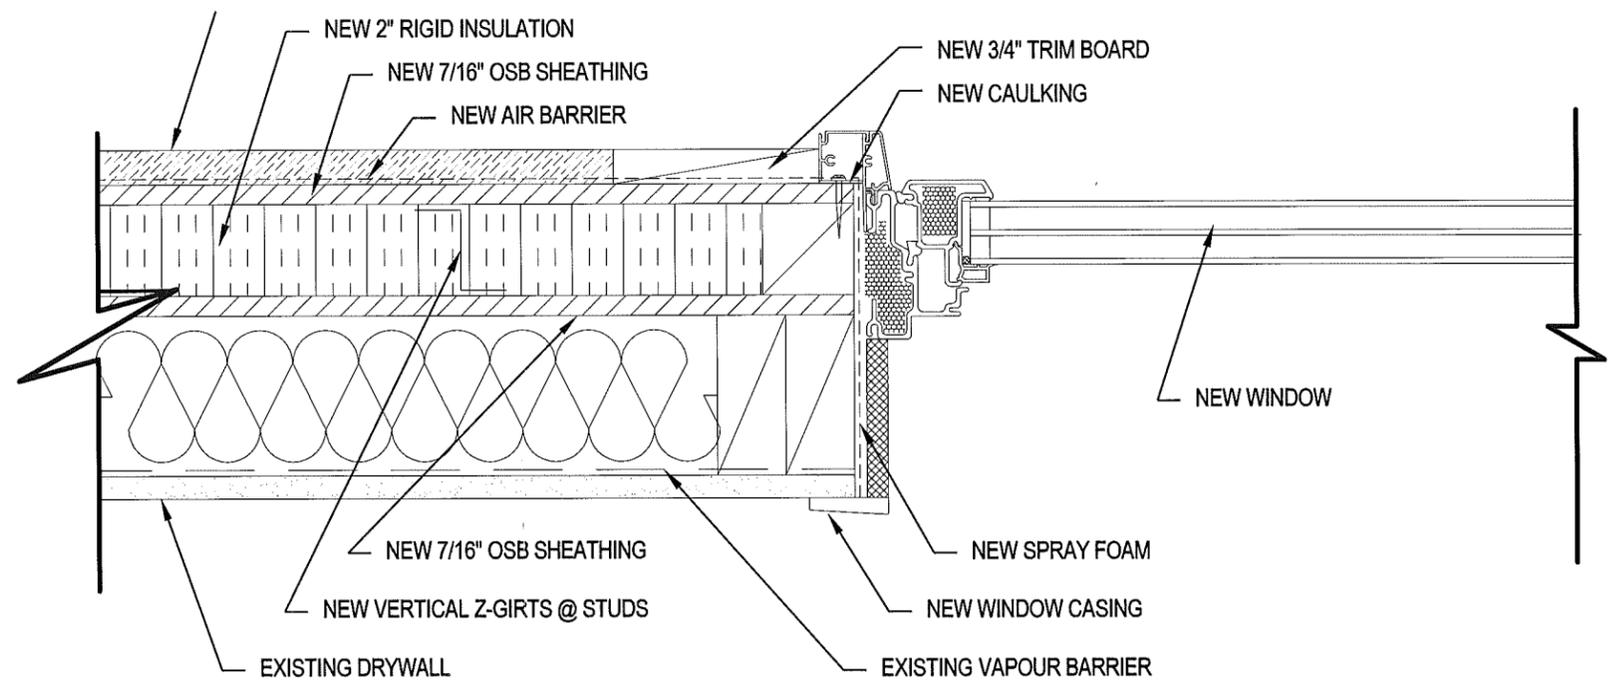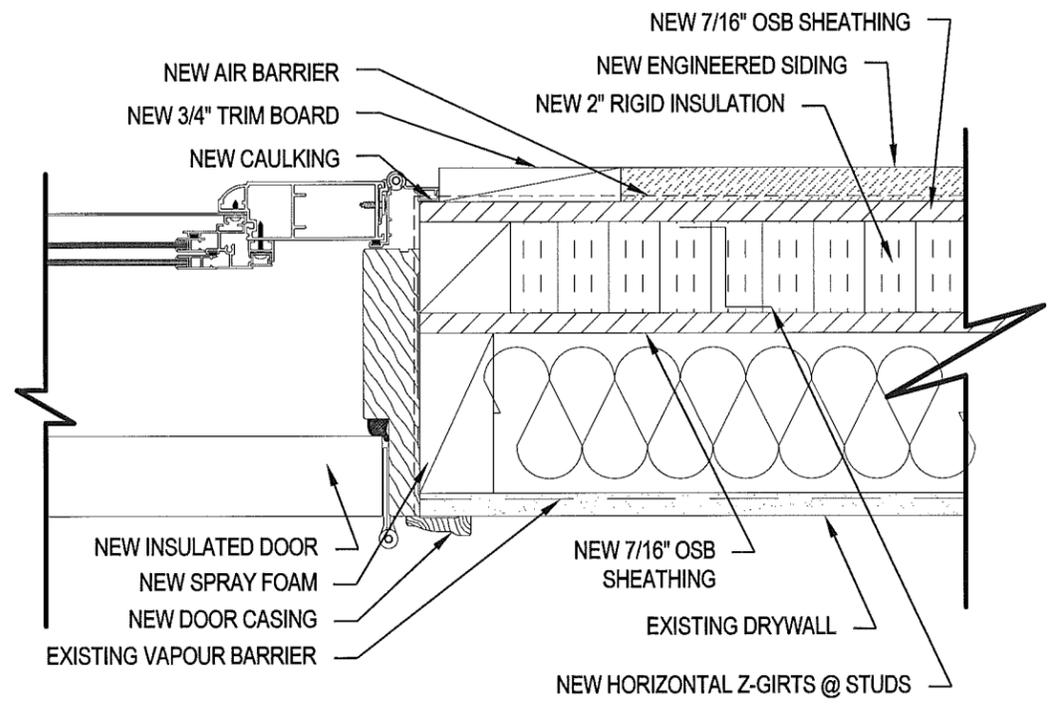

2 WINDOW SIDE DETAIL
 A5.2 SCALE: 3" = 1'-0"

PROJECT TITLE
RCMP WESTERN ENVELOPE

SHEET TITLE
DETAILS


DATE (YY MM DD) 13 03 13
 SCALE 3" = 1'-0"
 CHECKED BY RS
 DRAWN BY AK

LOCATION
 334 GRENON STREET, WINNIPEGOSIS, MANITOBA


REVISION NO. 02
CONSTRUCTION
14 05 02

A5.2


JOB NO.
14-002-01-30

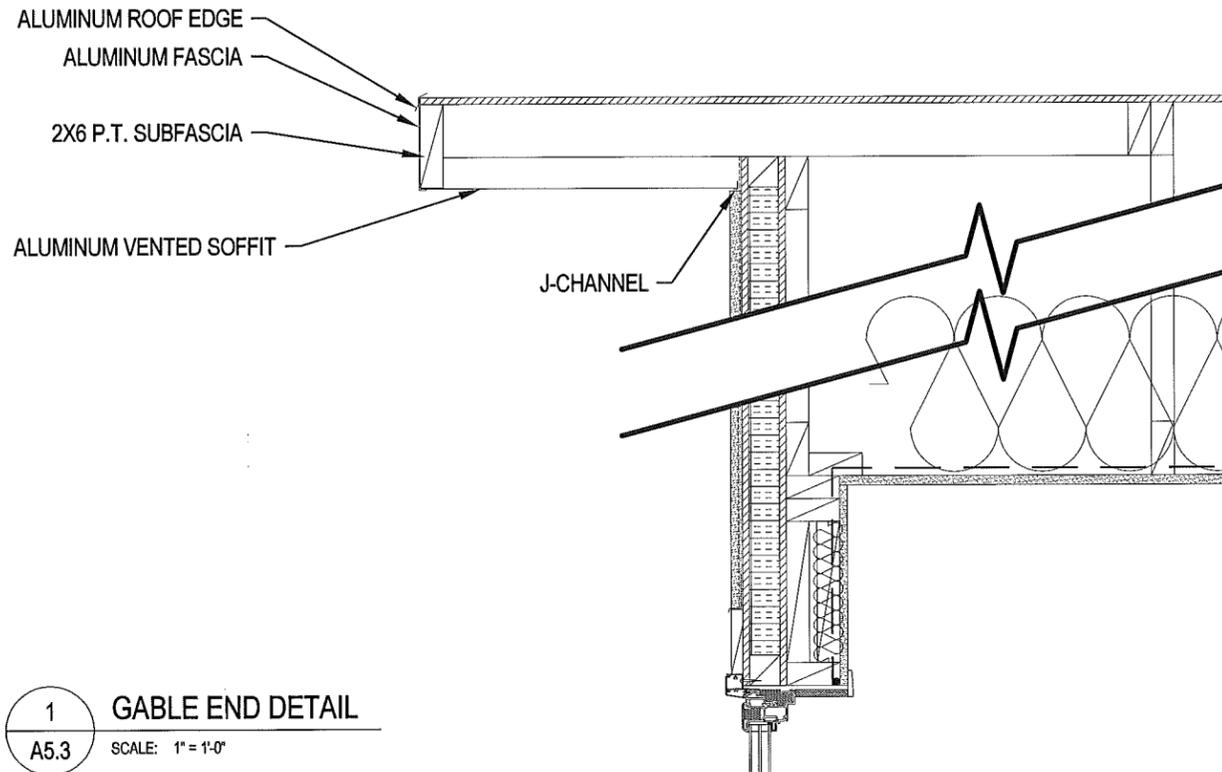

1 GABLE END DETAIL
 A5.3 SCALE: 1" = 1'-0"

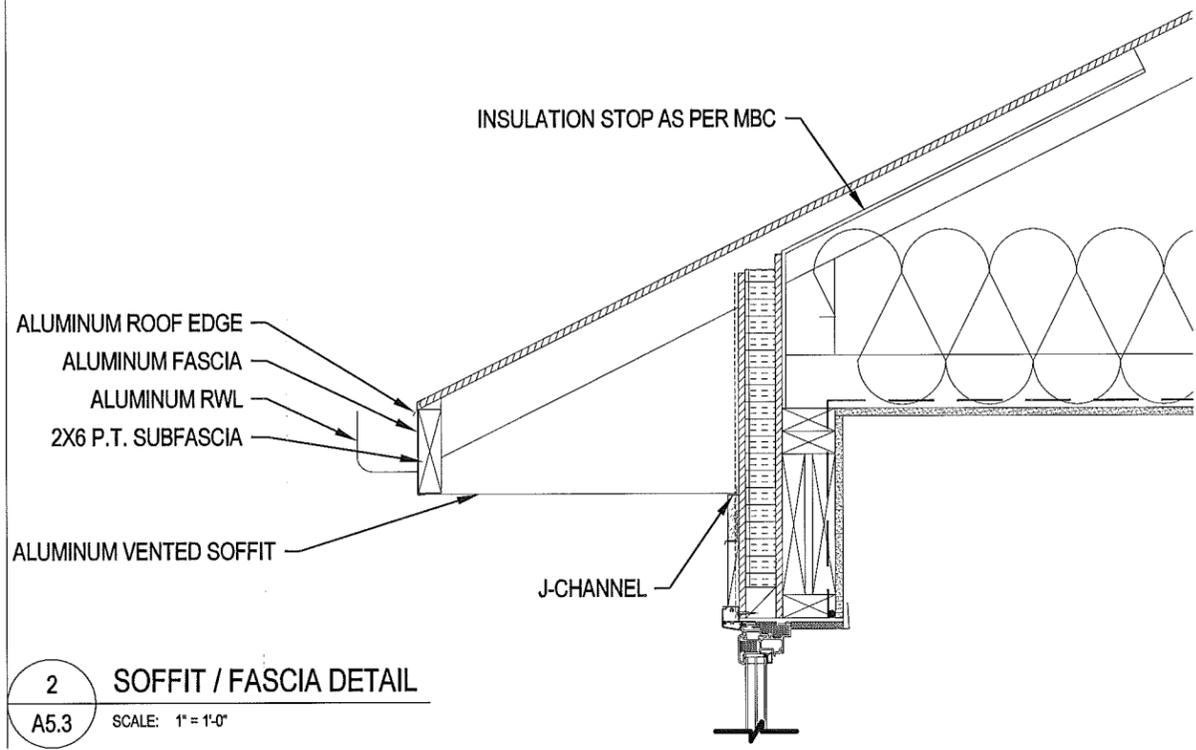


2 SOFFIT / FASCIA DETAIL
 A5.3 SCALE: 1" = 1'-0"

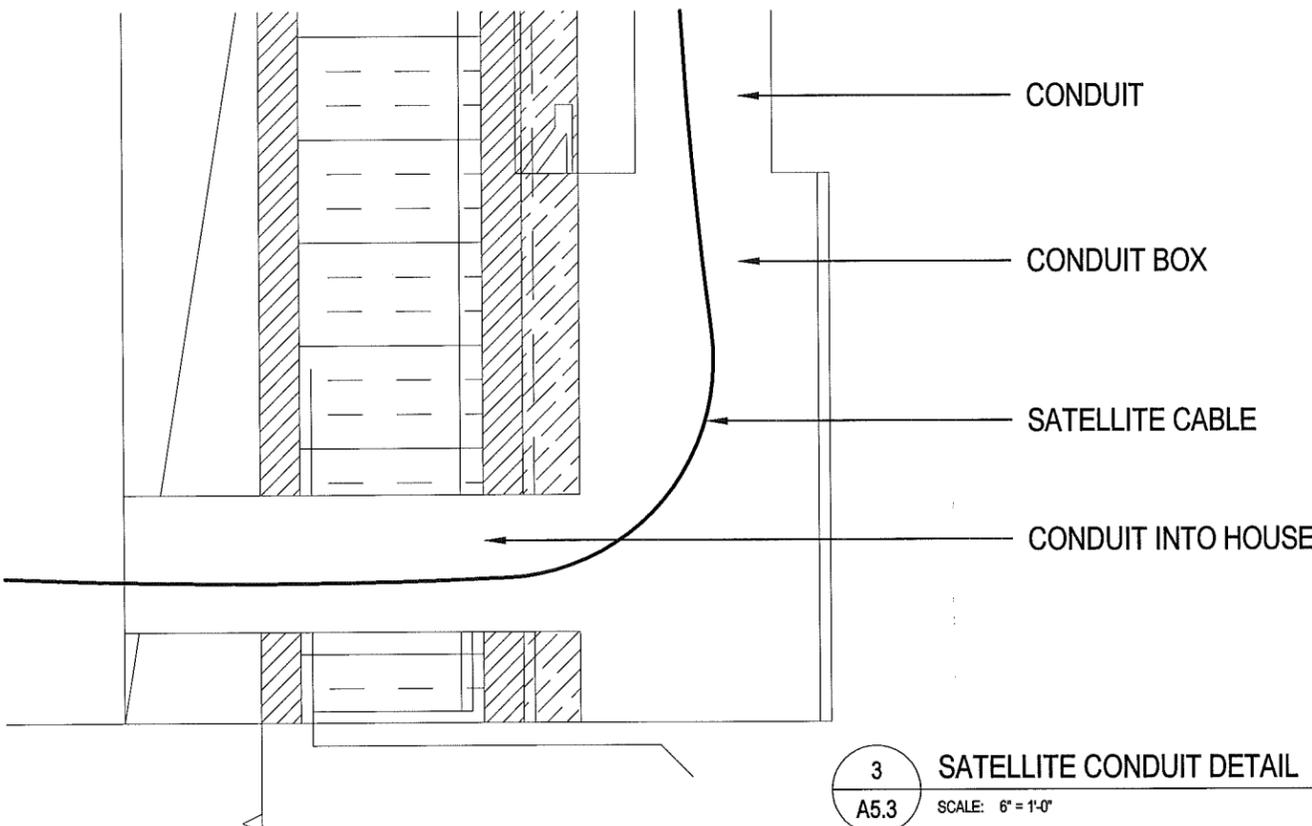

3 SATELLITE CONDUIT DETAIL
 A5.3 SCALE: 6" = 1'-0"

NOTE: FINAL LOCATION OF SATELLITE ENTRY TO BE SITE DETERMINED

THIS DRAWING MUST NOT BE SCALED.
 THE GENERAL CONTRACTOR SHALL VERIFY ALL DIMENSIONS, DATUMS AND LEVELS PRIOR TO COMMENCEMENT OF WORK AND IS HELD RESPONSIBLE FOR REPORTING ANY DISCREPANCY OR OMISSION TO CAN-TEC SERVICES LTD. IMMEDIATELY.
 THIS DRAWING IS THE EXCLUSIVE PROPERTY OF CAN-TEC SERVICES LTD. AND CAN BE REPRODUCED ONLY WITH THE PERMISSION OF CAN-TEC SERVICES LTD. IN WHICH CASE THE REPRODUCTION MUST BEAR THEIR NAME AS THE ENGINEERING/DRAFTING FIRM.
<http://www.can-tecservices.ca/>

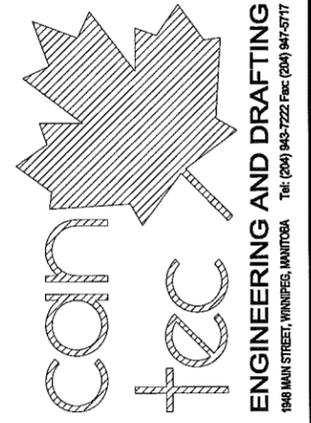


PROJECT TITLE
RCMP WESTERN ENVELOPE
 SHEET TITLE
DETAILS
 DATE (Y/M/D)
 13 03 13
 SCALE
 AS NOTED
 CHECKED BY
 RS
 DRAWN BY
 AK
 LOCATION
 334 GRENON STREET, WINNIPEGOSIS, MANITOBA

REVISION NO. 02
 CONSTRUCTION
 14 05 02

A5.3
 JOB NO.
 14-002-01-30



THIS DRAWING MUST NOT BE SCALED.
 THE GENERAL CONTRACTOR SHALL VERIFY ALL DIMENSIONS, DATUMS AND LEVELS PRIOR TO COMMENCEMENT OF WORK AND IS HELD RESPONSIBLE FOR REPORTING ANY DISCREPANCY OR OMISSION TO CAN-TEC SERVICES LTD. IMMEDIATELY.
 THIS DRAWING IS THE EXCLUSIVE PROPERTY OF CAN-TEC SERVICES LTD. AND CAN BE REPRODUCED ONLY WITH THE PERMISSION OF CAN-TEC SERVICES LTD. IN WHICH CASE THE REPRODUCTION MUST BEAR THEIR NAME AS THE ENGINEERING/DRAFTING FIRM.

http://www.cantecservices.ca/
 198 MAIN STREET, WINNIPEG, MANITOBA Tel: (204) 943-7222 Fax: (204) 947-5717






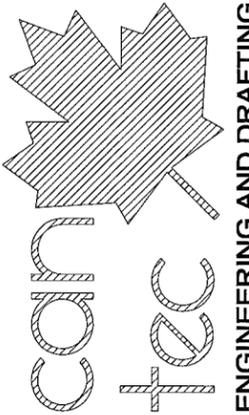


ENGINEERING AND DRAFTING

DOOR SCHEDULE

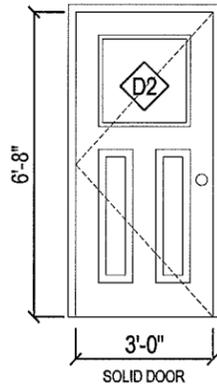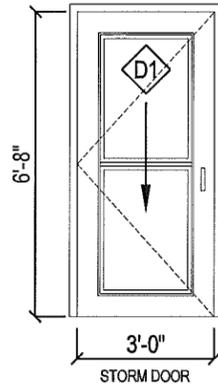

WINDOW SCHEDULE

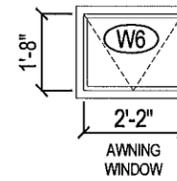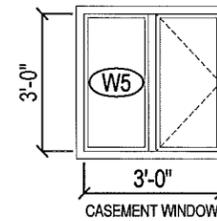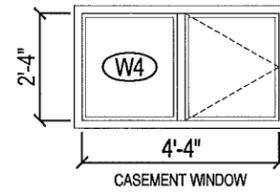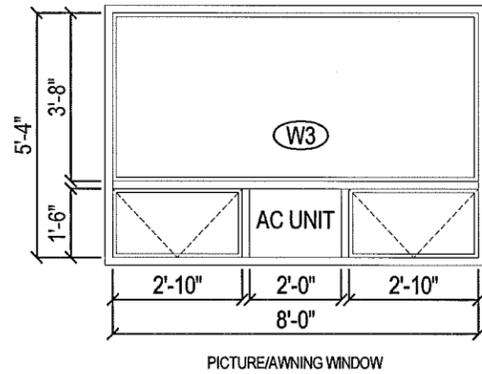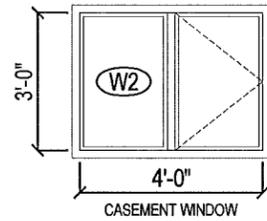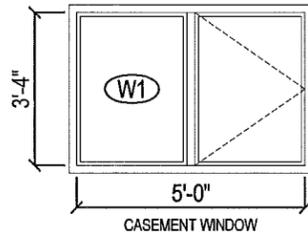

PROJECT TITLE
RCMP WESTERN ENVELOPE

SHEET TITLE
SCHEDULE

DATE (Y1/M/DD)
 13 03 13

CHECKED BY
 RS

DRAWN BY
 AK

SCALE
 NTS

LOCATION
 334 GRENON STREET, WINNIPEGOSIS, MANITOBA


REVISION NO. 02
CONSTRUCTION
14 05 02

A6.0


JOB NO.
14-002-01-30

THIS DRAWING MUST NOT BE SCALED.
 THE GENERAL CONTRACTOR SHALL VERIFY ALL DIMENSIONS, DATUMS AND LEVELS PRIOR TO COMMENCEMENT OF WORK AND IS HELD RESPONSIBLE FOR REPORTING ANY DISCREPANCY OR OMISSION TO CAN-TEC SERVICES LTD. IMMEDIATELY.
 THIS DRAWING IS THE EXCLUSIVE PROPERTY OF CAN-TEC SERVICES LTD. AND CAN BE REPRODUCED ONLY WITH THE PERMISSION OF CAN-TEC SERVICES LTD. IN WHICH CASE THE REPRODUCTION MUST BEAR THEIR NAME AS THE ENGINEERING/DRAFTING FIRM.


http://www.can-tec-services.ca/

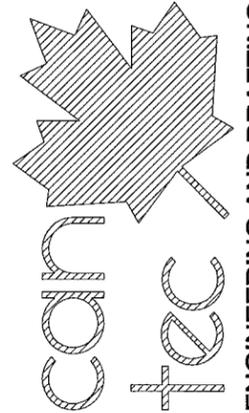

ENGINEERING AND DRAFTING
 198 MAIN STREET, WINNIPEG, MANITOBA
 Tel: (204) 943-7222 Fax: (204) 943-5717

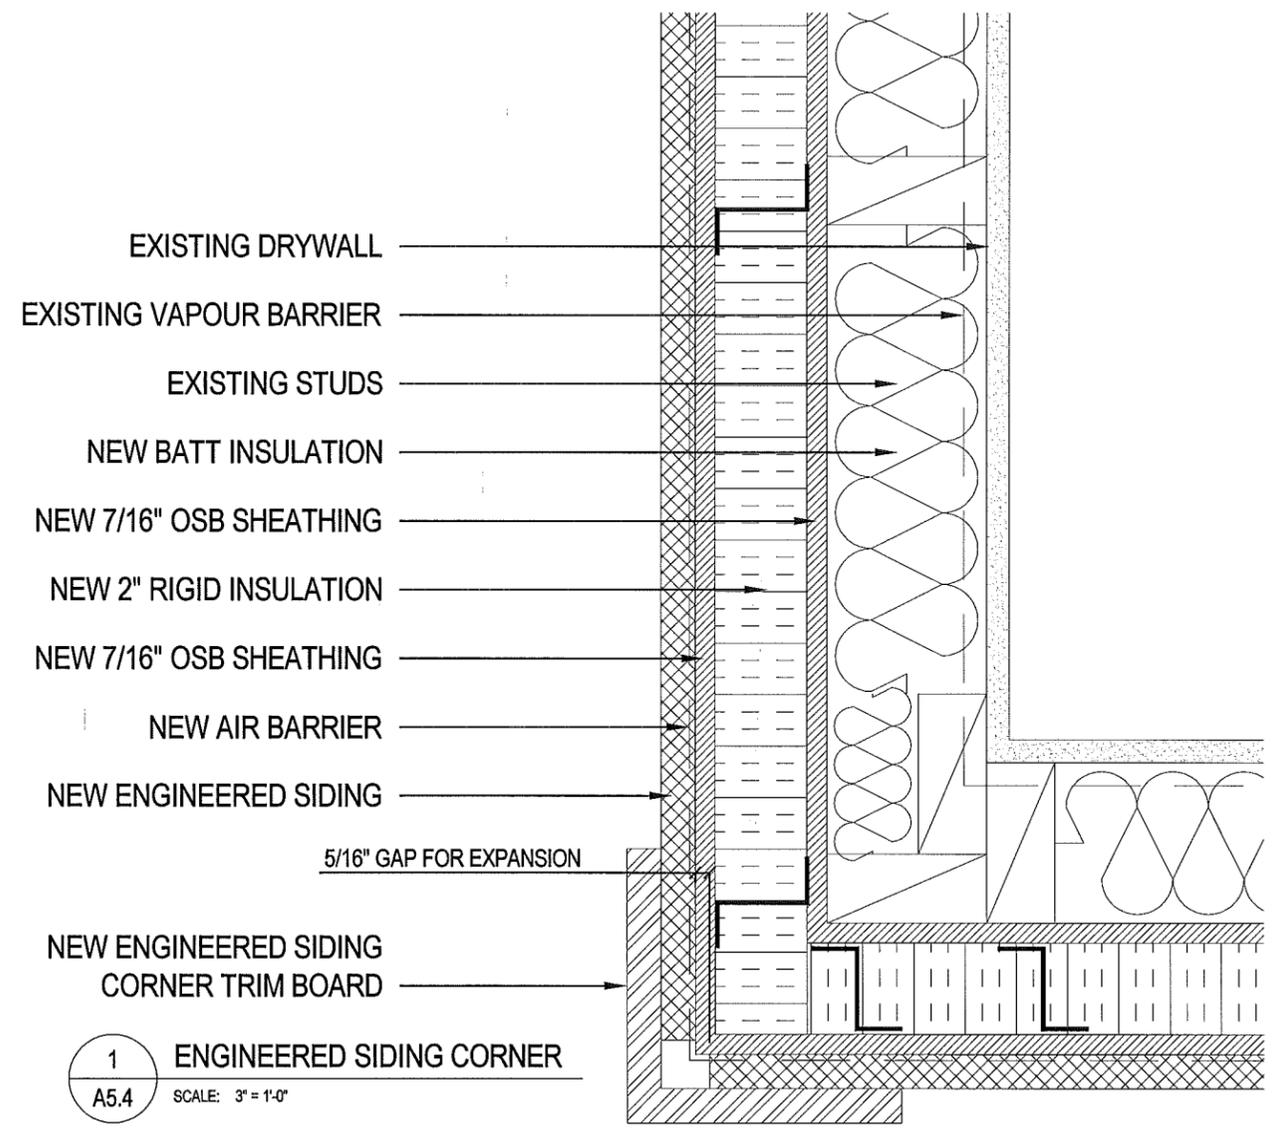

1 ENGINEERED SIDING CORNER
 A5.4 SCALE: 3" = 1'-0"

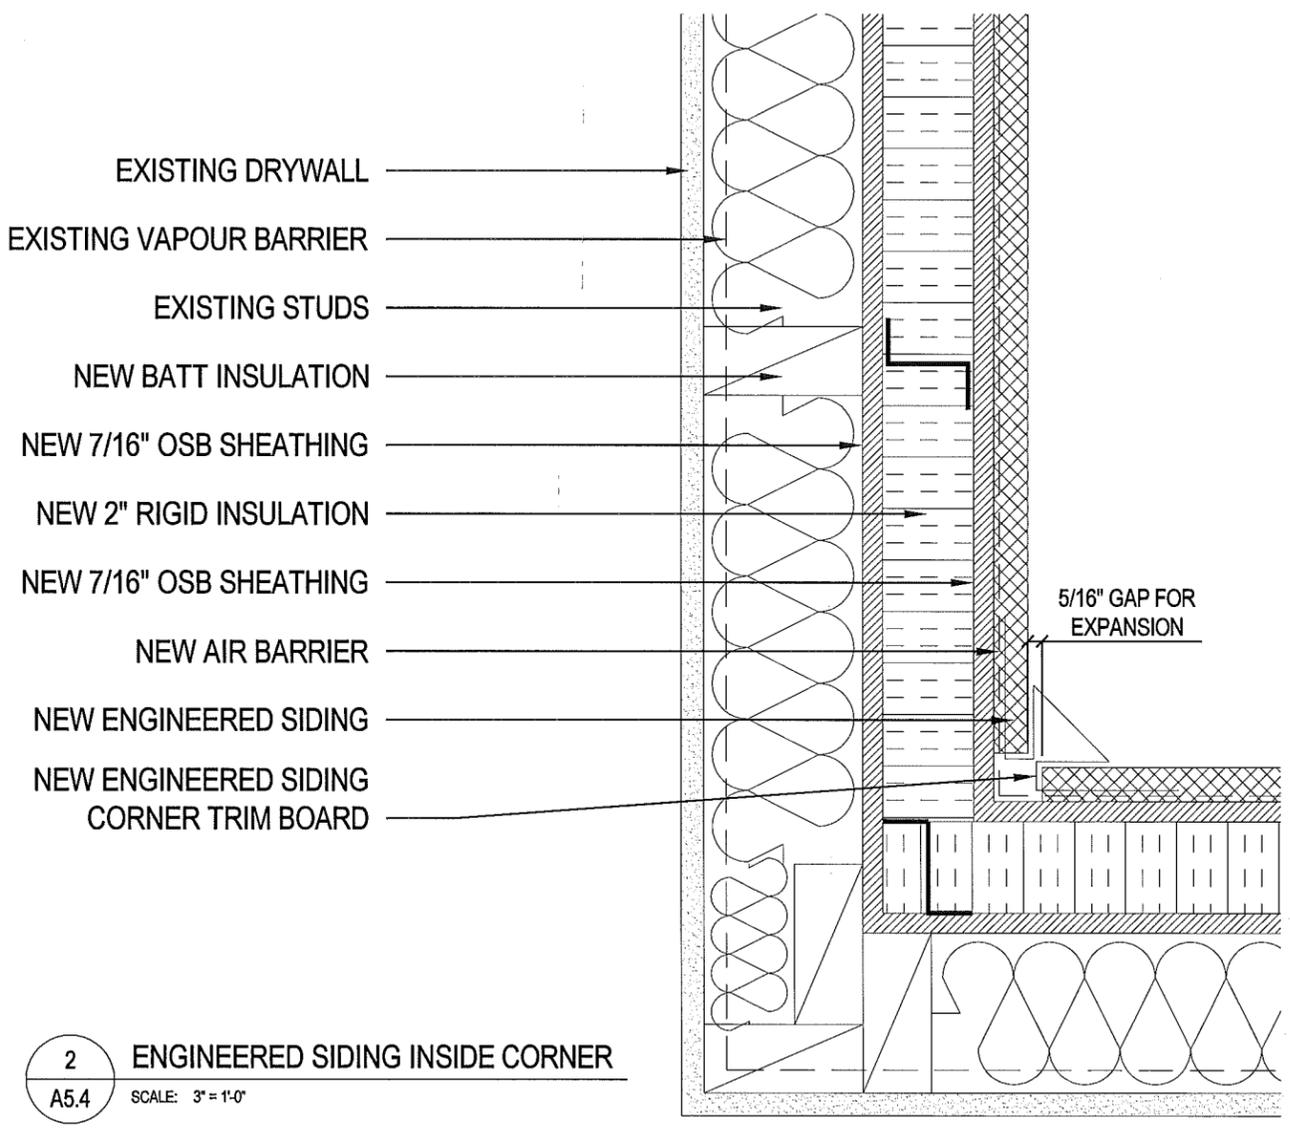

2 ENGINEERED SIDING INSIDE CORNER
 A5.4 SCALE: 3" = 1'-0"

PROJECT TITLE
RCMP WESTERN ENVELOPE

SHEET TITLE
DETAILS

DATE (YY/MM/DD)
 13 03 13

CHECKED BY
 RS

DRAWN BY
 AK

SCALE
 AS NOTED

LOCATION
 334 GRENON STREET, WINNIPEGOSIS, MANITOBA

REVISION NO. 02
CONSTRUCTION
14 05 02

A5.4

JOB NO.
14-002-01-30

RCMP WESTERN ENVELOPE


526 4TH STREET, WINNIPEGOSIS, MANITOBA



ARCHITECTURAL

- | | |
|---------------------------------|-----------------|
| A0.0 - TITLE PAGE | A4.0 - SECTIONS |
| A1.0 - EXISTING MAIN FLOOR PLAN | A5.0 - DETAILS |
| A1.1 - EXISTING ELEVATIONS | A5.1 - DETAILS |
| A1.2 - EXISTING ELEVATIONS | A5.2 - DETAILS |
| A2.0 - NEW MAIN FLOOR PLAN | A5.3 - DETAILS |
| A3.0 - NEW ELEVATIONS | A5.4 - DETAILS |
| A3.1 - NEW ELEVATIONS | A6.0 - SCHEDULE |

THIS DRAWING MUST NOT BE SCALED.
THE GENERAL CONTRACTOR SHALL VERIFY ALL DIMENSIONS, DATUMS AND LEVELS PRIOR TO COMMENCEMENT OF WORK AND IS HELD RESPONSIBLE FOR REPORTING ANY DISCREPANCY OR OMISSION TO CAN-TEC SERVICES LTD. IMMEDIATELY.
THIS DRAWING IS THE EXCLUSIVE PROPERTY OF CAN-TEC SERVICES LTD. AND CAN BE REPRODUCED ONLY WITH THE PERMISSION OF CAN-TEC SERVICES LTD. IN WHICH CASE THE REPRODUCTION MUST BEAR THEIR NAME AS THE ENGINEERING/DRAFTING FIRM.
<http://www.can-tec-services.ca/>

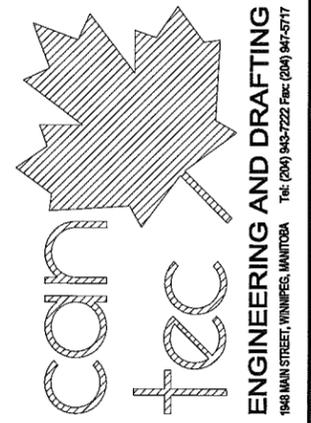

PROJECT TITLE
RCMP WESTERN ENVELOPE

SHEET TITLE
TITLE PAGE

DATE (Y/M/DD)
13 03 13

DRAWN BY
AK

CHECKED BY
RS

LOCATION
526 4TH STREET, WINNIPEGOSIS, MANITOBA


REVISION NO. 02
CONSTRUCTION
14 05 02

A0.0


JOB NO.
14-002-01-30

THIS DRAWING MUST NOT BE SCALED.
 THE GENERAL CONTRACTOR SHALL VERIFY ALL DIMENSIONS, DATUMS AND LEVELS PRIOR TO COMMENCEMENT OF WORK AND IS HELD RESPONSIBLE FOR REPORTING ANY DISCREPANCY OR OMISSION TO CAN-TEC SERVICES LTD. IMMEDIATELY.
 THIS DRAWING IS THE EXCLUSIVE PROPERTY OF CAN-TEC SERVICES LTD. AND CAN BE REPRODUCED ONLY WITH THE PERMISSION OF CAN-TEC SERVICES LTD. IN WHICH CASE THE REPRODUCTION MUST BEAR THEIR NAME AS THE ENGINEERING/DRAFTING FIRM.

http://www.can-tec-services.ca/

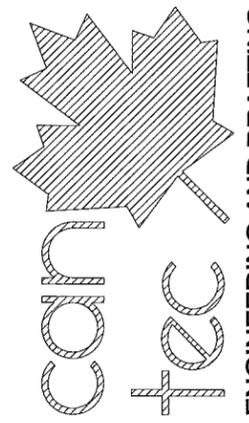

ENGINEERING AND DRAFTING
 198 MAIN STREET, WINNIPEG, MANITOBA Tel: (204) 943-7222 Fax: (204) 947-5777

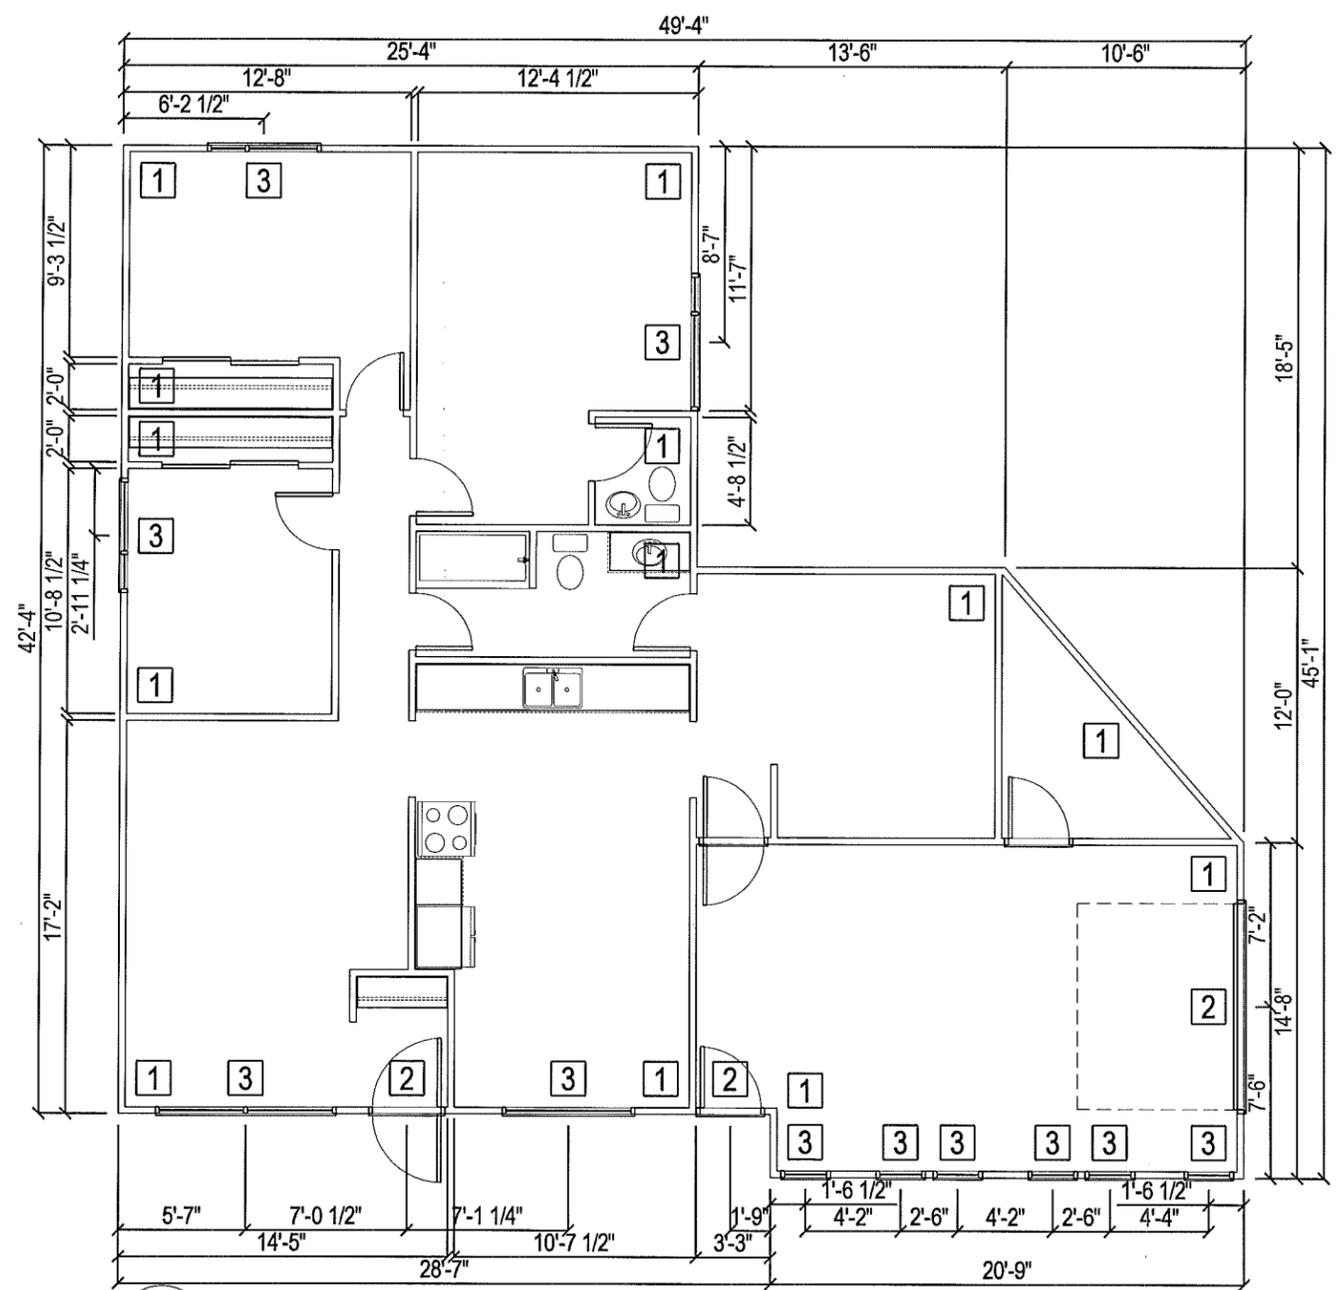

1 EXISTING MAIN FLOOR PLAN
 A1.0 SCALE: 1/8" = 1'-0"

- DRAWING NOTES:** ###
- 1** REMOVE EXISTING EXTERIOR FACADE
 - 2** REMOVE EXISTING DOORS & DOOR CASINGS
 - 3** REMOVE EXISTING WINDOWS & WINDOW CASINGS


PROJECT TITLE: **RCMP WESTERN ENVELOPE**
 SHEET TITLE: **EXISTING MAIN FLOOR PLAN**
 DATE (Y/M/DD): 13 03 13
 SCALE: 1/8" = 1'-0"
 DRAWN BY: AK
 CHECKED BY: RS
 LOCATION: 526 4TH STREET, WINNIPEGOSIS, MANITOBA

REVISION NO. 02
CONSTRUCTION
14 05 02

A1.0
 JOB NO. 14-002-01-30



1 EXISTING FRONT ELEVATION
A1.1 SCALE: 3/16" = 1'-0"

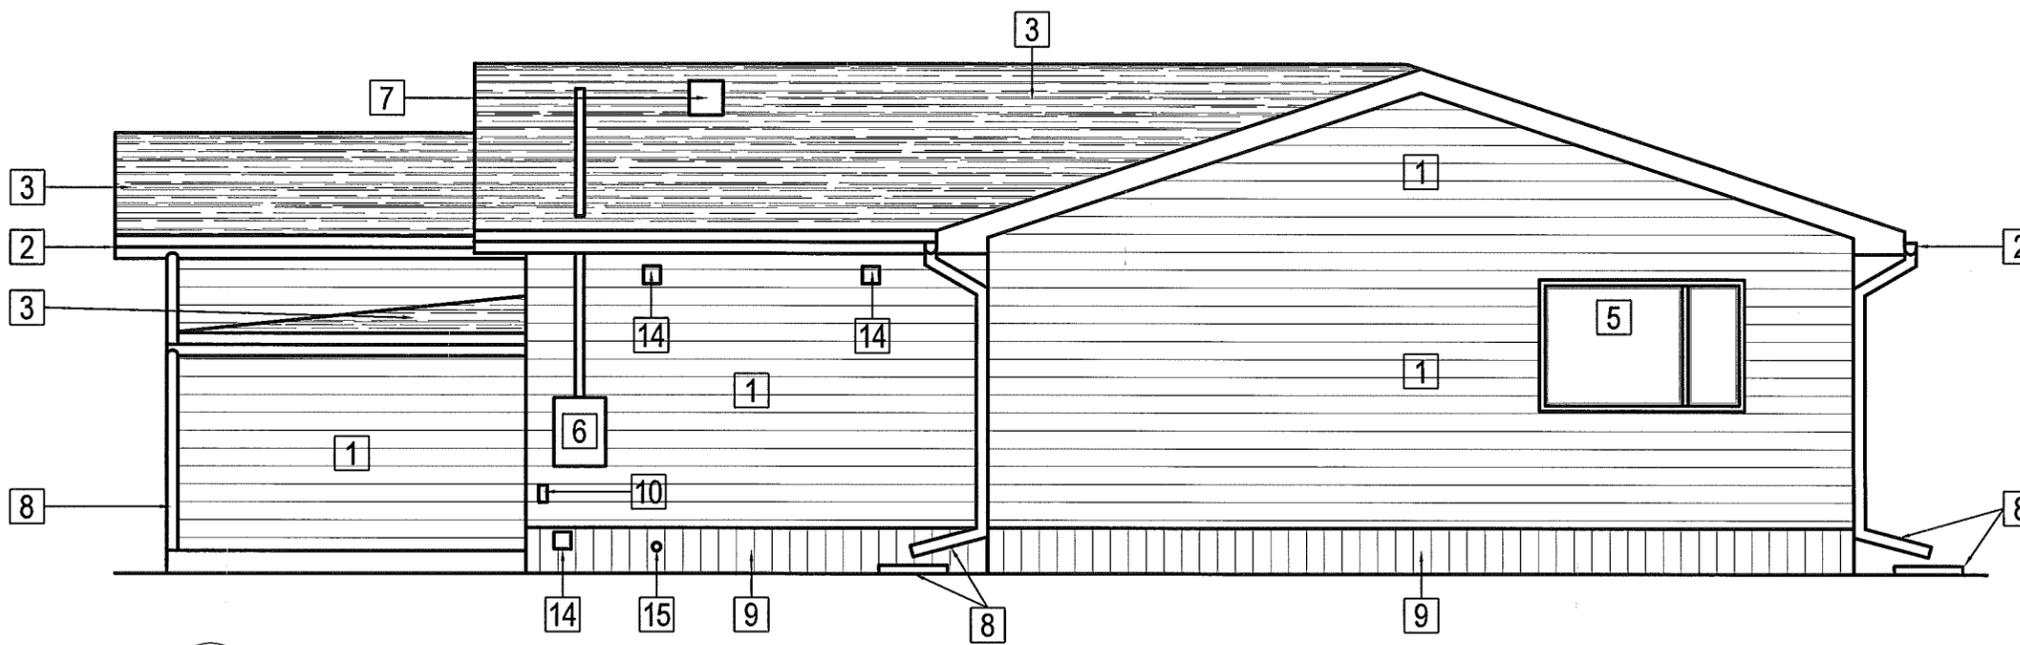


2 EXISTING REAR ELEVATION
A1.1 SCALE: 3/16" = 1'-0"

DRAWING NOTES: ##

- | | | |
|---------------------------------------------------|----------------------------------------------------|------------------------------------------------------------|
| 1 REMOVE EXISTING EXTERIOR FACADE | 6 REMOVE EXISTING HYDRO METER & UTILITIES | 11 REMOVE EXISTING SENSOR LIGHTS |
| 2 REMOVE EXISTING SOFFIT, FASCIA, & RWL | 7 REMOVE EXISTING ROOF VENTS | 12 REMOVE EXISTING SATELITE DISH |
| 3 REMOVE EXISTING SHINGLES | 8 REMOVE EXISTING DOWN SPOUTS & SPLASH PADS | 13 REMOVE EXISTING WALL LAMP, HOUSE #S, & DOOR BELL |
| 4 REMOVE EXISTING DOORS & DOOR CASINGS | 9 REMOVE EXISTING ALUMINUM SKIRTING | 14 REMOVE EXISTING WALL VENTS |
| 5 REMOVE EXISTING WINDOWS & WINDOW CASINGS | 10 REMOVE EXISTING ELECTRICAL OUTLETS | 15 REMOVE EXISTING WATER SPOUT |

THIS DRAWING MUST NOT BE SCALED.
THE GENERAL CONTRACTOR SHALL VERIFY ALL DIMENSIONS, DATUMS AND LEVELS PRIOR TO COMMENCEMENT OF WORK AND IS HELD RESPONSIBLE FOR REPORTING ANY DISCREPANCY OR OMISSION TO CAN-TEC SERVICES LTD. IMMEDIATELY.
THIS DRAWING IS THE EXCLUSIVE PROPERTY OF CAN-TEC SERVICES LTD. AND CAN BE REPRODUCED ONLY WITH THE PERMISSION OF CAN-TEC SERVICES LTD. IN WHICH CASE THE REPRODUCTION MUST BEAR THEIR NAME AS THE ENGINEERING/DRAFTING FIRM.


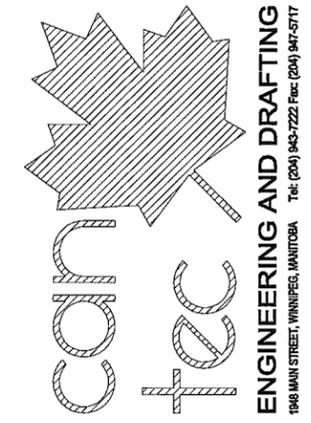


PROJECT TITLE: RCMP WESTERN ENVELOPE
SHEET TITLE: EXISTING ELEVATIONS
DATE (YY/MM/DD): 13 03 13
SCALE: 3/16" = 1'-0"
LOCATION: 526 4TH STREET, WINNIPEGOSIS, MANITOBA
CHECKED BY: RS
DRAWN BY: AK


REVISION NO. 02
CONSTRUCTION
14 05 02

A1.1
JOB NO. 14-002-01-30

THIS DRAWING MUST NOT BE SCALED.
 THE GENERAL CONTRACTOR SHALL VERIFY ALL DIMENSIONS, DATUMS AND LEVELS PRIOR TO COMMENCEMENT OF WORK AND IS HELD RESPONSIBLE FOR REPORTING ANY DISCREPANCY OR OMISSION TO CAN-TEC SERVICES LTD. IMMEDIATELY.
 THIS DRAWING IS THE EXCLUSIVE PROPERTY OF CAN-TEC SERVICES LTD. AND CAN BE REPRODUCED ONLY WITH THE PERMISSION OF CAN-TEC SERVICES LTD. IN WHICH CASE THE REPRODUCTION MUST BEAR THEIR NAME AS THE ENGINEERING/DRAFTING FIRM.
<http://www.can-tecservices.ca/>
 1948 MAIN STREET, WINNIPEG, MANITOBA Tel: (204) 943-7222 Fax: (204) 947-5777

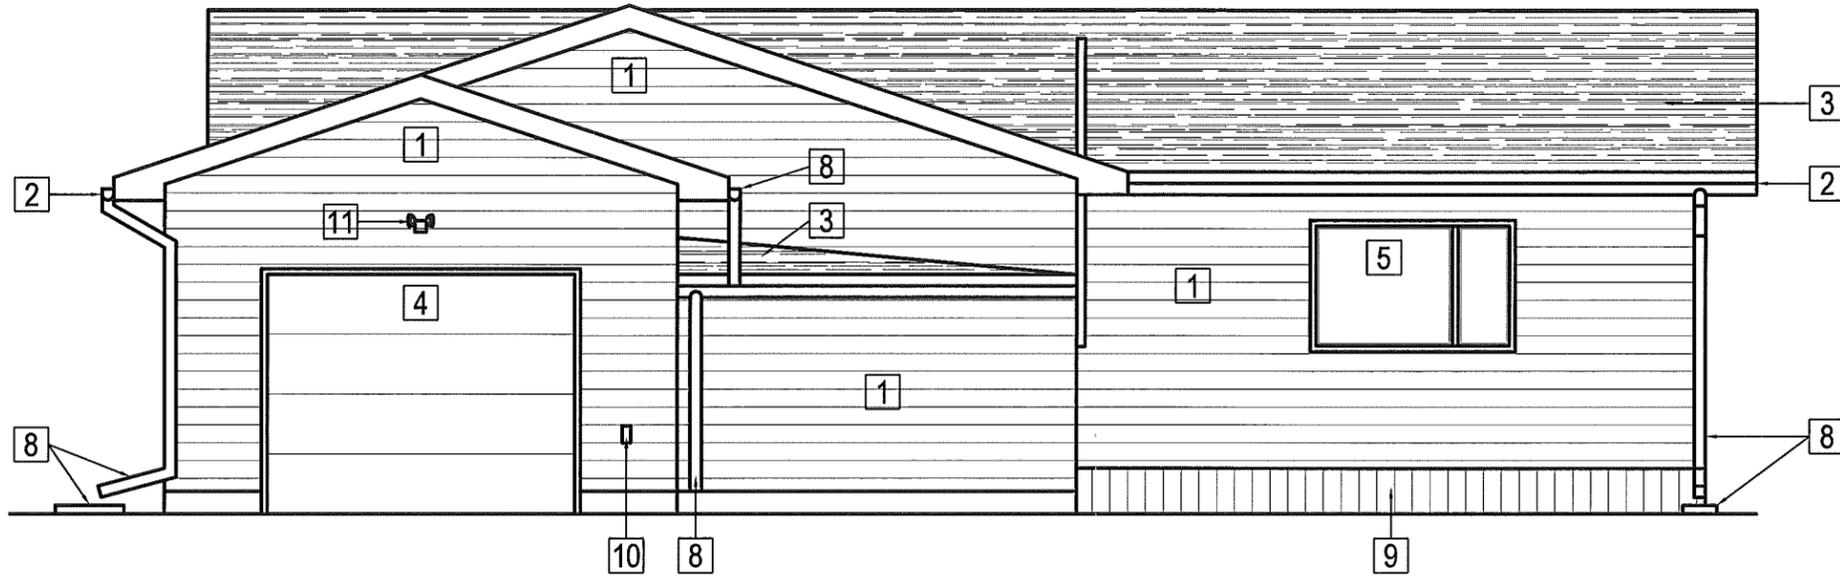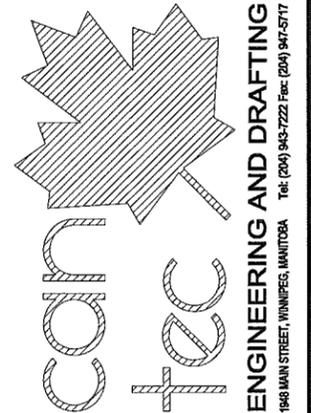

1 EXISTING SIDE ELEVATION
 A1.2 SCALE: 3/16" = 1'-0"

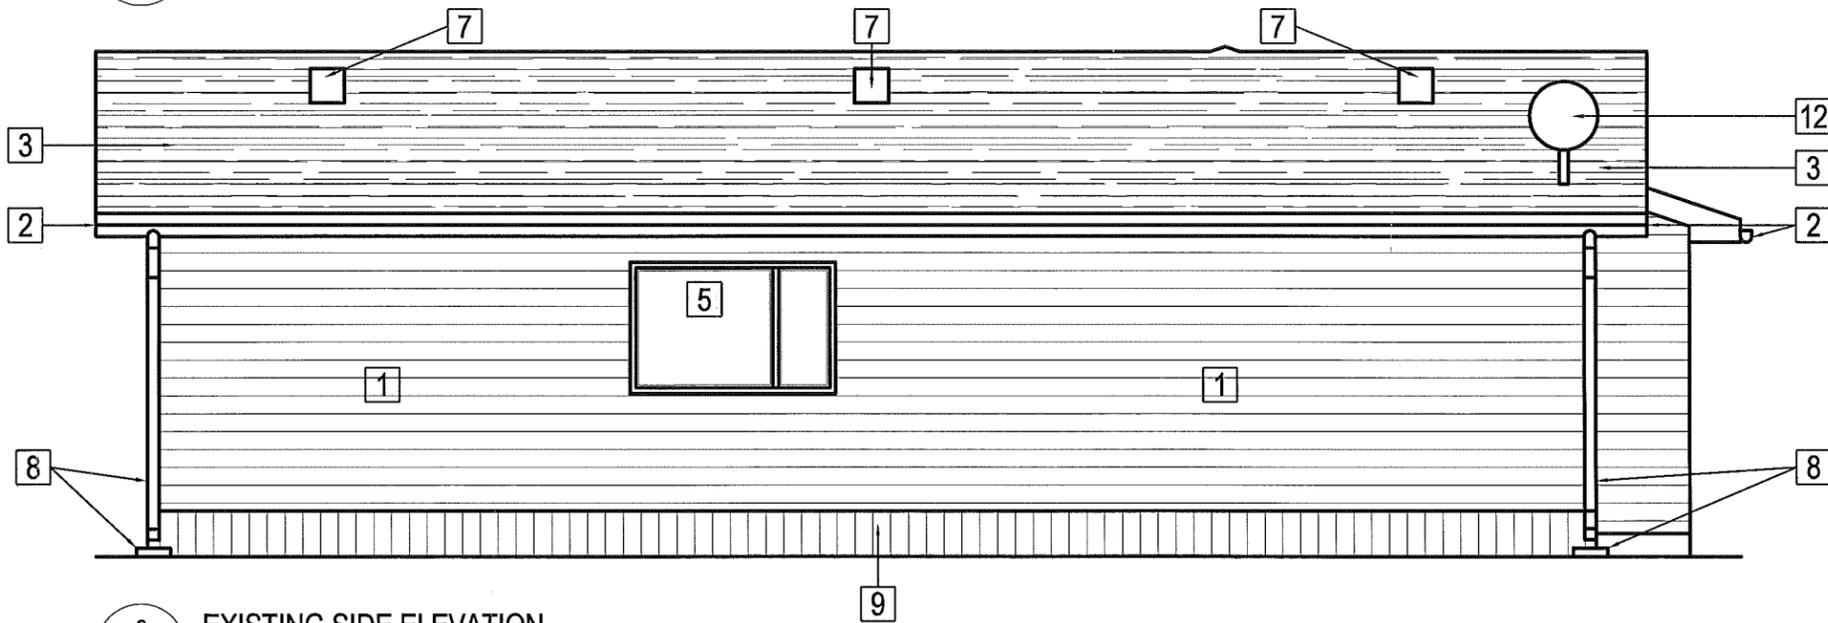

2 EXISTING SIDE ELEVATION
 A1.2 SCALE: 3/16" = 1'-0"

DRAWING NOTES: ##

- | | | |
|---------------------------------------------------|----------------------------------------------------|------------------------------------------------------------|
| 1 REMOVE EXISTING EXTERIOR FACADE | 6 REMOVE EXISTING HYDRO METER & UTILITIES | 11 REMOVE EXISTING SENSOR LIGHTS |
| 2 REMOVE EXISTING SOFFIT, FASCIA, & RWL | 7 REMOVE EXISTING ROOF VENTS | 12 REMOVE EXISTING SATELITE DISH |
| 3 REMOVE EXISTING SHINGLES | 8 REMOVE EXISTING DOWN SPOUTS & SPLASH PADS | 13 REMOVE EXISTING WALL LAMP, HOUSE #S, & DOOR BELL |
| 4 REMOVE EXISTING DOORS & DOOR CASINGS | 9 REMOVE EXISTING ALUMINUM SKIRTING | 14 REMOVE EXISTING WALL VENTS |
| 5 REMOVE EXISTING WINDOWS & WINDOW CASINGS | 10 REMOVE EXISTING ELECTRICAL OUTLETS | 15 REMOVE EXISTING WATER SPOUT |

PROJECT TITLE
RCMP WESTERN ENVELOPE

SHEET TITLE
EXISTING ELEVATIONS

DATE (Y/M/DD)
 13 03 13

SCALE
 3/16" = 1'-0"

DRAWN BY
 AK

CHECKED BY
 RS

LOCATION
 526 4TH STREET, WINNIPEGOSIS, MANITOBA



REVISION NO. 02
CONSTRUCTION
14 05 02

A1.2

JOB NO.
14-002-01-30

THIS DRAWING MUST NOT BE SCALED.
 THE GENERAL CONTRACTOR SHALL VERIFY ALL DIMENSIONS, DATUMS AND LEVELS PRIOR TO COMMENCEMENT OF WORK AND IS HELD RESPONSIBLE FOR REPORTING ANY DISCREPANCY OR OMISSION TO CAN-TEC SERVICES LTD. IMMEDIATELY.
 THIS DRAWING IS THE EXCLUSIVE PROPERTY OF CAN-TEC SERVICES LTD. AND CAN BE REPRODUCED ONLY WITH THE PERMISSION OF CAN-TEC SERVICES LTD. IN WHICH CASE THE REPRODUCTION MUST BEAR THEIR NAME AS THE ENGINEERING/DRAFTING FIRM.

http://www.can-tecservices.ca/

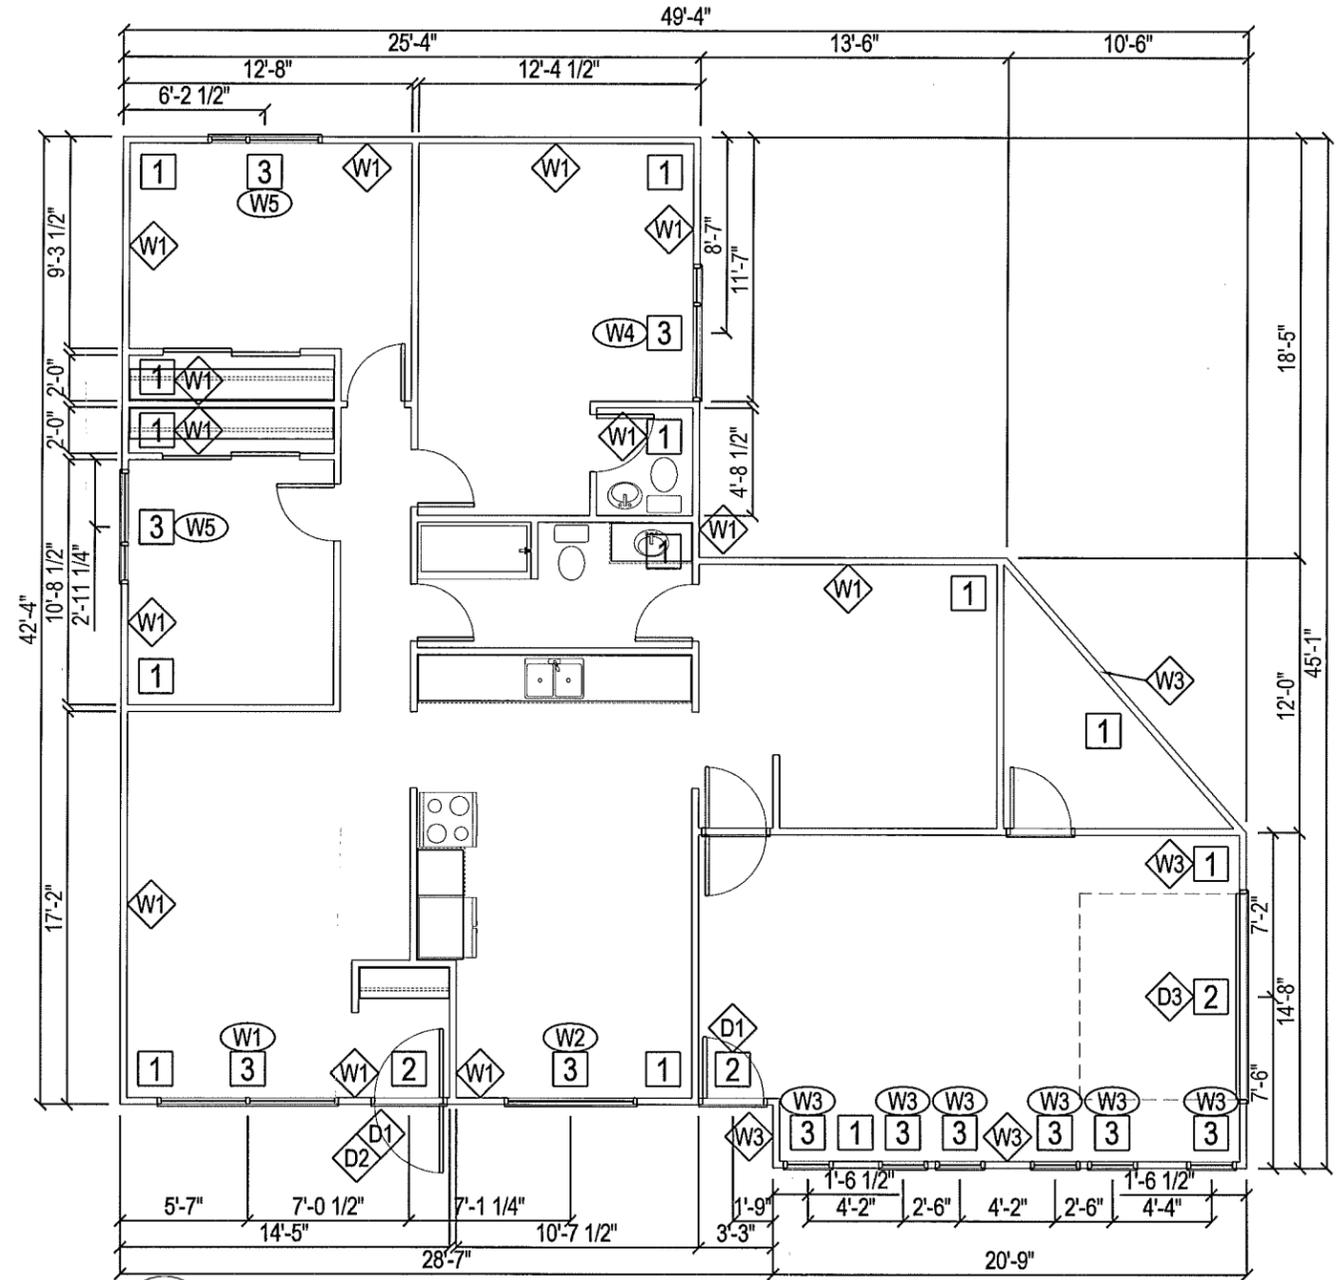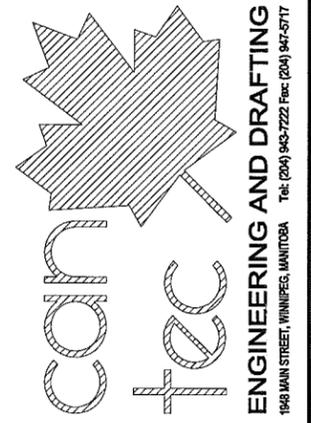

1 NEW MAIN FLOOR PLAN
 A2.0 SCALE: 1/8" = 1'-0"

- DRAWING NOTES:** ##
- 1 INSTALL NEW ENGINEERED SIDING
 - 2 INSTALL NEW DOORS & DOOR CASINGS
 - 3 INSTALL NEW WINDOWS & WINDOW CASINGS



PROJECT TITLE: RCMP WESTERN ENVELOPE
 SHEET TITLE: NEW MAIN FLOOR PLAN
 DATE (Y/M/DD): 13 03 13
 SCALE: 1/8" = 1'-0"
 LOCATION: 526 4TH STREET, WINNIPEG, MANITOBA
 CHECKED BY: RS
 DRAWN BY: AK

REVISION NO. 02
 CONSTRUCTION
 14 05 02


A2.0

JOB NO. 14-002-01-30

THIS DRAWING MUST NOT BE SCALED.
 THE GENERAL CONTRACTOR SHALL VERIFY ALL DIMENSIONS, DATUMS AND LEVELS PRIOR TO COMMENCEMENT OF WORK AND IS HELD RESPONSIBLE FOR REPORTING ANY DISCREPANCY OR OMISSION TO CAN-TEC SERVICES LTD. IMMEDIATELY.
 THIS DRAWING IS THE EXCLUSIVE PROPERTY OF CAN-TEC SERVICES LTD. AND CAN BE REPRODUCED ONLY WITH THE PERMISSION OF CAN-TEC SERVICES LTD. IN WHICH CASE THE REPRODUCTION MUST BEAR THEIR NAME AS THE ENGINEERING/DRAFTING FIRM.

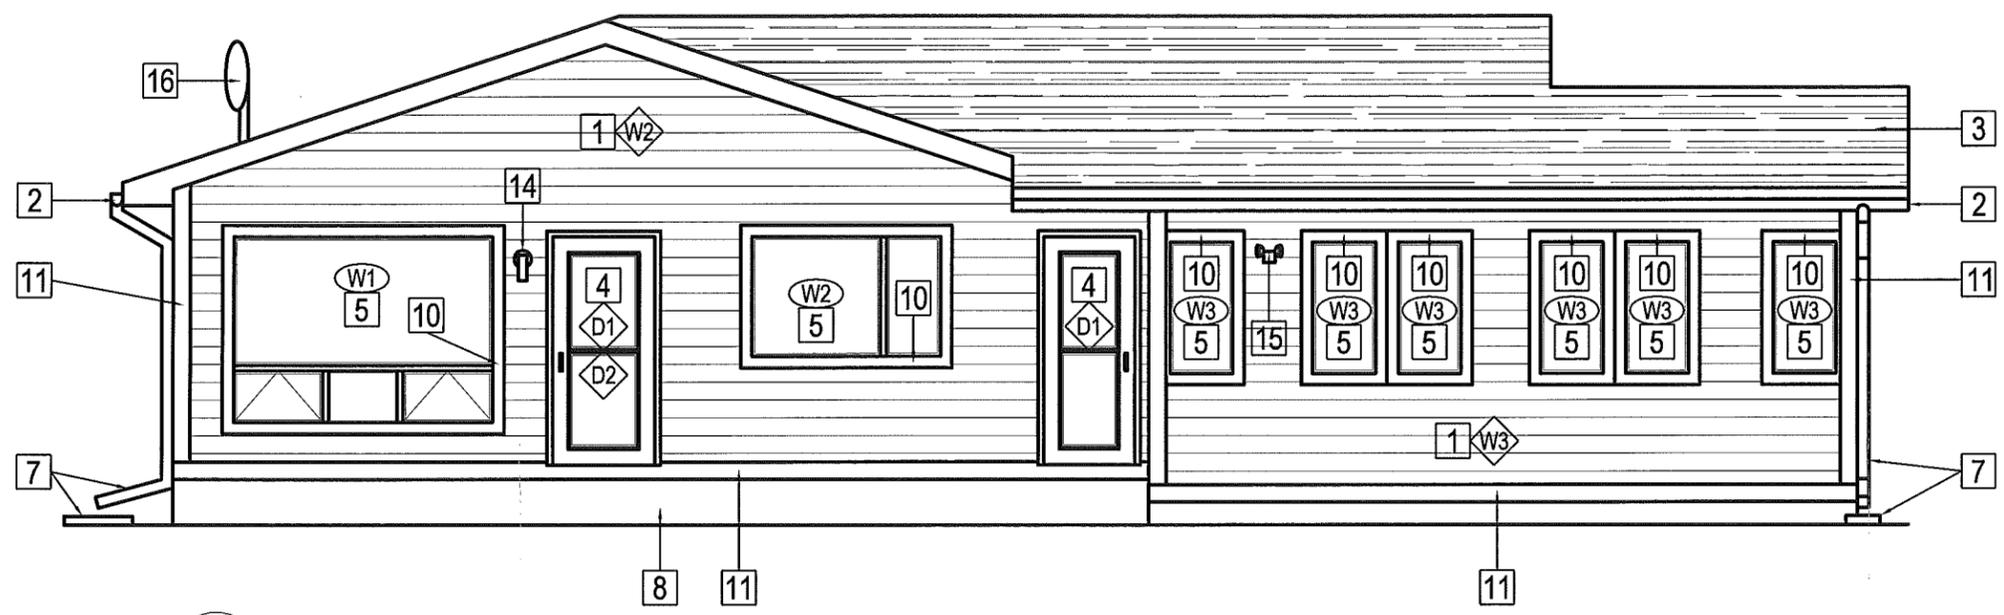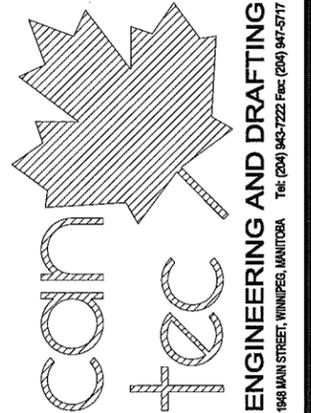

1 NEW FRONT ELEVATION
 A3.0 SCALE: 3/16" = 1'-0"

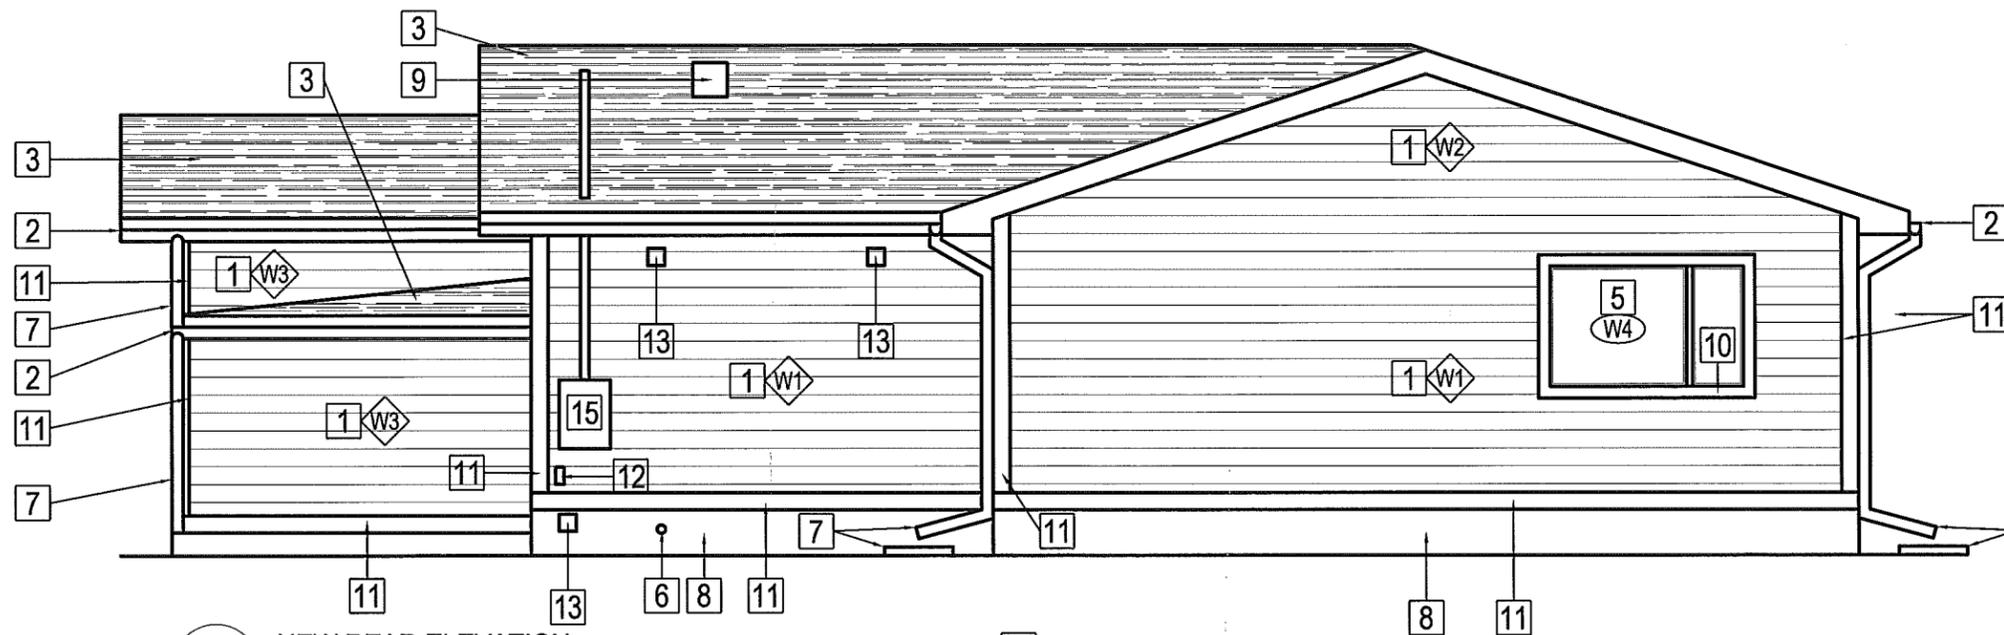

2 NEW REAR ELEVATION
 A3.0 SCALE: 3/16" = 1'-0"

DRAWING NOTES: ##

- | | | |
|-----------------------------------------------|------------------------------------------------|------------------------------------------------------|
| 1 INSTALL NEW ENGINEERED SIDING | 7 INSTALL NEW DOWN SPOUTS & SPLASH PADS | 13 INSTALL NEW WALL VENT |
| 2 INSTALL NEW FASCIA & RWL | 8 INSTALL NEW PARGING/WATERPROOFING | 14 INSTALL NEW WALL LAMP, HOUSE #S, DOOR BELL |
| 3 INSTALL NEW ASHPALT SHINGLES | 9 INSTALL NEW ROOF VENTS | 15 RE-INSTALL HYDRO METER & UTILITIES |
| 4 INSTALL NEW DOORS & DOOR CASINGS | 10 INSTALL NEW 4" ENGINEERED TRIM | 16 RE-INSTALL SATELITE DISH |
| 5 INSTALL NEW WINDOWS & WINDOW CASINGS | 11 INSTALL NEW 6" ENGINEERED TRIM | |
| 6 INSTALL NEW WATER SPOUT | 12 INSTALL NEW ELECTRICAL OUTLET | |



NOTE: ELECTRICAL SERVICE, HOSE BIBS & ALL ELECTRICAL BOXES, LIGHTS TO BE EXTENDED TO FACE OF NEW SIDING.

PROJECT TITLE: RCMP WESTERN ENVELOPE
 SHEET TITLE: NEW ELEVATIONS
 DATE (Y/M/DD): 13 03 13
 SCALE: 3/16" = 1'-0"
 DRAWN BY: AK
 CHECKED BY: RS
 LOCATION: 526 4TH STREET, WINNIPEGOSIS, MANITOBA

REVISION NO. 02
CONSTRUCTION
14 05 02

A3.0
 JOB NO.
14-002-01-30

THIS DRAWING MUST NOT BE SCALED.
 THE GENERAL CONTRACTOR SHALL VERIFY ALL DIMENSIONS, DATUMS AND LEVELS PRIOR TO COMMENCEMENT OF WORK AND IS HELD RESPONSIBLE FOR REPORTING ANY DISCREPANCY OR OMISSION TO CAN-TEC SERVICES LTD. IMMEDIATELY.
 THIS DRAWING IS THE EXCLUSIVE PROPERTY OF CAN-TEC SERVICES LTD. AND CAN BE REPRODUCED ONLY WITH THE PERMISSION OF CAN-TEC SERVICES LTD. IN WHICH CASE THE REPRODUCTION MUST BEAR THEIR NAME AS THE ENGINEERING DRAFTING FIRM.

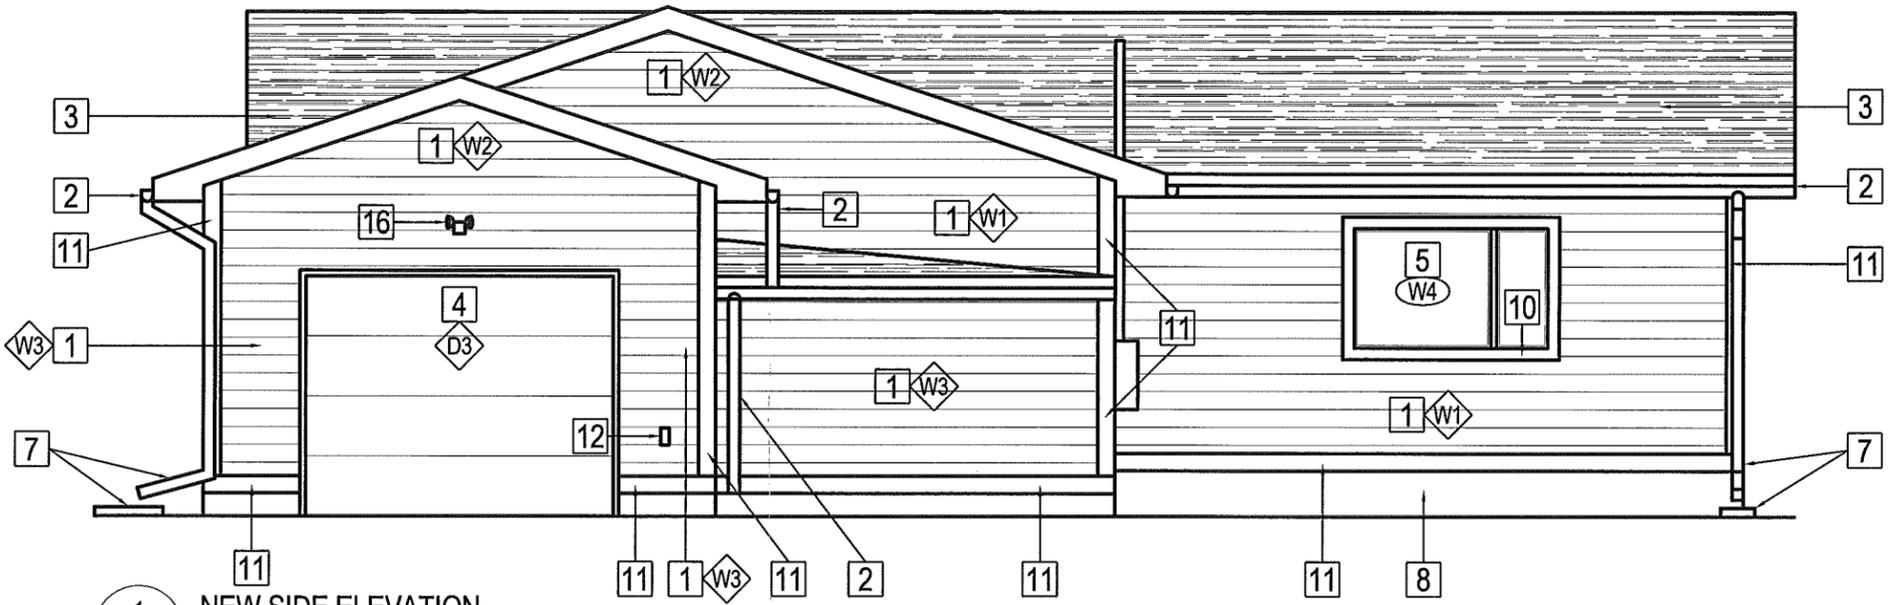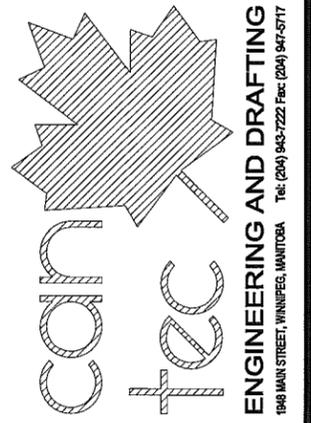

1 NEW SIDE ELEVATION
 A3.1 SCALE: 3/16" = 1'-0"



2 NEW SIDE ELEVATION
 A3.1 SCALE: 3/16" = 1'-0"


DRAWING NOTES: ##

- | | | |
|----------------------------------------|-----------------------------------------|-----------------------------------------------|
| 1 INSTALL NEW ENGINEERED SIDING | 7 INSTALL NEW DOWN SPOUTS & SPLASH PADS | 13 INSTALL NEW WALL VENT |
| 2 INSTALL NEW FASCIA & RWL | 8 INSTALL NEW PARGING/WATERPROOFING | 14 INSTALL NEW WALL LAMP, HOUSE #S, DOOR BELL |
| 3 INSTALL NEW ASPHALT SHINGLES | 9 INSTALL NEW ROOF VENTS | 15 RE-INSTALL HYDRO METER & UTILITIES |
| 4 INSTALL NEW DOORS & DOOR CASINGS | 10 INSTALL NEW 4" ENGINEERED TRIM | 16 RE-INSTALL SATELITE DISH |
| 5 INSTALL NEW WINDOWS & WINDOW CASINGS | 11 INSTALL NEW 6" ENGINEERED TRIM | |
| 6 INSTALL NEW WATER SPOUT | 12 INSTALL NEW ELECTRICAL OUTLET | |

PROJECT TITLE: RCMP WESTERN ENVELOPE
 SHEET TITLE: NEW ELEVATIONS
 DATE (Y/M/DD): 13 03 13
 SCALE: 3/16" = 1'-0"
 CHECKED BY: RS
 DRAWN BY: AK
 LOCATION: 526 4TH STREET, WINNIPEG, MANITOBA

REVISION NO. 02
CONSTRUCTION
14 05 02

A3.1
 JOB NO. 14-002-01-30

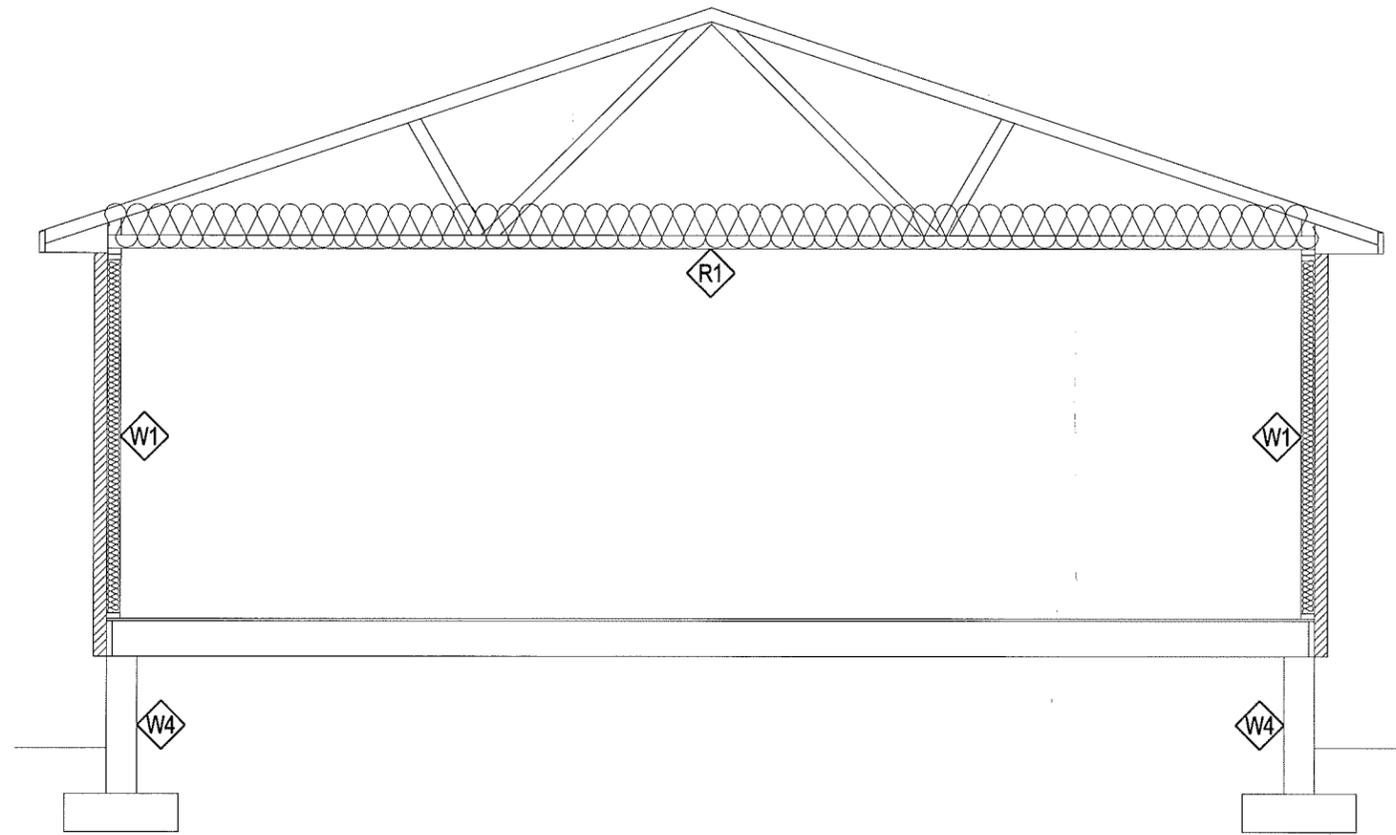


1 SECTION
A4.0 SCALE: 1/4" = 1'-0"

SECTION LEGEND

- W1 WALL 1 CONSTRUCTION
NEW ENGINEERED SIDING
NEW AIR BARRIER
NEW 7/16" OSB SHEATHING
NEW 2" RIGID INSULATION W/
VERTICAL Z-GIRTS @ STUDS
NEW 7/16" OSB SHEATHING
EXISTING STUDS
NEW BATT INSULATION
EXISTING VAPOUR BARRIER
EXISTING DRYWALL
- W2 GABLE END CONSTRUCTION
NEW ENGINEERED SIDING
NEW AIR BARRIER
NEW 7/16" OSB SHEATHING
NEW 2" RIGID INSULATION W/
VERTICAL Z-GIRTS @ STUDS
NEW 7/16" OSB SHEATHING
EXISTING GABLE

SIDING:
FASTEN 1-3/4" SCREW @ EACH
Z GIRT AND ONE NAIL TO EACH
OSB BETWEEN EACH VERTICAL
GIRT

- W3 WALL 2 CONSTRUCTION
NEW ENGINEERED SIDING
NEW AIR BARRIER
NEW 7/16" OSB SHEATHING
NEW 2" RIGID INSULATION W/
VERTICAL Z-GIRTS @ STUDS
NEW 7/16" OSB SHEATHING
EXISTING STUDS
EXISTING INTERIOR FINISH
- W4 FOUNDATION CONSTRUCTION
NEW PARGING ABOVE GRADE
NEW WATERPROOFING BELOW GRADE
EXISTING CONCRETE FOUNDATION
- R1 ROOFCONSTRUCTION
NEW ASPHALT SHINGLES
NEW ICE & WATER SHIELD
EXISTING SHEATHING
EXISTING ROOF RAFTERS

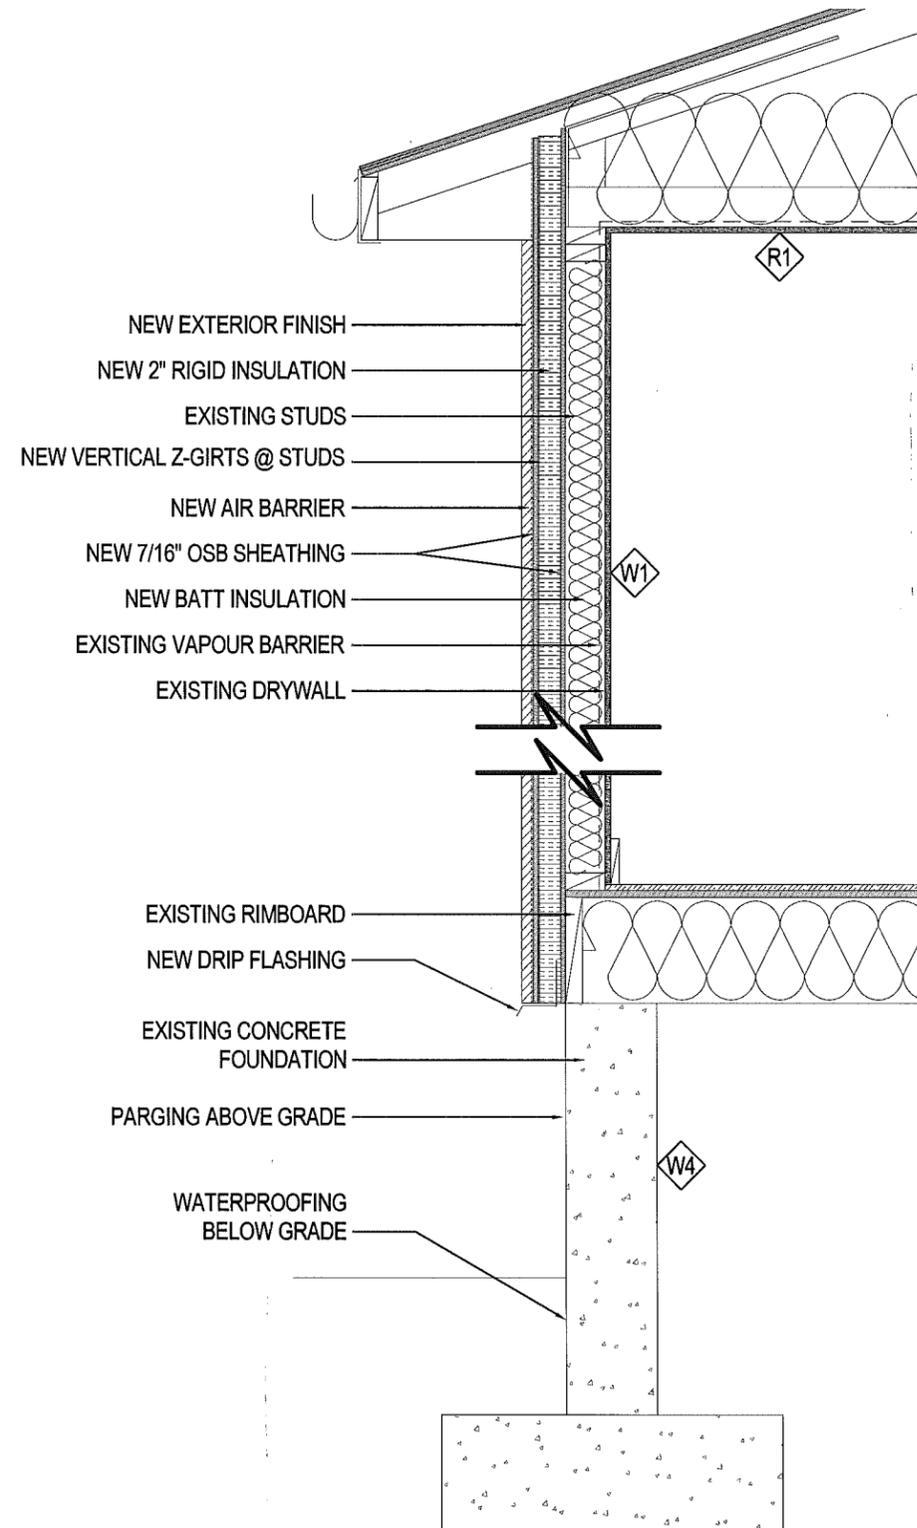

2 WALL SECTION DETAIL
A4.0 SCALE: 3/4" = 1'-0"

THIS DRAWING MUST NOT BE SCALED.
THE GENERAL CONTRACTOR SHALL VERIFY ALL DIMENSIONS, DATUMS AND LEVELS PRIOR TO COMMENCEMENT OF WORK AND IS HELD RESPONSIBLE FOR REPORTING ANY DISCREPANCY OR OMISSION TO CAN-TEC SERVICES LTD. IMMEDIATELY.
THIS DRAWING IS THE EXCLUSIVE PROPERTY OF CAN-TEC SERVICES LTD. AND CAN BE REPRODUCED ONLY WITH THE PERMISSION OF CAN-TEC SERVICES LTD. IN WHICH CASE THE REPRODUCTION MUST BEAR THEIR NAME AS THE ENGINEERING/DRAFTING FIRM.




PROJECT TITLE RCMP WESTERN ENVELOPE
SHEET TITLE SECTIONS
DATE (YY/MM/DD) 13 03 13
SCALE 3" = 1'-0"
DRAWN BY AK
CHECKED BY RS
LOCATION 526 4TH STREET, WINNIPEGOSIS, MANITOBA


REVISION NO. 02
CONSTRUCTION
14 05 02

A4.0
JOB NO.
14-002-01-30


THIS DRAWING MUST NOT BE SCALED.
 THE GENERAL CONTRACTOR SHALL VERIFY ALL DIMENSIONS, DATUMS AND LEVELS PRIOR TO COMMENCEMENT OF WORK AND IS HELD RESPONSIBLE FOR REPORTING ANY DISCREPANCY OR OMISSION TO CAN-TEC SERVICES LTD. IMMEDIATELY.
 THIS DRAWING IS THE EXCLUSIVE PROPERTY OF CAN-TEC SERVICES LTD. AND CAN BE REPRODUCED ONLY WITH THE PERMISSION OF CAN-TEC SERVICES LTD. IN WHICH CASE THE REPRODUCTION MUST BEAR THEIR NAME AS THE ENGINEERING/DRAFTING FIRM.
<http://www.can-tec.ca/>

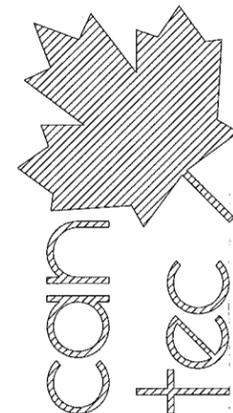

ENGINEERING AND DRAFTING
 1948 MAIN STREET, WINNIPEG, MANITOBA
 Tel: (204) 943-7222 Fax: (204) 947-5717

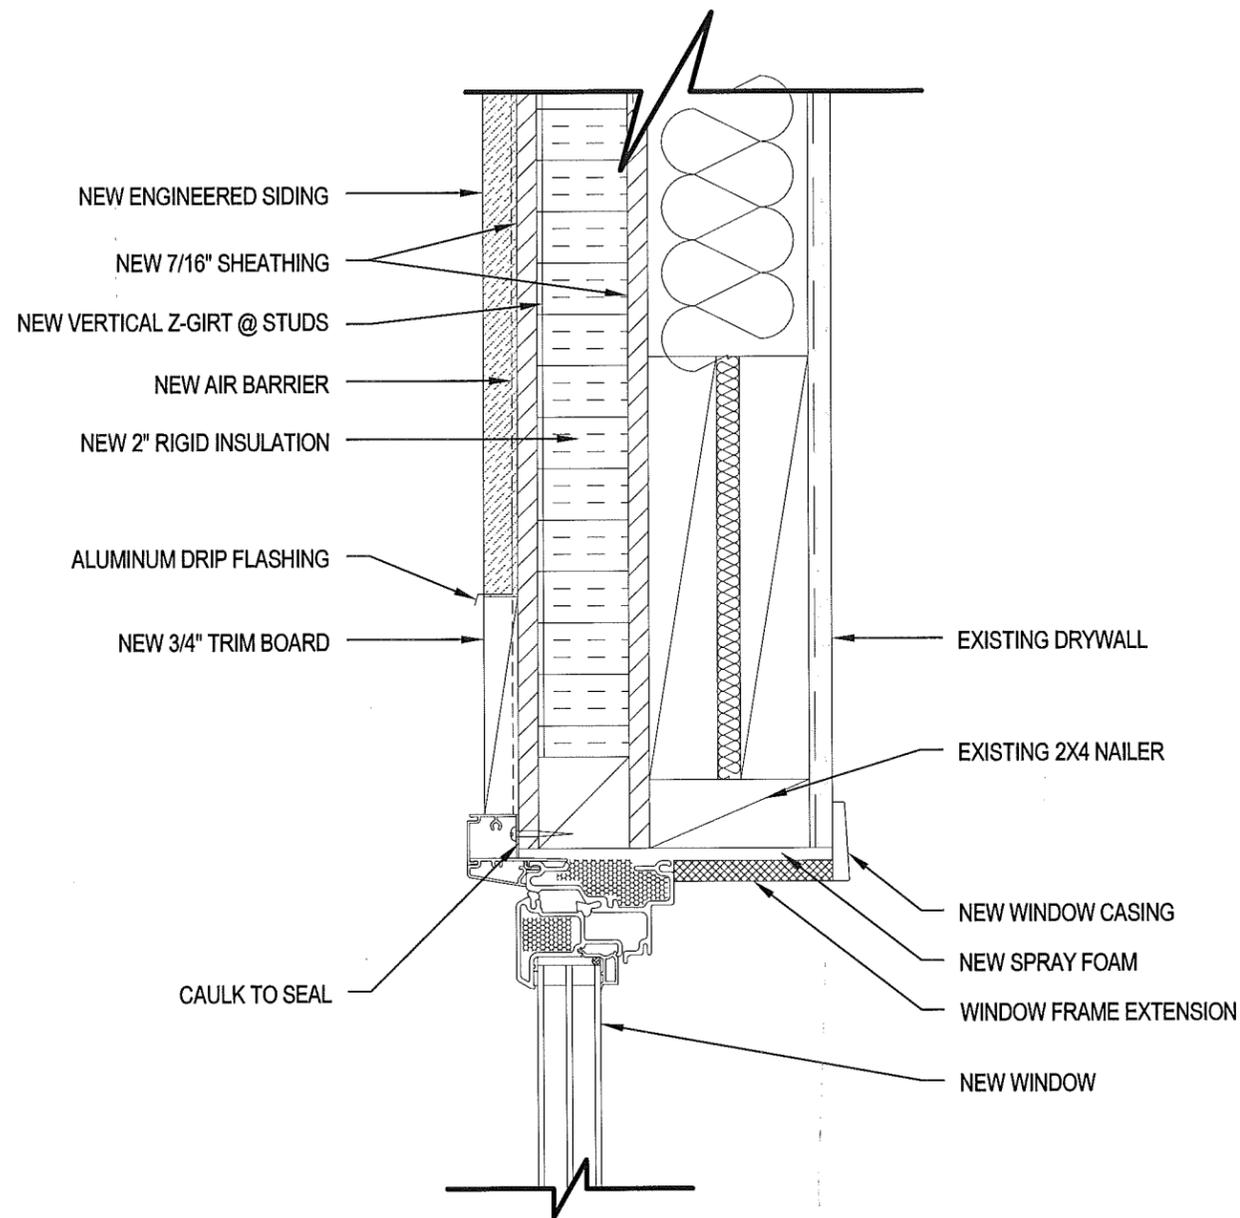

1 WINDOW TOP DETAIL
 A5.0 SCALE: 3" = 1'-0"

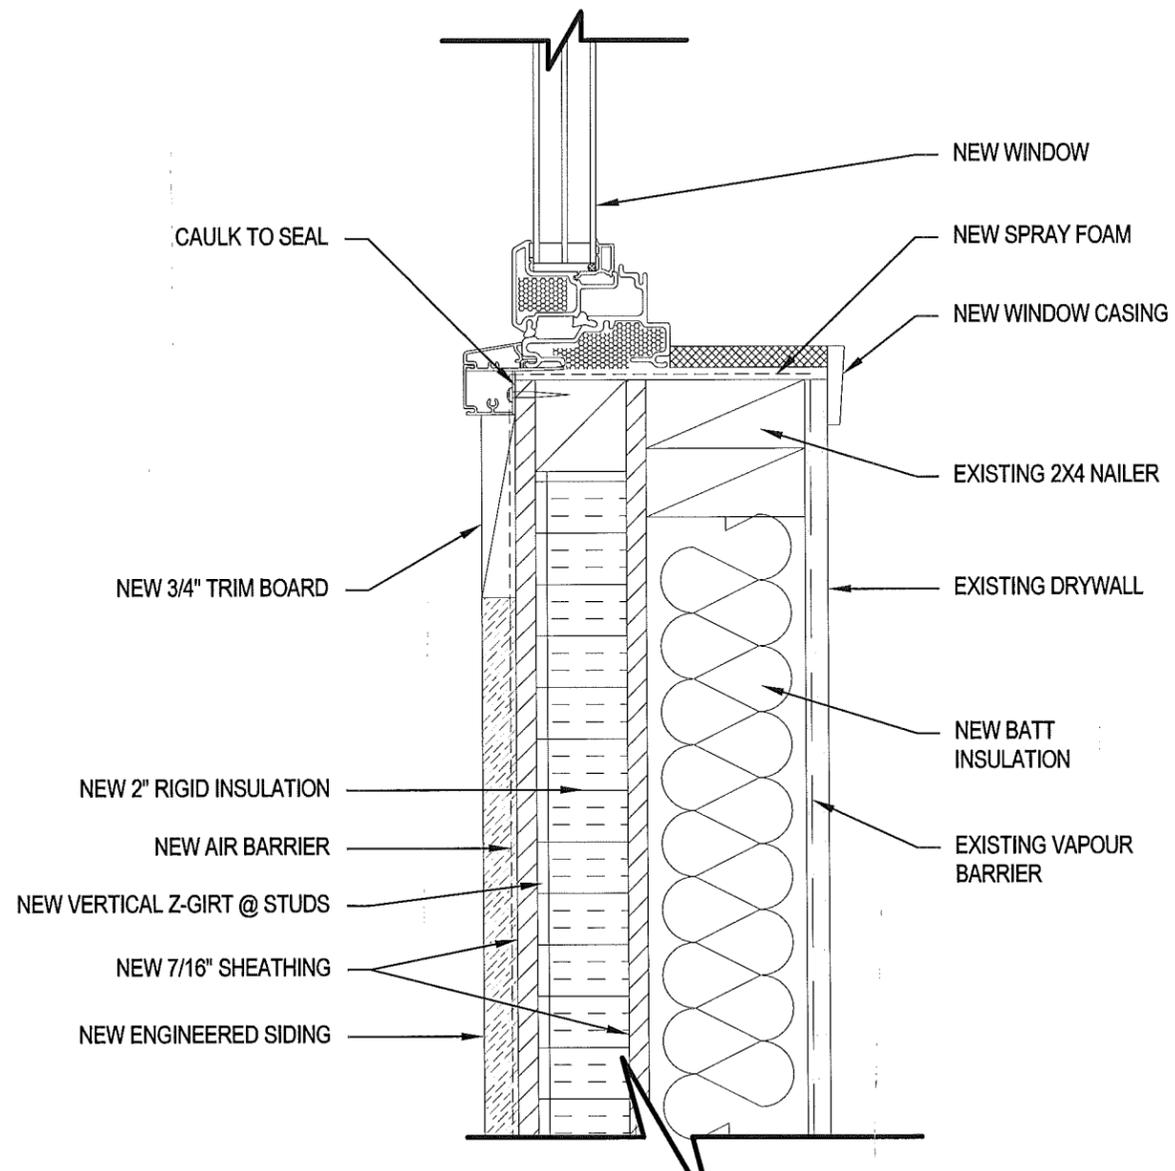

2 WINDOW BOTTOM DETAIL
 A5.0 SCALE: 3" = 1'-0"

PROJECT TITLE
RCMP WESTERN ENVELOPE

SHEET TITLE
DETAILS

DATE (YY MM DD)
 13 03 13

SCALE
 3" = 1'-0"

LOCATION
 526 4TH STREET, WINNIPEGOSIS, MANITOBA

CHECKED BY
 RS



DRAWN BY
 AK

REVISION NO. 02
CONSTRUCTION
14 05 02


A5.0

JOB NO.
14-002-01-30

THIS DRAWING MUST NOT BE SCALED.
 THE GENERAL CONTRACTOR SHALL VERIFY ALL DIMENSIONS, DATUMS AND LEVELS PRIOR TO COMMENCEMENT OF WORK AND IS HELD RESPONSIBLE FOR REPORTING ANY DISCREPANCY OR OMISSION TO CAN-TEC SERVICES LTD. IMMEDIATELY.
 THIS DRAWING IS THE EXCLUSIVE PROPERTY OF CAN-TEC SERVICES LTD. AND CAN BE REPRODUCED ONLY WITH THE PERMISSION OF CAN-TEC SERVICES LTD. IN WHICH CASE THE REPRODUCTION MUST BEAR THEIR NAME AS THE ENGINEERING/DRAFTING FIRM.
<http://www.can-tecservices.ca/>

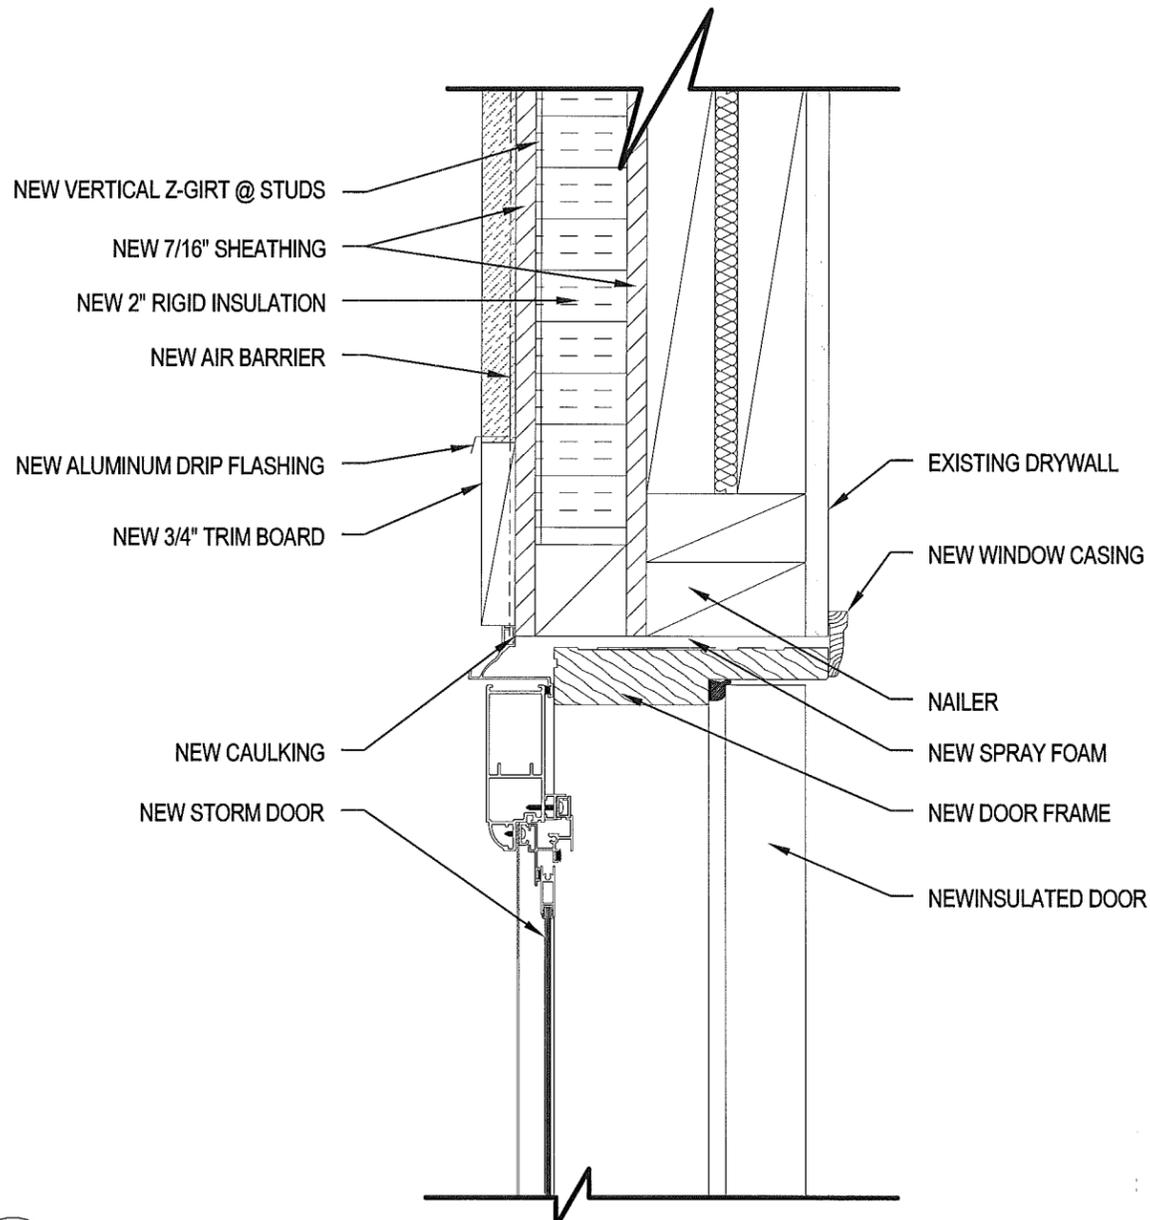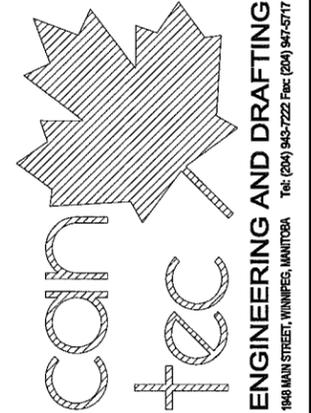

1 DOOR / STORM DOOR TOP DETAIL
 A5.1 SCALE: 3" = 1'-0"

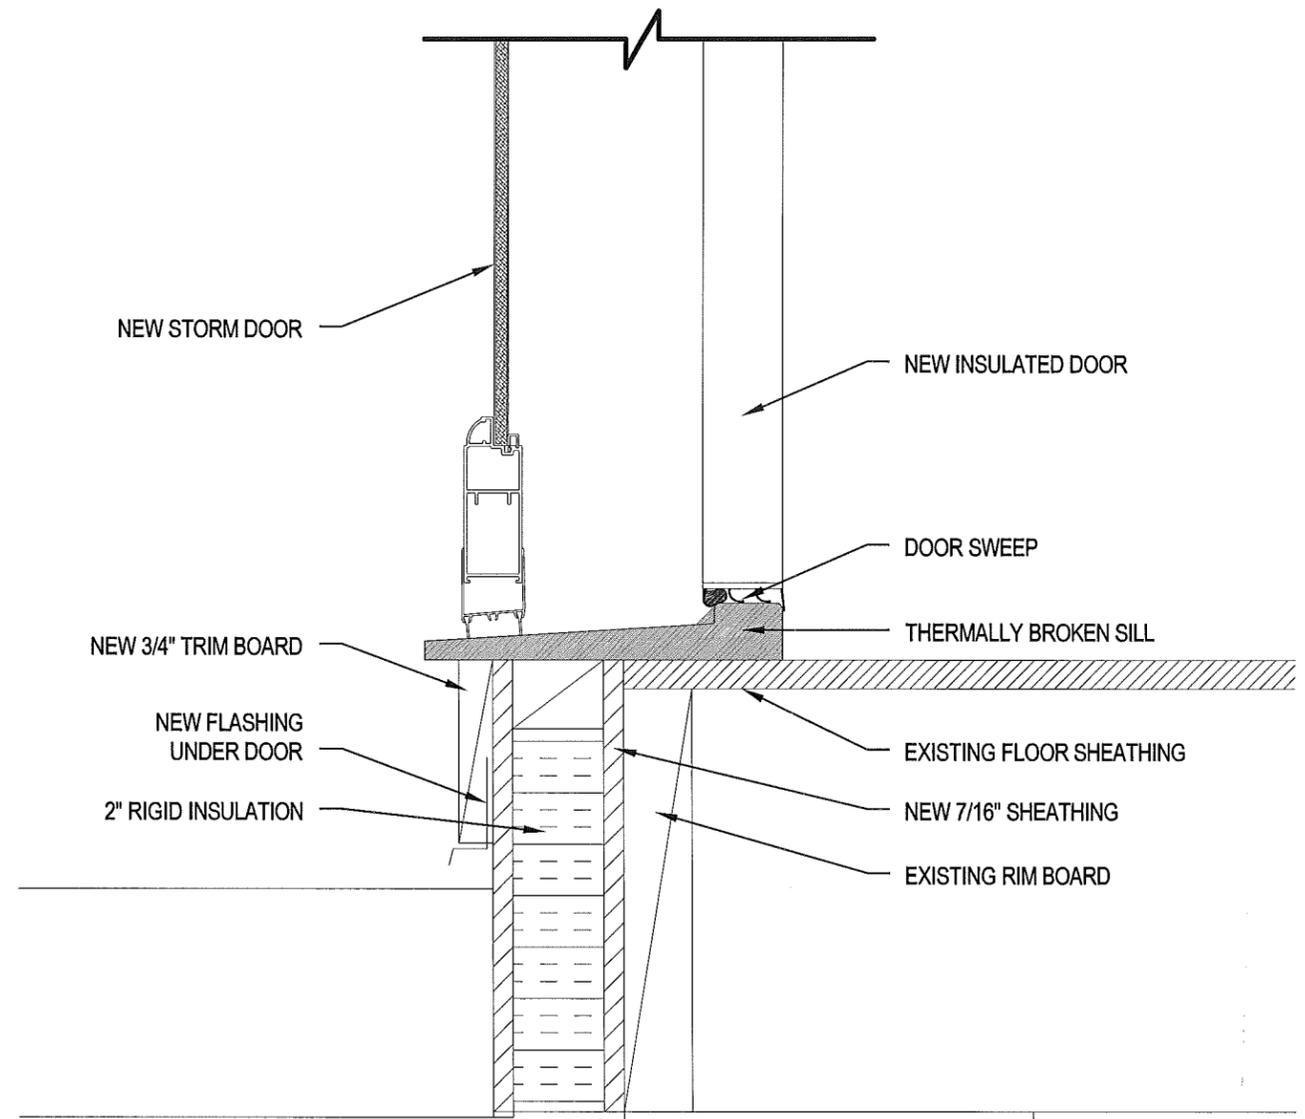

2 DOOR / STORM DORR BOTTOM DETAIL
 A5.1 SCALE: 3" = 1'-0"

PROJECT TITLE
RCMP WESTERN ENVELOPE

SHEET TITLE
DETAILS

DATE (YY MM DD)
 13 03 13

DRAWN BY
 AK

SCALE
 3" = 1'-0"

CHECKED BY
 RS

LOCATION
 526 4TH STREET, WINNIPEGOSIS, MANITOBA

REVISION NO. 02
CONSTRUCTION
14 05 02


A5.1

JOB NO.
 14-002-01-30


THIS DRAWING MUST NOT BE SCALED.
 THE GENERAL CONTRACTOR SHALL VERIFY ALL DIMENSIONS, DATUMS AND LEVELS PRIOR TO COMMENCEMENT OF WORK AND IS HELD RESPONSIBLE FOR REPORTING ANY DISCREPANCY OR OMISSION TO CAN-TEC SERVICES LTD. IMMEDIATELY.

THIS DRAWING IS THE EXCLUSIVE PROPERTY OF CAN-TEC SERVICES LTD. AND CAN BE REPRODUCED ONLY WITH THE PERMISSION OF CAN-TEC SERVICES LTD. IN WHICH CASE THE REPRODUCTION MUST BEAR THEIR NAME AS THE ENGINEERING DRAFTING FIRM.



http://www.can-tec-services.ca/

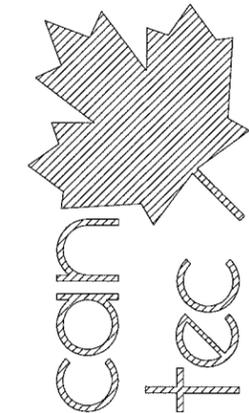

ENGINEERING AND DRAFTING
 198 MAIN STREET, WINNIPEG, MANITOBA Tel: (204) 943-7222 Fax: (204) 947-5717

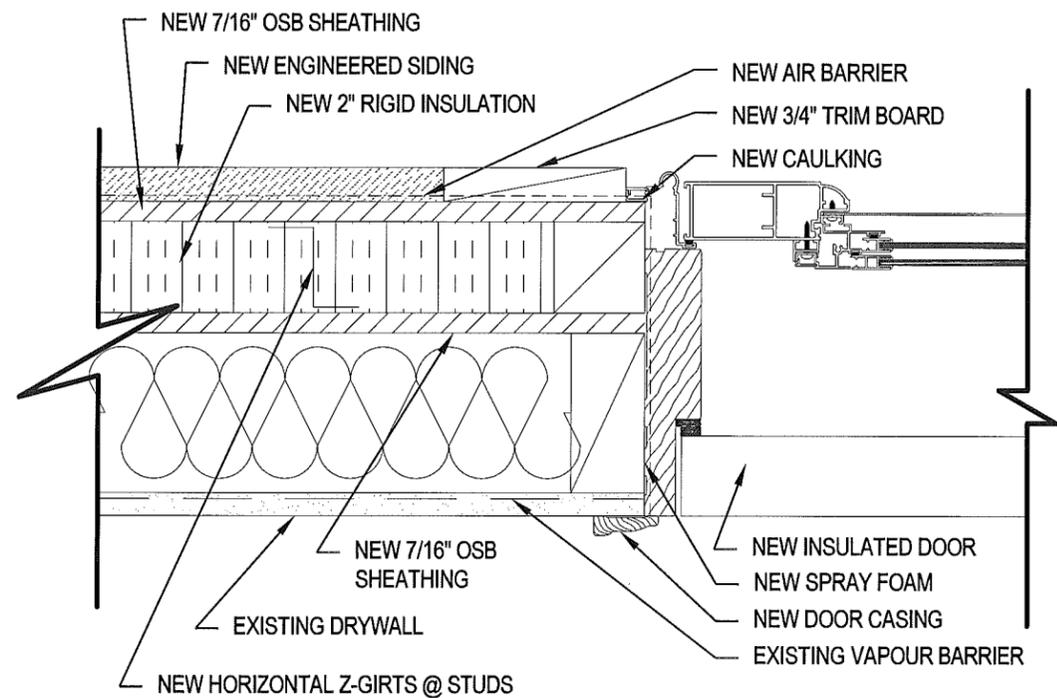

1 DOOR / STORM DOOR SIDE DETAIL
 A5.2 SCALE: 3" = 1'-0"

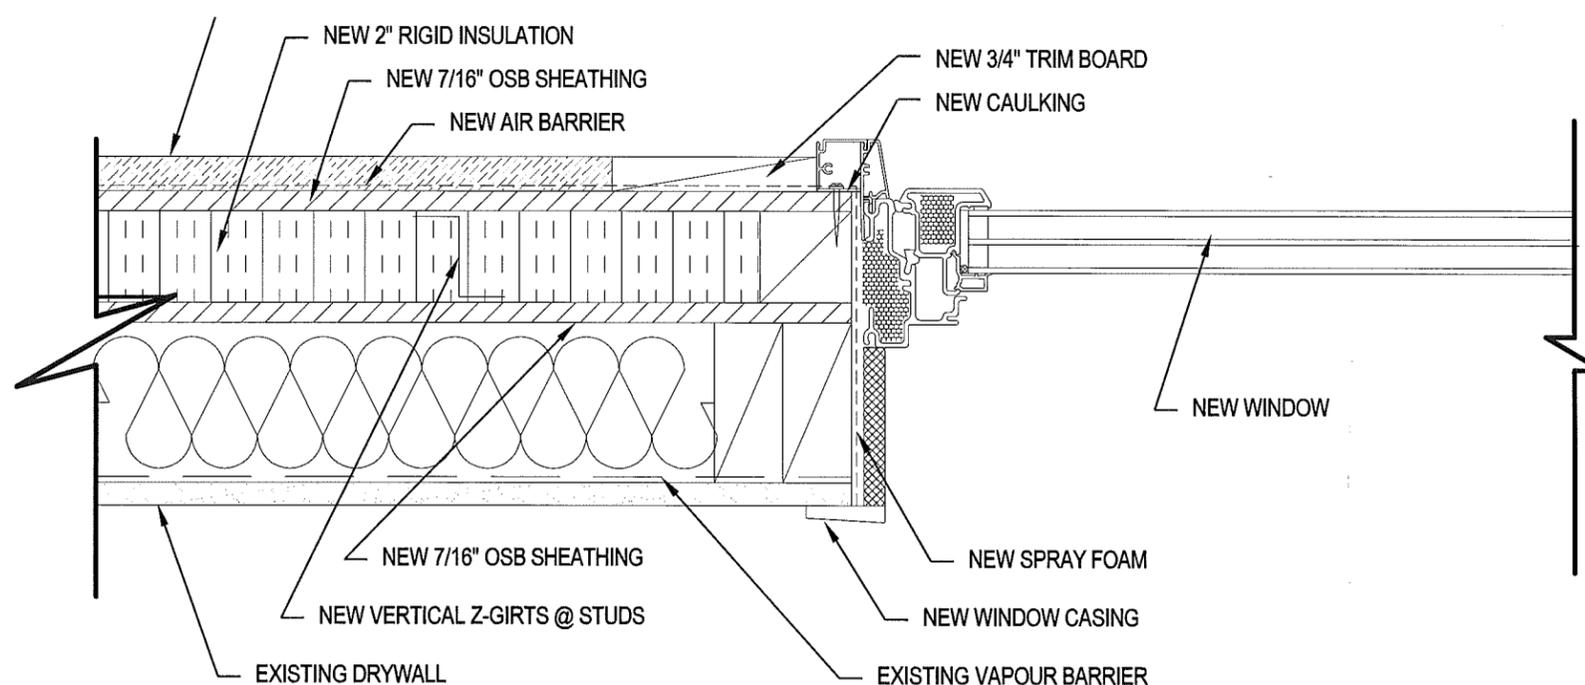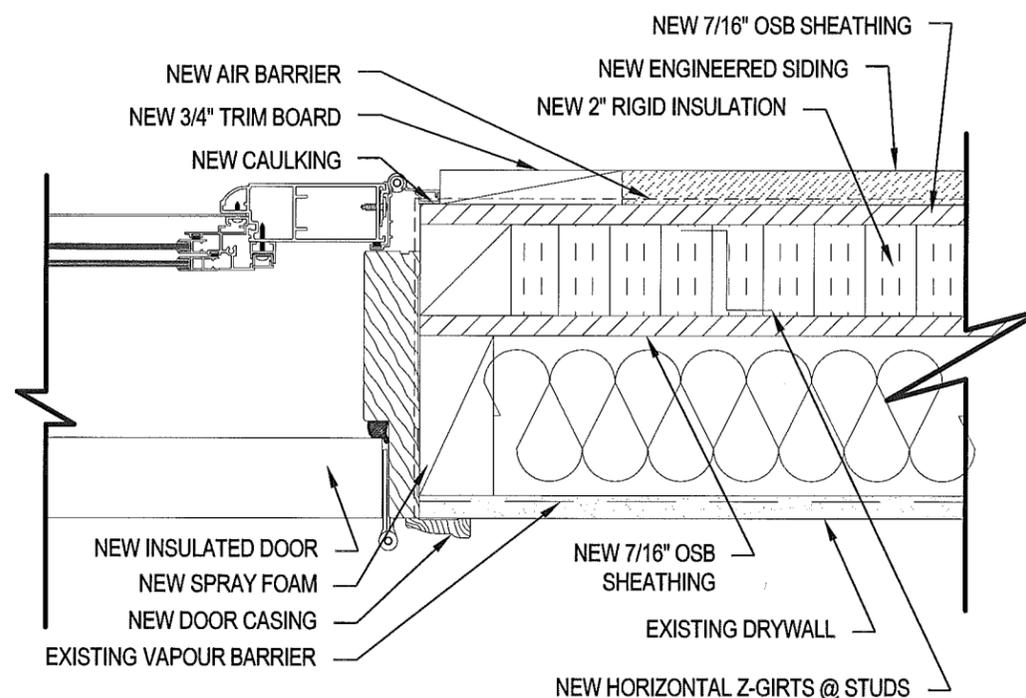

2 WINDOW SIDE DETAIL
 A5.2 SCALE: 3" = 1'-0"

PROJECT TITLE RCMP WESTERN ENVELOPE

SHEET TITLE DETAILS

DATE (Y/M/DD) 13 03 13 SCALE 3" = 1'-0" CHECKED BY RS


LOCATION 526 4TH STREET, WINNIPEGOSIS, MANITOBA DRAWN BY AK

REVISION NO. 02
 CONSTRUCTION 14 05 02


A5.2

JOB NO. 14-002-01-30


THIS DRAWING MUST NOT BE SCALED.
 THE GENERAL CONTRACTOR SHALL VERIFY ALL DIMENSIONS, DATUMS AND LEVELS PRIOR TO COMMENCEMENT OF WORK AND IS HELD RESPONSIBLE FOR REPORTING ANY DISCREPANCY OR OMISSION TO CAN-TEC SERVICES LTD. IMMEDIATELY.
 THIS DRAWING IS THE EXCLUSIVE PROPERTY OF CAN-TEC SERVICES LTD. AND CAN BE REPRODUCED ONLY WITH THE PERMISSION OF CAN-TEC SERVICES LTD. IN WHICH CASE THE REPRODUCTION MUST BEAR THEIR NAME AS THE ENGINEERING/DRAFTING FIRM.

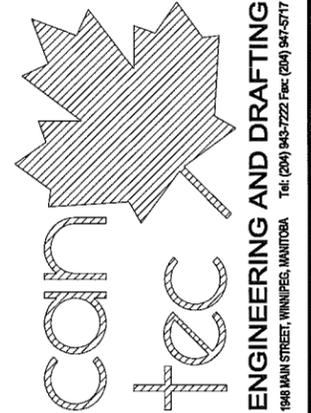


1948 MAIN STREET, WINNIPEG, MANITOBA Tel: (204) 943-7222 Fax: (204) 947-5717 http://www.can-tecservices.ca/

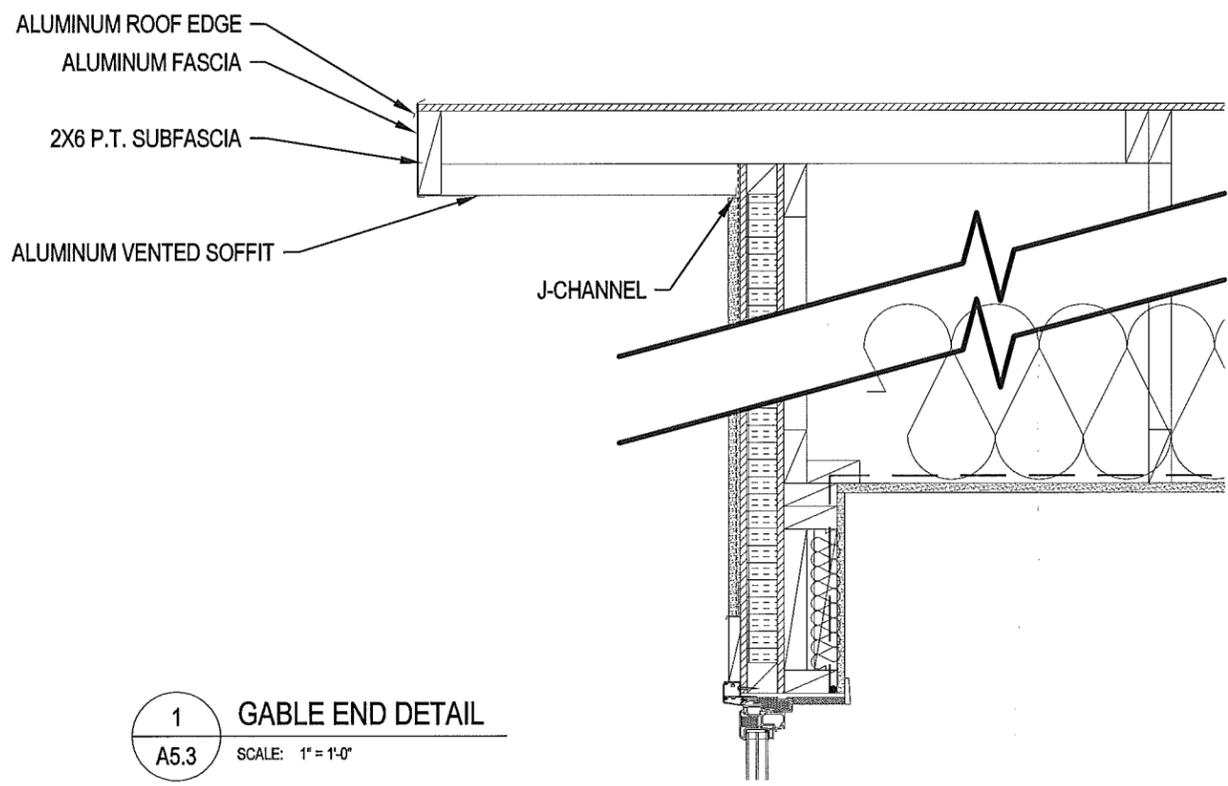

1 GABLE END DETAIL
 A5.3 SCALE: 1" = 1'-0"

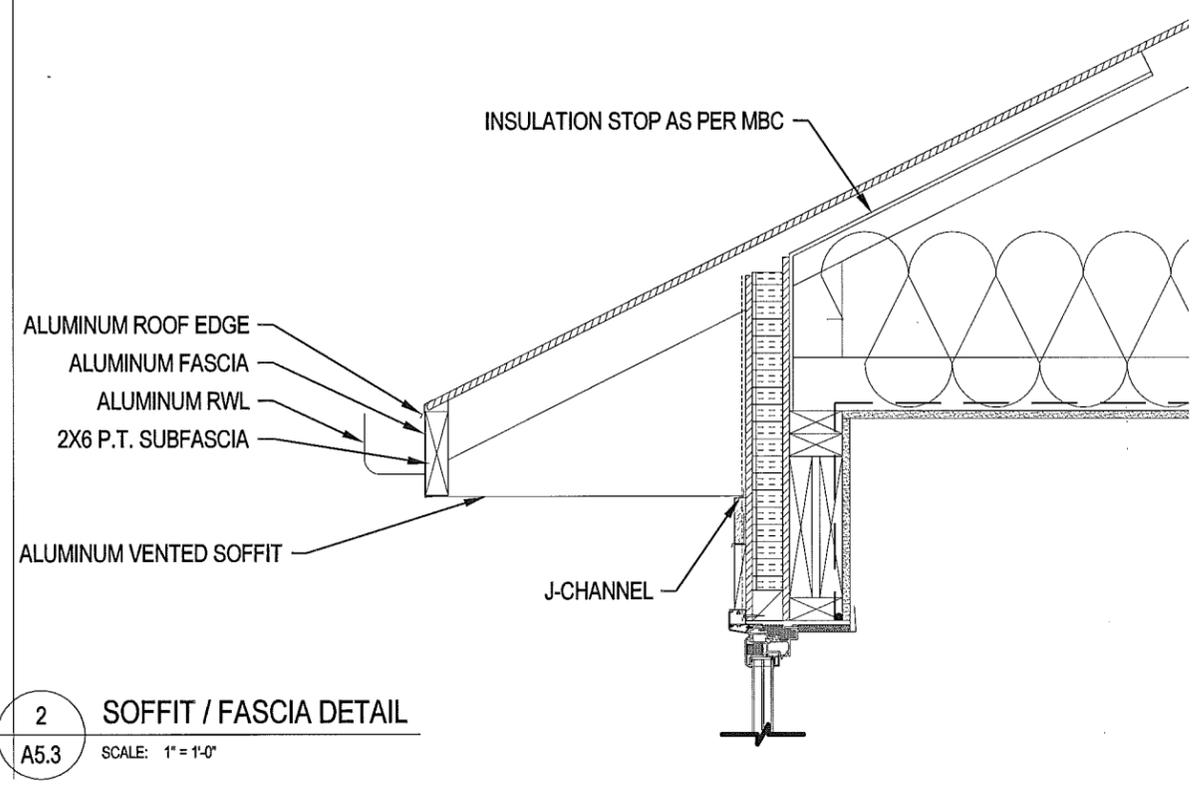

2 SOFFIT / FASCIA DETAIL
 A5.3 SCALE: 1" = 1'-0"

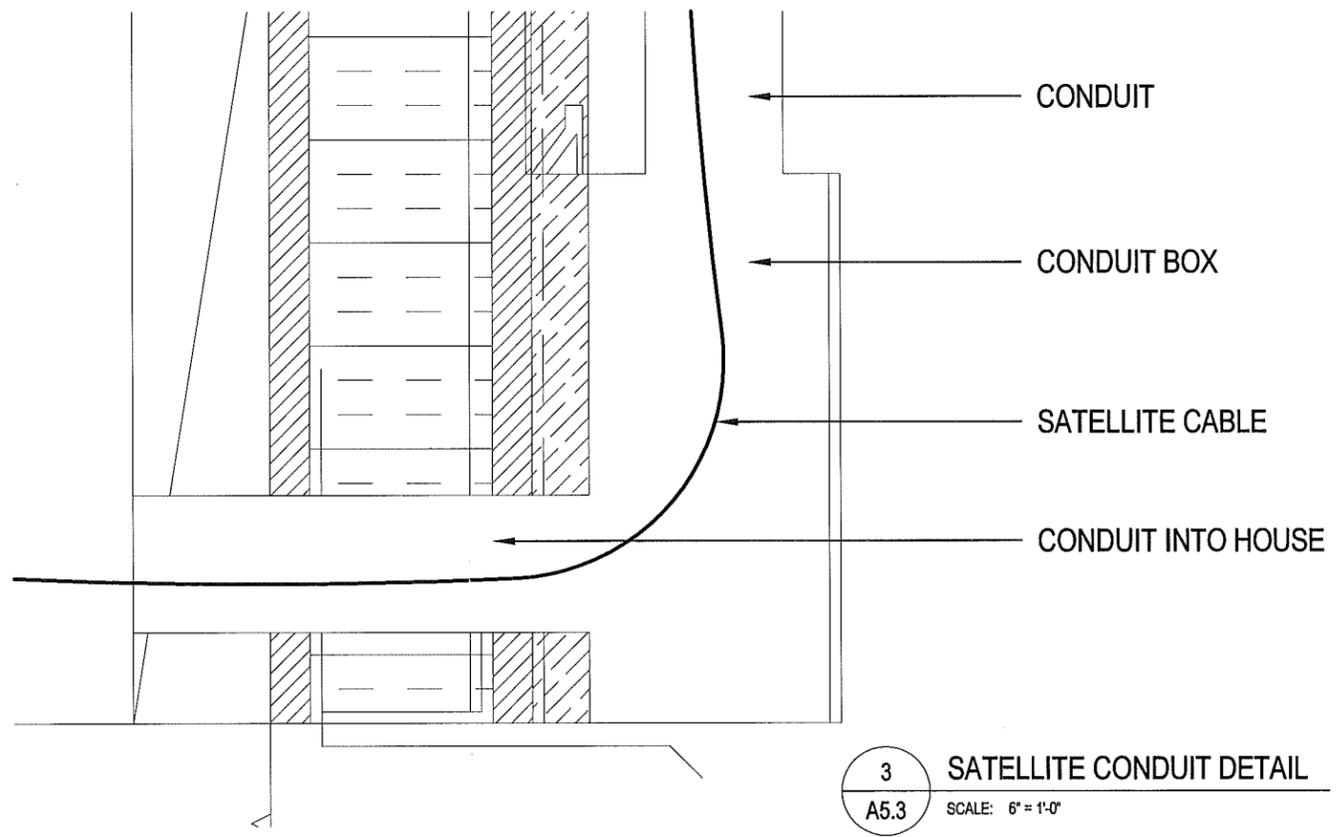

3 SATELLITE CONDUIT DETAIL
 A5.3 SCALE: 6" = 1'-0"




NOTE: FINAL LOCATION OF SATELLITE ENTRY TO BE SITE DETERMINED

PROJECT TITLE: RCMP WESTERN ENVELOPE
 SHEET TITLE: DETAILS
 DATE (Y/M/D): 13 03 13
 SCALE: AS NOTED
 CHECKED BY: RS
 DRAWN BY: AK
 LOCATION: 526 4TH STREET, WINNIPEGOSIS, MANITOBA

REVISION NO. 02
 CONSTRUCTION
 14 05 02

A5.3
 JOB NO. 14-002-01-30

THIS DRAWING MUST NOT BE SCALED.
 THE GENERAL CONTRACTOR SHALL VERIFY ALL DIMENSIONS, DATUMS AND LEVELS PRIOR TO COMMENCEMENT OF WORK AND IS HELD RESPONSIBLE FOR REPORTING ANY DISCREPANCY OR OMISSION TO CAN-TEC SERVICES LTD. IMMEDIATELY.
 THIS DRAWING IS THE EXCLUSIVE PROPERTY OF CAN-TEC SERVICES LTD. AND CAN BE REPRODUCED ONLY WITH THE PERMISSION OF CAN-TEC SERVICES LTD. IN WHICH CASE THE REPRODUCTION MUST BEAR THEIR NAME AS THE ENGINEERING/DRAFTING FIRM.
<http://www.can-tecservices.ca/>

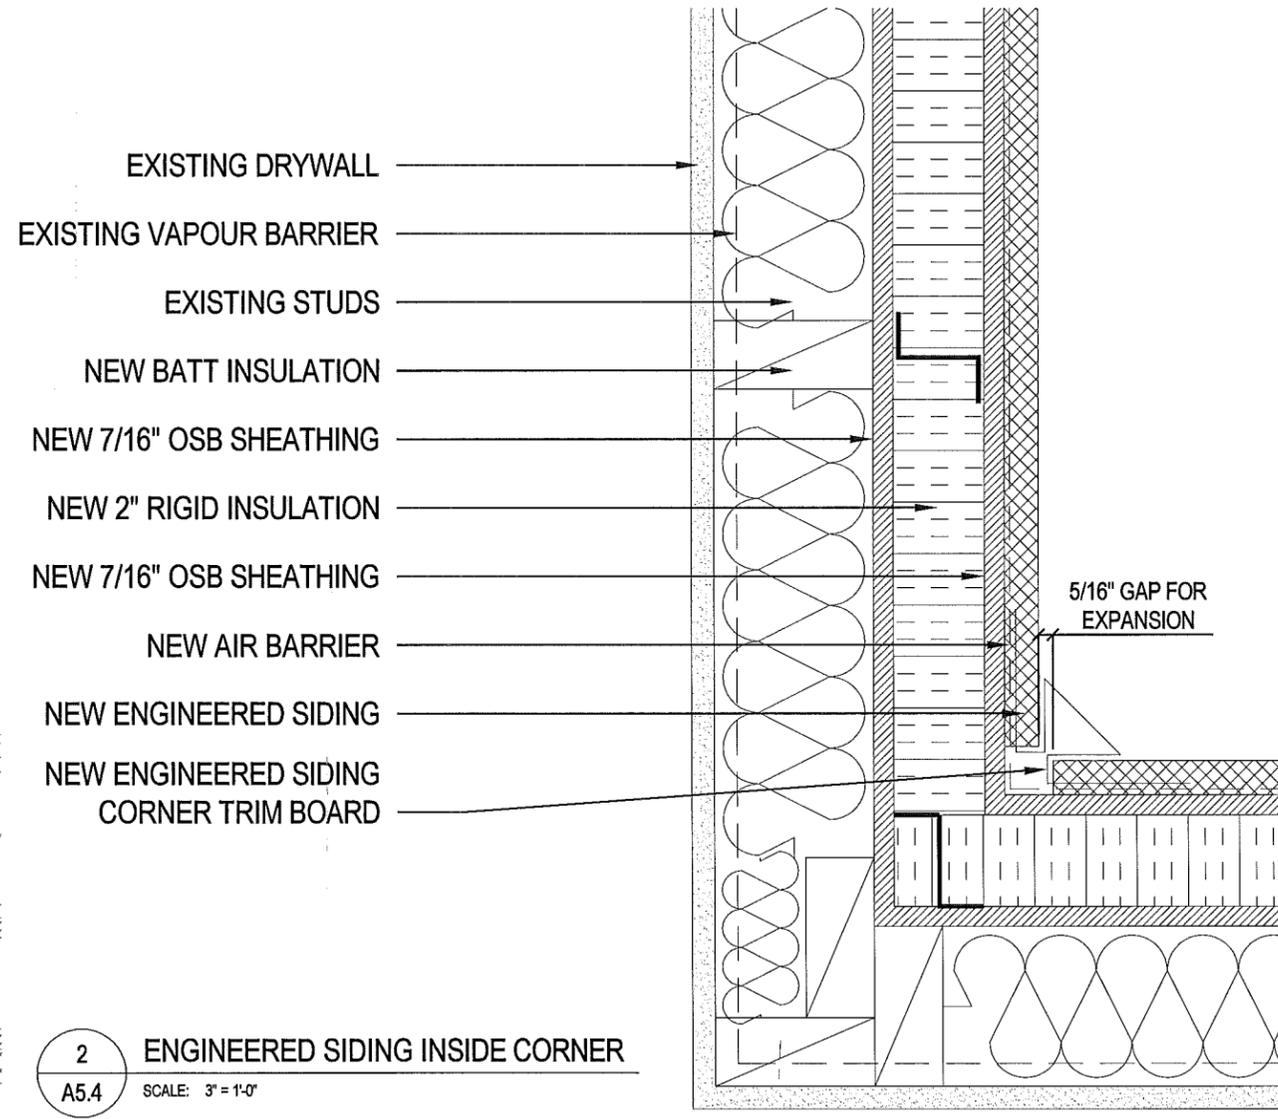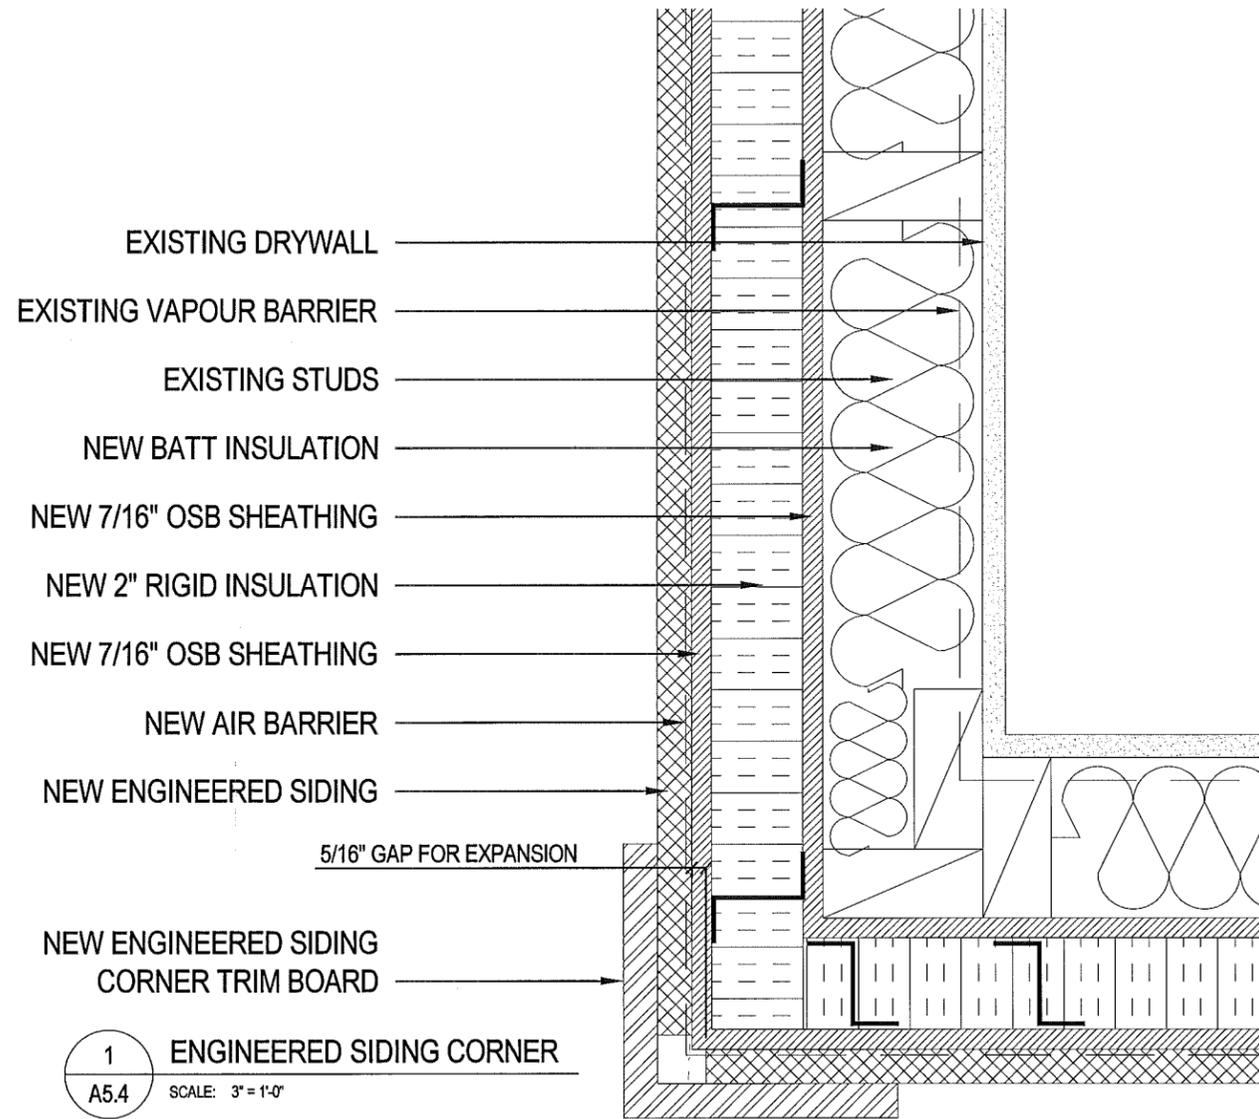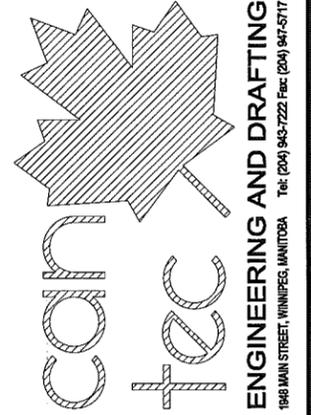

PROJECT TITLE
RCMP WESTERN ENVELOPE

SHEET TITLE
DETAILS

DATE (Y/M/D)
 13 03 13

SCALE
 1" = 1'-0"

DRAWN BY
 AK

CHECKED BY
 RS

LOCATION
 526 4TH STREET, WINNIPEGOSIS, MANITOBA


REVISION NO. 02
CONSTRUCTION
14 05 02

A5.4



JOB NO.
14-002-01-30

THIS DRAWING MUST NOT BE SCALED.
 THE GENERAL CONTRACTOR SHALL VERIFY ALL DIMENSIONS, DATUMS AND LEVELS PRIOR TO COMMENCEMENT OF WORK AND IS HELD RESPONSIBLE FOR REPORTING ANY DISCREPANCY OR OMISSION TO CAN-TEC SERVICES LTD. IMMEDIATELY.
 THIS DRAWING IS THE EXCLUSIVE PROPERTY OF CAN-TEC SERVICES LTD. AND CAN BE REPRODUCED ONLY WITH THE PERMISSION OF CAN-TEC SERVICES LTD. IN WHICH CASE THE REPRODUCTION MUST BEAR THEIR NAME AS THE ENGINEERING/DRAFTING FIRM.
<http://www.can-tecservices.ca/>

DOOR SCHEDULE

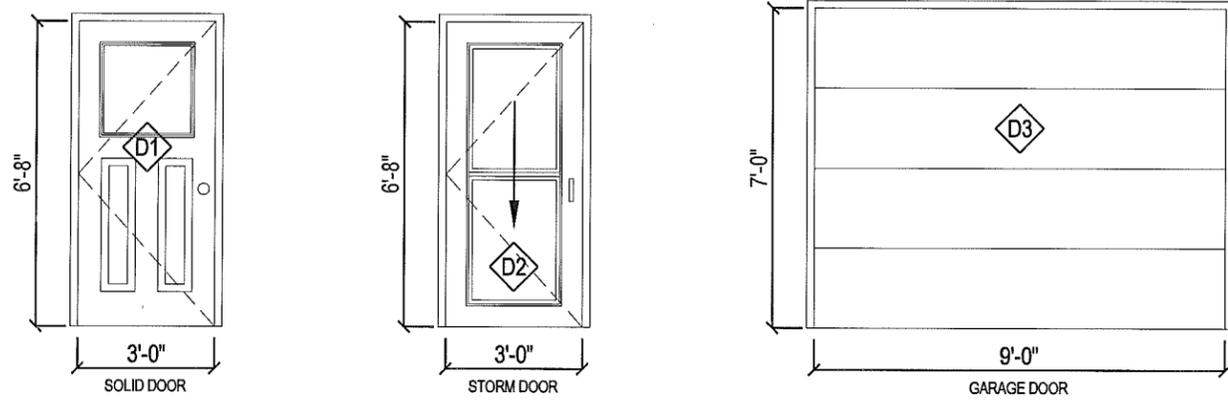

WINDOW SCHEDULE

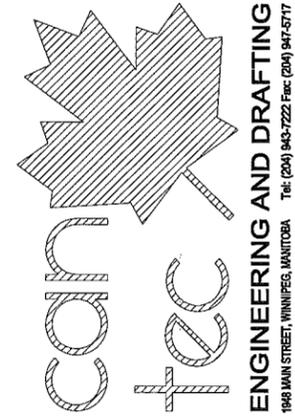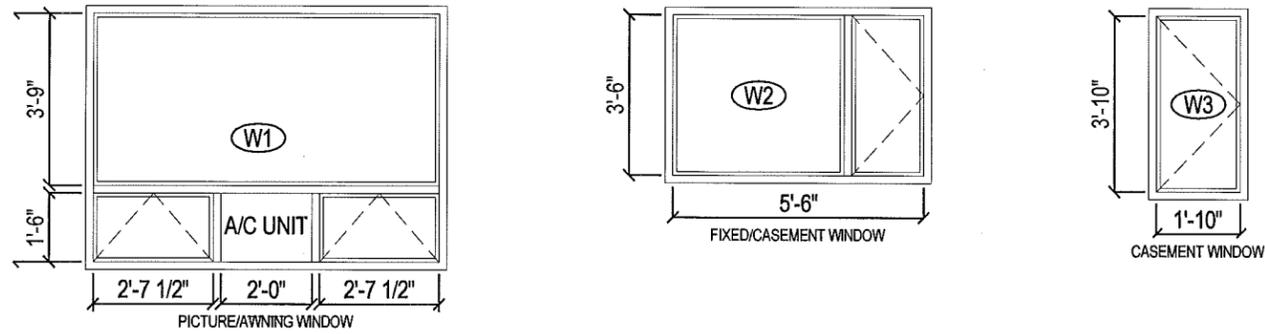

PROJECT TITLE: **RCMP WESTERN ENVELOPE**
 SHEET TITLE: **SCHEDULE**
 DATE (Y/M/DD): 13 03 13
 SCALE: NTS
 CHECKED BY: RS
 DRAWN BY: AK
 LOCATION: 526 4TH STREET, WINNIPEGOSIS, MANITOBA

REVISION NO. 02
 CONSTRUCTION
 14 05 02

A6.0

JOB NO.
 14-002-01-30

RCMP WESTERN ENVELOPE


228 5TH STREET, WINNIPEGOSIS, MANITOBA



ARCHITECTURAL

- | | |
|---------------------------------|-----------------------------|
| A0.0 - TITLE PAGE | A4.0 - SECTION |
| A1.0 - EXISTING MAIN FLOOR PLAN | A5.0 - DETAILS |
| A1.1 - EXISTING ELEVATIONS | A5.1 - DETAILS |
| A1.2 - EXISTING ELEVATIONS | A5.2 - DETAILS |
| A2.0 - NEW MAIN FLOOR PLAN | A5.3 - DETAILS |
| A3.0 - NEW ELEVATIONS | A5.4 - DECK PLANS & DETAILS |
| A3.1 - NEW ELEVATIONS | A6.0 - SCHEDULE |

THIS DRAWING MUST NOT BE SCALED.
 THE GENERAL CONTRACTOR SHALL VERIFY ALL DIMENSIONS, DATUMS AND LEVELS PRIOR TO COMMENCEMENT OF WORK AND IS HELD RESPONSIBLE FOR REPORTING ANY DISCREPANCY OR OMISSION TO CAN-TEC SERVICES LTD. IMMEDIATELY.
 THIS DRAWING IS THE EXCLUSIVE PROPERTY OF CAN-TEC SERVICES LTD. AND CAN BE REPRODUCED ONLY WITH THE PERMISSION OF CAN-TEC SERVICES LTD. IN WHICH CASE THE REPRODUCTION MUST BEAR THEIR NAME AS THE ENGINEERING/DRAFTING FIRM.
<http://www.canbeservices.ca/>

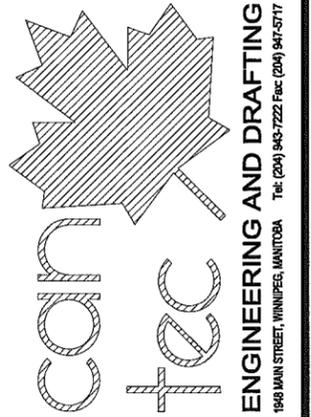

PROJECT TITLE
RCMP WESTERN ENVELOPE

SHEET TITLE
TITLE PAGE

DATE (Y/M/D)
 13 03 13

SCALE
 NTS

DRAWN BY
 AK

CHECKED BY
 RS

LOCATION
 228 5TH STREET, WINNIPEGOSIS, MANITOBA


REVISION NO. **02**
CONSTRUCTION
14 05 02

A0.0


JOB NO.
14-002-01-30

THIS DRAWING MUST NOT BE SCALED.
 THE GENERAL CONTRACTOR SHALL VERIFY ALL DIMENSIONS, DATINGS AND LEVELS PRIOR TO COMMENCEMENT OF WORK AND IS HELD RESPONSIBLE FOR REPORTING ANY DISCREPANCY OR OMISSION TO CAN-TEC SERVICES LTD. IMMEDIATELY.
 THIS DRAWING IS THE EXCLUSIVE PROPERTY OF CAN-TEC SERVICES LTD. AND CAN BE REPRODUCED ONLY WITH THE PERMISSION OF CAN-TEC SERVICES LTD. IN WHICH CASE THE REPRODUCTION MUST BEAR THEIR NAME AS THE ENGINEERING/DRAFTING FIRM.

http://www.cantecservices.ca/

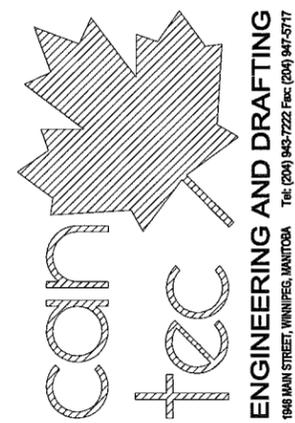

ENGINEERING AND DRAFTING
 198 MAIN STREET, WINNIPEG, MANITOBA Tel: (204) 943-7222 Fax: (204) 947-5777

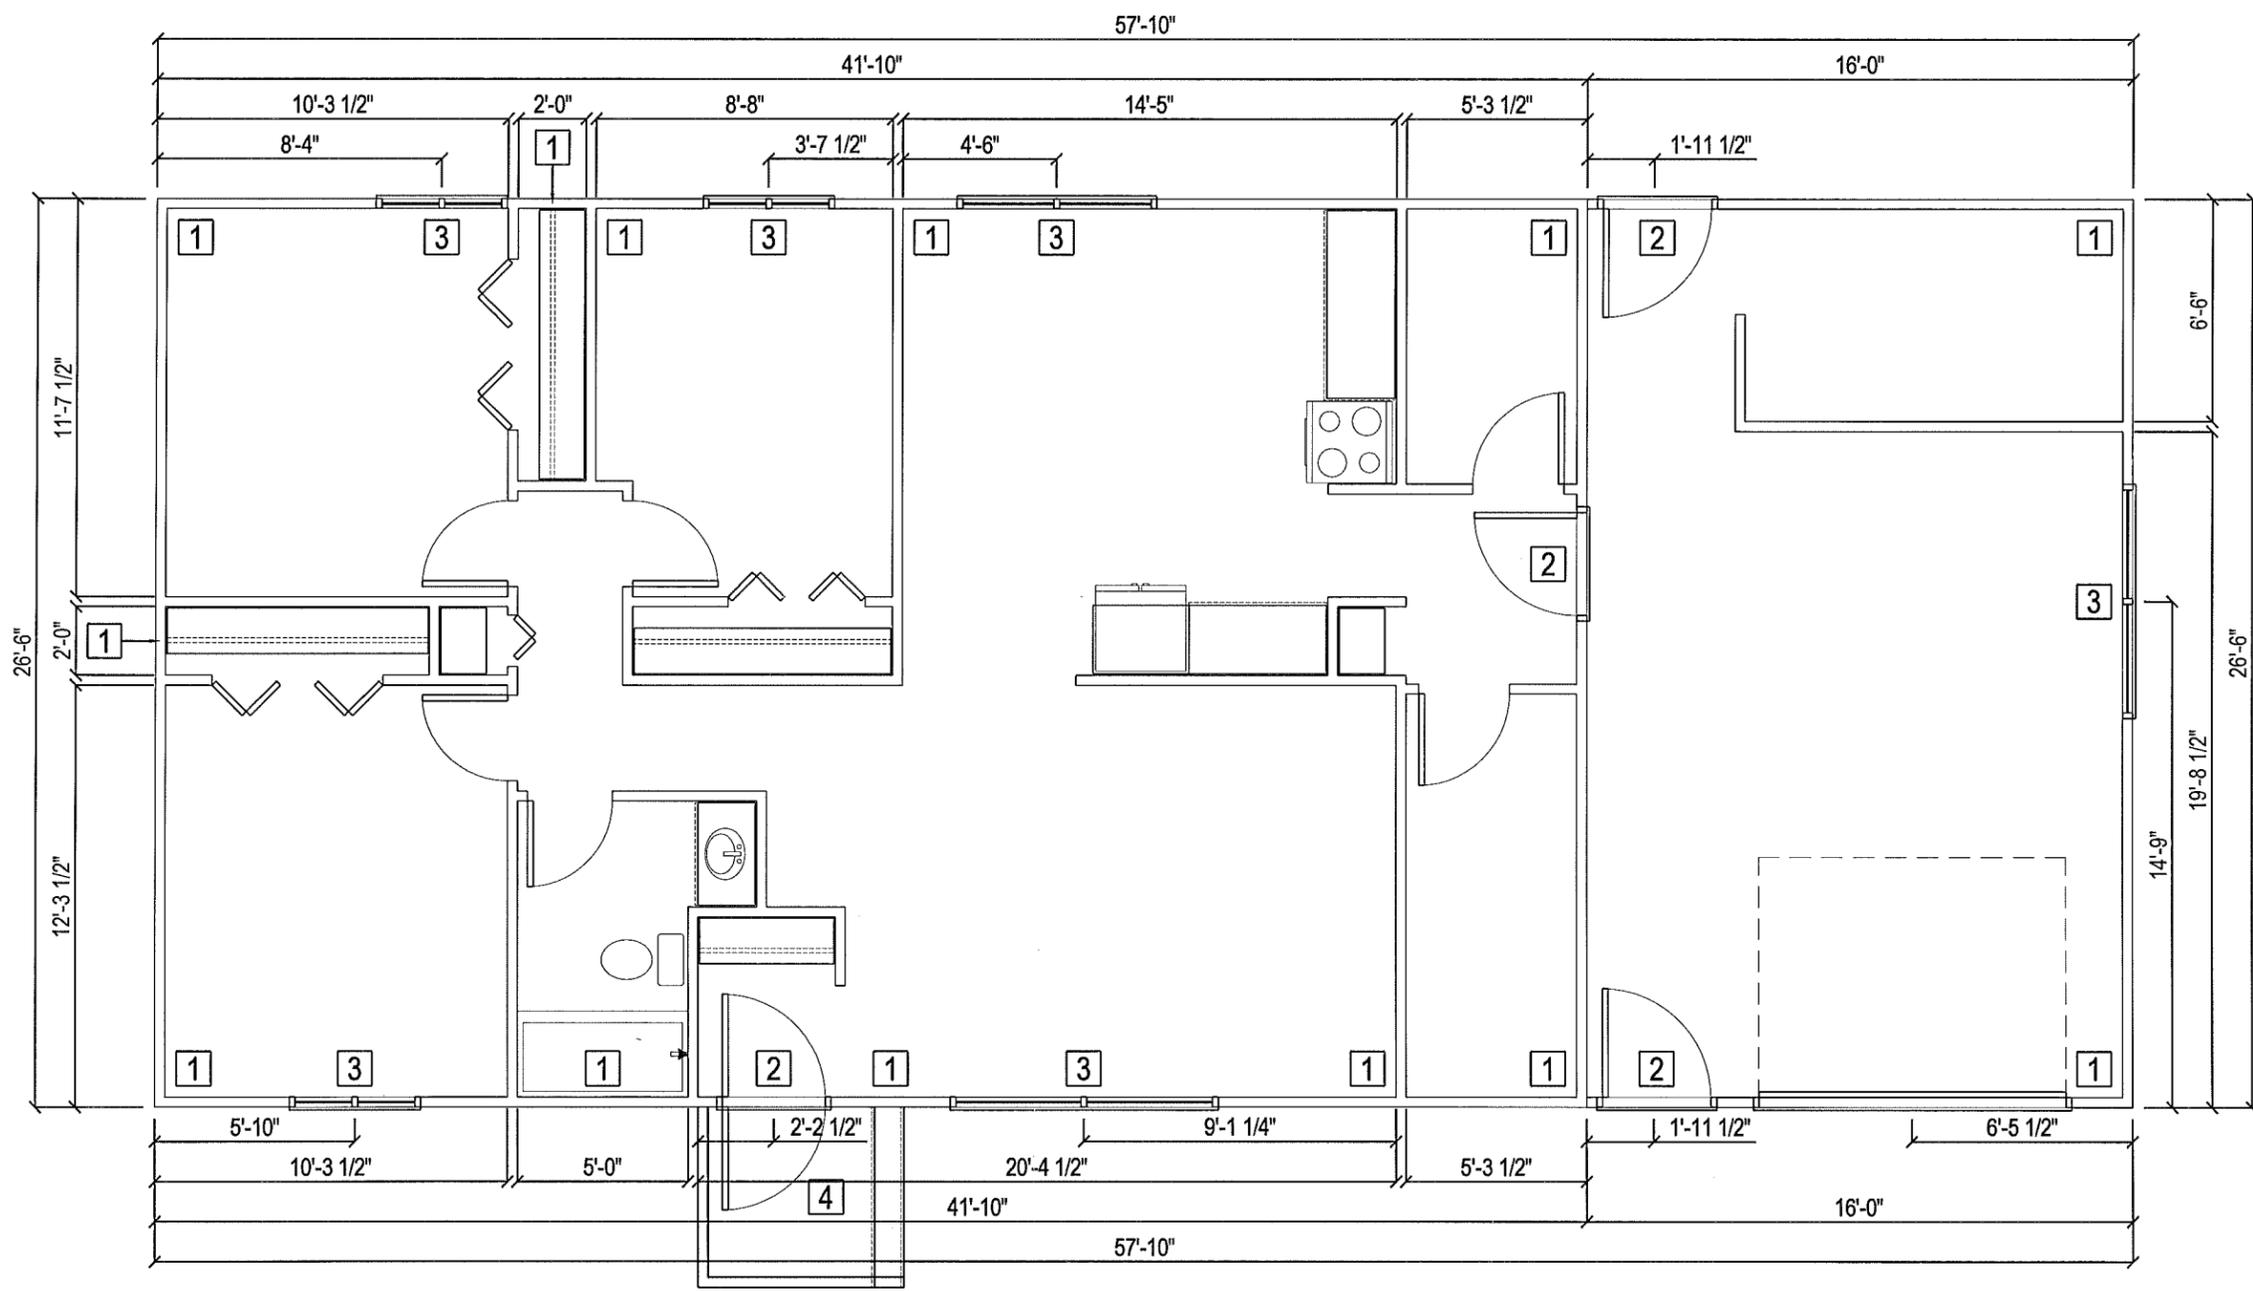

1 EXISTING MAIN FLOOR PLAN
 A1.0 SCALE: 3/16" = 1'-0"

DRAWING NOTES: ##

- 1 REMOVE EXISTING EXTERIOR FACADE
- 2 REMOVE EXISTING DOORS & DOOR CASINGS
- 3 REMOVE EXISTING WINDOWS & WINDOW CASING
- 4 REMOVE EXISTING FRONT PLATFORM & STEPS

PROJECT TITLE
RCMP WESTERN ENVELOPE

SHEET TITLE
EXISTING MAIN FLOOR PLAN

DATE (YY MM DD)
 13 03 13

SCALE
 3/16" = 1'-0"

DRAWN BY
 AK

CHECKED BY
 RS

LOCATION
 228 5TH STREET, WINNIPEGOSIS, MANITOBA


REVISION NO. 02
CONSTRUCTION
14 05 02

A1.0


JOB NO.
14-002-01-30

THIS DRAWING MUST NOT BE SCALED.
 THE GENERAL CONTRACTOR SHALL VERIFY ALL DIMENSIONS, DATUMS AND LEVELS PRIOR TO COMMENCEMENT OF WORK AND IS HELD RESPONSIBLE FOR REPORTING ANY DISCREPANCY OR OMISSION TO CAN-TEC SERVICES LTD. IMMEDIATELY.
 THIS DRAWING IS THE EXCLUSIVE PROPERTY OF CAN-TEC SERVICES LTD. AND CAN BE REPRODUCED ONLY WITH THE PERMISSION OF CAN-TEC SERVICES LTD. IN WHICH CASE THE REPRODUCTION MUST BEAR THEIR NAME AS THE ENGINEERING/DRAFTING FIRM.


http://www.can-tecservices.ca/

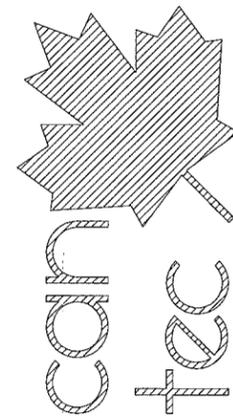

ENGINEERING AND DRAFTING
 198 MAIN STREET, WINNIPEG, MANITOBA Tel: (204) 943-7222 Fax: (204) 947-5717

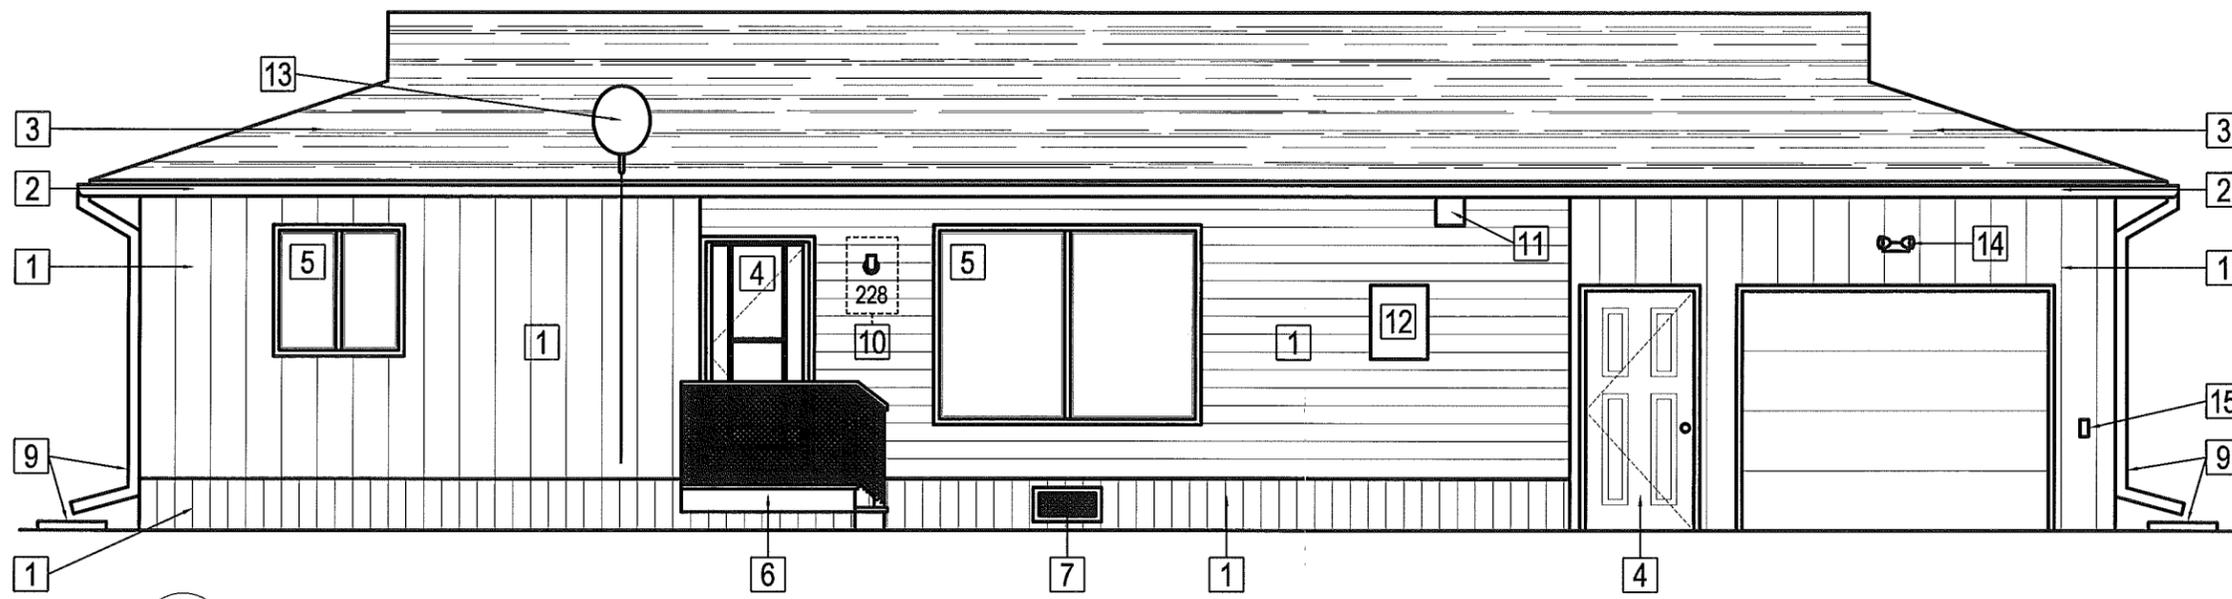

1 EXISTING FRONT ELEVATION
 A1.1 SCALE: 3/16" = 1'-0"

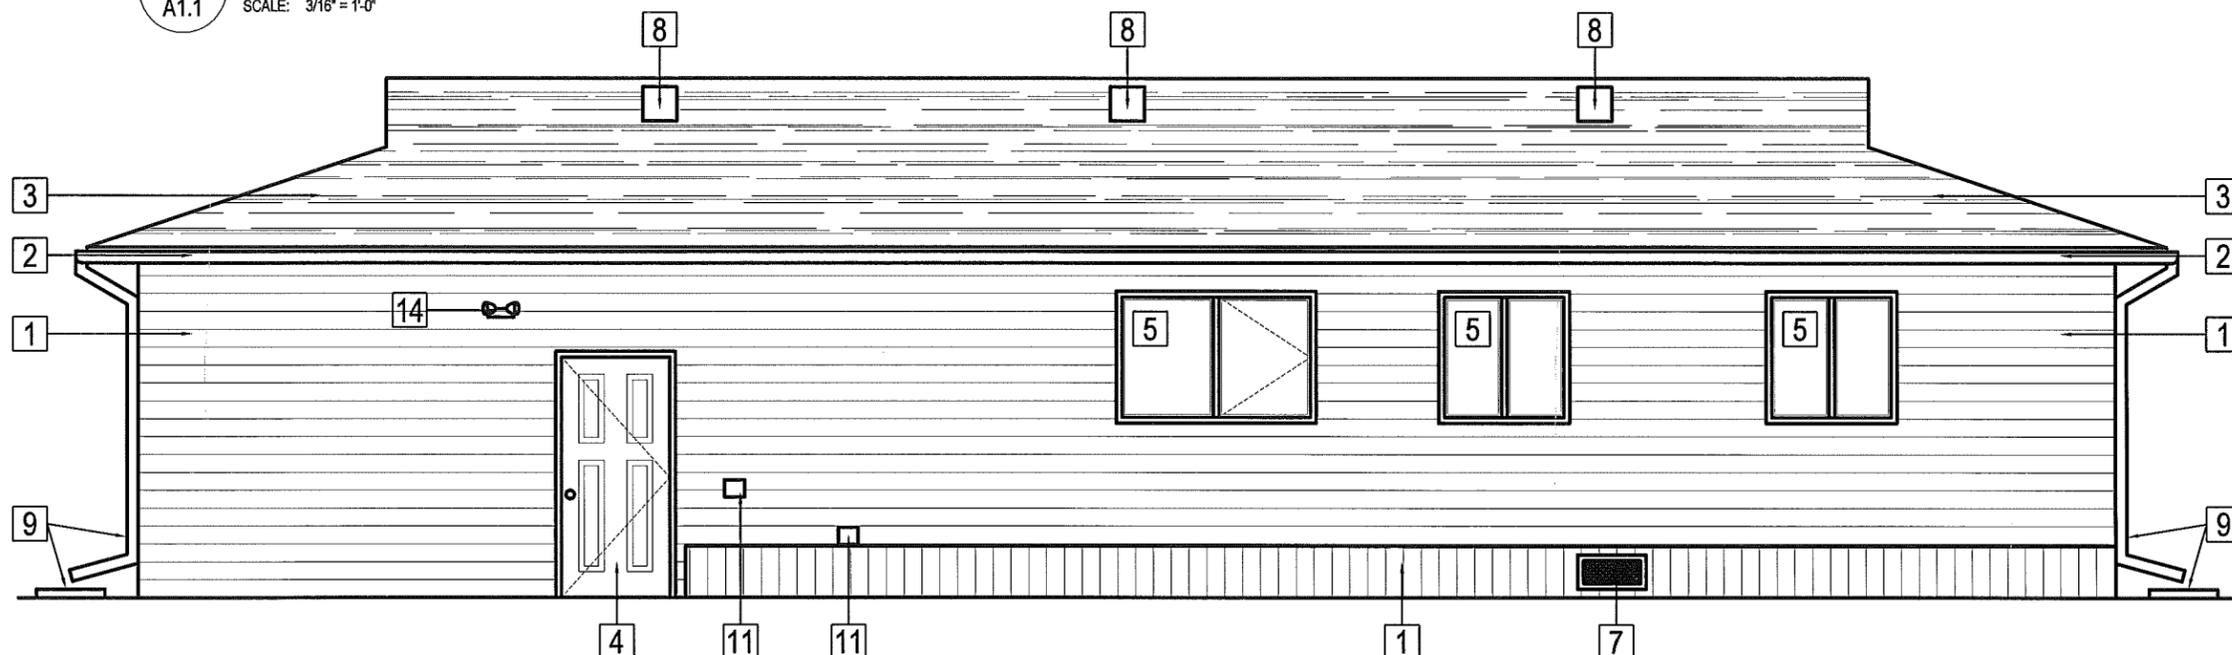

2 EXISTING REAR ELEVATION
 A1.1 SCALE: 3/16" = 1'-0"

DRAWING NOTES: ##

- | | | |
|--------------------------------------------|---------------------------------------------|--------------------------------------|
| 1 REMOVE EXISTING EXTERIOR FACADE | 7 REMOVE EXISTING VENT | 13 REMOVE EXISTING SATELITE DISH |
| 2 REMOVE EXISTING SOFFIT, FASCIA, & RWL | 8 REMOVE EXISTING ROOF VENTS | 14 REMOVE EXISTING SENSOR LIGHTS |
| 3 REMOVE EXISTING SHINGLES | 9 REMOVE EXISTING DOWN SPOUTS & SPLASH PADS | 15 REMOVE EXISTING ELECTRICAL OUTLET |
| 4 REMOVE EXISTING DOORS & DOOR CASINGS | 10 REMOVE WALL LAMP & HOUSE NUMBERS | |
| 5 REMOVE EXISTING WINDOWS & WINDOWS CASING | 11 REMOVE EXISTING WALL VENT | |
| 6 REMOVE EXISTING FRONT PLATFORM & STEPS | 12 REMOVE EXISTING HYDRO METER | |


PROJECT TITLE **RCMP WESTERN ENVELOPE**
 SHEET TITLE **EXISTING ELEVATIONS**
 DATE (Y/M/DD) 13 03 13
 SCALE 3/16" = 1'-0"
 LOCATION 228 5TH STREET, WINNIPEG, MANITOBA
 CHECKED BY RS
 DRAWN BY AK

REVISION NO. 02
CONSTRUCTION
14 05 02


A1.1

JOB NO. 14-002-01-30

THIS DRAWING MUST NOT BE SCALED.
 THE GENERAL CONTRACTOR SHALL VERIFY ALL DIMENSIONS, DATUMS AND LEVELS PRIOR TO COMMENCEMENT OF WORK AND IS HELD RESPONSIBLE FOR REPORTING ANY DISCREPANCY OR OMISSION TO CAN-TEC SERVICES LTD. IMMEDIATELY.
 THIS DRAWING IS THE EXCLUSIVE PROPERTY OF CAN-TEC SERVICES LTD. AND CAN BE REPRODUCED ONLY WITH THE PERMISSION OF CAN-TEC SERVICES LTD. IN WHICH CASE THE REPRODUCTION MUST BEAR THEIR NAME AS THE ENGINEERING/DRAFTING FIRM.

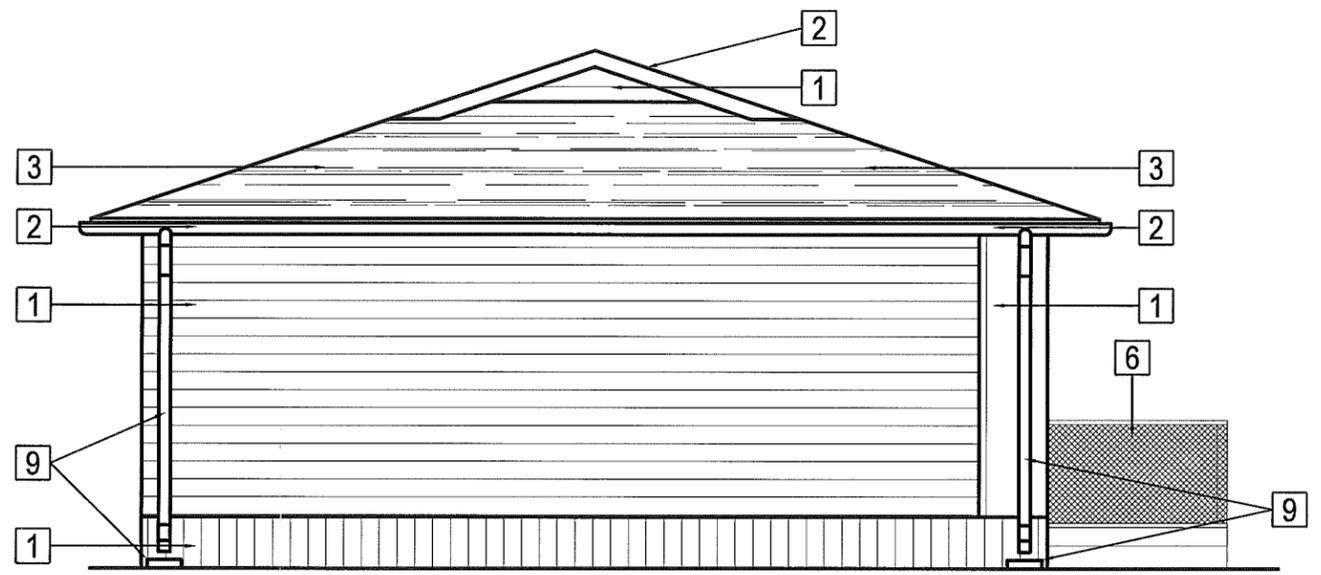

1 EXISTING SIDE ELEVATION
 A1.2 SCALE: 3/16" = 1'-0"

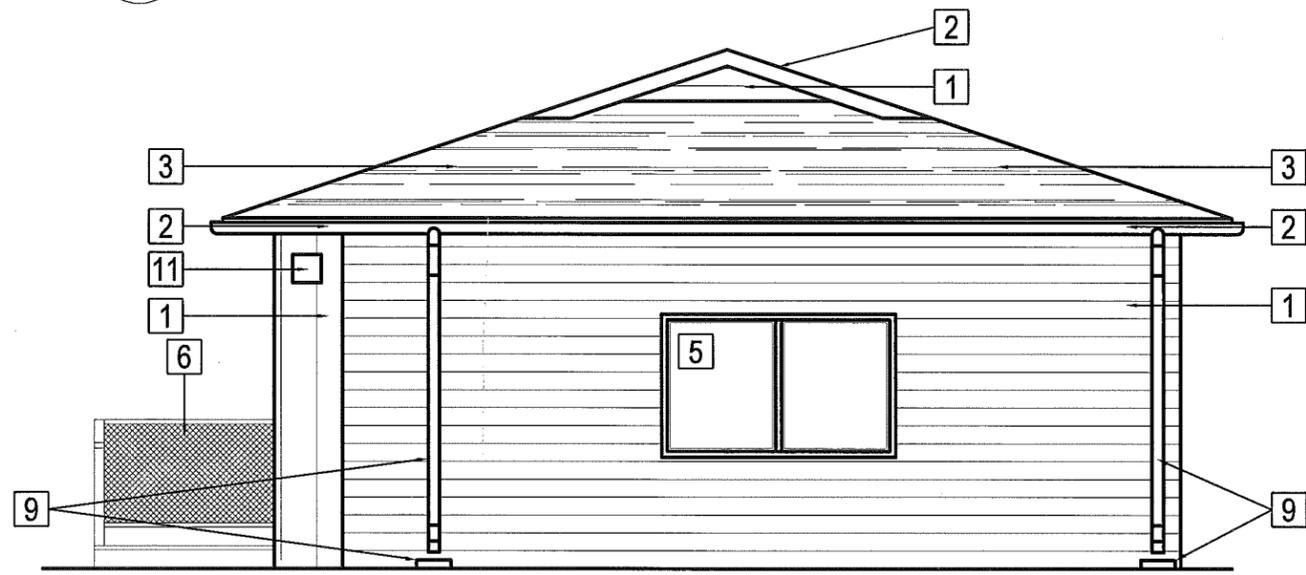

2 EXISTING SIDE ELEVATION
 A1.2 SCALE: 3/16" = 1'-0"

DRAWING NOTES: ##

- 1 REMOVE EXISTING EXTERIOR FACADE
- 2 REMOVE EXISTING SOFFIT, FASCIA, & RWL
- 3 REMOVE EXISTING SHINGLES
- 4 REMOVE EXISTING DOORS & DOOR CASINGS
- 5 REMOVE EXISTING WINDOWS & WINDOWS CASING
- 6 REMOVE EXISTING FRONT PLATFORM & STEPS
- 7 REMOVE EXISTING VENT
- 8 REMOVE EXISTING ROOF VENTS
- 9 REMOVE EXISTING DOWN SPOUTS & SPLASH PADS
- 10 REMOVE WALL LAMP, HOUSE #S, & DOOR BELL
- 11 REMOVE EXISTING WALL VENT
- 12 REMOVE EXISTING HYDRO METER
- 13 REMOVE EXISTING SATELITE DISH
- 14 REMOVE EXISTING SENSOR LIGHTS
- 15 REMOVE EXISTING ELECTRICAL OUTLET

PROJECT TITLE: RCMP WESTERN ENVELOPE
 SHEET TITLE: EXISTING ELEVATIONS
 DATE (YY MM DD): 13 03 13
 SCALE: 3/16" = 1'-0"
 LOCATION: 228 5TH STREET, WINNIPEG, MANITOBA
 CHECKED BY: RS
 DRAWN BY: AK

REVISION NO. 02
 CONSTRUCTION
 14 05 02


A1.2

JOB NO.
 14-002-01-30

THIS DRAWING MUST NOT BE SCALED.
 THE GENERAL CONTRACTOR SHALL VERIFY ALL DIMENSIONS, DATUMS AND LEVELS PRIOR TO COMMENCEMENT OF WORK AND IS HELD RESPONSIBLE FOR REPORTING ANY DISCREPANCY OR OMISSION TO CAN-TEC SERVICES LTD. IMMEDIATELY.
 THIS DRAWING IS THE EXCLUSIVE PROPERTY OF CAN-TEC SERVICES LTD. AND CAN BE REPRODUCED ONLY WITH THE PERMISSION OF CAN-TEC SERVICES LTD. IN WHICH CASE THE REPRODUCTION MUST BEAR THEIR NAME AS THE ENGINEERING/DRAFTING FIRM.



ENGINEERING AND DRAFTING
 1948 MAIN STREET, WINNIPEG, MANITOBA
 Tel: (204) 943-7222 Fax: (204) 941-5717
<http://www.cantecservices.com>

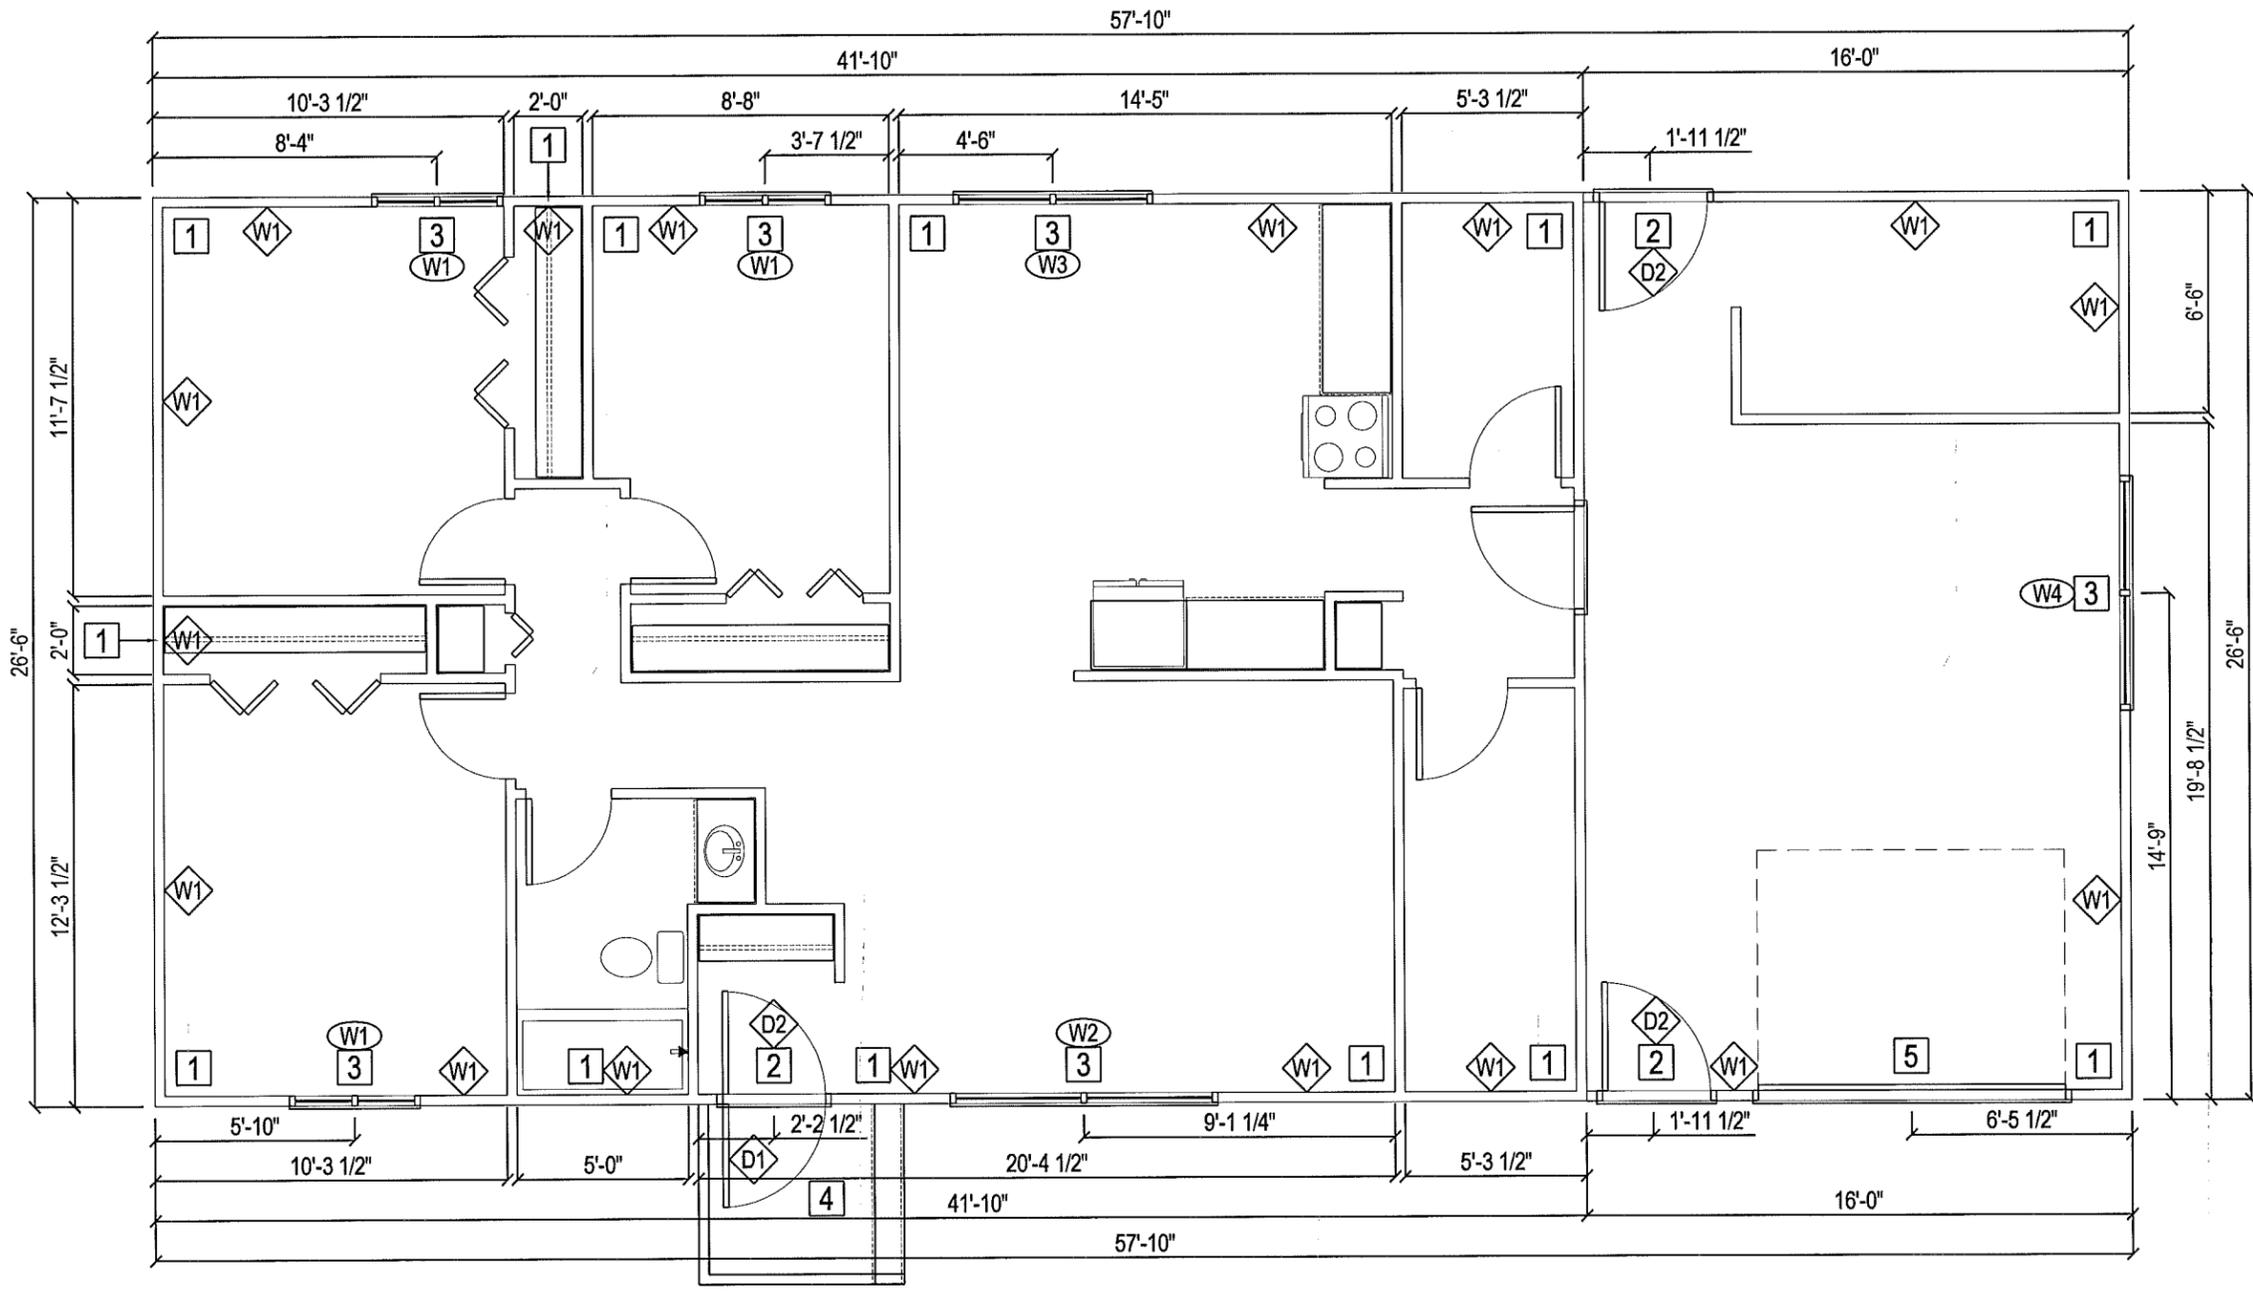

1 NEW MAIN FLOOR PLAN
 A2.0 SCALE: 3/16" = 1'-0"

- DRAWING NOTES:** ##
- 1** INSTALL NEW EXTERIOR FACADE
 - 2** INSTALL NEW DOORS & DOOR CASINGS
 - 3** INSTALL NEW WINDOWS & WINDOW CASINGS
 - 4** INSTALL NEW FRONT DECK
 - 5** EXISTING O/H DOOR TO REMAIN


PROJECT TITLE: **RCMP WESTERN ENVELOPE**
 SHEET TITLE: **NEW MAIN FLOOR PLAN**
 DATE (Y/M/D): 13 03 13
 SCALE: 3/16" = 1'-0"
 DRAWN BY: AK
 CHECKED BY: RS
 LOCATION: 228 5TH STREET, WINNIPEGOSIS, MANITOBA

REVISION NO. 02
CONSTRUCTION
14 05 02


A2.0

JOB NO.
14-002-01-30


THIS DRAWING MUST NOT BE SCALED.
 THE GENERAL CONTRACTOR SHALL VERIFY ALL DIMENSIONS, DATUMS AND LEVELS PRIOR TO COMMENCEMENT OF WORK AND IS HELD RESPONSIBLE FOR REPORTING ANY DISCREPANCY OR OMISSION TO CAN-TEC SERVICES LTD. IMMEDIATELY.
 THIS DRAWING IS THE EXCLUSIVE PROPERTY OF CAN-TEC SERVICES LTD. AND CAN BE REPRODUCED ONLY WITH THE PERMISSION OF CAN-TEC SERVICES LTD. IN WHICH CASE THE REPRODUCTION MUST BEAR THEIR NAME AS THE ENGINEERING/DRAFTING FIRM.

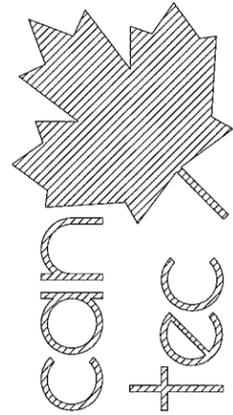

ENGINEERING AND DRAFTING
 1940 MAIN STREET, WINNIPEG, MANITOBA Te: (204) 943-7222 Fax: (204) 947-5717 <http://www.can-tecservices.ca/>

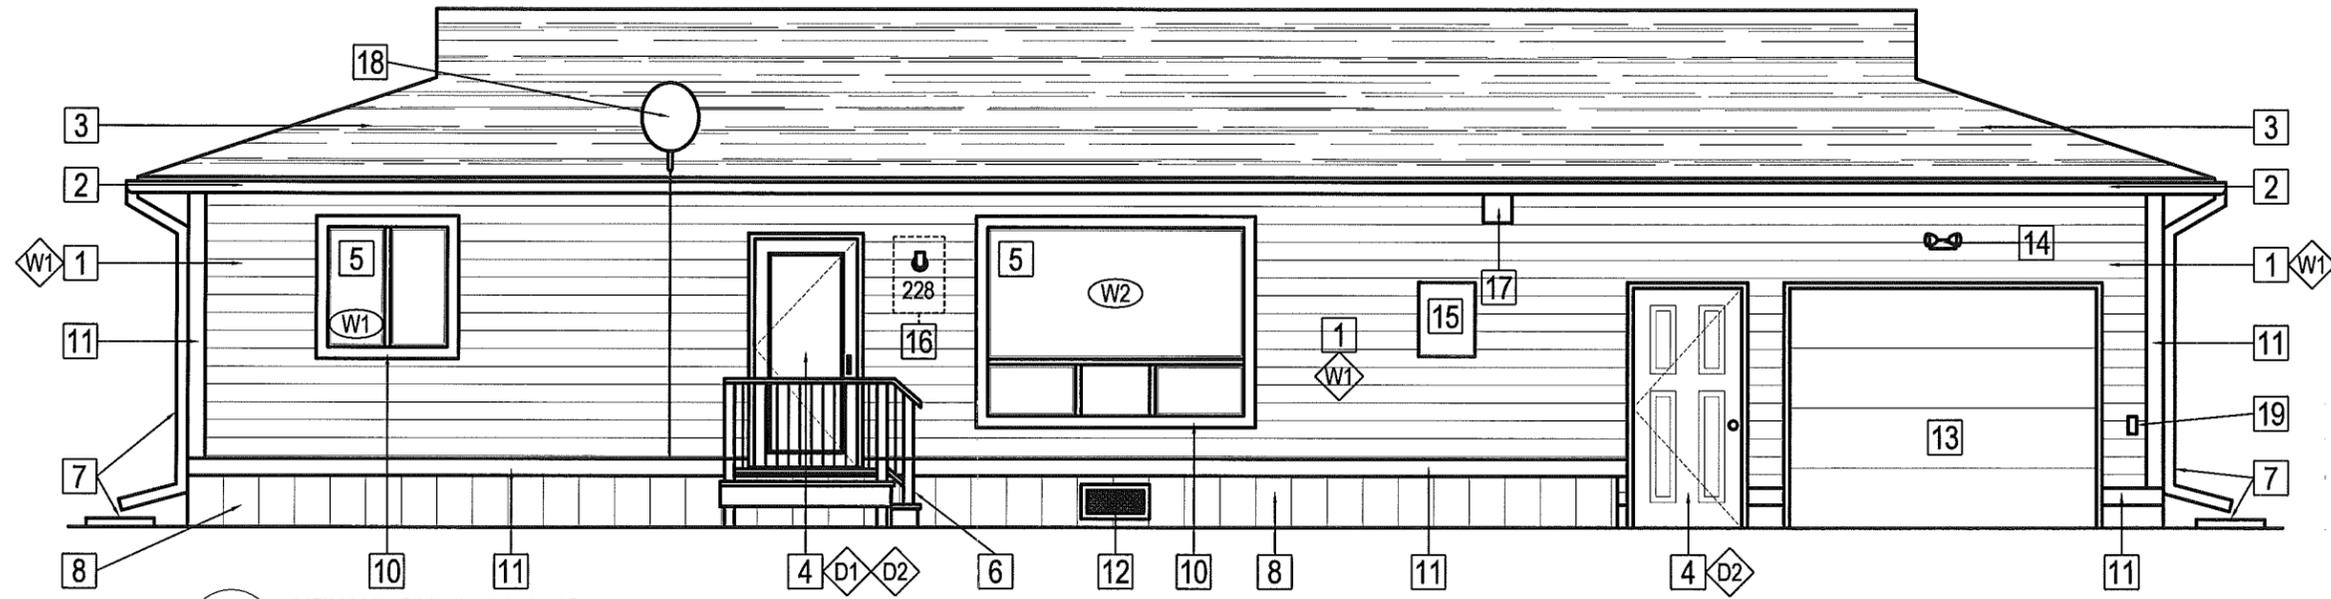

1 NEW FRONT ELEVATION
 A3.0 SCALE: 3/16" = 1'-0"

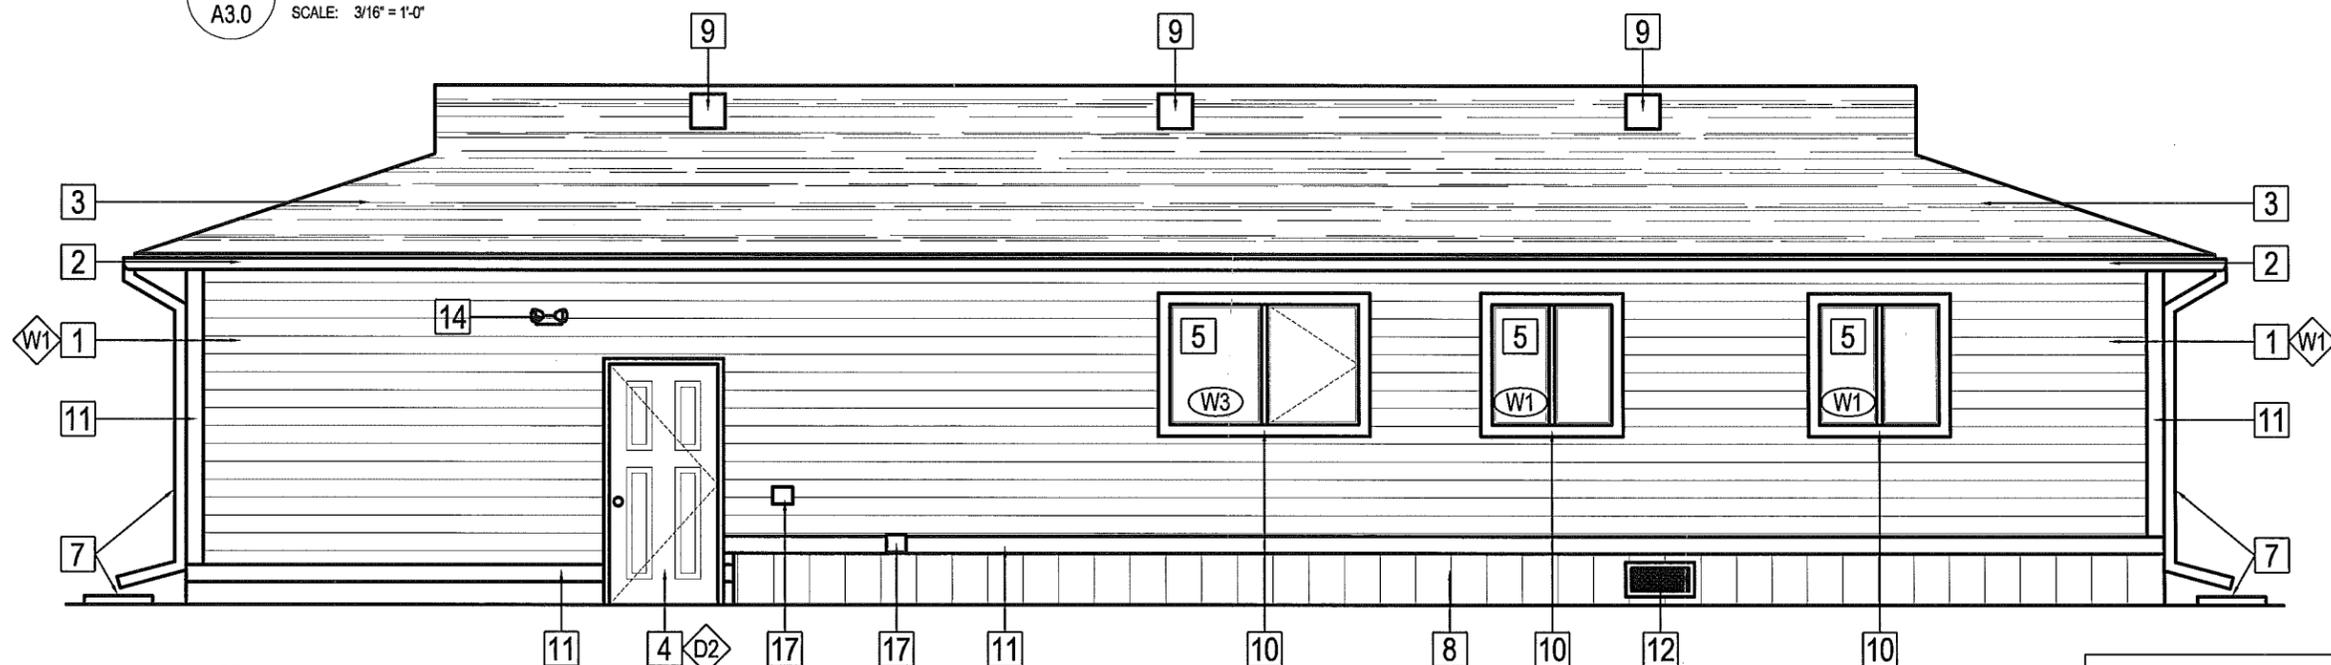

2 NEW REAR ELEVATION
 A3.0 SCALE: 3/16" = 1'-0"

NOTE: ELECTRICAL SERVICE, HOSE BIBS & ALL ELECTRICAL BOXES, LIGHTS TO BE EXTENDED TO FACE OF NEW SIDING.

DRAWING NOTES: ##

- | | | | |
|----------------------------------------|------------------------------------------|-----------------------------------|--------------------------------------------------|
| 1 INSTALL NEW ENGINEERED SIDING | 6 INSTALL NEW FRONT DECK | 11 INSTALL NEW 6" ENGINEERED TRIM | 16 INSTALL NEW WALL LAMPS, HOUSE #S, & DOOR BELL |
| 2 INSTALL NEW FASCIA & RWL | 7 INSTALL NEW DOWN SPOUTS & SPLASH PADS | 12 INSTALL NEW VENT | 17 INSTALL NEW WALL VENTS |
| 3 INSTALL NEW ASPHALT SHINGLES | 8 INSTALL NEW VERTICAL ENGINEERED SIDING | 13 EXISTING O/H DOOR TO REMAIN | 18 RE-INSTALL SATELITE DISH |
| 4 INSTALL NEW DOORS & DOOR CASINGS | 9 INSTALL NEW ROOF VENTS | 14 INSTALL NEW SENSOR LIGHT | 19 INSTALL NEW EXTERIOR ELECTRIC OUTLET |
| 5 INSTALL NEW WINDOWS & WINDOW CASINGS | 10 INSTALL NEW 4" ENGINEERED TRIM | 15 RE-INSTALL HYDRO METER | |


PROJECT TITLE **RCMP WESTERN ENVELOPE**
 SHEET TITLE **EXISTING ELEVATIONS**
 DATE (Y/M/DD) 13 03 13 SCALE 3/16" = 1'-0"
 CHECKED BY RS
 DRAWN BY AK
 LOCATION 228 5TH STREET, WINNIPEG, MANITOBA

REVISION NO. 02
CONSTRUCTION
14 05 02


A3.0
 JOB NO. 14-002-01-30

THIS DRAWING MUST NOT BE SCALED.
 THE GENERAL CONTRACTOR SHALL VERIFY ALL DIMENSIONS, DATUMS AND LEVELS PRIOR TO COMMENCEMENT OF WORK AND IS HELD RESPONSIBLE FOR REPORTING ANY DISCREPANCY OR OMISSION TO CAN-TEC SERVICES LTD. IMMEDIATELY.
 THIS DRAWING IS THE EXCLUSIVE PROPERTY OF CAN-TEC SERVICES LTD. AND CAN BE REPRODUCED ONLY WITH THE PERMISSION OF CAN-TEC SERVICES LTD. IN WHICH CASE THE REPRODUCTION MUST BEAR THEIR NAME AS THE ENGINEERING/DRAFTING FIRM.


http://www.can-tec-services.ca/

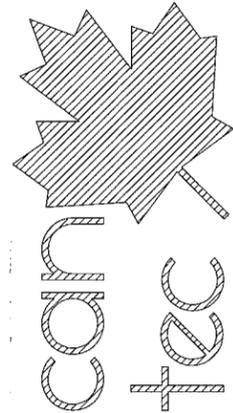

ENGINEERING AND DRAFTING
 1940 MAIN STREET, WINNIPEG, MANITOBA Te: (204) 943-7222 Fax: (204) 947-5717

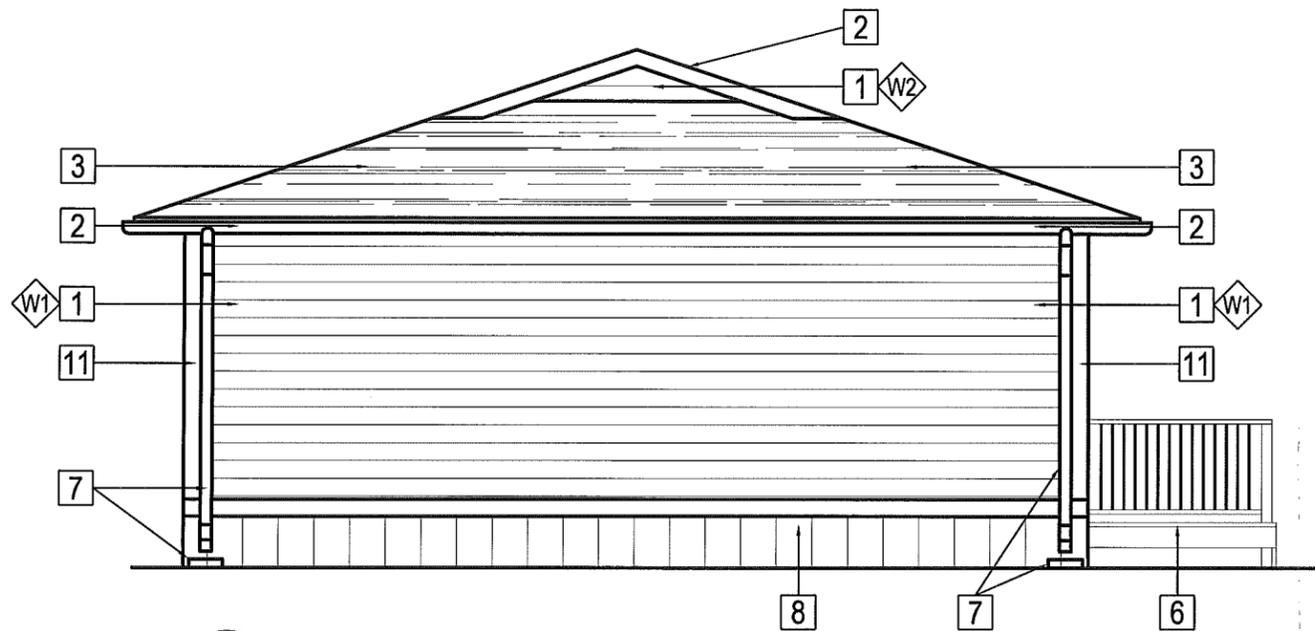

1 NEW SIDE ELEVATION
 A3.1 SCALE: 3/16" = 1'-0"

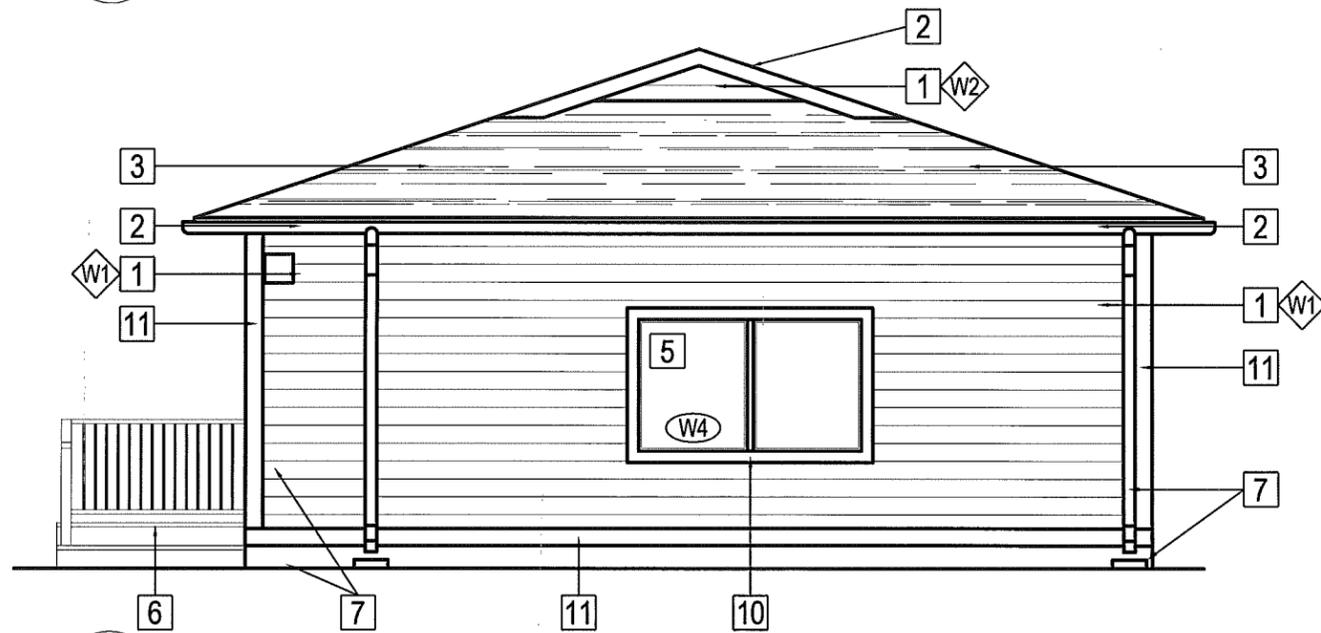

2 NEW SIDE ELEVATION
 A3.1 SCALE: 3/16" = 1'-0"

DRAWING NOTES: ##


- | | | | |
|----------------------------------------|------------------------------------------|-----------------------------------|--------------------------------------------------|
| 1 INSTALL NEW ENGINEERED SIDING | 6 INSTALL NEW FRONT DECK | 11 INSTALL NEW 6" ENGINEERED TRIM | 16 INSTALL NEW WALL LAMPS, HOUSE #S, & DOOR BELL |
| 2 INSTALL NEW FASCIA & RWL | 7 INSTALL NEW DOWN SPOUTS & SPLASH PADS | 12 INSTALL NEW VENT | 17 INSTALL NEW WALL VENTS |
| 3 INSTALL NEW ASPHALT SHINGLES | 8 INSTALL NEW VERTICAL ENGINEERED SIDING | 13 EXISTING O/H DOOR TO REMAIN | 18 RE-INSTALL SATELITE DISH |
| 4 INSTALL NEW DOORS & DOOR CASINGS | 9 INSTALL NEW ROOF VENTS | 14 INSTALL NEW SENSOR LIGHT | 19 INSTALL NEW EXTERIOR ELECTRIC OUTLET |
| 5 INSTALL NEW WINDOWS & WINDOW CASINGS | 10 INSTALL NEW 4" ENGINEERED TRIM | 15 RE-INSTALL HYDRO METER | |

PROJECT TITLE: **RCMP WESTERN ENVELOPE**
 SHEET TITLE: **EXISTING ELEVATIONS**
 DATE (Y/M/DD): 13 03 13
 SCALE: 3/16" = 1'-0"
 CHECKED BY: RS
 DRAWN BY: AK
 LOCATION: 228 5TH STREET, WINNIPEGOSIS, MANITOBA

REVISION NO. 02
CONSTRUCTION
14 05 02

A3.1

JOB NO.
14-002-01-30

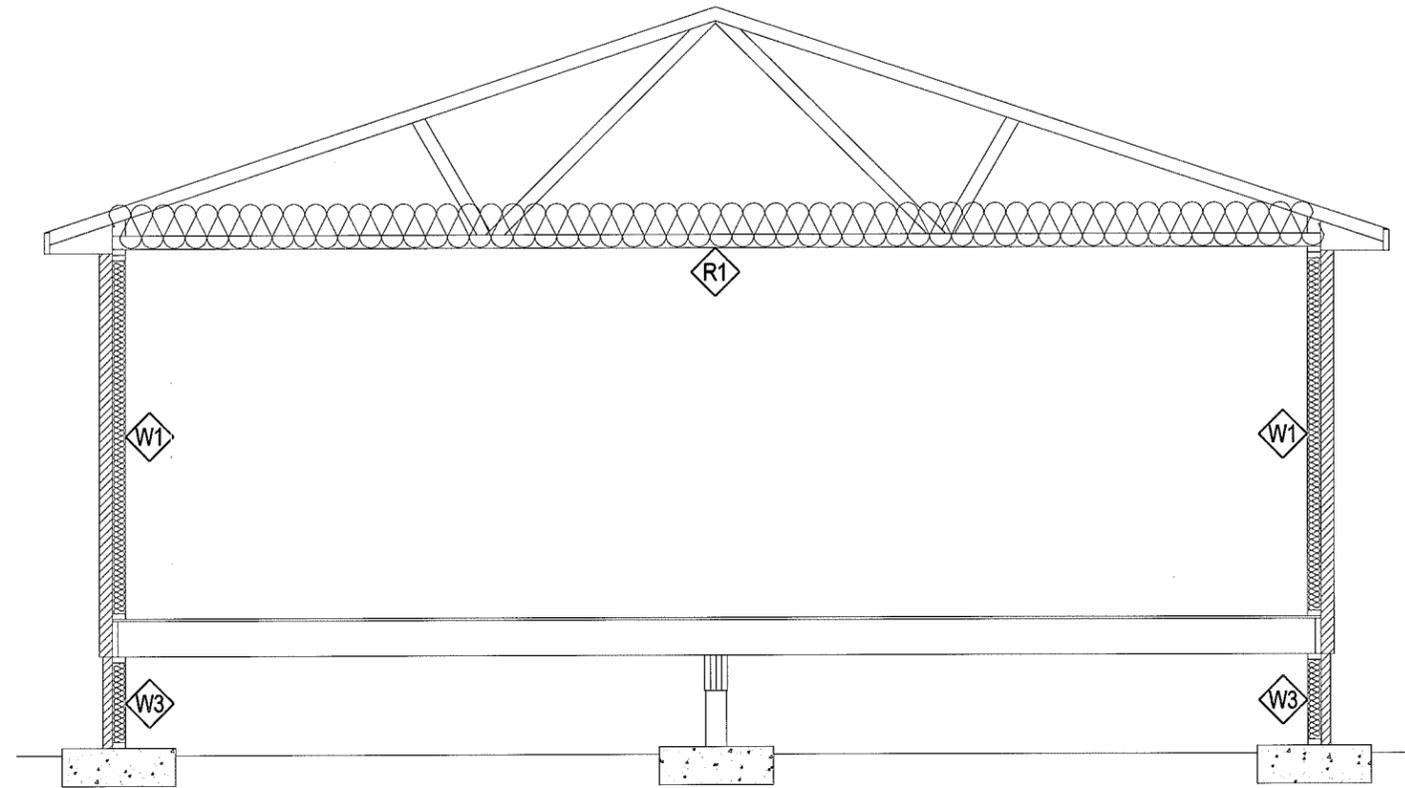

1 SECTION
A4.0 SCALE: 1/4" = 1'-0"

SECTION LEGEND


- W1** WALL 1 CONSTRUCTION
 NEW ENGINEERED SIDING
 NEW 2" RIGID INSULATION W/
 VERTICAL Z-GIRTS @ EXISTING STUDS
 NEW AIR BARRIER
 NEW 7/16" OSB SHEATHING
 EXISTING STUDS
 NEW BATT INSULATION
 EXISTING VAPOUR BARRIER
 EXISTING DRYWALL
- W2** GABLE END CONSTRUCTION
 NEW ENGINEERED SIDING
 NEW 2" RIGID INSULATION W/
 VERTICAL Z-GIRTS @ EXISTING STUDS
 NEW AIR BARRIER
 NEW 7/16" OSB SHEATHING
 EXISTING TRUSS

SIDING:
 FASTEN 1-3/4" SCREW @ EACH
 Z GIRT AND ONE NAIL TO EACH
 OSB BETWEEN EACH VERTICAL
 GIRT


- W3** FOUNDATION CONSTRUCTION
 NEW ENGINEERED SIDING
 NEW 1/2" P.T. PLYWOOD
 NEW 2" RIGID INSULATION W/
 HORIZONTALS Z-GIRTS @ 24" O/C VERTICALLY
 NEW AIR BARRIER
 NEW 1/2" P.T. PLYWOOD
 EXISTING STUDS
 NEW BATT INSULATION
 EXISTING VAPOUR BARRIER

- R1** ROOF CONSTRUCTION
 NEW ASPHALT SHINGLES
 NEW ICE & WATER SHIELD
 EXISTING SHEATHING
 EXISTING ROOF RAFTERS

2 WALL SECTION DETAIL
A4.0 SCALE: 3/4" = 1'-0"

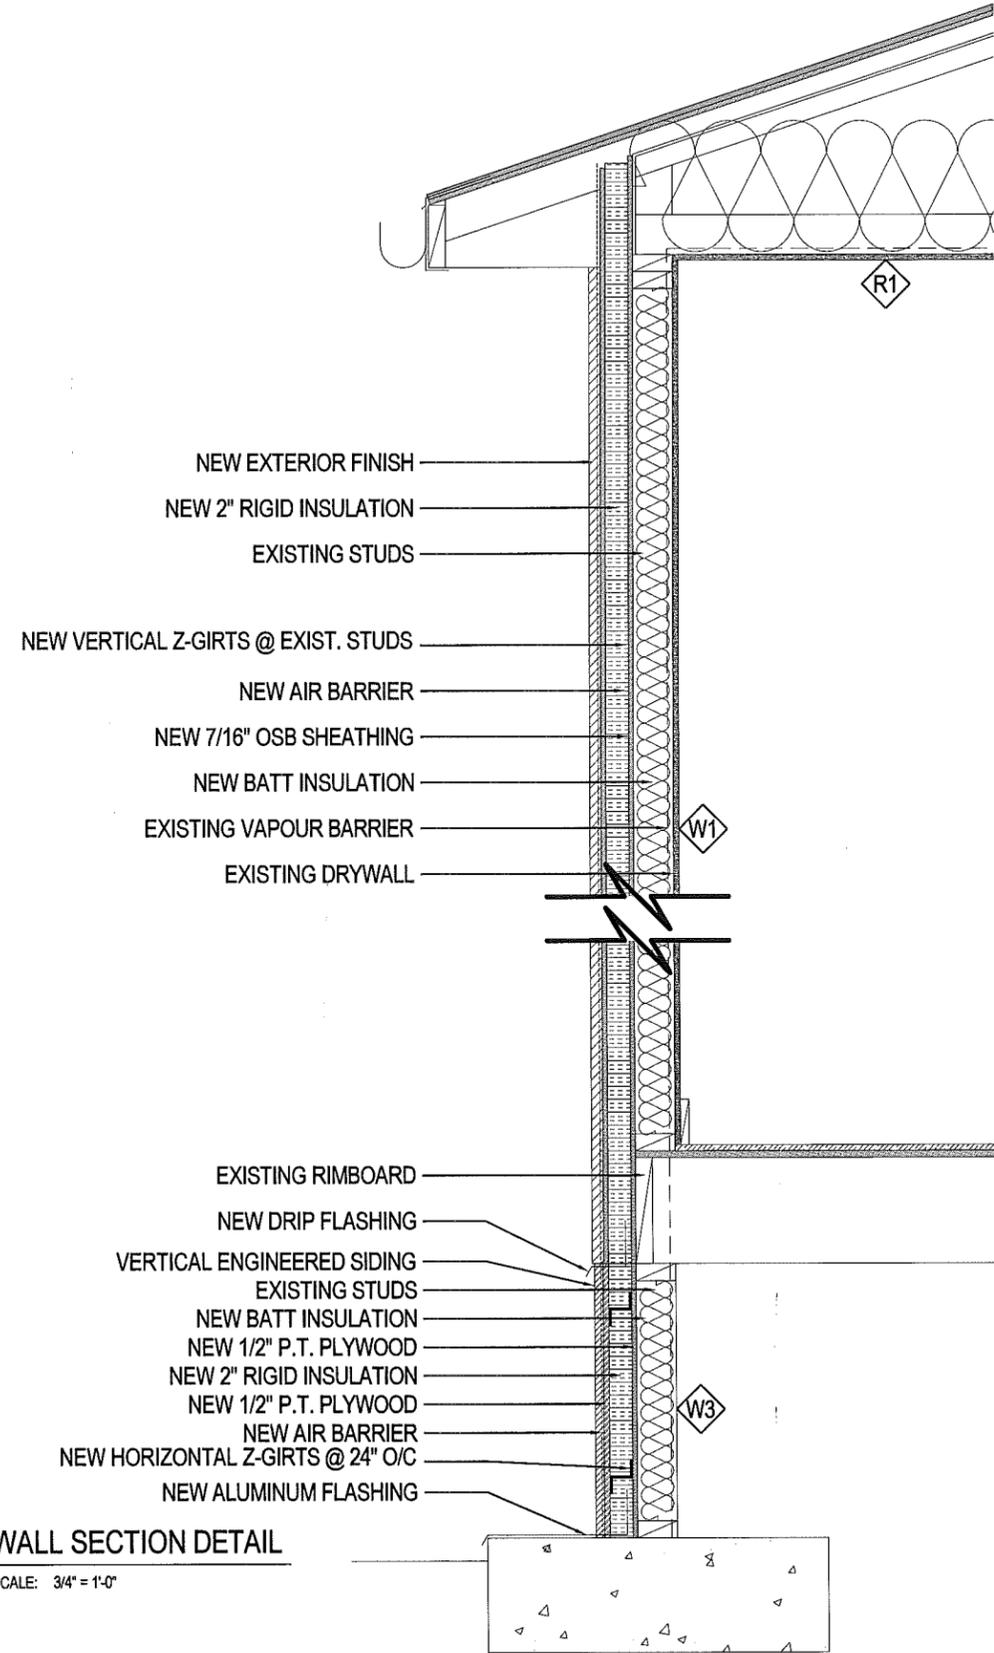

THIS DRAWING MUST NOT BE SCALED.
 THE GENERAL CONTRACTOR SHALL VERIFY ALL
 DIMENSIONS, DATUMS AND LEVELS PRIOR TO
 COMMENCEMENT OF WORK AND IS HELD
 RESPONSIBLE FOR REPORTING ANY
 DISCREPANCY OR OMISSION TO CAN-TEC
 SERVICES LTD. IMMEDIATELY.
 THIS DRAWING IS THE EXCLUSIVE PROPERTY OF
 CAN-TEC SERVICES LTD. AND CAN BE
 REPRODUCED ONLY WITH THE PERMISSION OF
 CAN-TEC SERVICES LTD. IN WHICH CASE THE
 REPRODUCTION MUST BEAR THEIR NAME AS THE
 ENGINEERING/DRAFTING FIRM.


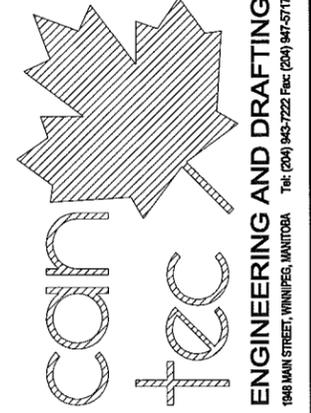


PROJECT TITLE: RCMP WESTERN ENVELOPE
 SHEET TITLE: DETAILS
 DATE (YY MM DD): 13 03 13
 SCALE: 3" = 1'-0"
 CHECKED BY: RS
 DRAWN BY: AK
 LOCATION: 228 5TH STREET, WINNIPEGOSIS, MANITOBA


REVISION NO. 02
 CONSTRUCTOR
 14 05 02

A4.0
 JOB NO.
 14-002-01-30

THIS DRAWING MUST NOT BE SCALED.
 THE GENERAL CONTRACTOR SHALL VERIFY ALL DIMENSIONS, DATUMS AND LEVELS PRIOR TO COMMENCEMENT OF WORK AND IS HELD RESPONSIBLE FOR REPORTING ANY DISCREPANCY OR OMISSION TO CAN-TEC SERVICES LTD. IMMEDIATELY.
 THIS DRAWING IS THE EXCLUSIVE PROPERTY OF CAN-TEC SERVICES LTD. AND CAN BE REPRODUCED ONLY WITH THE PERMISSION OF CAN-TEC SERVICES LTD. IN WHICH CASE THE REPRODUCTION MUST BEAR THEIR NAME AS THE ENGINEERING/DRAFTING FIRM.
<http://www.can-tecservices.ca/>

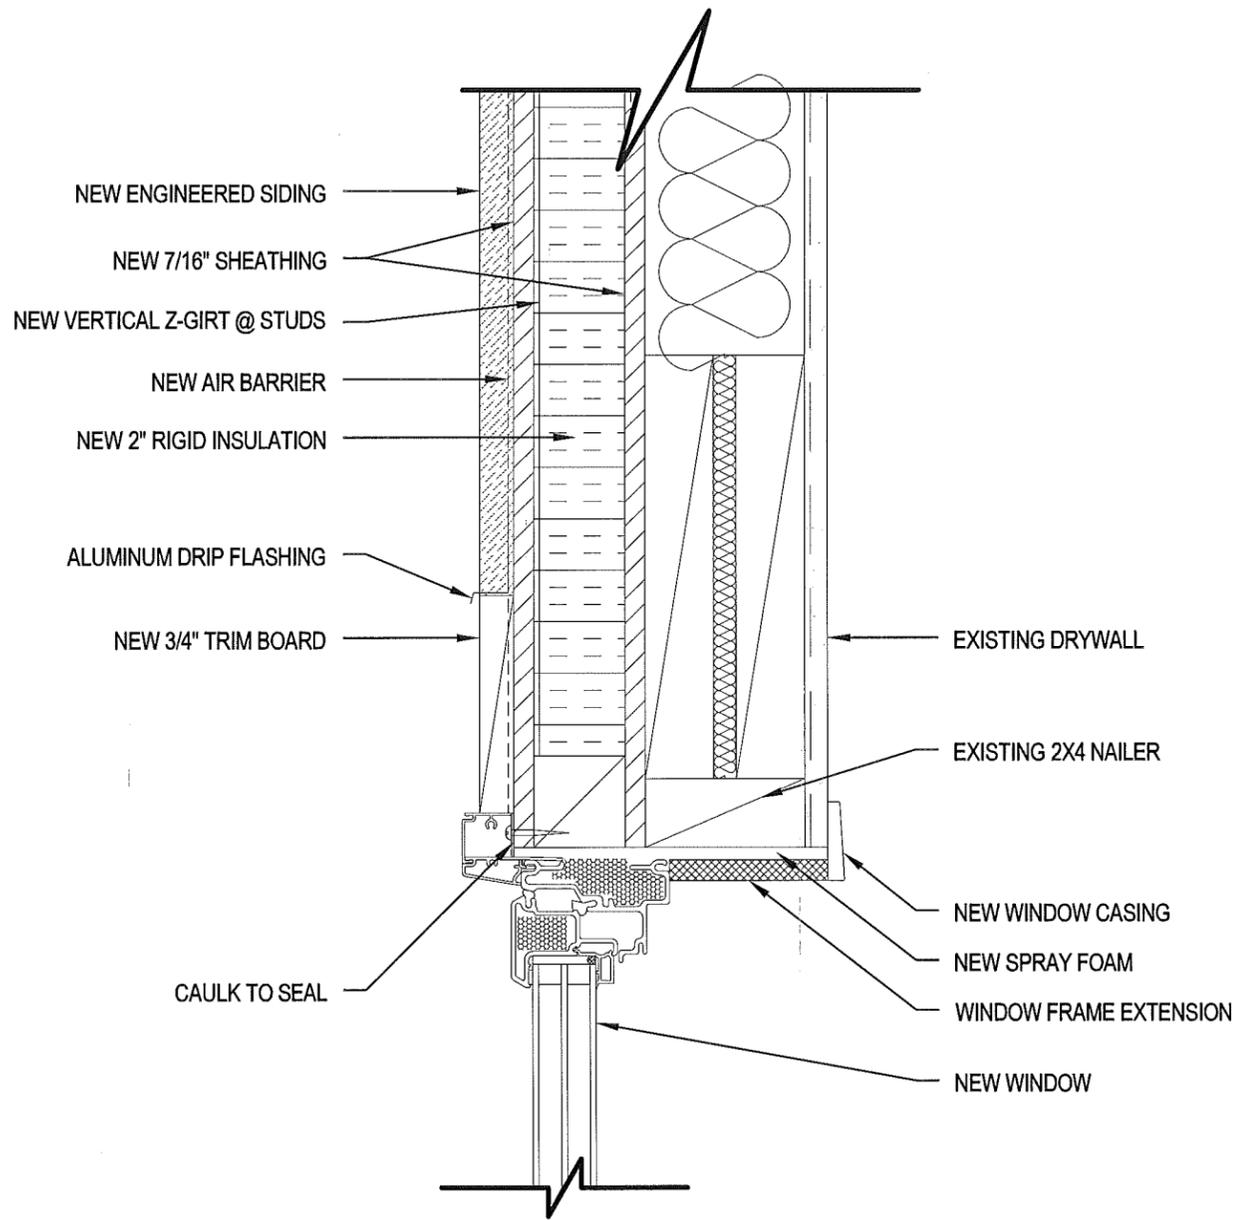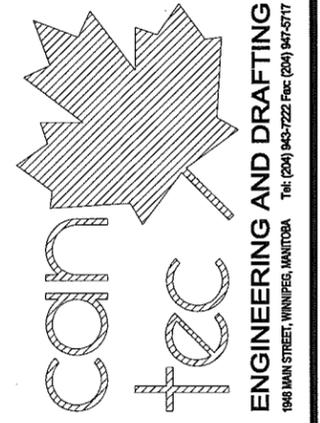

1 WINDOW TOP DETAIL
 A5.0 SCALE: 3" = 1'-0"

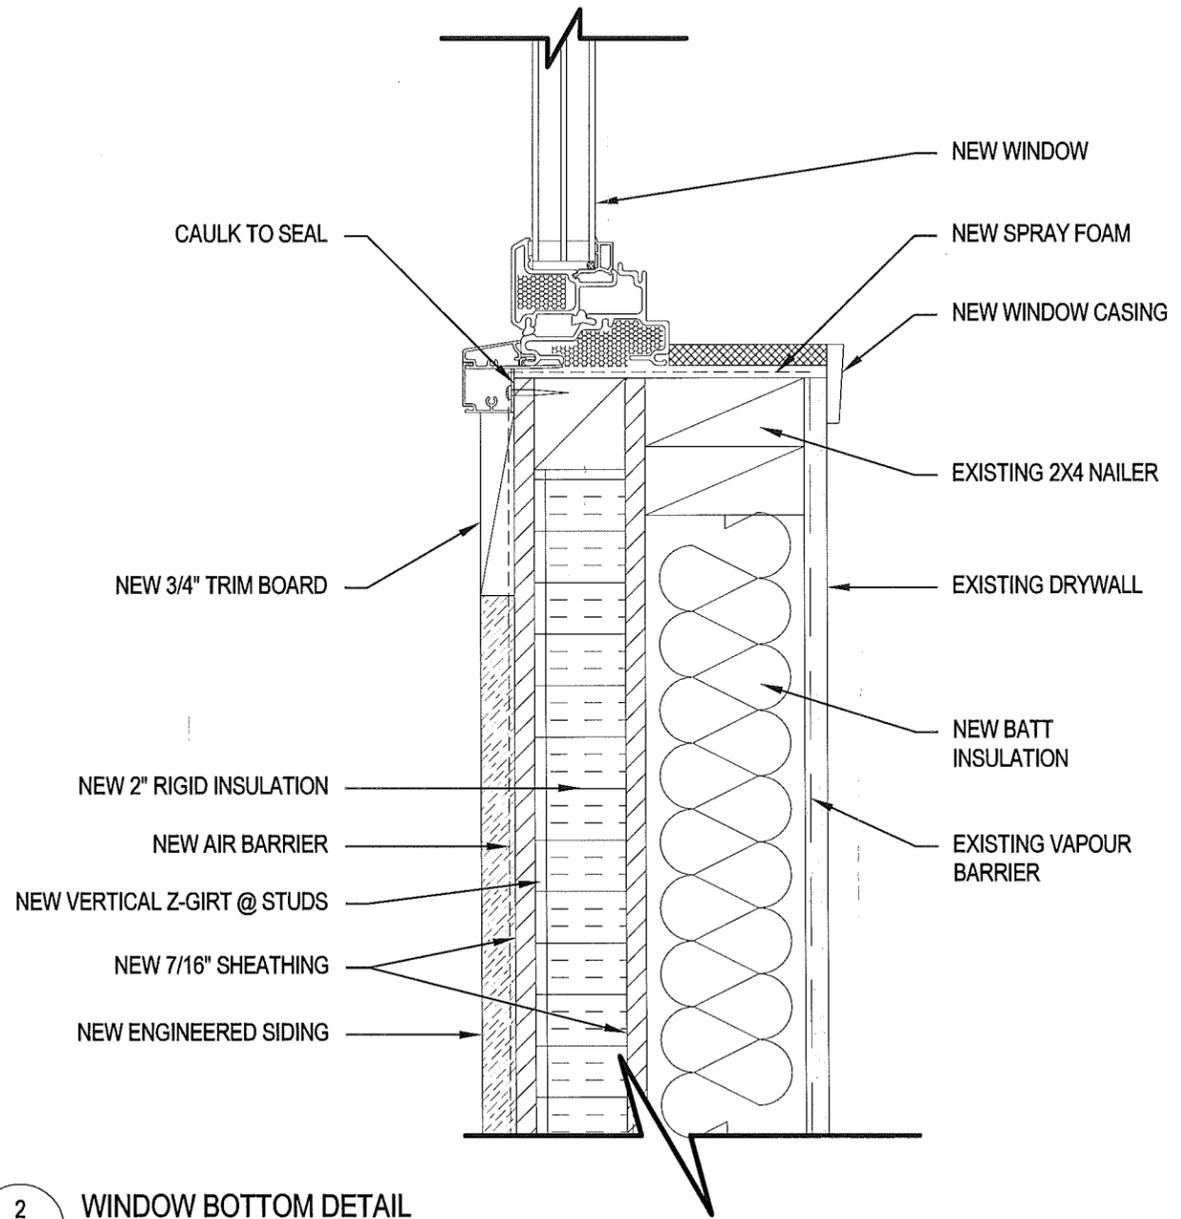


2 WINDOW BOTTOM DETAIL
 A5.0 SCALE: 3" = 1'-0"

PROJECT TITLE: **RCMP WESTERN ENVELOPE**
 SHEET TITLE: **DETAILS**
 DATE (Y/M/D): 13 03 13
 SCALE: 3" = 1'-0"
 CHECKED BY: RS
 DRAWN BY: AK
 LOCATION: 228 5TH STREET, WINNIPEG, MANITOBA


REVISION NO. 02
CONSTRUCTION
14 05 02

A5.0
 JOB NO. 14-002-01-30


THIS DRAWING MUST NOT BE SCALED.
 THE GENERAL CONTRACTOR SHALL VERIFY ALL DIMENSIONS, DATUMS AND LEVELS PRIOR TO COMMENCEMENT OF WORK AND IS HELD RESPONSIBLE FOR REPORTING ANY DISCREPANCY OR OMISSION TO CAN-TEC SERVICES LTD. IMMEDIATELY.
 THIS DRAWING IS THE EXCLUSIVE PROPERTY OF CAN-TEC SERVICES LTD. AND CAN BE REPRODUCED ONLY WITH THE PERMISSION OF CAN-TEC SERVICES LTD. IN WHICH CASE THE REPRODUCTION MUST BEAR THEIR NAME AS THE ENGINEERING/DRAFTING FIRM.
<http://www.can-tecservices.ca/>

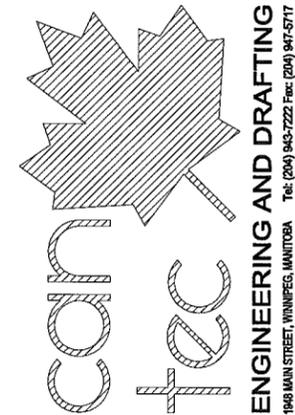

ENGINEERING AND DRAFTING
 198 MAIN STREET, WINNIPEG, MANITOBA
 Tel: (204) 943-7222 Fax: (204) 947-5717

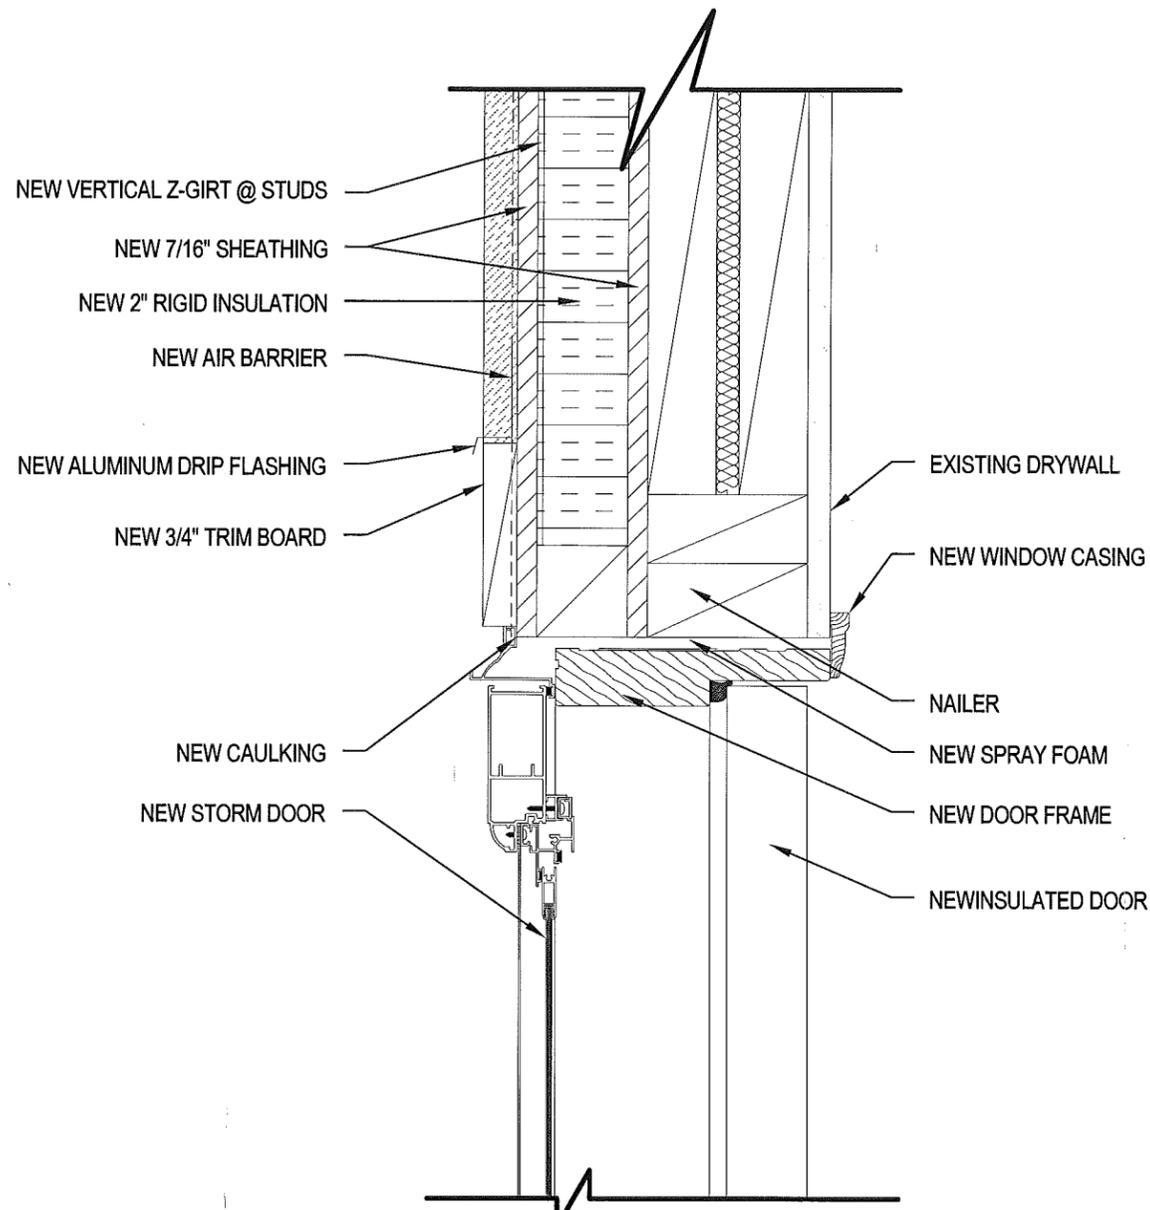

1 DOOR / STORM DOOR TOP DETAIL
 A5.1 SCALE: 3" = 1'-0"

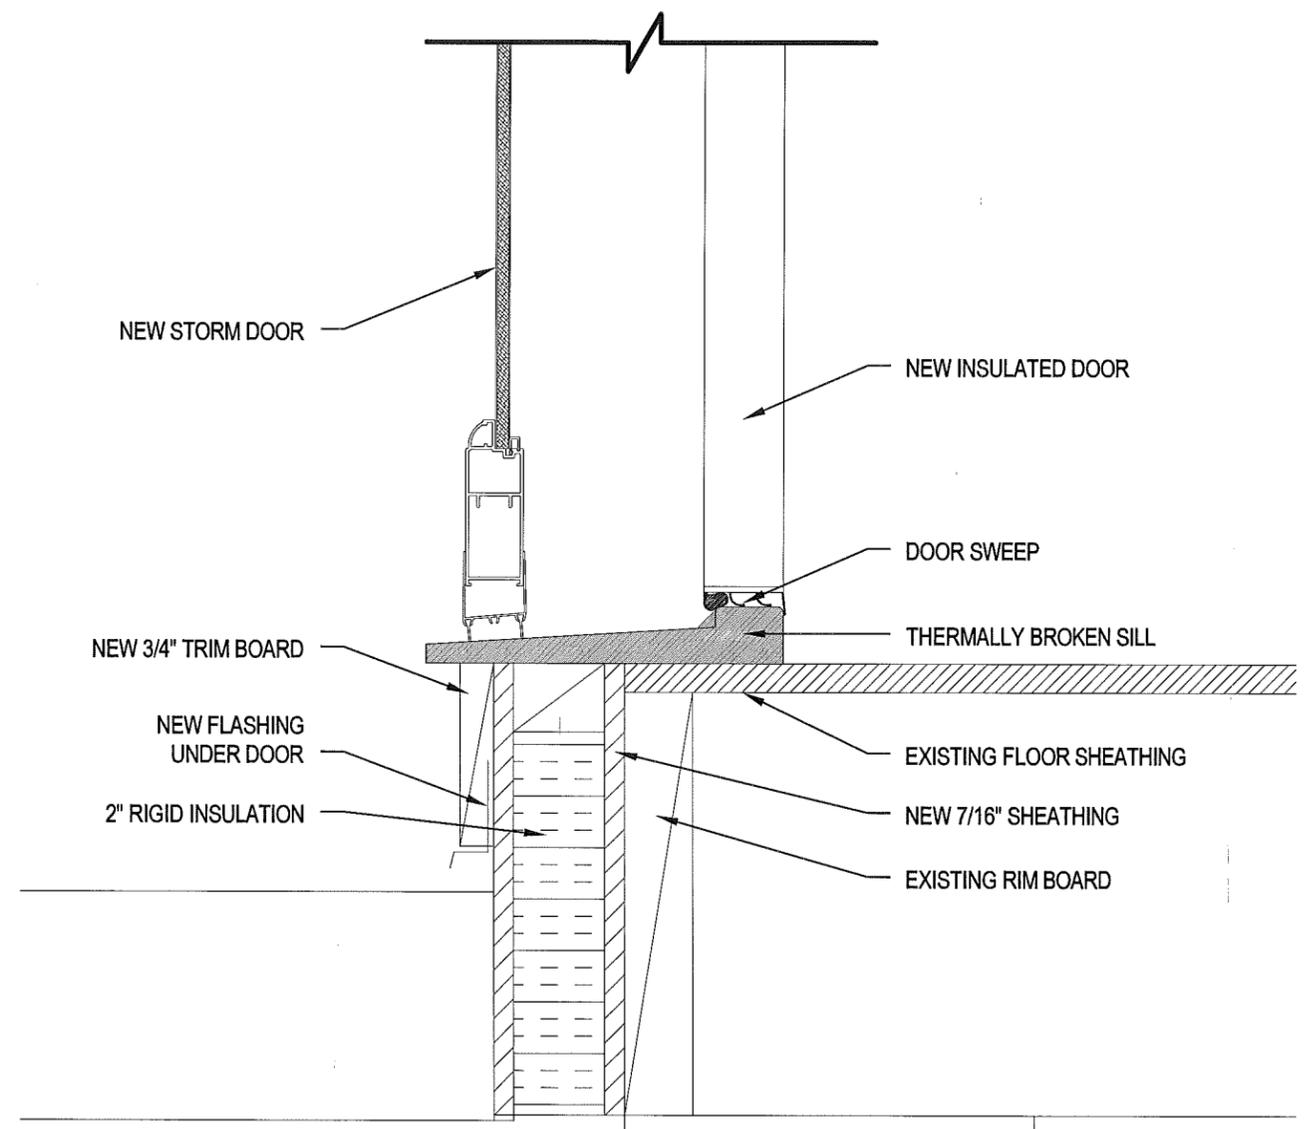

2 DOOR / STORM DORR BOTTOM DETAIL
 A5.1 SCALE: 3" = 1'-0"

PROJECT TITLE
RCMP WESTERN ENVELOPE
 SHEET TITLE
DETAILS
 DATE (Y/M/DD)
 13 03 13
 SCALE
 3" = 1'-0"
 LOCATION
 228 5TH STREET, WINNIPEGOSIS, MANITOBA
 CHECKED BY
 RS
 DRAWN BY
 AK


REVISION NO. 02
CONSTRUCTION
14 05 02

A5.1



JOB NO.
14-002-01-30

THIS DRAWING MUST NOT BE SCALED.
 THE GENERAL CONTRACTOR SHALL VERIFY ALL DIMENSIONS, DATUMS AND LEVELS PRIOR TO COMMENCEMENT OF WORK AND IS HELD RESPONSIBLE FOR REPORTING ANY DISCREPANCY OR OMISSION TO CAN-TEC SERVICES LTD. IMMEDIATELY.
 THIS DRAWING IS THE EXCLUSIVE PROPERTY OF CAN-TEC SERVICES LTD. AND CAN BE REPRODUCED ONLY WITH THE PERMISSION OF CAN-TEC SERVICES LTD. IN WHICH CASE THE REPRODUCTION MUST BEAR THEIR NAME AS THE ENGINEERING/DRAFTING FIRM.


<http://www.can-tecservices.ca/>

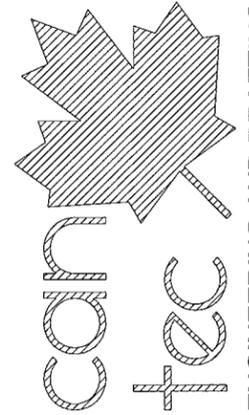

ENGINEERING AND DRAFTING
 1949 MAIN STREET, WINNIPEG, MANITOBA Tel: (204) 943-7222 Fax: (204) 947-5777

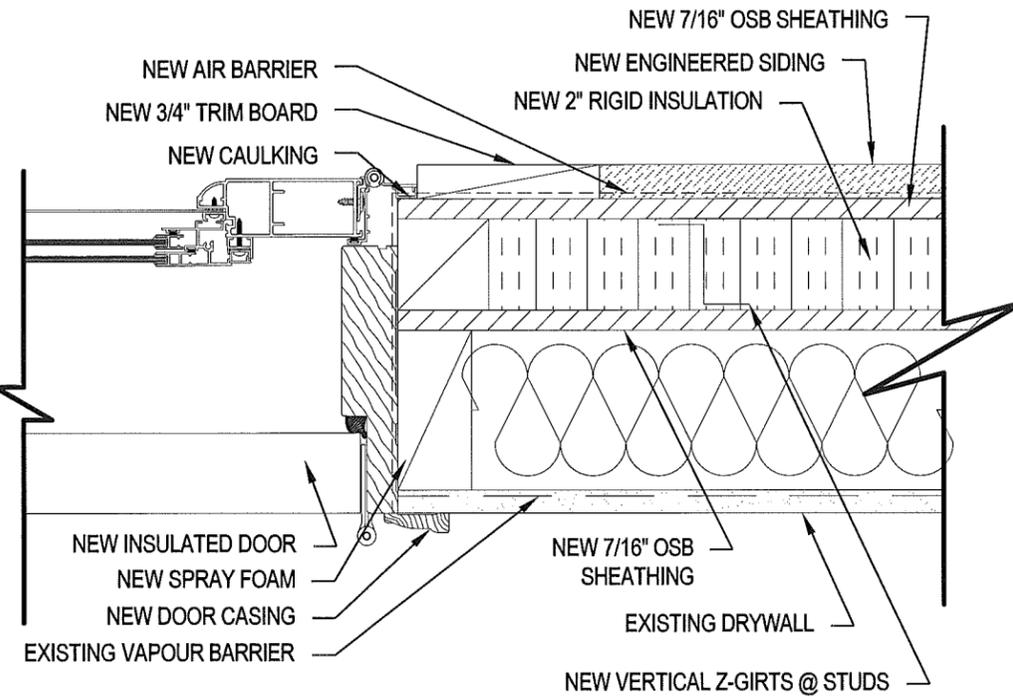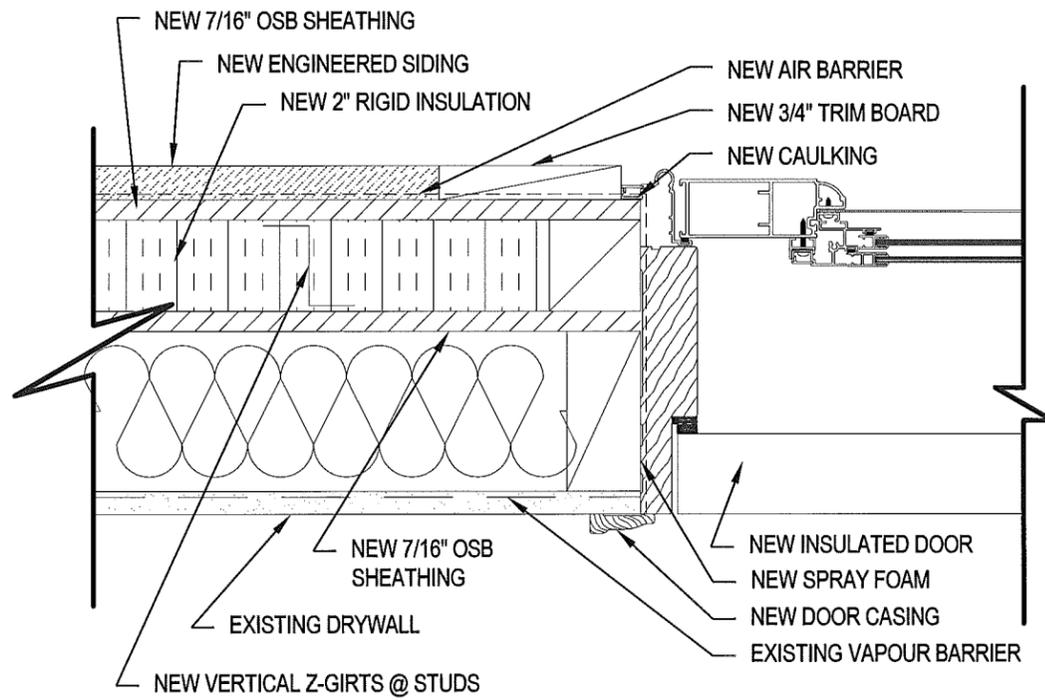

1 DOOR / STORM DOOR SIDE DETAIL
 A5.2 SCALE: 3" = 1'-0"

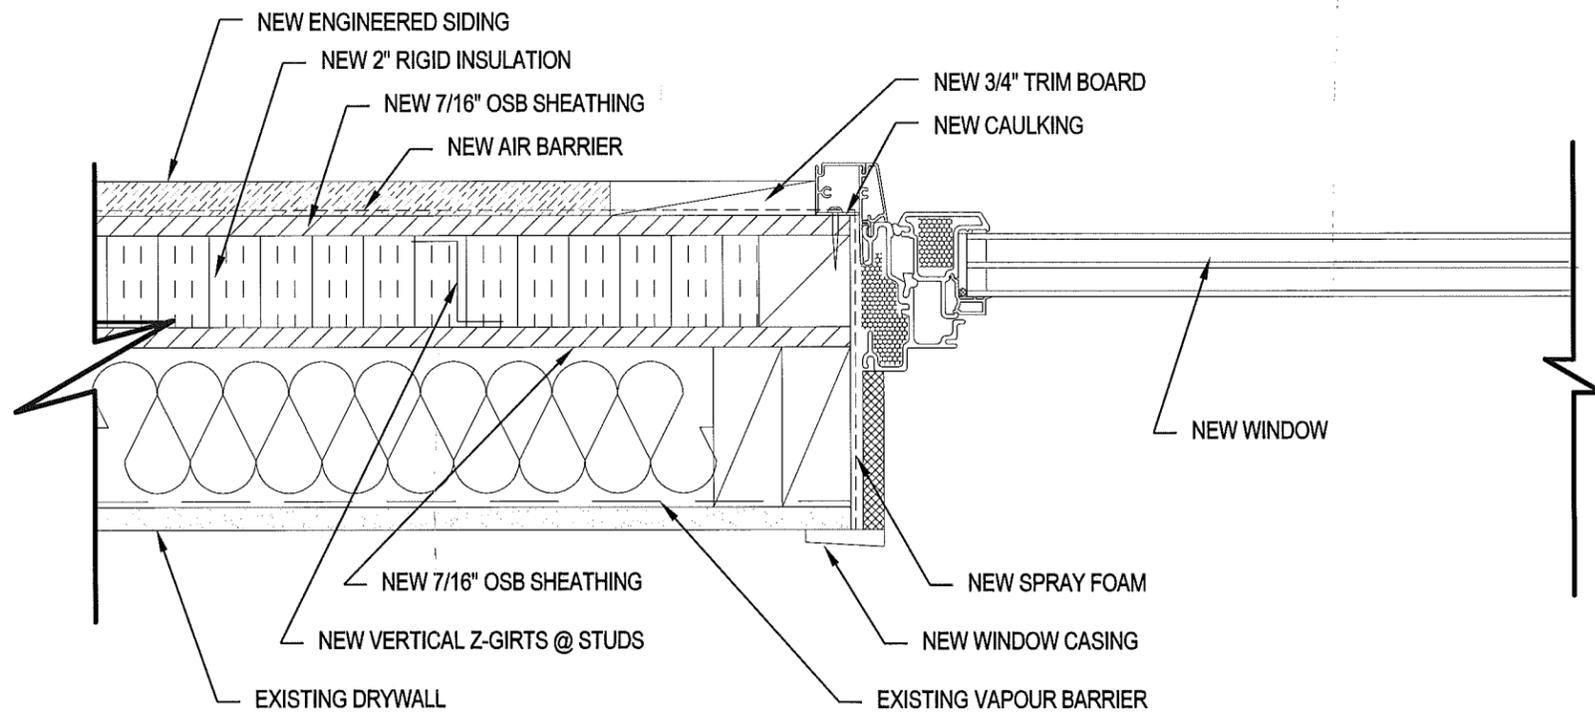


2 WINDOW SIDE DETAIL
 A5.2 SCALE: 3" = 1'-0"

PROJECT TITLE: **RCMP WESTERN ENVELOPE**
 SHEET TITLE: **DETAILS**
 DATE (Y/M/DD): 13 03 13
 SCALE: 3" = 1'-0"
 LOCATION: 228 5TH STREET, WINNIPEGOSIS, MANITOBA
 CHECKED BY: RS
 DRAWN BY: AK


REVISION NO. 02
CONSTRUCTION
14 05 02

A5.2


JOB NO.
14-002-01-30

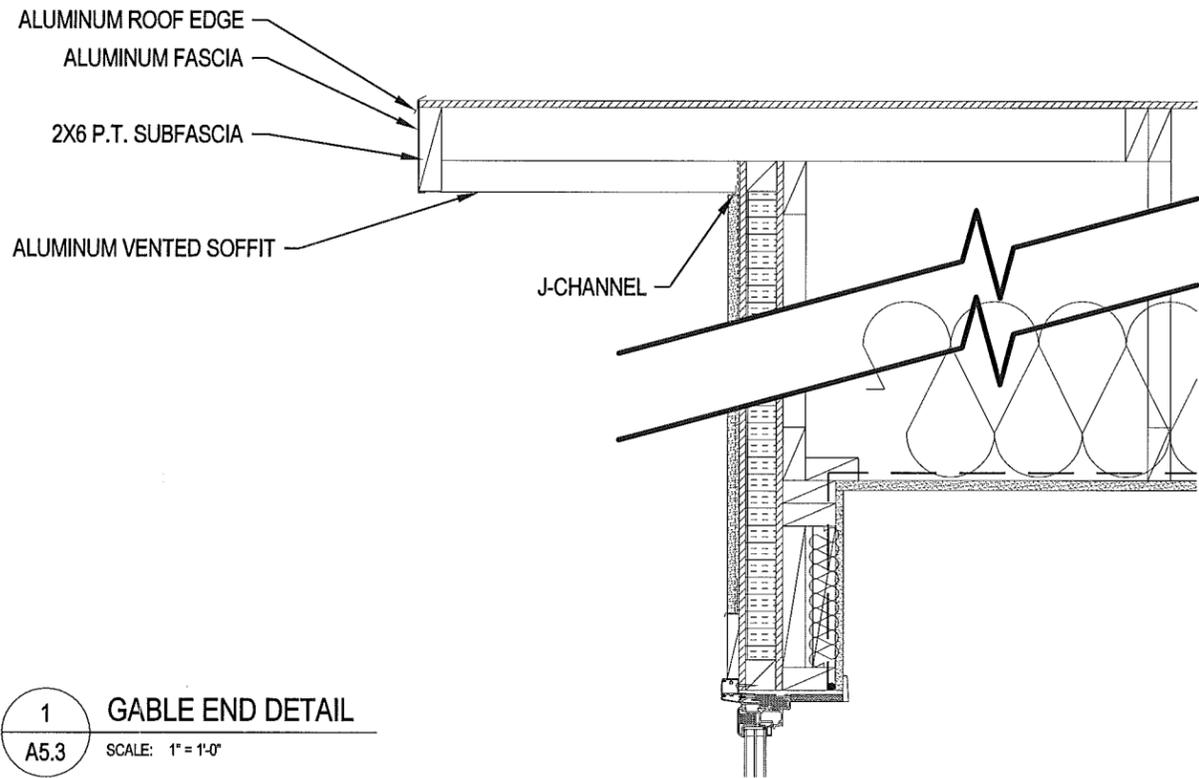

1 GABLE END DETAIL
 A5.3 SCALE: 1" = 1'-0"

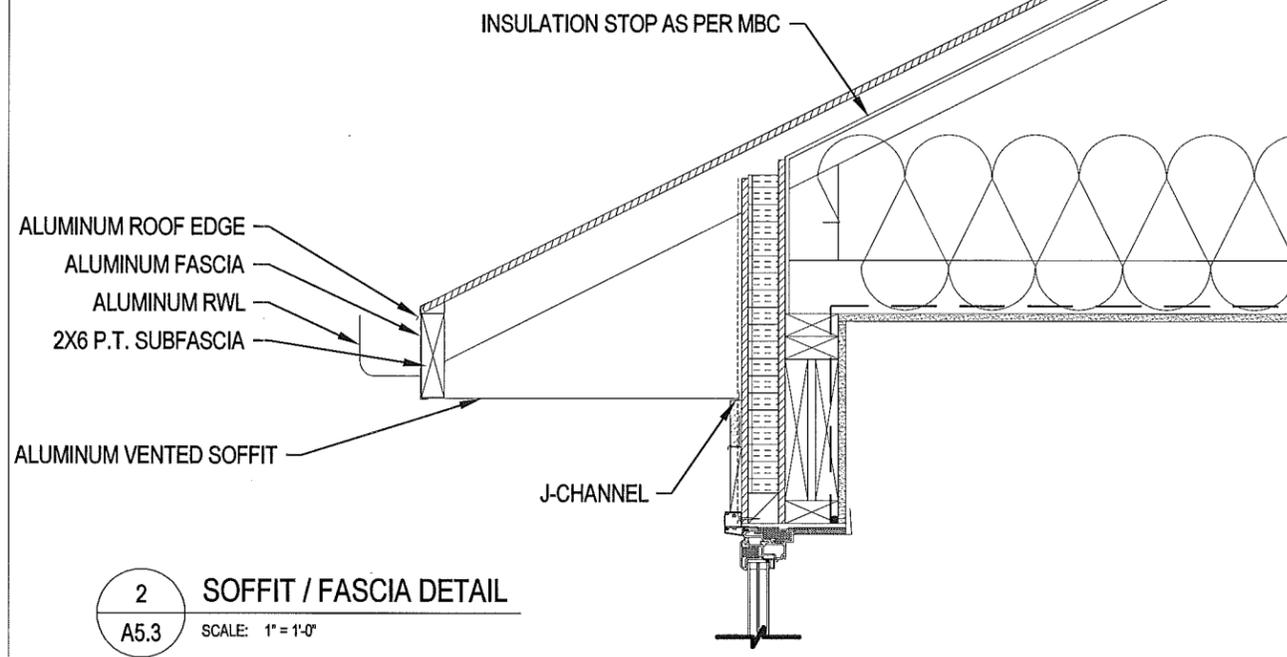


2 SOFFIT / FASCIA DETAIL
 A5.3 SCALE: 1" = 1'-0"

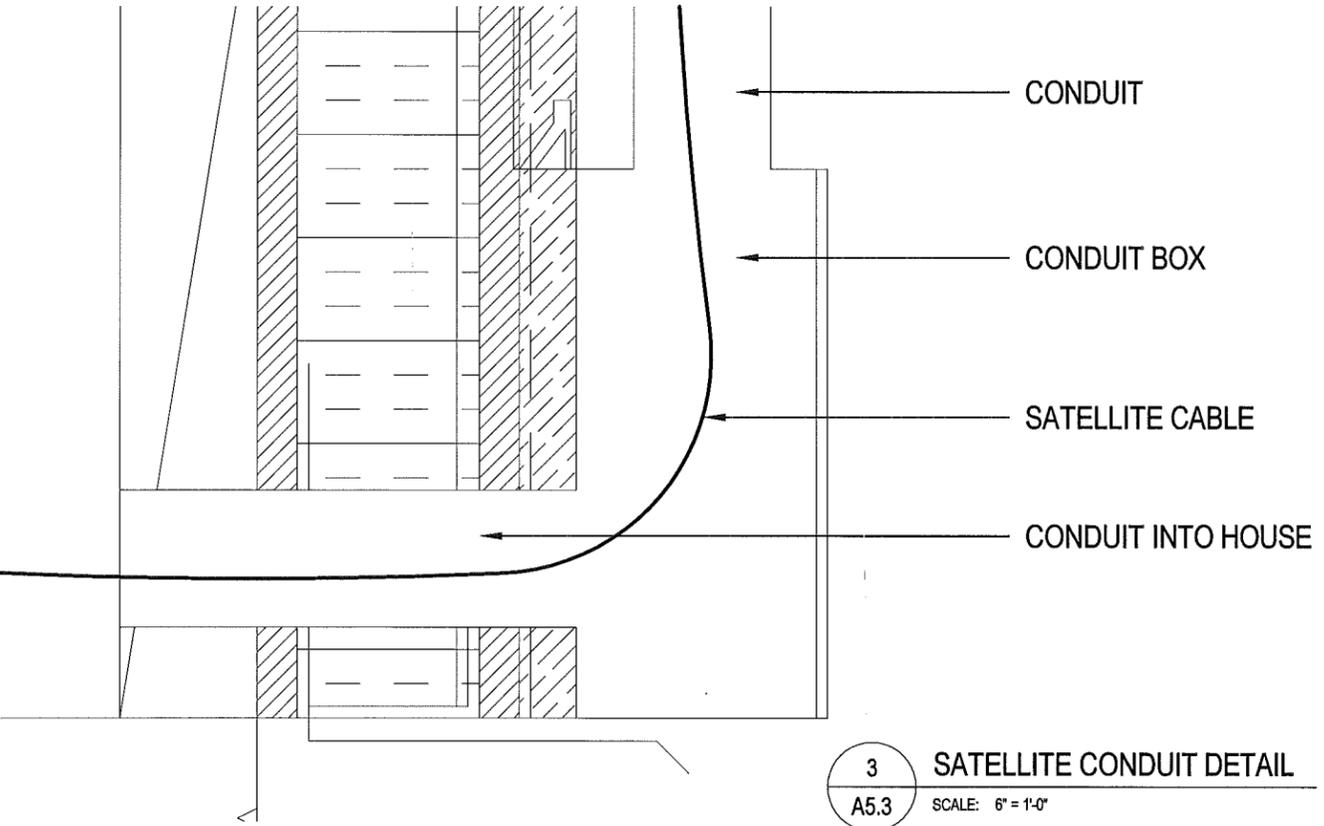

3 SATELLITE CONDUIT DETAIL
 A5.3 SCALE: 6" = 1'-0"

NOTE: FINAL LOCATION OF SATELLITE ENTRY TO BE SITE DETERMINED

THIS DRAWING MUST NOT BE SCALED.
 THE GENERAL CONTRACTOR SHALL VERIFY ALL DIMENSIONS, DATUMS AND LEVELS PRIOR TO COMMENCEMENT OF WORK AND IS HELD RESPONSIBLE FOR REPORTING ANY DISCREPANCY OR OMISSION TO CAN-TEC SERVICES LTD. IMMEDIATELY.
 THIS DRAWING IS THE EXCLUSIVE PROPERTY OF CAN-TEC SERVICES LTD. AND CAN BE REPRODUCED ONLY WITH THE PERMISSION OF CAN-TEC SERVICES LTD. IN WHICH CASE THE REPRODUCTION MUST BEAR THEIR NAME AS THE ENGINEERING/DRAFTING FIRM.
<http://www.can-tec-services.ca/>

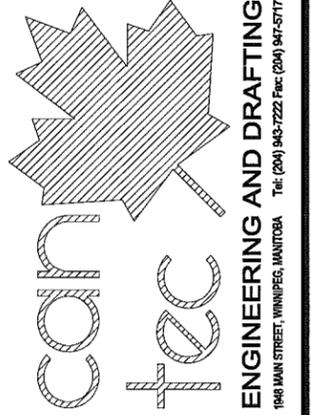


PROJECT TITLE: RCMP WESTERN ENVELOPE
 SHEET TITLE: DETAILS
 DATE (Y/M/DD): 13 03 13
 SCALE: AS NOTED
 LOCATION: 228 5TH STREET, WINNIPEGOSIS, MANITOBA
 CHECKED BY: RS
 DRAWN BY: AK

REVISION NO. 02
 CONSTRUCTION
 14 05 02


A5.3

JOB NO.
 14-002-01-30


THIS DRAWING MUST NOT BE SCALED.
 THE GENERAL CONTRACTOR SHALL VERIFY ALL DIMENSIONS, DATUMS AND LEVELS PRIOR TO COMMENCEMENT OF WORK AND IS HELD RESPONSIBLE FOR REPORTING ANY DISCREPANCY OR OMISSION TO CAN-TEC SERVICES LTD. IMMEDIATELY.
 THIS DRAWING IS THE EXCLUSIVE PROPERTY OF CAN-TEC SERVICES LTD. AND CAN BE REPRODUCED ONLY WITH THE PERMISSION OF CAN-TEC SERVICES LTD. IN WHICH CASE THE REPRODUCTION MUST BEAR THEIR NAME AS THE ENGINEERING/DRAFTING FIRM.
<http://www.can-tecservices.ca/>

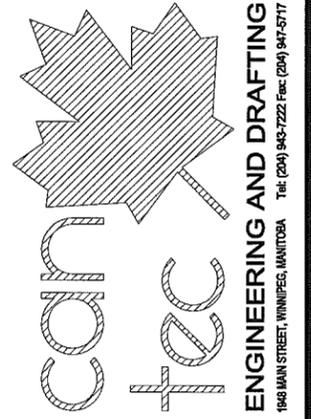


190 MAIN STREET, WINNIPEG, MANITOBA Tel: (204) 943-7222 Fax: (204) 947-5717

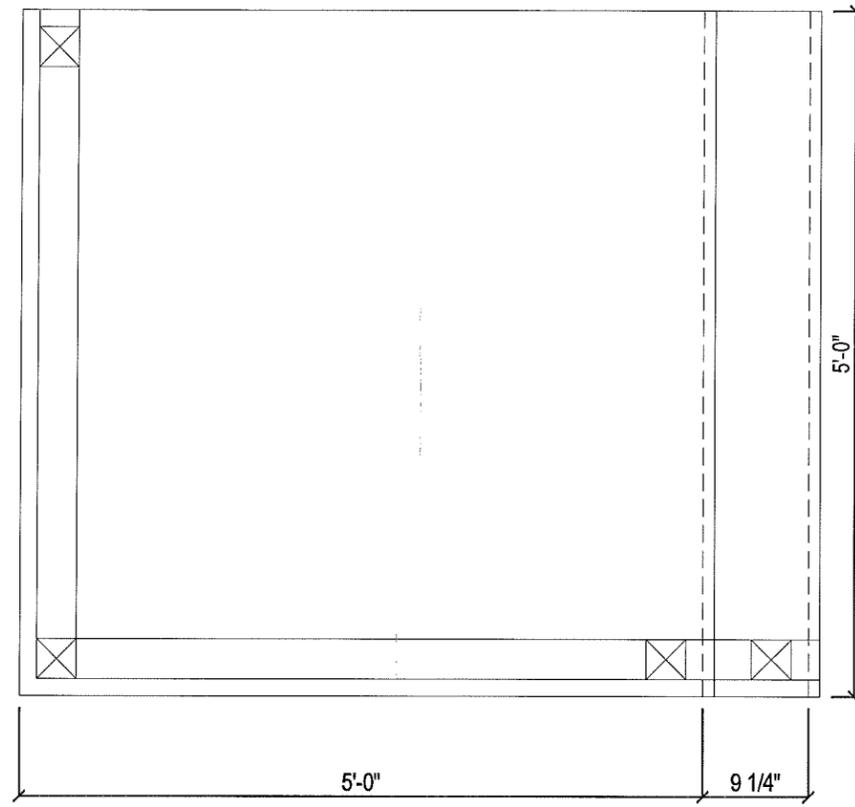


1 FRONT DECK PLAN
 A5.4 SCALE: 3/4" = 1'-0"

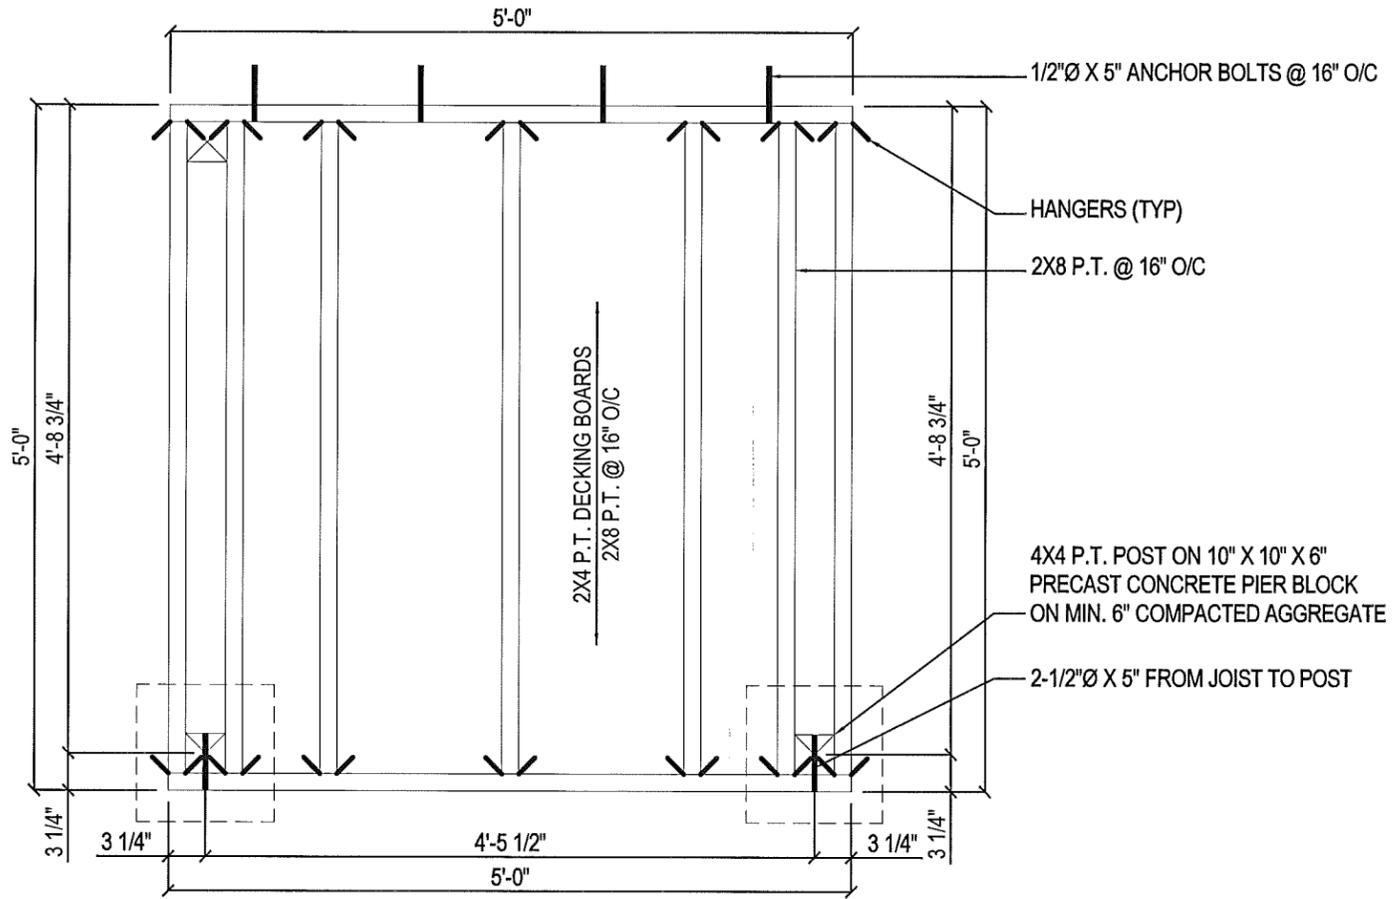

2 DECK FOUNDATION PLAN
 A5.4 SCALE: 3/4" = 1'-0"

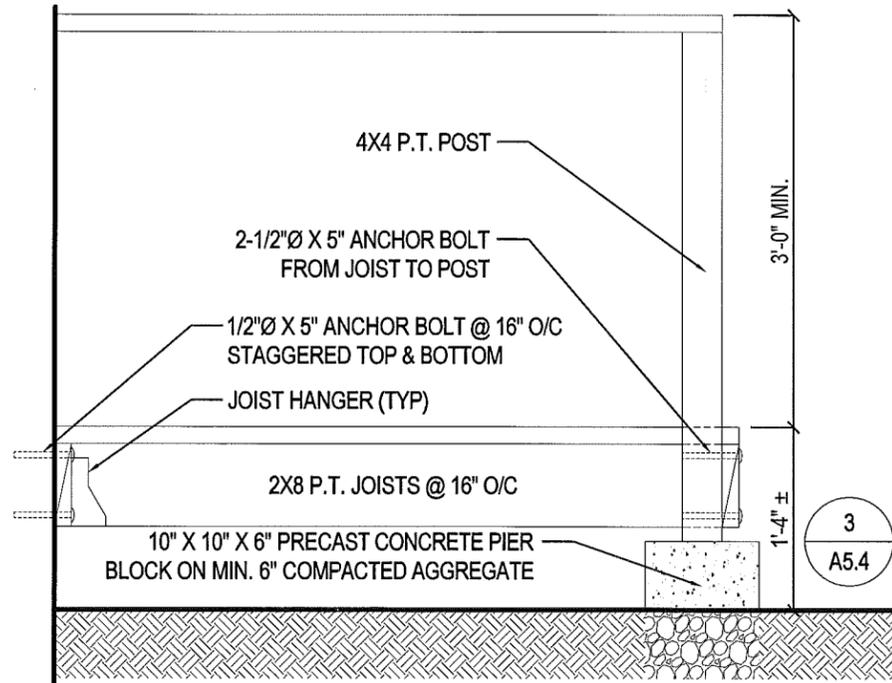

3 DECK SECTION
 A5.4 SCALE: 3/4" = 1'-0"

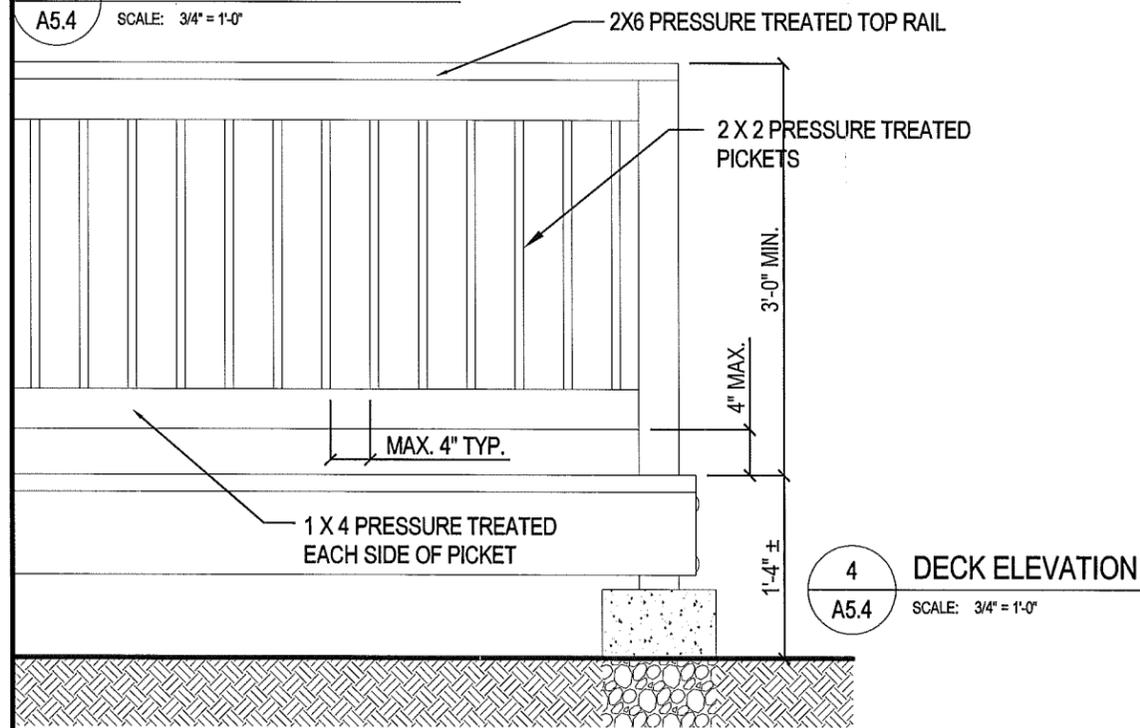

4 DECK ELEVATION
 A5.4 SCALE: 3/4" = 1'-0"




PROJECT TITLE: RCMP WESTERN ENVELOPE
 SHEET TITLE: DECK PLANS & DETAILS
 DATE (Y/M/DD): 13 03 13
 SCALE: AS NOTED
 CHECKED BY: RS
 DRAWN BY: AK
 LOCATION: 228 5TH STREET, WINNIPEGOSIS, MANITOBA

REVISION NO. 02
 CONSTRUCTION
 14 05 02

A5.4

JOB NO. 14-002-01-30

THIS DRAWING MUST NOT BE SCALED.
 THE GENERAL CONTRACTOR SHALL VERIFY ALL DIMENSIONS, DATUMS AND LEVELS PRIOR TO COMMENCEMENT OF WORK AND IS HELD RESPONSIBLE FOR REPORTING ANY DISCREPANCY OR OMISSION TO CAN-TEC SERVICES LTD. IMMEDIATELY.
 THIS DRAWING IS THE EXCLUSIVE PROPERTY OF CAN-TEC SERVICES LTD. AND CAN BE REPRODUCED ONLY WITH THE PERMISSION OF CAN-TEC SERVICES LTD. IN WHICH CASE THE REPRODUCTION MUST BEAR THEIR NAME AS THE ENGINEERING/DRAFTING FIRM.
<http://www.can-tecservices.ca/>

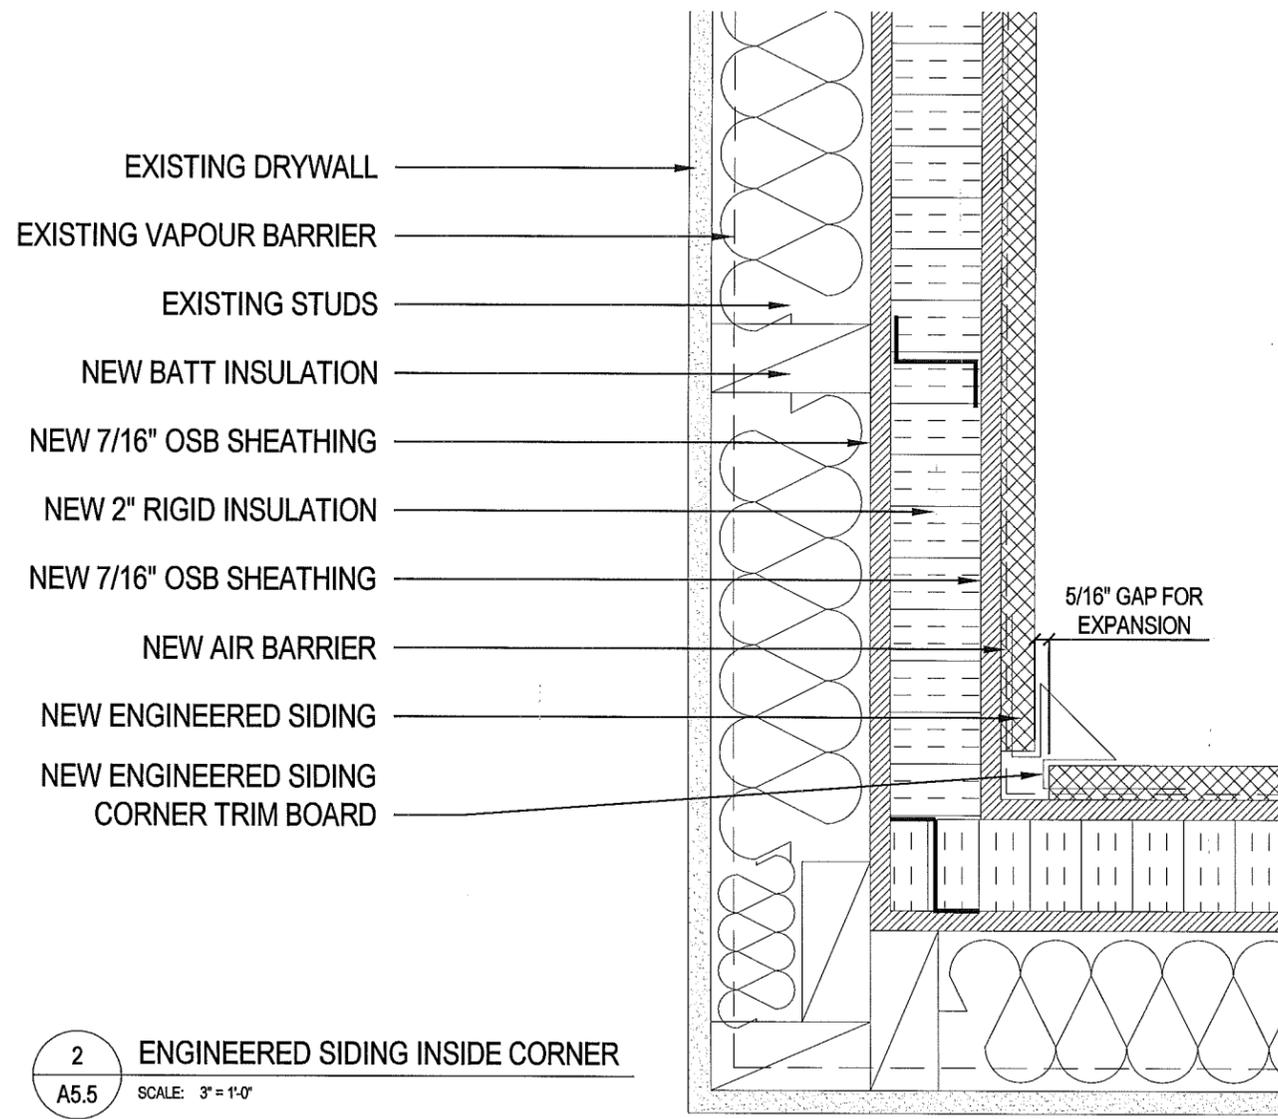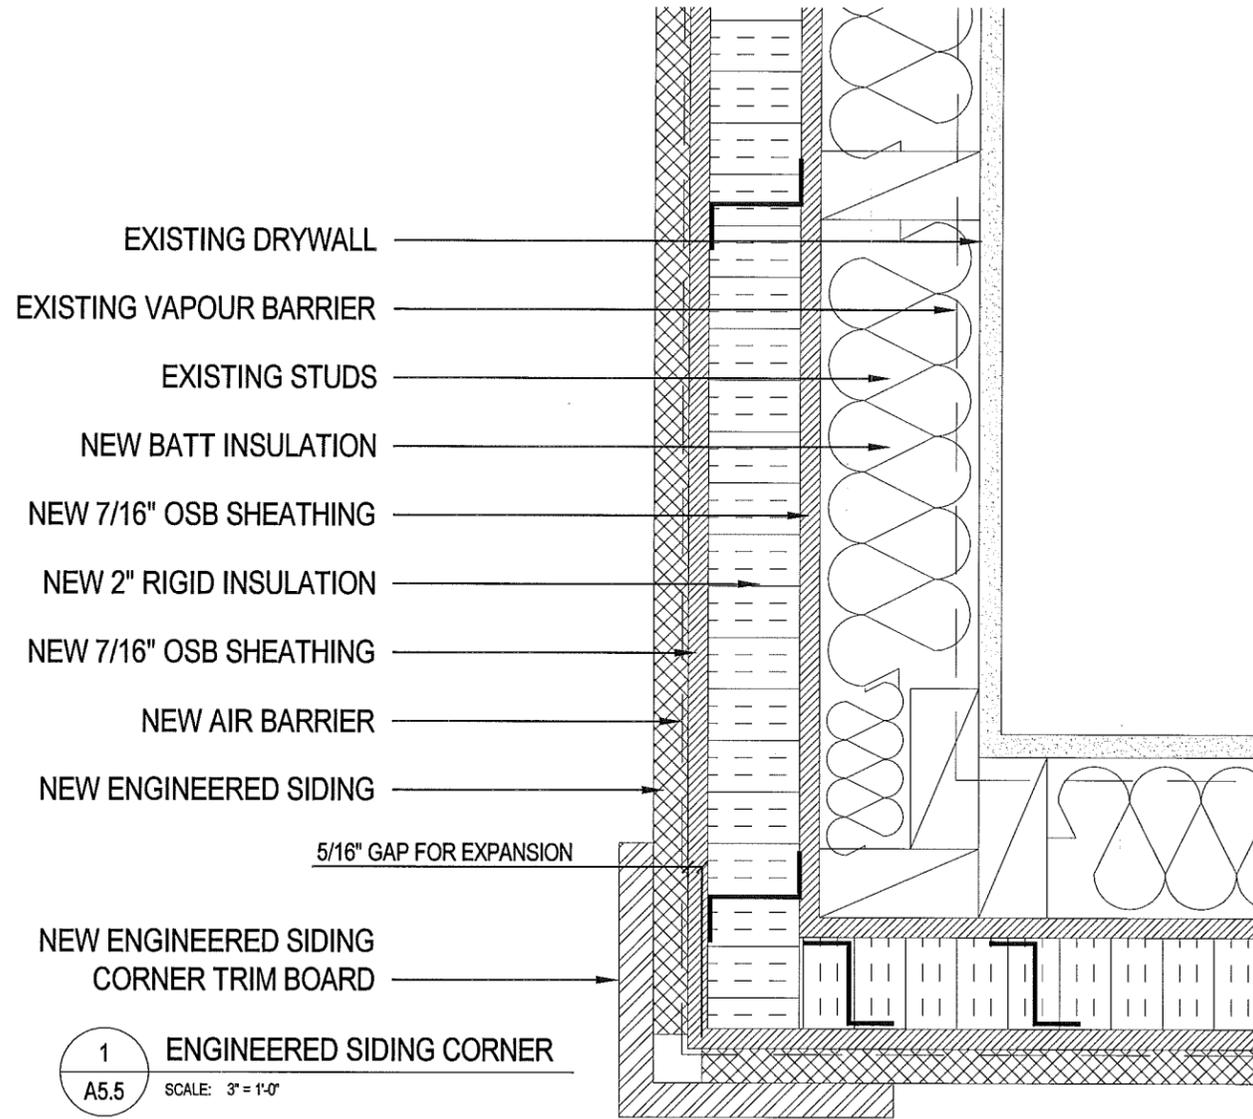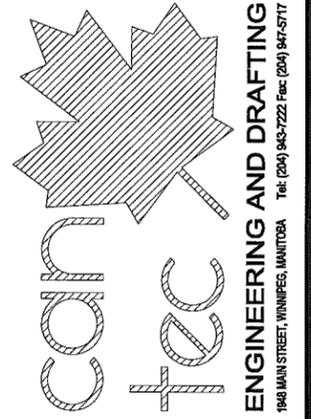

PROJECT TITLE
RCMP WESTERN ENVELOPE

SHEET TITLE
DETAILS

DATE (Y/M/DD)
 13 03 13

SCALE
 1" = 1'-0"

LOCATION
 228 5TH STREET, WINNIPEGOSIS, MANITOBA

CHECKED BY
 RS



DRAWN BY
 AK

REVISION NO. 02
 CONSTRUCTION
 14 05 02





A5.5

JOB NO.
 14-002-01-30

DOOR SCHEDULE

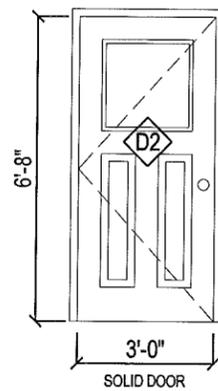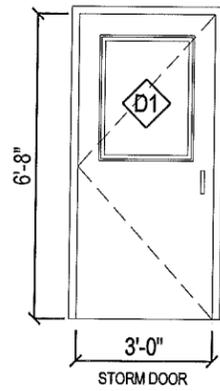

WINDOW SCHEDULE

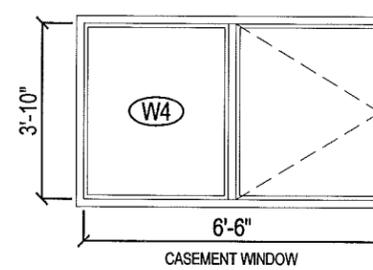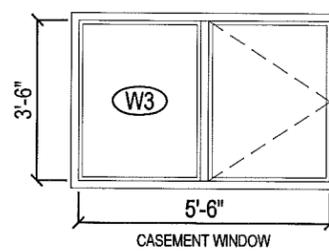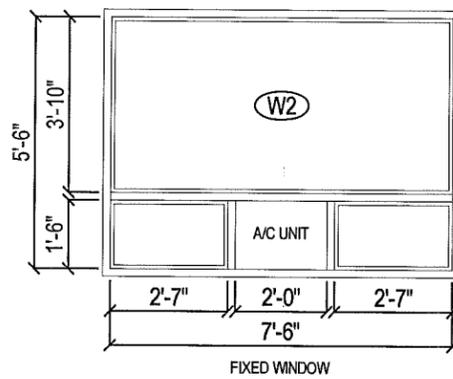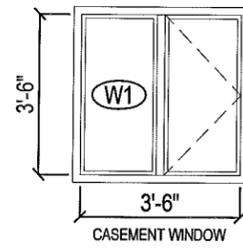

THIS DRAWING MUST NOT BE SCALED.
THE GENERAL CONTRACTOR SHALL VERIFY ALL DIMENSIONS, DATUMS AND LEVELS PRIOR TO COMMENCEMENT OF WORK AND IS HELD RESPONSIBLE FOR REPORTING ANY DISCREPANCY OR OMISSION TO CAN-TEC SERVICES LTD. IMMEDIATELY.
THIS DRAWING IS THE EXCLUSIVE PROPERTY OF CAN-TEC SERVICES LTD. AND CAN BE REPRODUCED ONLY WITH THE PERMISSION OF CAN-TEC SERVICES LTD. IN WHICH CASE THE REPRODUCTION MUST BEAR THEIR NAME AS THE ENGINEERING/DRAFTING FIRM.

<http://www.can-tecservices.ca/>



ENGINEERING AND DRAFTING
1608 MAIN STREET, WINNIPEG, MANITOBA
Tel: (204) 943-7222 Fax: (204) 947-5777

PROJECT TITLE
RCMP WESTERN ENVELOPE

SHEET TITLE
SCHEDULE

DATE (Y/M/DD)
13 03 13

DRAWN BY
AK

CHECKED BY
RS

SCALE
NTS

LOCATION
228 5TH STREET, WINNIPEGOSIS, MANITOBA

REVISION NO. 02
CONSTRUCTION
14 05 02

A6.0

JOB NO.
14-002-01-30