


PLAN VIEW

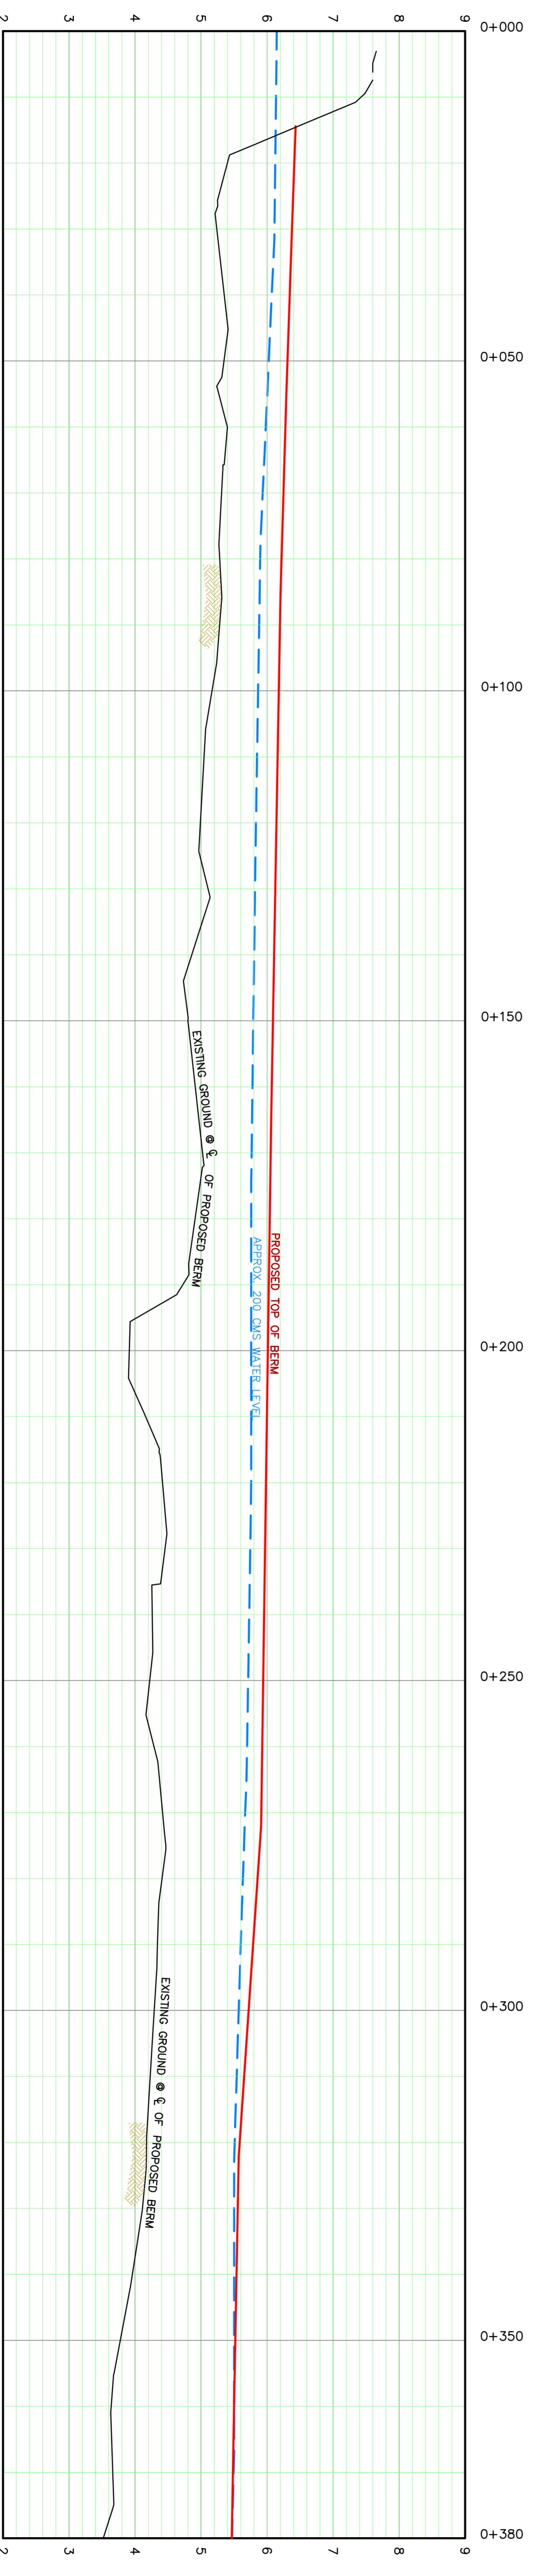

BERM ARMOURING - TABLE 1  
RIP-RAP MATERIAL

ROCK GRADES & SIZES			
PERCENT LARGER	PERCENT SMALLER	AVERAGE DIAMETER (mm)	WEIGHT (kg)
10	90	600	317
50	50	400	94
90	10	250	22.9
100	0	150	4.9

BERM ARMOURING - TABLE 2  
GRAVEL BAR MATERIAL

ROCK GRADES & SIZES			
PERCENT LARGER	PERCENT SMALLER	AVERAGE DIAMETER (mm)	WEIGHT (kg)
10	90	300	40
50	50	200	12
90	10	100	1.5
100	0	50	0.2

PROFILE

NOTES:  
 1. SURVEY COMPLETED BY - STEWART CARMOICHAEL, STONEY, NOVA SCOTIA, SURVEYED IN DECEMBER 2011, DECEMBER 2012 AND AUGUST 2013. ELEVATION AT MONUMENT NAIL GRAVEYARD IS 12.99m.  
 2. 2013 ELEVATION AT MONUMENT NAIL GRAVEYARD IS 12.99m.  
 3. EROSION CONTROL SYSTEM AND IRRIGATION WATER SYSTEM.  
 4. OWNER WILL COMPLETE ALL NECESSARY EROSION CONTROL SEEDING.

NO.	DATE	BY	REVISION
C	MAR 2014	S.W.	ISSUED FOR TENDER
B	AUG 2013	S.W.	ISSUED FOR TENDER
A	MAY 2013	S.W.	ISSUED FOR REVIEW

**Mould Engineering**  
 567 Lawrence Avenue  
 Kelowna, B.C. V1Y 6L8  
 Telephone: 250-8682072

DRAWN	S.W.
DESIGN	J.G.
APPROVED	S.M.
DATE	MARCH 2013
SCALE	H 1:500 V 1:50

**PARKS CANADA**  
 CLYBURN BROOK STABILIZATION - PHASE 1  
 BERM TO PROTECT FAIRWAY 11  
 PLAN AND PROFILE  
 STA. 0+000 TO 0+380

DRAWING NO. PC-002-203  
 REV. NO. C