


DRAWING LIST:

- PC-002-100 CLYBURN BROOK STABILIZATION - PHASE 1
KEY MAP
- PC-002-203 CLYBURN BROOK STABILIZATION - PHASE 1
BERM TO PROTECT FAIRWAY 11
PLAN AND PROFILE
STA. 0+000 TO 0+380
- PC-002-204 CLYBURN BROOK STABILIZATION - PHASE 1
BERM TO PROTECT FAIRWAYS 11 & 12
PLAN AND PROFILE
STA. 0+380 TO 0+750
- PC-002-205 CLYBURN BROOK STABILIZATION - PHASE 1
BERM TO PROTECT FAIRWAYS 11 & 12
BERM CROSS SECTIONS

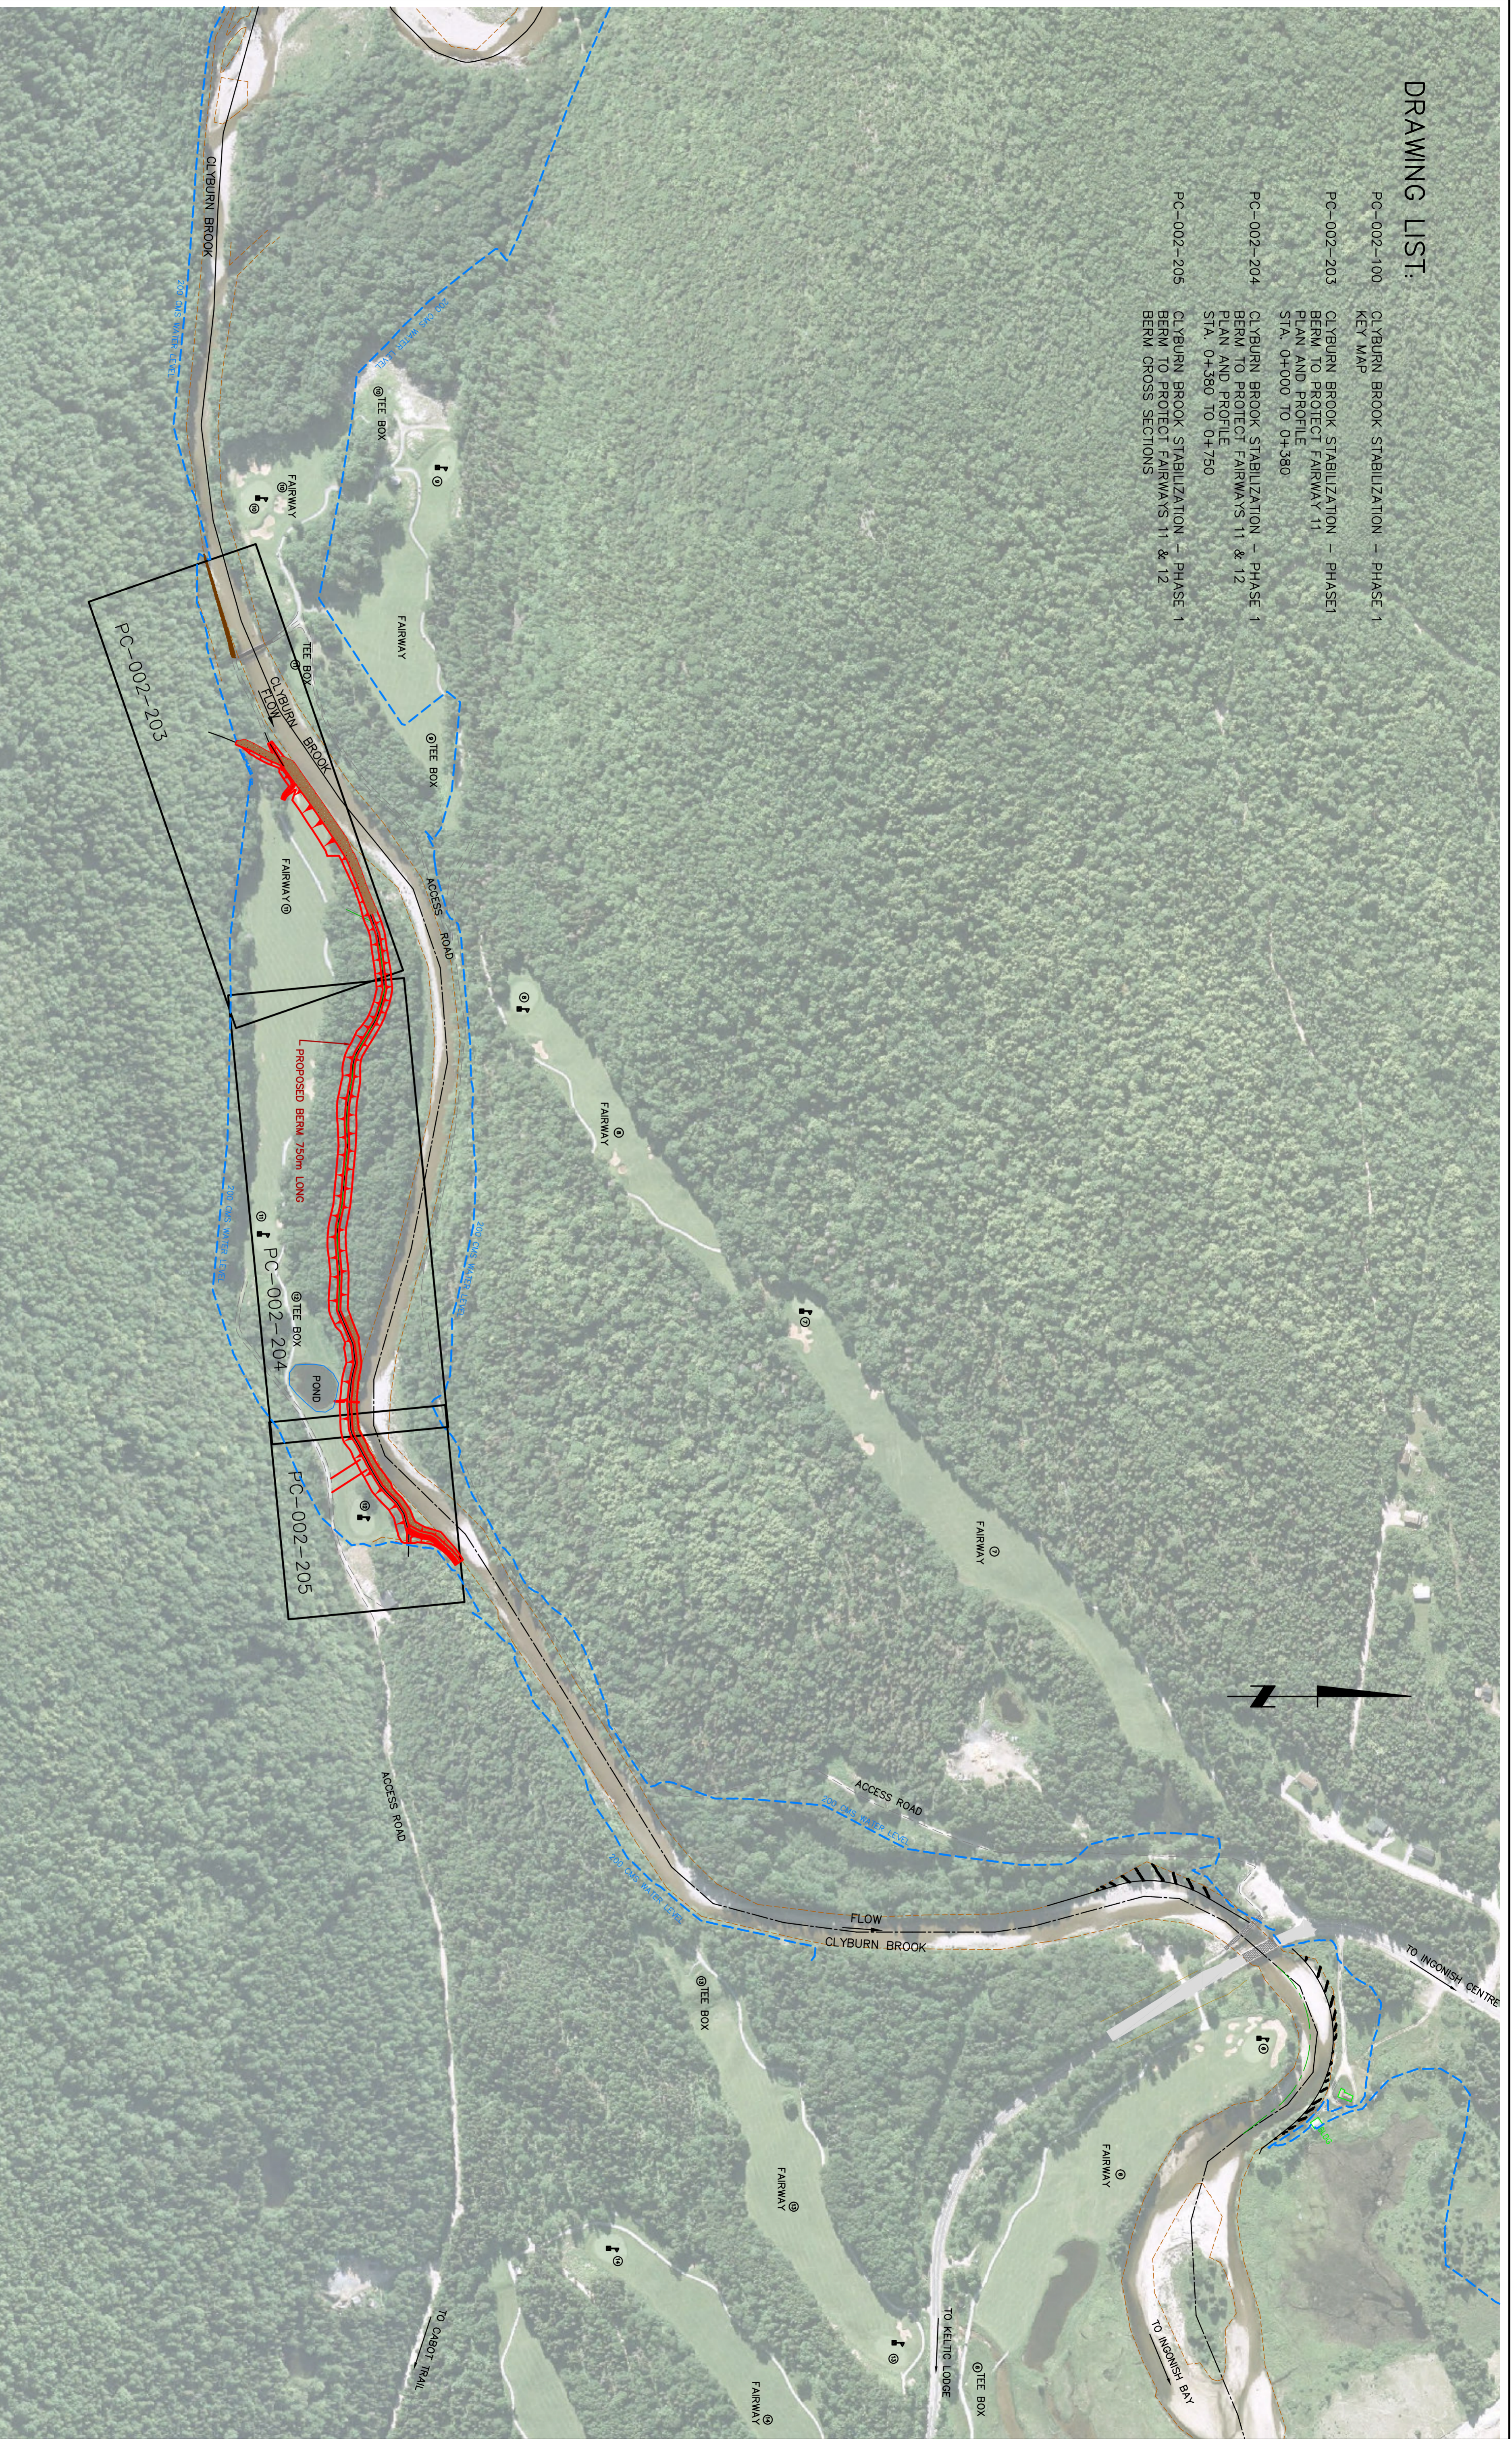

NOTE: 1. GOLF COURSE TO BE PROTECTED IS HIGHLANDS LINKS GOLF COURSE.

NO.	DATE	BY	REVISION
C	MAR. 2014	S.W.	ISSUED FOR TENDER
B	AUG. 2013	S.W.	ISSUED FOR TENDER
A	MAY 2013	S.W.	ISSUED FOR REVIEW

Mould Engineering

567 Lawrence Avenue
Kelowna, B.C. V1Y 6L8
Telephone: 250-8682072

NO.	DATE	BY	REVISION

PARKS CANADA	DRAWN: S.W.
CLYBURN BROOK STABILIZATION - PHASE 1 KEY MAP	DESIGN: APPROVED
DRAWING NO. PC-002-100	DATE: MAY 2013
REV. NO. C	SCALE: 1:2500