




3 SITE (KEY) PLAN  
SCALE = 1 : 2500

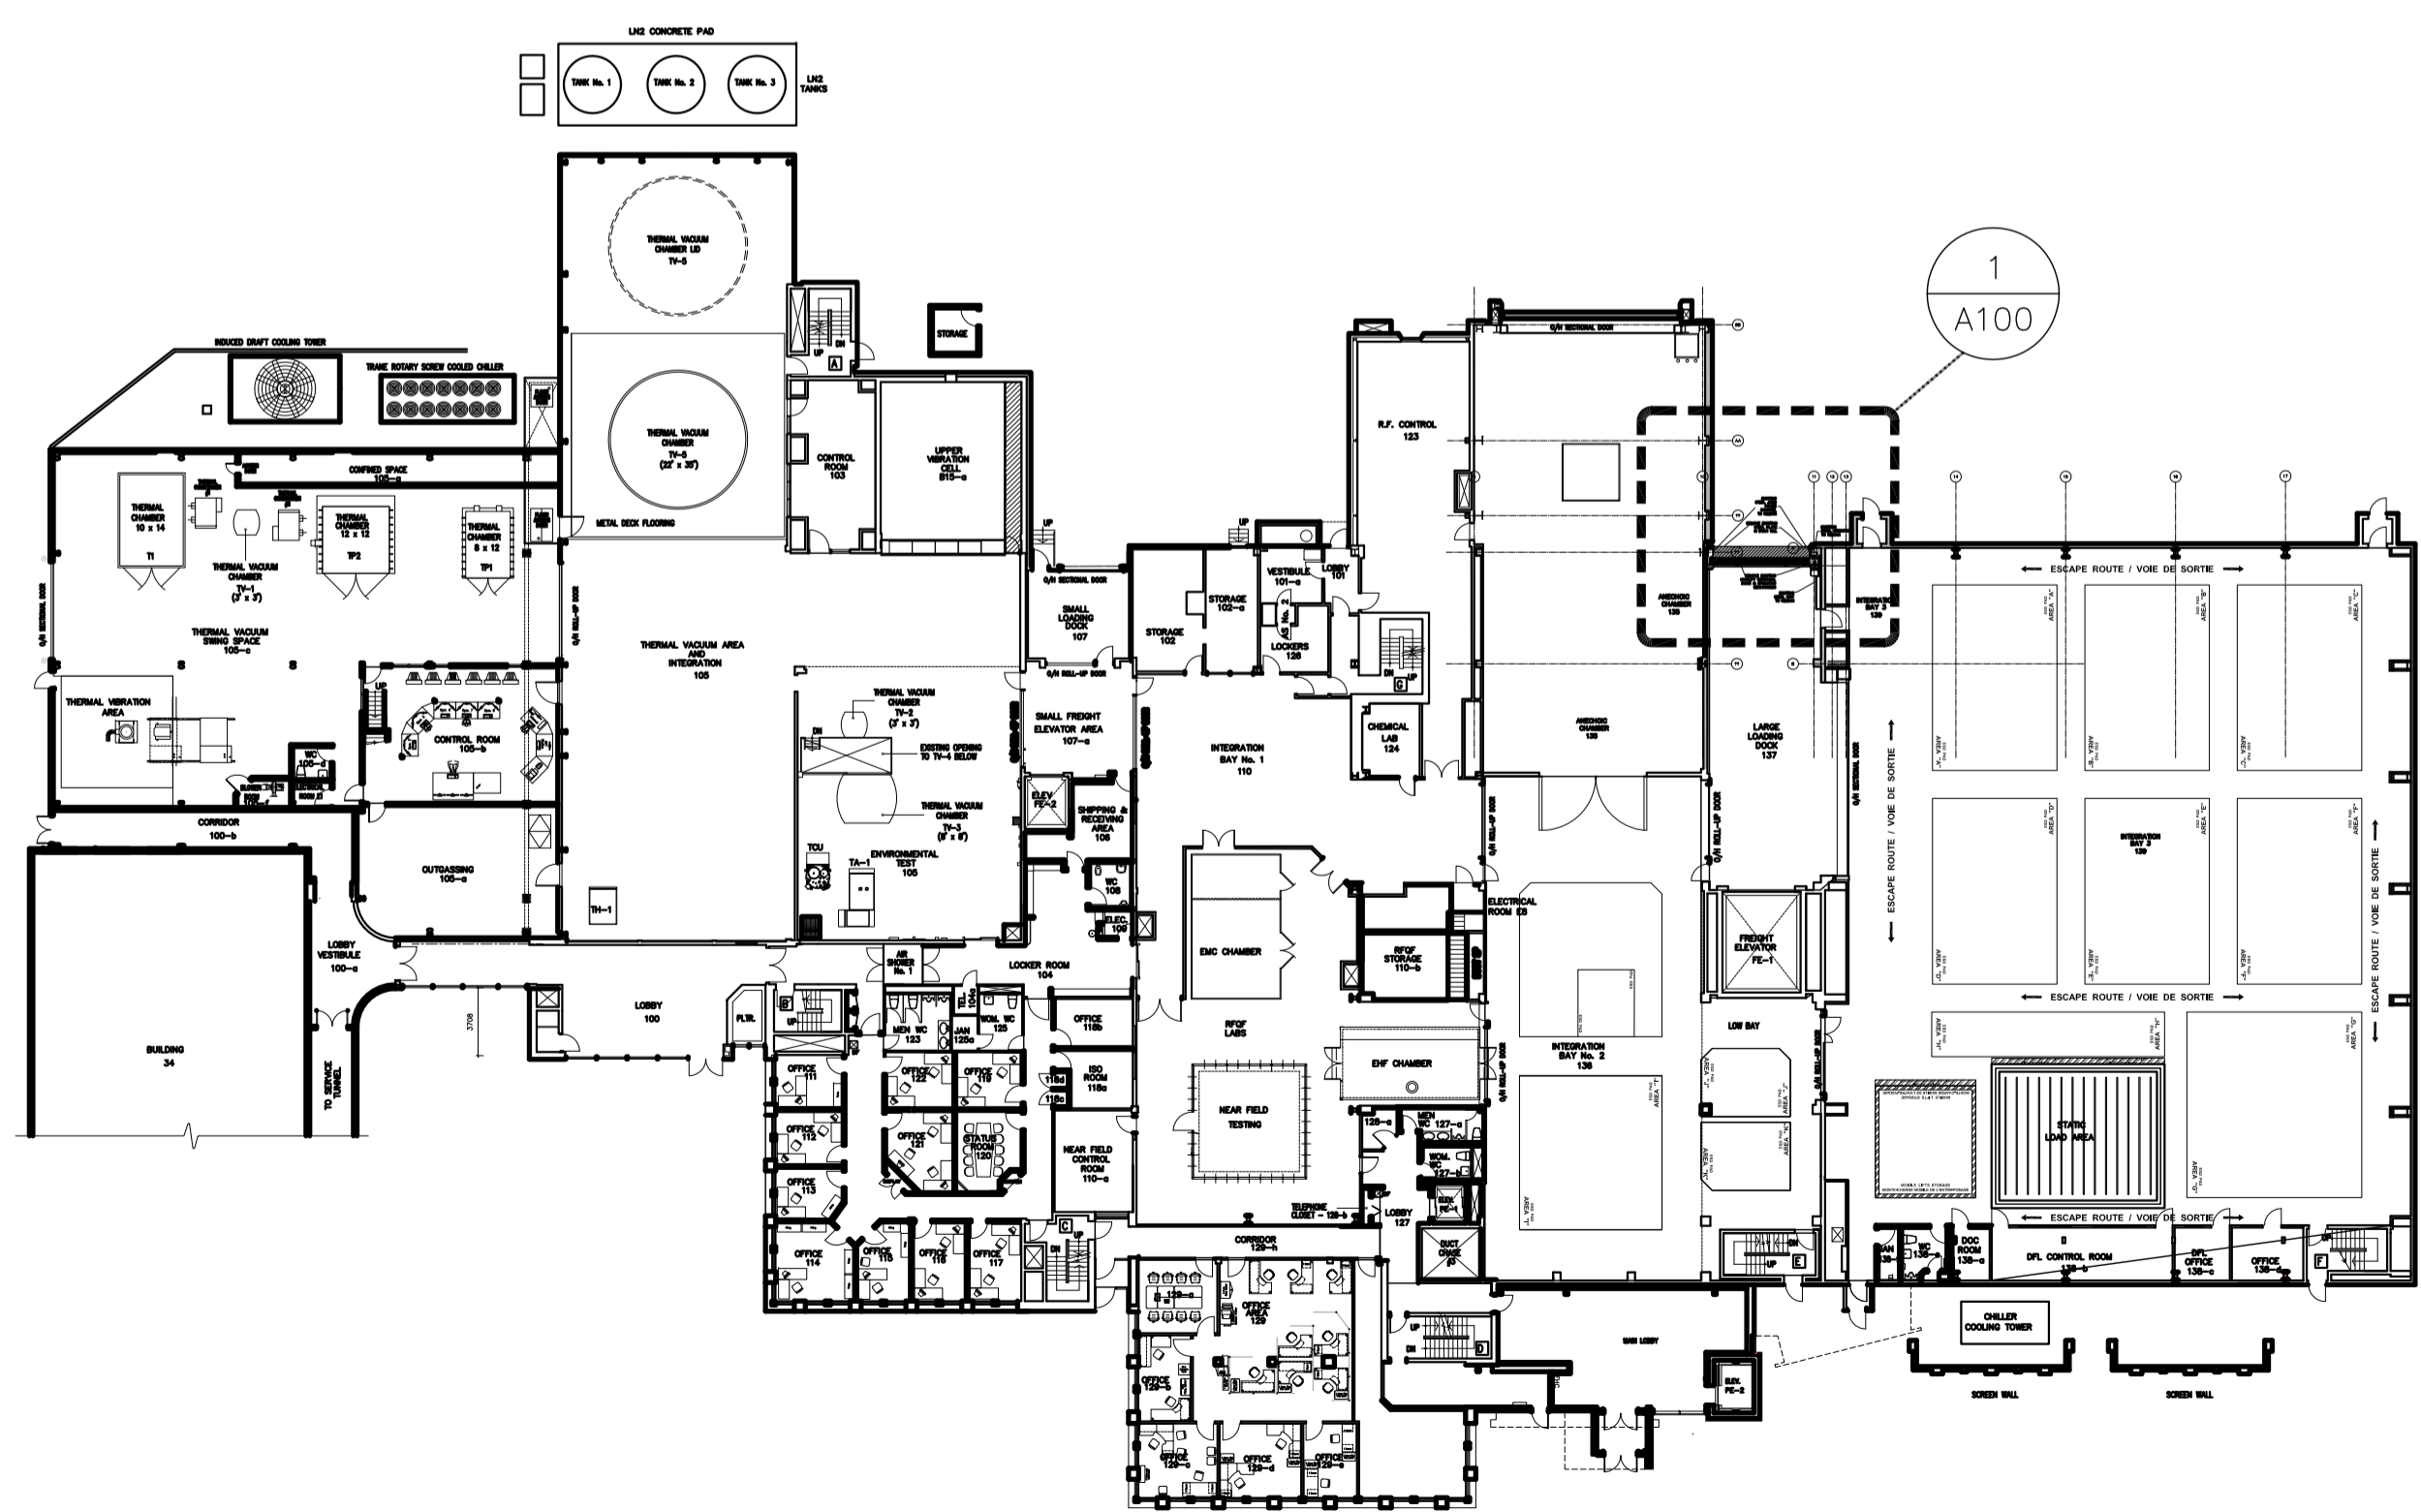

3 KEY PLAN - LARGE LOADING DOCK 137  
SCALE = 1 : 400

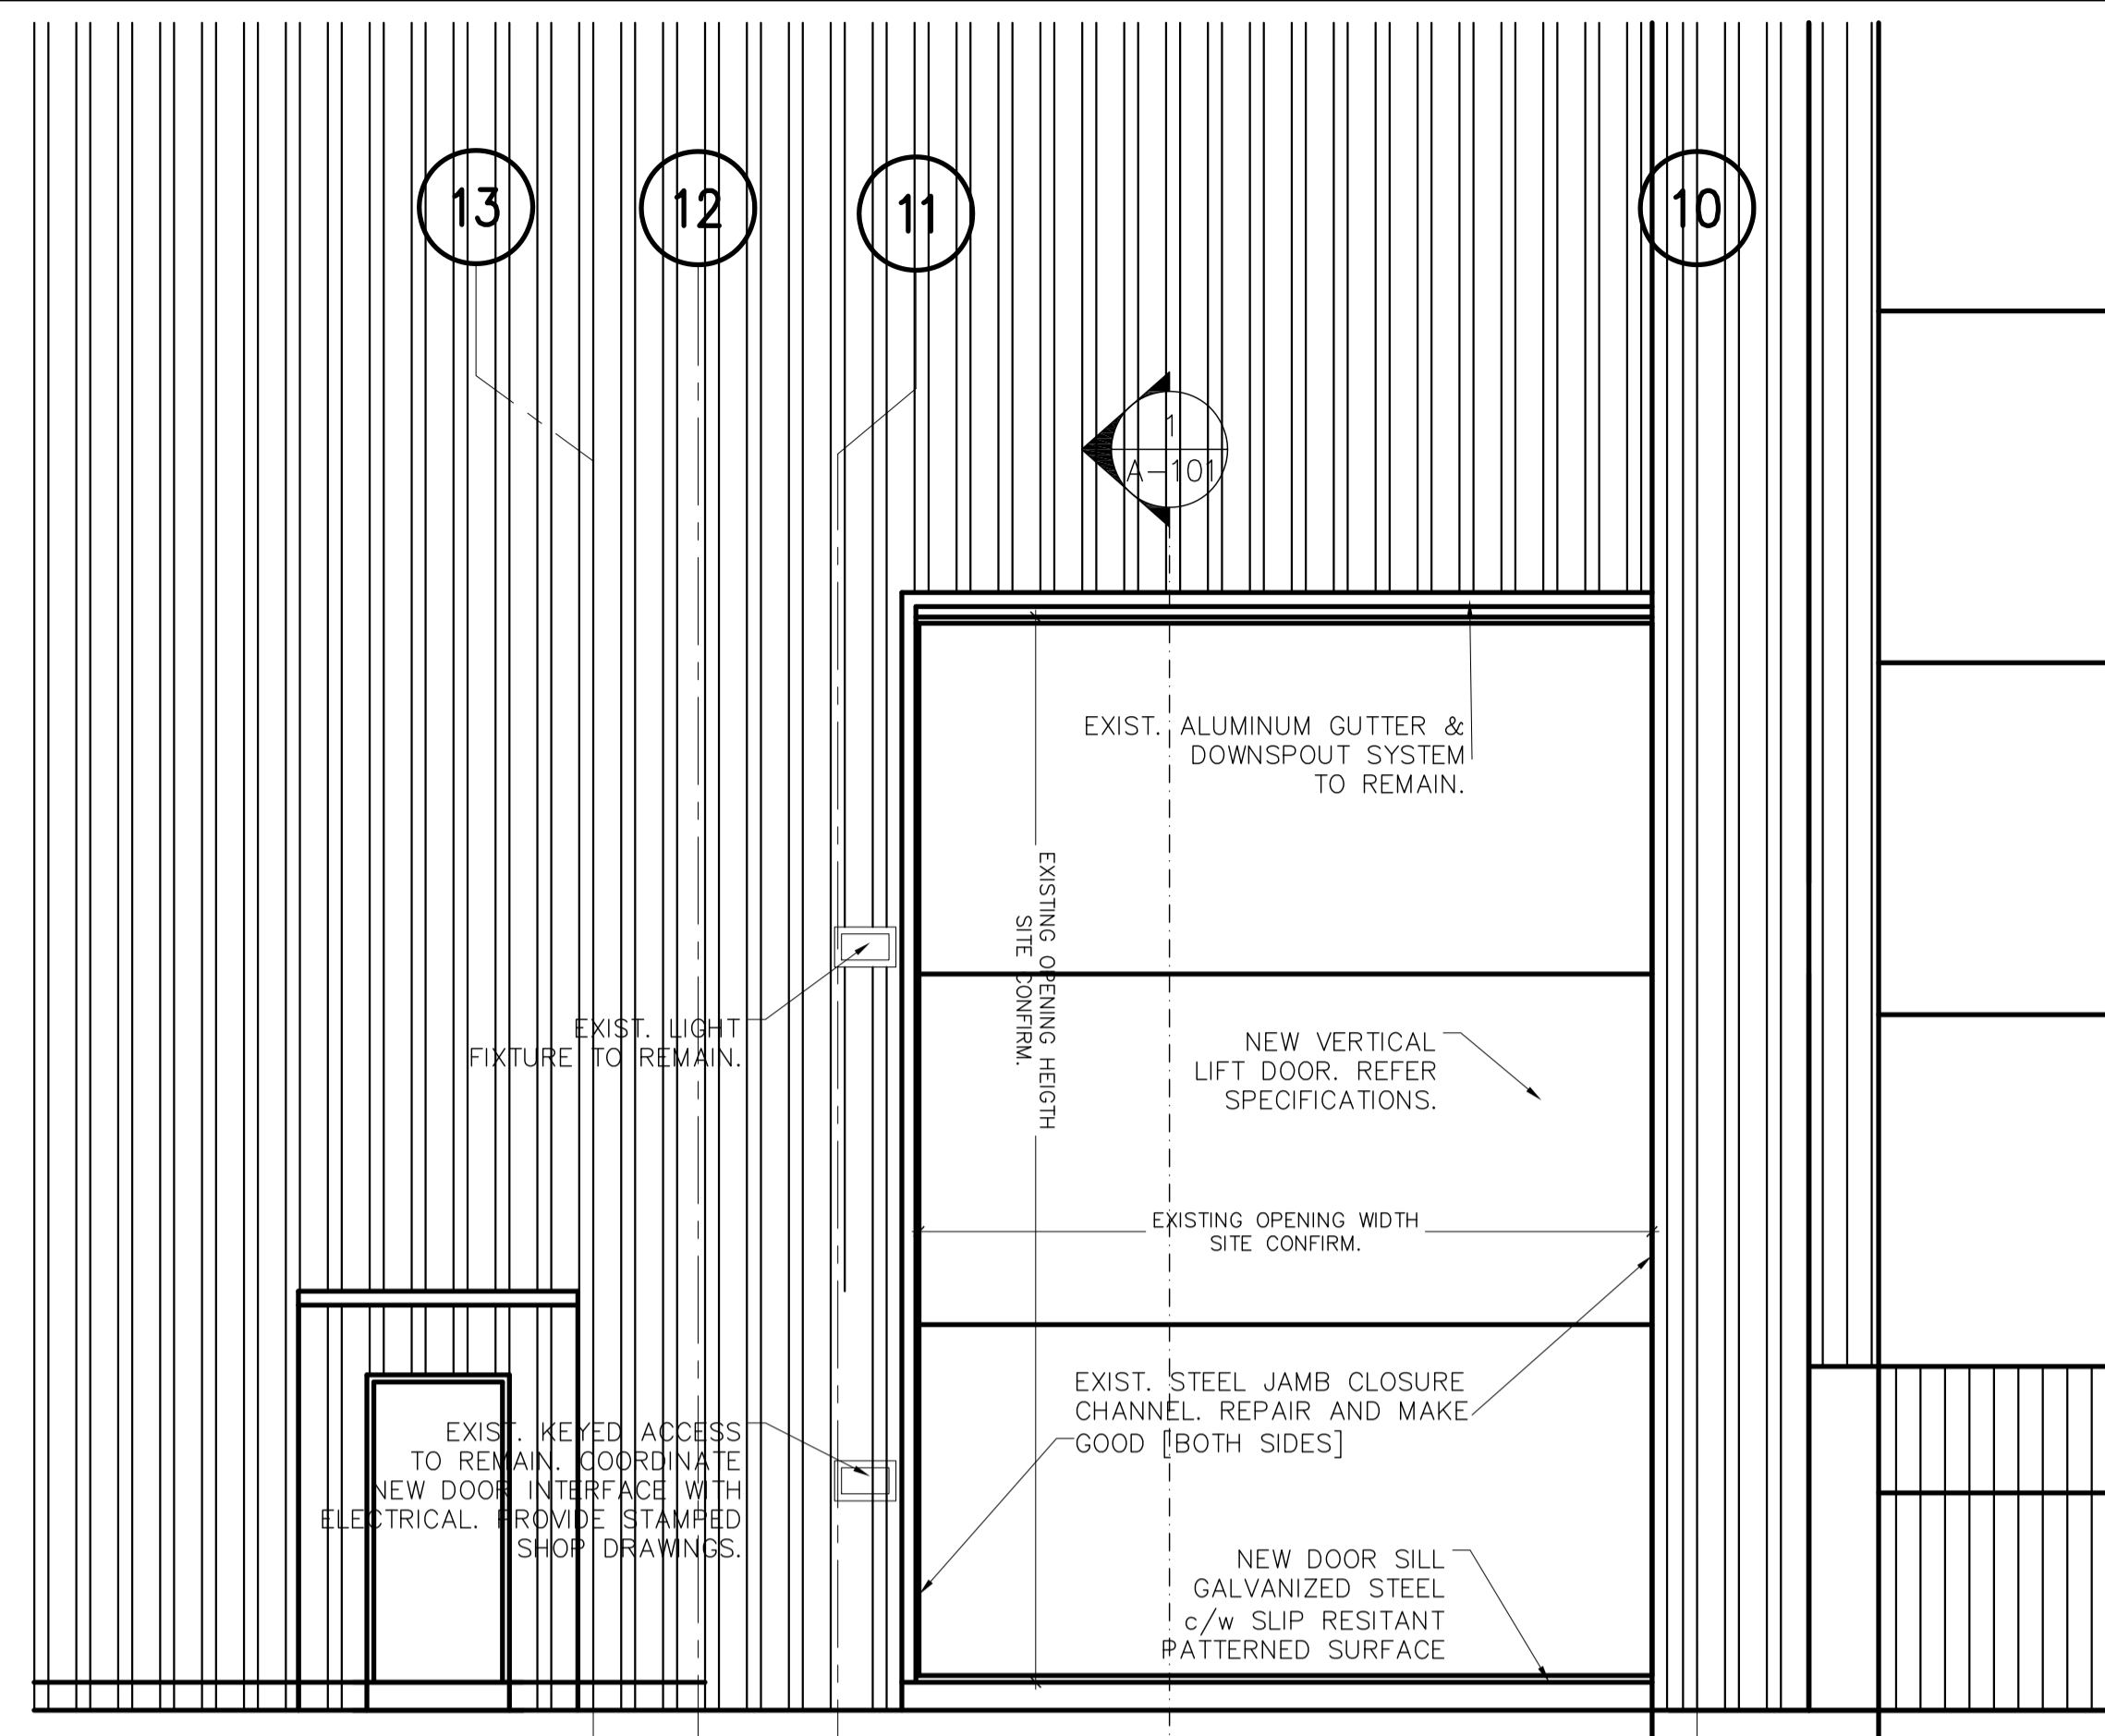

4 EXTERIOR NORTH ELEVATION - LARGE LOADING DOCK 137  
SCALE = 1 : 50

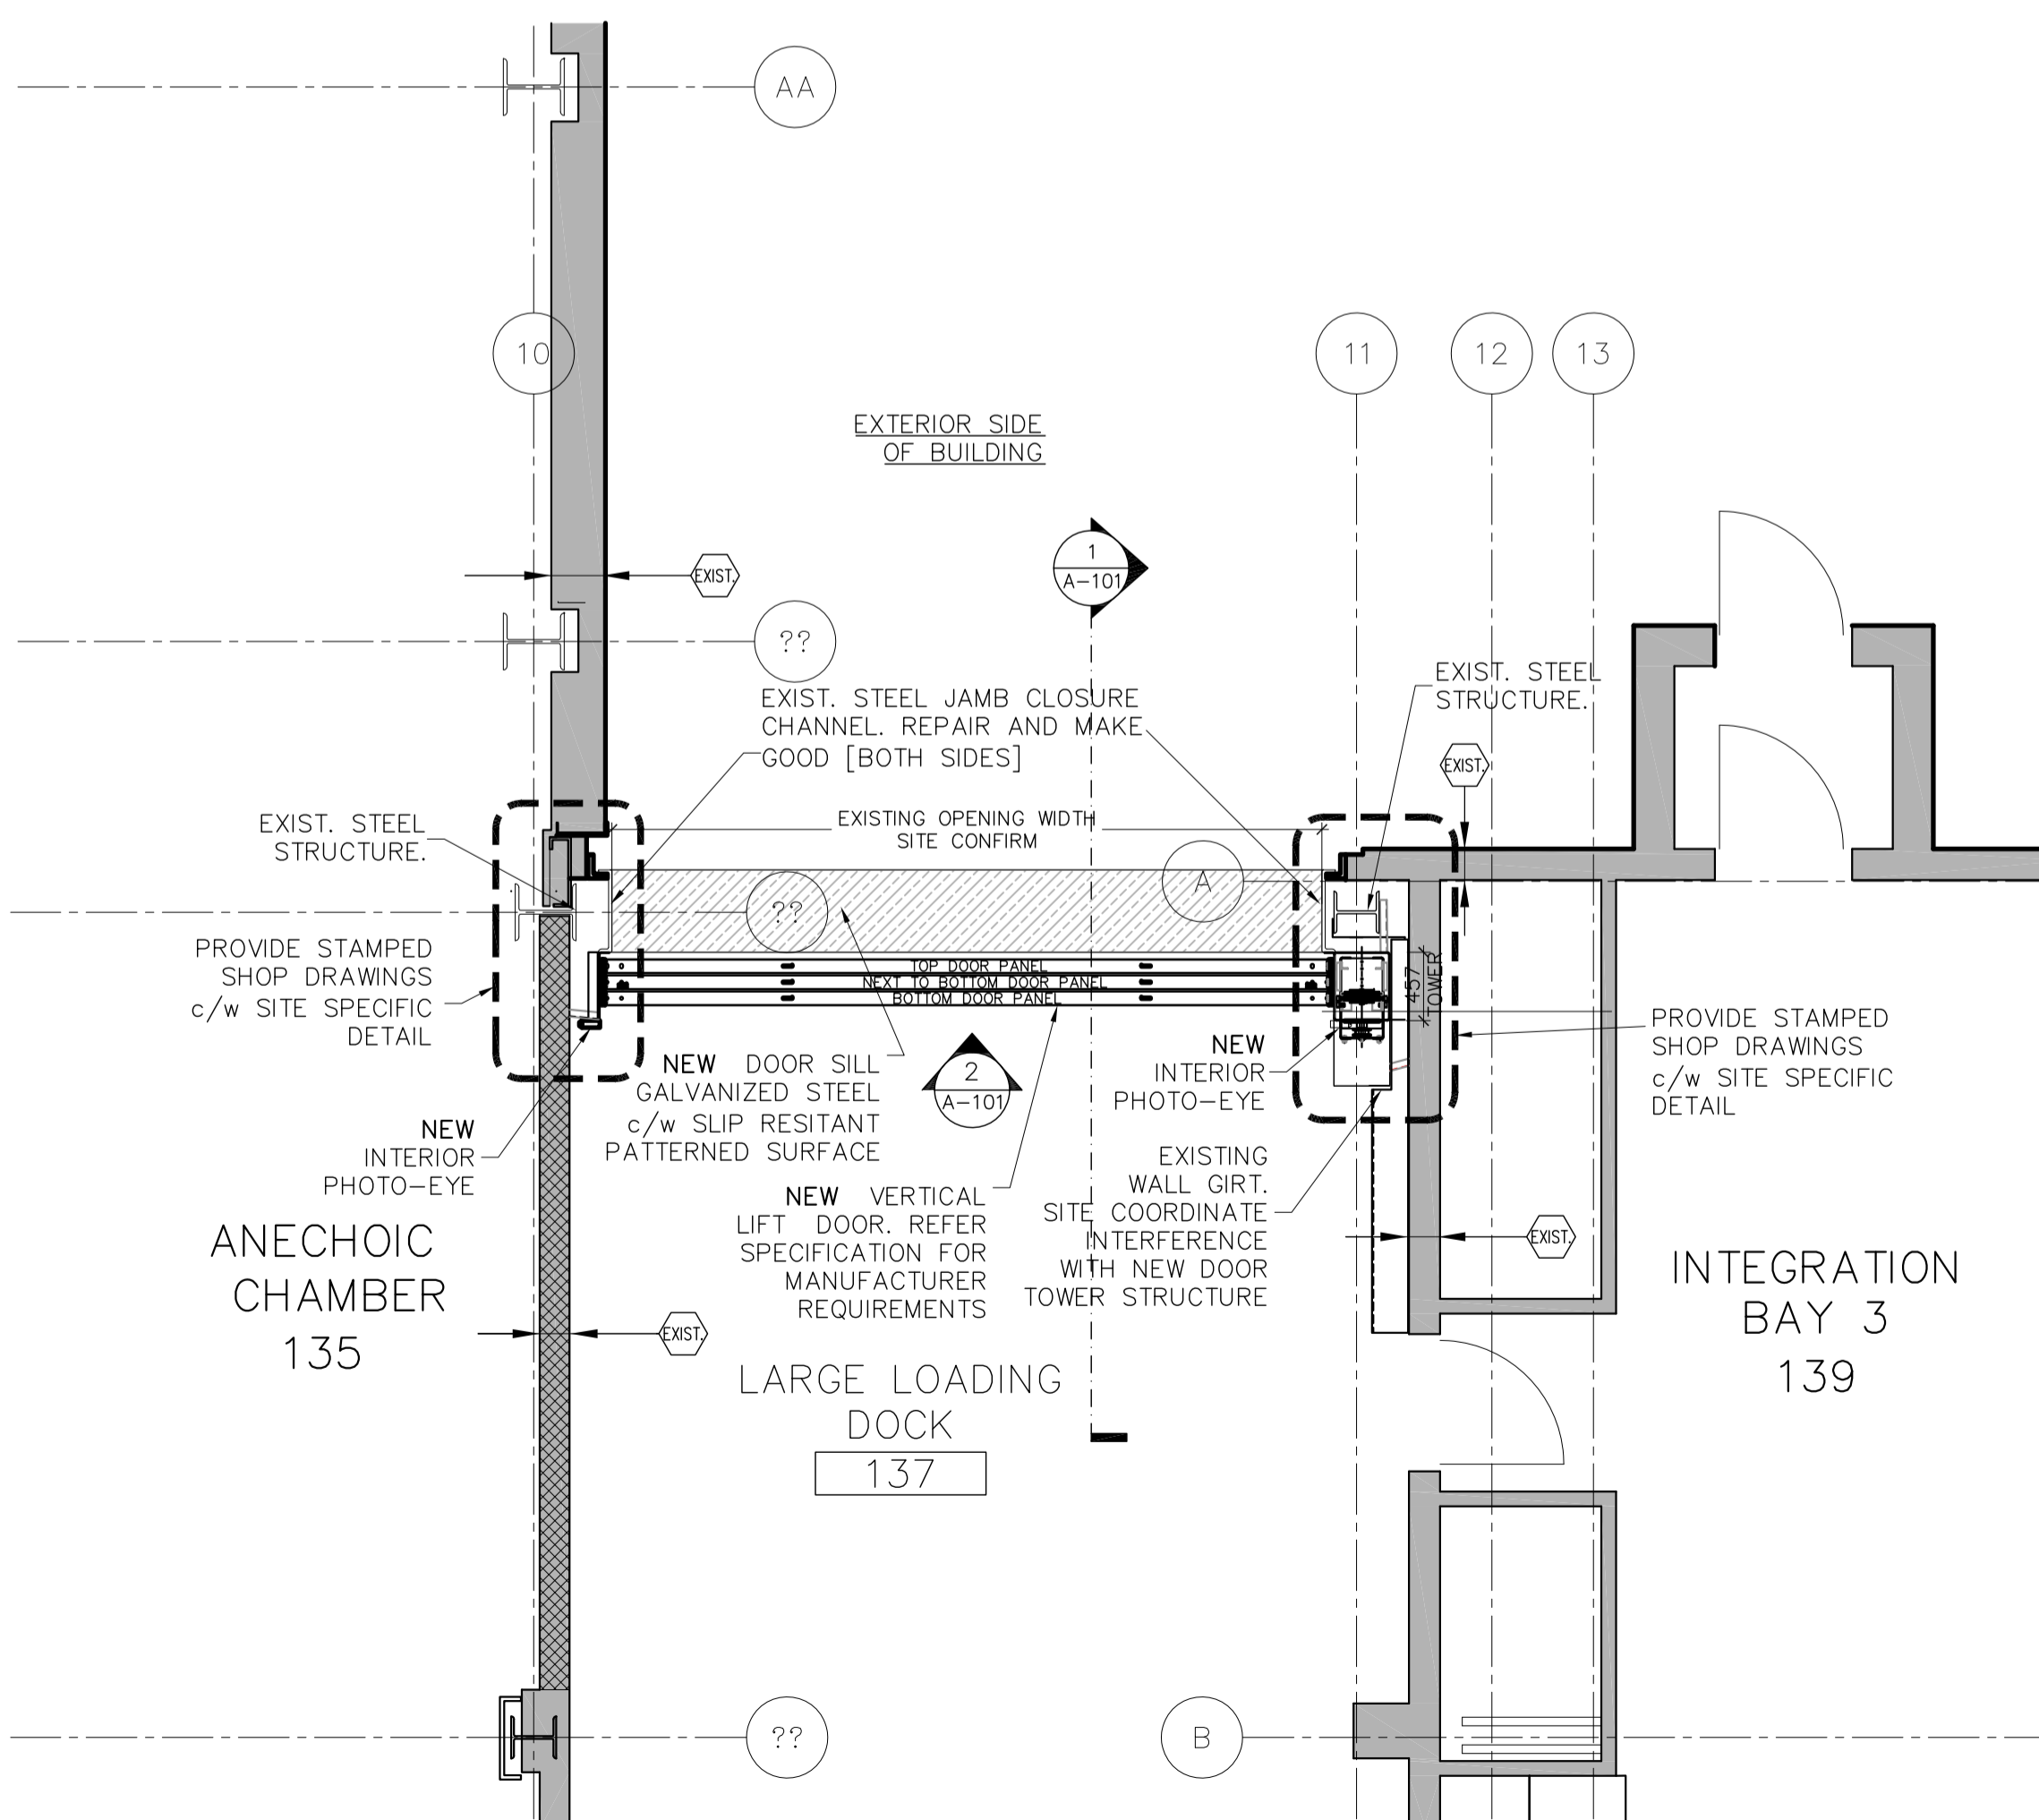

1 FLOOR PLAN [PARTIAL] - LARGE LOADING DOCK 137  
SCALE = 1 : 50

CLIENT  
Canadian Space Agency Agence spatiale canadienne  
YVES GUINDON  
Chief, Security & Facilities  
M. FARID, P. Eng.  
Manager, Building Operations & Security

PROJECT NORTH  
SEAL  
ONTARIO ASSOCIATION OF ARCHITECTS  
LOUISE CATHERINE LALANDE  
LICENCE 4883

CONSULTANTS  
**(L+D)**  
LALANDE + DOYLE ARCHITECTS INC. Tel 613.233.2900 400 - 207 Queen Street  
www.lpld.com Fax 613.233.1008 Ottawa, Ontario K1P 6E5

GENERAL NOTES:  
1 ALL DIMENSIONS TO BE VERIFIED ON SITE PRIOR TO COMMENCEMENT OF SHOP DRAWINGS.  
2 PATCH REPAIR & MAKE GOOD ALL AREAS AFFECTED BY REMEDIATION WORK.




DATE	DESCRIPTION	ISSUE REV.
23-05-2013	ISSUED FOR TENDER	01

PROJECT NAME:  
**DAVID FLORIDA LABORATORY  
LARGE LOADING DOCK No. 137  
HIGHLIFT DOOR REPLACEMENT**

ADDRESS  
BUILDING No. 65, 3701 CARLING AVE, OTTAWA, ON K2H 8S2

DRAWING TITLE:  
**SITE PLAN - BUILDING KEY PLAN  
FLOOR PLAN (Partial)  
EXTERIOR ELEVATION**

DATE 03.28.2013  
SCALE 13.009  
AS NOTED  
DRAWN BY TT  
REVIEWED BY LCL  
PROJECT NO. 13.009  
DRAWING NO. A-100

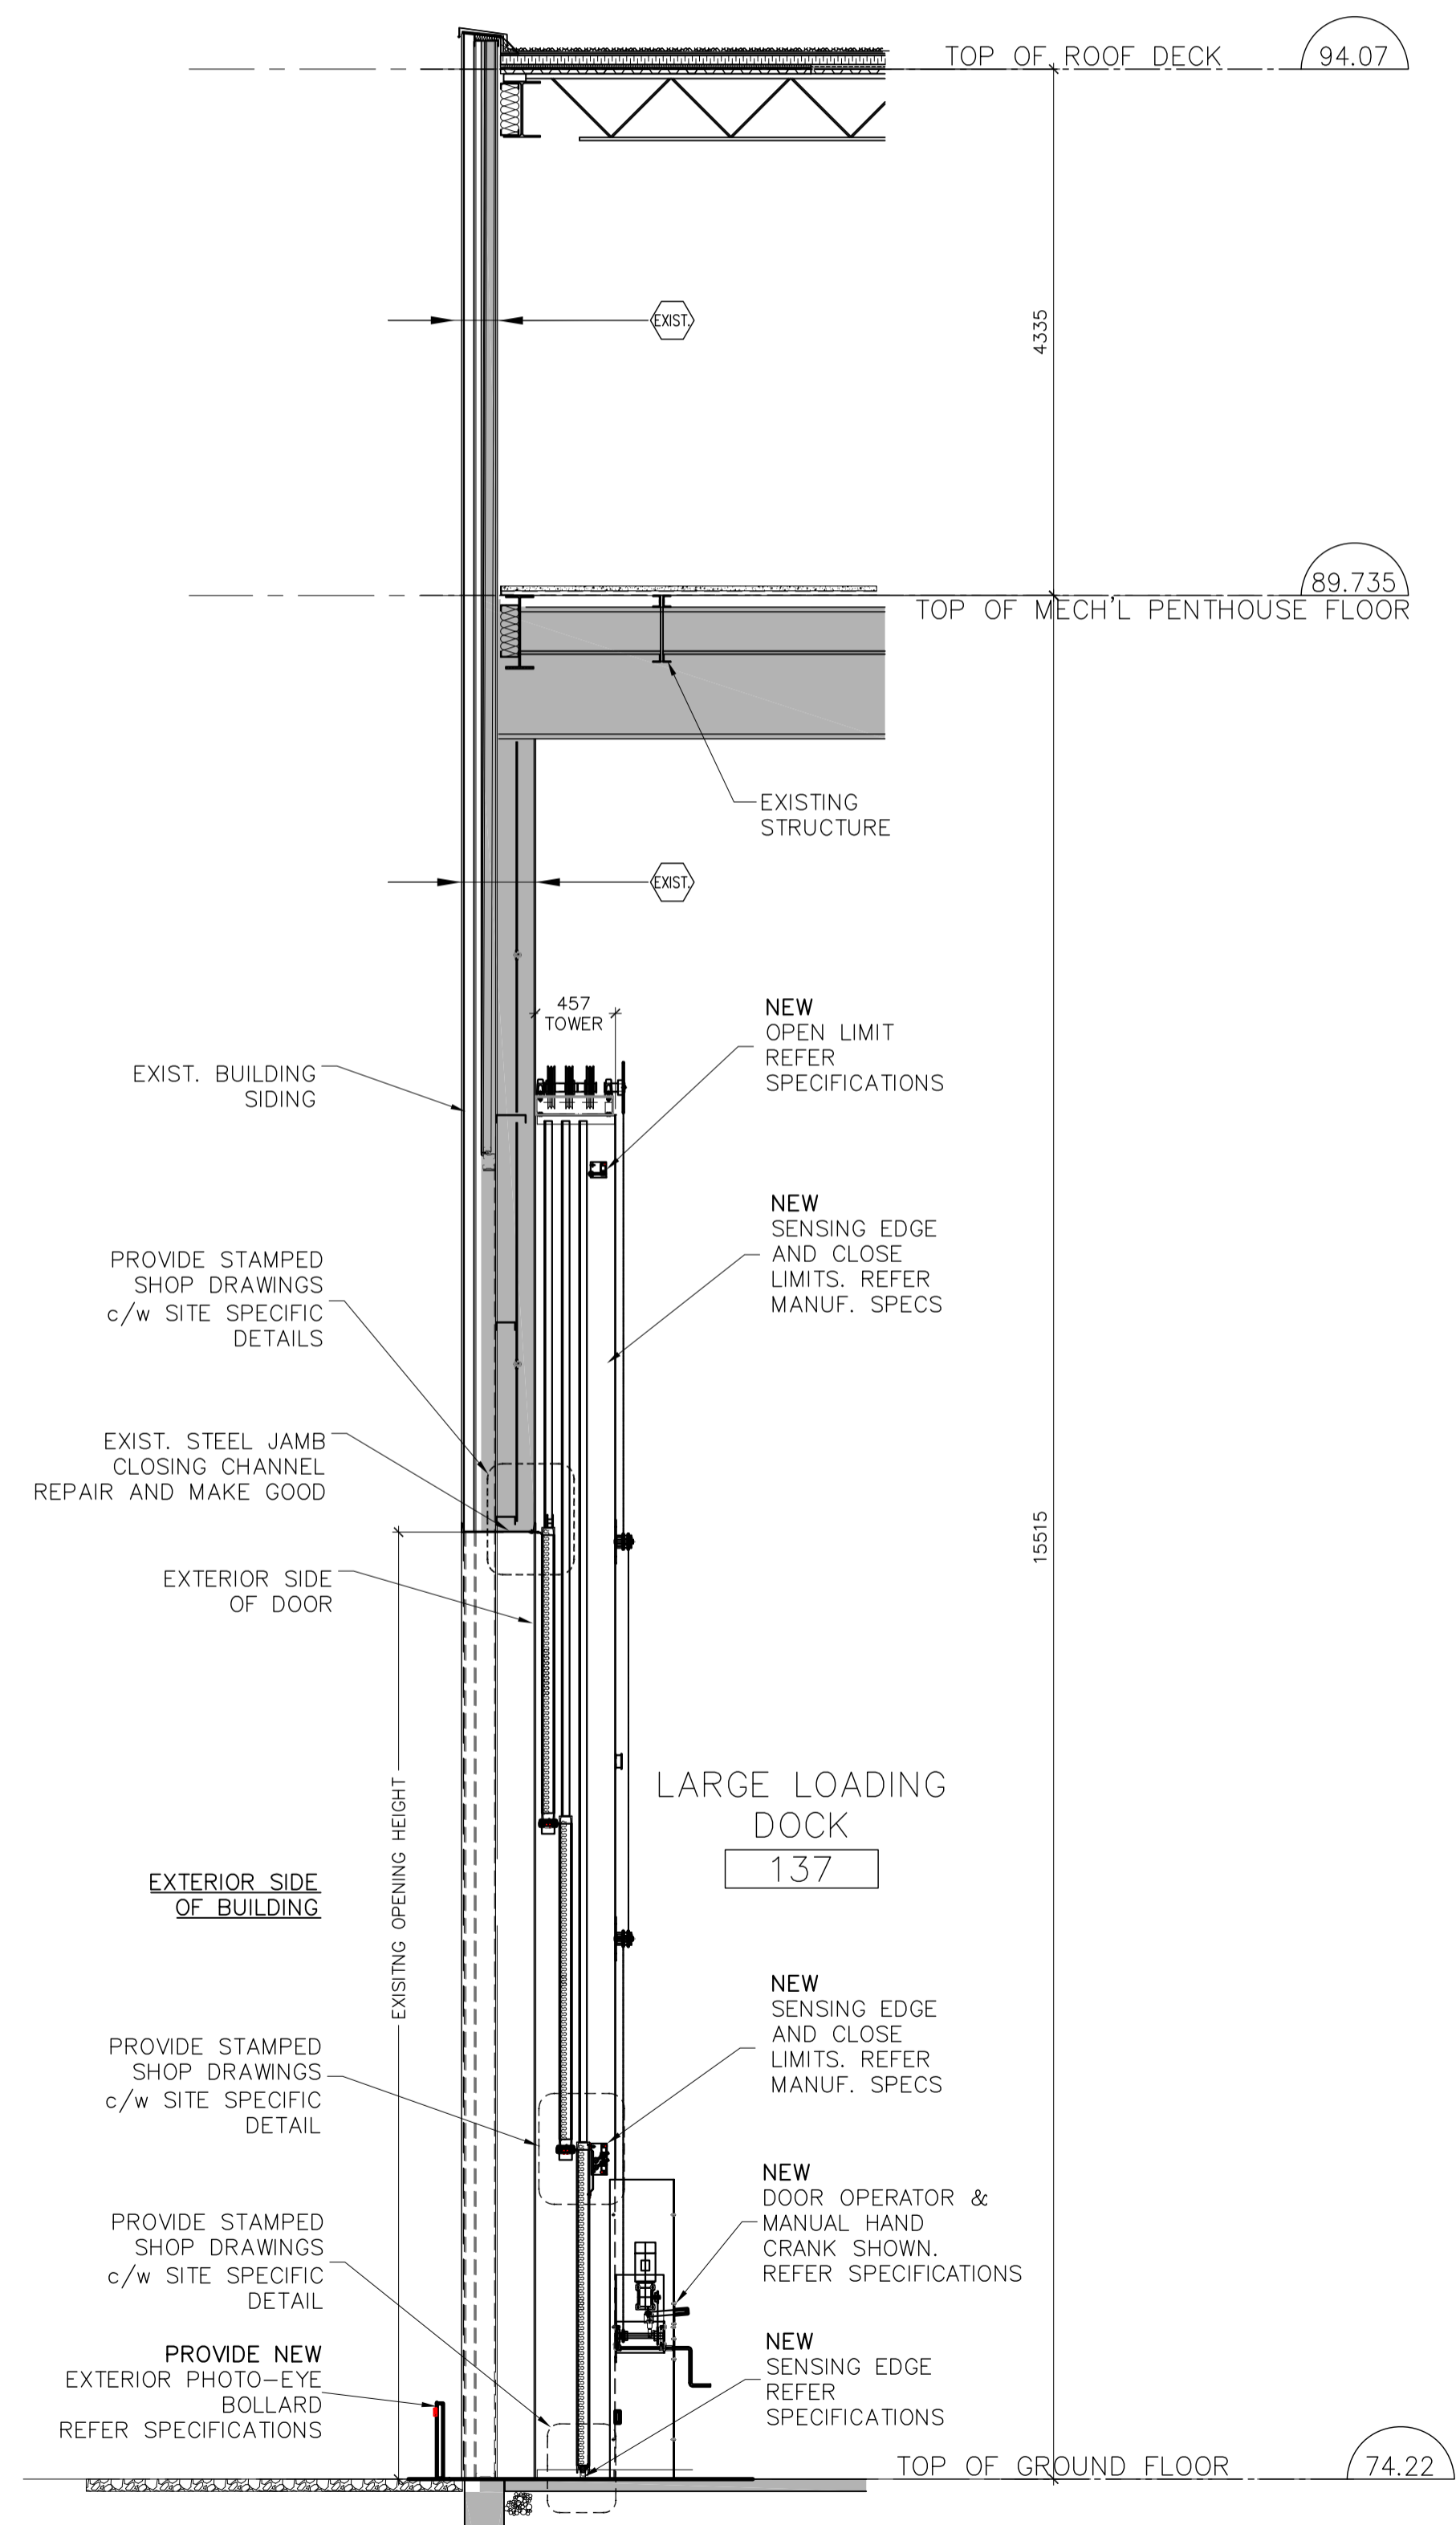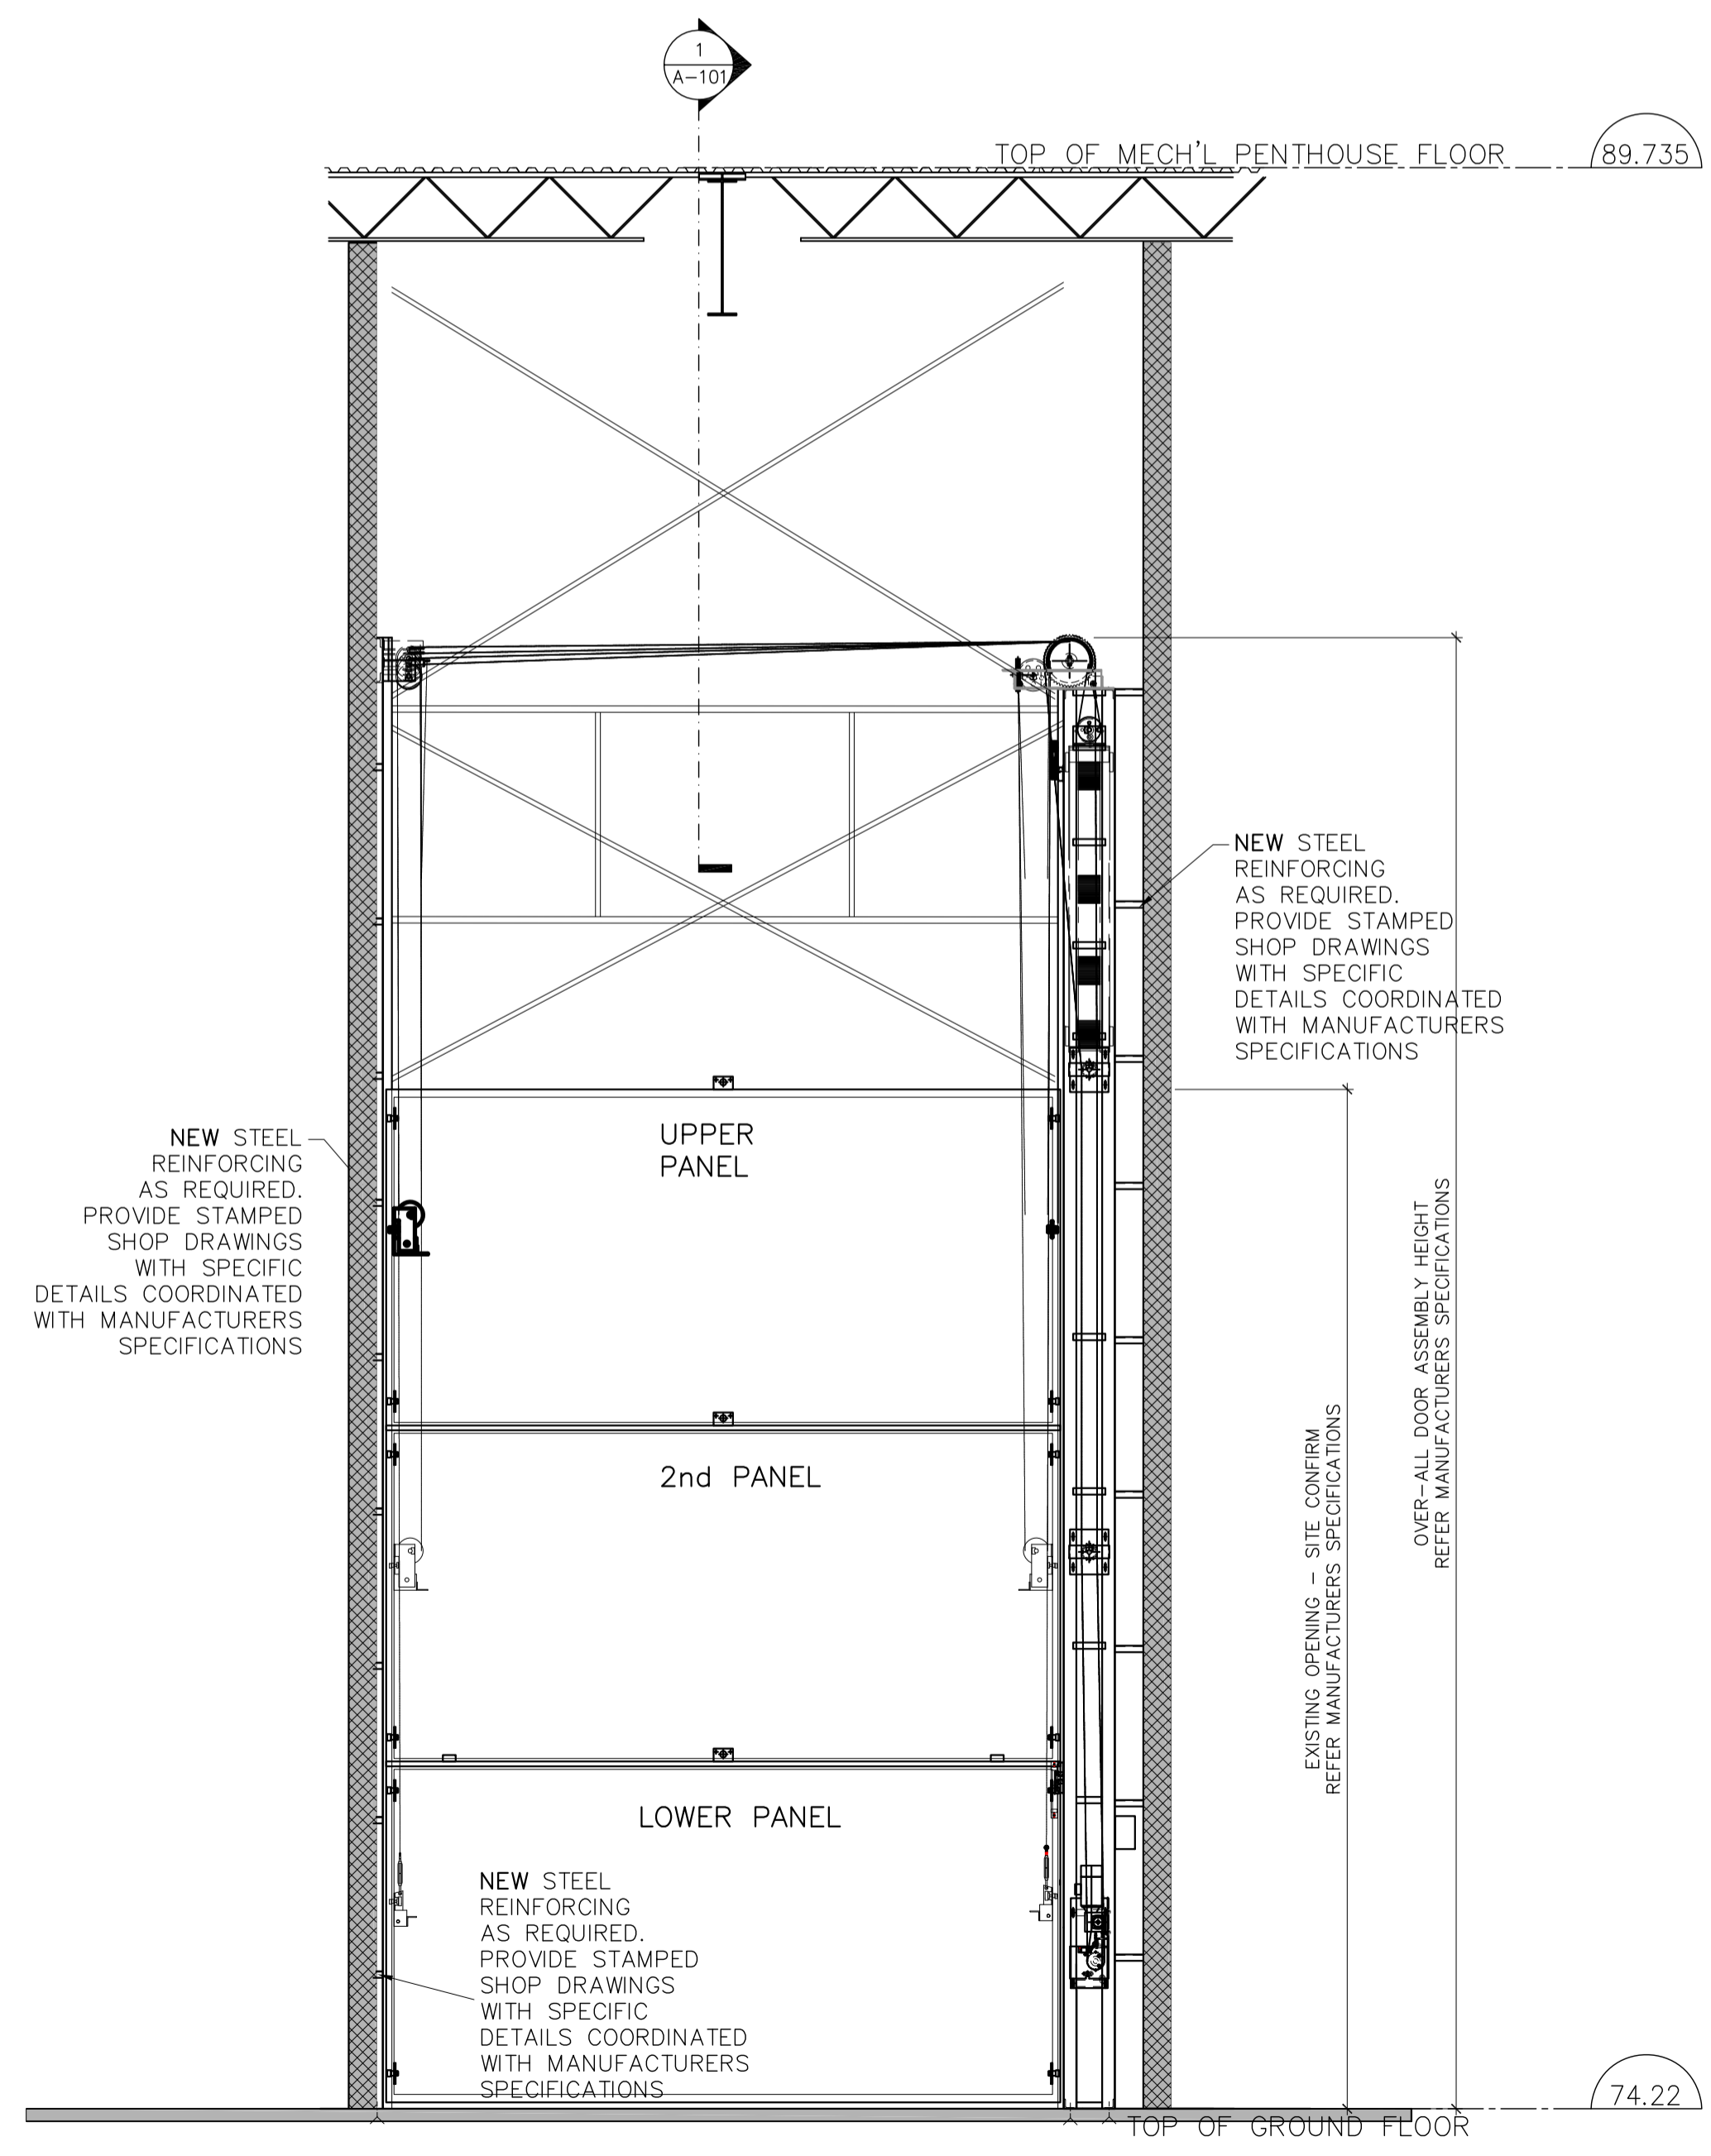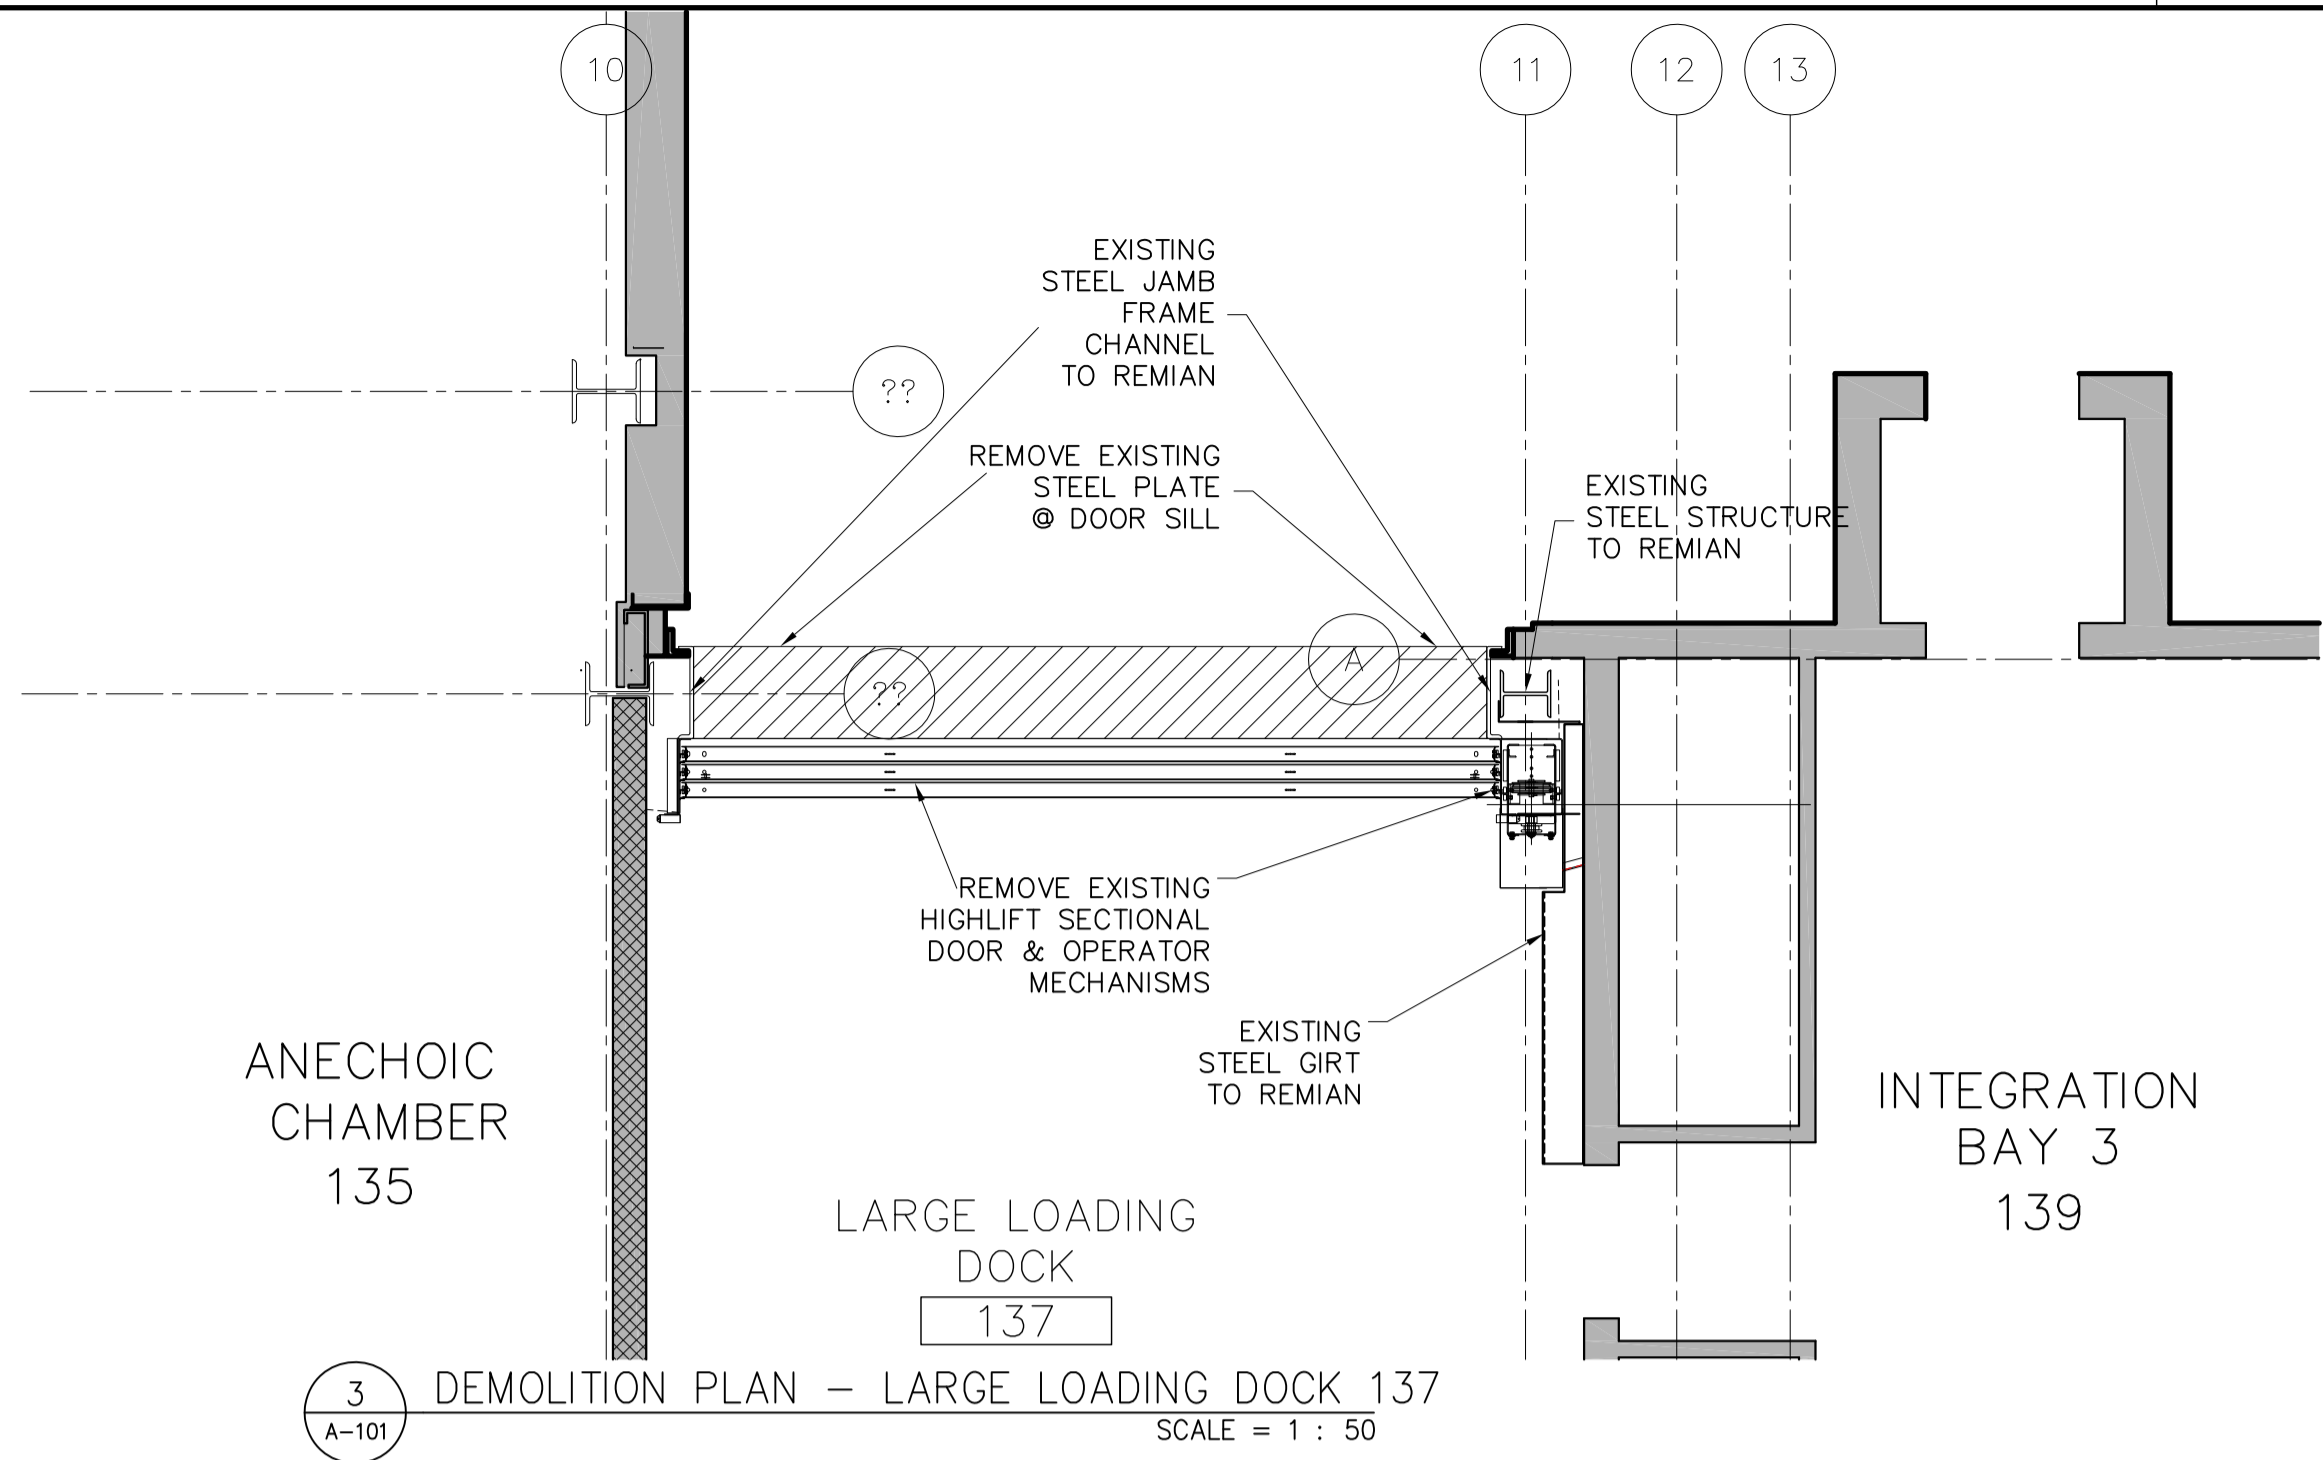

PROJECT NORTH SEAL

CONSULTANTS  
**(L+D)**  
 LALANDE + DOYLE ARCHITECTS INC. Tel 613.233.2900 400 - 207 Queen Street  
 www.lplad.com Fax 613.233.1008 Ottawa, Ontario K1P 6E5

GENERAL NOTES:  
 .1 ALL DIMENSIONS TO BE VERIFIED ON SITE PRIOR TO COMMENCEMENT OF SHOP DRAWINGS.  
 .2 PATCH REPAIR & MAKE GOOD ALL AREAS AFFECTED BY REMEDIATION WORK.

DATE	DESCRIPTION	ISSUE REV.
23-05-2013	ISSUED FOR TENDER	ISSUE 01

PROJECT NAME:  
**DAVID FLORIDA LABORATORY**  
**LARGE LOADING DOCK No. 137**  
**HIGHLIFT DOOR REPLACEMENT**

ADDRESS  
 BUILDING No. 65, 3701 CARLING AVE, OTTAWA, ON K2H 8S2

DRAWING TITLE:

**FLOOR PLANS**  
**WALL SECTIONS**  
**DEMOLITION PLAN**

DATE	PROJECT NO.
03.28.2013	<b>13.009</b>
SCALE	
1:50	
DRAWN BY	DRAWING NO.
TT	<b>A-101</b>
REVIEWED BY	
LCL	