



EASTEND IRRIGATION PROJECT

CONTRACT 16 - RIPRAP SUPPLY AND STOCKPILING

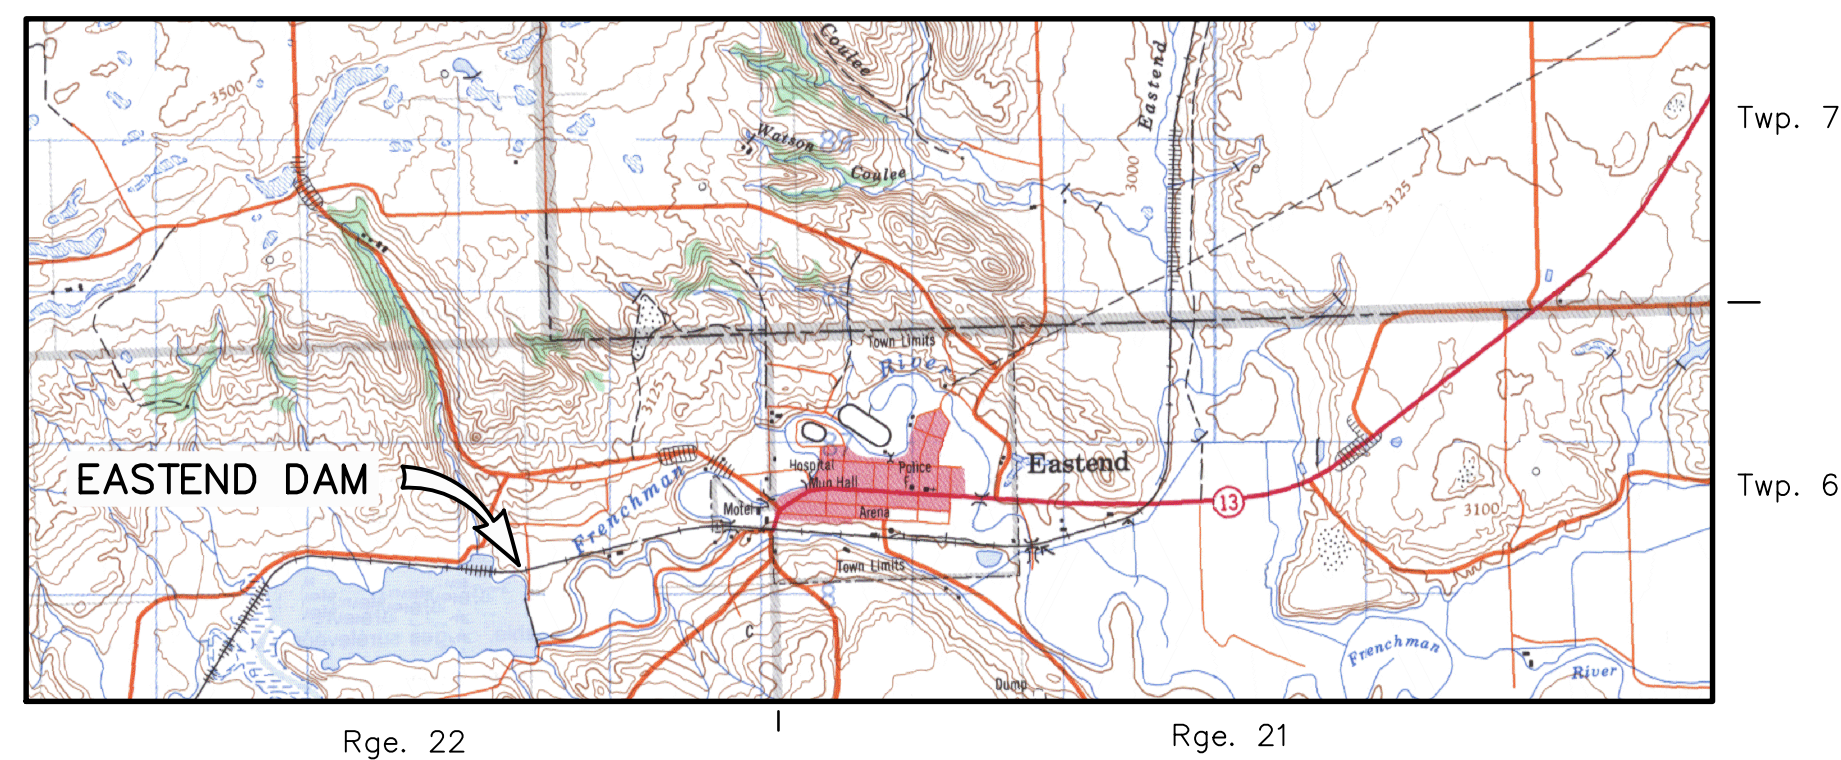

LOCATION MAP
0 1 2 3 km

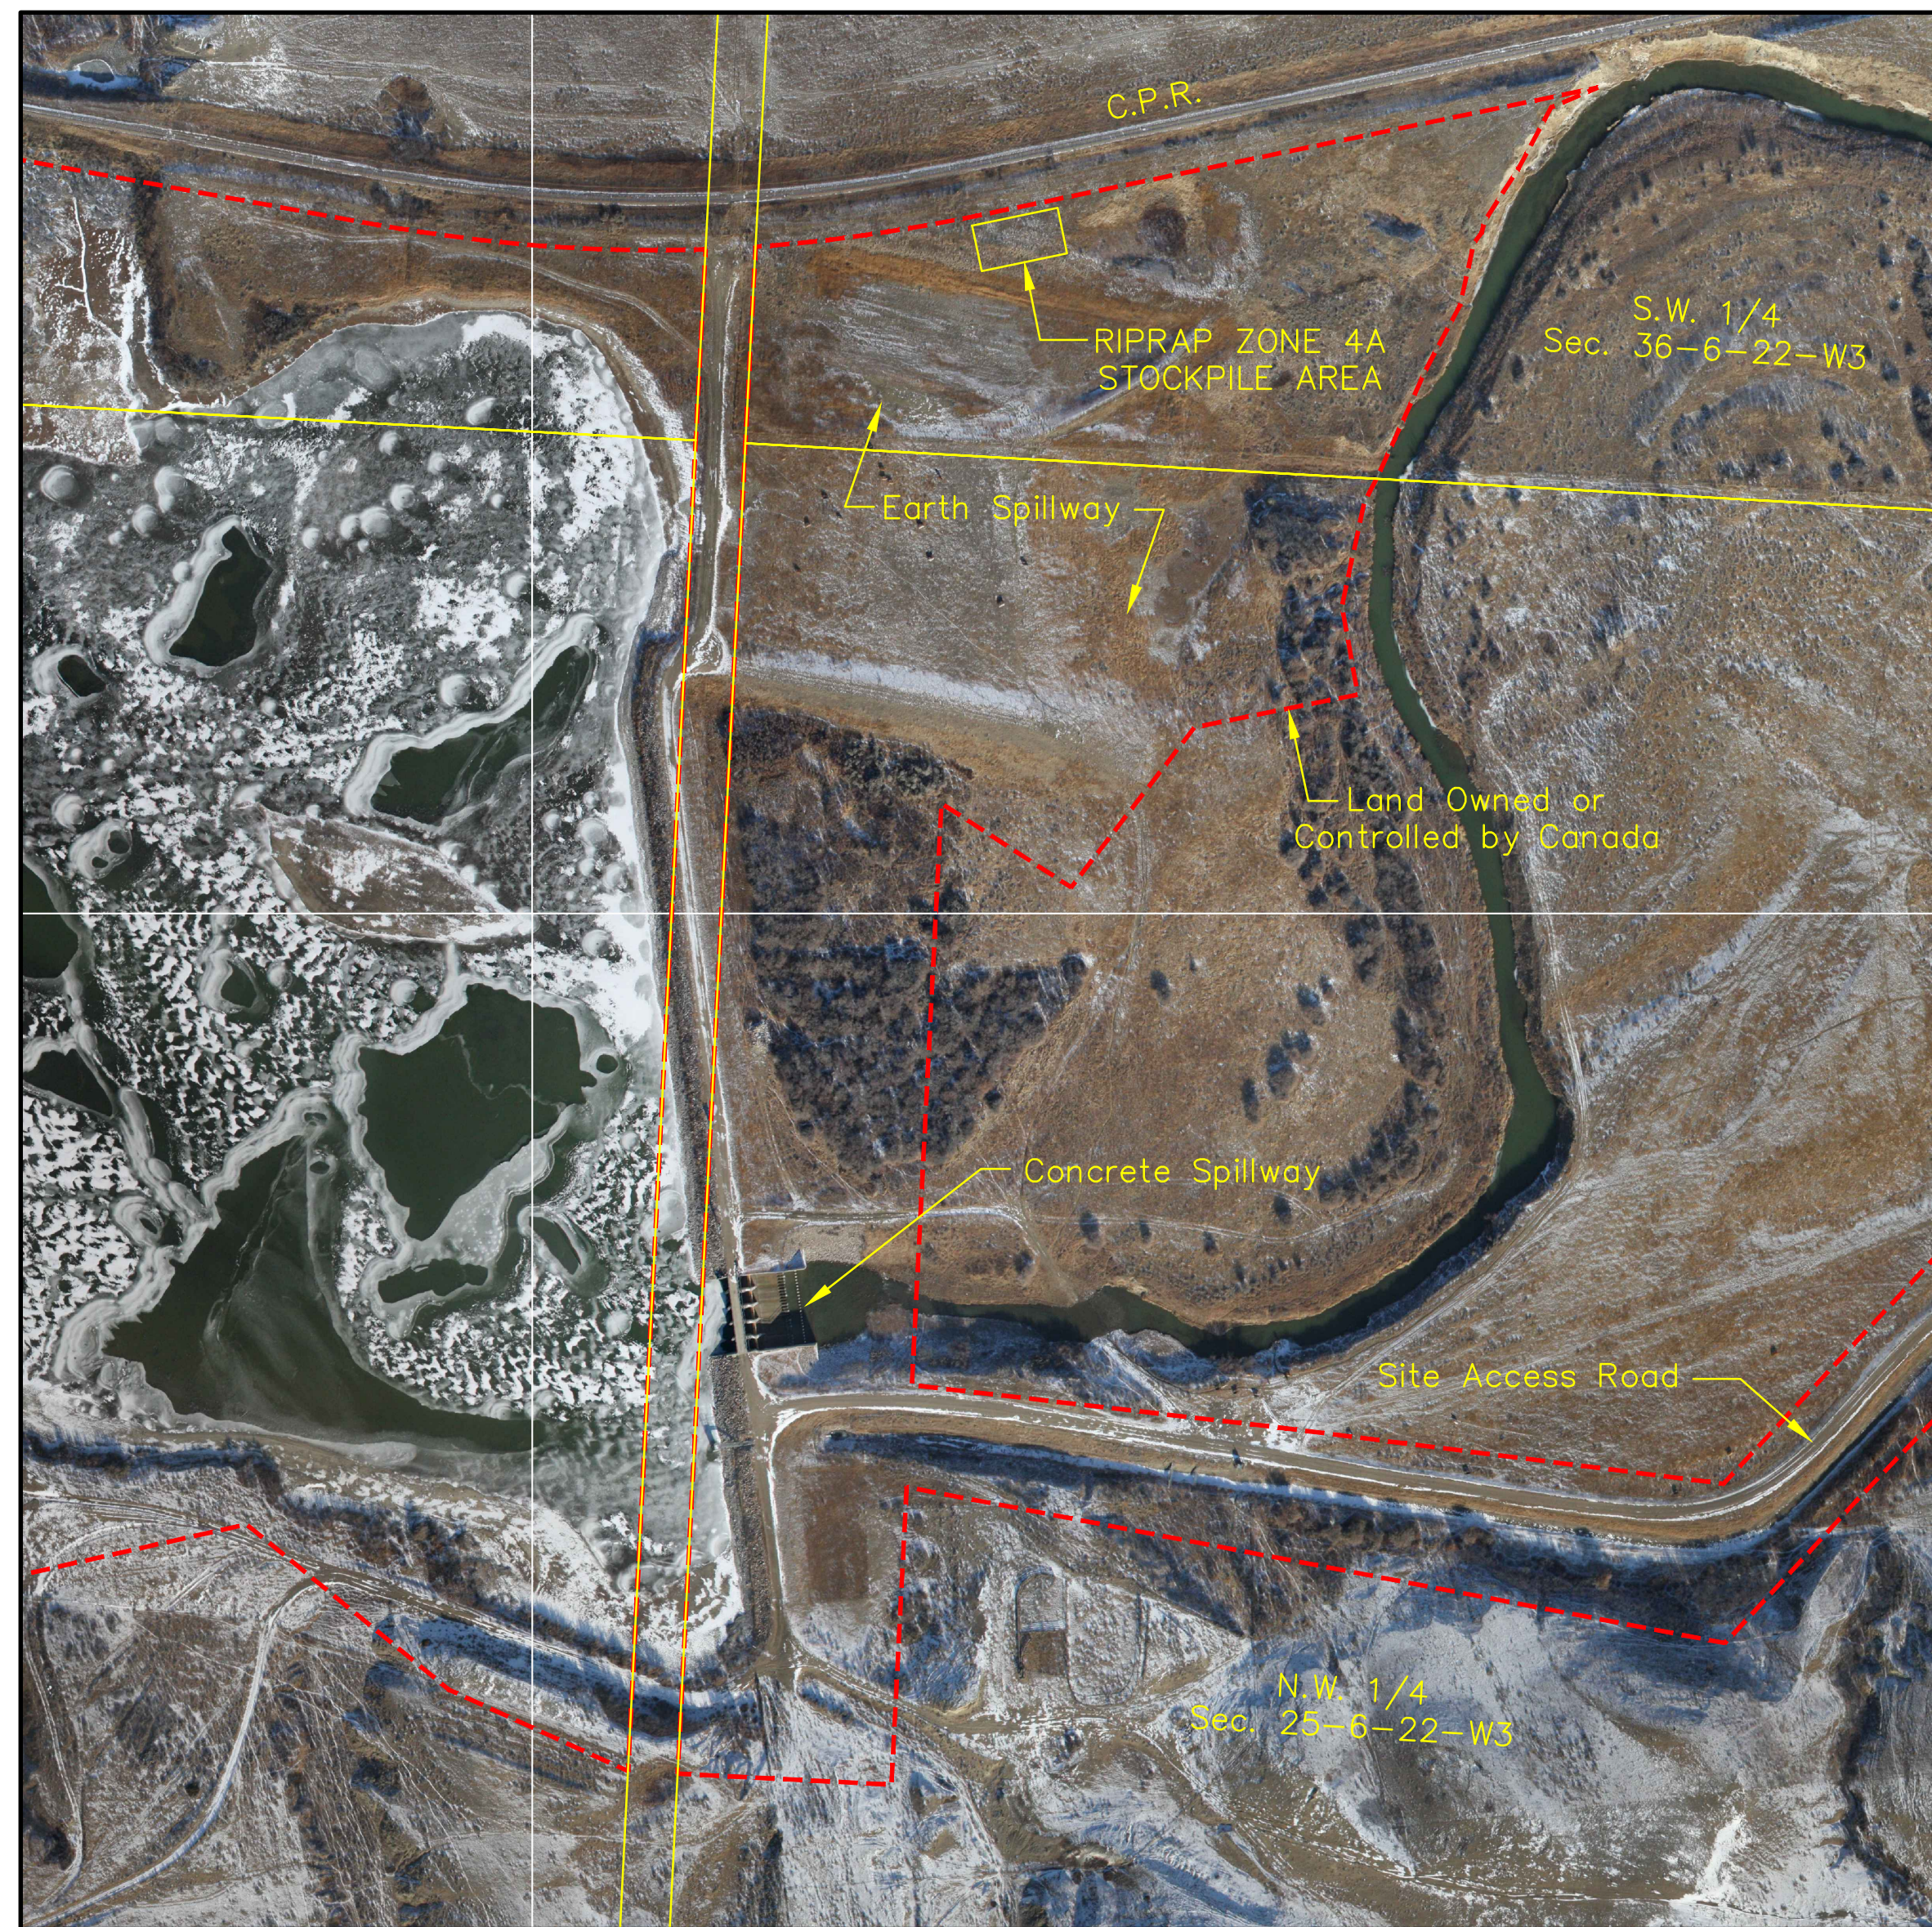

SITE PLAN
0 50 100 150 200 250m

Mark	Grid Ref.	Nature of Revision	Date	Eng.	Draft.

Designed <i>Glenn McLaughlin</i>	Approved <i>Glenn McLaughlin</i>
Drawn <i>Kelvin Randall</i>	Position Title <i>Manager, Capital Projects Water Infrastructure Division</i>
Checked <i>Glenn McLaughlin</i>	Date <i>September 10th, 2014</i>

Agriculture and Agri-Food Canada / Agriculture et Agroalimentaire Canada
 Corporate Management Branch / Direction générale de la gestion intégrée

EASTEND IRRIGATION PROJECT			
CONTRACT 16 - RIPRAP SUPPLY AND STOCKPILING			
VICINITY MAP AND SITE PLAN			
Scale As Shown	Date Sept./2014	Sheet 1 of 1	208939