

# ROOF UPGRADE PARRY SOUND CANADIAN COAST GUARD BASE

28 WAUBEEK STREET, PARRY SOUND, ONTARIO

PROJECT NUMBER: R.064667.001

DRAWING LIST

A-000 COVER SHEET & SITE PLAN

BUILDING A - MAIN BUILDING

- A-A01 SHOP WING - PLAN
- A-A02 SHOP WING - ROOF PLAN
- A-A03 ADMIN. WING - ROOF PLAN & DETAILS
- A-A04 ELEVATIONS
- A-A05 ELEVATIONS

BUILDING E - MARINE STORAGE


A-E01 - PLAN, ELEVATIONS & DETAILS

BUILDING G - STORAGE GARAGE



A-G01 - PLAN, ELEVATIONS & DETAILS

BUILDING B - HELICOPTER HANGAR

A-B01 ROOF PLAN & ELEVATIONS

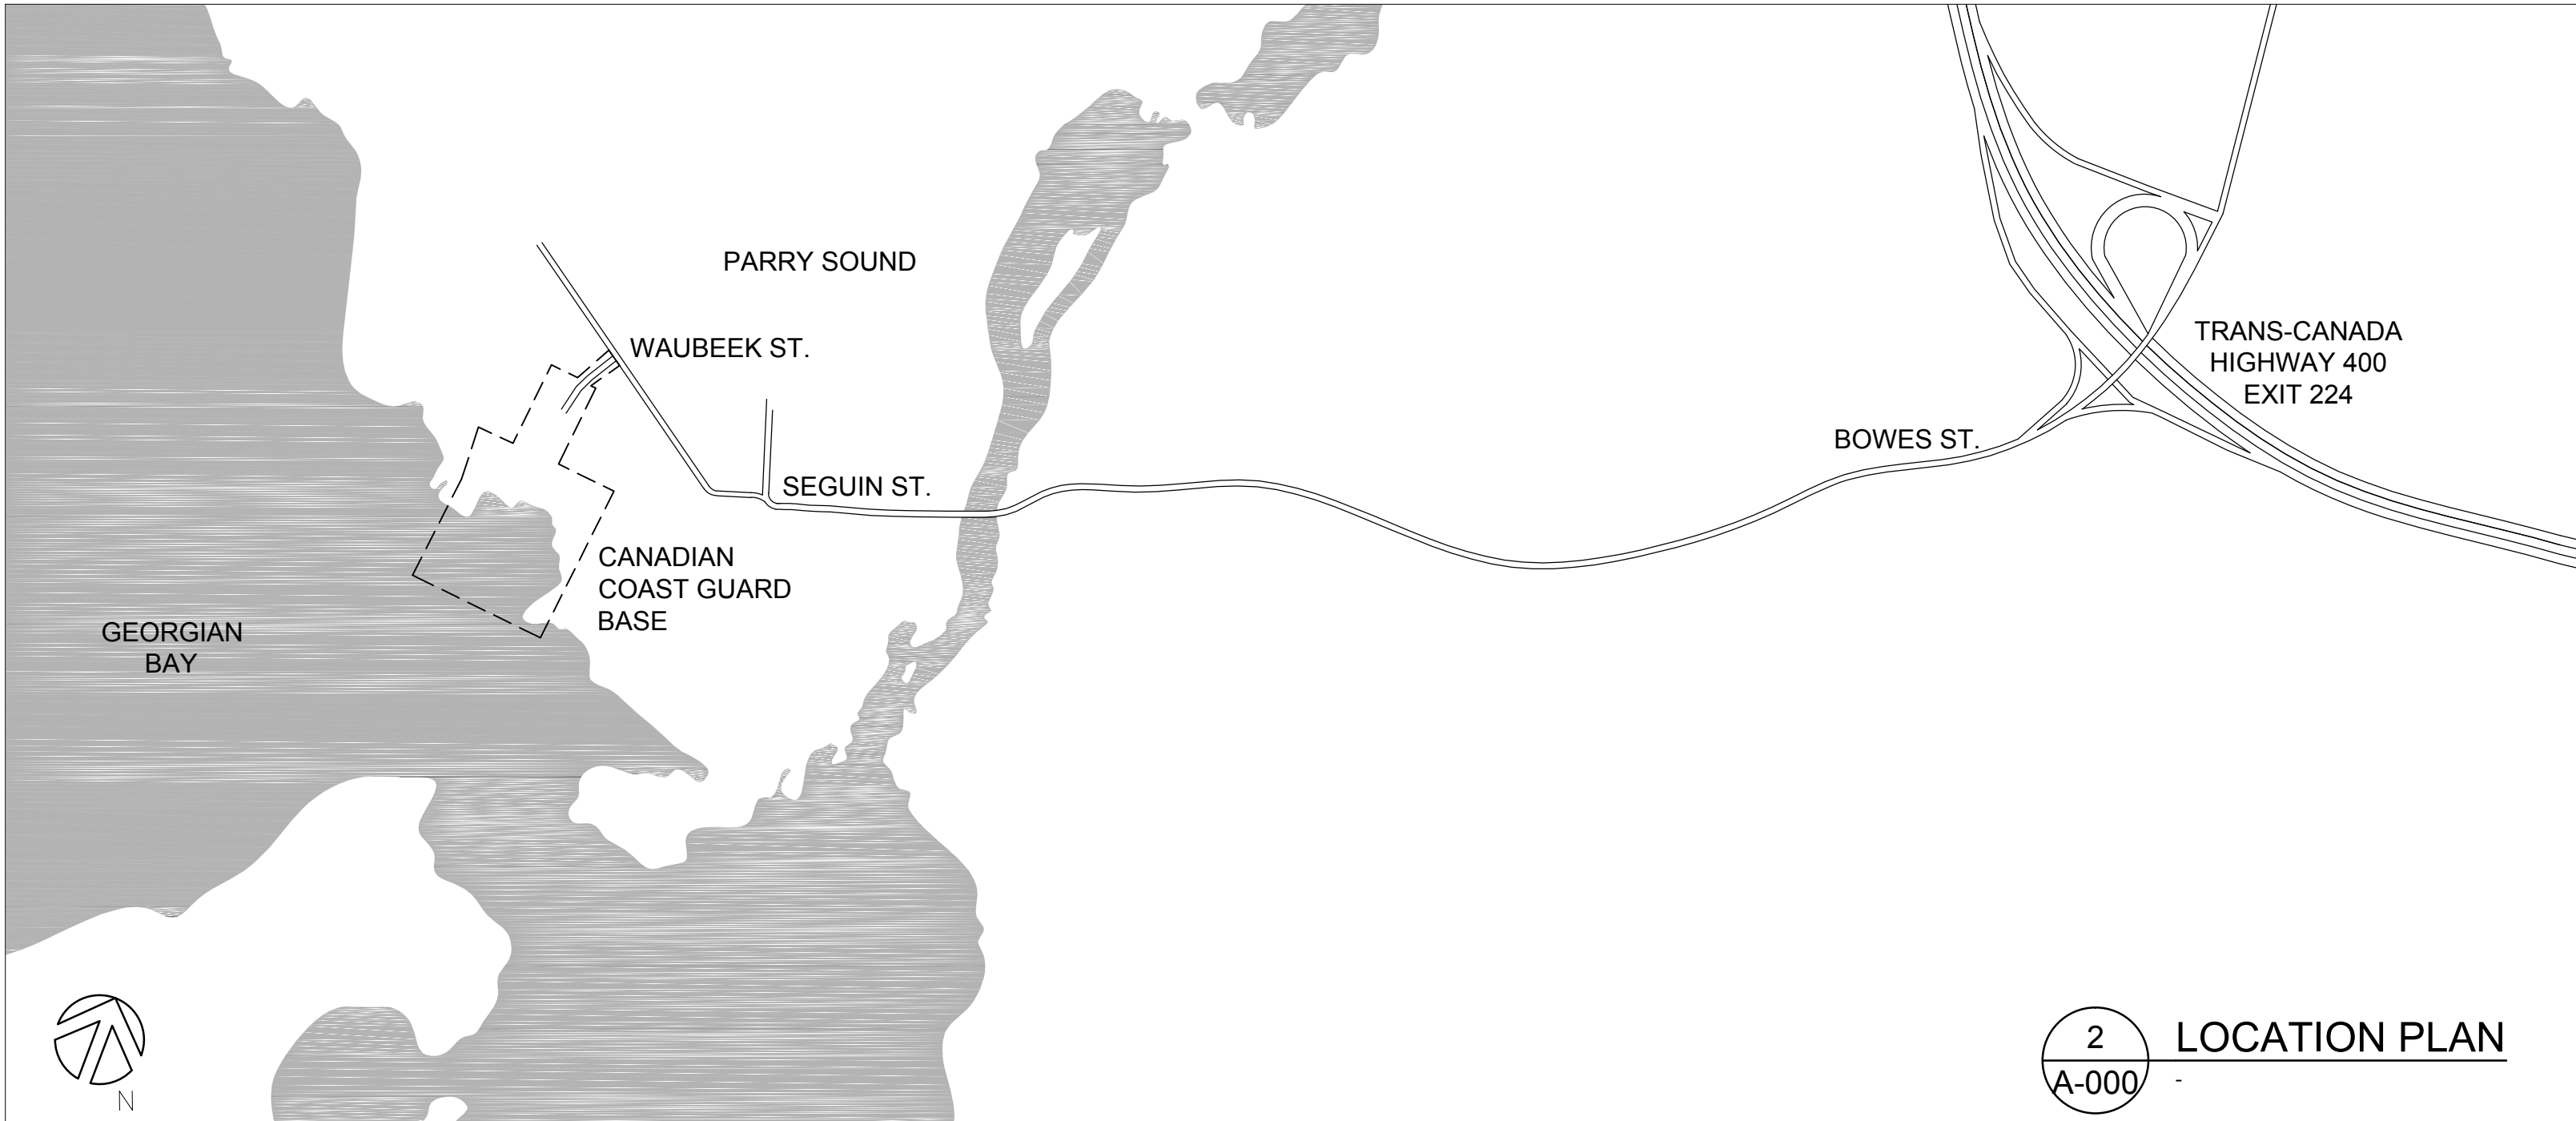

2 LOCATION PLAN  
A-000

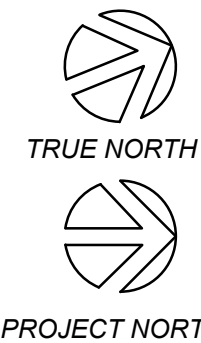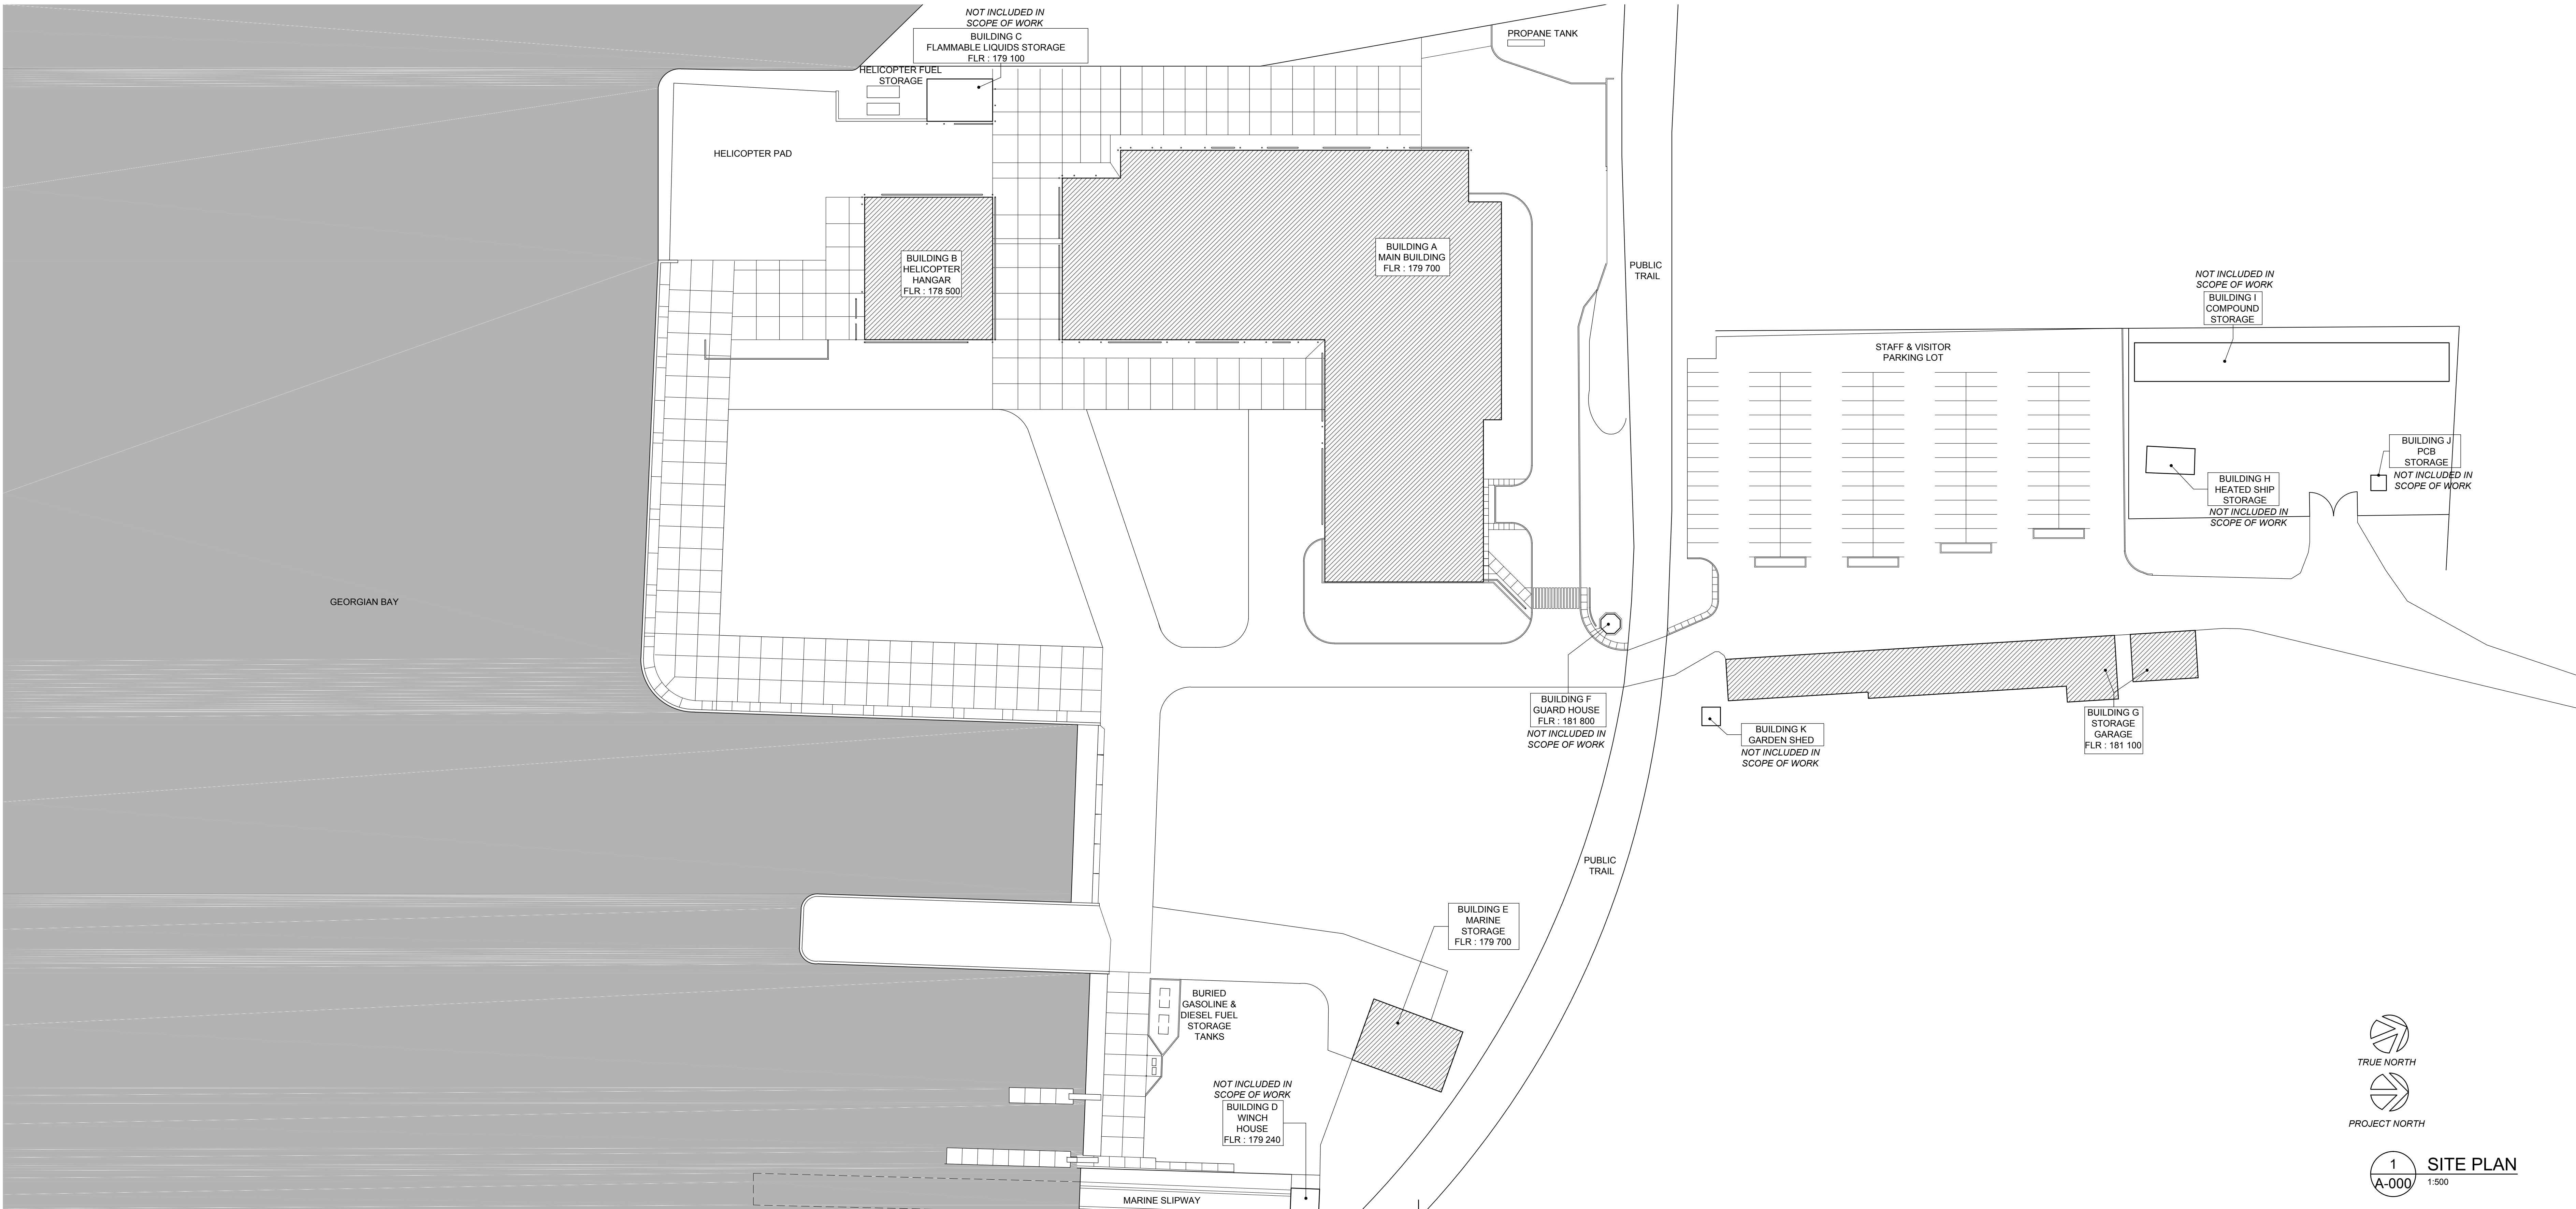

1 SITE PLAN  
A-000 1:500



04		
03	ISSUED FOR BID	2014.09.16
02	ISSUED FOR 99% PROGRESS REVIEW	2014.08.25
01	ISSUED FOR 66 % PROGRESS REVIEW	2014.06.14
revision		date

Do not scale drawings.  
Verify all dimensions and conditions on site and immediately  
notify the Departmental Representative of all discrepancies.

A	Detail No. No. du détail
B	drawing no. - where detail required dessin no. - où détail exigé
C	drawing no. - where detailed dessin no. - où détaillé

project title  
titre du projet  
**PARRY SOUND** ONTARIO  
28 WAUBEEK STREET  
P2A 1B9  
CANANDIAN COAST GUARD  
ROOF UPGRADE

drawing title  
titre du dessin  
**COVER SHEET  
& SITE PLAN**

drawn by  
dessiné par G.B.

designed by  
conçu par G.B.

approved by  
approuvé par C.H.



bid  
offre J.LEON project manager  
administrateur de projets

project date  
date du projet 2014.09.16

project no.  
no. du projet  
**R.064667.001**

drawing no.  
dessiné no. **A-000**



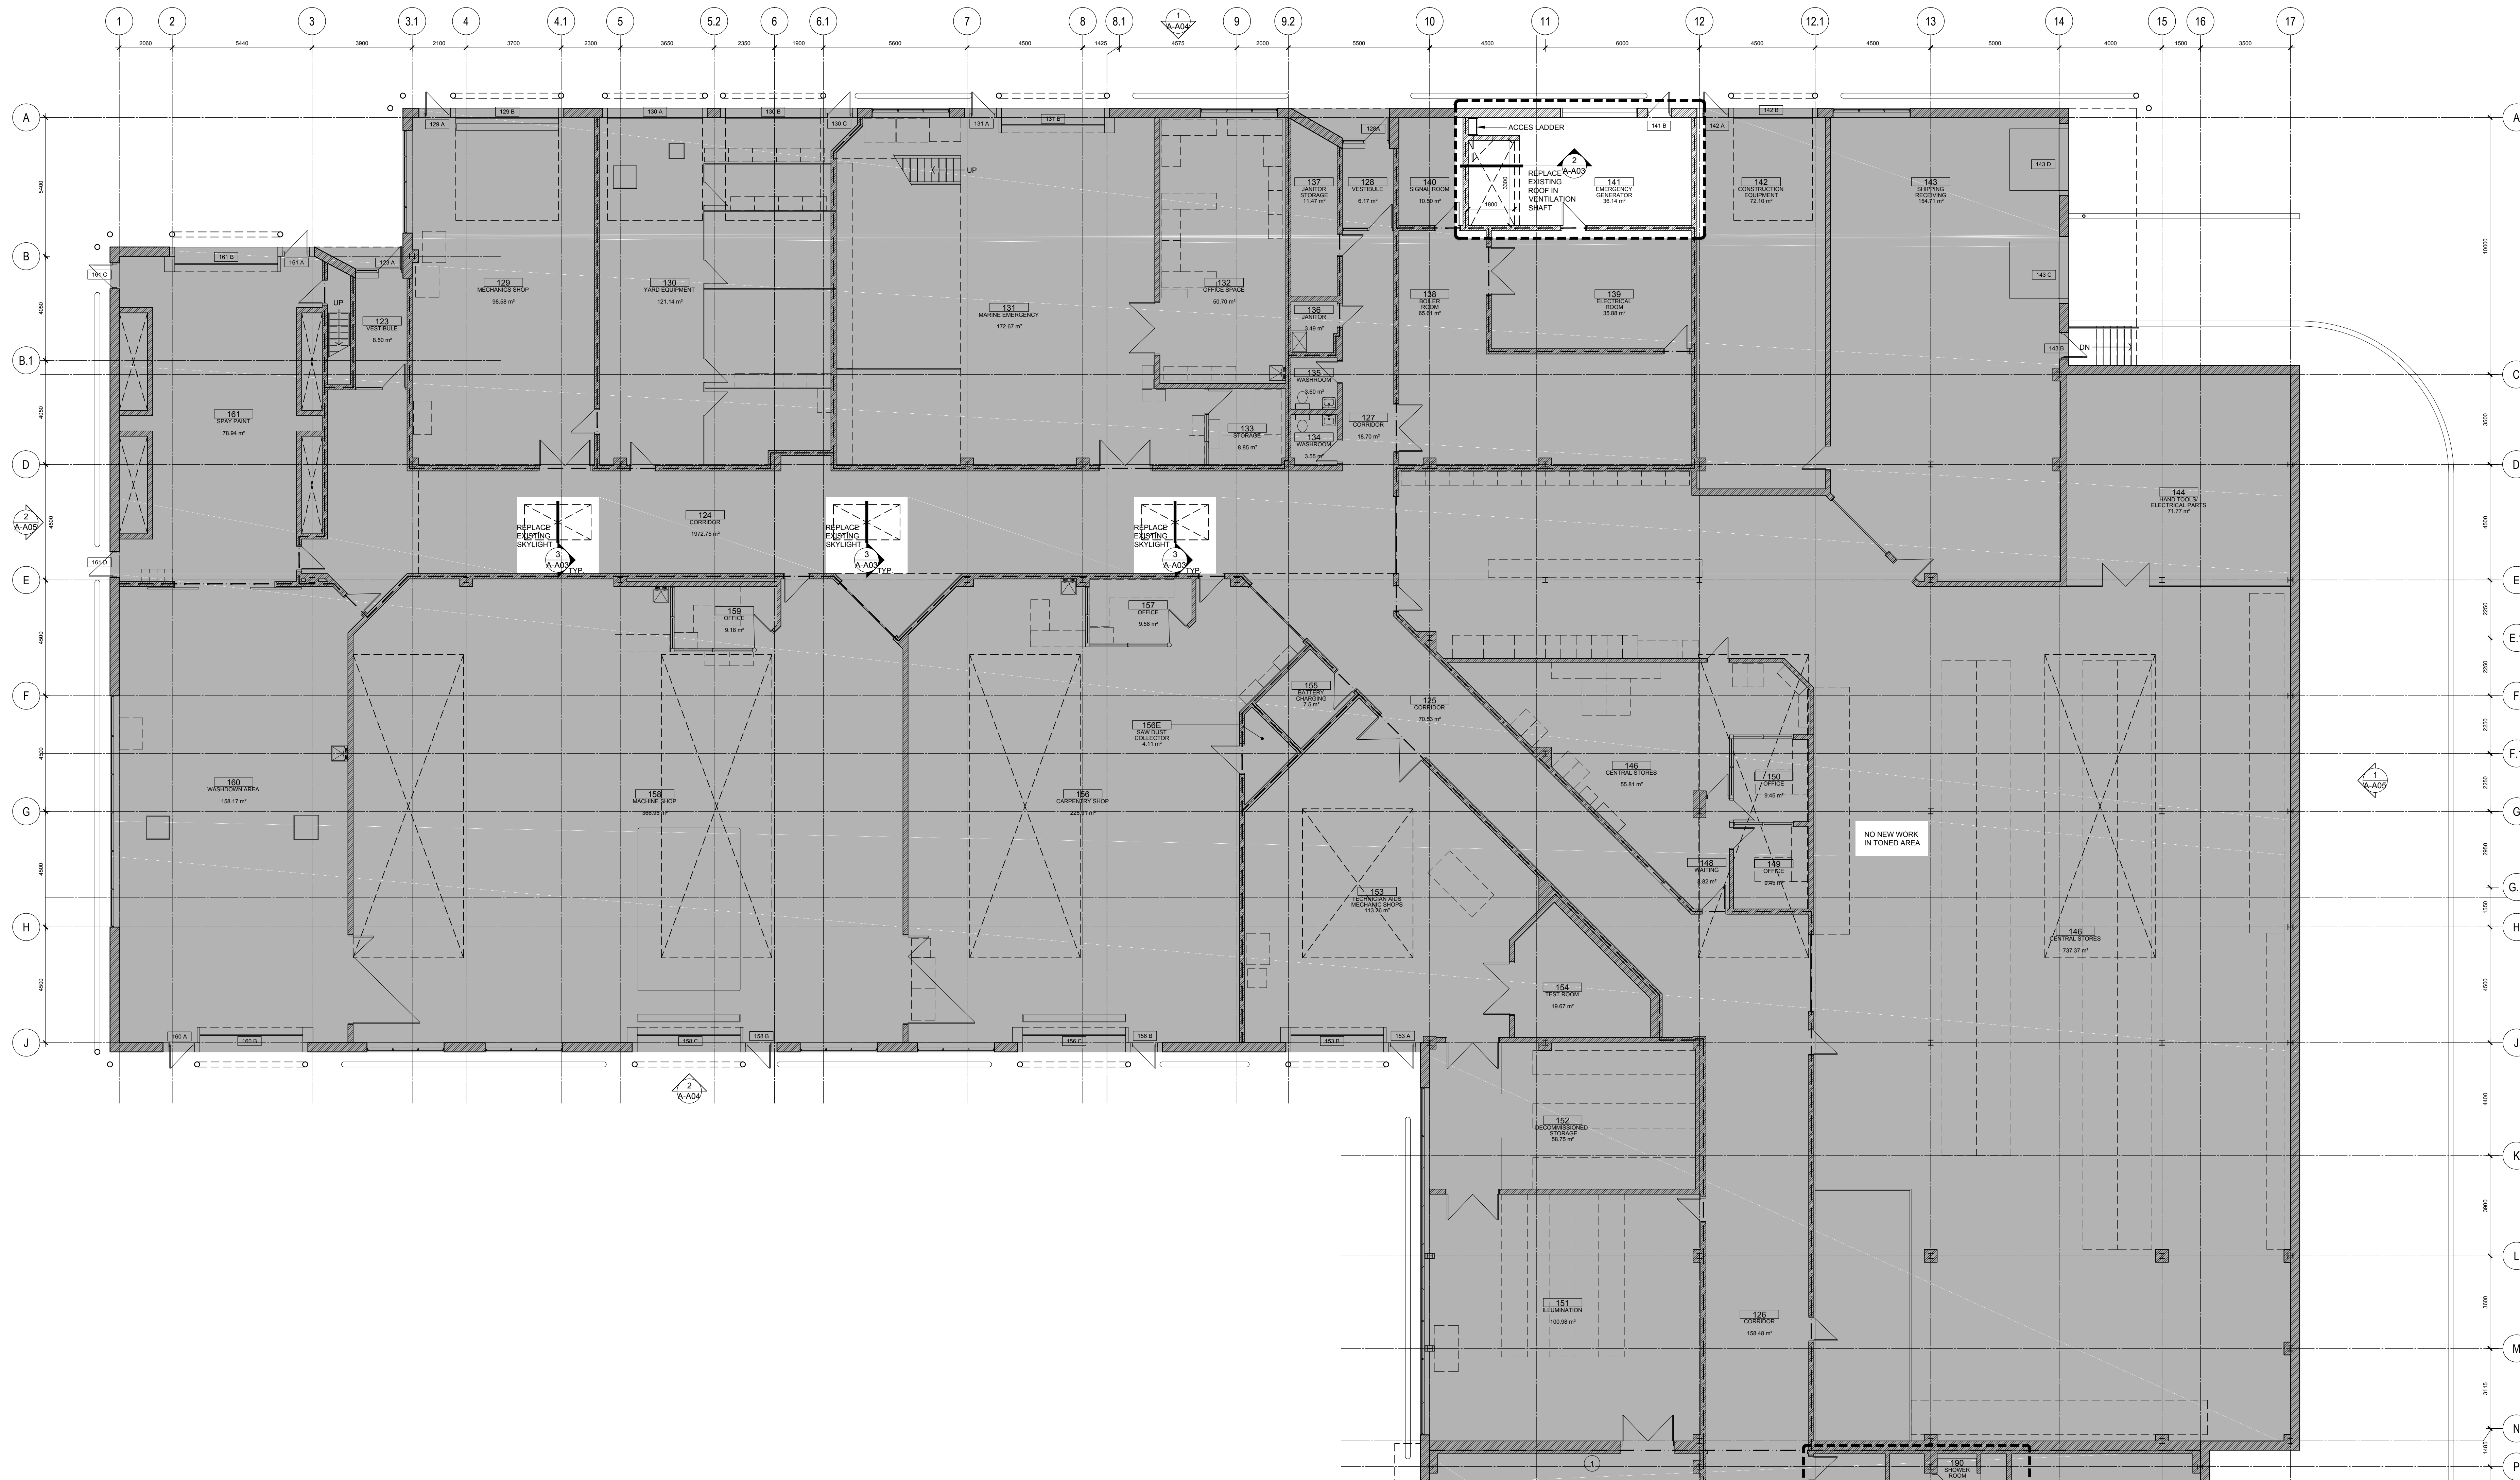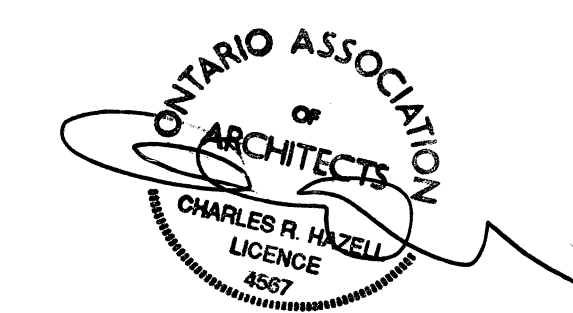

1 GROUND FLOOR PARTIAL PLAN  
A-A01 1:100

LEGEND	
	EXISTING WALL
	1 HOUR FIRE SEPARATION
	2 HOUR FIRE SEPARATION
	EXISTING DOOR

04		
03	ISSUED FOR BID	2014.09.16
02	ISSUED FOR 99% PROGRESS REVIEW	2014.08.25
01	ISSUED FOR 66 % PROGRESS REVIEW	2014.06.14
revision		date

Do not scale drawings.  
Verify all dimensions and conditions on site and immediately  
notify the Departmental Representative of all discrepancies.

A	Detail No.
B	No. du détail
C	drawing no. - where detail required
D	dessin no. - où détail exigé
E	drawing no. - where detailed
F	dessin no. - où détaillé

project title  
titre du projet  
**PARRY SOUND** ONTARIO  
28 WALBEEK STREET  
P2A 1B9  
**CANADIAN COAST GUARD  
ROOF UPGRADE**

drawing title  
titre du dessin  
**BUILDING A - MAIN BUILDING  
SHOP WING - FLOOR PLAN**

drawn by dessiné par	G.B.
designed by conçu par	G.B.
approved by approuvé par	C.H.
bid offre	J.LEON
project manager administrateur de projets	
project date date du projet	2014.09.16
project no. no. du projet	R.064667.001
drawing no. dessiné no.	A-A01






TREE/ROOT REMOVAL CONTRACTOR TO PROCEED WITH CAUTION IN REMOVING SHRUBS  
 ROOTS. CONTRACTOR TO DOCUMENT LOCATIONS WHERE SHRUBS HAVE BEEN REMOVED ON  
 PLAN & SUBMIT TO CONSULTANT AS DOCUMENTATION, AND NOT IF ANY ROOTS APPEAR TO  
 HAVE ATTACHED THROUGHOUT TO THE ROOFING MEMBRANE OR HAVE CAUSED ANY  
 DAMAGE OR PENETRATIONS TO MEMBRANE. CONTRACTOR TO REMOVE SUFFICIENT  
 CONCRETE PAVERS AND/OR ROOFING AGGREGATES TO ENSURE ROOT STRUCTURE IS FULLY  
 EXPOSED. ROOT CONDITIONS NOTED ON PLAN AND PHOTO DOCUMENTATION WHEN  
 PROBLEM AREAS IDENTIFIED. CONSULTANT TO REVIEW CONDITIONS BEFORE CONCRETE PAVERS  
 AND/OR ROOFING AGGREGATES RE-INSTALLED.




NEW WORK SECTION

DEMOLITION SECTION

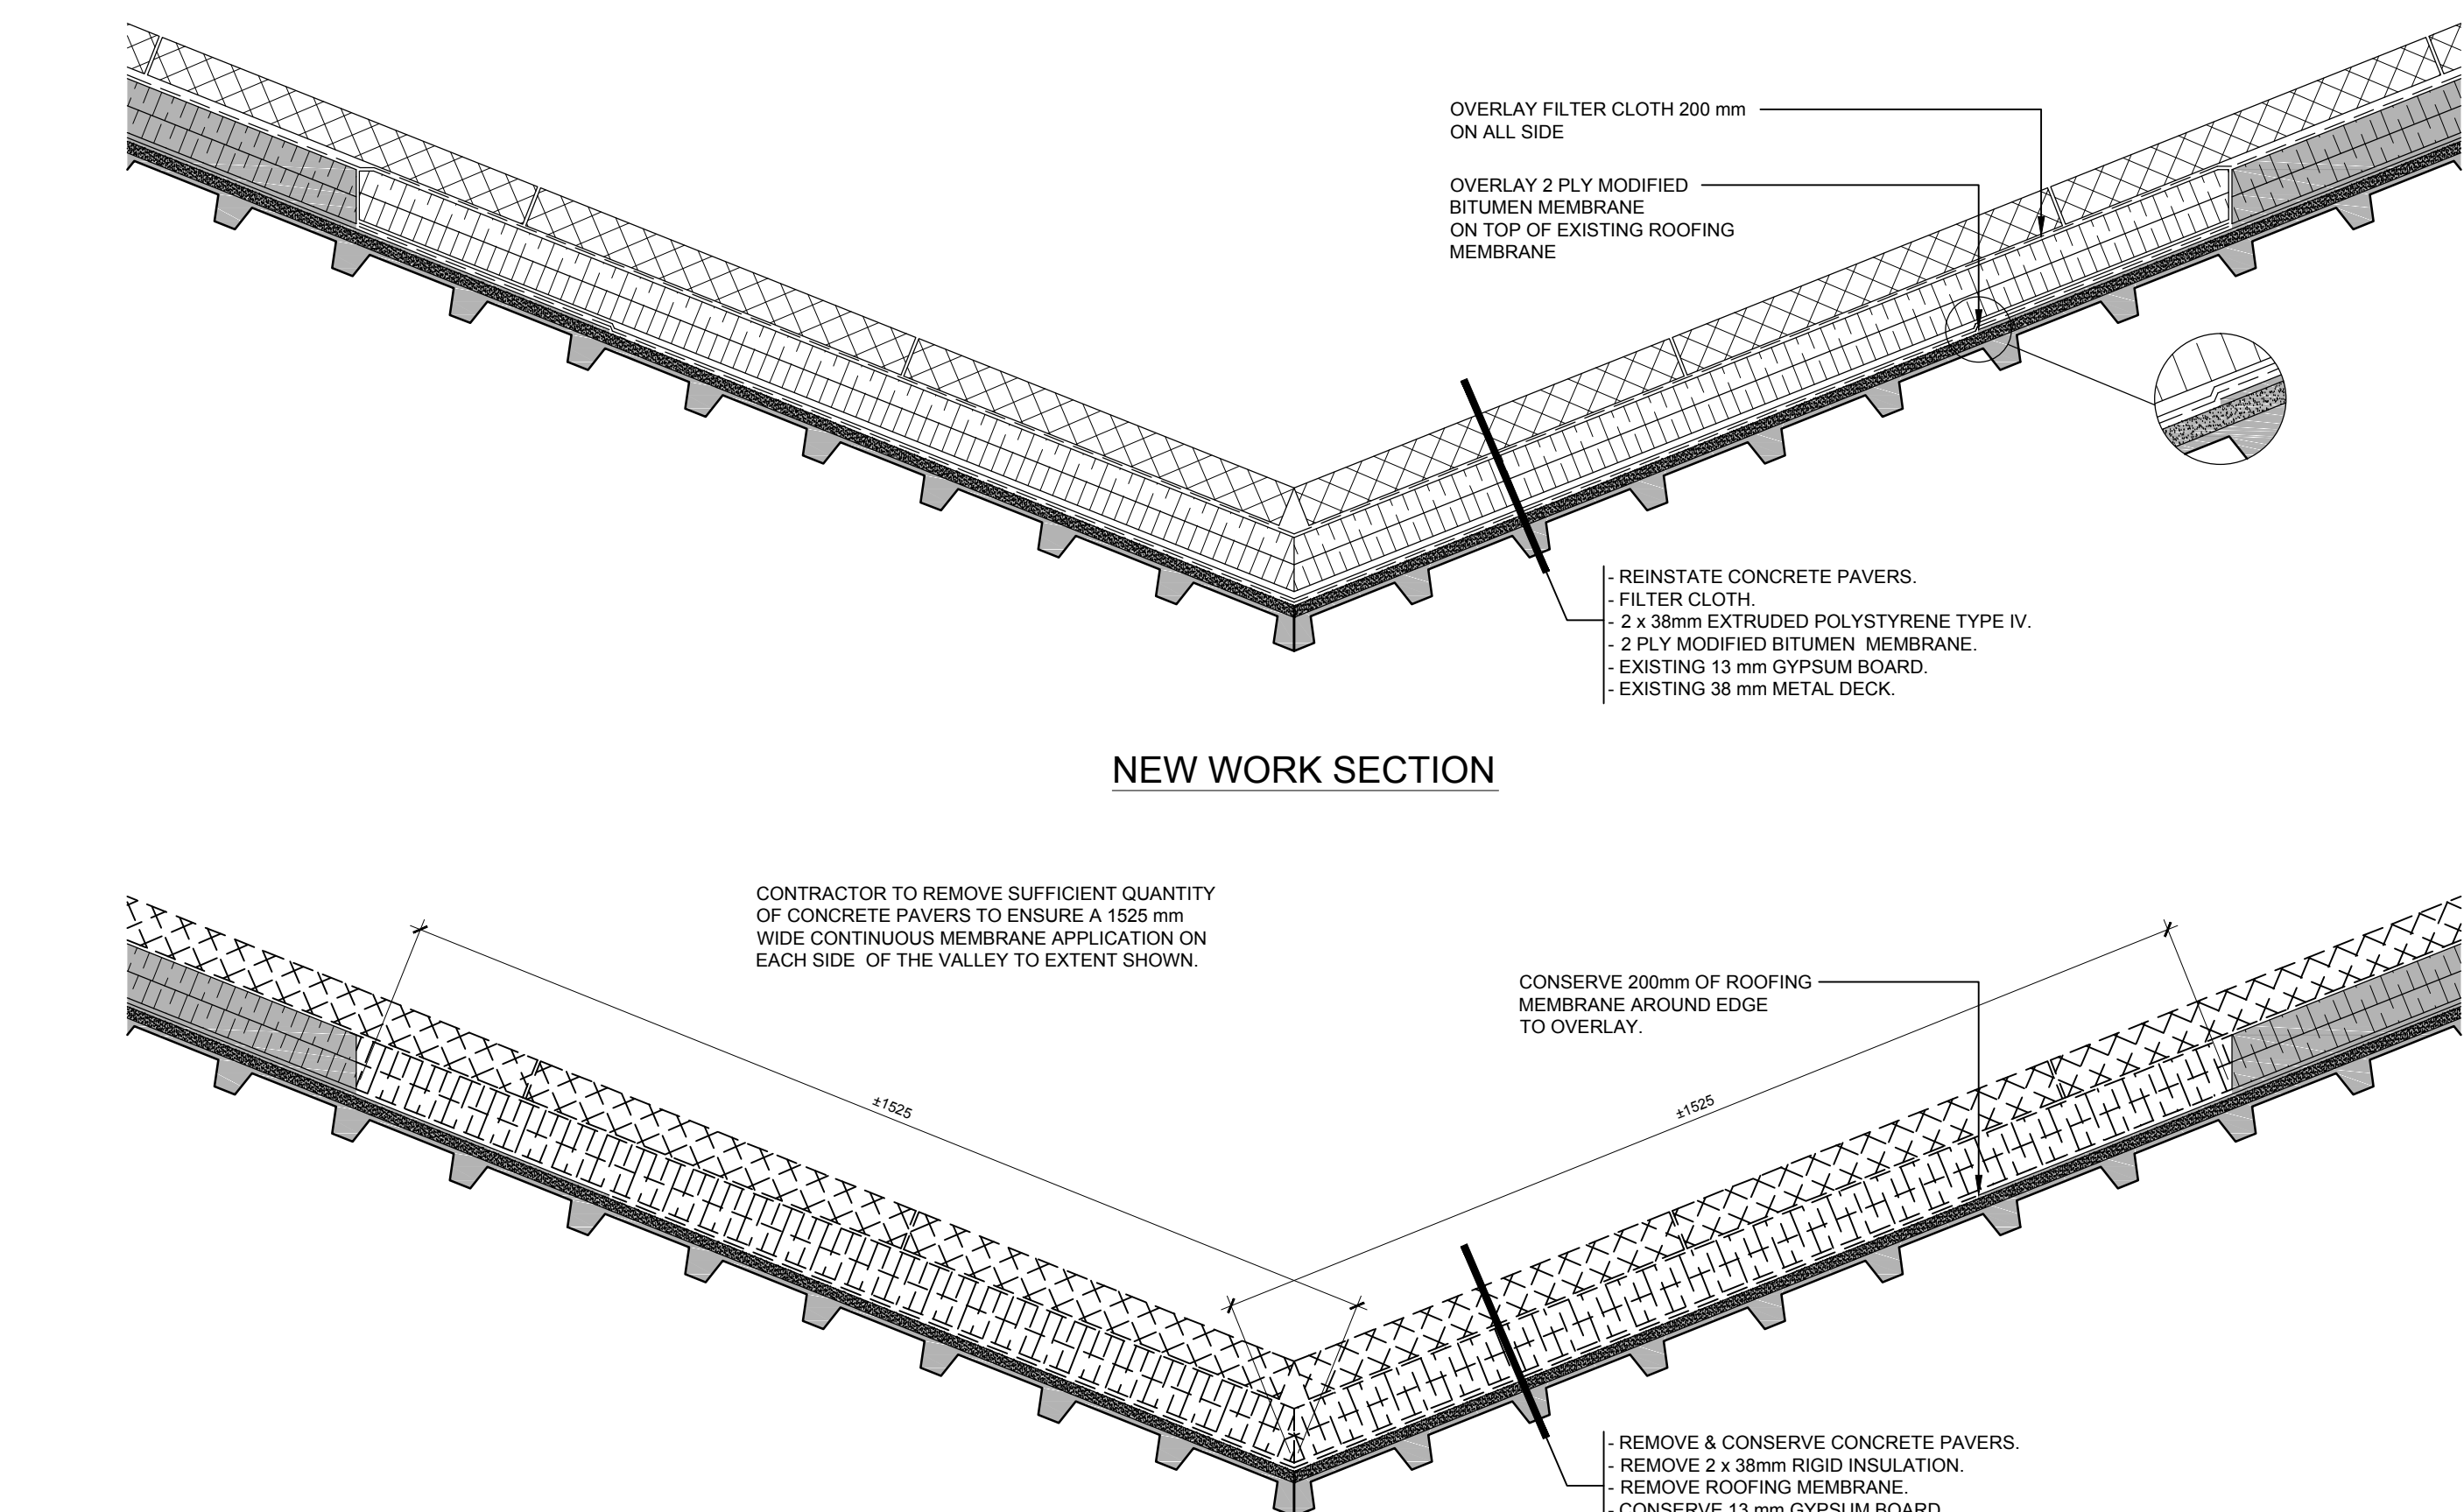


4 VALLEY SECTION  
A-A03 1:10

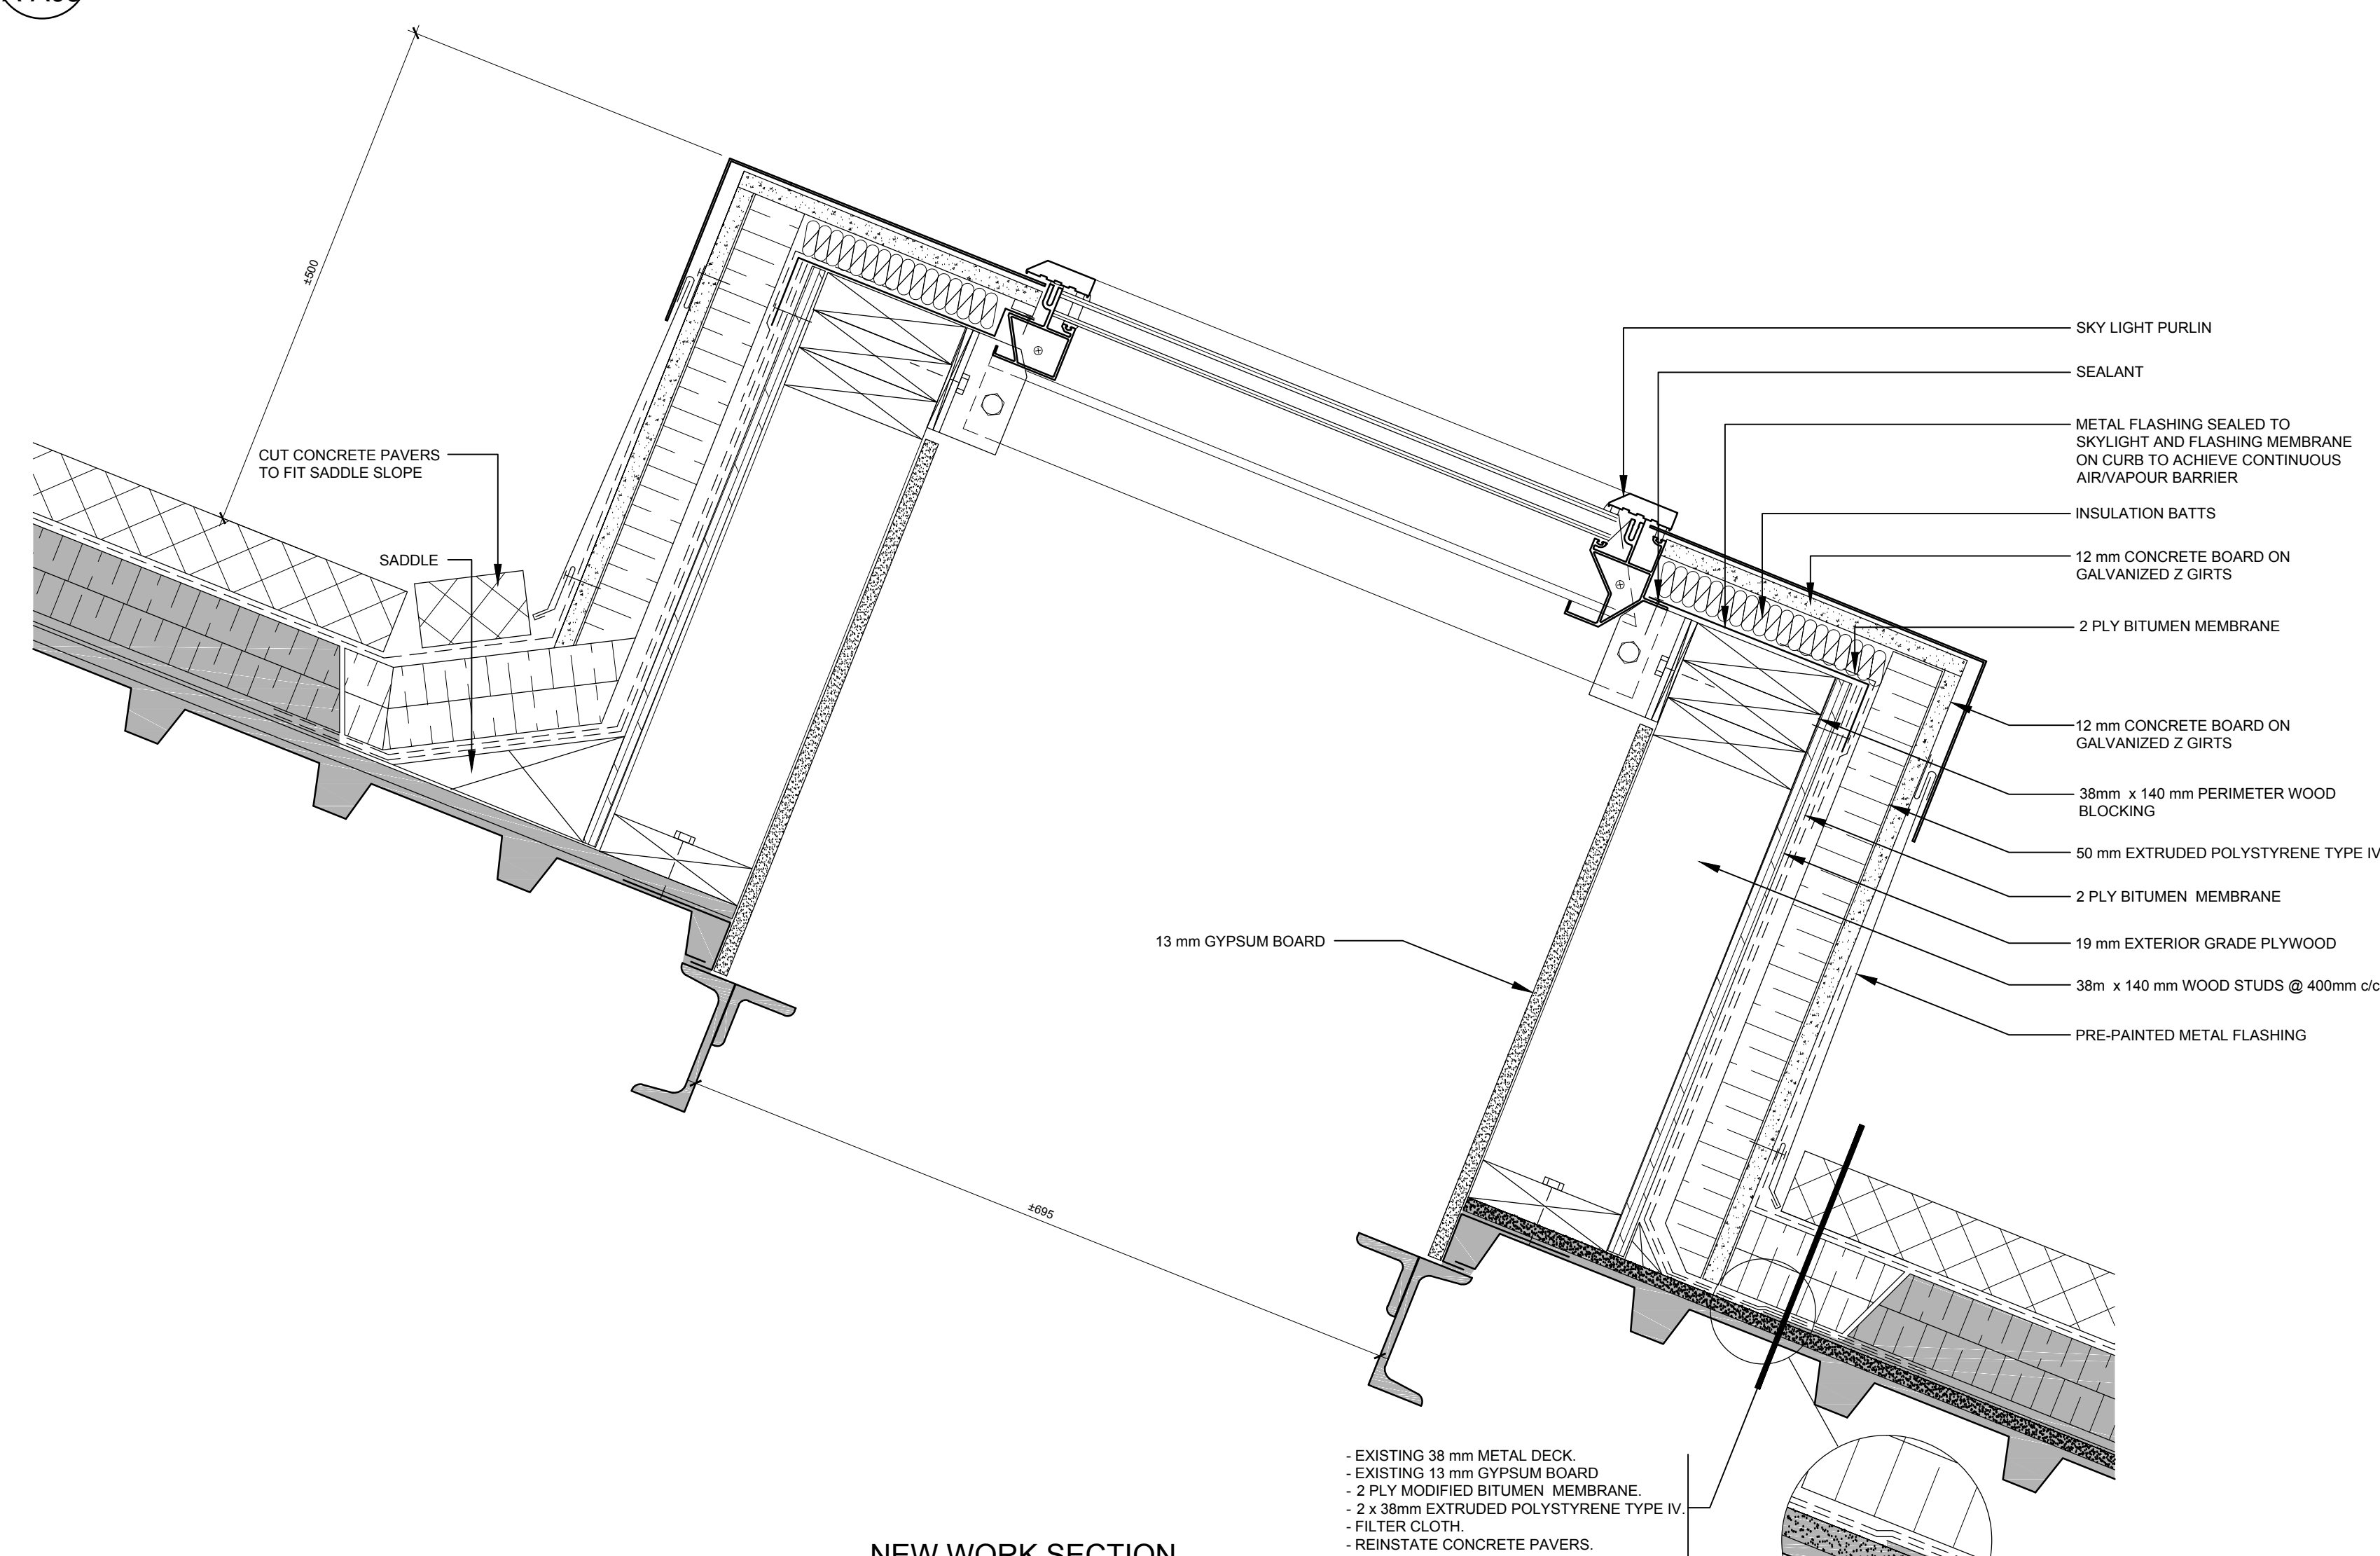


NEW WORK SECTION

DEMOLITION SECTION

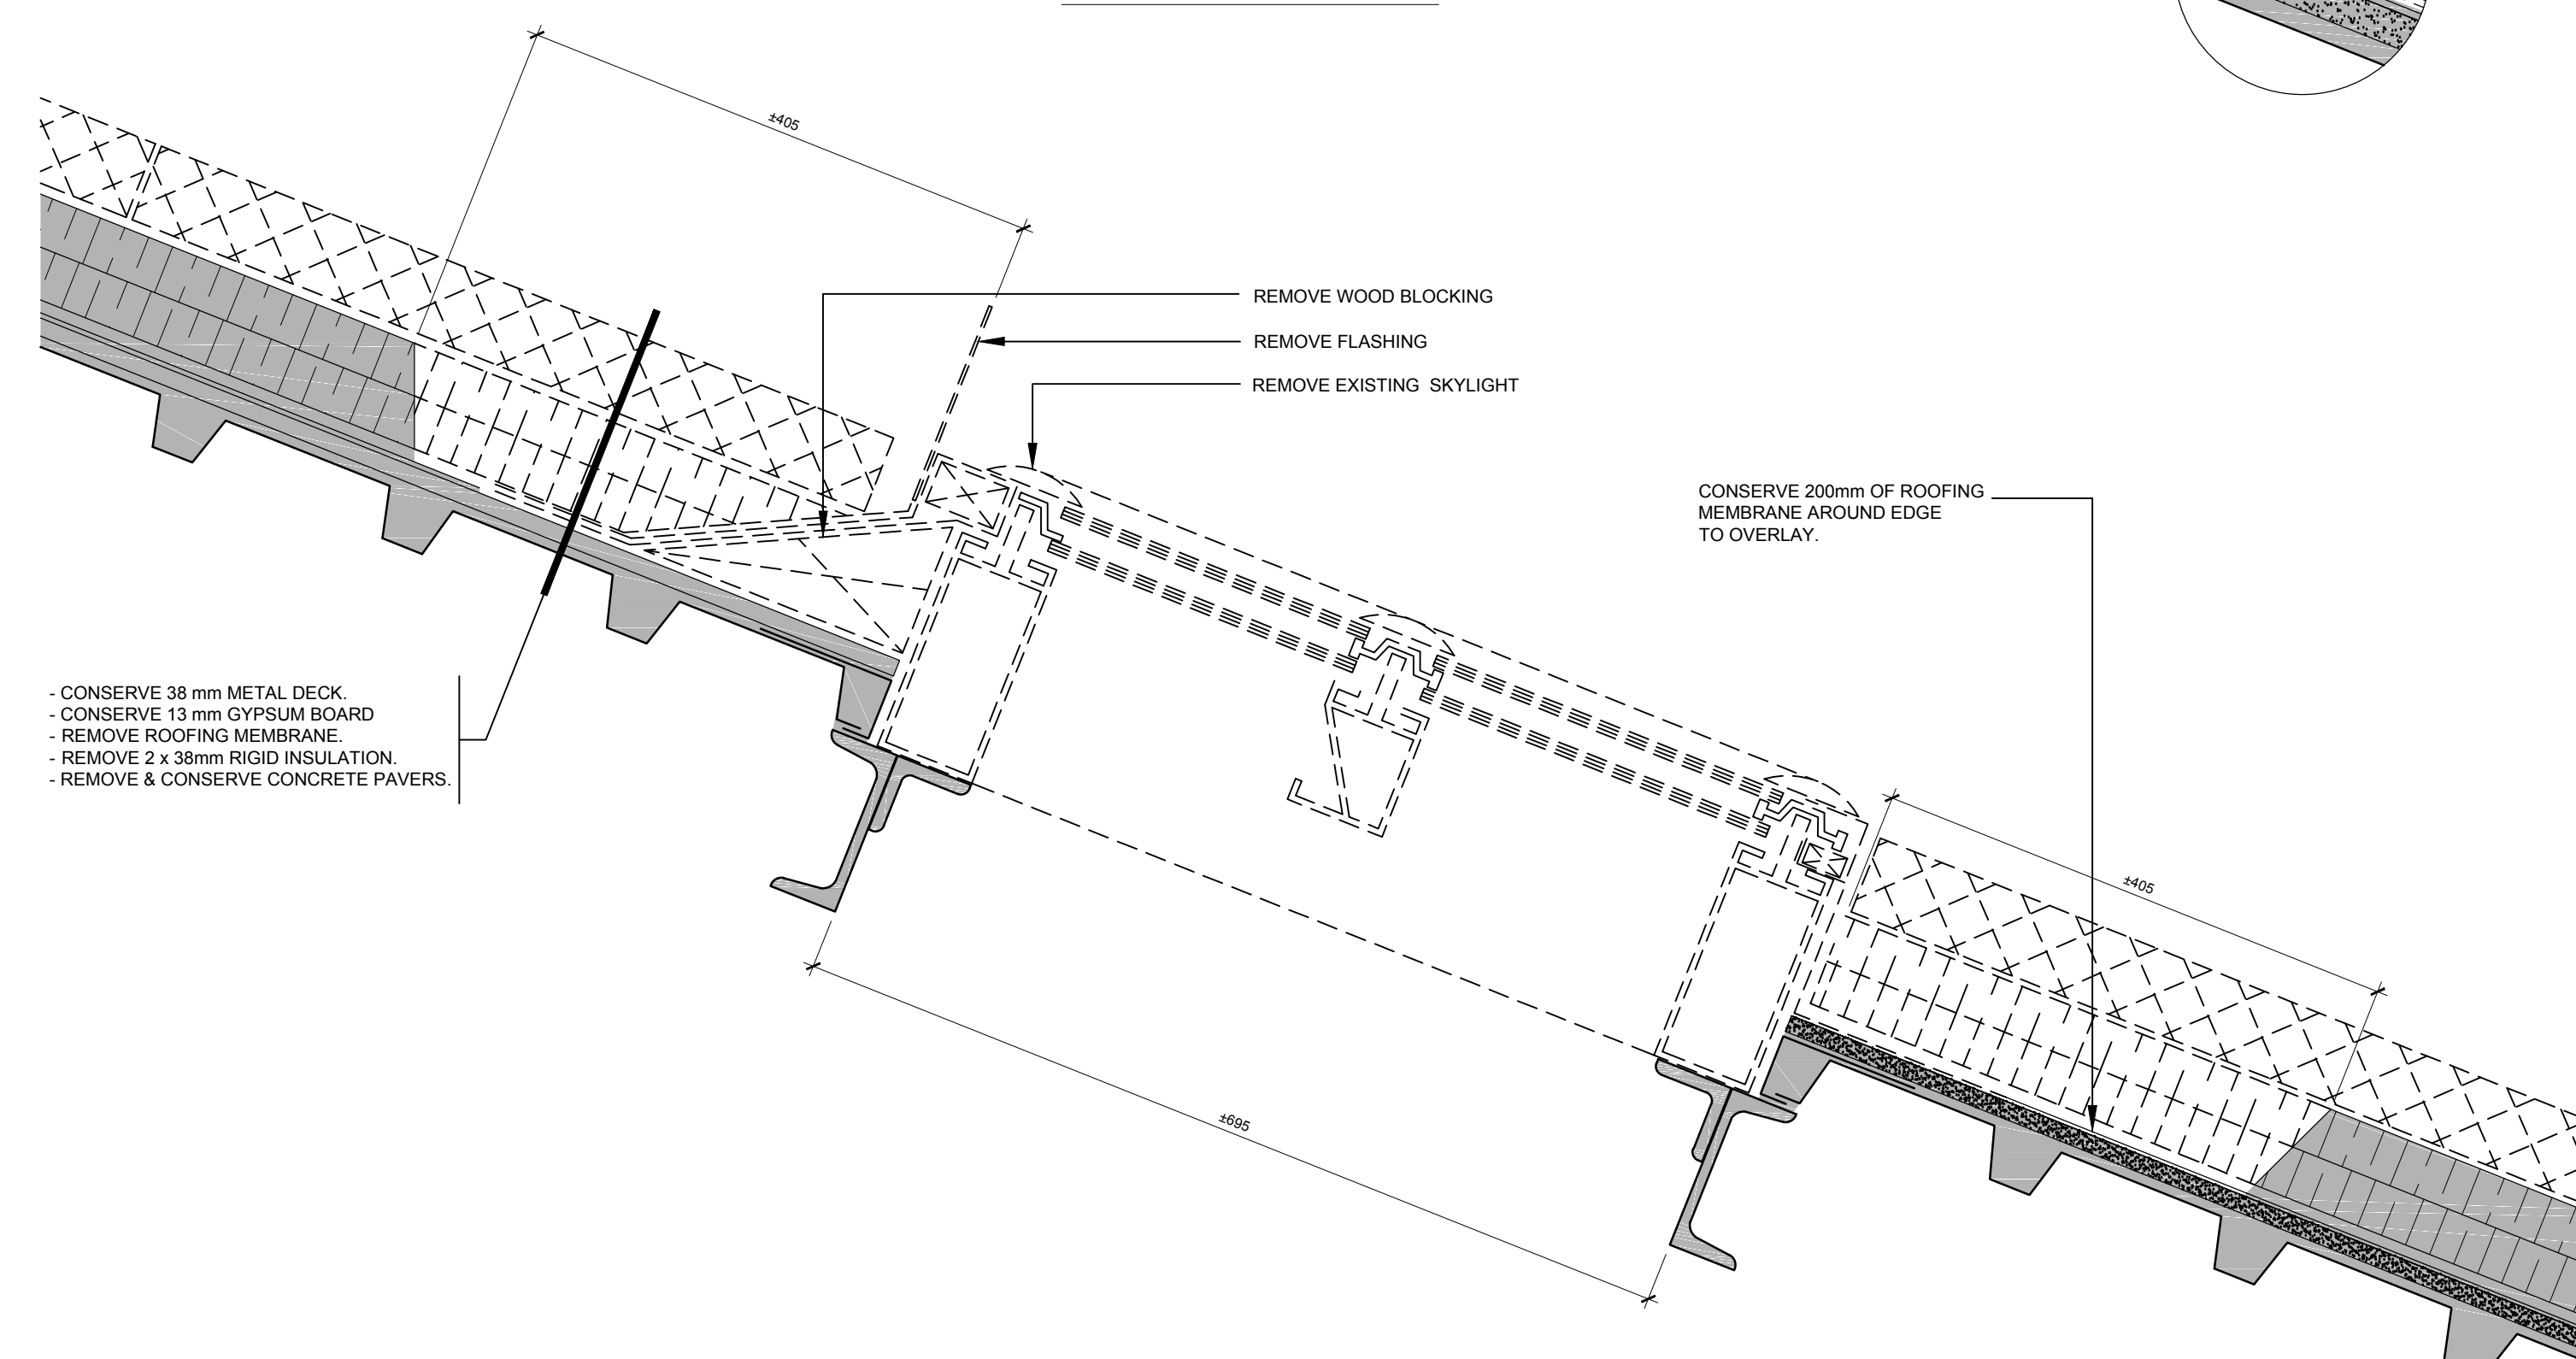


3 SKY LIGHT SECTION  
A-A03 1:10

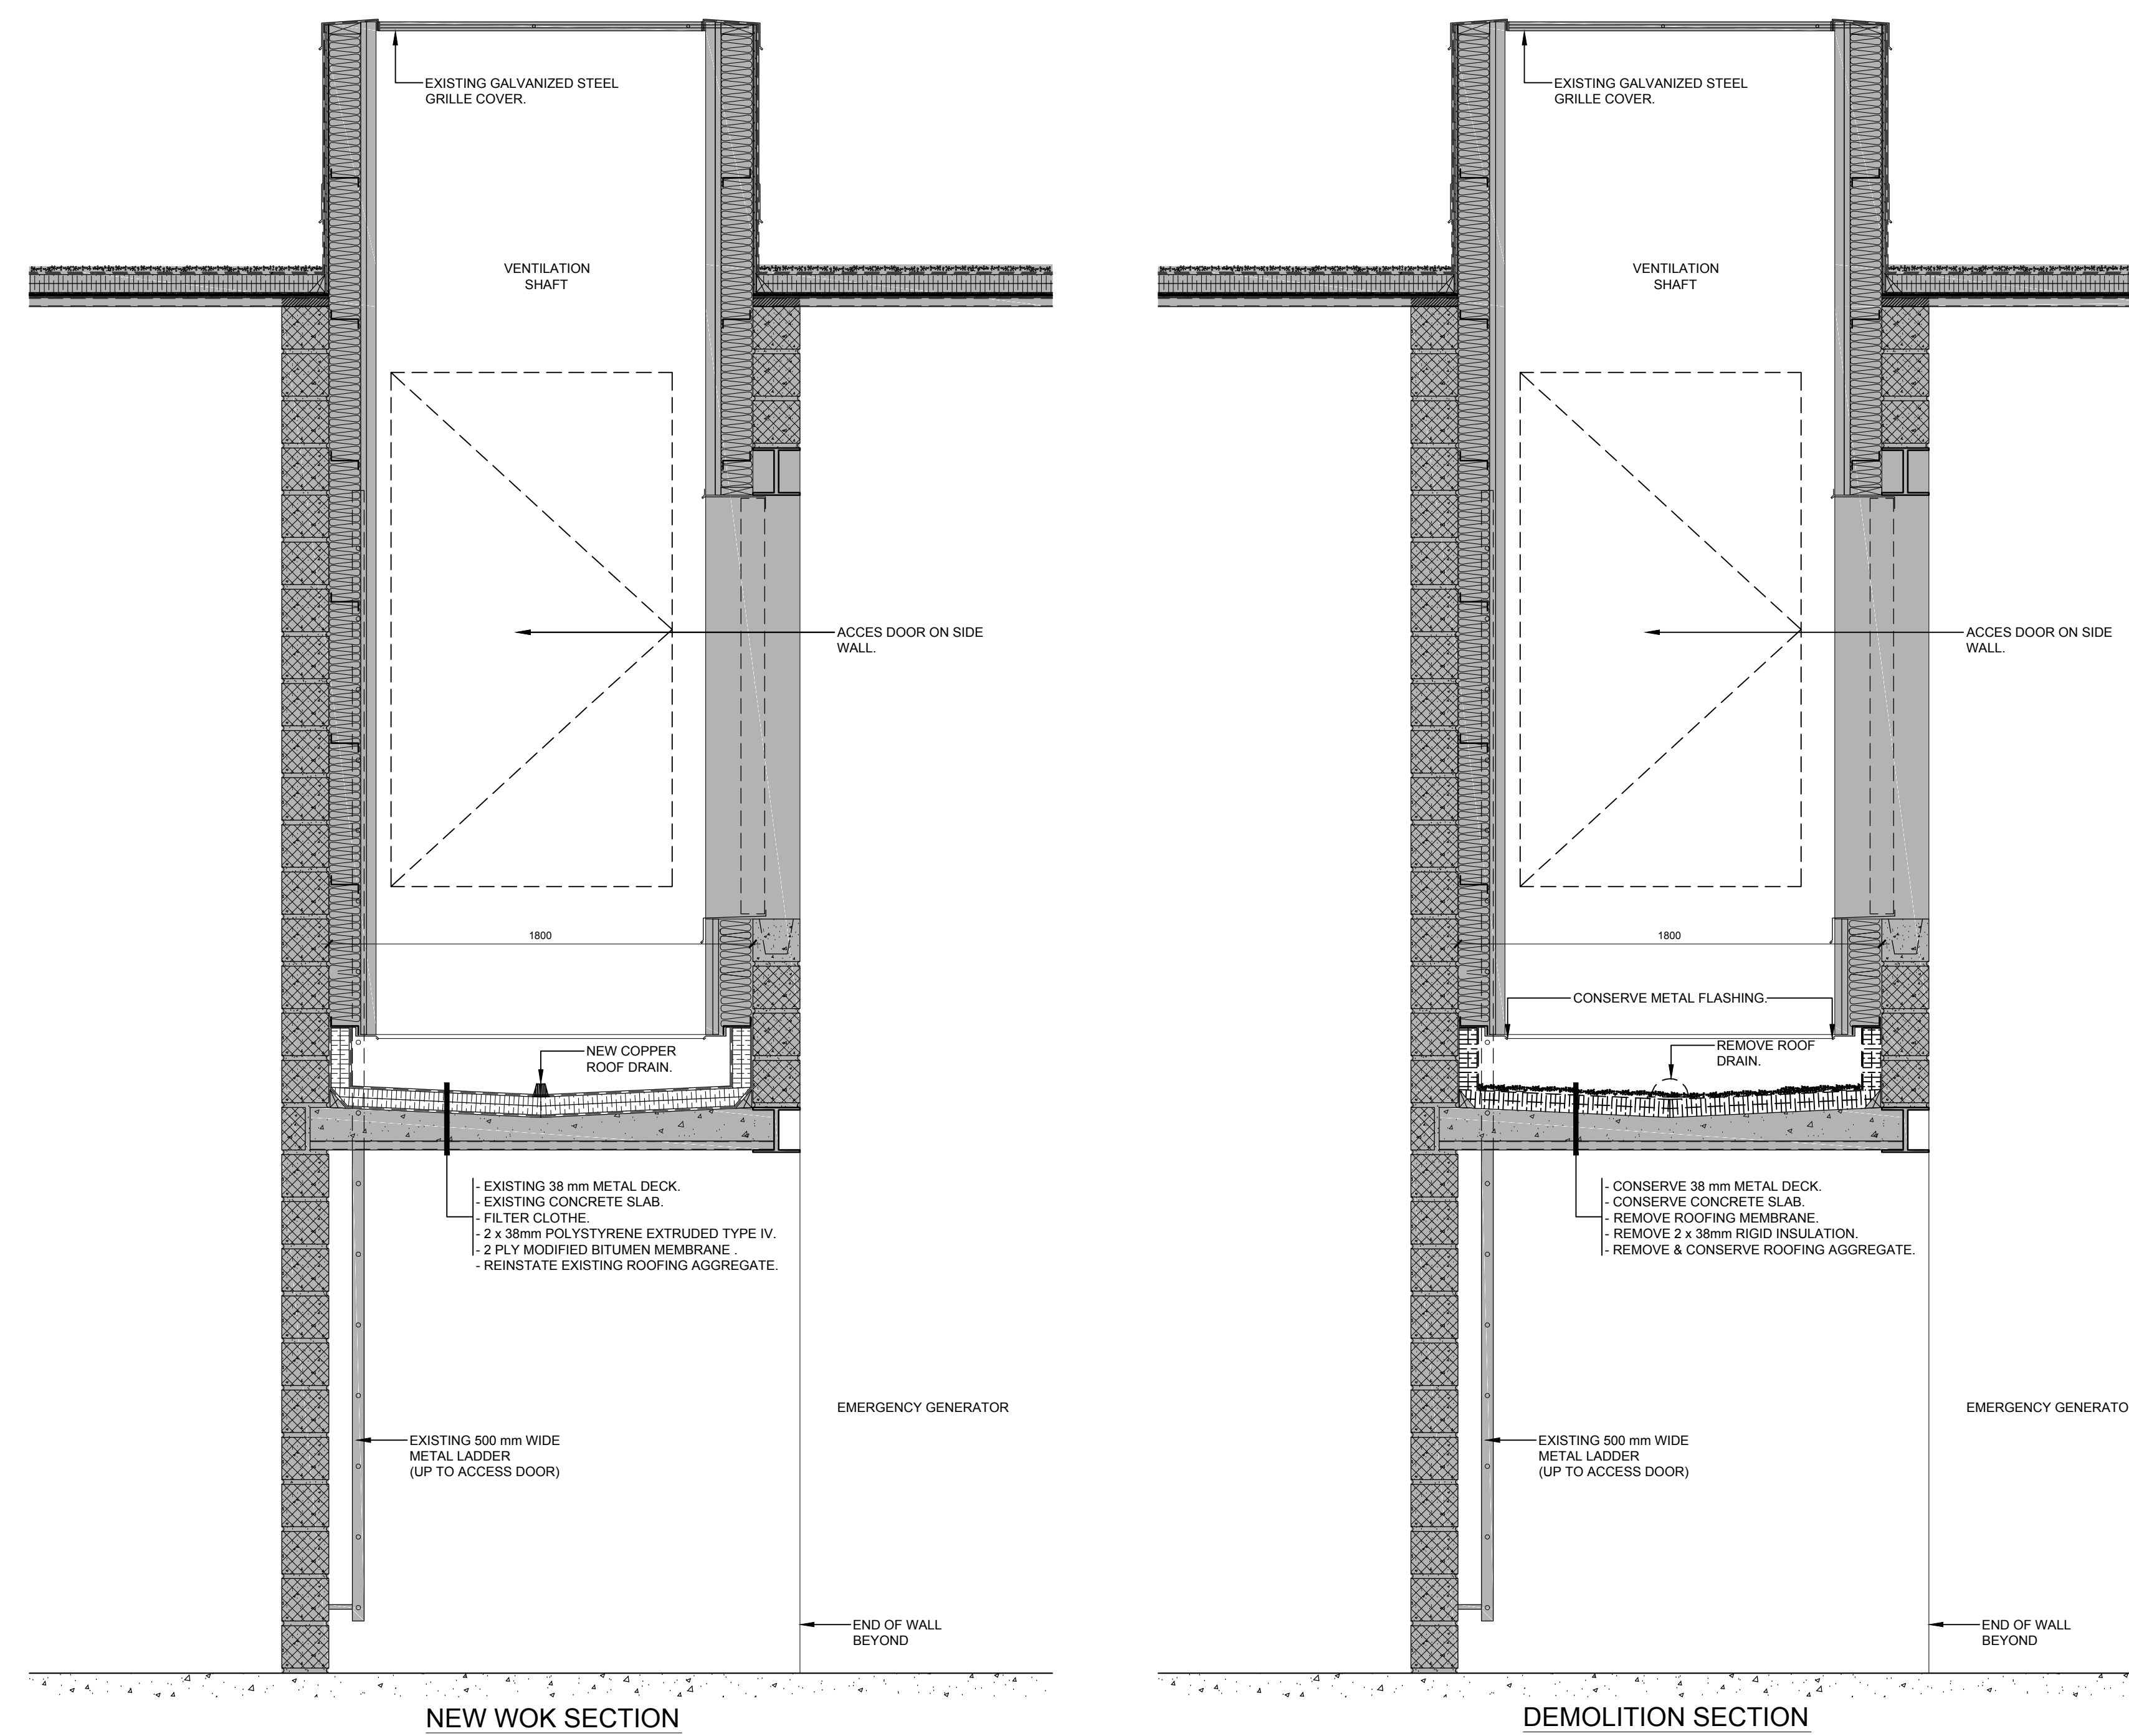

NEW WOK SECTION

DEMOLITION SECTION

2 VENTILATION SHAFT  
A-A03 1:20

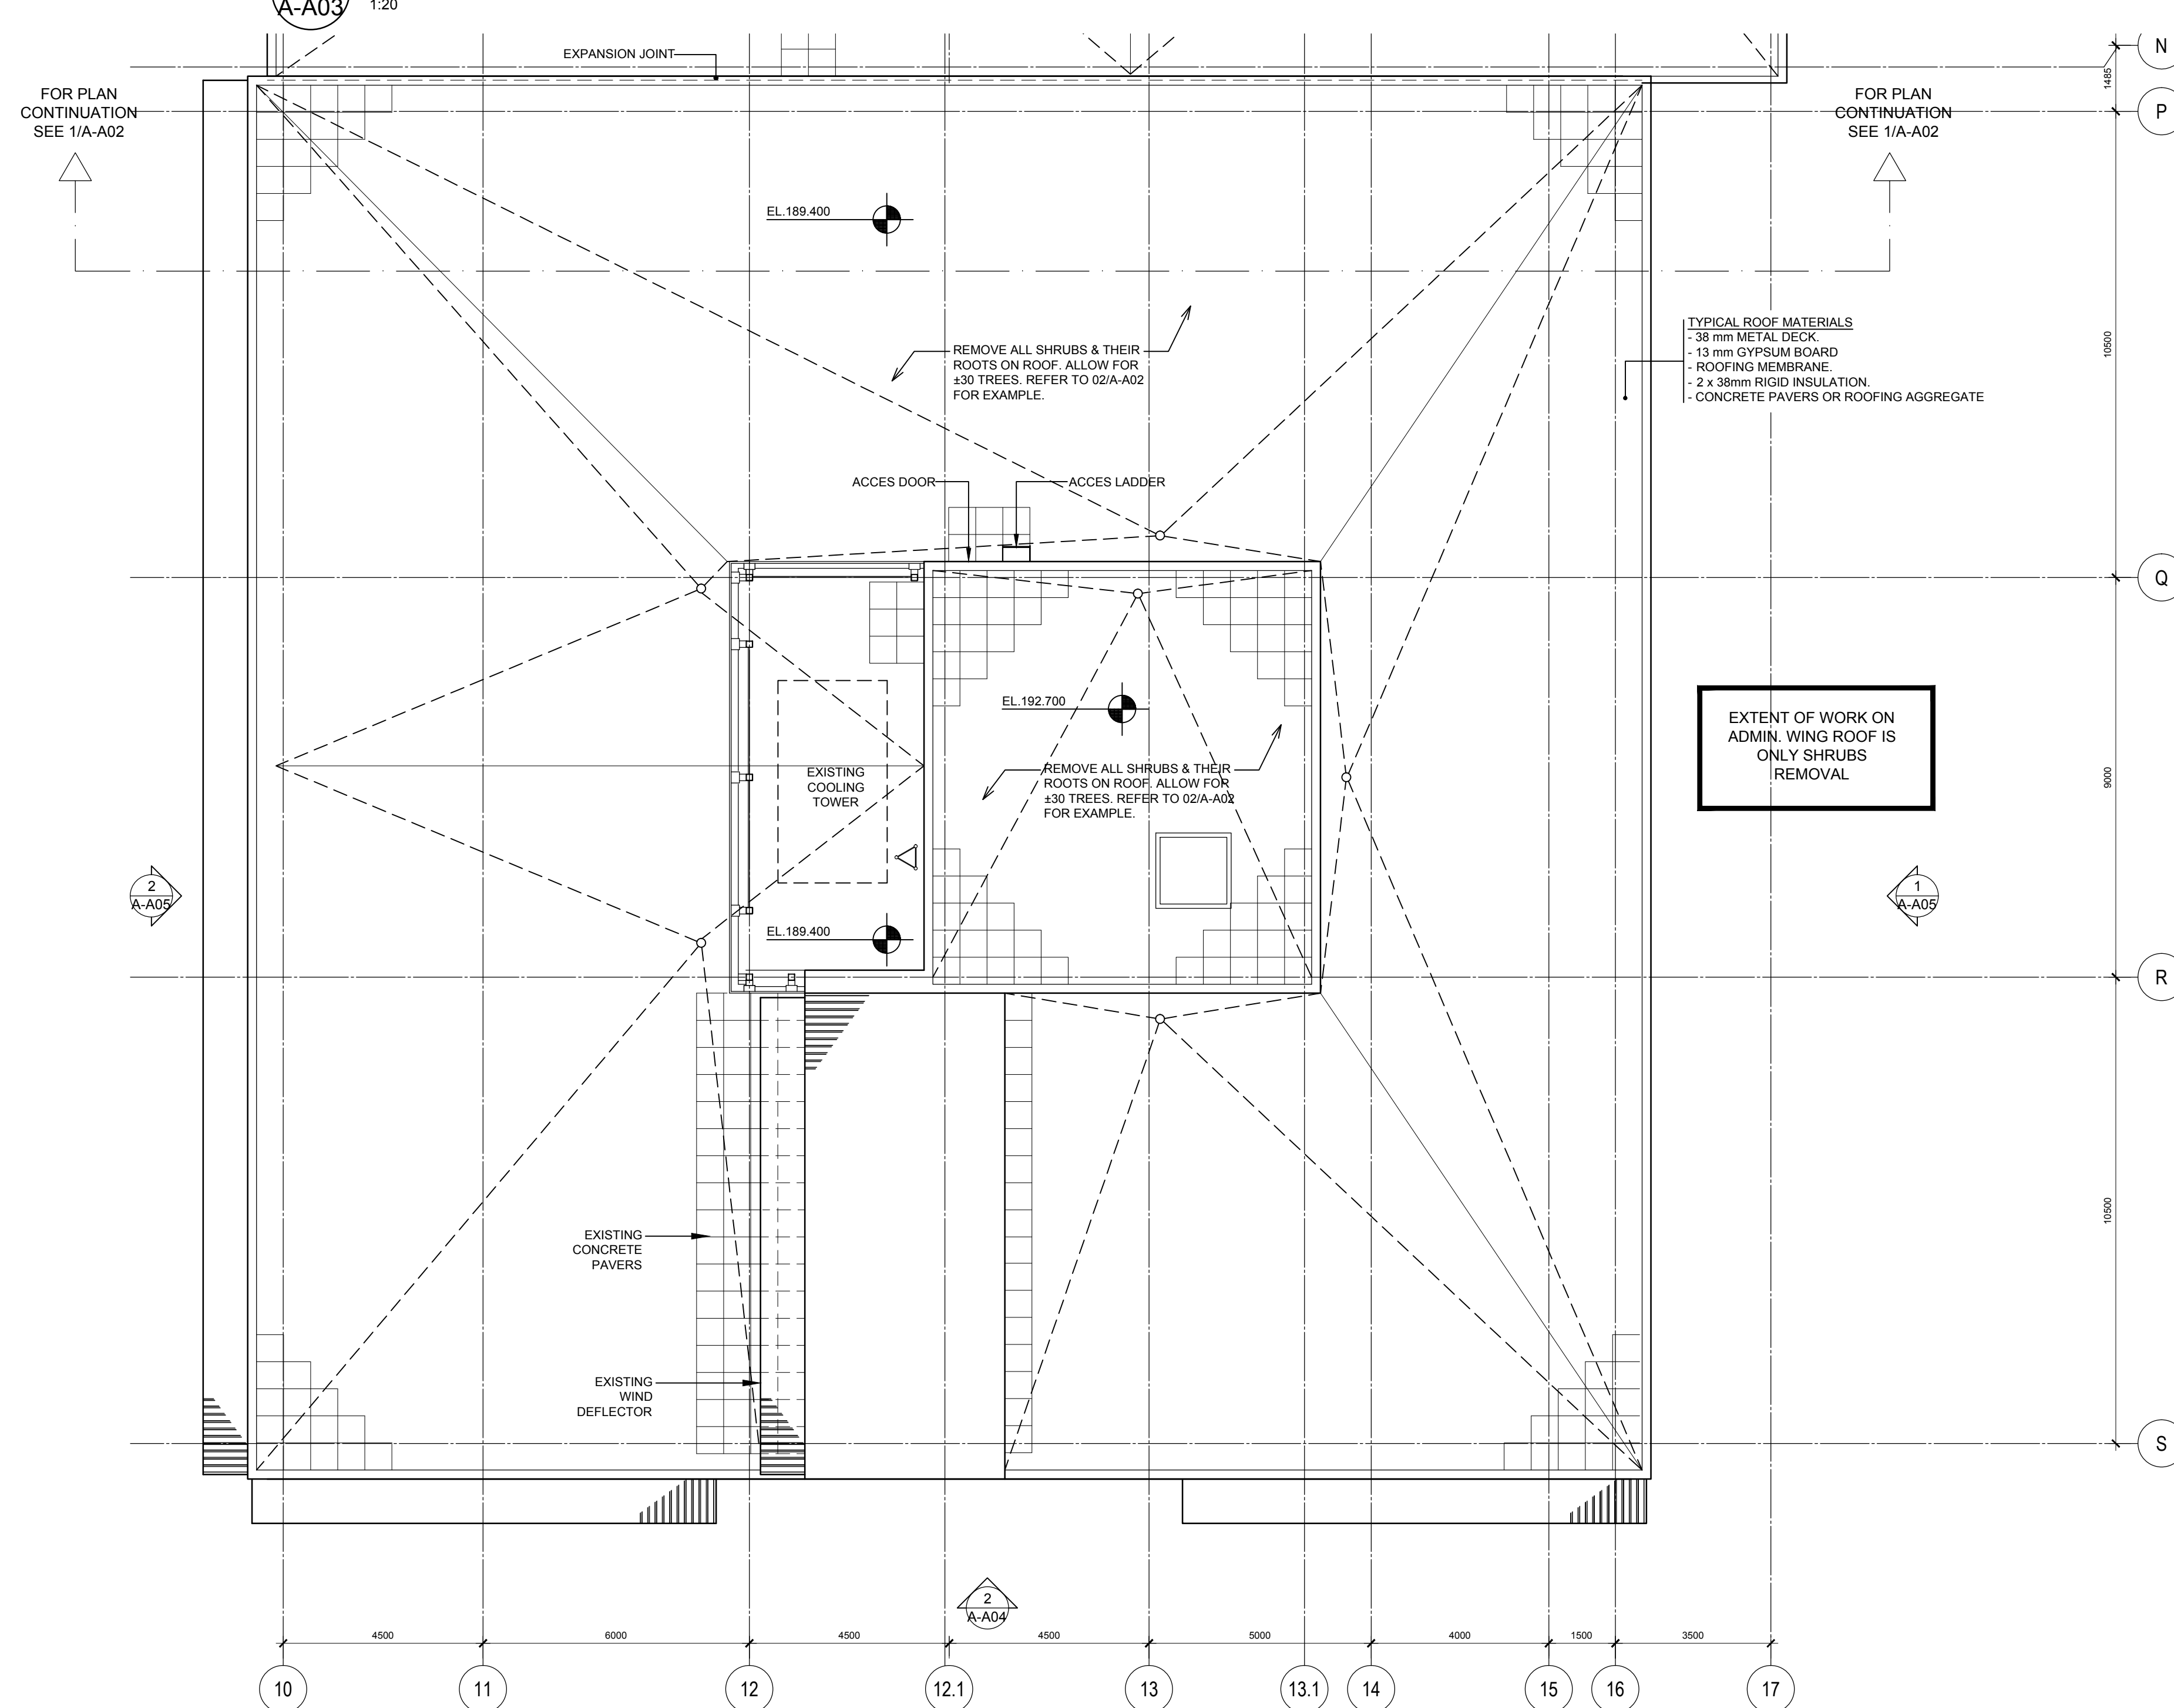

1 PARTIAL ROOF PLAN  
A-A03 1:100

04		
03	ISSUED FOR BID	2014.09.16
02	ISSUED FOR 99% PROGRESS REVIEW	2014.08.25
01	ISSUED FOR 66 % PROGRESS REVIEW	2014.06.14
revision		date

Do not scale drawings.  
Verify all dimensions and conditions on site and immediately notify the Departmental Representative of all discrepancies.

A	Detail No. du détail
B	drawing no. - where detail required
C	drawing no. - where detailed

project title  
titre du projet  
**PARRY SOUND** ONTARIO  
28 WALBEEK STREET  
P2A 1B9  
**CANADIAN COAST GUARD  
ROOF UPGRADE**

drawing title  
titre du dessin  
**BUILDING A - MAIN BUILDING  
ADMIN. WING - ROOF PLAN  
& DETAILS**



drawn by dessiné par	G.B.	
designed by conçu par	G.B.	
approved by approuvé par	C.H.	
bid offre	J.LEON	project manager administrateur de projets

project date  
date du projet  
2014.09.16

project no.  
no. du projet  
**R.064667.001**


drawing no.  
dessiné no.  
**A-A03**



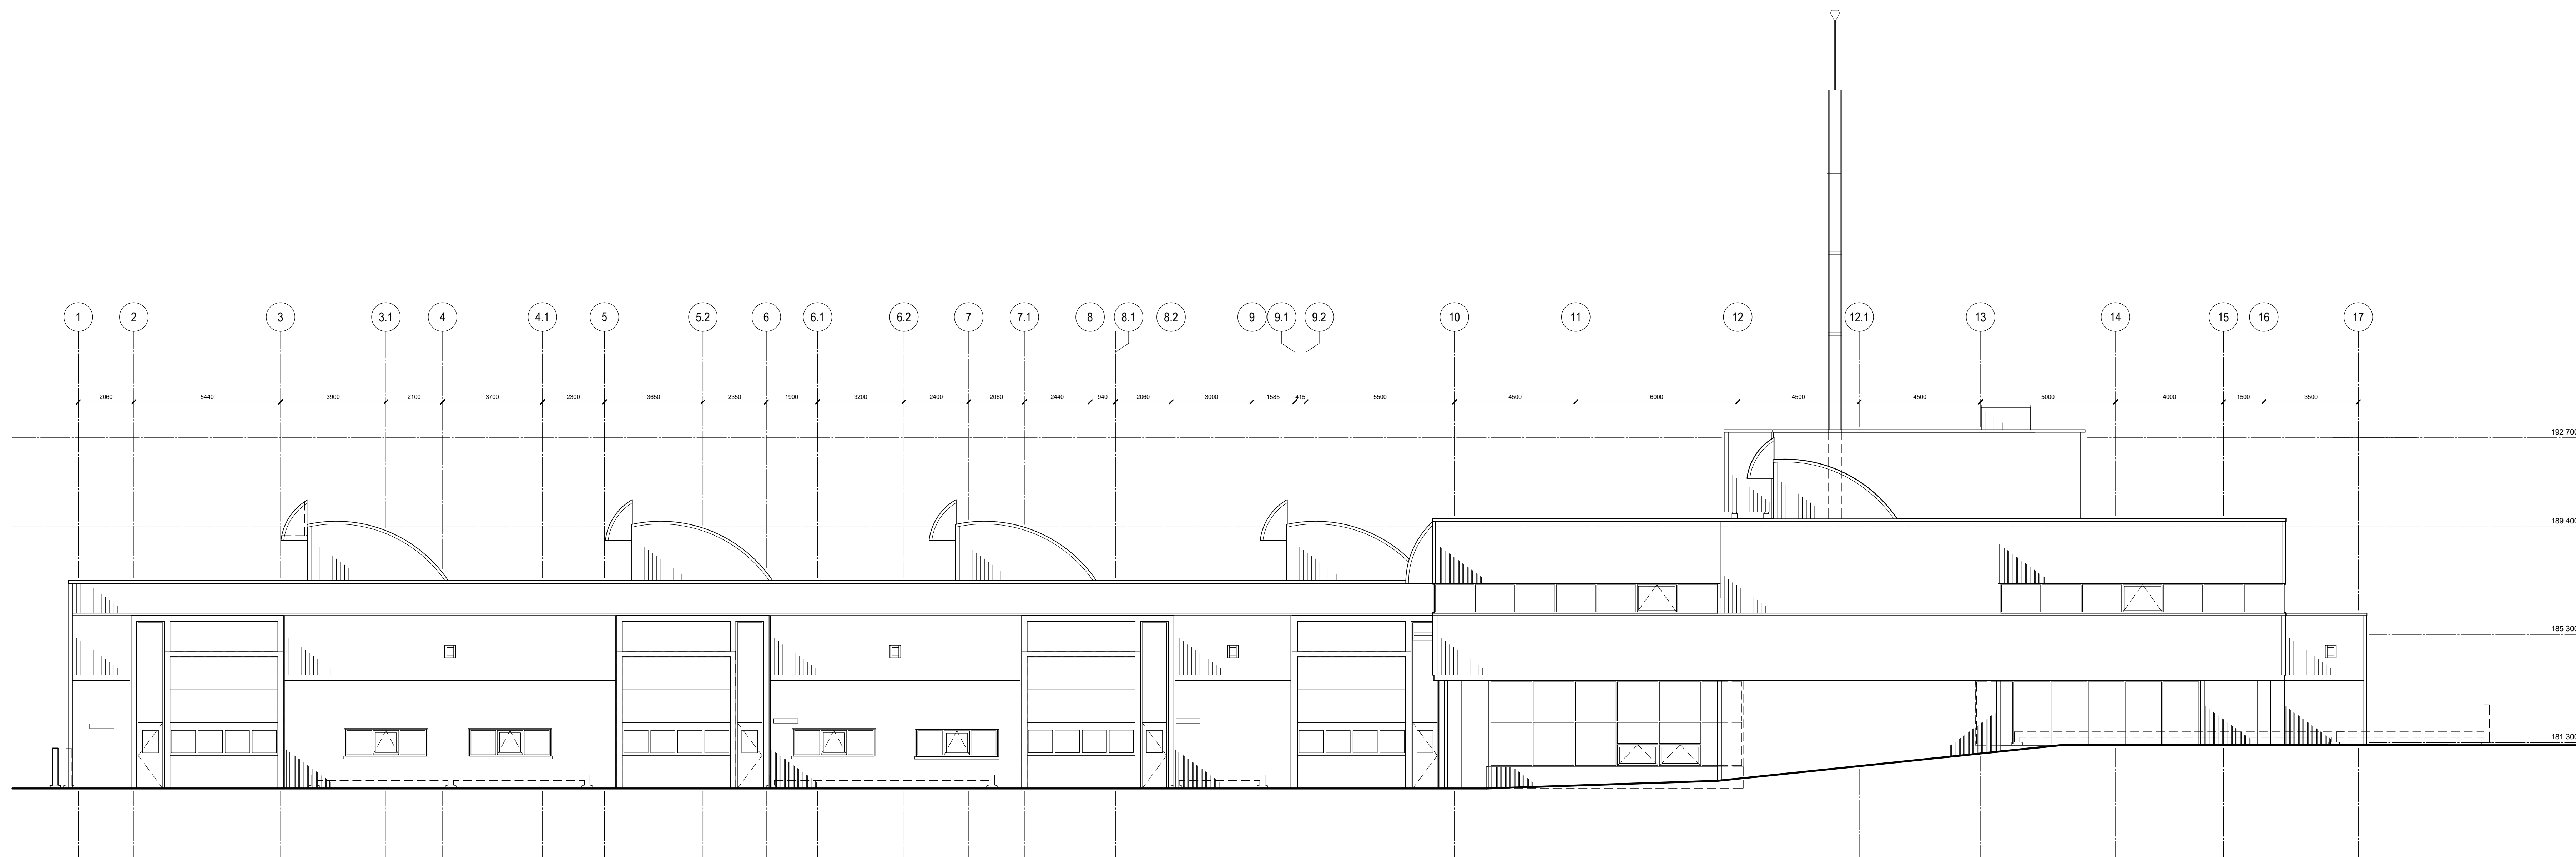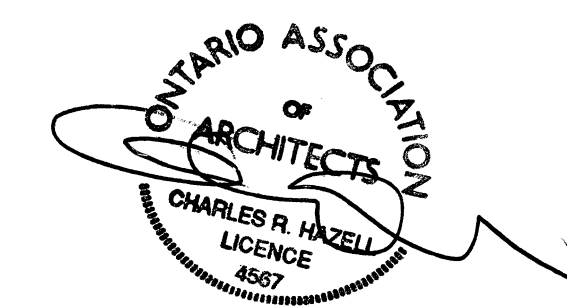

2 SOUTH ELEVATION  
A-A04 1:100

FOR INFORMATION  
PURPOSE ONLY

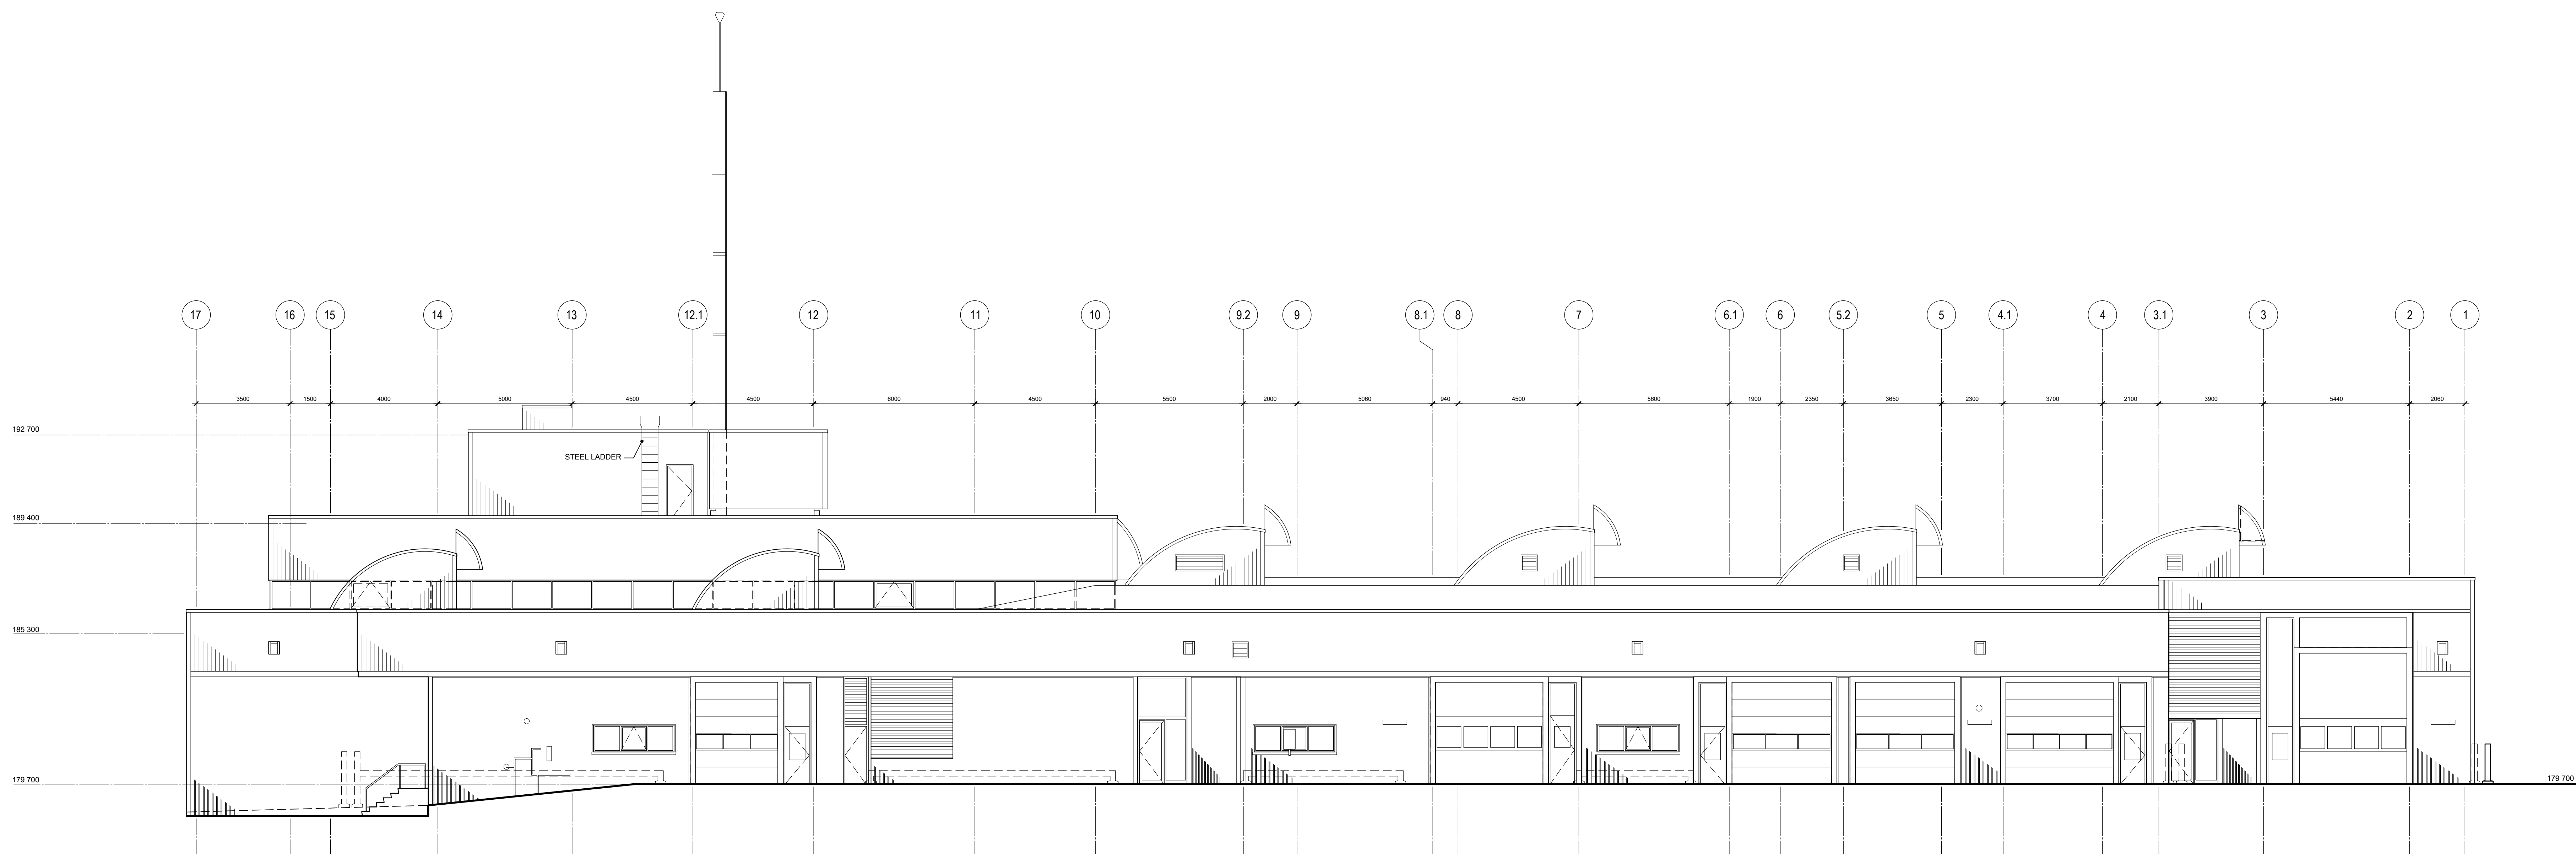

1 WEST ELEVATION  
A-A04 1:100

04		
03	ISSUED FOR BID	2014.09.16
02	ISSUED FOR 99% PROGRESS REVIEW	2014.08.25
01	ISSUED FOR 66 % PROGRESS REVIEW	2014.06.14
revision		date

Do not scale drawings.  
Verify all dimensions and conditions on site and immediately  
notify the Departmental Representative of all discrepancies.

A	Detail No. No. du détail
B	drawing no. - where detail required dessin no. - où détail exigé
C	drawing no. - where detailed dessin no. - où détaillé

project title  
titre du projet  
**PARRY SOUND** ONTARIO  
28 WALBEEK STREET  
P2A 1B9  
**CANADIAN COAST GUARD  
ROOF UPGRADE**

drawing title  
titre du dessin  
**BUILDING A - MAIN BUILDING  
ELEVATIONS**

drawn by  
dessiné par

G.B.

designed by  
conçu par

G.B.

approved by  
approuvé par

C.H.

bid  
offre

J.LEON

project manager  
administrateur  
de projets

project date  
date du projet



2014.09.16

project no.  
no. du projet

R.064667.001


drawing no.  
dessiné no.

A-A04

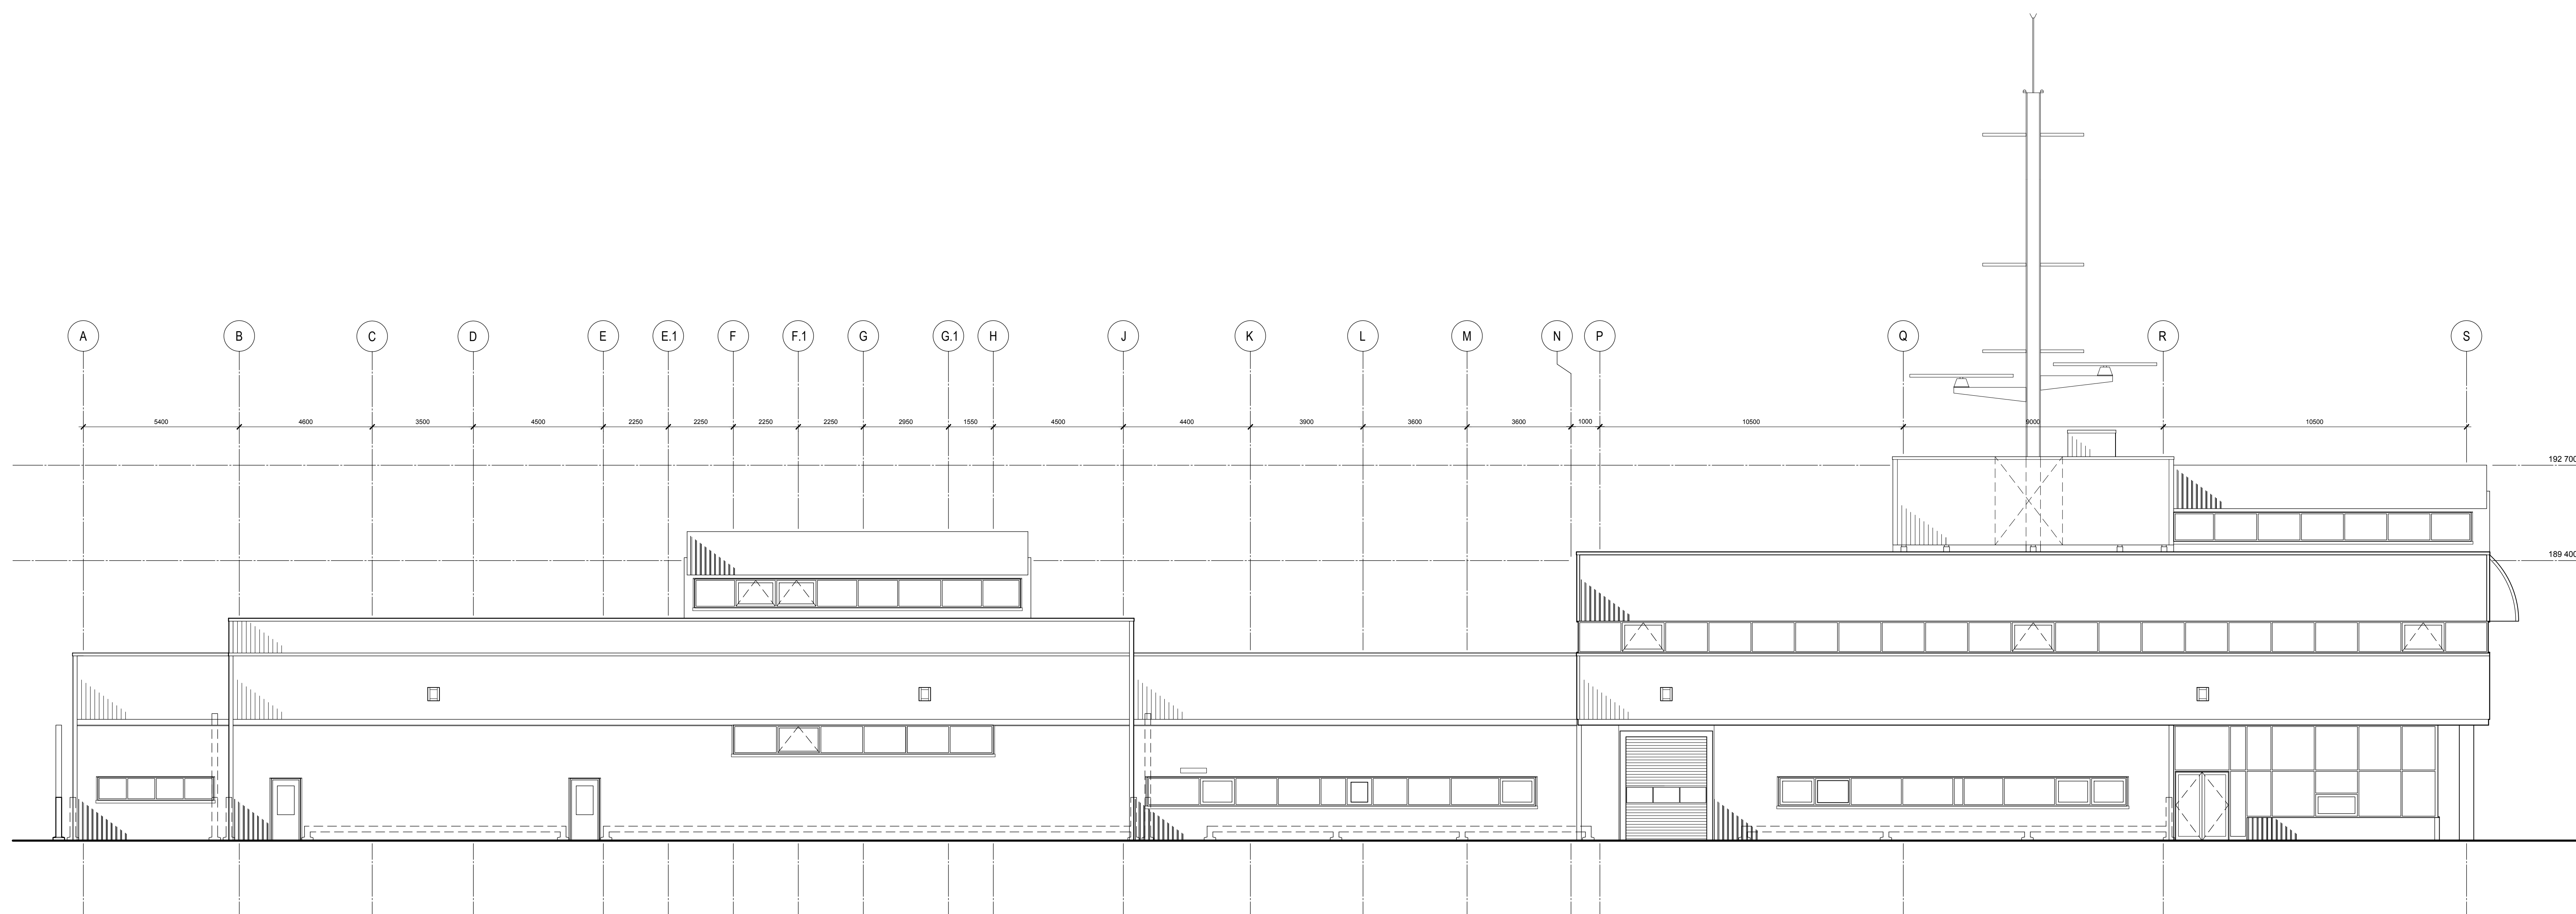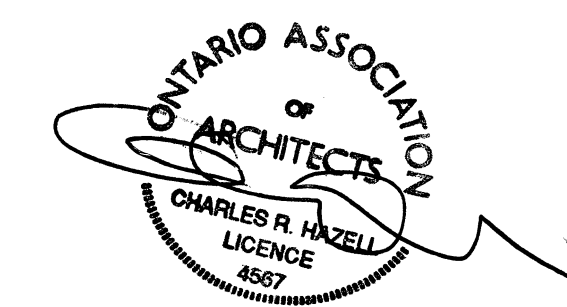

2 SOUTH ELEVATION  
A-A05 1:100

FOR INFORMATION  
PURPOSE ONLY

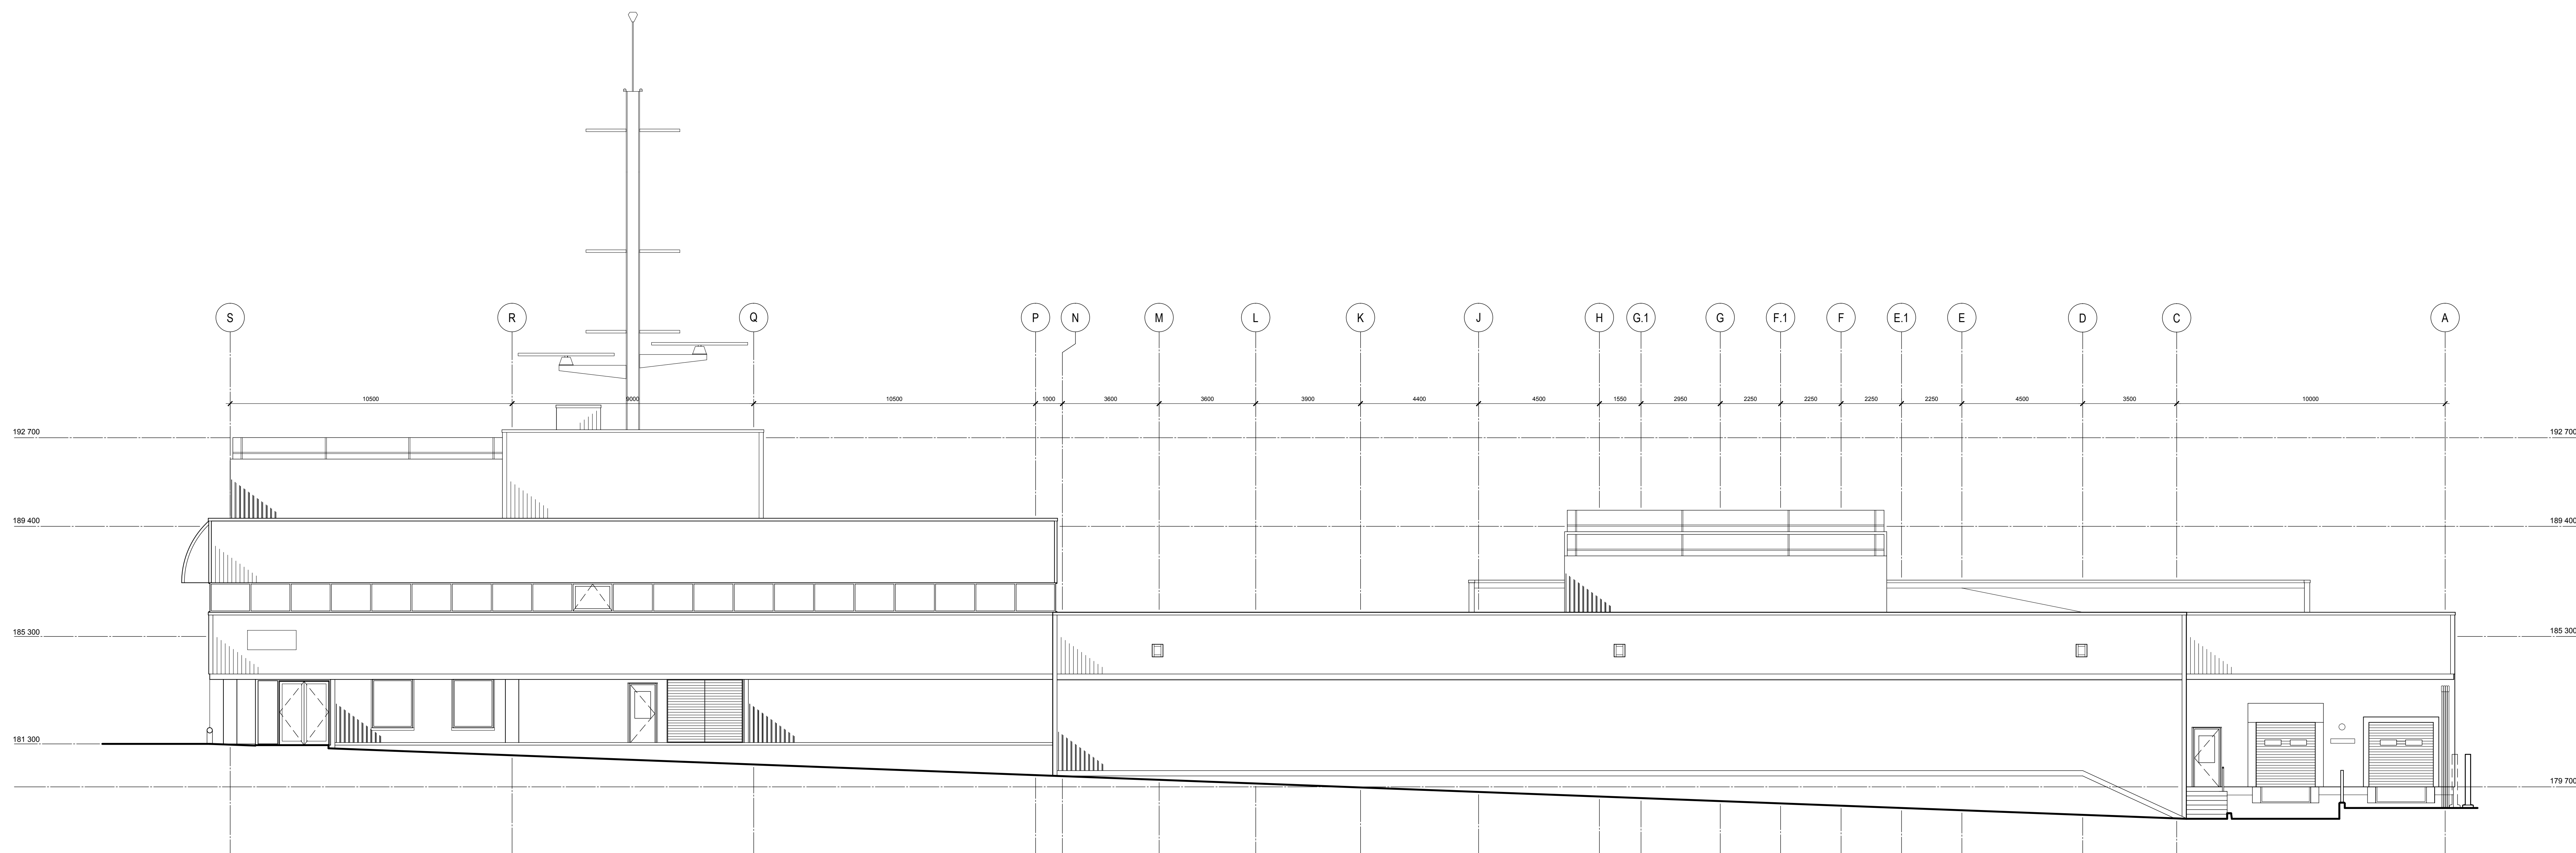

1 NORTH ELEVATION  
A-A05 1:100

04		
03	ISSUED FOR BID	2014.09.16
02	ISSUED FOR 99% PROGRESS REVIEW	2014.08.25
01	ISSUED FOR 66% PROGRESS REVIEW	2014.06.14
revision		date

Do not scale drawings.  
Verify all dimensions and conditions on site and immediately  
notify the Departmental Representative of all discrepancies.

A	Detail No. No. du détail
B	drawing no. - where detail required dessin no. - où détail exigé
C	drawing no. - where detailed dessin no. - où détaillé

project title  
titre du projet  
**PARRY SOUND** Ontario  
28 WALBEEK STREET  
P2A 1B9  
**CANADIAN COAST GUARD  
ROOF UPGRADE**

drawing title  
titre du dessin  
**BUILDING A - MAIN BUILDING  
ELEVATIONS**

drawn by  
dessiné par G.B.

designed by  
conçu par G.B.


approved by  
approuvé par C.H.

bid  
offre J.LEON project manager  
administrateur de projets


project date  
date du projet 2014.09.16

project no.  
no. du projet R.064667.001


drawing no.  
dessiné no. A-A05

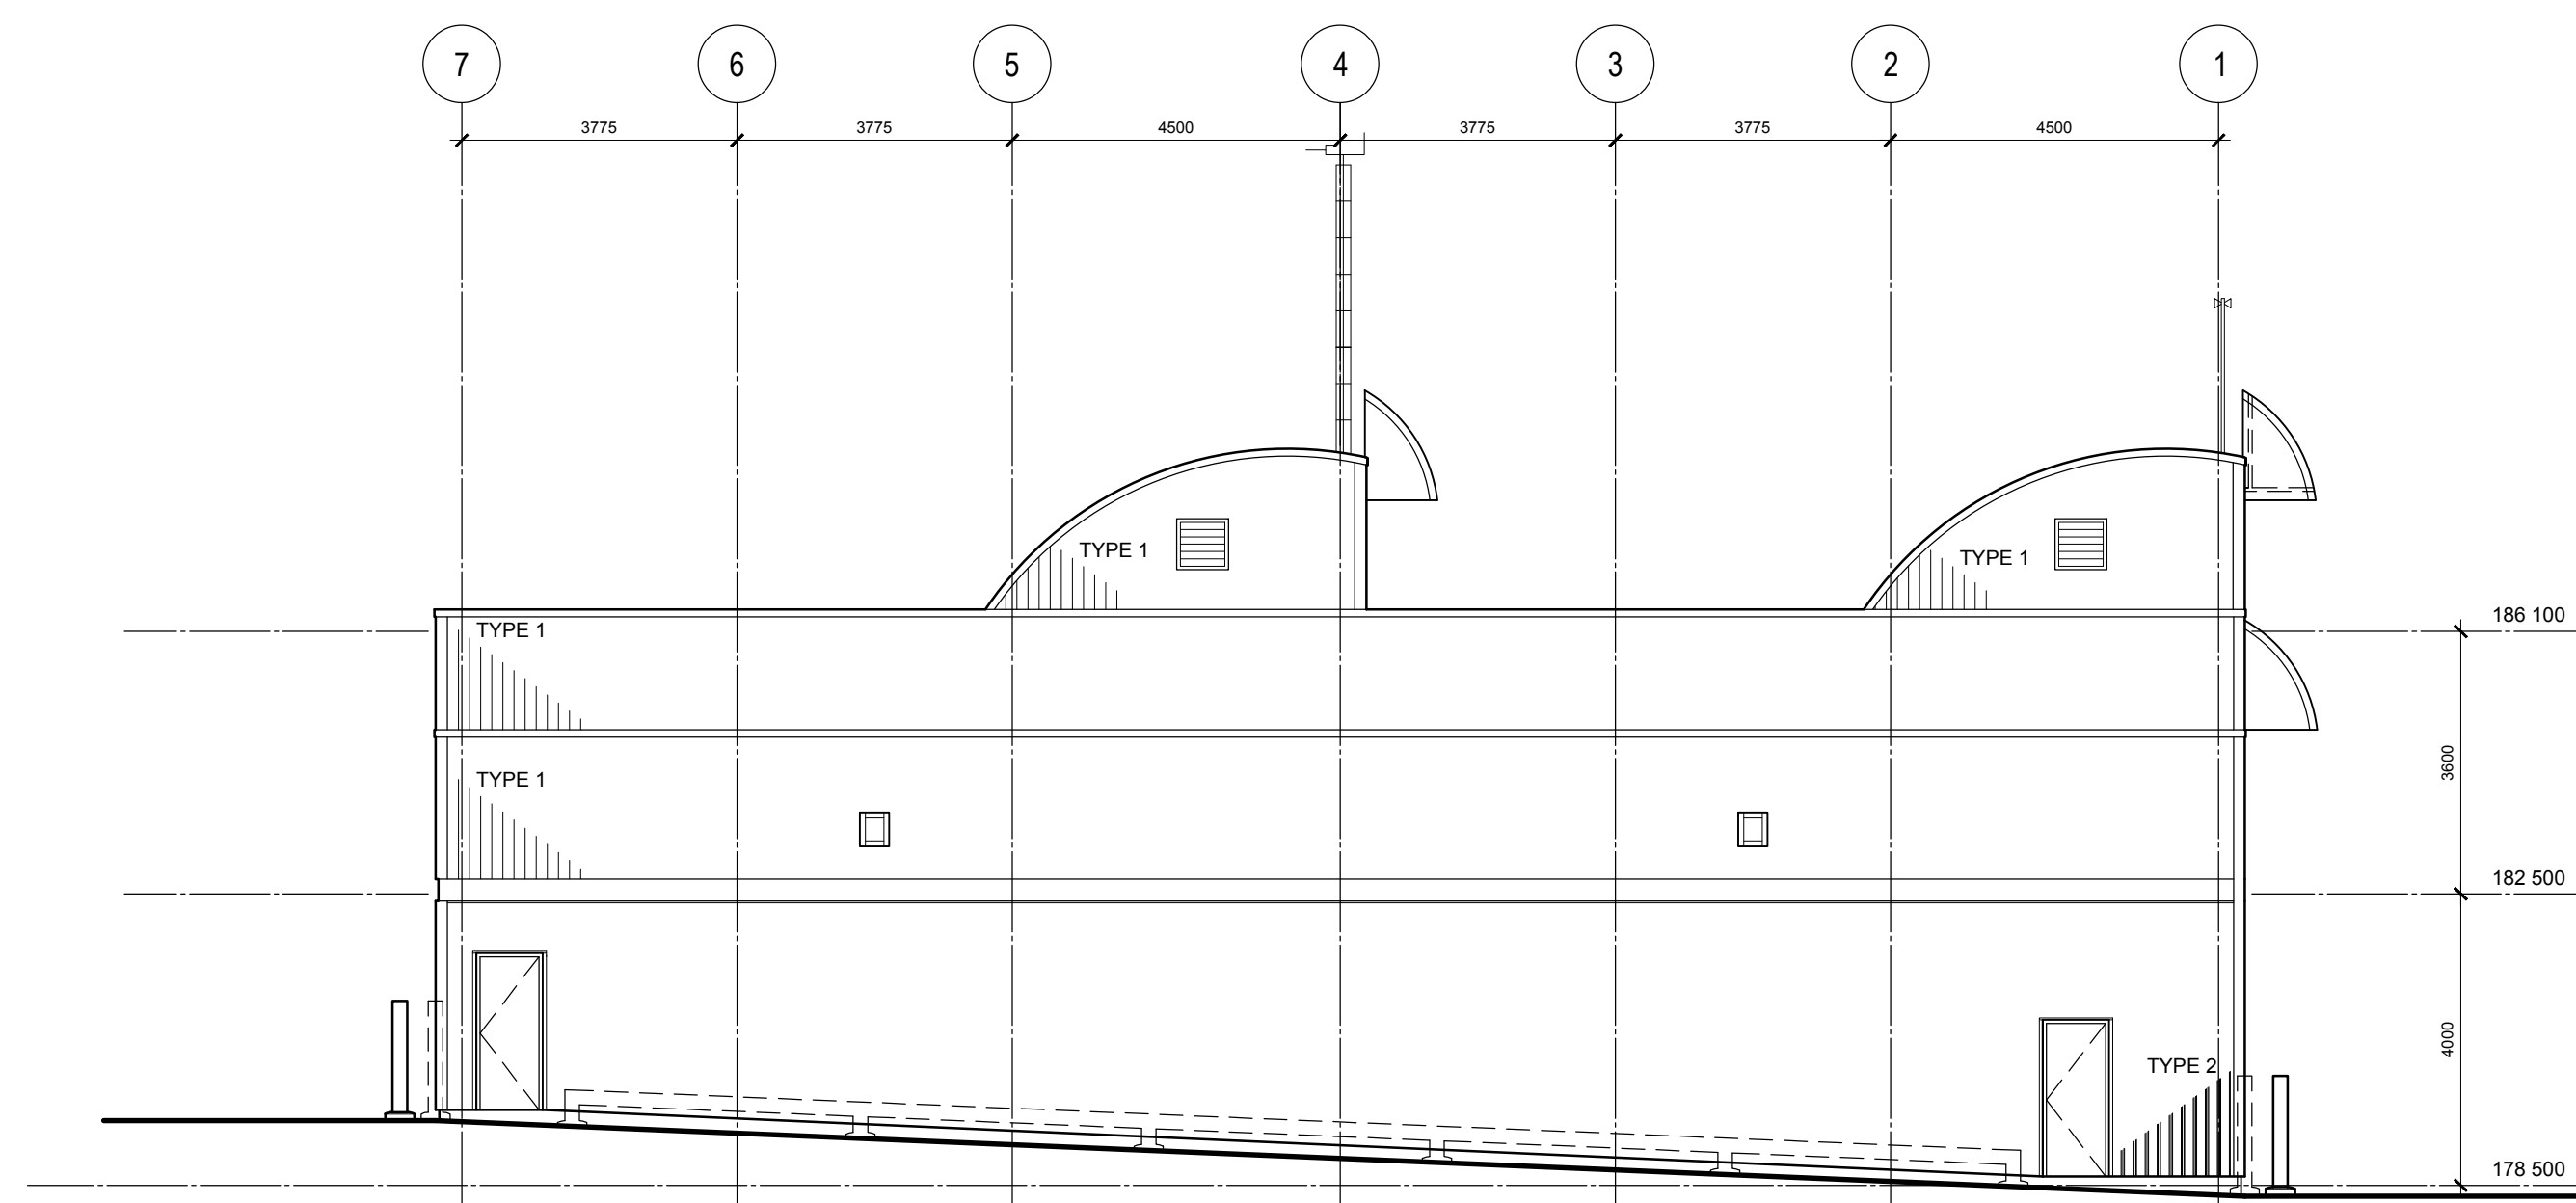


5 EAST ELEVATION  
A-B01 1:100

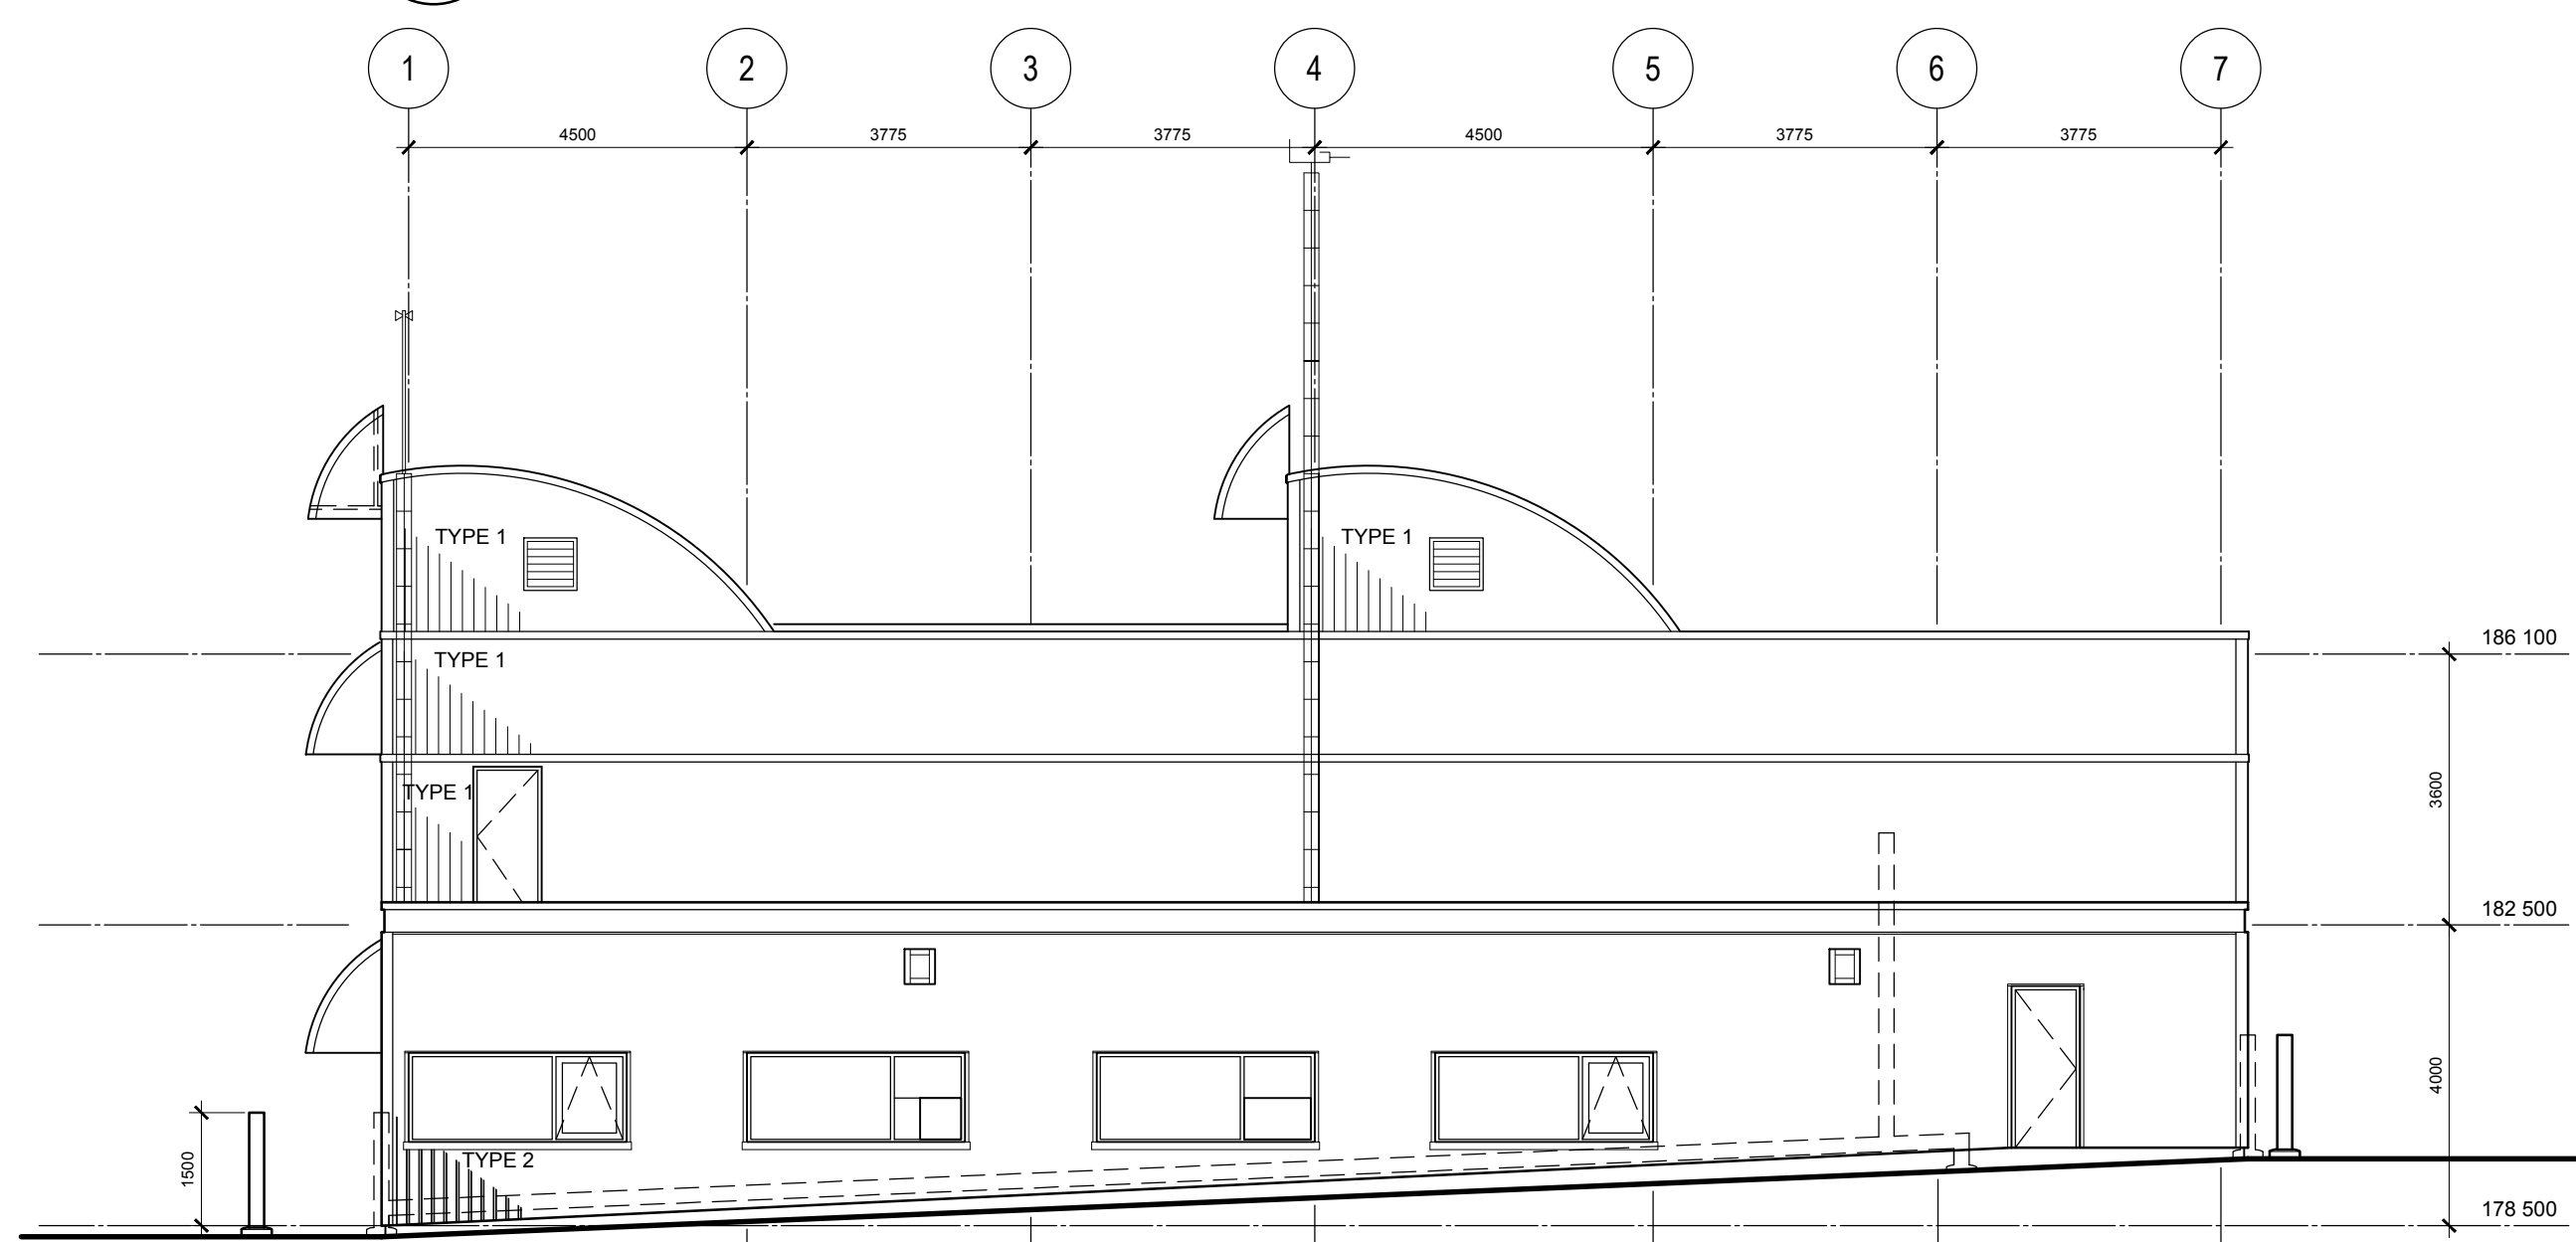


4 WEST ELEVATION  
A-B01 1:100

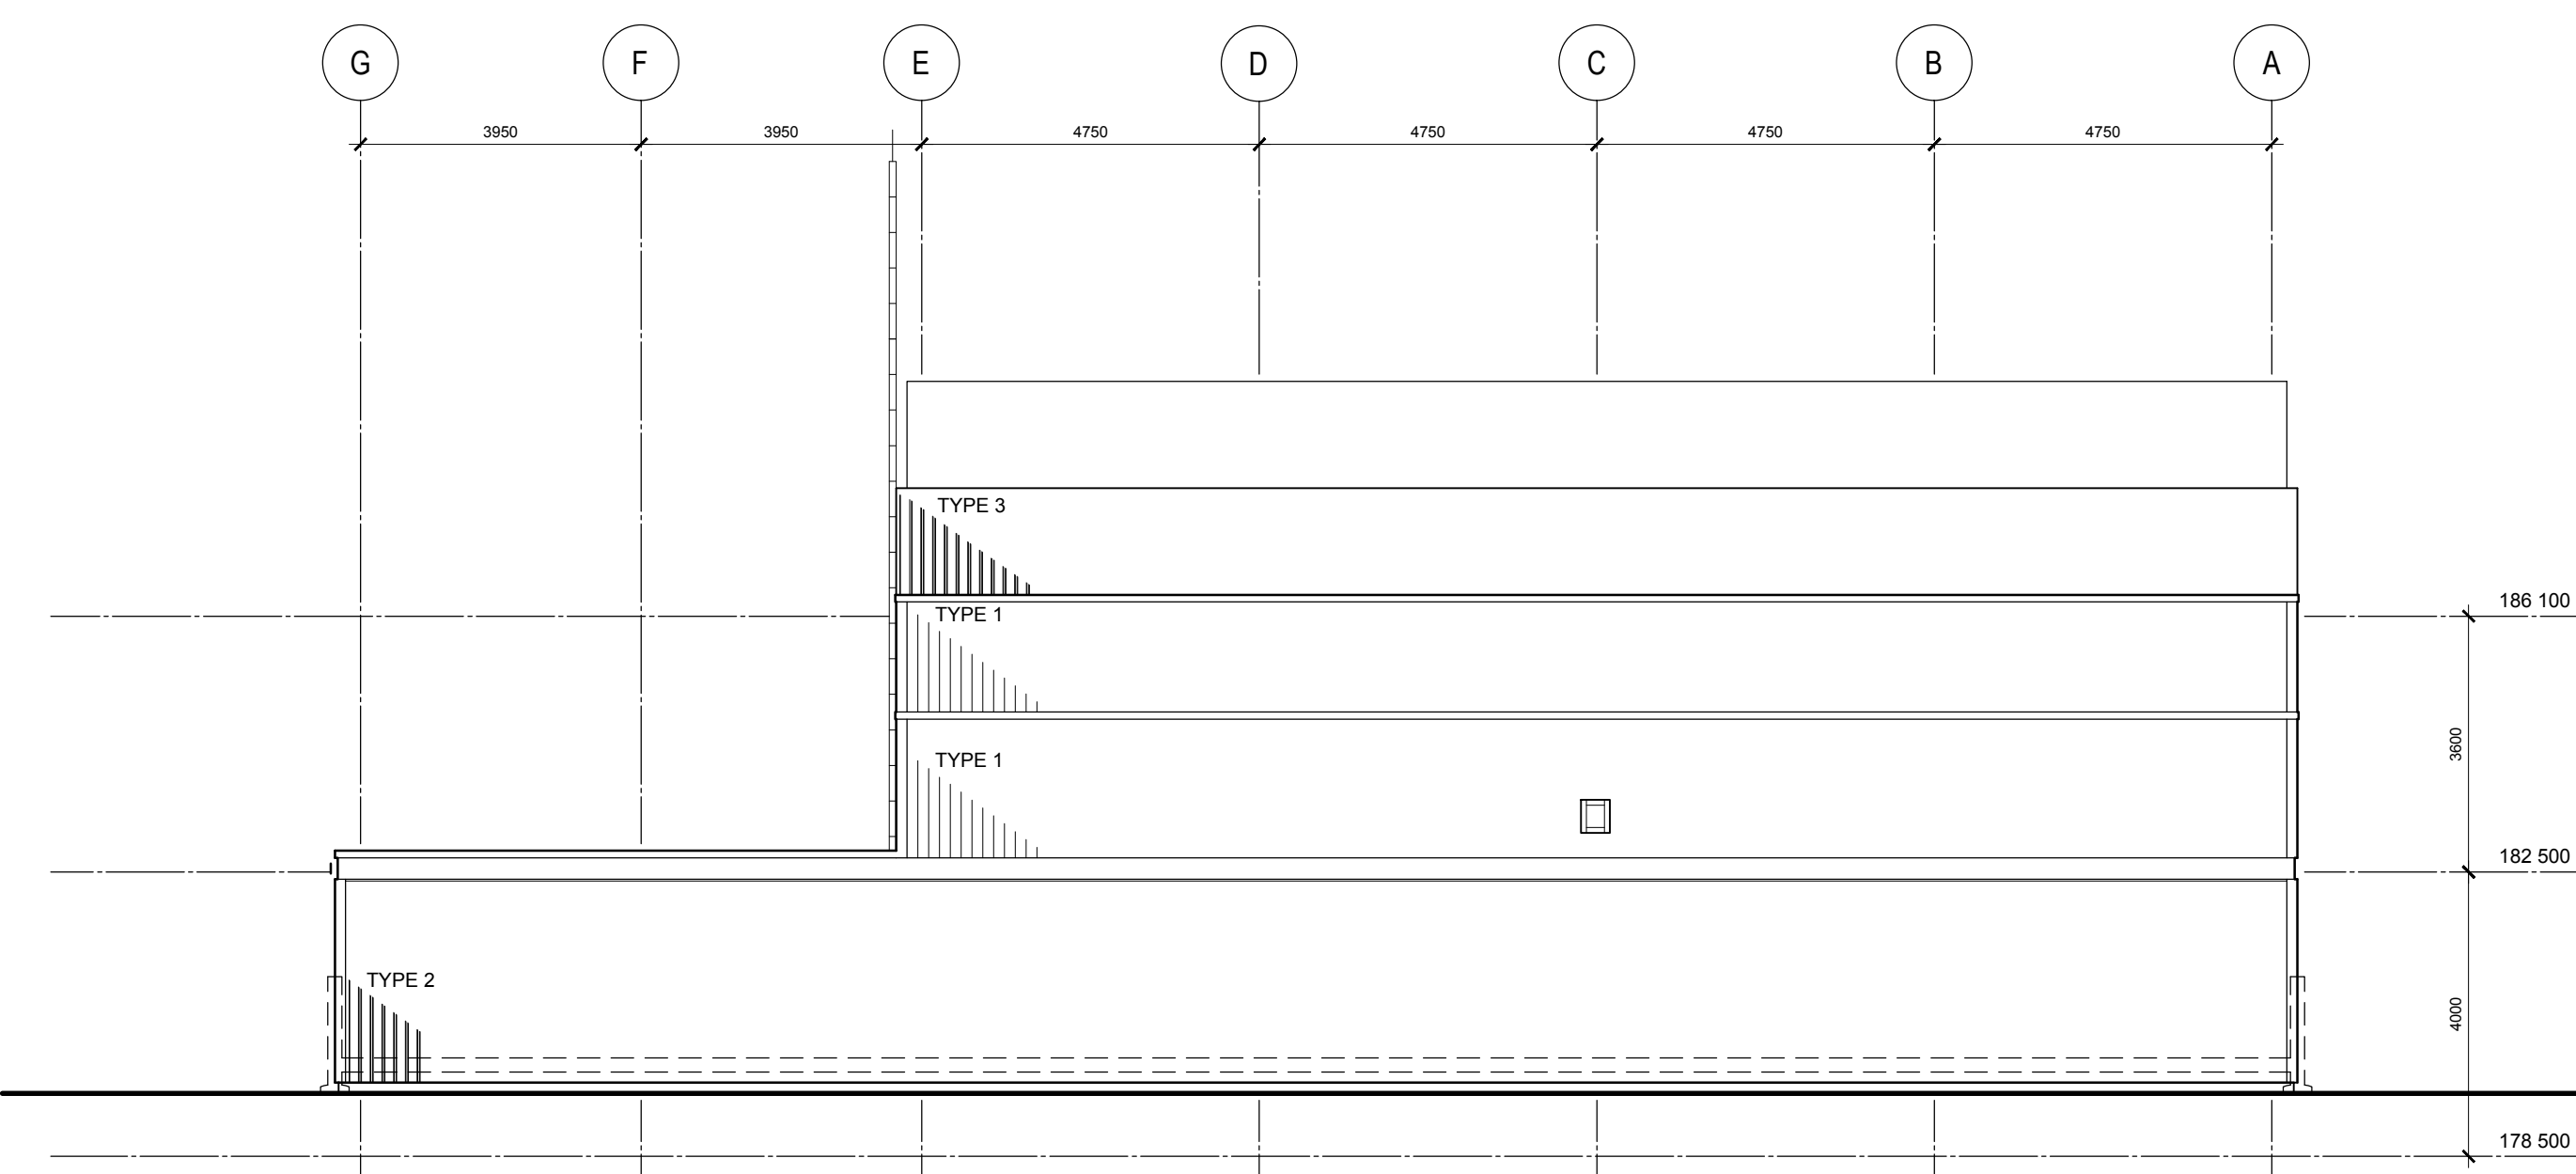

3 NORTH ELEVATION  
A-B01 1:100

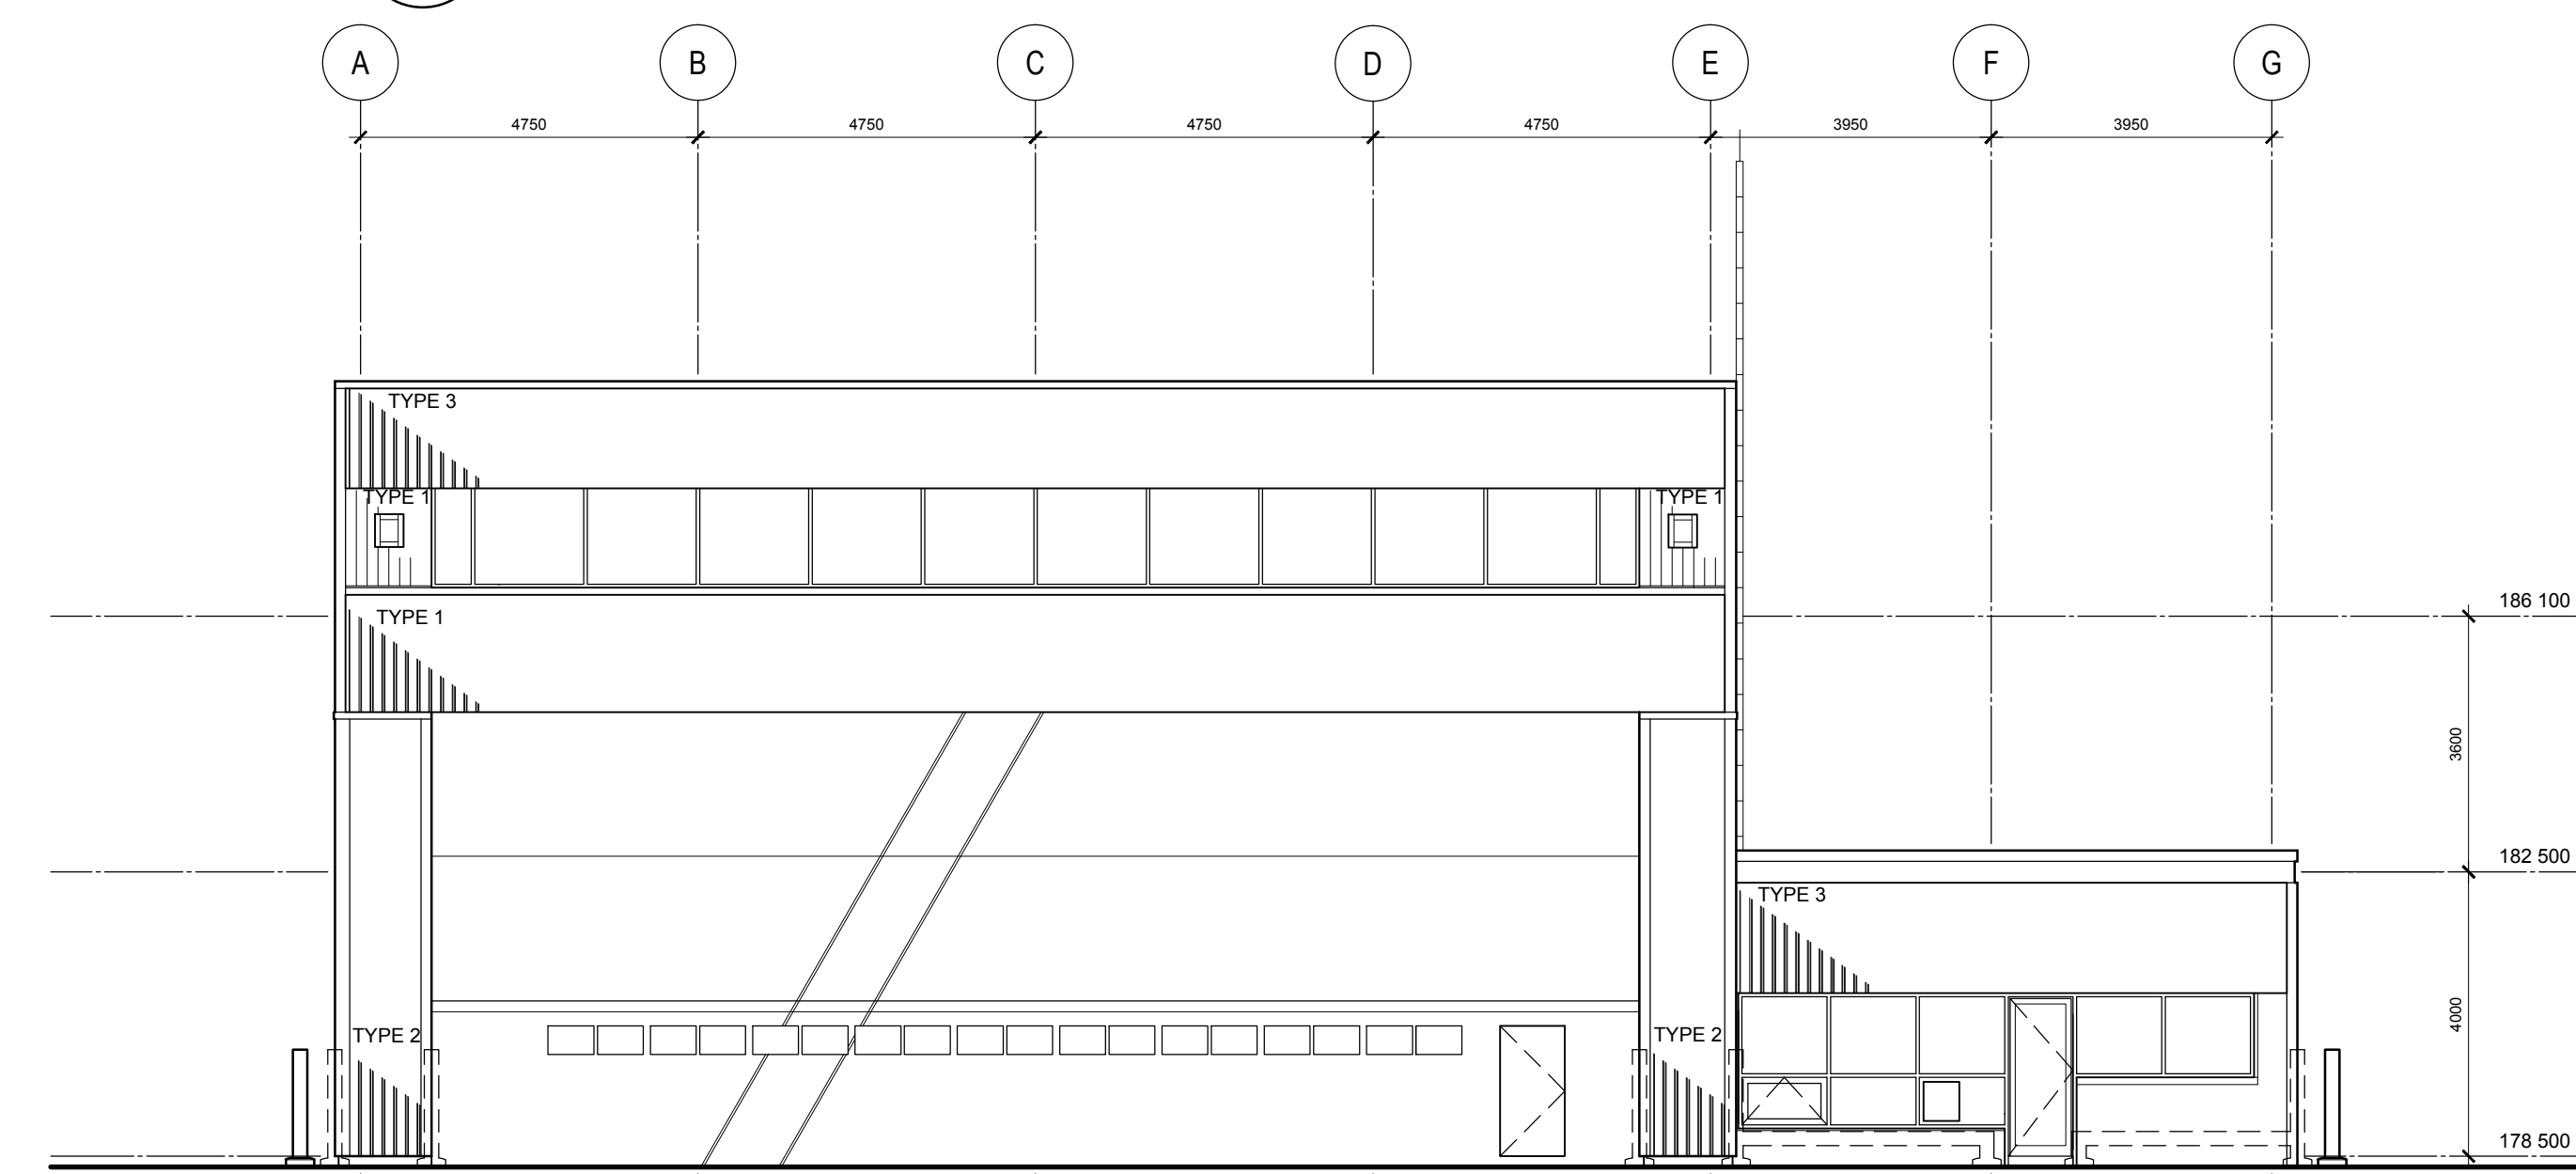


2 SOUTH ELEVATION  
A-B01 1:100

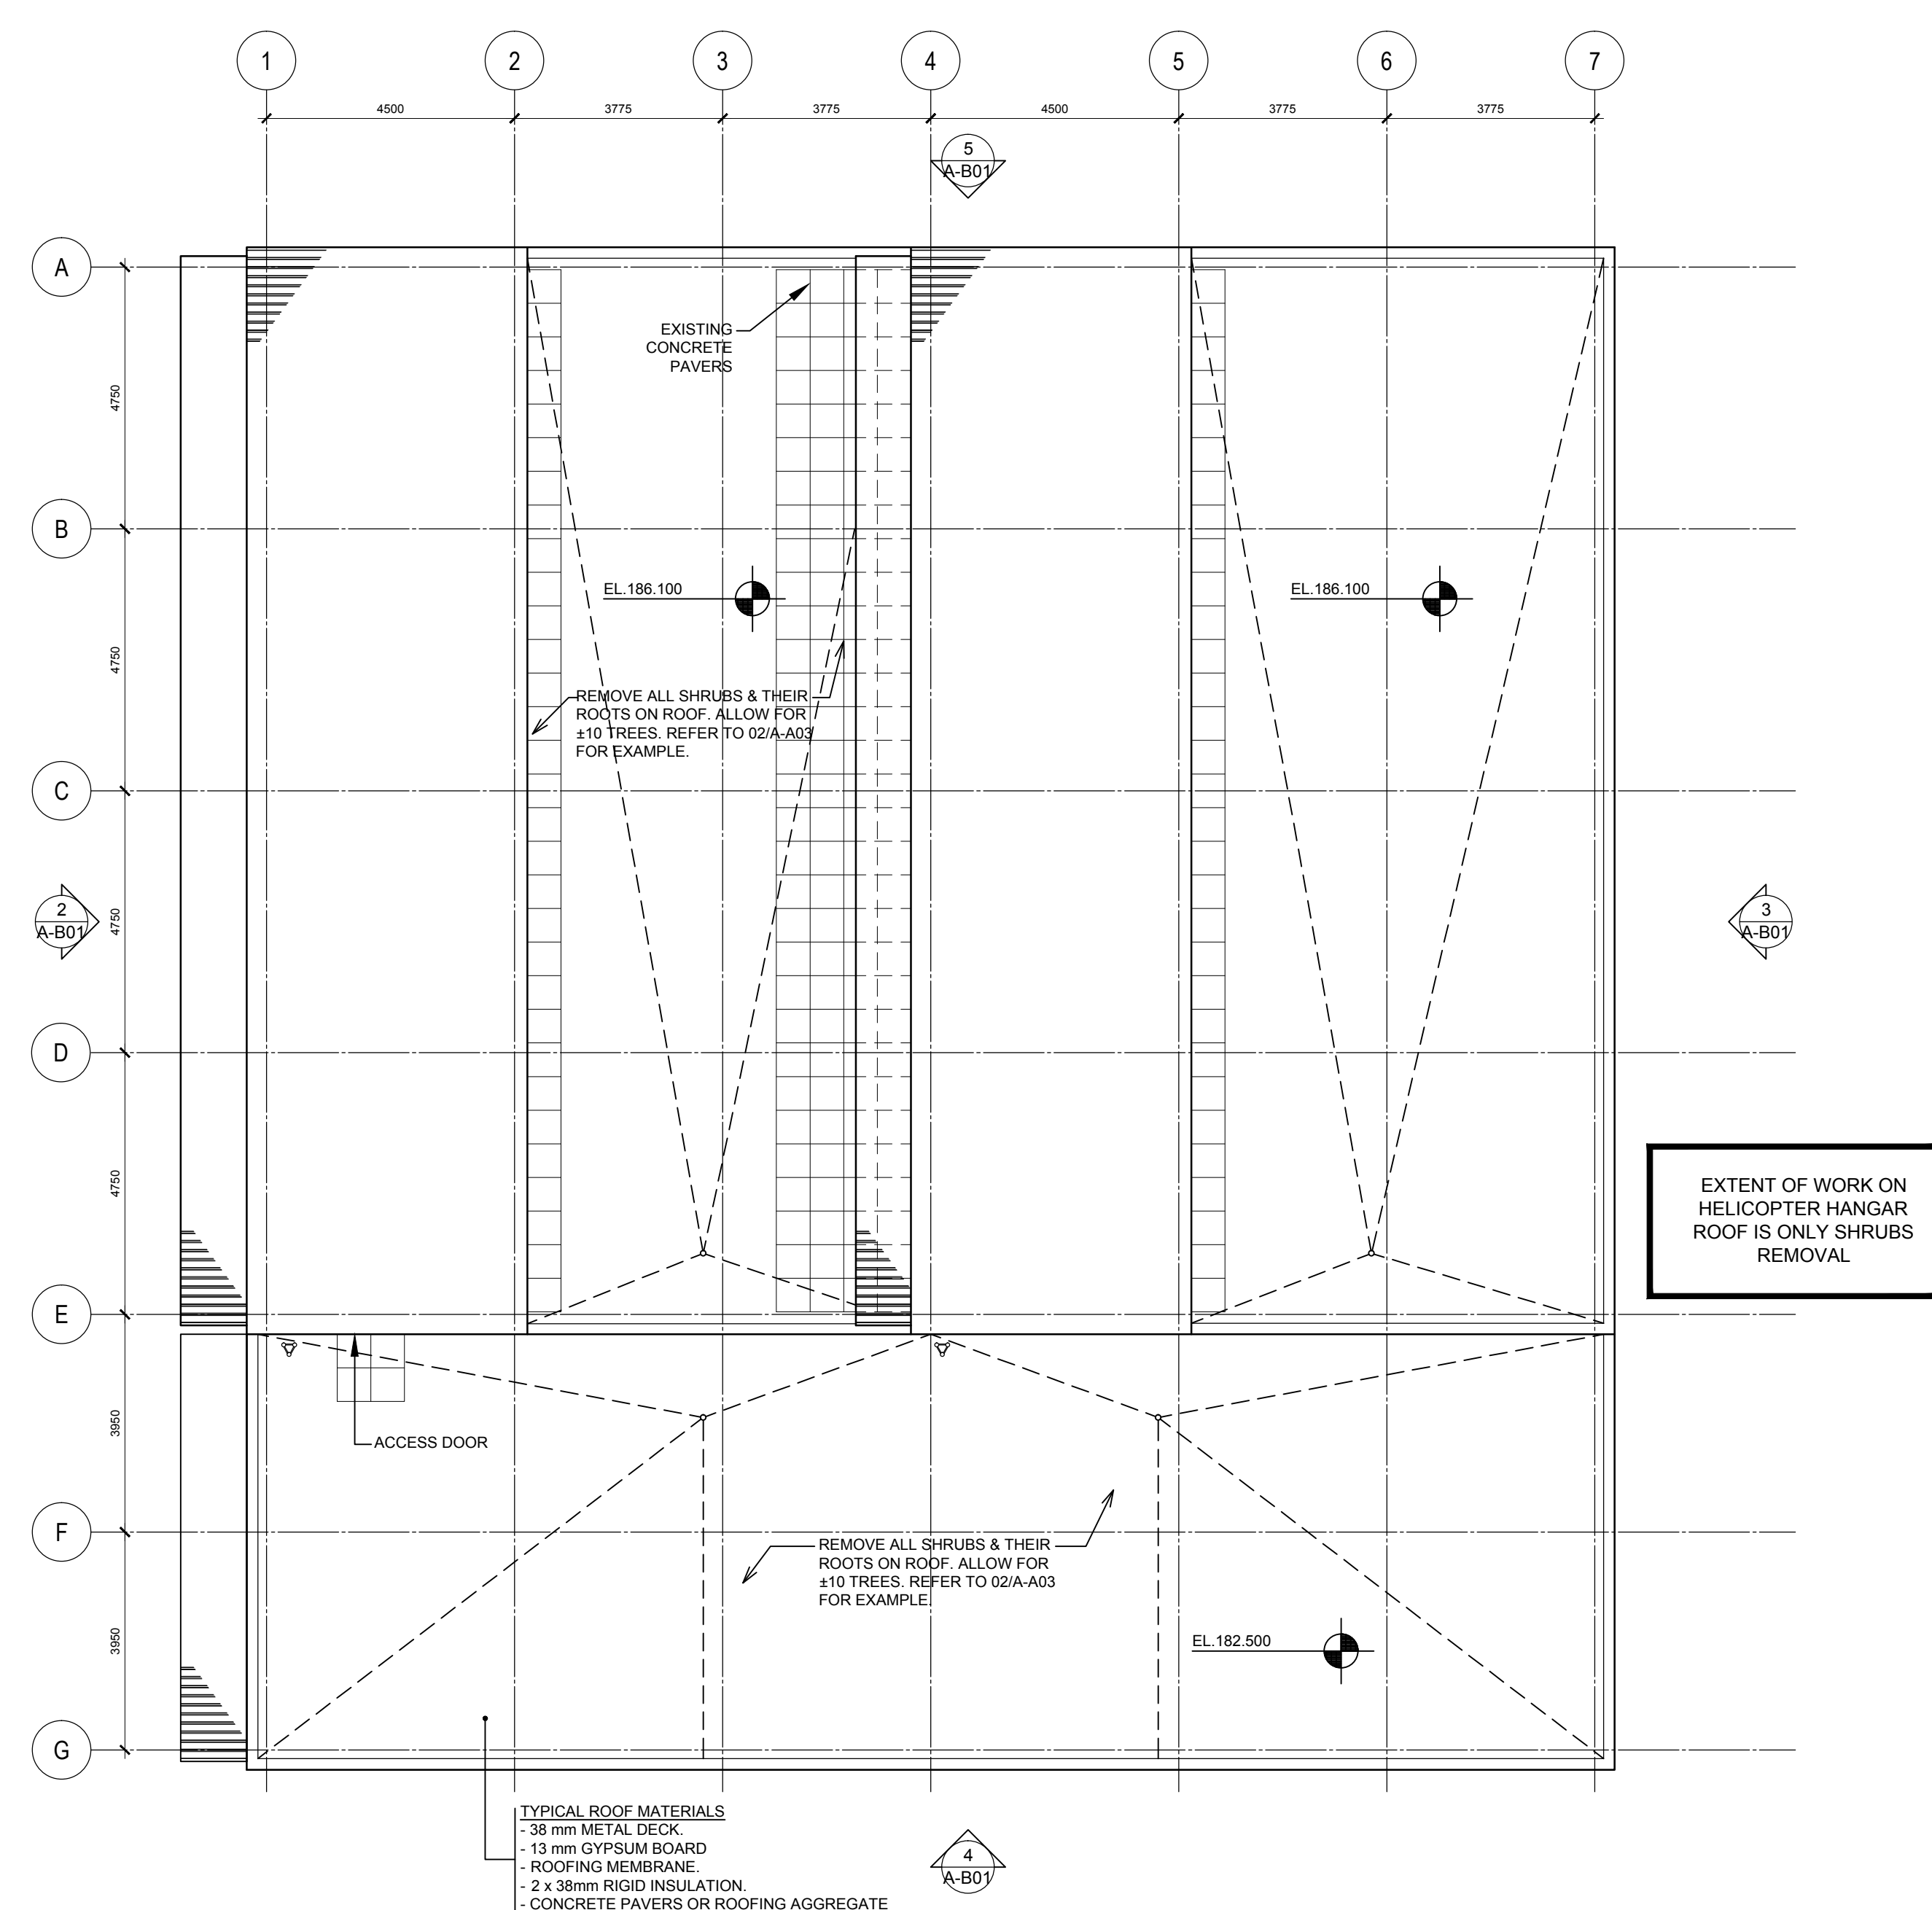

1 ROOF PLAN  
A-B01 1:100

ELEVATIONS FOR  
INFORMATION  
PURPOSE ONLY

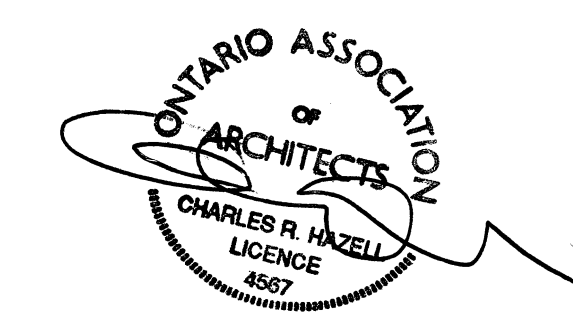

04		
03	ISSUED FOR BID	2014.09.16
02	ISSUED FOR 99% PROGRESS REVIEW	2014.06.25
01	ISSUED FOR 66 % PROGRESS REVIEW	2014.06.14
revision		date

Do not scale drawings.  
Verify all dimensions and conditions on site and immediately  
notify the Departmental Representative of all discrepancies.

A	Detail No. No. du détail
B	drawing no. - where detail required dessin no. - où détail exigé
C	drawing no. - where detailed dessin no. - où détaillé

project title  
titre du projet  
**PARRY SOUND** ONTARIO  
28 WAJBEEK STREET  
P2A 1B9  
**CANADIAN COAST GUARD  
ROOF UPGRADE**

drawing title  
titre du dessin  
**BUILDING B - HELI. HANGAR  
ROOF PLAN  
& ELEVATIONS**

drawn by  
dessiné par G.B.

designed by  
conçu par G.B.

approved by  
approuvé par C.H.



bid  
offre J.LEON project manager  
administrateur de projets

project date  
date du projet 2014.09.16


project no.  
no. du projet  
**R.064667.001**

drawing no.  
dessiné no.  
**A-B01**




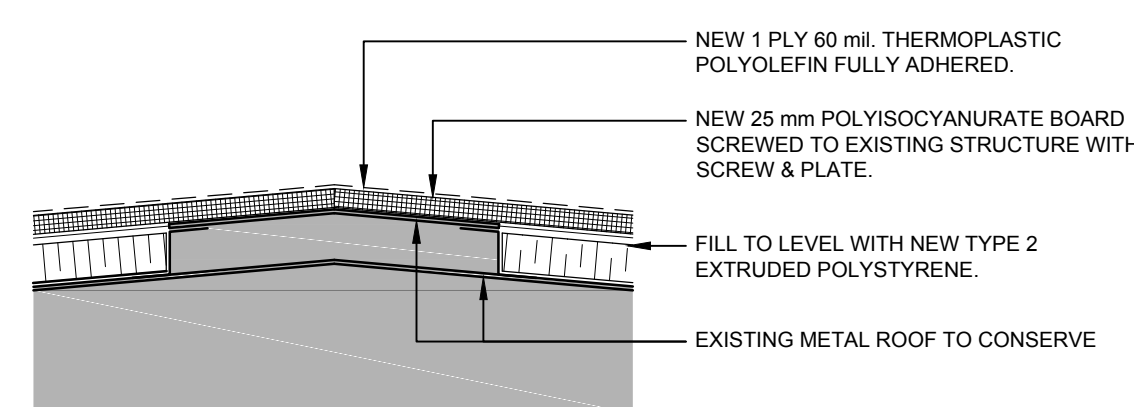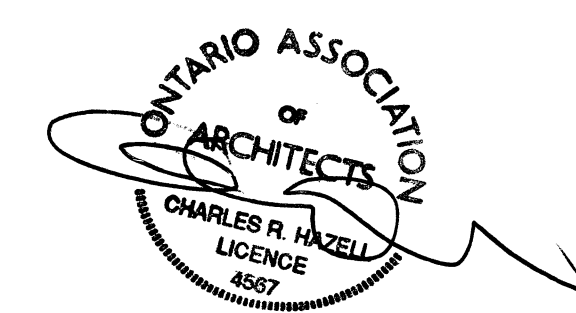


9 TYPICAL ROOF DETAIL  
A-E01 1:10

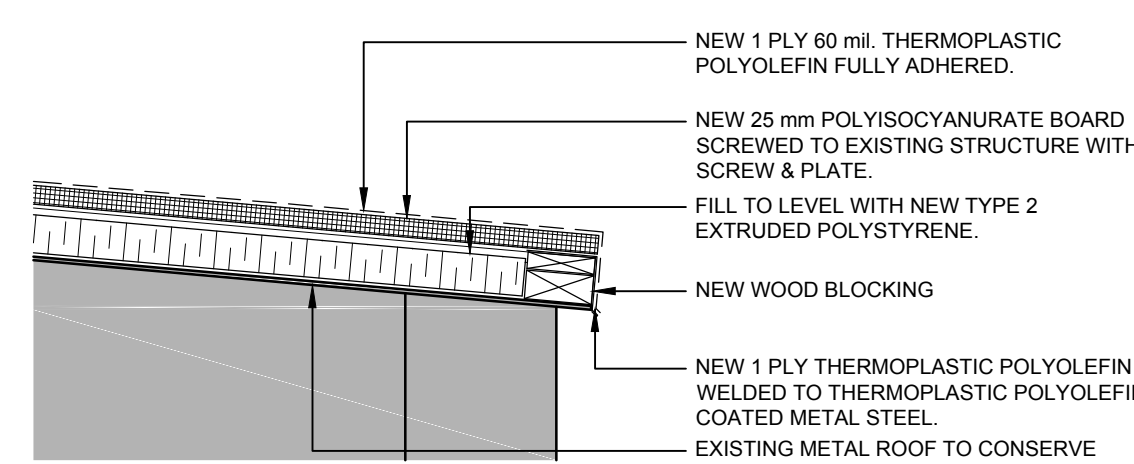

8 TYPICAL ROOF DETAIL  
A-E01 1:10

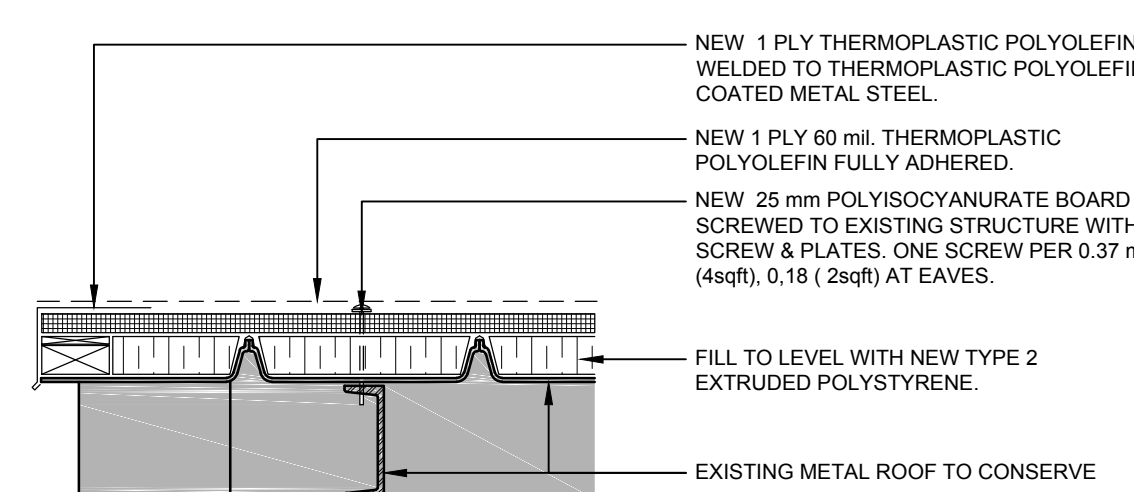


7 TYPICAL ROOF DETAIL  
A-E01 1:10

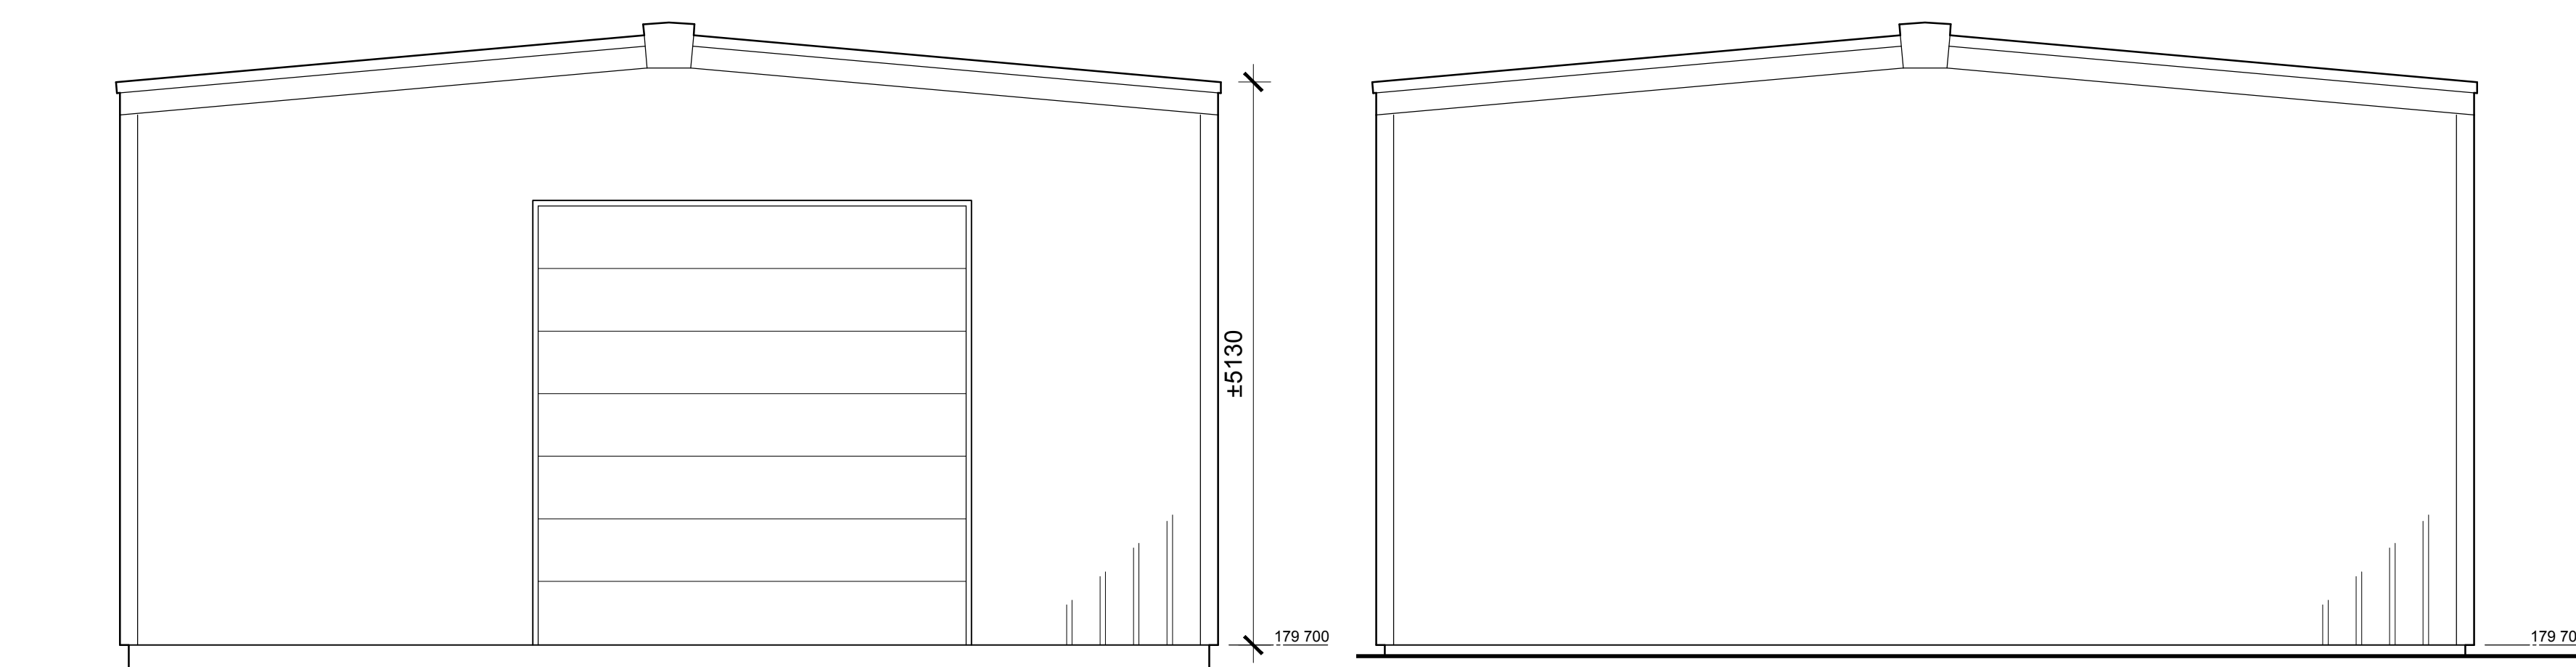


4 SOUTH ELEVATION  
A-E01 1:50

3 NORTH ELEVATION  
A-E01 1:50

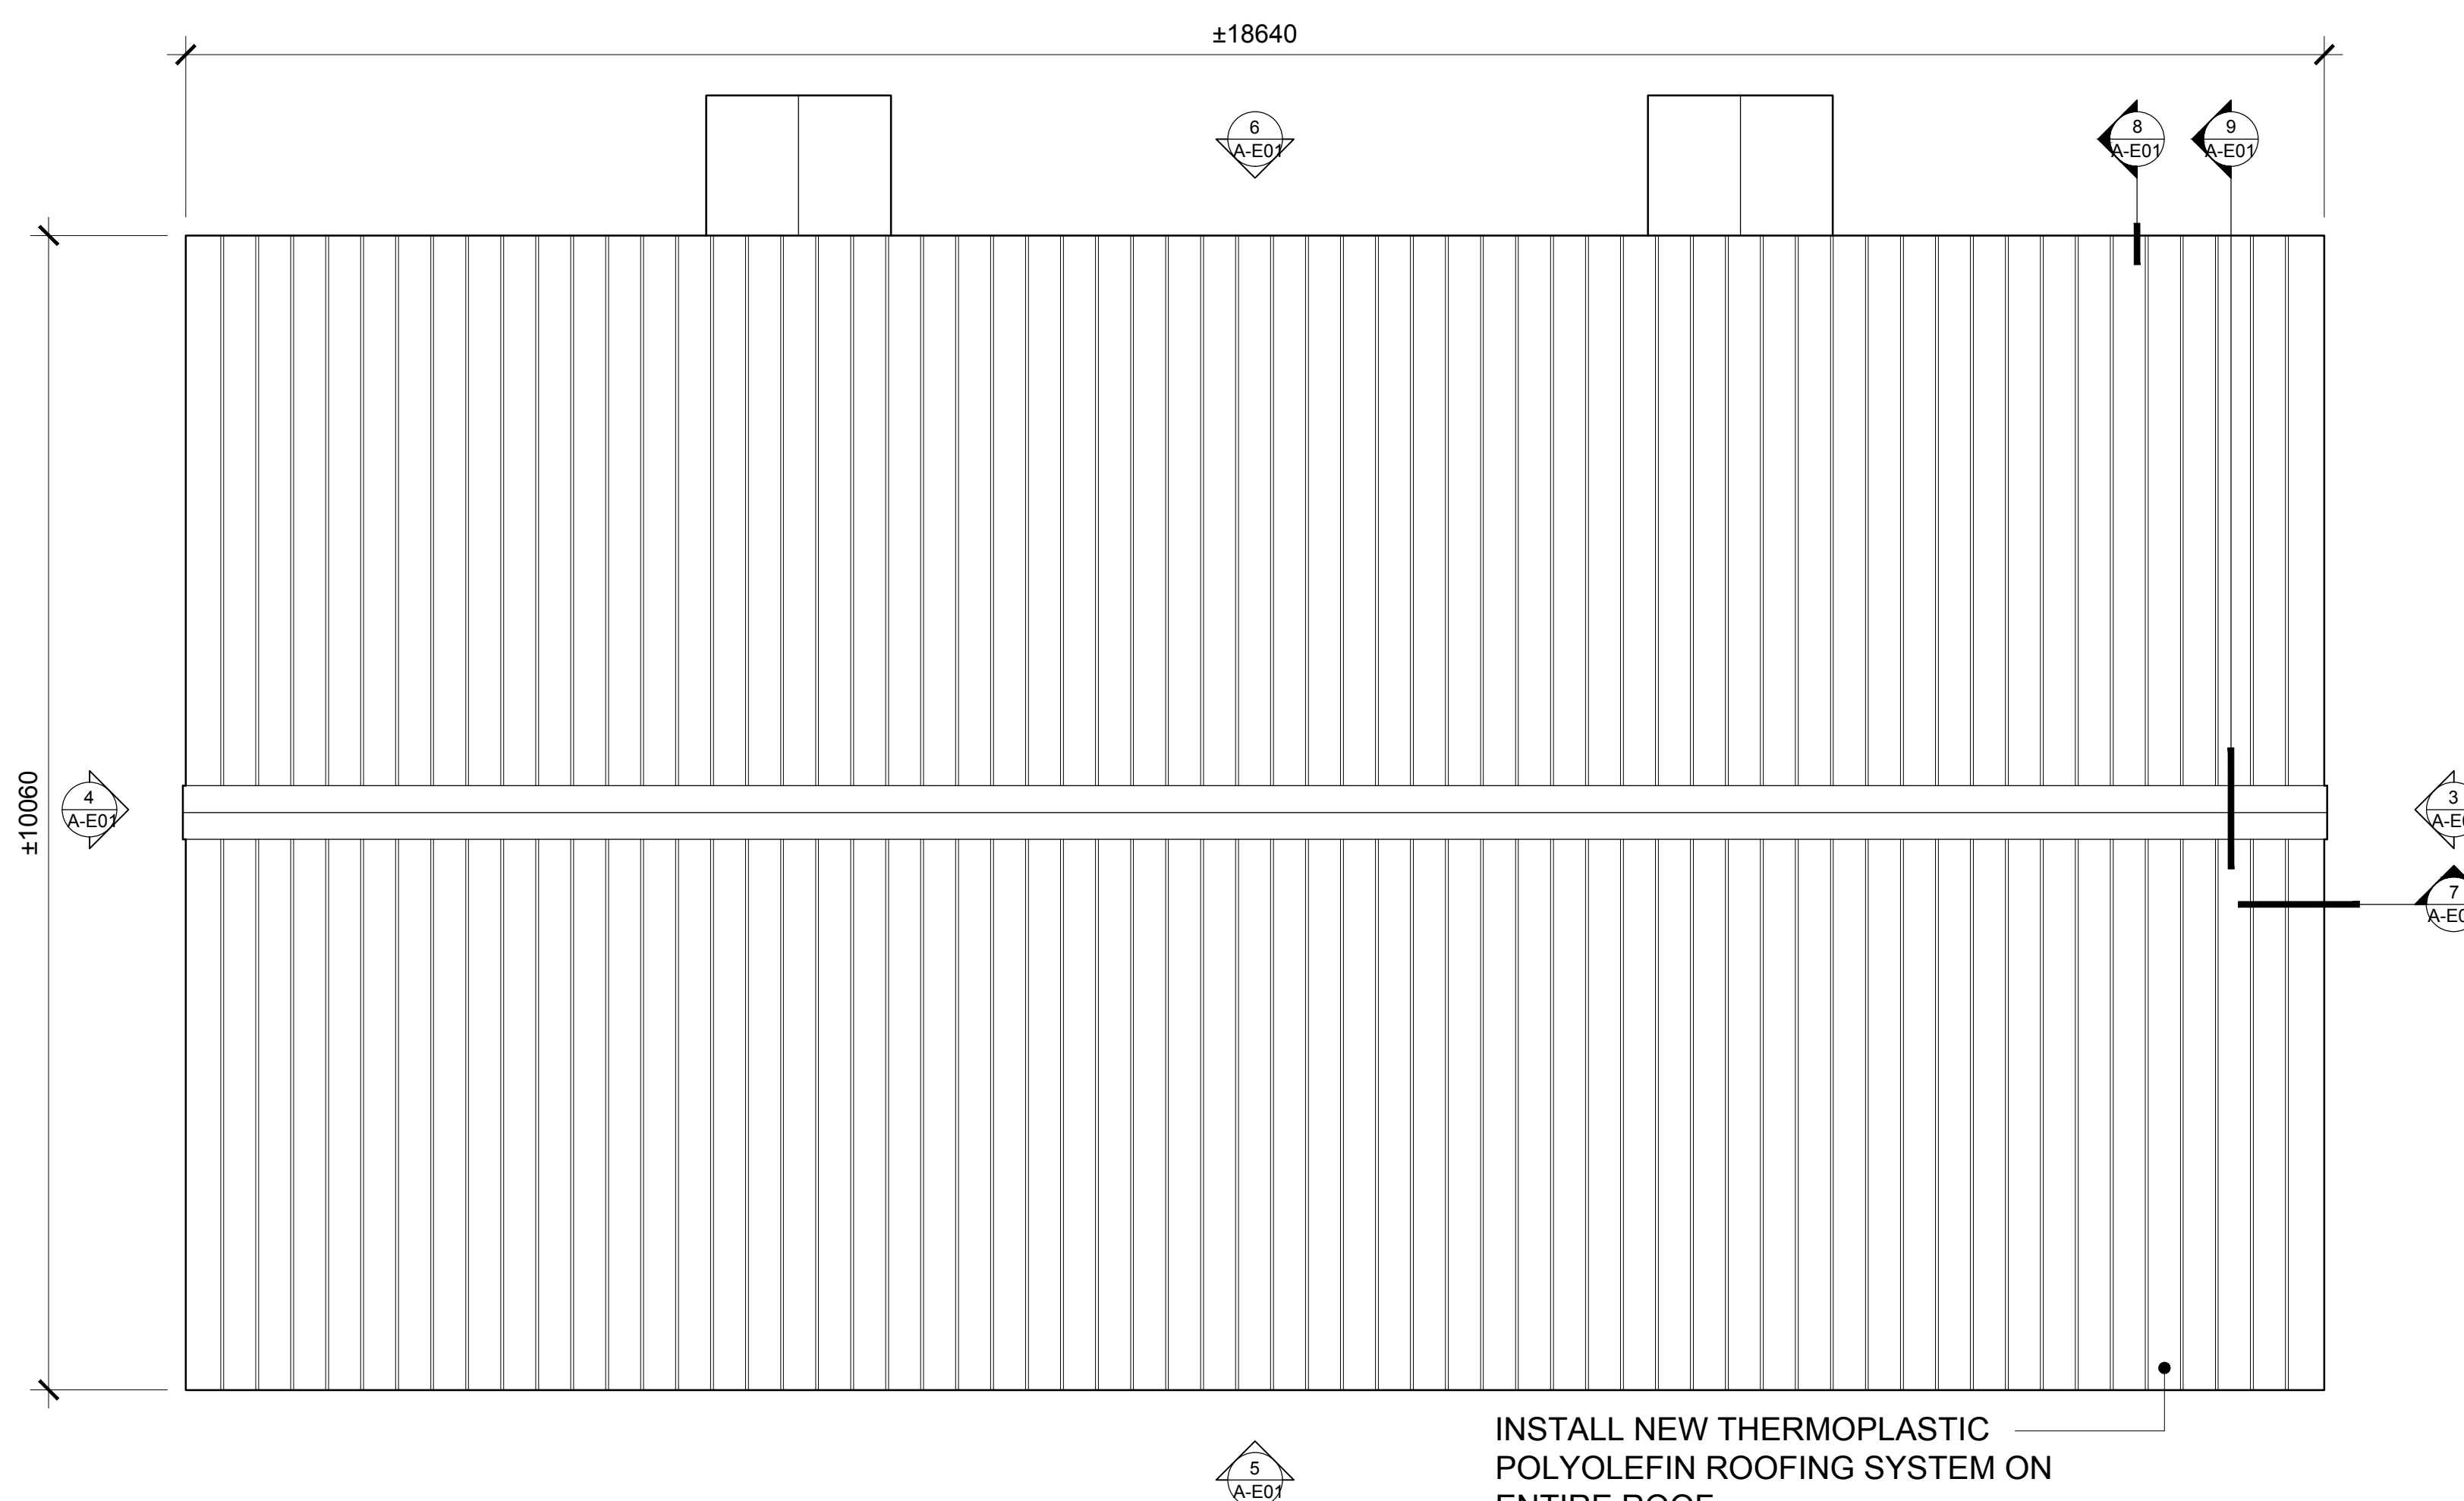


2 ROOF PLAN  
A-E01 1:50


INSTALL NEW THERMOPLASTIC  
POLYOLEFIN ROOFING SYSTEM ON  
ENTIRE ROOF

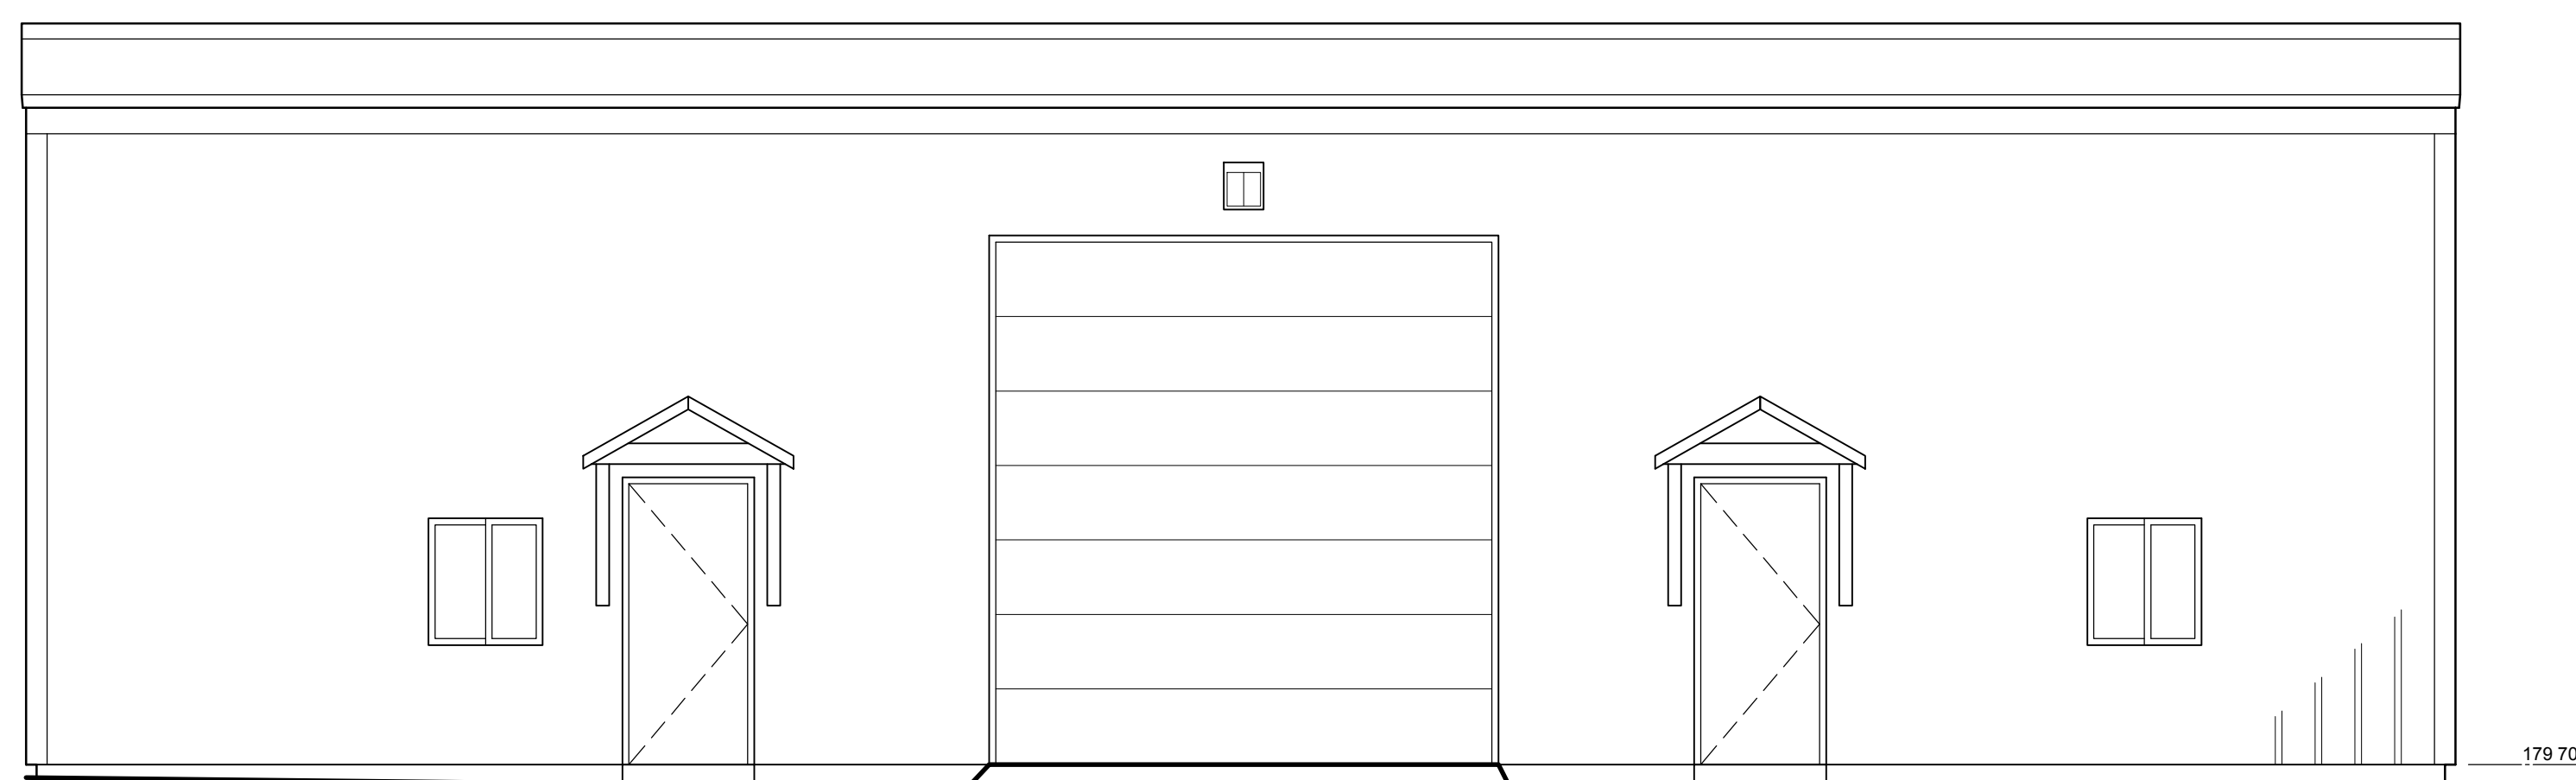

6 WEST ELEVATION  
A-E01 1:50

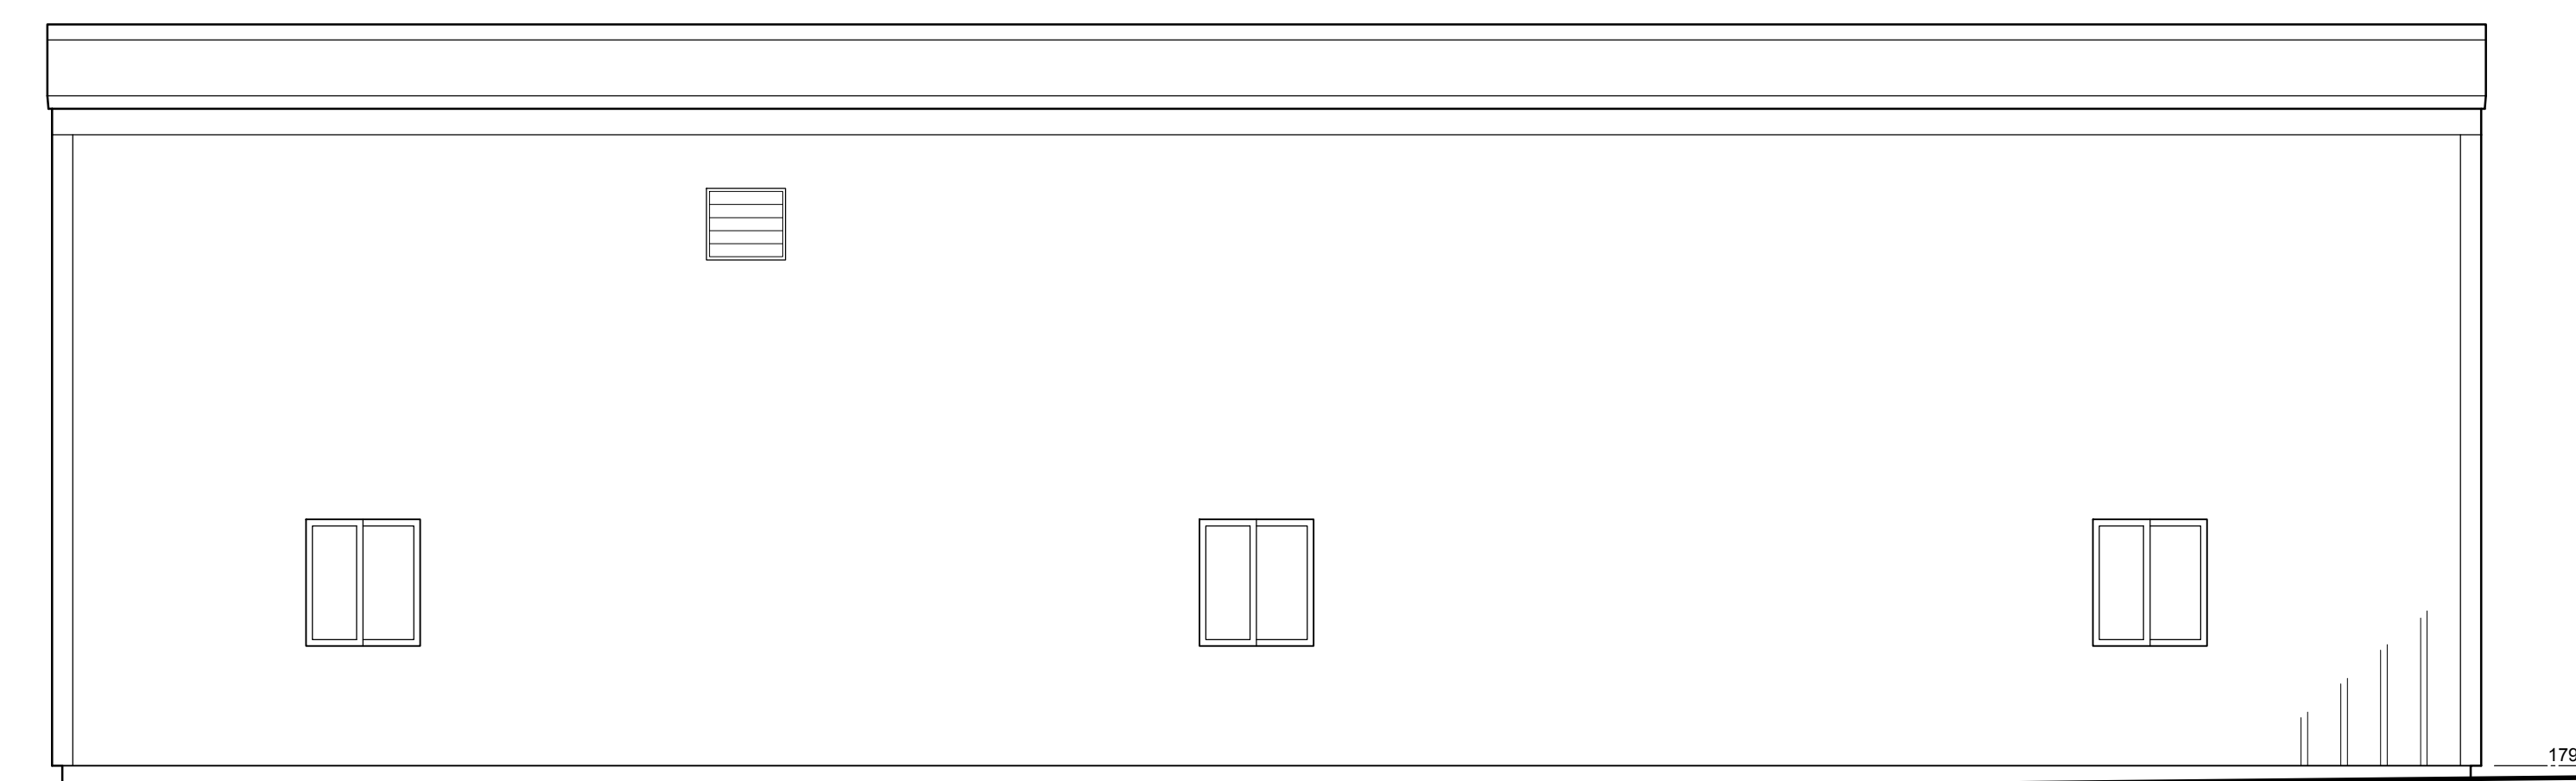

5 EAST ELEVATION  
A-E01 1:50

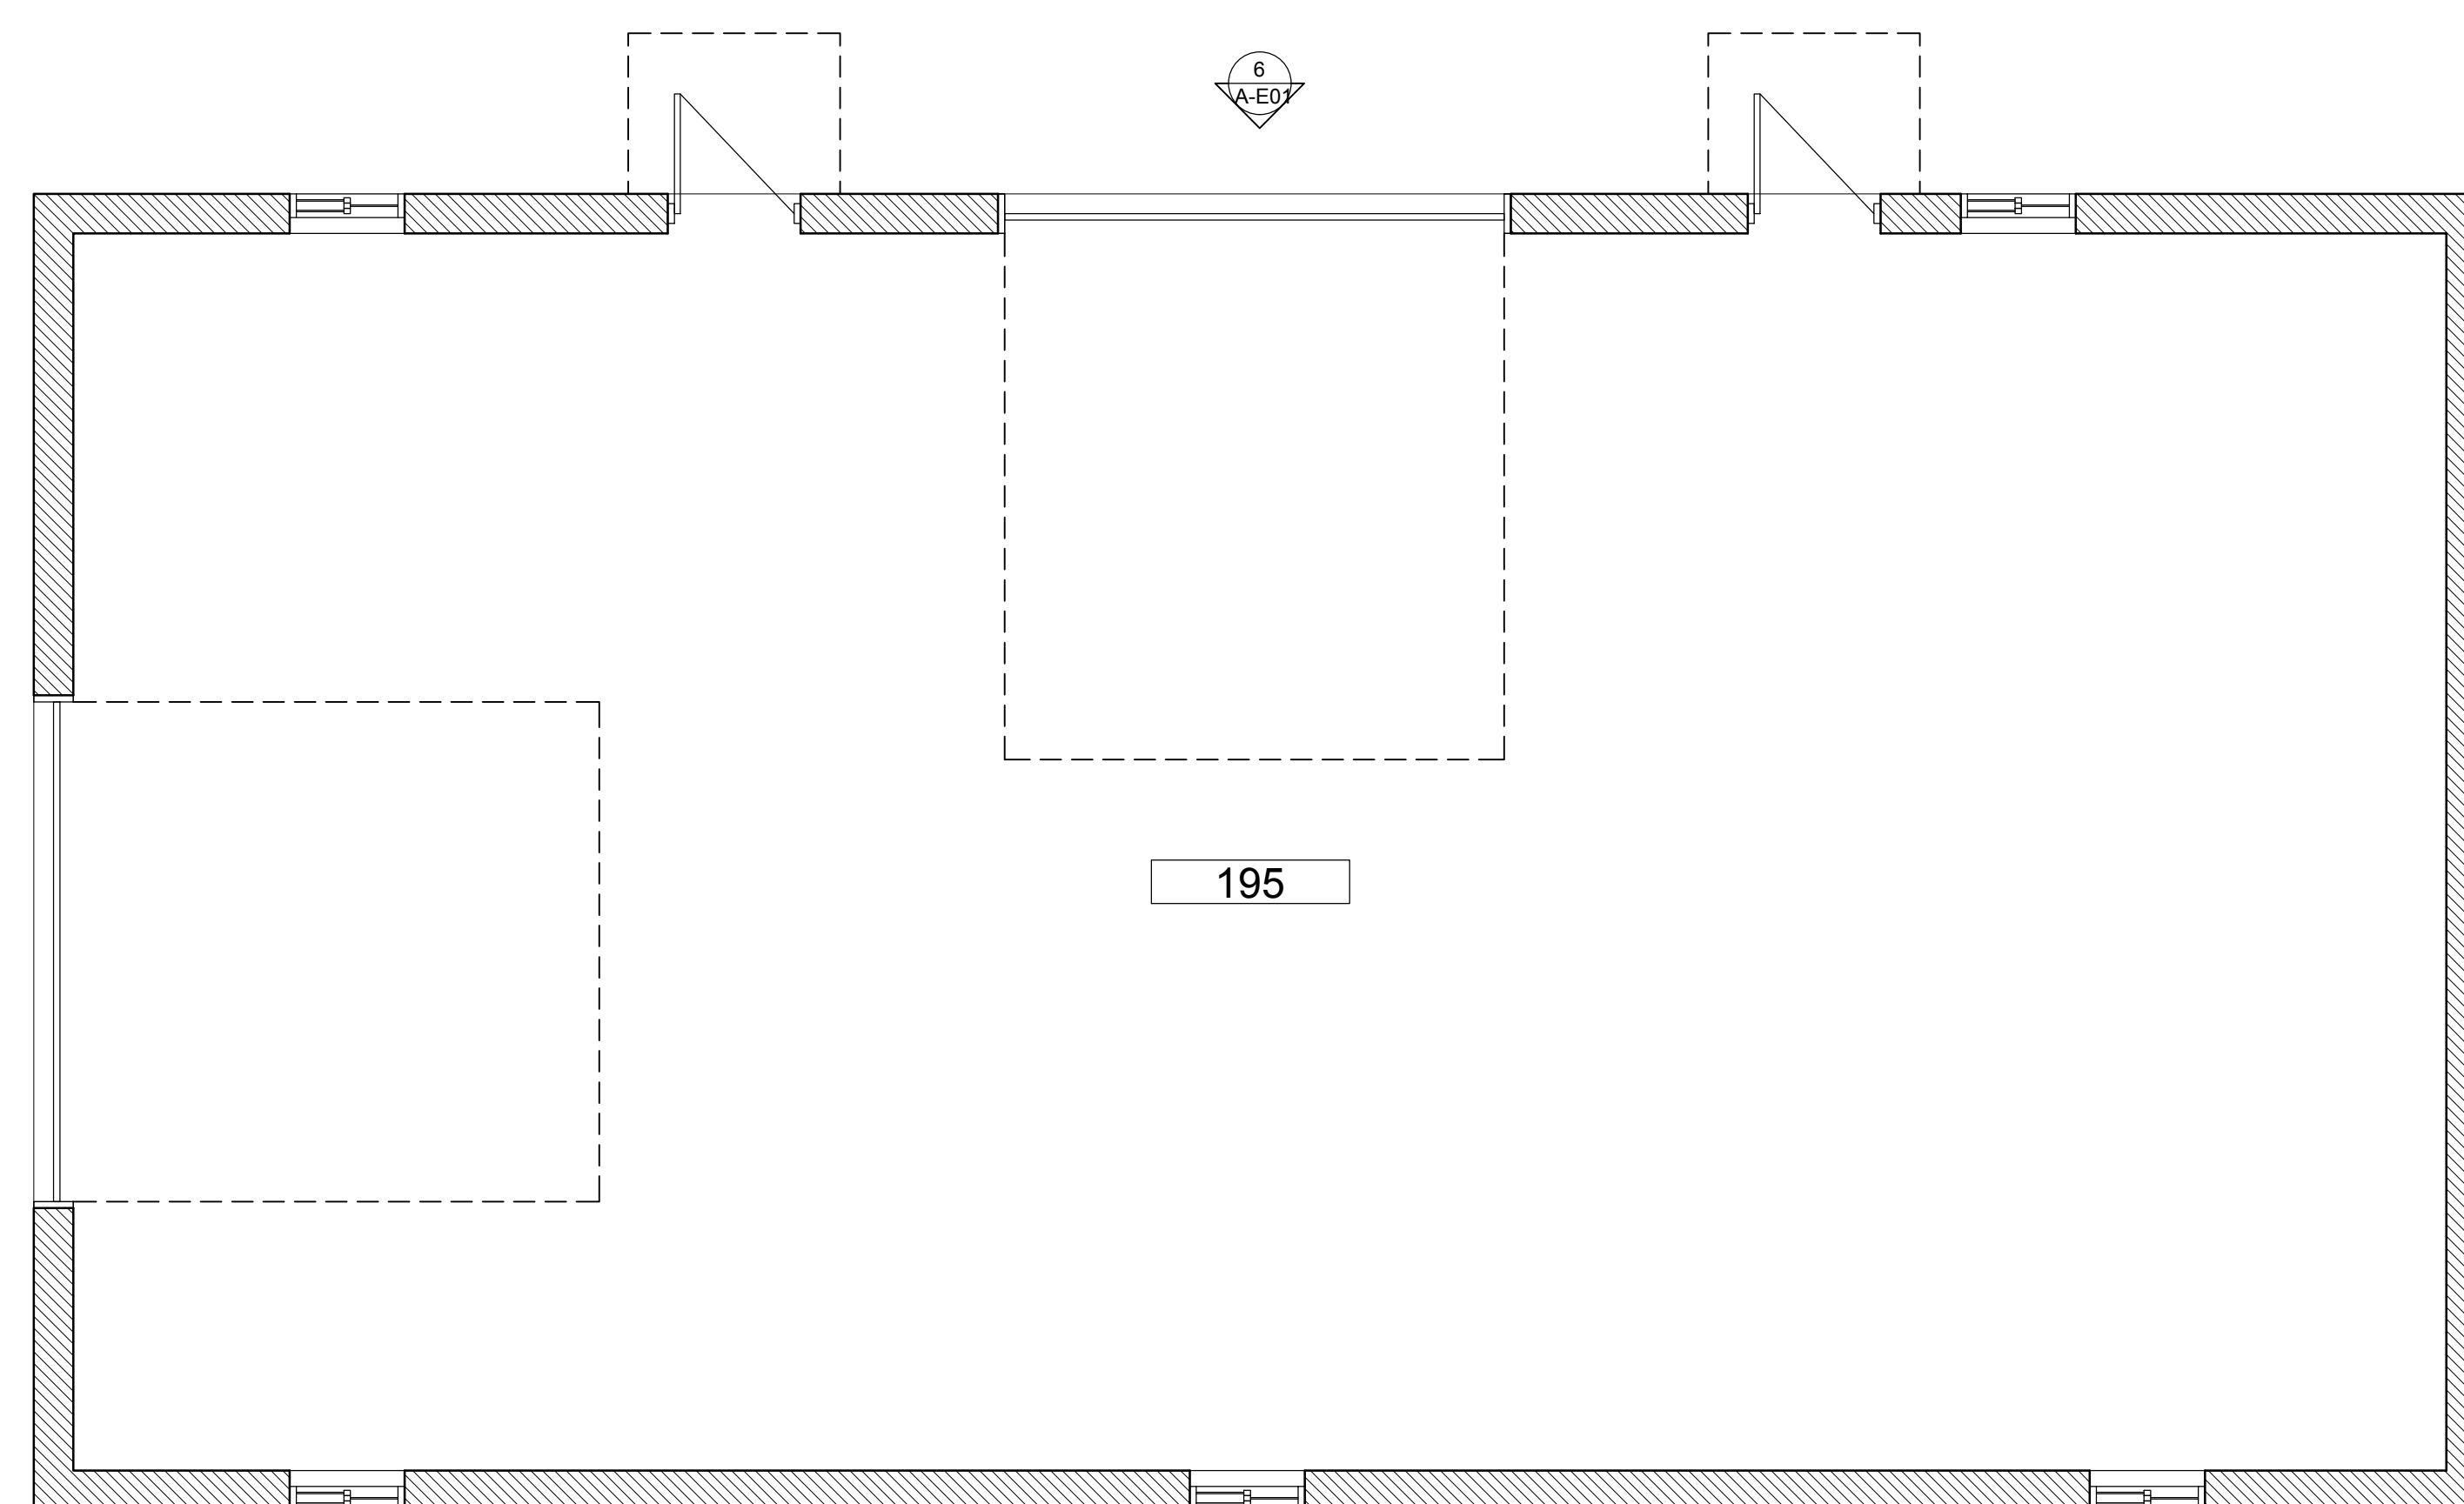

1 GROUND FLOOR PLAN  
A-E01 1:50

ELEVATIONS FOR  
INFORMATION  
PURPOSE ONLY

04		
03	ISSUED FOR BID	2014.09.16
02	ISSUED FOR 99% PROGRESS REVIEW	2014.08.25
01	ISSUED FOR 66 % PROGRESS REVIEW	2014.06.14
revision		date

Do not scale drawings.  
Verify all dimensions and conditions on site and immediately  
notify the Departmental Representative of all discrepancies.

A	Detail No. No. du détail
B	drawing no. - where detail required dessin no. - où détail exigé
C	drawing no. - where detailed dessin no. - où détaillé

project title  
titre du projet  
**PARRY SOUND** ONTARIO  
28 WAJBEEK STREET  
P2A 1B9  
**CANADIAN COAST GUARD  
ROOF UPGRADE**

drawing title  
titre du dessin  
**BUILDING E - MARINE STOR.  
PLANS & ELEVATIONS**

drawn by  
dessiné par G.B.

designed by  
conçu par G.B.

approved by  
approuvé par C.H.


bid  
offre J.LEON project manager  
administrateur de projets

project date  
date du projet 2014.09.16


project no.  
no. du projet  
**R.064667.001**

drawing no.  
dessiné no.  
**A-E01**




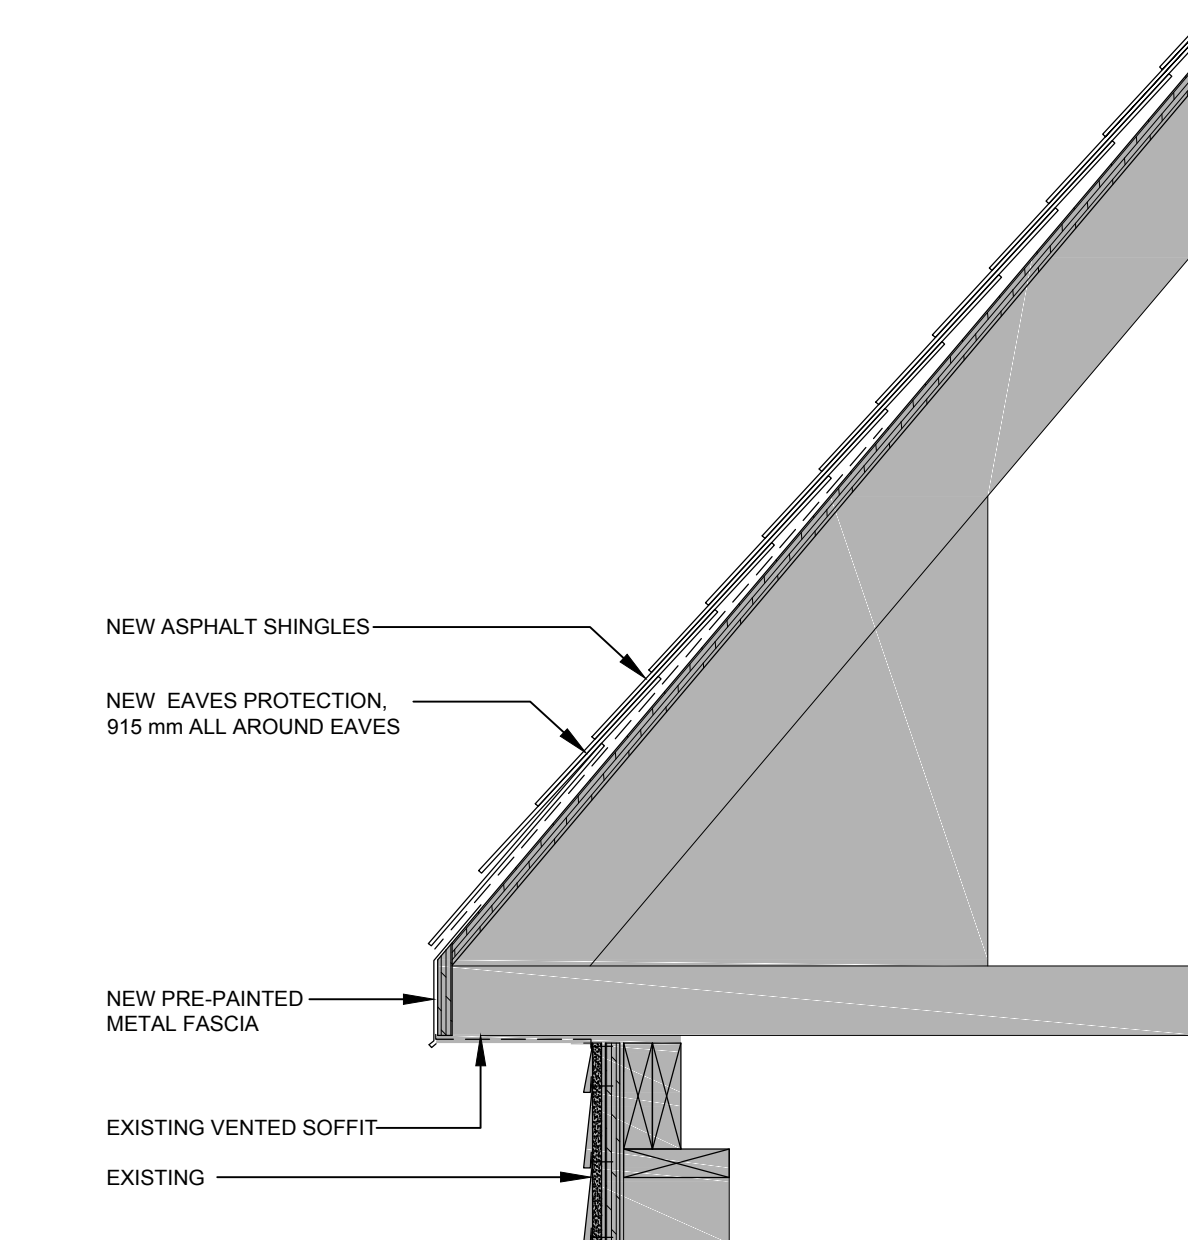


9 TYPICAL SHINGLE ROOF SECTION  
A-G01 1:10

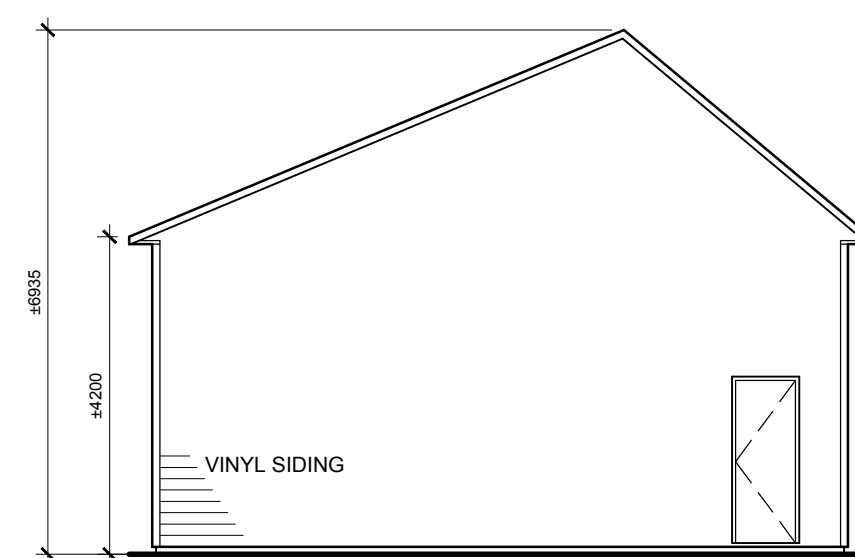


8 NORTH ELEVATION  
A-G01 1:100

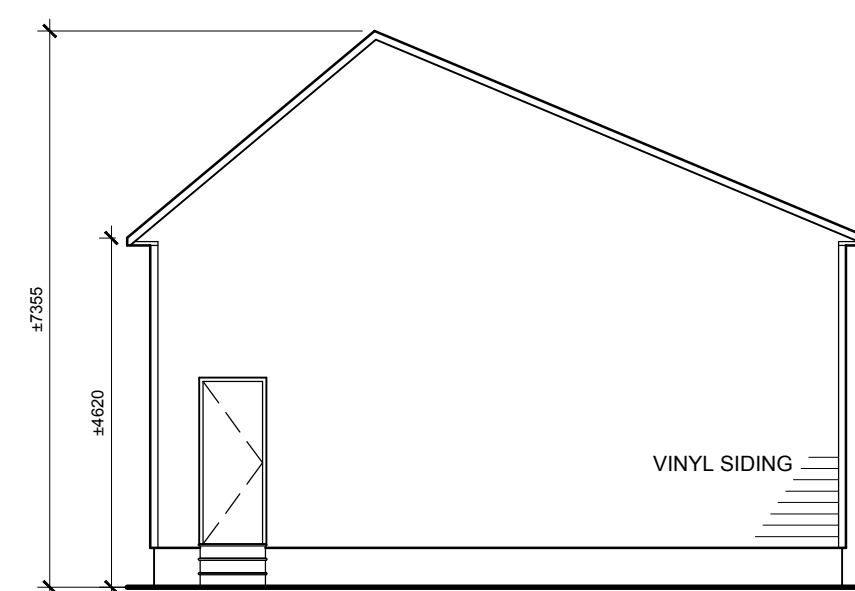

7 SOUTH ELEVATION  
A-G01 1:100

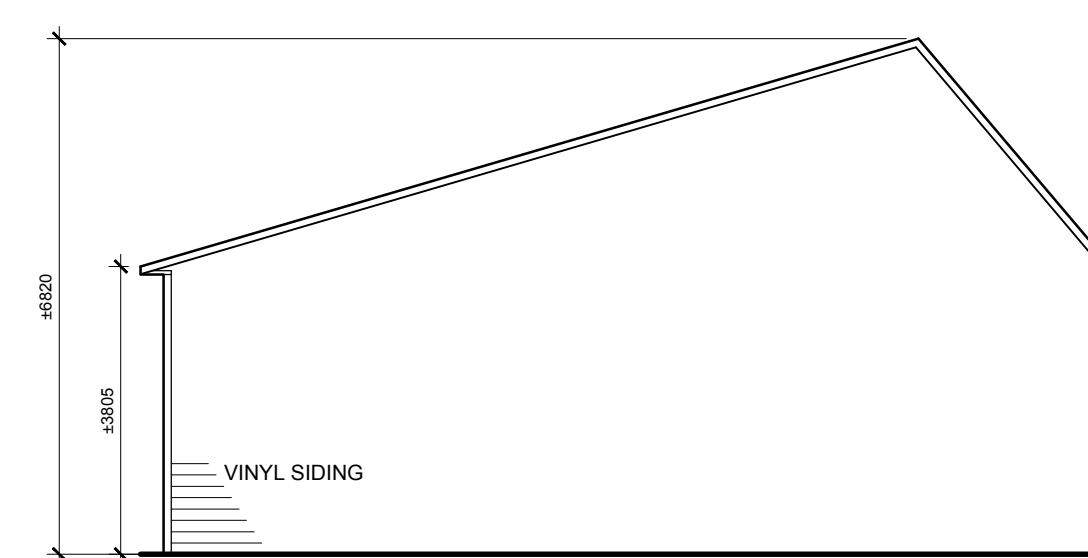


6 NORTH ELEVATION  
A-G01 1:100

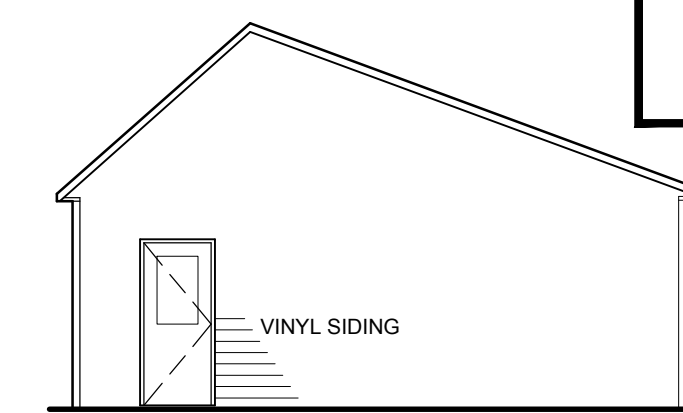


5 SOUTH ELEVATION  
A-G01 1:100


ELEVATIONS FOR  
INFORMATION  
PURPOSE ONLY

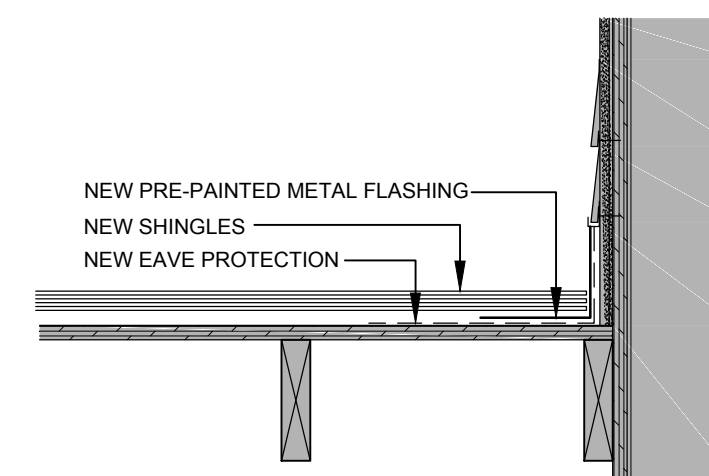


12 TYPICAL VALLEY SECTION  
A-G01 1:10

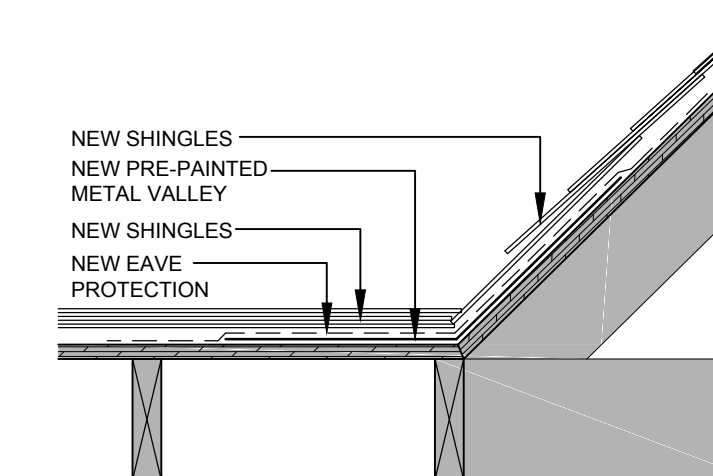


11 TYPICAL VALLEY SECTION  
A-G01 1:10

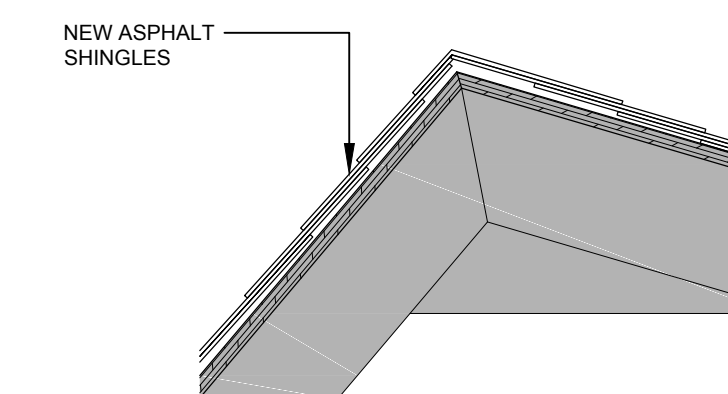


10 TYPICAL SHINGLE ROOF SECTION  
A-G01 1:10

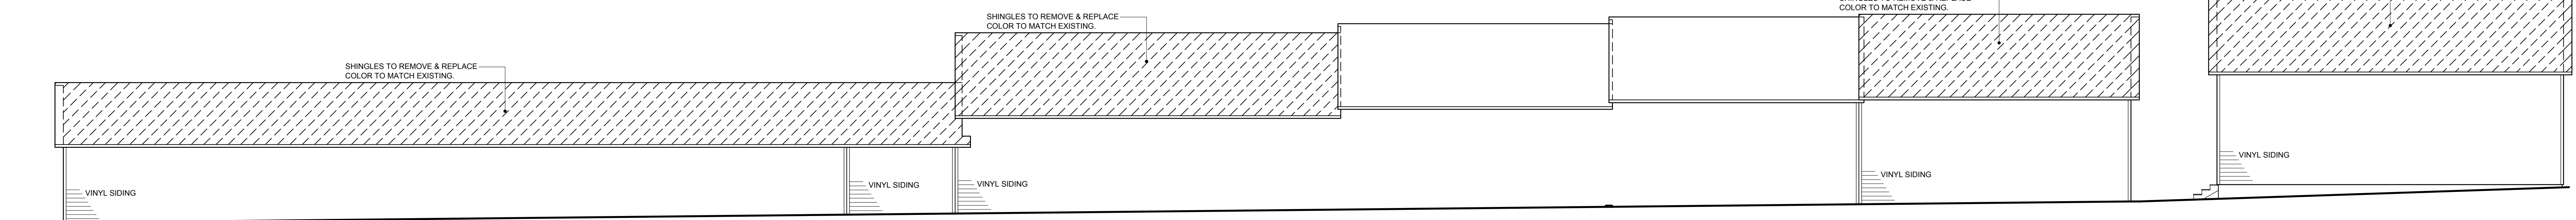


4 EAST ELEVATION  
A-G01 1:100

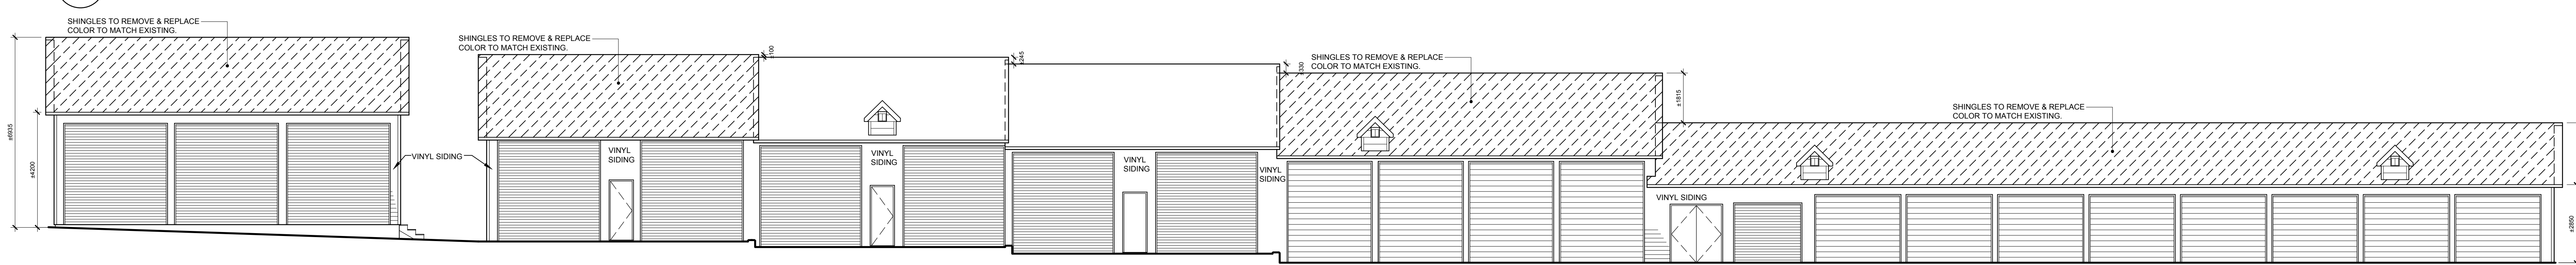

3 WEST ELEVATION  
A-G01 1:100

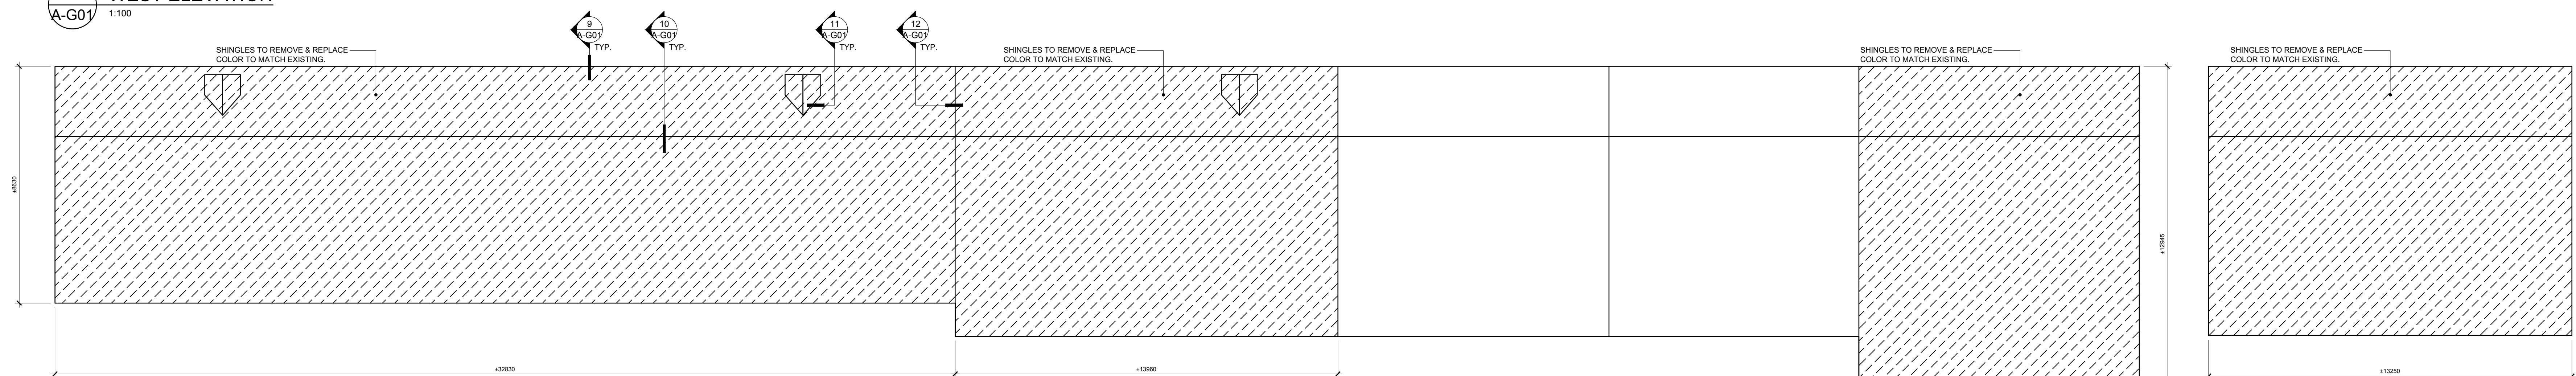

2 ROOF PLAN  
A-G01 1:100

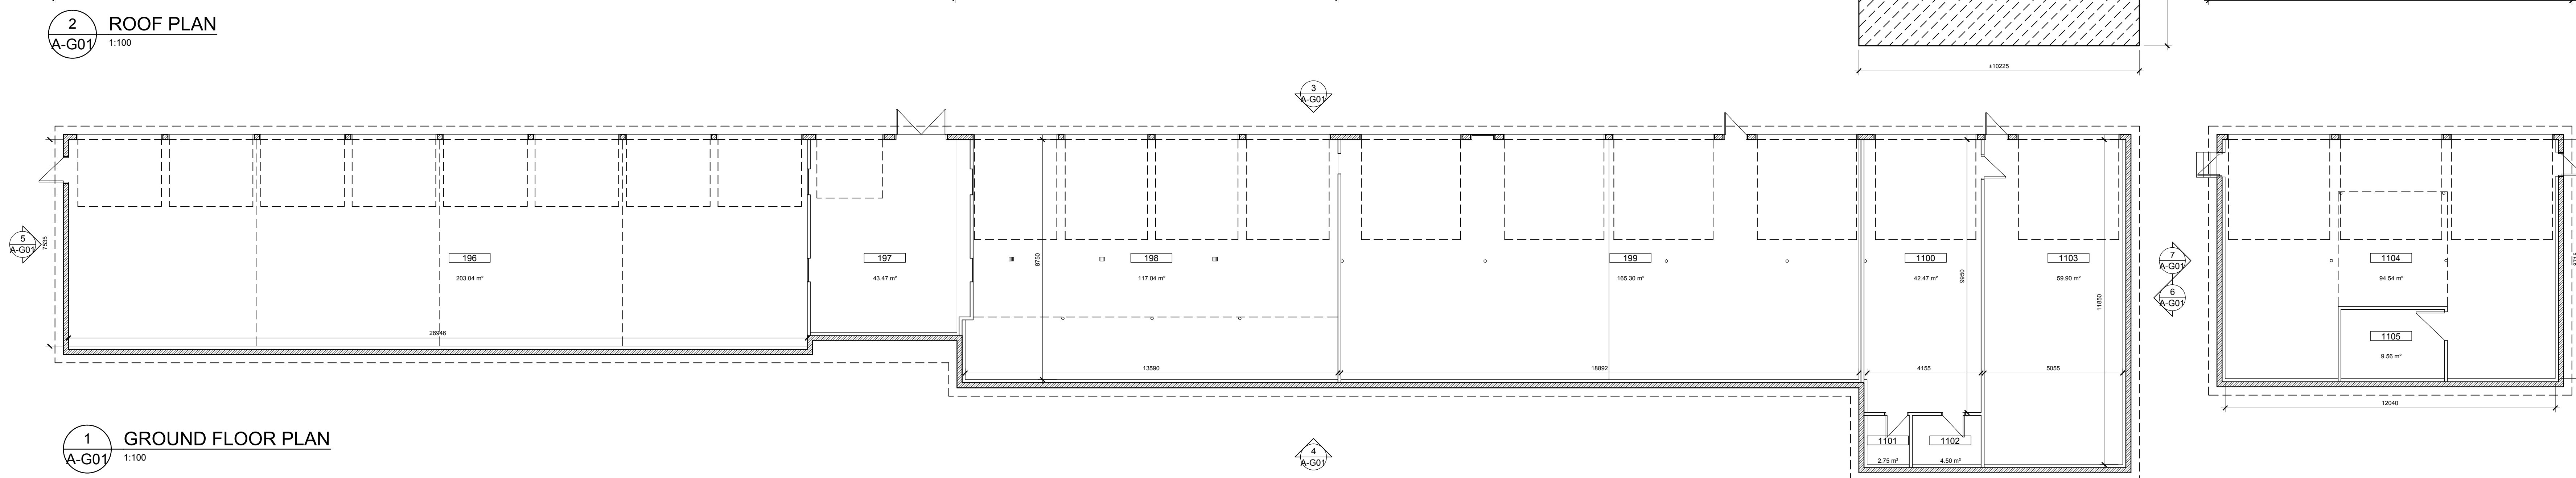

1 GROUND FLOOR PLAN  
A-G01 1:100

04		
03	ISSUED FOR BID	2014.09.16
02	ISSUED FOR 99% PROGRESS REVIEW	2014.08.25
01	ISSUED FOR 66 % PROGRESS REVIEW	2014.06.14
revision		date

Do not scale drawings.  
Verify all dimensions and conditions on site and immediately  
notify the Departmental Representative of all discrepancies.

A	Detail No.
B	No. du détail
C	drawing no. - where detail required
	dessin no. - où détail exigé
C	drawing no. - where detailed
	dessin no. - où détaillé

project title  
titre du projet  
**PARRY SOUND** ONTARIO  
28 WALBEEK STREET  
P2A 1B9  
CANADIAN COAST GUARD  
ROOF UPGRADE

drawing title  
titre du dessin  
**BUILDING G - STOR. GARAGES  
PLANS, ELEVATIONS  
& DETAILS**

drawn by dessiné par	G.B.
designed by conçu par	G.B.
approved by approuvé par	C.H.
bid offre	J.LEON
project manager administrateur de projets	

project date  
date du projet  
2014.09.16

project no.  
no. du projet  
**R.064667.001**

drawing no.  
dessiné no.  
**A-G01**