

1 PARTIAL ROOF PLAN
1:100



2 PHOTO - EXAMPLE OF SHRUBS ON ROOF

TREE/ROOT REMOVAL : CONTRACTOR TO PROCEED WITH CAUTION IN REMOVING SHRUBS ROOTS. CONTRACTOR TO DOCUMENT LOCATIONS WHERE SHRUBS HAVE BEEN REMOVED ON PLAN & SUBMIT TO CONSULTANT AS DOCUMENTATION, AND NOT IF ANY ROOTS APPEAR TO HAVE ATTACHED THROUGHOUT TO THE ROOFING MEMBRANE OR HAVE CAUSED ANY DAMAGE OR PENETRATIONS TO MEMBRANE. CONTRACTOR TO REMOVE SUFFICIENT CONCRETE PAVERS AND/OR ROOFING AGGREGATES TO ENSURE ROOT STRUCTURE IS FULLY REMOVED. ROOF CONDITIONS NOTED ON PLAN AND PHOTO DOCUMENTATION WHERE PROBLEMS DISCOVERED. CONSULTANT TO REVIEW CONDITIONS BEFORE CONCRETE PAVERS AND/OR ROOFING AGGREGATES RE-INSTALLED.

04	ADDENDUM NO. 01	2014.10.21
03	ISSUED FOR BID	2014.09.16
02	ISSUED FOR 99% PROGRESS REVIEW	2014.08.25
01	ISSUED FOR 66 % PROGRESS REVIEW	2014.06.14
revision		date

Do not scale drawings.
Verify all dimensions and conditions on site and immediately
notify the Departmental Representative of all discrepancies.

A	Detail No. No. du détail
B	drawing no. - where detail required dessin no. - où détail exigé
C	drawing no. - where detailed dessin no. - où détaillé

project title
titre du projet
PARRY SOUND ONTARIO
28 WALBEEK STREET
P2A 1B9
**CANADIAN COAST GUARD
ROOF UPGRADE**

drawing title
titre du dessin
**BUILDING A - MAIN BUILDING
SHOP WING - ROOF PLAN**

drawn by
dessiné par G.B.

designed by
conçu par G.B.

approved by
approuvé par C.H.

bid
offre J.LEON project manager
administrateur de projets

project date
date du projet 2014.09.16


project no.
no. du projet
R.064667.001

drawing no.
dessiné no.
A-A02

NEW WORK SECTION

DEMOLITION SECTION



4 VALLEY SECTION
A-A03 1:10

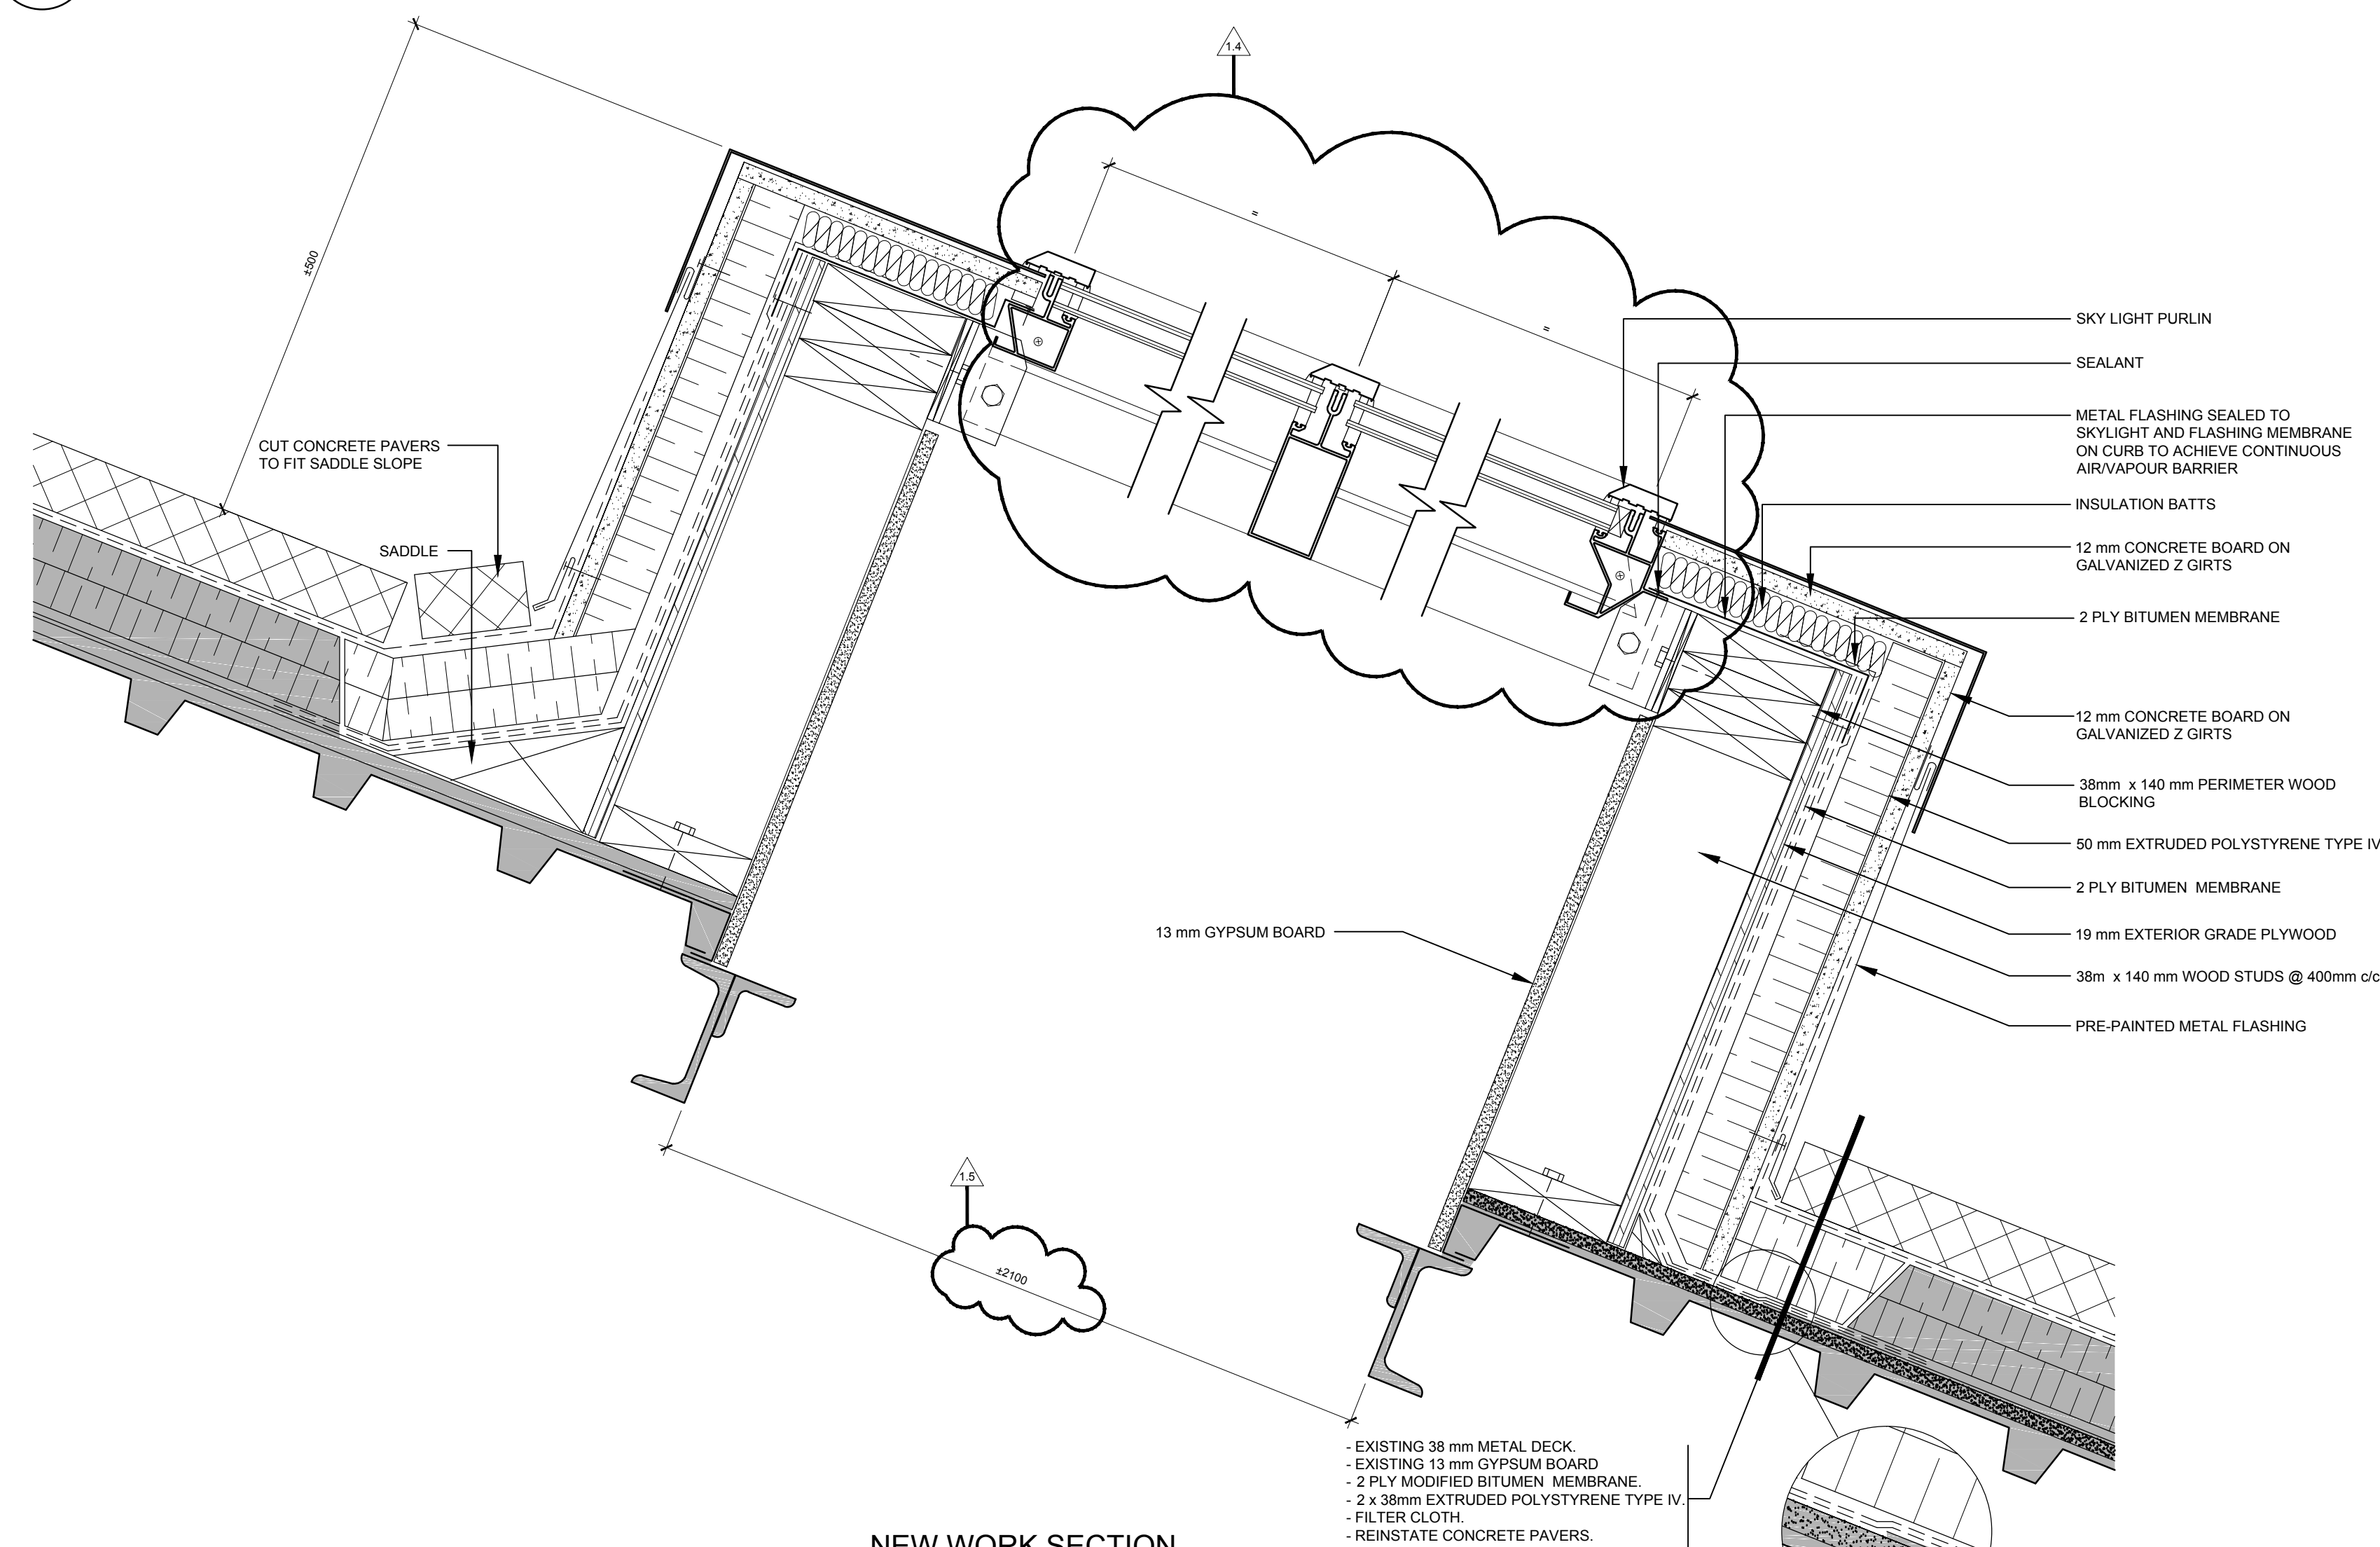

NEW WORK SECTION

DEMOLITION SECTION


3 SKY LIGHT SECTION
A-A03 1:10

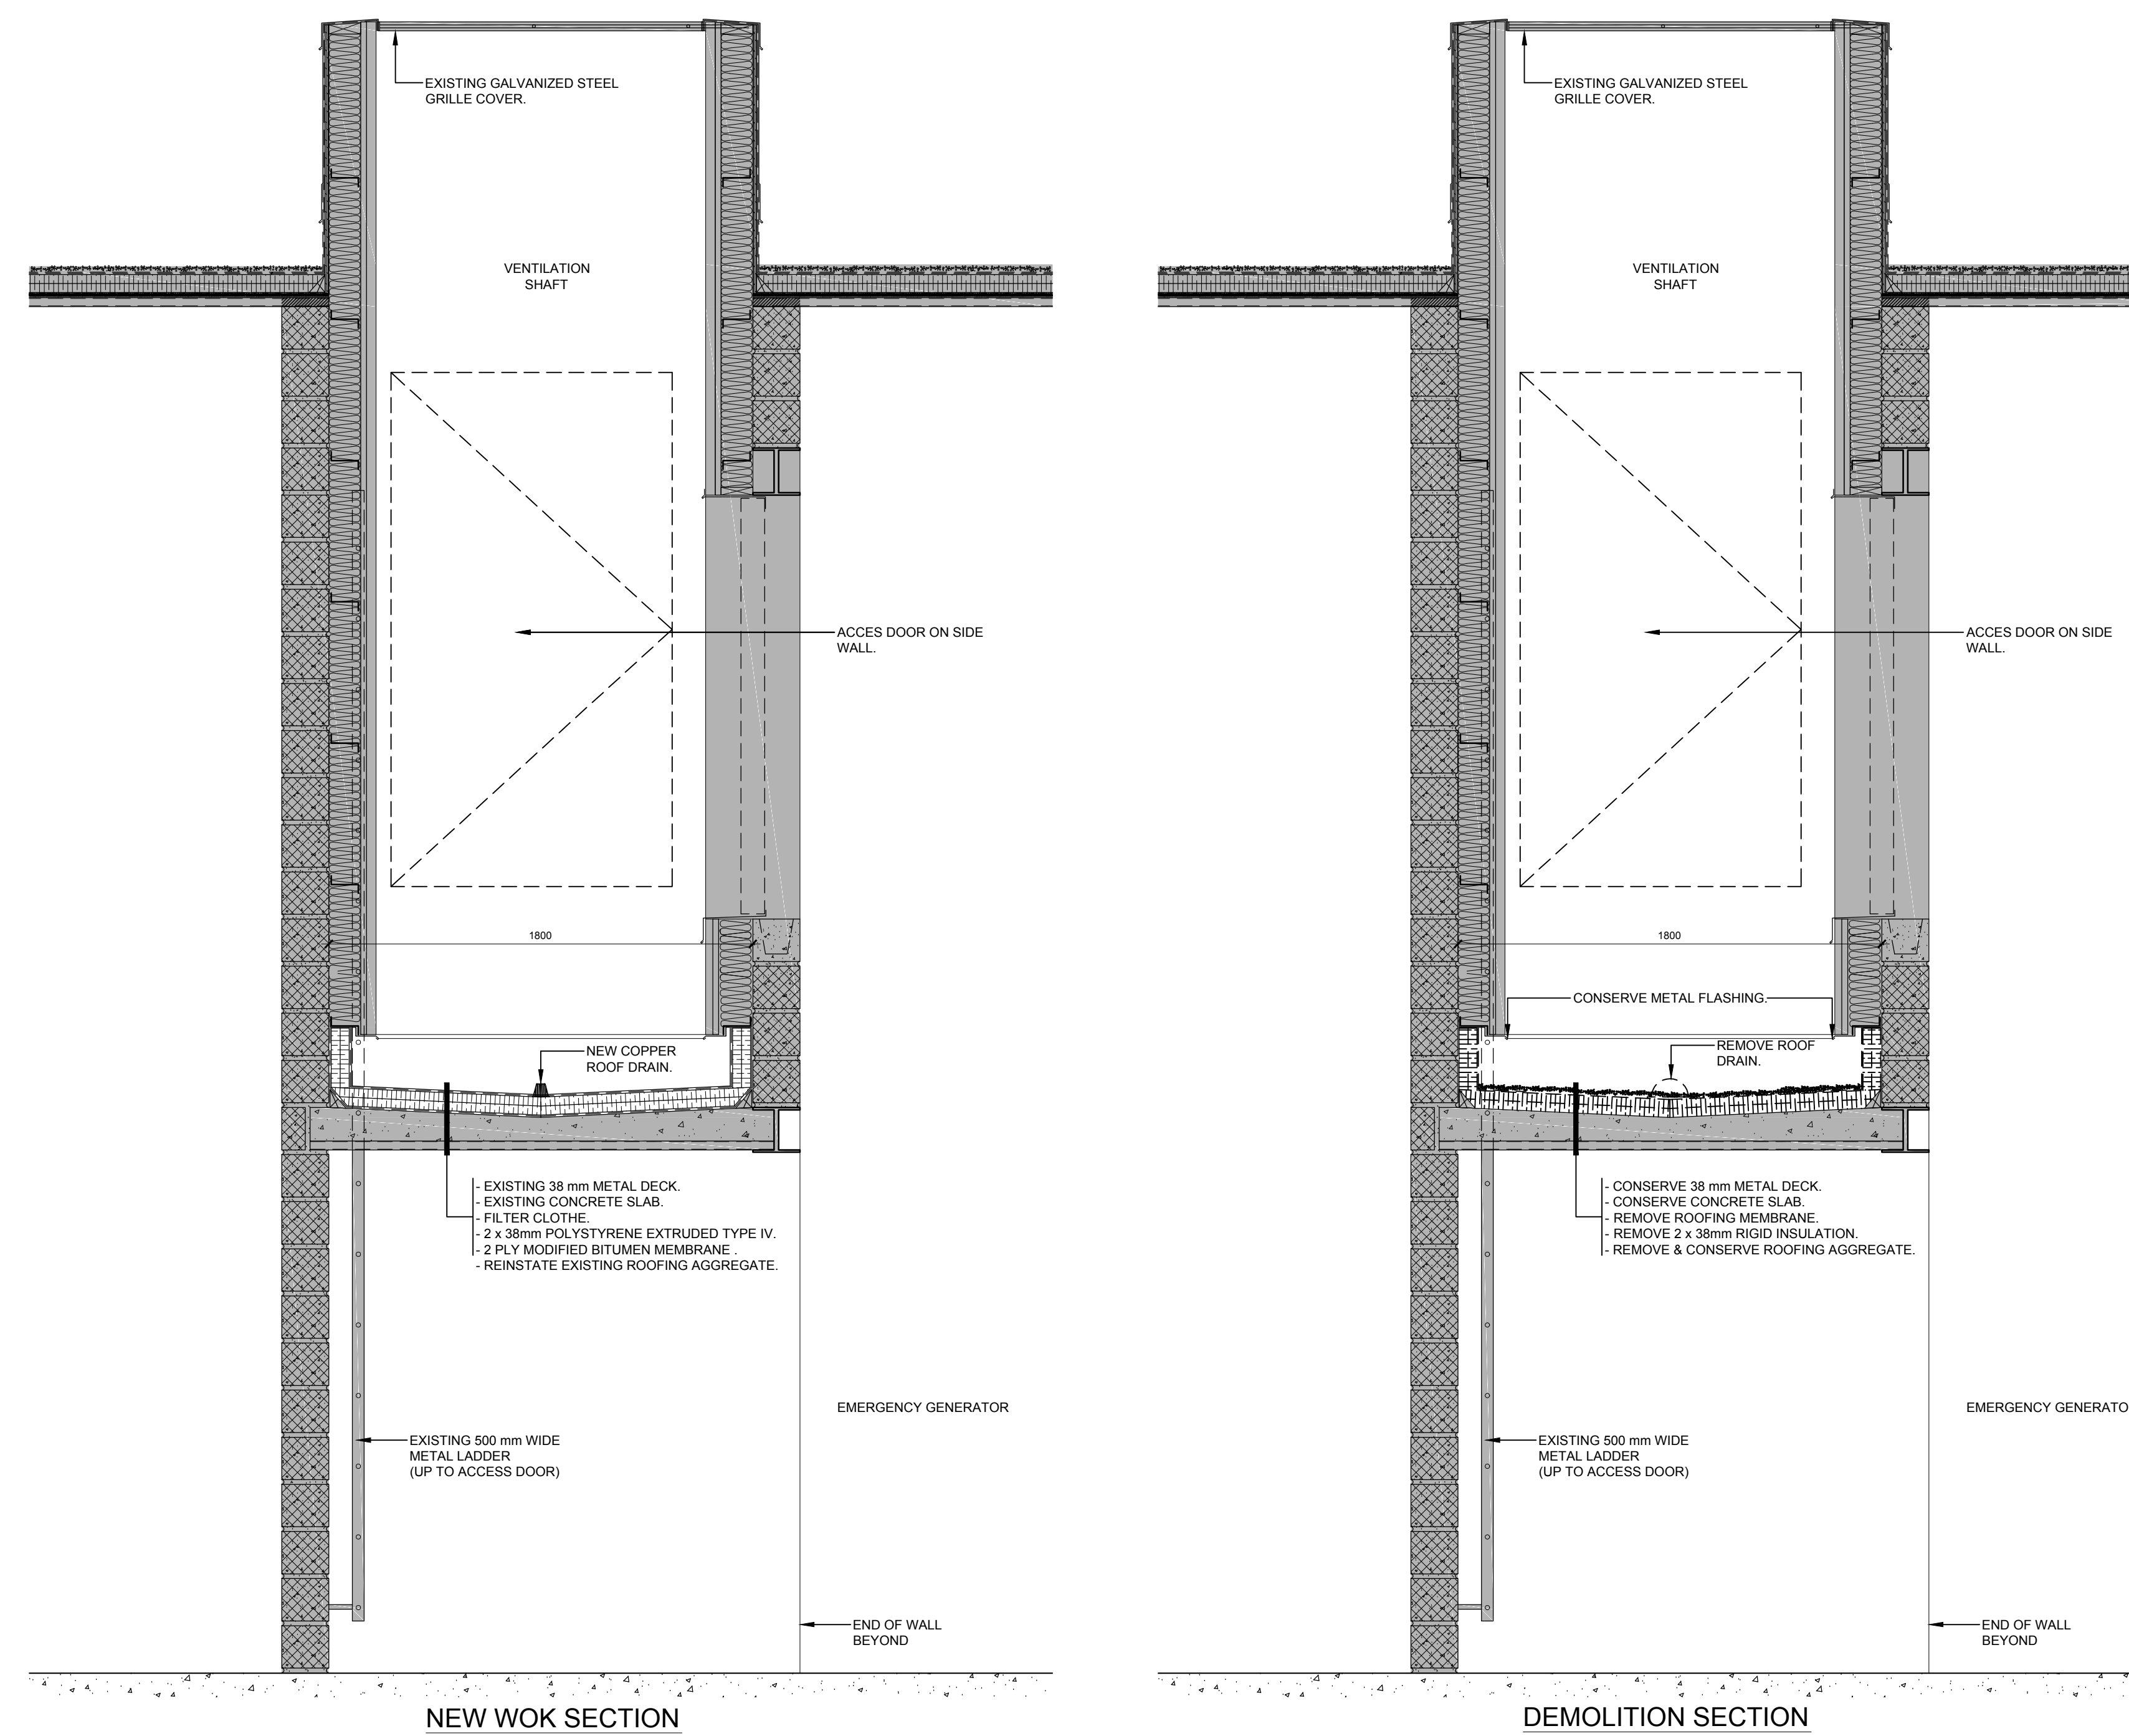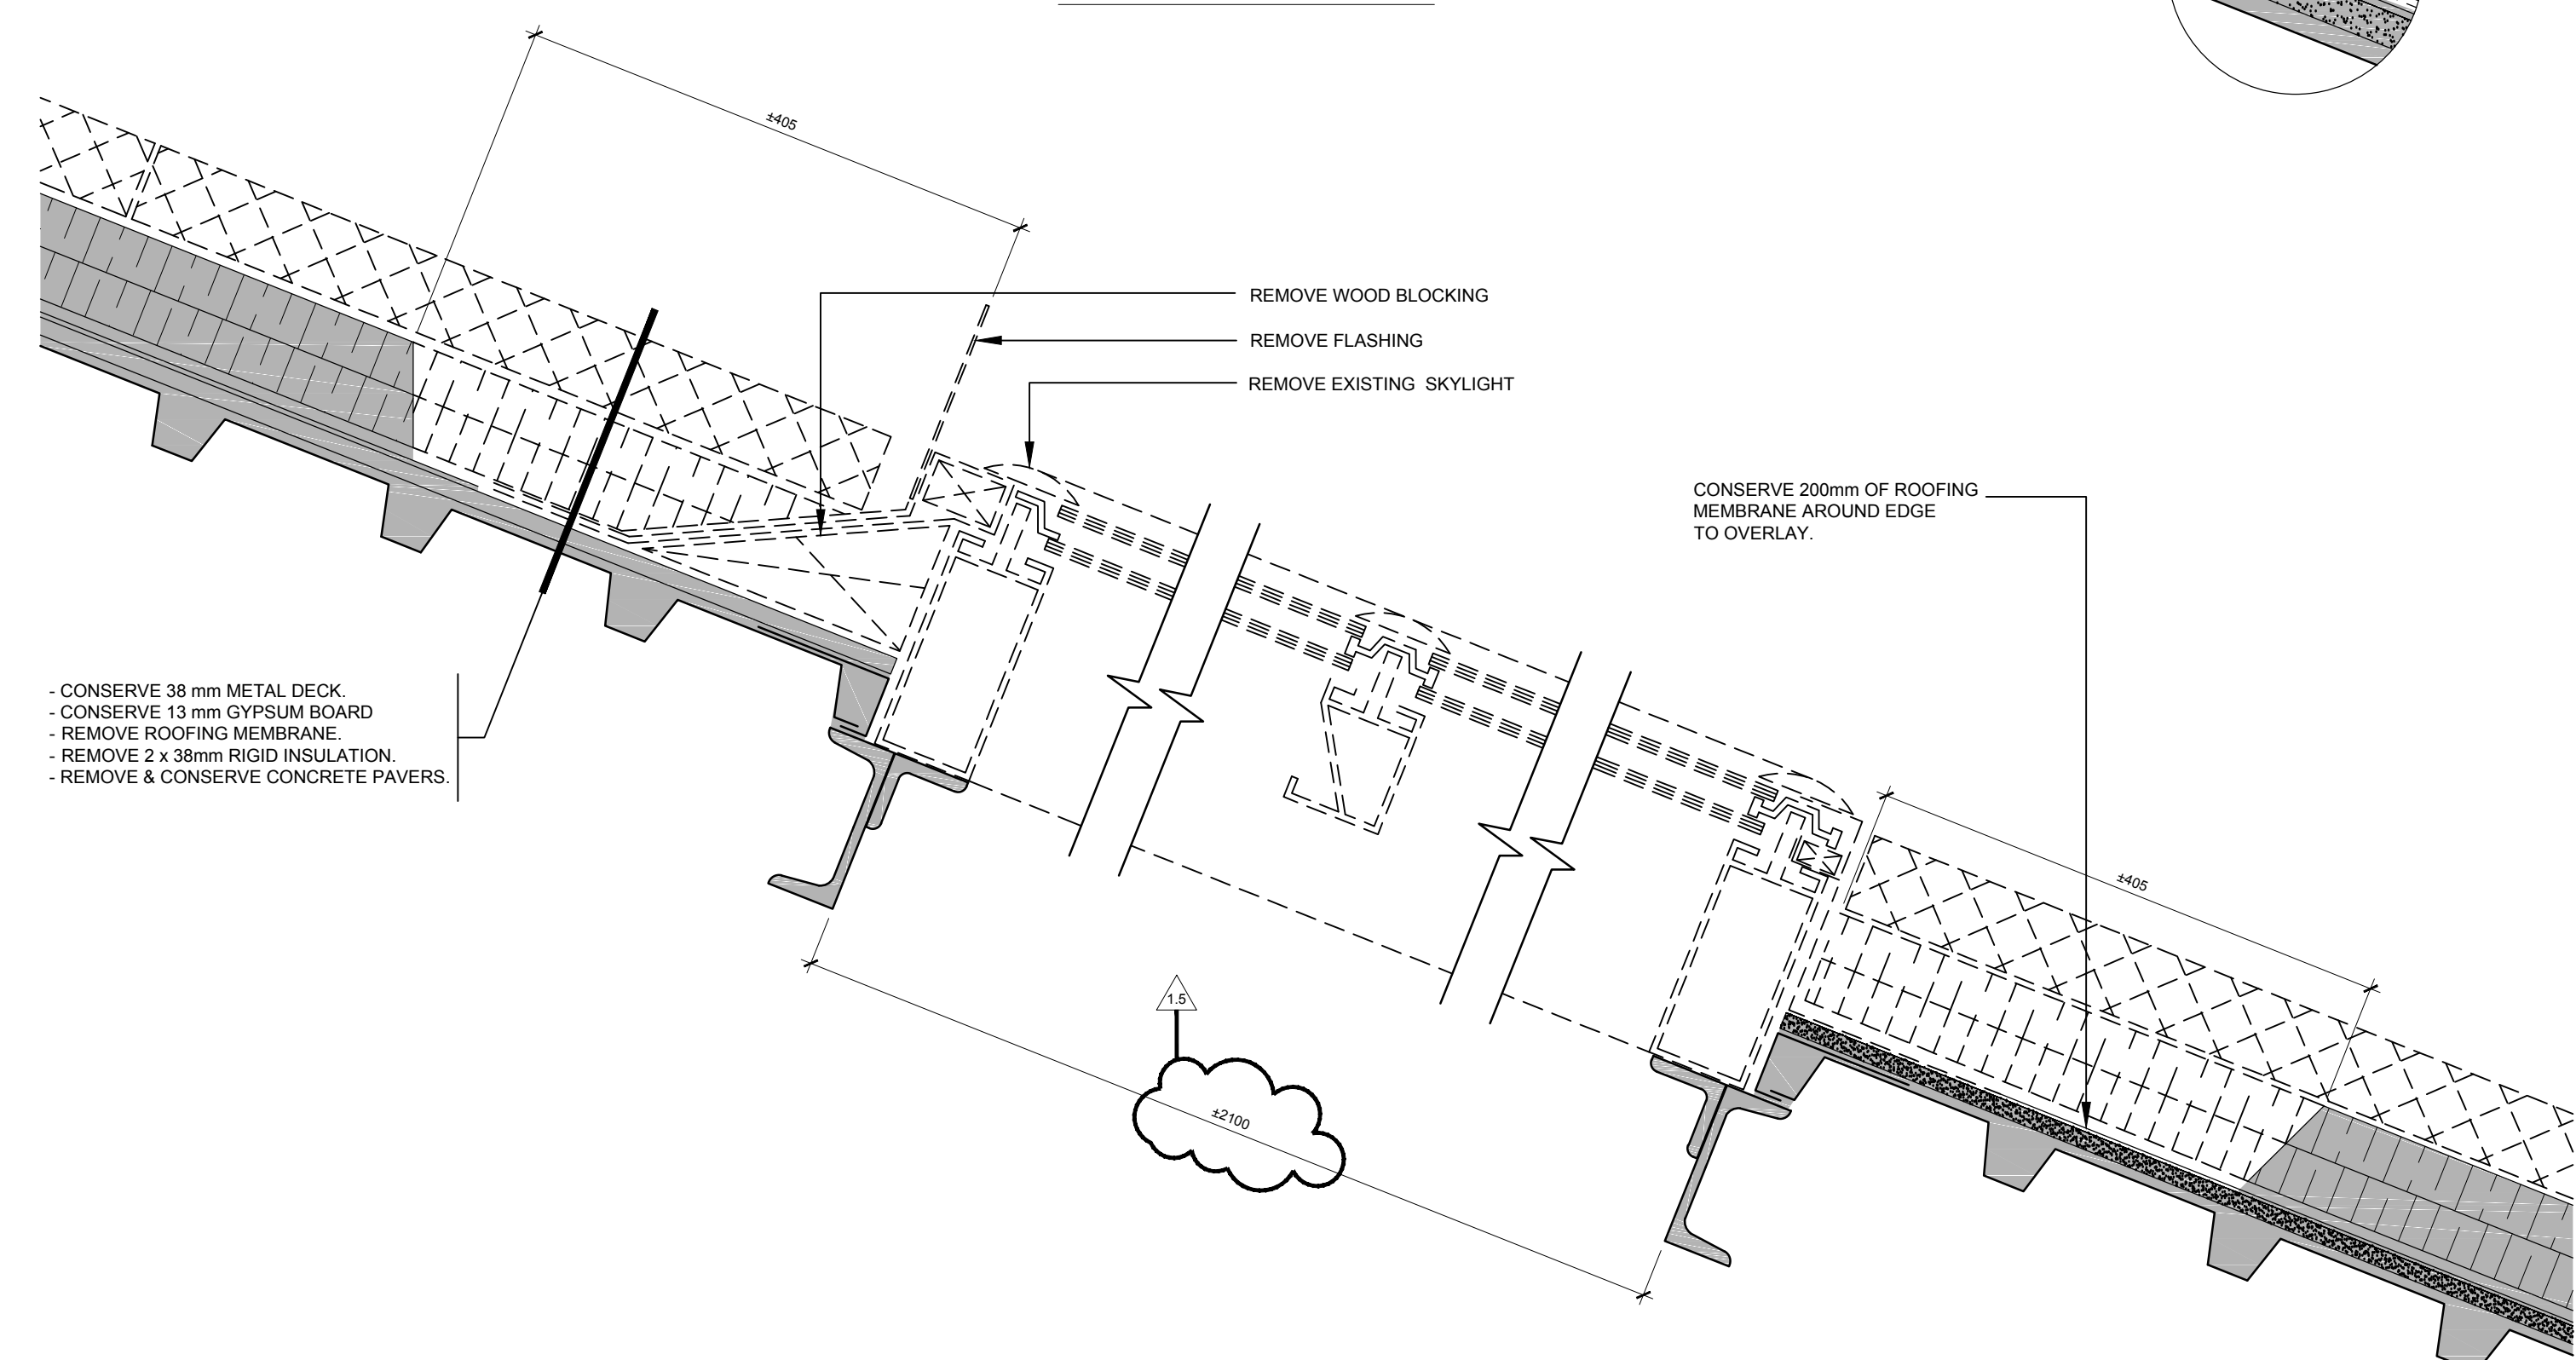

NEW WOK SECTION

DEMOLITION SECTION

2 VENTILATION SHAFT
A-A03 1:20

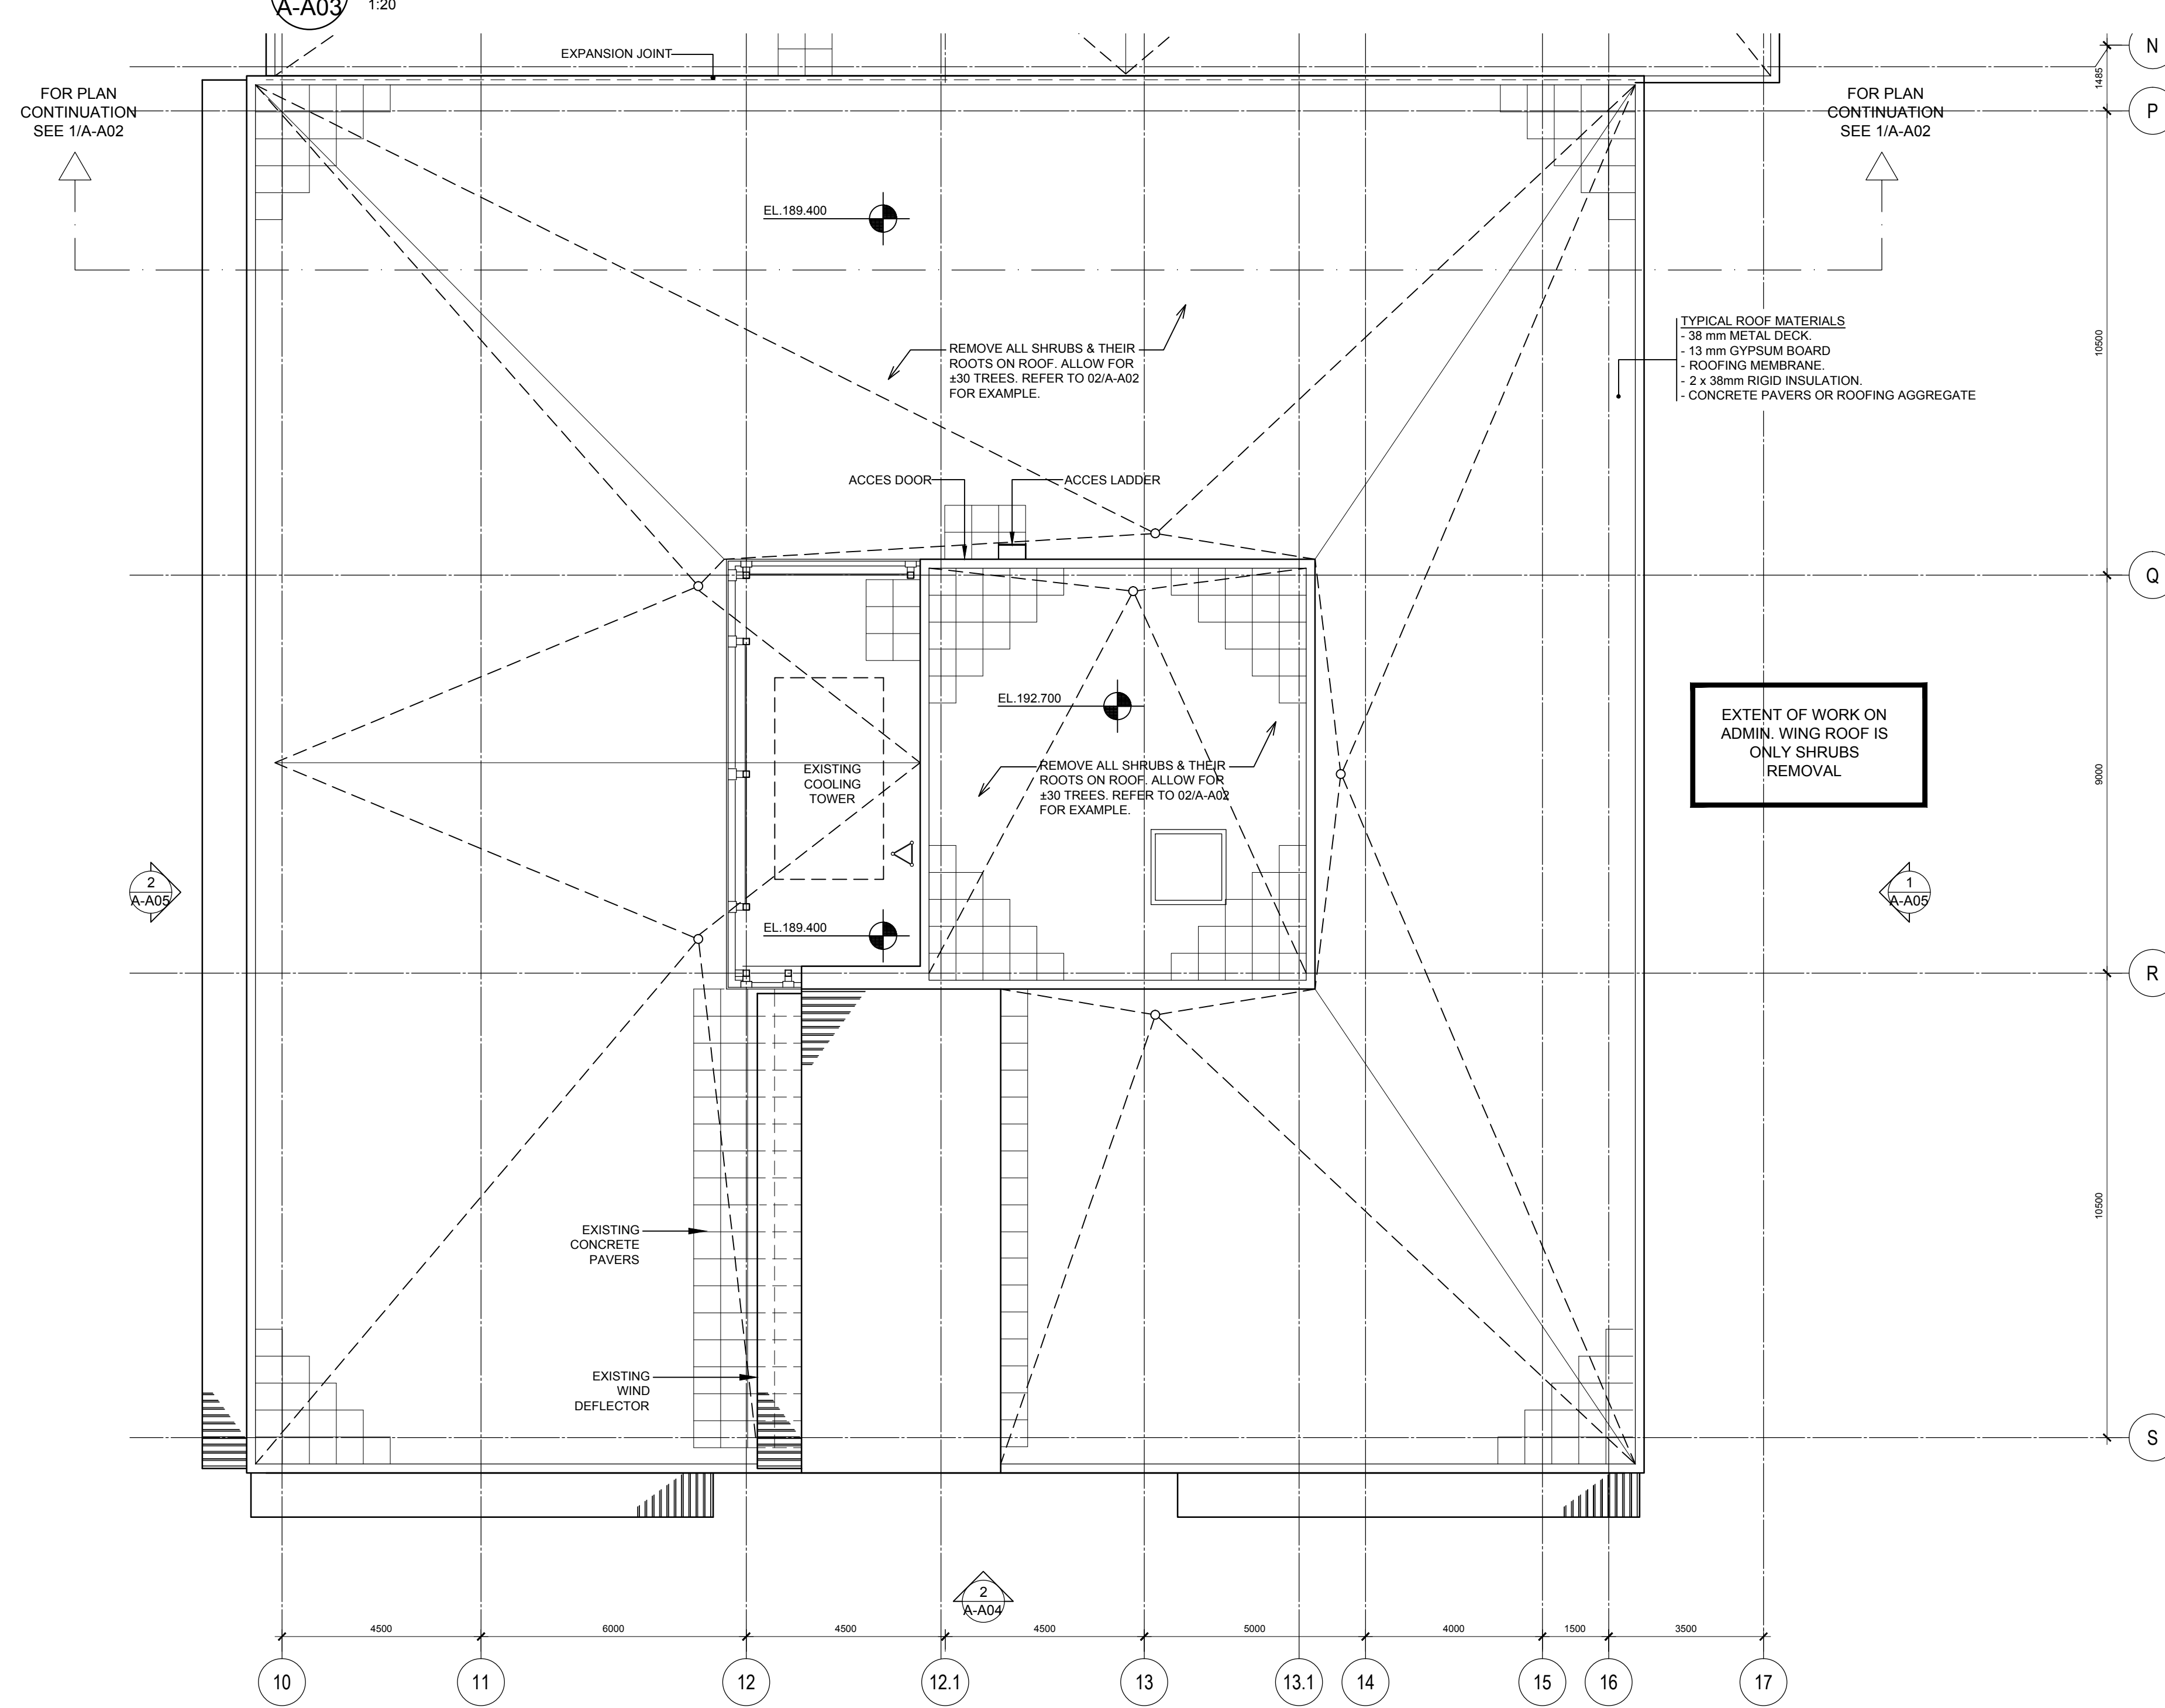

1 PARTIAL ROOF PLAN
A-A03 1:100

04		
03	ISSUED FOR BID	2014.09.16
02	ISSUED FOR 99% PROGRESS REVIEW	2014.08.25
01	ISSUED FOR 66 % PROGRESS REVIEW	2014.06.14
revision		date

Do not scale drawings.
Verify all dimensions and conditions on site and immediately
notify the Departmental Representative of all discrepancies.

A	Detail No. du détail
B	drawing no. - where detail required
C	drawing no. - where detailed

project title
titre du projet
PARRY SOUND ONTARIO
28 WAUBEEK STREET
P2A 1B9
CANADIAN COAST GUARD
ROOF UPGRADE

drawing title
titre du dessin
**BUILDING A - MAIN BUILDING
ADMIN. WING - ROOF PLAN
& DETAILS**

drawn by
dessiné par G.B.

designed by
conçu par G.B.


approved by
approuvé par C.H.

bid
offre J.LEON project manager
administrateur de projets


project date
date du projet 2014.09.16

project no.
no. du projet
R.064667.001


drawing no.
dessiné no. **A-A03**

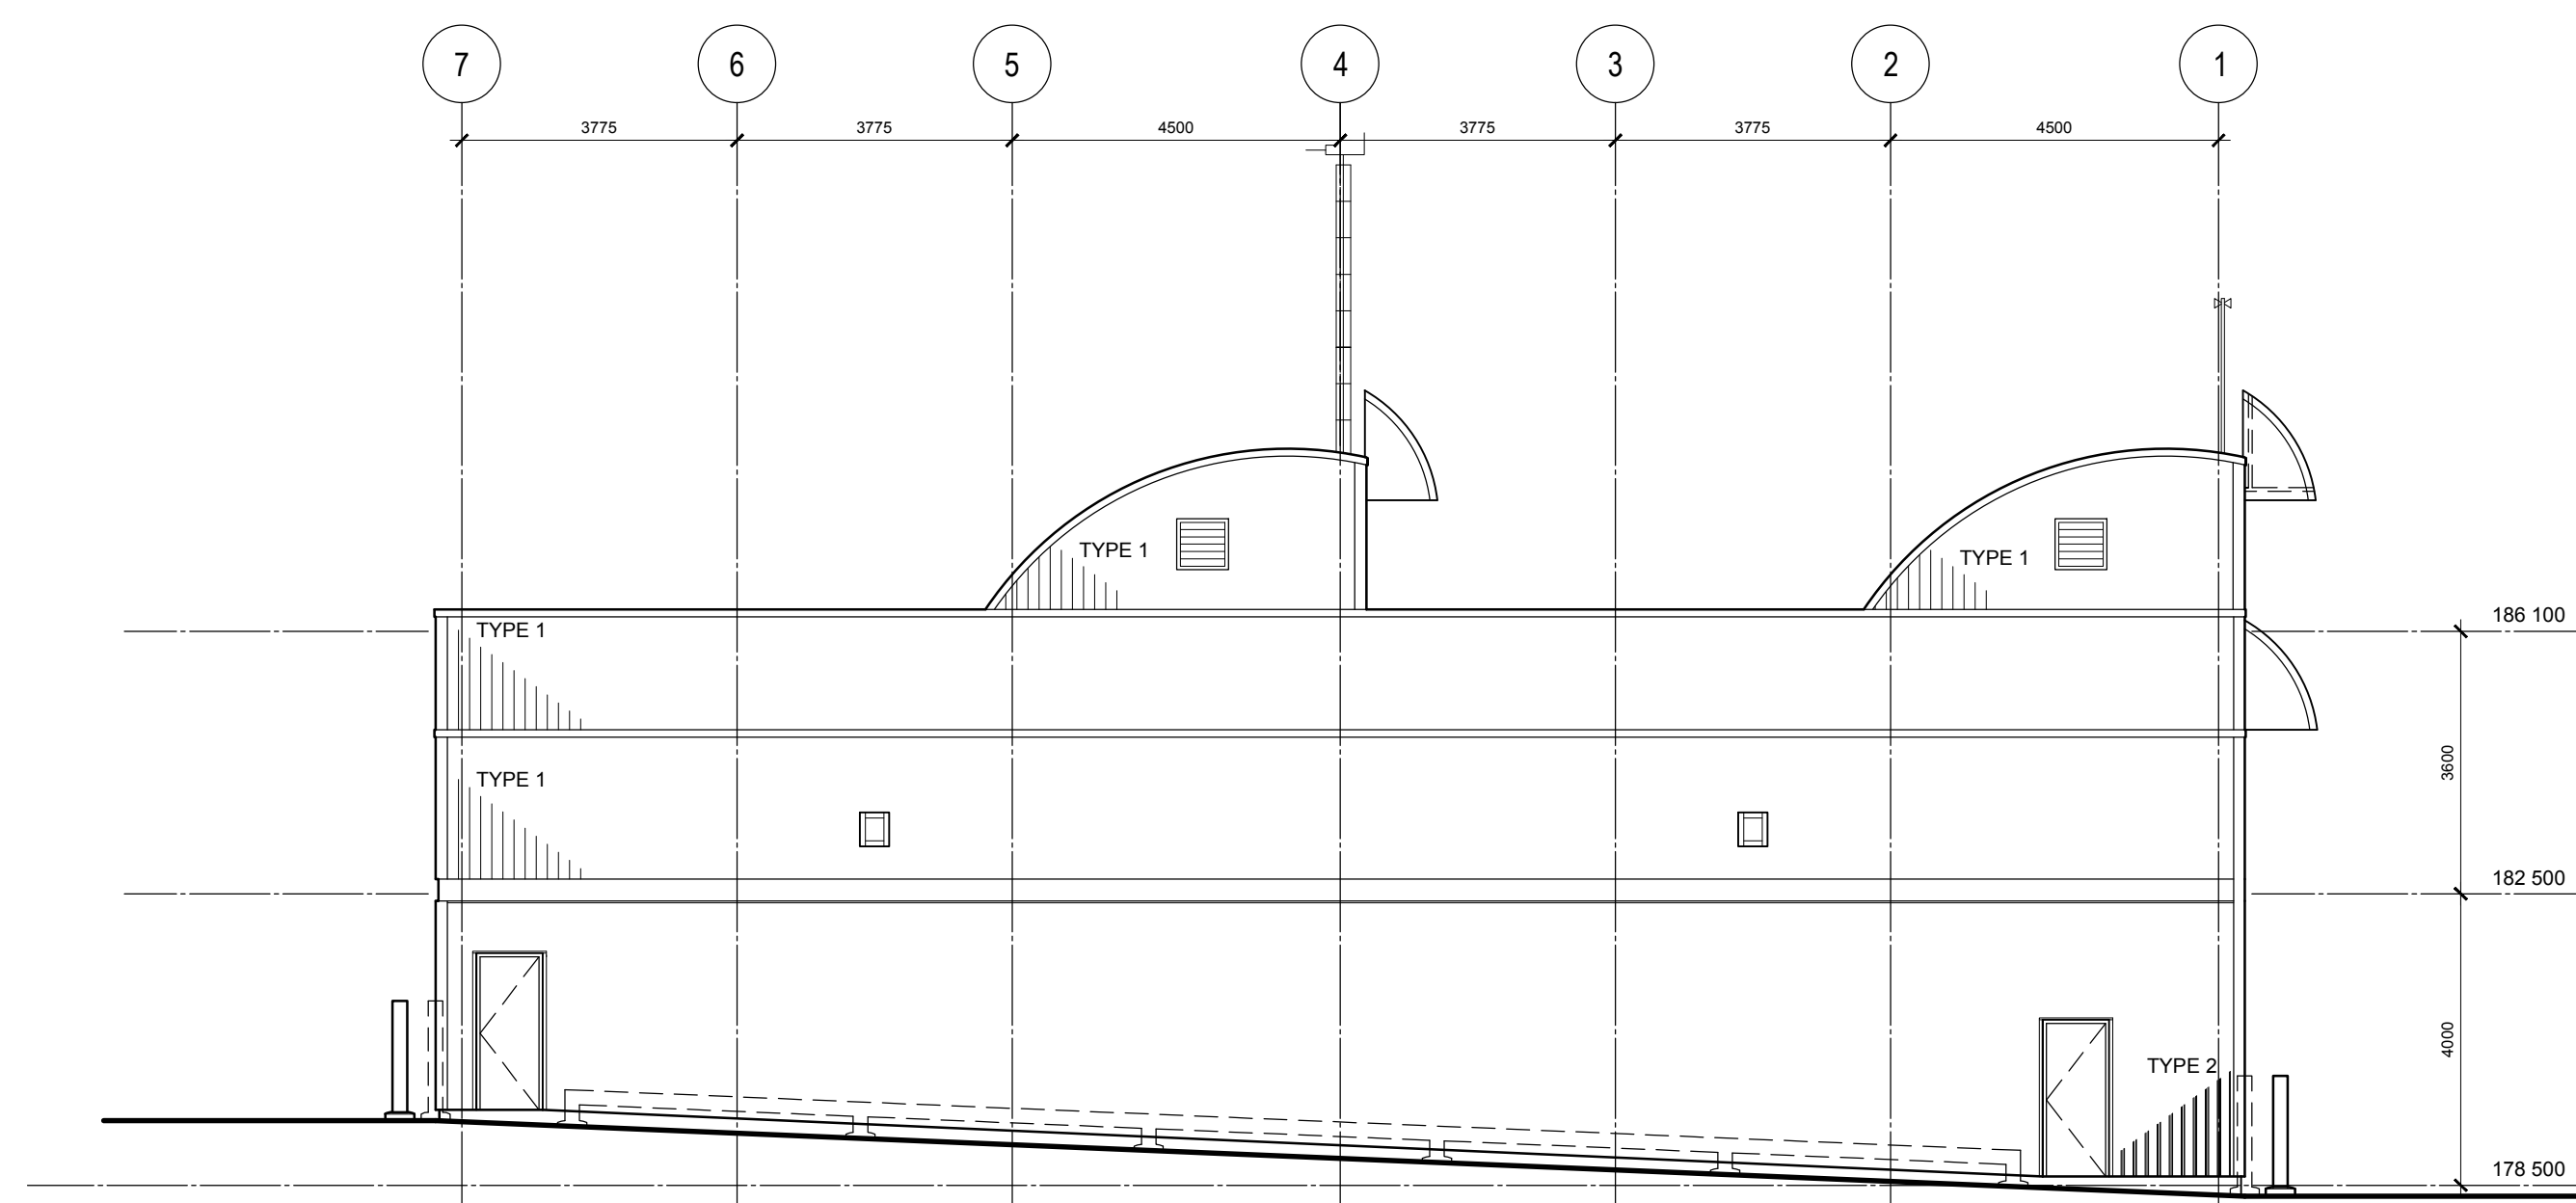


5 EAST ELEVATION
A-B01 1:100

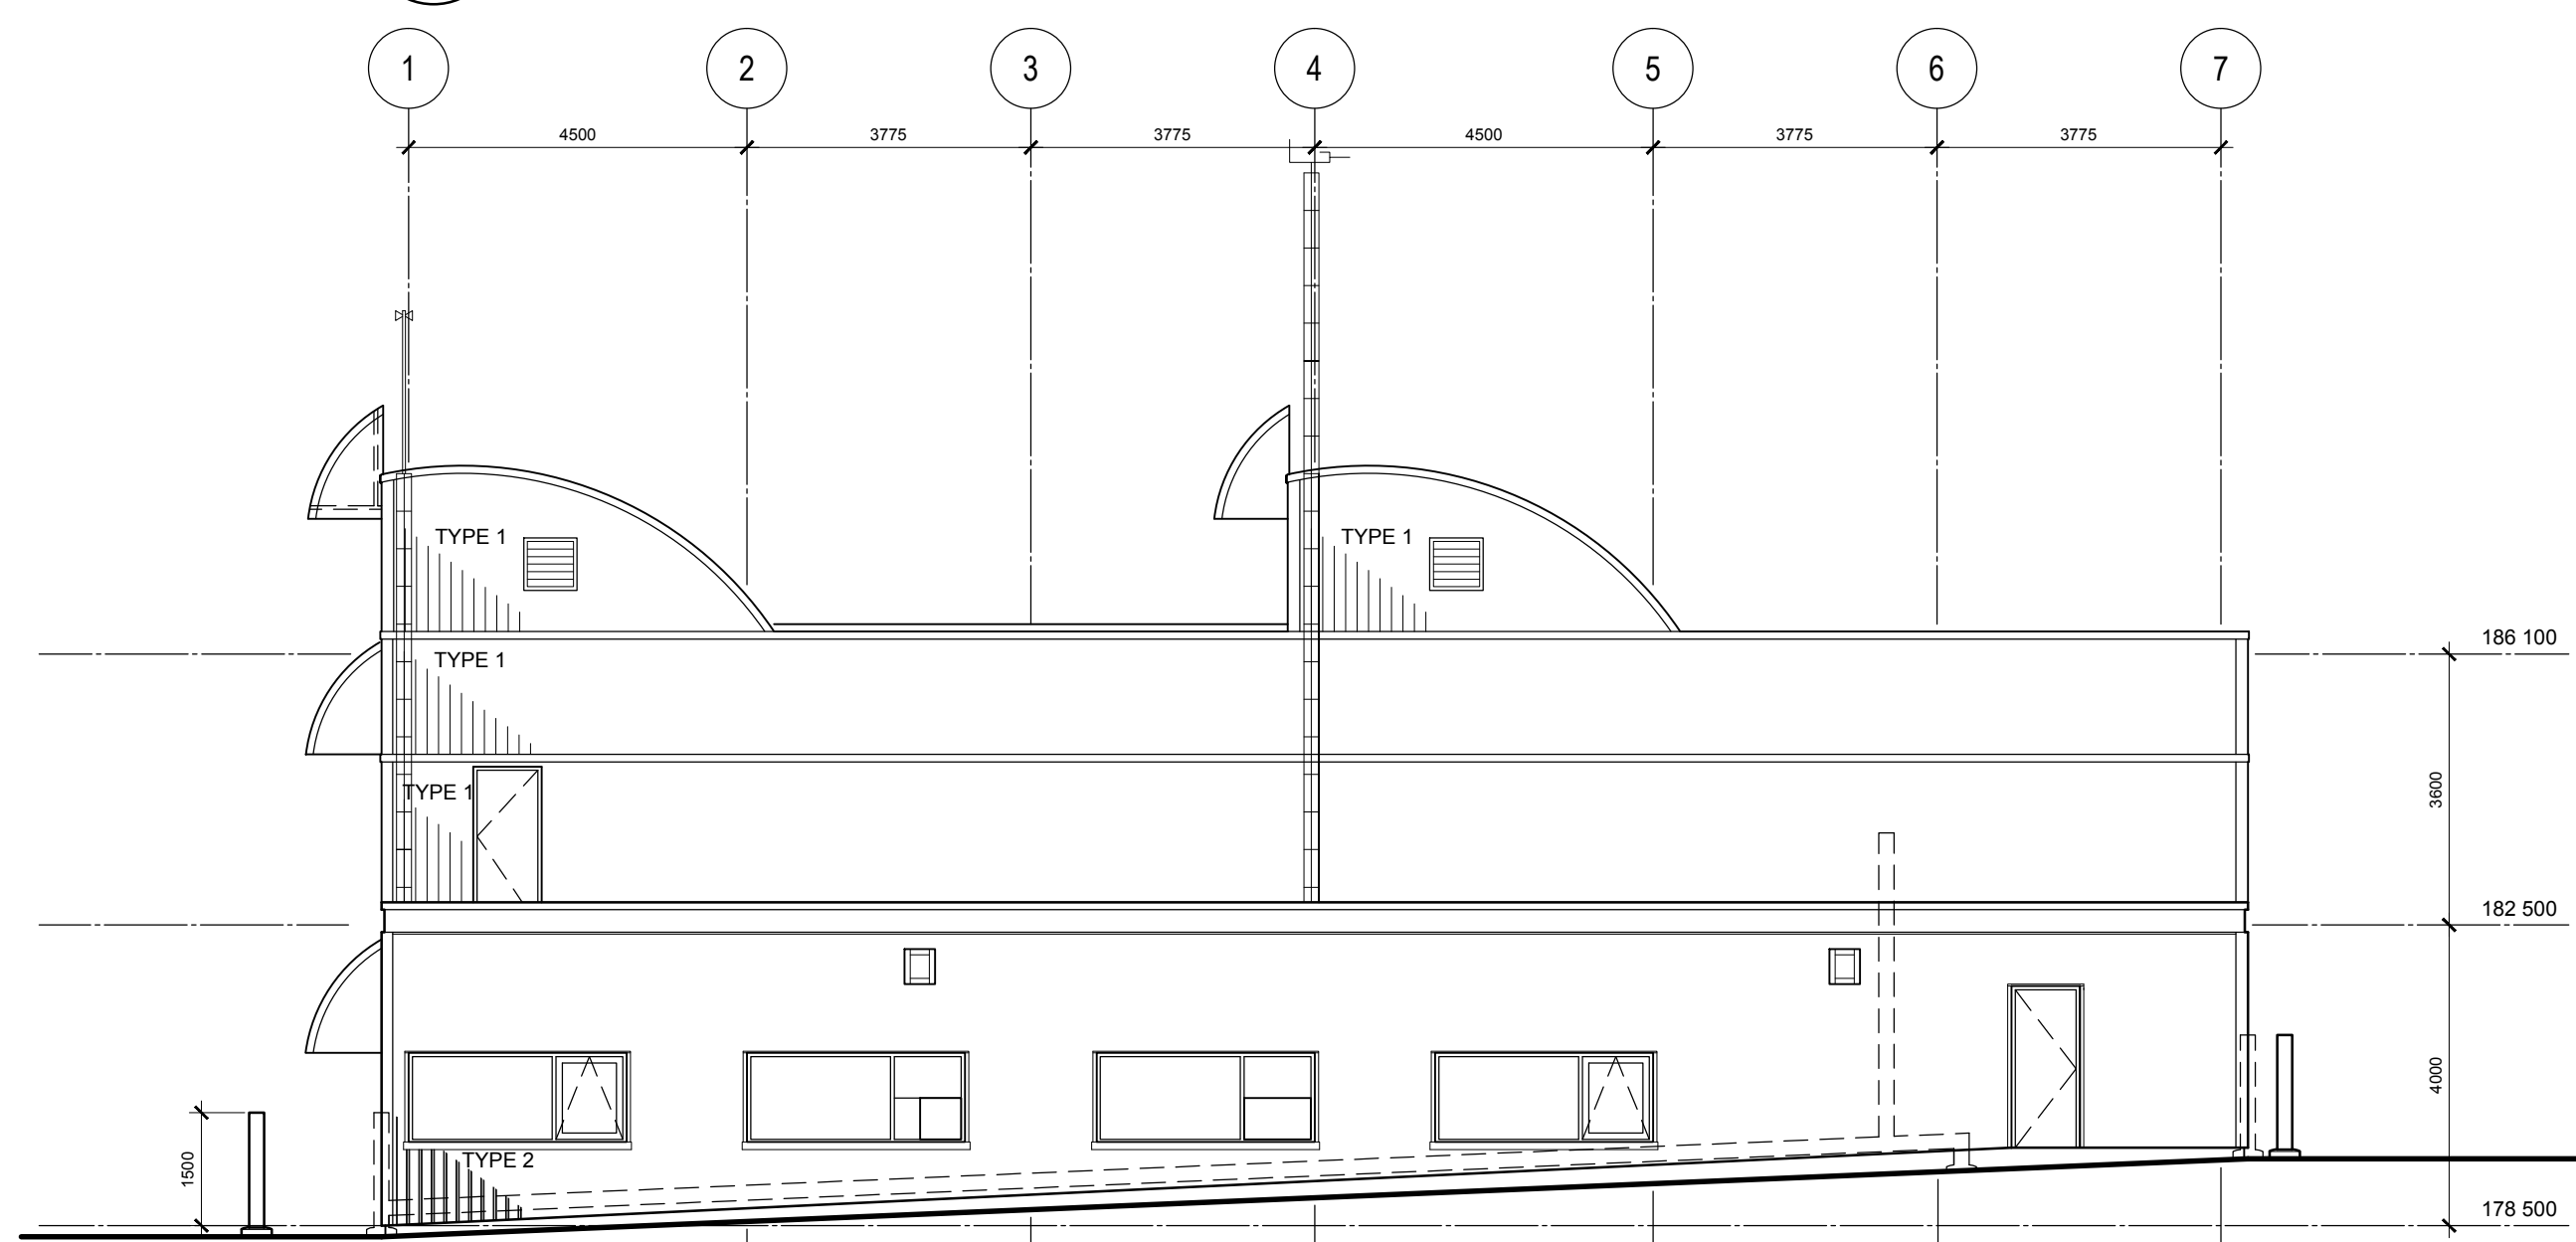


4 WEST ELEVATION
A-B01 1:100

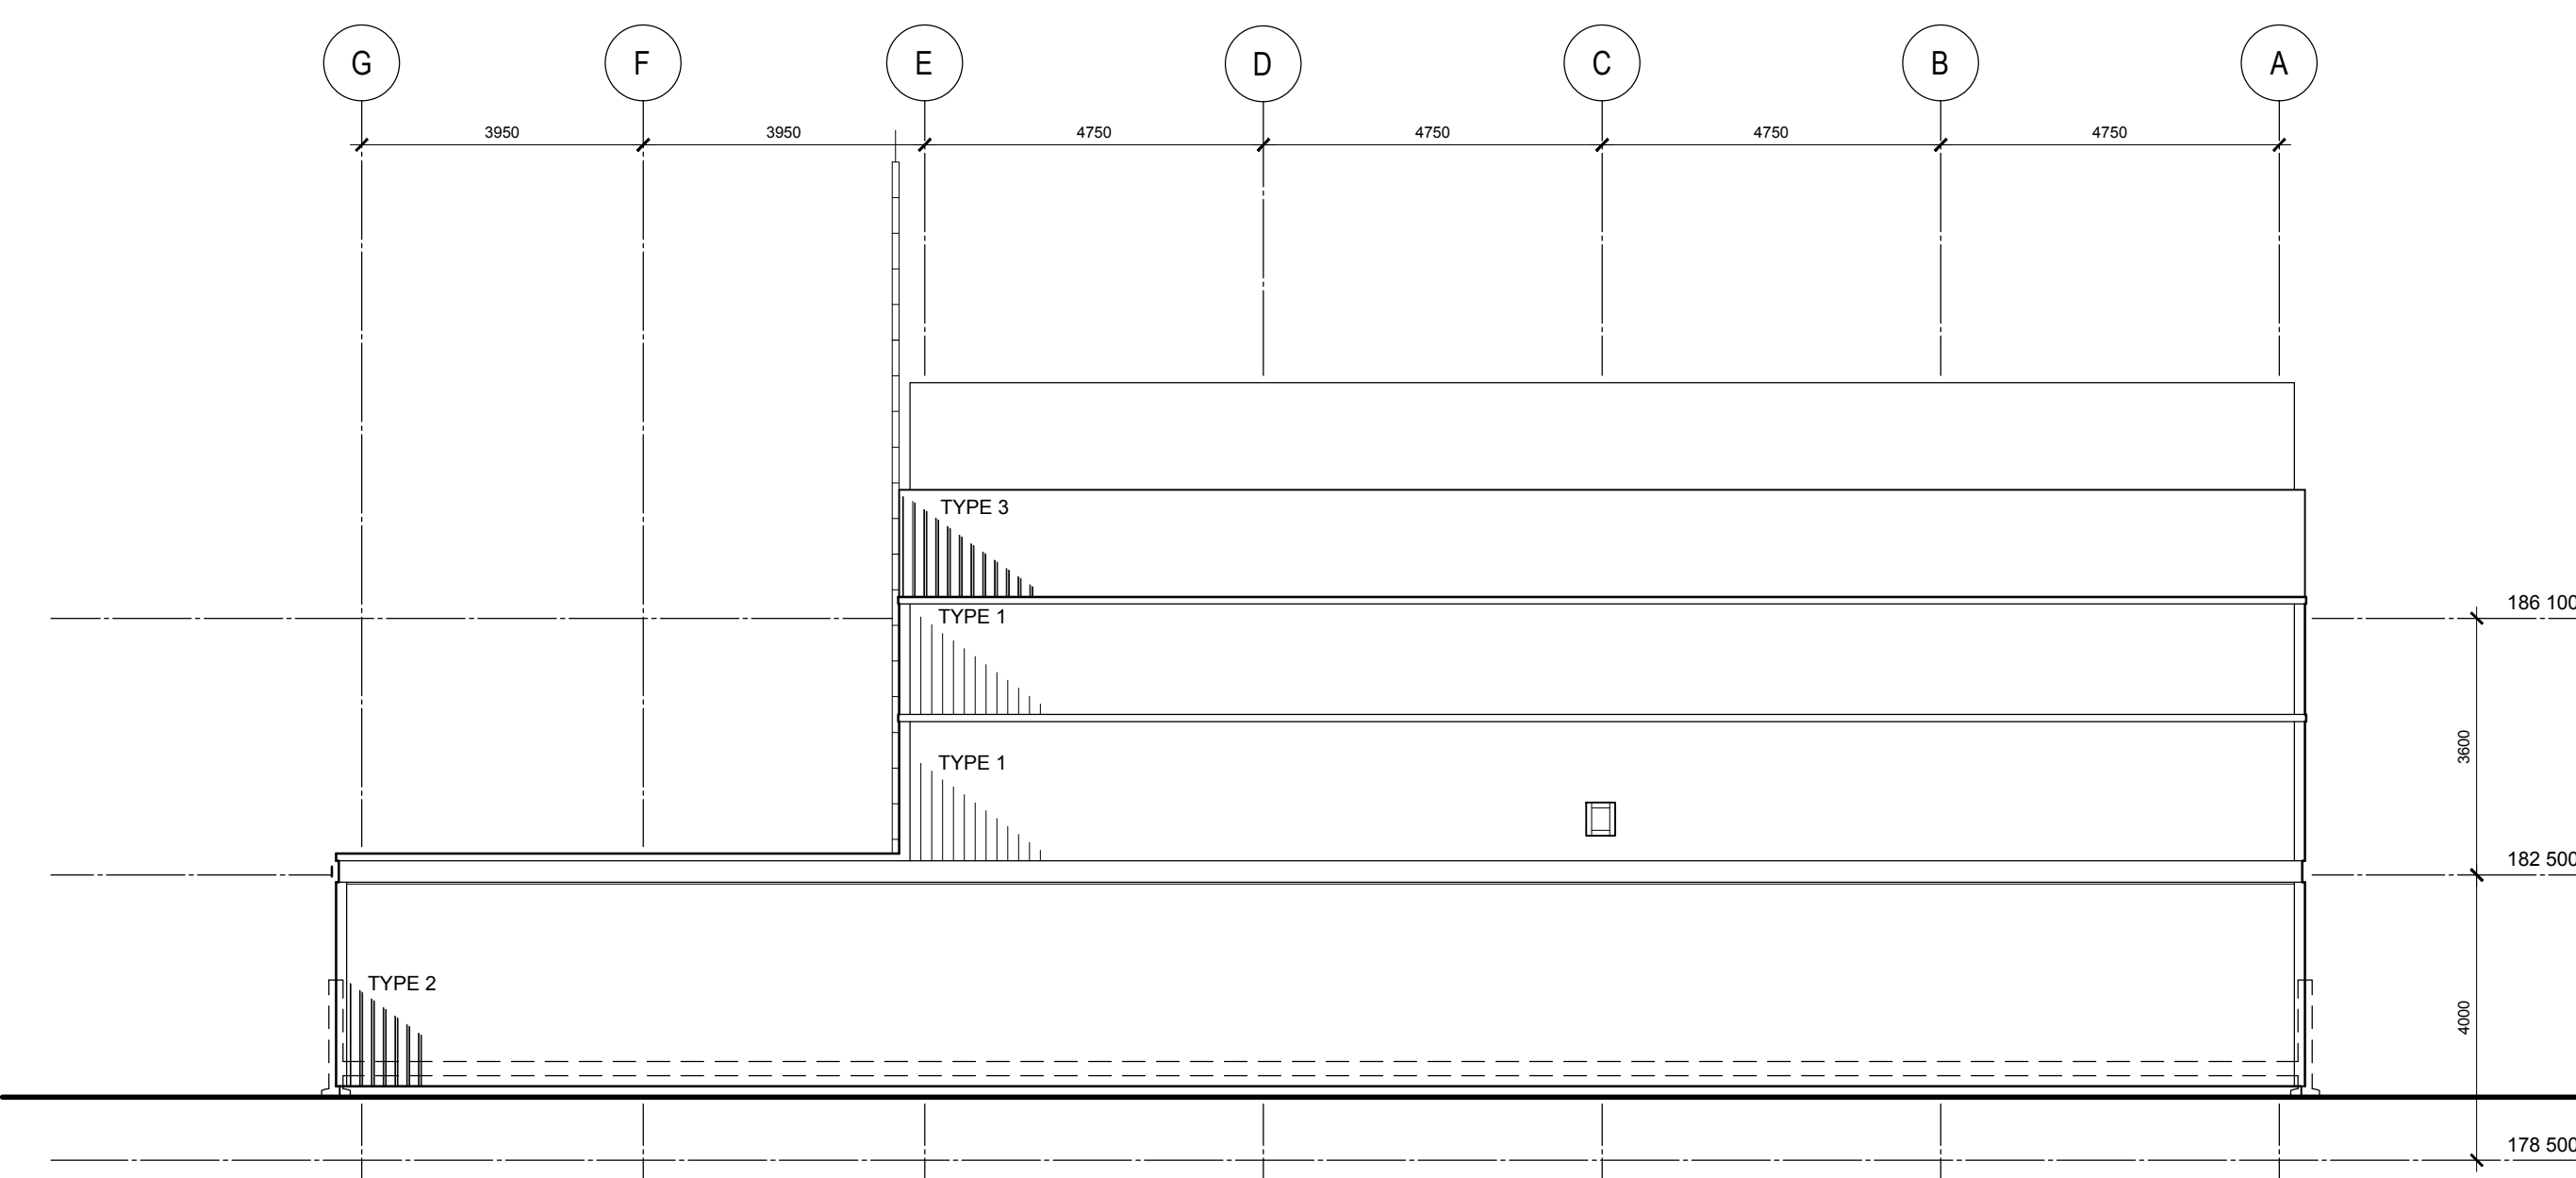

3 NORTH ELEVATION
A-B01 1:100

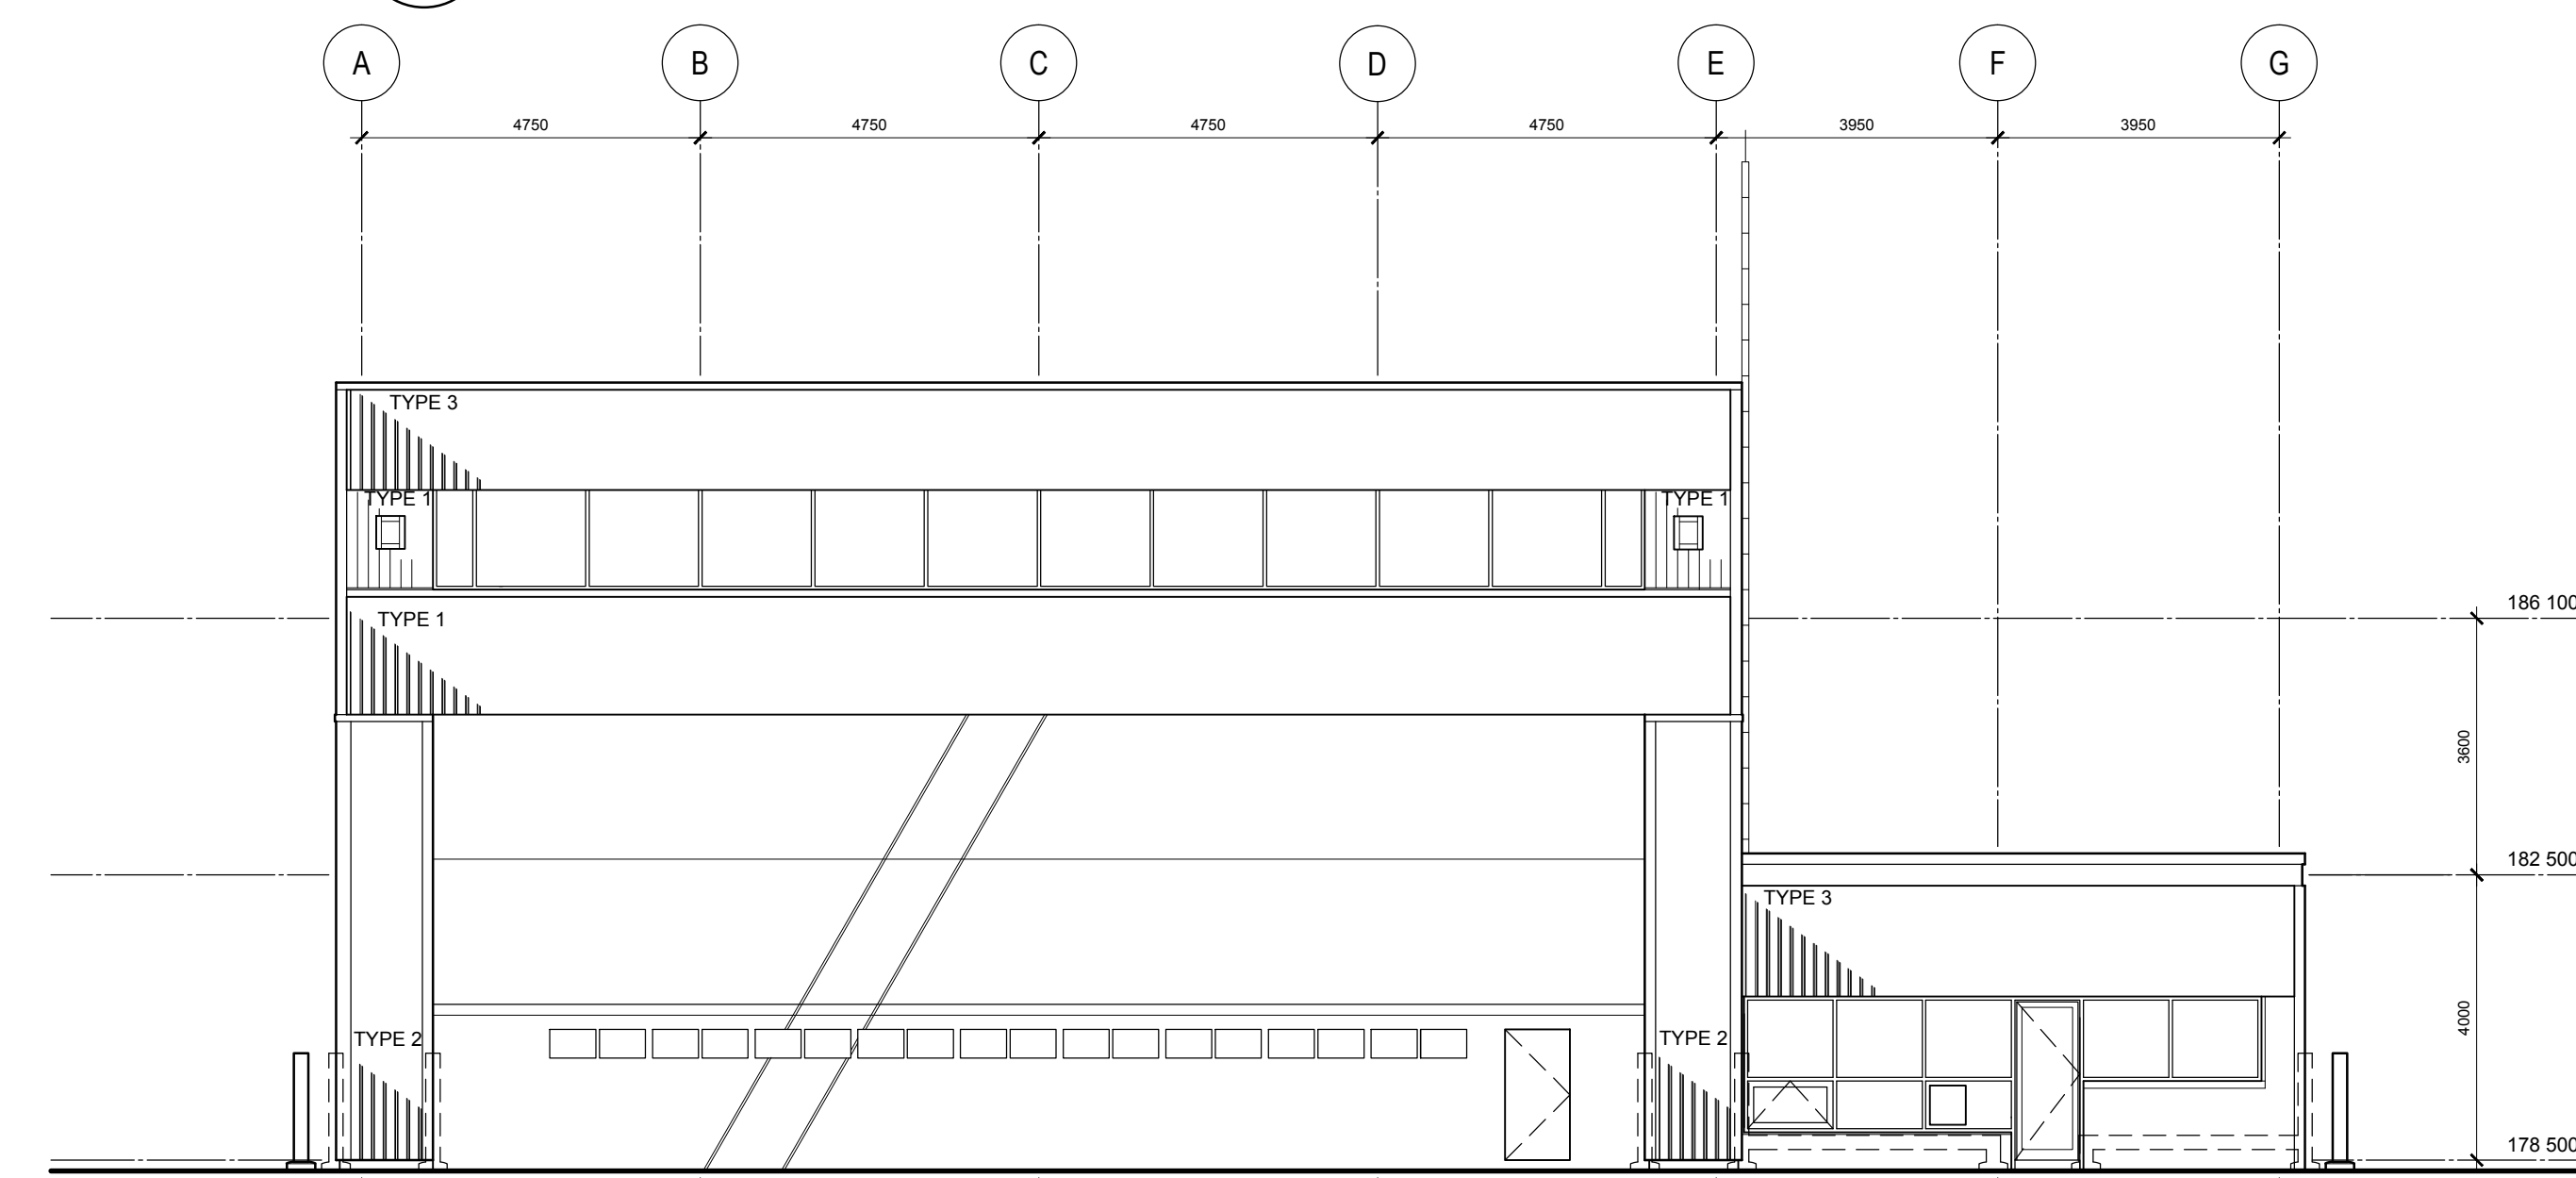


2 SOUTH ELEVATION
A-B01 1:100

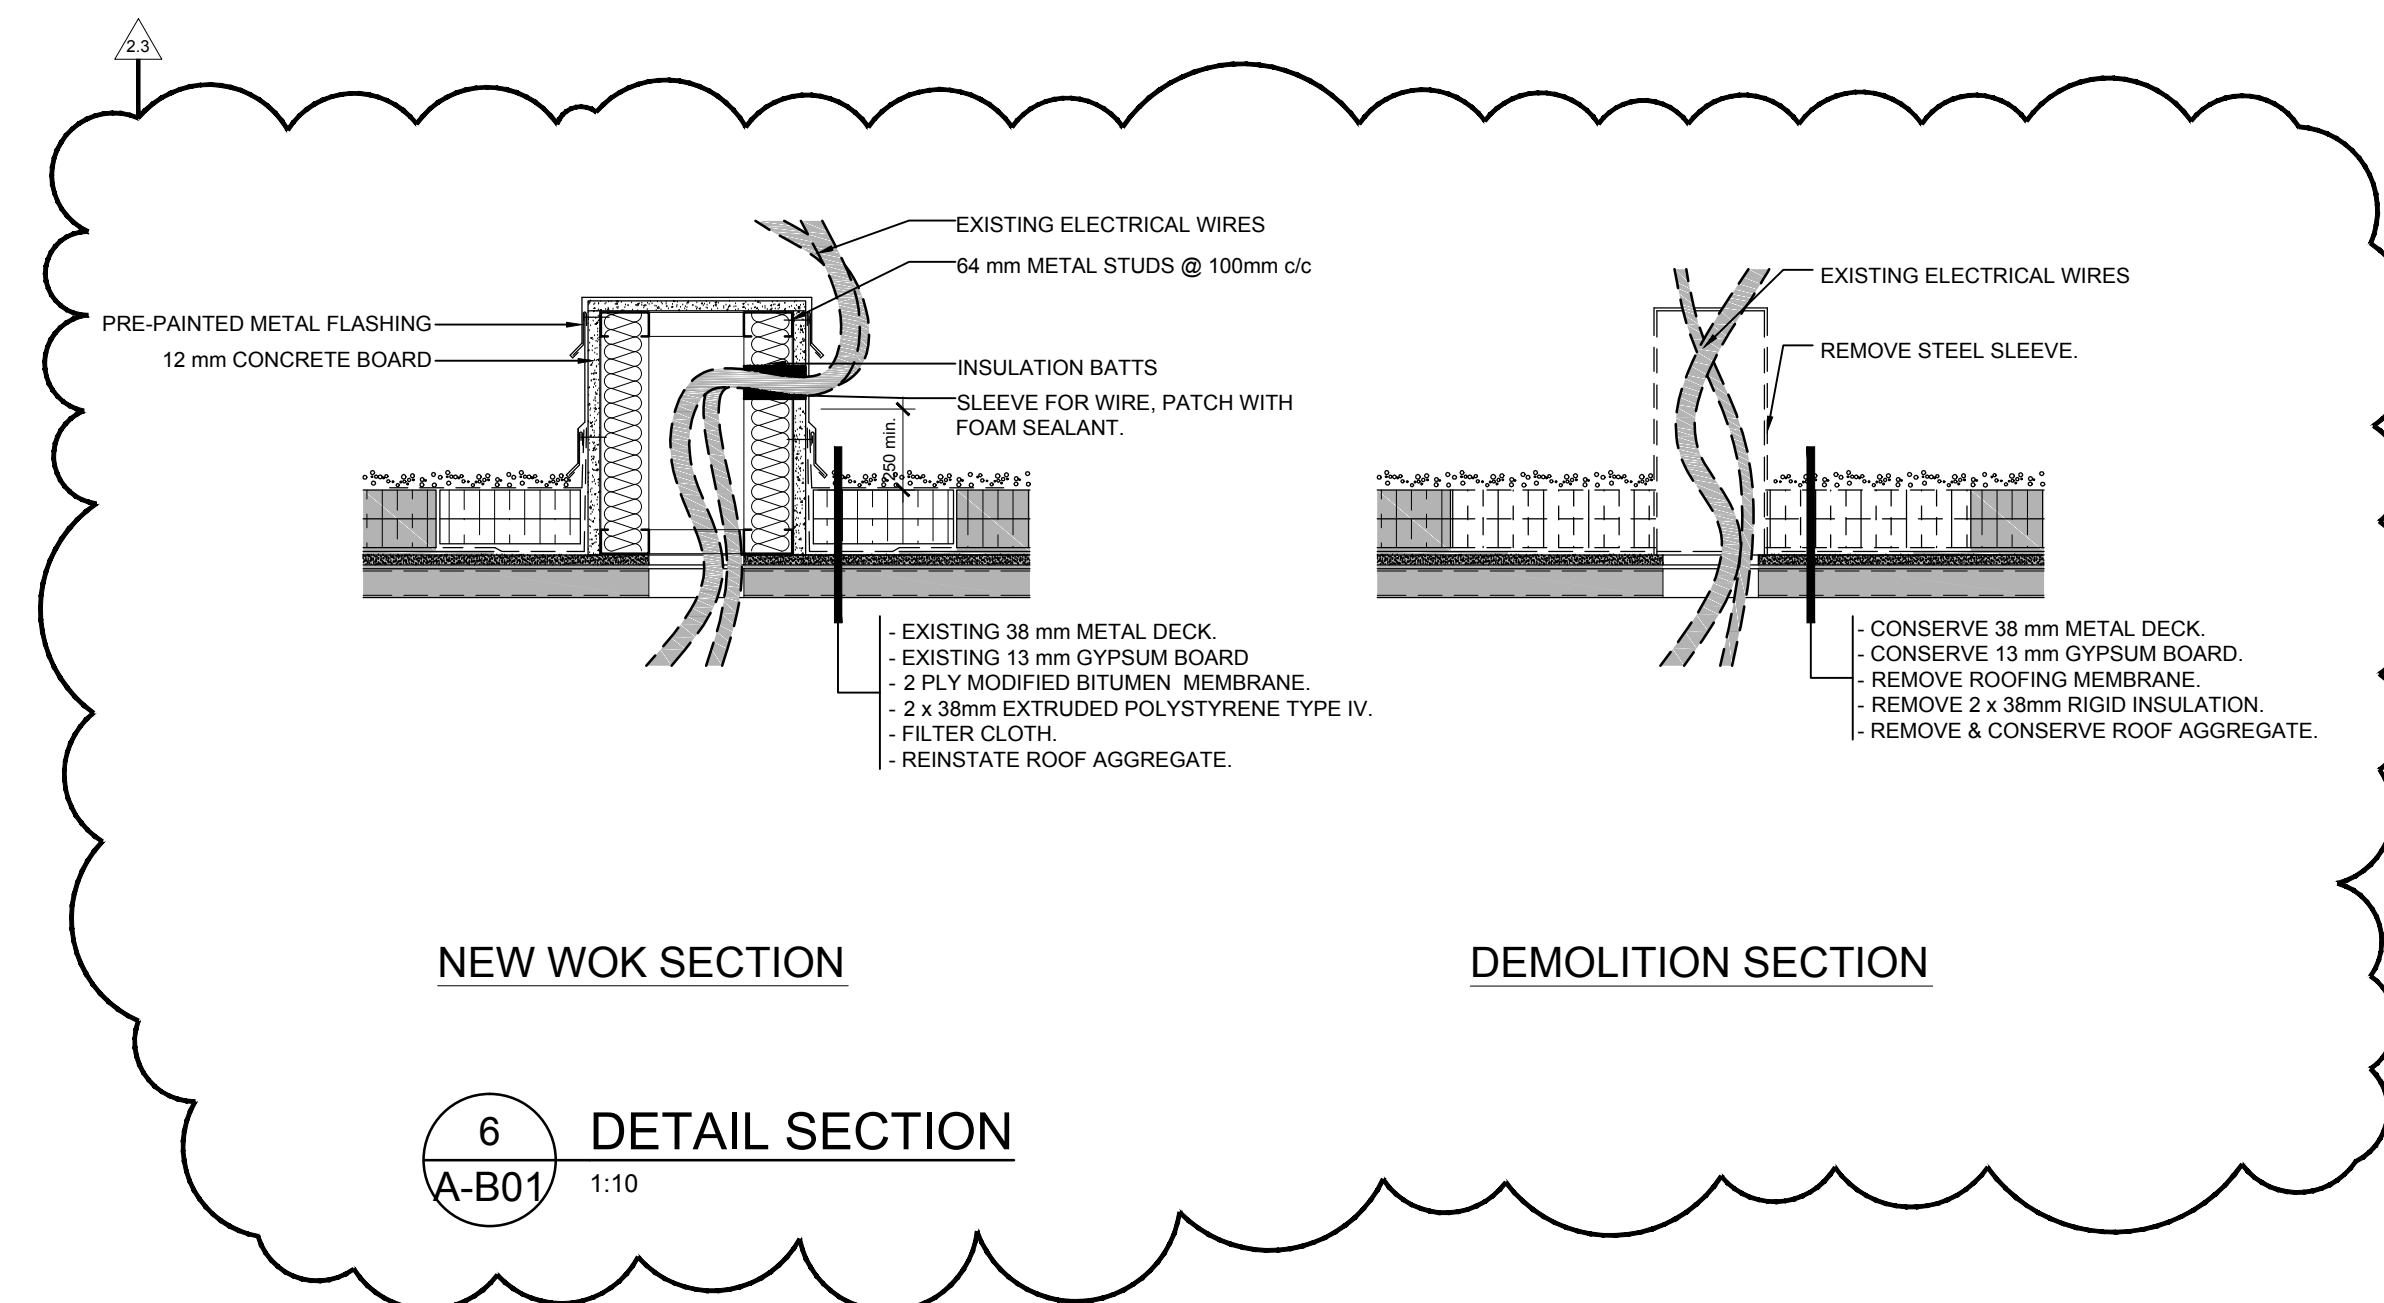

NEW WOK SECTION

DEMOLITION SECTION

6 DETAIL SECTION
A-B01 1:10

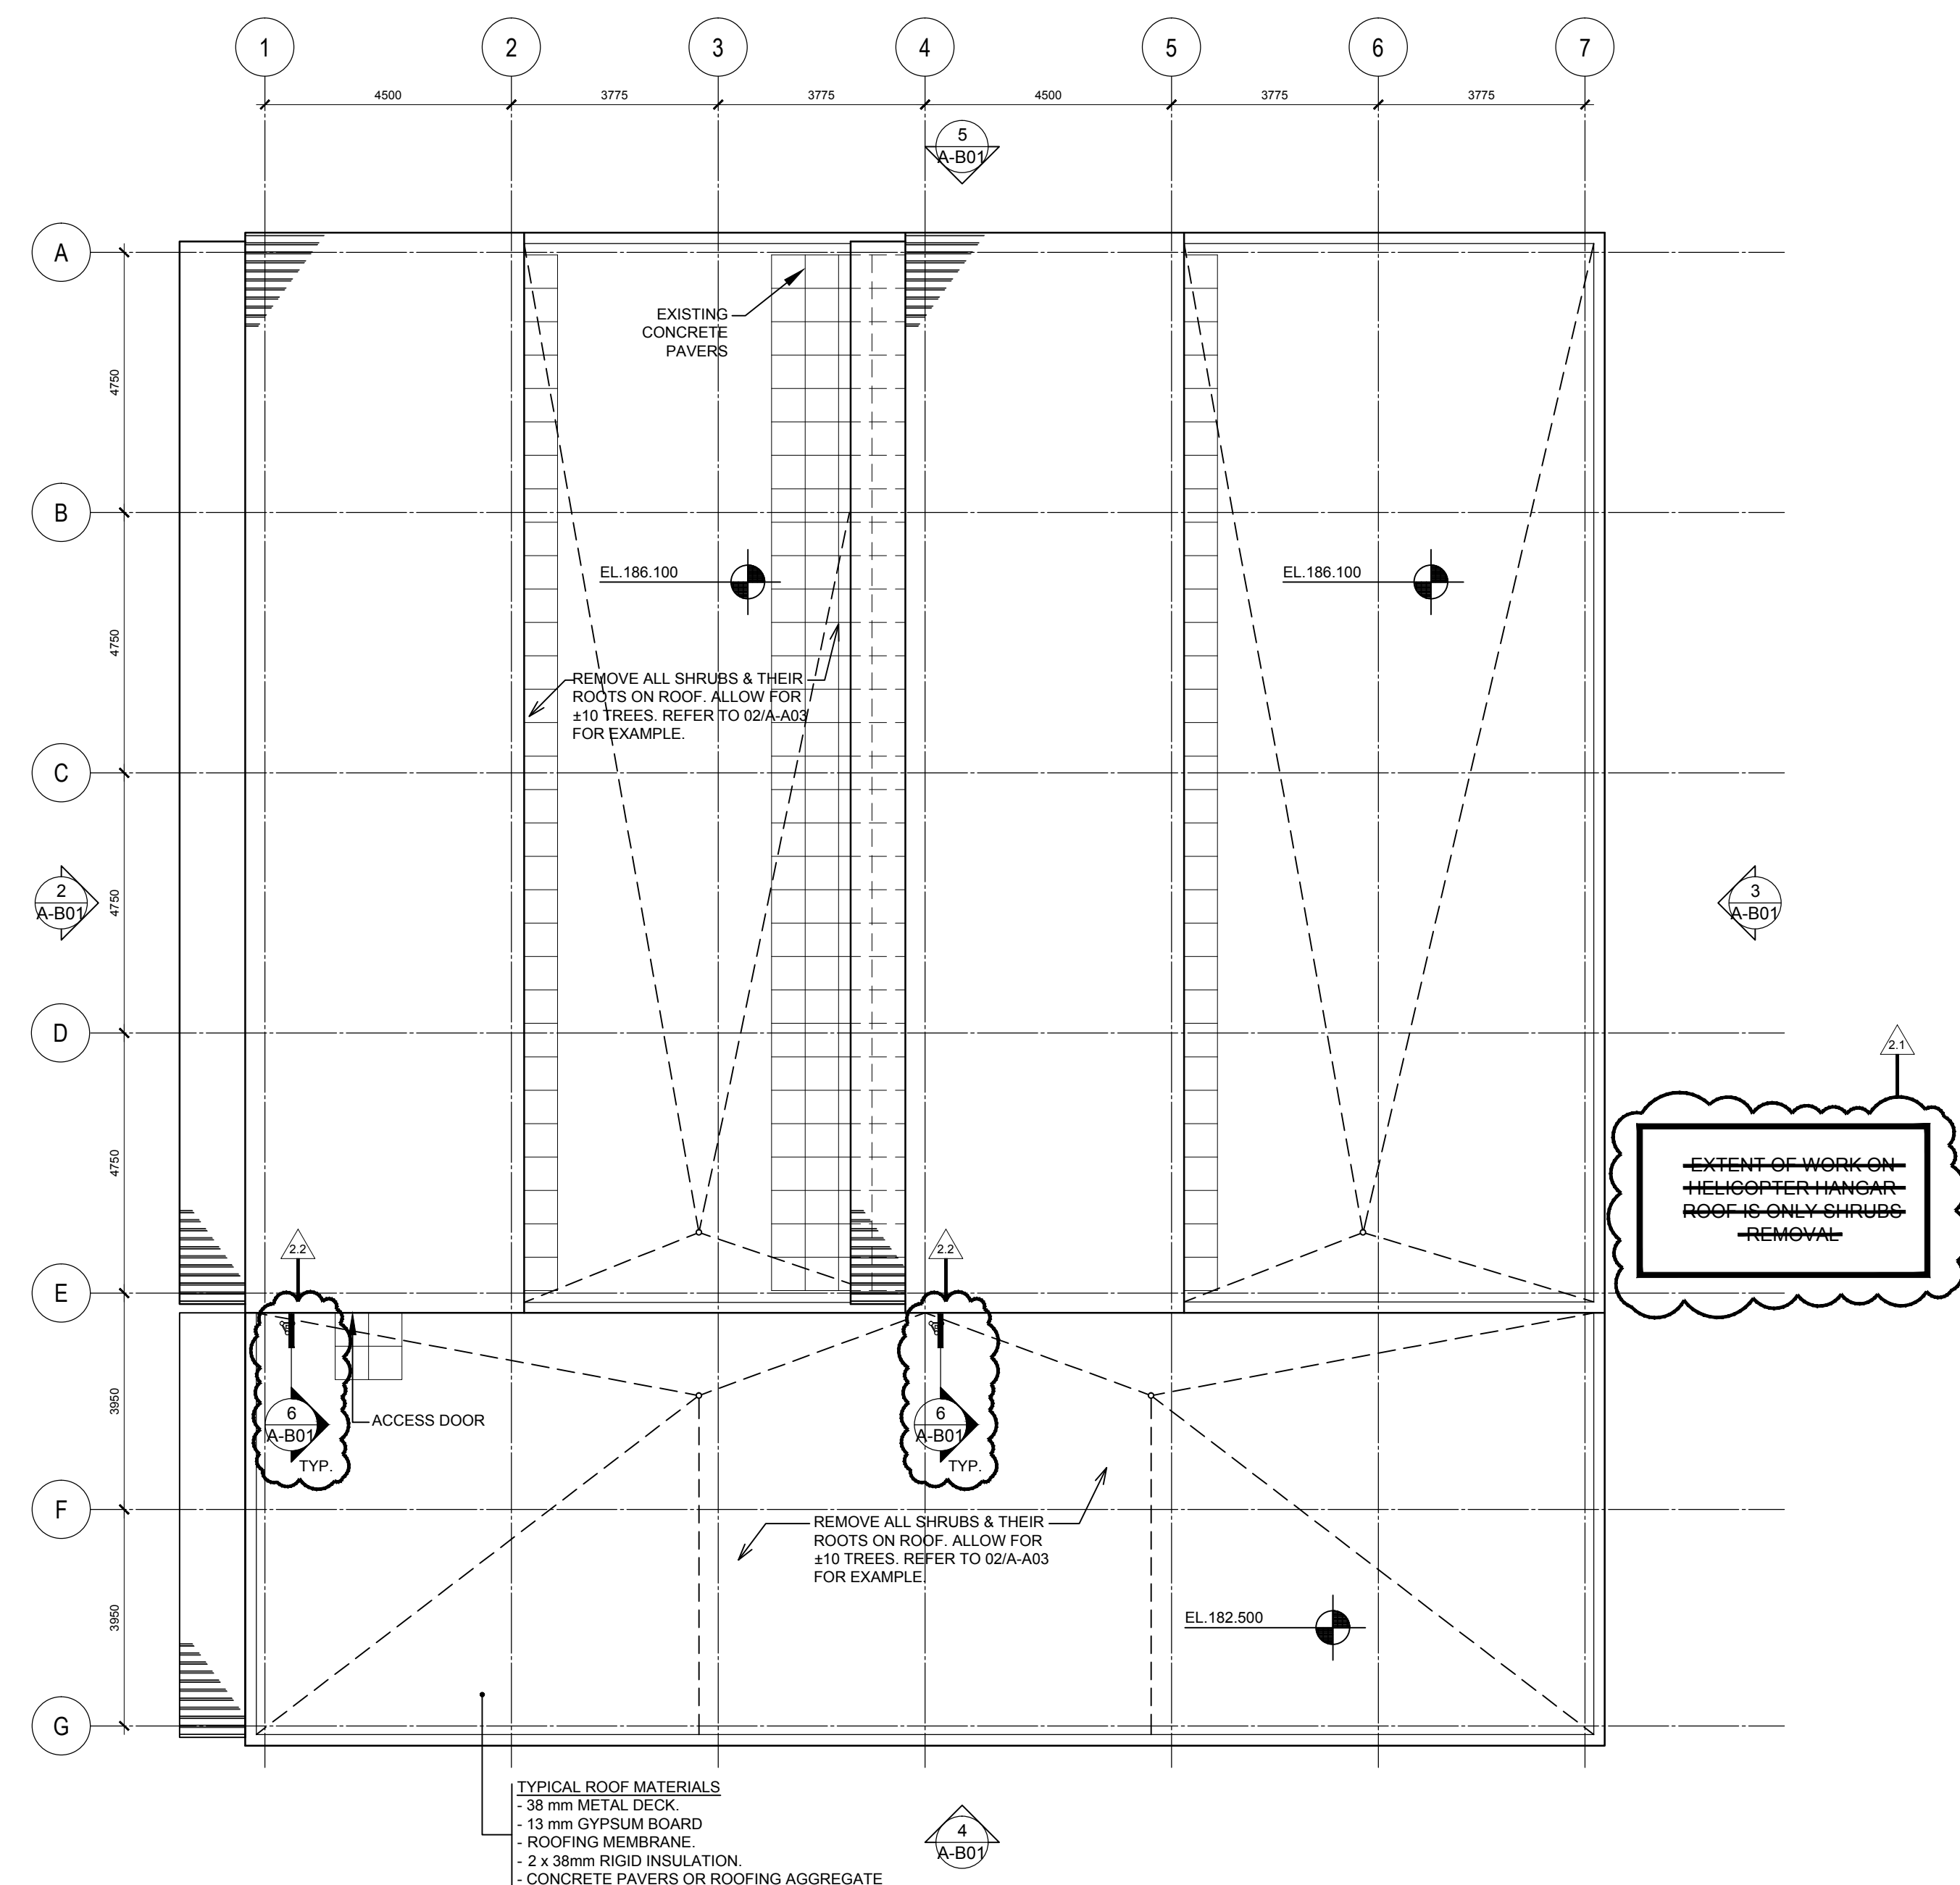

1 ROOF PLAN
A-B01 1:100

ELEVATIONS FOR
INFORMATION
PURPOSE ONLY

04	ADDENDUM NO. 01	2014.10.21
03	ISSUED FOR BID	2014.09.16
02	ISSUED FOR 99% PROGRESS REVIEW	2014.08.25
01	ISSUED FOR 66 % PROGRESS REVIEW	2014.06.14

Do not scale drawings.
Verify all dimensions and conditions on site and immediately
notify the Departmental Representative of all discrepancies.

A	Detail No. No. du détail
B	drawing no. - where detail required dessin no. - où détail exigé
C	drawing no. - where detailed dessin no. - où détaillé

project title
titre du projet
PARRY SOUND ONTARIO
28 WAUBEEK STREET
P2A 1B9
CANADIAN COAST GUARD
ROOF UPGRADE

drawing title
titre du dessin
**BUILDING B - HELI. HANGAR
ROOF PLAN
& ELEVATIONS**

drawn by
dessiné par G.B.

designed by
conçu par G.B.

approved by
approuvé par C.H.

bid
offre J.LEON project manager
administrateur de projets

project date
date du projet 2014.09.16

project no.
no. du projet
R.064667.001

drawing no.
dessiné no. **A-B01**